


PLANTING AND SOIL NOTES


- IF DISCREPANCIES EXIST BETWEEN THE NUMBER OF PLANTS DRAWN ON THE PLANTING PLAN AND THE NUMBER OF PLANTS IN THE PLANT LIST, THE PLANTING PLAN SHALL GOVERN.
- ALL NEW PLANT MATERIAL SHALL CONFORM TO THE MINIMUM GUIDELINES ESTABLISHED FOR NURSERY STOCK PUBLISHED BY THE AMERICAN ASSOCIATION OF NURSERYMEN, INC. IN ADDITION, ALL NEW PLANT MATERIAL FOR THE PROJECT SHALL BE OF SPECIMEN QUALITY.
- THE LANDSCAPE ARCHITECT SHALL ONLY REVIEW TREES THAT ARE IN THE GROUND AT THE NURSERY. NO PRE-DUG TREES WILL BE ACCEPTED. THEREFORE TIMING OF IN-GROUND REVIEWS MUST BE COORDINATED WITH EXPECTED INSTALLATION DATES.
- ALL NEW PLANTS TO BE BALLED & BURLAPPED OR CONTAINER GROWN, UNLESS OTHERWISE NOTED ON THE PLANT LIST.
- THE CONTRACTOR SHALL SUPPLY ALL NEW PLANT MATERIAL IN QUANTITIES SUFFICIENT TO COMPLETE THE PLANTING SHOWN ON THE DRAWINGS.
- ANY PROPOSED SUBSTITUTIONS OF PLANT SPECIES SHALL BE MADE WITH PLANTS OF EQUIVALENT OVERALL FORM, HEIGHT, BRANCHING HABIT, FLOWER, LEAF, COLOR, FRUIT AND CULTURE, AND ONLY AFTER WRITTEN APPROVAL OF THE LANDSCAPE ARCHITECT.
- ALL NEW PLANTS SHALL BE TAGGED AND APPROVED BY THE LANDSCAPE ARCHITECT AT THE NURSERY PRIOR TO DIGGING OR DELIVERY TO THE SITE.
- CONTRACTOR SHALL LOCATE AND VERIFY ALL EXISTING UTILITY LINES PRIOR TO PLANTING AND SHALL REPORT ANY CONFLICTS TO THE LANDSCAPE ARCHITECT.
- STAKE LOCATION OF ALL PROPOSED PLANTING FOR APPROVAL BY LANDSCAPE ARCHITECT PRIOR TO THE COMMENCEMENT OF PLANTING.
- NEW SHRUBS AND GROUND COVER SHALL BEAR THE SAME RELATIONSHIP TO GRADE AS IT BORE TO PREVIOUS GRADE. TREES SHALL BE SET 3" HIGHER THAN PREVIOUS GRADE. NO TREES SHALL BE PLANTED BEFORE ACCEPTANCE OF ROUGH GRADING.
- ALL PLANT BEDS TO RECEIVE UN-DYED, AGED AND SHREDDED BARK MULCH AS PER SPECIFICATIONS.
- ALL EXISTING TREES TO REMAIN SHALL BE PROPERLY PROTECTED DURING CONSTRUCTION. PROTECTION TECHNIQUES SHALL BE REVIEWED AND APPROVED BY THE LANDSCAPE ARCHITECT.
- PRUNE TREES IN ACCORDANCE WITH THE SPECIFICATIONS.
- ALL PLANT MATERIAL SHALL BE MAINTAINED BY CONTRACTOR UNTIL FINAL ACCEPTANCE AND GUARANTEED FOR 1 CALENDAR YEAR.
- CONFIRM ALL QUANTITIES AGAINST PLANTING PLANS, GRADING PLANS, AND SPECIFICATIONS, INCLUDING SITE DISTURBANCE OUTSIDE OF THE LIMIT OF GRADING NECESSITATED TO FACILITATE CONSTRUCTION.
- WHERE SAND AND GRAVEL ARE SPECIFIED FOR A DRAINAGE LAYER, EXTEND DRAINAGE LAYER TO ASSOCIATED DRAIN LINES, DRAINAGE AREAS, OR DAYLIGHT.
- WHERE ONE SOIL TYPE MEETS ANOTHER SOIL TYPE, FORM A 1:1 SLOPED BOUNDARY TRANSITION.
- WHERE A SOIL PROFILE ENCLOSES WITHIN THE DRIP LINE OF EXISTING TREES, CONSULT WITH LANDSCAPE ARCHITECT PRIOR TO COMMENCING EXCAVATION.
- ALL EXCAVATION AND PLACEMENT OF SOILS WITHIN THE DRIP LINE OF EXISTING TREES TO BE PERFORMED BY HAND.
- SCARIFY SUBGRADE AS SPECIFIED BEFORE PLACEMENT OF ANY PLANTING SOILS.
- DO NOT PLACE OR HANDLE SOILS THAT ARE WET.
- PROTECT ALL EXISTING SOILS AGAINST COMPACTION, CONTAMINATION WITH CONSTRUCTION MATERIALS, AND ALL DISTURBANCE.
- CONTRACTOR IS RESPONSIBLE FOR ACTUAL SITE CONDITIONS, COORDINATION OF SOILS PLACEMENT, AND PLANTING SUBDRAINAGE.
- DO NOT PLACE ANY PLANTING SOIL PRIOR TO INSPECTION BY LANDSCAPE ARCHITECT.
- EXTENTS OF SAND BASED STRUCTURAL SOIL (SBSS) ARE APPROXIMATE. PROVIDE A MINIMUM OF 1,000 C.F. OF SBSS FOR EACH TREE.

PLANTING SCHEDULE


Symbol	Qty	Botanical Name	Common Name	Size	Comments
Deciduous Trees					
AC	10	Amelanchier canadensis	Serviceberry	8'-10' ht.	B&B, Multi-stem
ARR	14	Acer rubrum 'Redpointe'	Redpointe Red Maple	3'-3.5' cal.	B&B, Matched
BNH	3	Betula nigra 'Heritage'	Heritage River Birch	12'-14' ht.	B&B, Multi-stem
CF	15	Cornus florida	Flowering Dogwood	3'-3.5' cal.	B&B, Multi-stem
LT	2	Liriodendron tulipifera	Tulip Tree	3'-3.5' cal.	B&B, Matched
LSM	5	Liquidambar styraciflua 'Moraine'	Moraine American Sweetgum	3'-3.5' cal.	B&B, Matched
OP	8	Quercus palustris	Pin Oak	3'-3.5' cal.	B&B, Matched
OBR	3	Quercus borealis rubra	Northern Red Oak	3'-3.5' cal.	B&B, Matched
UAJ	7	Ulmus americana 'Jefferson'	Jefferson Elm	3'-3.5' cal.	B&B, Matched
TOTAL	67				
Evergreen Trees					
TON	48	Thuja occidentalis 'Nigra'	Dark American Arborvitae	8'-10' ht.	B&B, Full to base
TSP	4	Thuja standishii 'Plicata Green Giant'	Green Giant Arborvitae	12'-14' ht.	B&B, Full to base
TOTAL	52				
Shrubs					
AMM	16	Aronia melanocarpa 'Morton'	Iroquois Beauty Black Chokeberry	18"-24" ht.	#2 Cont.
CAS	72	Clethra alnifolia 'Sixteen Candles'	Sixteen Candles Summersweet	18"-24" ht.	#2 Cont.
CSF	154	Cornus sericea 'Farrow'	Arctic Fire Dogwood	18"-24" ht.	#2 Cont.
DL	11	Diervilla lonicera	Northern Bush Honeysuckle	18"-24" ht.	#2 Cont.
HQA	63	Hydrangea quercifolia 'Alice'	Alice Oakleaf Hydrangea	18"-24" ht.	#2 Cont.
IGS	96	Ilex glabra 'Shamrock'	Shamrock Inkberry	18"-24" ht.	#2 Cont.
IVS	34	Ilex verticillata 'Red Sprite'	Red Sprite Winterberry	24"-30" ht.	#2 Cont.
VD	17	Viburnum dentatum	Arrowwood Viburnum	24"-30" ht.	#2 Cont.
TOTAL	463				
Perennials					
AT	25	Asclepias tuberosa	Butterfly Weed	18"-24" ht.	#1 Cont.
BA	61	Baptisia australis	False Blue Indigo	12"-18" ht.	#1 Cont.
CP	135	Carex pensylvanica	Pennsylvania Sedge	12"-18" ht.	#1 Cont.
DC	175	Deschampsia cespitosa	Tufted Hair Grass	12"-18" ht.	#1 Cont.
HSD	216	Hemerocallis 'Stella D'Oro'	Stella D'Oro Daylily	12"-15" ht.	#1 Cont.
NFW	204	Nepeta X faasseni 'Walker's Low'	Walker's Low Catmint	12"-18" ht.	#1 Cont.
PVS	214	Panicum virgatum 'Shenandoah'	Switchgrass	18"-24" ht.	#1 Cont.
DP	66	Dennstaedtia punctilobula	Hay-scented Fern	18"-24" ht.	#1 Cont.
RFG	320	Rudbeckia fulgida 'Goldsturm'	Goldsturm Black Eyed Susan	18"-24" ht.	#1 Cont.
SNB	59	Symphoricarpos nov-belgii 'Wood's Light Blue'	Light Blue New York Aster	12"-18" ht.	#1 Cont.
SSB	152	Schizachyrium scoparium 'The Blues'	The Blues Little Bluestem	18"-24" ht.	#1 Cont.
VA	134	Vaccinium angustifolium	Lowbush Blueberry	12"-15" ht.	#1 Cont.
TOTAL	1761				
VINES					
CR	3	Campsis radicans	Trumpet Creeper	5' stake	#5 Cont.
TOTAL	3				
TOTAL	2346				

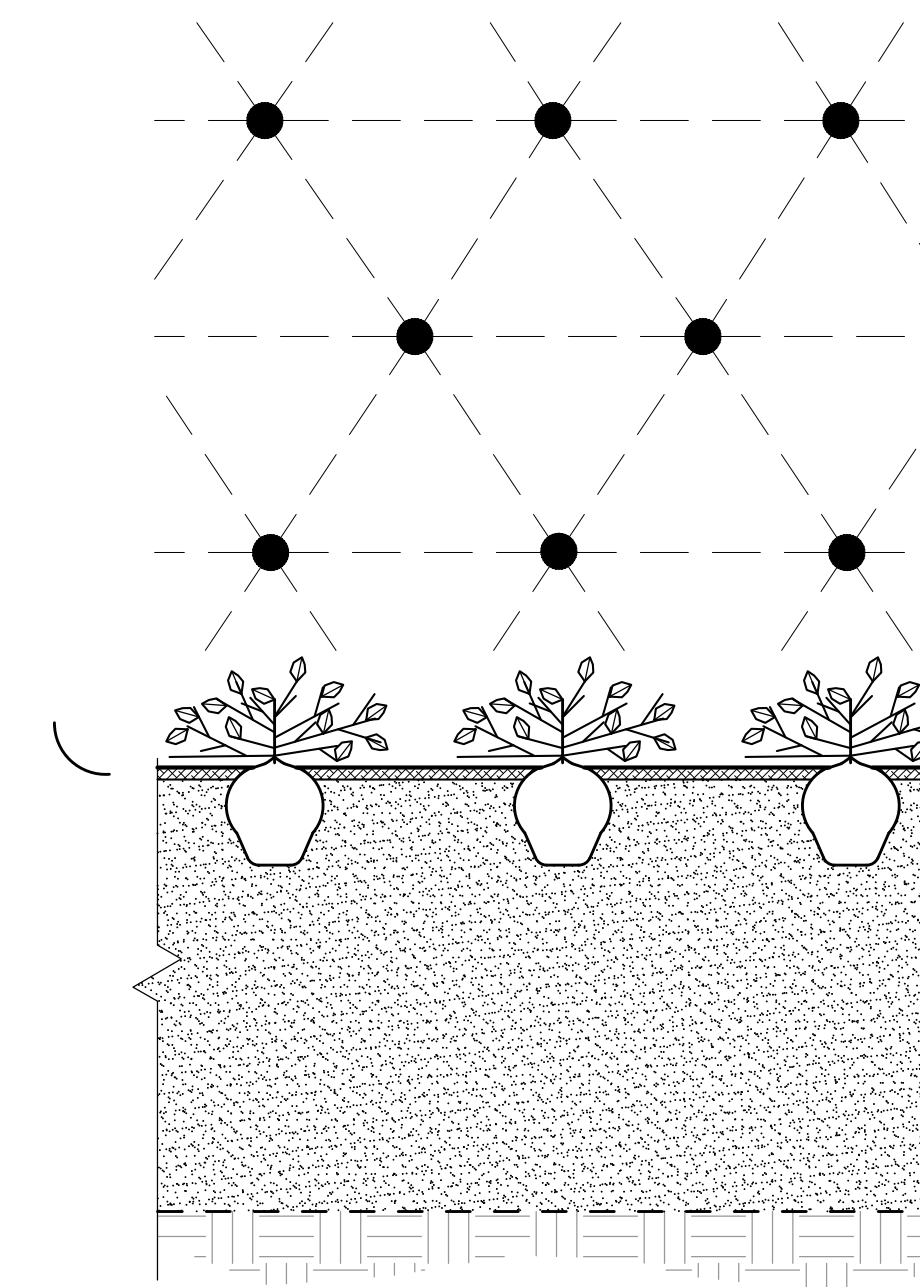


1 GROUND COVER
1 1/2" = 1'-0"

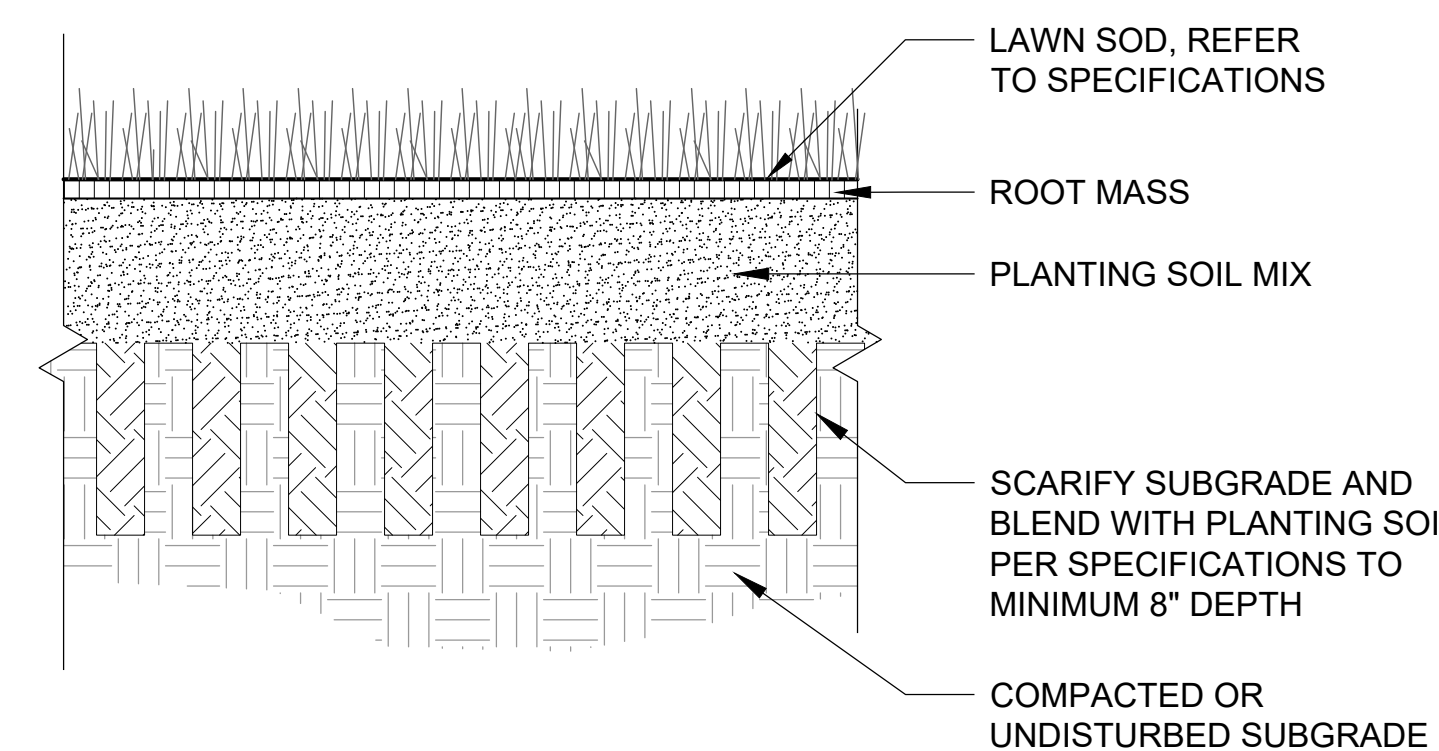

2 SOD
1 1/2" = 1'-0"

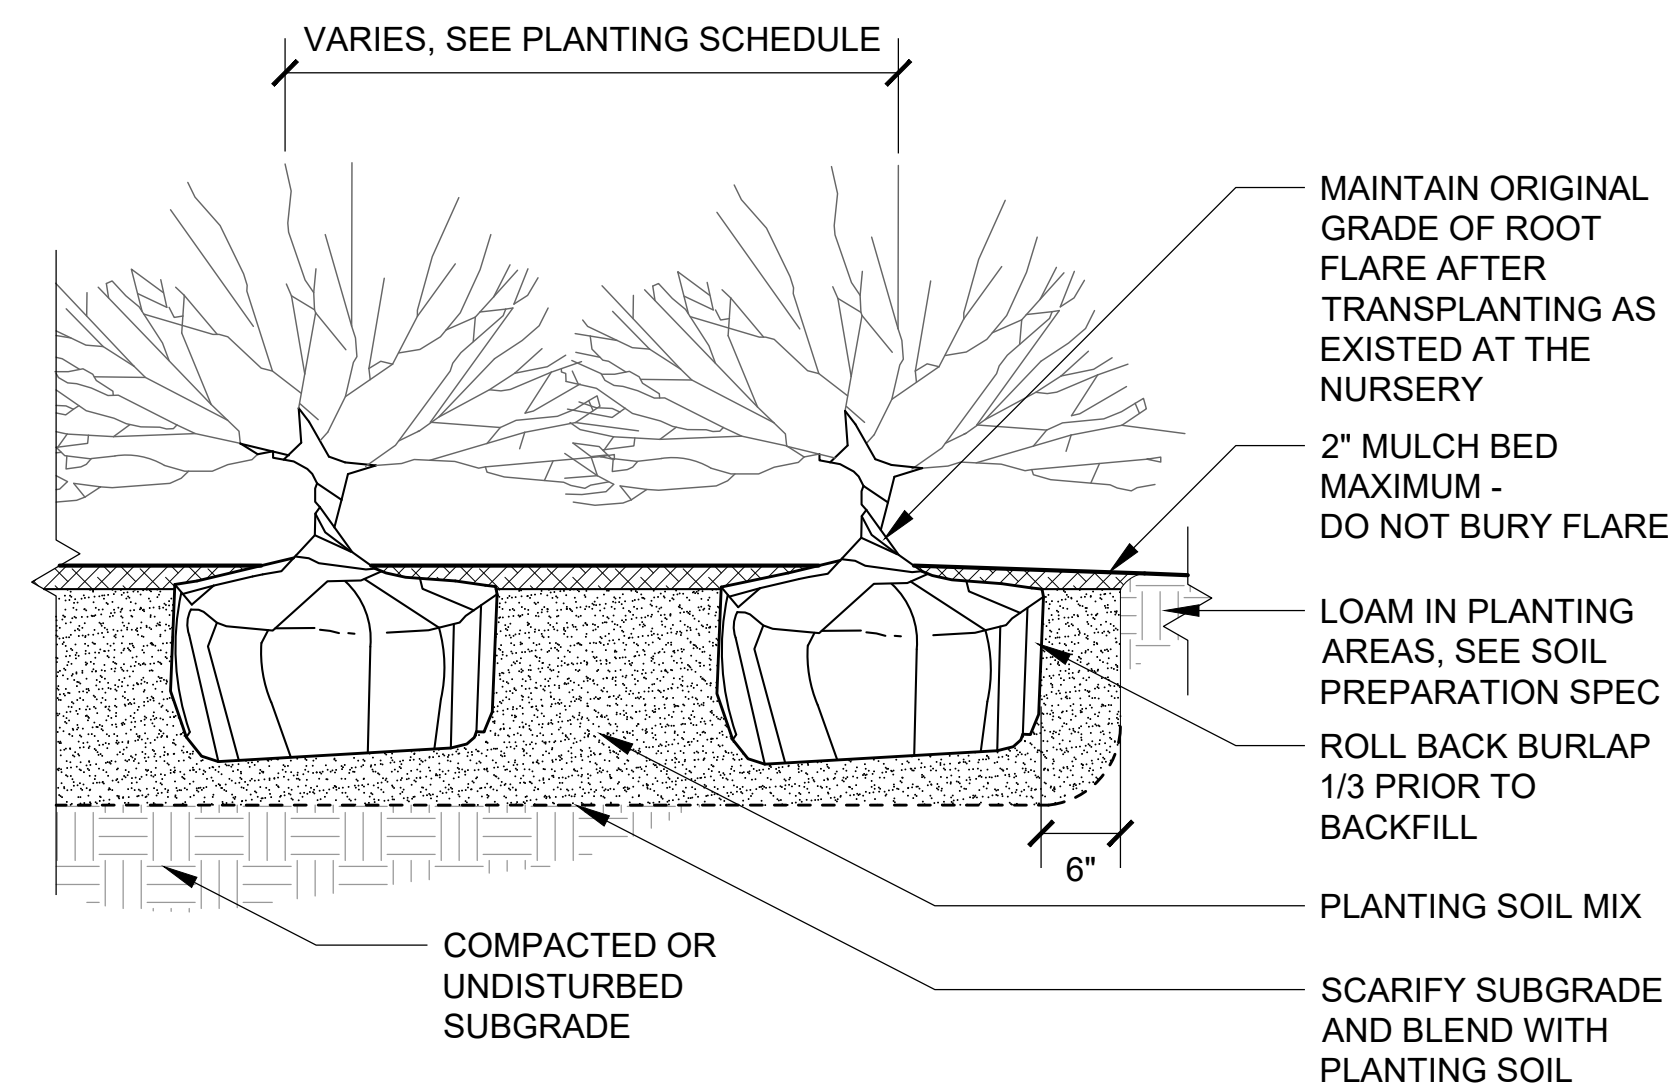

3 SHRUB PLANTING
3/4" = 1'-0"

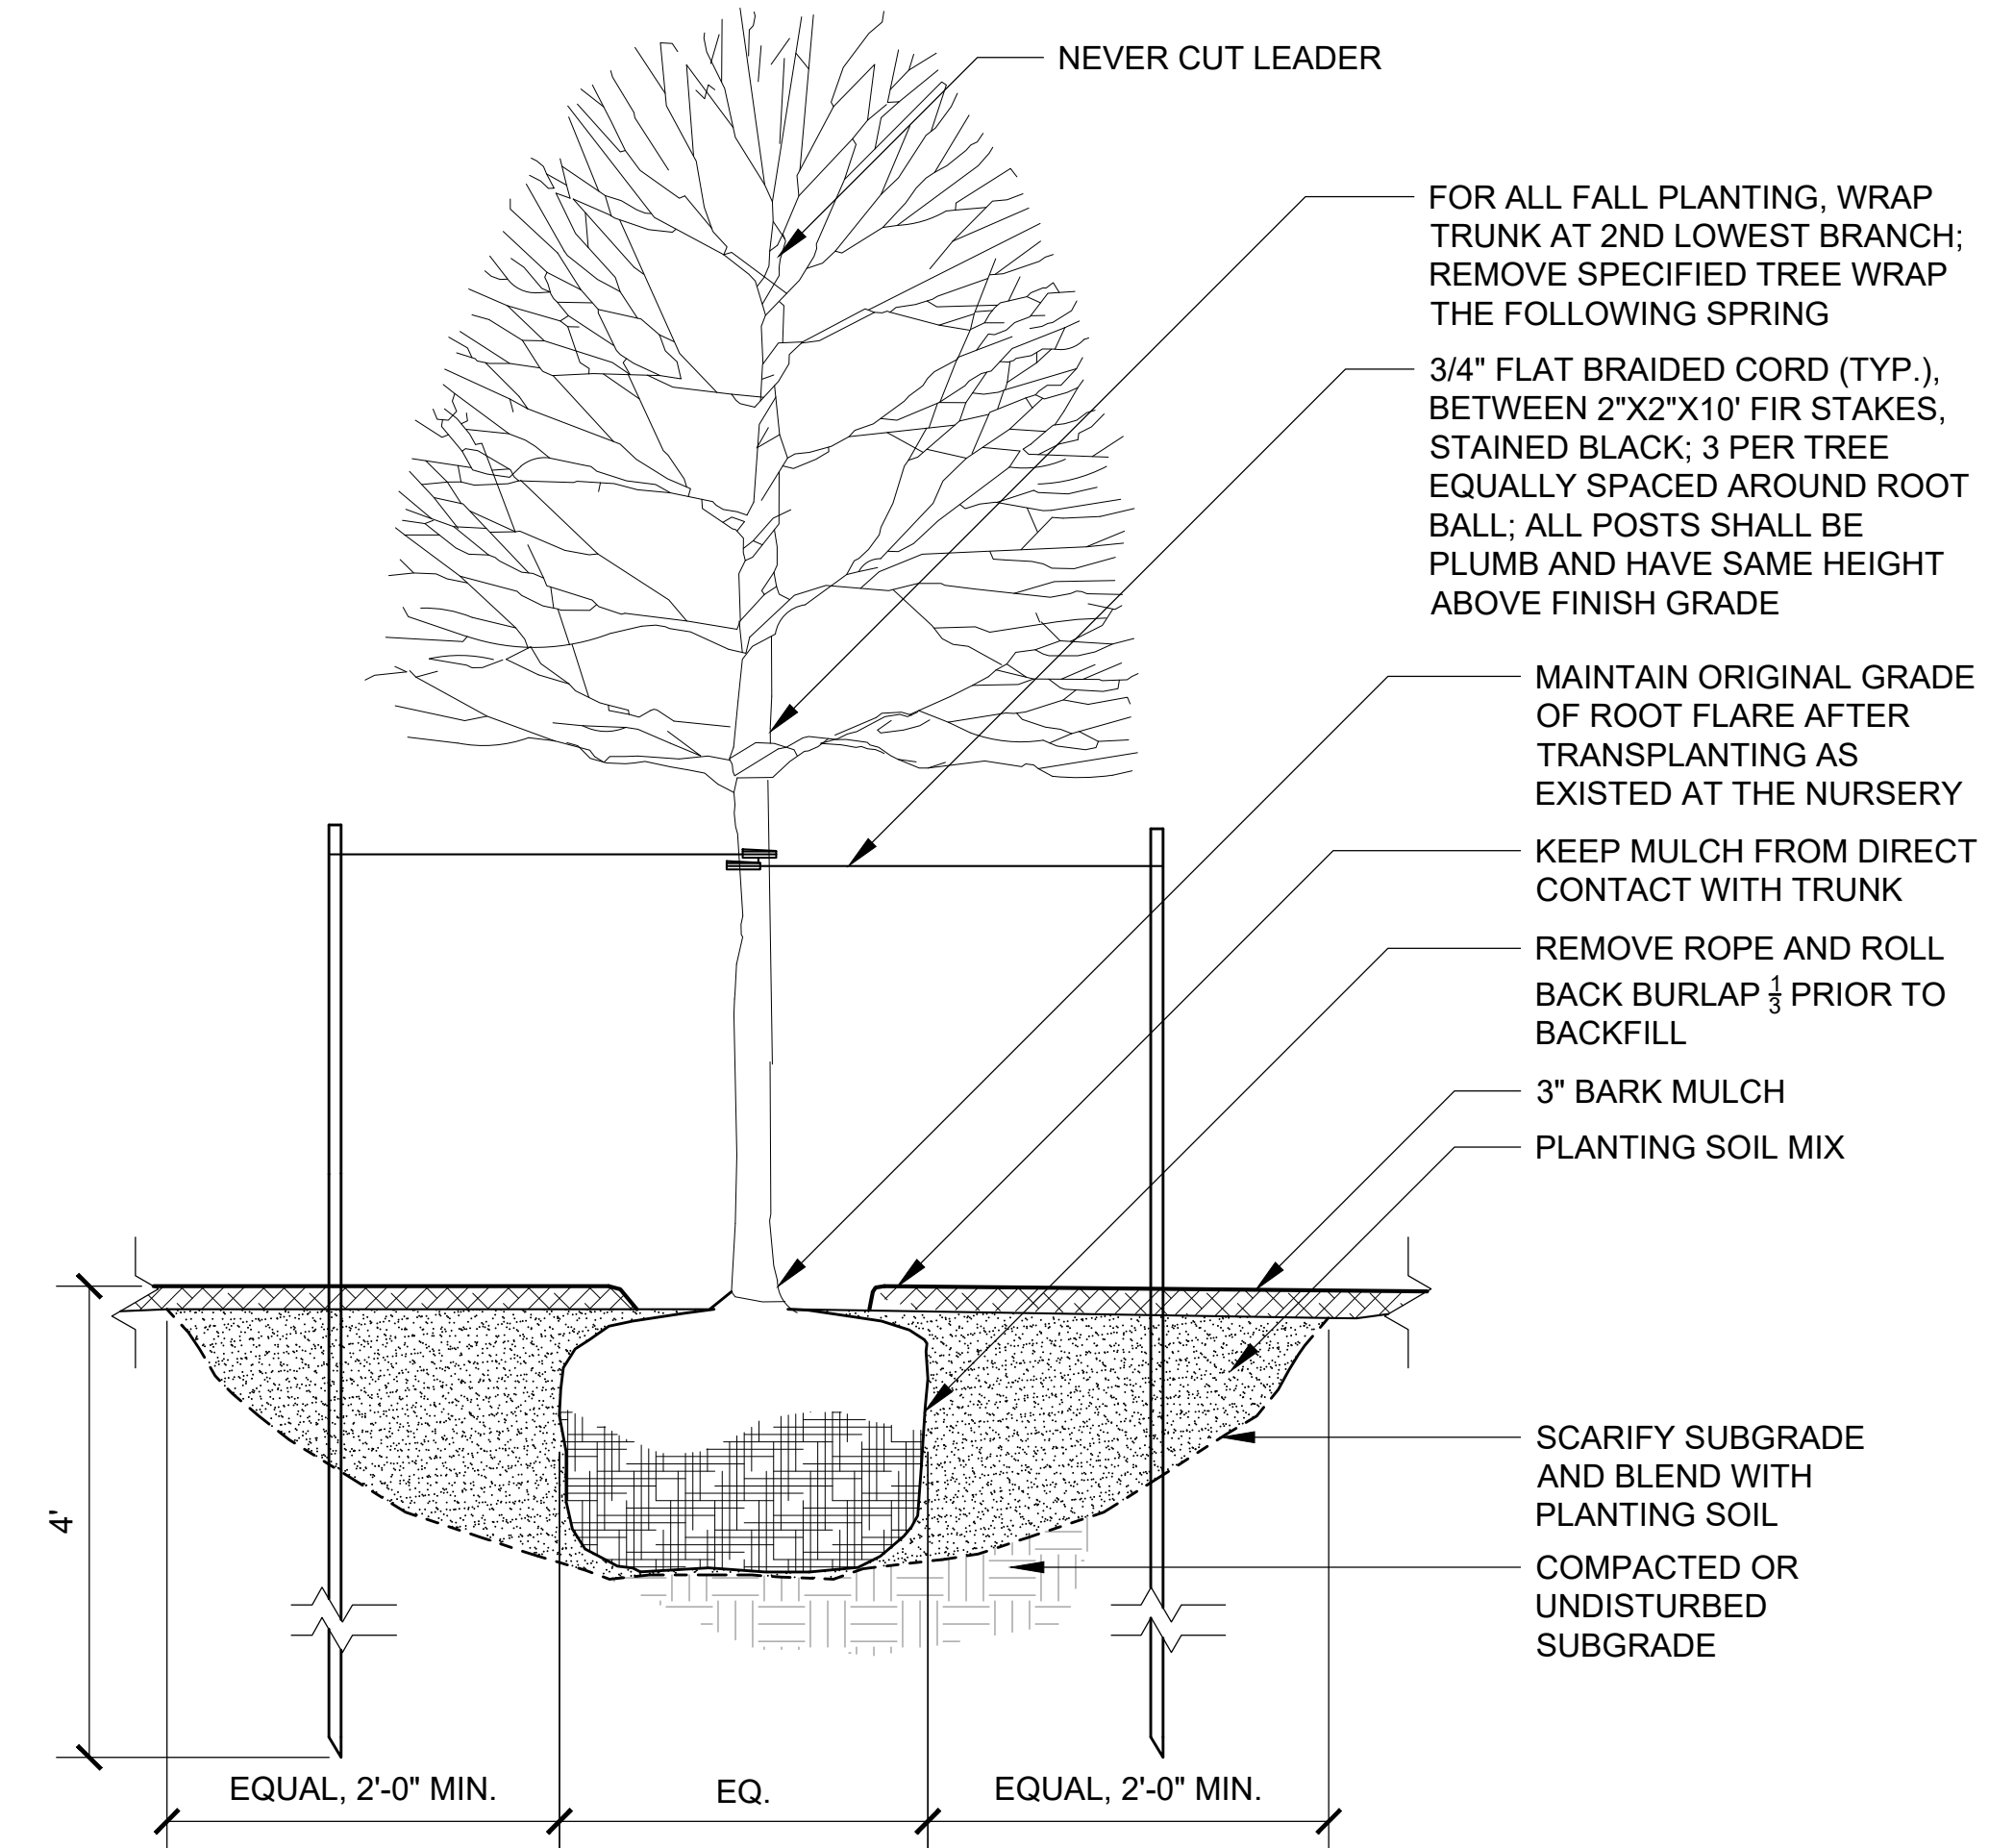

4 TREE PLANTING
3/4" = 1'-0"

501 POND STREET

ASHLAND, MA

Trask
DEVELOPMENT

ARCHITECT

E-ICON
ARCHITECTURE

101 SUMMER ST BOSTON MA 02110

CONSULTANT

STAMP

KEY PLAN

MARK	DATE	DESCRIPTION
	09/29/2022	

PROJECT NUMBER: 2217.000

DRAWN BY: IR, FS, AD

CHECKED BY: IR

SHEET TITLE

Landscape
Planting List
and Details

L-201