

SITE PLAN

PURSUANT TO SECTION 9.4 SITE PLAN REVIEW & SECTION 5.3 & SITE ALTERATION SPECIAL PERMIT

FOR

240 & 260 PLEASANT STREET

ASHLAND, MA 01721

DATE

February 5, 2025

REVISED

June 9, 2025

March 9, 2026

April 3, 2026

PROJECT TEAM

Civil Engineer | Landscape Architect



LAND DESIGN COLLABORATIVE
Chauncy Place | Terrace North | Suite 1
45 Lyman Street
Westborough, MA 01581
508.952.6300 | LDCollaborative.com

Project Surveyor


RealMapInfo LLC
420 Lakeside Avenue, Suite 403
Marlborough, MA 01752

PROJECT OWNER

Metrowest Facilities LLC
350 Pleasant Street, MA 01721

PROJECT APPLICANT

Metrowest Facilities LLC
350 Pleasant Street, MA 01721

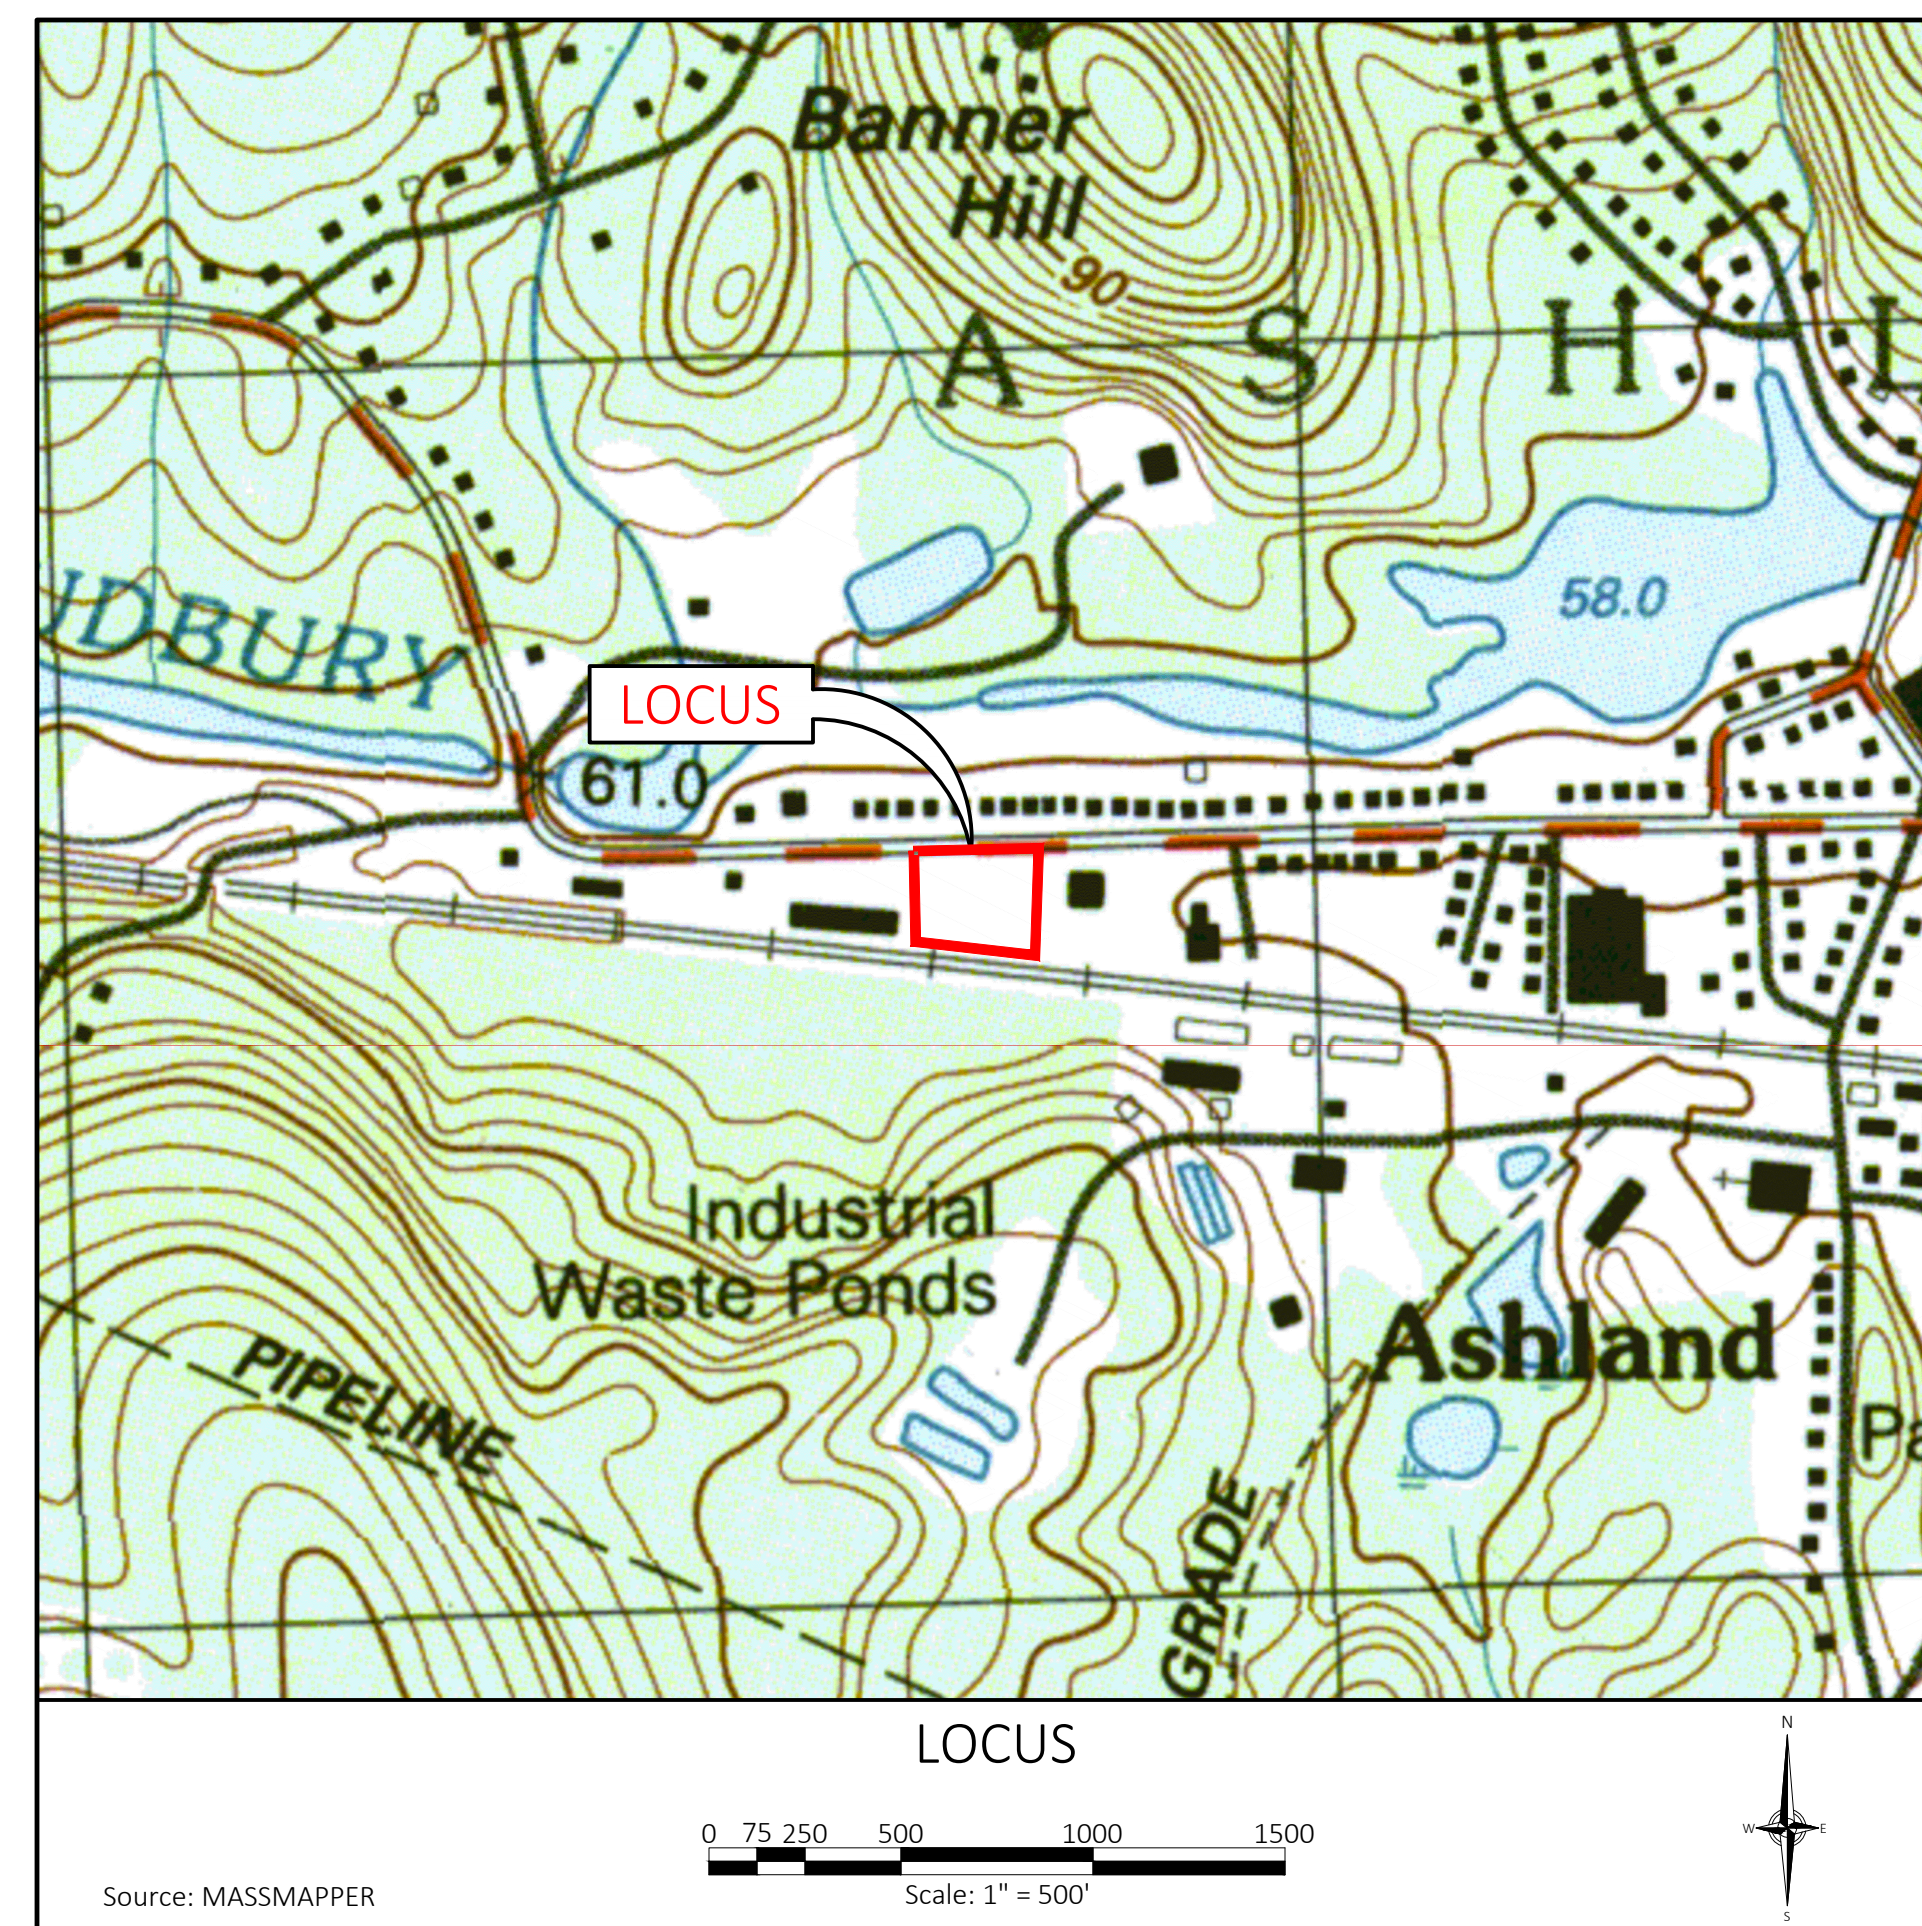


SHEET INDEX

SHEET NO.	SHEET TITLE
1 OF 1	EXISTING CONDITIONS PLAN OF LAND (STAMPED BY SURVEYOR)
C-001	GENERAL NOTES & LEGEND
V-101	EXISTING CONDITIONS PLAN (COMPILED)
C-201	SITE PREPARATION AND EROSION & SEDIMENT CONTROL PLAN
C-202	LAYOUT, MATERIALS & PLANTING PLAN
C-203	GRADING, DRAINAGE PLAN
C-204	UTILITY PLAN
C-401-403	DETAILS
EX-101	VEHICLE MANEUVERING & LINES OF SIGHT EXHIBIT
EX-102	COMPREHENSIVE SHARED USE PARKING EXHIBIT
EX-103	PUBLIC VIEW PHOTO EXHIBIT
SL-101	PHOTOMETRICS PLAN (BY OTHERS)

THIS DRAWING IS NOT FOR CONSTRUCTION UNTIL ISSUED FOR CONSTRUCTION BY LAND DESIGN COLLABORATIVE.

THE CONTENT, INFORMATION AND DESIGN OF THIS PLAN ARE PROPRIETARY AND DUPLICATION AND/OR UTILIZATION FOR ANY PURPOSES IS STRICTLY PROHIBITED WITHOUT PRIOR WRITTEN AUTHORIZATION FROM LAND DESIGN COLLABORATIVE. ONLY APPROVED, SIGNED AND SEALED PLANS SHALL BE UTILIZED FOR CONSTRUCTION PURPOSES.
© LAND DESIGN COLLABORATIVE, LLC

GRID NORTH MASS.
STATE PLANE COORD
SYSTEM NAD83 NAVD 1988

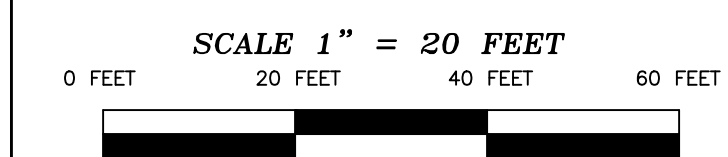

ZONING DISTRICT: 1-A
MINIMUM SETBACK REQUIREMENTS:
FRONT YARD = 40.0'
SIDE YARD = 30.0'
REAR YARD = 30.0'
MAX. STORIES = 2
MAX. HEIGHT = 35'

OWNED BY:
PROPERTY OWNERS:
METROWEST FACILITIES, LLC
LOCATION:
240-260 PLEASANT STREET

DEED BOOK 63166 PAGE 16
LAND COURT PLAN NO. 6654C

RECORDED @ MIDDLESEX COUNTY REG. DEEDS


EXISTING CONDITIONS
PLAN OF LAND IN
ASHLAND, MASS

SCALE: 1"=20' DATE: 10/25/2024

RealMapInfo LLC
420 LAKESIDE AVENUE SUITE 403
MARLBOROUGH, MA. 01752
REALMAPINFO.COM 774-570-0642



TODD P. CHAPIN P.L.S. #37558 MASS.

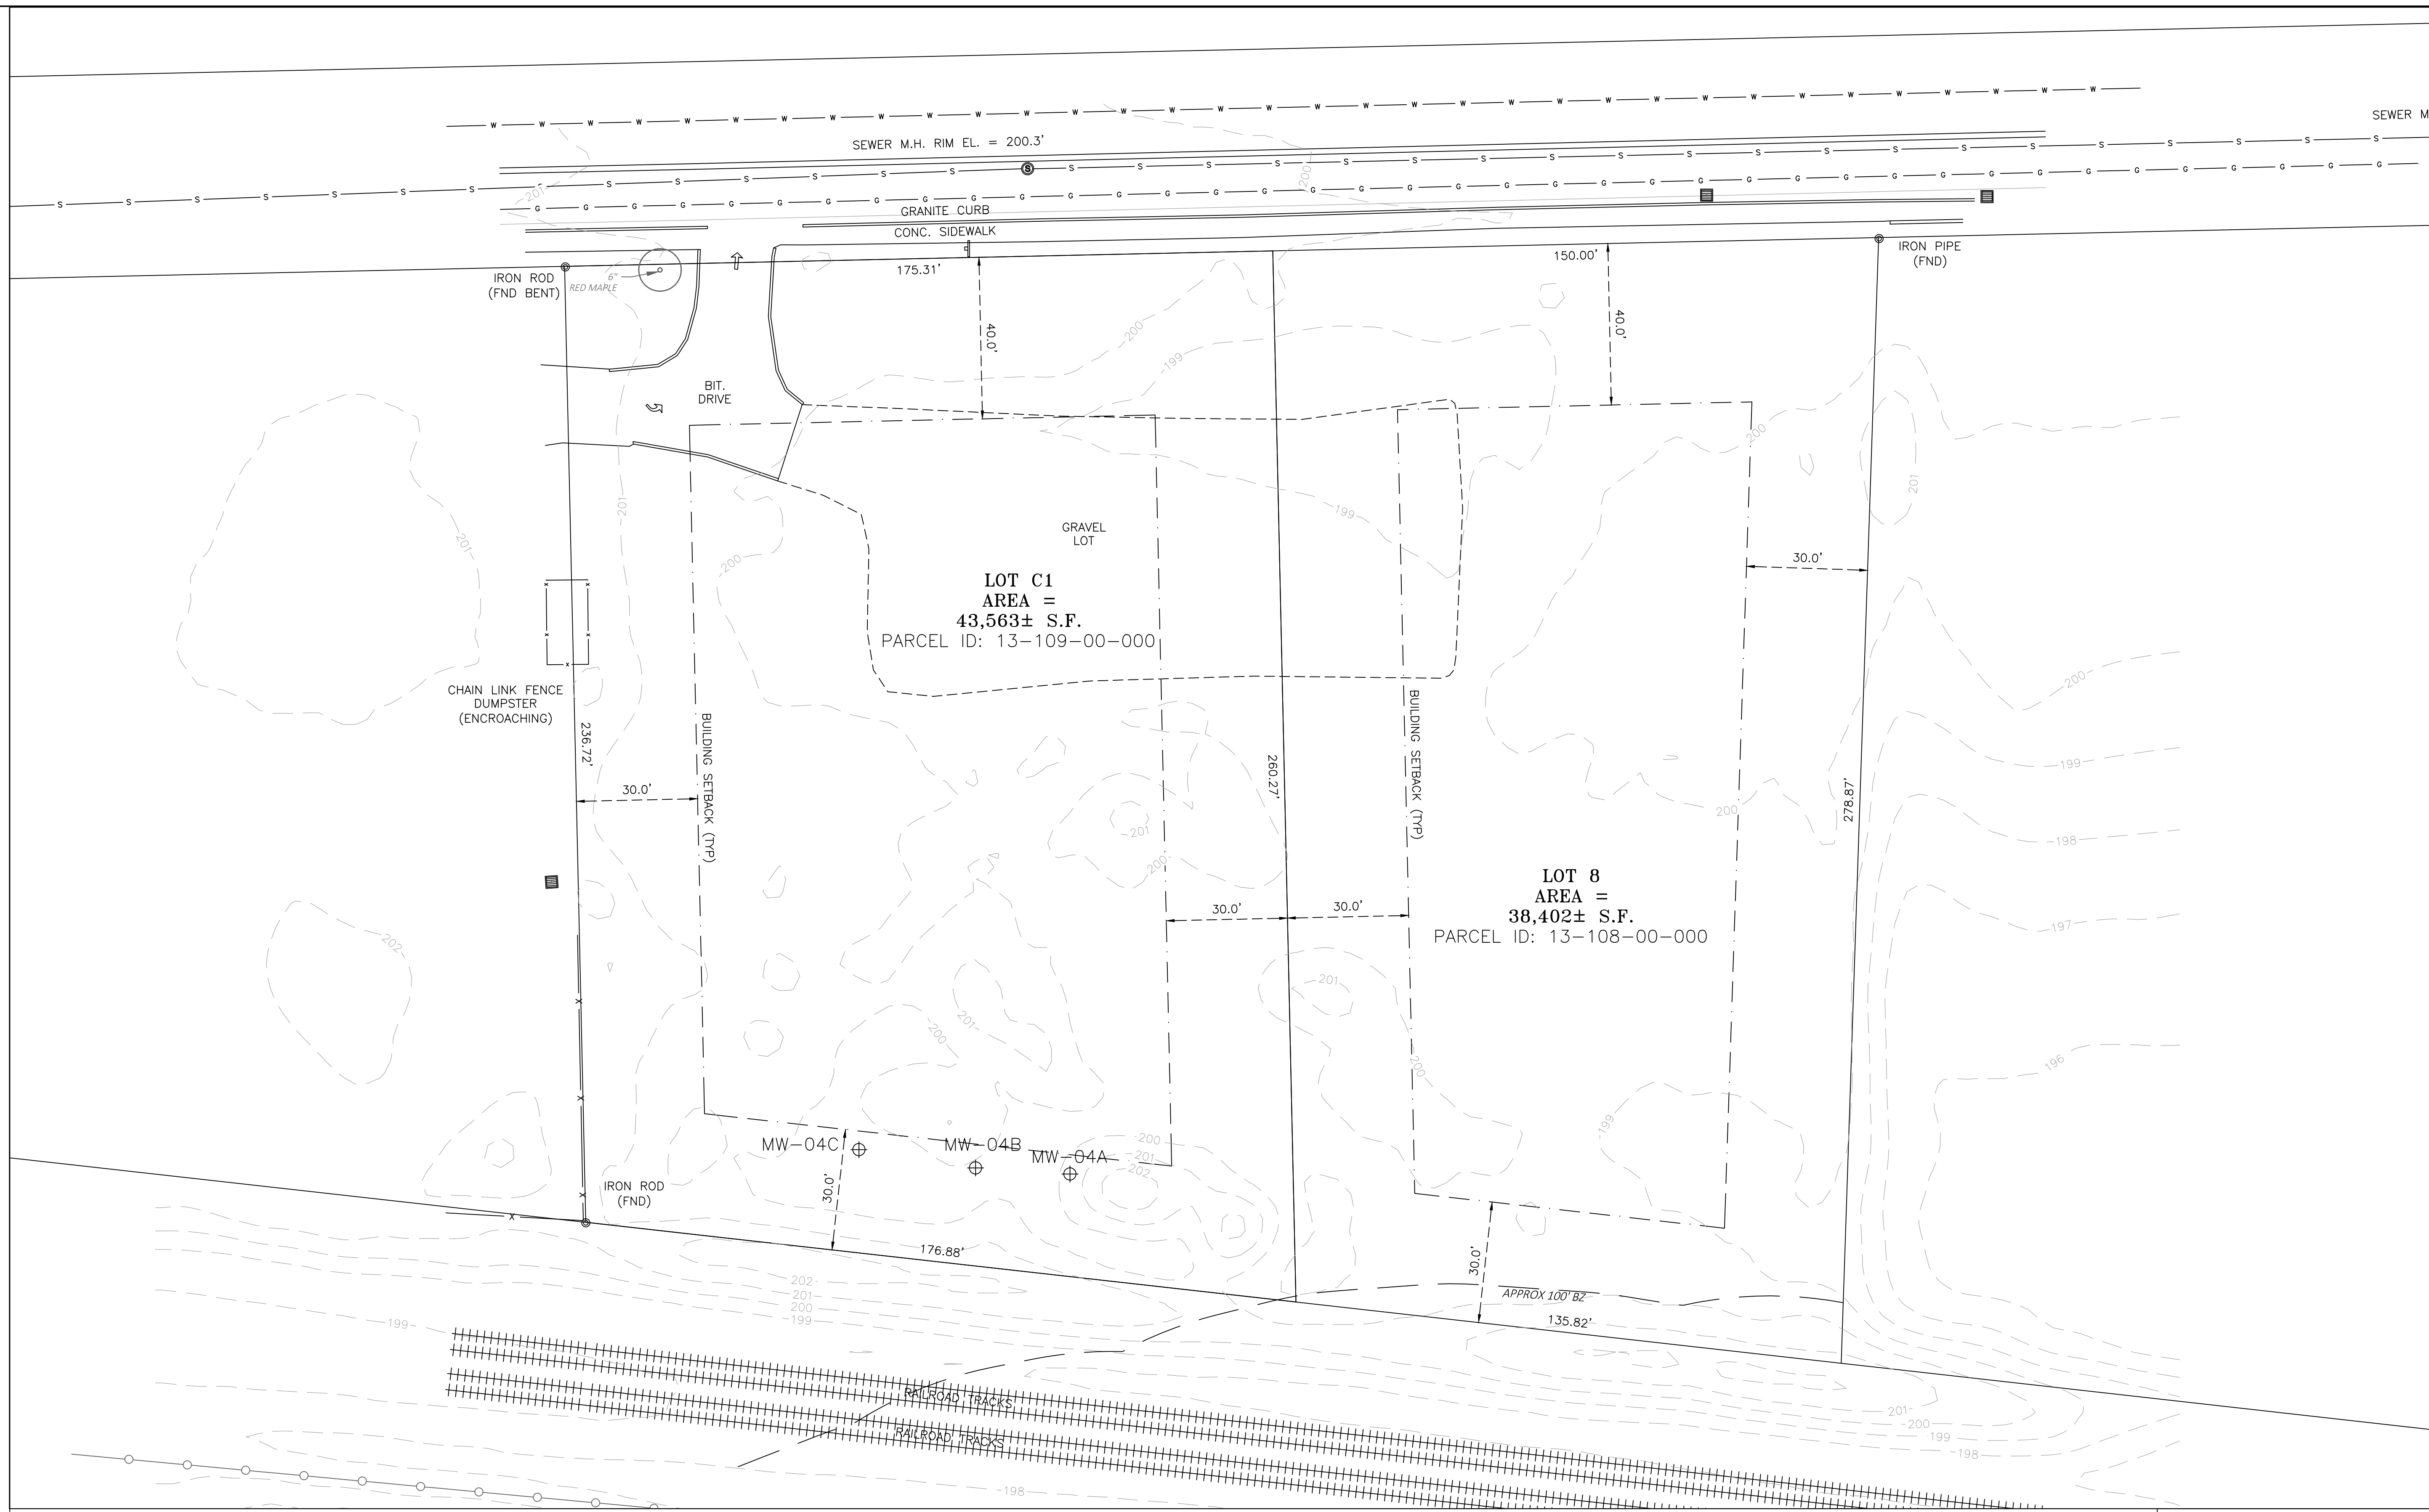

PROPERTY LINES IN ZONE X ACCORDING TO
FEMA FLOOD MAP 25017C0513F EFF. DATE 7/7/2014
PROPERTY DOES NOT LIE IN A SPECIAL FLOOD HAZARD AREA

Legend of Symbols & Abbreviations

- | | | | | | |
|---|--|--|---|---|---|
| <ul style="list-style-type: none"> □ SBDH STONE BOUND WITH DRILL HOLE □ SBCC STONE BOUND CENTER BACK □ CBCH CONC. BOUND WITH DRILL HOLE ○ I.P.(F) FOUND ○ I.P.(S) SET ○ MG(S) MAG. NAIL SET △ R.R. SPIKE FOUND △ R.R. SPIKE SET ⊕ BENCHMARK (R) RECORD DATA (M) MEASURED DATA (S) SURVEYED DATA | <ul style="list-style-type: none"> ⊕ POWERPOLE — GUY WIRE ⊕ LIGHT POLE ⊕ STREET LIGHT POLE ⊕ ELEC. TRANSFORMER ⊕ AIR CONDITIONER ⊕ BURIED ELECTRIC — OH— OVERHEAD ELECTRIC ⊕ ELEC. MANHOLE ⊕ ELECTRIC METER — W— WATER LINE ⊕ WATER MANHOLE ⊕ WATER VALVE | <ul style="list-style-type: none"> ⊕ SEWER MANHOLE ⊕ CLEAN OUT ⊕ STORM DRAIN MANHOLE ⊕ STORM CATCH BASIN ⊕ CURB INLET ⊕ TELEPHONE BOX ⊕ TELEPHONE MANHOLE ⊕ TELEPHONE POLE — OHW— OVERHEAD UTILITY WIRE ⊕ UNDERGROUND UTILITY LINE — C— CABLE TELEVISION ⊕ CABLE BOX | <ul style="list-style-type: none"> R/W RIGHT OF WAY ⊕ RCP REINFORCED CONC PIPE ⊕ CMP CORRUGATED METAL PIPE ⊕ MTL METAL ⊕ AGL ABOVE GROUND LEVEL ⊕ L/S LANDSCAPING ⊕ TREE ⊕ MC METAL TANK COVER ⊕ F.P. FLAG POLE ⊕ DS DOOR SILL ⊕ FF FINISH FLOOR | <ul style="list-style-type: none"> ⊕ WATER METER ⊕ HYDRANT ⊕ BACK FLOW PREVENTOR ⊕ GAS VALVE ⊕ GAS METER ⊕ UNDERGROUND GAS MARKER ⊕ GAS GATE ⊕ GAS LINE ⊕ BOLLARD ⊕ BORE HOLE ⊕ MONITORING WELL ⊕ MAIL BOX ⊕ UNKNOWN MANHOLE | <ul style="list-style-type: none"> ⊕ UNDERGROUND CABLE LINE ⊕ TRAFFIC POLES ⊕ TRAFFIC SIGNAL ⊕ TRAFFIC SIGNAL BOX ⊕ STOP SIGN ⊕ SIGN — BUILDING ZONE LINE (TYP) ⊕ V.G.C. VERTICAL GRANITE CURB ⊕ B.V.C. BERM BIT. CONC. CURB |
|---|--|--|---|---|---|

GENERAL NOTES:

- 1. A MINIMUM OF SEVENTY-TWO (72) HOURS BEFORE COMMENCING SITE WORK, CONTRACTOR SHALL CALL "DIG SAFE" AT 1-888-344-7233 (PER 220 CMR 99), MUNICIPAL UTILITY DEPARTMENTS, AND UTILITY DISTRICTS TO ACCURATELY LOCATE UNDERGROUND UTILITIES.
2. THE CONTRACTOR SHALL BE RESPONSIBLE FOR ALL CONSTRUCTION NOTIFICATION AND APPLY FOR AND OBTAIN ALL NECESSARY CONSTRUCTION PERMITS. THE CONTRACTOR SHALL PAY ALL FEES AND POST ALL BONDS ASSOCIATED WITH THE WORK AND COORDINATE WITH THE PROJECT ARCHITECT AND ENGINEER AS NECESSARY.
3. THE CONTRACTOR SHALL OBTAIN PERMIT(S) FOR TRENCH EXCAVATION (PER 520 CMR 14).
4. ALL ITEMS NOTED FOR REMOVAL AND DISPOSAL, AS WELL AS THOSE ITEMS DISCOVERED DURING EXCAVATION THAT REQUIRE REMOVAL AND REPLACEMENT, SHALL BECOME THE PROPERTY OF THE CONTRACTOR AND MUST EITHER BE RECYCLED OR DISPOSED OF OFF SITE ACCORDING TO APPLICABLE REGULATIONS (310 CMR 7, 18 & 19 AND 453 CMR 6). CONTRACTOR IS RESPONSIBLE FOR OBTAINING NECESSARY PERMITS FOR DEMOLITION, HAULING AND DISPOSING OF SAID MATERIALS.
5. CONTRACTOR SHALL VERIFY ALL CONDITIONS IN THE FIELD AND REPORT ANY DISCREPANCIES TO THE OWNER'S REPRESENTATIVE PRIOR TO CONSTRUCTION.
6. THE CONTRACTOR SHALL BE RESPONSIBLE FOR SITE SECURITY, JOB SAFETY, AND CONSTRUCTION MEANS AND METHODS. CONSTRUCTION ACTIVITIES SHALL BE IN ACCORDANCE WITH OSHA STANDARDS AND STATE AND LOCAL REQUIREMENTS.
7. REFUELING OF CONSTRUCTION VEHICLES AND EQUIPMENT SHALL NOT BE CONDUCTED IN PROXIMITY TO CATCH BASINS, STORMWATER BASINS, OR WETLAND RESOURCES.
8. ANY ALTERATIONS MADE IN THE FIELD TO THE WORK SHOWN ON THESE DRAWINGS SHALL BE RECORDED BY THE CONTRACTOR ON RECORD DOCUMENTS.
9. THE CONTRACTOR SHALL NOTIFY APPROPRIATE UTILITY COMPANIES OF ANY UTILITIES DAMAGED DURING CONSTRUCTION. ANY COSTS RELATED TO THE REPAIR OF UTILITIES DAMAGED AS A RESULT OF CONSTRUCTION ACTIVITY SHALL BE THE CONTRACTOR'S RESPONSIBILITY.
10. THE CONTRACTOR IS RESPONSIBLE FOR PREPARING AND MAINTAINING RECORD AS-BUILT DRAWINGS OF ALL SUBSURFACE UTILITIES.
11. ANY AREA DISTURBED BY THE CONTRACTOR OUTSIDE THE LIMIT OF WORK SHALL BE RESTORED TO ITS ORIGINAL CONDITION AT NO COST TO THE OWNER.

EROSION AND SEDIMENT CONTROL NOTES:

- 1. THIS PROJECT DISTURBS MORE THAN ONE ACRE OF LAND AND IS WITHIN THE NPDES CONSTRUCTION GENERAL PERMIT (CGP) AND THE UNITED STATES ENVIRONMENTAL PROTECTION AGENCY (EPA) JURISDICTION. PRIOR TO THE START OF CONSTRUCTION, THE CONTRACTOR IS TO SUBMIT A NOTICE OF INTENT WITH THE EPA AND COMPLY WITH THE CGP IN ACCORDANCE WITH THE NPDES REGULATIONS.
2. PRIOR TO CONSTRUCTION A FENCE SHALL BE PLACED AROUND ALL TREES THAT ARE TO BE MAINTAINED AND PROTECTED. NO CONSTRUCTION ACTIVITY OR STOCKPILING OF MATERIAL SHALL BE ALLOWED WITHIN THE DRIPLINE OF THE EXISTING TREES THAT ARE TO REMAIN.
3. SITE ELEMENTS TO REMAIN SHALL BE PROTECTED DURING CONSTRUCTION.
4. PRIOR TO CONSTRUCTION AN EROSION CONTROL BARRIER (ECB) SHALL BE PROVIDED AT THE EDGE OF THE DEVELOPMENT AREA AS SHOWN ON THE PLANS. THE CONTRACTOR SHALL BE RESPONSIBLE FOR MAINTAINING THE ECB THROUGHOUT ALL PHASES OF CONSTRUCTION AS WELL AS COMPLYING WITH ANY OTHER CONDITIONS ESTABLISHED IN THE STORMWATER MANAGEMENT PERMIT ISSUED BY THE ASHLAND CONSERVATION COMMISSION AND ANY OTHER PERMIT ISSUED FOR THE SITE.
5. THE CONTRACTOR SHALL TAKE SUFFICIENT PRECAUTIONS DURING CONSTRUCTION TO MINIMIZE THE RUNOFF OF POLLUTING SUBSTANCES SUCH AS SILT, CLAY, FUELS, OILS, BITUMENS, CALCIUM CHLORIDE OR OTHER POLLUTING MATERIALS HARMFUL TO HUMANS, FISH, OR OTHER LIFE, INTO WATER SUPPLIES AND SURFACE WATERS. SPECIAL PRECAUTIONS SHALL BE TAKEN IN THE USE OF CONSTRUCTION EQUIPMENT TO PREVENT OPERATIONS WHICH PROMOTE EROSION.
6. CONTRACTOR SHALL UTILIZE TEMPORARY SEDIMENT PITS OR BASINS AS NECESSARY TO PREVENT SEDIMENT LADEN WATERS FROM ENTERING DRAINAGE FACILITIES. SPECIAL ATTENTION SHALL BE GIVEN TO AREAS FOR PROPOSED STORMWATER INFILTRATION SYSTEMS. IF ADDITIONAL CONTROL IS REQUIRED, CHECK DAMS OR SILT FENCES MAY BE PLACED IN DITCHES RECEIVING STORMWATER FROM DISTURBED AREAS, UPON APPROVAL OF THE PROJECT ENGINEER.
7. AS CONSTRUCTION PROGRESSES AND SEASONAL CONDITIONS DICTATE, MORE SILTATION CONTROL FACILITIES THAN DEPICTED ON THE PLANS MAY BE REQUIRED. IT SHALL BE THE RESPONSIBILITY OF THE CONTRACTOR TO ADDRESS NEW CONDITIONS THAT MAY BE CREATED AND TO PROVIDE ADDITIONAL FACILITIES OVER AND ABOVE THE MEASURES DEPICTED HEREON.
8. MEASURES FOR CONTROL OF EROSION AND SILTATION MUST BE ADEQUATE TO ASSURE 1) THE TURBIDITY OF DISCHARGES TO WATER(S) IDENTIFIED AS PUBLIC DRINKING WATER SUPPLIES AND/OR FISHERIES WILL NOT BE INCREASED BEYOND LEVELS ESTABLISHED BY THE CONTROLLING AGENCY, AND 2) TURBIDITY SHALL NOT EXCEED LIMITS ESTABLISHED FOR THE PARTICULAR RECEIVING WATER(S).
9. ALL SOIL EROSION AND SEDIMENTATION CONTROL MEASURES SHALL BE INSPECTED AND MAINTAINED ON A DAILY BASIS FOR THE DURATION OF CONSTRUCTION TO INSURE THAT CHANNELS, DITCHES, SWALES, AND PIPES ARE CLEAR OF DEBRIS AND THAT EROSION CONTROL BARRIERS ARE INTACT. EROSION CONTROL BARRIERS SHALL BE CLEANED AND MAINTAINED AS REQUIRED TO ENSURE FUNCTIONALITY.
10. AN ANTI-TRACKING CONSTRUCTION ENTRANCE SHALL BE MAINTAINED AT ALL POINT(S) OF CONSTRUCTION ACCESS AND EGRESS TO THE PUBLIC RIGHT(S)-OF-WAY FOR THE DURATION OF CONSTRUCTION.
11. ANY SEDIMENT TRACKED ONTO PUBLIC RIGHT(S)-OF-WAY SHALL BE SWEEPED AND CLEANED AT THE END OF EACH WORK DAY.
12. CONTRACTOR SHALL BE RESPONSIBLE FOR DUST CONTROL, WHICH INCLUDES STREET SWEEPING OF ALL PAVED SURFACES WITHIN THE SITE AND OFF-SITE THAT ARE IMPACTED BY SITE CONSTRUCTION.
13. ALL TOPSOIL WITHIN THE LIMITS OF THE EXCAVATED AREAS SHALL BE STRIPPED TO ITS FULL DEPTH AND STOCKPILED FOR REUSE AND SEGREGATED FROM SUBSURFACE SOIL MATERIAL. EXCESS TOPSOIL SHALL BE DISPOSED OF ON SITE AS DIRECTED BY THE OWNER'S REPRESENTATIVE.
14. ALL STOCKPILE AREAS SHALL BE LOCATED WITHIN THE LIMIT OF WORK LINE AND STABILIZED TO PREVENT EROSION.
15. SILT SACKS SHALL BE INSTALLED IN ALL DOWNSTREAM DRAIN INLETS PRIOR TO CONSTRUCTION TO CONTROL SILTATION.
16. WITHIN THE LIMIT OF WORK, TREES THAT ARE TO BE REMOVED MAY BE CUT BUT BRUSH AND STUMPS SHALL NOT BE REMOVED UNTIL ONE WEEK PRIOR TO THE START OF CONSTRUCTION. DISTURBANCE OF THE EXISTING GROUND SURFACE SHALL BE MINIMIZED PRIOR TO THE START OF CONSTRUCTION.
17. SILTATION AND SEDIMENTATION BASINS SHALL BE INSTALLED ON SITE TO DE-SILT ALL STORMWATER OR WATER PUMPED FROM EXCAVATED AREAS. PROPOSED DETENTION AND INFILTRATION BASINS MAY BE UTILIZED AS SILTATION PONDS PROVIDED THAT TOPSOIL AND SUBSOIL IS NOT STRIPPED FROM THE BOTTOM OF THE BASINS. FOLLOWING STABILIZATION OF UPSTREAM TRIBUTARY AREAS, TOPSOIL AND SUBSOIL SHALL BE REMOVED FROM BASINS AND FREE-DRAINING SOIL FILL MATERIAL SHALL BE PLACED FROM PARENT MATERIAL UP TO SUBGRADE ELEVATION. BASIN BOTTOMS SHALL RECEIVE FINAL LOAM AND SEED OR CRUSHED STONE AS SPECIFIED.
18. EROSION CONTROL BLANKETS SHALL BE INSTALLED PER MANUFACTURE'S SPECIFICATIONS FOR AREAS REQUIRING SLOPE STABILIZATION. SLOPES SHALL BE LOAMED, SEEDED, AND FERTILIZED PRIOR TO THE PLACEMENT OF THE BLANKETS.
19. DURING CONSTRUCTION THE CONTRACTOR SHALL DIVERT STORMWATER RUNOFF AROUND THE SITE AS REQUIRED. ONCE THE SITE HAS BEEN STABILIZED, DRAINAGE PATTERNS SHALL BE RESTORED TO CONDITION EXISTING PRIOR TO CONSTRUCTION UNLESS OTHERWISE SHOWN ON THE DRAWINGS.
20. ALL DISTURBED AREAS SHALL BE LOAMED AND SEEDED OR MULCHED AS SOON AS PRACTICABLE.

CONSTRUCTION SEQUENCING NOTES:

- 1. INSTALL CONSTRUCTION ENTRANCE.
2. CLEAR AND GRUB ONLY AS NECESSARY FOR SAFE ACCESS TO SITE FOR TREE REMOVAL EQUIPMENT AND MACHINERY AND THE INSTALLATION OF EROSION CONTROL BARRIERS AND SEDIMENT CONTROL MEASURES AROUND THE INITIAL STAGING AREA(S).
3. FELL TREES WITHIN APPROVED LIMITS OF CLEARING (WORK AREA).
4. INSTALL EROSION CONTROL BARRIERS AND SEDIMENT CONTROL MEASURES AS WELL AS LIMIT OF WORK DEMARCATION (FLAGGING OR FENCING) AS SHOWN ON THE DRAWINGS OR REQUIRED BY PERMIT GRANTING AUTHORITIES.
5. IN AREAS OF PERMANENT STORMWATER DETENTION BASINS, EXCAVATE TEMPORARY SEDIMENTATION BASINS TO ONE FOOT ABOVE BOTTOM OF PERMANENT BASIN ELEVATION AND CONSTRUCT TEMPORARY DIVERSION SWALES TO DIRECT STORMWATER RUNOFF TO BASINS.
6. CLEAR AND GRUB WITHIN LIMIT OF WORK AREA AND PROPERLY DISPOSE OF STUMPS AND BRUSH.
7. PERFORM SITE CUT AND FILL OPERATIONS AND ESTABLISH ROUGH SUB-GRADES.
8. ROUGH GRADE PAVED AREAS.
9. LOAM AND SEED OR RIPRAP LINE TEMPORARY DIVERSION SWALES.
10. ESTABLISH STOCKPILE AREA AND SURROUND WITH EROSION CONTROL BARRIER. AVOID STOCKPILING IN VALLEYS OR LOW-LYING AREA WHERE SUSCEPTIBLE TO EROSION.
11. MAINTAIN CONSTRUCTION ENTRANCE, EROSION CONTROL MEASURES, TEMPORARY DIVERSION SWALES, AND TEMPORARY SEDIMENTATION BASINS THROUGHOUT DURATION OF CONSTRUCTION. REMOVE SEDIMENT IN TEMPORARY BASIN(S) WHEN ACCUMULATED TO A DEPTH OF TWELVE (12) INCHES.
12. SEDIMENTATION BASINS TO REMAIN DURING EARTHWORK OPERATIONS. ALL SEDIMENT SHALL BE REMOVED FROM BASINS AND BOTTOM OF BASINS SHALL BE EXCAVATED TO FINAL BOTTOM ELEVATION FOLLOWING STABILIZATION OF DISTURBED AREAS.
13. EROSION AND SEDIMENT CONTROL IS SUBJECT TO CHANGE BASED UPON FIELD CONDITIONS, CONSTRAINTS, AND OTHER UNFORESEEN FACTORS.

LAYOUT AND MATERIAL NOTES:


- 1. ALL SETBACK LINES AND DIMENSIONS ARE PARALLEL OR PERPENDICULAR TO THE LINES FROM WHICH THEY ARE MEASURED, UNLESS NOTED OTHERWISE.
2. DIMENSIONS ARE FROM THE FACE OF CURB, FACE OF BUILDING, FACE OF WALL AND CENTERLINE OF PAVEMENT MARKINGS UNLESS NOTED OTHERWISE.
3. THE CONTRACTOR SHALL VERIFY ALL DIMENSIONS ON THE GROUND AND REPORT ANY DISCREPANCIES TO THE PROJECT ENGINEER.
4. SEE ARCHITECTURAL DRAWINGS FOR EXACT BUILDING DIMENSIONS AND DETAILS CONTIGUOUS TO THE BUILDING.
5. EXISTING PROPERTY LINE MONUMENTATION SHALL BE PROTECTED DURING CONSTRUCTION. ANY MONUMENTATION DISTURBED DURING CONSTRUCTION OR ANY PROPOSED MONUMENTATION SHALL BE SET OR RESET BY A PROFESSIONAL LICENSED SURVEYOR.
6. SYMBOLS OF PROJECT FEATURES DEPICTED IN THESE DRAWINGS ARE GRAPHIC REPRESENTATIONS AND ARE NOT NECESSARILY SCALED TO THEIR DIMENSIONS OR LOCATIONS ON THE DRAWINGS. THE CONTRACTOR SHALL REFER TO THE DETAIL SHEET DIMENSIONS, MANUFACTURER'S SPECIFICATIONS, SHOP DRAWINGS, AND FIELD MEASUREMENTS FOR ACCURATE INFORMATION.
7. ALL PAVEMENT MARKINGS INCLUDING PARKING SPACES AND CROSSWALKS SHALL BE PAINTED WHITE UNLESS OTHERWISE NOTED.
8. EACH ACCESSIBLE PARKING SPACE SHALL BE IDENTIFIED BY A SIGN CONTAINING THE "INTERNATIONAL SYMBOL OF ACCESSIBILITY" AS DESCRIBED IN THE AMERICANS WITH DISABILITIES ACT, PUBLIC LAW 101-366, AND DETAILED IN THE FHWA/USDOT MANUAL ON UNIFORM TRAFFIC CONTROL DEVICES, AS AMENDED.

GRADING, DRAINAGE AND UTILITY NOTES:

- 1. THE SUBJECT PROPERTY IS LOCATED IN THE GROUNDWATER USE RESTRICTION SECTOR. THEREFORE, WELLS FOR THE PURPOSE OF POTABLE WATER SUPPLY OR IRRIGATION SHALL NOT BE PERMITTED.
2. THE CONTRACTOR SHALL CONFIRM THE SIZE AND DISPOSITION OF ALL UTILITIES TO SITE AND COORDINATE WITH RESPECTIVE UTILITY COMPANIES REGARDING ANY UTILITIES THAT REQUIRE REMOVAL OR RELOCATION. NO EXCAVATION SHALL BE PERFORMED UNTIL ALL UTILITY COMPANIES HAVE BEEN NOTIFIED.
3. LOCATIONS OF UNDERGROUND UTILITIES SHOWN HEREON WERE COMPILED FROM AVAILABLE RECORD PLANS OF UTILITY COMPANIES AND ARE APPROXIMATE AND ASSUMED. THERE MAY BE ADDITIONAL UNDERGROUND UTILITIES THAT ARE NOT DEPICTED HEREON. NO WARRANTY IS EXPRESSED OR IMPLIED AS TO THE ACCURACY OF SUBSURFACE UTILITY LOCATIONS OR DISPOSITION, UNLESS OTHERWISE NOTED ON THE PLAN.
4. CONTRACTOR SHALL CONFIRM DEPTHS(S) OF PERTINENT UTILITIES BY TEST PIT AND NOTIFY OWNER'S REPRESENTATIVE OF ANY DISCREPANCIES.
5. THE CONTRACTOR SHALL VERIFY EXISTING GRADES IN THE FIELD AND REPORT ANY DISCREPANCIES IMMEDIATELY TO THE PROJECT SURVEYOR AND ENGINEER.
6. PROVIDE CRIBBING TO PROTECT UTILITY LINES DURING CONSTRUCTION AS NECESSARY.
7. THE CONTRACTOR SHALL PROTECT SUBSURFACE DRAINAGE, SEWER, AND ALL OTHER UTILITIES FROM EXCESSIVE VEHICLE LOADS DURING CONSTRUCTION. FACILITIES DAMAGED DUE TO CONSTRUCTION LOADS SHALL BE RESTORED TO THE ORIGINAL CONDITION BY THE CONTRACTOR AT NO ADDITIONAL COST TO THE OWNER OR UTILITY OWNER.
8. ALL DRAIN PIPE SHALL BE CLASS III RCP (ASTM C76) OR SMOOTH INTERIOR CORRUGATED POLYETHYLENE (CPE TYPE S; AASHTO M252 OR M294), UNLESS OTHERWISE NOTED. PIPE LENGTHS ARE MEASURED CENTER-OF-STRUCTURE TO CENTER-OF-STRUCTURE.
9. ALL WATER MAIN PIPE AND FITTINGS SHALL BE CLDI CLASS 52 (AWWA C151, C110 & C104) WITH RUBBER GASKETED JOINTS (AWWA 111), UNLESS OTHERWISE NOTED. ALL WATER SERVICES TO BE PRESSURE RATED PE OR COPPER AS REQUIRED AND APPROVED BY DPW. PROVIDE FIVE (5) FEET MINIMUM COVER ON ALL WATER MAINS AND SERVICES.
10. WHERE TEN (10) FEET HORIZONTAL SEPARATION BETWEEN SEWER AND WATER MAINS CANNOT BE MAINTAINED, CROWN OF SEWER MAIN SHALL BE EIGHTEEN (18) INCHES BELOW BOTTOM OF WATER MAIN, IN ACCORDANCE WITH SECTION 9.7.2 OF MASSDEP "GUIDELINES AND POLICIES FOR PUBLIC WATER SYSTEMS" (AS DEFINED IN 310 CMR 22.02).
11. THE CONTRACTOR SHALL MAKE ALL ARRANGEMENTS FOR THE ALTERATION OF GAS, ELECTRIC, TELECOMMUNICATIONS, AND ANY OTHER PRIVATE UTILITIES BY THE UTILITY COMPANIES AS REQUIRED. WHERE AN EXISTING UTILITY IS IN CONFLICT WITH THE PROPOSED WORK THE LOCATION, ELEVATION AND SIZE OF THE UTILITY SHALL BE ACCURATELY DETERMINED WITHOUT DELAY BY THE CONTRACTOR AND THE INFORMATION FURNISHED TO THE OWNER AND PROJECT ENGINEER FOR RESOLUTION.
12. PROPOSED GAS, ELECTRIC, TELECOMMUNICATIONS, AND CABLE TV DEPICTED IS SCHEMATIC ONLY. CONTRACTOR SHALL COORDINATE WITH RESPECTIVE UTILITY COMPANY FOR FINAL PLANS AND SPECIFICATIONS.
13. CONTRACTOR SHALL COORDINATE CONNECTION TO MUNICIPAL FIRE ALARM.
14. ALL UTILITIES INCLUDING CONCRETE PADS ARE TO BE INSTALLED PER UTILITY COMPANY OR LOCAL DPW STANDARDS AS APPLICABLE.
15. ALL UTILITY COVERS, GRATES, HATCHES, ETC., SHALL BE FLUSH WITH THE PAVEMENT FINISHED GRADE.
16. EXISTING PAVEMENT SHALL BE SAW CUT AND NEW PAVEMENT SHALL BE BLENDED SMOOTHLY TO MEET CUT EDGES.
17. FINAL GRADES SHALL BE PITCHED EVENLY BETWEEN SPOT ELEVATIONS AND ALL AREAS SHALL BE GRADED TO DRAIN WITH NO PUDDLING OR PONDING.
18. THE CONTRACTOR SHALL SCHEDULE THE WORK TO ALLOW THE FINISHED SUBGRADE ELEVATIONS TO DRAIN PROPERLY WITHOUT PUDDLING. SPECIFICALLY, ALLOW WATER TO ESCAPE WHERE PROPOSED CURBING MAY RETAIN RUNOFF PRIOR TO APPLICATION OF THE FINISH SUBGRADE AND/OR SURFACE PAVING. PROVIDE TEMPORARY POSITIVE DRAINAGE AS REQUIRED.
19. THE CONTRACTOR SHALL MAINTAIN POSITIVE DRAINAGE (1.5% MINIMUM) AWAY FROM ALL BUILDING FOUNDATIONS AND STRUCTURES.
20. GRADES IN ACCESSIBLE PARKING SPACES SHALL NOT EXCEED 2% IN ANY DIRECTION (PER 521 CMR 23.4.3).
21. GRADES IN ACCESSIBLE WALKWAYS SHALL NOT EXCEED 5% (PER 521 CMR 22.3) AND SHALL NOT HAVE A CROSS PITCH OF MORE THAN 2% (PER 521 CMR 22.3.1).
22. RIPRAP APRONS SHALL BE PROVIDED AT ALL FLARED ENDS AND HEADWALLS.
23. RETAINING WALLS OVER FOUR (4) FEET IN HEIGHT ARE TO BE DESIGNED BY OTHERS. THE CONTRACTOR SHALL BE RESPONSIBLE TO PROVIDE ENGINEERED STRUCTURAL DRAWINGS FOR RETAINING WALLS WHERE REQUIRED BY CODE, INCLUDING BUT NOT LIMITED TO THE STATE BUILDING CODE (780 CMR). REFER TO STRUCTURAL DRAWINGS FOR TOP AND BOTTOM OF FOOTING GRADES.
24. ALL DISTURBED AREAS SHALL BE LOAMED TO A SIX (6) INCH DEPTH AND SEEDED WITH SUITABLE GRASS SEED MIX UNLESS OTHERWISE SPECIFIED ON THE PLANS.

PLANTING NOTES:

- 1. ALL PLANT MATERIAL SHALL MEET THE SPECIFICATIONS AND GUIDELINES OF THE AMERICAN STANDARD FOR NURSERY STOCK ISSUED BY THE AMERICAN ASSOCIATION OF NURSERYMEN, INC.
2. ANY PROPOSED SUBSTITUTION OF PLANT MATERIAL SHALL BE EQUAL IN OVERALL SIZE, HEIGHT, LEAF, FORM, BRANCHING HABIT, FRUIT, FLOWER, COLOR, AND CULTURE. ALL PROPOSED SUBSTITUTIONS SHALL BE REVIEWED AND APPROVED IN WRITING BY LANDSCAPE ARCHITECT PRIOR TO PURCHASING.
3. FINAL QUANTITIES FOR EACH PLANT TYPE SHALL BE AS GRAPHICALLY SHOWN ON THE PLANS. THIS NUMBER SHALL TAKE PRECEDENCE IN CASE OF ANY DISCREPANCY BETWEEN QUANTITIES SHOWN ON THE PLANT LIST AND ON THE PLAN. THE LANDSCAPE CONTRACTOR SHALL REPORT ANY DISCREPANCIES BETWEEN THE NUMBER OF PLANTS SHOWN ON THE PLANT LIST AND PLANT LABELS PRIOR TO BIDDING.
4. THE LANDSCAPE ARCHITECT RESERVES THE RIGHT TO REJECT ANY PLANT MATERIAL AT THE SITE. MATERIAL SHALL BE REMOVED FROM THE PROPERTY BY THE LANDSCAPE CONTRACTOR AND REPLACED WITH PLANT MATERIAL APPROVED BY LANDSCAPE ARCHITECT AT NO ADDITIONAL COST TO THE OWNER.
5. ALL TREES SHALL BE BALLED AND BURLAPPED UNLESS OTHERWISE SPECIFIED.
6. THE LANDSCAPE CONTRACTOR SHALL VERIFY LOCATIONS OF ALL BELOW AND ABOVE GRADE UTILITIES AND NOTIFY THE LANDSCAPE ARCHITECT OF ANY CONFLICTS.
7. ALL TREE PLANTINGS TO MAINTAIN A 10 FOOT HORIZONTAL SEPARATION FROM PROPOSED AND EXISTING SEWER AND WATER LINES.
8. ALL PLANTING BEDS ARE TO BE CROWNED WITH TOPSOIL AND MULCH ABOVE ADJACENT AREAS.
9. NO PLANT MATERIAL SHALL BE INSTALLED UNTIL ALL GRADING AND CONSTRUCTION HAS BEEN COMPLETED IN THE IMMEDIATE AREA. THE LANDSCAPE CONTRACTOR SHALL NOTIFY THE LANDSCAPE ARCHITECT OF ANY CONFLICT.
10. THE LANDSCAPE CONTRACTOR SHALL LAYOUT ALL PLANT MATERIAL AS SHOWN ON THE PLANS AND SHALL NOTIFY THE LANDSCAPE ARCHITECT A MINIMUM OF 48 HOURS PRIOR TO INSTALLATION FOR FIELD REVIEW AND APPROVAL BY THE LANDSCAPE ARCHITECT.
11. PROVIDE A 3" DEPTH OF MULCH AS SHOWN ON THE PLANTING DETAILS UNDER AND AROUND ALL PLANT MATERIAL AND IN ALL PLANT BEDS AND LANDSCAPE ISLANDS. MULCH SHALL BE CLEAN, SHREDDED PINE BARK MULCH UNLESS OTHERWISE SPECIFIED. PRIOR TO SPREADING MULCH, APPLY A WEED PRE-EMERGENT SUCH AS "PREEN" OR APPROVED EQUAL. FOLLOW MANUFACTURER'S APPLICATION INSTRUCTIONS.
12. ALL TREES ADJACENT TO SIDEWALKS SHALL HAVE A 6'-8" MINIMUM BRANCHING HEIGHT AT TIME OF PLANTING.
13. LAWN AND DISTURBED SHALL RECEIVE A MINIMUM OF 6" OF LOAM AND SPECIFIED SEED MIX UNLESS OTHERWISE NOTED. AREAS OVER 2:1 SLOPE SHALL BE PROTECTED WITH EROSION CONTROL FABRIC.
14. THE LANDSCAPE CONTRACTOR SHALL BE RESPONSIBLE FOR COMPLETE MAINTENANCE OF THE PLANT MATERIAL AND LAWN AREAS UNTIL DATE OF FINAL ACCEPTANCE BY THE LANDSCAPE ARCHITECT. WATERING SHALL BE PROVIDED DURING THE FIRST GROWING SEASON WHEN NATURAL RAINFALL IS BELOW ONE INCH PER WEEK.
15. IF AN IRRIGATION SYSTEM IS TO BE PROVIDED THE LANDSCAPE CONTRACTOR SHALL BE RESPONSIBLE FOR FULL COORDINATION WITH THE IRRIGATION CONTRACTOR TO PROVIDE PROPER IRRIGATION TO ALL TREES, PLANT BEDS AND LAWN AREAS UNLESS OTHERWISE NOTED. IRRIGATION DESIGN AND PERMITTING TO BE PROVIDED BY OTHERS.
16. ALL PLANT MATERIAL SHALL BE GUARANTEED BY THE LANDSCAPE CONTRACTOR FOR A PERIOD OF ONE YEAR FOLLOWING DATE OF FINAL ACCEPTANCE BY THE LANDSCAPE ARCHITECT. ALL REPLACEMENTS SHALL BE AT NO ADDITIONAL COST TO OWNER.

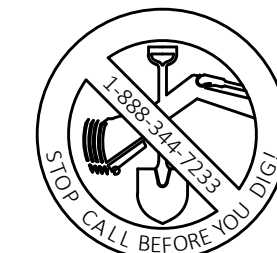

THE COMMONWEALTH OF MASSACHUSETTS REQUIRES NOTIFICATION BY EXCAVATORS OR ANY PERSON PREPARING TO DISTURB THE EARTH'S SURFACE ANYWHERE IN THE COMMONWEALTH.

ABBREVIATIONS

Table with 2 columns: Abbreviation and Full Name. Includes ACRES, BITUMINOUS CONCRETE, CONCRETE, DIAMETER, FOUND, LINEAR FEET, MAINTAIN AND PROTECT, NOT TO SCALE, NOW OR FORMERLY, PLUS OR MINUS, SQUARE FEET, REMOVE AND DISPOSE, REMOVE AND REPLACE, TYPICAL, VERIFY IN FIELD, AC, BIT. CONC., CONC., DIA., FND, L.F., M&P, N.T.S., N/F, ±, S.F., R&D, R&R, R&S, TYP, V.I.F.

LEGEND

Legend table with 2 columns: Symbol/Line Style and Description. Includes Environmental (100' Flood Zone, Wetland Buffer Zone, etc.), Grading & Topography (Base Floor Elevation, Contour, etc.), Materials (Bollard Post, Building, etc.), Monitoring & Testing (Monitoring Well, etc.), Utilities & Drainage (Electric Box, etc.), Gas (Gas Line, etc.), Sanitary Sewer & Wastewater (Force Main, etc.), Stormwater (Area Drain, etc.), Water & Appurtenances (Hydrant, etc.).



LAND DESIGN COLLABORATIVE
Chauncy Place | Terrace North | Suite 1
45 Lyman Street
Westborough, MA 01581

508.952.6300 | LDCollaborative.com

THE CONTENT, INFORMATION AND DESIGN OF THIS PLAN ARE PROPRIETARY AND DUPLICATION AND/OR UTILIZATION FOR ANY PURPOSES IS STRICTLY PROHIBITED WITHOUT PRIOR WRITTEN AUTHORIZATION FROM LAND DESIGN COLLABORATIVE. ONLY APPROVED, SIGNED AND SEALED PLANS SHALL BE UTILIZED FOR CONSTRUCTION PURPOSES. © LAND DESIGN COLLABORATIVE, LLC.


Project Owner:
Metrowest Facilities
LLC
350 Pleasant Street
Ashland, MA 01721

Project Applicant:
Metrowest Facilities
LLC
350 Pleasant Street
Ashland, MA 01721

Project Title:
240 & 260
Pleasant Street
Ashland, MA
(Middlesex County)


Sheet Title:
GENERAL NOTES
AND LEGEND

Local Permitting

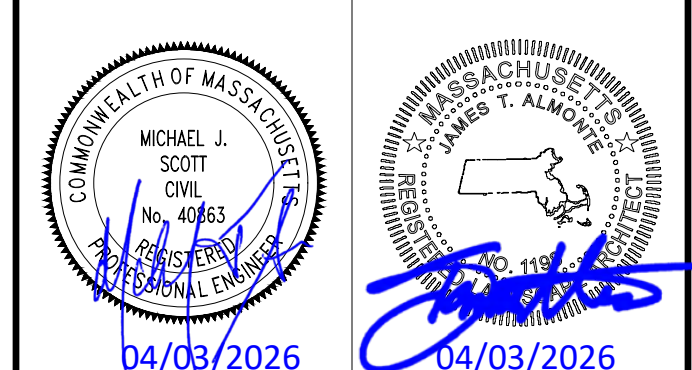

Revision table with columns: No., Date, Description, and Issued By. Includes revisions for 'NO CHANGES', 'PEER REVIEW COMMENTS', and 'TOWN COMMENTS'.

Sheet No.:
C-001

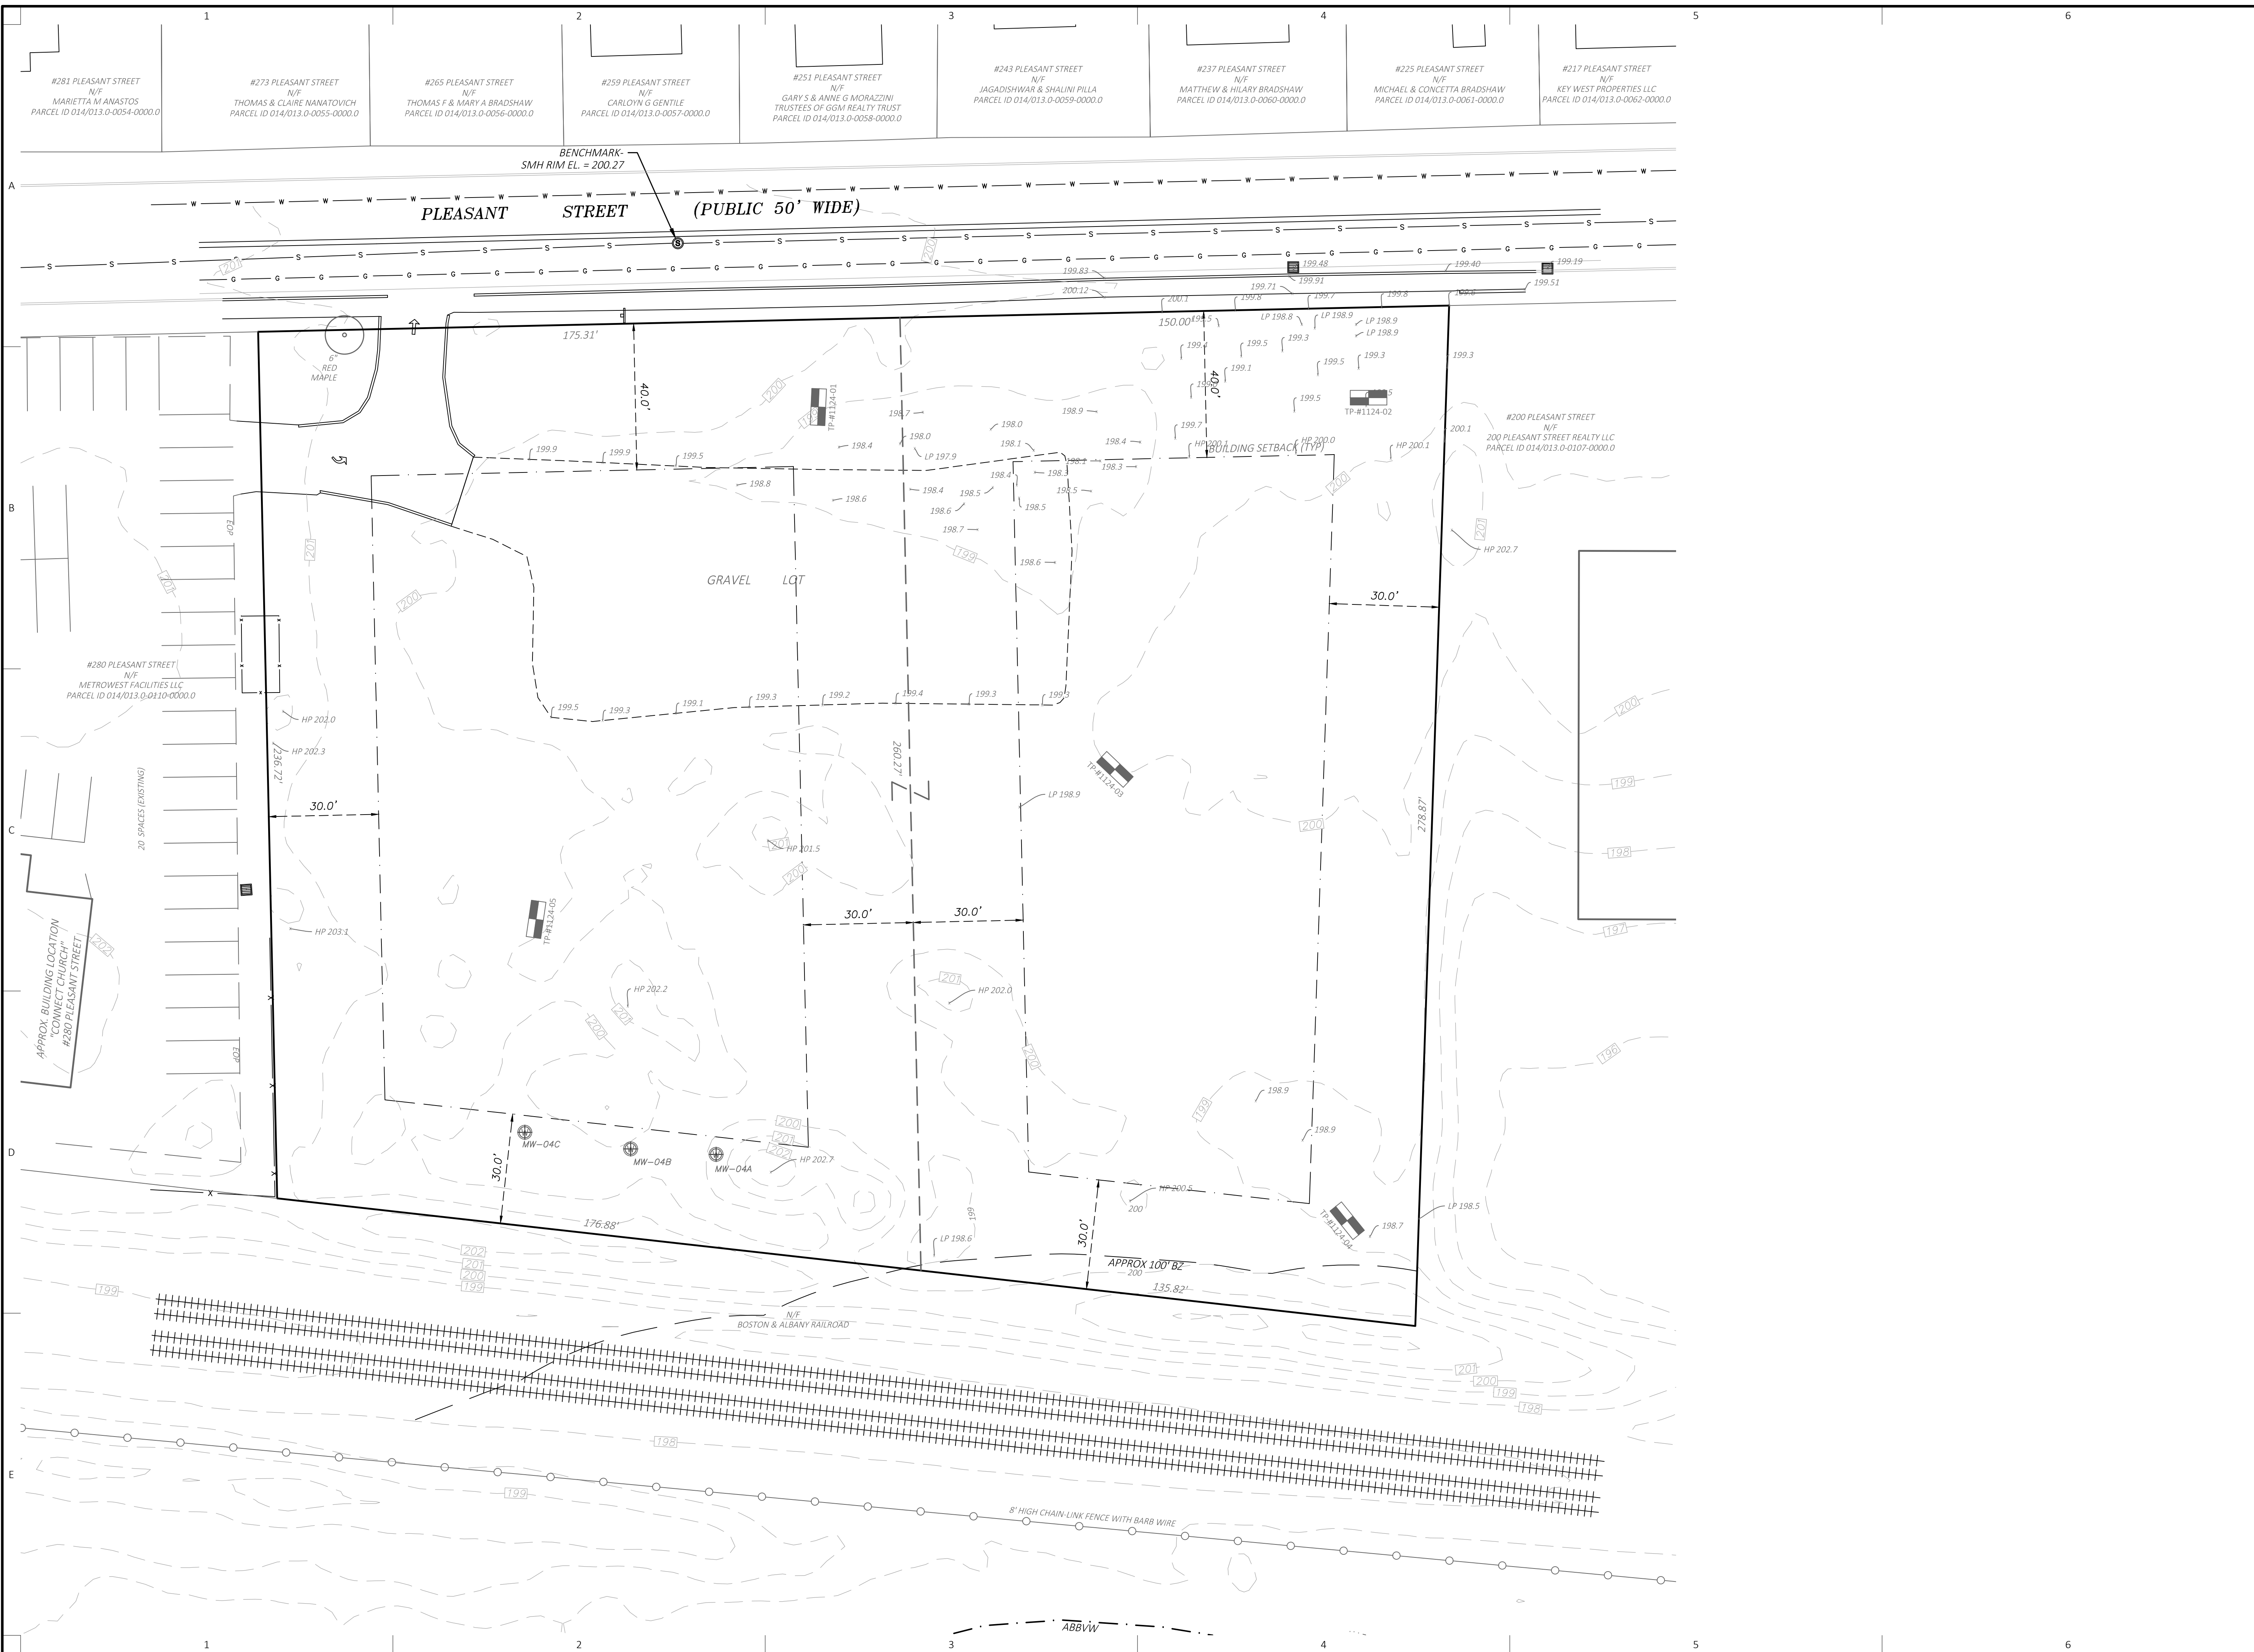


LAND DESIGN COLLABORATIVE
 Chauncy Place | Terrace North | Suite 1
 45 Lyman Street
 Westborough, MA 01581

508.952.6300 | LDCollaborative.com

THE CONTENT, INFORMATION AND DESIGN OF THIS PLAN ARE PROPRIETARY AND DUPLICATION AND/OR UTILIZATION FOR ANY PURPOSES IS STRICTLY PROHIBITED WITHOUT PRIOR WRITTEN AUTHORIZATION FROM LAND DESIGN COLLABORATIVE. ONLY APPROVED, SIGNED AND SEALED PLANS SHALL BE UTILIZED FOR CONSTRUCTION PURPOSES.
 © LAND DESIGN COLLABORATIVE, LLC.

- NOTES:
- THIS DRAWING IS NOT FOR CONSTRUCTION UNTIL ISSUED FOR CONSTRUCTION BY LAND DESIGN COLLABORATIVE.
 - SEE SHEET C-001 FOR NOTES, LEGEND AND ABBREVIATIONS.

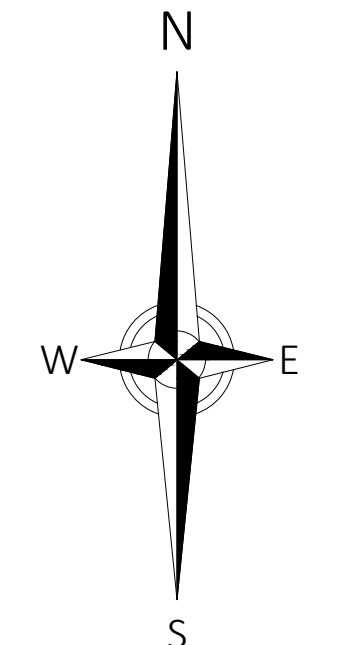

Project Owner:
Metrowest Facilities LLC
 350 Pleasant Street
 Ashland, MA 01721

Project Applicant:
Metrowest Facilities LLC
 350 Pleasant Street
 Ashland, MA 01721

Project Title:
240 & 260 Pleasant Street
 Ashland, MA (Middlesex County)


Sheet Title:
EXISTING CONDITIONS PLAN (COMPILED)

Local Permitting

3	04/03/2026	NO CHANGES
2	03/09/2026	PEER REVIEW COMMENTS
1	06/09/2025	NO CHANGES


No: Date: Revision | Issue:

Drawn By: CMP Checked By: WMB
 Date: 02/05/2025 Project No.: 24-0281

 

Sheet No.:
V-101

C:\Users\Wmbees\Land Design Collaborative\Land Design Collaborative - Documents\... Ashland_240 & 260 Pleasant Street\DWG\24-0281_V-101.dwg

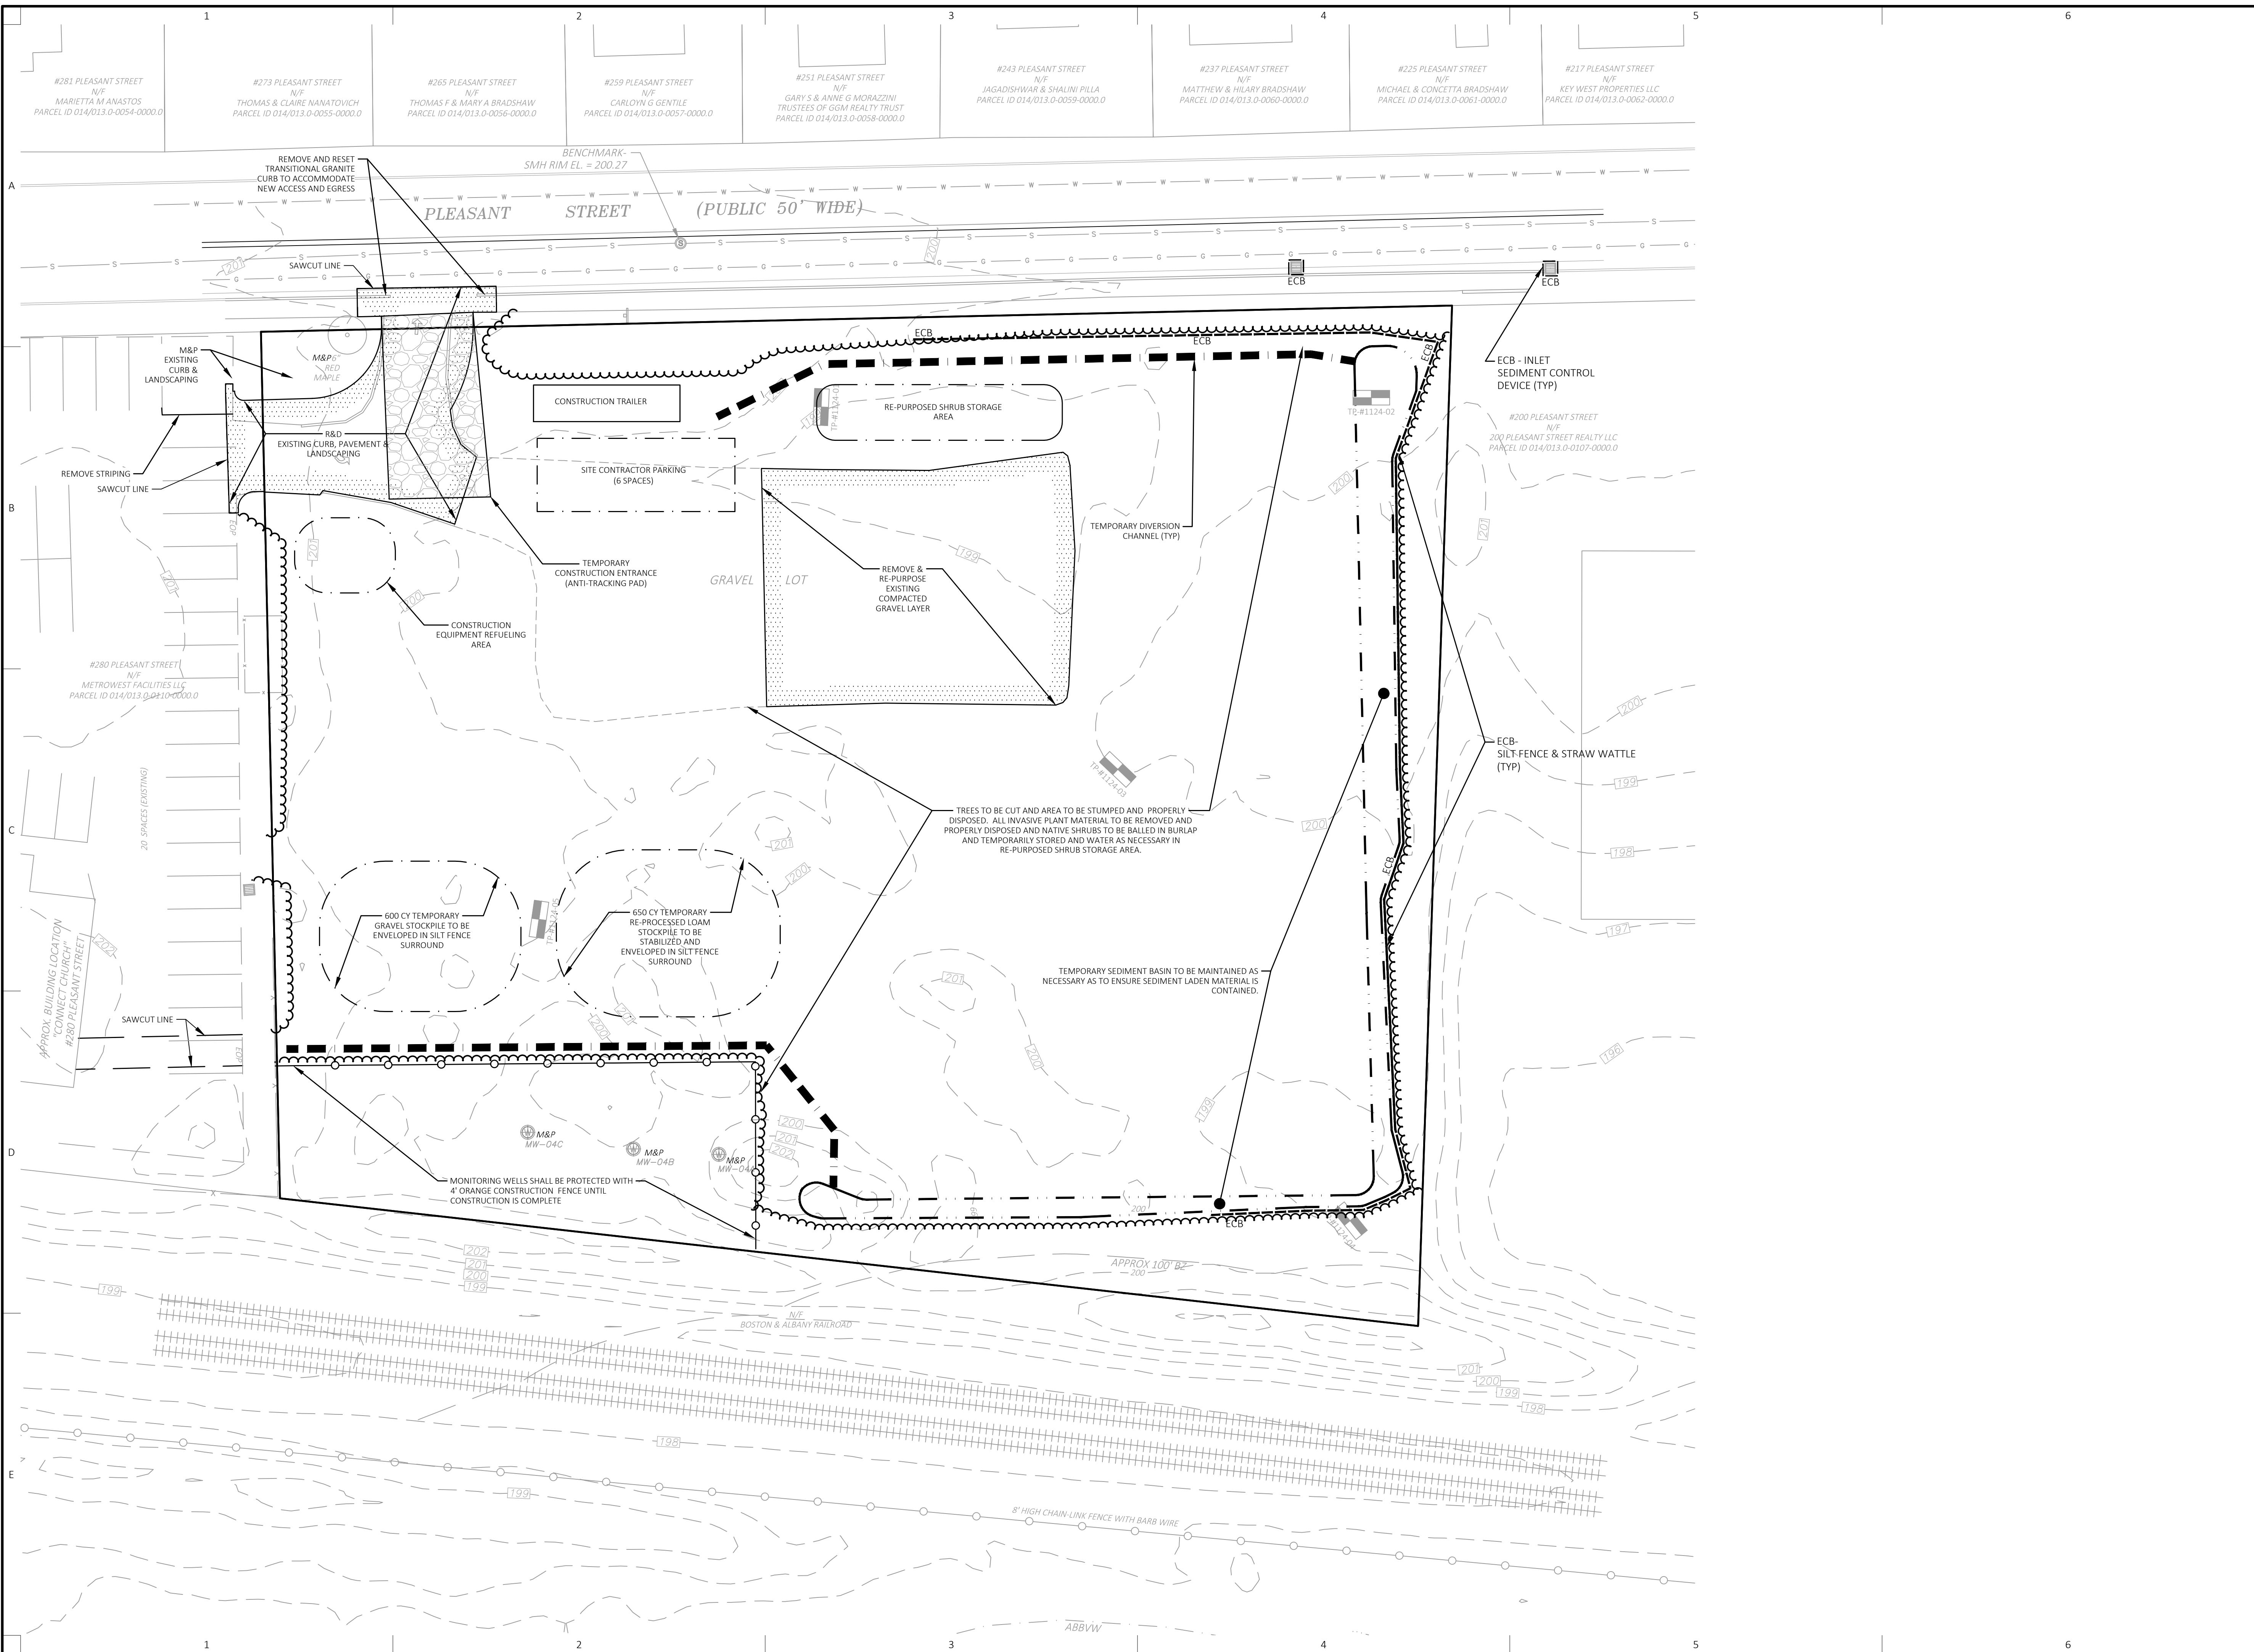


LAND DESIGN COLLABORATIVE
 Chauncy Place | Terrace North | Suite 1
 45 Lyman Street
 Westborough, MA 01581

508.952.6300 | LDCollaborative.com

THE CONTENT, INFORMATION AND DESIGN OF THIS PLAN ARE PROPRIETARY AND DUPLICATION AND/OR UTILIZATION FOR ANY PURPOSES IS STRICTLY PROHIBITED WITHOUT PRIOR WRITTEN AUTHORIZATION FROM LAND DESIGN COLLABORATIVE. ONLY APPROVED, SIGNED AND SEALED PLANS SHALL BE UTILIZED FOR CONSTRUCTION PURPOSES. © LAND DESIGN COLLABORATIVE, LLC.

- NOTES:
- THIS DRAWING IS NOT FOR CONSTRUCTION UNTIL ISSUED FOR CONSTRUCTION BY LAND DESIGN COLLABORATIVE.
 - SEE SHEET C-001 FOR NOTES, LEGEND AND ABBREVIATIONS.

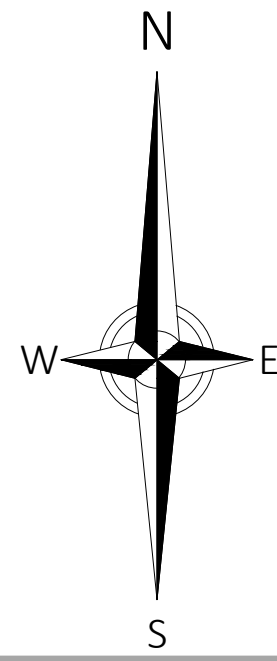


Project Owner:
Metrowest Facilities LLC
 350 Pleasant Street
 Ashland, MA 01721

Project Applicant:
Metrowest Facilities LLC
 350 Pleasant Street
 Ashland, MA 01721

Project Title:
240 & 260 Pleasant Street
 Ashland, MA (Middlesex County)


Sheet Title:
SITE PREPARATION AND EROSION & SEDIMENT CONTROL PLAN

Local Permitting

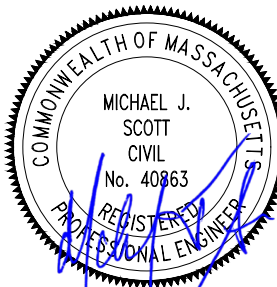


3	04/03/2026	PEER REVIEW COMMENTS
2	03/09/2026	PEER REVIEW COMMENTS
1	06/09/2025	TOWN COMMENTS

No: Date: Revision | Issue:
 Drawn By: CMP/ESM Checked By: WMB
 Date: 02/05/2025 Project No.: 24-0281

 

Sheet No.:
C-201

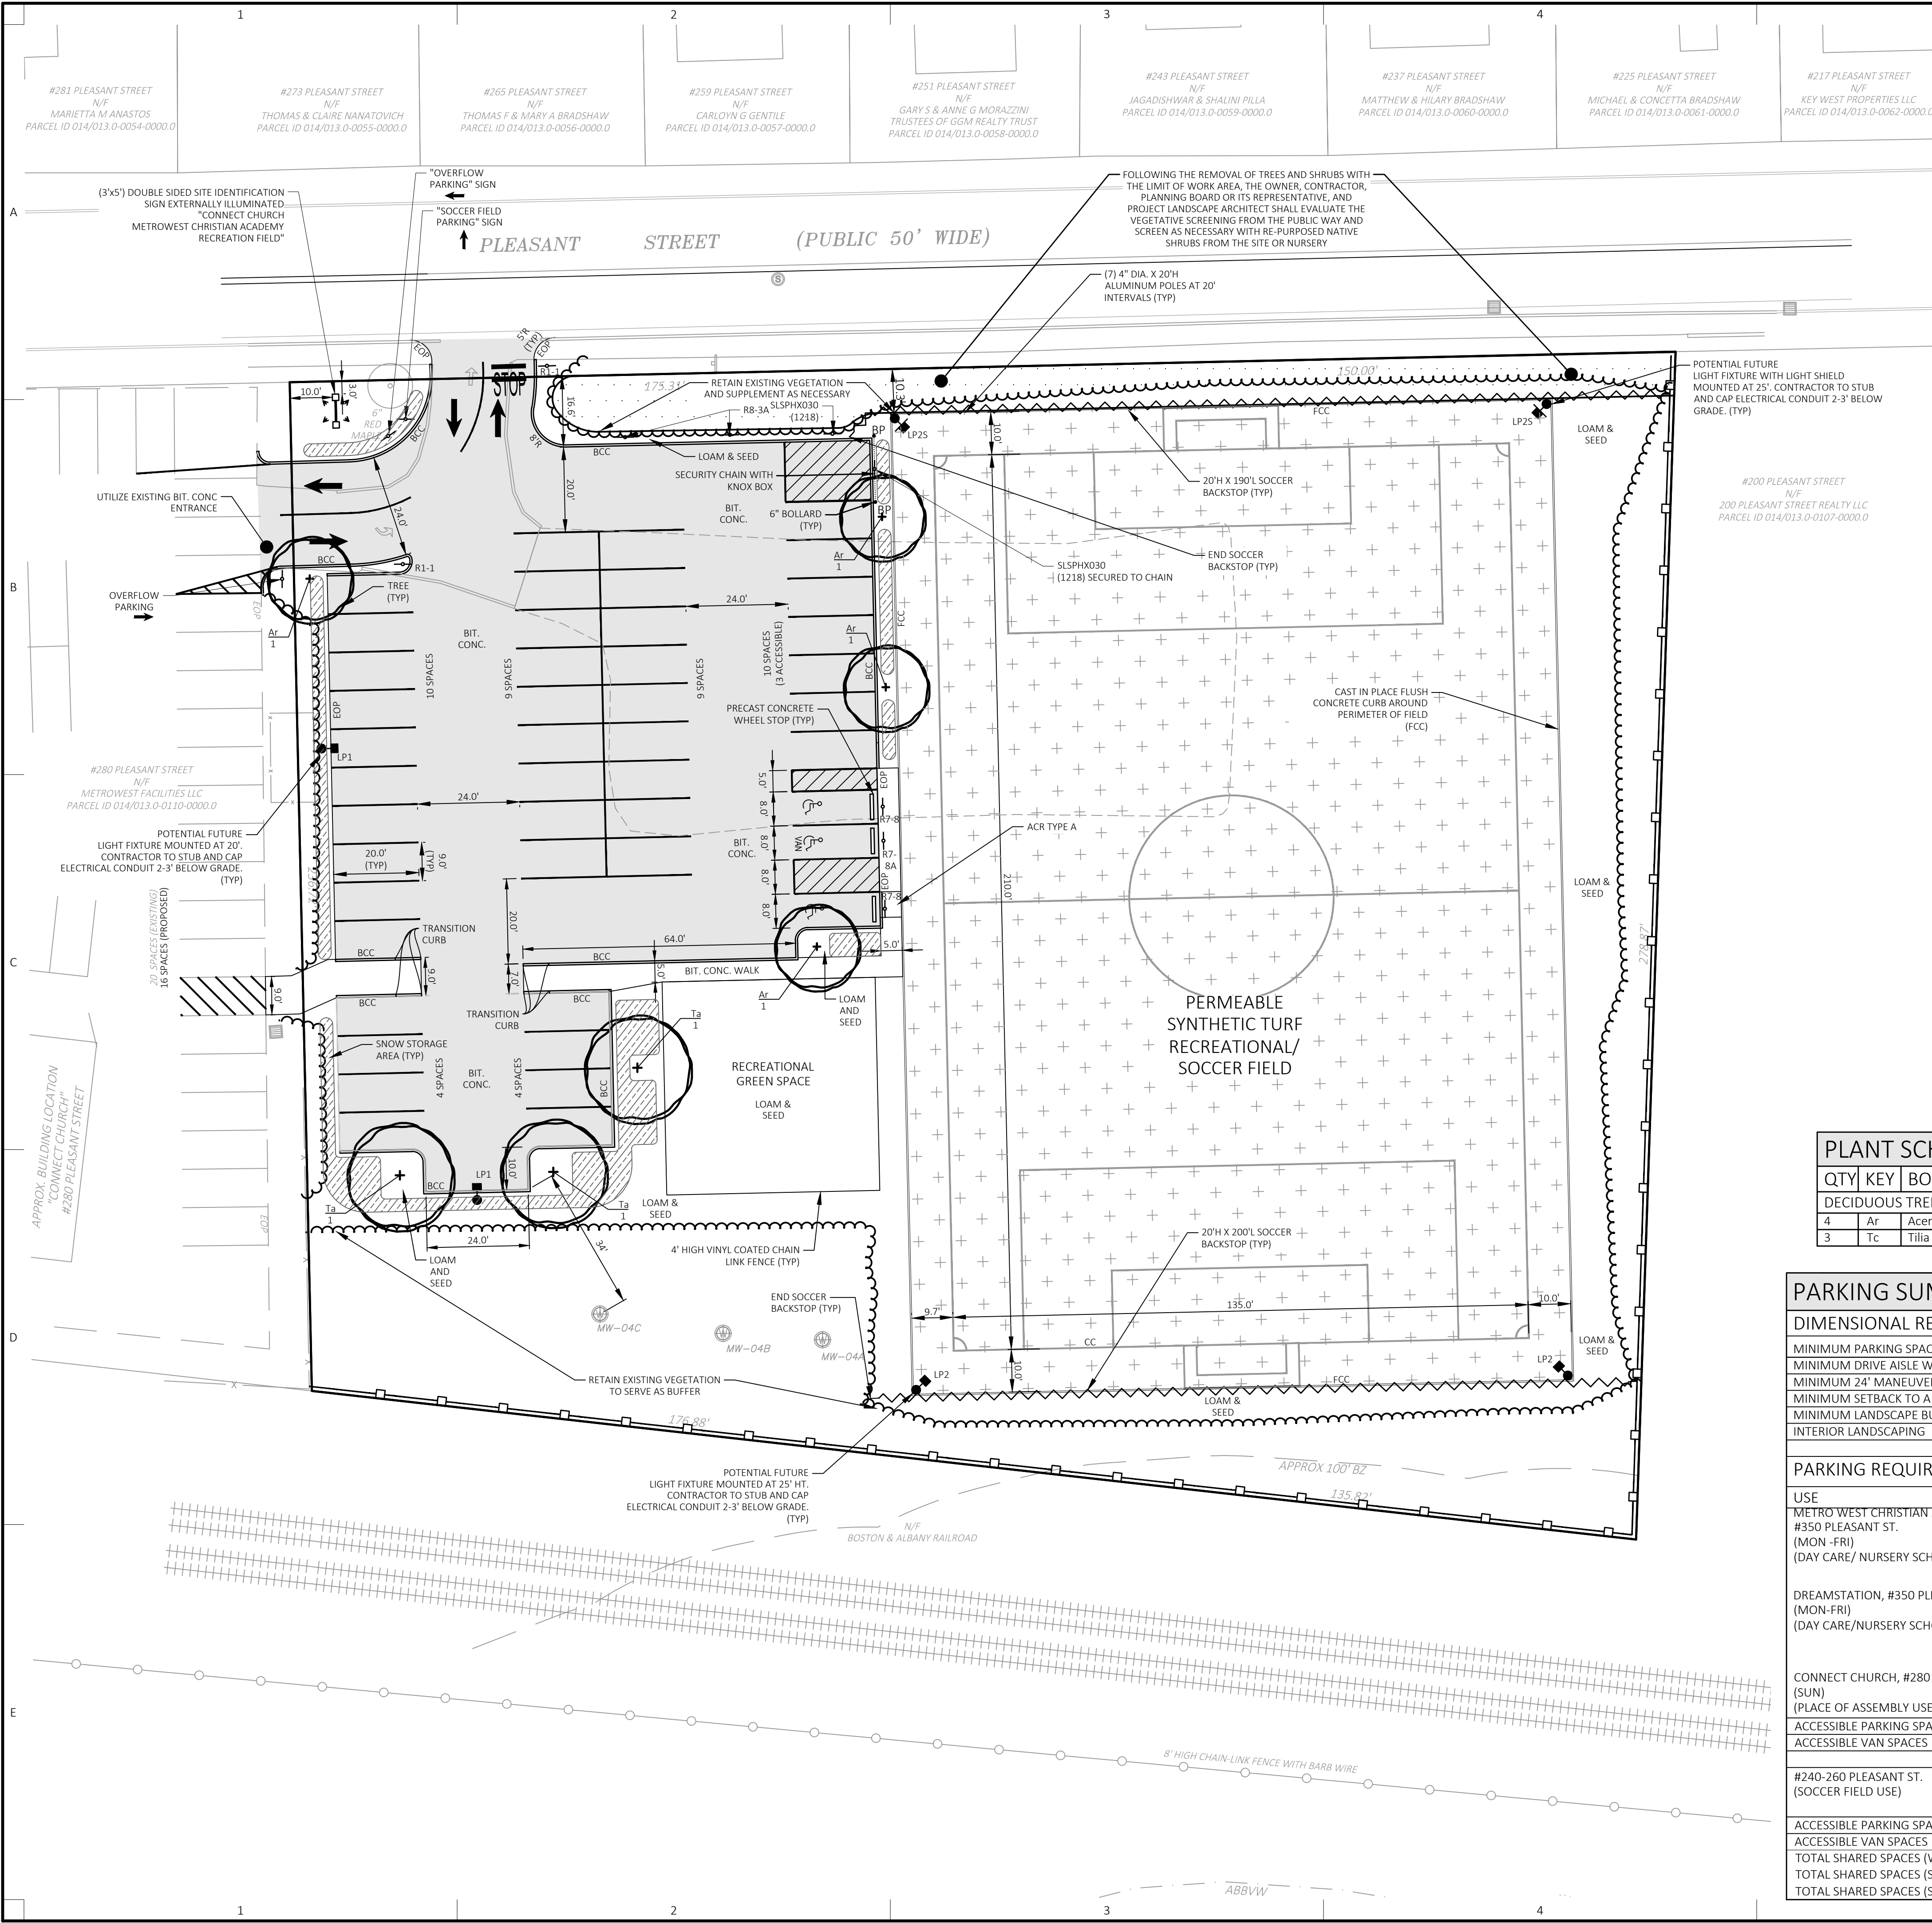

ZONING SUMMARY TABLE

INDUSTRIAL DISTRICT & GROUNDWATER USE RESTRICTION OVERLAY			
	REQUIRED	EXISTING	PROVIDED
MINIMUM LOT AREA	30,000 S.F.	82,579 ±S.F.	NO CHANGE
MINIMUM FRONTAGE	150'	325'±	NO CHANGE
MINIMUM FRONT YARD	40'	N/A	N/A
MINIMUM SIDE YARD	30'	N/A	N/A
MINIMUM REAR YARD	30'	N/A	N/A
MAXIMUM BUILDING HEIGHT	35'	N/A	N/A
MAXIMUM NUMBER OF BUILDING STORIES	2 STORIES	N/A	N/A

- ### SNOW STORAGE/REMOVAL NOTES
- ALL STORMWATER INLETS AND SYNTHETIC TURF FIELD SHALL BE KEPT CLEAR OF SNOW STORAGE.
 - EXCESSIVE SNOW TO BE REMOVED OFFSITE AND DISPOSED IN ACCORDANCE WITH LOCAL, STATE AND FEDERAL REGULATIONS AT NO COST TO THE TOWN OF ASHLAND.

SIGN SUMMARY TABLE


M.U.T.C.D. NUMBER	SIZE W.	SIZE HT.	DESCRIPTION
R1-1	30"	30"	
R3-1	24"	24"	
R7-8*	12"	18"	
R7-8A*	12"	6"	
R8-3A	18"	24"	
SLSPHX030 (1218)	12"	18"	

* R7-8 SHALL ALSO COMPLY WITH THE SPECIFICATIONS OF THE MAAB
 * R7-8S SHALL ALSO COMPLY WITH THE SPECIFICATIONS OF THE MAAB AND BE MOUNTED BELOW THE R7-8 AT VAN ACCESSIBLE SPACES

LAND DESIGN COLLABORATIVE
 Chauncy Place | Terrace North | Suite 1
 45 Lyman Street
 Westborough, MA 01581
 508.952.6300 | LDCollaborative.com

THE CONTENT, INFORMATION AND DESIGN OF THIS PLAN ARE PROPRIETARY AND DUPLICATION AND/OR UTILIZATION FOR ANY PURPOSES IS STRICTLY PROHIBITED WITHOUT PRIOR WRITTEN AUTHORIZATION FROM LAND DESIGN COLLABORATIVE. ONLY APPROVED, SIGNED AND SEALED PLANS SHALL BE UTILIZED FOR CONSTRUCTION PURPOSES.
 © LAND DESIGN COLLABORATIVE, LLC.

NOTES:
 1. THIS DRAWING IS NOT FOR CONSTRUCTION UNTIL ISSUED FOR CONSTRUCTION BY LAND DESIGN COLLABORATIVE.
 2. SEE SHEET C-001 FOR NOTES, LEGEND AND ABBREVIATIONS.

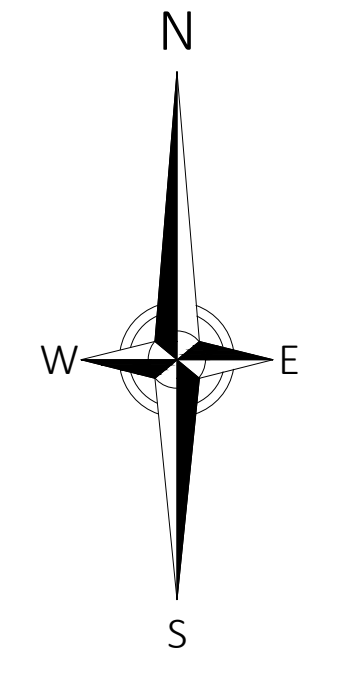

Project Owner:
Metrowest Facilities LLC
 350 Pleasant Street
 Ashland, MA 01721

Project Applicant:
Metrowest Facilities LLC
 350 Pleasant Street
 Ashland, MA 01721

Project Title:
240 & 260 Pleasant Street
 Ashland, MA (Middlesex County)

Sheet Title: LAYOUT, MATERIALS & PLANTING PLAN

Local Permitting

PLANT SCHEDULE

QTY	KEY	BOTANICAL NAME	COMMON NAME	SIZE	ROOT	SPACING	COMMENTS
DECIDUOUS TREES							
4	Ar	Acer rubrum	Red Maple	2" - 2.5" cal.	B&B	AS SHOWN	Limb up to 6'
3	Tc	Tilia americana	American Basswood	2" - 2.5" cal.	B&B	AS SHOWN	Limb up to 6'

PARKING SUMMARY TABLE

DIMENSIONAL REQUIREMENTS	REQUIRED	EXISTING	PROVIDED
MINIMUM PARKING SPACE SIZE	9'x20'	N/A	9'x20'
MINIMUM DRIVE AISLE WIDTH	NOT DEFINED	N/A	20' DRIVE AISLE
MINIMUM 24' MANEUVERING AISLE	NOT DEFINED	N/A	24' DRIVE AISLE
MINIMUM SETBACK TO A STREET	10'	N/A	16.6'
MINIMUM LANDSCAPE BUFFER (FRONT LOT LINE)	6'	N/A	SEE PLAN
INTERIOR LANDSCAPING	6 TREES (1 TREE PER 8 SPACES)	N/A	7 TREES

PARKING REQUIREMENTS


USE	REQUIRED	EXISTING	PROVIDED
METRO WEST CHRISTIAN ACADEMY, #350 PLEASANT ST. (MON-FRI) (DAY CARE/ NURSERY SCHOOL USE)	1 SPACE PER 5 CHILDREN (160 CHILDREN) = 32 SPACES 1 SPACE PER EMPLOYEE (17 EMPLOYEES) = 17 SPACES 4 SPACES UP TO 20 CHILDREN + 1 SPACE PER ADDITIONAL 10 CHILDREN = 18 SPACES 67 SPACES TOTAL	166 SHARED SPACES- METRO WEST CHRISTIAN ACADEMY, DREAMSTATION & CONNECT CHURCH UTILIZE A SHARED PARKING FACILITY AT #280 & #330 PLEASANT STREET UNDER COMMON OWNERSHIP BY METROWEST FACILITIES LLC.	162
DREAMSTATION, #350 PLEASANT ST. (MON-FRI) (DAY CARE/NURSERY SCHOOL USE)	1 SPACE PER 5 CHILDREN (94 STUDENTS) = 19 SPACES 1 SPACE PER EMPLOYEE (18 EMPLOYEES) = 18 SPACES 4 SPACES UP TO 20 CHILDREN + 1 SPACE PER ADDITIONAL 10 CHILDREN = 11 SPACES 48 SPACES TOTAL		
CONNECT CHURCH, #280 PLEASANT ST. (SUN) (PLACE OF ASSEMBLY USE)	1 SPACE PER 4 SEATS (381 SEATS) 96 SPACES TOTAL		
ACCESSIBLE PARKING SPACES	6 SPACES (OF TOTAL)	7 SPACES (OF TOTAL)	NO CHANGE
ACCESSIBLE VAN SPACES	1 SPACES (OF TOTAL)	0 SPACES (OF TOTAL)	NO CHANGE
#240-260 PLEASANT ST. (SOCCER FIELD USE)	30 - AS PREVIOUSLY DETERMINED BY THE BUILDING INSPECTOR	30 SPACES	46 SPACES
ACCESSIBLE PARKING SPACES	3 SPACES (OF TOTAL)	0 SPACES (OF TOTAL)	3 SPACES (OF TOTAL)
ACCESSIBLE VAN SPACES	1 SPACES (OF TOTAL)	0 SPACES (OF TOTAL)	1 SPACE (OF TOTAL)
TOTAL SHARED SPACES (WEEKDAYS)	115	196	208
TOTAL SHARED SPACES (SATURDAYS)	30	196	208
TOTAL SHARED SPACES (SUNDAYS)	126	196	208

No.	Date:	Revision Issue:
3	04/03/2026	PEER REVIEW COMMENTS
2	03/09/2026	PEER REVIEW COMMENTS
1	06/09/2025	TOWN COMMENTS

No. Date: Revision | Issue:
 Drawn By: CMP/ESM Checked By: WMB
 Date: 02/05/2025 Project No.: 24-0281

Scale: 1" = 20'

C-202

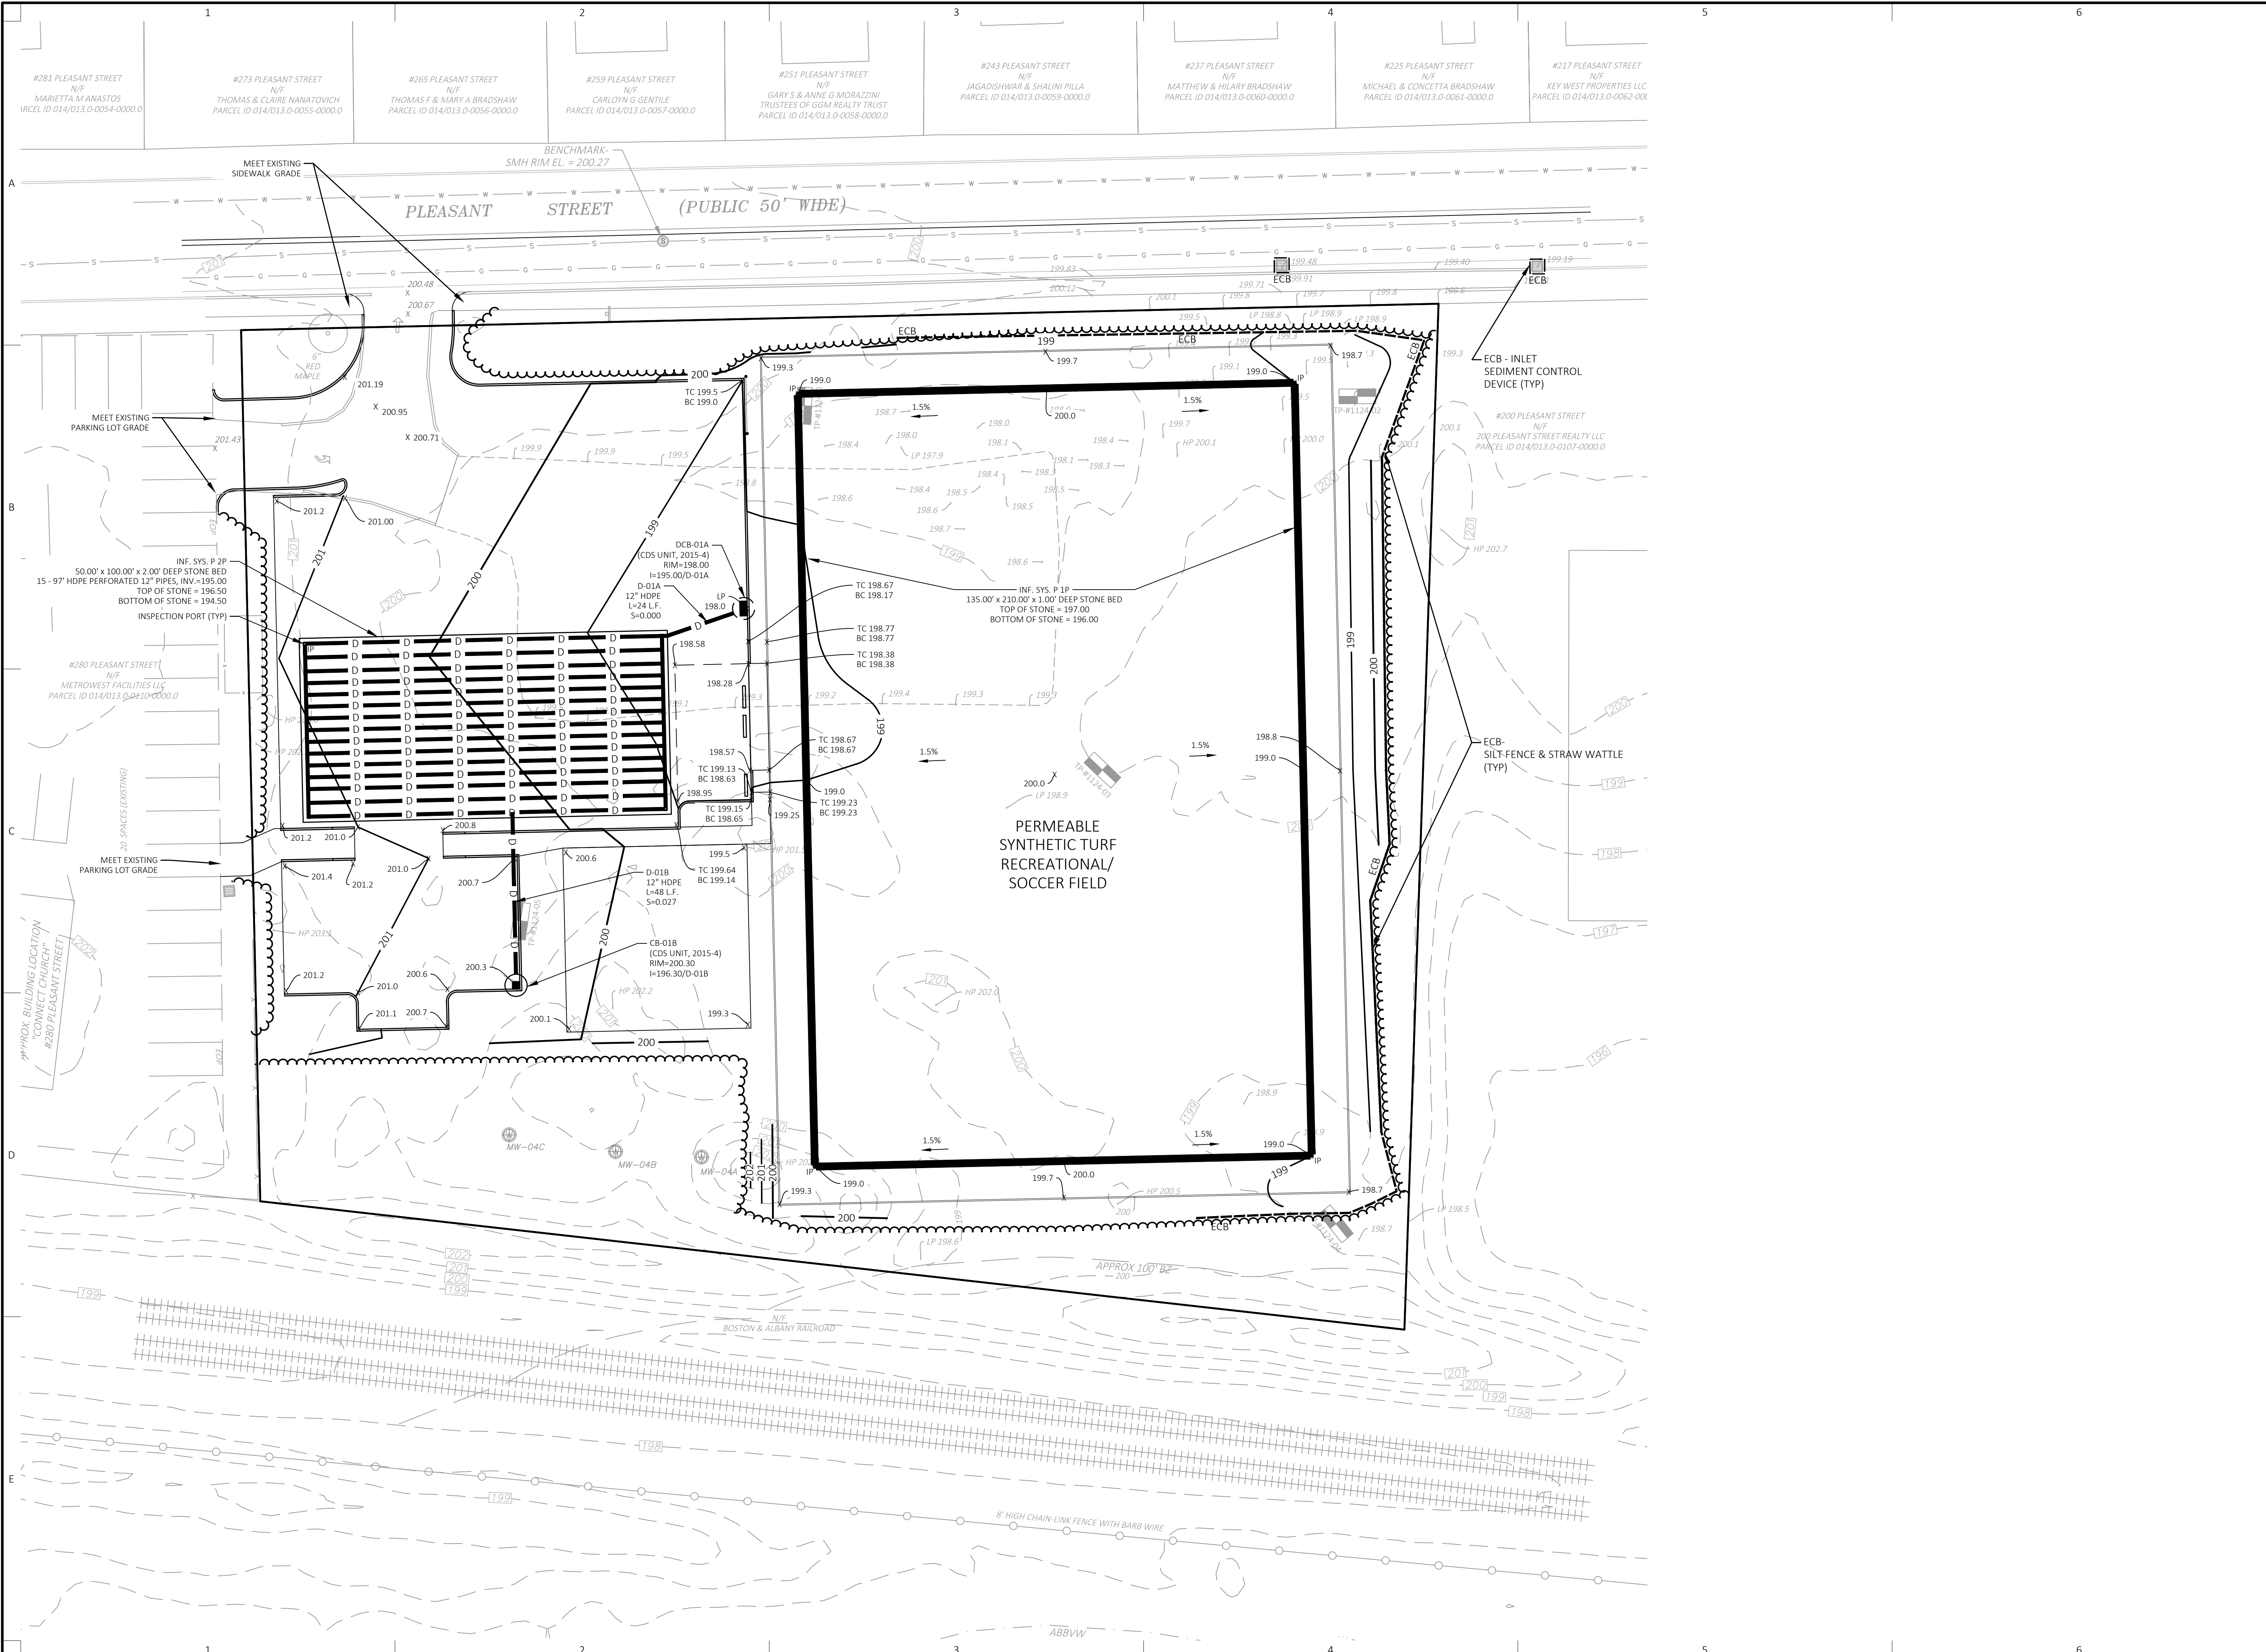


LAND DESIGN COLLABORATIVE
 Chauncy Place | Terrace North | Suite 1
 45 Lyman Street
 Westborough, MA 01581

508.952.6300 | LDCollaborative.com

THE CONTENT, INFORMATION AND DESIGN OF THIS PLAN ARE PROPRIETARY AND DUPLICATION AND/OR UTILIZATION FOR ANY PURPOSES IS STRICTLY PROHIBITED WITHOUT PRIOR WRITTEN AUTHORIZATION FROM LAND DESIGN COLLABORATIVE. ONLY APPROVED, SIGNED AND SEALED PLANS SHALL BE UTILIZED FOR CONSTRUCTION PURPOSES.
 © LAND DESIGN COLLABORATIVE, LLC.

- NOTES:
- THIS DRAWING IS NOT FOR CONSTRUCTION UNTIL ISSUED FOR CONSTRUCTION BY LAND DESIGN COLLABORATIVE.
 - SEE SHEET C-001 FOR NOTES, LEGEND AND ABBREVIATIONS.

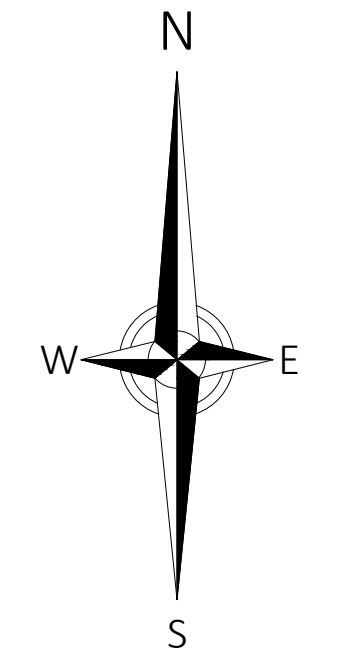


Project Owner:
Metrowest Facilities LLC
 350 Pleasant Street
 Ashland, MA 01721

Project Applicant:
Metrowest Facilities LLC
 350 Pleasant Street
 Ashland, MA 01721

Project Title:
240 & 260 Pleasant Street
 Ashland, MA (Middlesex County)


Sheet Title:
GRADING & DRAINAGE PLAN

Local Permitting

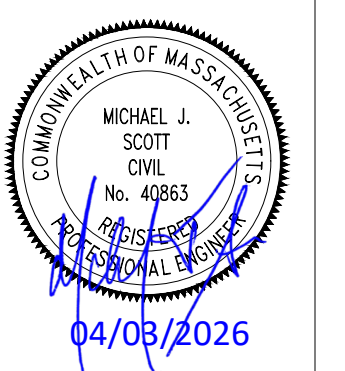

3	04/03/2026	PEER REVIEW COMMENTS
2	03/09/2026	PEER REVIEW COMMENTS
1	06/09/2025	TOWN COMMENTS

No: Date: Revision | Issue:
 Drawn By: CMP/ESM | Checked By: WMB
 Date: 02/05/2025 | Project No.: 24-0281

 

Sheet No.:
C-203

ON-SITE WATER SUPPLY WELL RESTRICTION:

THE SUBJECT PROPERTY IS LOCATED IN THE GROUNDWATER USE RESTRICTION SECTOR. THEREFORE, WELLS FOR THE PURPOSE OF POTABLE WATER SUPPLY OR IRRIGATION SHALL NOT BE PERMITTED.




LAND DESIGN COLLABORATIVE
 Chauncy Place | Terrace North | Suite 1
 45 Lyman Street
 Westborough, MA 01581

508.952.6300 | LDCollaborative.com

THE CONTENT, INFORMATION AND DESIGN OF THIS PLAN ARE PROPRIETARY AND DUPLICATION AND/OR UTILIZATION FOR ANY PURPOSES IS STRICTLY PROHIBITED WITHOUT PRIOR WRITTEN AUTHORIZATION FROM LAND DESIGN COLLABORATIVE. ONLY APPROVED, SIGNED AND SEALED PLANS SHALL BE UTILIZED FOR CONSTRUCTION PURPOSES.
 © LAND DESIGN COLLABORATIVE, LLC.

- NOTES:
- THIS DRAWING IS NOT FOR CONSTRUCTION UNTIL ISSUED FOR CONSTRUCTION BY LAND DESIGN COLLABORATIVE.
 - SEE SHEET C-001 FOR NOTES, LEGEND AND ABBREVIATIONS.

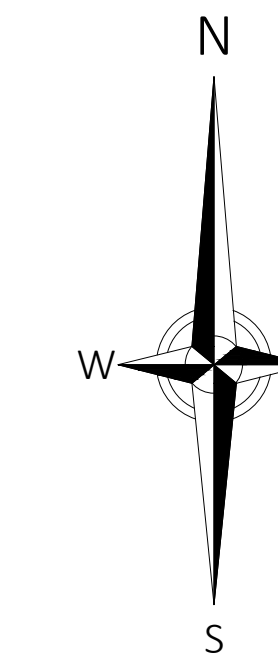


Project Owner:
Metrowest Facilities LLC
 350 Pleasant Street
 Ashland, MA 01721

Project Applicant:
Metrowest Facilities LLC
 350 Pleasant Street
 Ashland, MA 01721

Project Title:
240 & 260 Pleasant Street
 Ashland, MA
 (Middlesex County)

Sheet Title:
UTILITY PLAN

Local Permitting

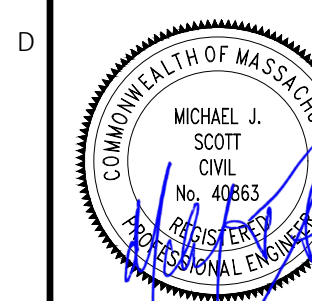


04/03/2026

3	04/03/2026	PEER REVIEW COMMENTS
2	03/09/2026	PEER REVIEW COMMENTS
1	06/09/2025	TOWN COMMENTS


No: Date: Revision | Issue:

Drawn By: CMP/ESM | Checked By: WMB
 Date: 02/05/2025 | Project No.: 24-0281

 

Sheet No.:

C-204

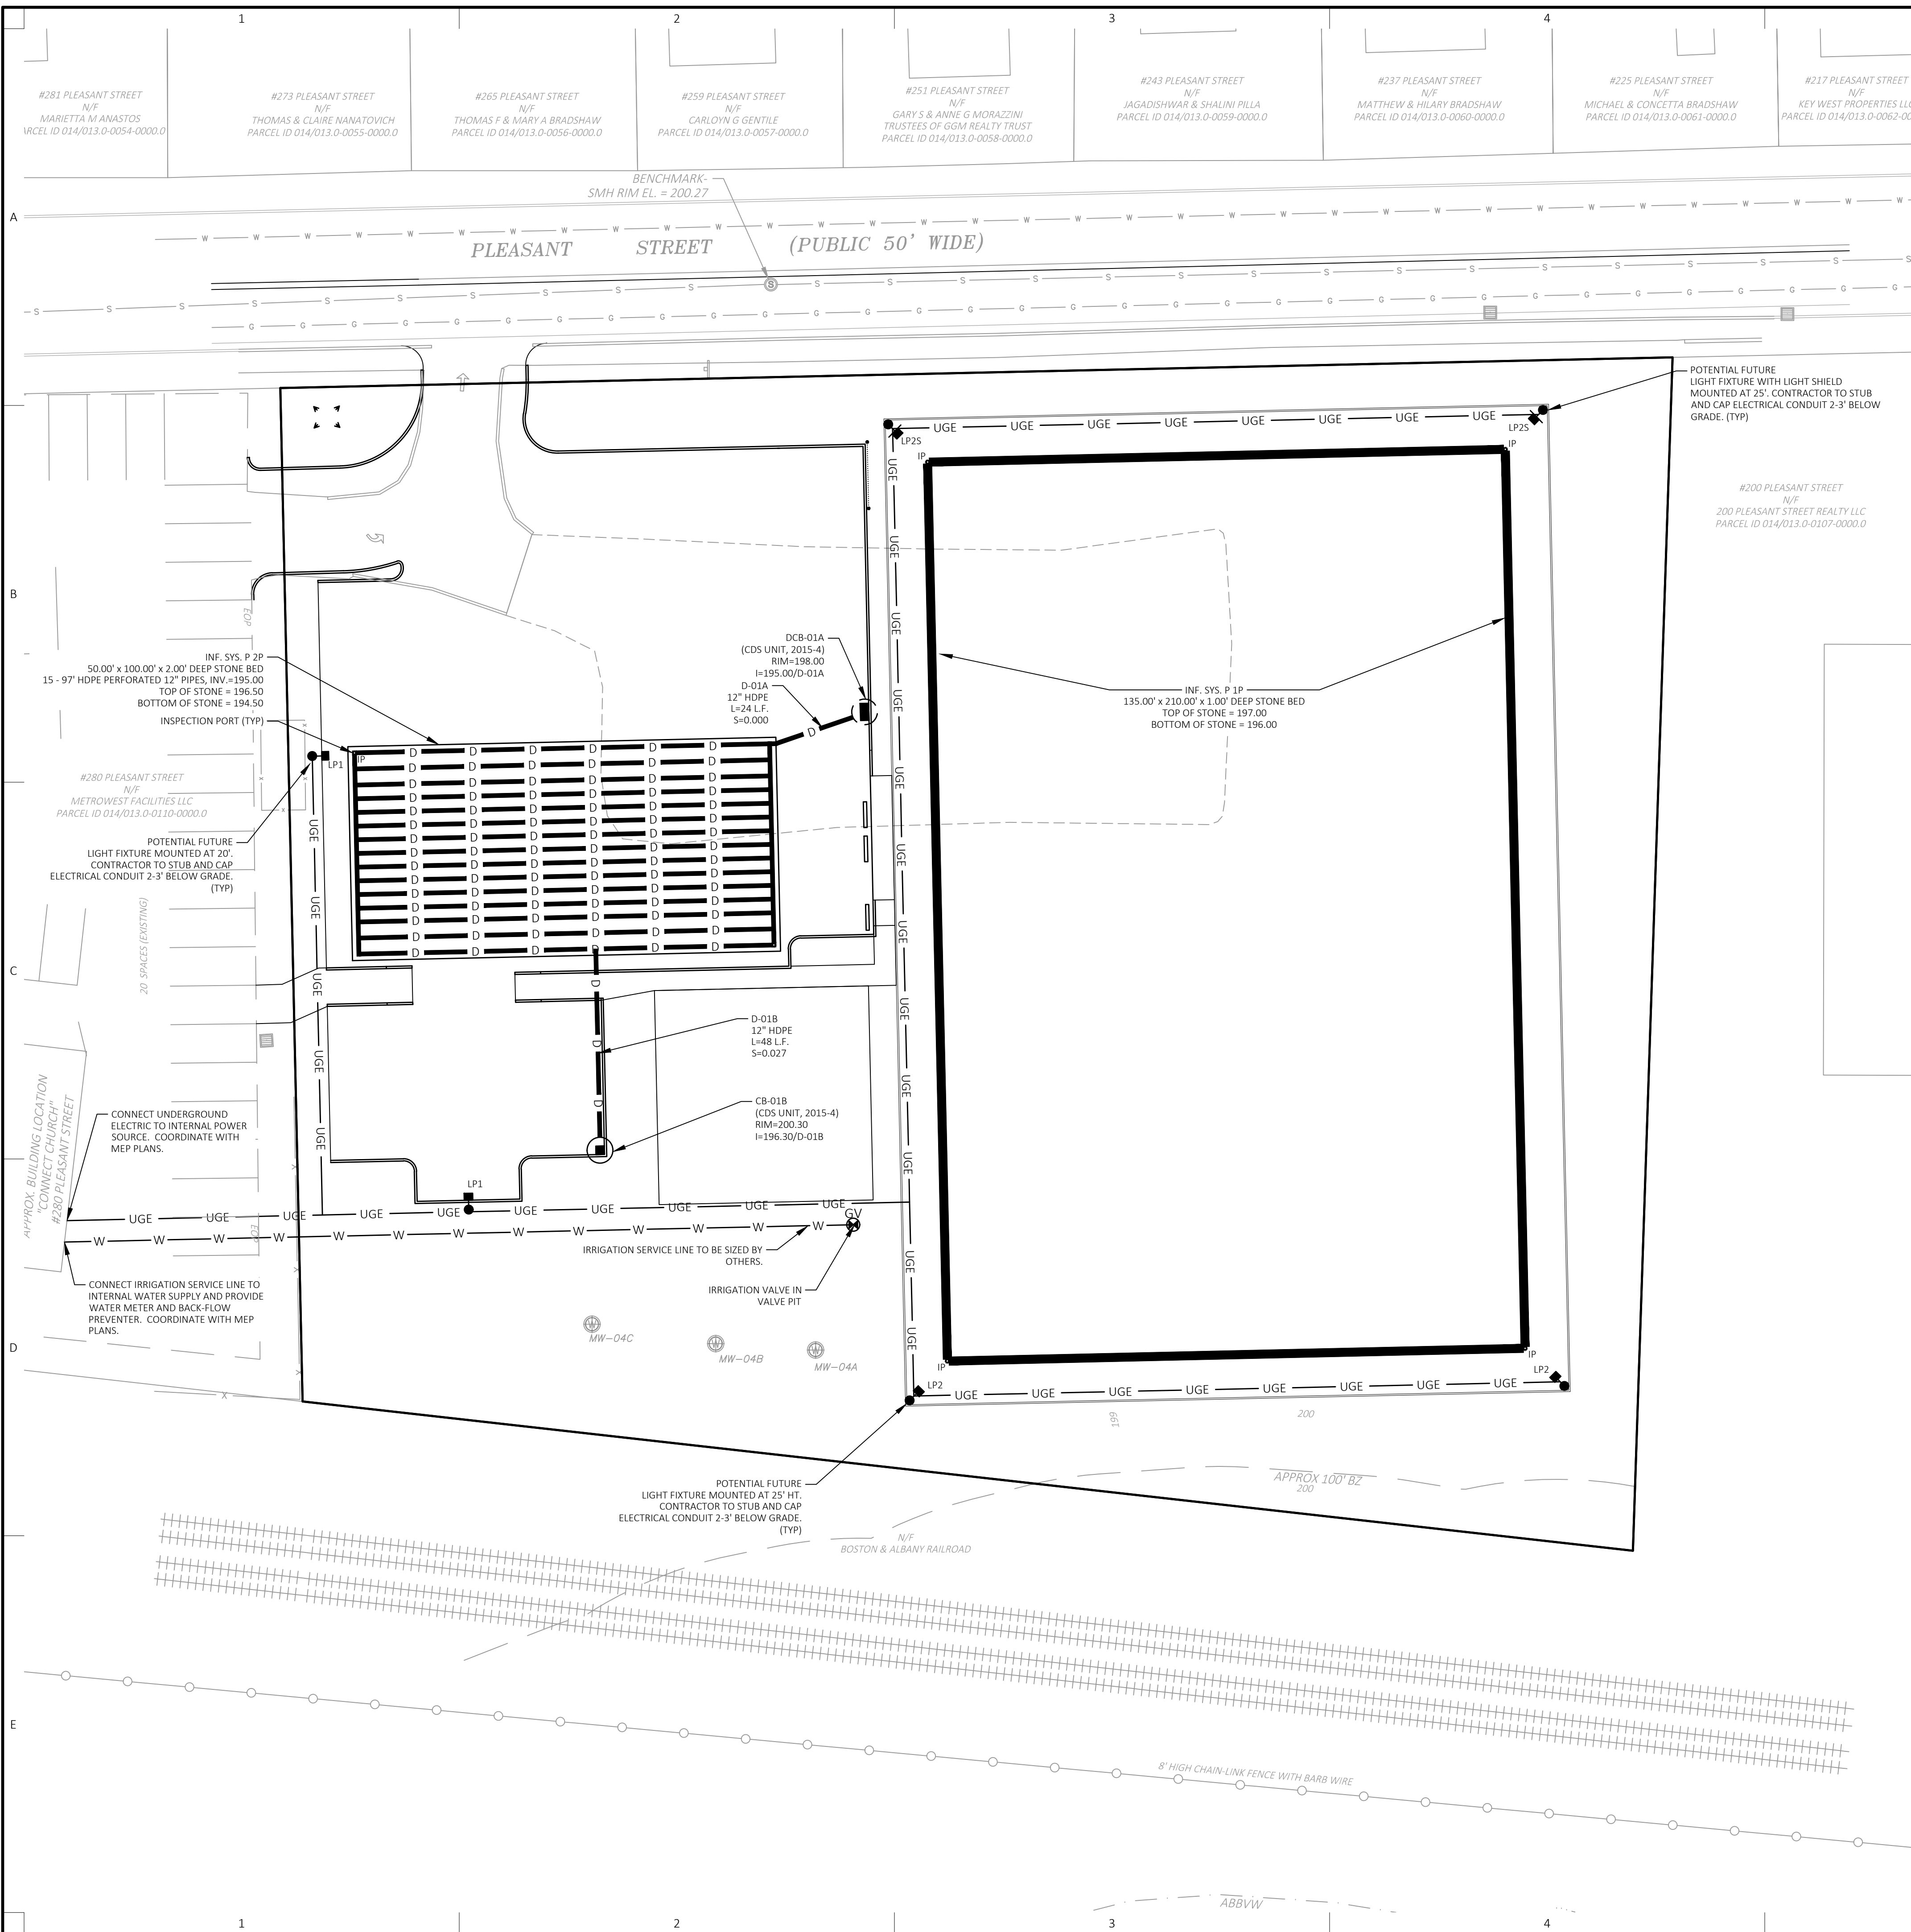




LAND DESIGN COLLABORATIVE
 Chauncy Place | Terrace North | Suite 1
 45 Lyman Street
 Westborough, MA 01581

508.952.6300 | LDCollaborative.com

THE CONTENT, INFORMATION AND DESIGN OF THIS PLAN ARE PROPRIETARY AND DUPLICATION AND/OR UTILIZATION FOR ANY PURPOSES IS STRICTLY PROHIBITED WITHOUT PRIOR WRITTEN AUTHORIZATION FROM LAND DESIGN COLLABORATIVE. ONLY APPROVED, SIGNED AND SEALED PLANS SHALL BE UTILIZED FOR CONSTRUCTION PURPOSES.
 © LAND DESIGN COLLABORATIVE, LLC.

NOTES:
 1. THIS DRAWING IS NOT FOR CONSTRUCTION UNTIL ISSUED FOR CONSTRUCTION BY LAND DESIGN COLLABORATIVE.
 2. SEE SHEET C-001 FOR NOTES, LEGEND AND ABBREVIATIONS.

NOTES:
 1. SEE BEACON ATHLETICS.COM FOR MANUFACTURER'S SPECIFICATIONS.

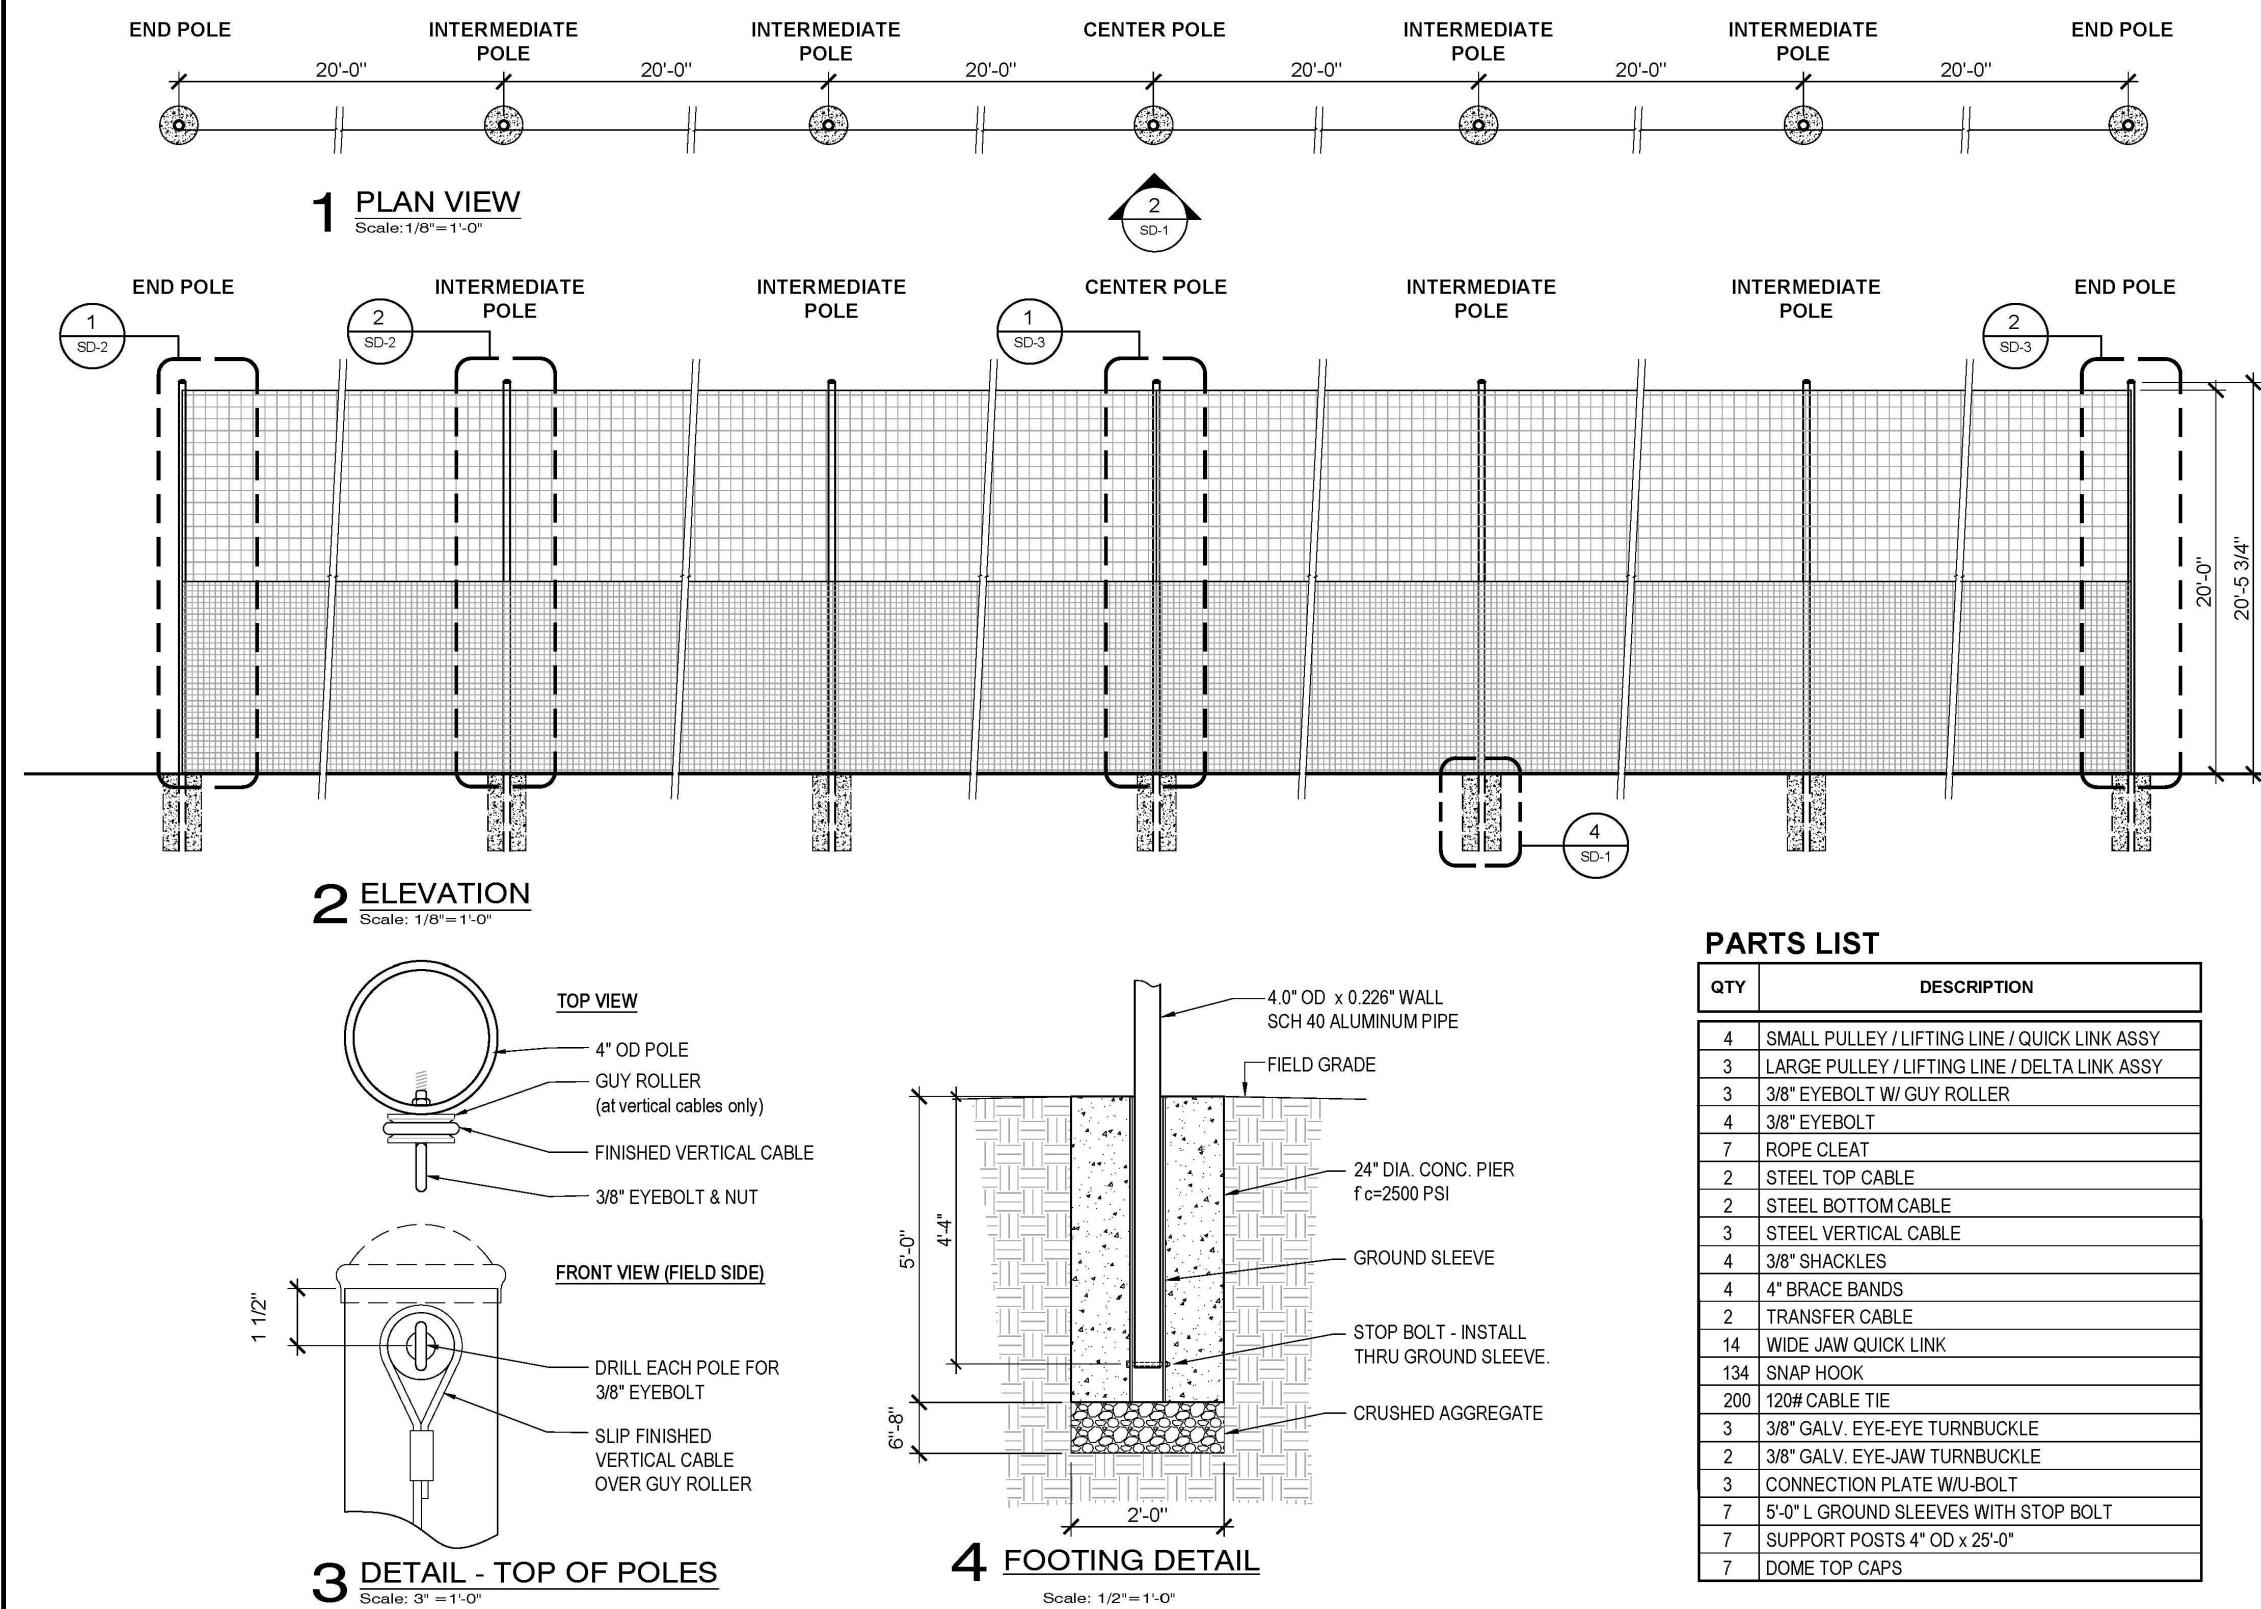


PARTS LIST

QTY	DESCRIPTION
4	SMALL PULLEY / LIFTING LINE / QUICK LINK ASSY
3	LARGE PULLEY / LIFTING LINE / DELTA LINK ASSY
3	3/8" EYEBOLT W/ GUY ROLLER
4	3/8" EYEBOLT
7	ROPE CLEAT
2	STEEL TOP CABLE
2	STEEL BOTTOM CABLE
3	STEEL VERTICAL CABLE
4	3/8" SHACKLES
4	4" BRACE BANDS
2	TRANSFER CABLE
14	WIDE JAW QUICK LINK
134	SNAP HOOK
200	120# CABLE TIE
3	3/8" GALV. EYE-EYE TURNBUCKLE
2	3/8" GALV. EYE-JAW TURNBUCKLE
3	CONNECTION PLATE W/ W-BOLT
7	5'-0" L. GROUND SLEEVES WITH STOP BOLT
7	SUPPORT POSTS 4" OD x 25'-0"
7	DOVE TOP CAPS

BARRIER NET SYSTEM COMBO - 20' H X 120' L


N.T.S.

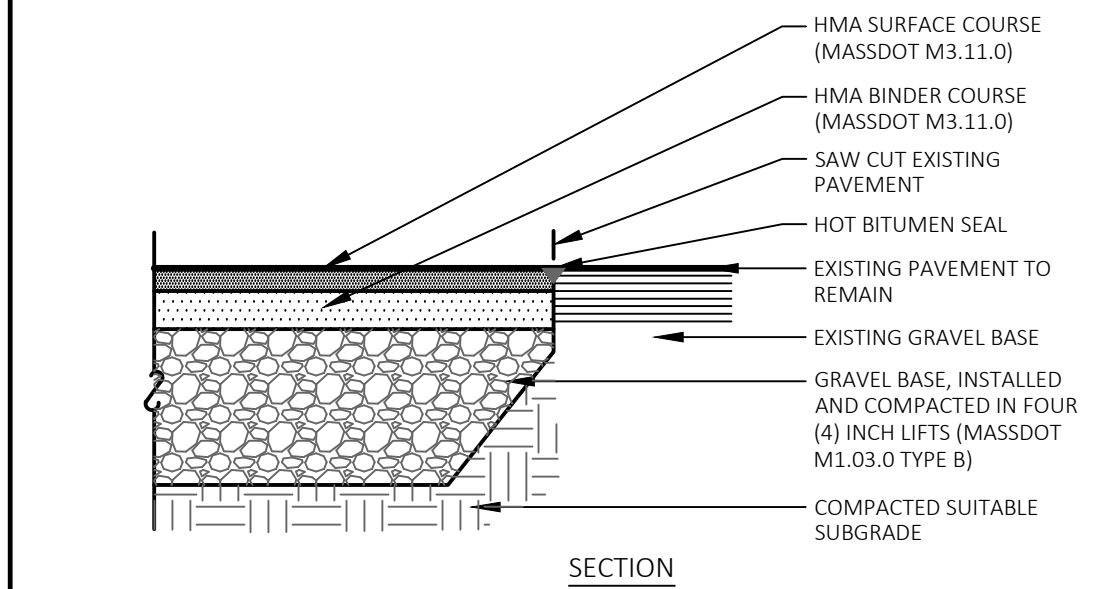

NEW / EXISTING PAVEMENT BOUNDARY

N.T.S.

NOTES:
 1. INSTALL PER MASSDOT SECTION 500 AND CONSTRUCTION DETAIL E 106.2.0.

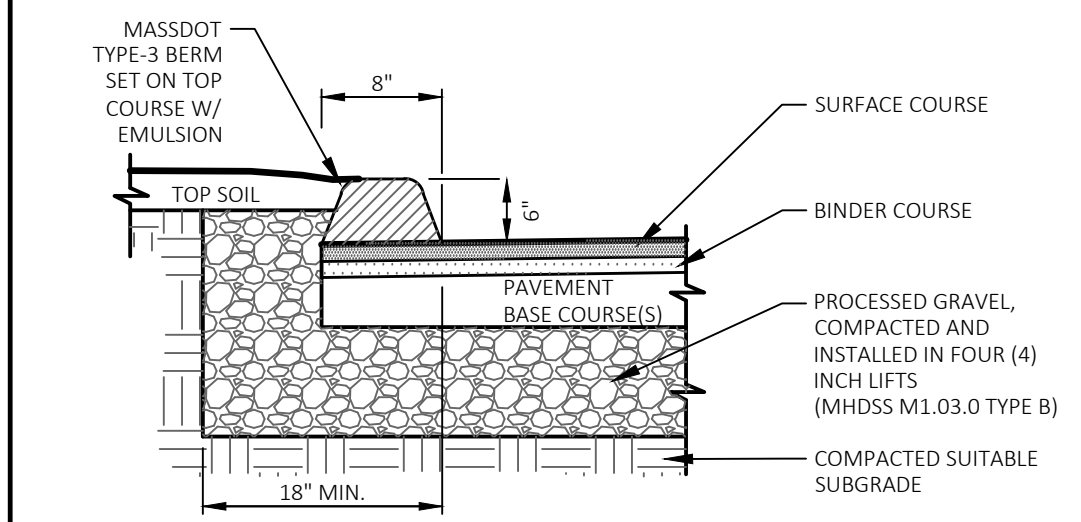

BIT. CONC. CURB (BCC) TYPE-3

N.T.S.



Project Owner:
Metrowest Facilities LLC
 350 Pleasant Street
 Ashland, MA 01721

Project Applicant:
Metrowest Facilities LLC
 350 Pleasant Street
 Ashland, MA 01721

Project Title:
240 & 260 Pleasant Street Ashland, MA (Middlesex County)

Sheet Title:
DETAILS


Local Permitting

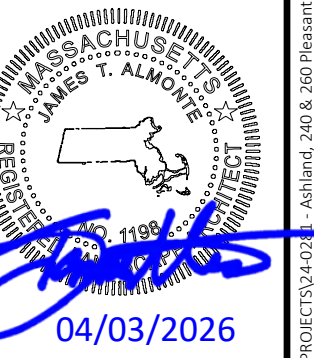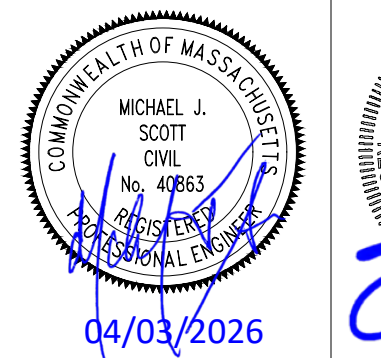


04/03/2026

04/03/2026

NOTES:
 1. SHALL BE IN ACCORDANCE WITH MASSDOT STANDARD SPECIFICATIONS FOR HIGHWAYS AND BRIDGES, LATEST EDITION, SECTION M4.
 2. REINFORCED CONCRETE CURB SHALL BE CONSTRUCTED WITH 4,000 PSI CONCRETE.
 3. REFER TO PLANS FOR TOP OF CONCRETE CURB ELEVATIONS.
 4. ALL DIMENSIONS NOMINAL.
 5. RUBBER SURFACE AND SYNTHETIC TURF SHALL BE MAINTAINED TO RETAIN MINIMUM PERMEABILITY RATE OF 30 INCHES PER HOUR PER SQUARE YARD.

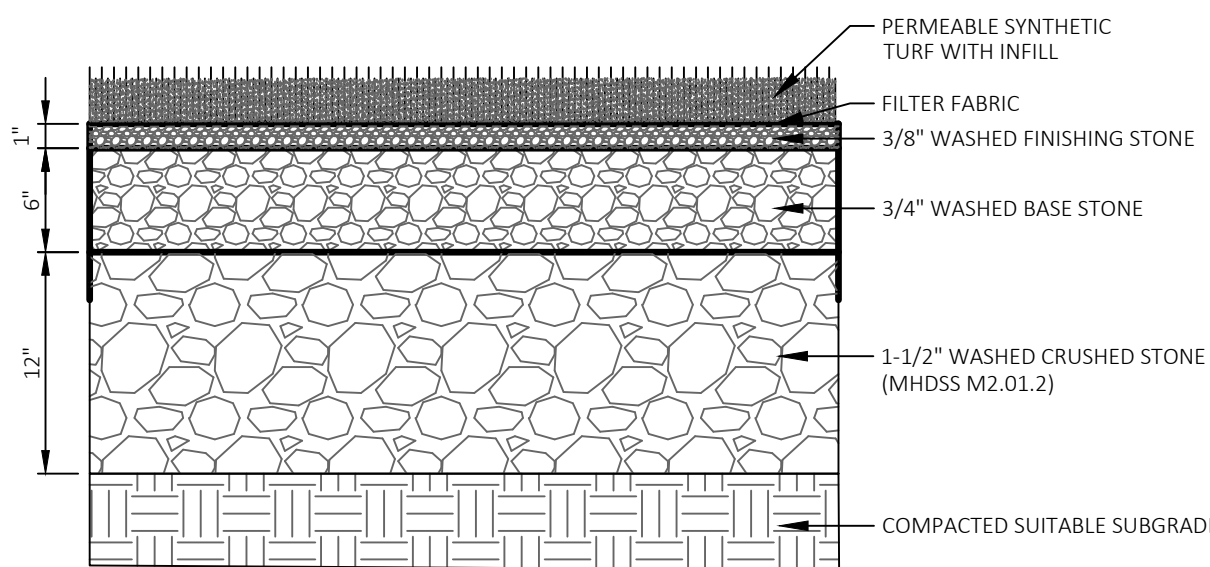

SYNTHETIC TURF

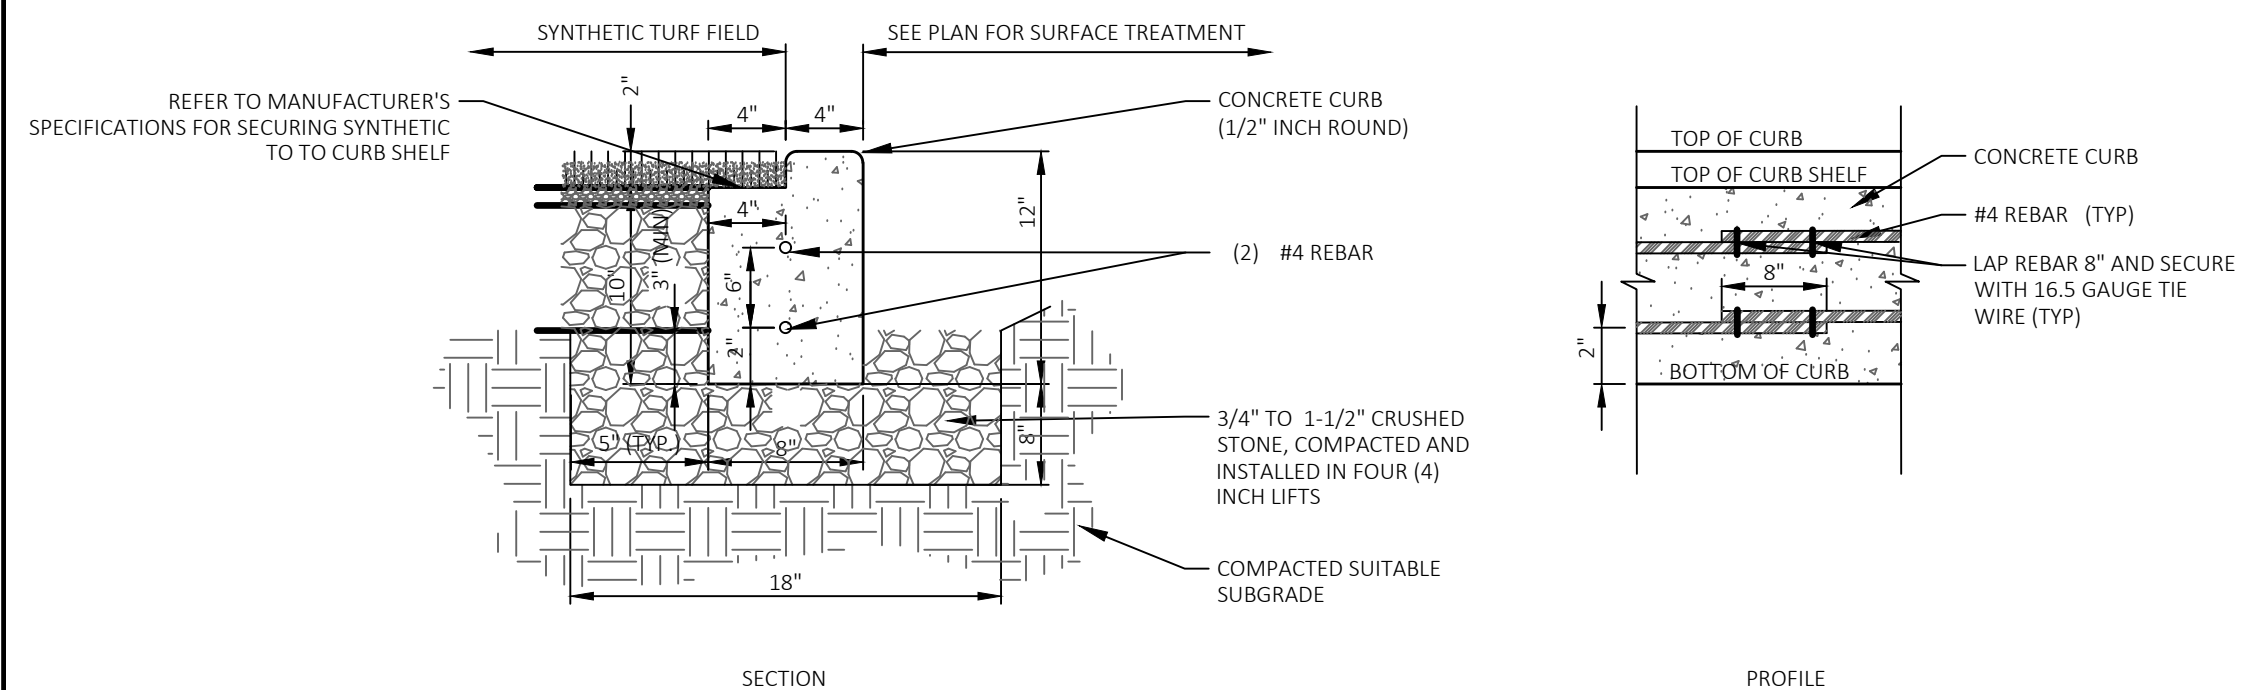


CAST IN PLACE REINFORCED CONCRETE CURB (FCC)

SYNTHETIC TURF FIELD

32 18 13

N.T.S.


NOTES:
 1. SHALL BE IN ACCORDANCE WITH THE COMMONWEALTH OF MASSACHUSETTS STANDARD SPECIFICATIONS FOR HIGHWAYS AND BRIDGES, LATEST EDITION.
 2. REFER TO UNSUITABLE A SOIL EVALUATION AND SUBGRADE SOIL IMPROVEMENT RECOMMENDATION PREPARED BY ALLIANCE ENVIRONMENTAL GROUP DATED JUNE 5, 2025.
 3. CONTRACTOR SHALL IMMEDIATELY REPORT TO DESIGN ENGINEER SHOULD ADDITIONAL UNSUITABLE SUBGRADE MATERIAL BE ENCOUNTERED.
 4. MATERIAL COMPACTION SHALL BE PERFORMED WITH THE USE OF A VIBRATORY COMPACTOR WITH EACH ROLLER PROVIDING A MINIMUM CENTRIFUGAL FORCE OF 20,000 POUNDS AT A FREQUENCY OF 25 CYCLES PER SECOND.

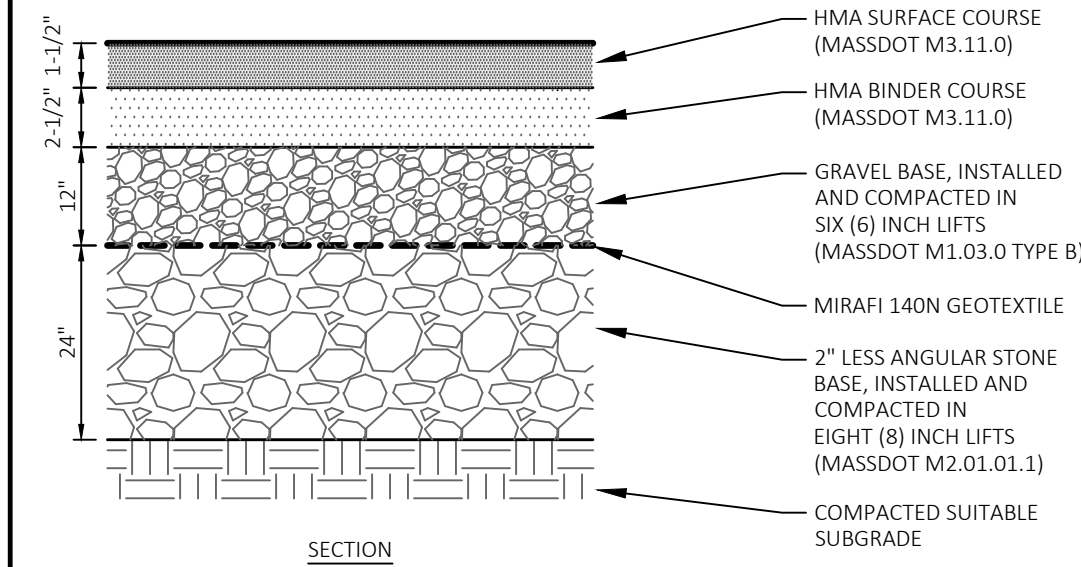

BITUMINOUS CONCRETE PAVEMENT- PARKING LOT

N.T.S.

NOTES:
 1. SHALL BE IN ACCORDANCE WITH THE COMMONWEALTH OF MASSACHUSETTS STANDARD SPECIFICATIONS FOR HIGHWAYS AND BRIDGES, LATEST EDITION.

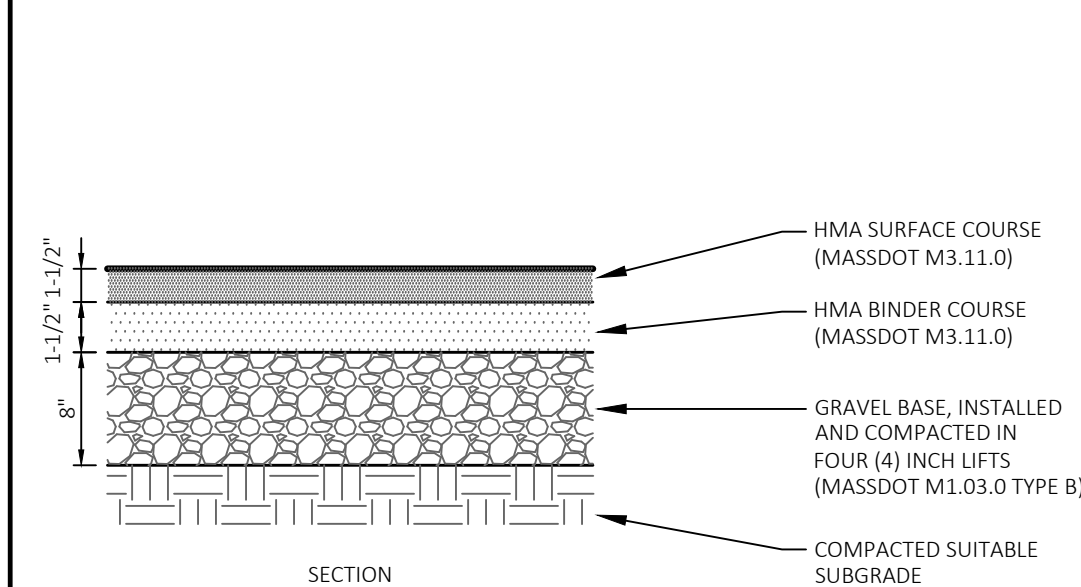

BITUMINOUS CONCRETE PAVEMENT- SIDEWALK

N.T.S.

3 04/03/2026 PEER REVIEW COMMENTS

2 03/09/2026 PEER REVIEW COMMENTS

1 06/09/2025 TOWN COMMENTS

No: Date: Revision | Issue:

Drawn By: CMP/ESM Checked By: WMB

Date: 02/05/2025 Project No.: 24-0281

Sheet No.:

C-402



LAND DESIGN COLLABORATIVE
 Chauncy Place | Terrace North | Suite 1
 45 Lyman Street
 Westborough, MA 01581

508.952.6300 | LDcollaborative.com

THE CONTENT, INFORMATION AND DESIGN OF THIS PLAN ARE PROPRIETARY AND DUPLICATION AND/OR UTILIZATION FOR ANY PURPOSES IS STRICTLY PROHIBITED WITHOUT PRIOR WRITTEN AUTHORIZATION FROM LAND DESIGN COLLABORATIVE. ONLY APPROVED, SIGNED AND SEALED PLANS SHALL BE UTILIZED FOR CONSTRUCTION PURPOSES.
 © LAND DESIGN COLLABORATIVE, LLC.

NOTES:
 1. THIS DRAWING IS NOT FOR CONSTRUCTION UNTIL ISSUED FOR CONSTRUCTION BY LAND DESIGN COLLABORATIVE.
 2. SEE SHEET C-001 FOR NOTES, LEGEND AND ABBREVIATIONS.


Project Owner:
MetroWest Facilities LLC
 350 Pleasant Street
 Ashland, MA 01721

Project Applicant:
MetroWest Facilities LLC
 350 Pleasant Street
 Ashland, MA 01721


Project Title:
240 & 260 Pleasant Street Ashland, MA (Middlesex County)

Sheet Title:
DETAILS

Local Permitting

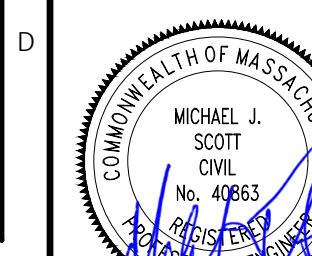

04/08/2026










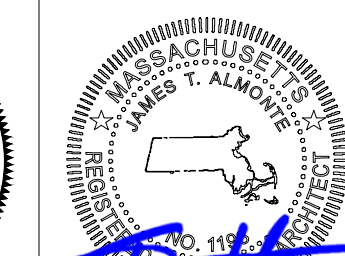


04/03/2026

No:	Date:	Revision:	Issue:
Drawn By:	CMP/ESM	Checked By:	WMB
Date:	04/03/2026	Project No.:	24-0281

Sheet No.:

C-403

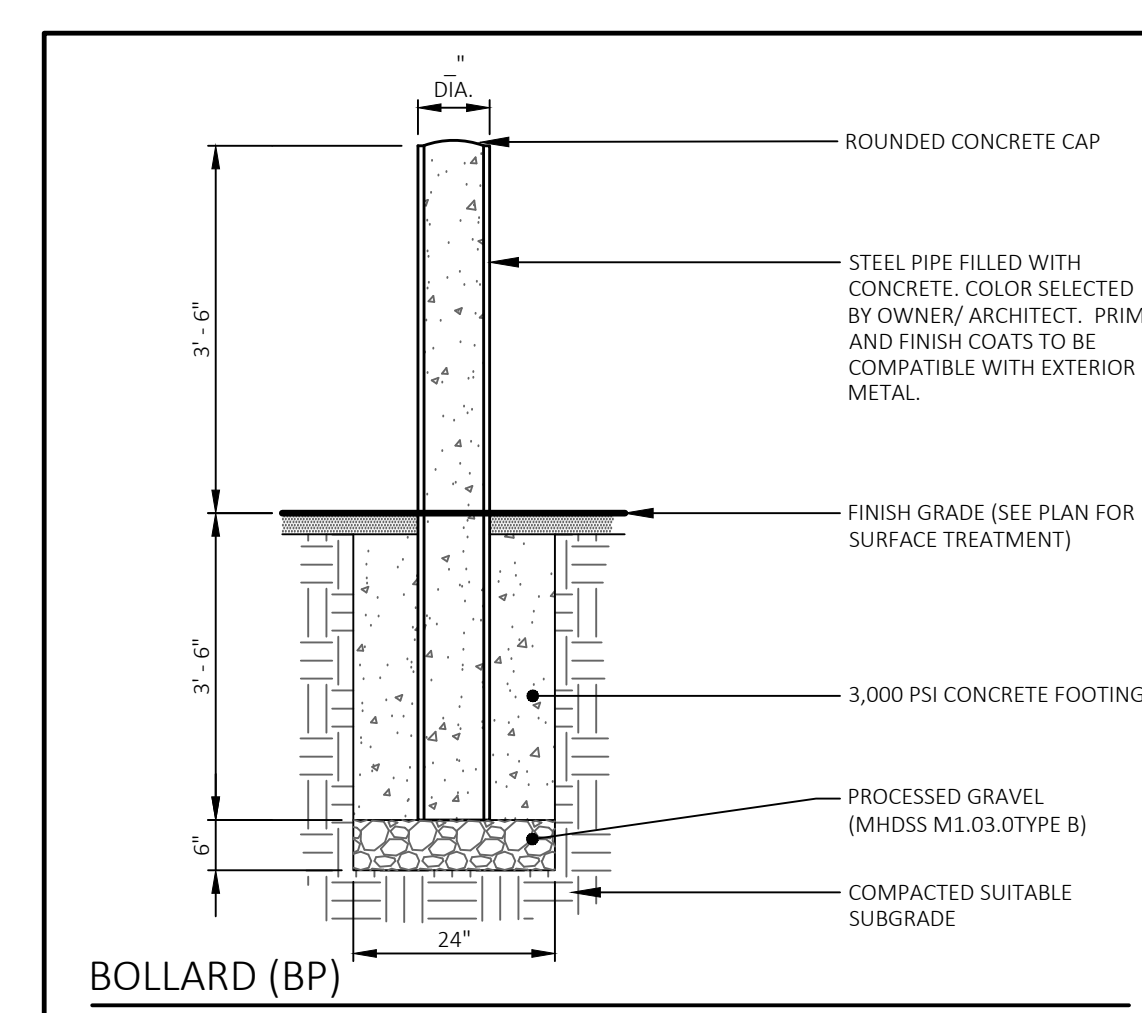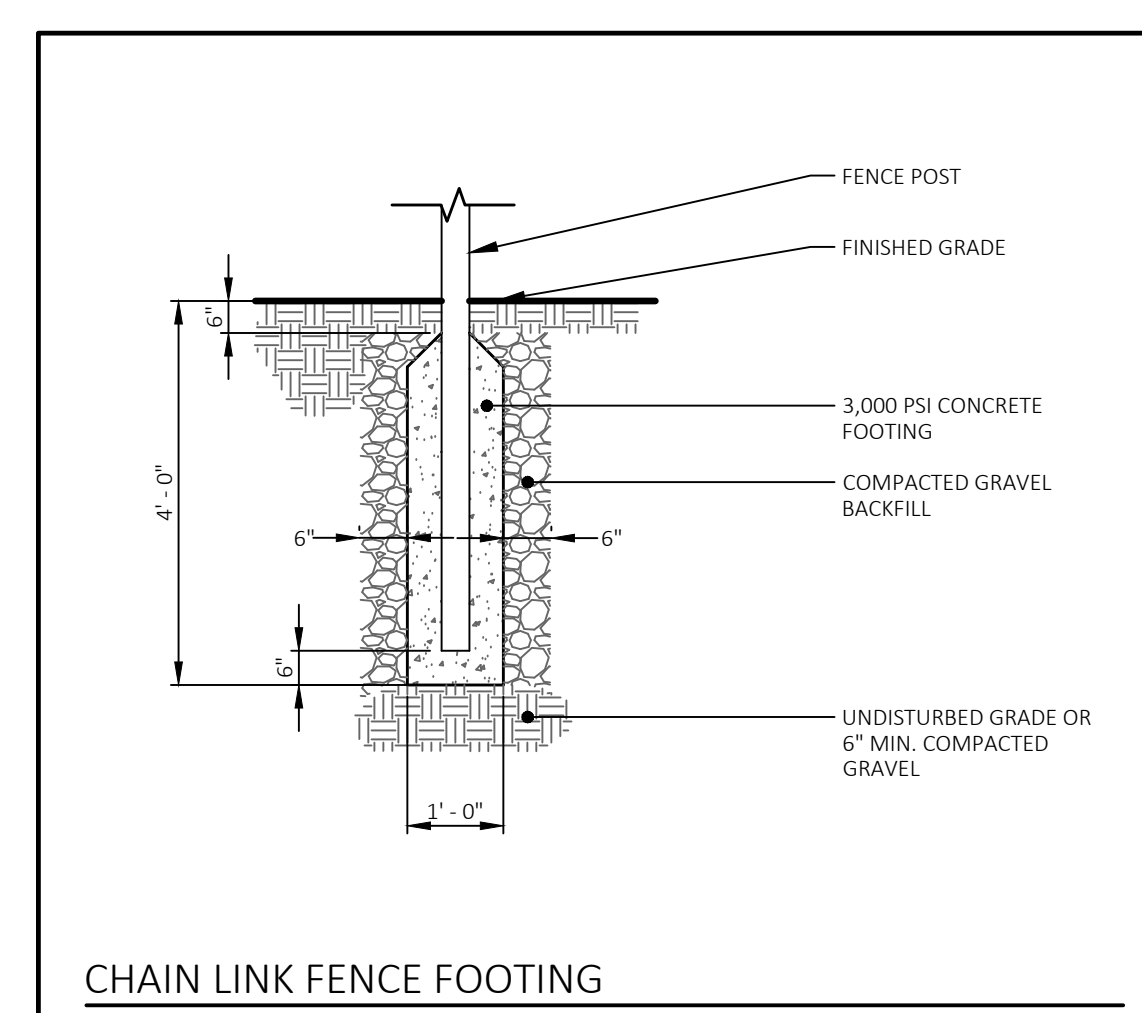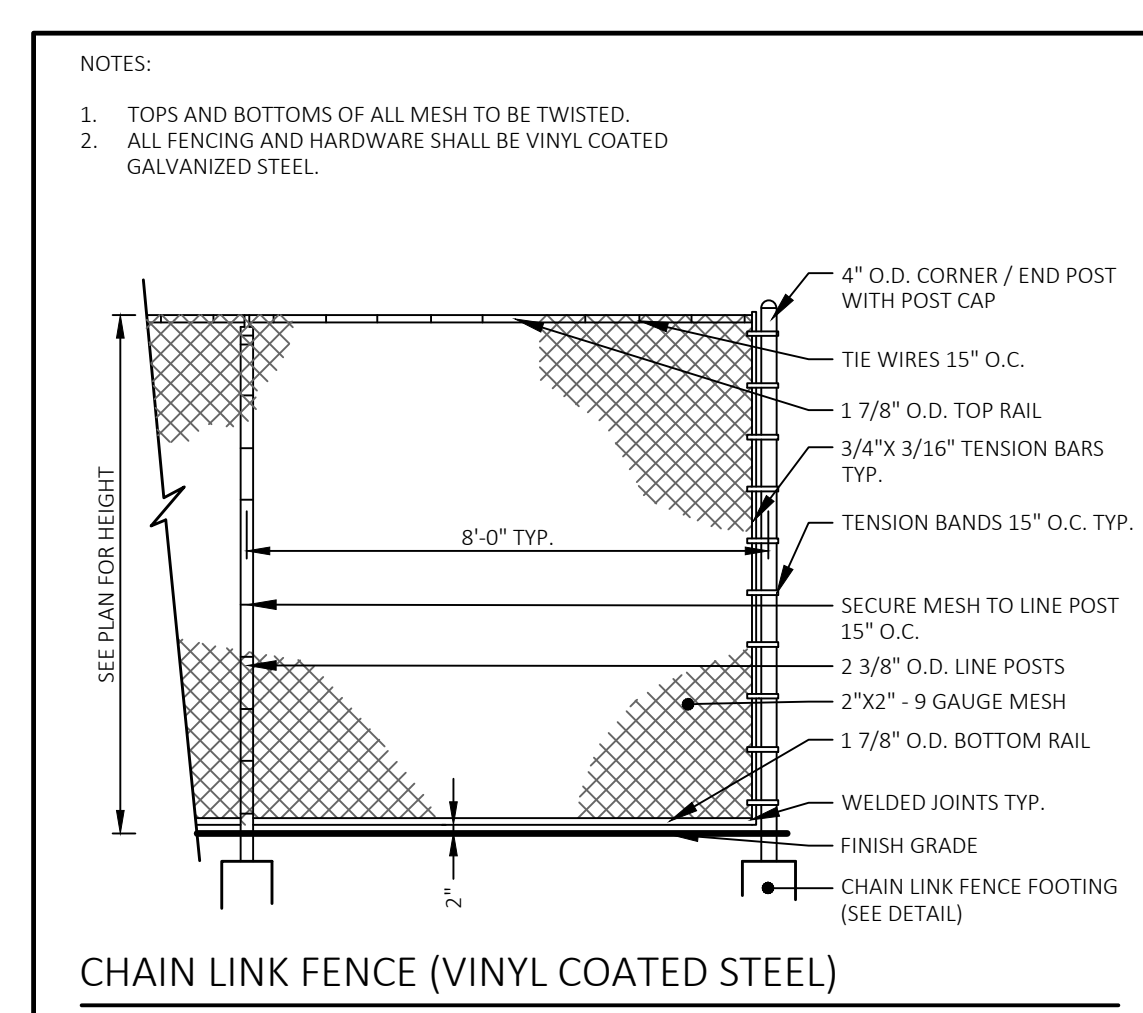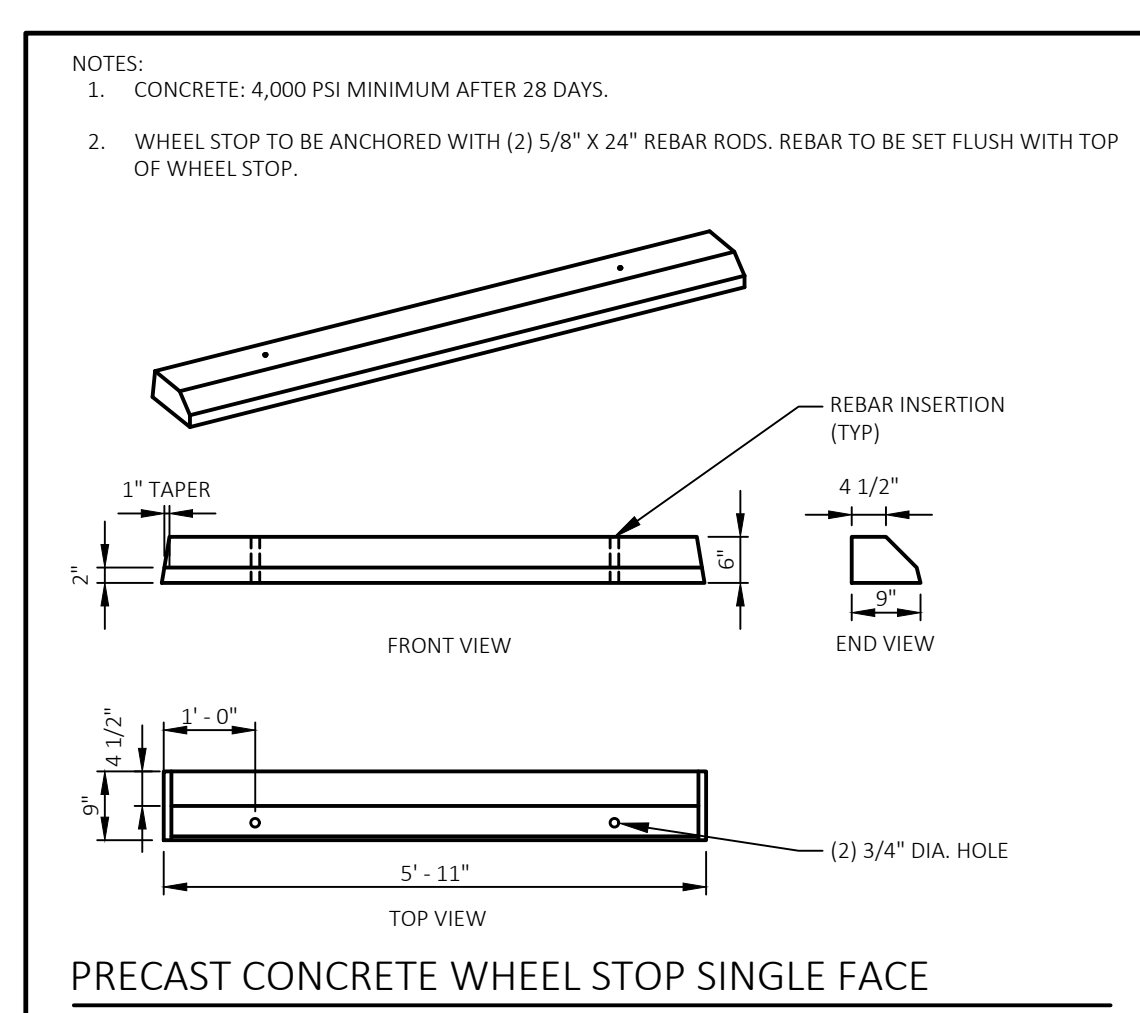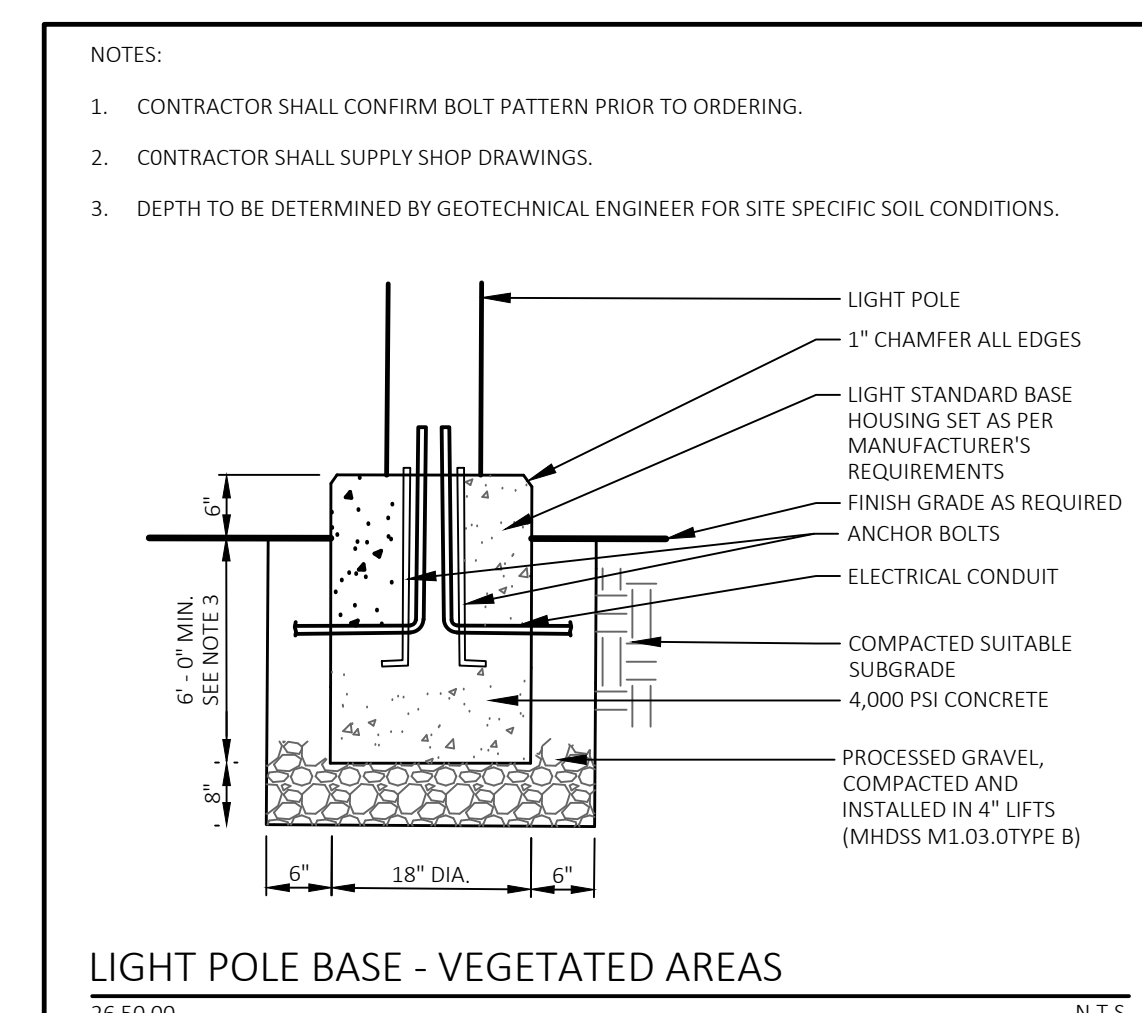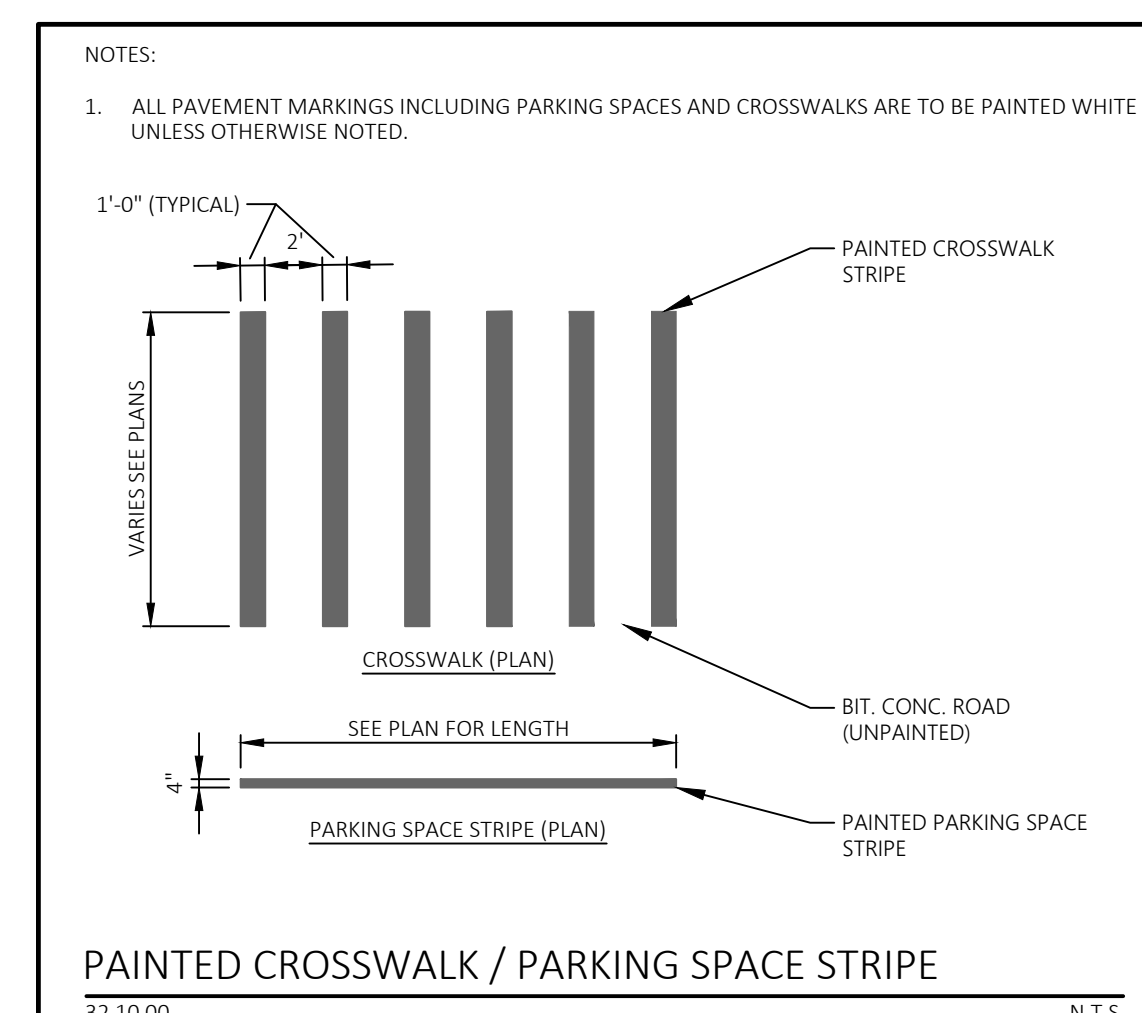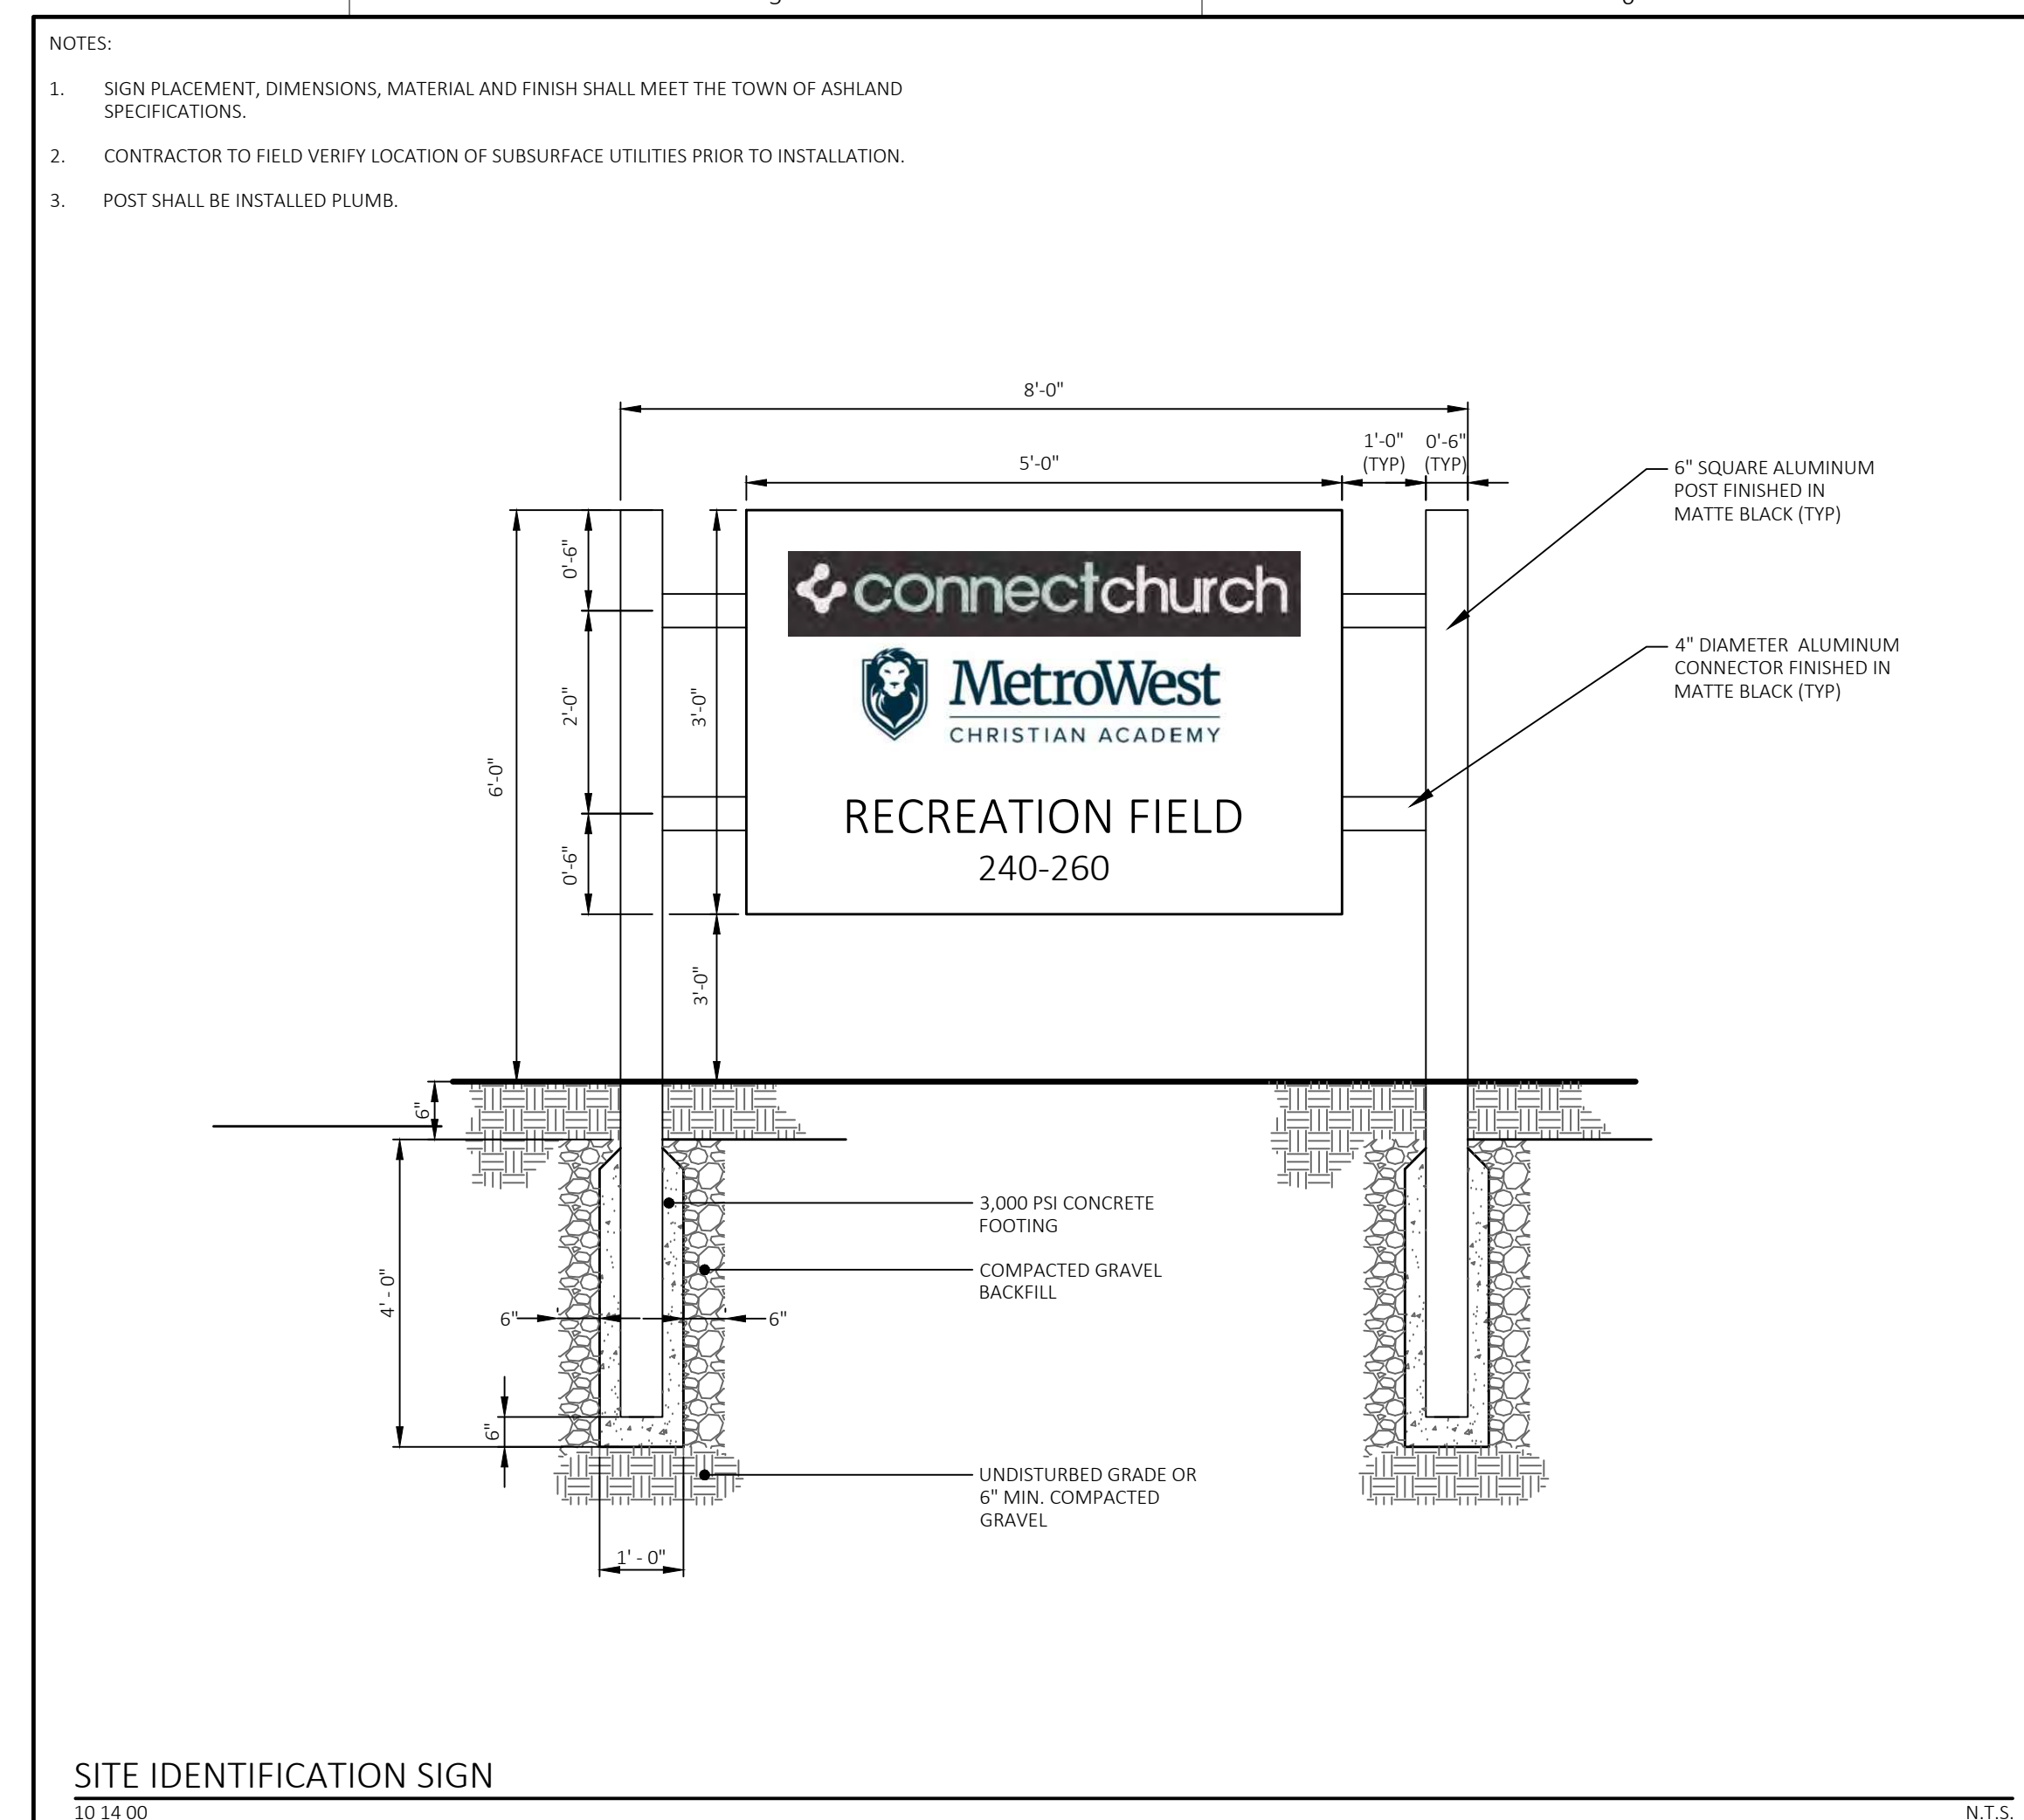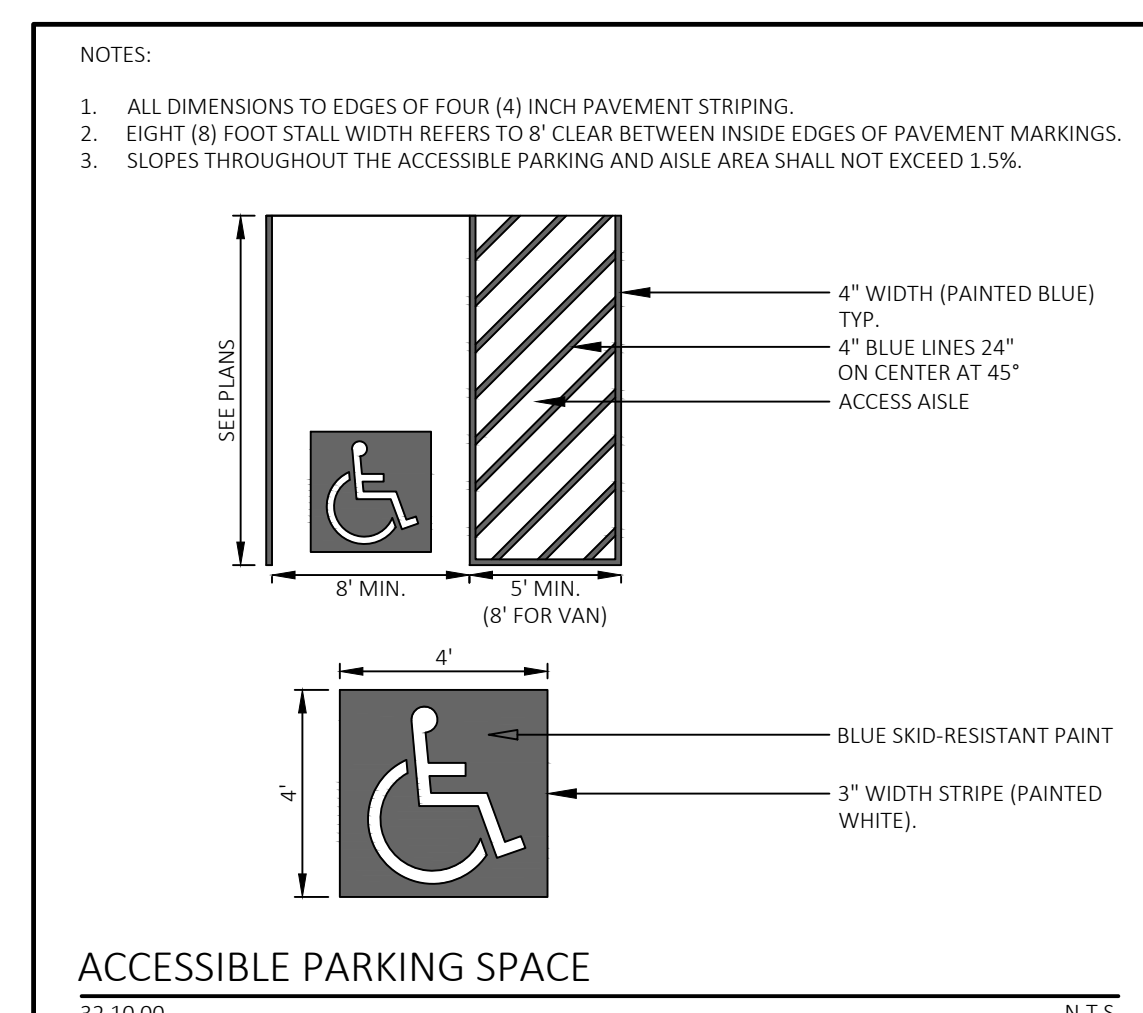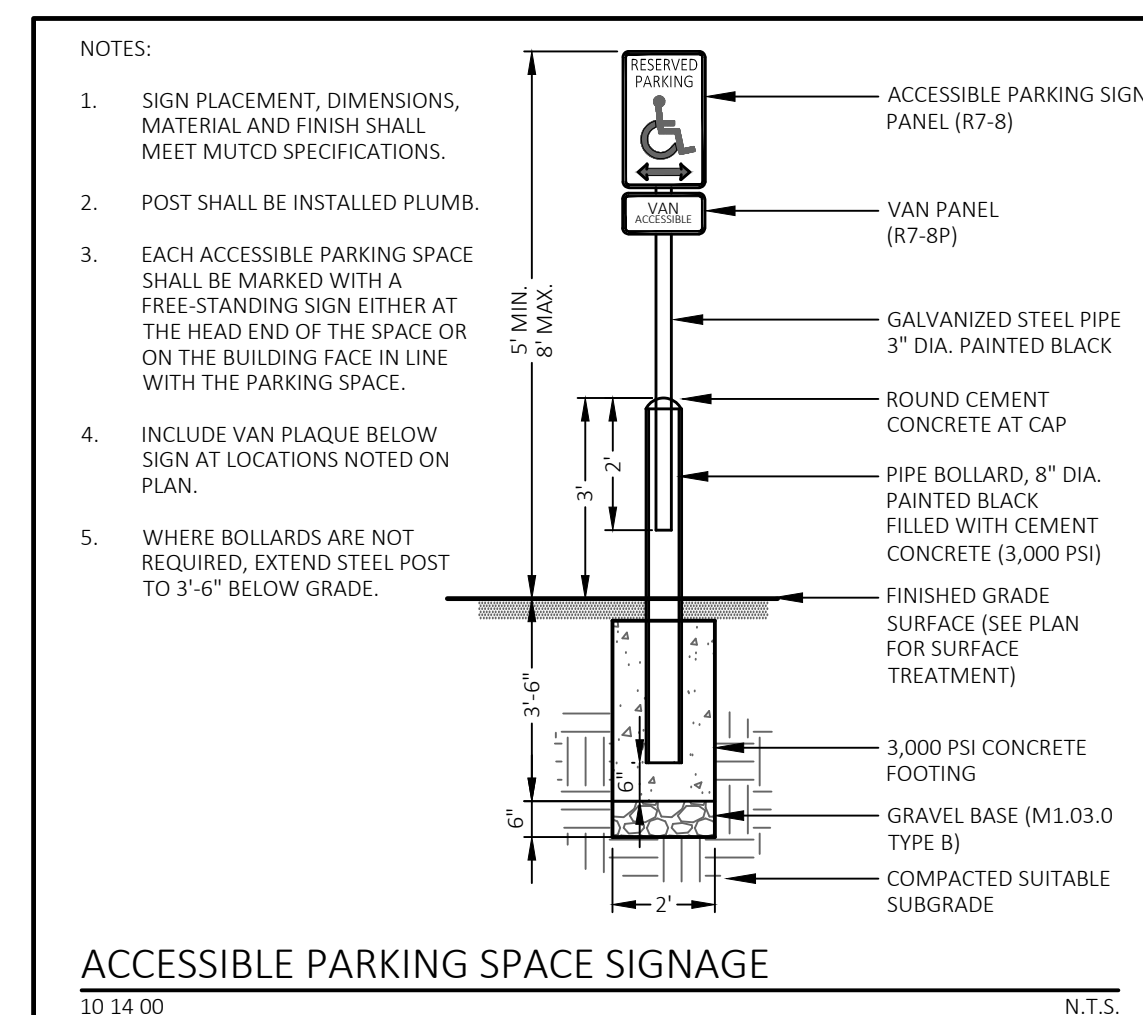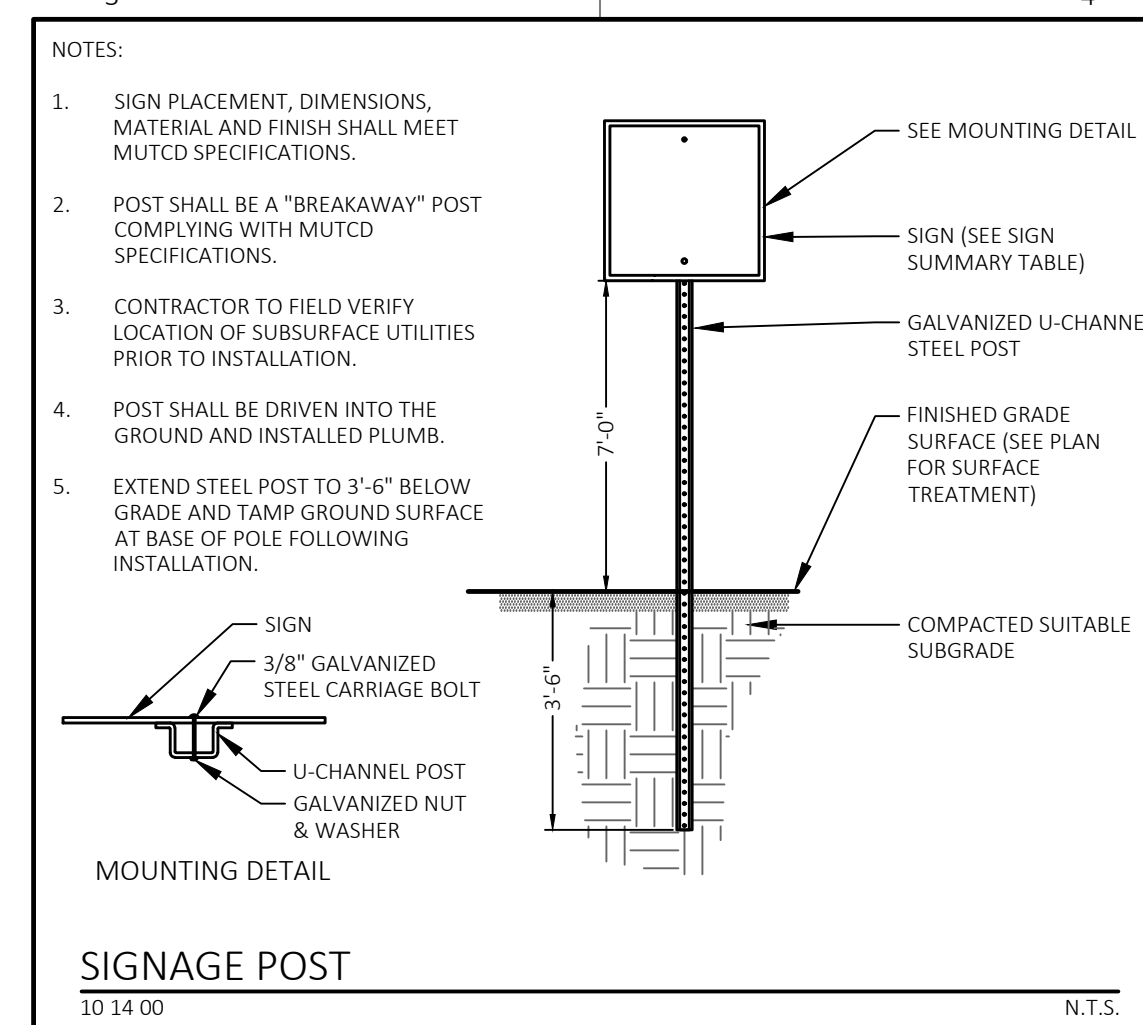




LAND DESIGN COLLABORATIVE
 Chauncy Place | Terrace North | Suite 1
 45 Lyman Street
 Westborough, MA 01581

508.952.6300 | LDCollaborative.com

THE CONTENT, INFORMATION AND DESIGN OF THIS PLAN ARE PROPRIETARY AND DESIGN OF THIS PLAN ARE STRICTLY PROHIBITED WITHOUT PRIOR WRITTEN AUTHORIZATION FROM LAND DESIGN COLLABORATIVE. ONLY APPROVED, SIGNED AND SEALED PLANS SHALL BE UTILIZED FOR CONSTRUCTION PURPOSES.
 © LAND DESIGN COLLABORATIVE, LLC.

- NOTES:
- THIS DRAWING IS NOT FOR CONSTRUCTION UNTIL ISSUED FOR CONSTRUCTION BY LAND DESIGN COLLABORATIVE.
 - SEE SHEET C-001 FOR NOTES, LEGEND AND ABBREVIATIONS.

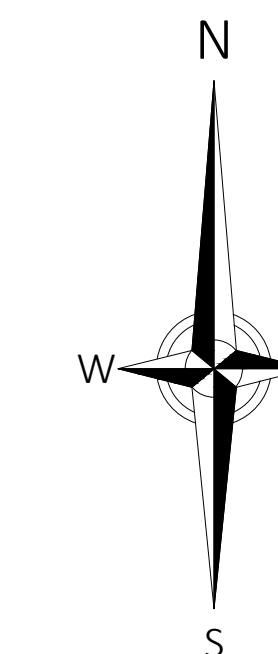

Project Owner:
Metrowest Facilities LLC
 350 Pleasant Street
 Ashland, MA 01721

Project Applicant:
Metrowest Facilities LLC
 350 Pleasant Street
 Ashland, MA 01721

Project Title:
240 & 260 Pleasant Street
 Ashland, MA (Middlesex County)

Sheet Title:
VEHICLE MANEUVERING & LINES OF SIGHT EXHIBIT

Local Permitting

04/03/2026	04/03/2026


- NOTES:
- LINE OF SIGHT MEASUREMENTS SHOWN HEREON DERIVED FROM THE SITE DESIGN AND THE AUTOCAD CIVIL 3D GEOLOCATION MODULE.
 - LINE OF SIGHT MEASUREMENTS ARE HORIZONTAL ONLY AND DO NOT ACCOUNT FOR THE VERTICAL ALIGNMENT OF PLEASANT STREET. BASED ON OBSERVATIONS IN THE FIELD, THE VERTICAL ALIGNMENT OF PLEASANT STREET DOES NOT CONTAIN VERTICAL CURVES OR TOPOGRAPHIC RELIEF THAT LIMIT THE REQUIRED LINES OF SIGHT.
 - LINE OF SIGHT ESTABLISHED AS AVAILABLE WITHIN THE PUBLIC ROAD LAYOUT AND PROPERTIES OWNED BY METROWEST FACILITIES, LLC ONLY.

3	04/03/2026	NO CHANGES
2	03/09/2026	PEER REVIEW COMMENTS
1	06/09/2025	NO CHANGES

No: Date: Revision | Issue:
 Drawn By: CMP/ESM Checked By: WMB
 Date: 02/05/2025 Project No.: 24-0281


Scale: As Noted

Sheet No.:
EX-101

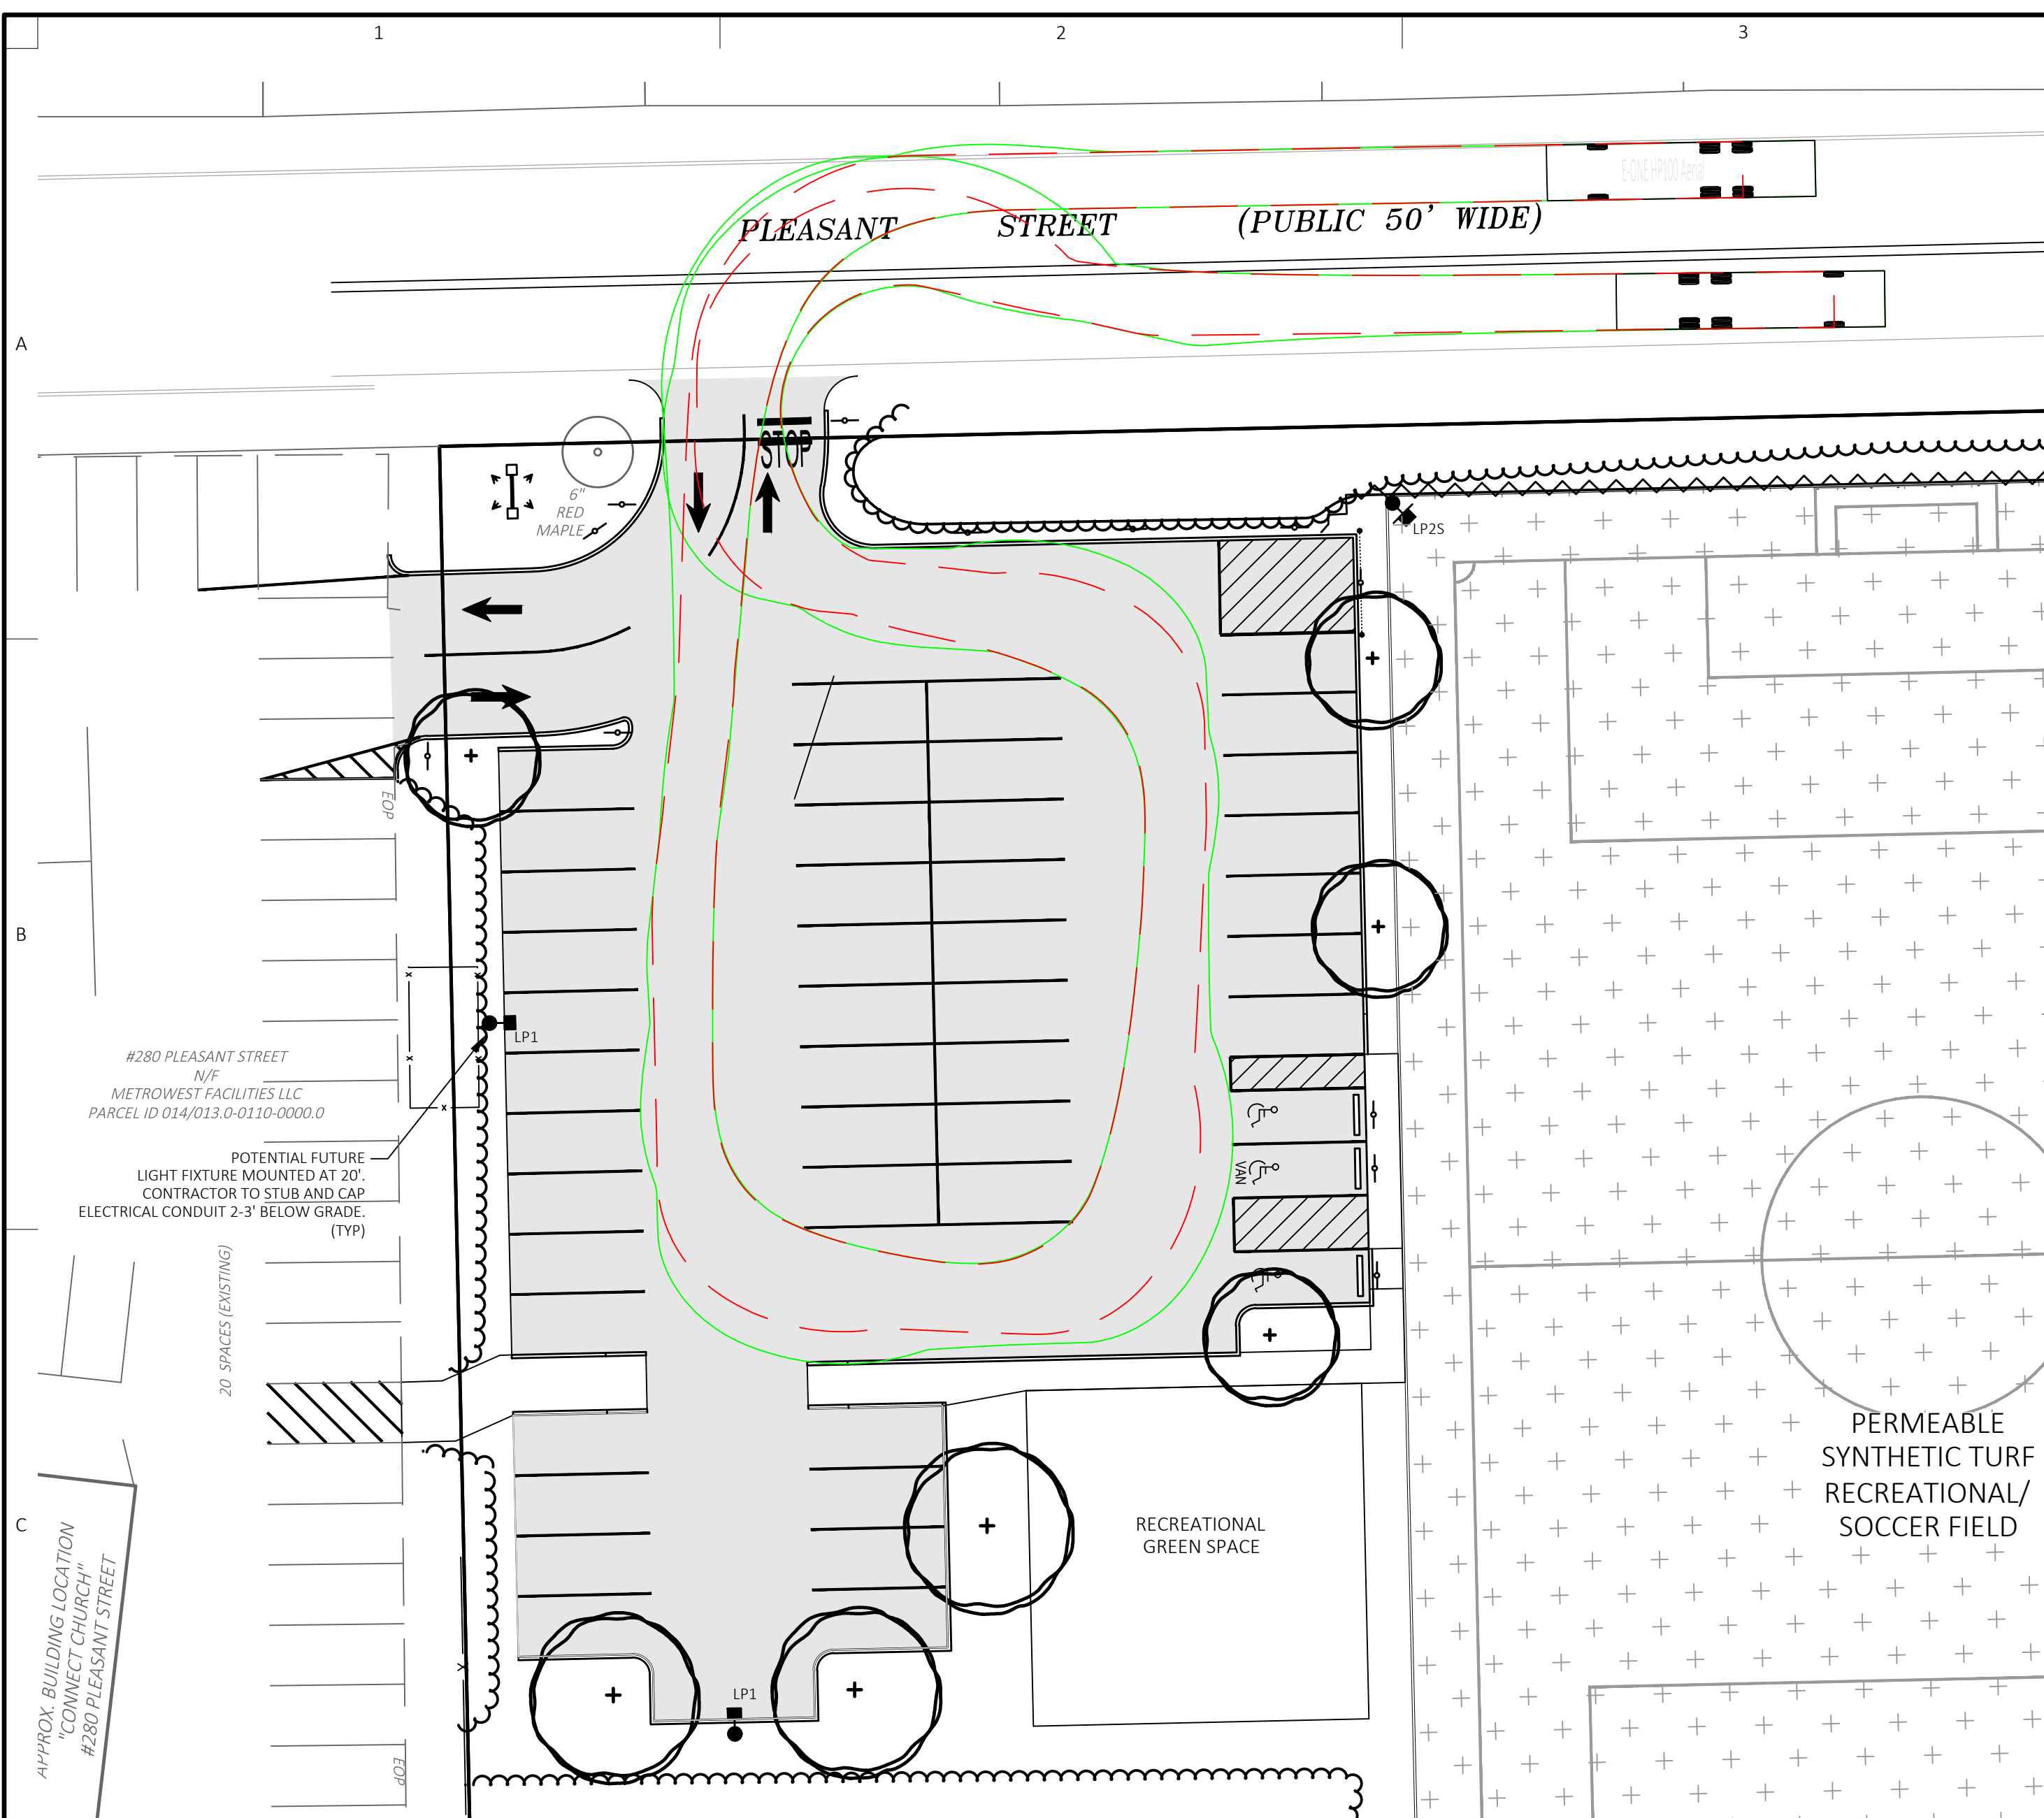

MANEUVERS TO AND FROM EAST

Scale: 1" = 20'

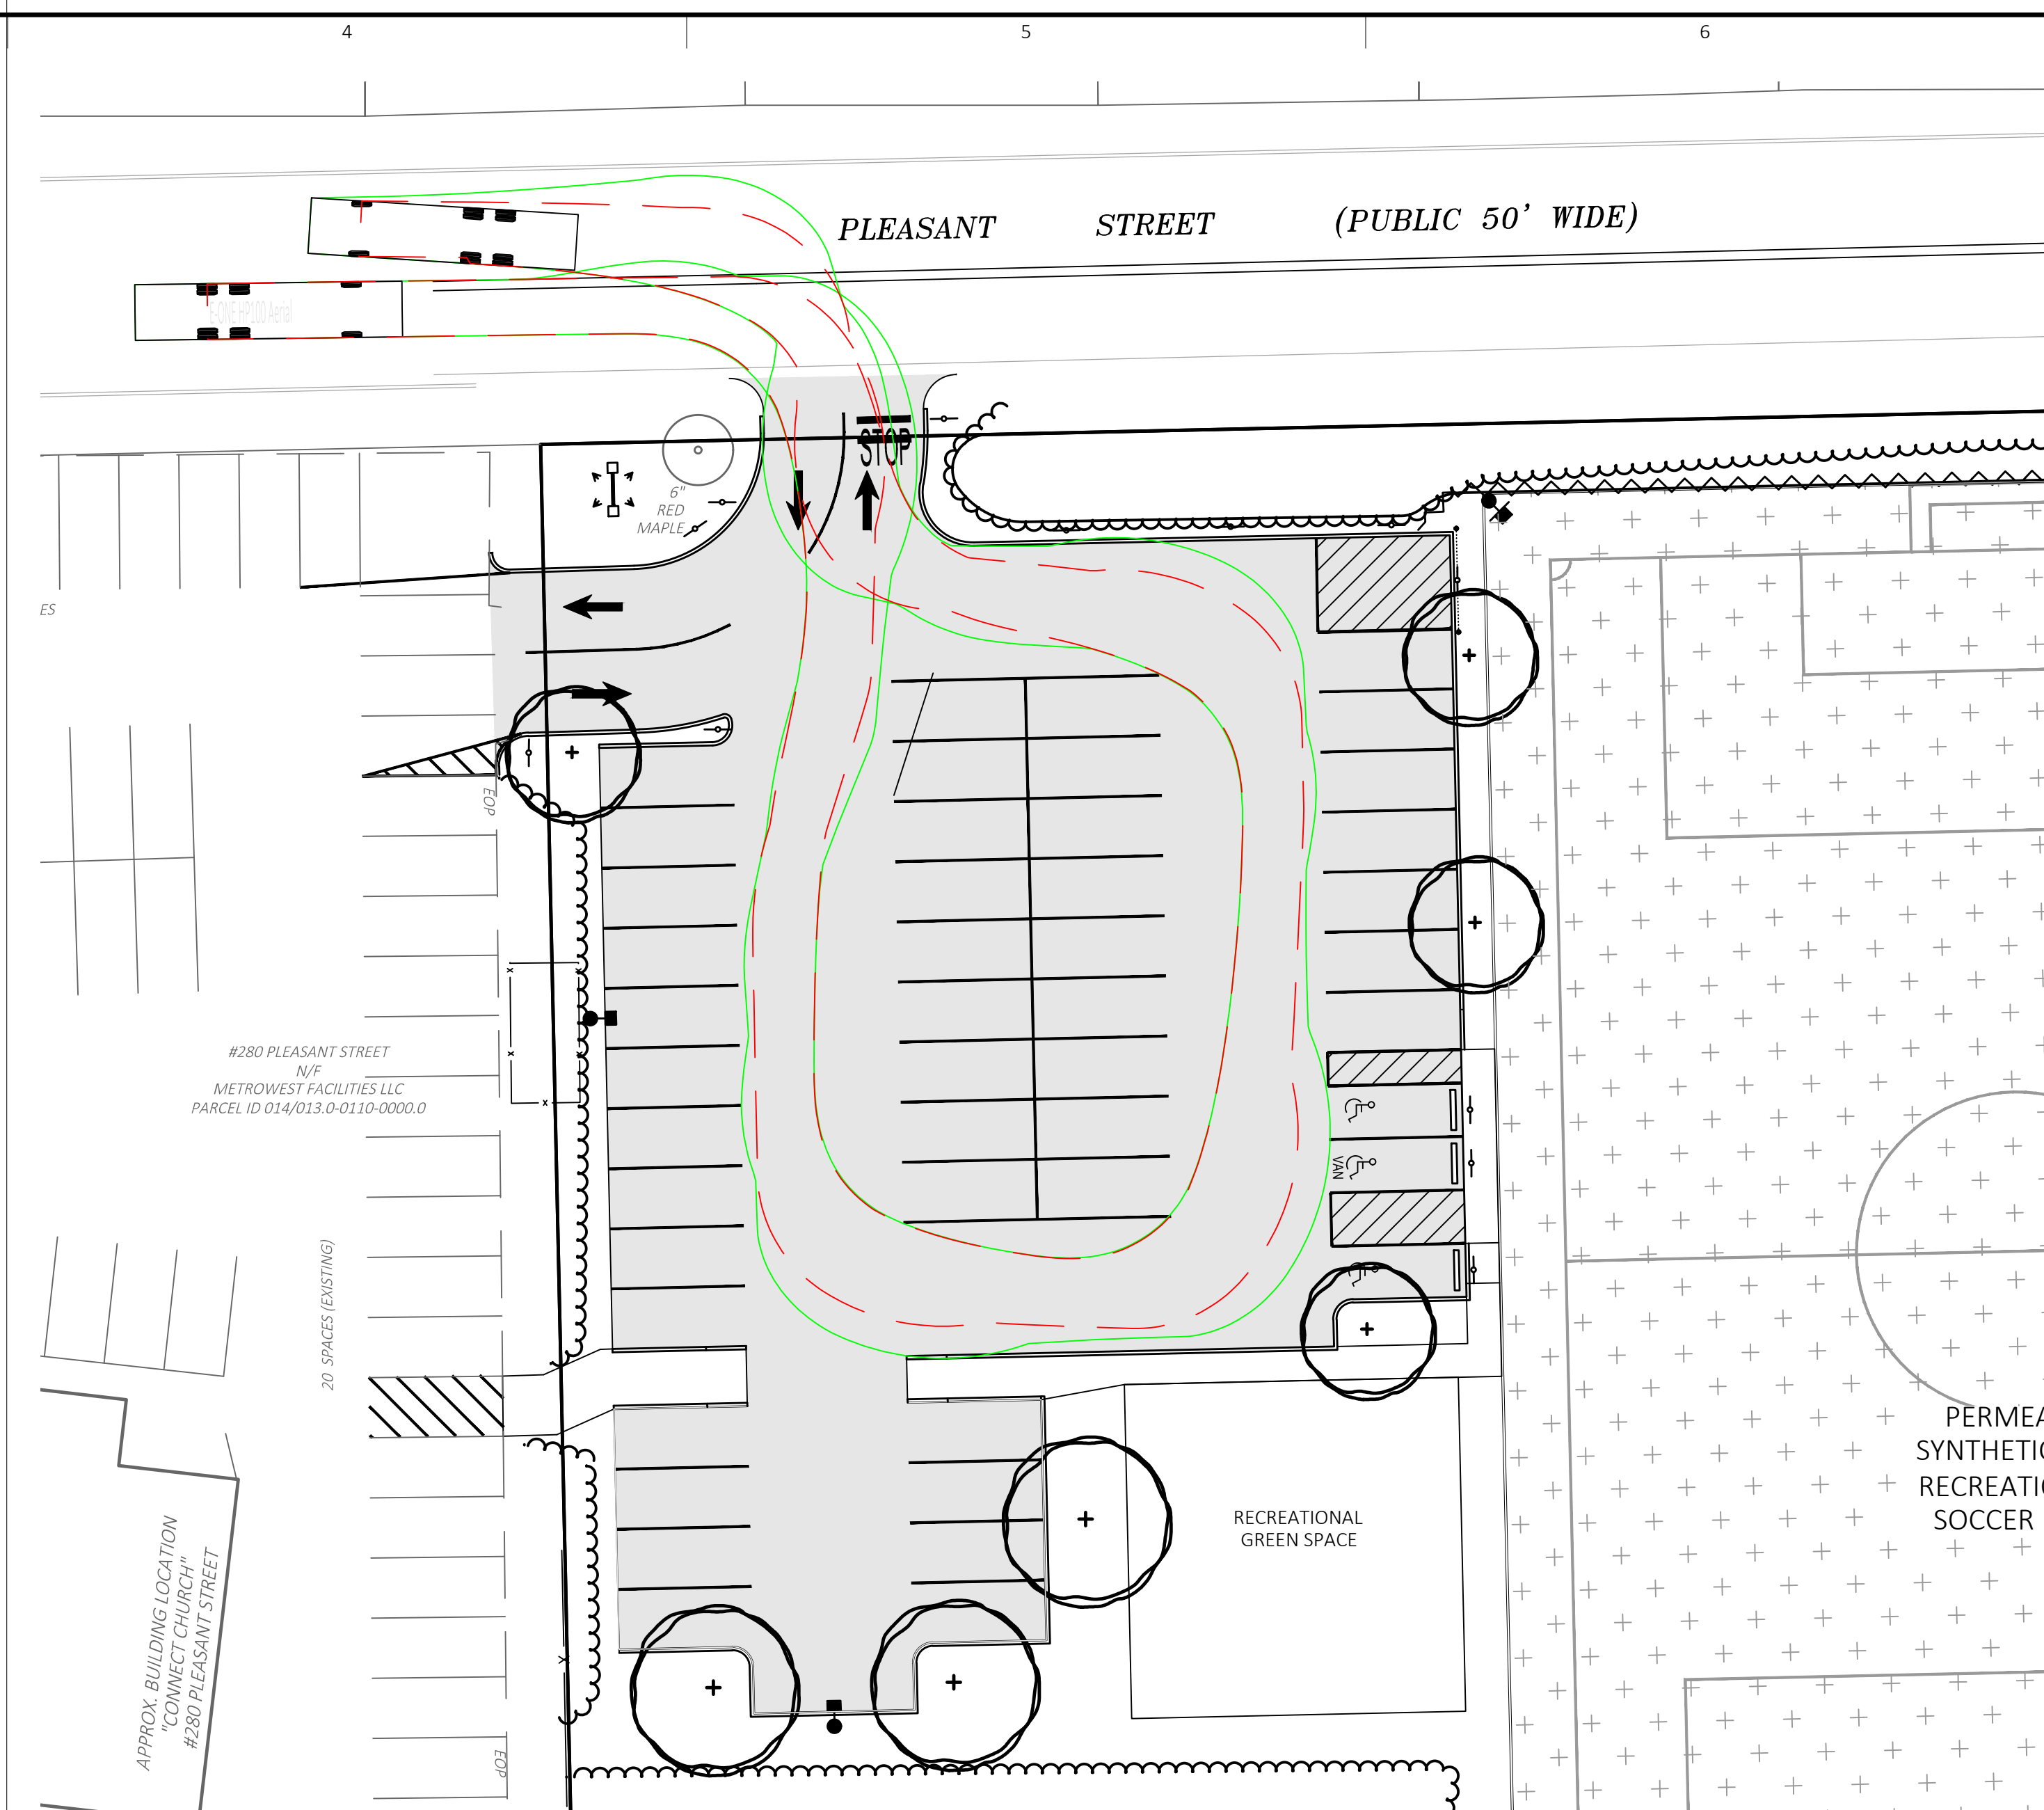

MANEUVERS TO AND FROM WEST

Scale: 1" = 20'

VEHICLE PROFILE


E-ONE HP100 Aerial	Overall Length	40.000ft
	Overall Width	8.333ft
	Overall Body Height	11.000ft
	Min Body Ground Clearance	1.393ft
	Track Width	8.333ft
	Lock-to-lock time	6.00s
	Max Wheel Angle	45.00°

VEHICLE TRACKING KEY

- Red dashed line = VEHICLE WHEEL PATH
- Green solid line = VEHICLE BODY SWING PATH

VEHICLE TRACKING NOTES


- THIS PLAN IS INTENDED SOLELY FOR THE REVIEW BY THE TOWN OF ASHLAND RELATIVE TO THE MANEUVERABILITY OF VEHICLE APPARATUS WITHIN THE PROJECT SITE.
- VEHICLE PATHS SHOWN ARE A RESULT OF VEHICLE TRACKING SOFTWARE.

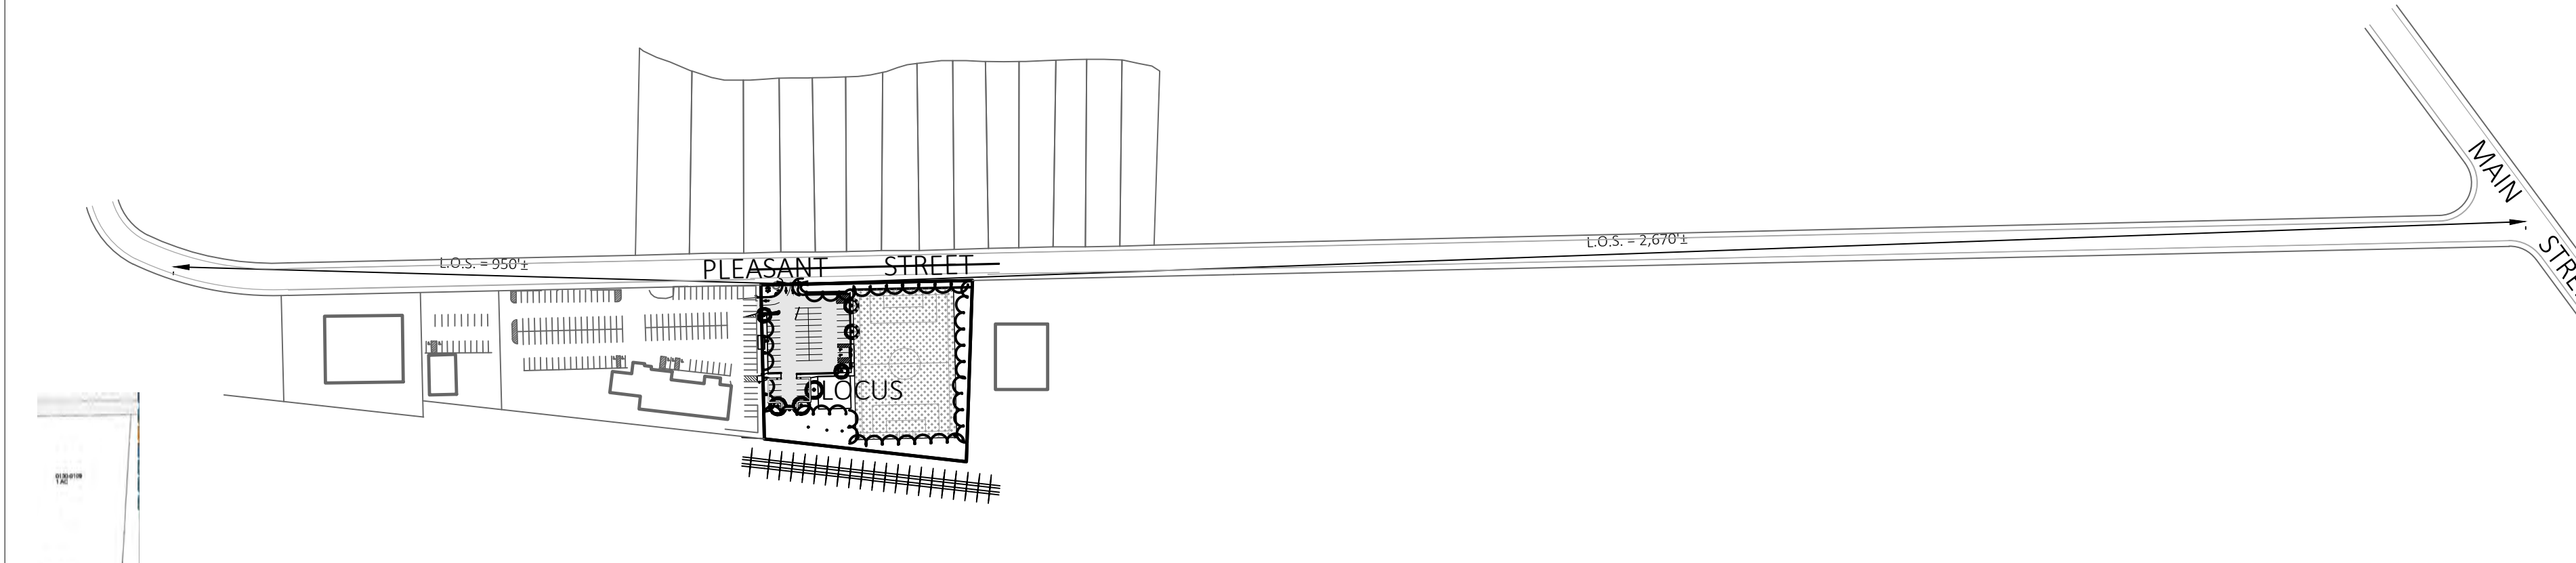

DRIVEWAY INTERSECTION SAFETY LINES OF SIGHT

Scale: 1" = 200'

PLEASANT STREET (PUBLIC 50' WIDE)

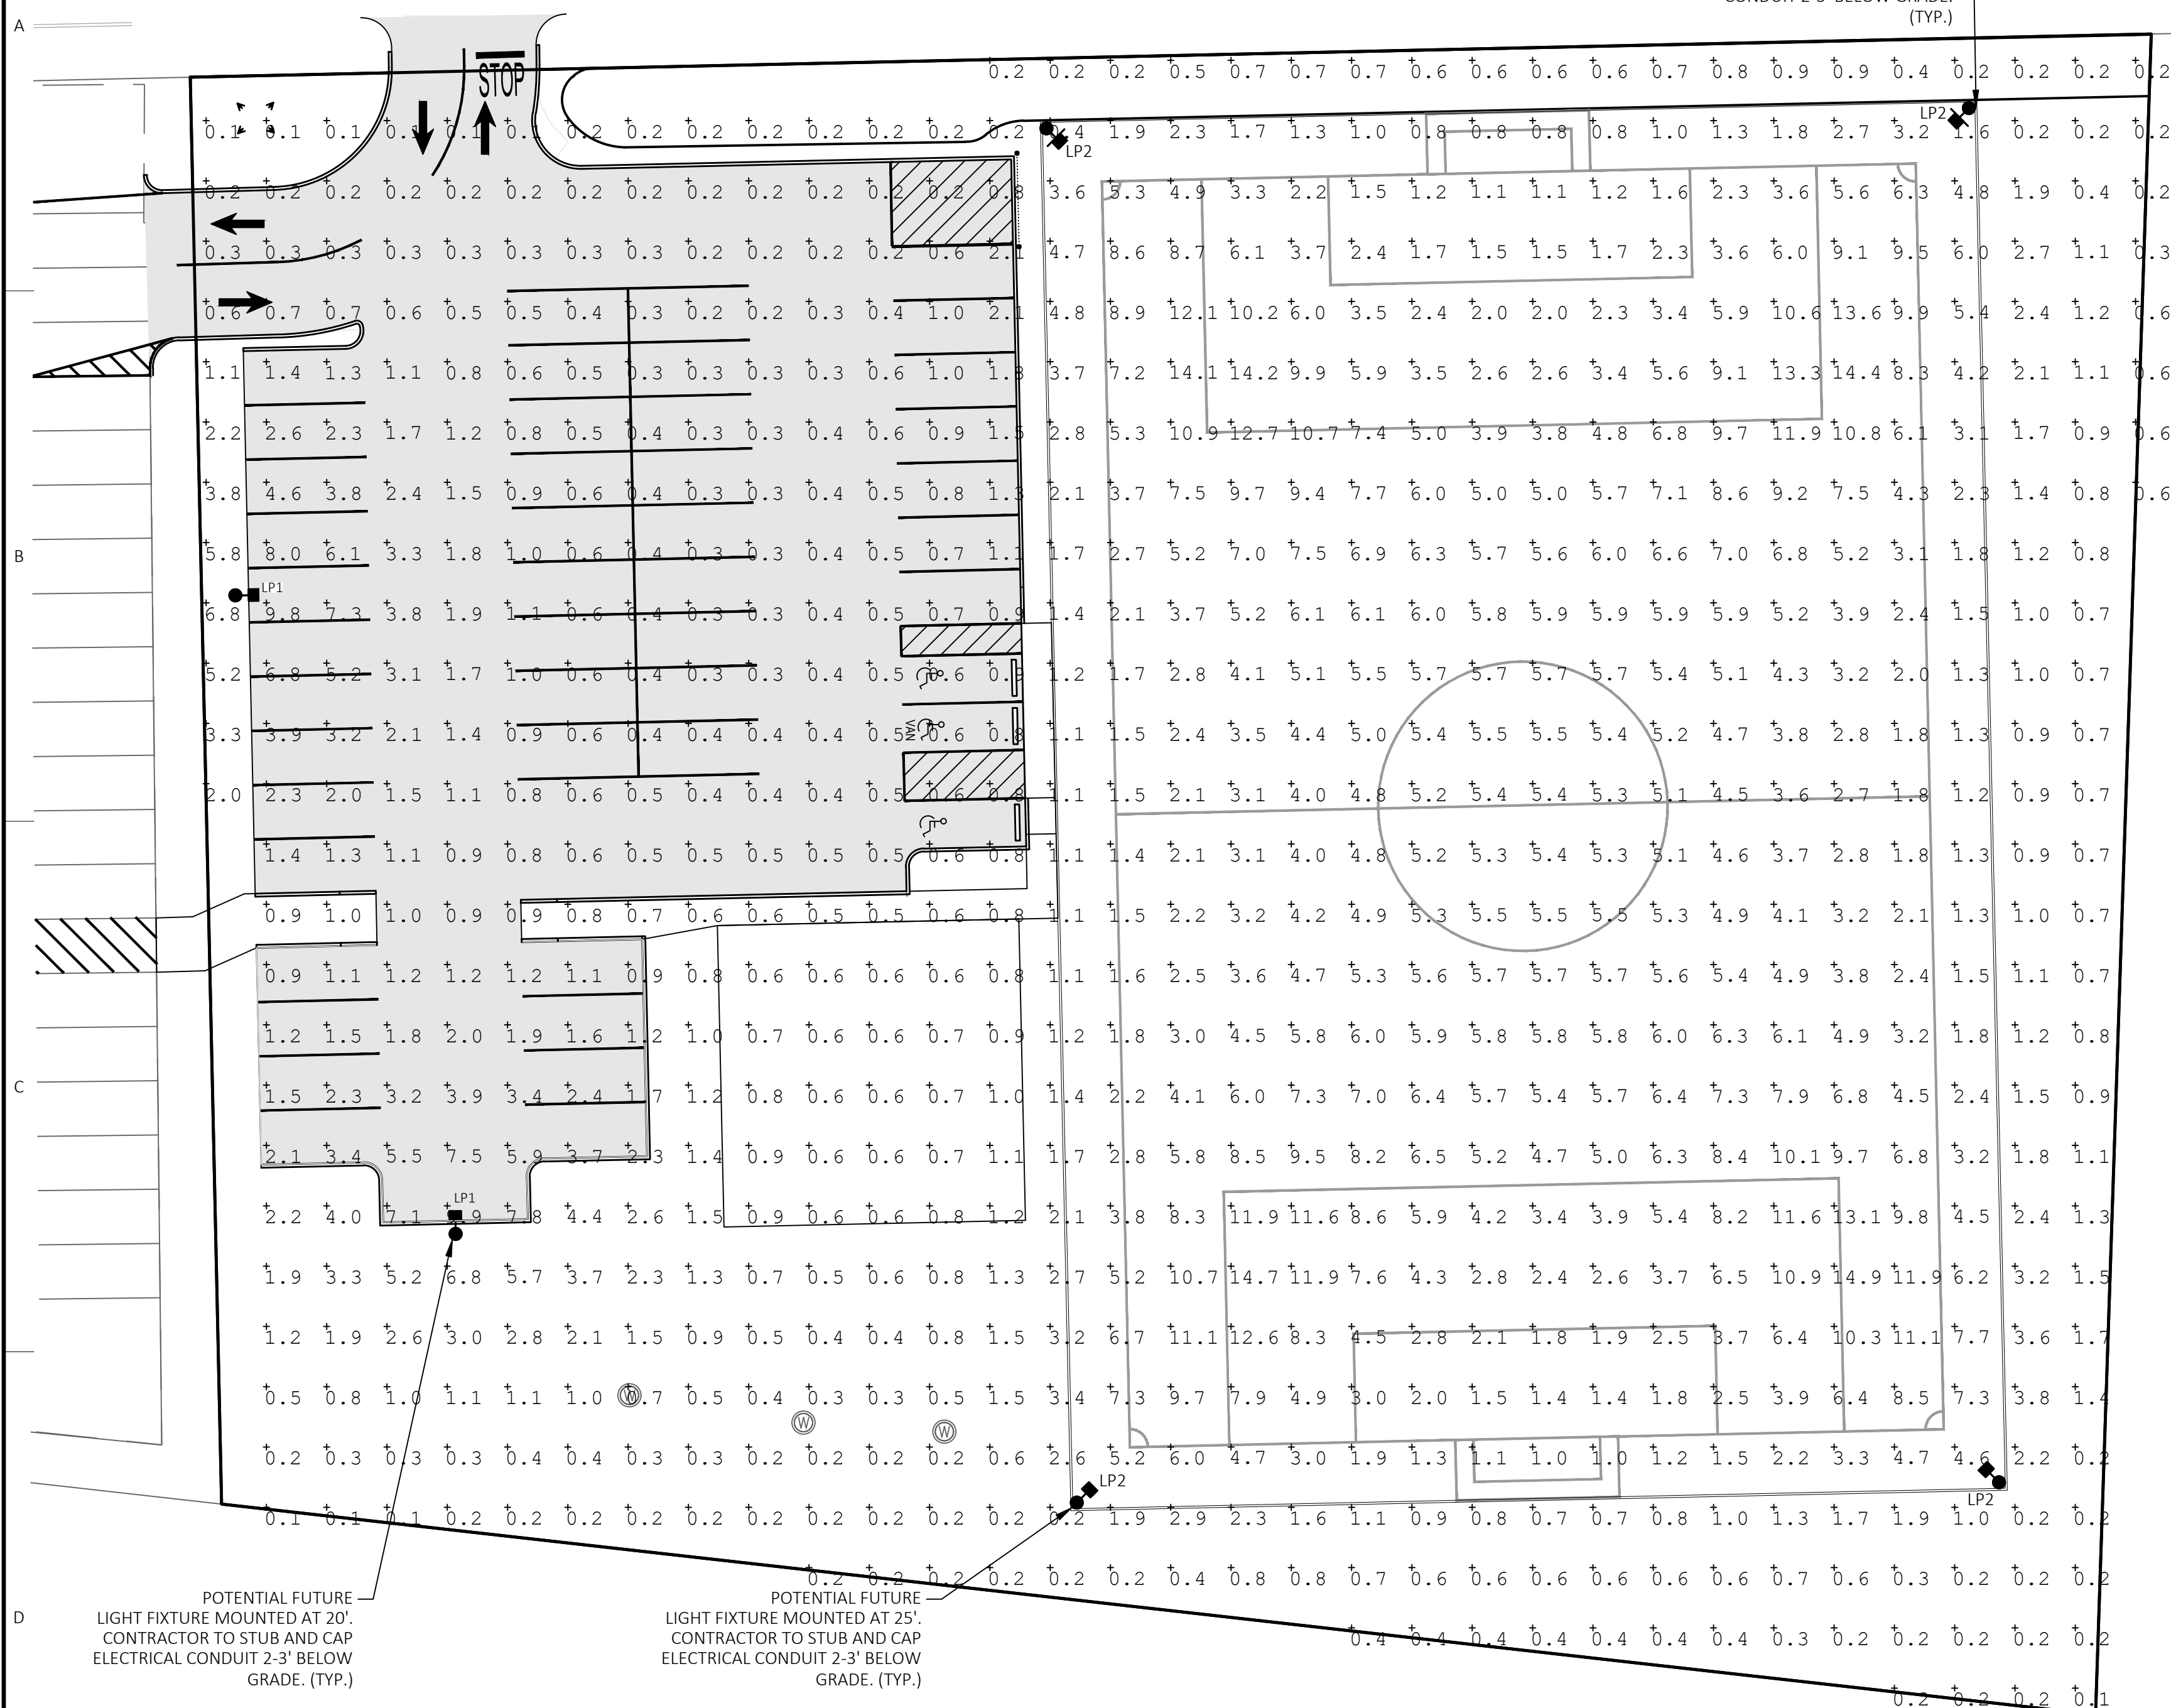

PLAN
Scale: 1" = 20'

Symbol	Qty	Label	Total Lamp Lumens	Description	Mounting Height
LP-2	4	CW-ST-RSL-800-4K-70-45	N.A.	800W Stadium Lighter 450 740	25'
LP-1	2	Area (150W) -4K-T4	19528	AL7743D3	20'

Label	CalcType	Units	Avg	Max	Min	Avg/Min	Max/Min
Object_1 Planar	illuminance	Fc	2.86	14.9	0.1	28.60	149.00
Area 2	illuminance	Fc	1.37	9.9	0.2	6.85	49.50
Soccer Field	illuminance	Fc	5.07	14.9	0.4	12.68	37.25

ARL LED FIXTURE AREA LIGHT

FOR USE IN AMBIENT AND GENERAL LIGHTING APPLICATIONS

FEATURES
 Lumileds SM02835 LEDs with 3-CCT White Color
 Selectable (3000K/4000K/5000K)
 CRI >80
 Fixture comes with T3 distribution lens installed
 T3 and T4 distribution lenses available (sold separately)
 L70 lifespan of 100,000 hours




CONSTRUCTION
 Highly durable die-cast aluminum housing
 Long-throw dust bronze finish available
 Wet location rated
 40° beam angle
 80-90°C Rating for Optical Distribution
 Distribution Type 3 / Type
 Operates efficiently in temperatures from -40°F to 122°F

ELECTRICAL
 0-10V dimmable driver
 120-277V / 277-480V input
 Built-in 6A surge protection
 Flicker <0%

LISTINGS
 ETL listed
 DLC S.1 premium listed
 5-year warranty on all electronics and housing

DIMENSIONAL INFORMATION

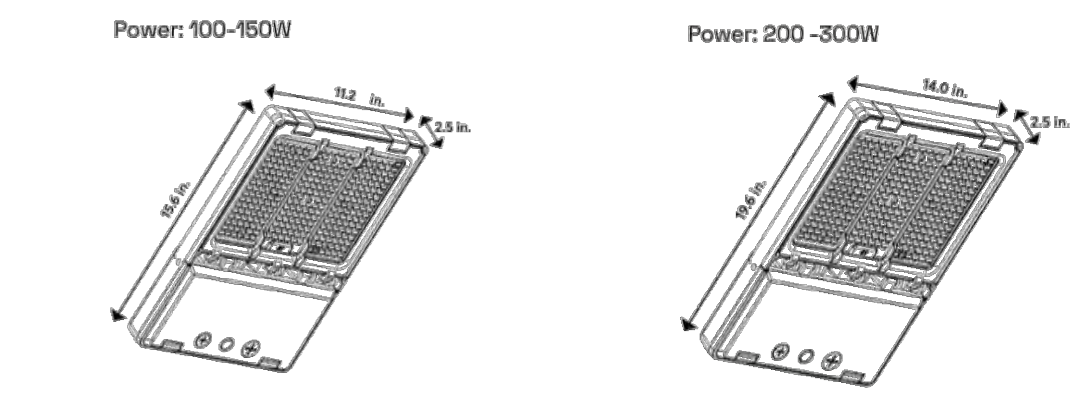


GREY WOLF LED • WEST ST PAUL, MN • WWW.GREYWOLFLED.COM • (855) 268-6069

LP-1

ARL LED FIXTURE AREA LIGHT

ORDERING INFORMATION

STYLE	LIGHT ENGINE	COLOR TEMP	DRIVER	CH	OPTIONS
ARL FIXTURE	150T150W 150T240W 200T300W 1400LM 1700LM 2300LM 2800LM 4200LM	3000K 4000K 5000K	0-10V DIMMING V2 300-277V V3 277-480V	D	PC PHOTOCELL T3 TYPE 3 BZ BZ

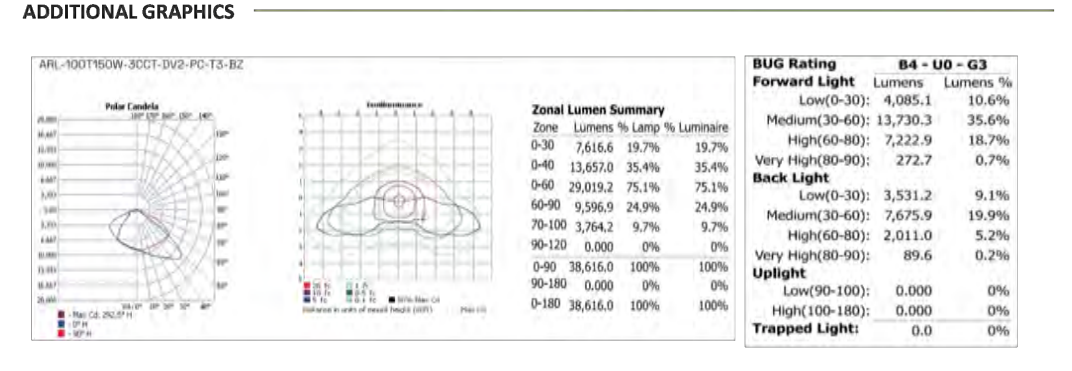

GREY WOLF LED • WEST ST PAUL, MN • WWW.GREYWOLFLED.COM • (855) 268-6069

G2 LED FIXTURE STADIUM LIGHTING

FEATURES
 Very low windage area (EPA)
 Only 17.3 inches in diameter can easily replace HID / MH / HPS fixtures on existing poles, wiring and mounting arms
 One PCB board design, better glare control with our quality Lens
 Light weight design ensures less force on poles
 Unique hollow design for excellent heat dissipation
 Beam Angles: 15° | 25° | 45°




CONSTRUCTION
 Aluminum housing
 Grey powder coating
 Effective projected area: 0.58ft² - 1.38ft²

ELECTRICAL
 LED Light Engine designed for reliability and long life operation
 120 / 277 compatible with other voltages available
 Operating Temperature | -104F to 122F
 50,000 Hour Lifetime

LISTINGS
 ETL approved
 DLC Premium Listed
 7-year warranty of all electronics and housing.
 IP65 & rated housing, IP66 optional

DIMENSIONAL INFORMATION

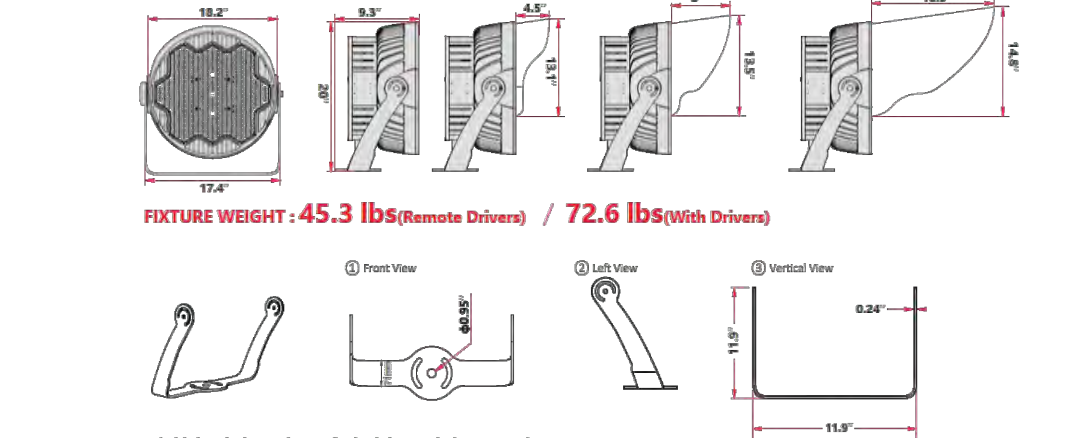

FIXTURE WEIGHT: 45.3 lbs (without Drivers) / 72.6 lbs (with Drivers)


GREY WOLF LED • WEST ST PAUL, MN • WWW.GREYWOLFLED.COM • (855) 268-6069

LP-2

G2 LED FIXTURE STADIUM LIGHTING

ORDERING INFORMATION

STYLE	LIGHT ENGINE	LED LIGHT SOURCE	DRIVER	COLOR TEMP	CH	LENS	INPUT POWER
ST-RSL NEW FEATURE	800 800 WATTS 16,000 LUMENS	NICHIA NICHIA	MEANWELL MEANWELL	3K 3000K	70 70 CRI	15 15°	100-277V
	1000 1000 WATTS 20,000 LUMENS	INVENTRONICS INVENTRONICS	INVENTRONICS INVENTRONICS	4K 4000K	80 80 CRI	25 25°	180-528V
	1200 1200 WATTS 24,000 LUMENS			5K 5000K	80 80 CRI	45 45°	

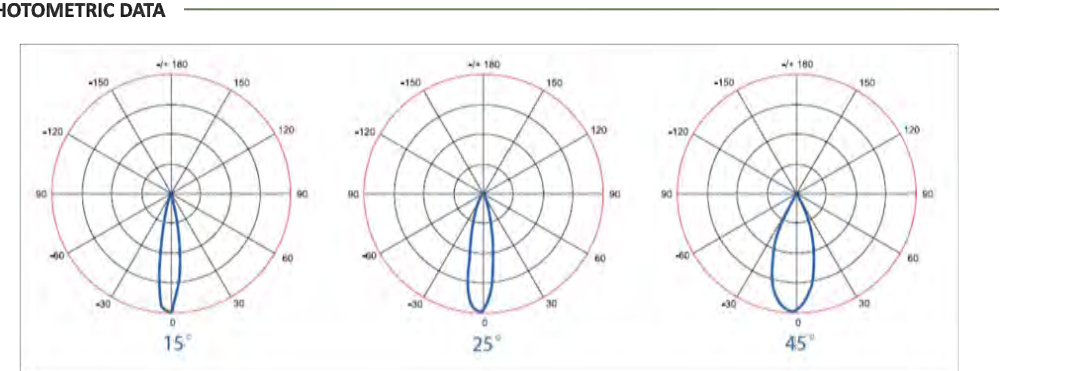


GREY WOLF LED • WEST ST PAUL, MN • WWW.GREYWOLFLED.COM • (855) 268-6069



LAND DESIGN COLLABORATIVE
 Chauncy Place | Terrace North | Suite 1
 45 Lyman Street
 Westborough, MA 01581
 508.952.6300 | LDCollaborative.com

THE CONTENT, INFORMATION AND DESIGN OF THIS PLAN ARE PROPRIETARY AND DUPLICATION AND/OR UTILIZATION FOR ANY PURPOSES IS STRICTLY PROHIBITED WITHOUT PRIOR WRITTEN AUTHORIZATION FROM LAND DESIGN COLLABORATIVE. ONLY APPROVED, SIGNED AND SEALED PLANS SHALL BE UTILIZED FOR CONSTRUCTION PURPOSES.
 © LAND DESIGN COLLABORATIVE, LLC.

Prepared by:
 Energy Solutions INTERNATIONAL, INC.

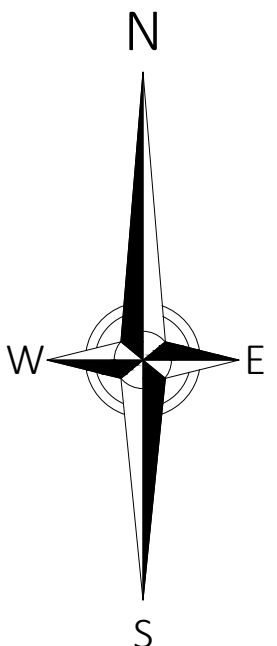

Project Owner:
 Metrowest Facilities LLC
 350 Pleasant Street
 Ashland, MA 01721

Project Applicant:
 Metrowest Facilities LLC
 350 Pleasant Street
 Ashland, MA 01721


Project Title:
 240 & 260 Pleasant Street
 Ashland, MA (Middlesex County)

Sheet Title:
 PHOTOMETRICS PLAN

Local Permitting

No.	Date	Revision / Issue
3	04/03/2026	PEER REVIEW COMMENTS
2	03/09/2026	PEER REVIEW COMMENTS
1	06/09/2025	TOWN COMMENTS

No. Date: Revision | Issue:
 Drawn By: CMP/ESM | Checked By: WMB
 Date: 02/05/2025 | Project No.: 24-0281

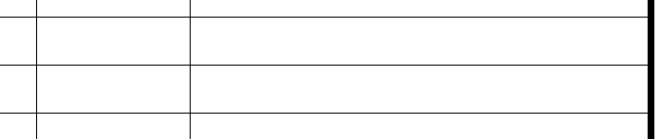

Scale: 1" = 20'

NOTES:
 1. THIS DRAWING IS NOT FOR CONSTRUCTION UNTIL ISSUED FOR CONSTRUCTION BY LAND DESIGN COLLABORATIVE.
 2. SEE SHEET C-001 FOR NOTES, LEGEND AND ABBREVIATIONS.

Sheet No.:
SL-101