


South Elevation Front

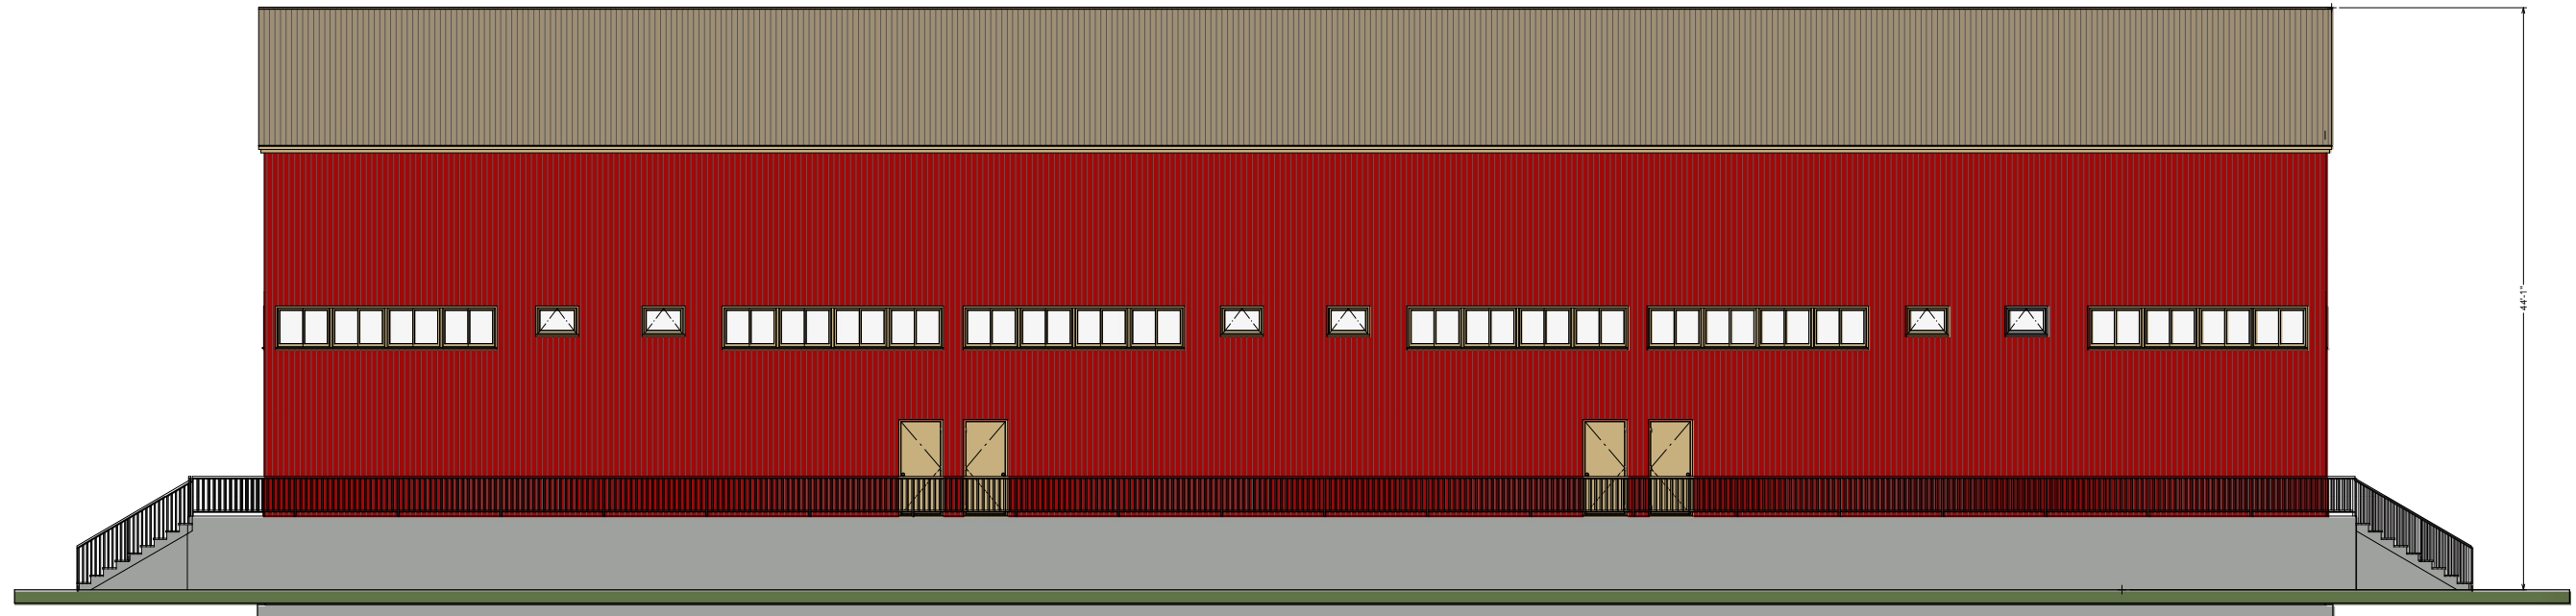

North Elevation Rear

REVISION TABLE	
NUMBER	DATE

Building #3

South Elevation Front
North Elevation Rear


DRAWINGS PROVIDED BY:
Rodenhiser Builders
70 Bartzak Drive
Holliston, Ma. 01746

DATE:


6/29/2019

SCALE:

SHEET:

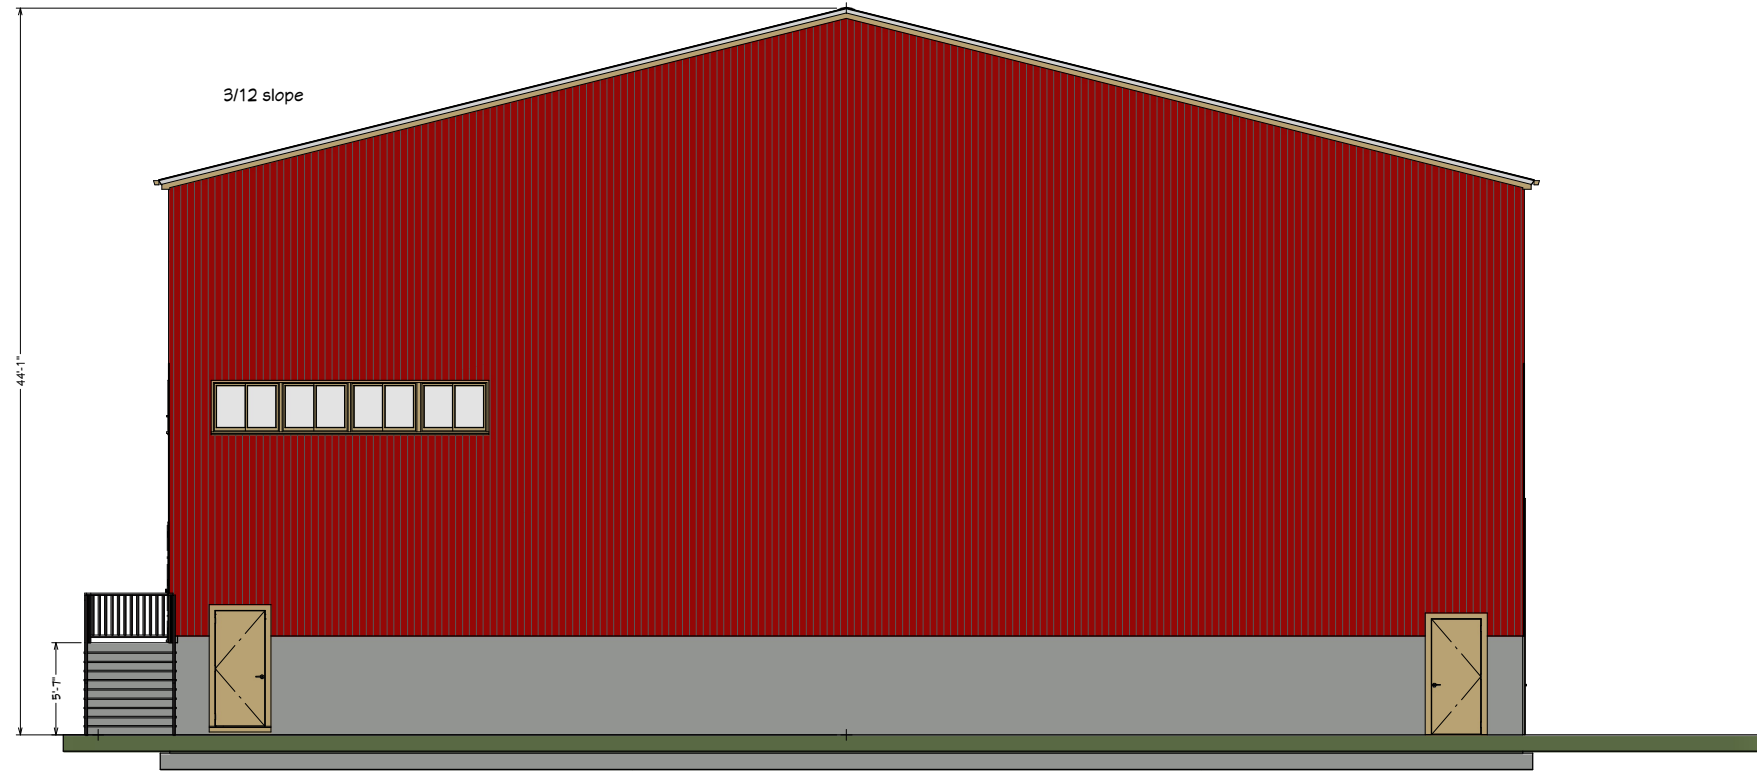

West Elevation Left

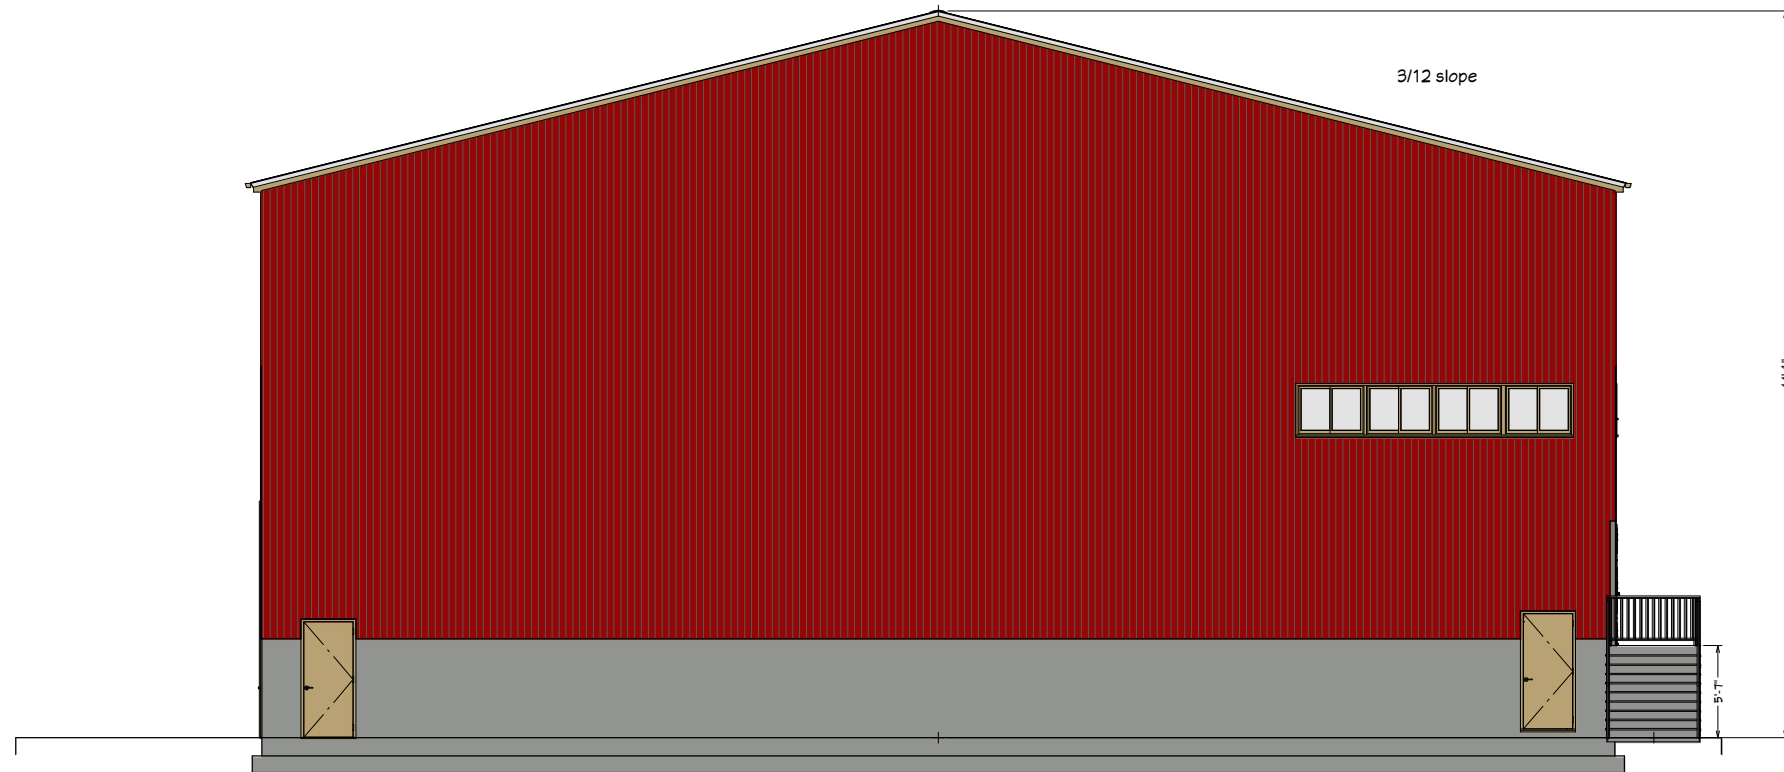

East Elevation Right

NUMBER	DATE	REVISION BY	DESCRIPTION

Building #3

West Elevation Left
East Elevation Right

DRAWINGS PROVIDED BY:
Rodenhiser Builders
70 Bartzak Drive
Holliston, Ma. 01746





DATE:

6/29/2019

SCALE:

3/16" = 1'-0"

SHEET:

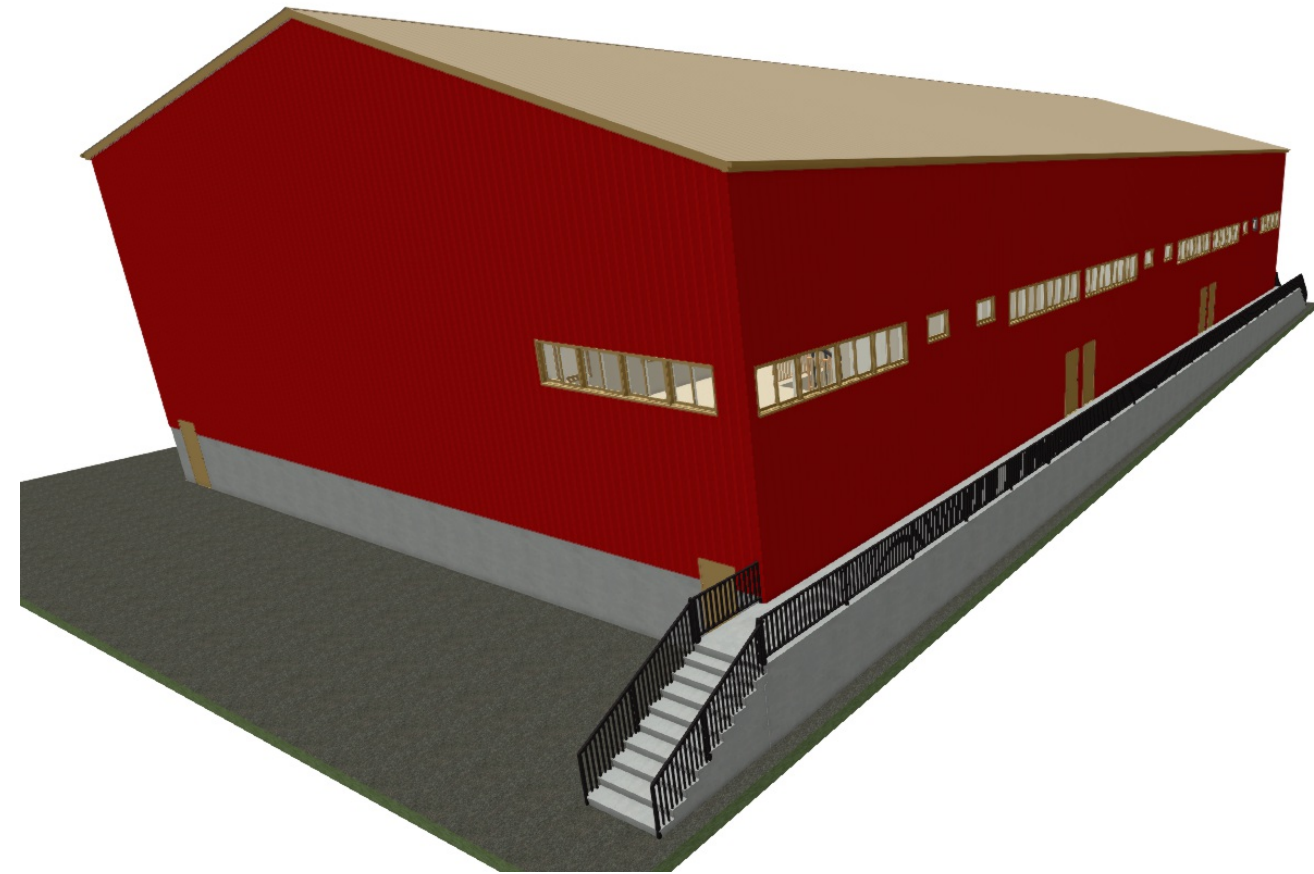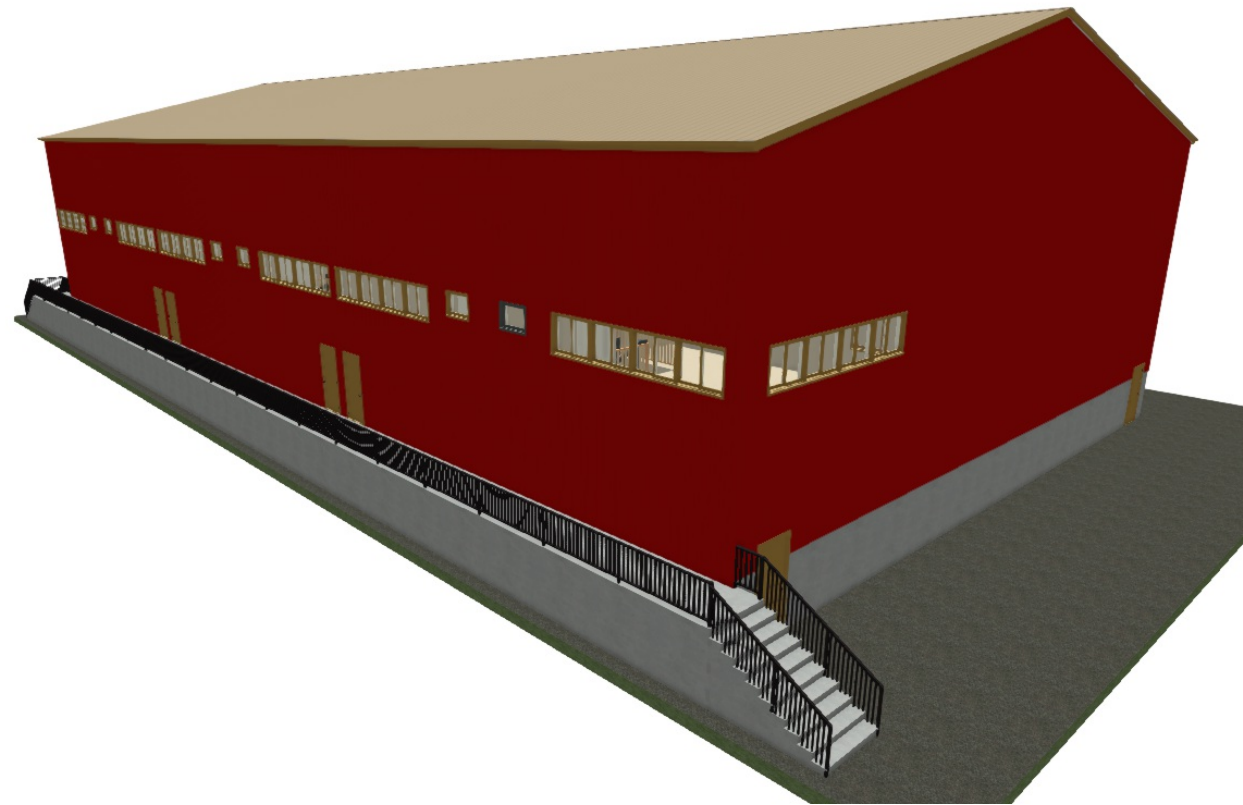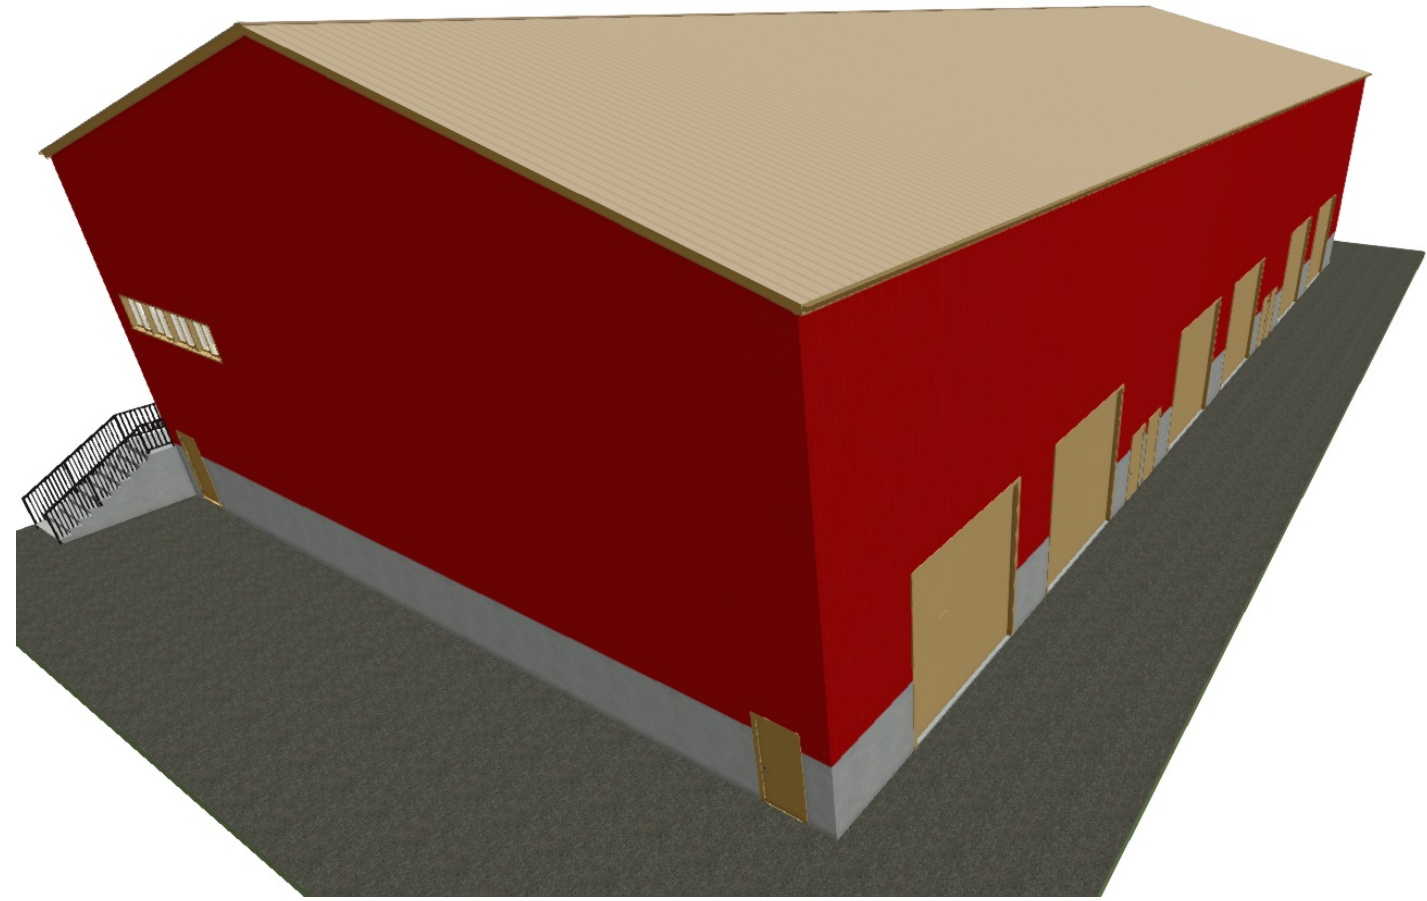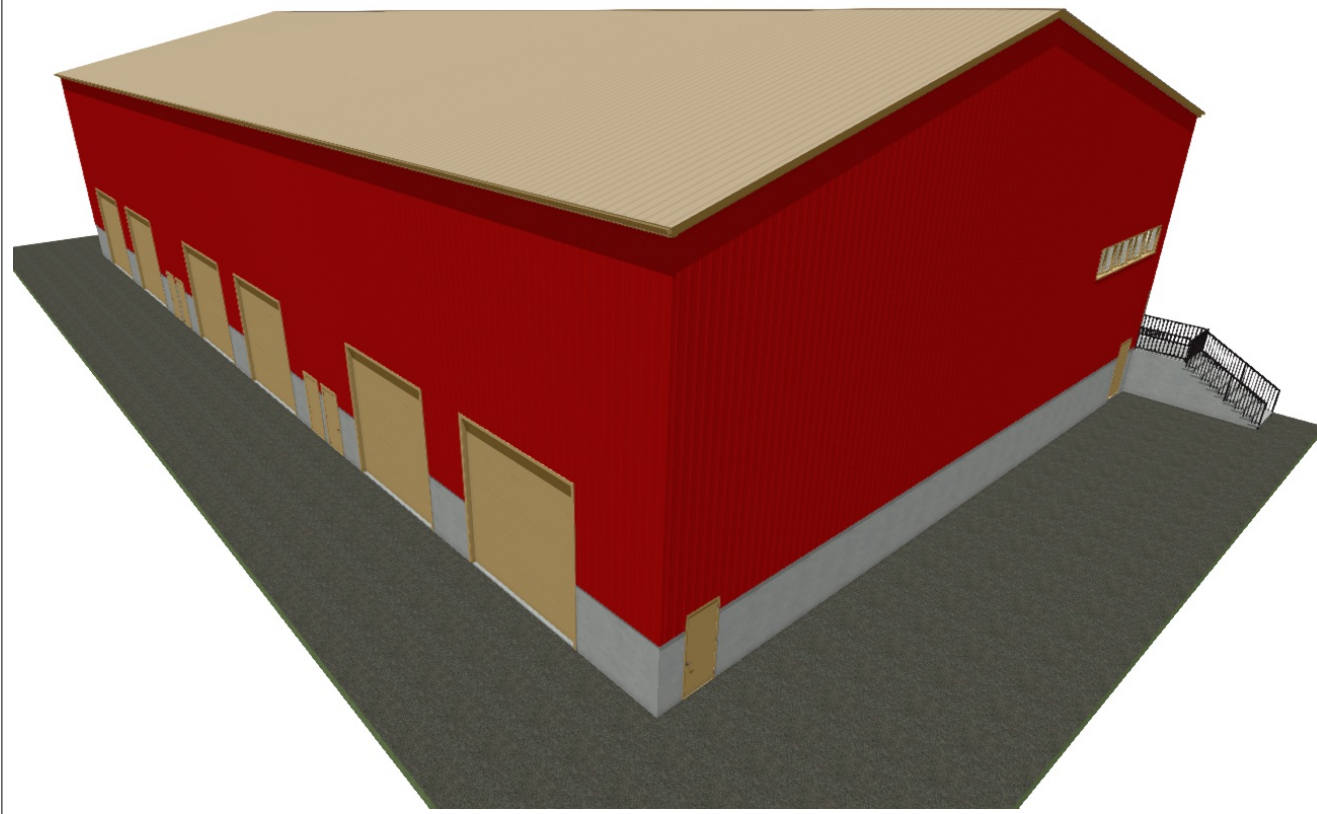

REVISION TABLE	
NUMBER	DATE

Building #3

Aerial views

DRAWINGS PROVIDED BY:
Rodenhiser Builders
 70 Bartzak Drive
 Holliston, Ma. 01746

DATE:

6/29/2019

SCALE:

SHEET: