



South West Elevation

--

REVISION TABLE			
NUMBER DATE REVISION BY DESCRIPTION			

Building #1

Front Elevation
South west

DRAWINGS PROVIDED BY:
Rodenhiser Builders
 70 Bartzak drive
 Holliston, Ma. 01746

DATE:

9/6/2019

SCALE:

1/4" = 1'-0"

SHEET:

P-1



6/12 Slope

North East Elevation

REVISION TABLE	NUMBER	DATE	REVISED BY	DESCRIPTION

Building #1

Rear Elevation
North East

DRAWINGS PROVIDED BY:
Rodenhiser Builders
70 Bartzak drive
Holliston, Ma. 01746

DATE:

9/6/2019

SCALE:

1/4" = 1'-0"

SHEET:

P-2



6/12 Slope

36'-3"

36'-3"

43'-9"

North West Elevation

NUMBER	DATE	REVISION TABLE	REVISOR	DESCRIPTION

Building #1

Left Elevation
North West

DRAWINGS PROVIDED BY:
Rodenhiser Builders
70 Bartzak drive
Holliston, Ma. 01746

DATE:

9/6/2019

SCALE:

1/4" = 1'-0"

SHEET:

P-3



South East Elevation

REVISION TABLE	
NUMBER	DATE

Building #1

Right Elevation
South East

DRAWINGS PROVIDED BY:
Rodenhiser Builders
70 Bartzak drive
Holliston, Ma. 01746

DATE:


9/6/2019

SCALE:


1/4" = 1'-0"

SHEET:


P-4

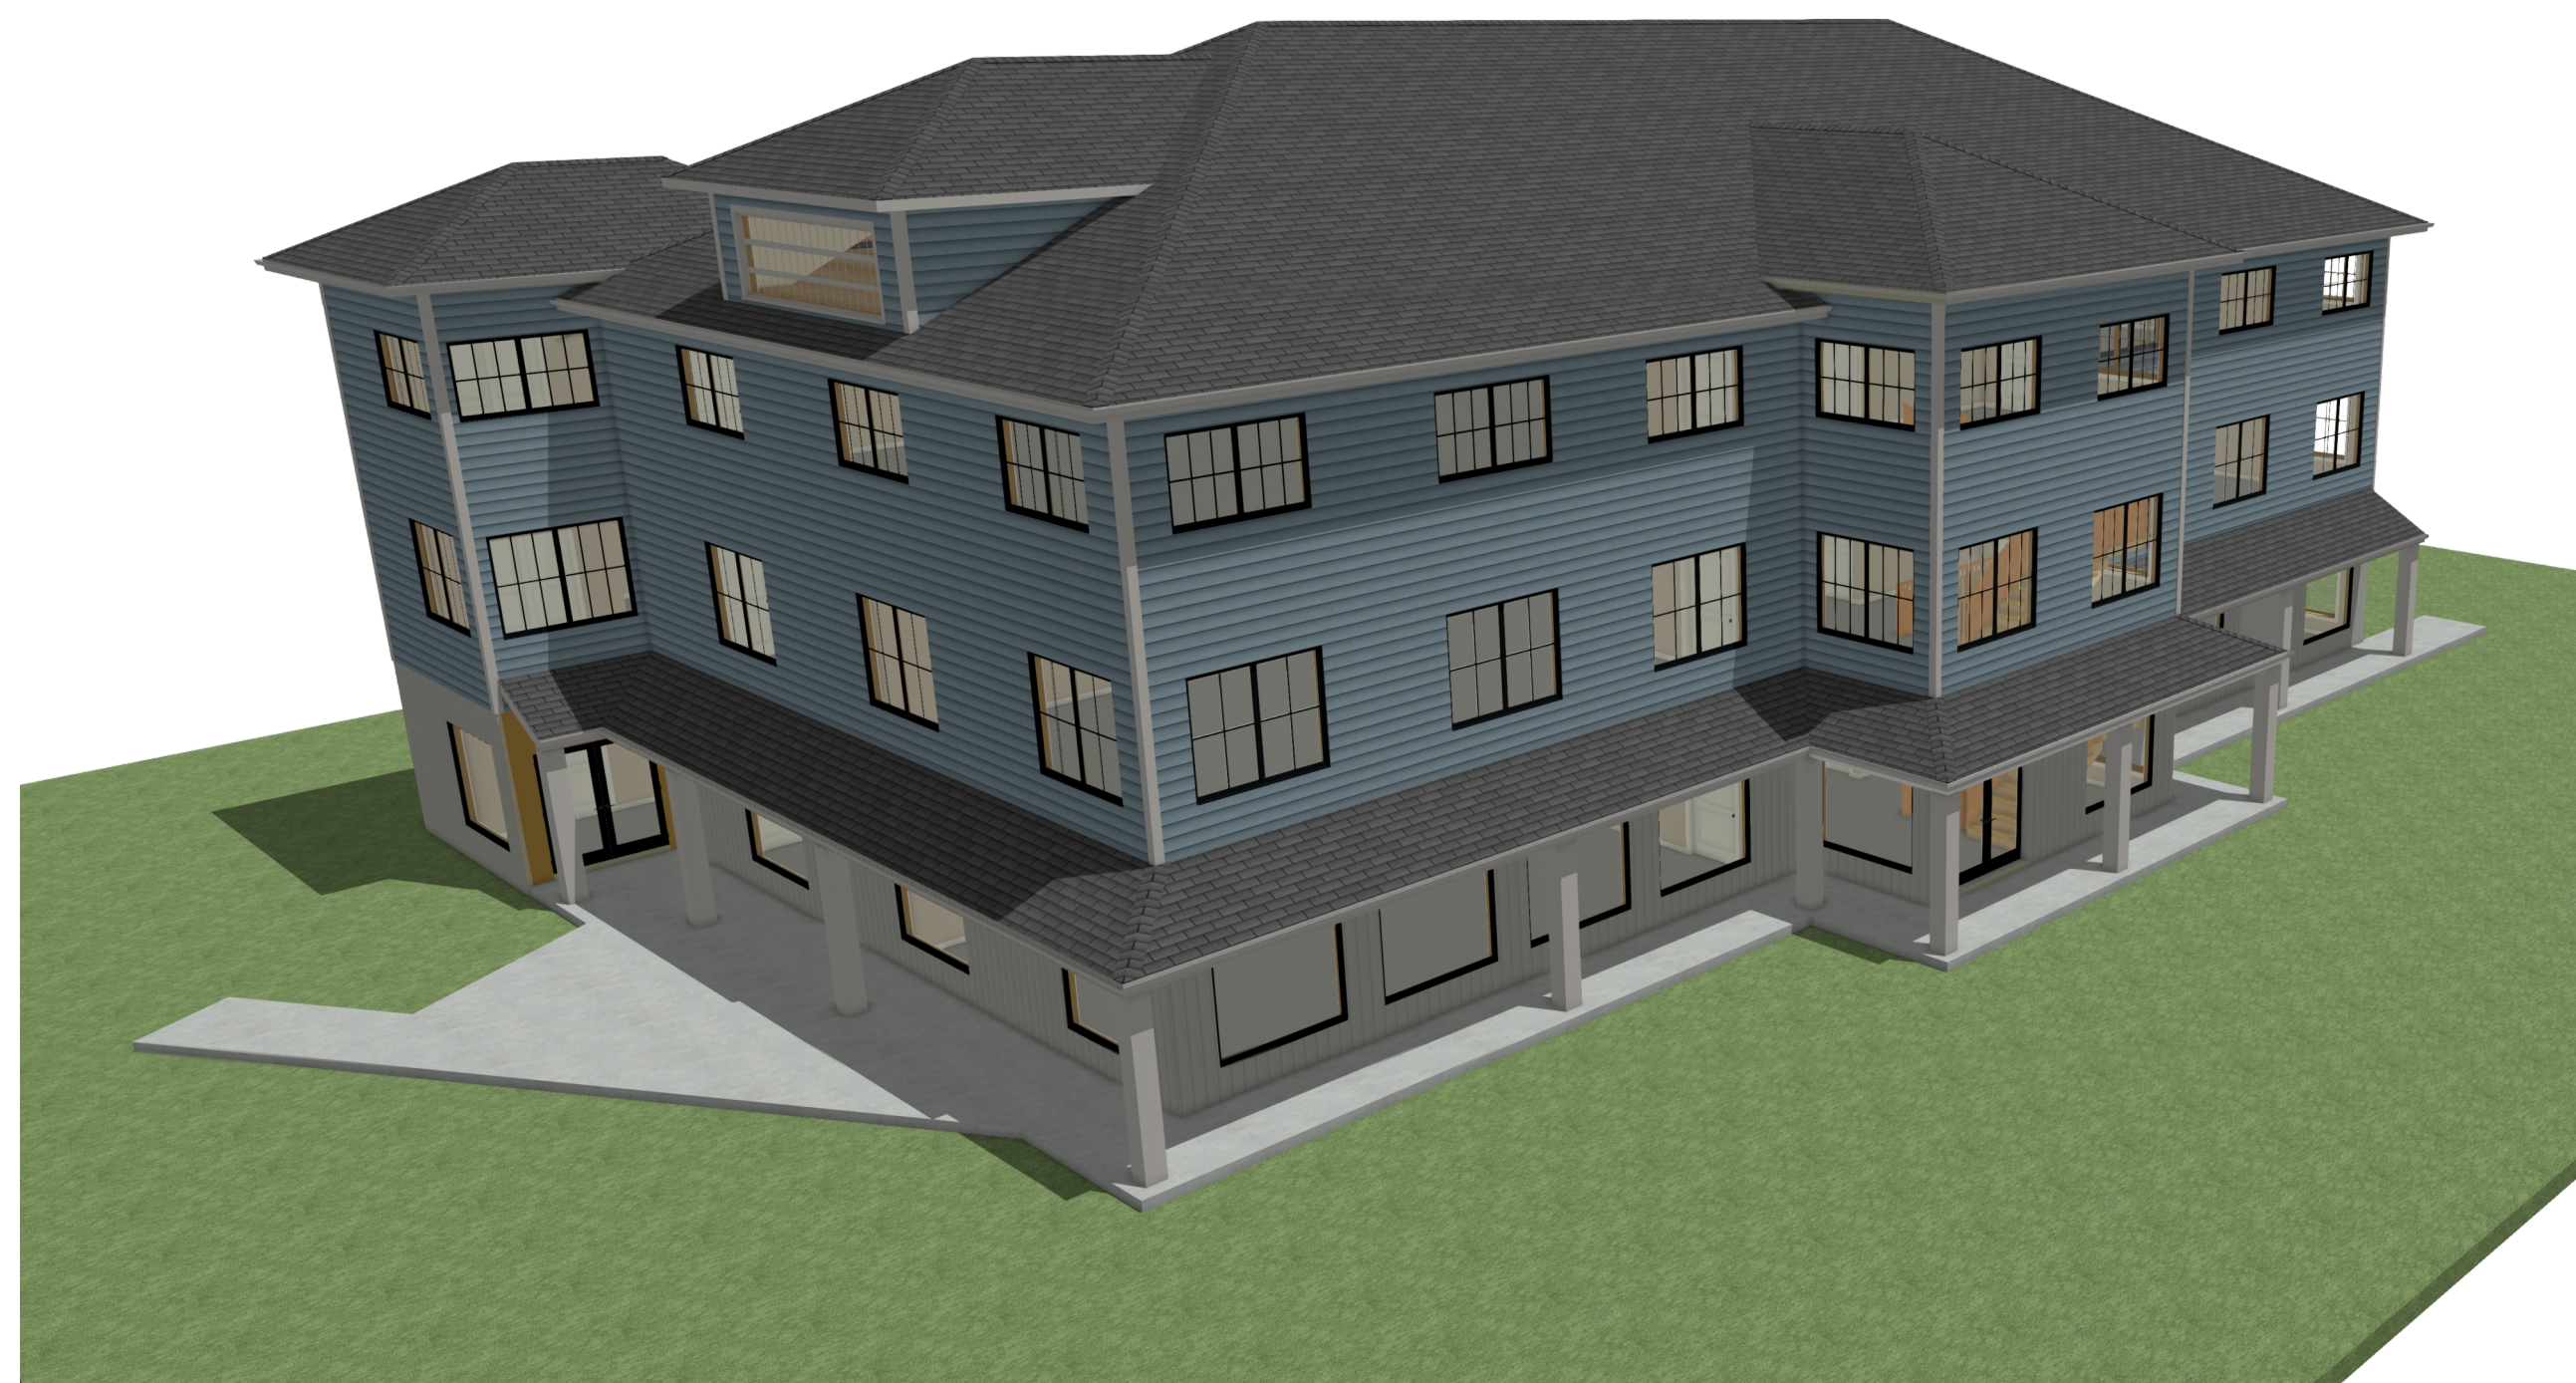


Southwest and Northwest

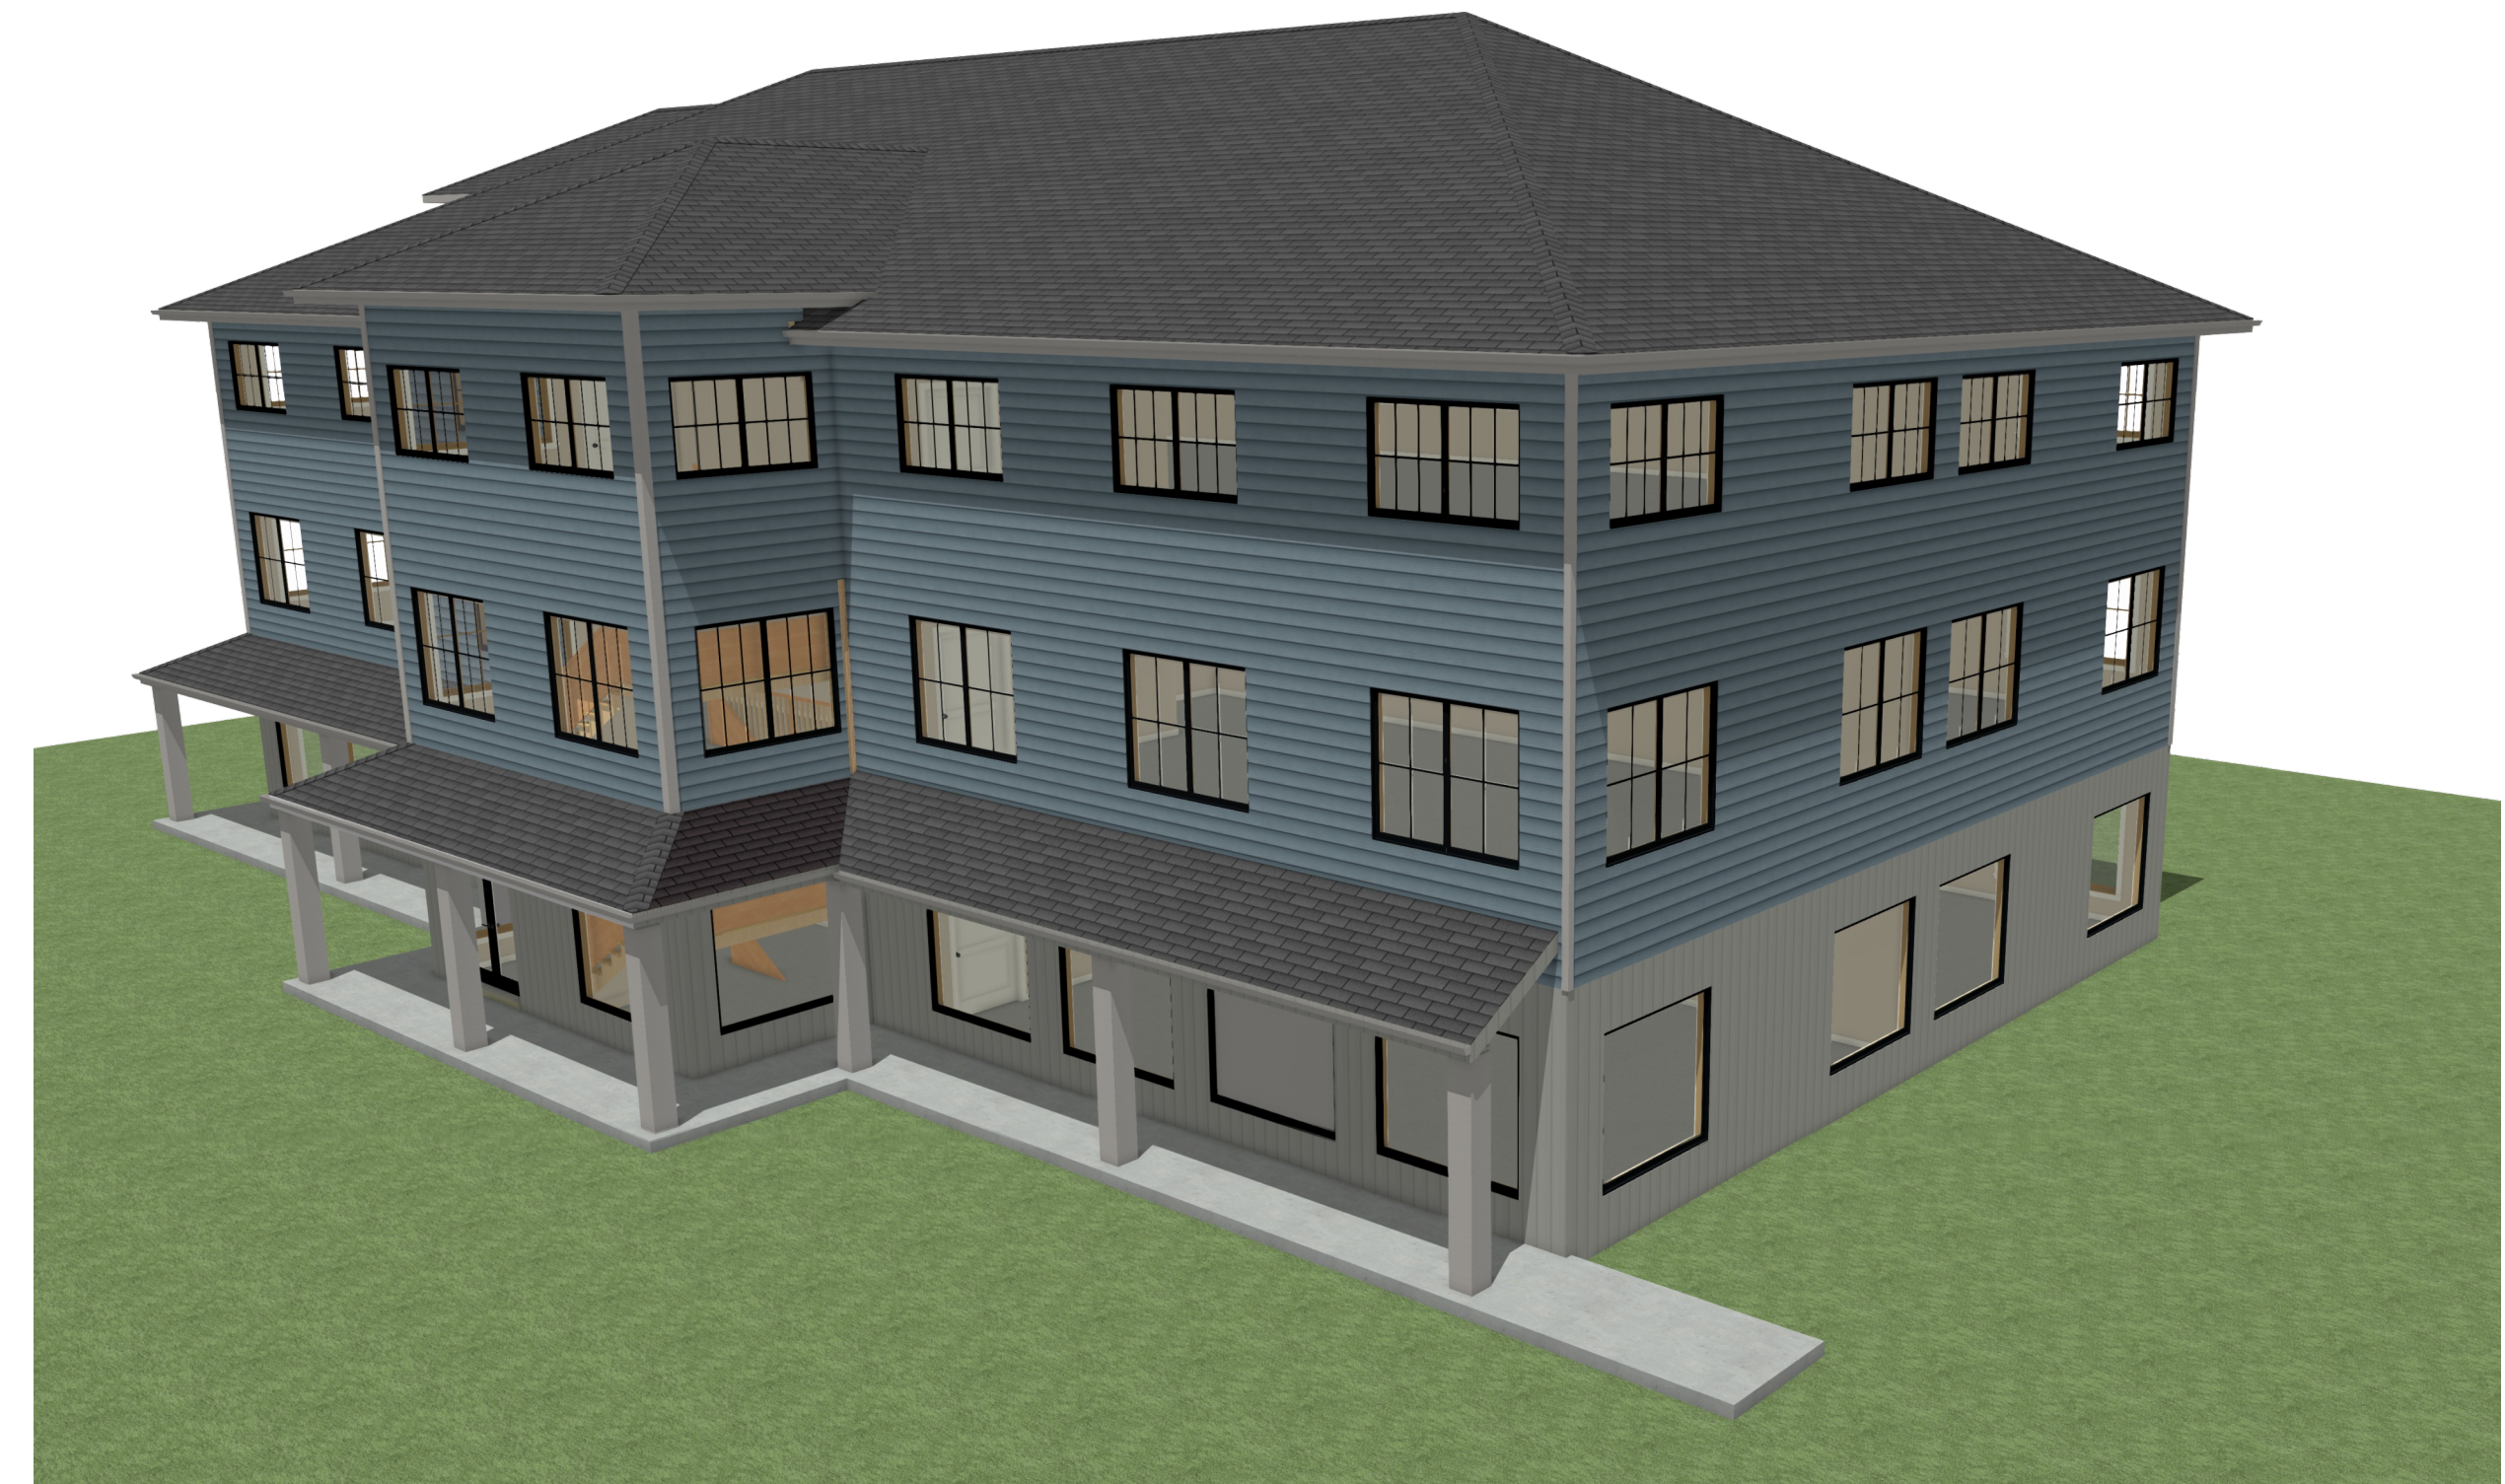

Southwest and Southeast

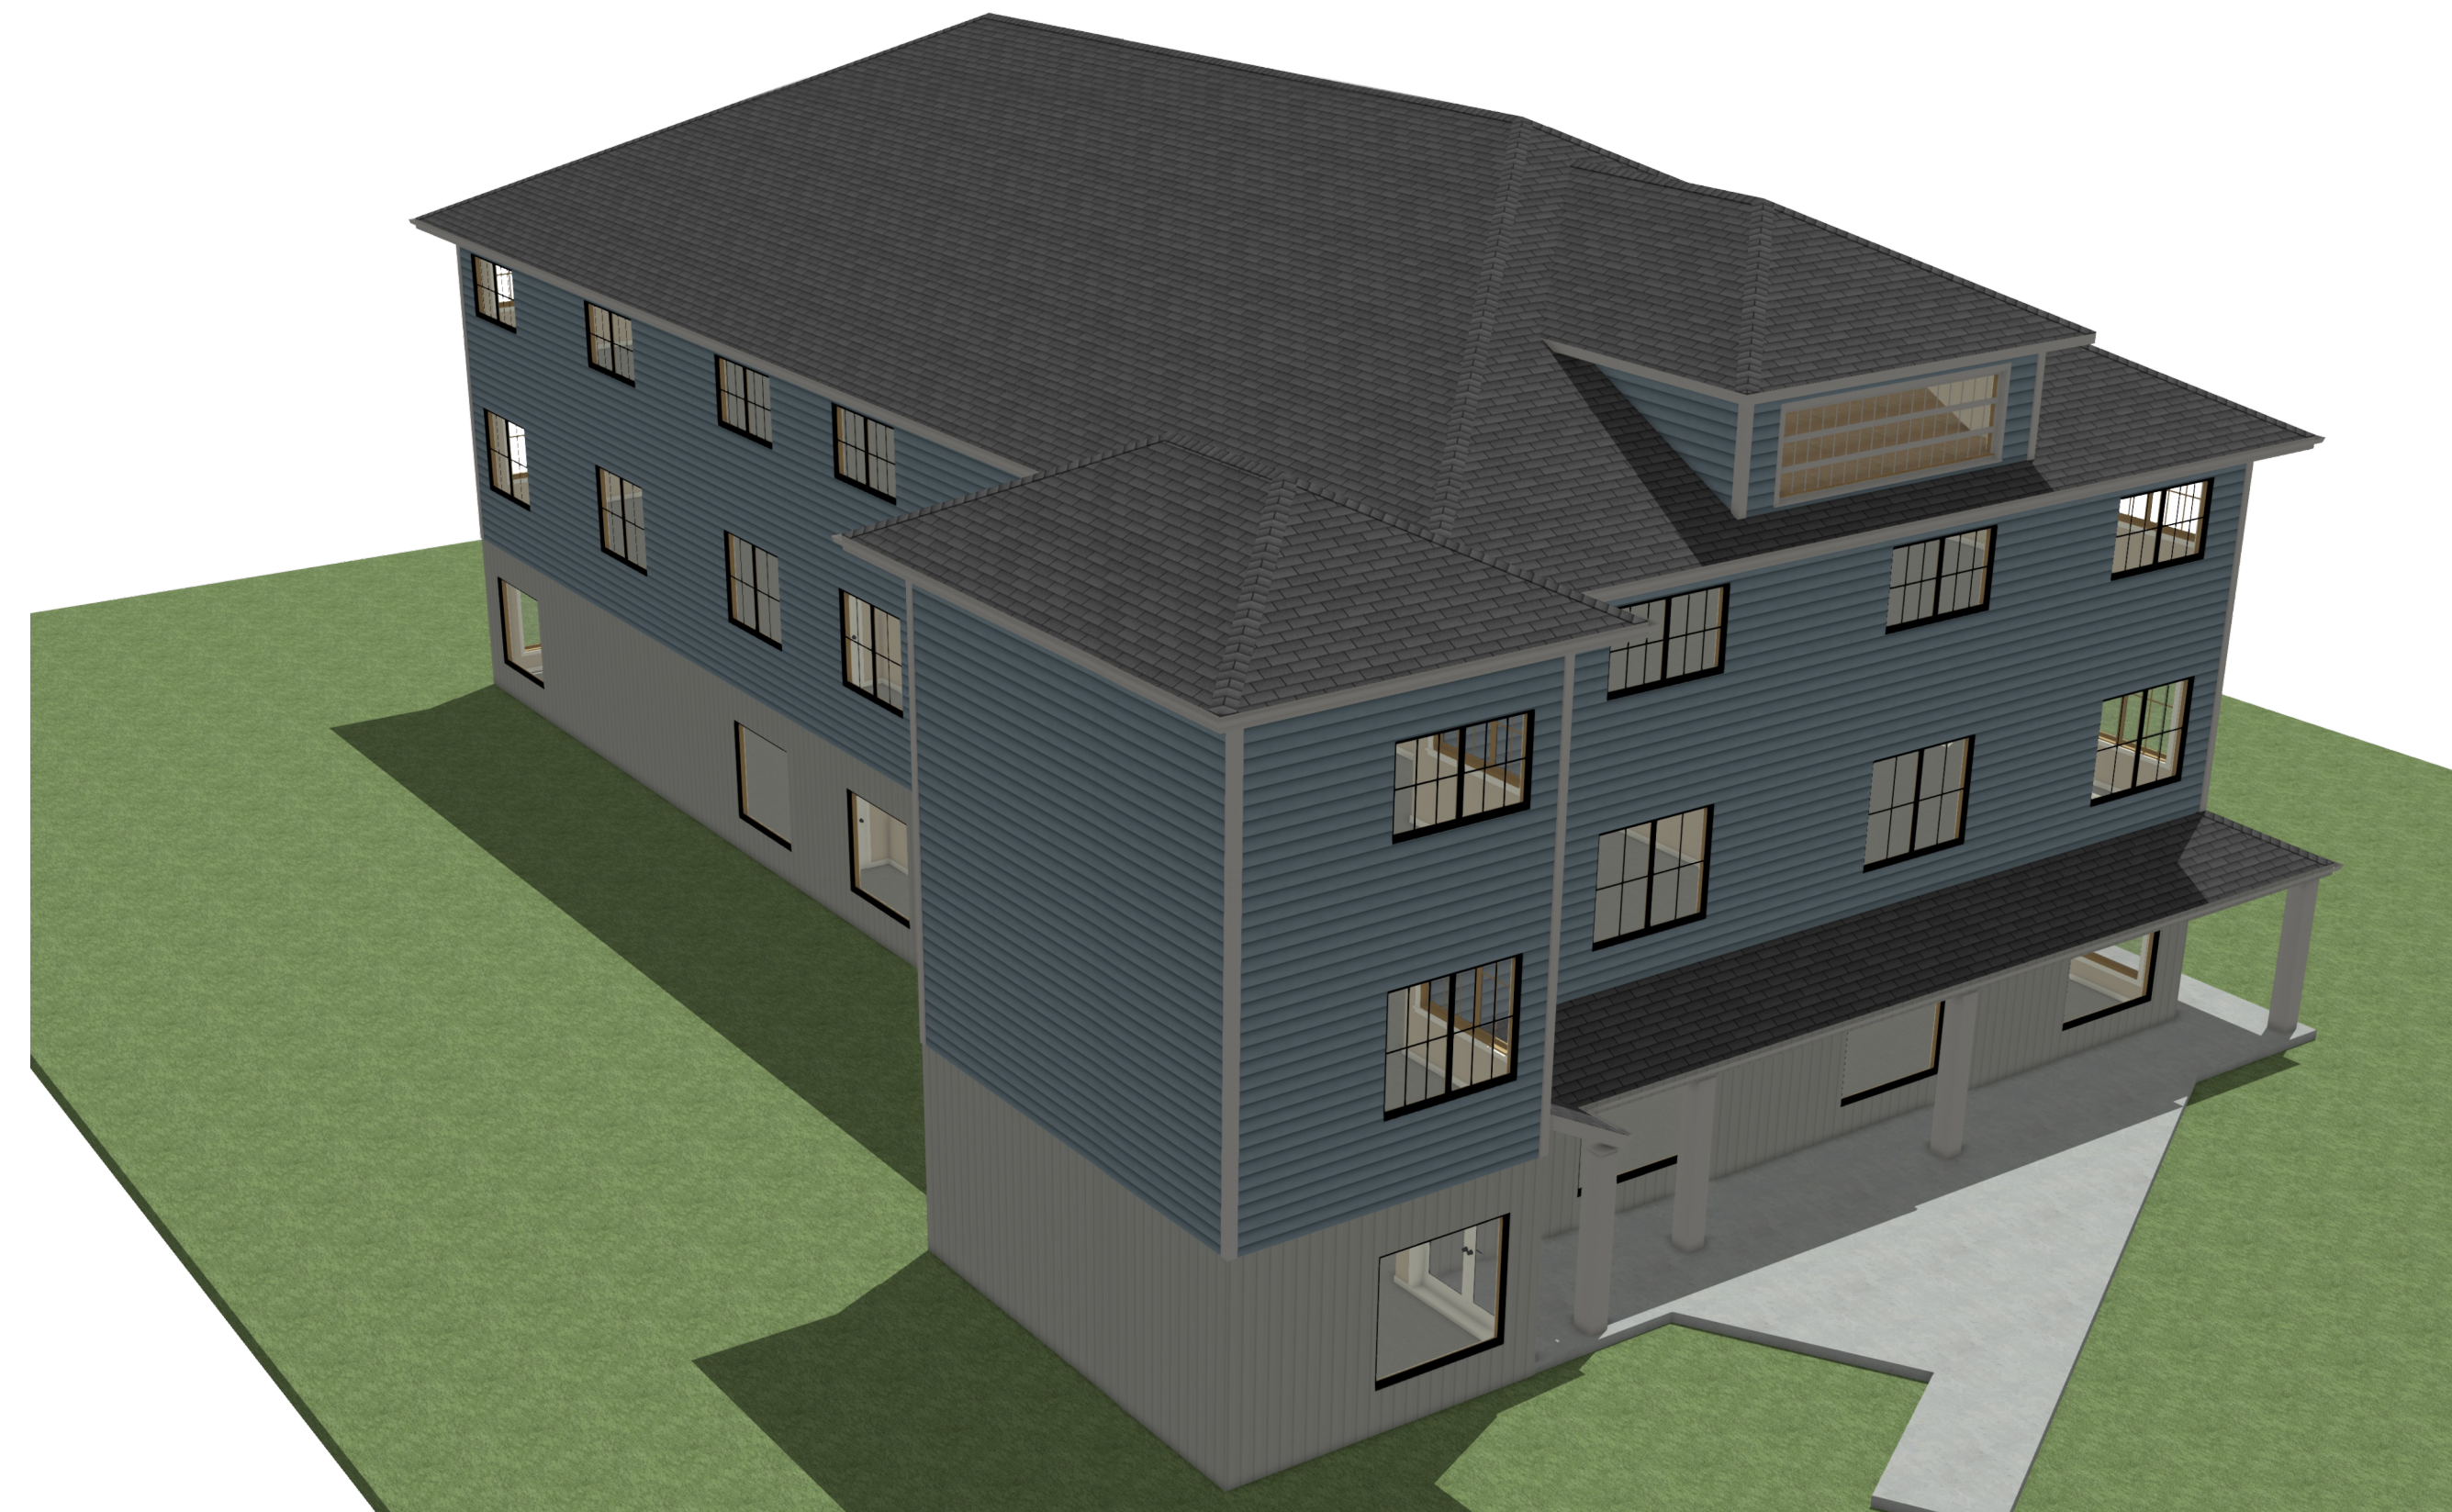

Northeast and Northwest

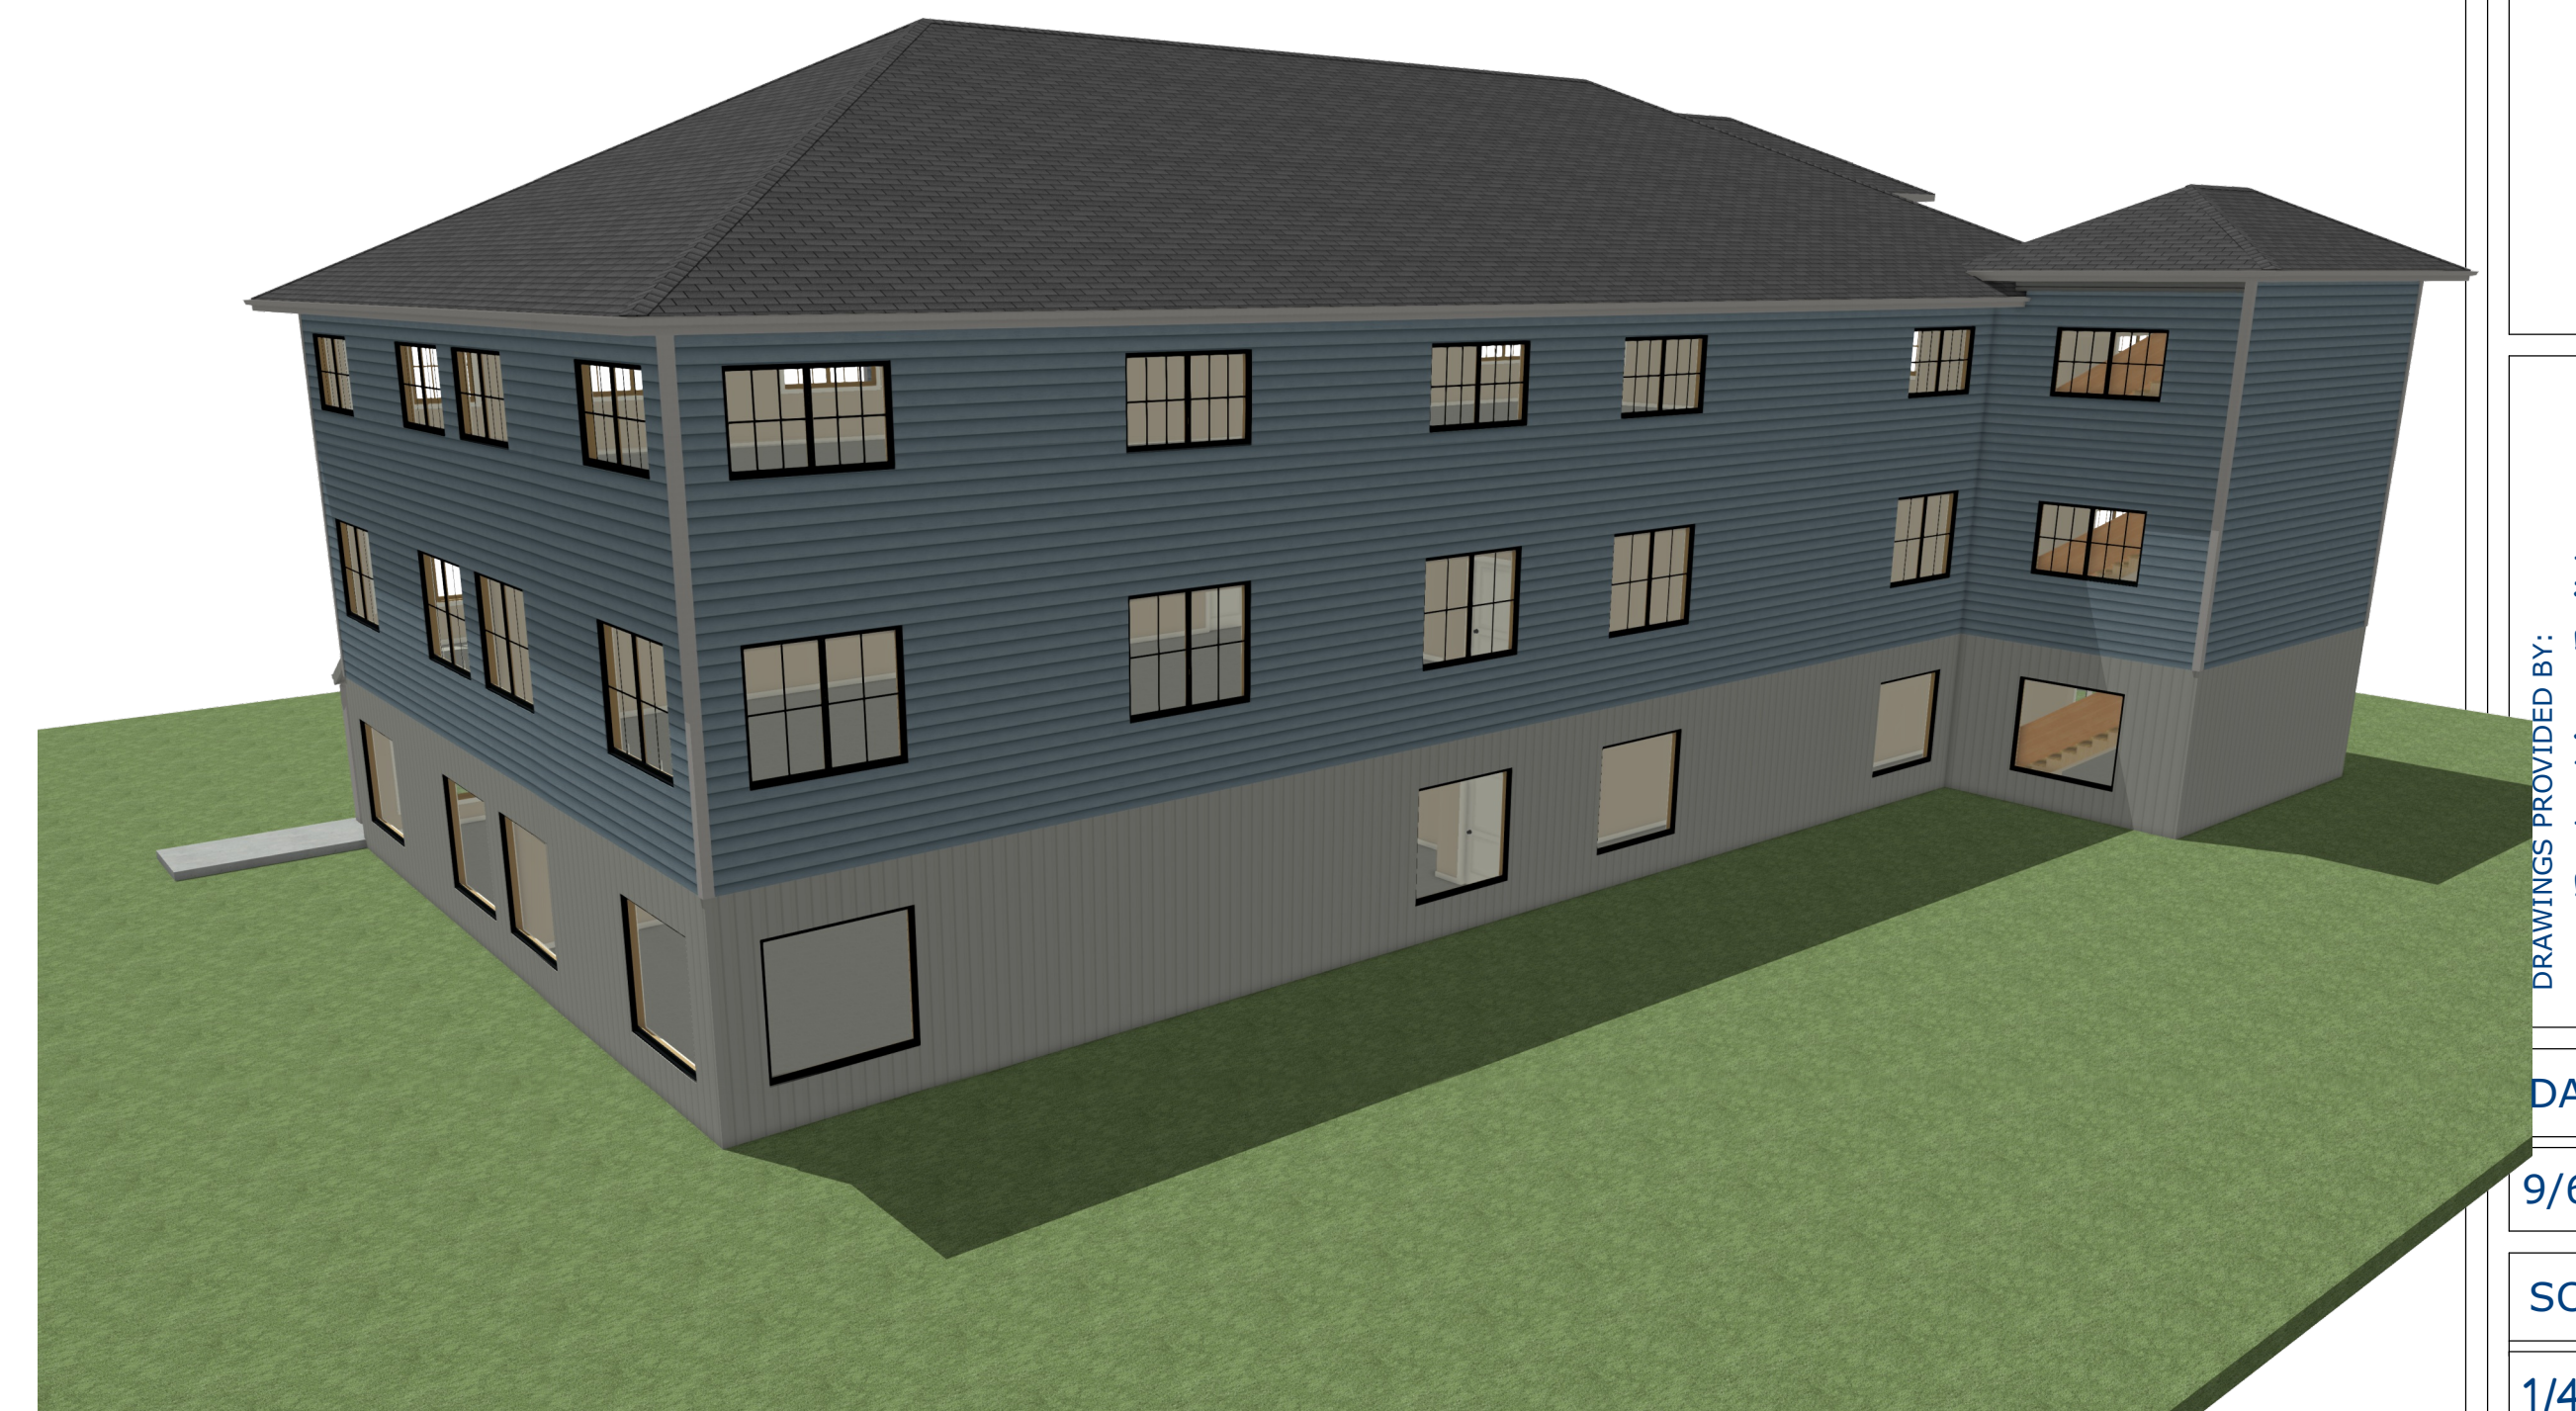

Northeast and Southeast

REVISION TABLE	
NUMBER	DATE


Building #1

DRAWINGS PROVIDED BY:
Rodenhiser Builders
 70 Bartzak drive
 Holliston, Ma. 01746

DATE:
 9/6/2019

SCALE:
 1/4" = 1'-0"

SHEET:

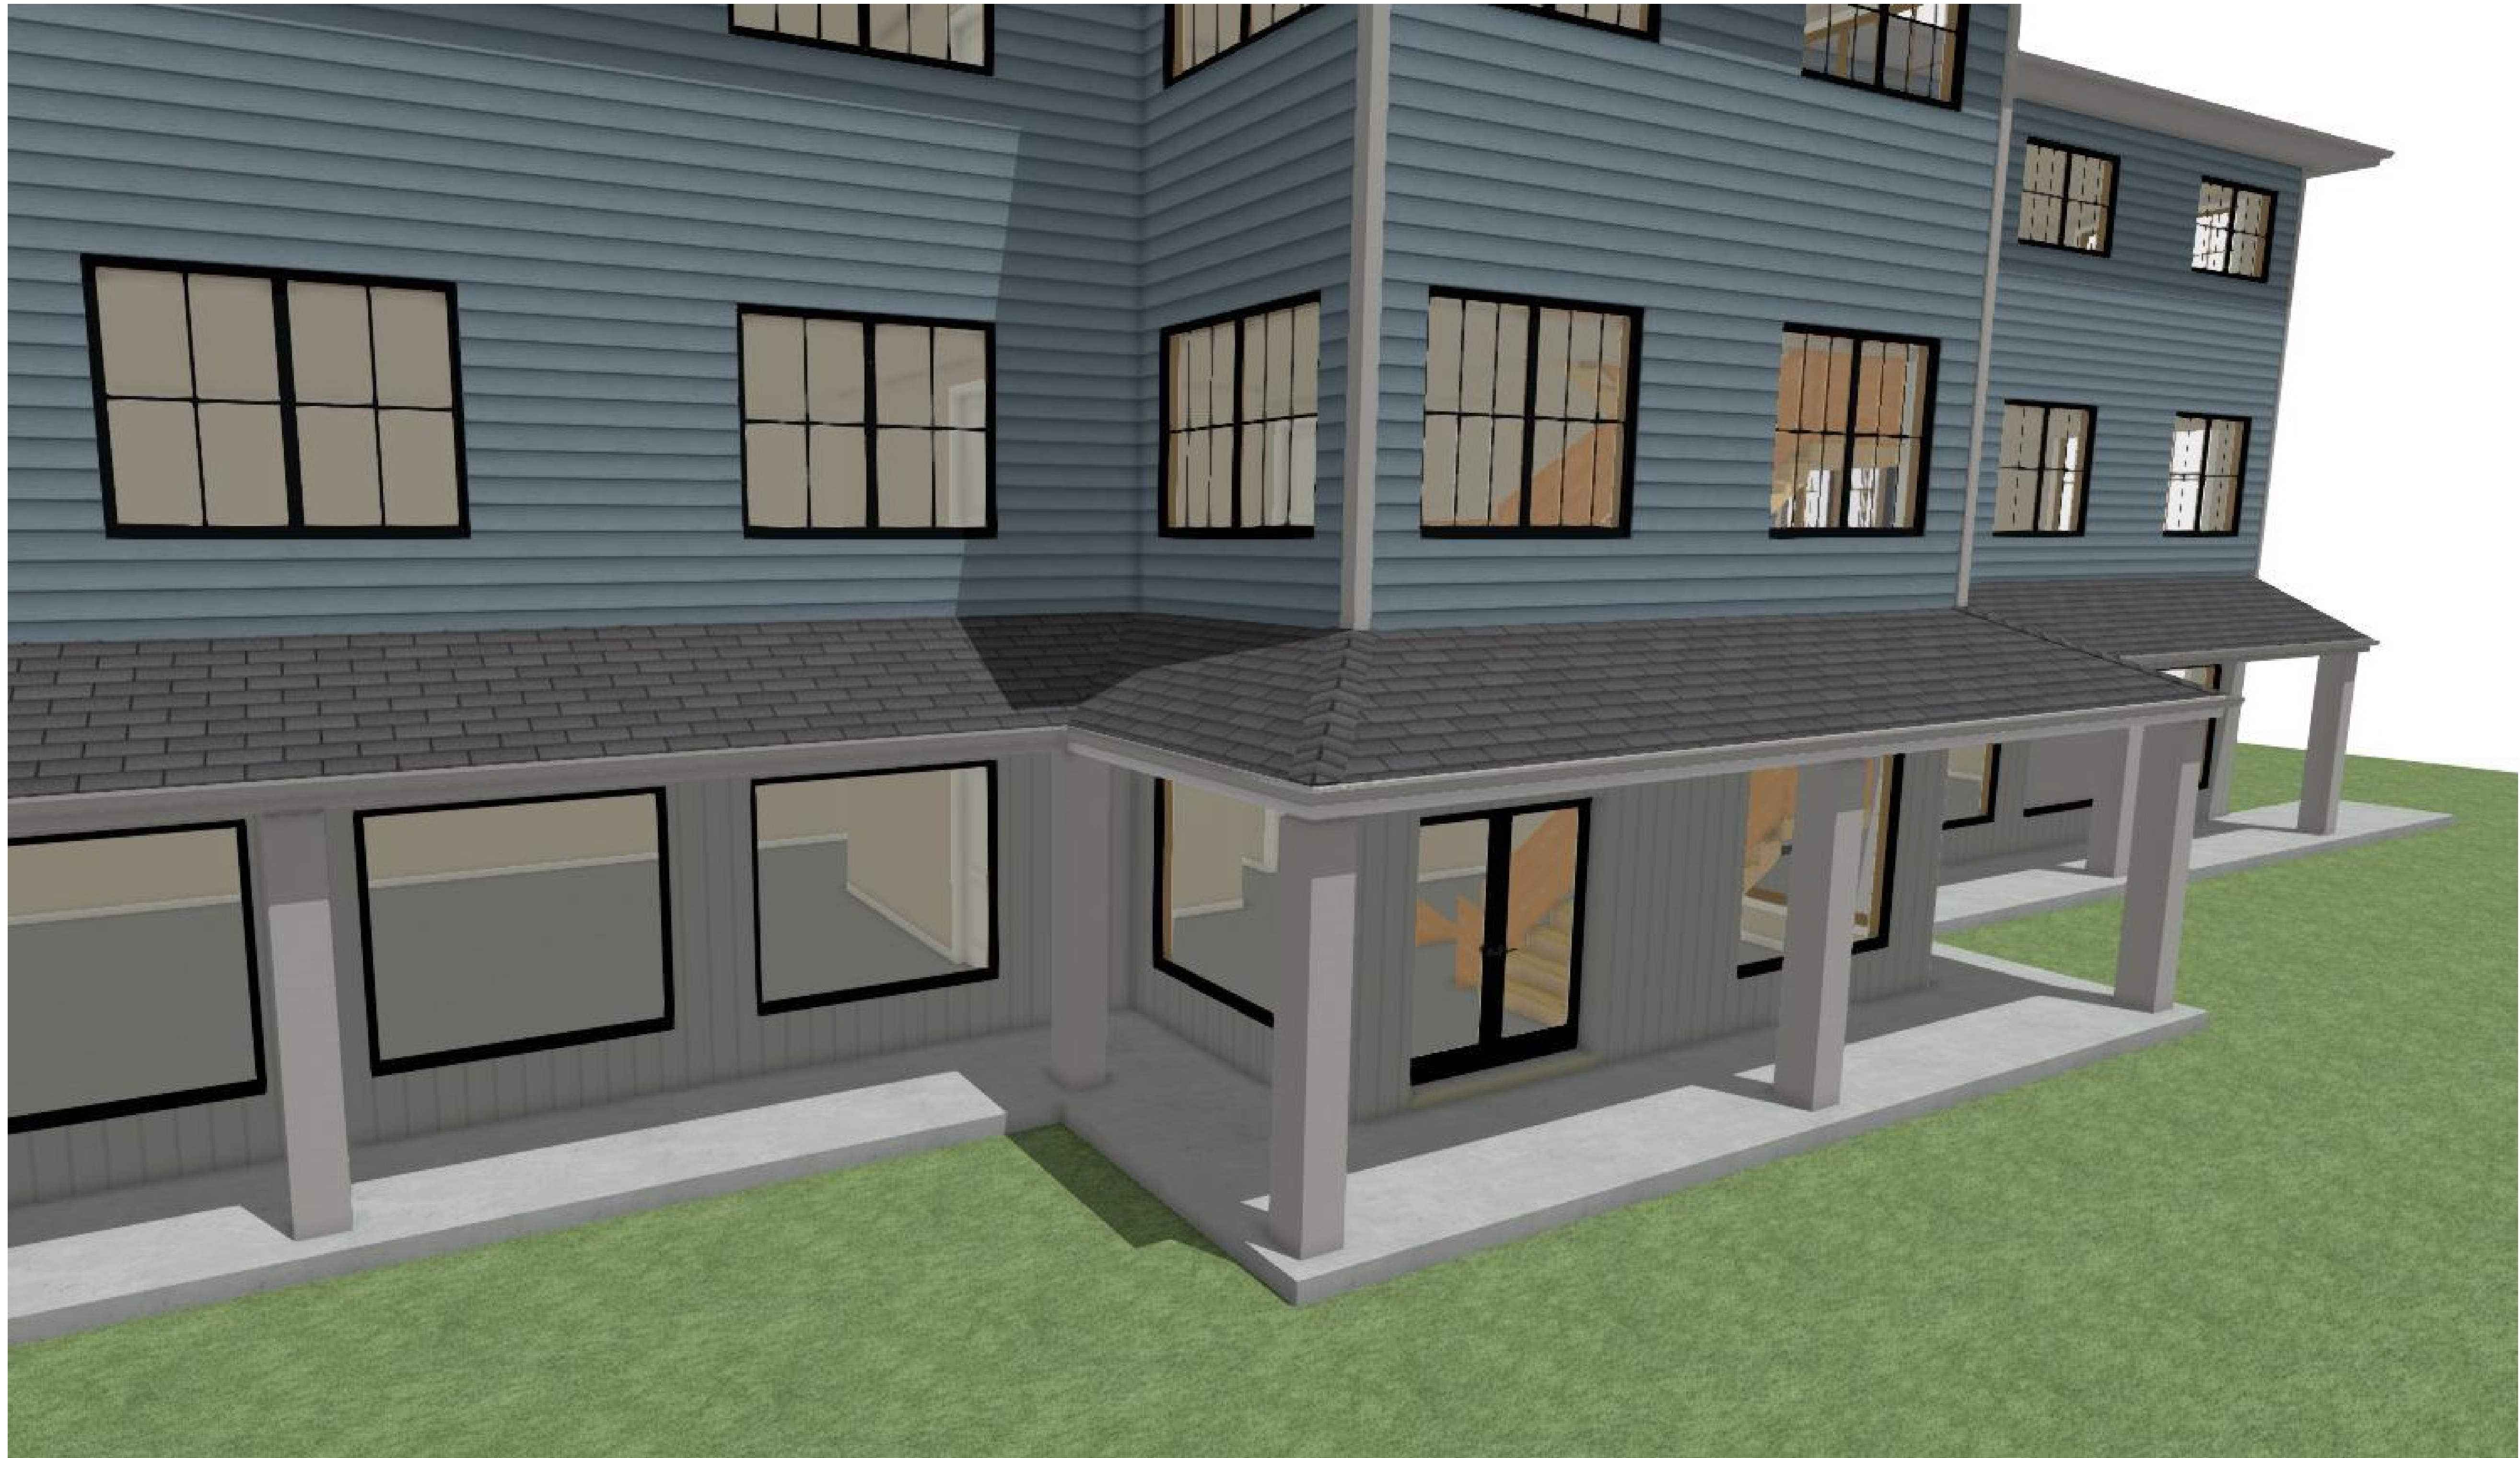

REVISION TABLE	
NUMBER	DATE

Building #1

Siding view
Column view

DRAWINGS PROVIDED BY:
Rodenhiser Builders
 70 Bartzak drive
 Holliston, Ma. 01746

DATE:

9/6/2019

SCALE:

1/4" = 1'-0"

SHEET: