



Front

REVISION TABLE

NUMBER	DATE	REVISED BY	DESCRIPTION

Building #2

Front Elevation

DRAWINGS PROVIDED BY:  
**Rodenhiser Builders**


DATE:

9/10/2019


SCALE:

3/16" = 1'-0"

SHEET:

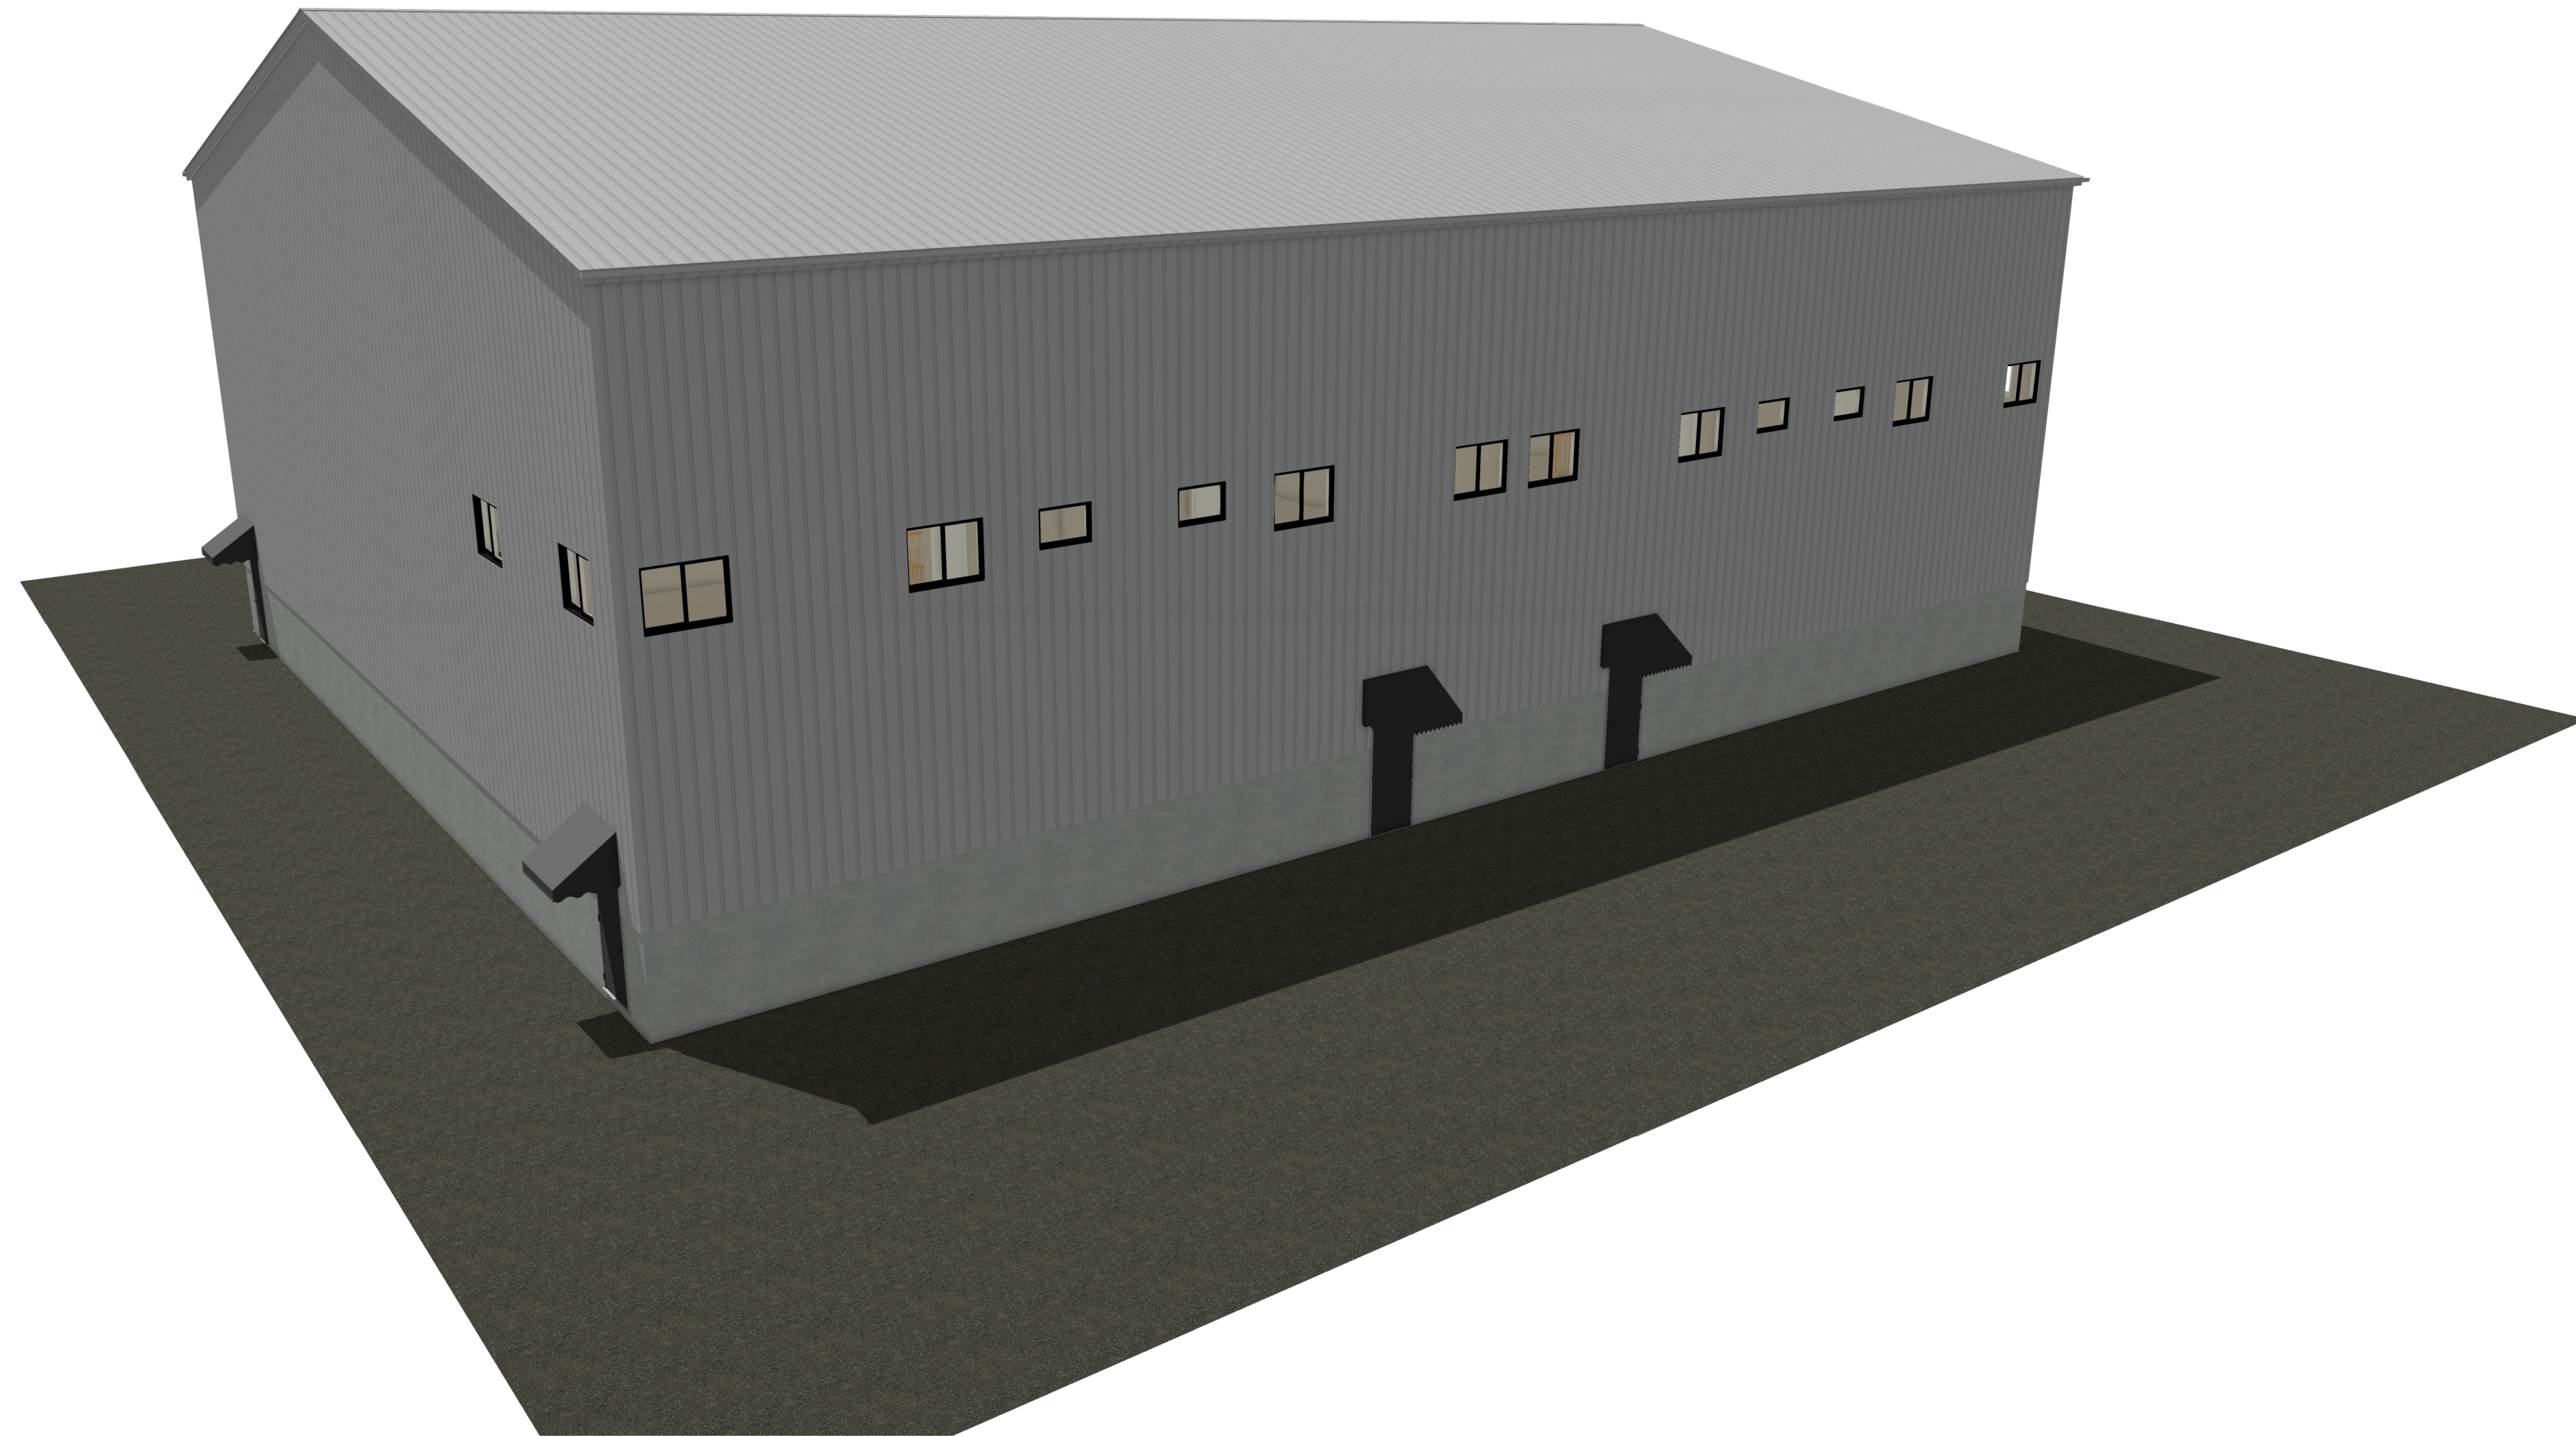

Rear

 

NUMBER	DATE	REVISION TABLE	REVISOR	DESCRIPTION

Building #2

Rear Elevation

DRAWINGS PROVIDED BY:  
**Rodenhiser Builders**

DATE:


9/10/2019

SCALE:

3/16" = 1'-0"


SHEET:



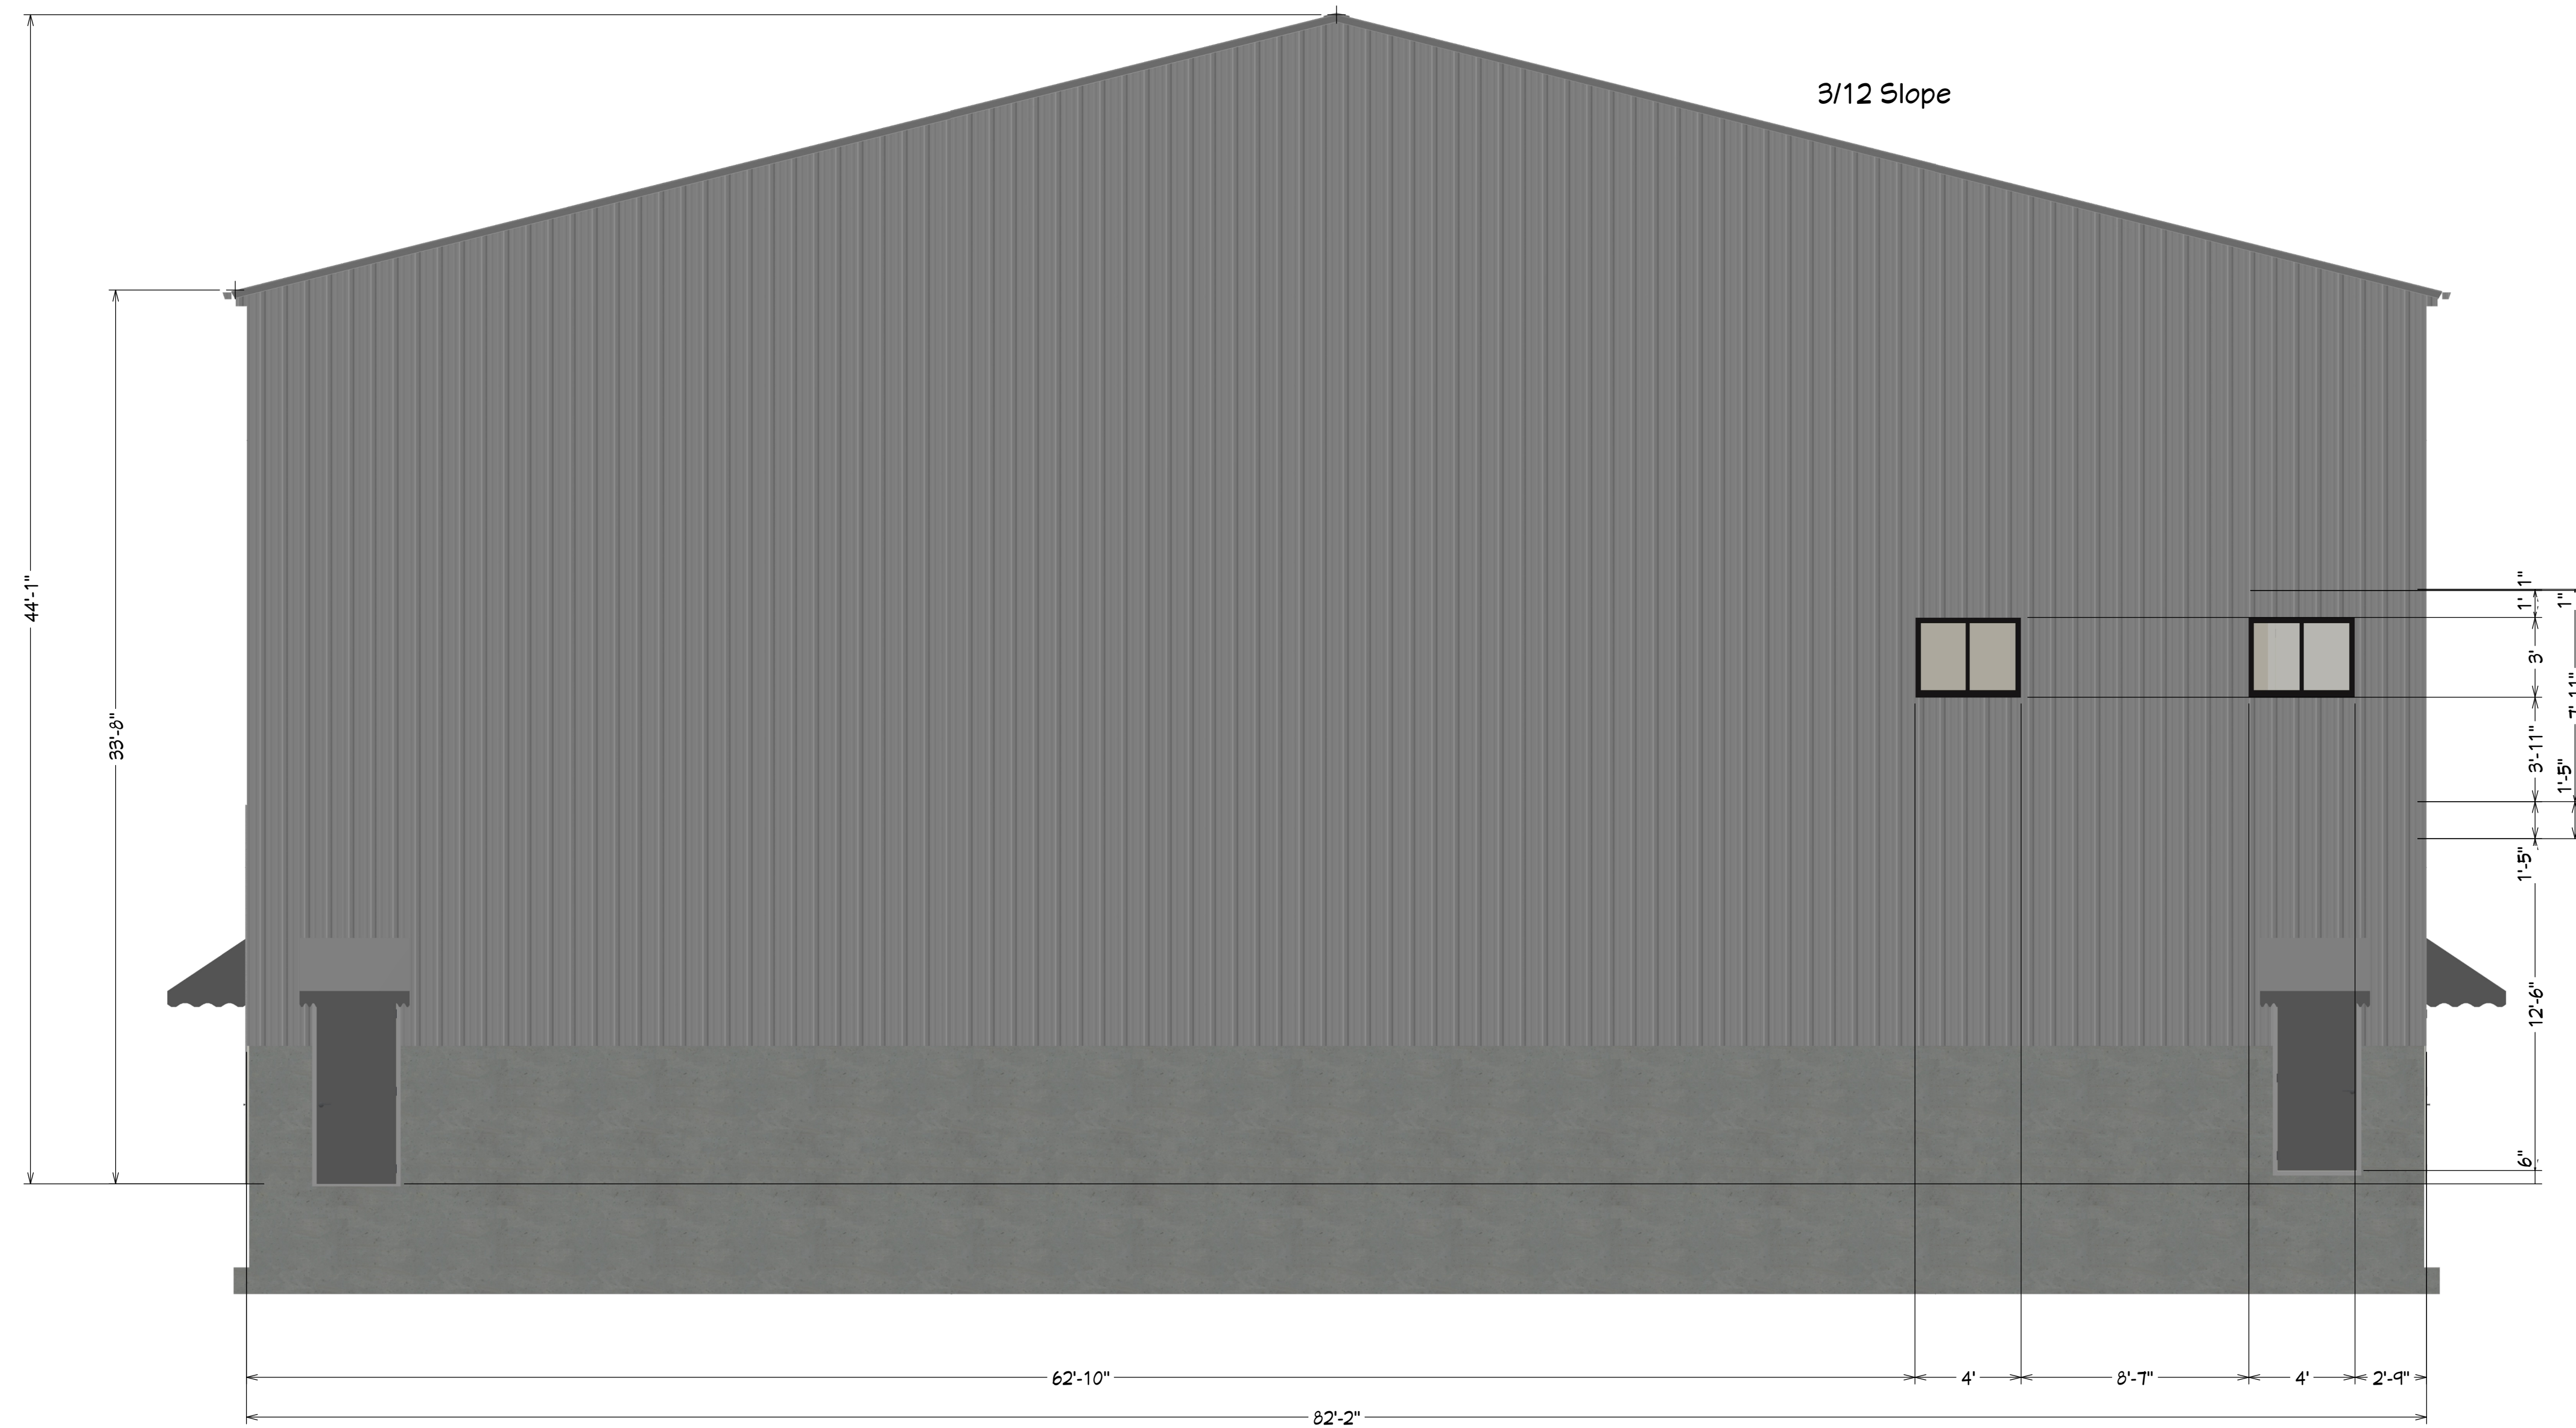

3/12 Slope

South Elevation Right

 

REVISION TABLE	
NUMBER	DATE

Building #2

South Elevation

DRAWINGS PROVIDED BY:  
**Rodenhiser Builders**

DATE:

9/10/2019

SCALE:

3/16" = 1'-0"

SHEET:

