


MAZI


320 Pond Street
Ashland, MA 01721

RESTAURANT SPACE


JFA
J FERRERA ASSOCIATES INC.
Architecture • Design • Planning
2 Fern Lane - Sterling, MA 01564
tel: (978) 467-8848
email: jferrera@comcast.net

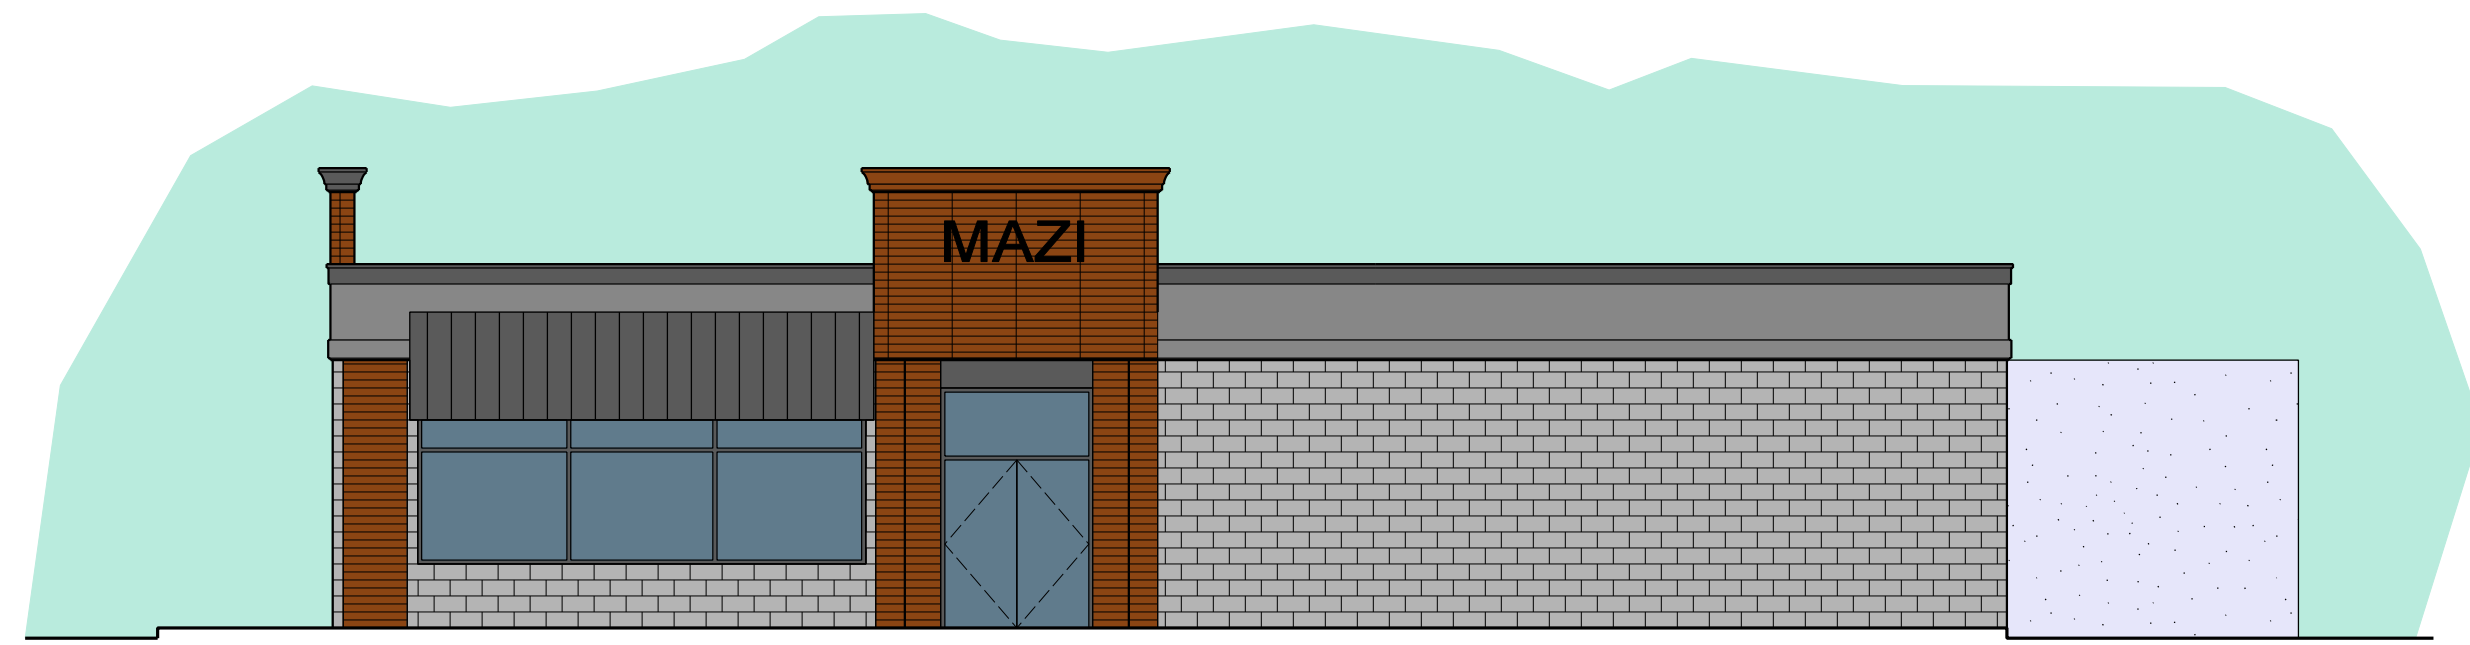


PROPOSED SOUTH ELEVATION
SCALE: 1/8" = 1'-0"

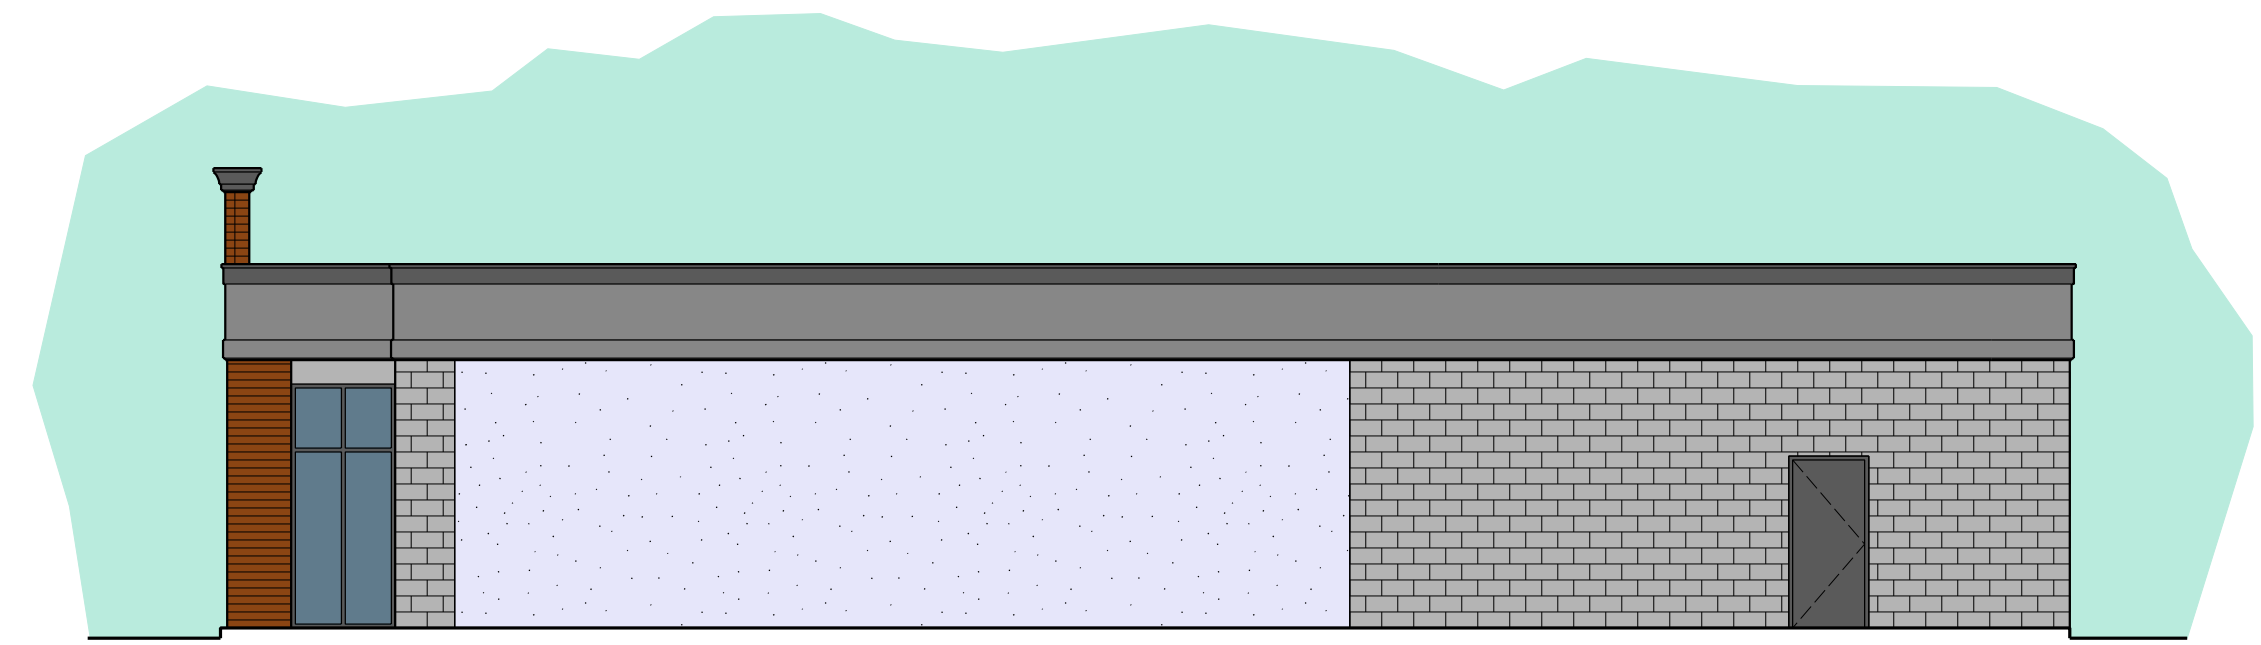

PROPOSED EAST ELEVATION
SCALE: 1/8" = 1'-0"

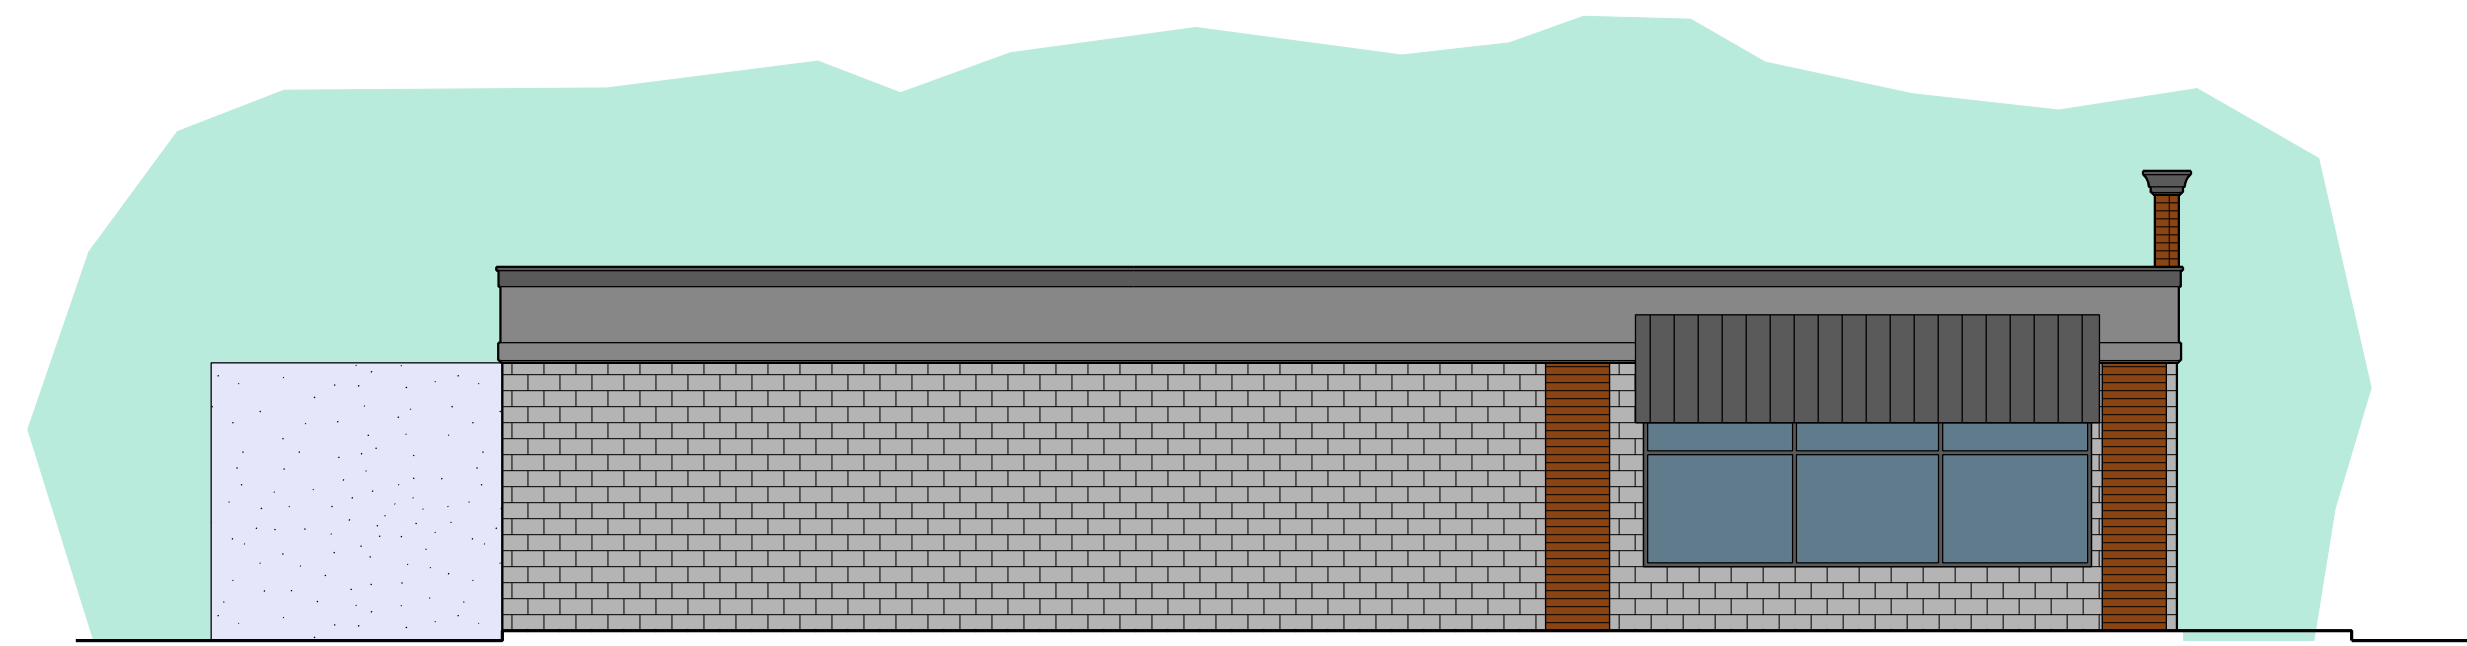

PROPOSED NORTH ELEVATION
SCALE: 1/8" = 1'-0"

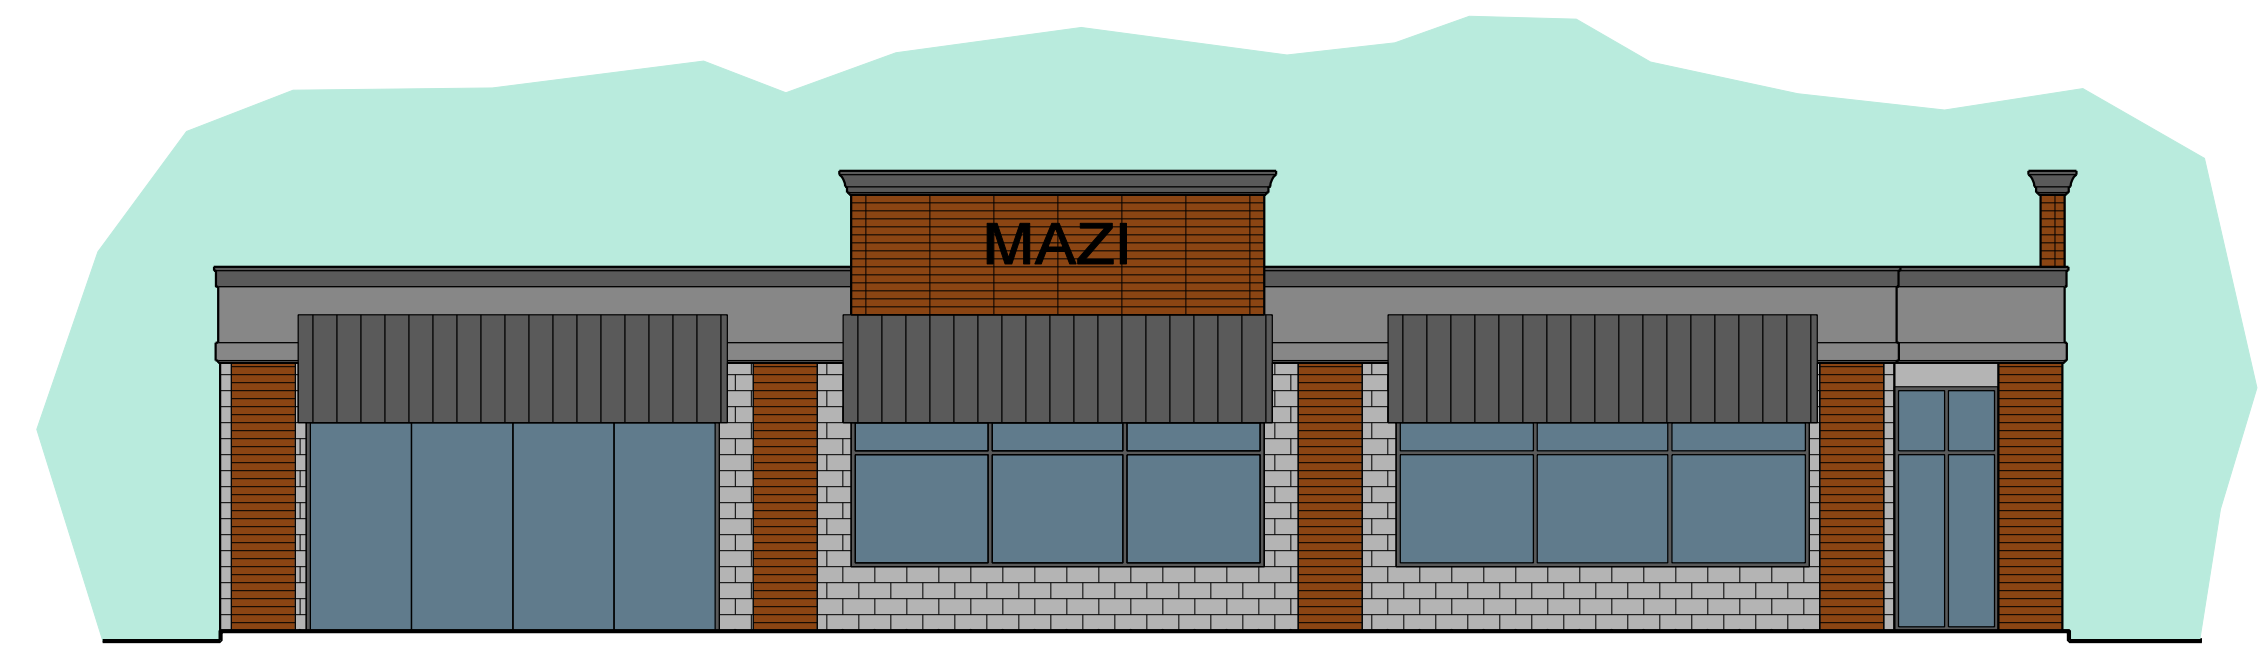

PROPOSED WEST ELEVATION
SCALE: 1/8" = 1'-0"

NO.	DATE	DESCRIPTION

SHEET TITLE:

PROPOSED EXTERIOR ELEVATIONS

Job No.:	19050
FILE:	
DRAWN:	JAF
SCALE:	1/8" = 1'-0"
DATE:	09-28-2019

SHEET IDENTIFICATION:

A-1