

ASHLAND & HOLLISTON, MASS.
 IN
 SITE PLAN

APPLICANT: VINCENT E. DIMESTICO

SCALE 1"=30'

APRIL 11, 1983

PREPARED BY
 DRAKE ASSOCIATES INC.
 CIVIL ENGINEERS
 LAND SURVEYORS
 770 GROVE STREET
 FRAMINGHAM MASS.

DATE	DESCRIPTION


NOTE: PERMITS IN HOLLISTON ARE LOCATED IN ASHLAND

REFER TO PLAN OF LAND IN ASHLAND & HOLLISTON
 PLAN NO. 1745 OF 1979
 BK. 7428 P. 505

ZONING RES. A
 ASS. MAP 16 BLOCK 8 LOT 30



- LEGEND**
- BM BENCH MARK (USGS DATUM)
 - TC TOP OF CONCRETE FOUNDATION
 - CF CELLAR FLOOR
 - DCB DRAINAGE CATCH BASIN
 - DMH DRAINAGE MANHOLE
 - UMH UTILITY MANHOLE
 - SMH SEWER MANHOLE
 - EXISTING ELEVATION CONTOUR
 - PROPOSED ELEVATION CONTOUR
 - EXISTING SPOT ELEVATION
 - PROPOSED SPOT ELEVATION
 - TREE / LANDSCAPE FEATURE
 - GSO GAS SHUTOFF
 - WSO WATER SHUTOFF
 - HANDICAPPED PARKING
 - COMPACT CAR PARKING
 - D-D- DRAIN SERVICE
 - S-S- SEWER SERVICE
 - EDGE OF WETLANDS
 - G-G- GAS SERVICE
 - W-W- WATER SERVICE
 - E-E- ELECTRIC SERVICE
 - UP UTILITY POLE
 - LR LIGHT POLE

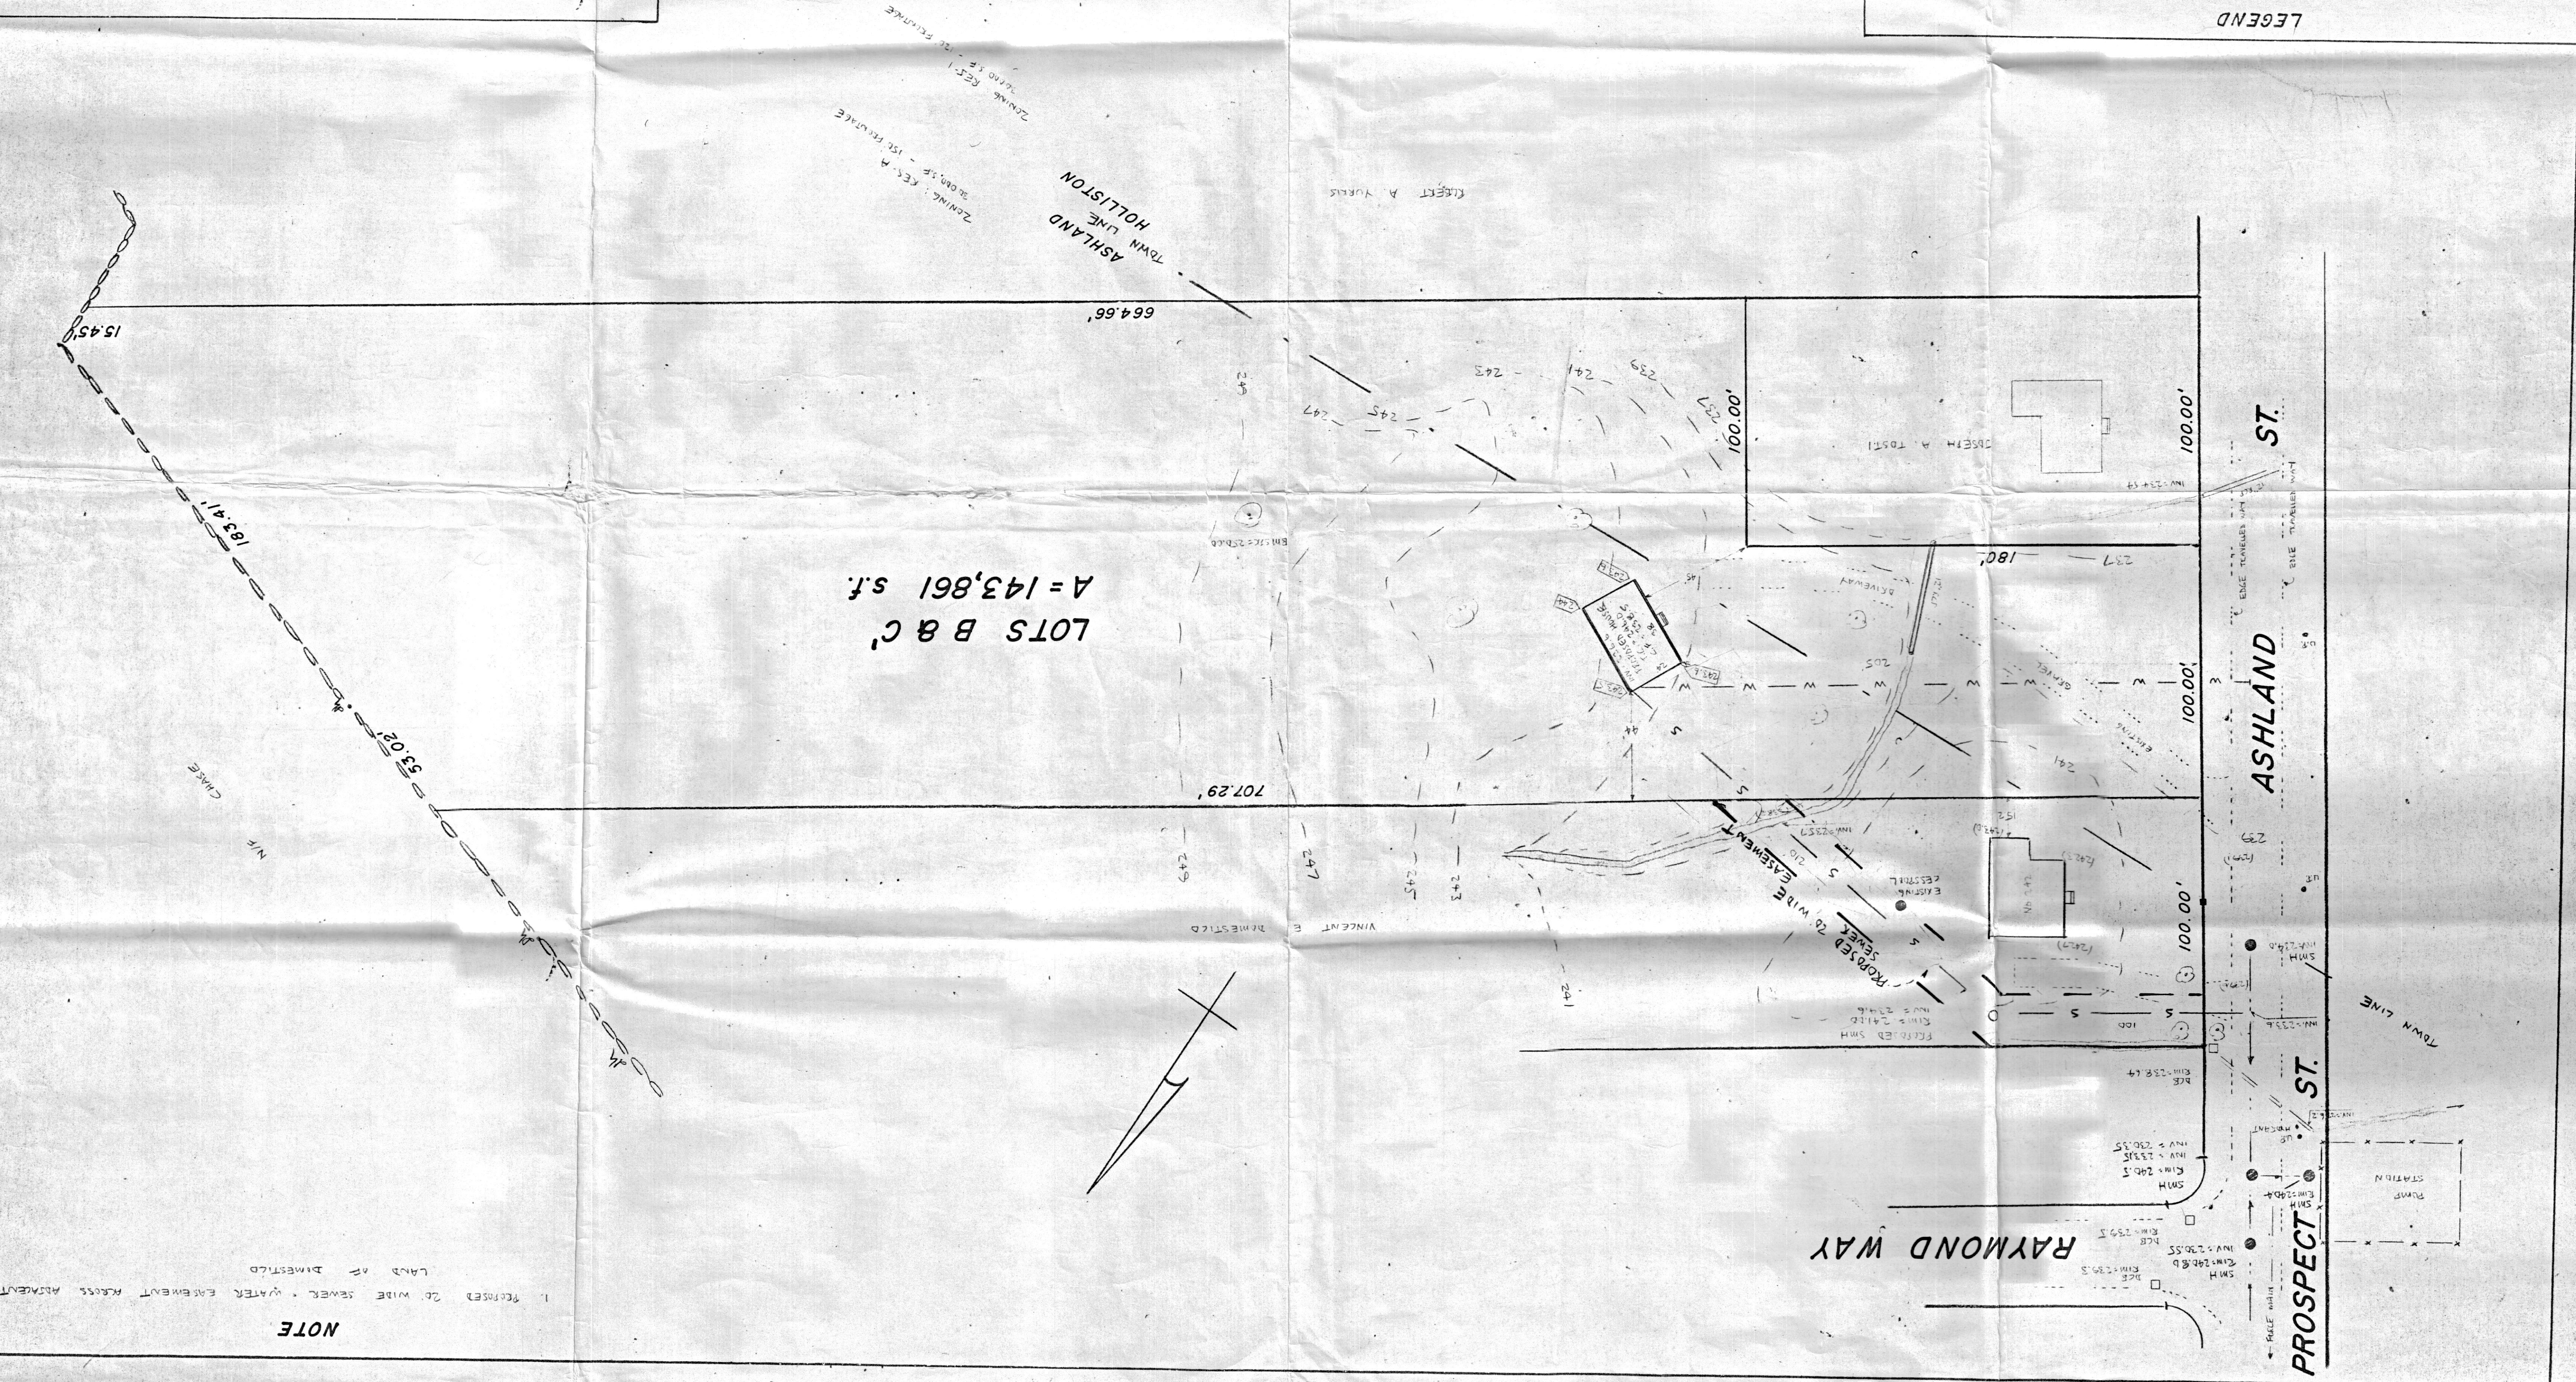

NOTE

1. REFERRED TO WIDE SEWER & WATER EASEMENT ACROSS ADJACENT LAND AS DIMESTICO