


Roofing: asphalt
 Siding:
 Lower is vinyl board and batten
 Upper is vinyl clapboards

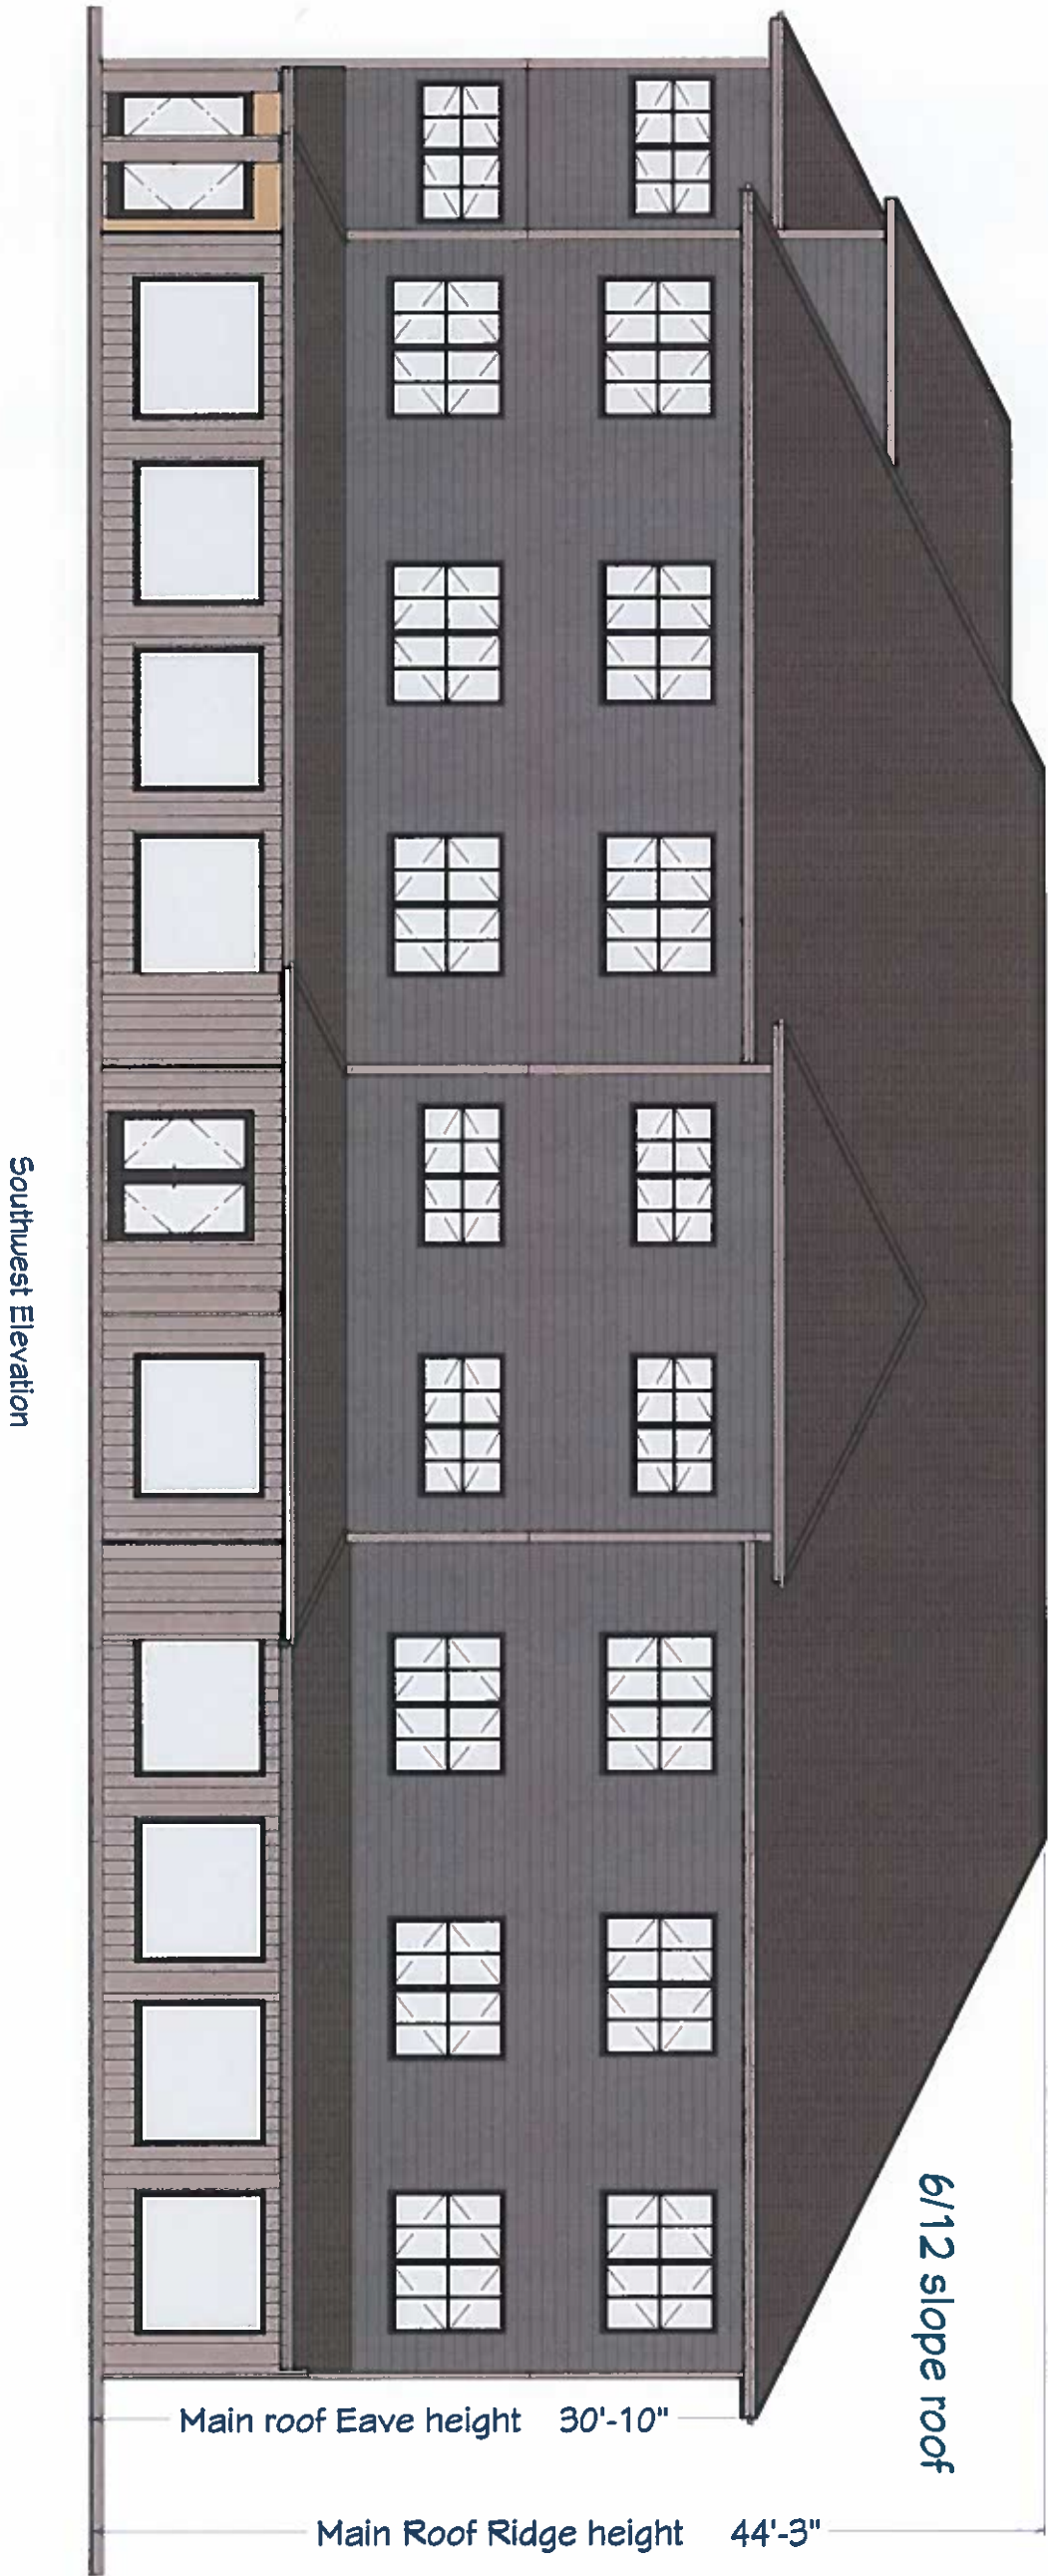

RECEIVED
 TOWN CLERK
 ASHLAND, MA
 2019 DEC 19 PM 1:04

Building #1
 First floor commercial space
 Second floor Residential
 Third floor Residential

Southwest Elevation

Main roof Eave height 30'-10"
 Main Roof Ridge height 44'-3"

6/12 slope roof

REVISION TABLE			
NUMBER	DATE	REVISED BY	DESCRIPTION

Building #1

Front Elevation
 South west

DRAWINGS PROVIDED BY:
 Rodenhiser Builders
 70 Bartzak drive
 Holliston, Ma. 01746


DATE:
 12/17/2019

SCALE:
 1/4" = 1'-0"

SHEET:

P-1

Northeast Elevation

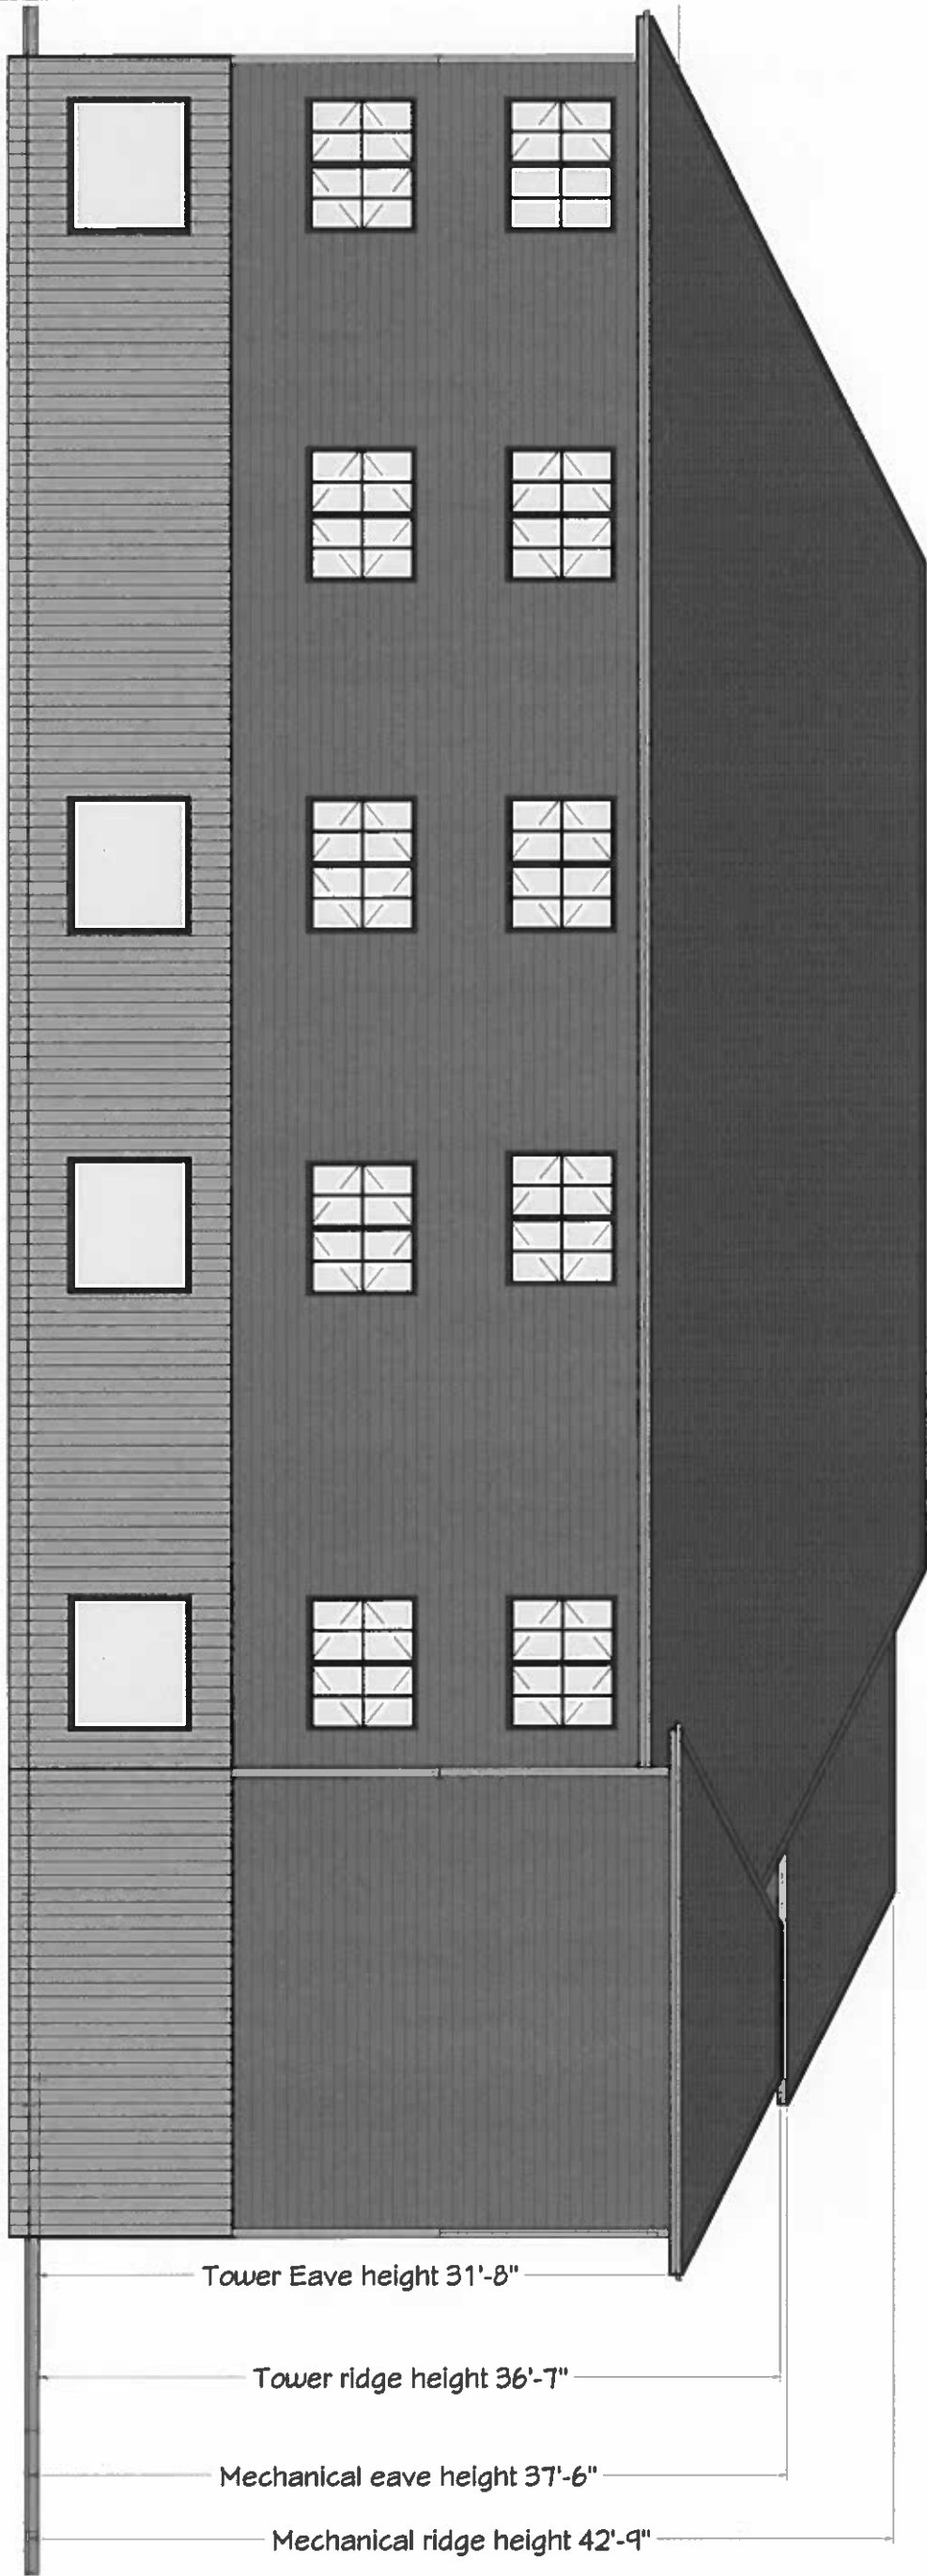

Tower Eave height 31'-8"

Tower ridge height 36'-7"

Mechanical eave height 37'-6"

Mechanical ridge height 42'-9"

P-2

SHEET:

1/4" = 1'-0"

SCALE:

12/17/2019

DATE:


DRAWINGS PROVIDED BY:
Rodenhiser Builders
 70 Bartzak drive
 Holliston, Ma. 01746

Rear Elevation
 North East

Building #1

REVISION TABLE			
NUMBER	DATE	REVISED BY	DESCRIPTION

East Elevation

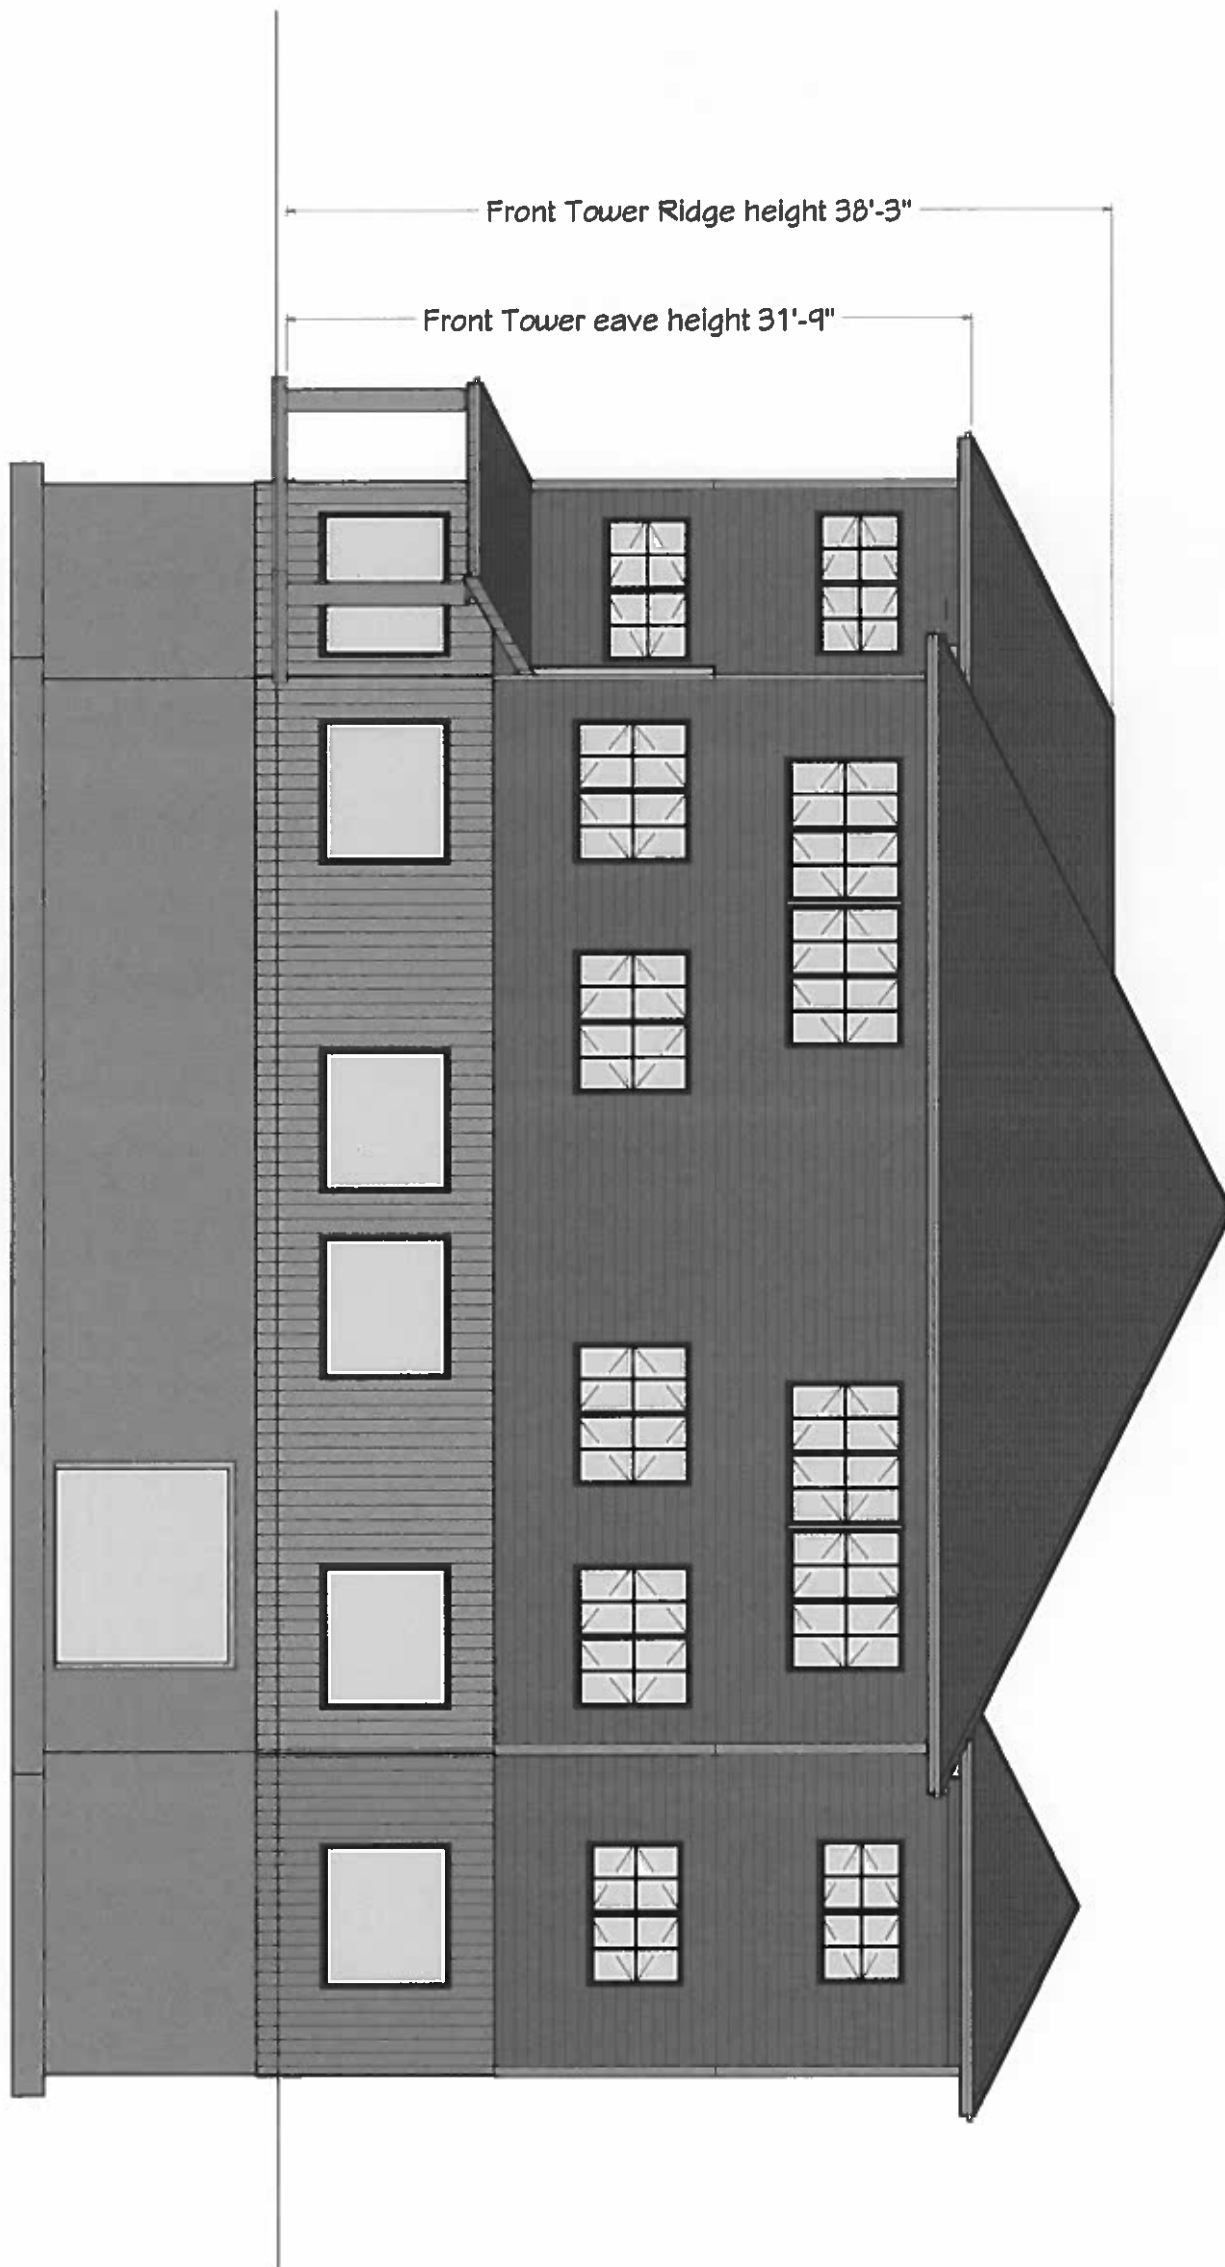

P-3

SHEET:

1/4" = 1'-0"

SCALE:

12/17/2019

DATE:


DRAWINGS PROVIDED BY:
Rodenhiser Builders
70 Bartzak drive
Holliston, Ma. 01746

Right Elevation
South East

Building #1

REVISION TABLE			
NUMBER	DATE	REVISED BY	DESCRIPTION

West Elevation

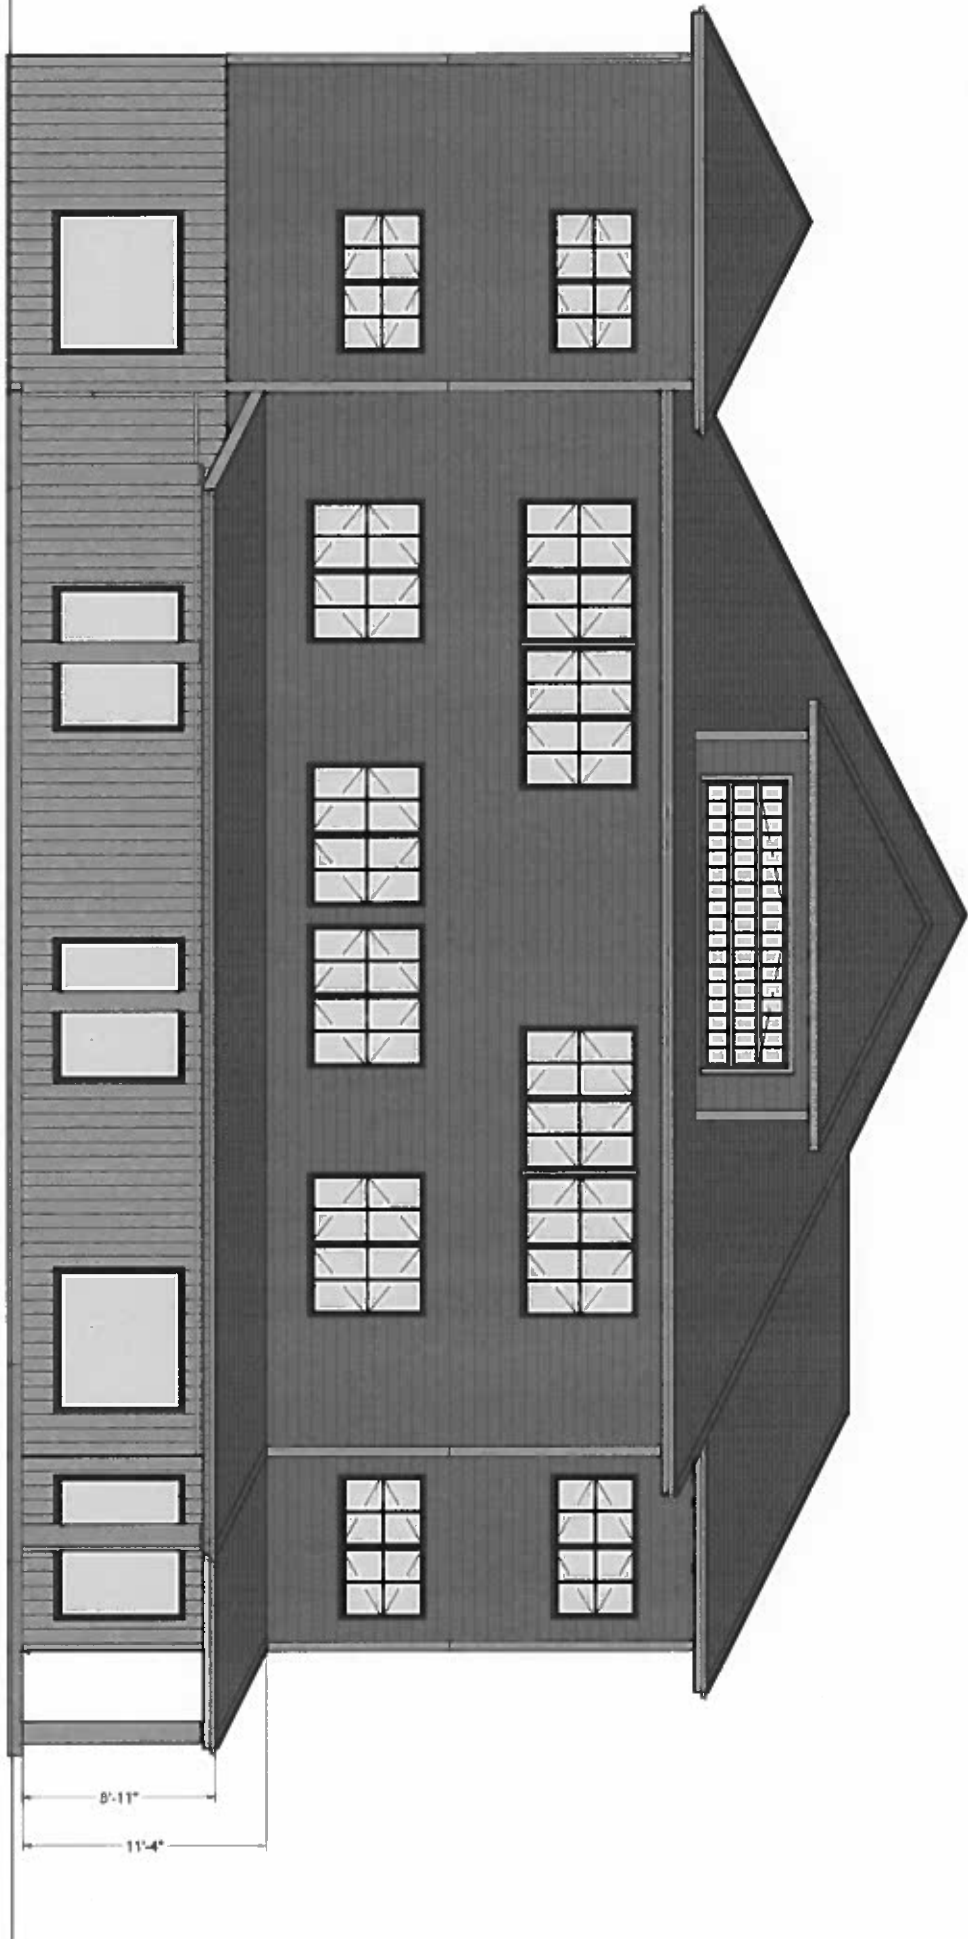

REVISION TABLE			
NUMBER	DATE	REVISED BY	DESCRIPTION

Building #1

Left Elevation
North West

DRAWINGS PROVIDED BY:
Rodenhiser Builders
70 Bartzak drive
Holliston, Ma. 01746

DATE:

12/17/2019

SCALE:

1/4" = 1'-0"

SHEET:

P-4



6


DATE: 12/17/2019
 SCALE: 1/4" = 1'-0"
 SHEET:

DRAWINGS PROVIDED BY:
Rodenhiser Builders
 70 Bartzak drive
 Holliston, Ma. 01746

3-D views

Building #1

REVISION TABLE			
NUMBER	DATE	REVISED BY	DESCRIPTION

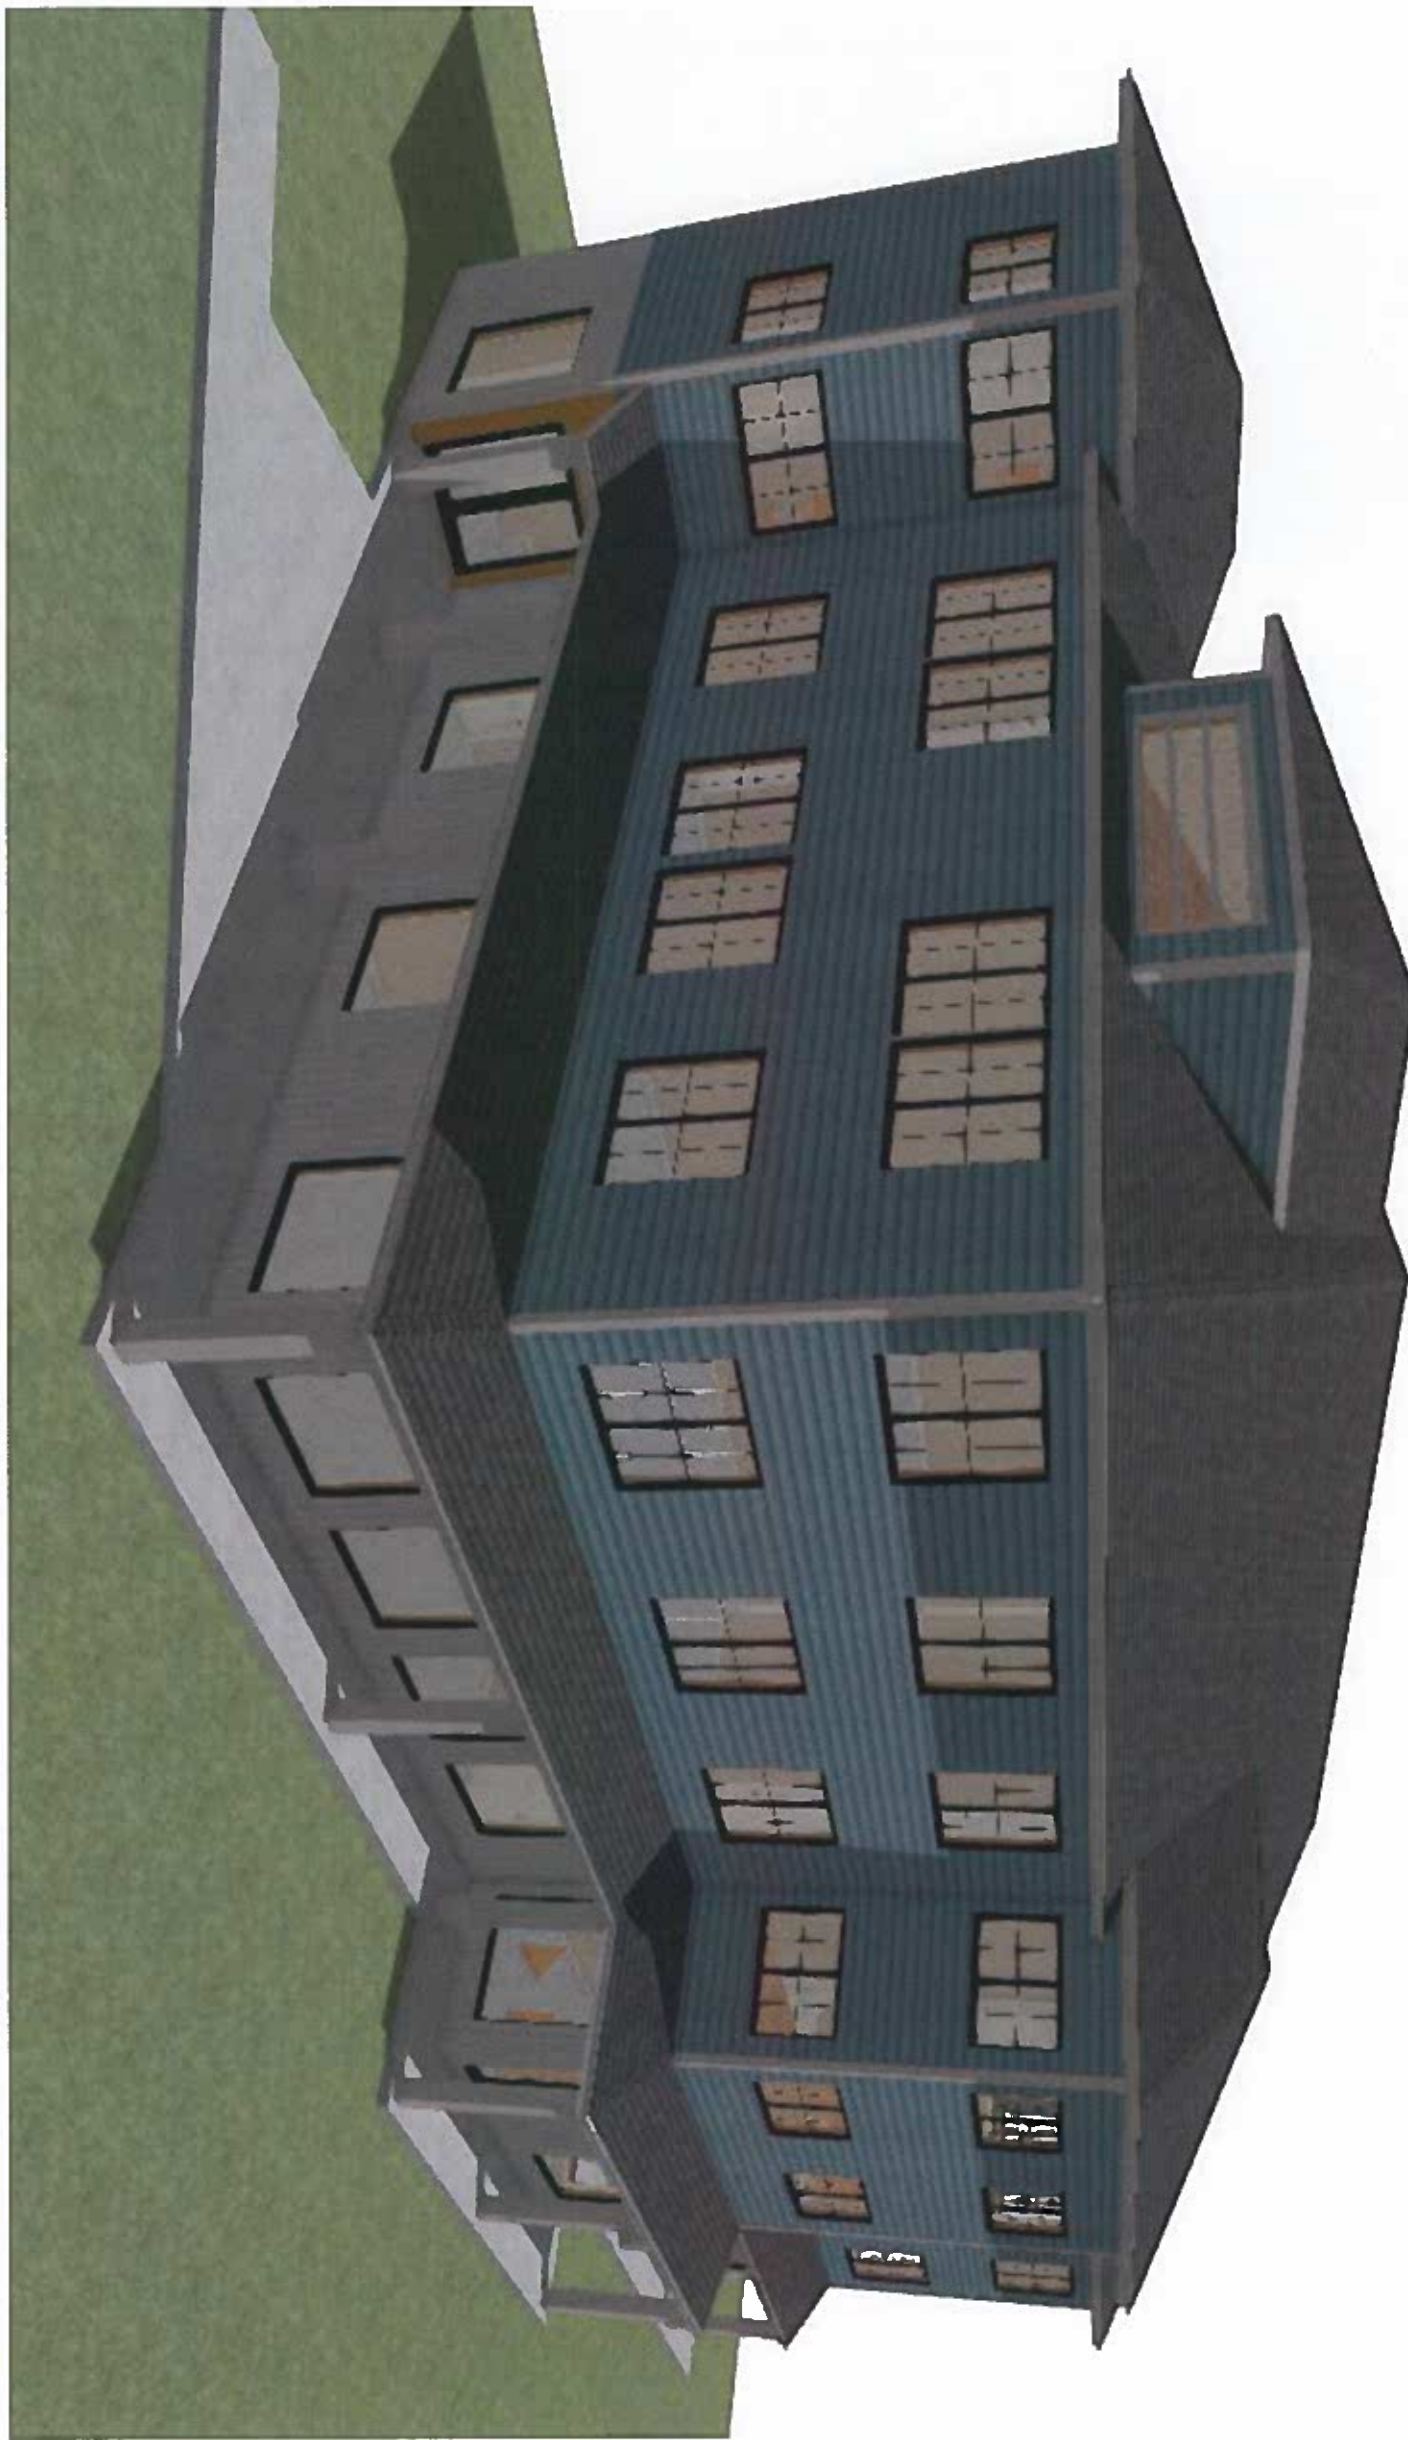

REVISION TABLE			
NUMBER	DATE	REVISED BY	DESCRIPTION

Building #1


3-D views

DRAWINGS PROVIDED BY:
Rodenhiser Builders
 70 Bartzak drive
 Holliston, Ma. 01746

DATE:
 12/17/2019

SCALE:
 1/4" = 1'-0"

SHEET:

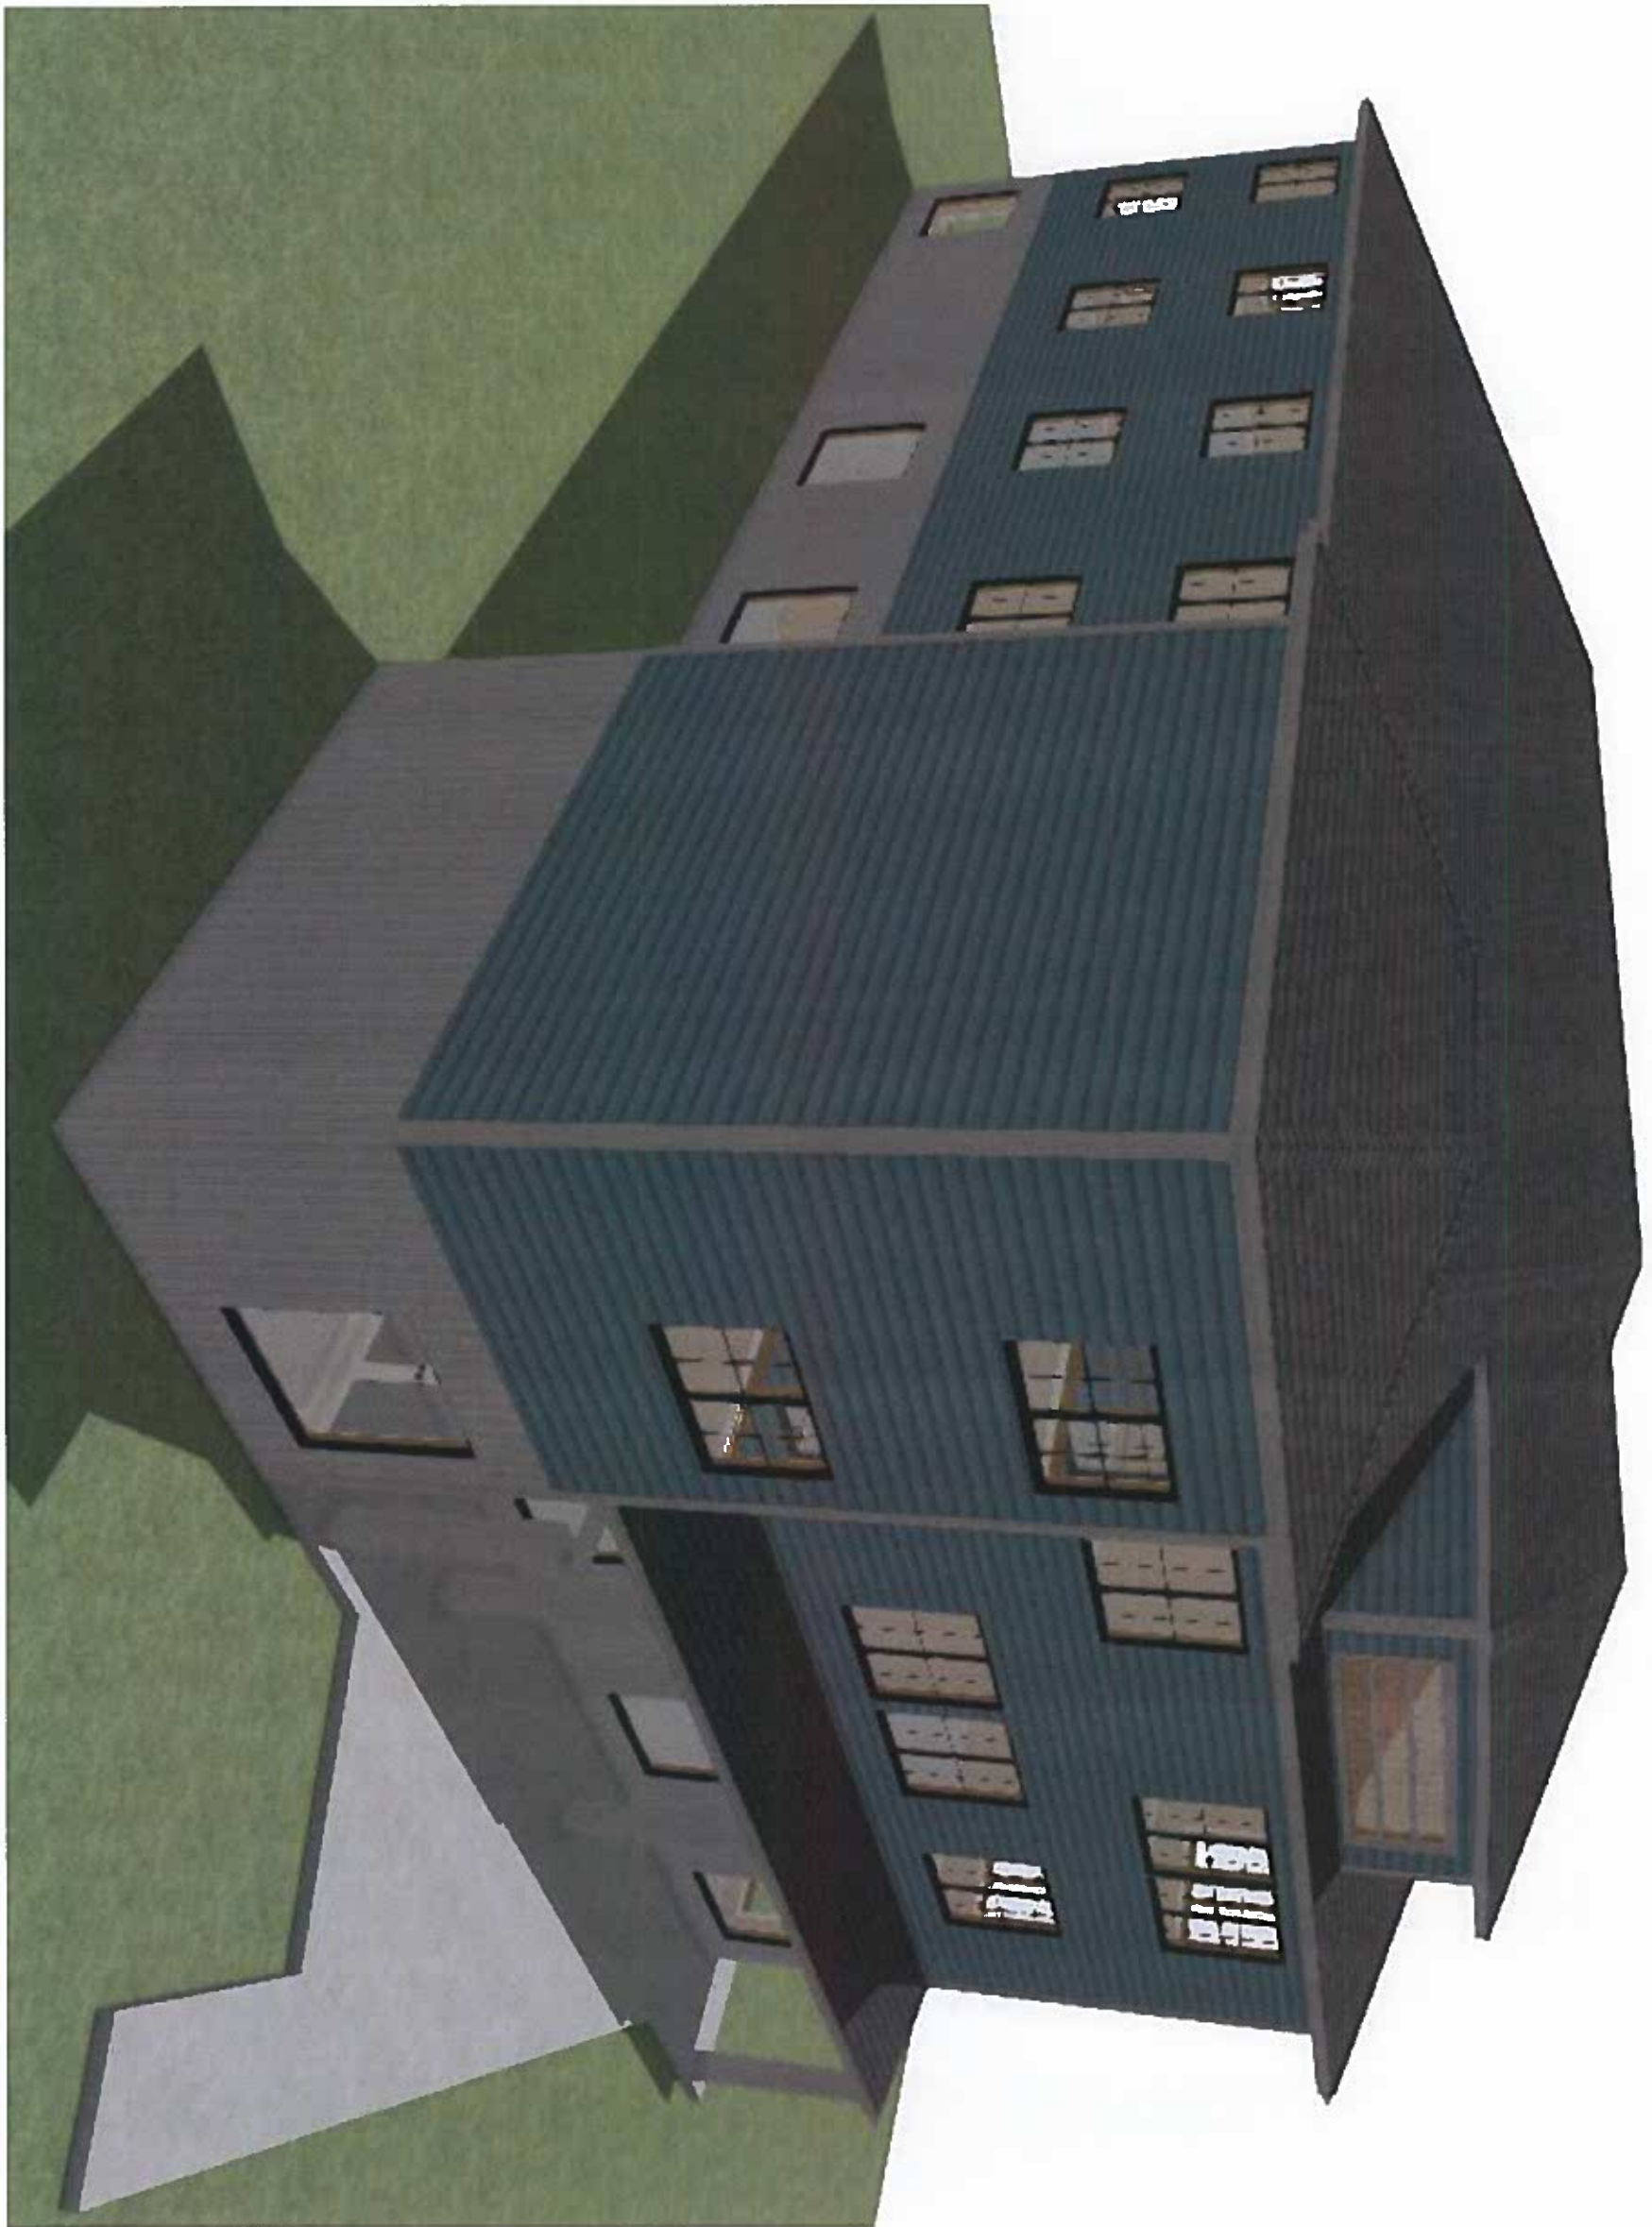


SHEET: _____
 SCALE: 1/4" = 1'-0"
 DATE: 12/17/2019

DRAWINGS PROVIDED BY:
Rodenhiser Builders
 70 Bartzak drive
 Holliston, Ma. 01746

3-D views

Building #1

REVISION TABLE			
NUMBER	DATE	REVISED BY	DESCRIPTION

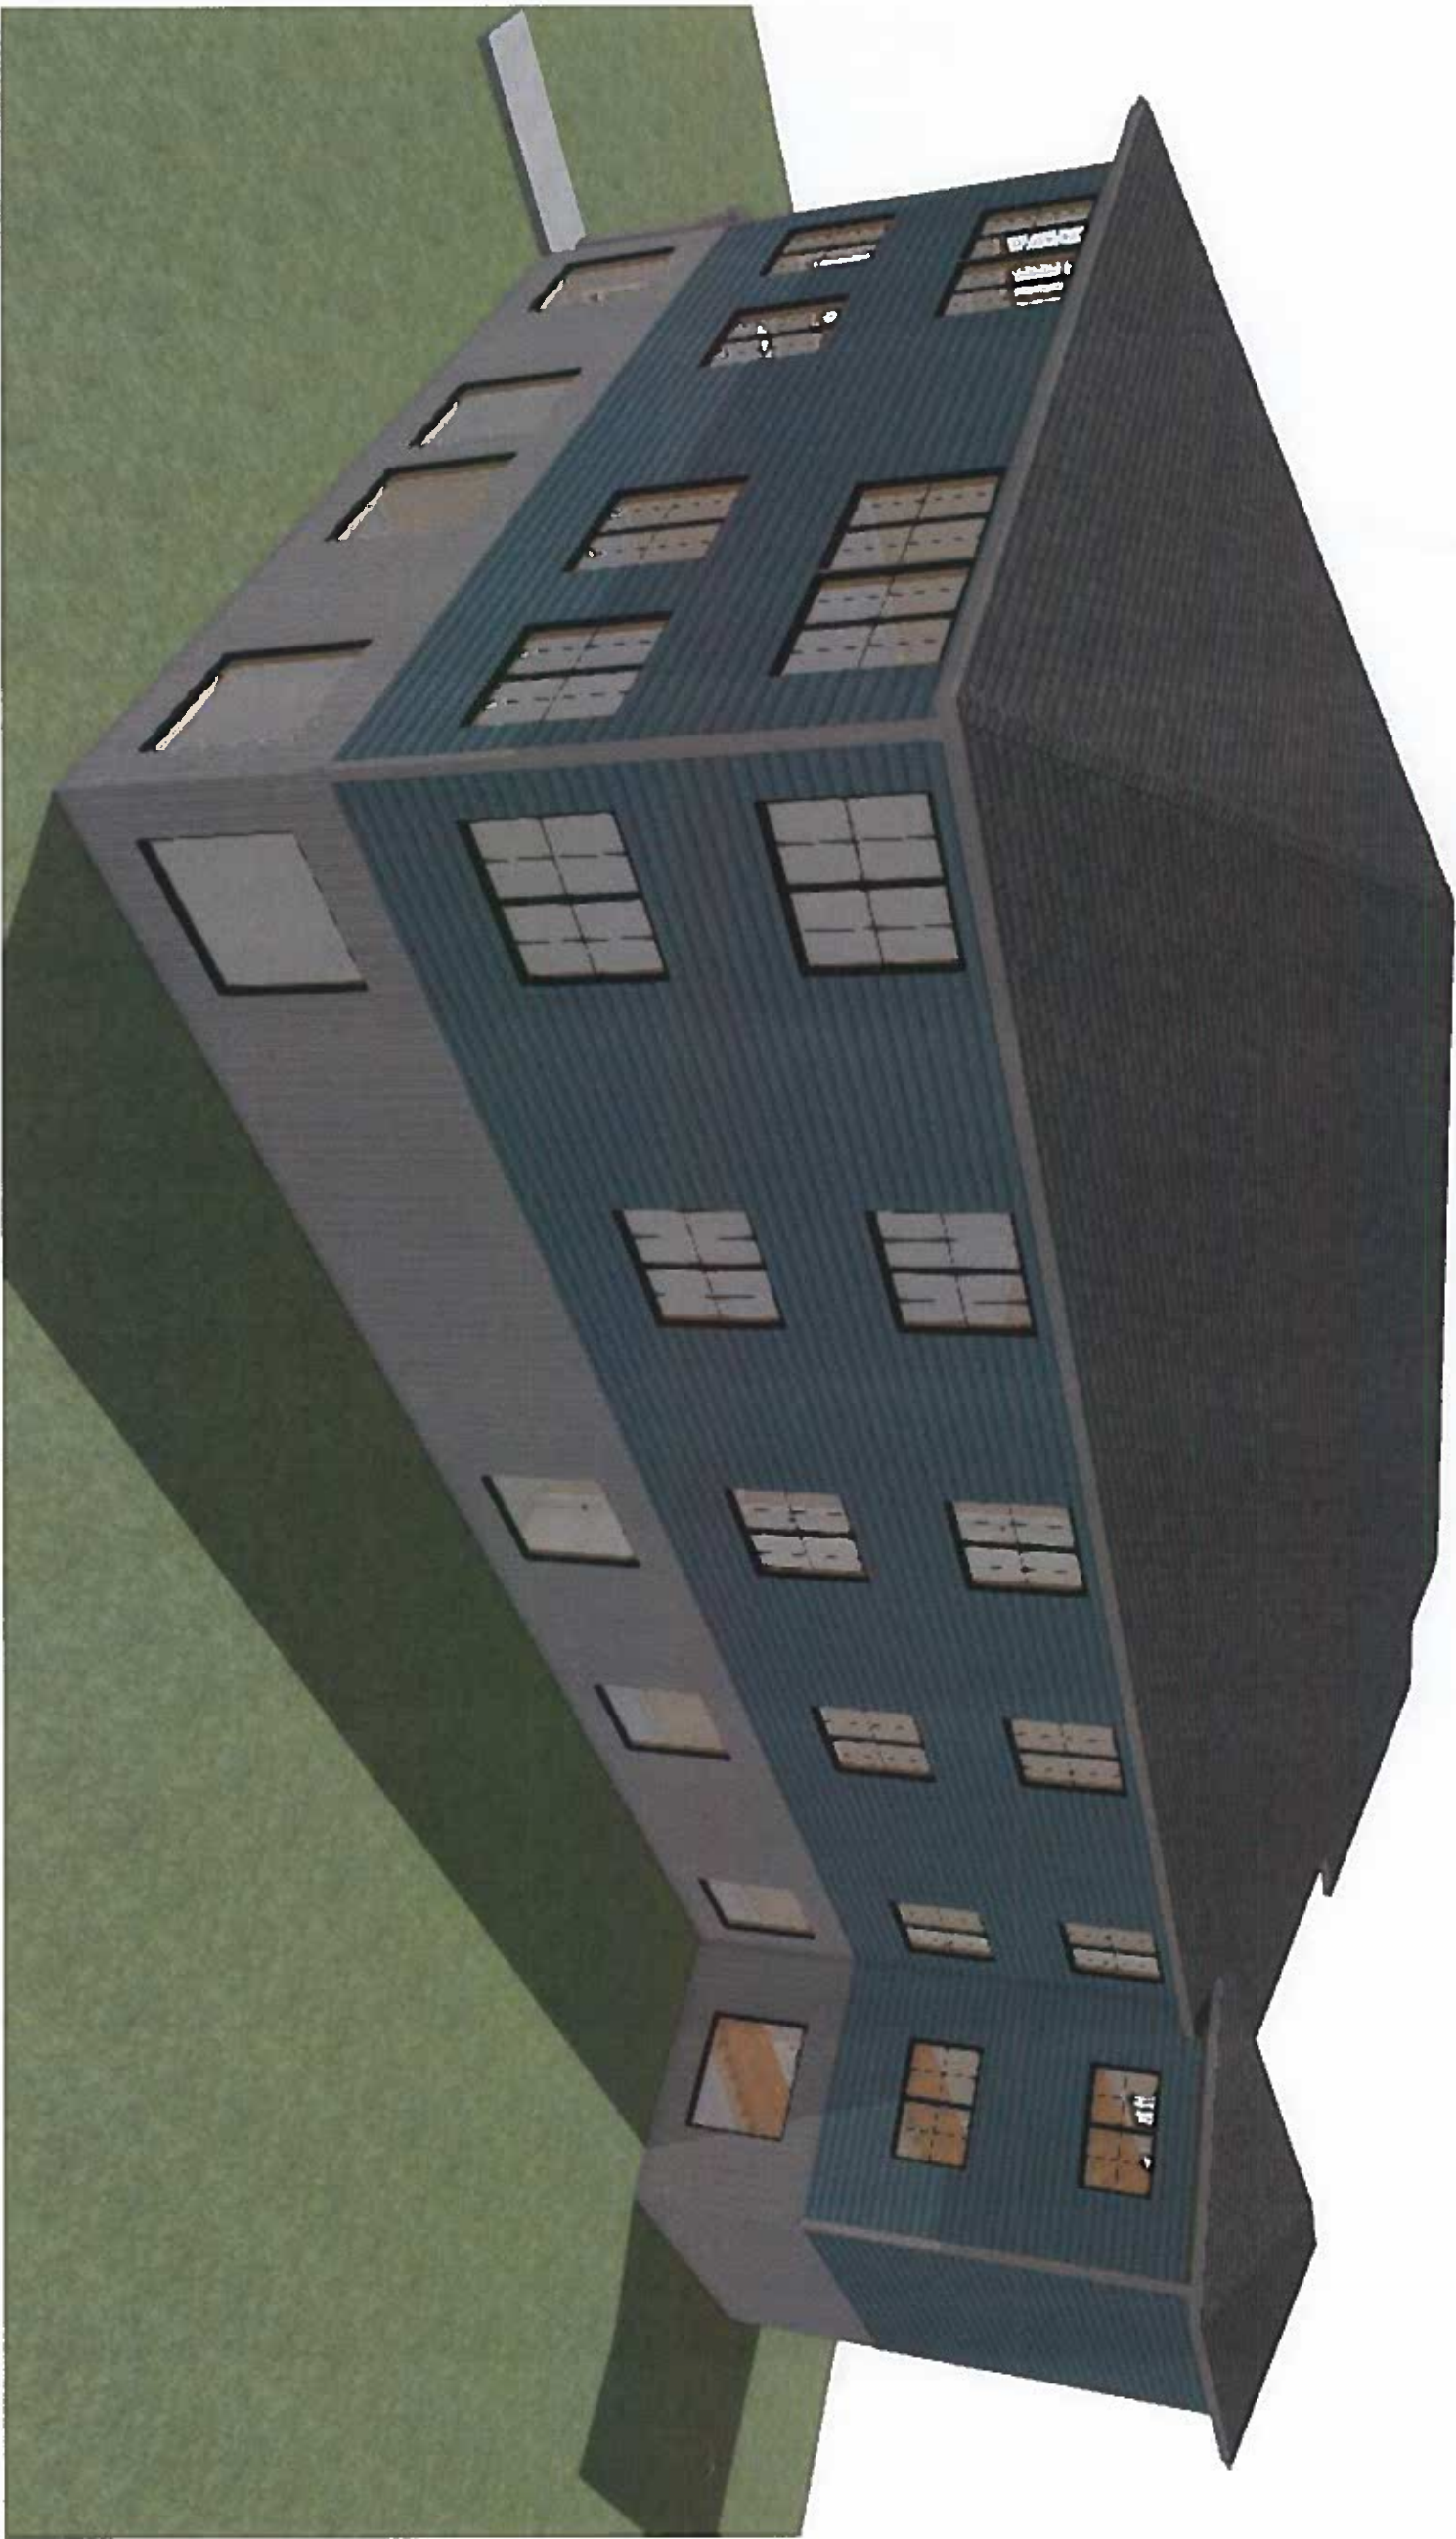

SHEET:

1/4" = 1'-0"

SCALE:

12/17/2019

DATE:

DRAWINGS PROVIDED BY:
Rodenhiser Builders
 70 Bartzak drive
 Holliston, Ma. 01746

3-D views

Building #1

REVISION TABLE			
NUMBER	DATE	REVISED BY	DESCRIPTION