
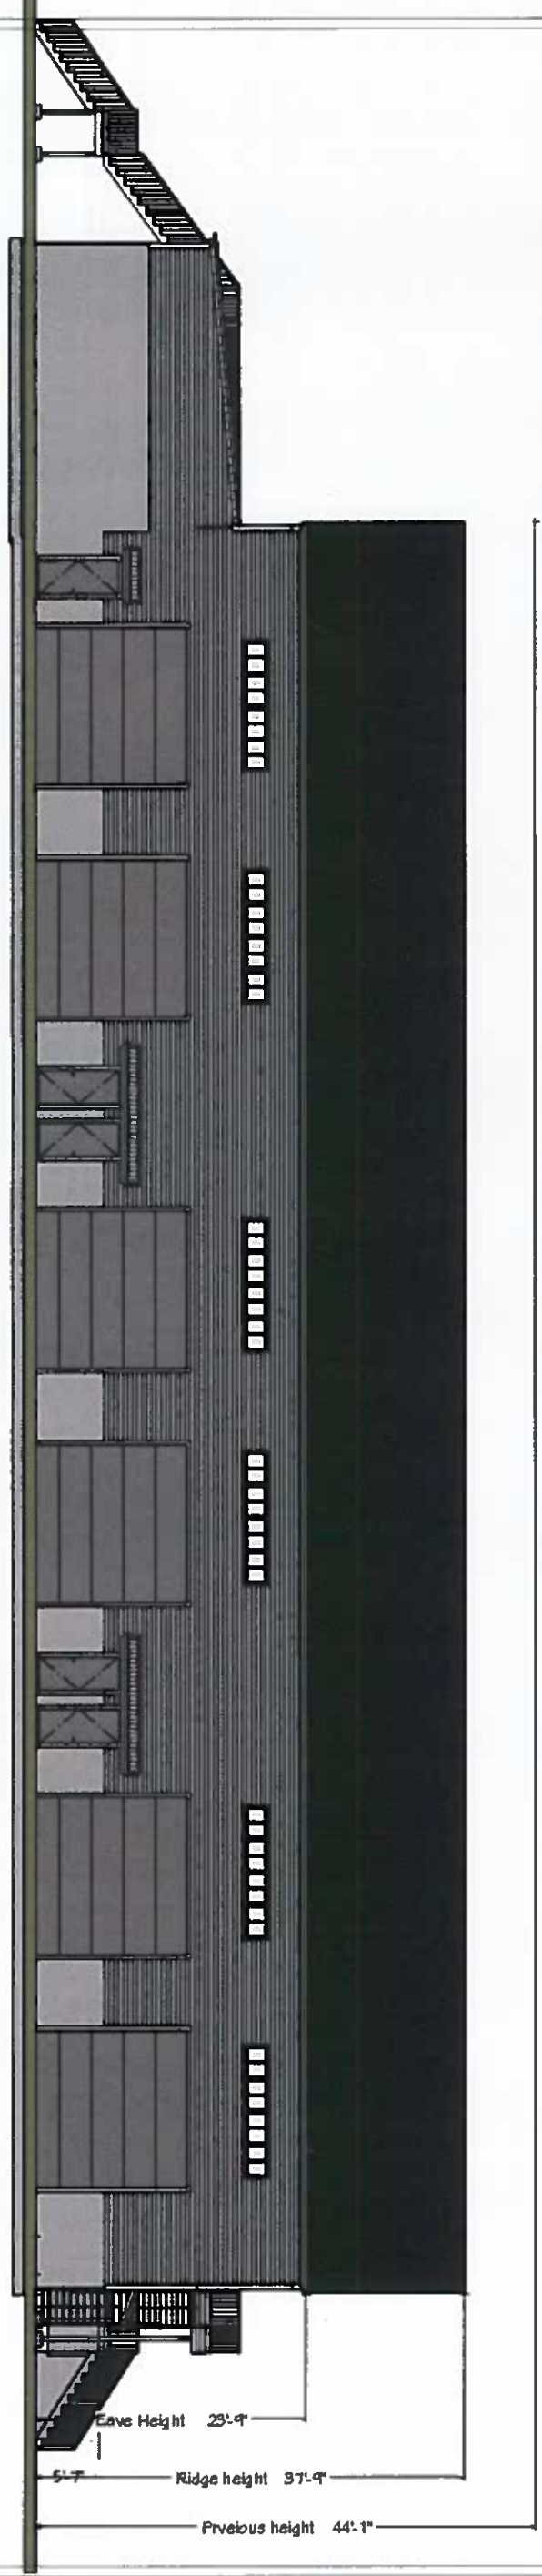


Previous design for roof was metal.  
 Now it is asphalt.  
 Previous design for siding was metal.  
 Now it is vinyl siding.

RECEIVED  
 TOWN CLERK  
 ASHLAND, MA  
 2019 DEC 19 PM 1:07

Previous height  
 44'-1"  
 Now 37'-9"  
 Lowered 6'-4"

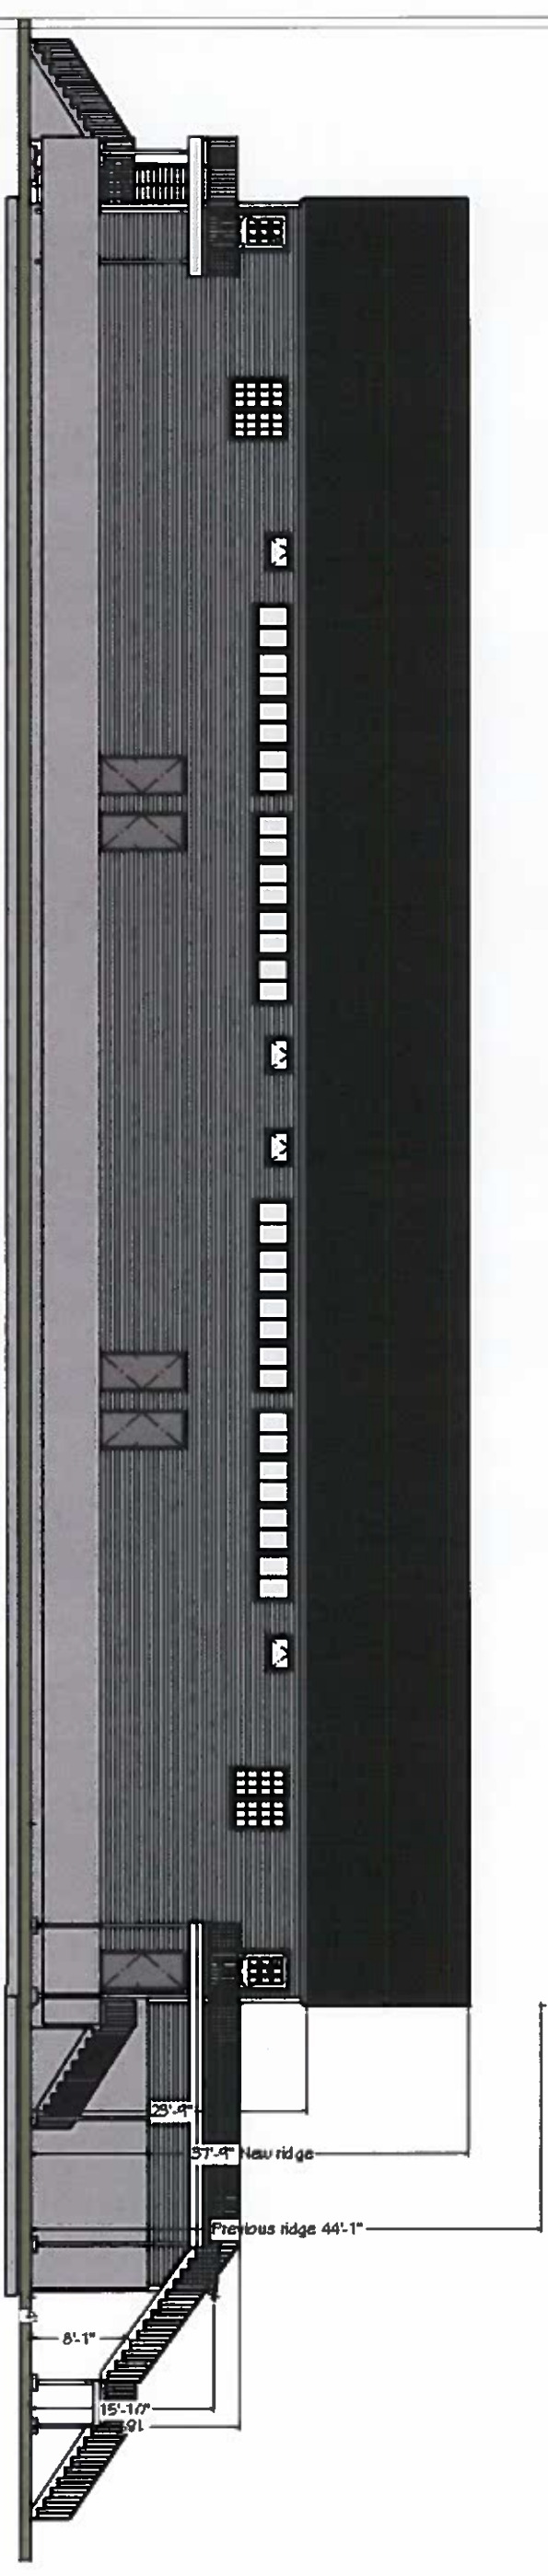

REVISION TABLE			
NUMBER	DATE	REVISED BY	DESCRIPTION


Building #3

North Elevation  
 South Elevation


DRAWINGS PROVIDED BY:  
 Rodenhiser Builders  
 70 Bartzak Drive  
 Holliston, Ma. 01746

DATE: 12/17/2019  
 SCALE: 3/16" = 1'-0"  
 SHEET:

East Elevations




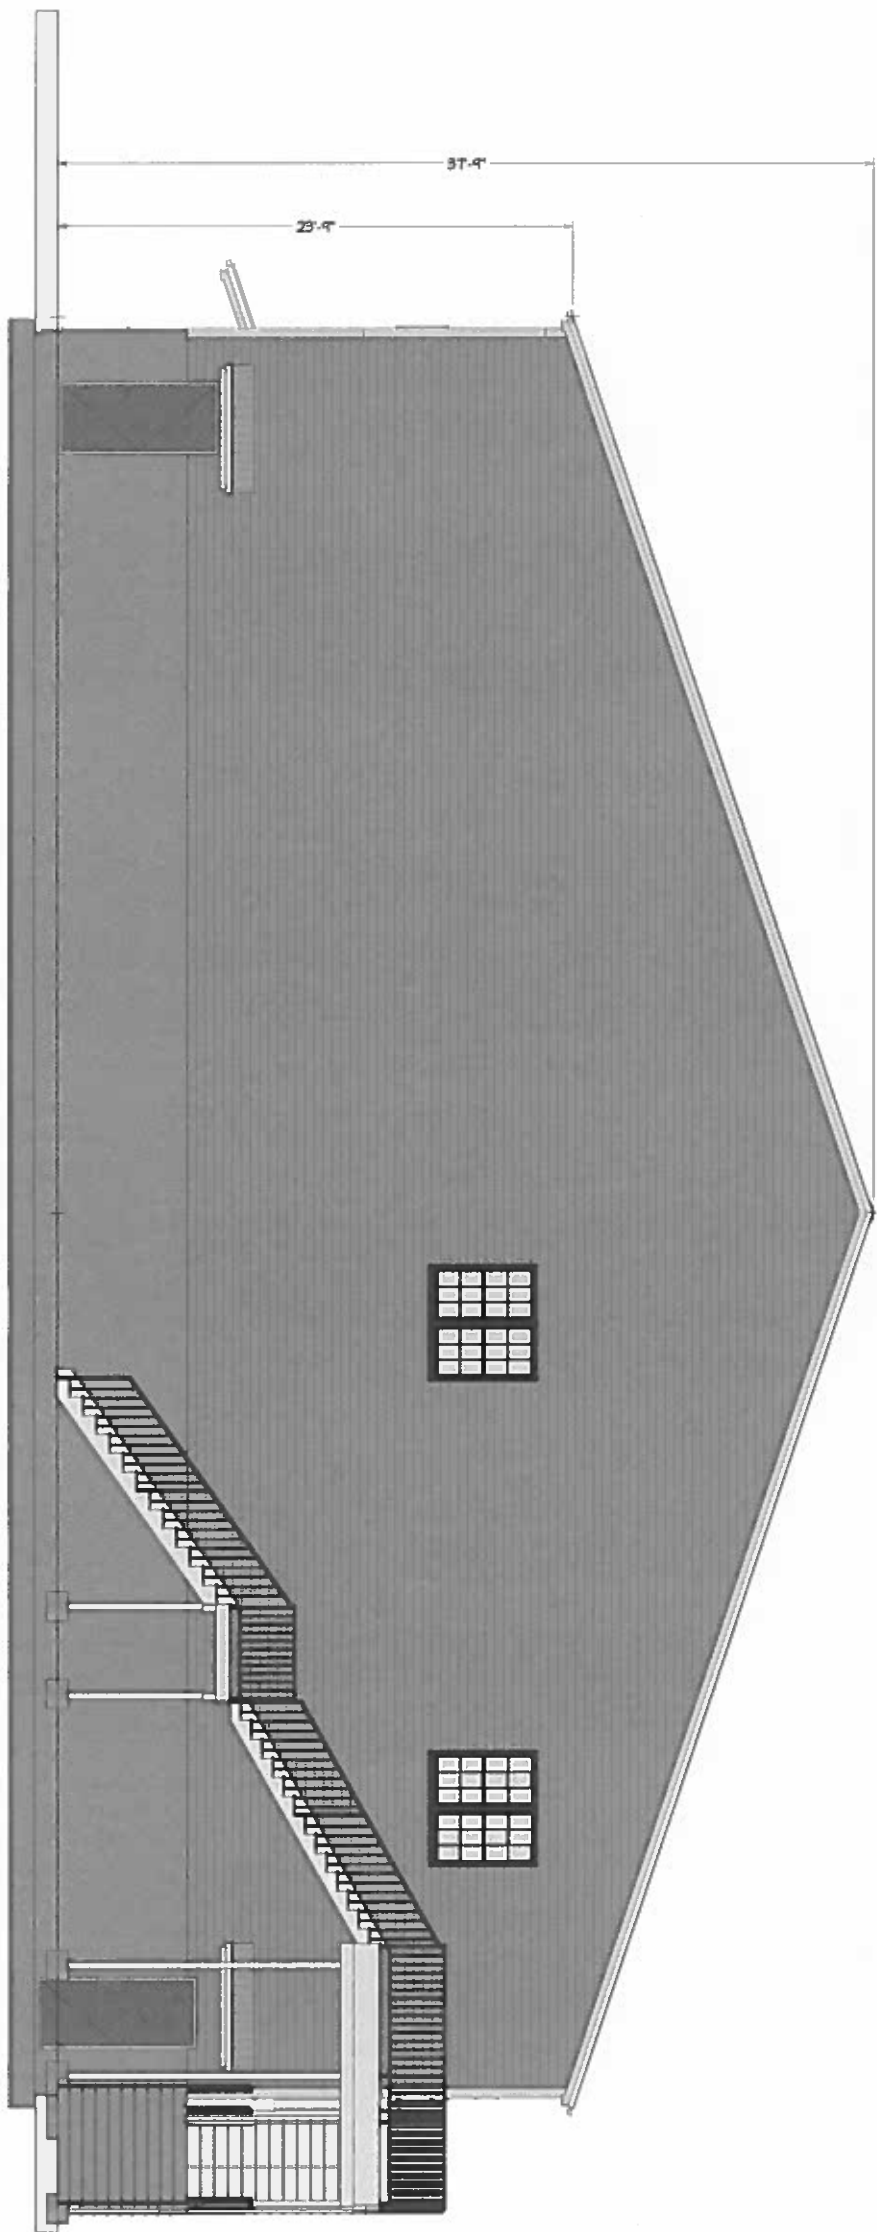


West Elevation

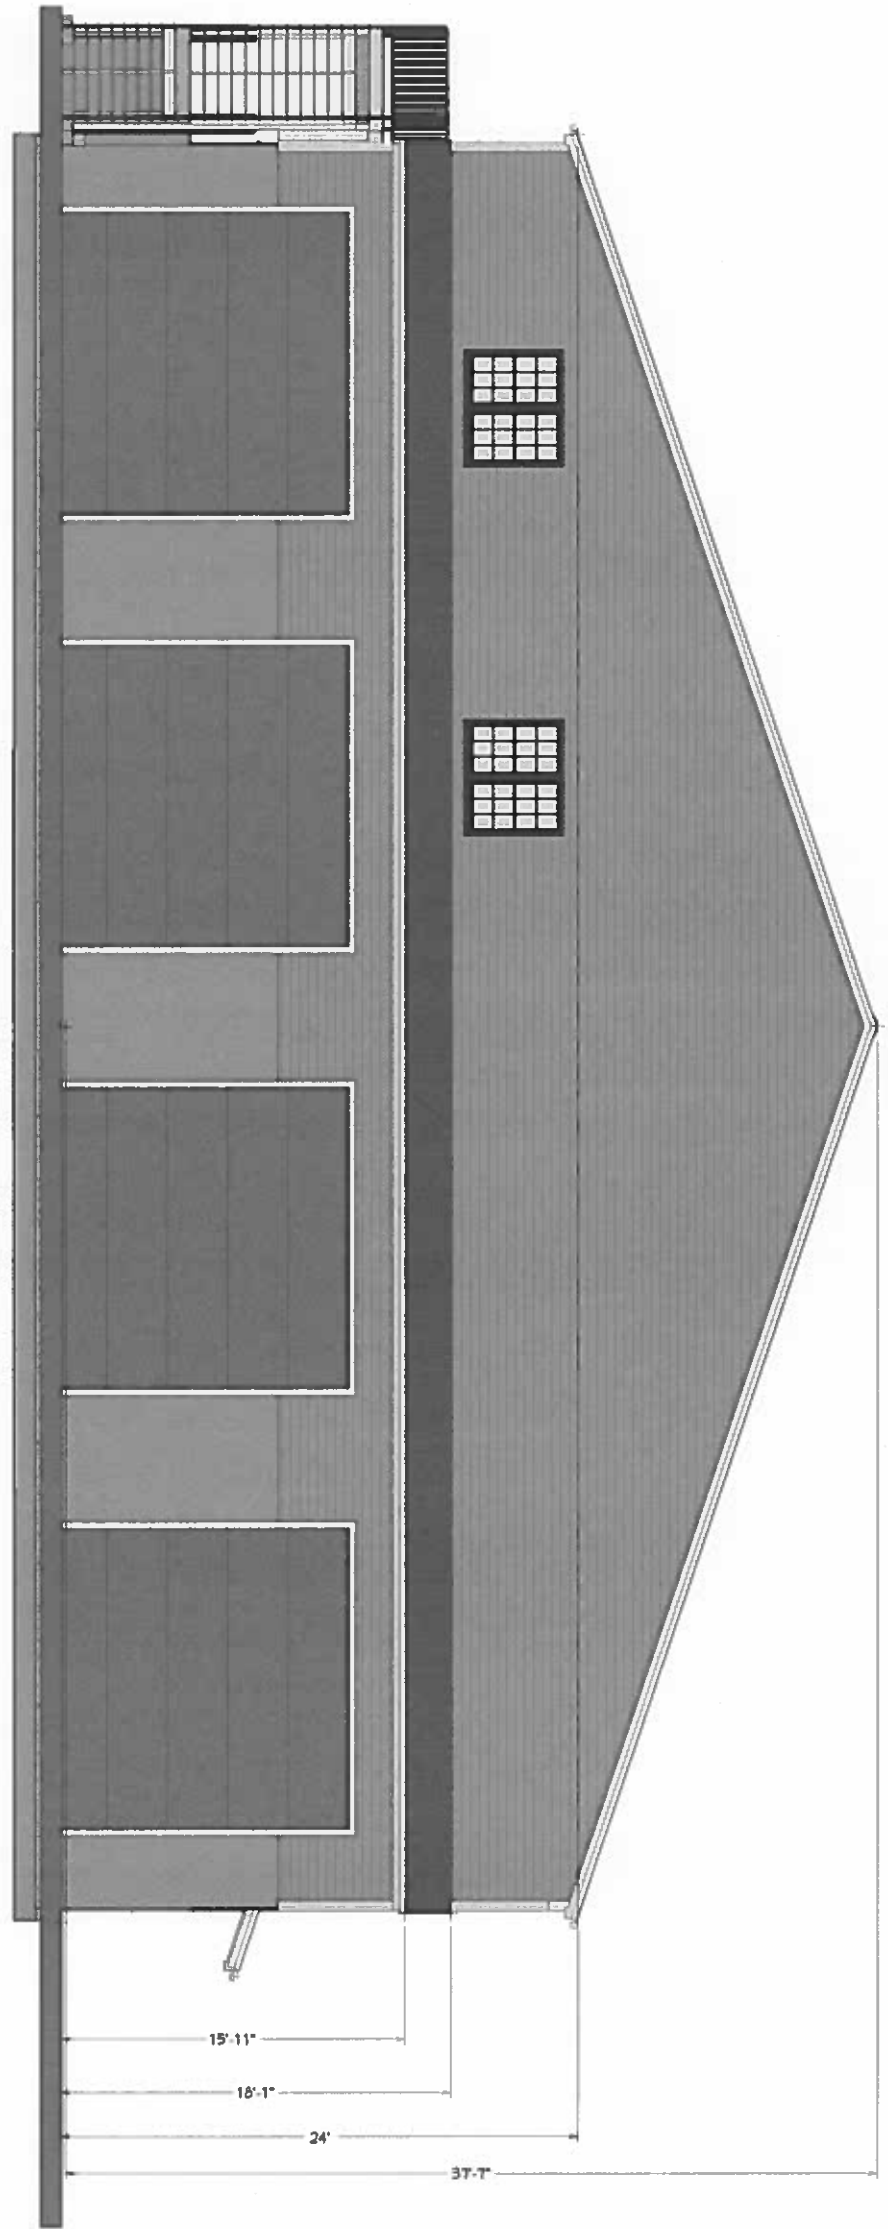

SHEET:	SCALE:	DATE: 12/17/2019	DRAWINGS PROVIDED BY: <b>Rodenhiser Builders</b> 70 Bartzak Drive Holliston, Ma. 01746	<b>West Elevation</b> <b>East Elevation</b>	<b>Building #3</b>	<table border="1" style="width: 100%; border-collapse: collapse;"> <thead> <tr> <th colspan="4">REVISION TABLE</th> </tr> <tr> <th>NUMBER</th> <th>DATE</th> <th>REVISED BY</th> <th>DESCRIPTION</th> </tr> </thead> <tbody> <tr><td> </td><td> </td><td> </td><td> </td></tr> <tr><td> </td><td> </td><td> </td><td> </td></tr> <tr><td> </td><td> </td><td> </td><td> </td></tr> <tr><td> </td><td> </td><td> </td><td> </td></tr> </tbody> </table>	REVISION TABLE				NUMBER	DATE	REVISED BY	DESCRIPTION																
REVISION TABLE																														
NUMBER	DATE	REVISED BY	DESCRIPTION																											



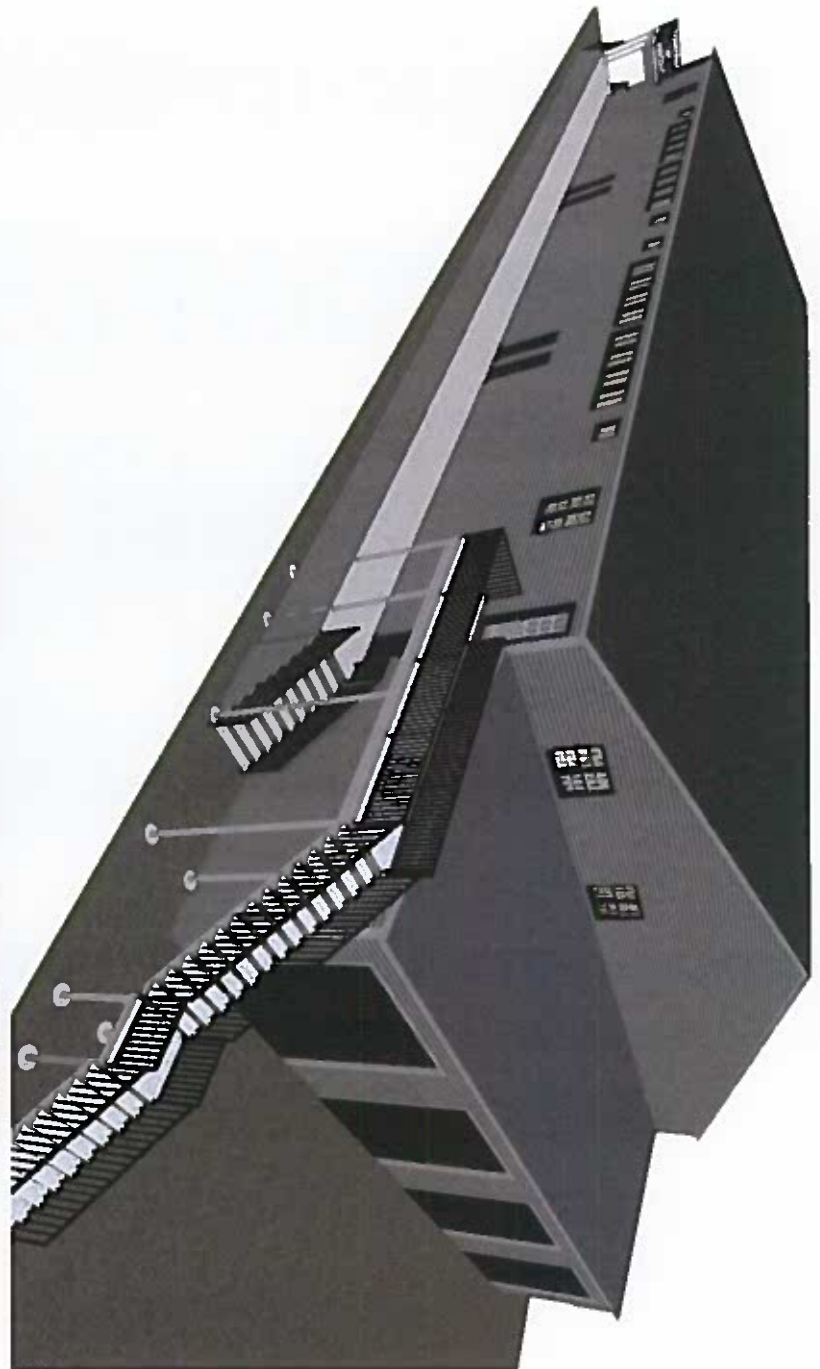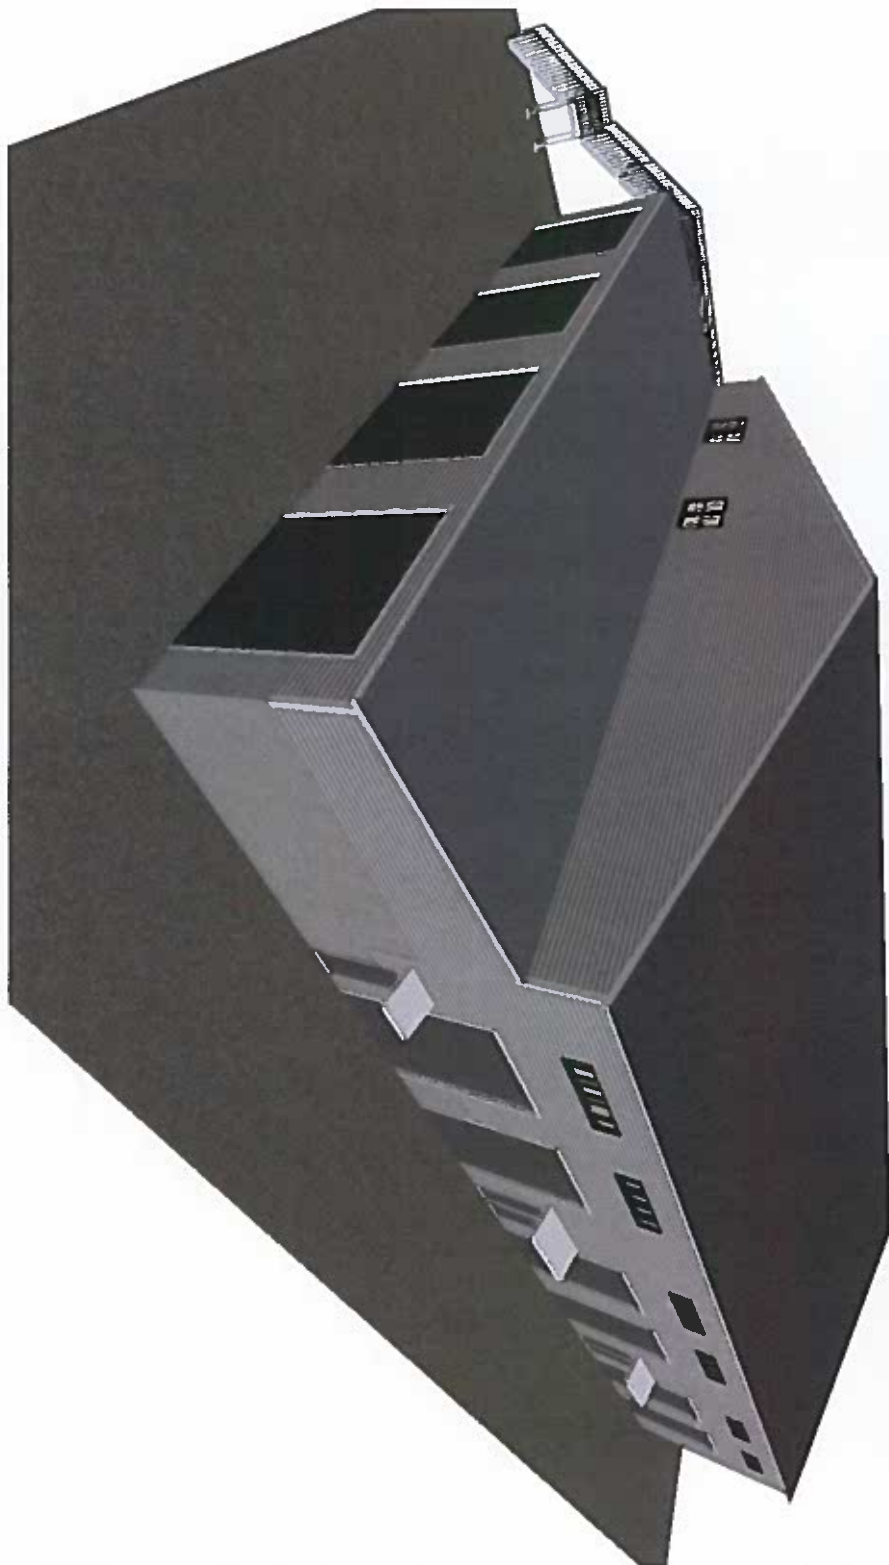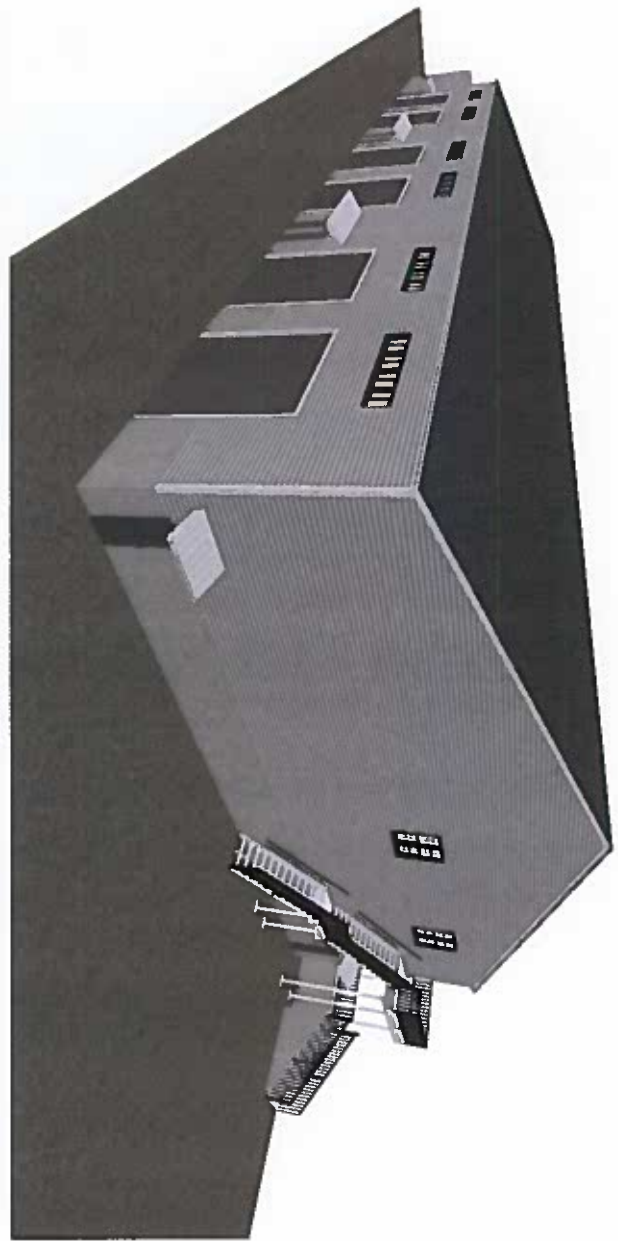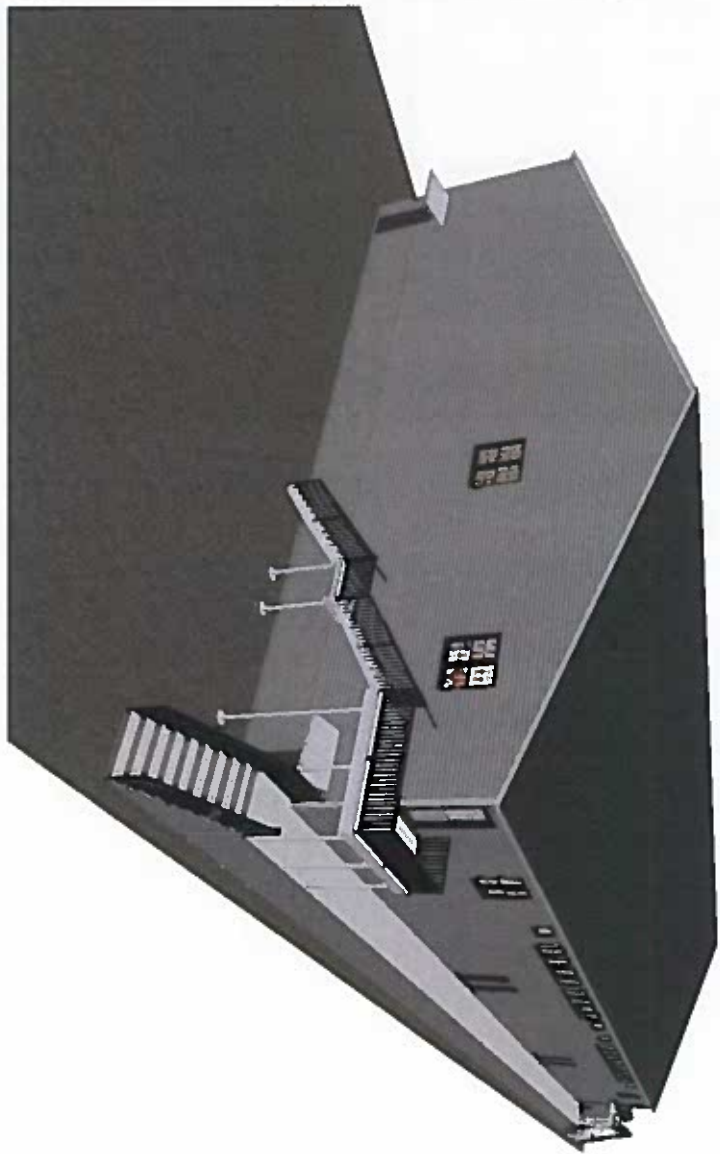

3D Images

Building #3

DRAWINGS PROVIDED BY:  
**Rodenhiser Builders**  
 70 Bartzak Drive  
 Holliston, Ma. 01746

REVISION TABLE			
NUMBER	DATE	REVISED BY	DESCRIPTION

DATE:

12/17/2019

SCALE:

SHEET: