


Previous design for roof was metal.
 Now it is asphalt.
 Previous design for siding was metal.
 Now it is vinyl siding.

Previous height
 44'-1"
 Now 37'-9"
 Lowered 6'-4"



South Elevation

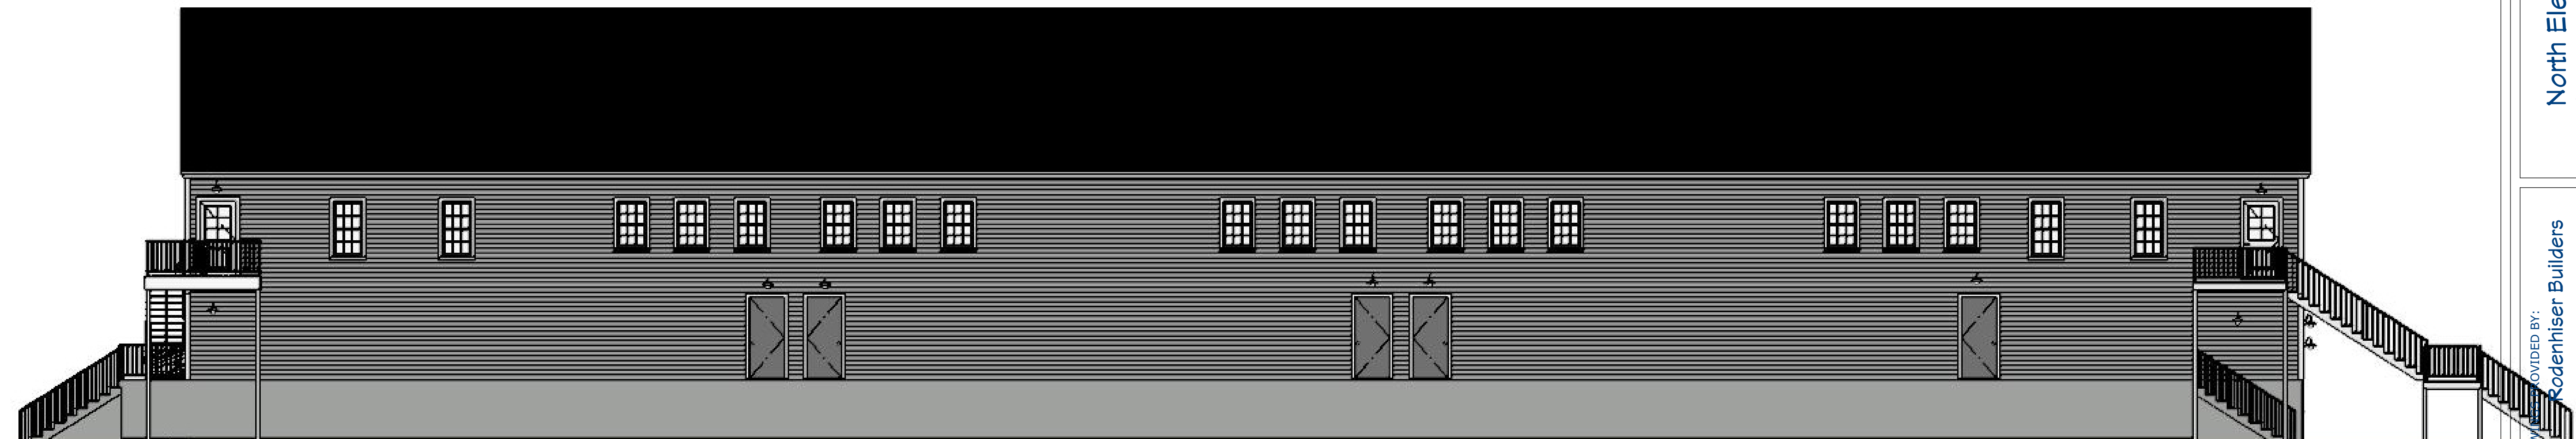

North Elevation

REVISION TABLE	
NUMBER	DATE

Building #3

North Elevation
 South Elevation

DRAWN BY:
 PROVIDED BY:
 Koderhiser Builders
 70 Bartzak Drive
 Holliston, Ma. 01746

DATE:

2/13/2020

SCALE:

3/16" = 1'-0"

SHEET:



Right Elevation

REVISION TABLE		
NUMBER	DATE	DESCRIPTION

Building #3

Right Elevation

DRAWINGS PROVIDED BY:
 Rodenhiser Builders
 70 Bartzak Drive
 Holliston, Ma. 01746

DATE:

2/13/2020

SCALE:

SHEET:



REVISION TABLE		
NUMBER	DATE	REVISION BY / DESCRIPTION

Building #3

Left Elevation


DRAWINGS PROVIDED BY:
Roderhiser Builders
 70 Bartzak Drive
 Holliston, Ma. 01746

DATE:

2/13/2020

SCALE:

SHEET:

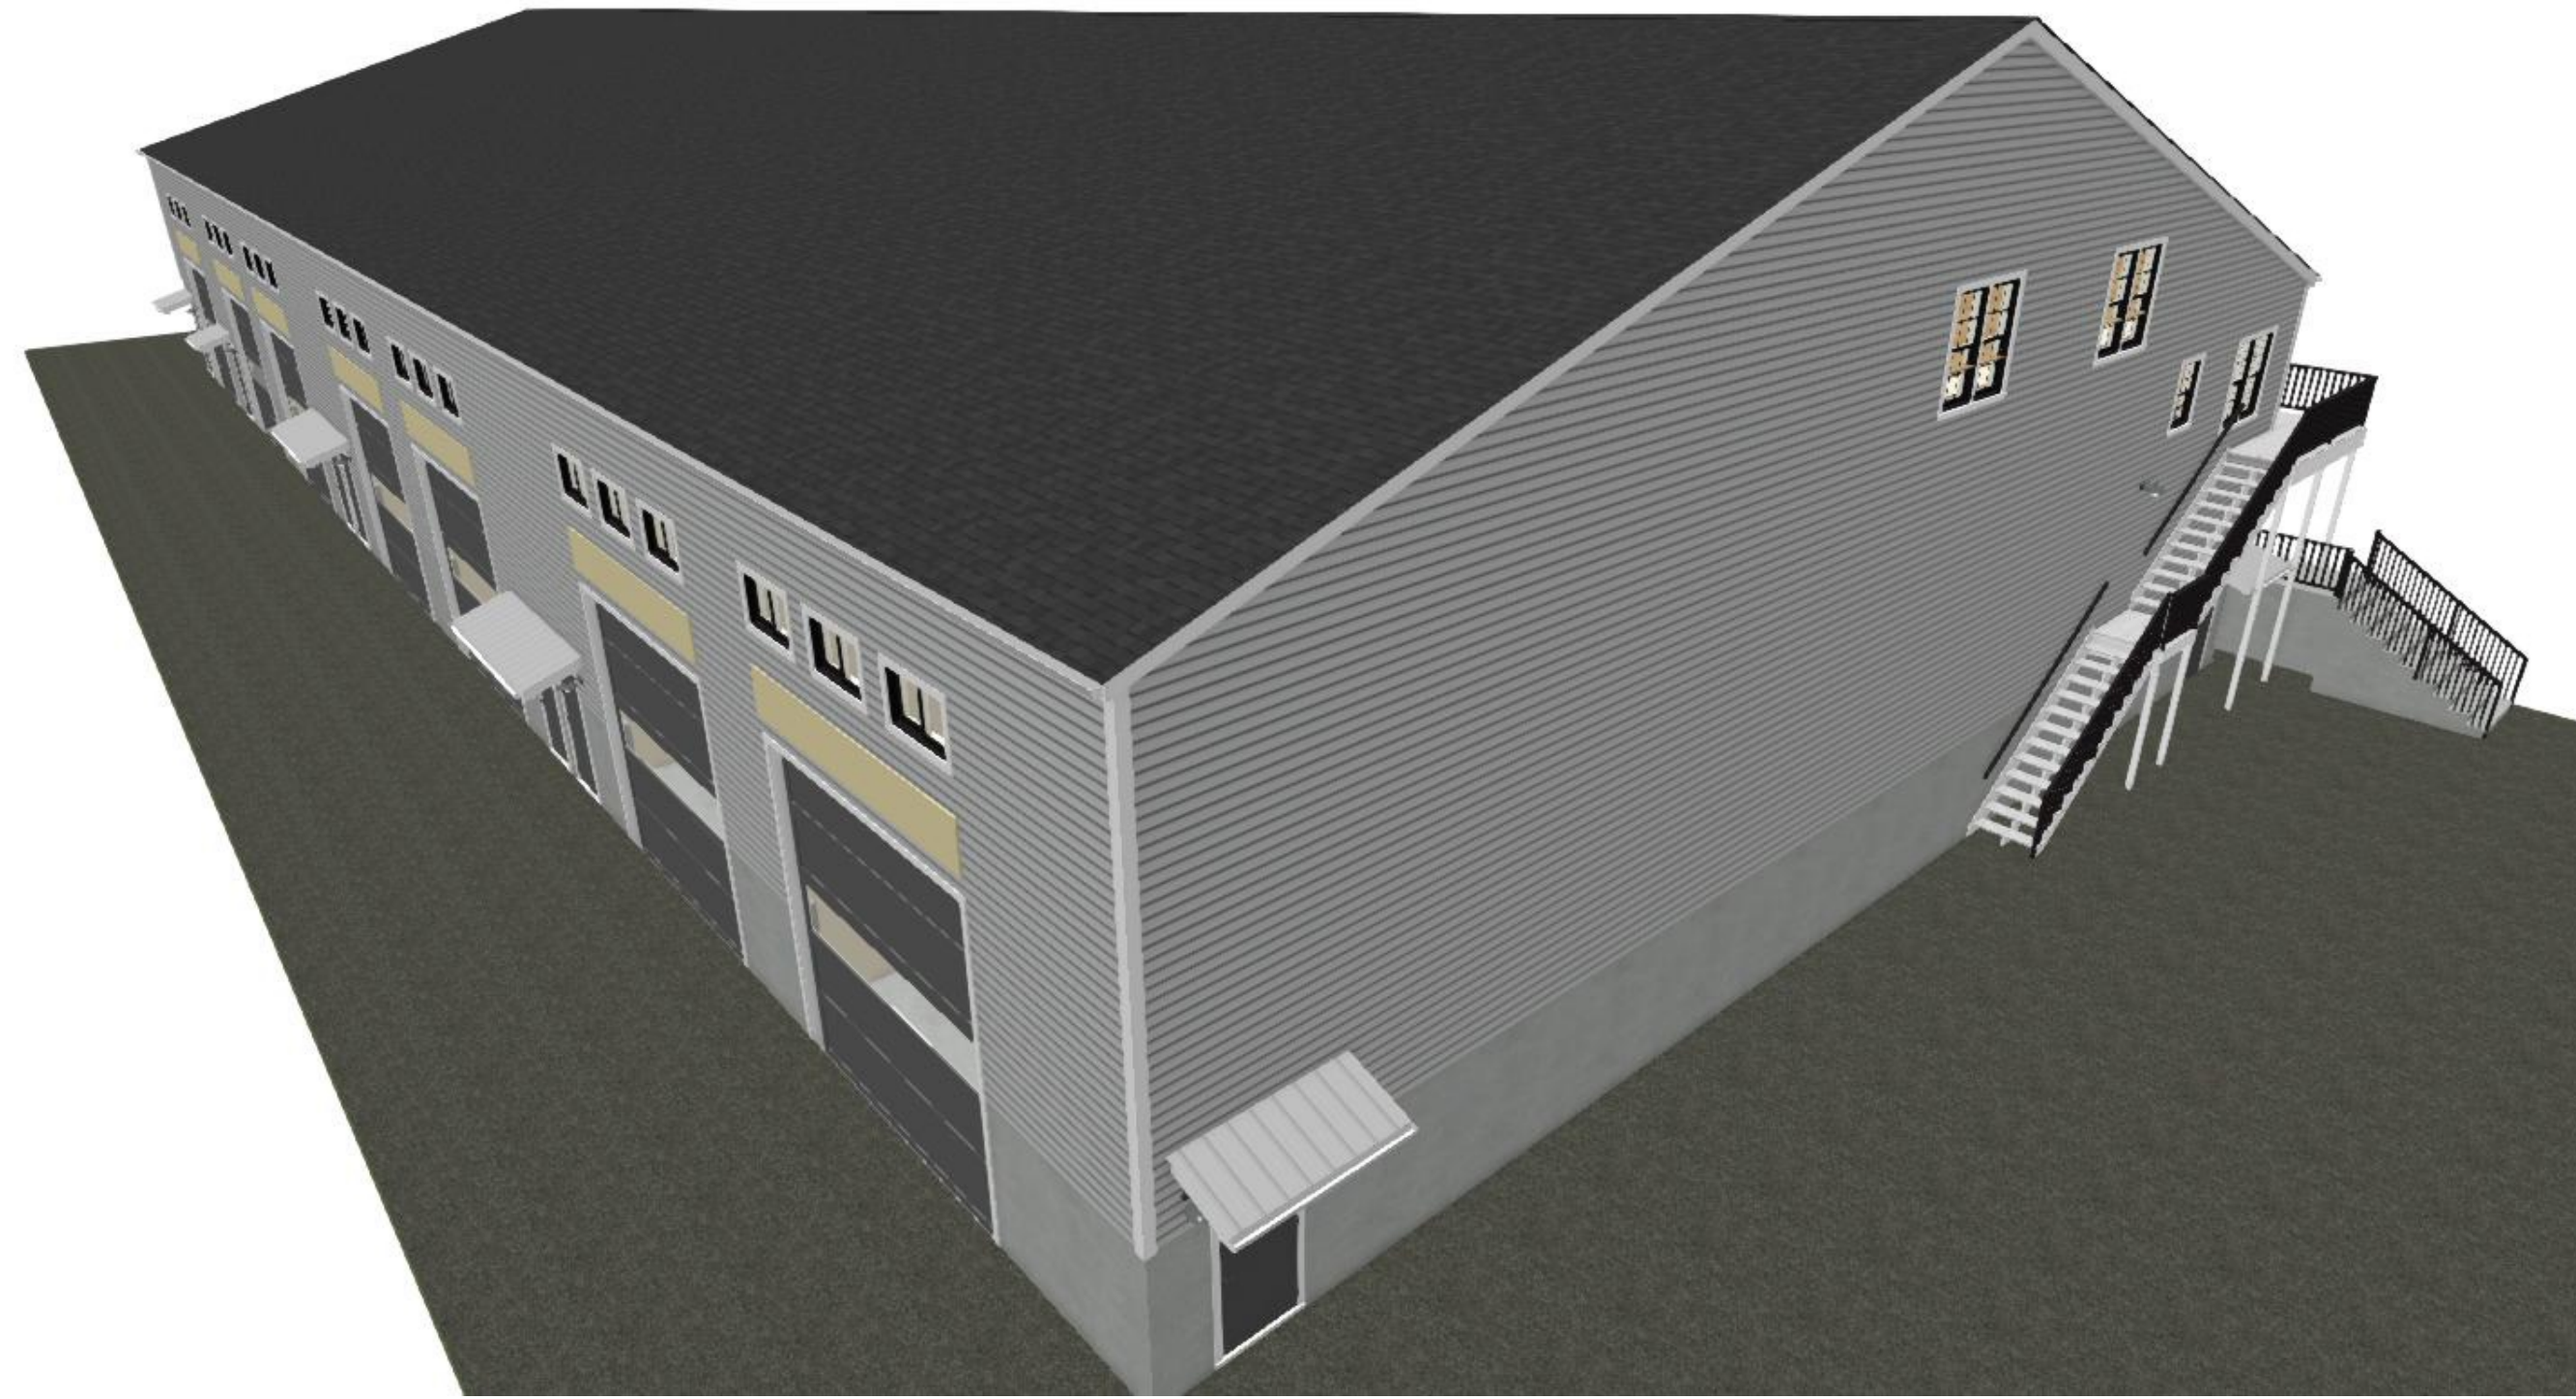

REVISION TABLE	
NUMBER	DATE

Building #3

DRAWINGS PROVIDED BY:
Roderhiser Builders
 70 Bartzak Drive
 Holliston, Ma. 01746

DATE:

2/13/2020

SCALE:

SHEET: