


Roofing: asphalt

Siding:

Lower is vinyl board and batten

Upper is vinyl clapboards

Dormers are vinyl cedar impressions

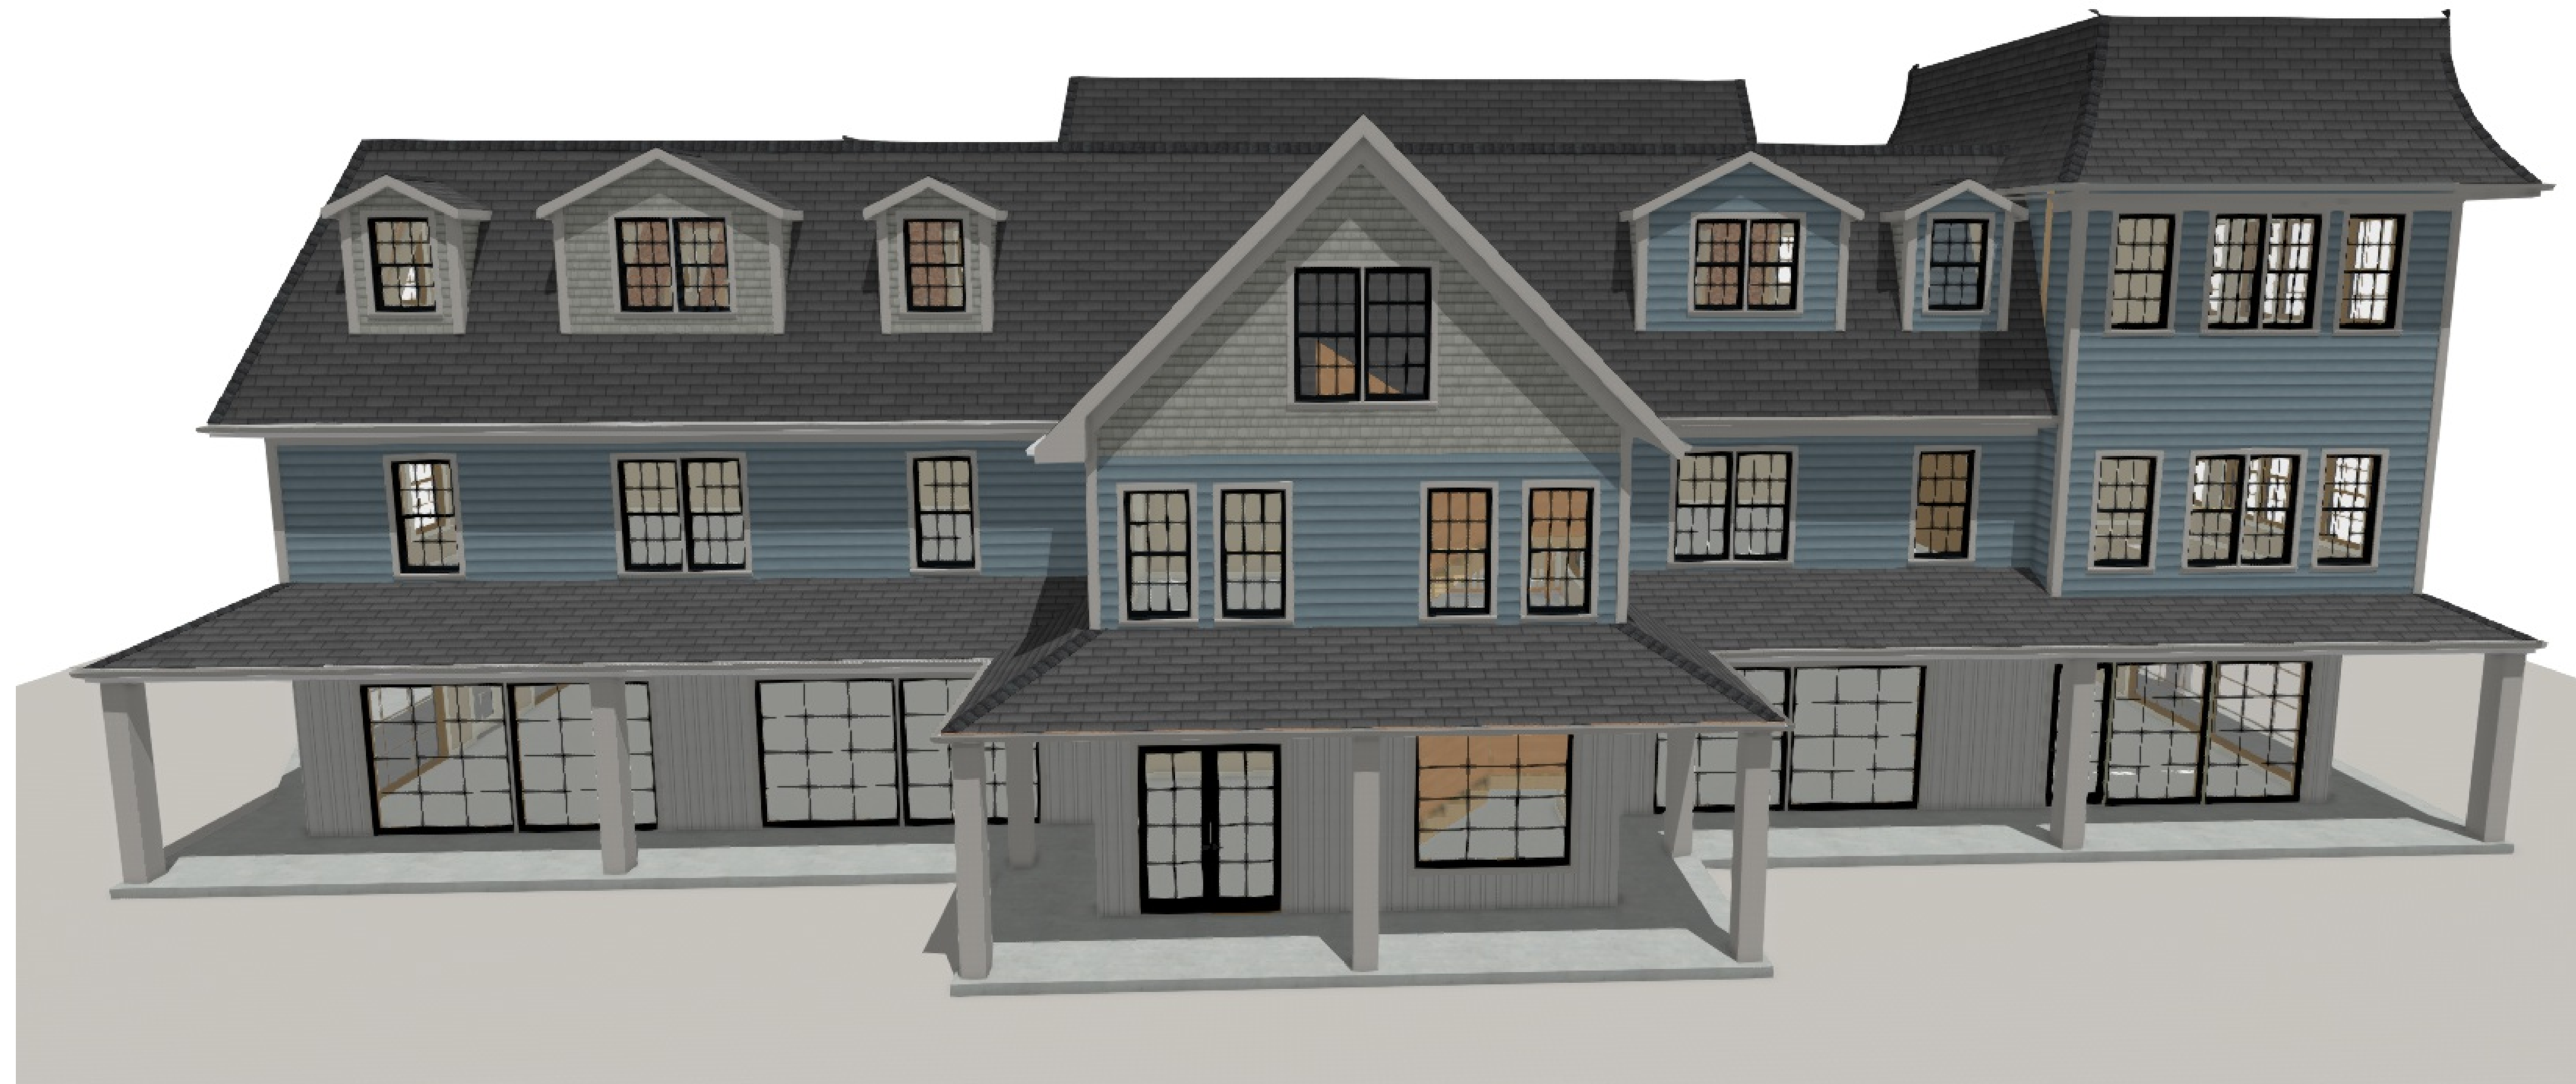

Building #1
First floor commercial space
Second floor Residential
Third floor Residential

NUMBER	DATE	REVISION TABLE	REVISOR	DESCRIPTION

Building #1

Front Elevation
South west

DRAWINGS PROVIDED BY:
Rodenhiser Builders
70 Bartzak drive
Holliston, Ma. 01746

DATE:

2/6/2020

SCALE:

1/4" = 1'-0"

SHEET:

P-1



REVISION TABLE		
NUMBER	DATE	DESCRIPTION

Building #1

Rear Elevation
North East

DRAWINGS PROVIDED BY:
Rodenhiser Builders
70 Bartzak drive
Holliston, Ma. 01746

DATE:


2/6/2020

SCALE:

1/4" = 1'-0"

SHEET:

P-2

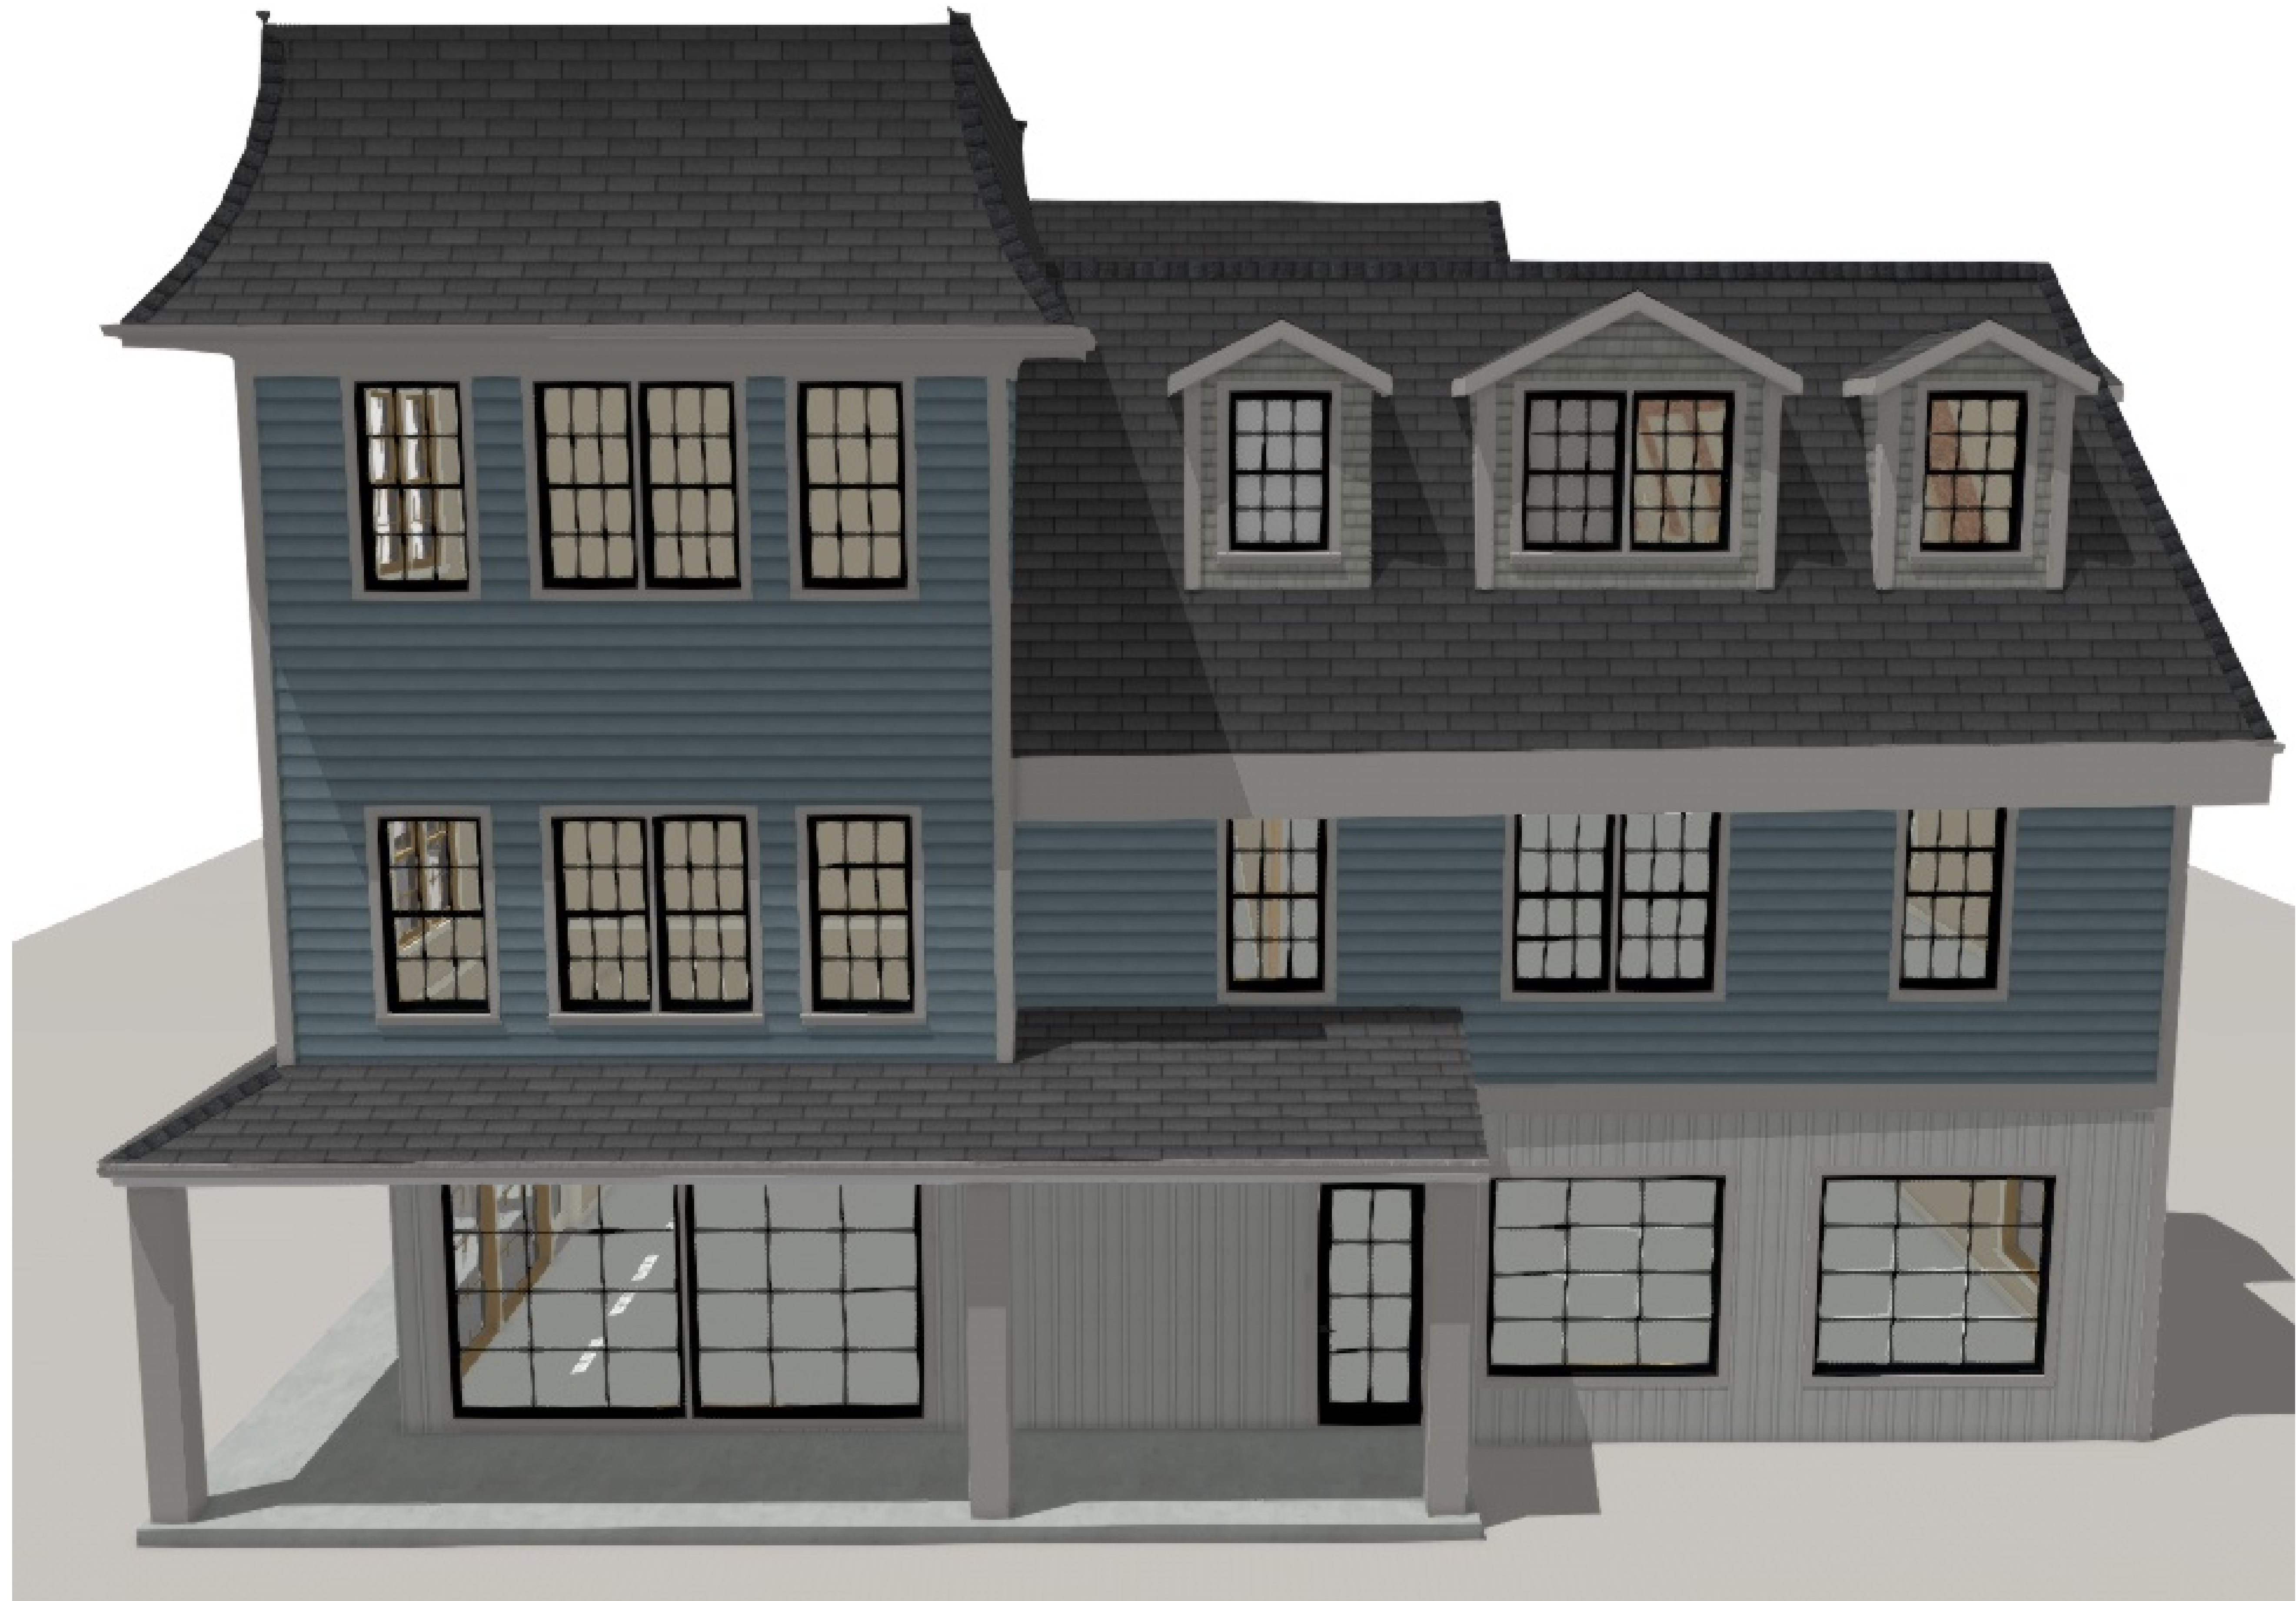

REVISION TABLE		
NUMBER	DATE	DESCRIPTION

Building #1

Right Elevation
South East

DRAWINGS PROVIDED BY:
Rodenhiser Builders
70 Bartzak drive
Holliston, Ma. 01746

DATE:


2/6/2020

SCALE:

1/4" = 1'-0"

SHEET:

P-3

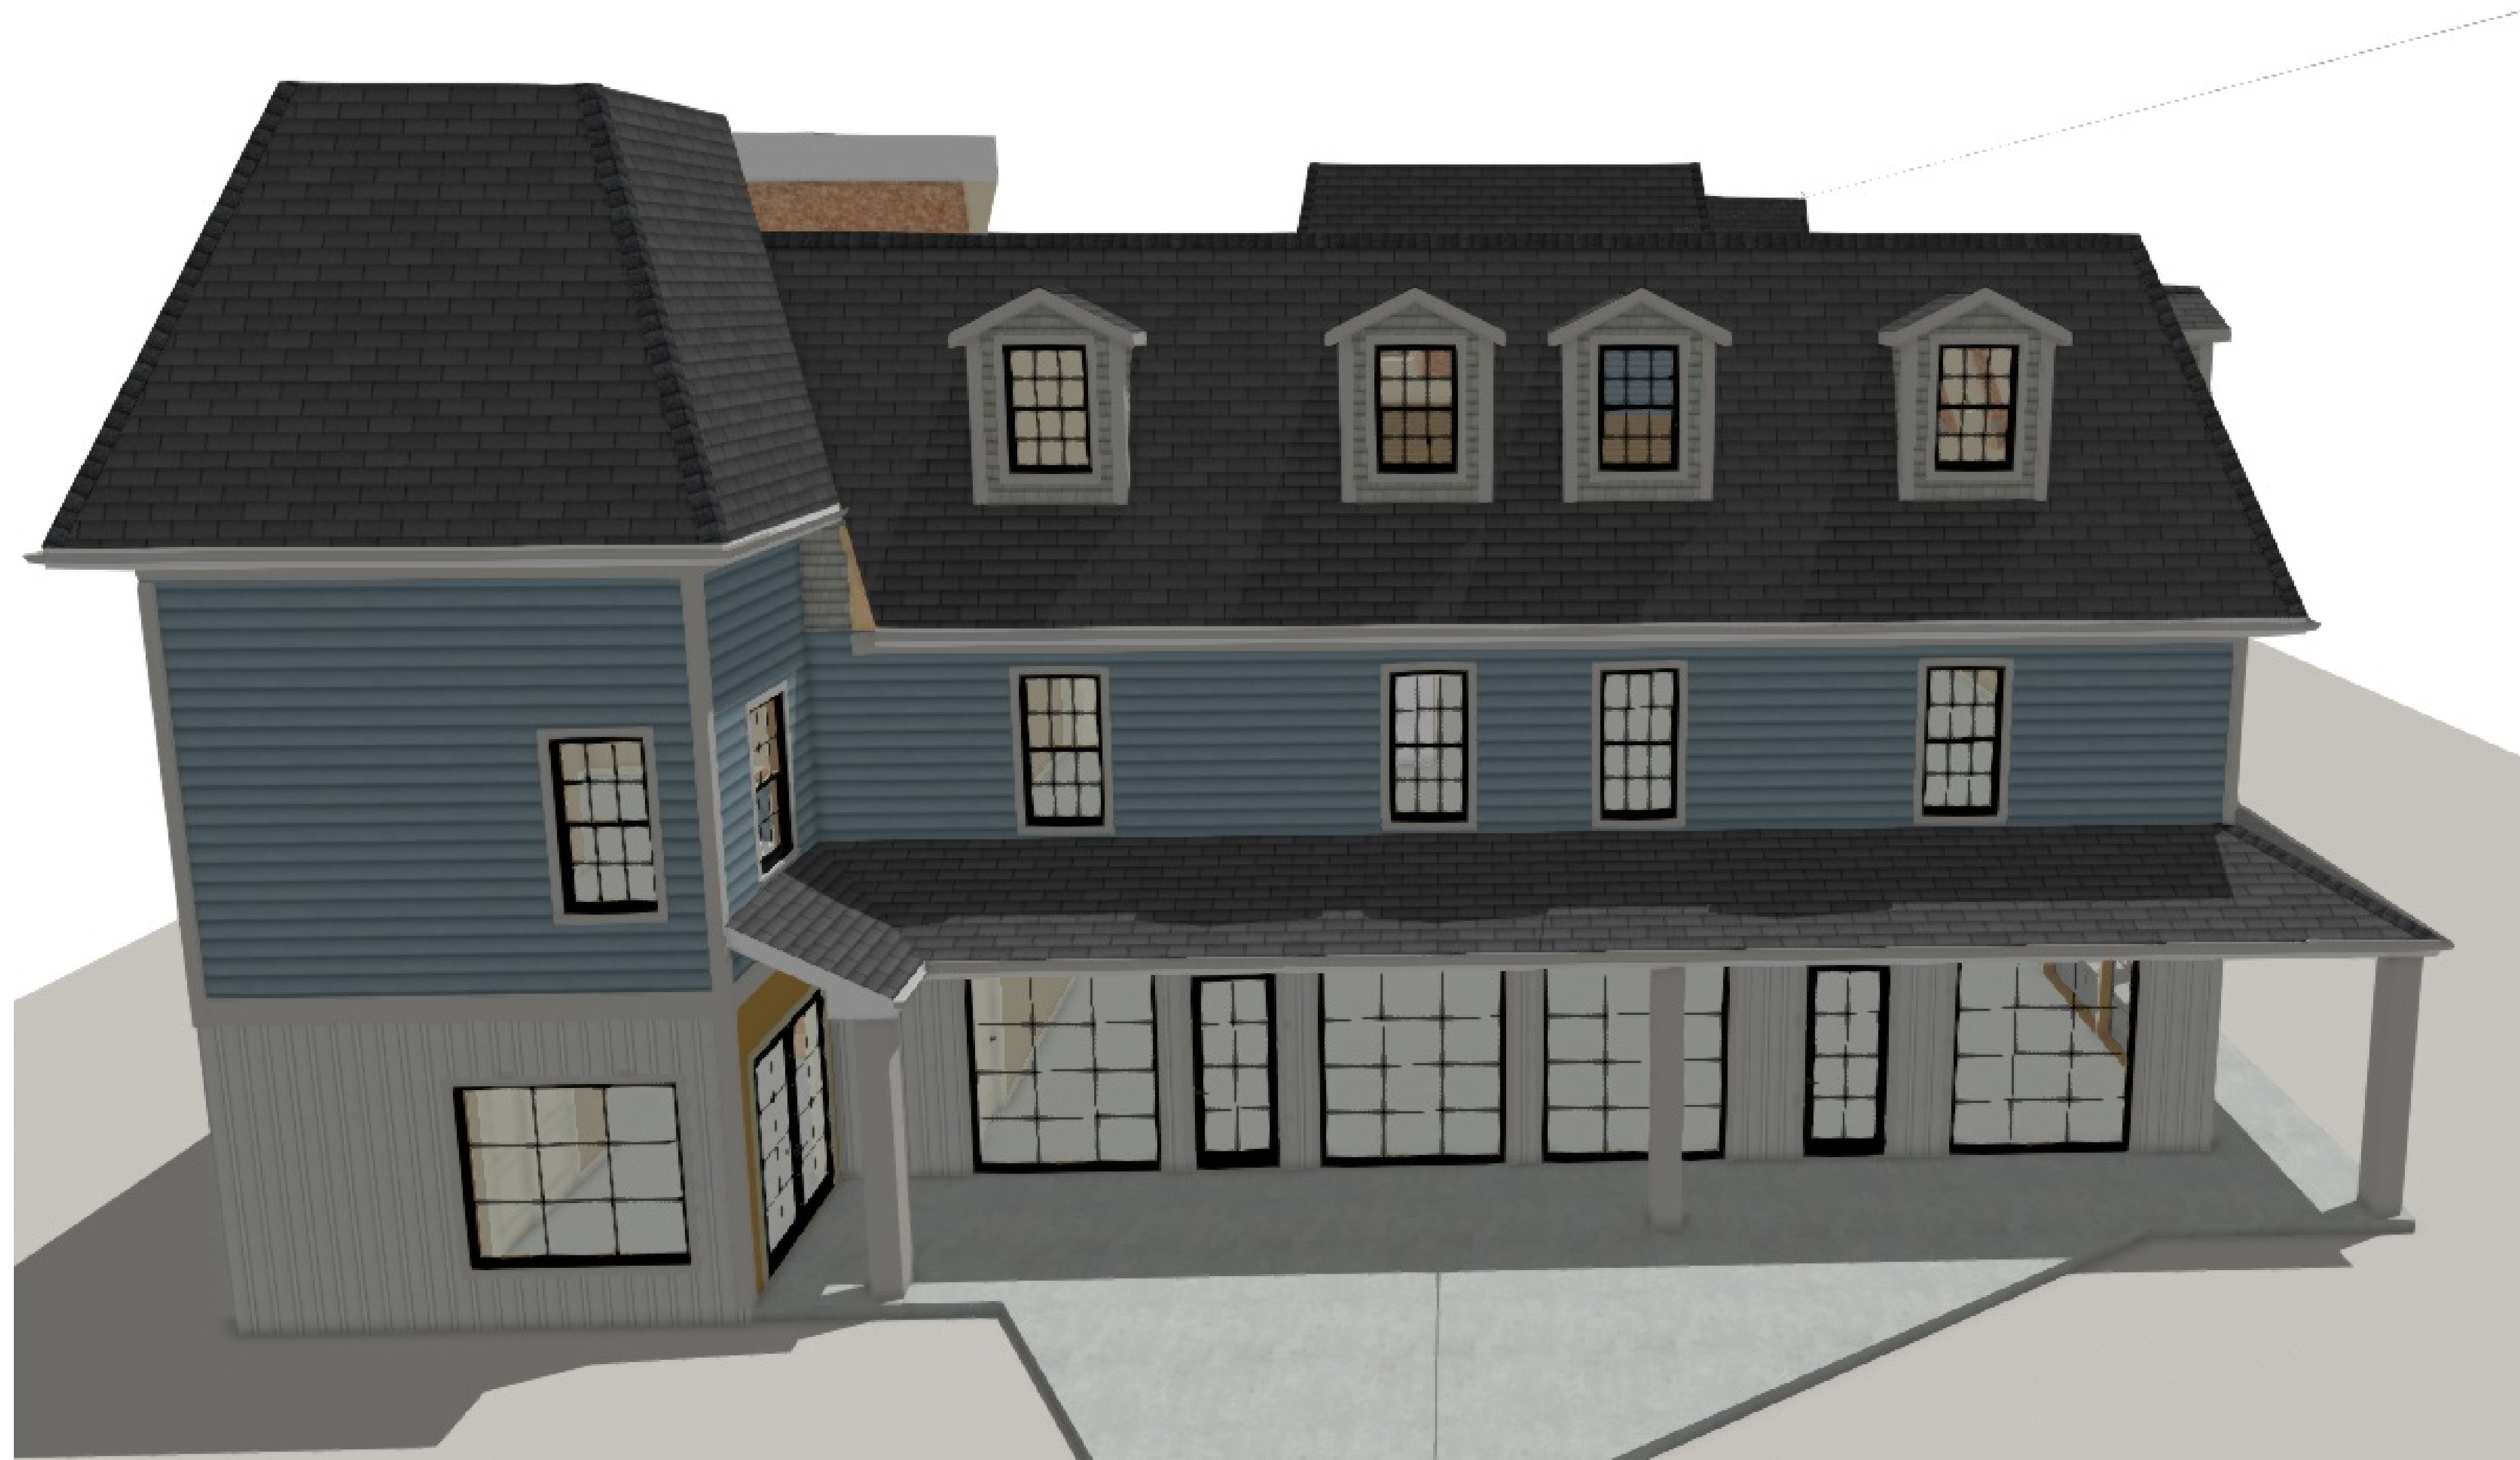

REVISION TABLE		
NUMBER	DATE	DESCRIPTION

Building #1

Left Elevation
North West

DRAWINGS PROVIDED BY:
Rodenhiser Builders
70 Bartzak drive
Holliston, Ma. 01746

DATE:


2/6/2020

SCALE:

1/4" = 1'-0"

SHEET:

P-4

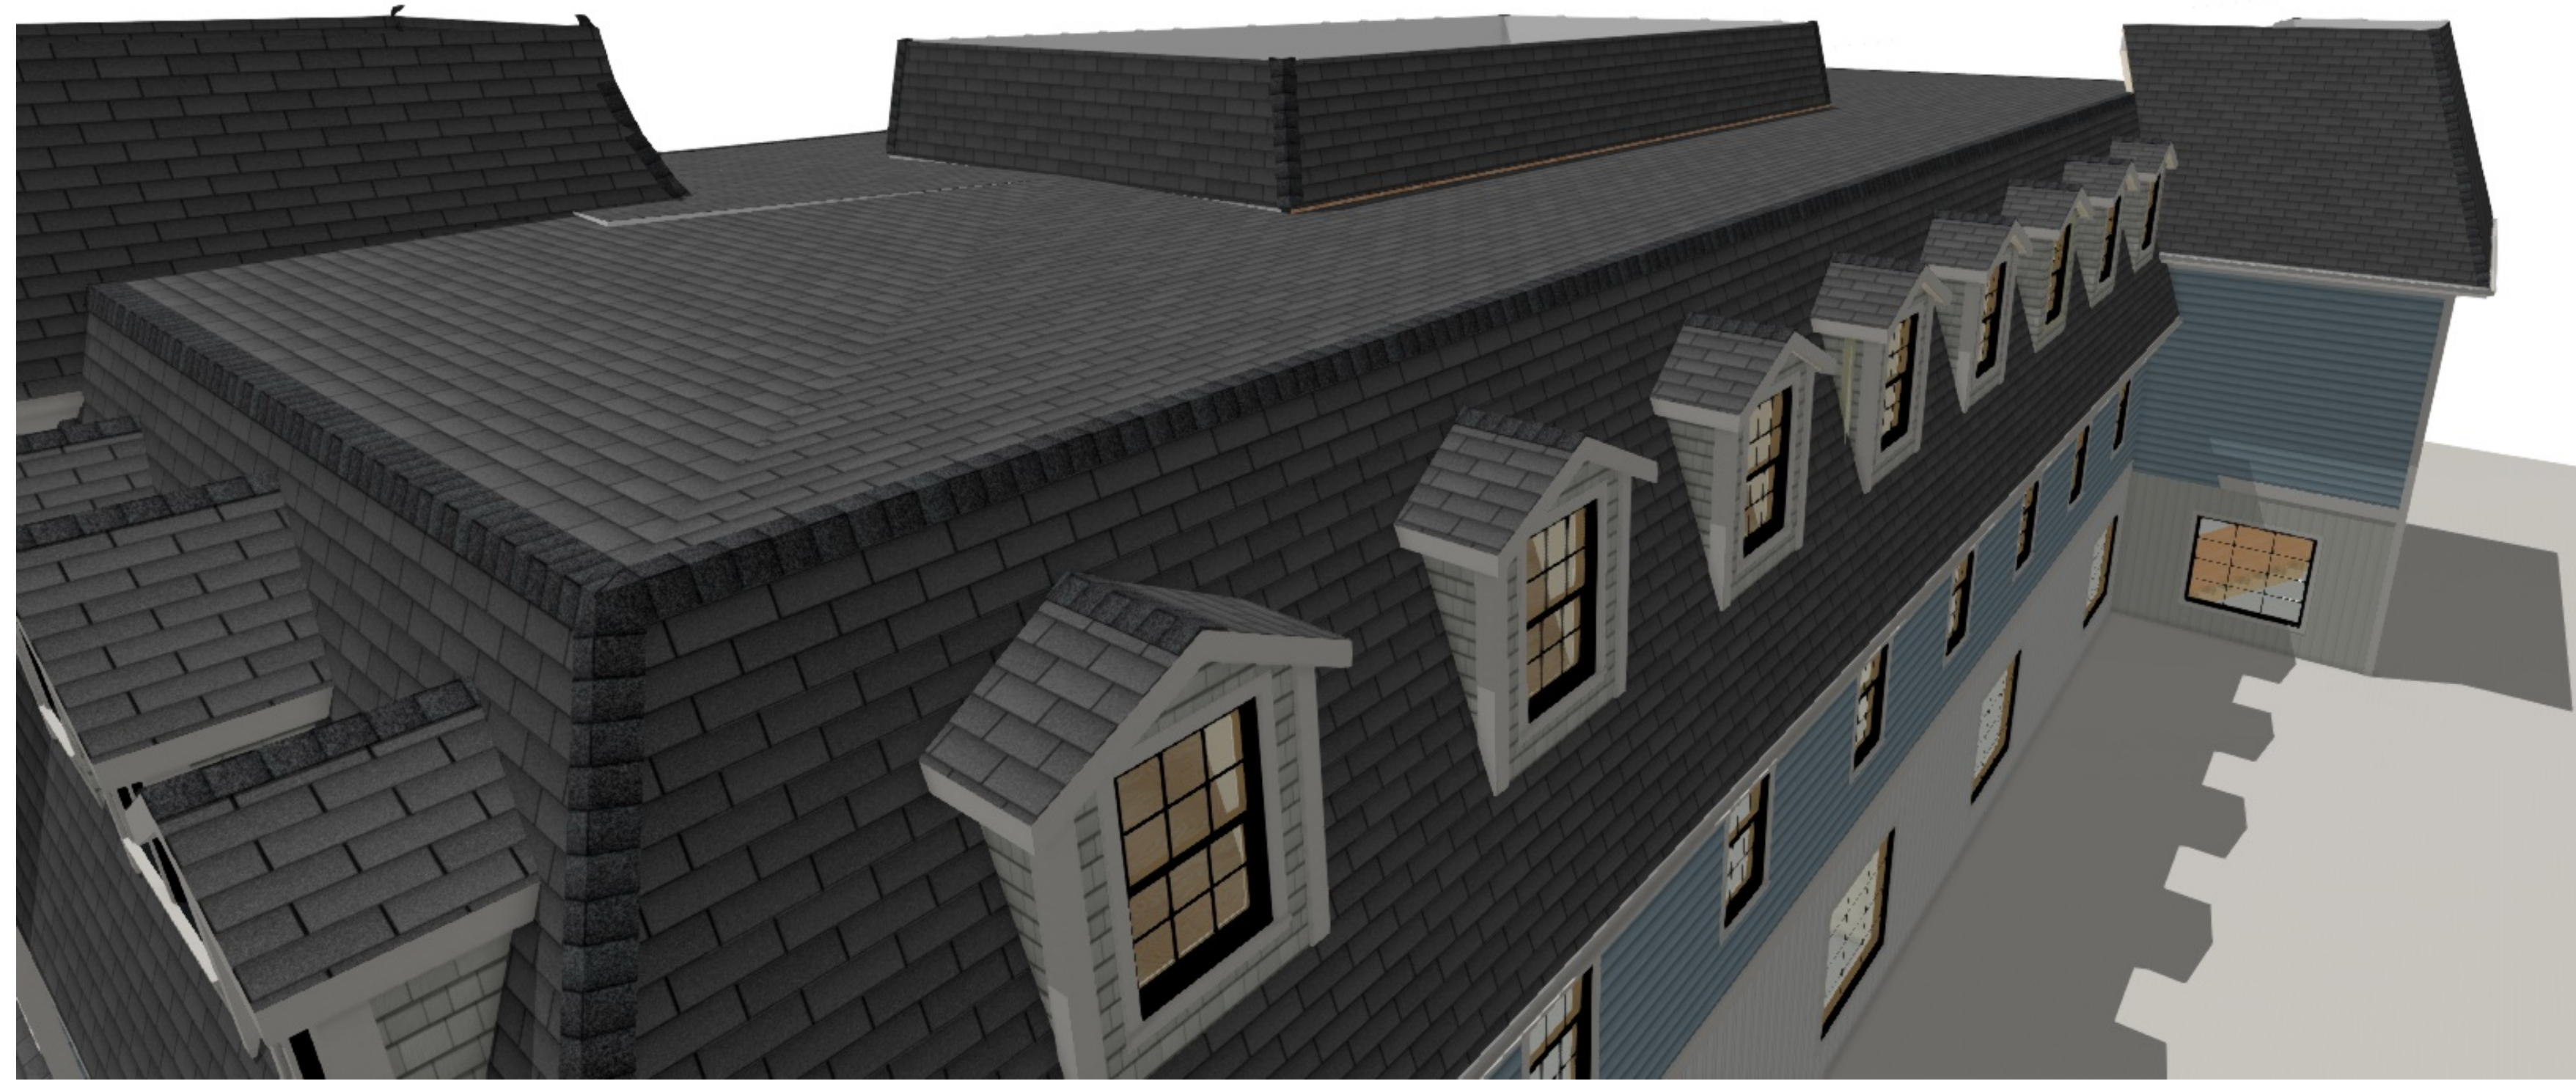

REVISION TABLE		
NUMBER	DATE	REVISION BY / DESCRIPTION

Building #1

3-D views

DRAWINGS PROVIDED BY:
 Rodenhiser Builders
 70 Bartzak drive
 Holliston, Ma. 01746

DATE:

2/6/2020

SCALE:

1/4" = 1'-0"

SHEET:

Previous design 44'-3"

36'-6"

40'-0"



REVISION TABLE		
NUMBER	DATE	REVISION BY / DESCRIPTION

Building #1

Cross-section

DRAWINGS PROVIDED BY:
Rodenhiser Builders
70 Bartzak drive
Holliston, Ma. 01746

DATE:

2/6/2020

SCALE:

1/4" = 1'-0"

SHEET: