


Previous design for roof was metal.
 Now it is asphalt.
 Previous design for siding was metal.
 Now it is vinyl siding.

Previous height
 44'-1"
 Now 57'-6"
 Lowered 6'-4"

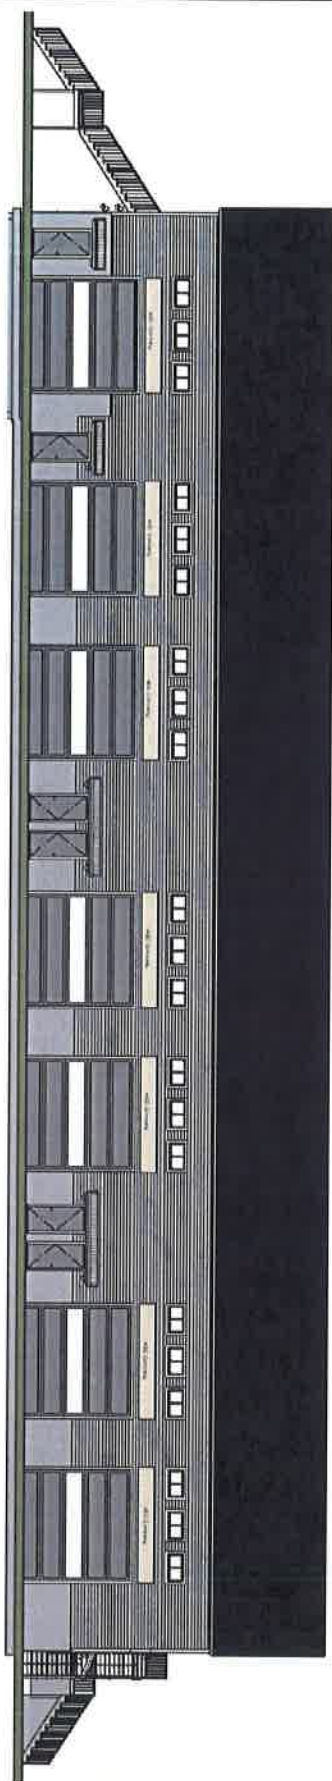

South Elevation



North Elevation


REVISION TABLE		
NUMBER	DATE	REVISIONS

Building #3

North Elevation
 South Elevation



DRAWINGS PROVIDED BY:
 Rodenhiser Builders
 70 Bartzak Drive
 Holliston, Ma. 01746

DATE: 2/25/2020
 SCALE: 1/8" = 1'-0"
 SHEET:

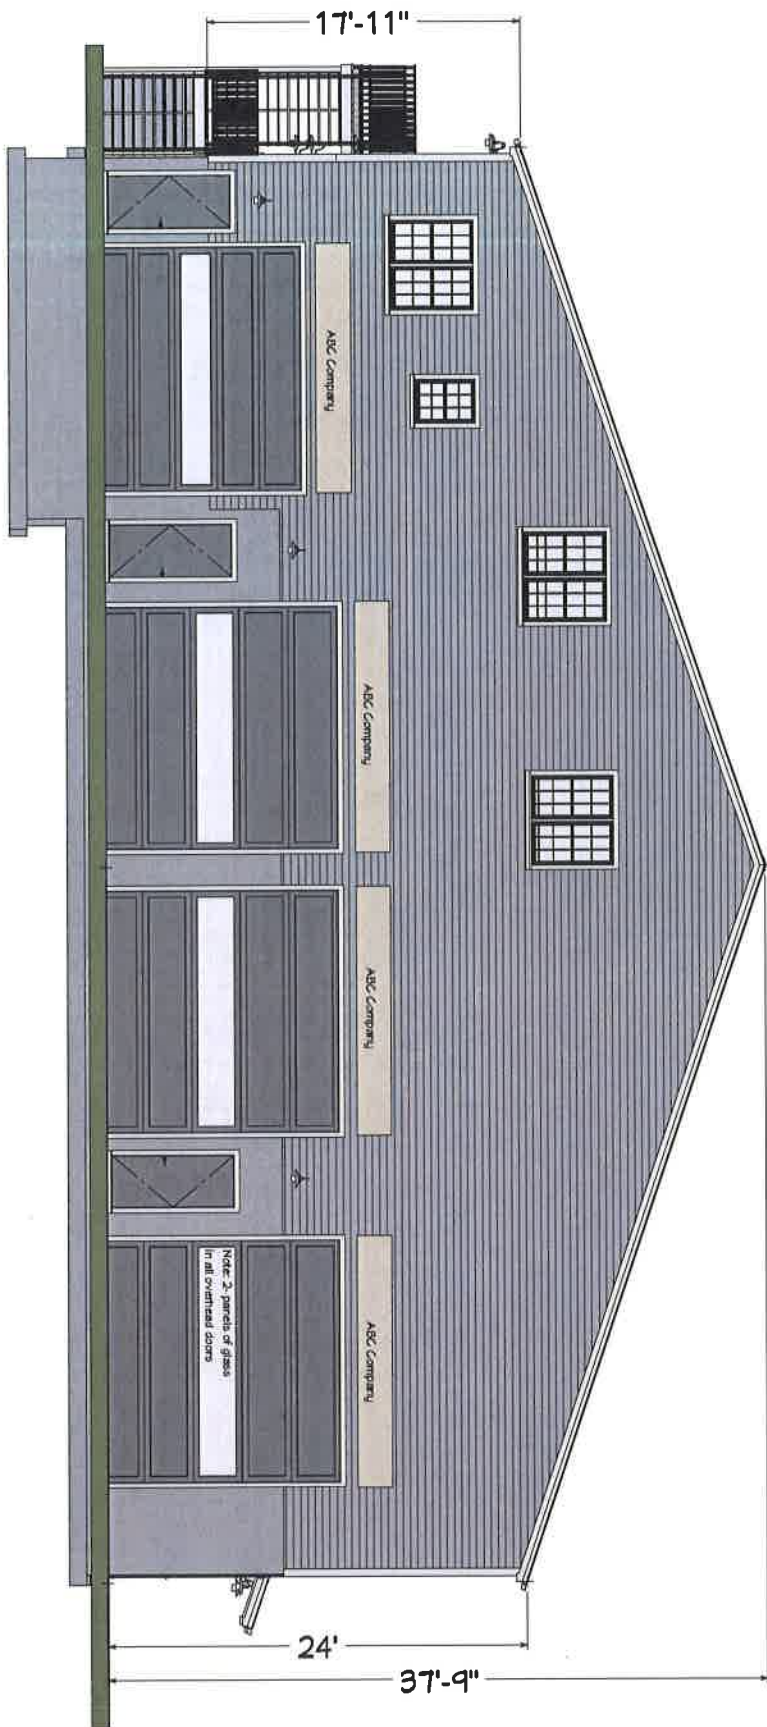


West Elevation


SHEET:	SCALE:	DATE: 2/25/2020	DRAWING PROVIDED BY: Rodenhiser Builders 70 Bartzak Drive Holliston, Ma. 01746	Left Elevation	Building #3	<table border="1" style="width: 100%; border-collapse: collapse;"> <thead> <tr> <th colspan="2">REVISION TABLE</th> </tr> <tr> <th>NO.</th> <th>DATE</th> </tr> </thead> <tbody> <tr> <td> </td> <td> </td> </tr> <tr> <td> </td> <td> </td> </tr> <tr> <td> </td> <td> </td> </tr> <tr> <td> </td> <td> </td> </tr> </tbody> </table>	REVISION TABLE		NO.	DATE								
REVISION TABLE																		
NO.	DATE																	

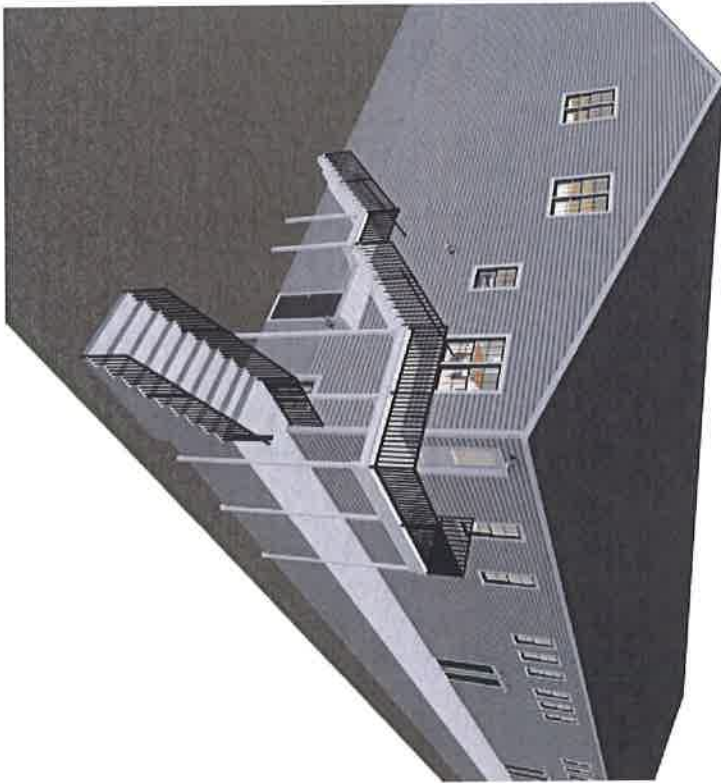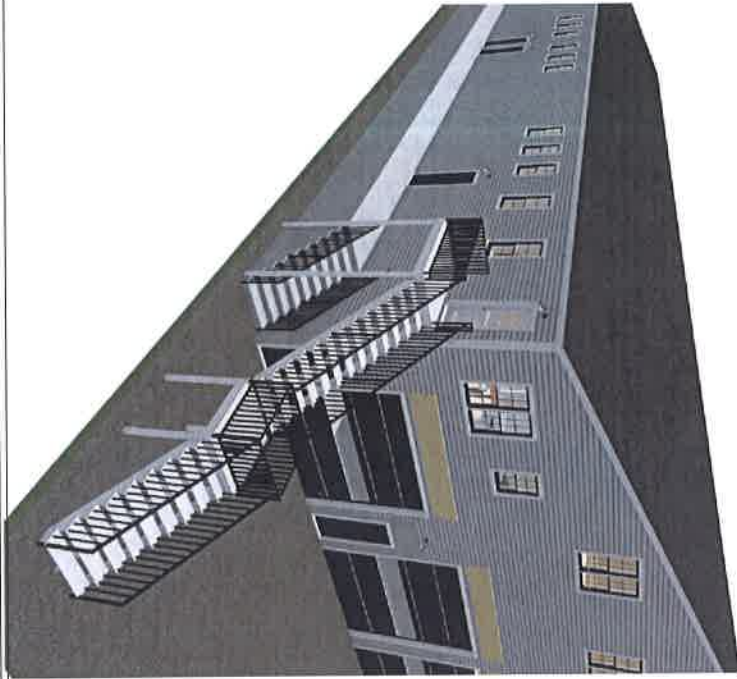

SHEET:	SCALE:	DATE: 2/25/2020	DRAWN BY: PFD/1883 CHECKED BY: RAB	RodentHeer Builders 70 Bartzak Drive Holliston, Ma. 01746	Building #3	REVISION TABLE NO. DATE DESCRIPTION						
						<table border="1"> <tr><td> </td><td> </td><td> </td></tr> <tr><td> </td><td> </td><td> </td></tr> <tr><td> </td><td> </td><td> </td></tr> <tr><td> </td><td> </td><td> </td></tr> </table>						

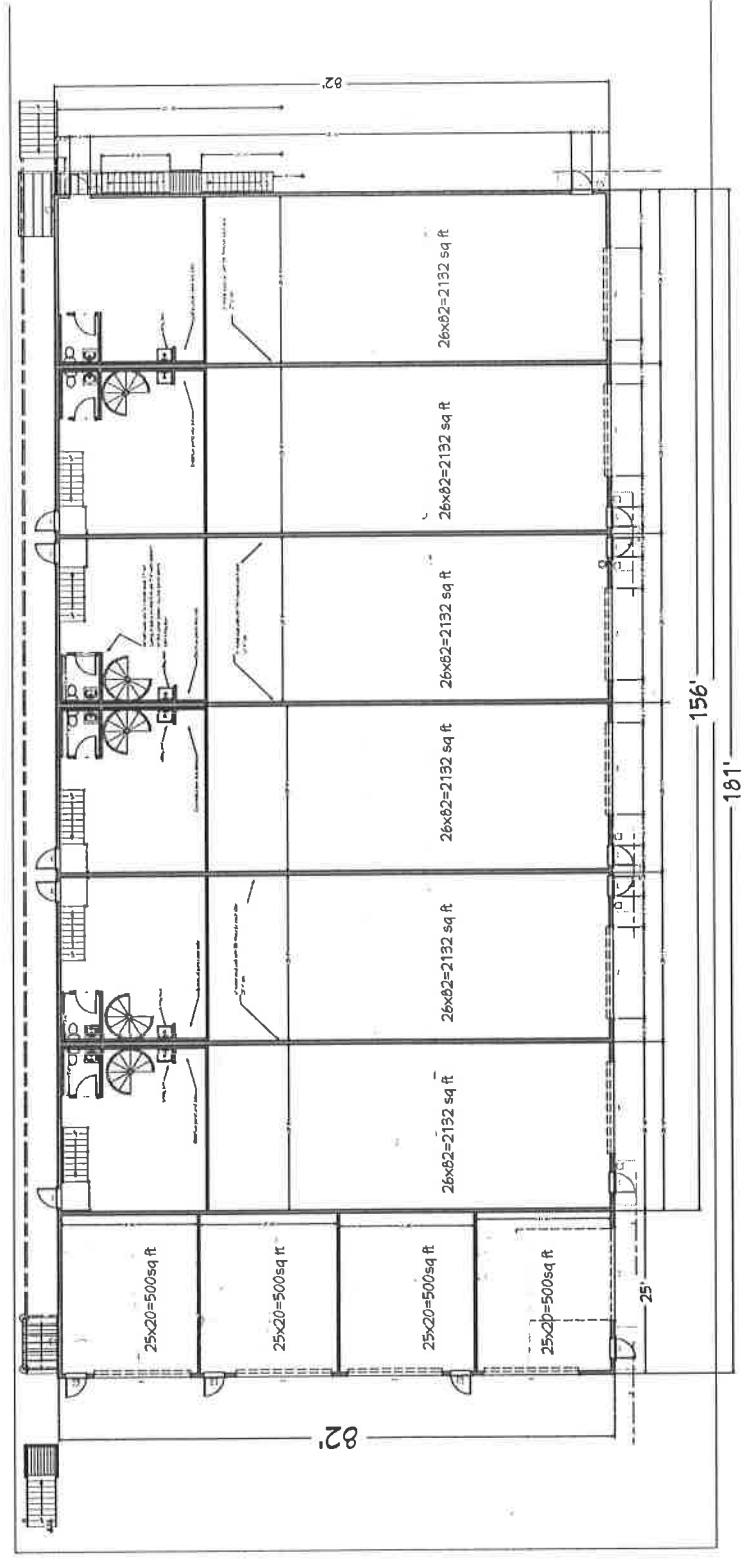

1st Floor


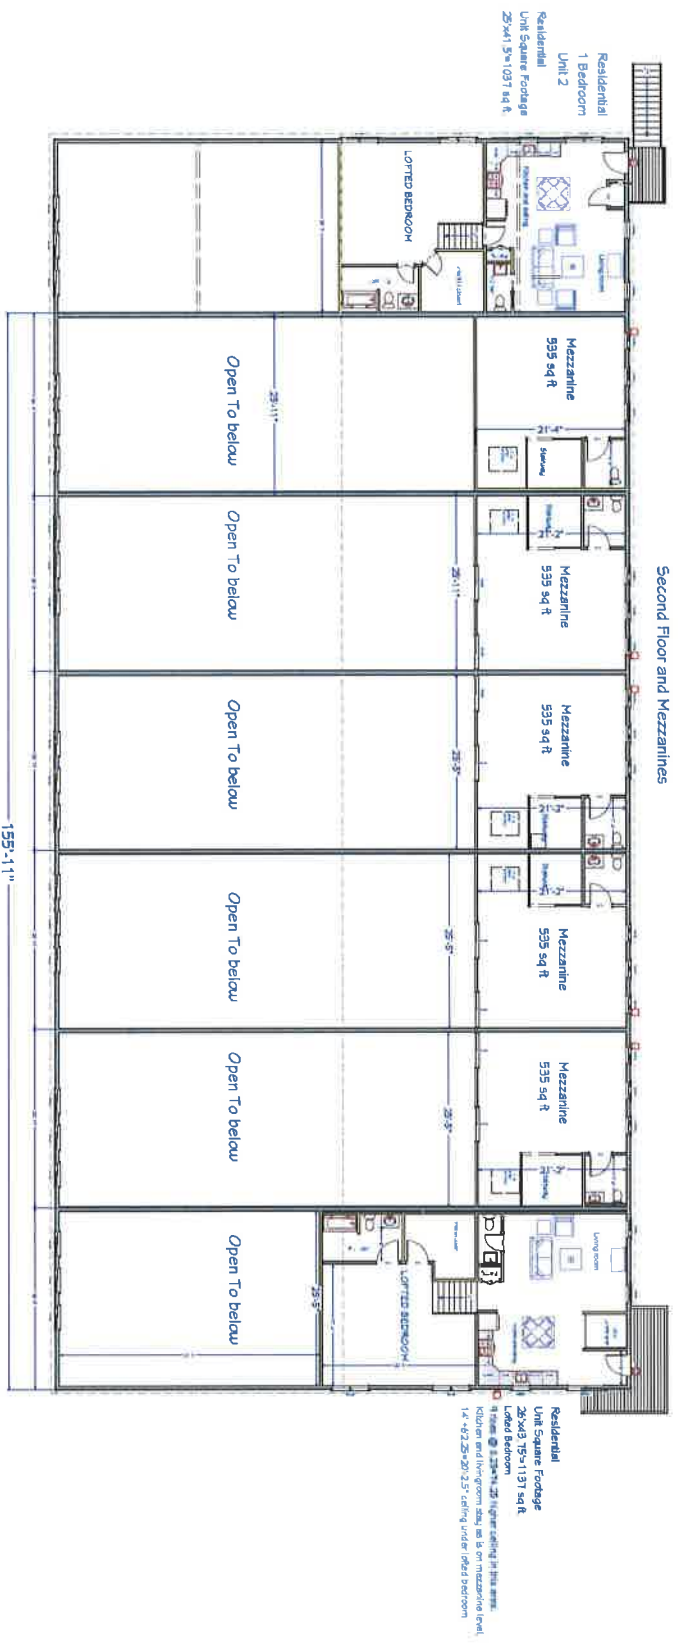


2nd Floor

Second Floor and Mezzanines

SHEET:	SCALE:	DATE: 2/25/2020	DRAWINGS PROVIDED BY: Rodenheiser Builders 70 Bartzak Drive Holliston, Ma 01746	Building #3	Second Floor Floorplan	REVISION TABLE	
						NO. CHANGED	DESCRIPTION

Residential on East Elevation

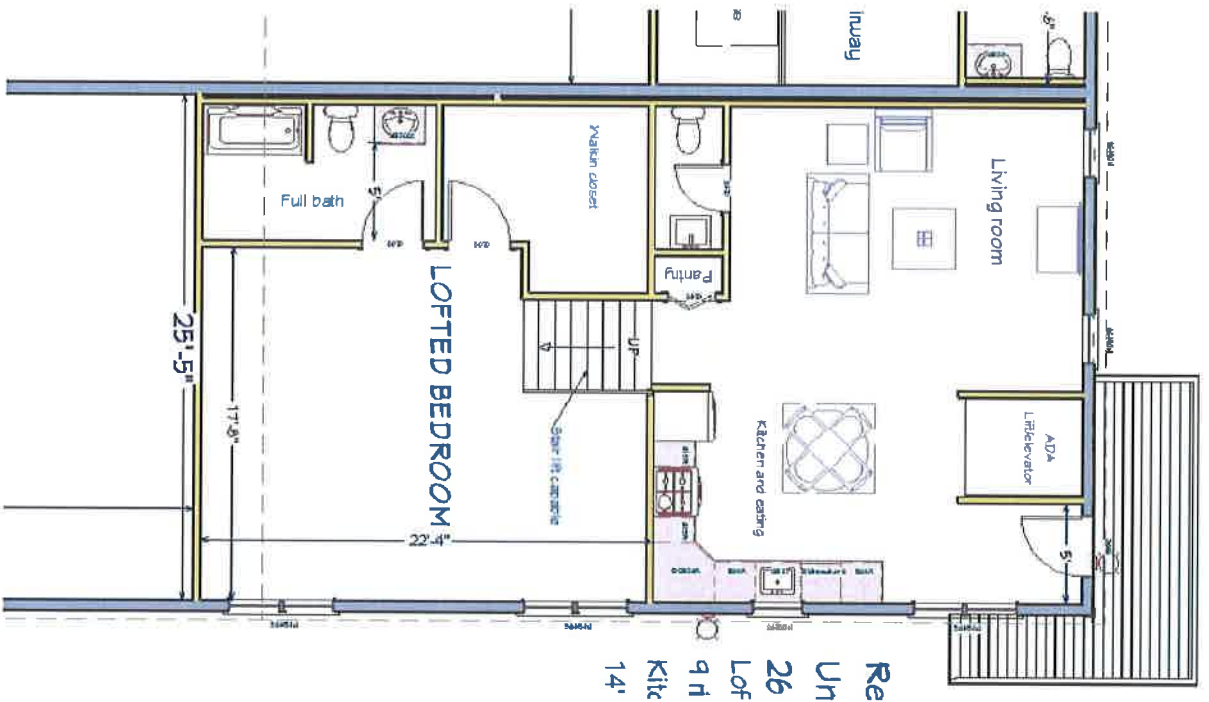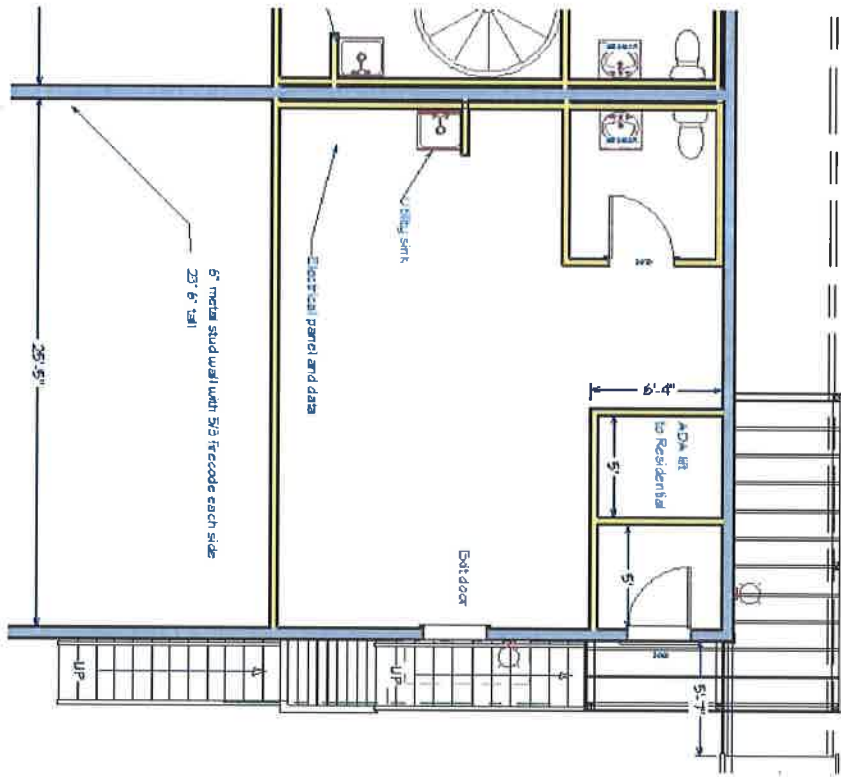

Re Un 26 Lof 9th Kit 14'

SHEET:	SCALE:	DATE: 2/25/2020	DRAWINGS PROVIDED BY: Rodenhiser Builders 70 Bartzak Drive Holliston, Ma 01746	ADA accessible residential	Building #3	REVISION TABLE	
						REVISION NO.	REVISION DESCRIPTION