


Previous design had metal roof
Now asphalt

Previous siding was metal
Now vinyl

Previous Height
44'-1"
Lowered almost 14'

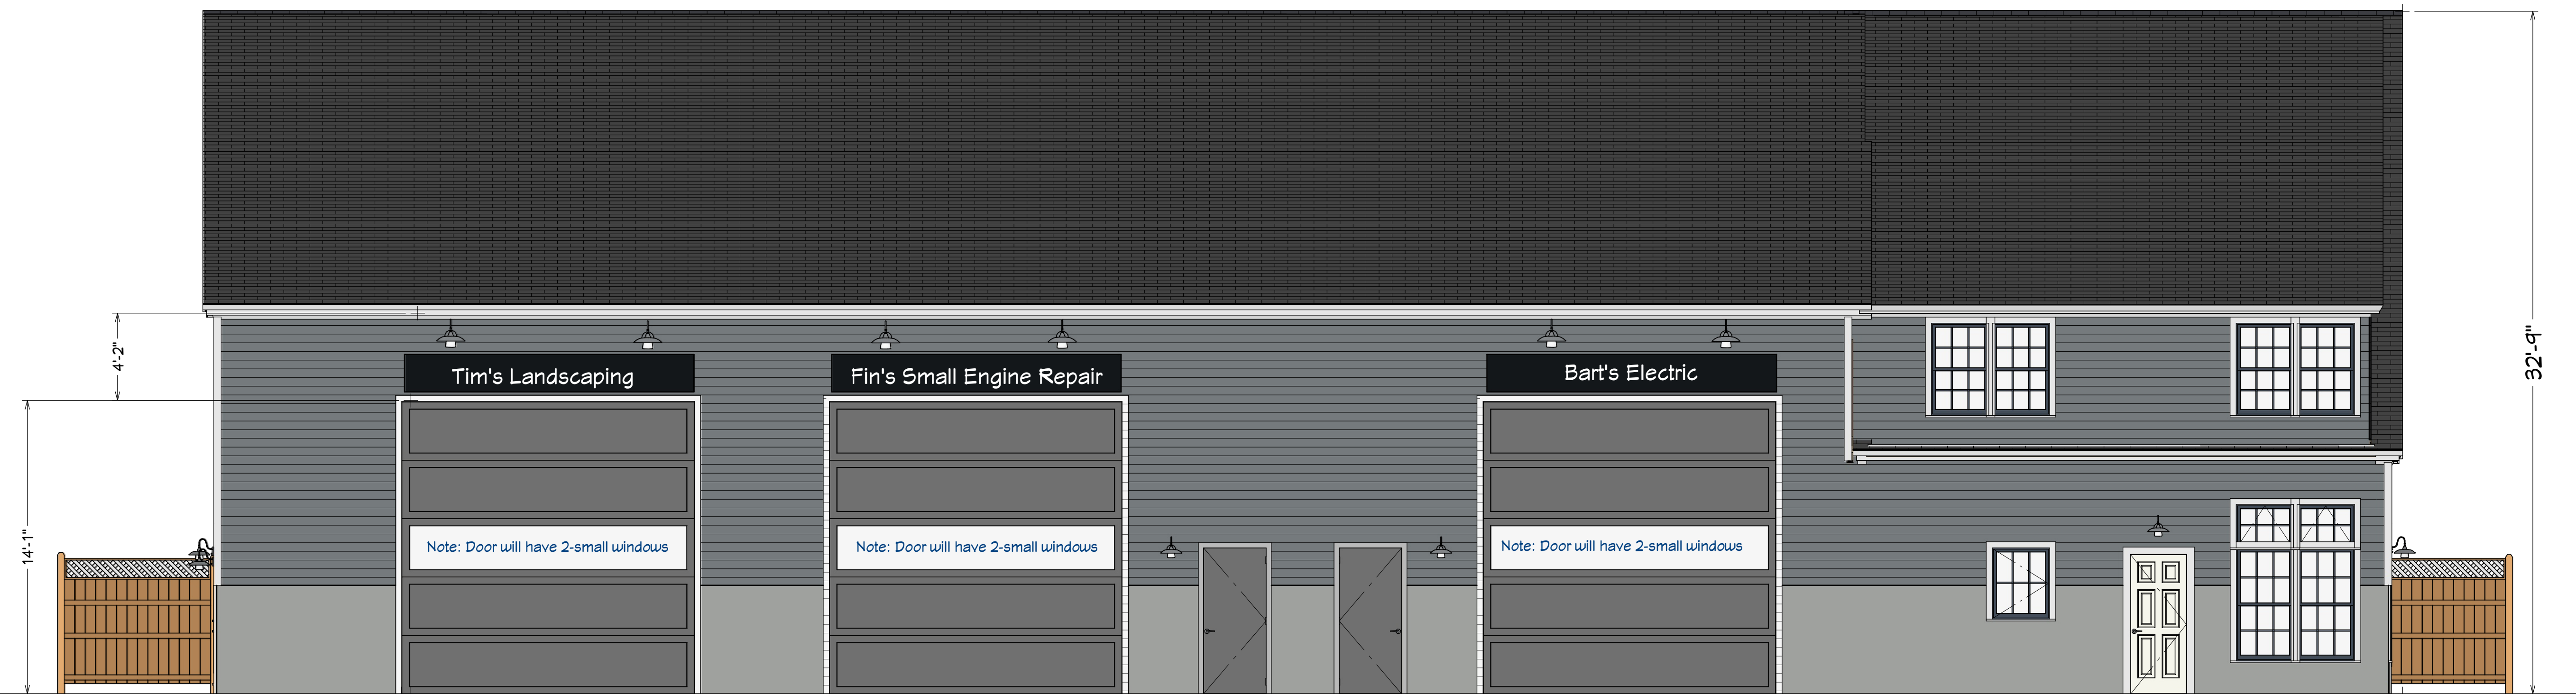

West elevation presentation

Previous height 44'1"

| REVISION TABLE | | | |
|----------------|------|------------|-------------|
| NUMBER | DATE | REVISED BY | DESCRIPTION |
| | | | |
| | | | |
| | | | |
| | | | |

Building #2

West Elevation

DRAWINGS PROVIDED BY:
Rodenhiser Builders

DATE:

3/6/2020

SCALE:

3/16" = 1'-0"

SHEET:



East elevation presentation

| |
|--|
| |
|--|

| NUMBER | DATE | REVISION TABLE | REVISOR | DESCRIPTION |
|--------|------|----------------|---------|-------------|
| | | | | |
| | | | | |
| | | | | |
| | | | | |

Building #2

East Elevation

DRAWINGS PROVIDED BY:
Rodenhiser Builders

DATE:

3/6/2020

SCALE:

3/16" = 1'-0"

SHEET:

Previous design:
 Roof Metal and 3/12
 Siding metal
 Current design:
 Roof asphalt and 4/12
 Siding Vinyl Board and batten,
 Vinyl cedar impressions in gables



South elevation presentation

| REVISION TABLE | REVISION BY | DESCRIPTION |
|----------------|-------------|-------------|
| NUMBER | DATE | |
| | | |
| | | |
| | | |
| | | |

Building #2

South Elevation

DRAWINGS PROVIDED BY:
Rodenhiser Builders


DATE:

3/6/2020

SCALE:

3/16" = 1'-0"

SHEET:

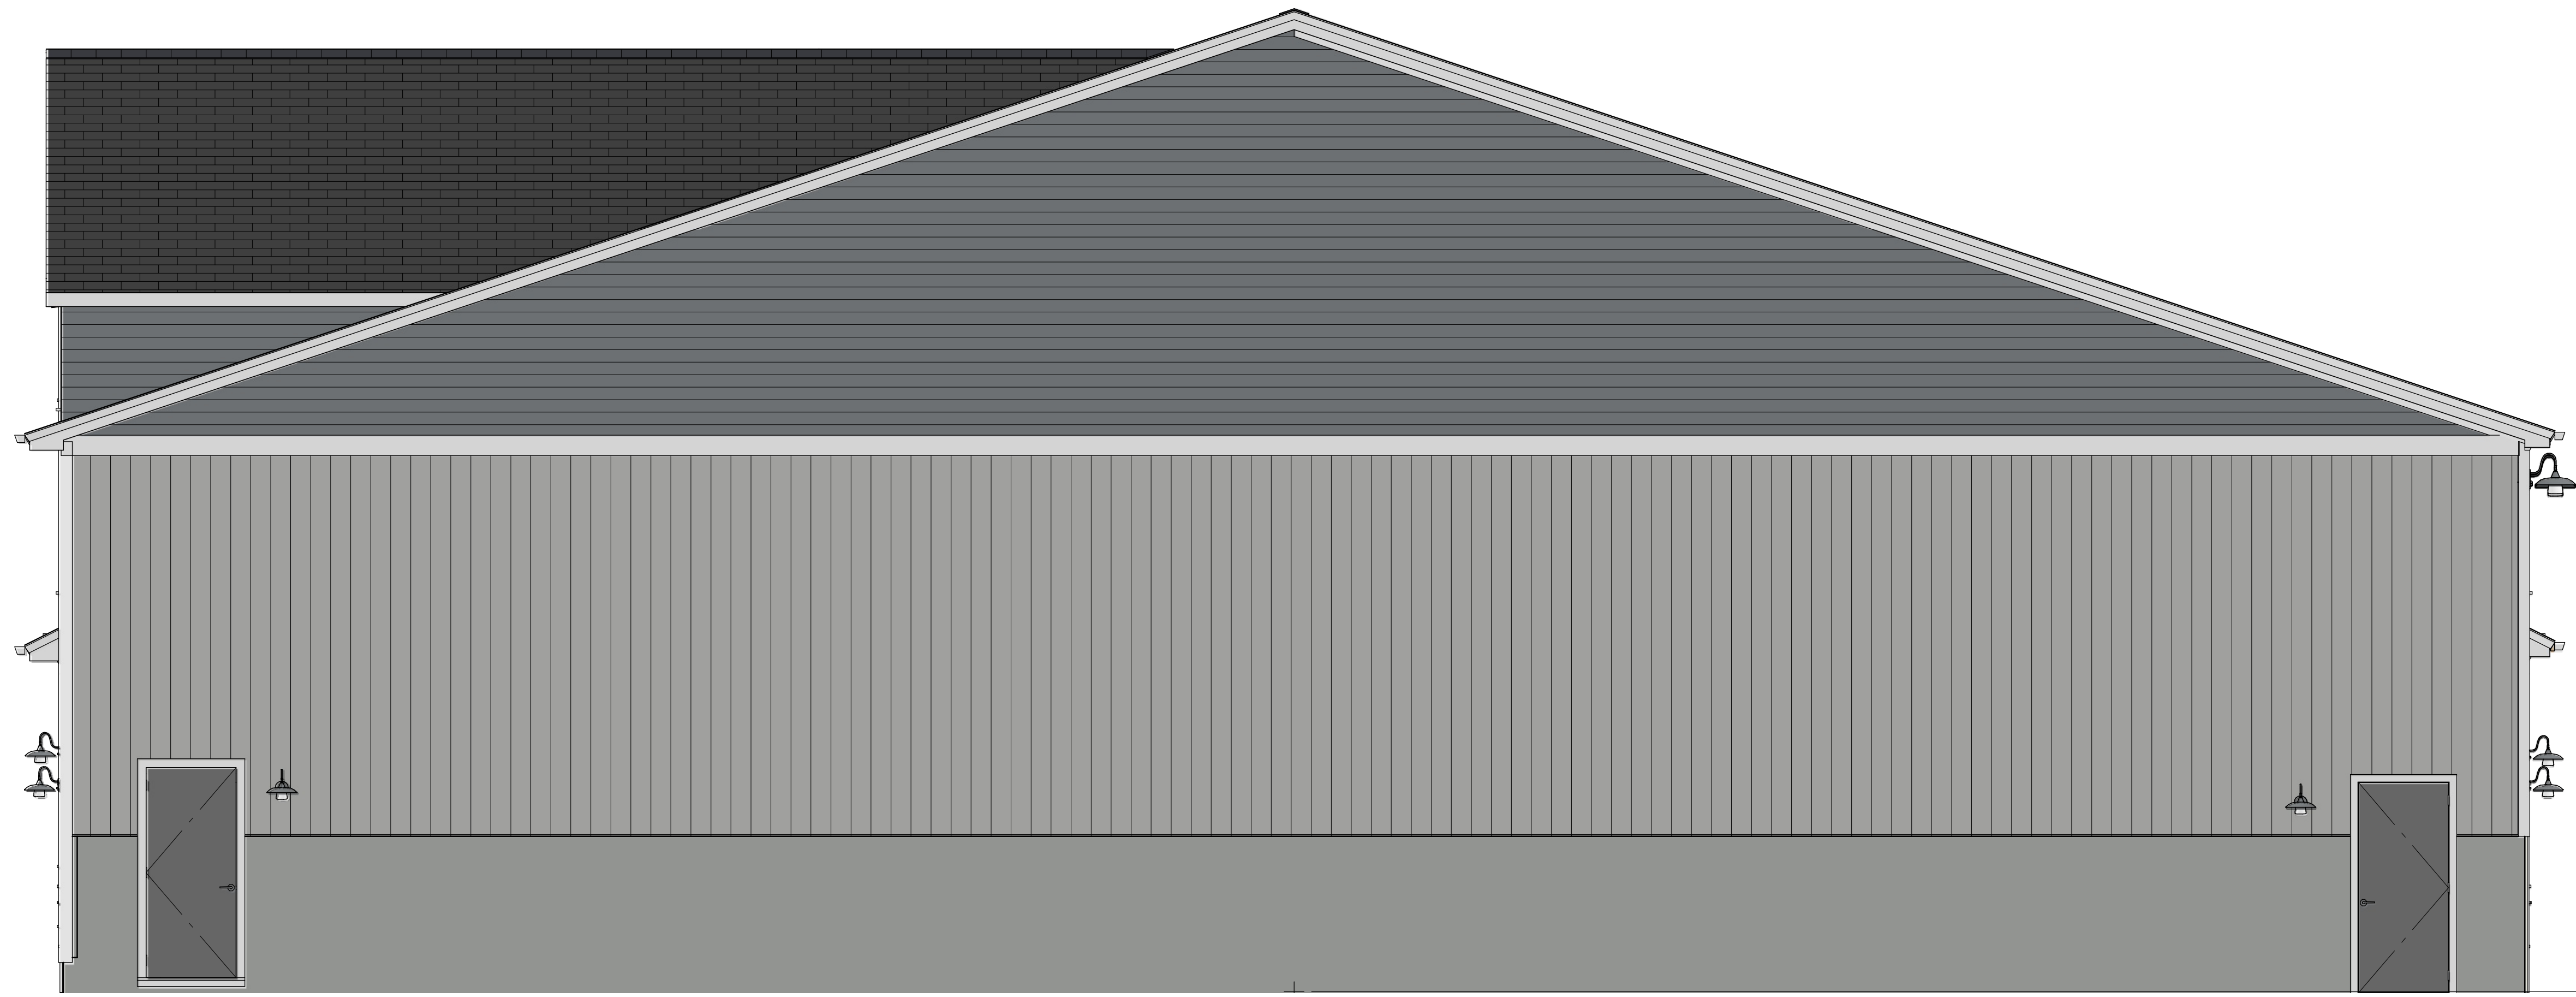

North Elevation presentation

DRAWINGS PROVIDED BY:

Rodenhiser Builders

DATE:

3/6/2020

SCALE:

3/16" = 1'-0"


SHEET:

North Elevation

Building #2

| NUMBER | DATE | REVISION BY | DESCRIPTION |
|--------|------|-------------|-------------|
| | | | |
| | | | |
| | | | |
| | | | |

Previous ridge 44'-1"

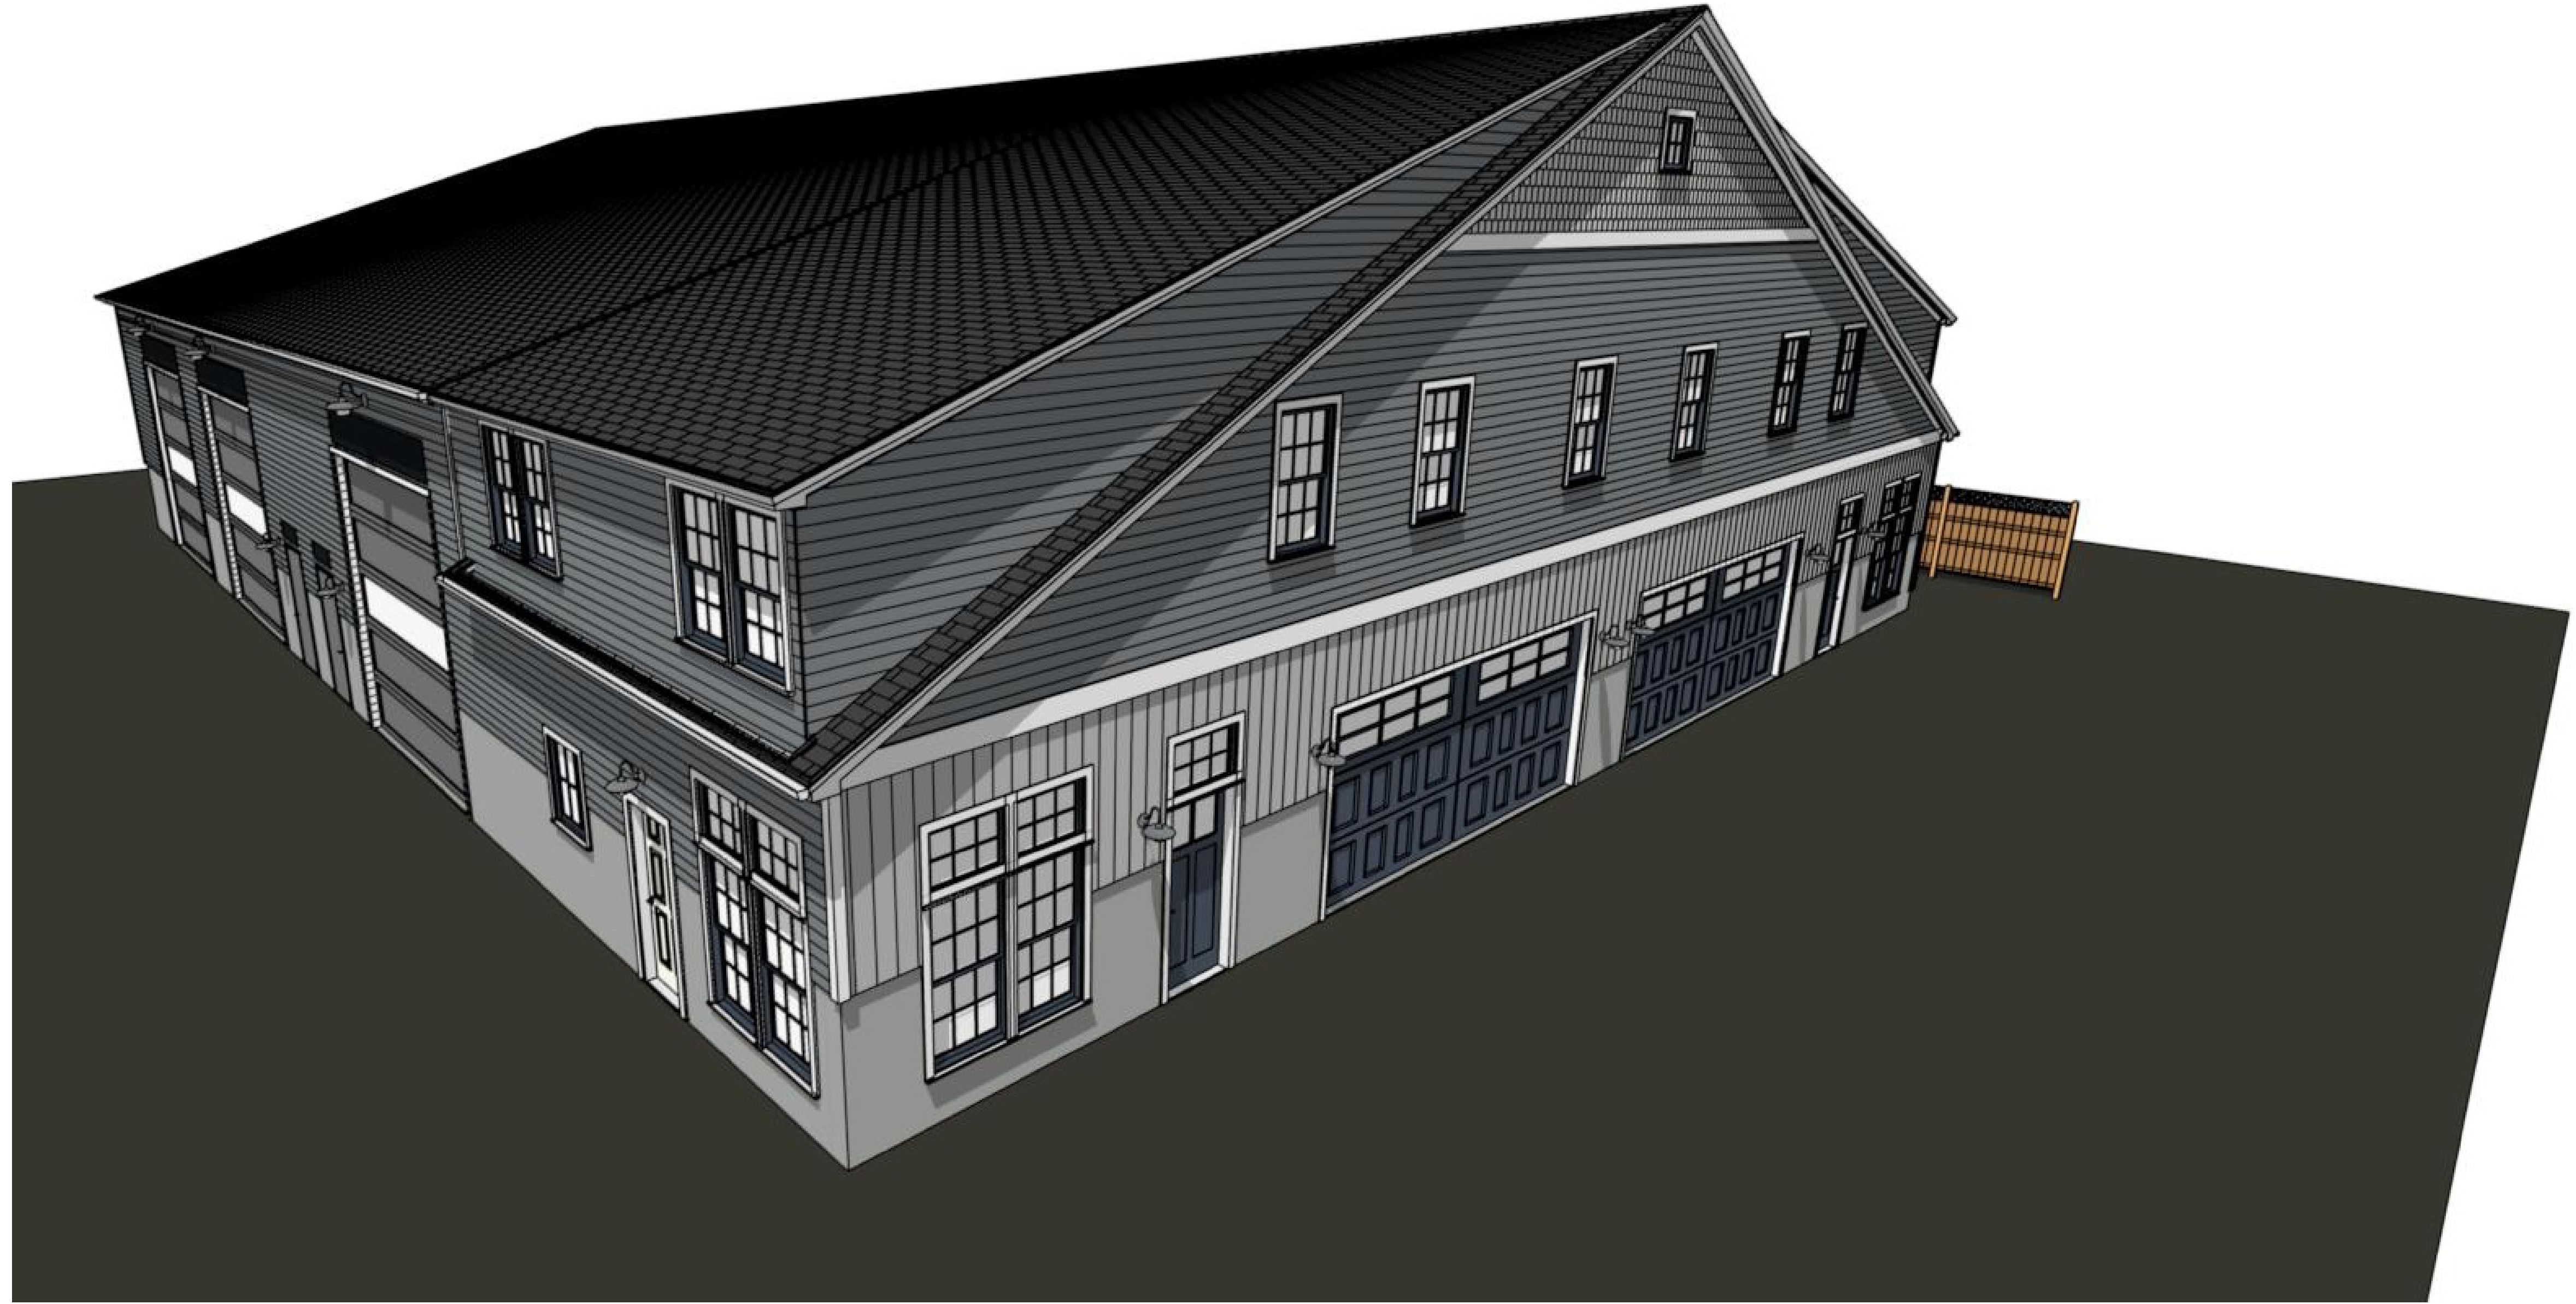

REVISION TABLE

| NUMBER | DATE | REVISED BY | DESCRIPTION |
|--------|------|------------|-------------|
| | | | |
| | | | |
| | | | |
| | | | |
| | | | |

Building #2

3d images

DRAWINGS PROVIDED BY:
Rodenhiser Builders


DATE:

3/6/2020

SCALE:

3/16" = 1'-0"

SHEET:

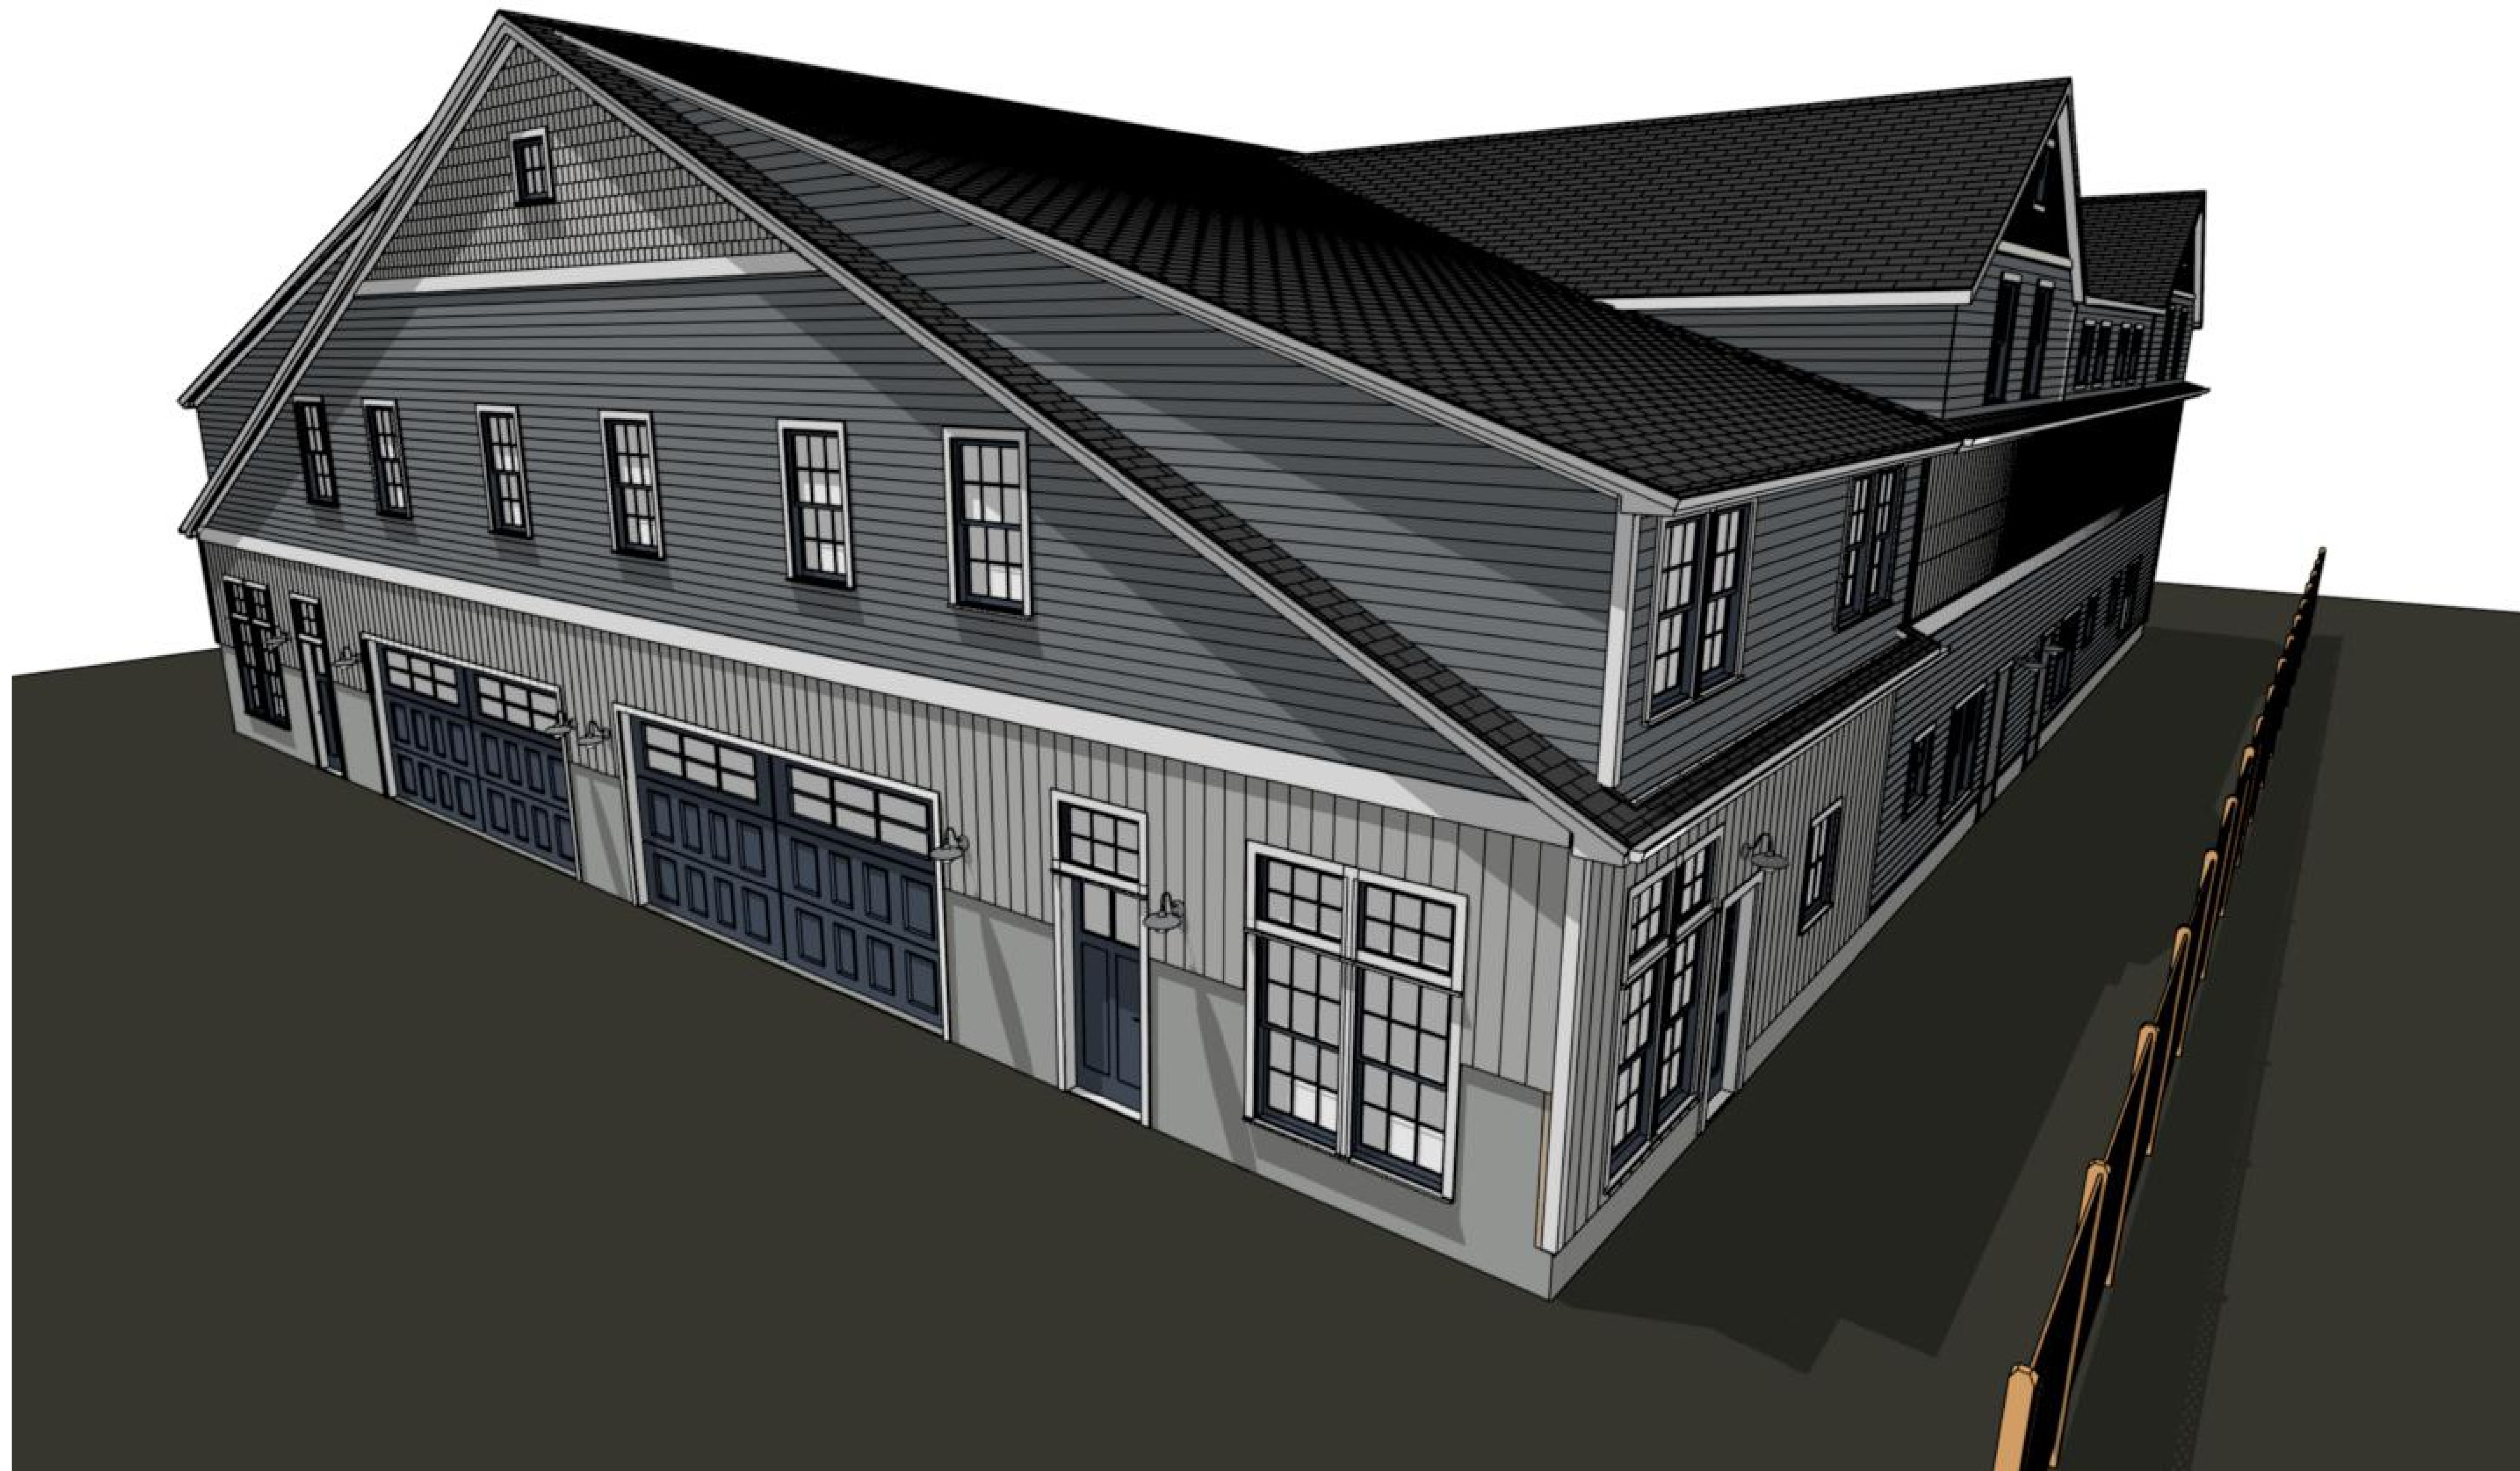

| REVISION TABLE | NUMBER | DATE | REVISED BY | DESCRIPTION |
|----------------|--------|------|------------|-------------|
| | | | | |
| | | | | |
| | | | | |
| | | | | |

Building #2

DRAWINGS PROVIDED BY:
Rodenhiser Builders


DATE:

3/6/2020

SCALE:

3/16" = 1'-0"

SHEET:

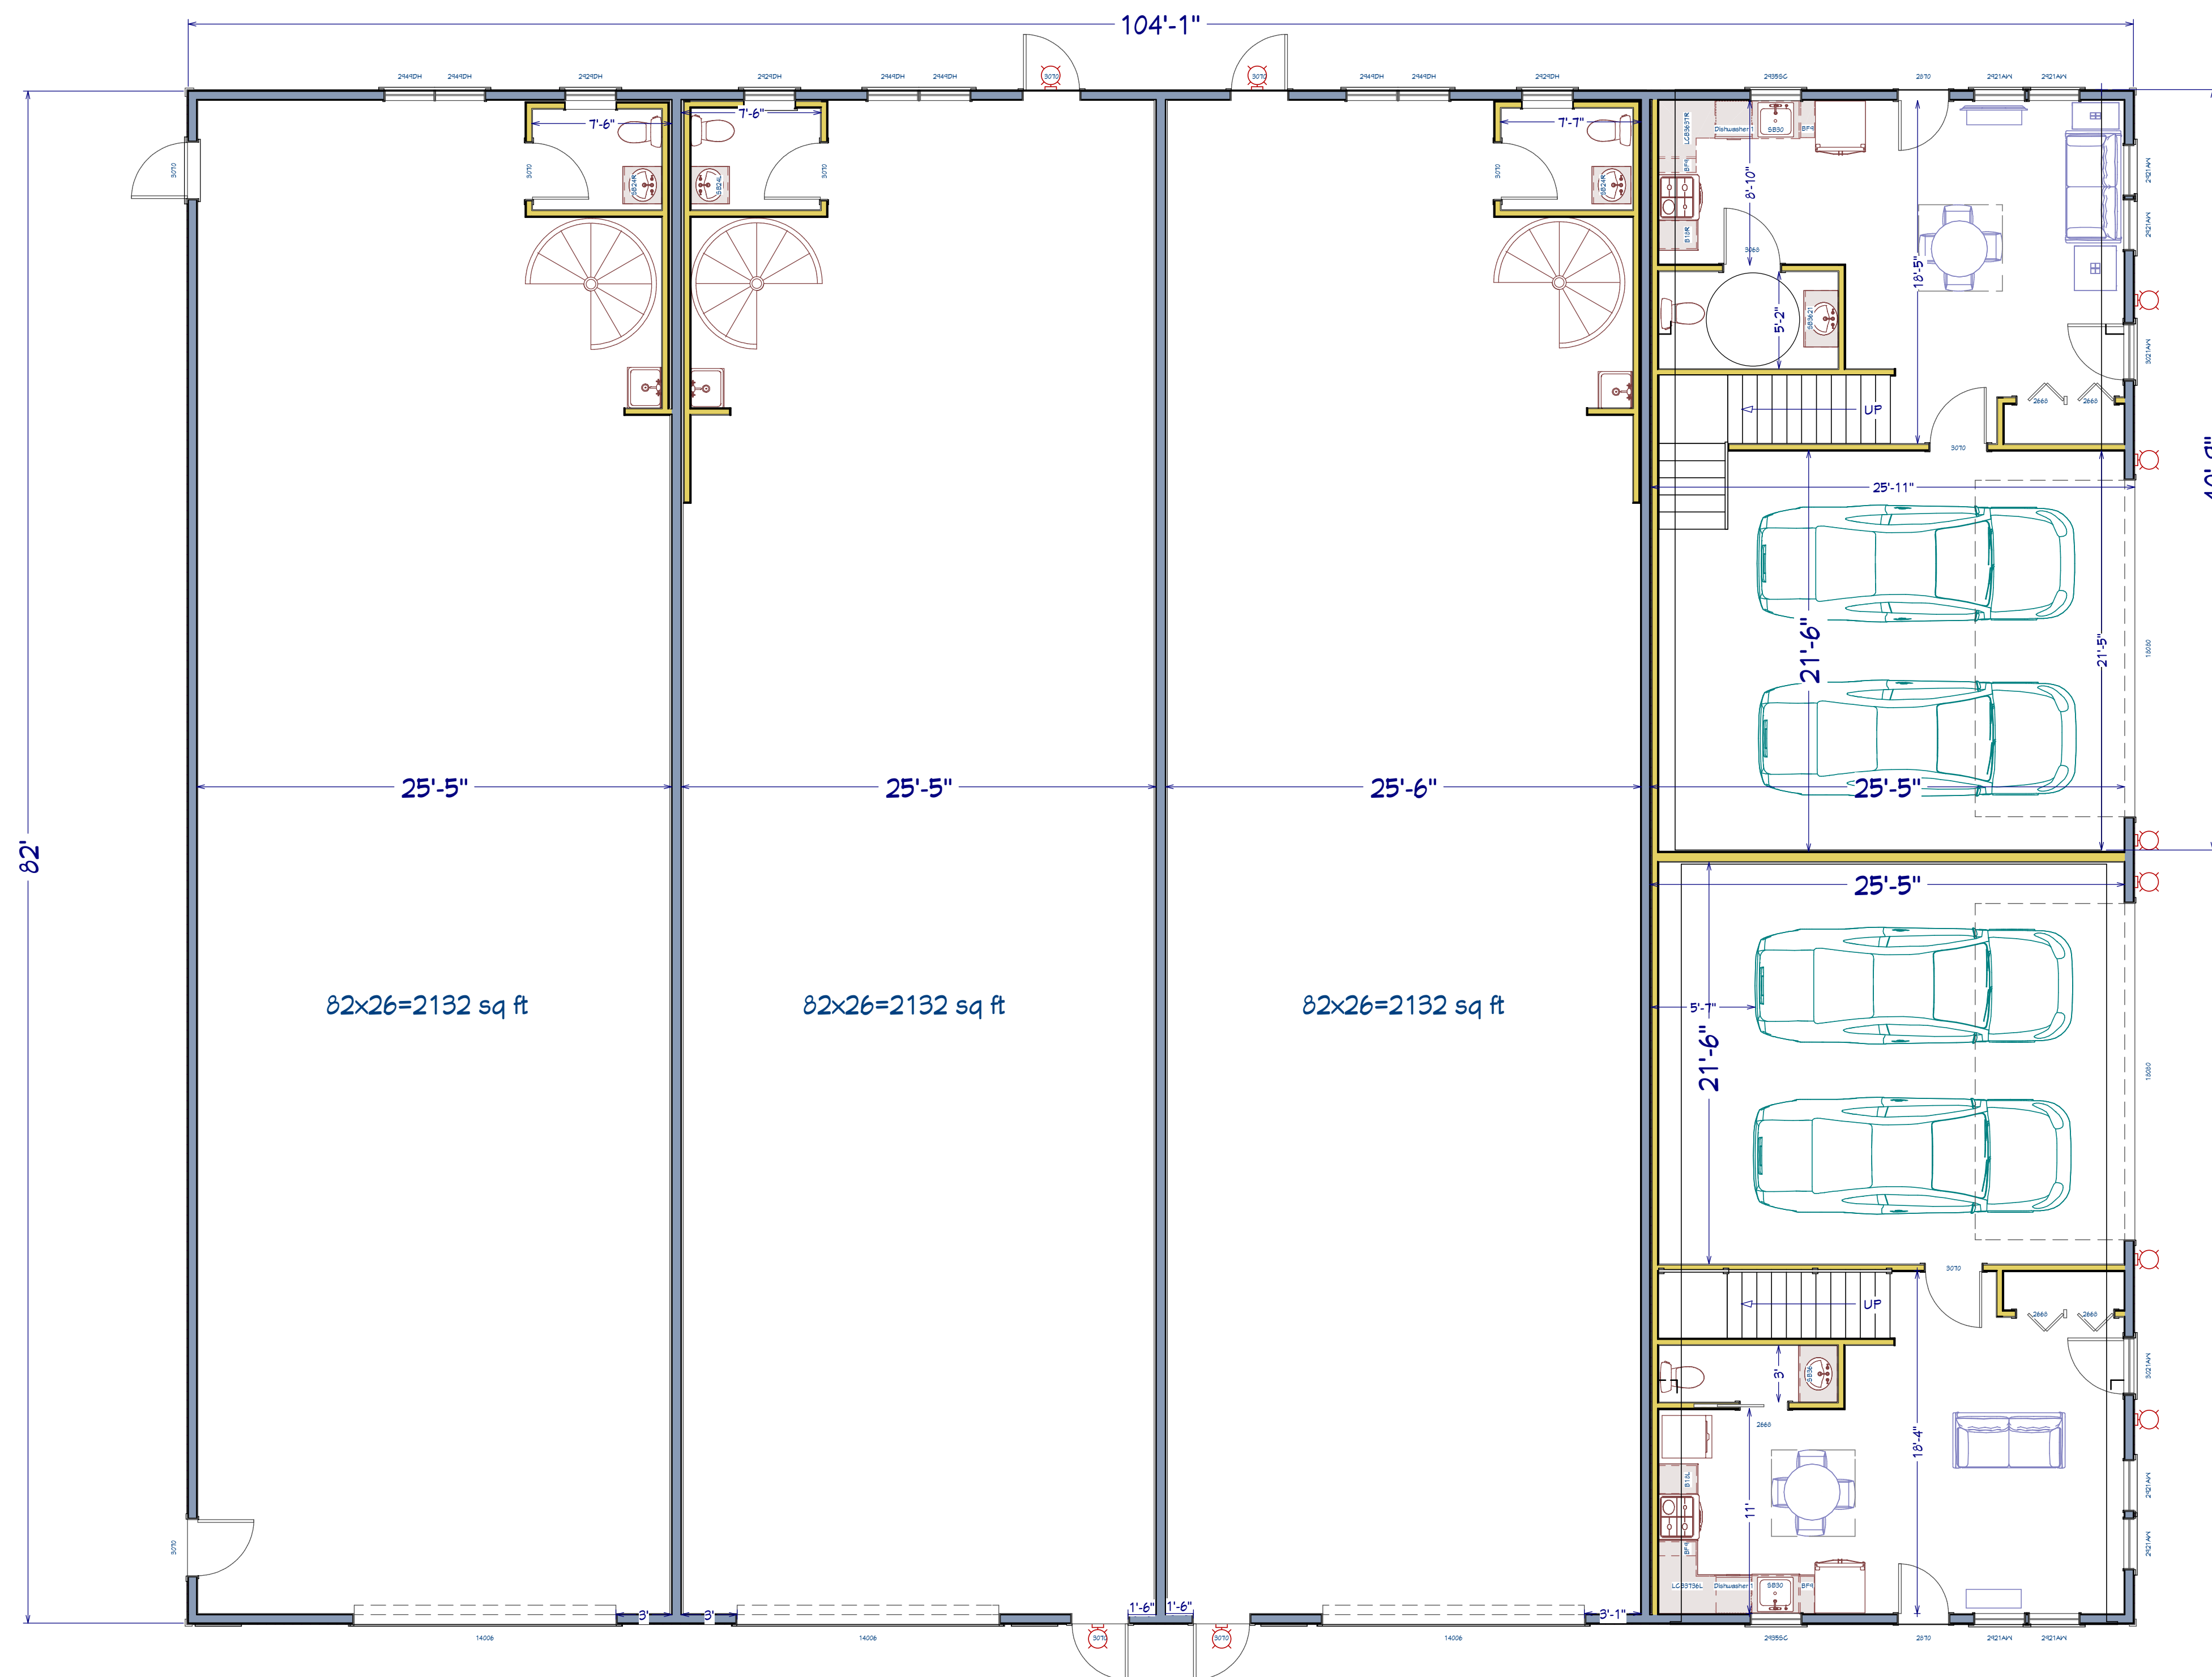

Residential unit 2
 first floor
 Living area 26x19=494 sq ft
 Garage 26x22= 512 sq ft

Residential unit 2
 first floor
 Living area 26x19=494 sq ft
 Garage 26x22= 512 sq ft

| REVISION TABLE | REVISION BY | DESCRIPTION |
|----------------|-------------|-------------|
| | | |
| | | |
| | | |
| | | |

Building #2

First Floor

RODENHISER BUILDERS


DATE:

3/6/2020

SCALE:

3/16" = 1'-0"

SHEET:

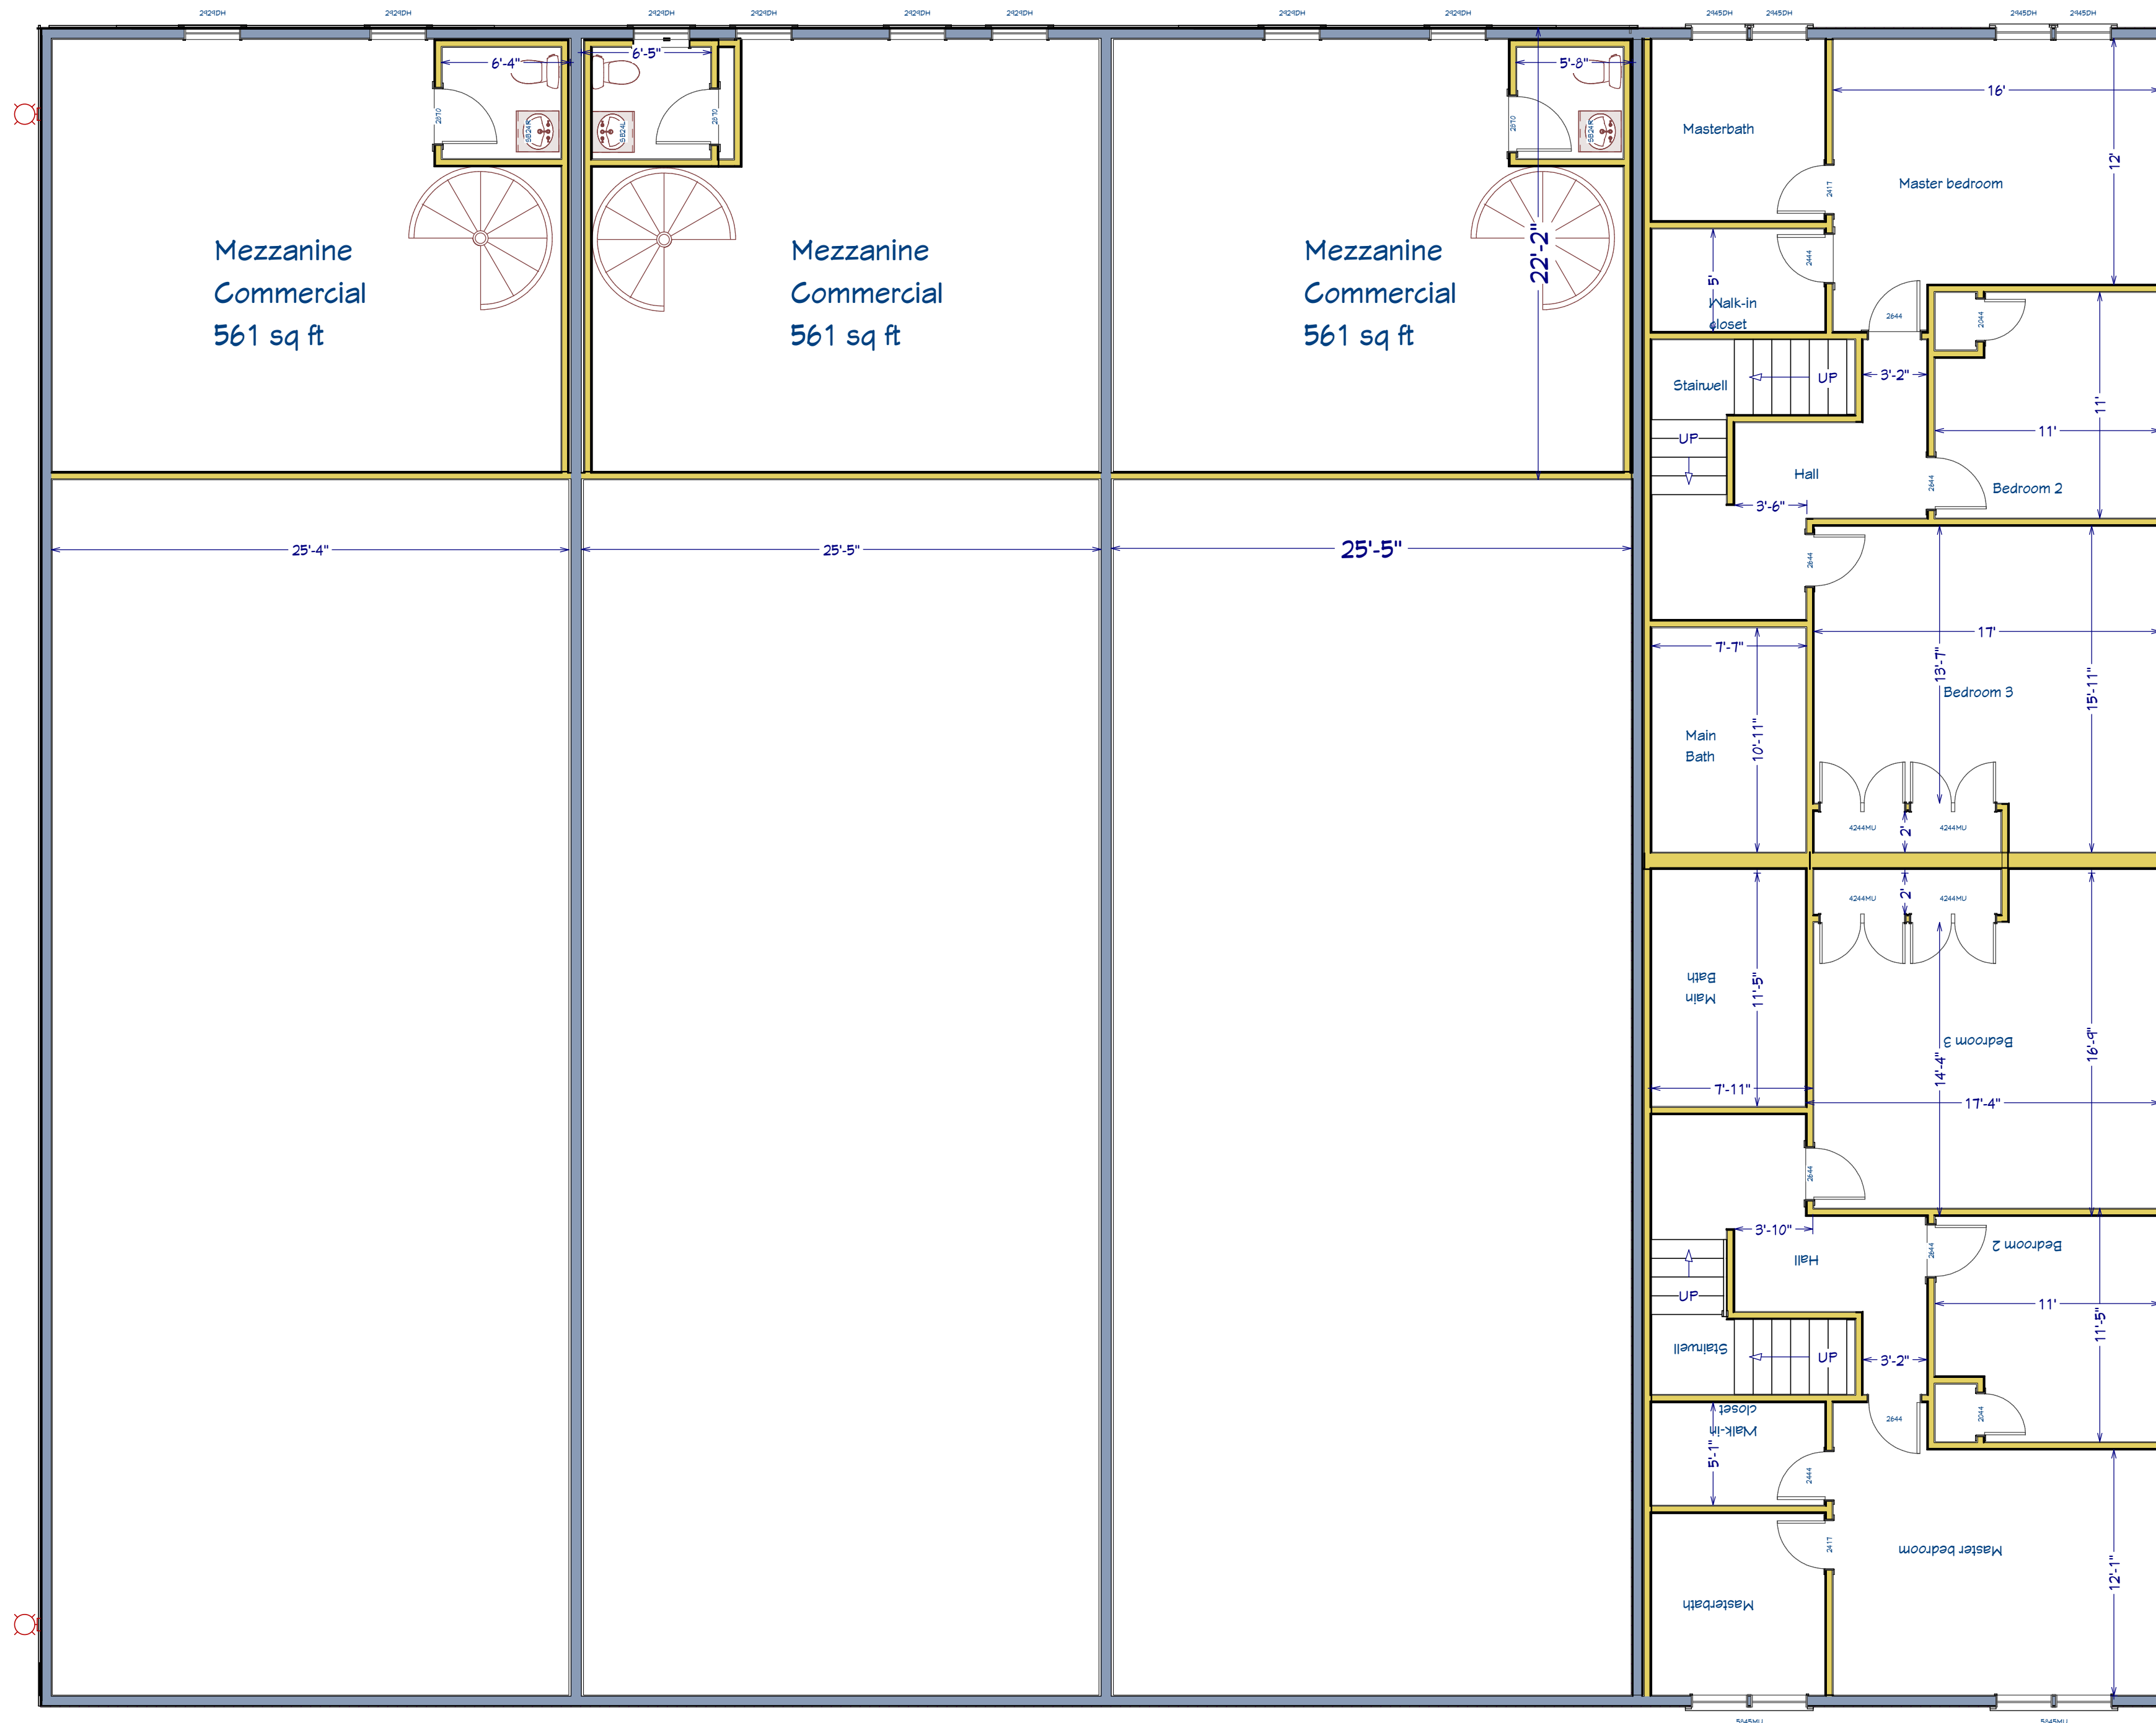

2nd Floor

Residential Unit
2nd Floor
Living area
25.5x41= 1045 sq ft

Residential Unit
2nd Floor
Living area
25.5x41= 1045 sq ft

| REVISION TABLE | NUMBER | DATE | REVISED BY | DESCRIPTION |
|----------------|--------|------|------------|-------------|
| | | | | |
| | | | | |
| | | | | |
| | | | | |

Building #2

Second Floor
Residential
and mezzanines

DRAWINGS PROVIDED BY:
Rodeniser Builders

DATE:

3/6/2020

SCALE:

3/16" = 1'-0"

SHEET: