



Roofing: asphalt

Siding:

Lower is vinyl board and batten

Upper is vinyl clapboards

Dormers are vinyl cedar impressions

Building #1

First floor commercial space

Second floor Residential

Third floor Residential

REVISION TABLE	
NUMBER	DATE

Building #1

Front Elevation
South west

DRAWINGS PROVIDED BY:
Rodenhiser Builders
70 Bartzak drive
Holliston, Ma. 01746

DATE:


3/5/2020

SCALE:

1/4" = 1'-0"

SHEET:

P-1

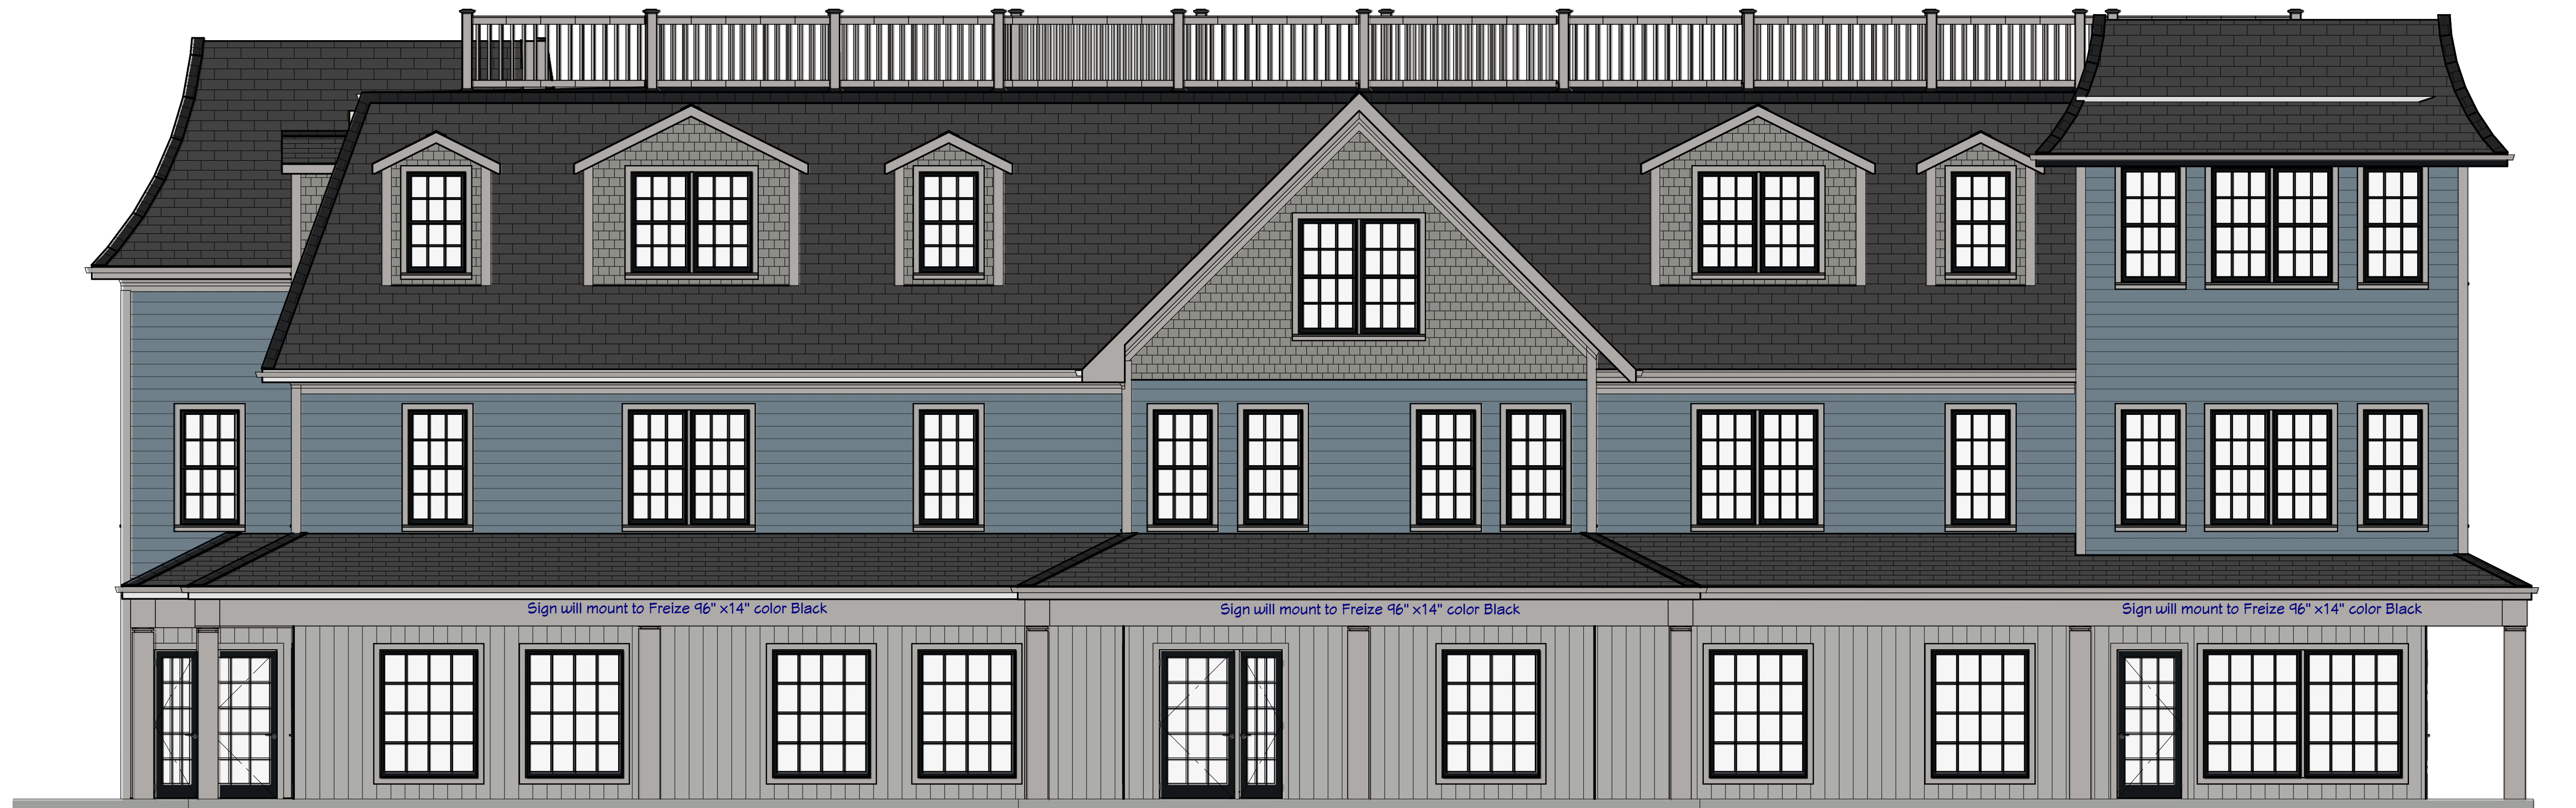

Southwest Elevation

REVISION TABLE	NUMBER	DATE	REVISED BY	DESCRIPTION

Building #1

Right Elevation
South West

DRAWINGS PROVIDED BY:
Rodenhiser Builders
70 Bartzak drive
Holliston, Ma. 01746

DATE:

3/5/2020

SCALE:

1/4" = 1'-0"

SHEET:

P-2



Northeast Elevation

NUMBER	DATE	REVISION TABLE	REVISOR	DESCRIPTION

Building #1

Rear Elevation
North East

DRAWINGS PROVIDED BY:
Rodenhiser Builders
70 Bartzak drive
Holliston, Ma. 01746

DATE:

3/5/2020

SCALE:

1/4" = 1'-0"

SHEET:

P-3



West Elevation

REVISION TABLE	NUMBER	DATE	REVISED BY	DESCRIPTION

Building #1

Left Elevation
North West

DRAWINGS PROVIDED BY:
Rodenhiser Builders
70 Bartzak drive
Holliston, Ma. 01746

DATE:

3/5/2020

SCALE:

1/4" = 1'-0"

SHEET:

P-4



East Elevation

REVISION TABLE	
NUMBER	DATE

Building #1

Right Elevation
East

DRAWINGS PROVIDED BY:
Rodenhiser Builders
 70 Bartzak drive
 Holliston, Ma. 01746


DATE:

3/5/2020

SCALE:

1/4" = 1'-0"

SHEET:

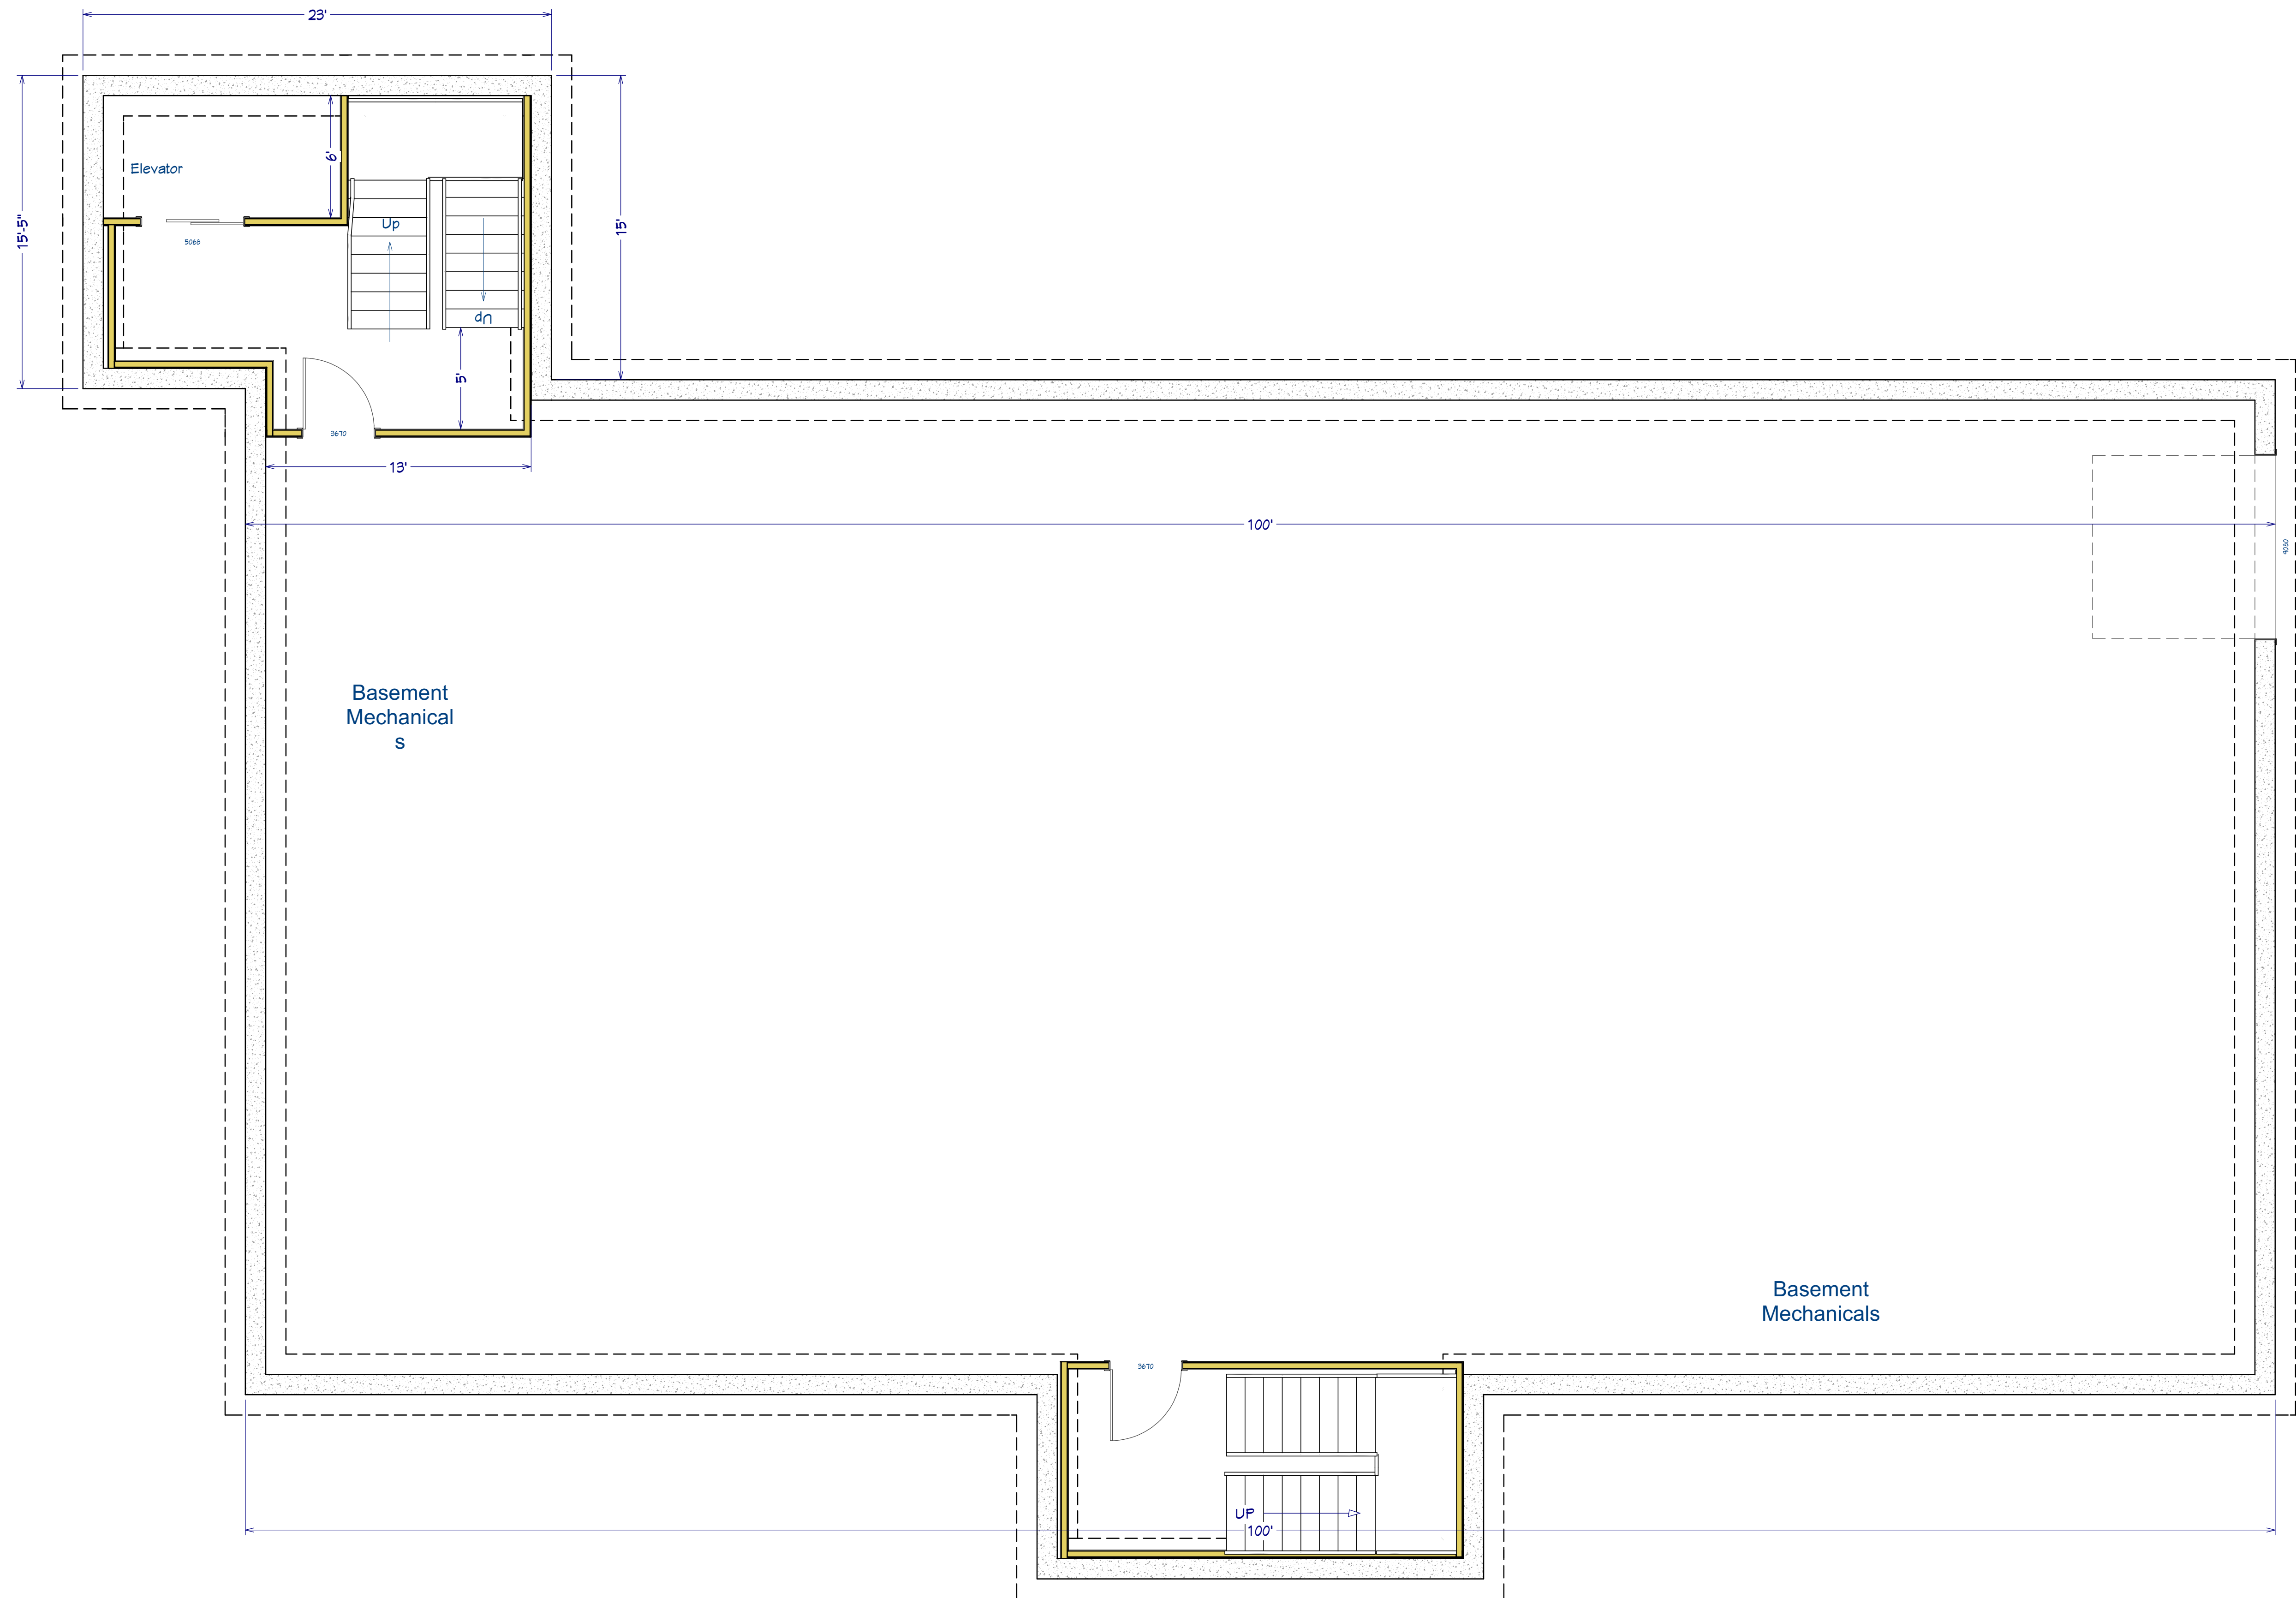

REVISION TABLE

NUMBER	DATE	REVISED BY	DESCRIPTION

Building #1

Basement Level


DRAWINGS PROVIDED BY:
Rodenhiser Builders
 70 Bartzak drive
 Holliston, Ma. 01746

DATE:
 3/5/2020

SCALE:
 1/4" = 1'-0"

SHEET:

Foundation

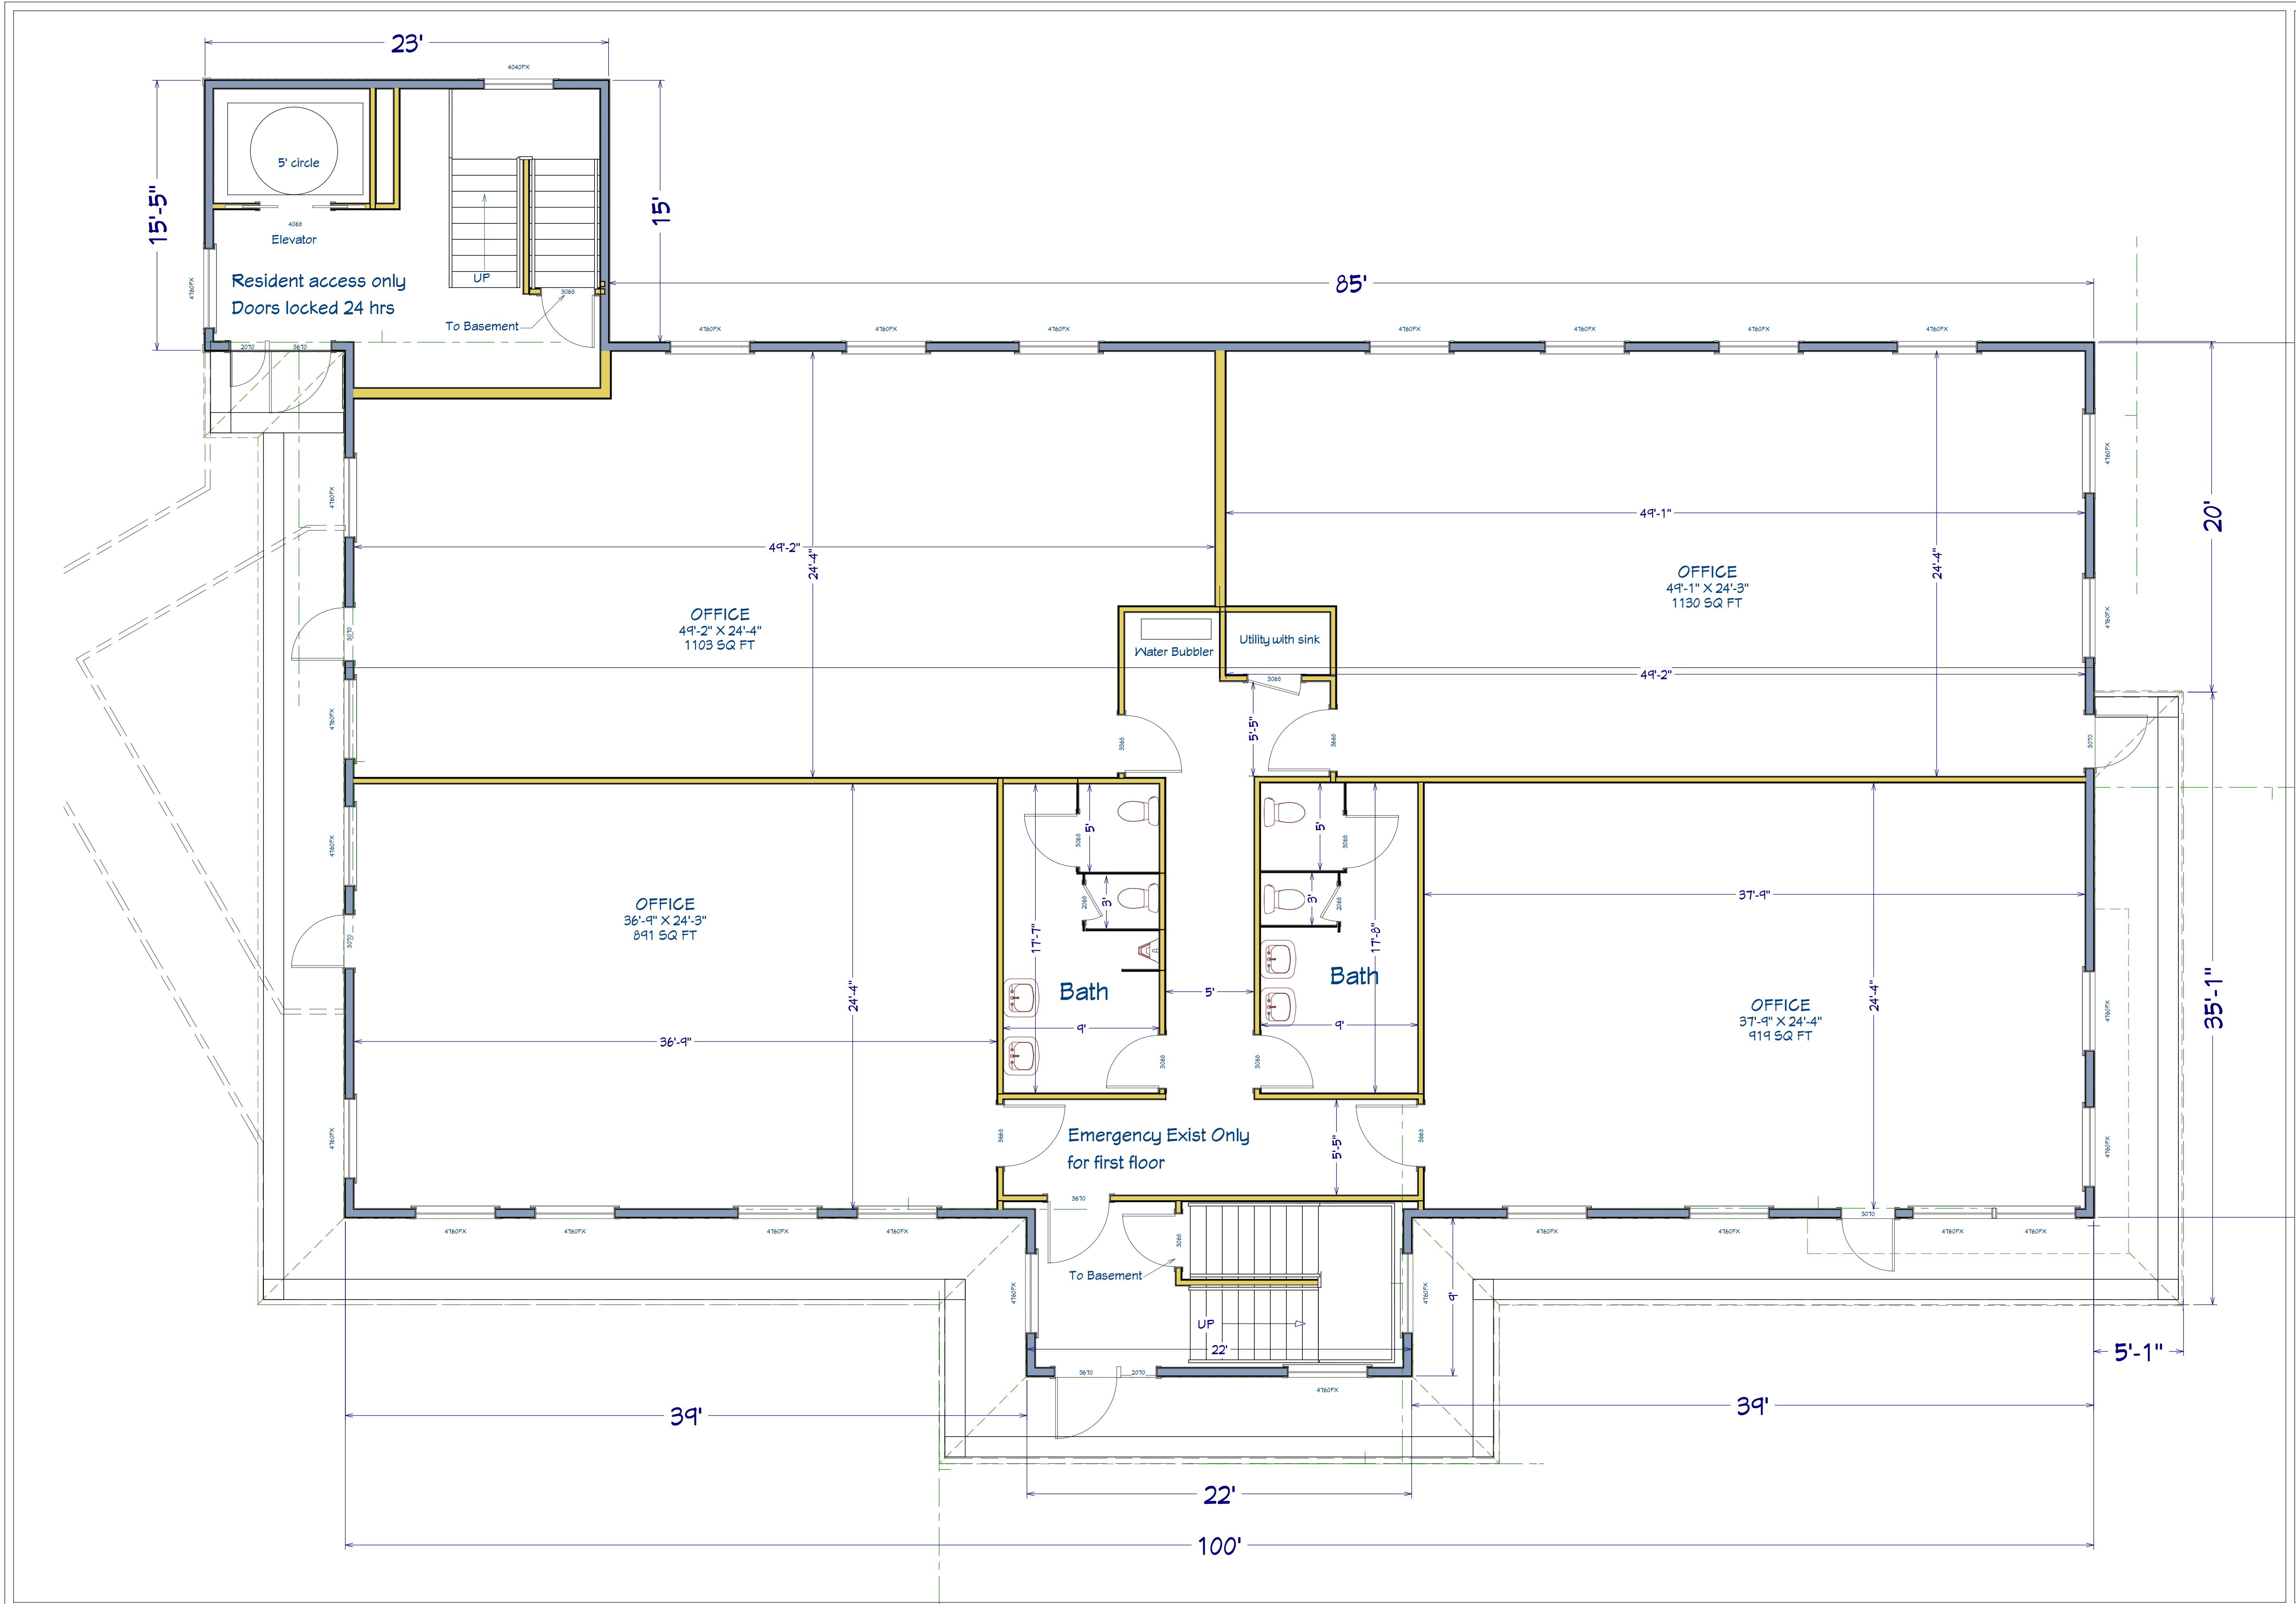

REVISION TABLE	
NUMBER	DATE

NUMBER	DATE	REVISION BY	DESCRIPTION

Building #1

First Floor

DRAWINGS PROVIDED BY:
Rodeniser Builders
 70 Bartzak drive
 Holliston, Ma. 01746

DATE:


3/5/2020

SCALE:

1/4" = 1'-0"

SHEET:

--

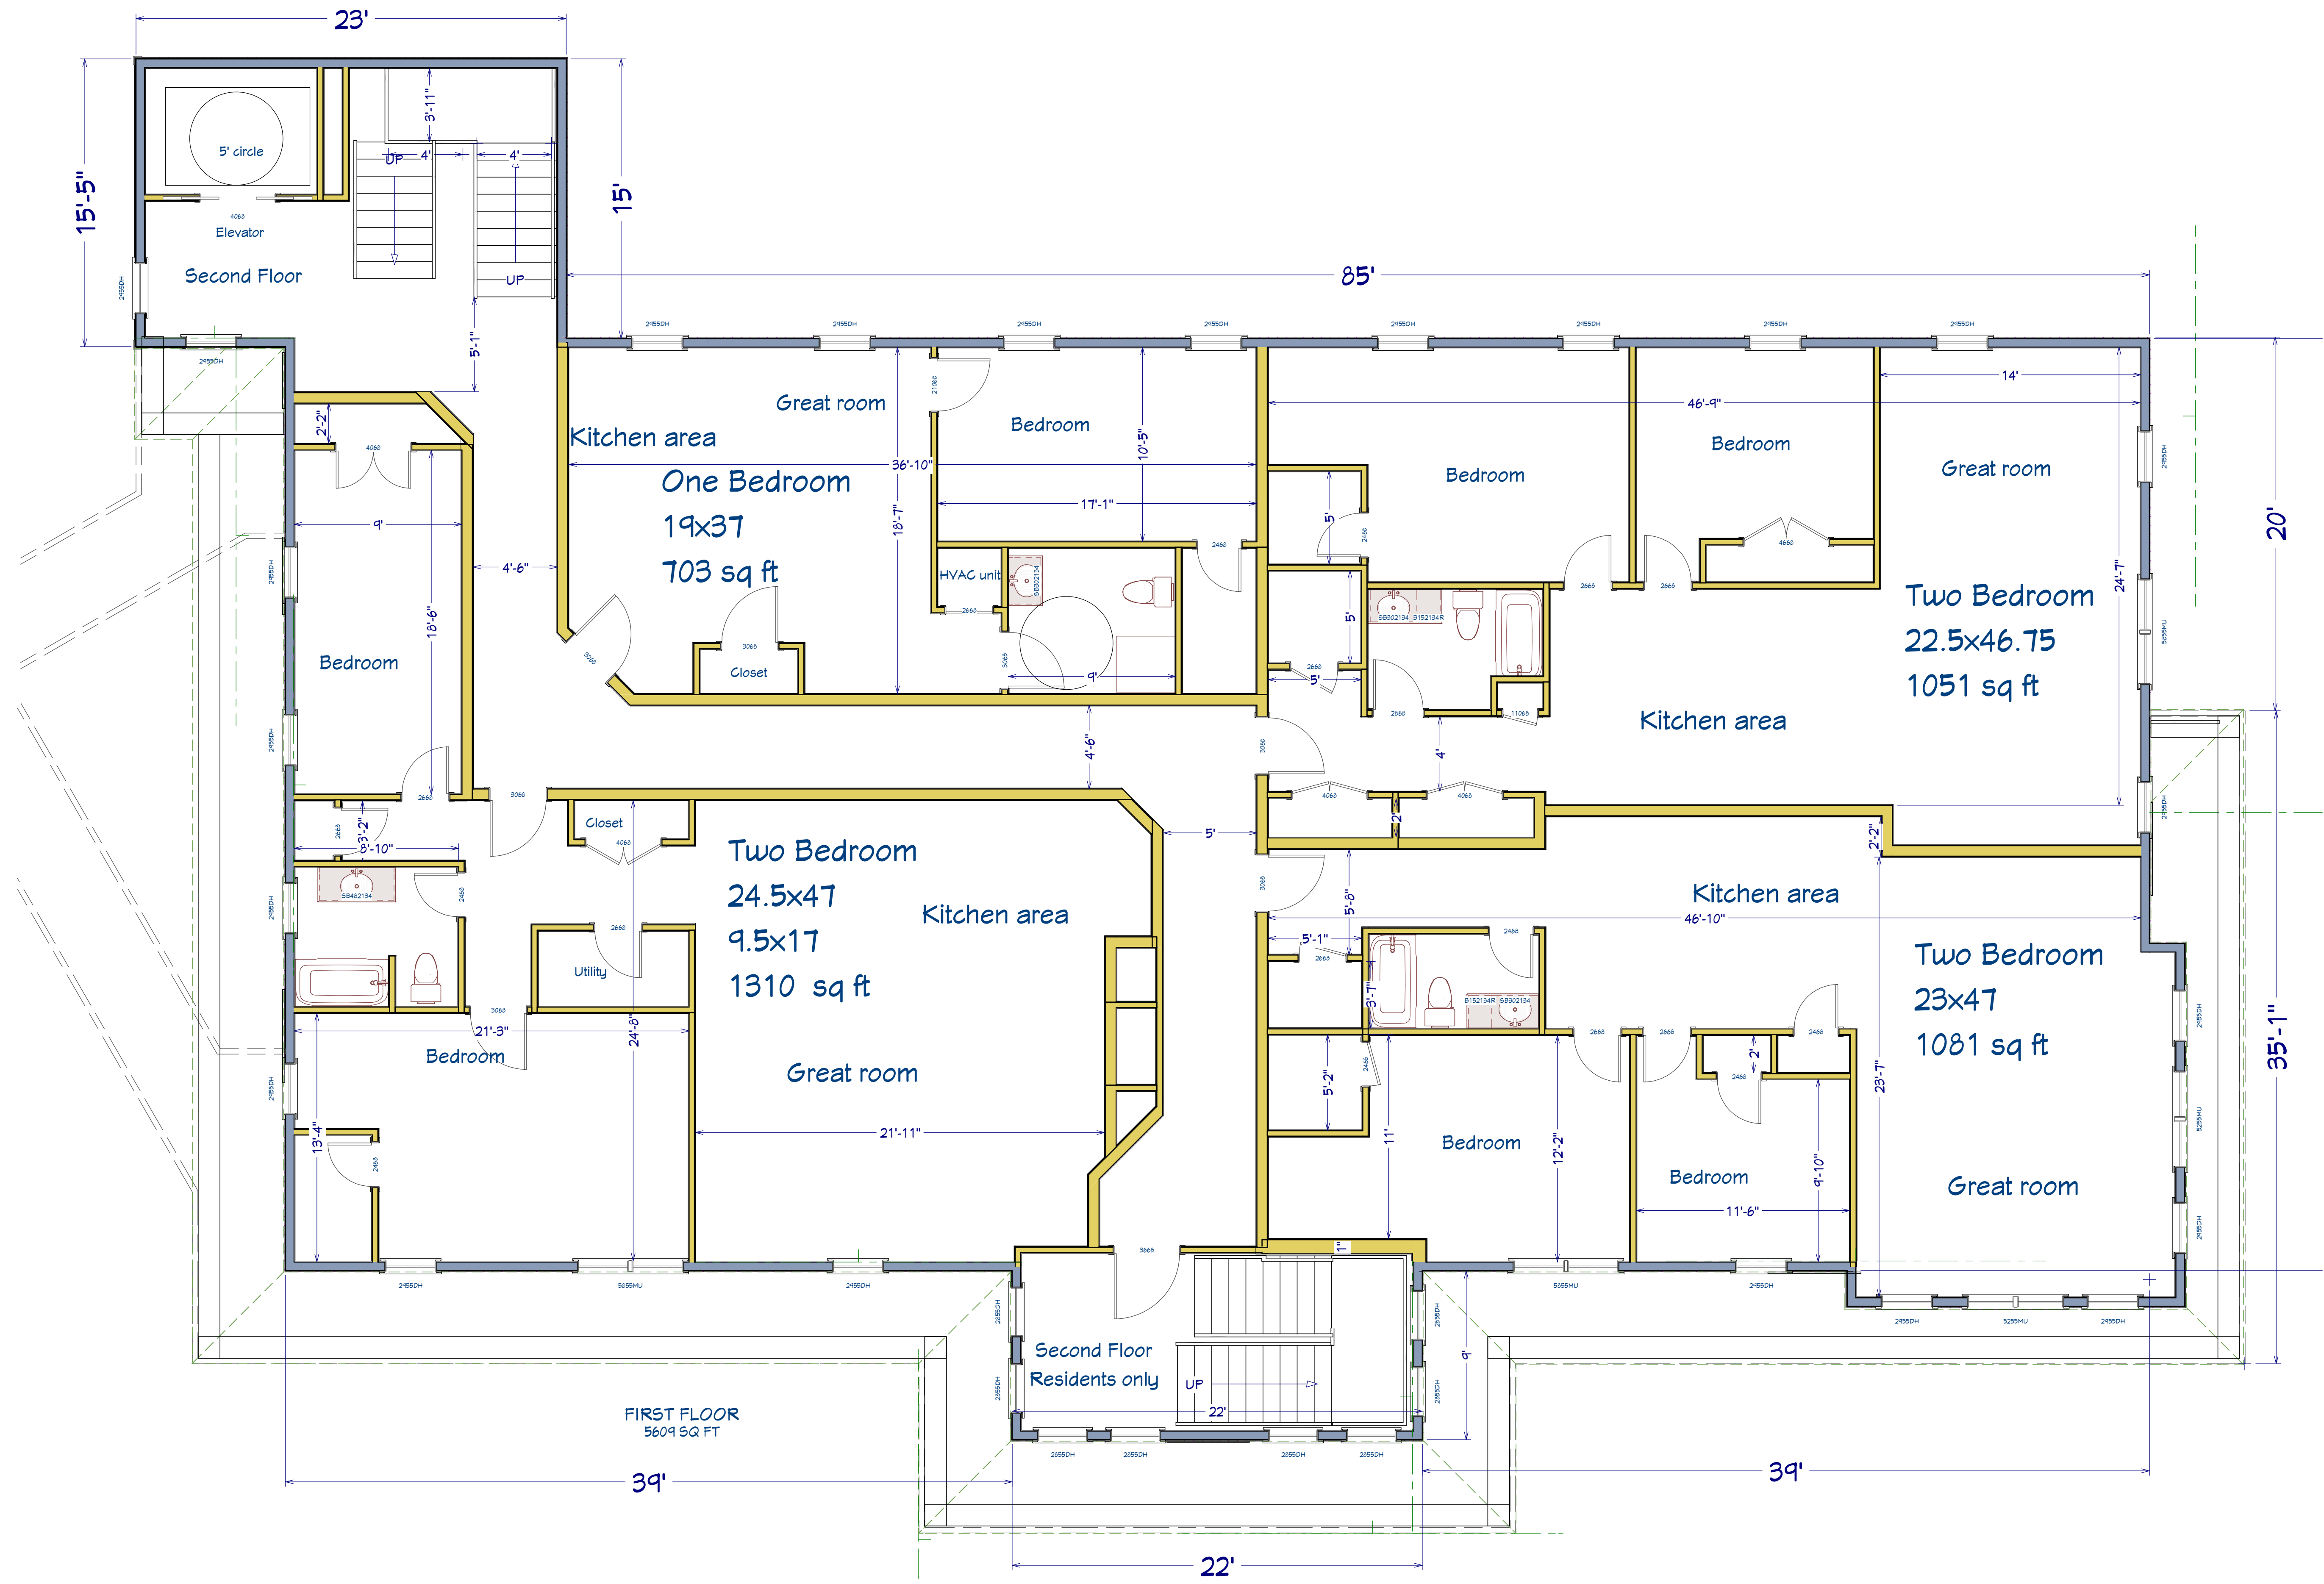

Second Floor
Elevator

One Bedroom
19x37
703 sq ft

Two Bedroom
22.5x46.75
1051 sq ft

Two Bedroom
24.5x47
9.5x17
1310 sq ft

Two Bedroom
23x47
1081 sq ft

Second Floor
Residents only

FIRST FLOOR
5609 SQ FT

REVISION TABLE	REVISION BY	DESCRIPTION

Building #1


Second Floor

DRAWINGS PROVIDED BY:
Rodenhiser Builders
70 Bartzak drive
Holliston, Ma. 01746

DATE:
3/5/2020

SCALE:
1/4" = 1'-0"

SHEET:

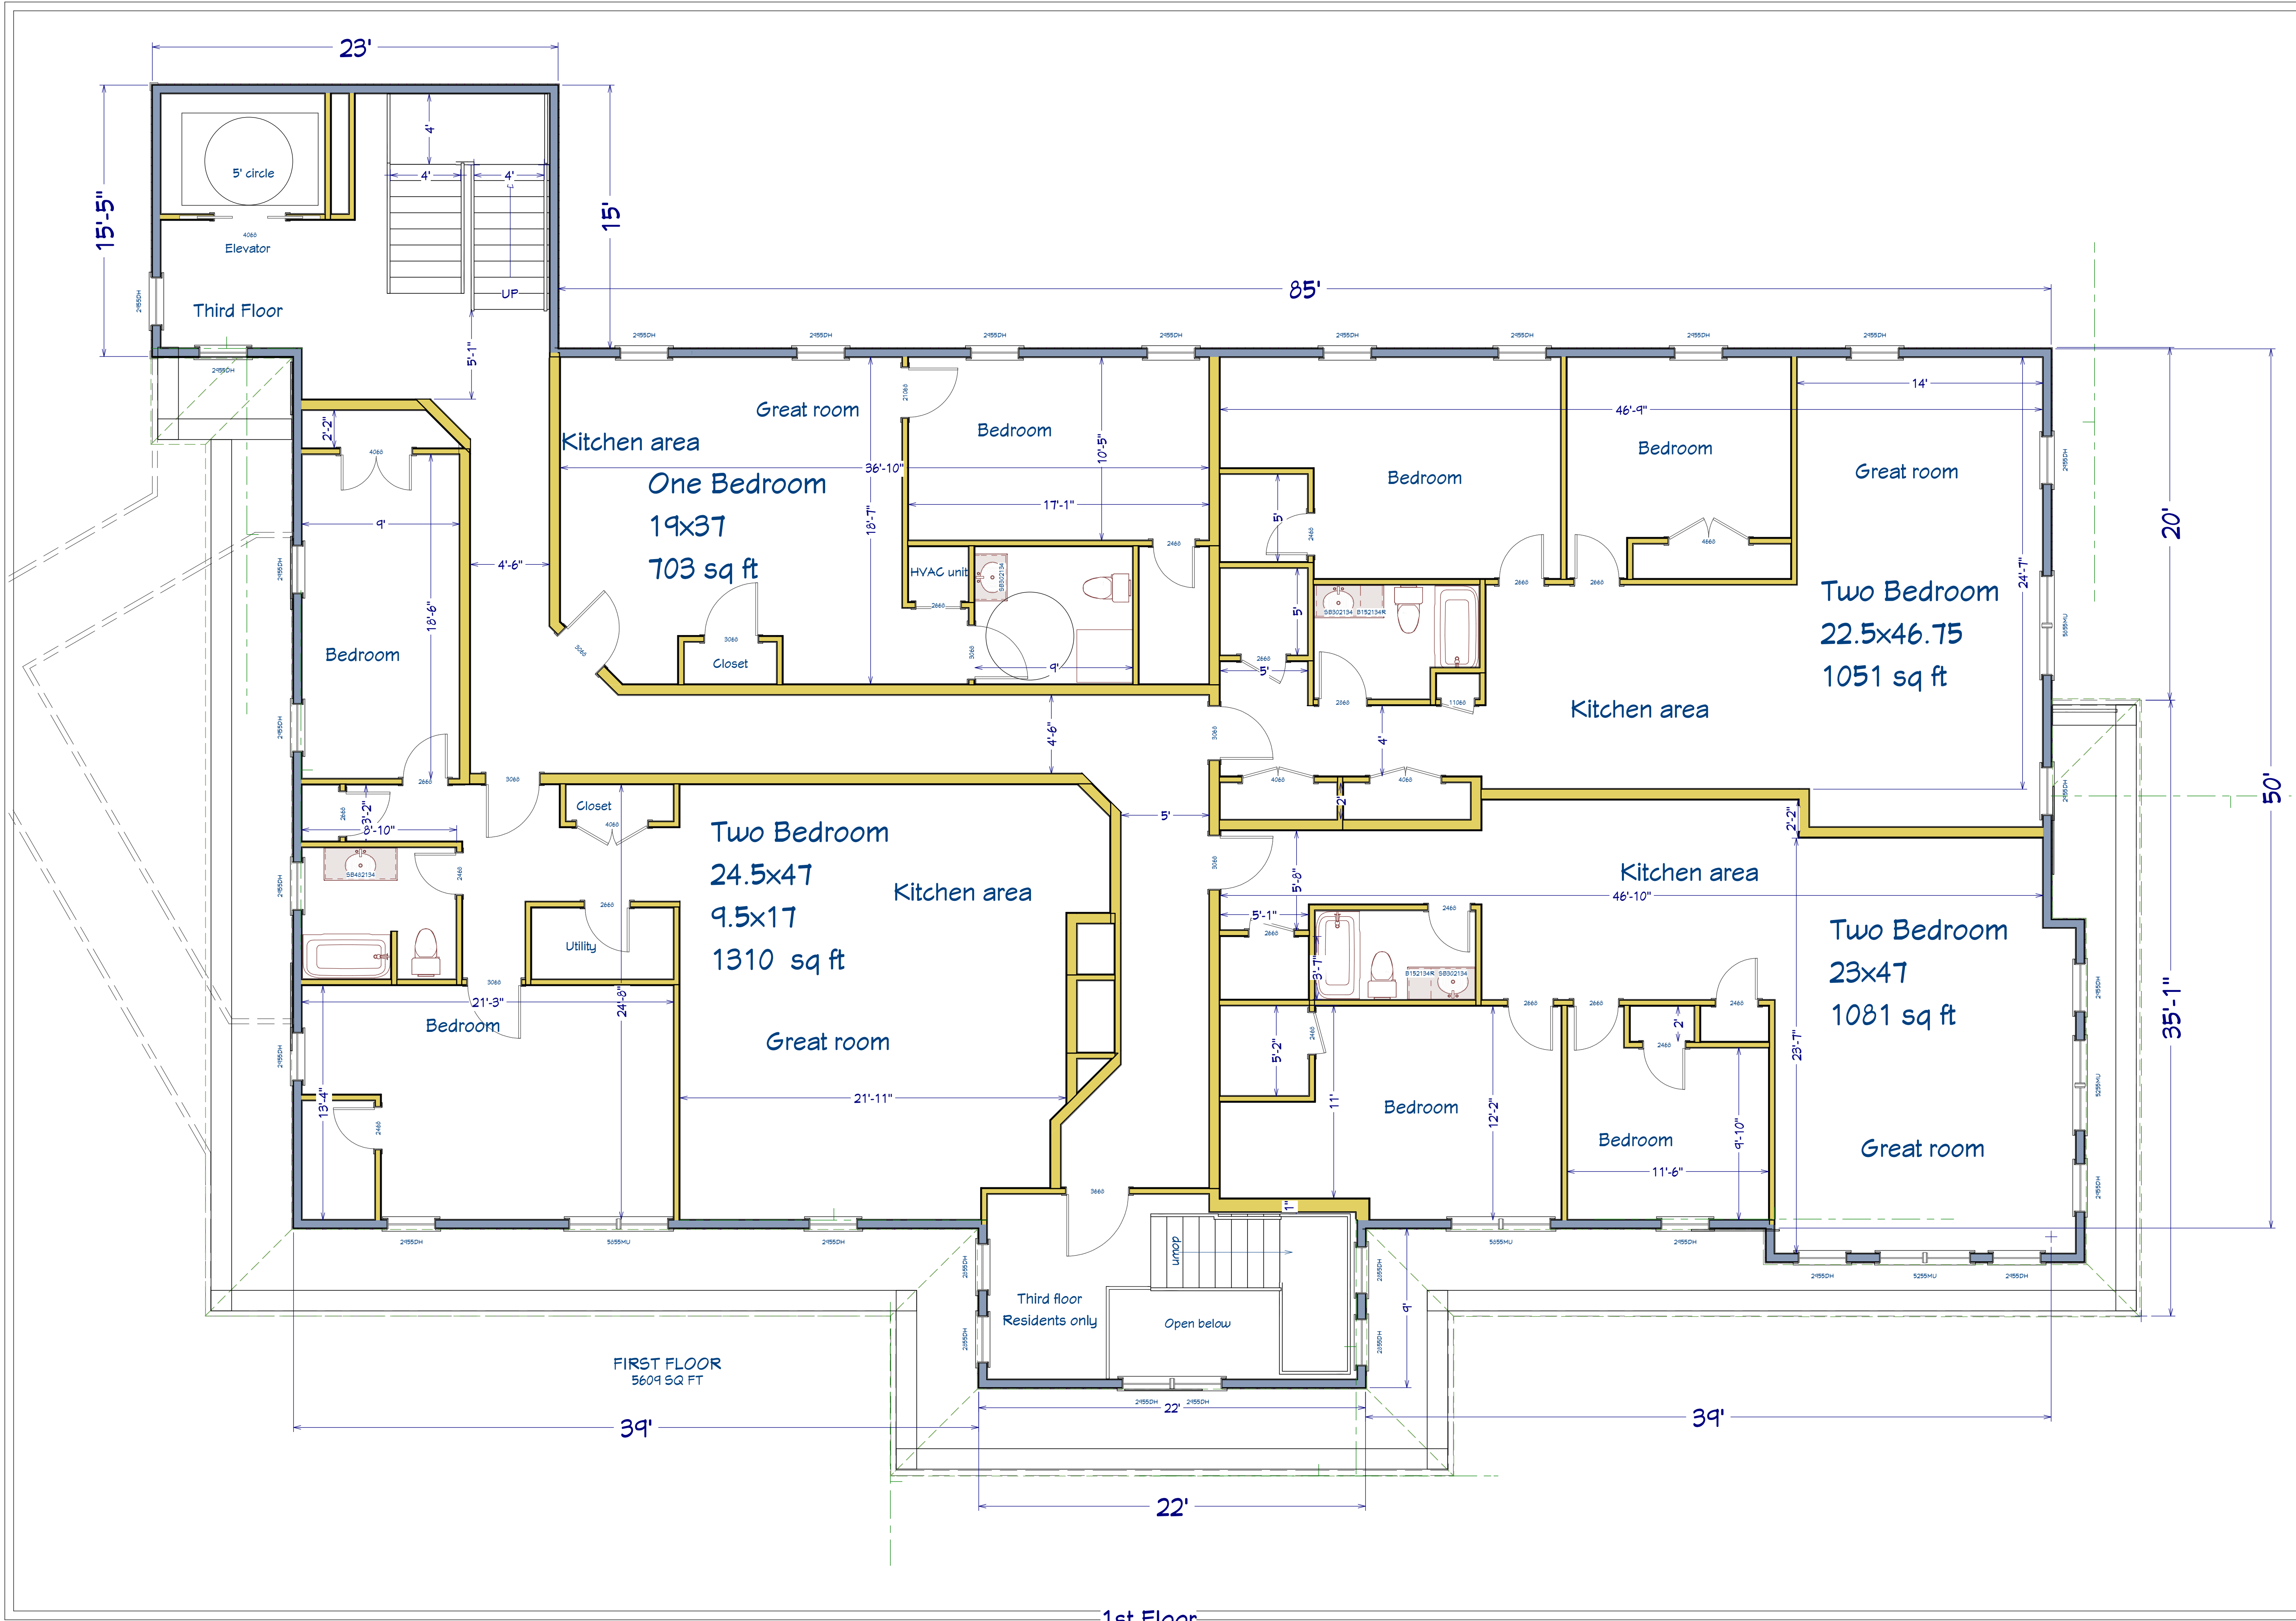

1st Floor

REVISION TABLE			
NUMBER	DATE	REVISION BY	DESCRIPTION

Building #1


Third Floor

DRAWINGS PROVIDED BY:
Rodenhiser Builders
 70 Bartzak drive
 Holliston, Ma. 01746

DATE:
3/5/2020

SCALE:
1/4" = 1'-0"

SHEET:

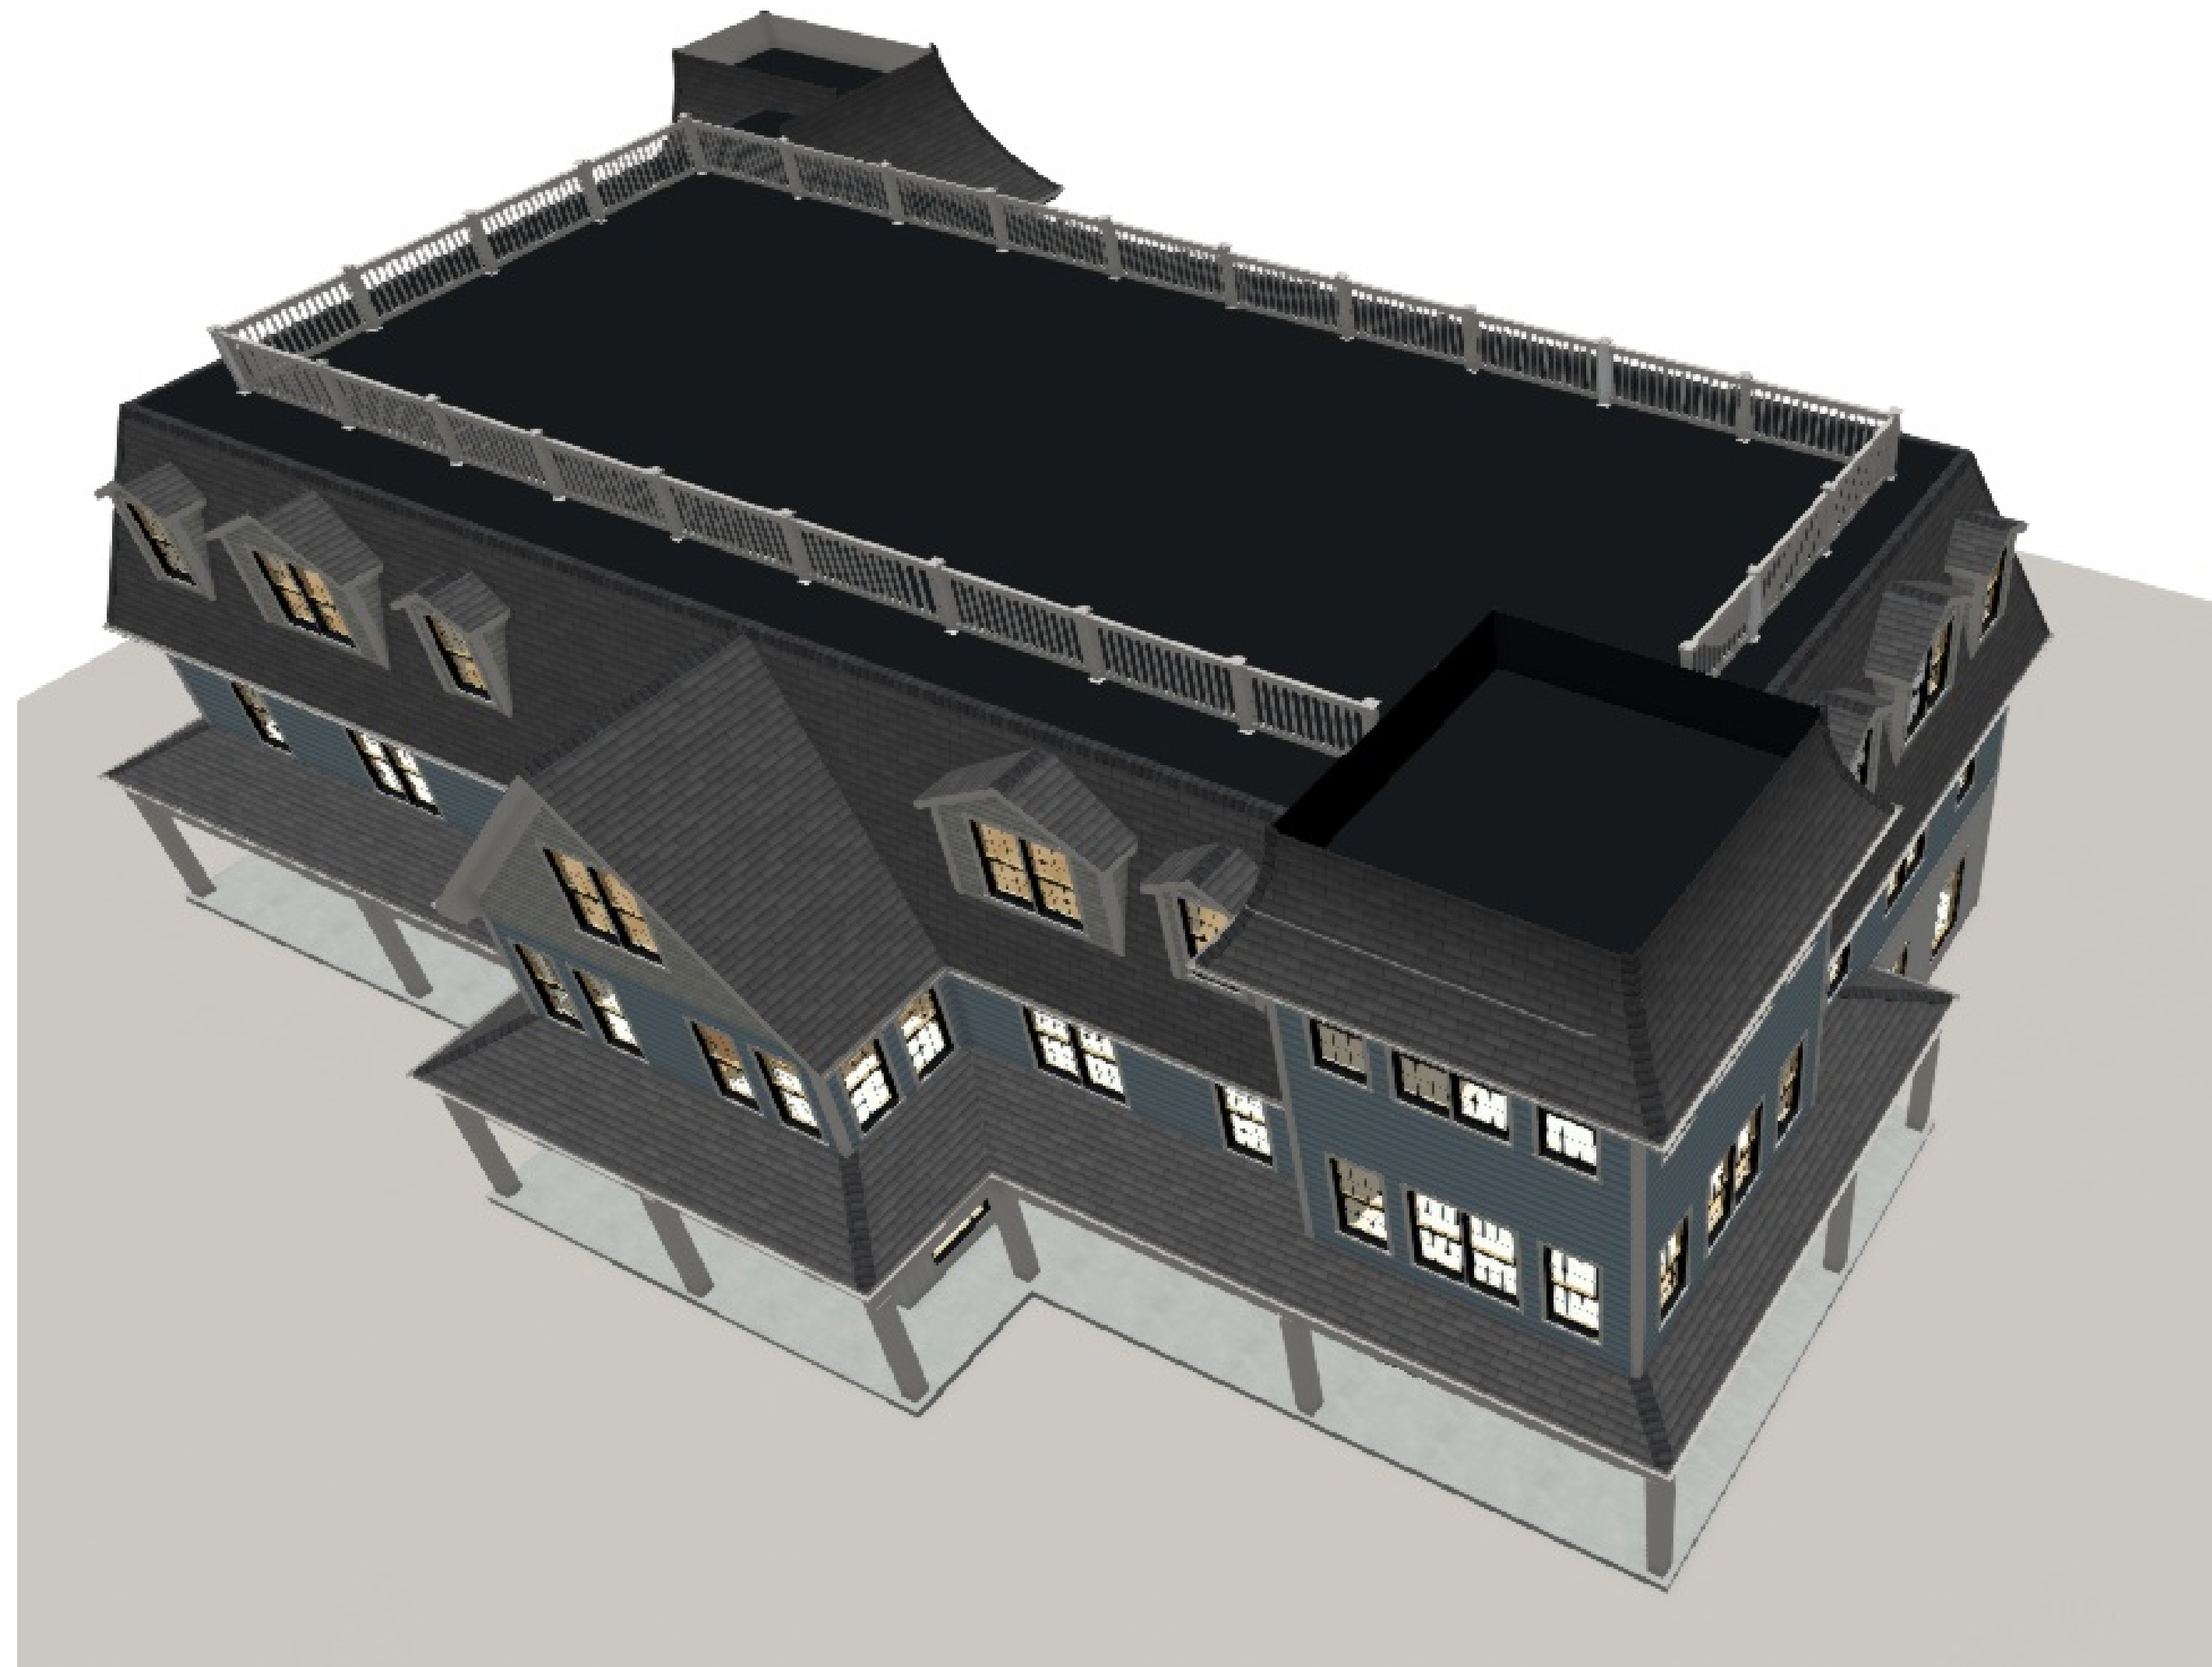

REVISION TABLE

NUMBER	DATE	REVISED BY	DESCRIPTION

Building #1

Top view

DRAWINGS PROVIDED BY:
Rodenhiser Builders
 70 Bartzak drive
 Holliston, Ma. 01746

DATE:

3/5/2020

SCALE:

1/4" = 1'-0"

SHEET: