



Roofing: asphalt

Siding:

Lower is vinyl board and batten

Upper is vinyl clapboards

Dormers are vinyl cedar impressions

Building #1

First floor commercial space

Second floor Residential

Third floor Residential



| REVISION TABLE | |
|----------------|------|
| NUMBER | DATE |
| | |
| | |
| | |
| | |
| | |
| | |
| | |

Building #1

Front Elevation
South west

DRAWINGS PROVIDED BY:
Rodenhiser Builders
70 Bartzak drive
Holliston, Ma. 01746

DATE:


3/26/2020

SCALE:

1/4" = 1'-0"

SHEET:

P-1

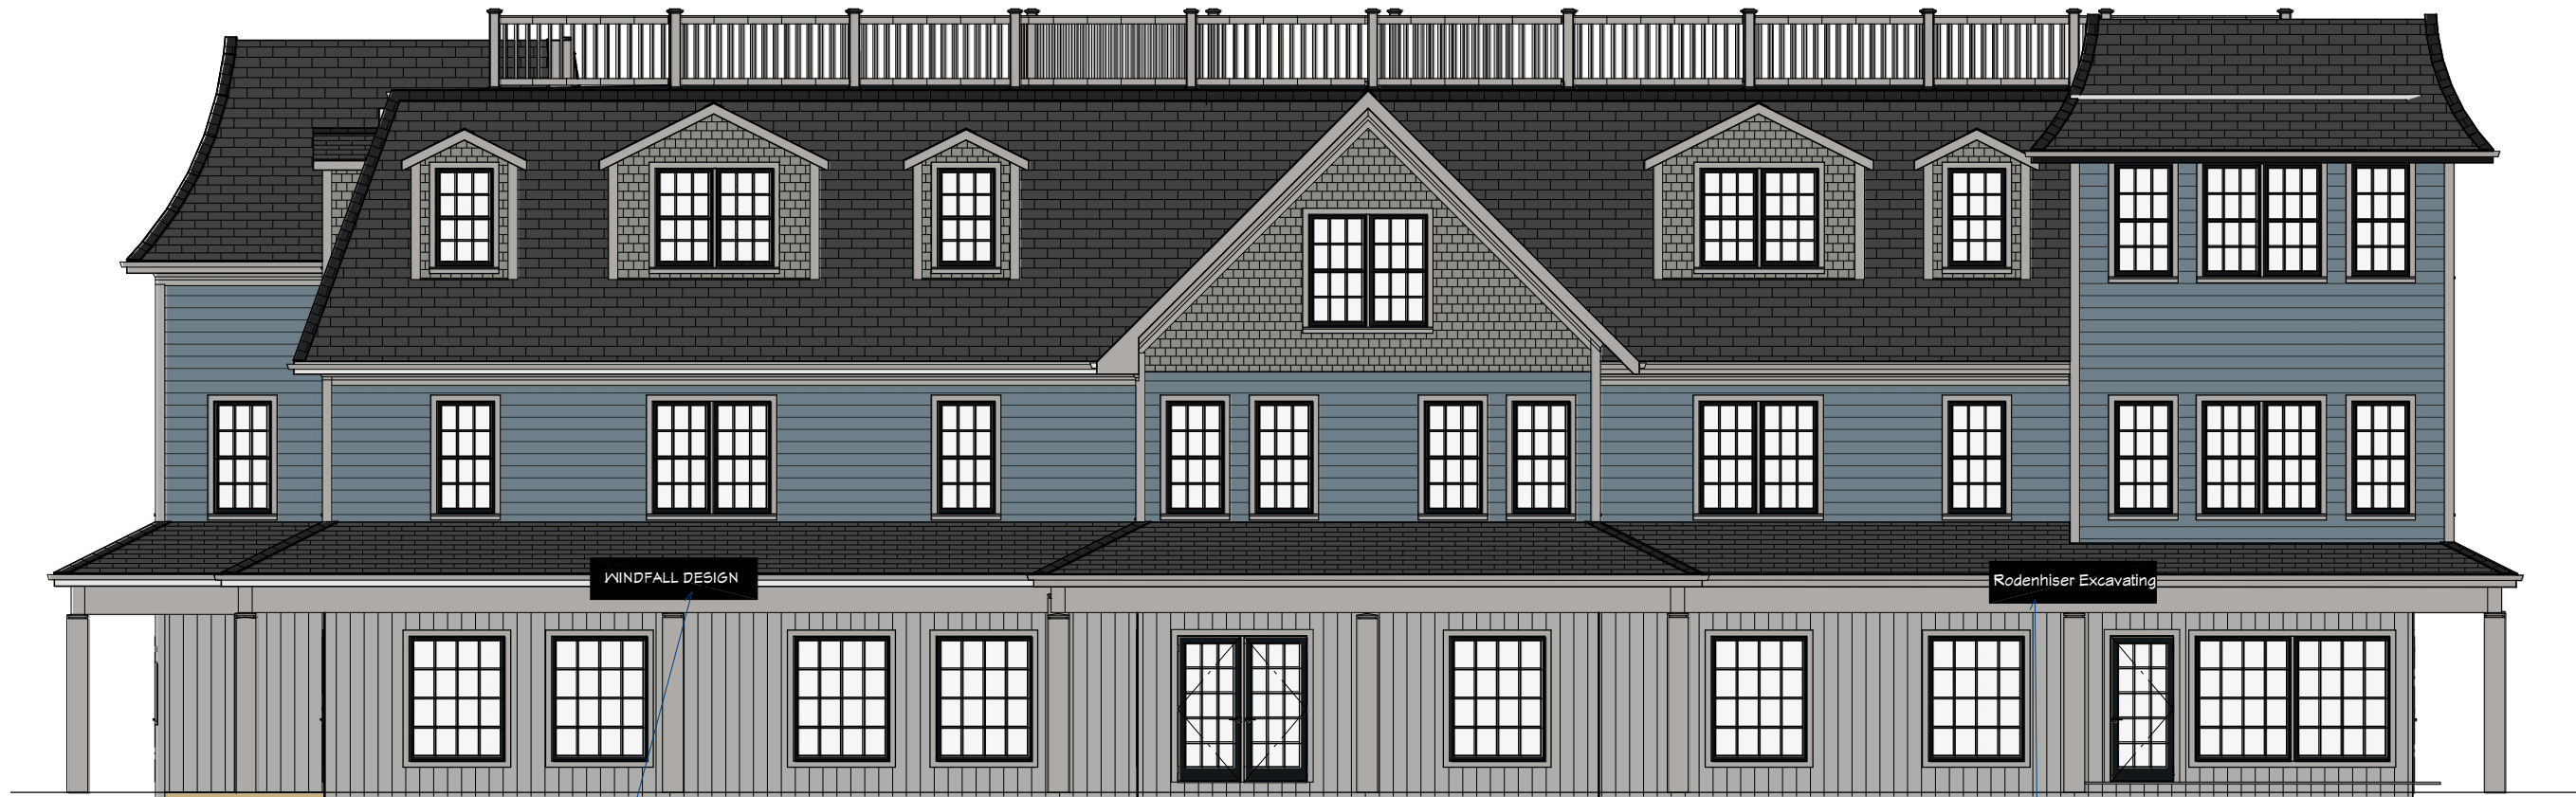

Sign 8' w x 2' t

Elevation 10

Sign 8' w x 2' t

| REVISION TABLE | NUMBER | DATE | REVISED BY | DESCRIPTION |
|----------------|--------|------|------------|-------------|
| | | | | |
| | | | | |
| | | | | |

Building #1

Right Elevation
South West

DRAWINGS PROVIDED BY:
Rodenhiser Builders
70 Bartzak drive
Holliston, Ma. 01746

DATE:
3/26/2020

SCALE:
1/4" = 1'-0"

SHEET:
P-2



Northeast Elevation

| NUMBER | DATE | REVISION TABLE | REVISOR | DESCRIPTION |
|--------|------|----------------|---------|-------------|
| | | | | |
| | | | | |
| | | | | |
| | | | | |

Building #1

Rear Elevation
North East

DRAWINGS PROVIDED BY:
Rodenhiser Builders
 70 Bartzak drive
 Holliston, Ma. 01746

DATE:


3/26/2020

SCALE:

1/4" = 1'-0"

SHEET:

P-3

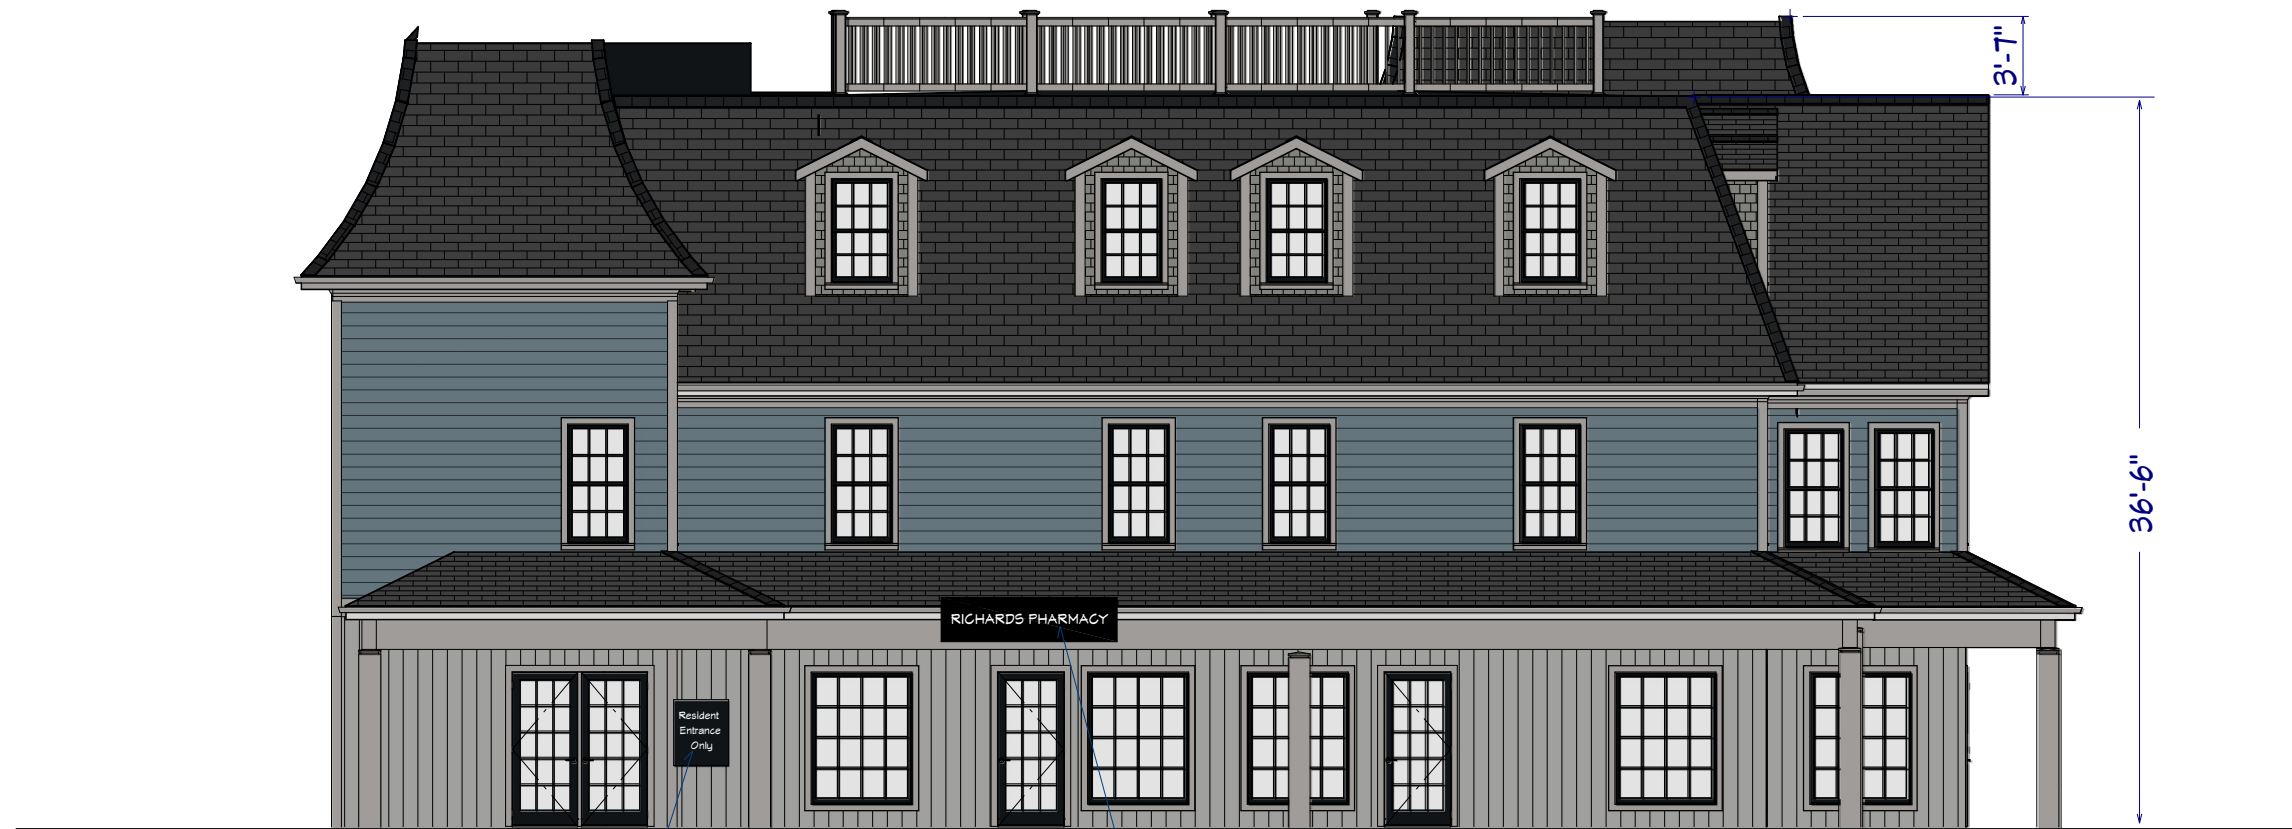

Sign 2.5' w x 3' t

West Elevation

Sign 8' w x 2' t

| REVISION TABLE | NUMBER | DATE | REVISED BY | DESCRIPTION |
|----------------|--------|------|------------|-------------|
| | | | | |
| | | | | |
| | | | | |
| | | | | |

Building #1

Left Elevation
North West

DRAWINGS PROVIDED BY:
Rodenhiser Builders
70 Bartzak drive
Holliston, Ma. 01746

DATE:

3/26/2020

SCALE:

1/4" = 1'-0"

SHEET:

P-4



Elevation 11

All signs 8' w x 2' t

| |
|--|
| |
|--|

| REVISION TABLE | NUMBER | DATE | REVISION BY | DESCRIPTION |
|----------------|--------|------|-------------|-------------|
| | | | | |
| | | | | |
| | | | | |
| | | | | |

Building #1

Right Elevation
East

DRAWINGS PROVIDED BY:
Rodenhiser Builders
 70 Bartzak drive
 Holliston, Ma. 01746


DATE:

3/26/2020

SCALE:

1/4" = 1'-0"

SHEET:

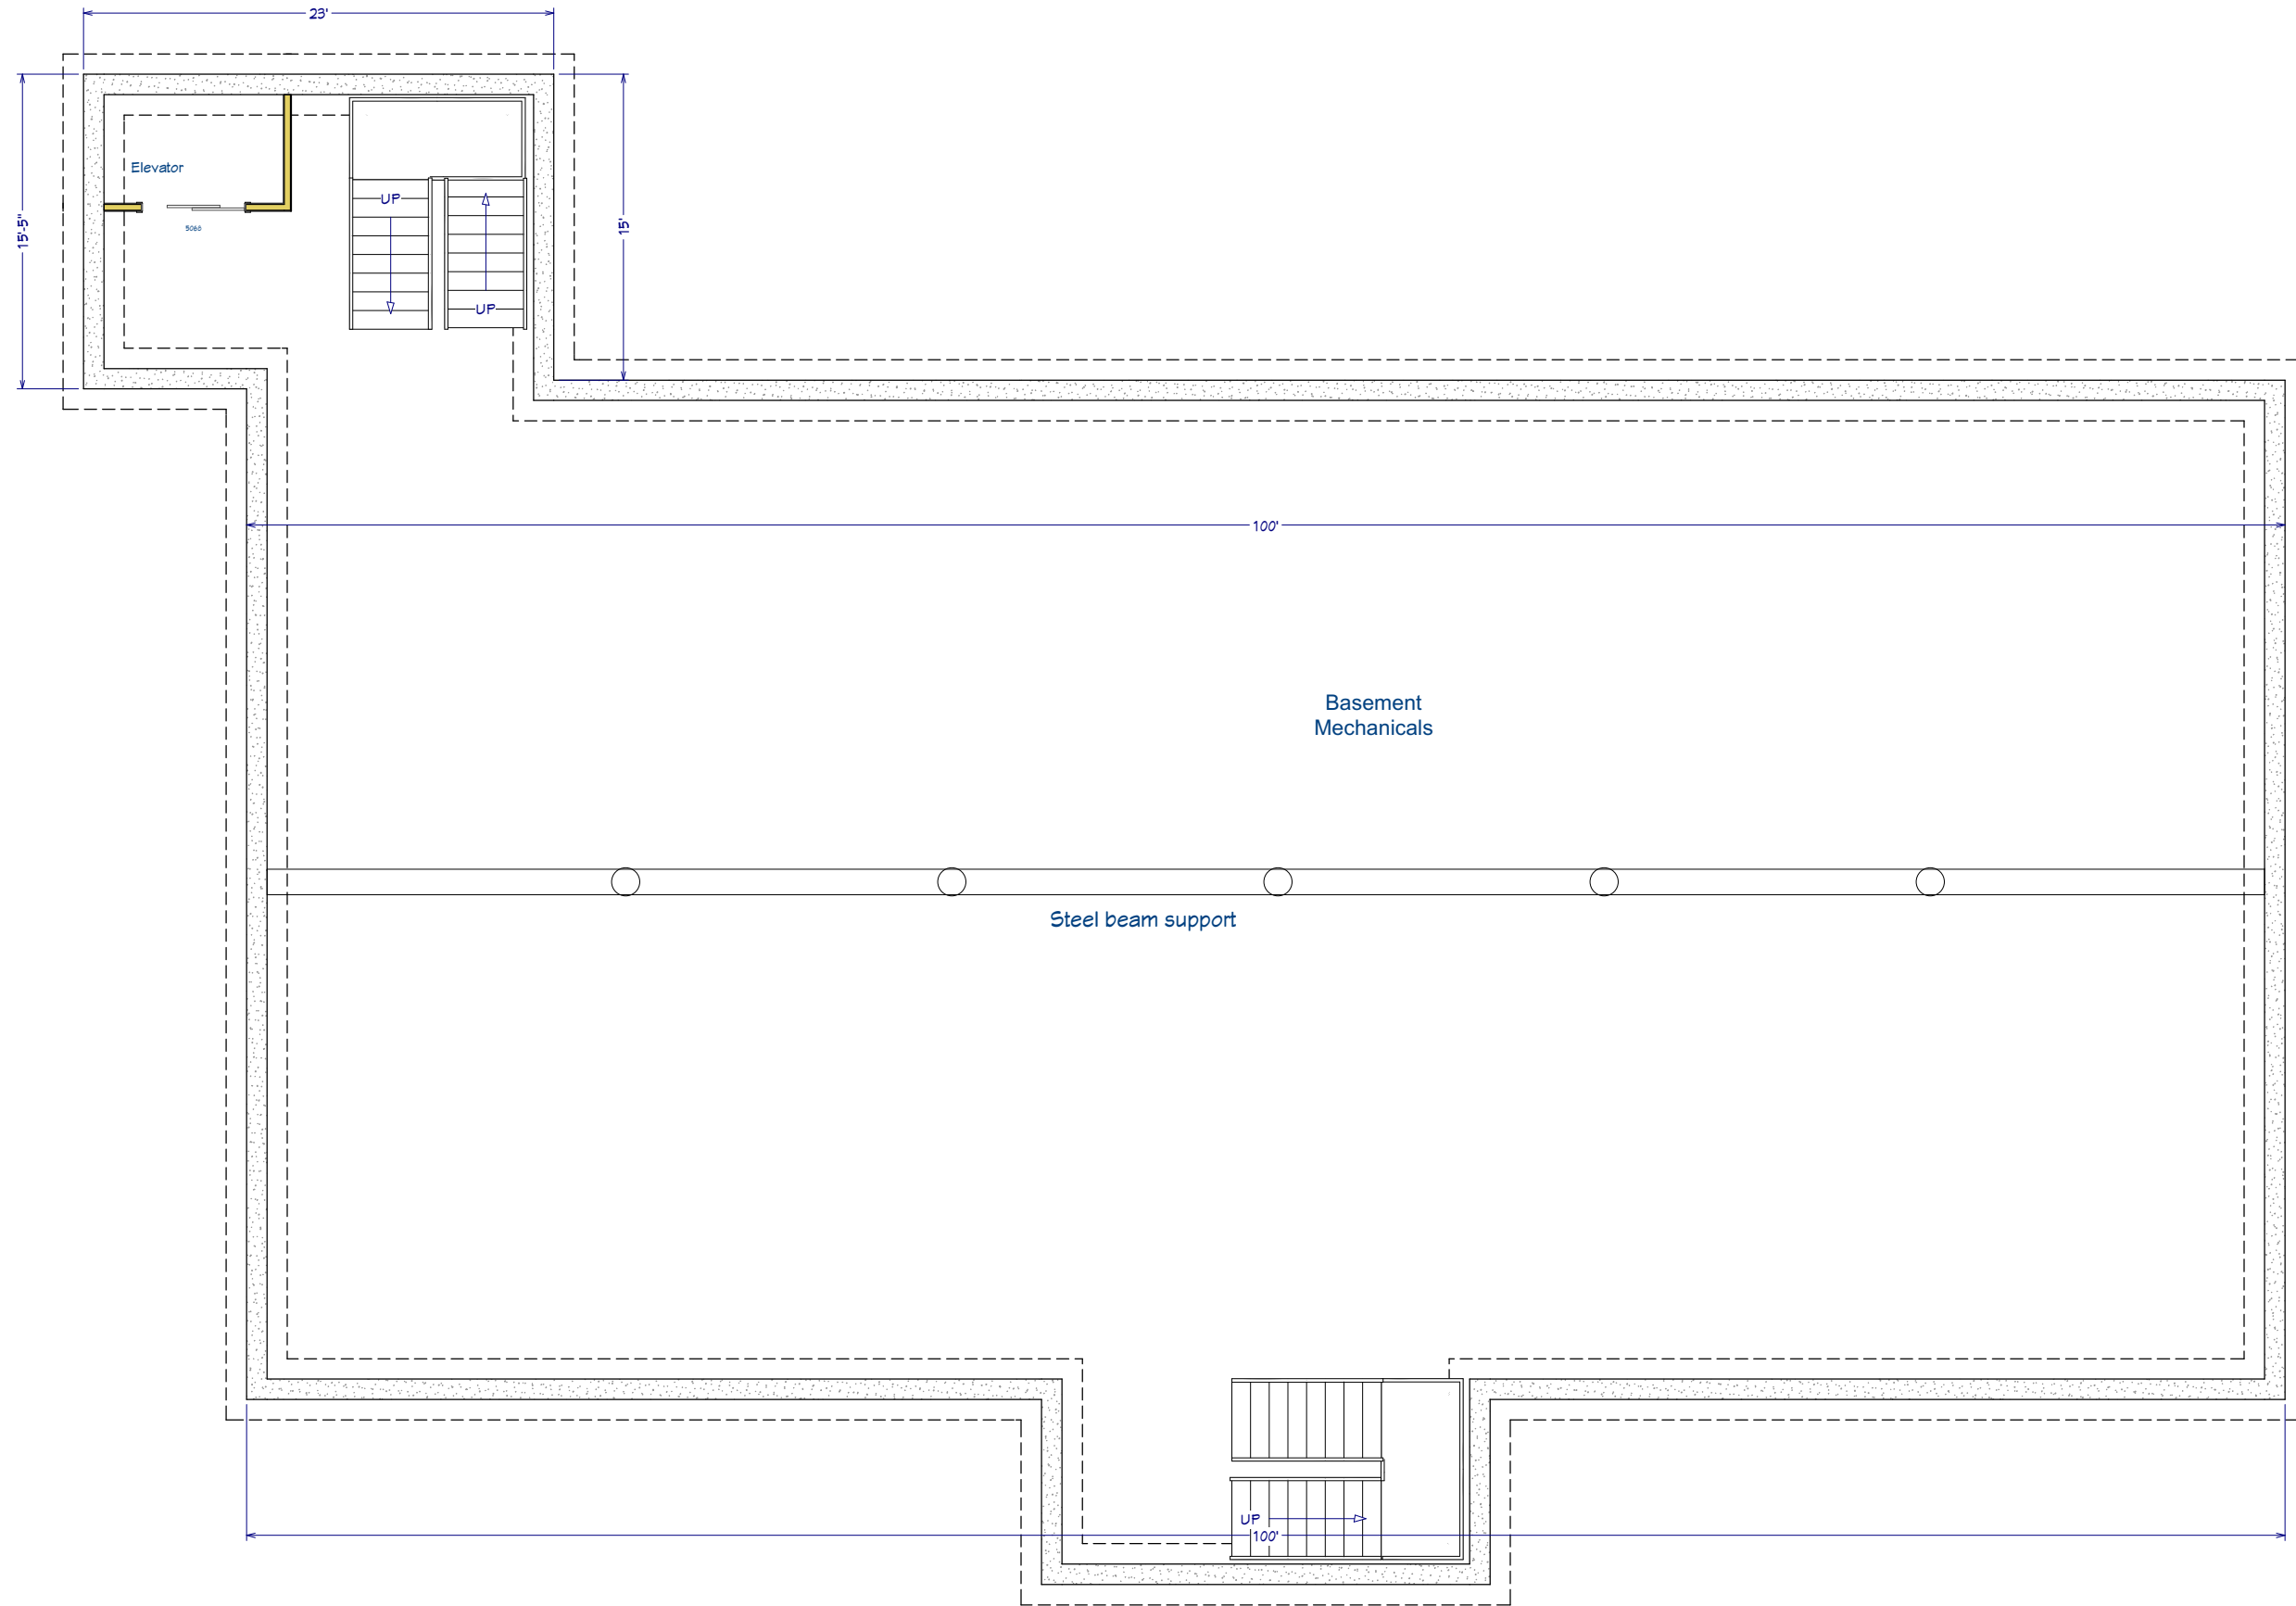

REVISION TABLE

| NUMBER | DATE | REVISION BY | DESCRIPTION |
|--------|------|-------------|-------------|
| | | | |
| | | | |
| | | | |
| | | | |

Building #1

Basement Level

DRAWINGS PROVIDED BY:
Rodenhiser Builders
 70 Bartzak drive
 Holliston, Ma. 01746


DATE:

3/26/2020

SCALE:

1/4" = 1'-0"

SHEET:

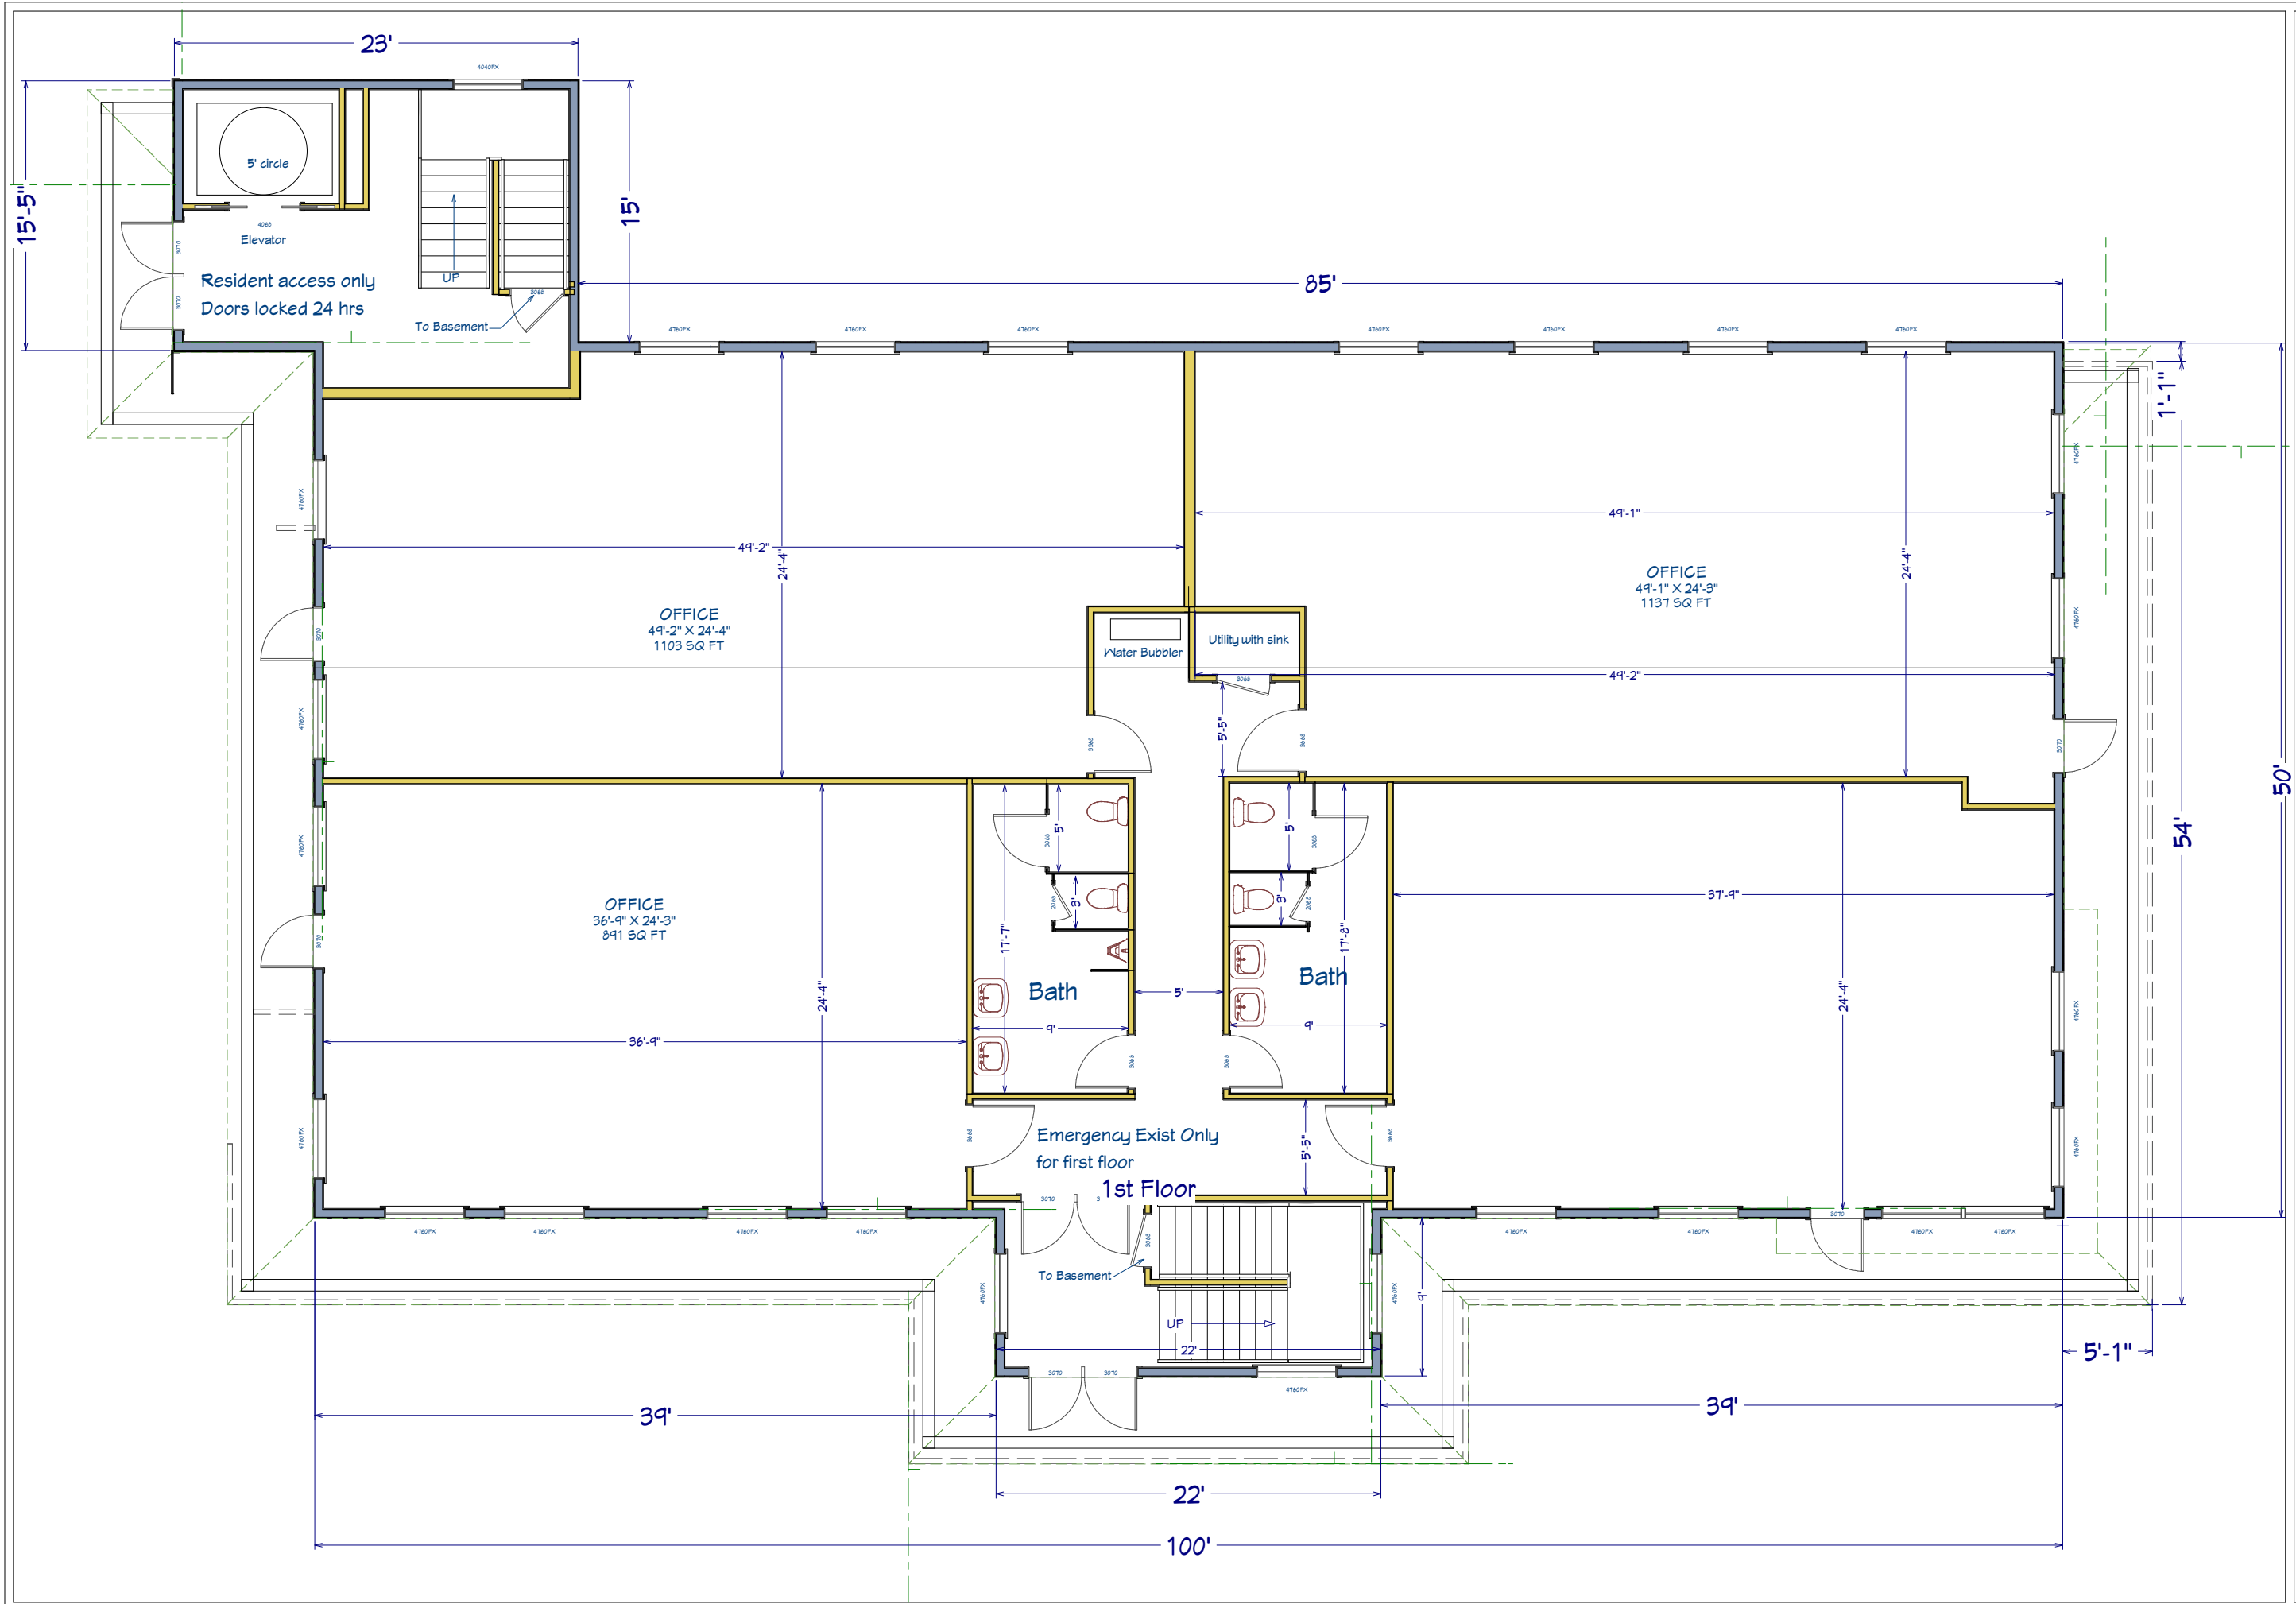

| |
|--|
| |
|--|

| REVISION TABLE | | | |
|-------------------------------------|--|--|--|
| NUMBER DATE REVISION BY DESCRIPTION | | | |
| | | | |
| | | | |
| | | | |
| | | | |

Building #1


First Floor

DRAWINGS PROVIDED BY:
Rodenhiser Builders
70 Bartzak drive
Holliston, Ma. 01746

DATE:
3/26/2020

SCALE:
1/4" = 1'-0"

SHEET:

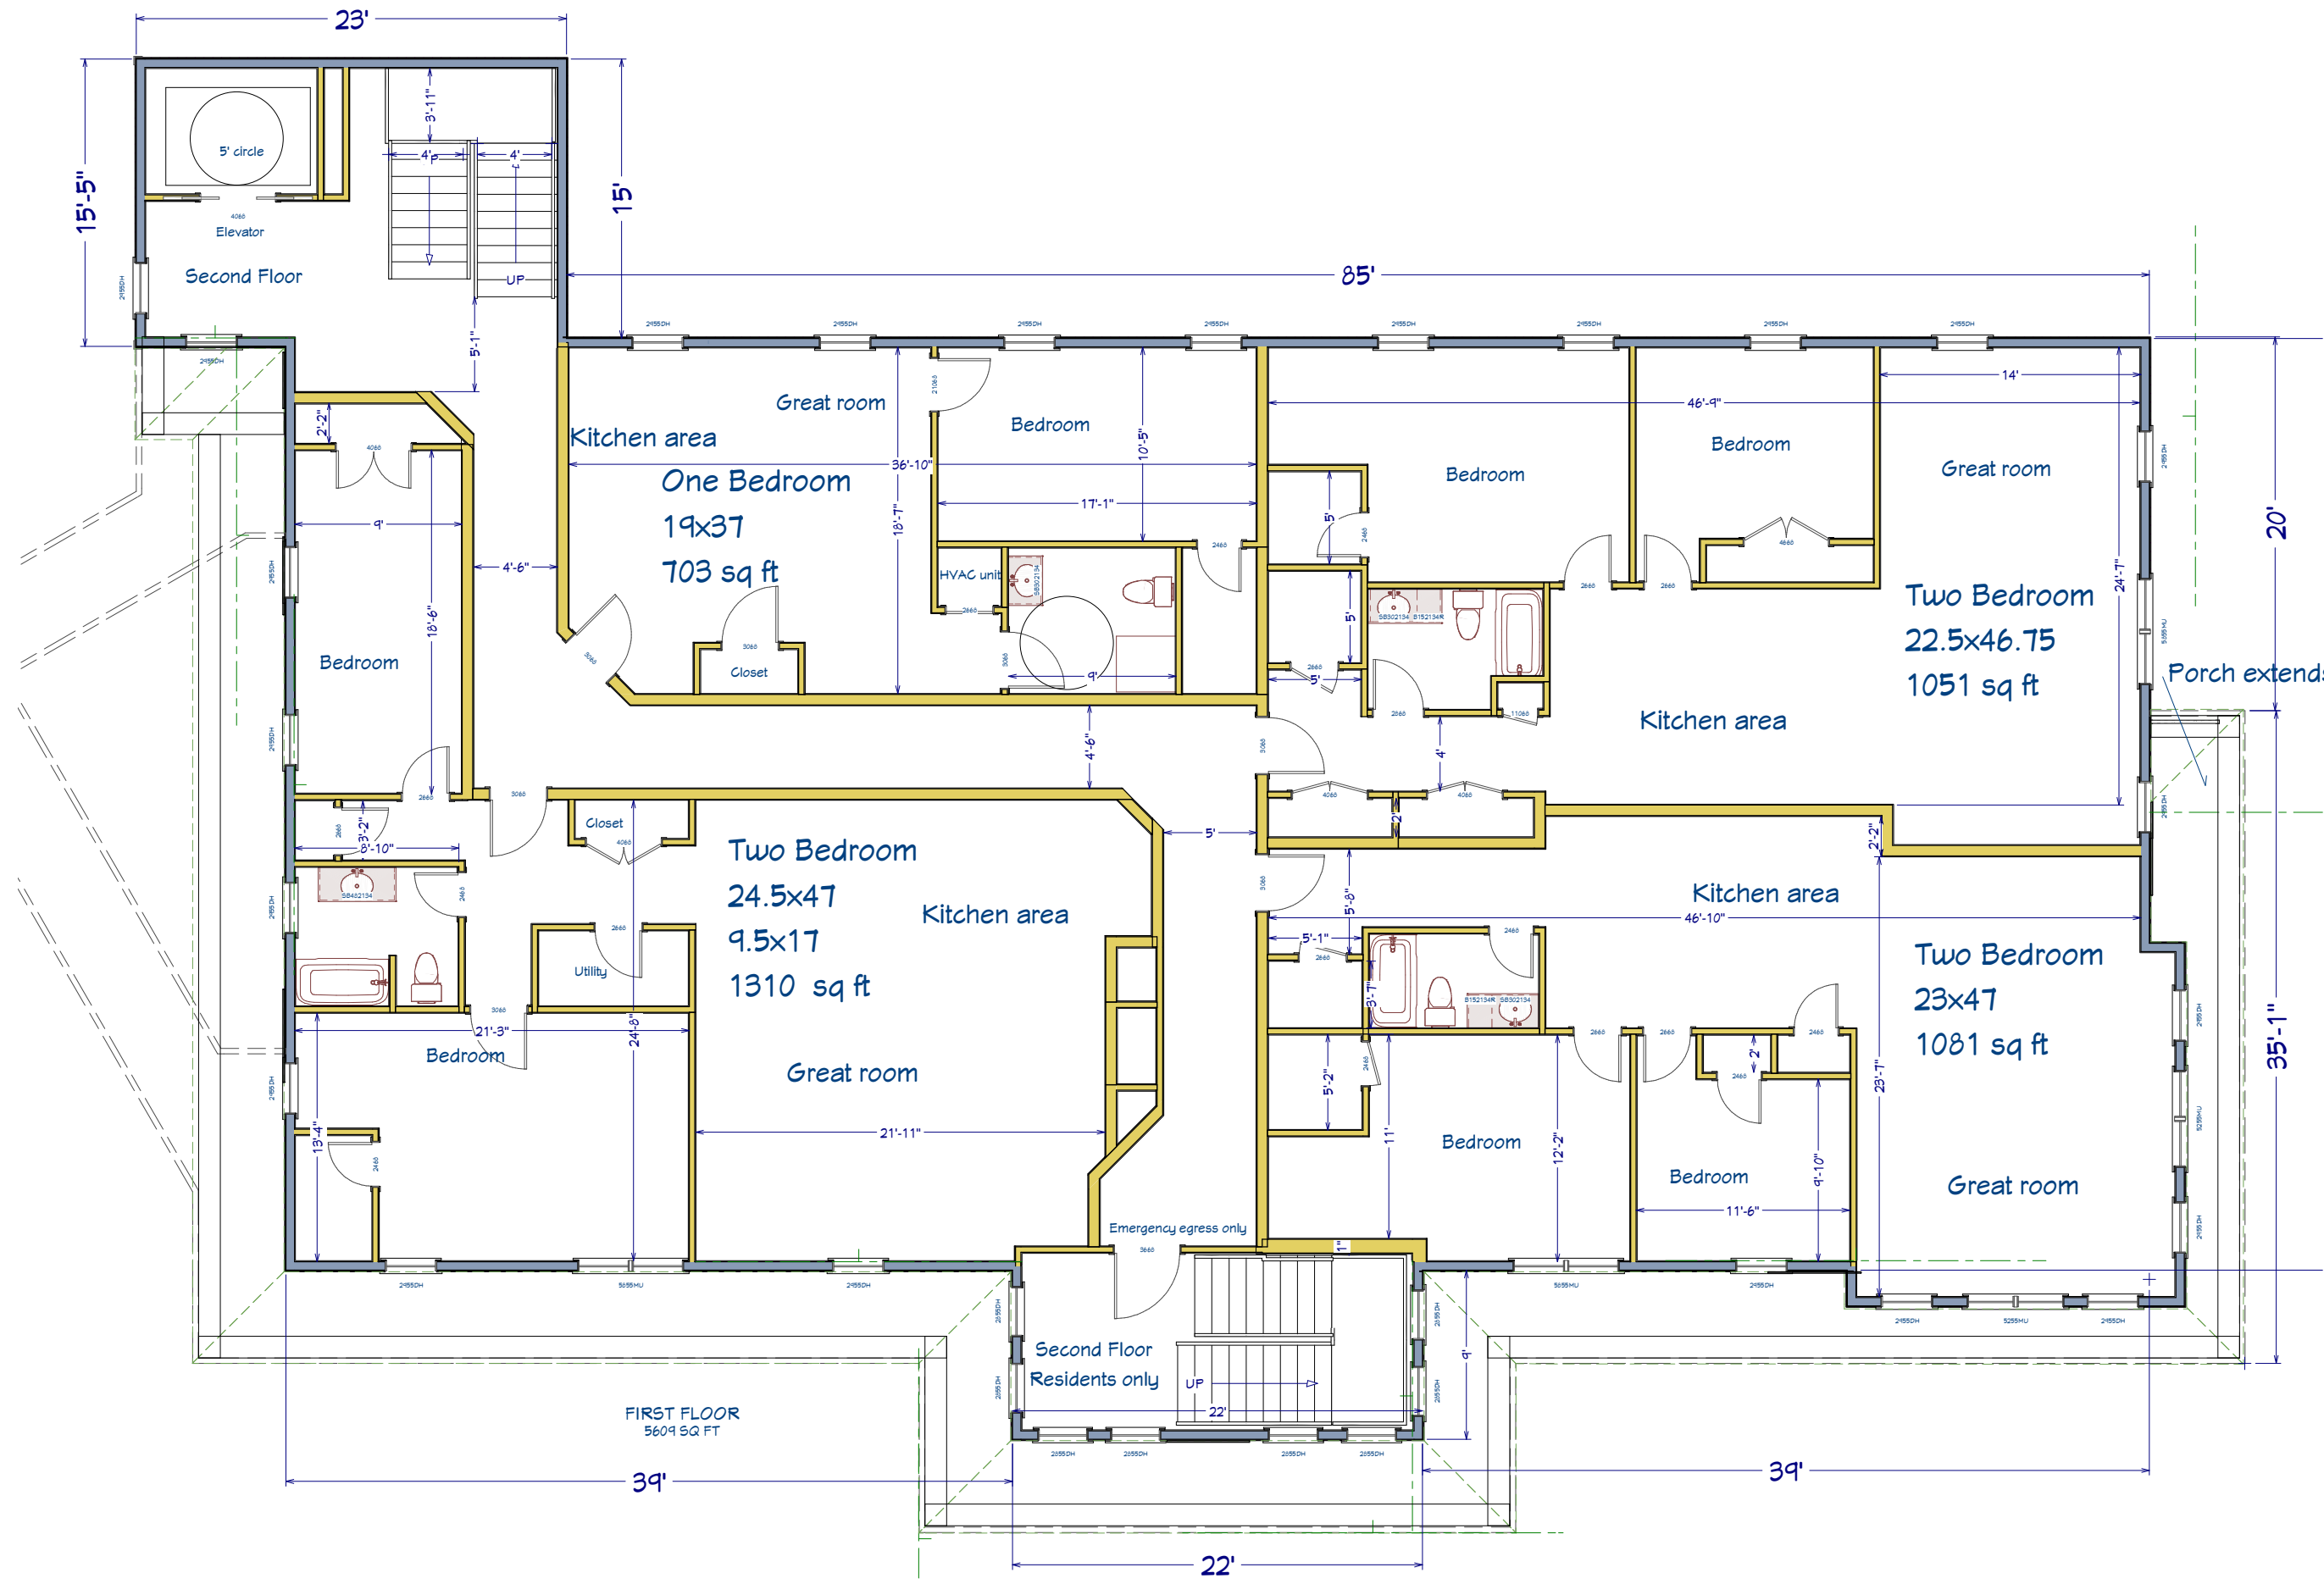

| REVISION TABLE | | | |
|----------------|------|-------------|-------------|
| NUMBER | DATE | REVISION BY | DESCRIPTION |
| | | | |
| | | | |
| | | | |

Building #1

Second Floor

DRAWINGS PROVIDED BY:
Rodenhiser Builders
 70 Bartzak drive
 Holliston, Ma. 01746


DATE:

3/26/2020

SCALE:

1/4" = 1'-0"

SHEET:

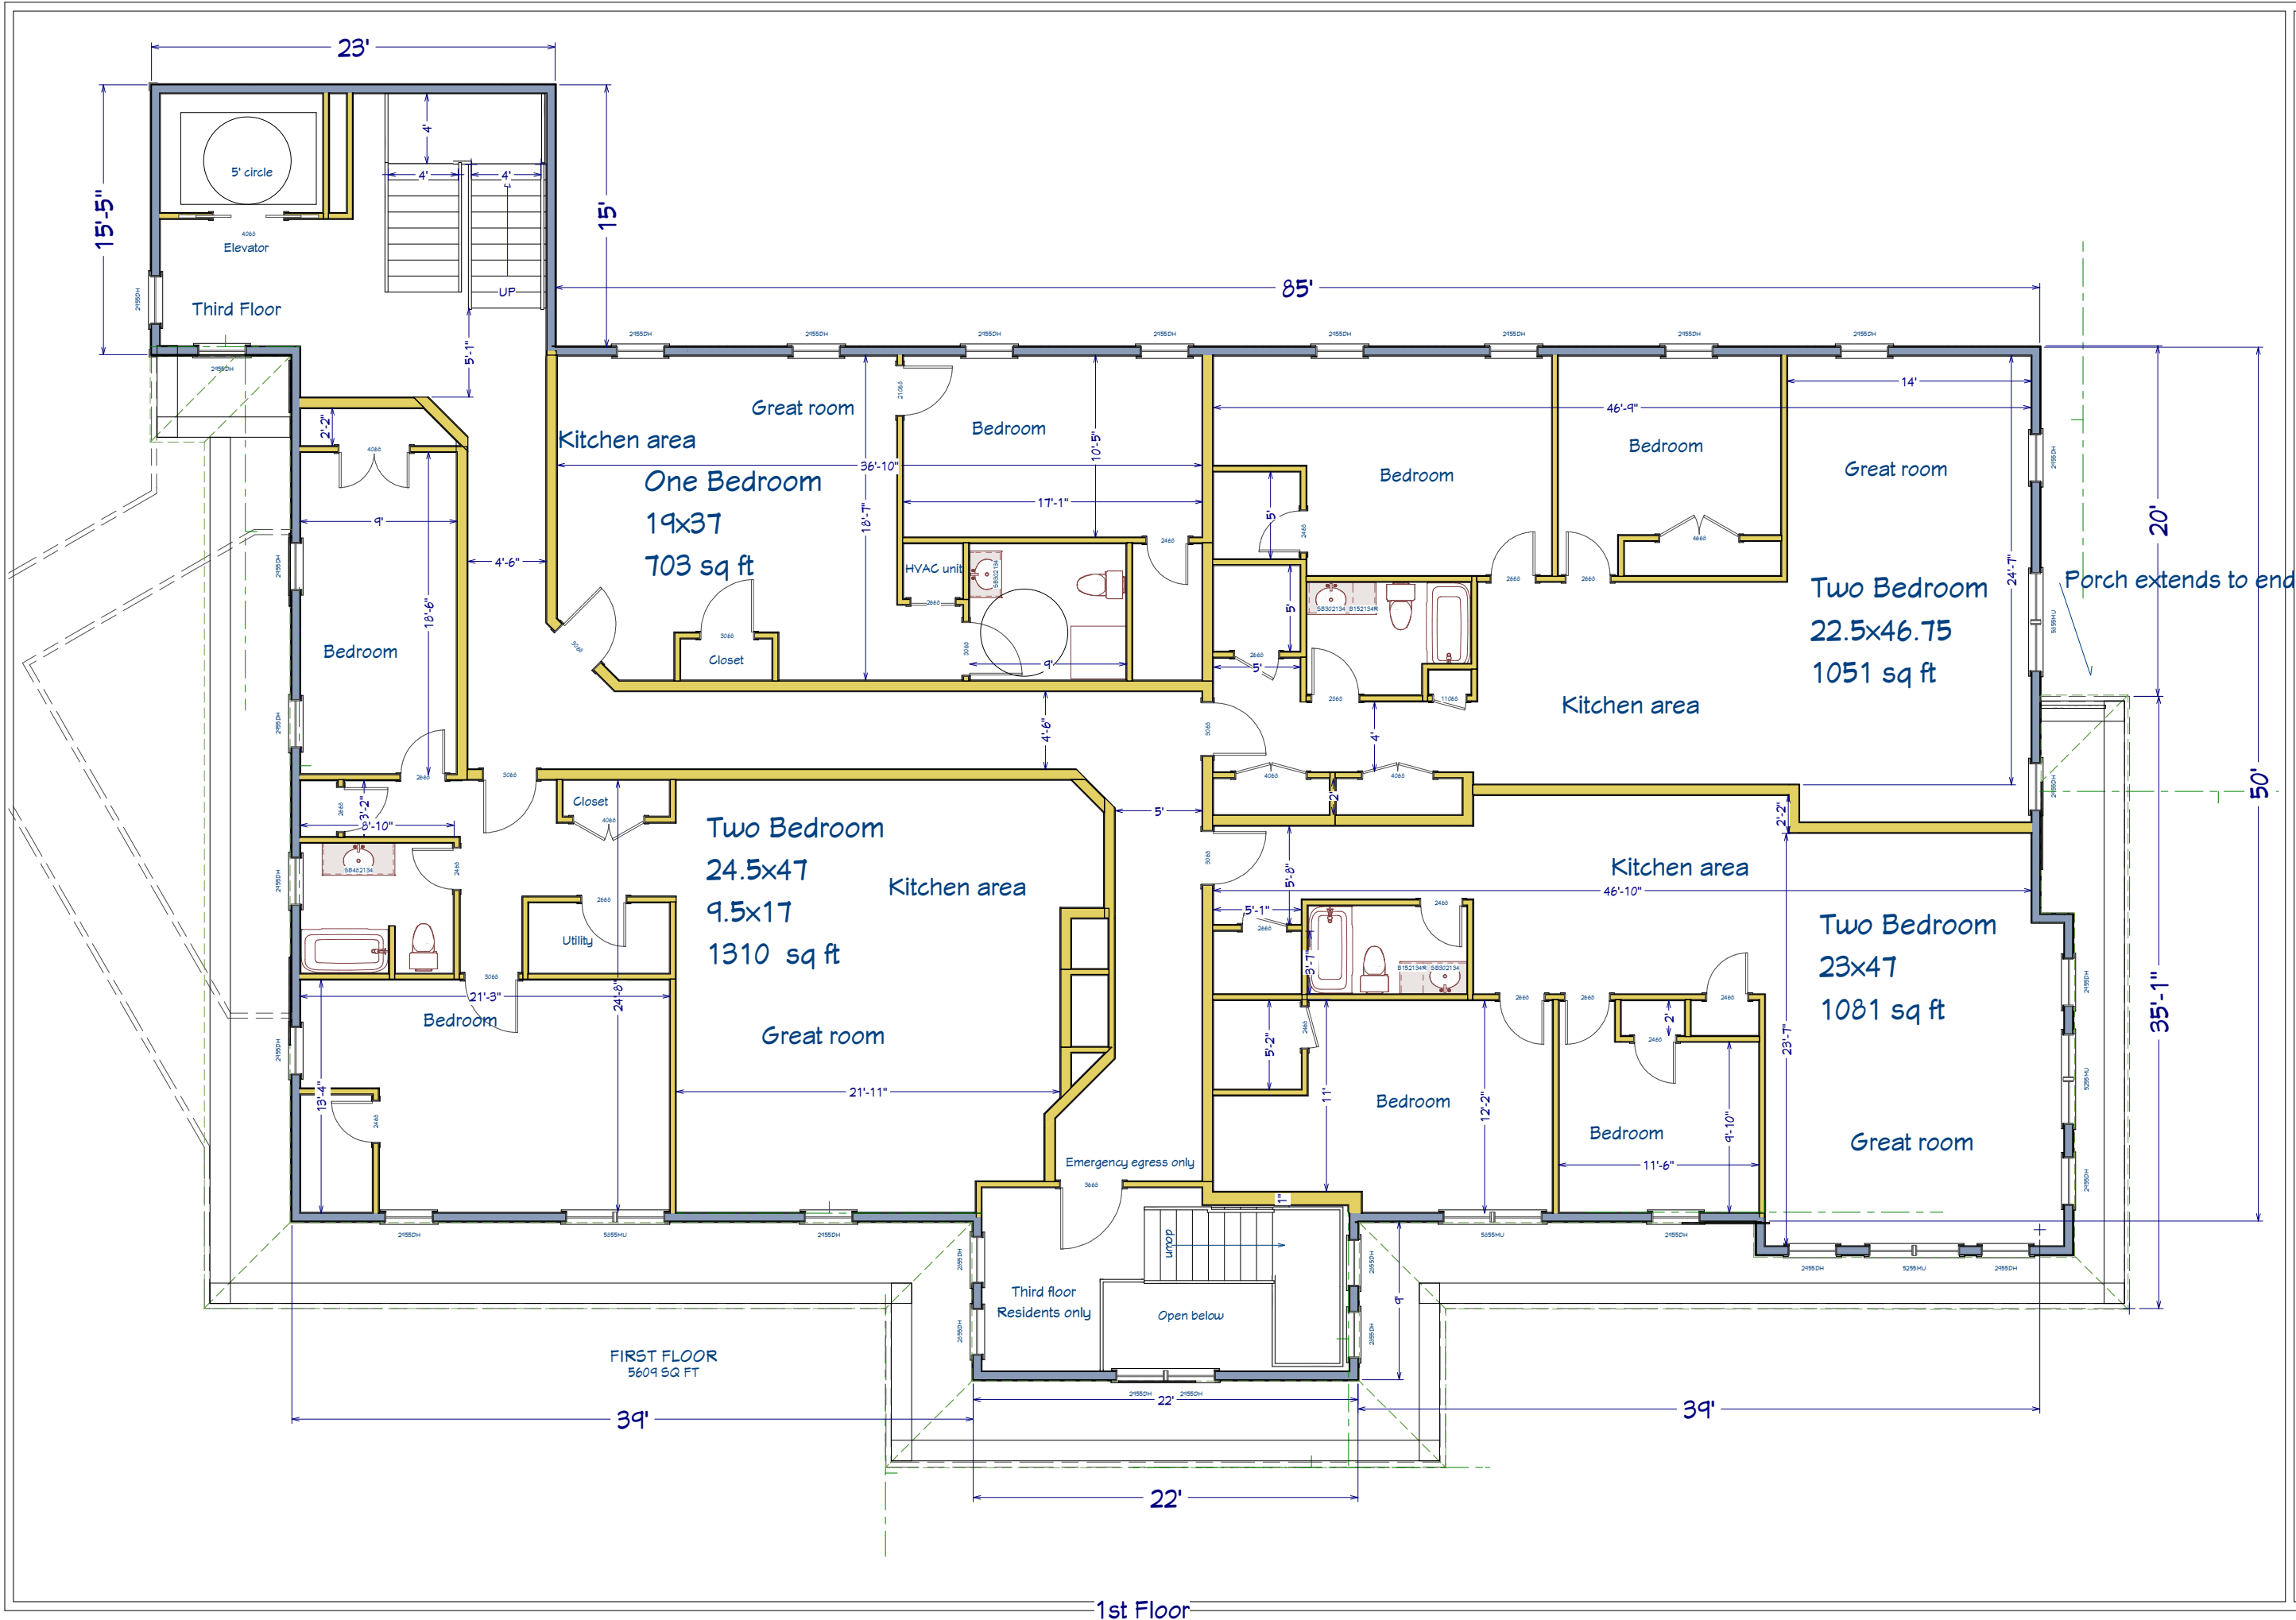

| REVISION TABLE | | | |
|----------------|------|-------------|-------------|
| NUMBER | DATE | REVISION BY | DESCRIPTION |
| | | | |
| | | | |
| | | | |
| | | | |

Building #1

Third Floor


DRAWINGS PROVIDED BY:
Rodenhiser Builders
 70 Bartzak drive
 Holliston, Ma. 01746

DATE:
 3/26/2020

SCALE:
 1/4" = 1'-0"

SHEET:

1st Floor

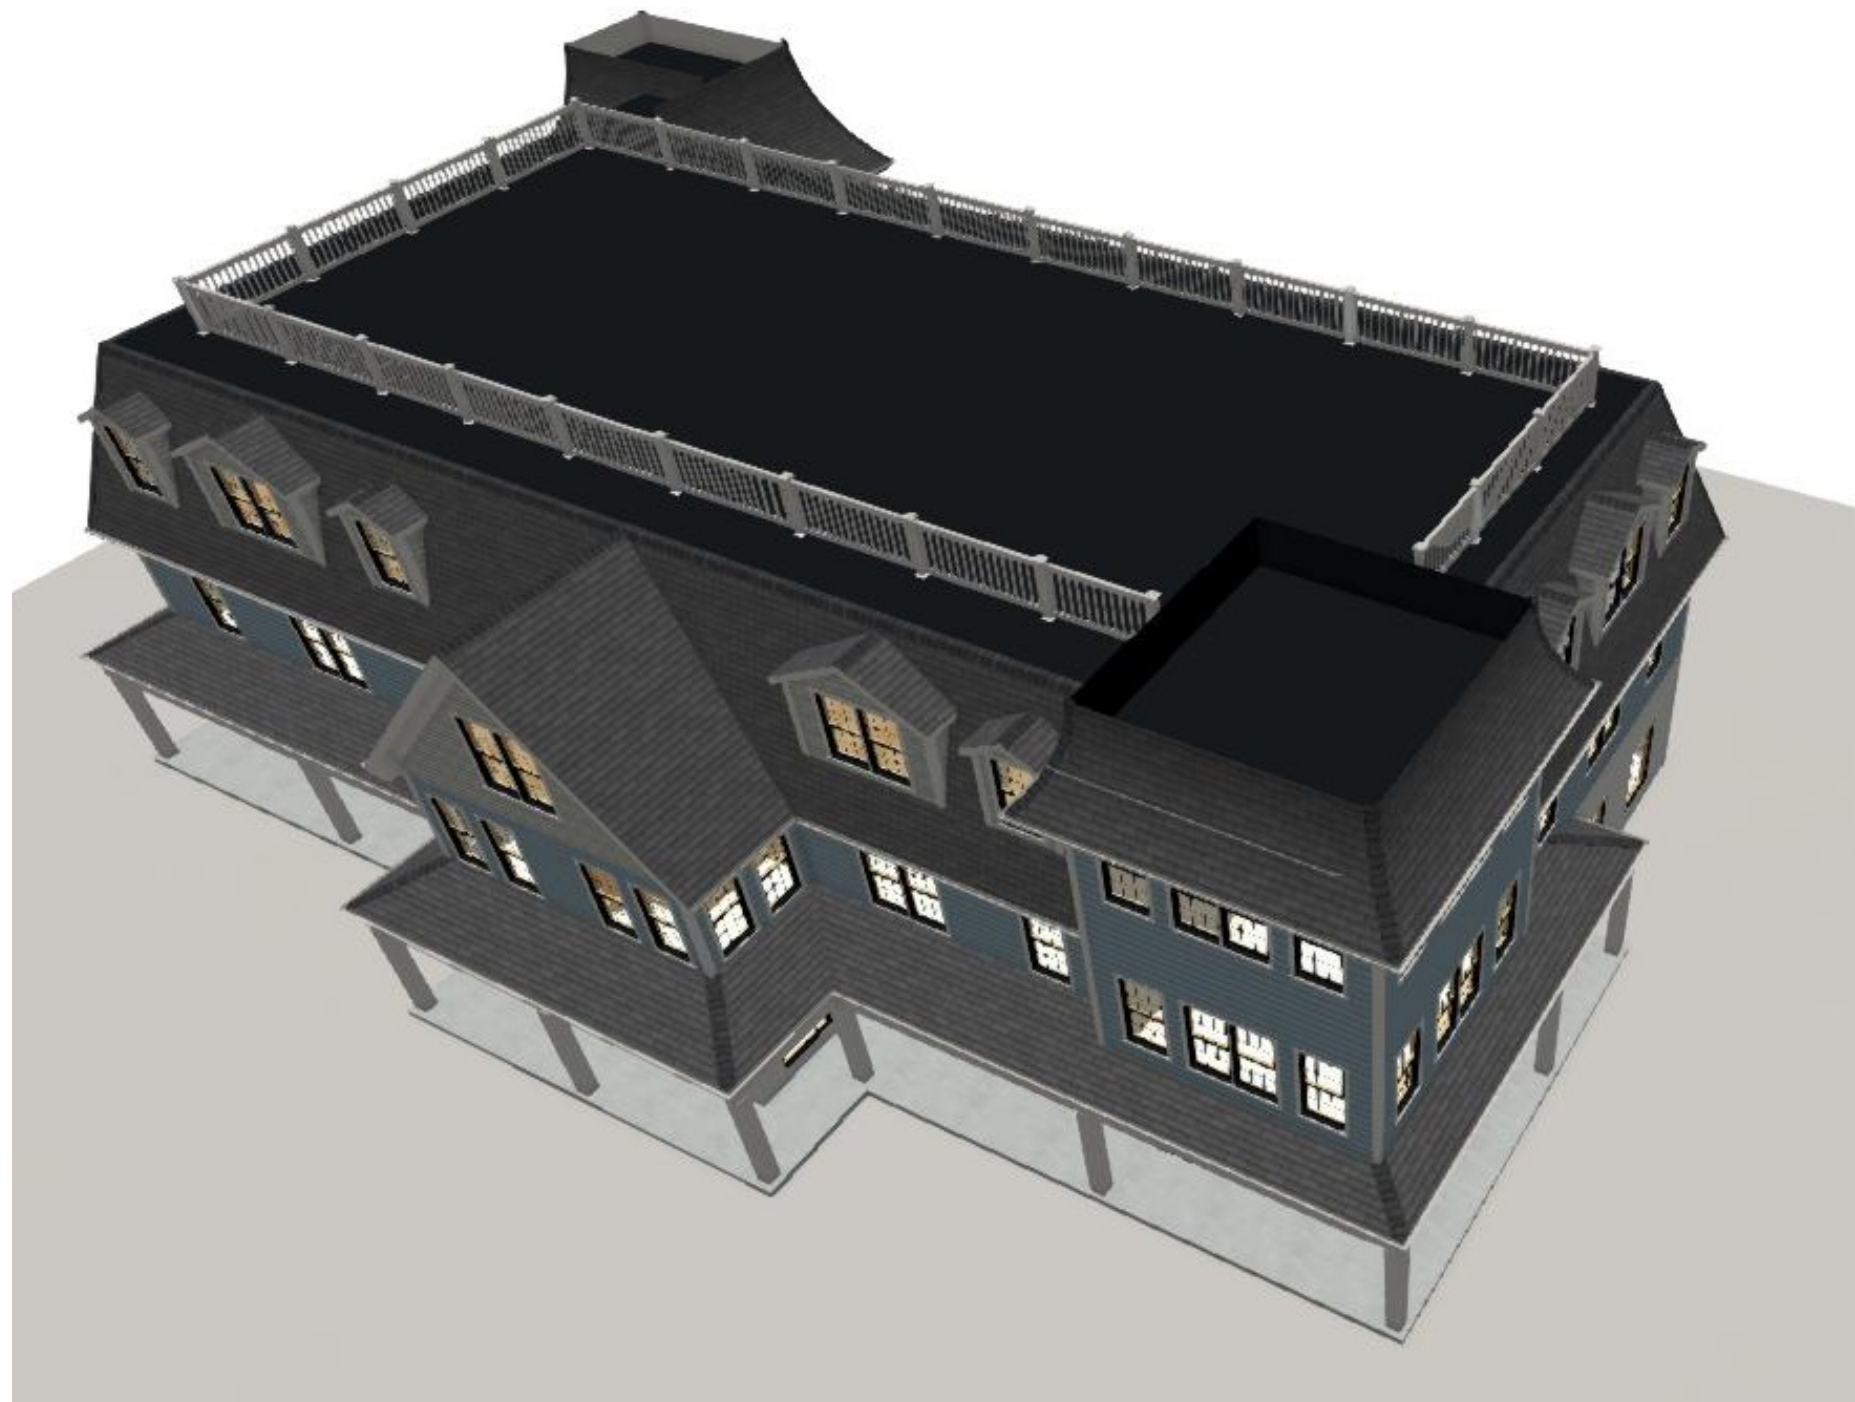

REVISION TABLE

| NUMBER | DATE | REVISION BY | DESCRIPTION |
|--------|------|-------------|-------------|
| | | | |
| | | | |
| | | | |
| | | | |
| | | | |

Building #1

Top view

DRAWINGS PROVIDED BY:
Rodenhiser Builders
70 Bartzak drive
Holliston, Ma. 01746

DATE:

3/26/2020


SCALE:

1/4" = 1'-0"

SHEET:

Azek Premier Rail
Slate Gray color

Front Mansard Tower
Eave detail

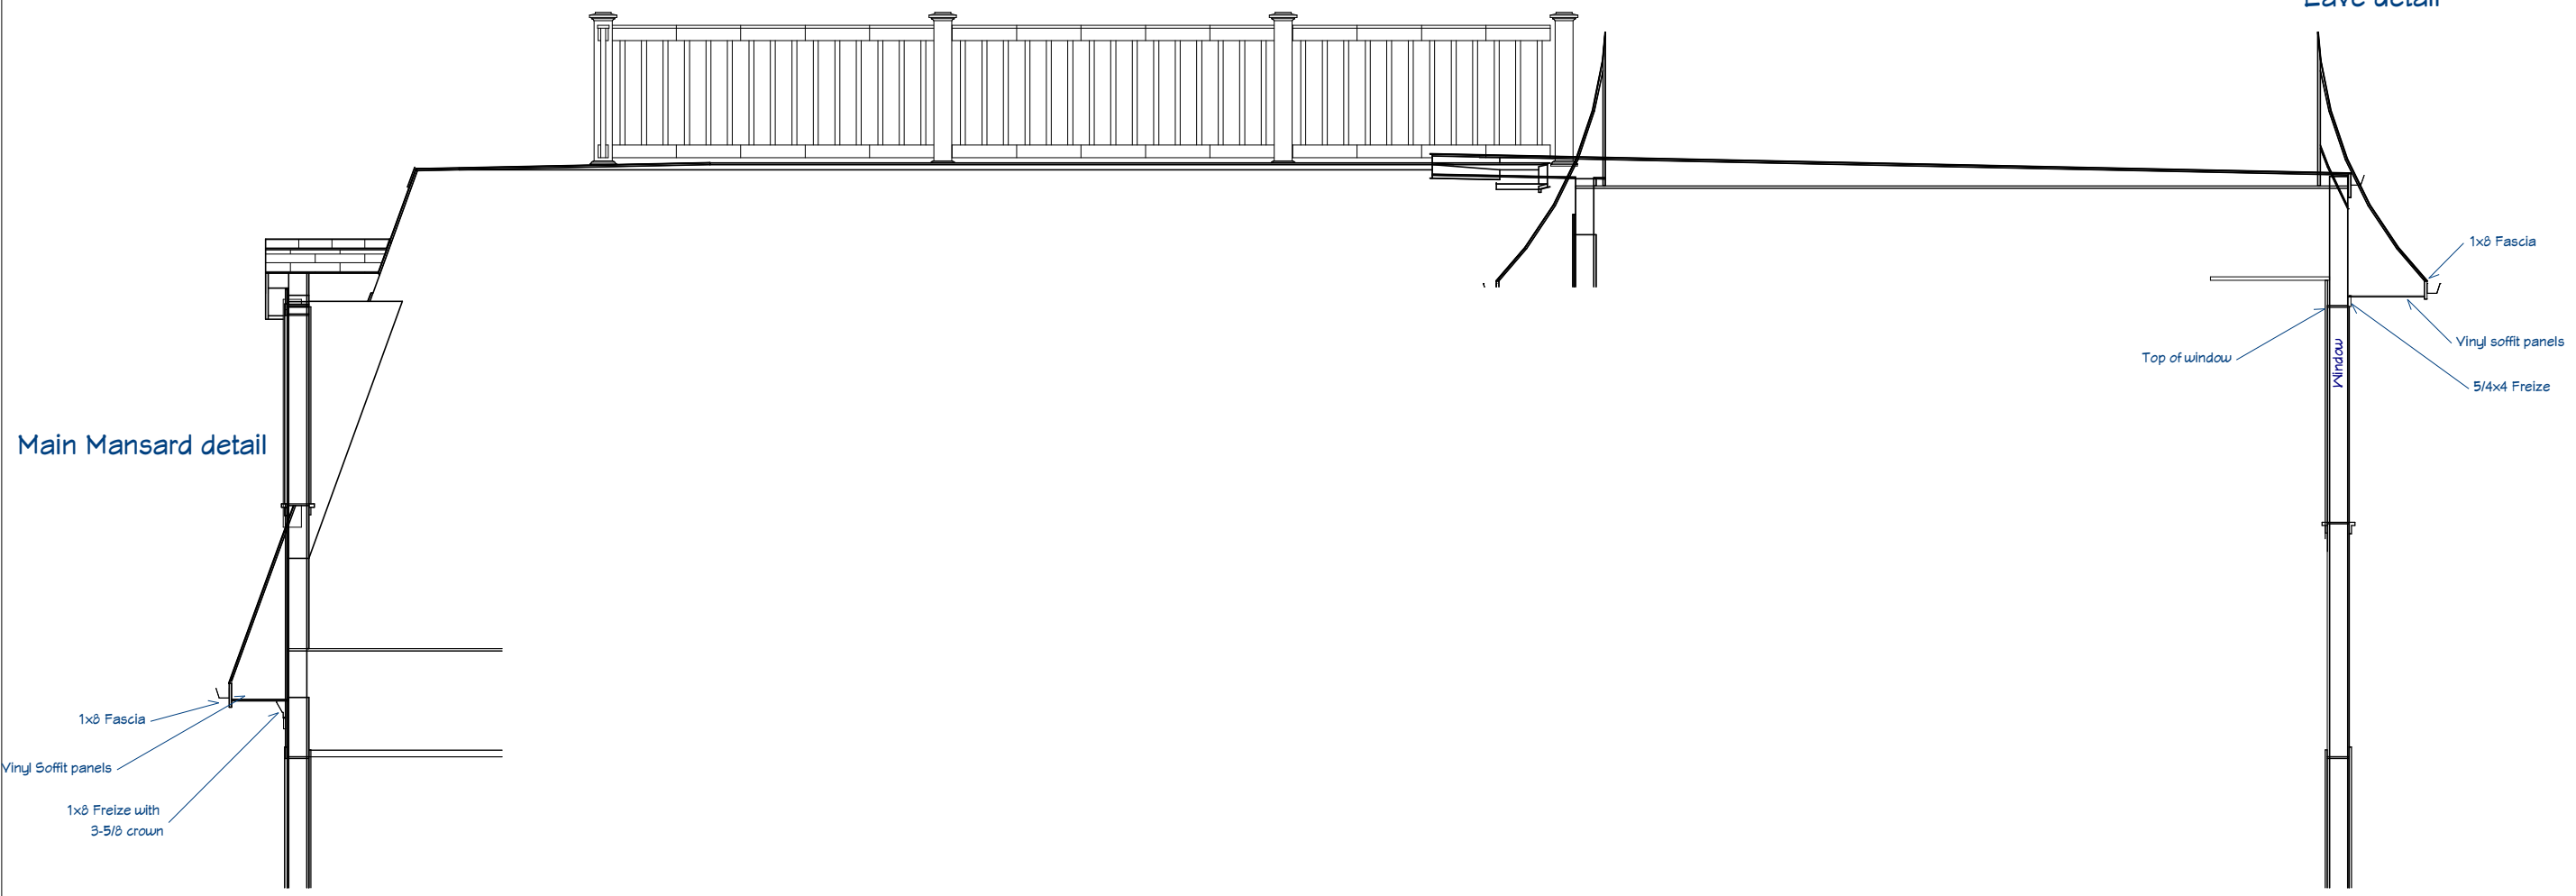


Main Mansard detail

1x8 Fascia
Vinyl soffit panels
5/4x4 Freize
Top of window
Window


1x8 Fascia
Vinyl Soffit panels
1x8 Freize with 3-5/8 crown

Details for Mansards eaves and roof top deck

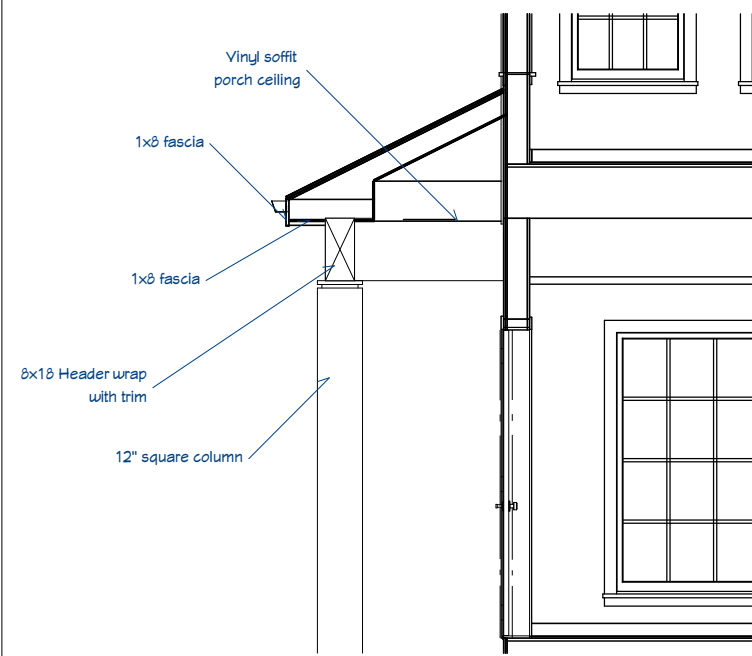

Porch roof detail

Vinyl soffit porch ceiling
1x8 fascia
1x8 fascia
8x18 Header wrap with trim
12" square column

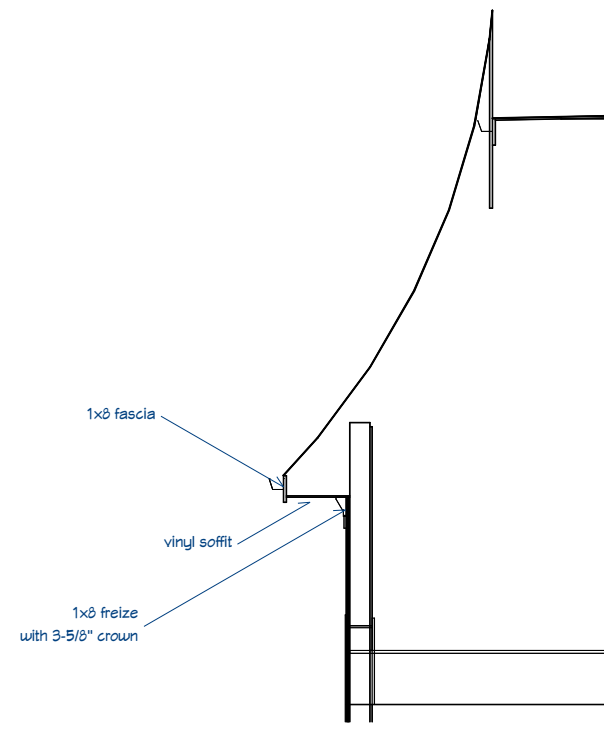

Rear tower details

1x8 fascia
vinyl soffit
1x8 freize with 3-5/8" crown

| REVISION TABLE | |
|----------------|------|
| NUMBER | DATE |
| | |
| | |
| | |
| | |
| | |

Building #1

Details

DRAWINGS PROVIDED BY:
Rodenhiser Builders
70 Bartzak drive
Holliston, Ma. 01746

DATE:

3/26/2020

SCALE:

1/4" = 1'-0"

SHEET: