

81 West Union Ashland, Mass
 Mixed use Building 1
 Retail/Office Space
 General Services
 Residential

--

REVISION TABLE	
NUMBER	DATE

New Building #1

Coverpage

DRAWINGS PROVIDED BY:
 Rodenhiser Builders
 70 Bartzak drive
 Holliston, Ma. 01746

DATE:

5/27/2020

SCALE:

1/4" = 1'-0"

SHEET:

--



Retail and or Office space
 First Floor 1971 square feet
 Second Floor 1986 square feet
 Third Floor 1942 square feet



General Services
 Five bays available totaling
 6768 square feet

Building exterior
 Roofing Asphalt Architectural color Weatherwood
 Porch Wainscott is Hardi shingle color Aged Pewter
 First floor and dormer siding is Certainteed Mainstreet double 4 Hearthstone
 Second floor body siding Certainteed Mainstreet double 4 color Hearthstone
 Dormers are Certainteed Cedar impressions Suede
 Exterior trim is White Klear pvc.
 Rakes have 1x8 and 1c3 shadow, Eaves have 1x8 fascia and 1x10 freize with 3-1/2 crown
 Porch post are square 8x8 post, Casing on doors and windows is 5/4 x4 flat and windows have colonial sill.
 Windows are Pella Fiberglass windows, color black

Residential
 First Floor 2-Car Garage
 First Floor ADA Compliant apartment, 2-Bedrooms, Laundry room with Shower, 1 Full bath and 1-1/2 Bath 1548 square feet
 Second Floor Apartment, 3-Bedrooms, 2 Baths, 2-Full baths, 278 sq. ft. Deck 1564 square feet
 Third Floor Apartment, 3-Bedrooms, 2 Baths, 2-Full baths, 319 sq. ft. Deck 1564 square feet



REVISION TABLE	NUMBER	DATE	REVISOR	DESCRIPTION

New Building #1

About Building 1

DRAWINGS PROVIDED BY:
 Rodenhiser Builders
 70 Bartzak drive
 Holliston, Ma. 01746


DATE:

5/27/2020

SCALE:

1/4" = 1'-0"

SHEET:

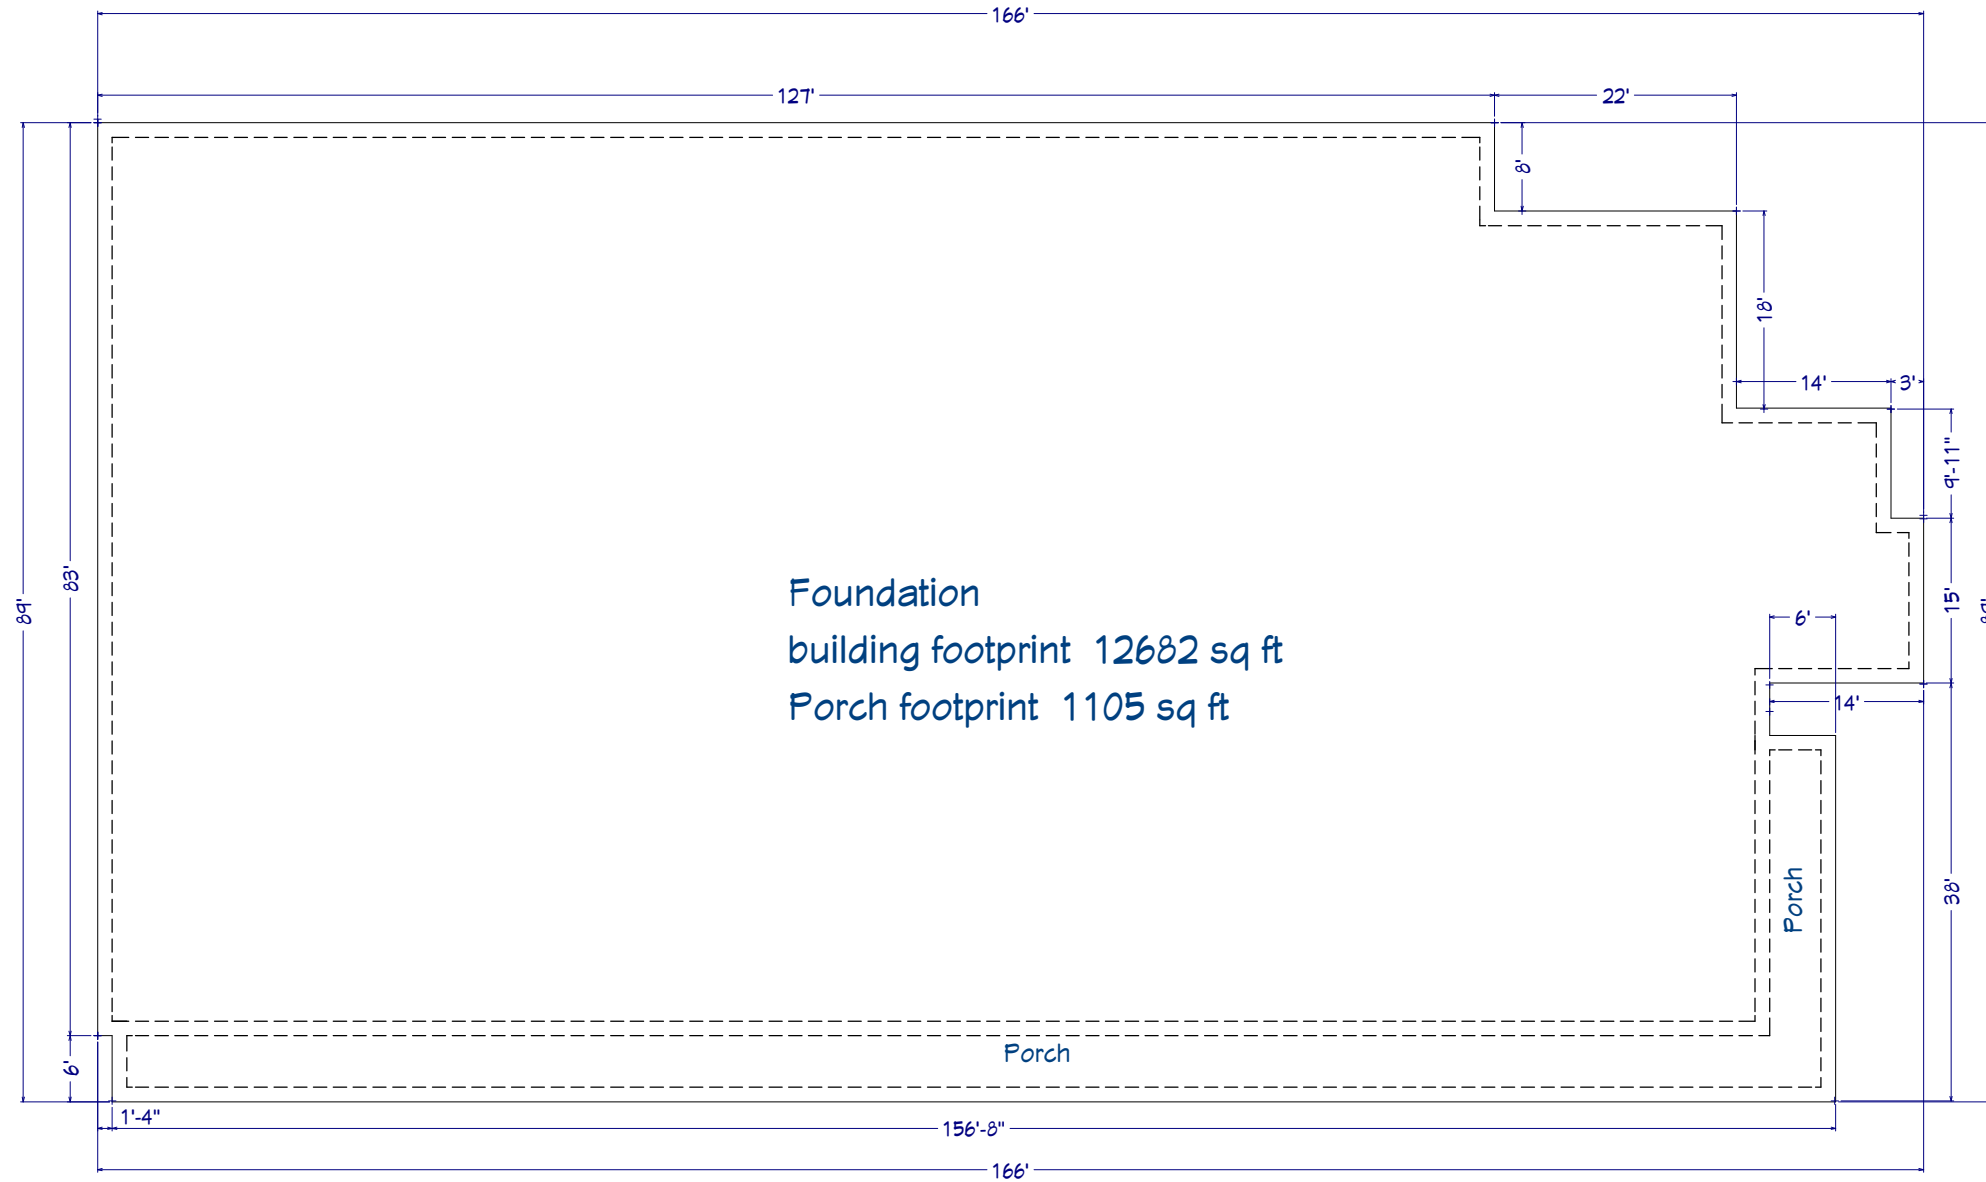

--

REVISION TABLE	NUMBER	DATE	REVISED BY	DESCRIPTION

New Building #1

Foundation

DRAWINGS PROVIDED BY:
Rodenhiser Builders
 70 Bartzak drive
 Holliston, Ma. 01746

DATE:


5/27/2020

SCALE:

1/4" = 1'-0"

SHEET:

P-1

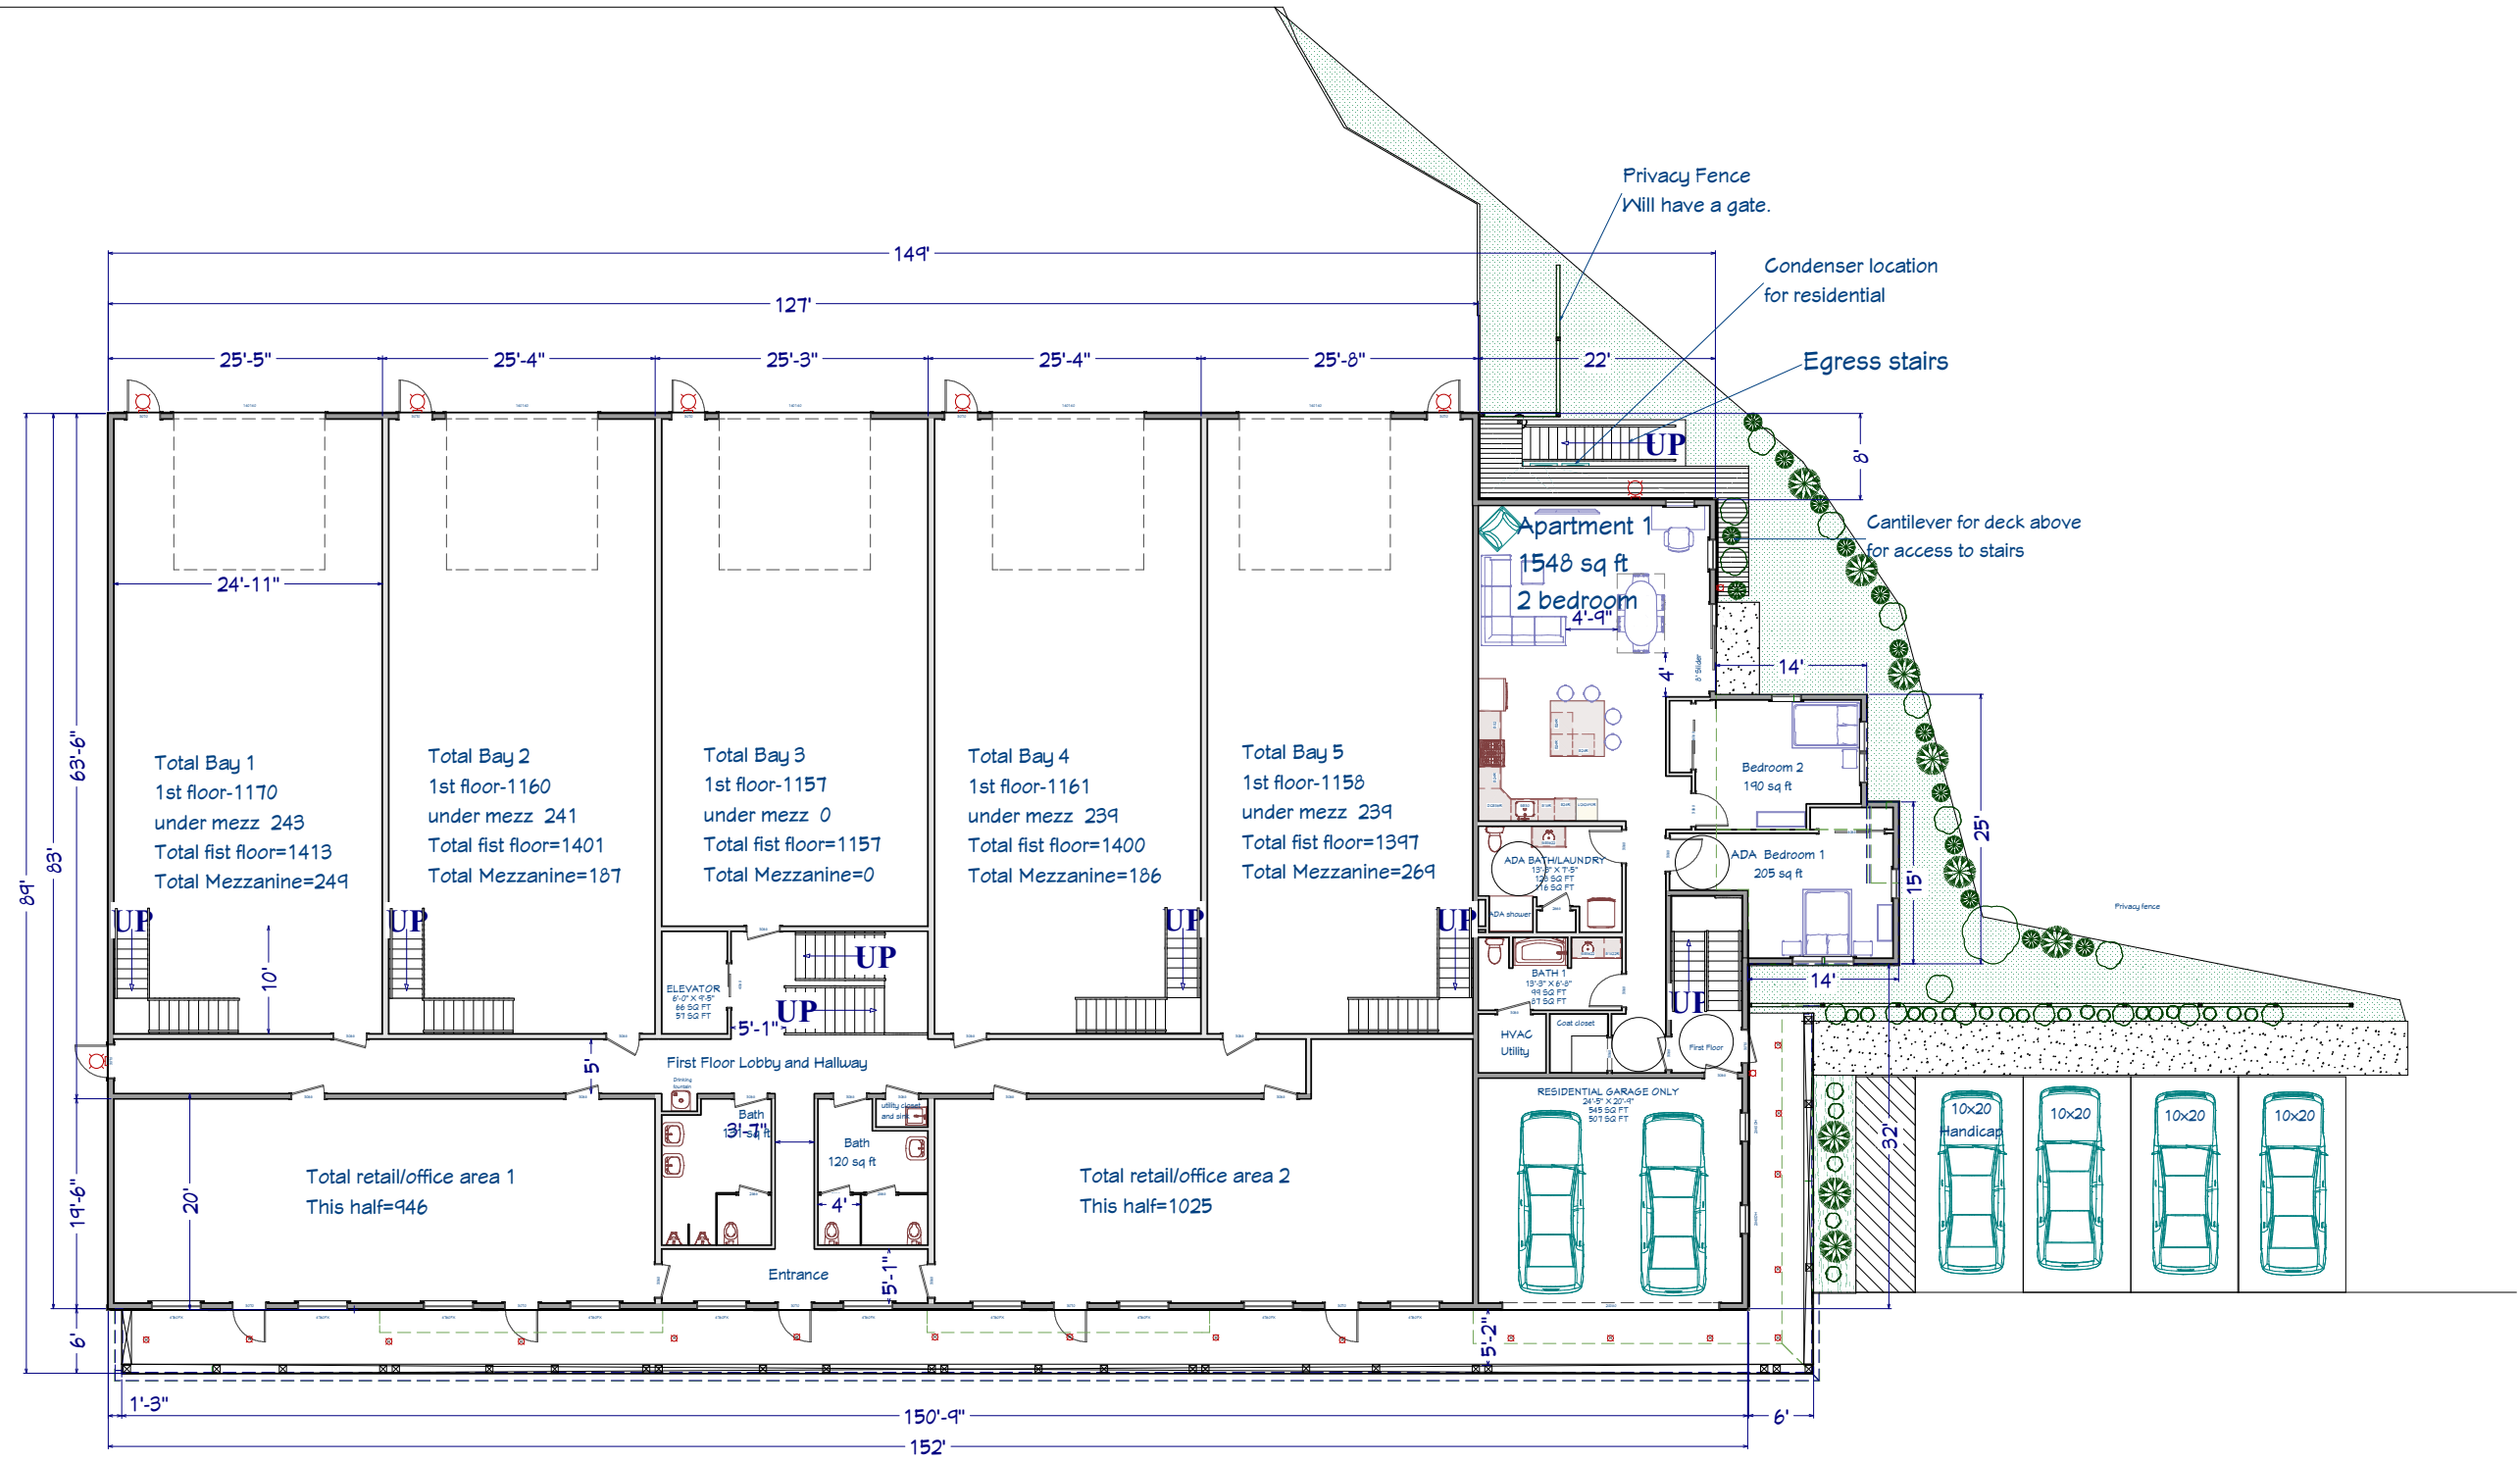

REVISION TABLE				
NUMBER DATE REVISION BY DESCRIPTION				

New Building #1

First Floor

DRAWINGS PROVIDED BY:
Rodenhiser Builders
 70 Bartzak drive
 Holliston, Ma. 01746

DATE:


5/27/2020

SCALE:

1/4" = 1'-0"

SHEET:

P-2

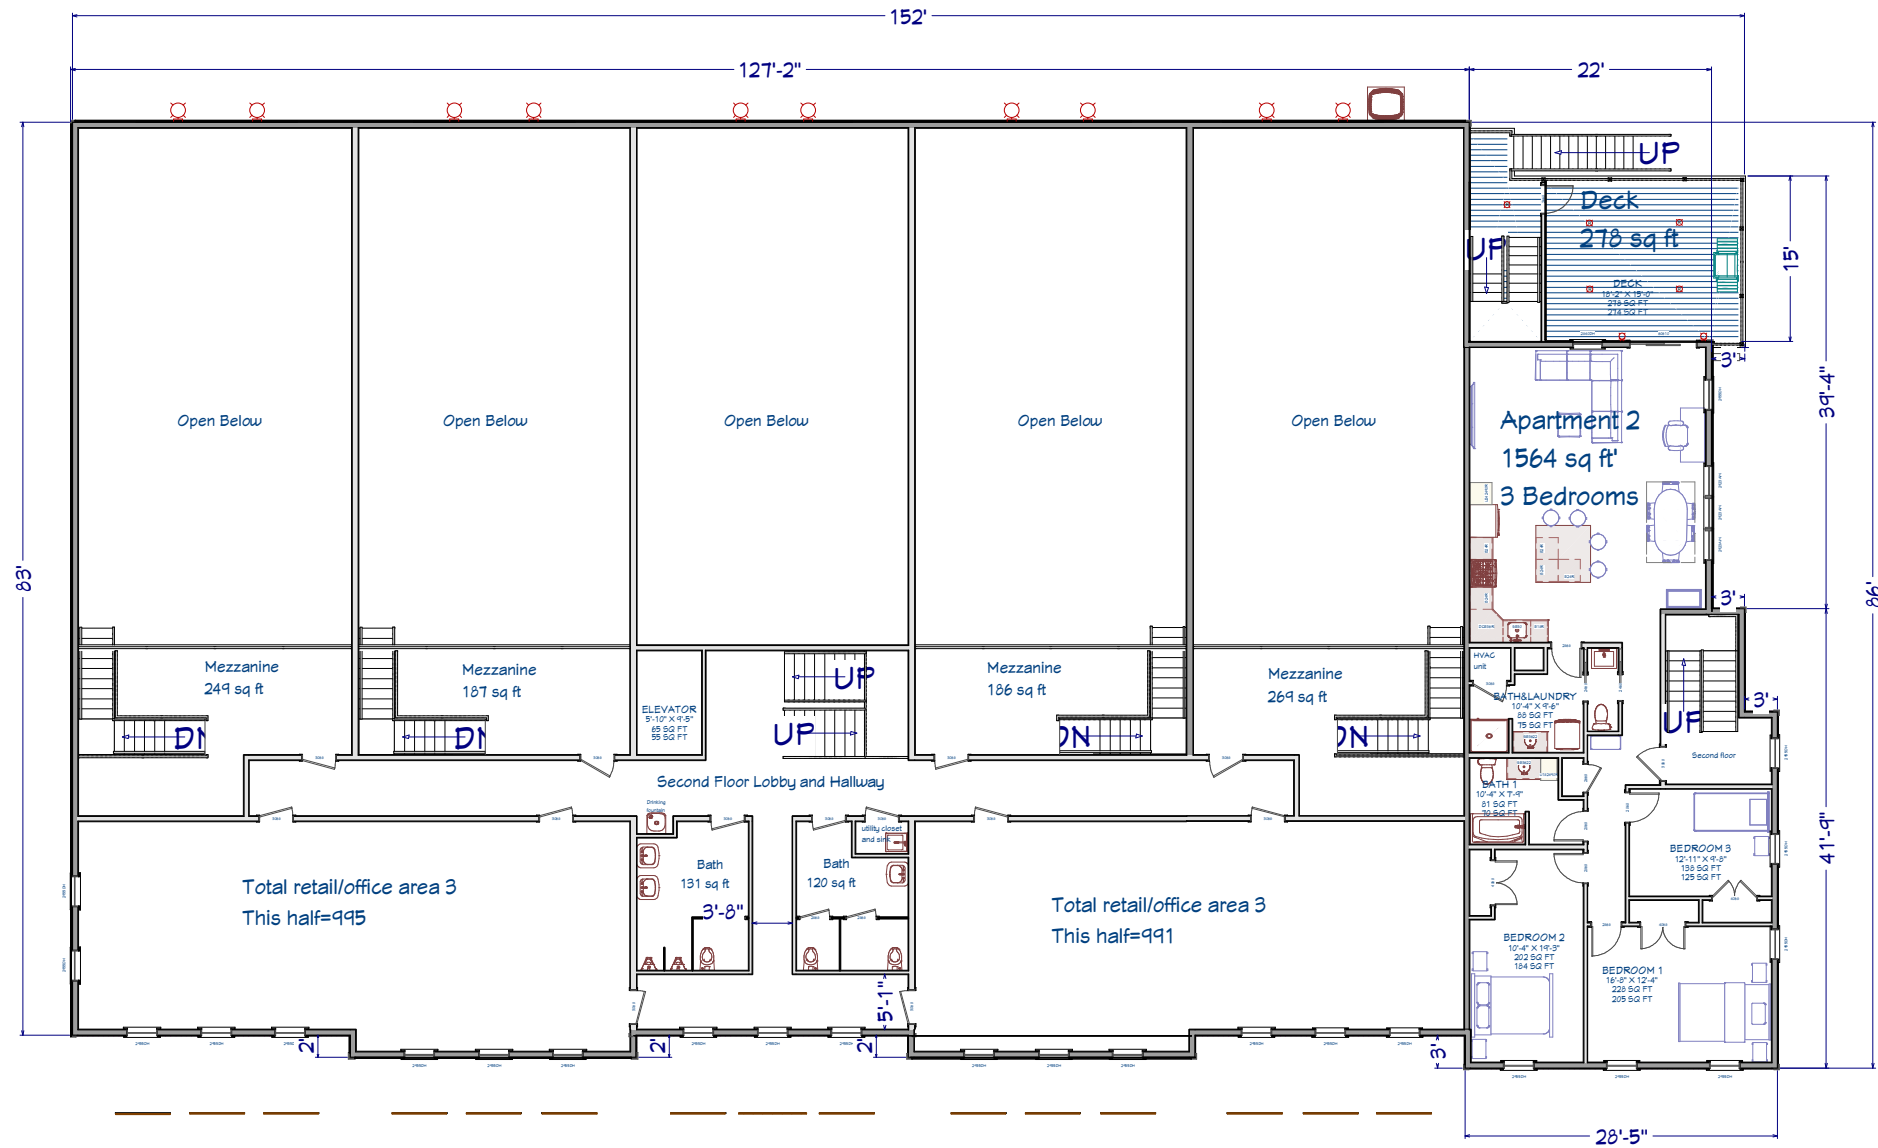

REVISION TABLE	
NUMBER	DATE

New Building #1

Second Floor

DRAWINGS PROVIDED BY:
Rodenhiser Builders
 70 Bartzak drive
 Holliston, Ma. 01746


DATE:

5/27/2020

SCALE:

1/4" = 1'-0"

SHEET:

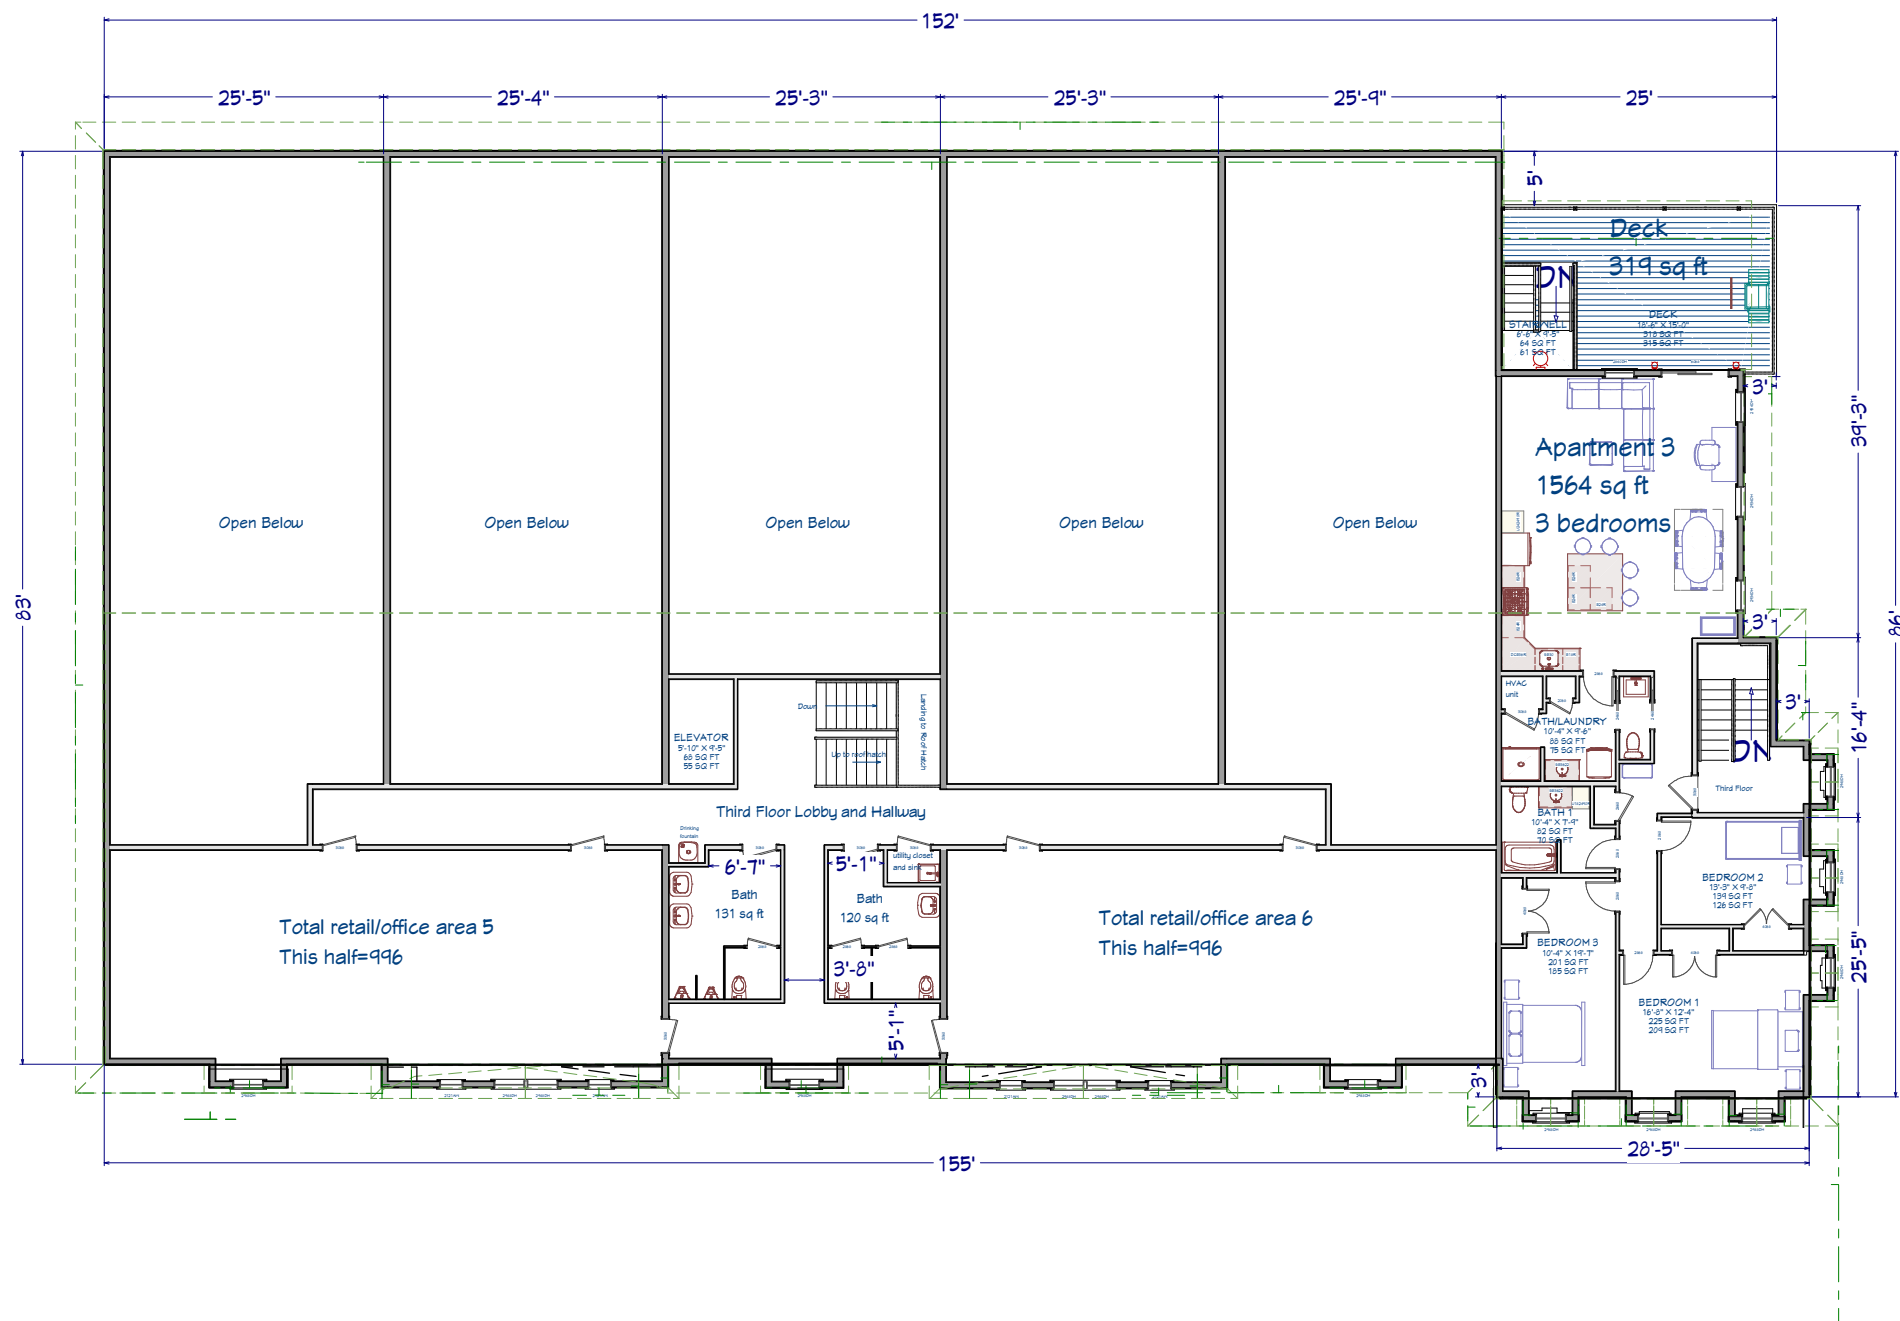

NUMBER	DATE	REVISION TABLE	REVISOR	DESCRIPTION

New Building #1

Third Floor

DRAWINGS PROVIDED BY:
Rodenhiser Builders
 70 Bartzak drive
 Holliston, Ma. 01746


DATE:

5/27/2020

SCALE:

1/4" = 1'-0"

SHEET:

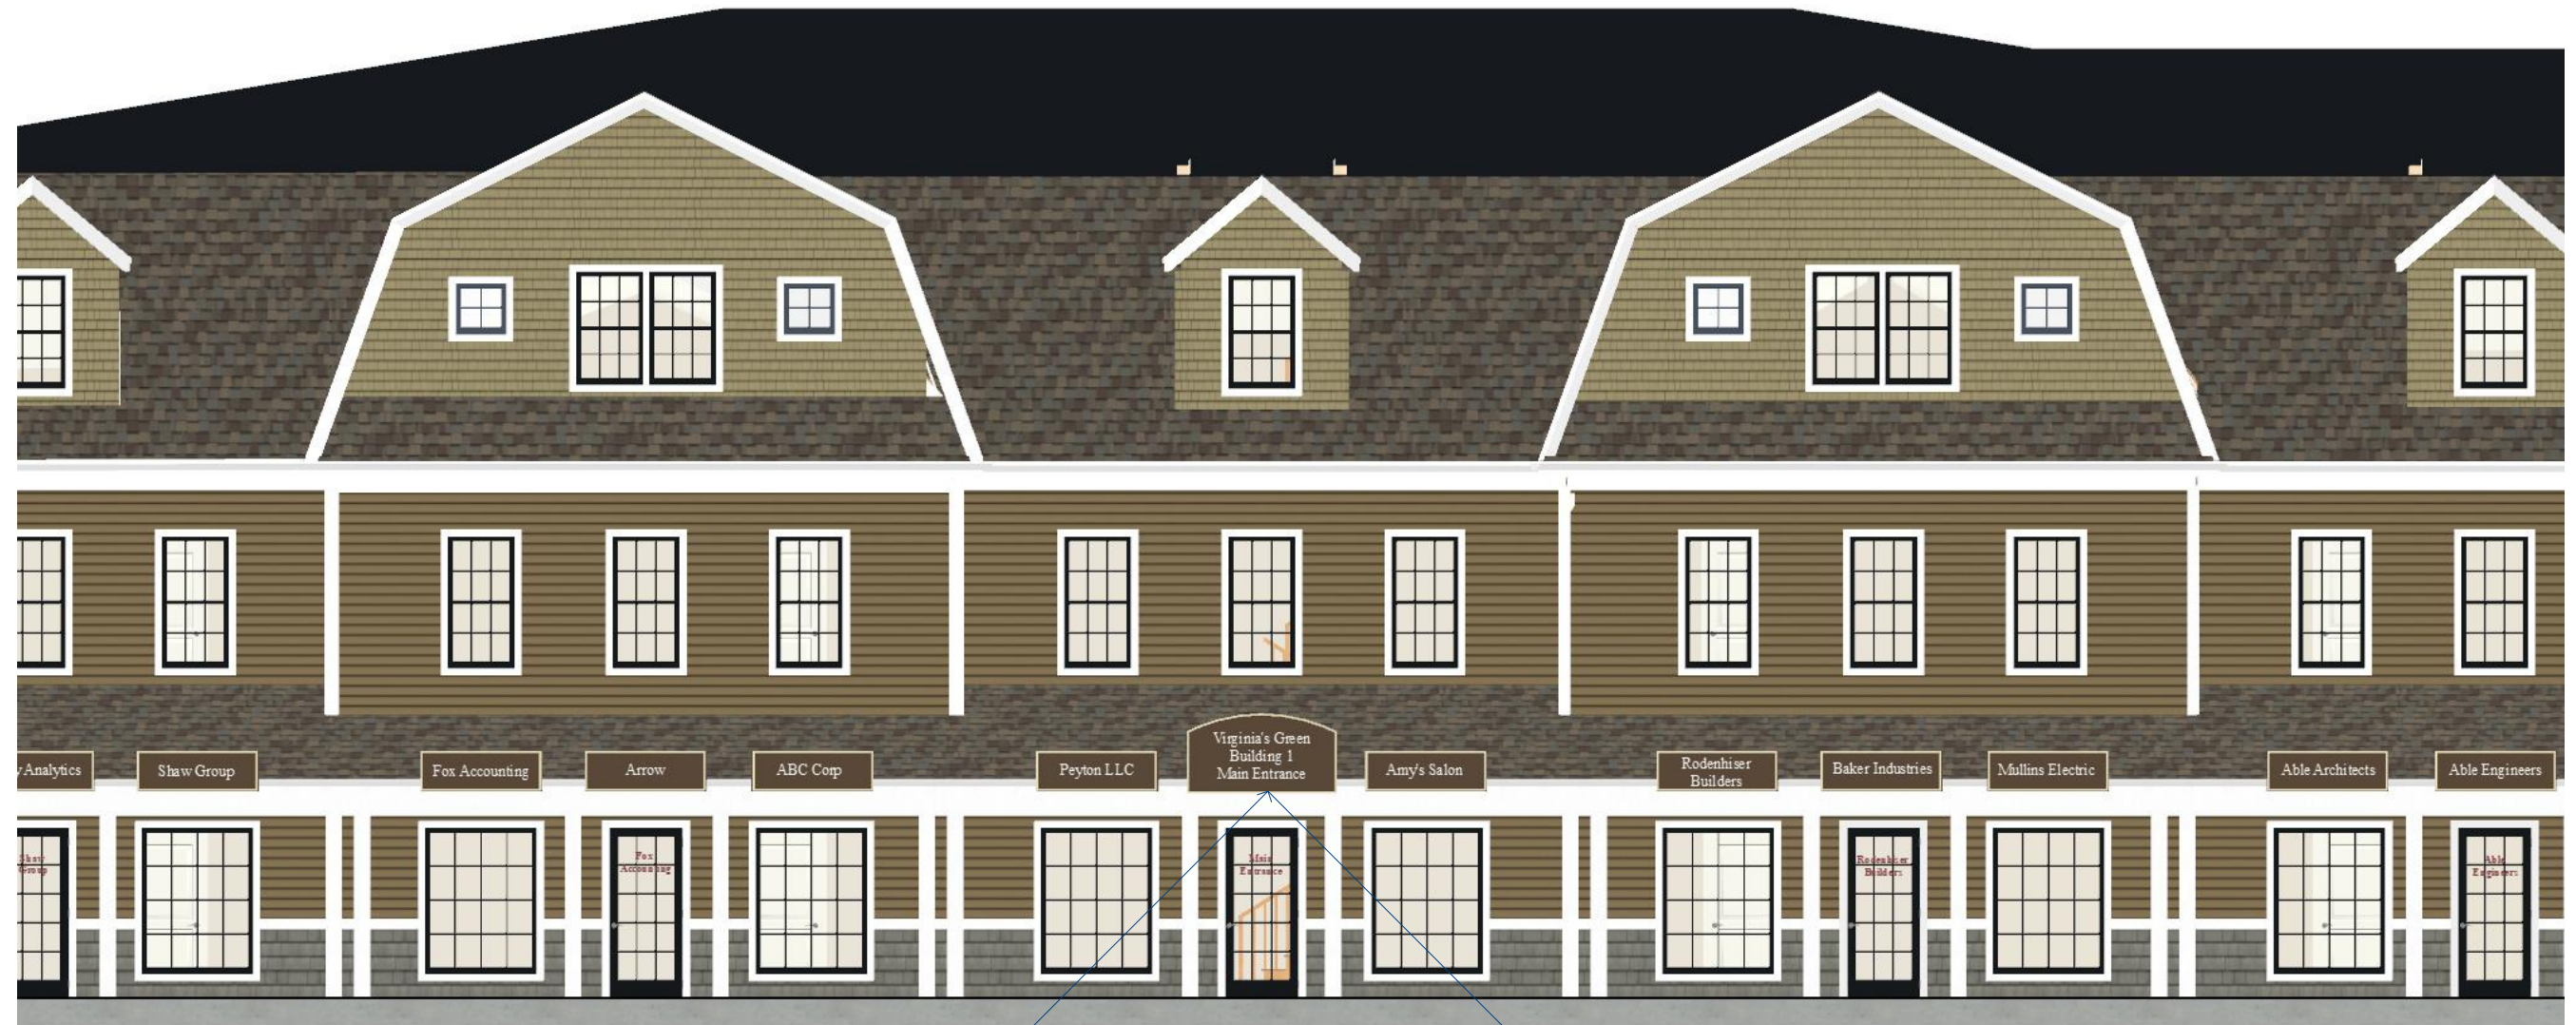

All signs mounted with hidden brackets attached to the fascia and under the Gutter

All signs will be illuminated with strip lighting mounted along the bottom of each sign.

REVISION TABLE	
NUMBER	DATE

New Building #1

Front Elevation

DRAWINGS PROVIDED BY:
Rodenhiser Builders
 70 Bartzak drive
 Holliston, Ma. 01746

DATE:

5/27/2020

SCALE:


1/4" = 1'-0"

SHEET:



Each entry door will have lettering on door glass.

Directory sign
 Inside the lobby on each side of hallway will be directories for each side/wing of building

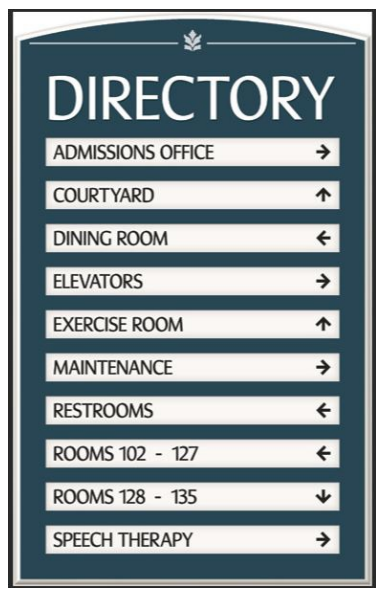

--

NUMBER	DATE	REVISION TABLE	REVISOR	DESCRIPTION

New Building #1

Front Elevation

DRAWINGS PROVIDED BY:
 Rodenhiser Builders
 70 Bartzak drive
 Holliston, Ma. 01746


DATE:

5/27/2020

SCALE:

1/4" = 1'-0"

SHEET:

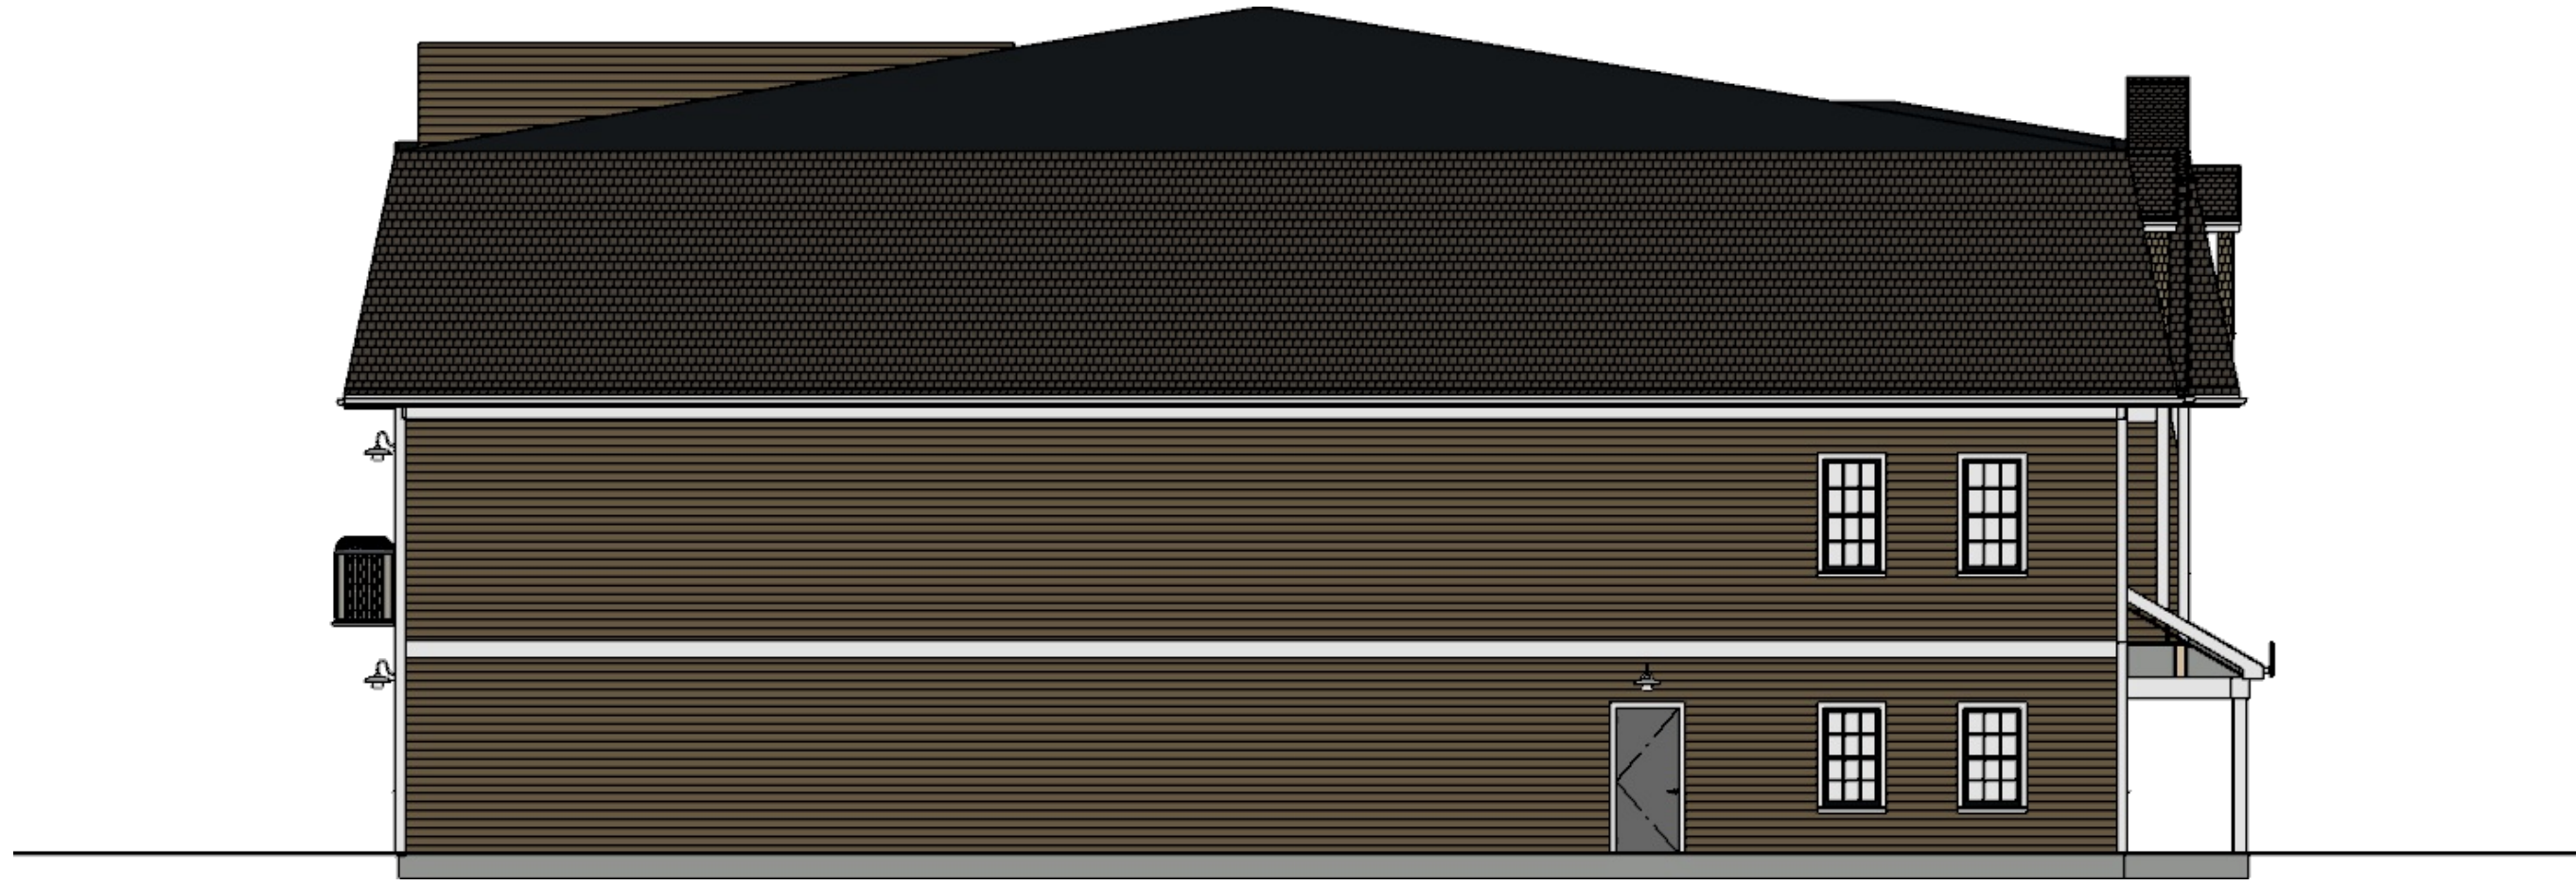

REVISION TABLE

NUMBER	DATE	REVISION BY	DESCRIPTION

New Building #1

Left Elevation

DRAWINGS PROVIDED BY:
Rodenhiser Builders
 70 Bartzak drive
 Holliston, Ma. 01746

DATE:

5/27/2020

SCALE:

1/4" = 1'-0"

SHEET:



REVISION TABLE	
NUMBER	DATE

New Building #1

Rear Elevation

DRAWINGS PROVIDED BY:
Rodenhiser Builders
 70 Bartzak drive
 Holliston, Ma. 01746

DATE:

5/27/2020

SCALE:

1/4" = 1'-0"

SHEET:



REVISION TABLE		
NUMBER	DATE	DESCRIPTION

New Building #1

Right Elevation

DRAWINGS PROVIDED BY:
Rodenhiser Builders
 70 Bartzak drive
 Holliston, Ma. 01746

DATE:

5/27/2020

SCALE:

1/4" = 1'-0"

SHEET:



Camera view 50' away and at 80" off pavement

REVISION TABLE	
NUMBER	DATE

New Building #1

3d front

DRAWINGS PROVIDED BY:
Rodenhiser Builders
 70 Bartzak drive
 Holliston, Ma. 01746


DATE:

5/27/2020

SCALE:

1/4" = 1'-0"

SHEET:

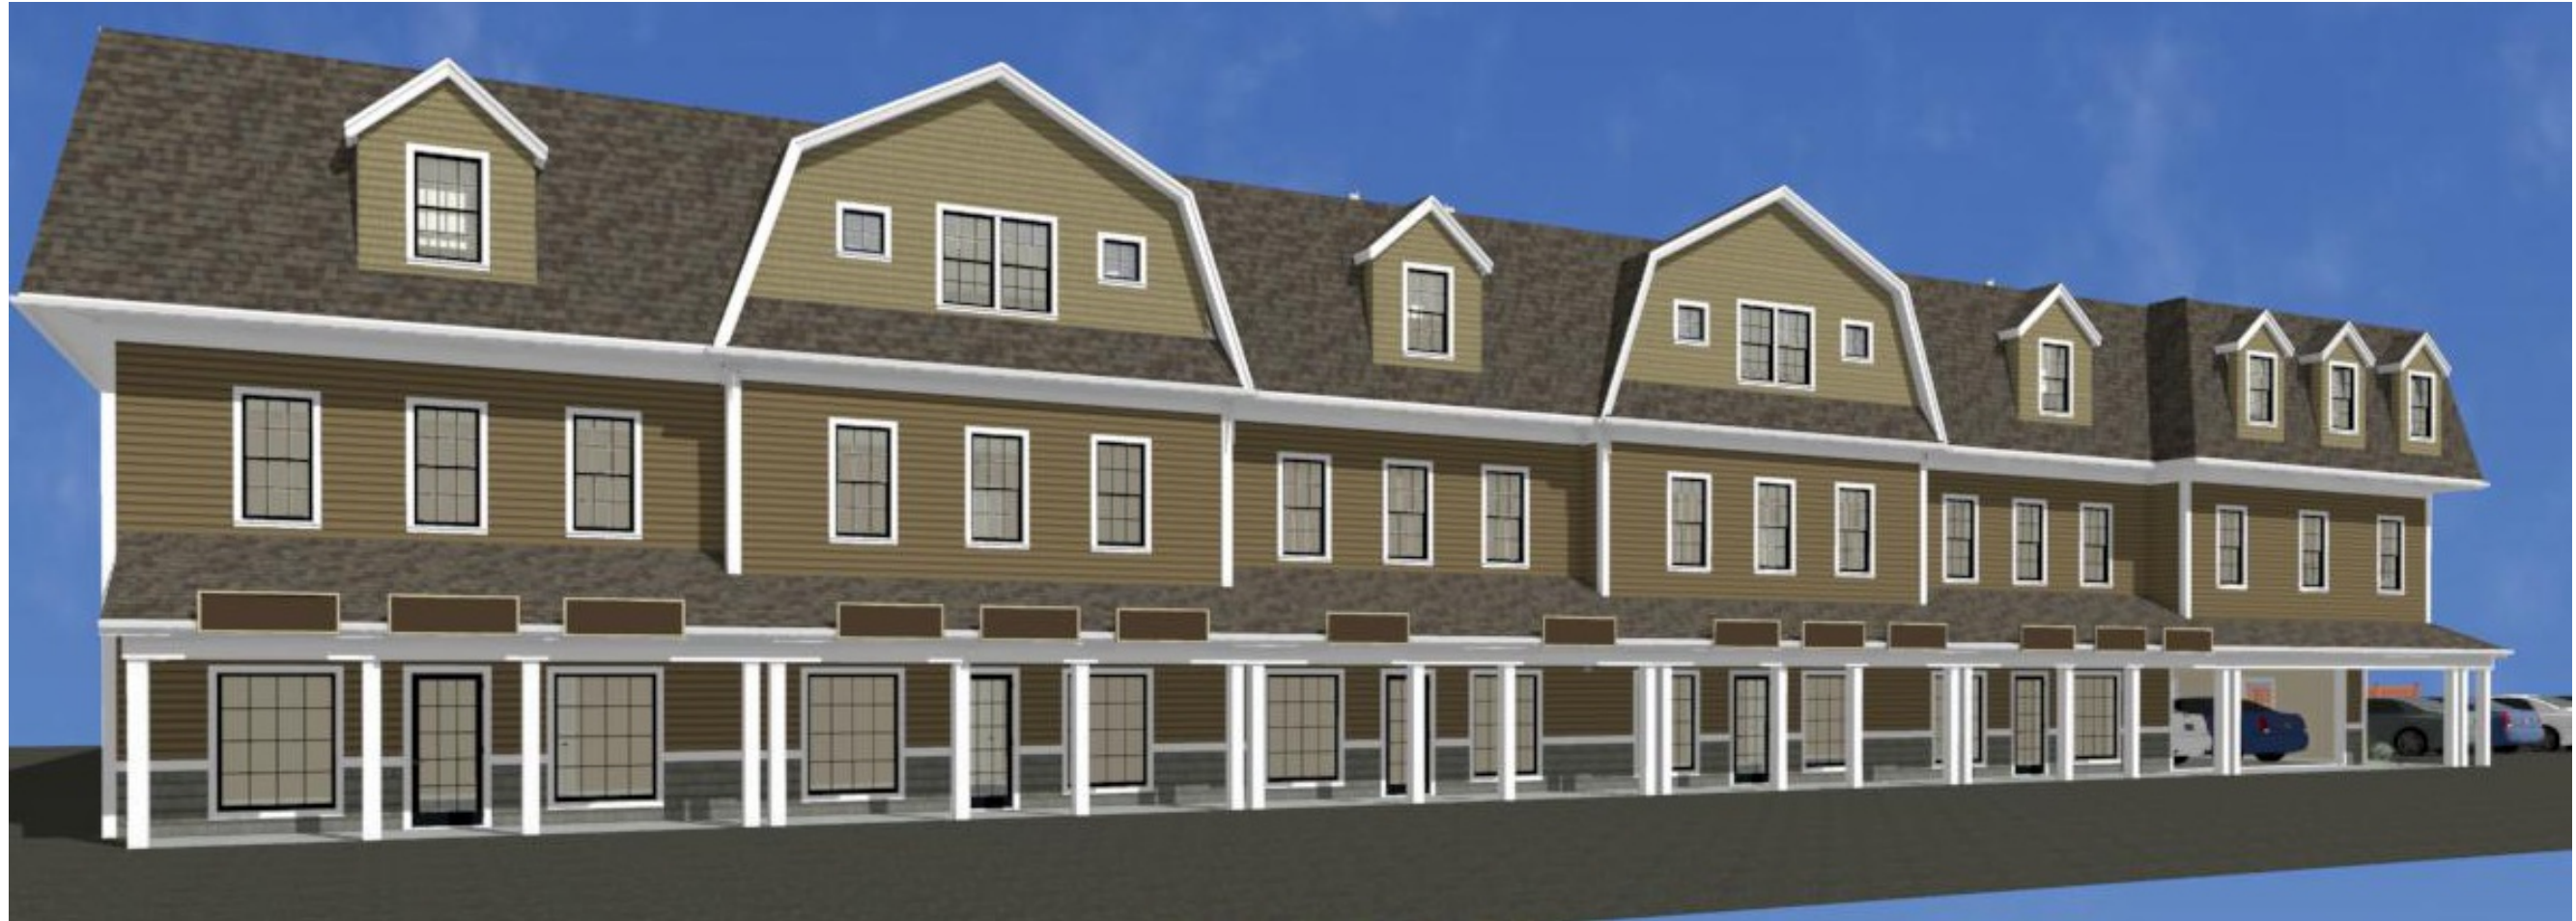

Camera view 80' away and at 80" off pavement

REVISION TABLE	
NUMBER	DATE

New Building #1

3d Rear

DRAWINGS PROVIDED BY:
Rodenhiser Builders
 70 Bartzak drive
 Holliston, Ma. 01746

DATE:

5/27/2020

SCALE:

1/4" = 1'-0"

SHEET:



REVISION TABLE

NUMBER	DATE	REVISED BY	DESCRIPTION

New Building #1

3d Front left

DRAWINGS PROVIDED BY:
Rodenhiser Builders
 70 Bartzak drive
 Holliston, Ma. 01746


DATE:

5/27/2020

SCALE:

1/4" = 1'-0"

SHEET:

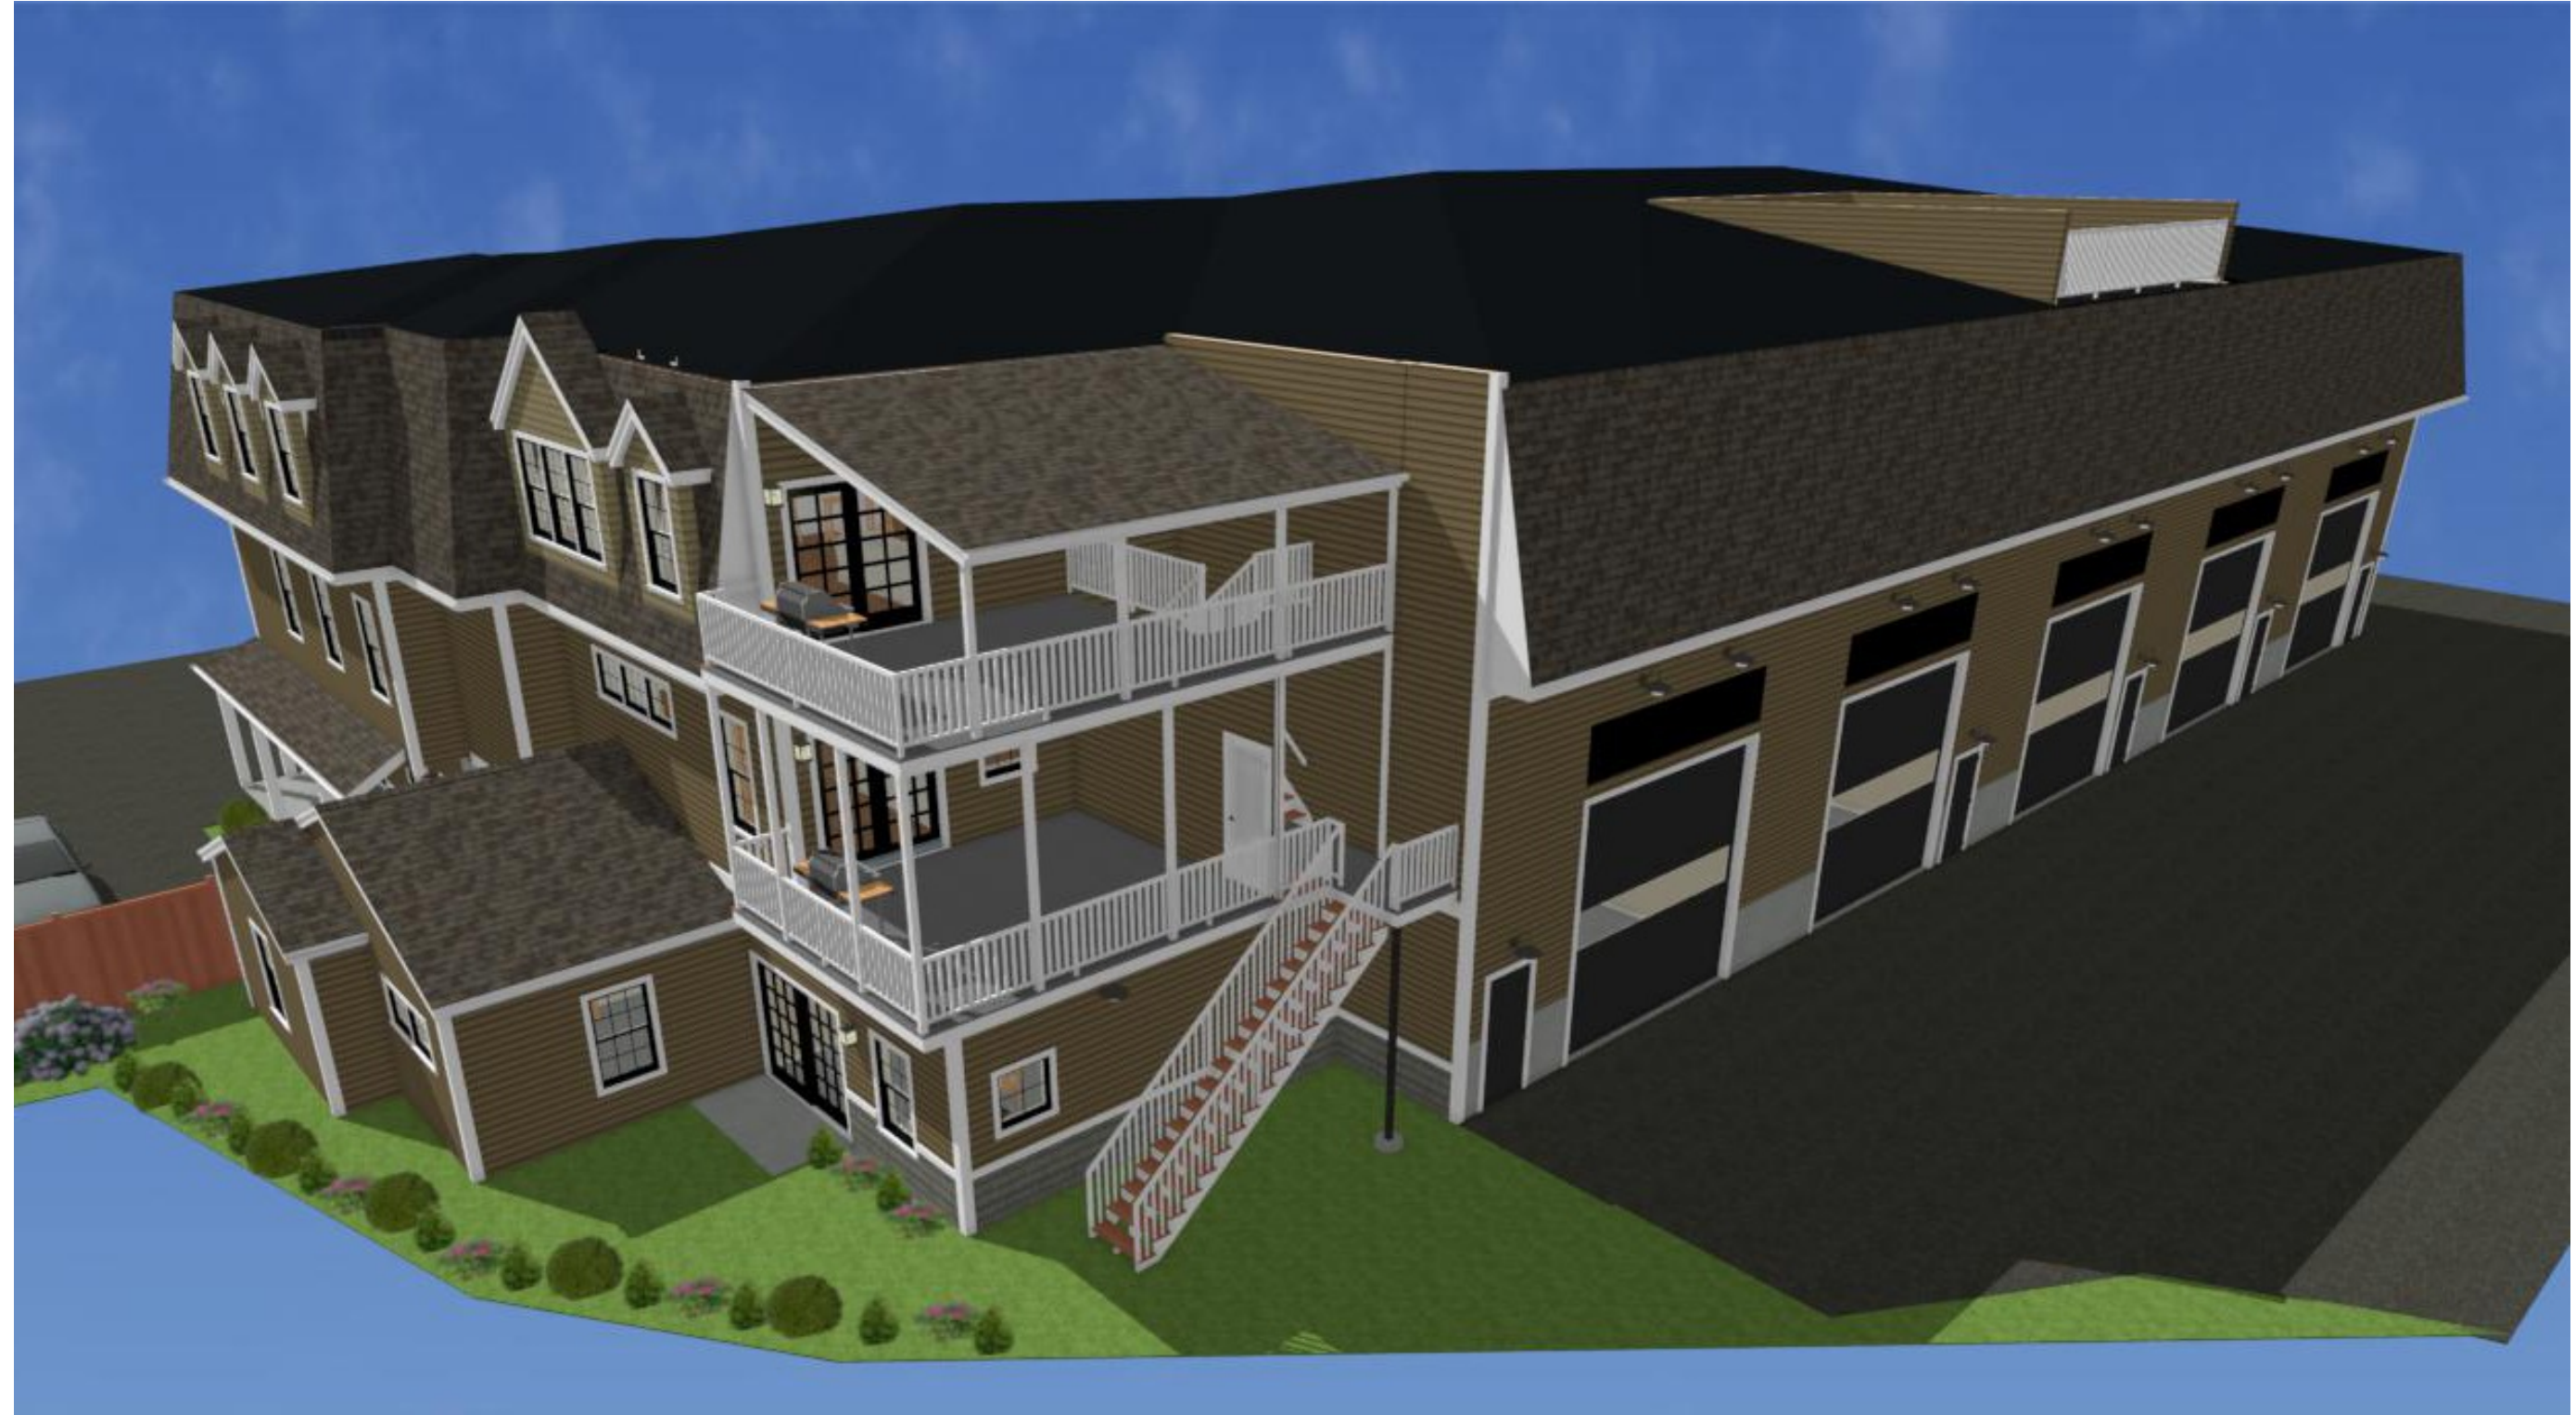

REVISION TABLE	
NUMBER	DATE

New Building #1

3d Front left

DRAWINGS PROVIDED BY:
Rodenhiser Builders
 70 Bartzak drive
 Holliston, Ma. 01746


DATE:

5/27/2020

SCALE:

1/4" = 1'-0"

SHEET:

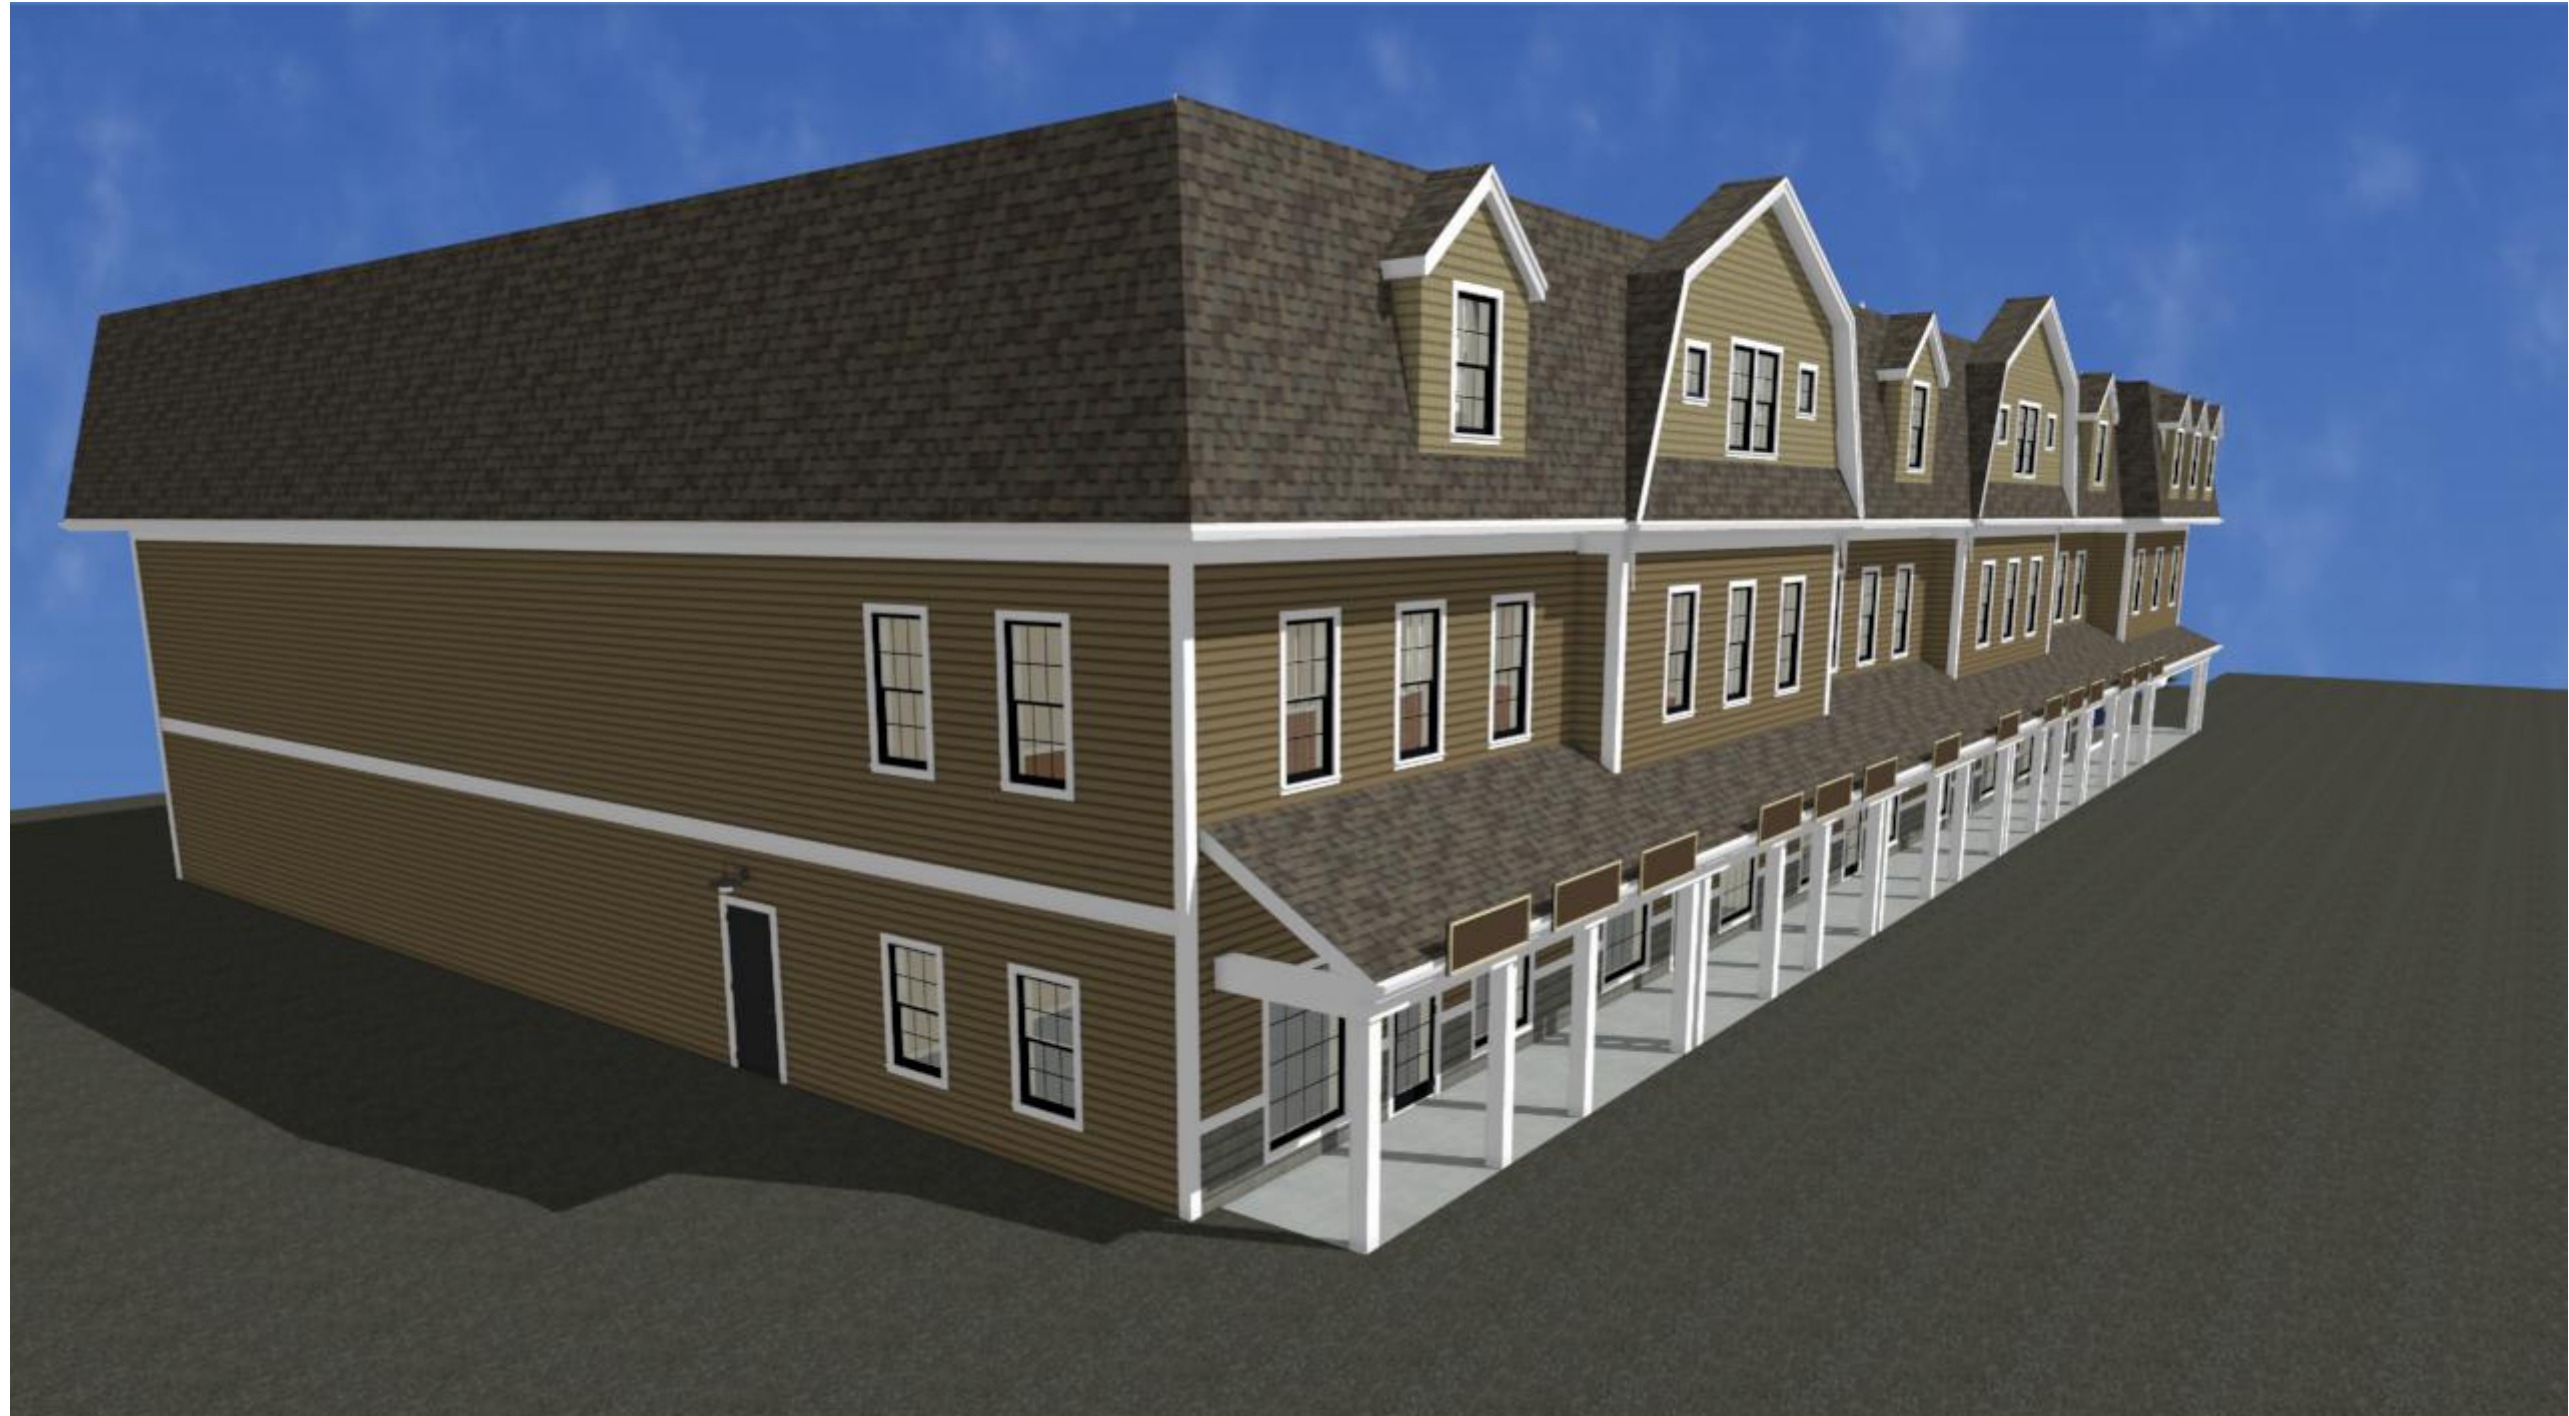

REVISION TABLE

NUMBER	DATE	REVISION	TABLE	REVISOR	DESCRIPTION

New Building #1

Porch view
Retail/office

DRAWINGS PROVIDED BY:
Rodenhiser Builders
 70 Bartzak drive
 Holliston, Ma. 01746

DATE:

5/27/2020

SCALE:

1/4" = 1'-0"

SHEET:



REVISION TABLE

NUMBER	DATE	REVISION	DESCRIPTION

New Building #1

Porch view
Residential

DRAWINGS PROVIDED BY:
Rodenhiser Builders
 70 Bartzak drive
 Holliston, Ma. 01746


DATE:

5/27/2020

SCALE:

1/4" = 1'-0"

SHEET:

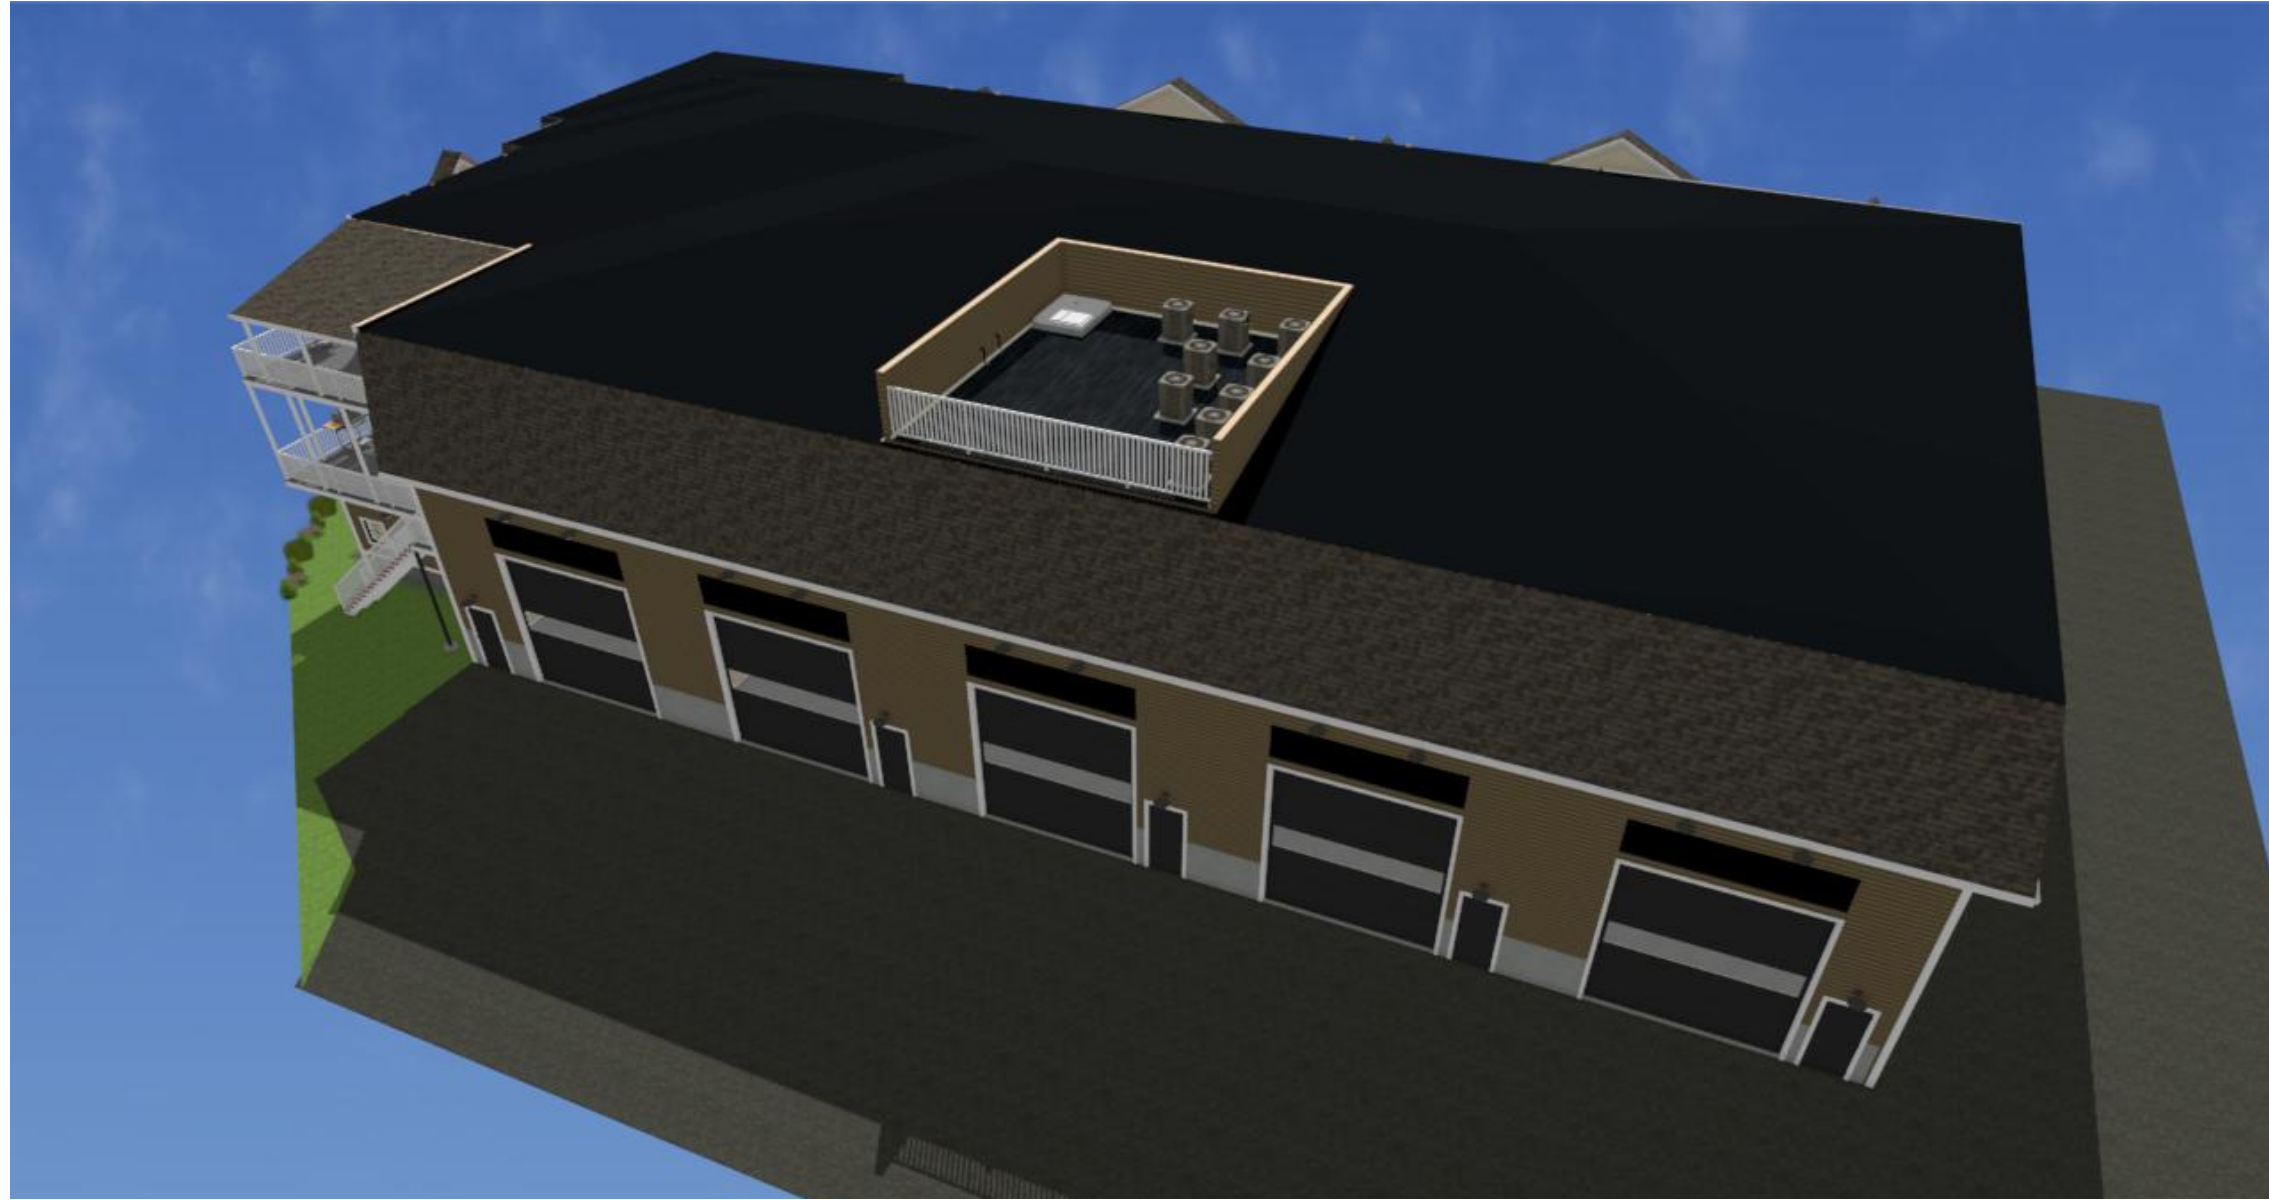

DRAWINGS PROVIDED BY:
Rodenhiser Builders
 70 Bartzak drive
 Holliston, Ma. 01746

DATE:

5/27/2020

SCALE:


1/4" = 1'-0"

SHEET:

Deck view

New Building #1

REVISION TABLE		
NUMBER	DATE	REVISION BY / DESCRIPTION

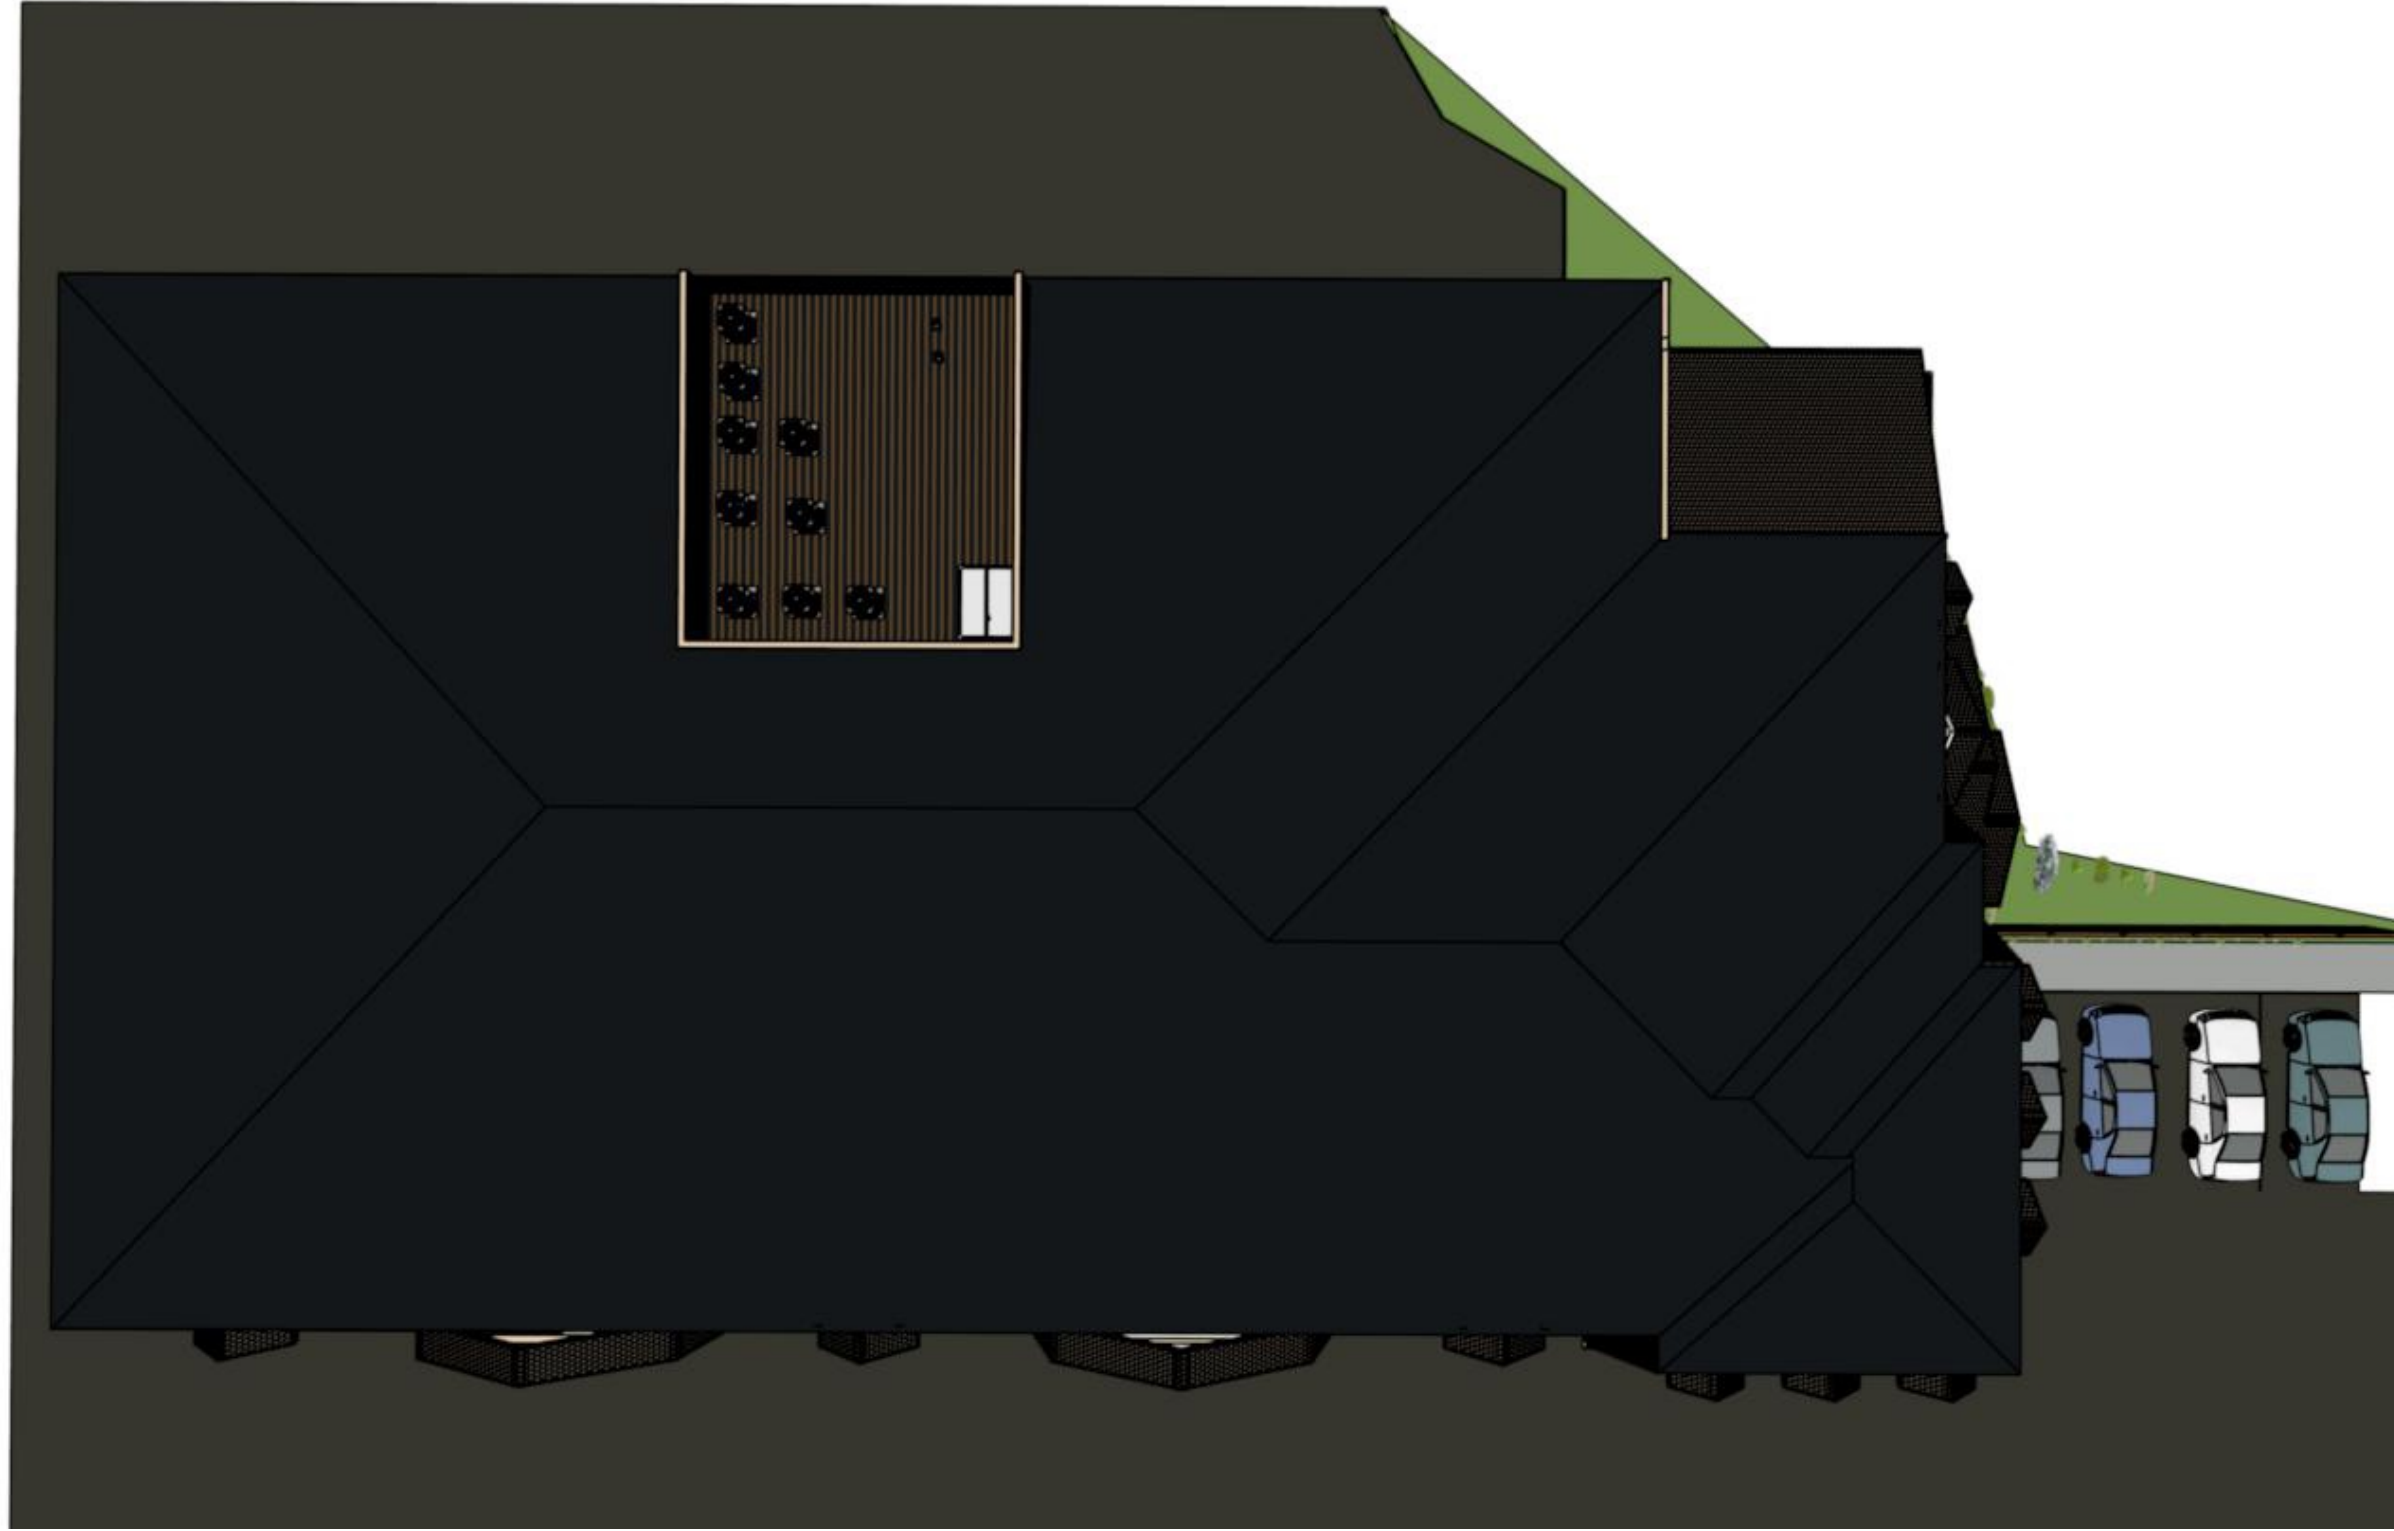

DATE:

5/27/2020

SCALE:

1/4" = 1'-0"

SHEET:

DRAWINGS PROVIDED BY:
Rodenhiser Builders
 70 Bartzak drive
 Holliston, Ma. 01746

Roof top view

New Building #1

REVISION TABLE			
NUMBER	DATE	REVISOR	DESCRIPTION



NUMBER	DATE	REVISION TABLE	REVISOR	DESCRIPTION

New Building #1

Other Color options

DRAWINGS PROVIDED BY:
Rodenhiser Builders
 70 Bartzak drive
 Holliston, Ma. 01746

DATE:

5/27/2020

SCALE:

1/4" = 1'-0"

SHEET: