




West Union B3	
Label	Title
B3-0	Cover page
B3-1	South Elevation
B3-2	East Elevation
B3-3	West Elevation
B3-4	North Elevation
B3-5	Cornice Detail
B3-6	First Floor Floorplan
B3-7	Second Floor Floorplan
B3-8	Residential Unit Floorplans

81 West Union Ashland, Mass  
New Building 3

Not For Construction

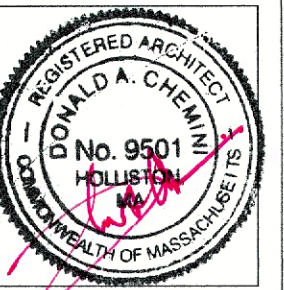

NUMBER	DATE	REVISION	DESCRIPTION

Building #3

Cover Page

DRAWINGS PROVIDED BY:  
Kodenhiser Builders  
70 Bartzak Drive  
Holliston, Ma. 01746


DATE:

6/19/2020

SCALE:

SHEET:

B3-0

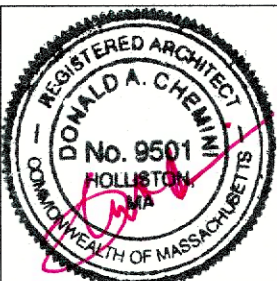

REVISION TABLE	
NUMBER	DATE

Building #3


South Elevation

DRAWINGS PROVIDED BY:  
Rodenhiser Builders  
70 Bartzak Drive  
Holliston, Ma. 01746

DATE:  
6/19/2020

SCALE:  
3/16" = 1'-0"

SHEET:  
B3-1

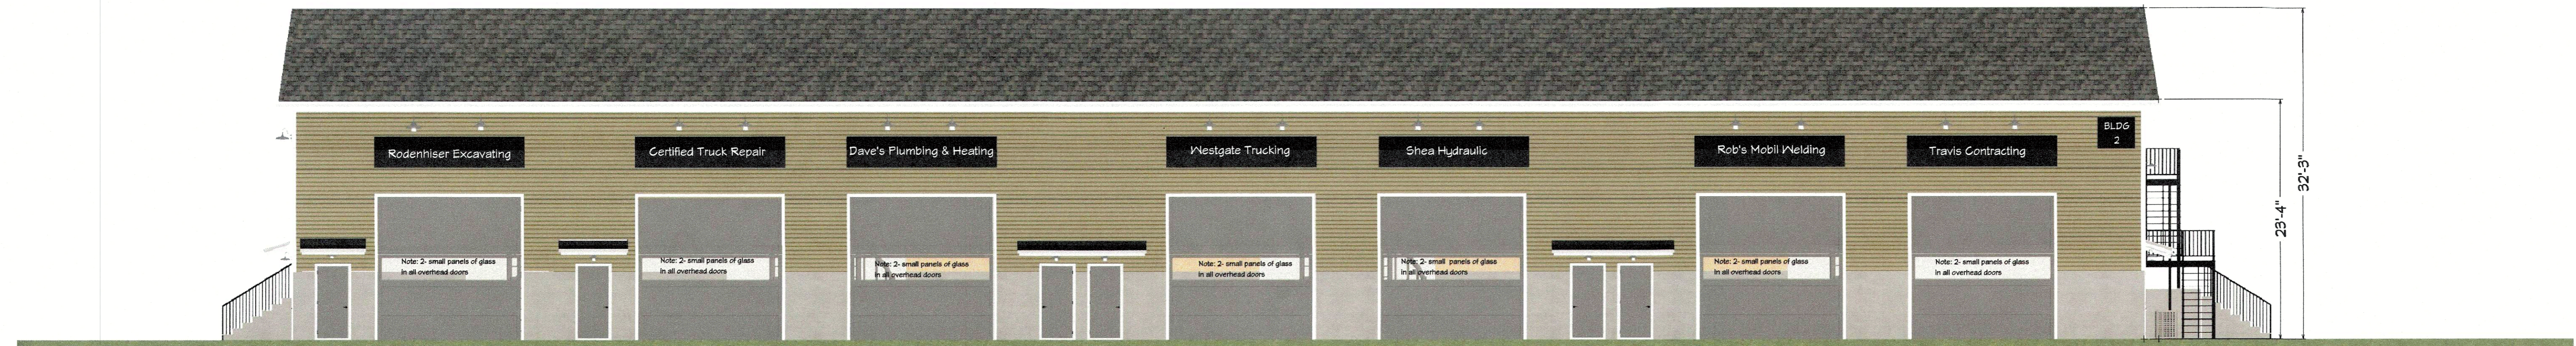

South Elevation Front



South Elevation Front

### Proposed Layout

81 WEST UNION ST., ASHLAND  
SIGNS BUILDING B1 REAR & B3



3'x14' single sided, 1.5" HDU (High Density Urethan, incise carved lettering, painted white, 1" raised HDU border, background painted black (Matthews satin)

**SignsPlus** Phone: 508-478-5077  
Fax: 508-634-9825  
Email: info@signs-plus.net  
Website: www.signs-plus.net  
89 South Main Street, Milford, MA 01757


Copyright 2020 SignsPlus. This design is the property of SignsPlus and not to be shared with other companies. It is intended for customer approval only. The value of this design is 50% of the manufacturing cost of the display shown. Placement and size of sign on overlay drawings are for search purposes only. Design fees and legal penalties apply if artwork is used for any other purpose or by any other company. User must have written approval for release from SignsPlus.

ANY AND ALL SIGNAGE PERMITS ARE THE RESPONSIBILITY OF THE CUSTOMER.

Not For Construction



East Elevation Right

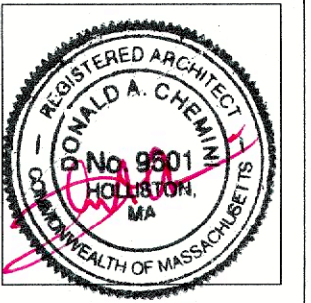

REVISION TABLE	
NUMBER	DATE

Building #3

East Elevation

DRAWINGS PROVIDED BY:  
**Roderhiser Builders**  
 70 Bartzak Drive  
 Holliston, Ma. 01746

DATE:


6/19/2020

SCALE:

SHEET:

B3-2

Not For Construction

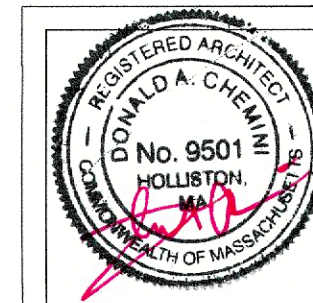

REVISION TABLE	NUMBER	DATE	REVISION BY	DESCRIPTION

Building #3


West Elevation

DRAWINGS PROVIDED BY:  
 Rodenhiser Builders  
 70 Bartzak Drive  
 Holliston, Ma. 01746


DATE:  
 6/19/2020

SCALE:

SHEET:  
 B3-3

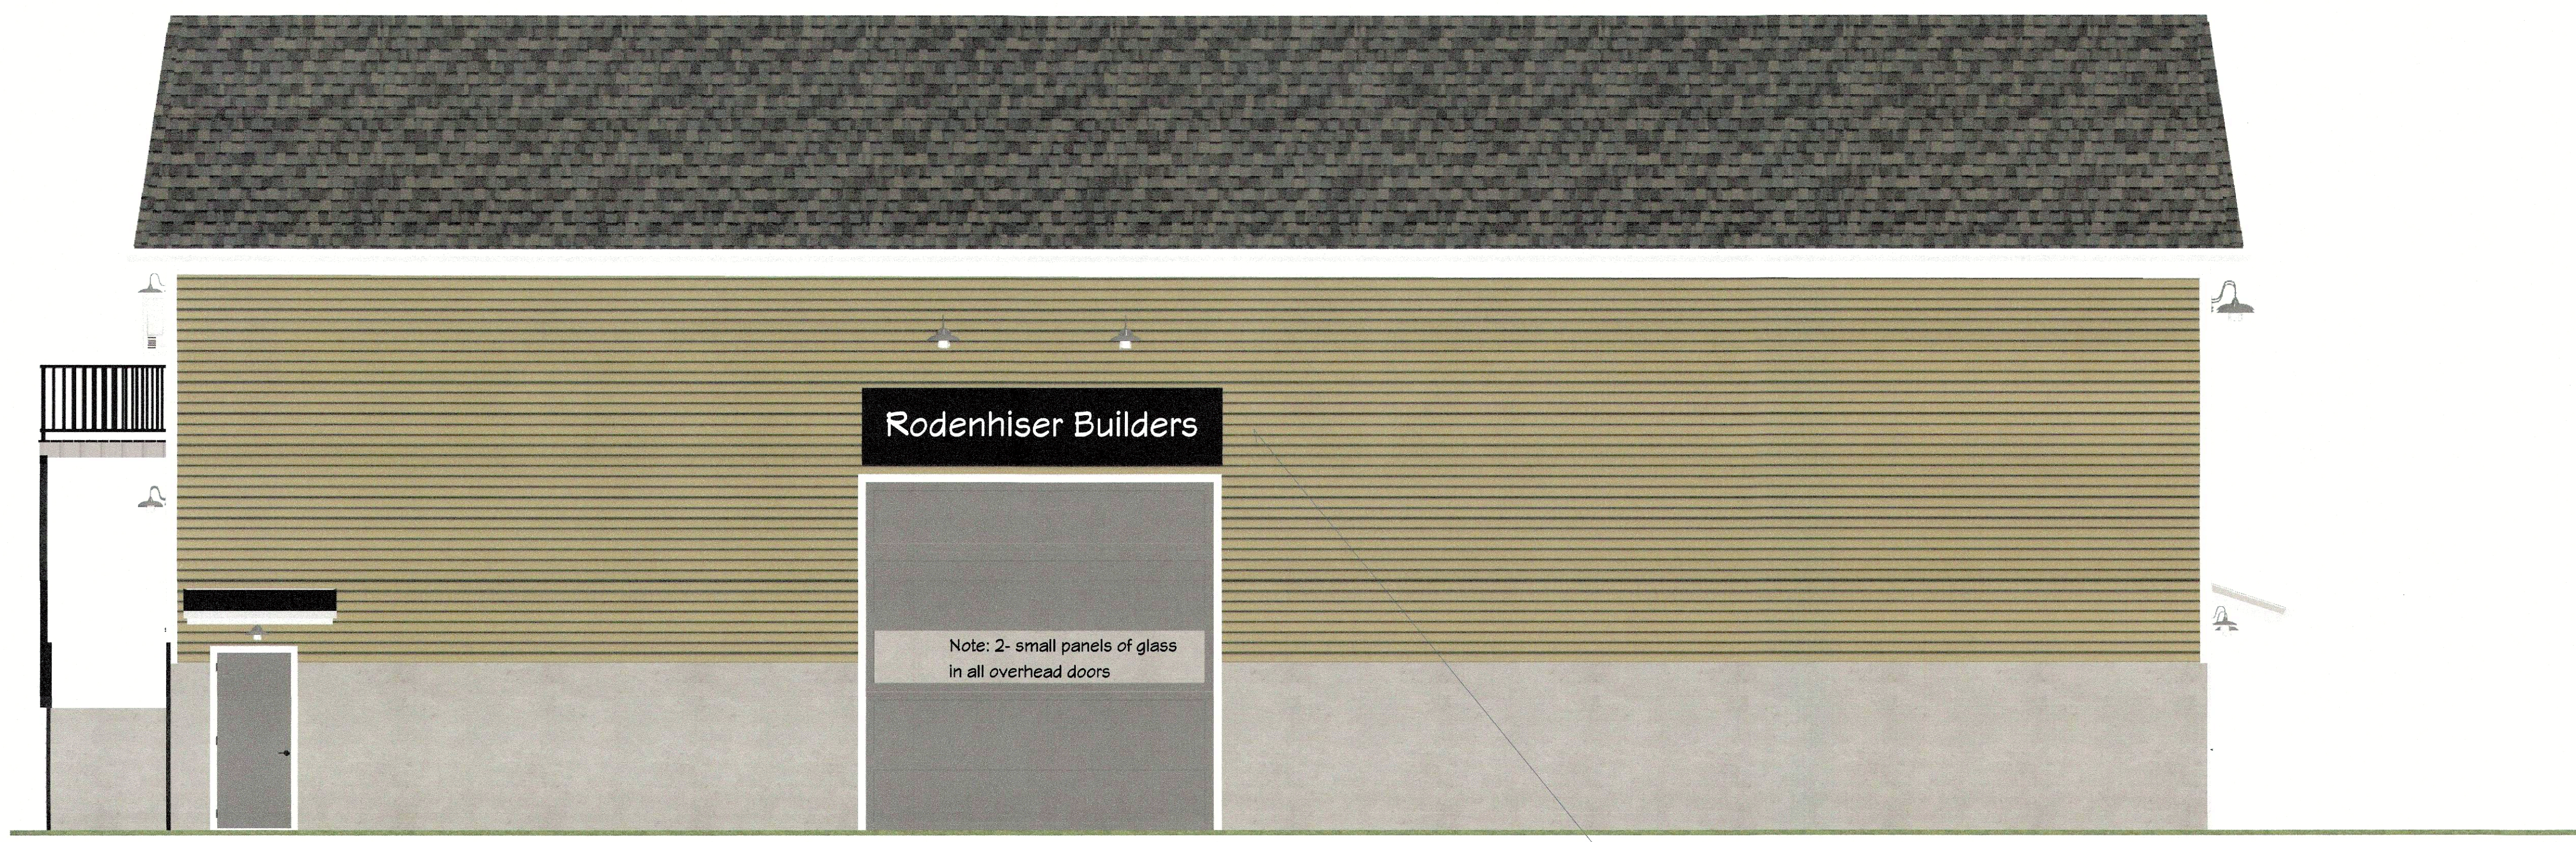

West Elevation

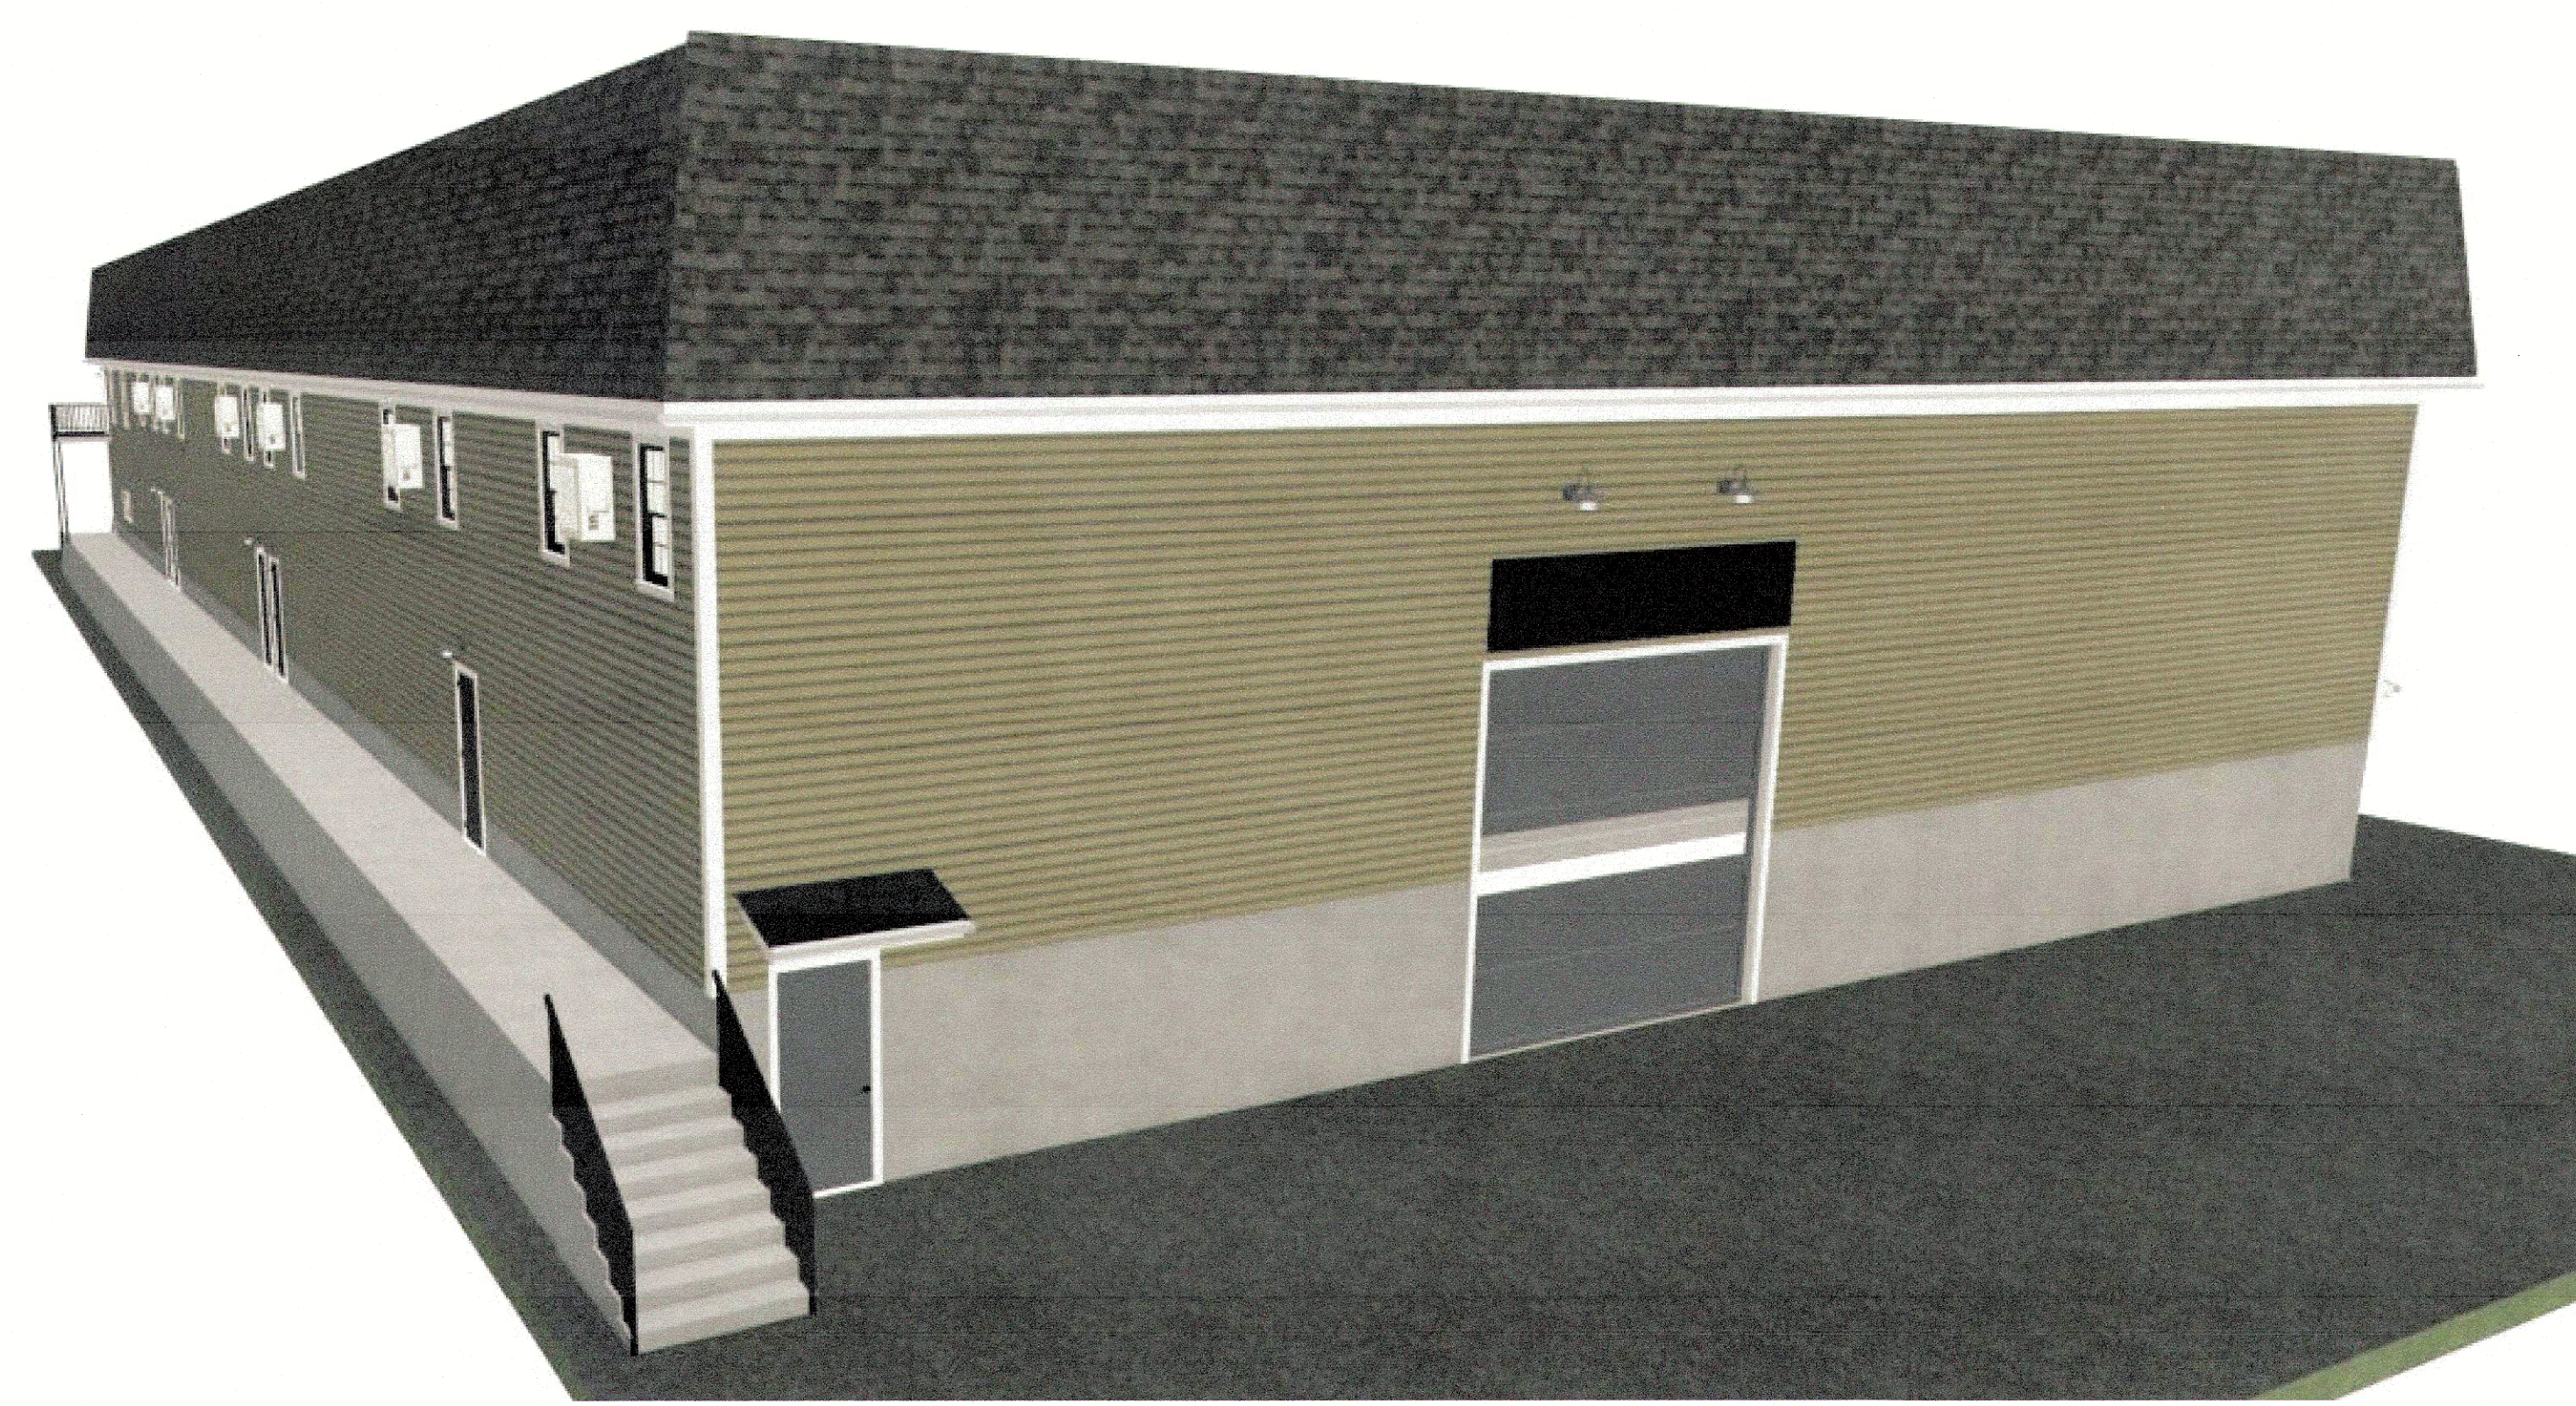

**Proposed Layout**

81 WEST UNION ST., ASHLAND  
 SIGNS BUILDING B1 REAR & B3




3'x14' single sided, 1.5" HDU (High Density Urethan, incise carved lettering, painted white, 1" raised HDU border, background painted black (Matthews satin)

**SignsPlus** Phone: 508-478-5077  
 Fax: 508-634-9825  
 Email: info@signs-plus.net  
 Website: www.signs-plus.net

Copyright 2020 SignsPlus. This design is the property of SignsPlus and not to be shared with other companies. It is intended for customer approval only. The value of this design is 50% of the manufacturing cost of the display shown. Placement and use of sign on property drawings are for sketch purposes only. Design fees and right penalties apply. If artwork is used for any other purpose or by any other company, user must have written approval for release from SignsPlus.

**ANY AND ALL SIGNAGE PERMITS ARE THE RESPONSIBILITY OF THE CUSTOMER.**

Not For Construction

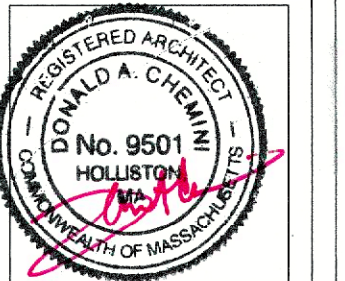

North Elevation Rear



REVISION TABLE	
NUMBER	DATE

Building #3

North Elevation

DRAWINGS PROVIDED BY:  
Rodenhiser Builders  
70 Bartzak Drive  
Holliston, Ma. 01746


DATE:  
6/19/2020

SCALE:

SHEET:  
B3-4

Not For Construction



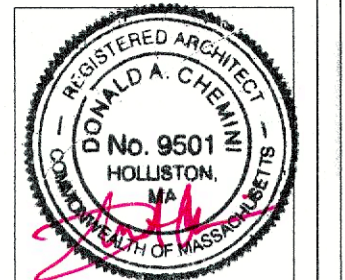

REVISION TABLE	NUMBER	DATE	REVISION BY	DESCRIPTION



1st Floor

Building #3

First Floor  
Floorplan

DRAWINGS PROVIDED BY:  
Rodenhiser Builders  
70 Bartzak Drive  
Holliston, Ma. 01746

DATE:


6/19/2020

SCALE:

SHEET:


B3-6

Not For Construction

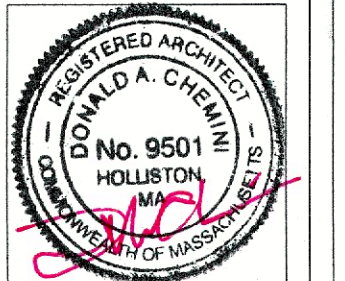

REVISION TABLE	NUMBER	DATE	REVISION BY	DESCRIPTION

Second Floor and Mezzanines

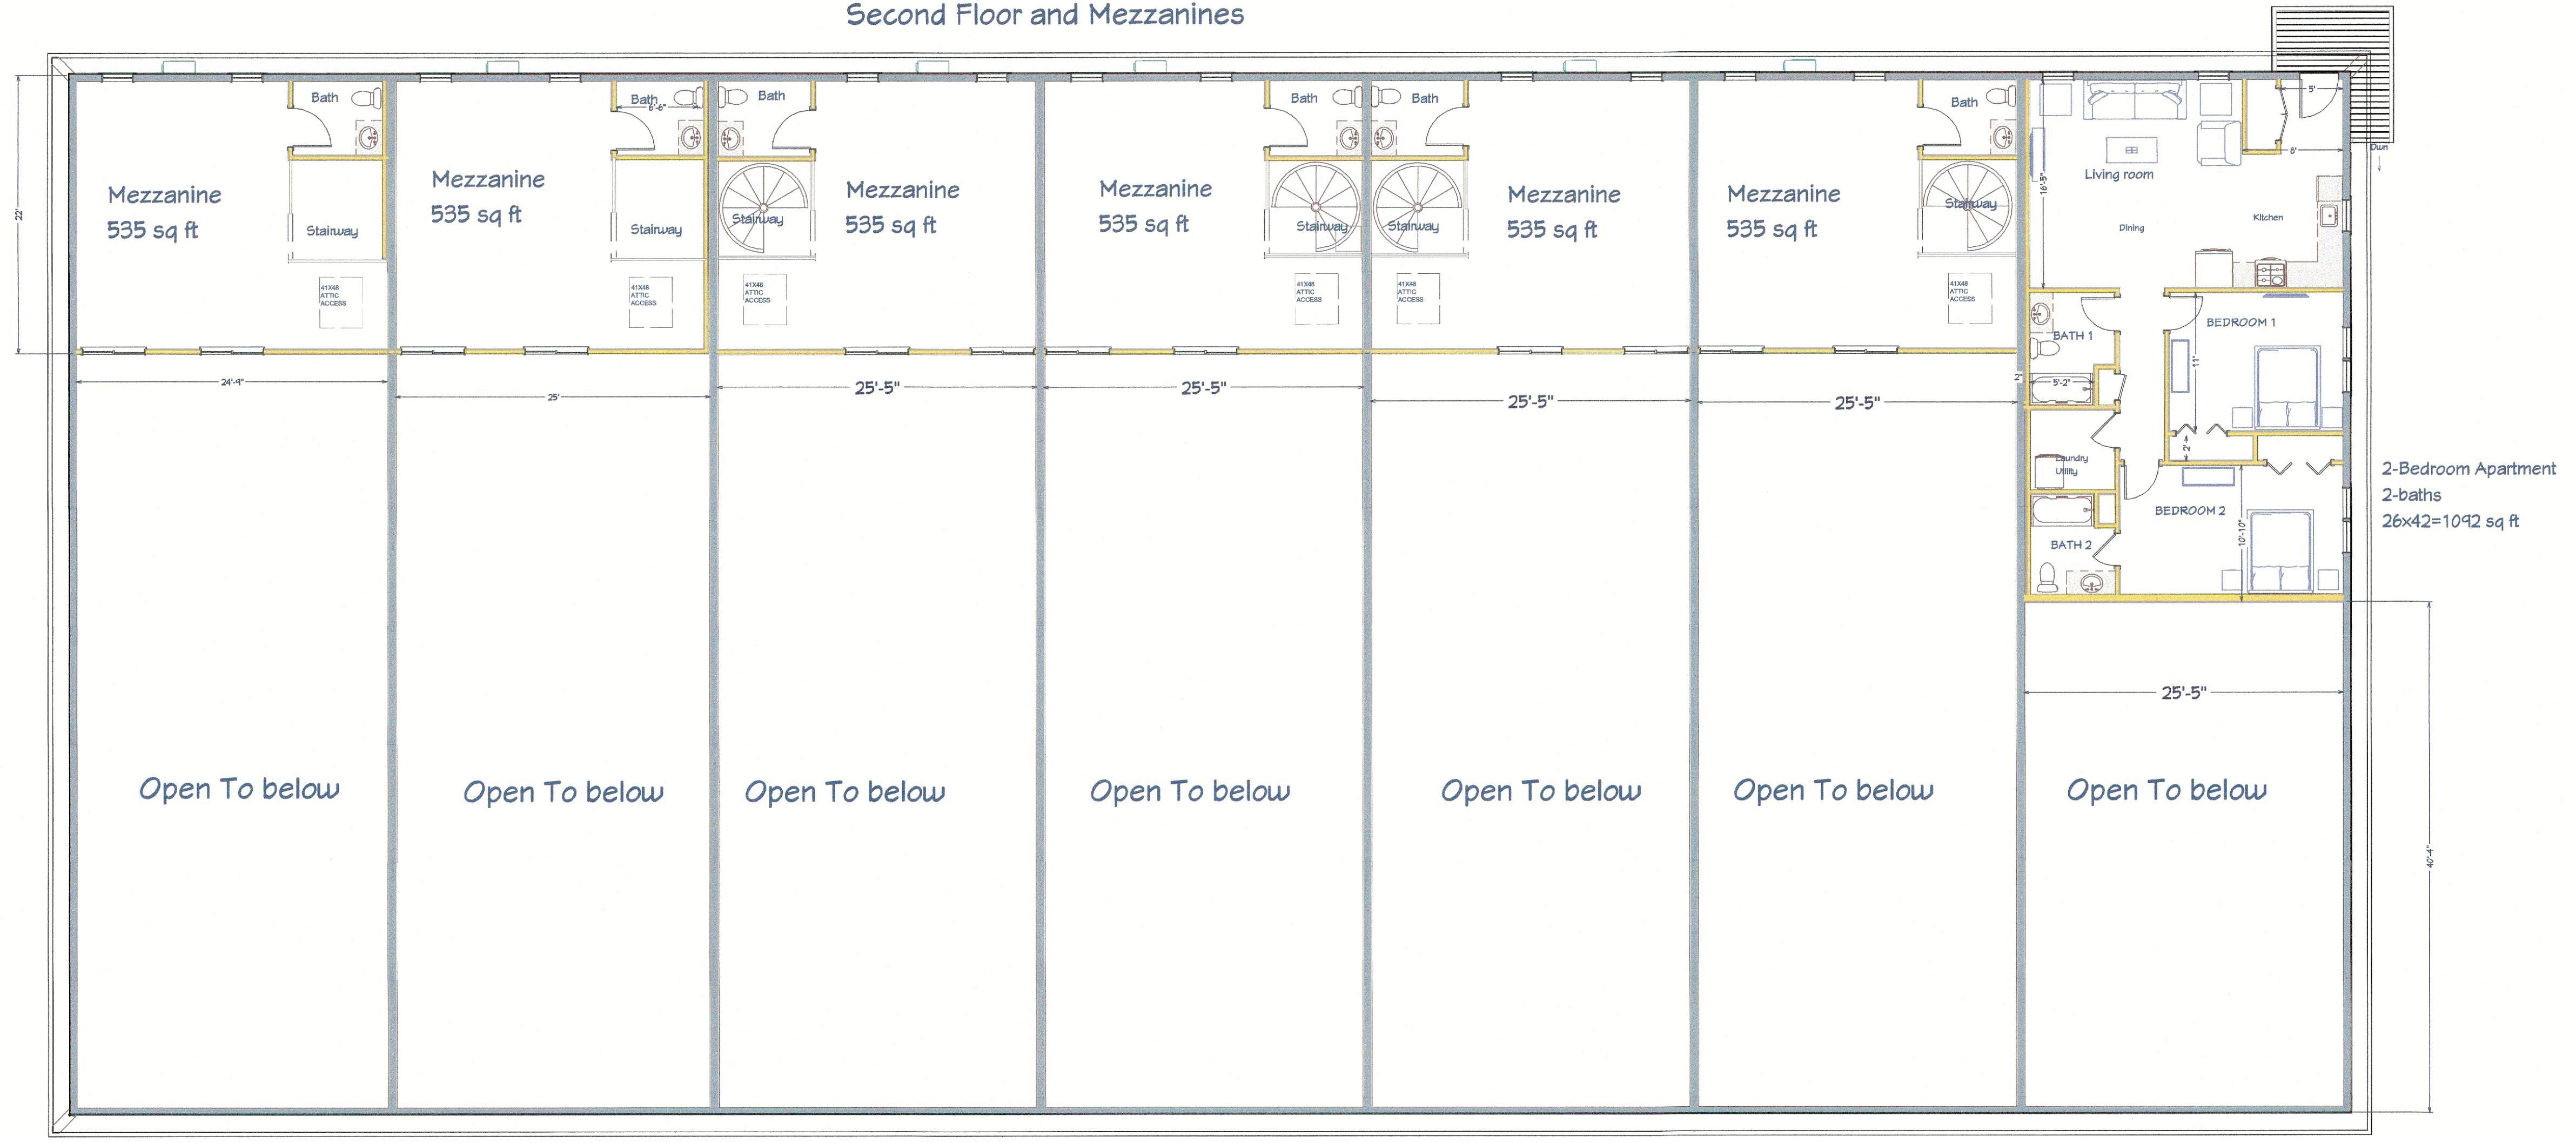

2nd Floor

Building #3

Second Floor  
Floorplan

DRAWINGS PROVIDED BY:  
Koderhiser Builders  
70 Bartzak Drive  
Holliston, Ma. 01746

DATE:


6/19/2020

SCALE:

SHEET:

B3-7

Not For Construction

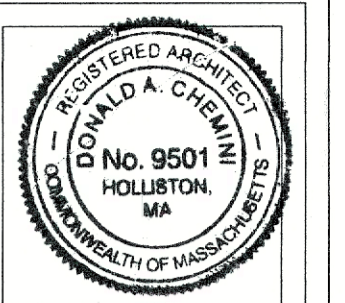

REVISION TABLE	
NUMBER	DATE

Building #3

Residential units

DRAWINGS PROVIDED BY:  
 Rodenhiser Builders  
 70 Bartzak Drive  
 Holliston, Ma. 01746


DATE:  
 6/19/2020

SCALE:  
 1/8" = 1'-0"

SHEET:  
 B3-8



ADA Residential First Floor

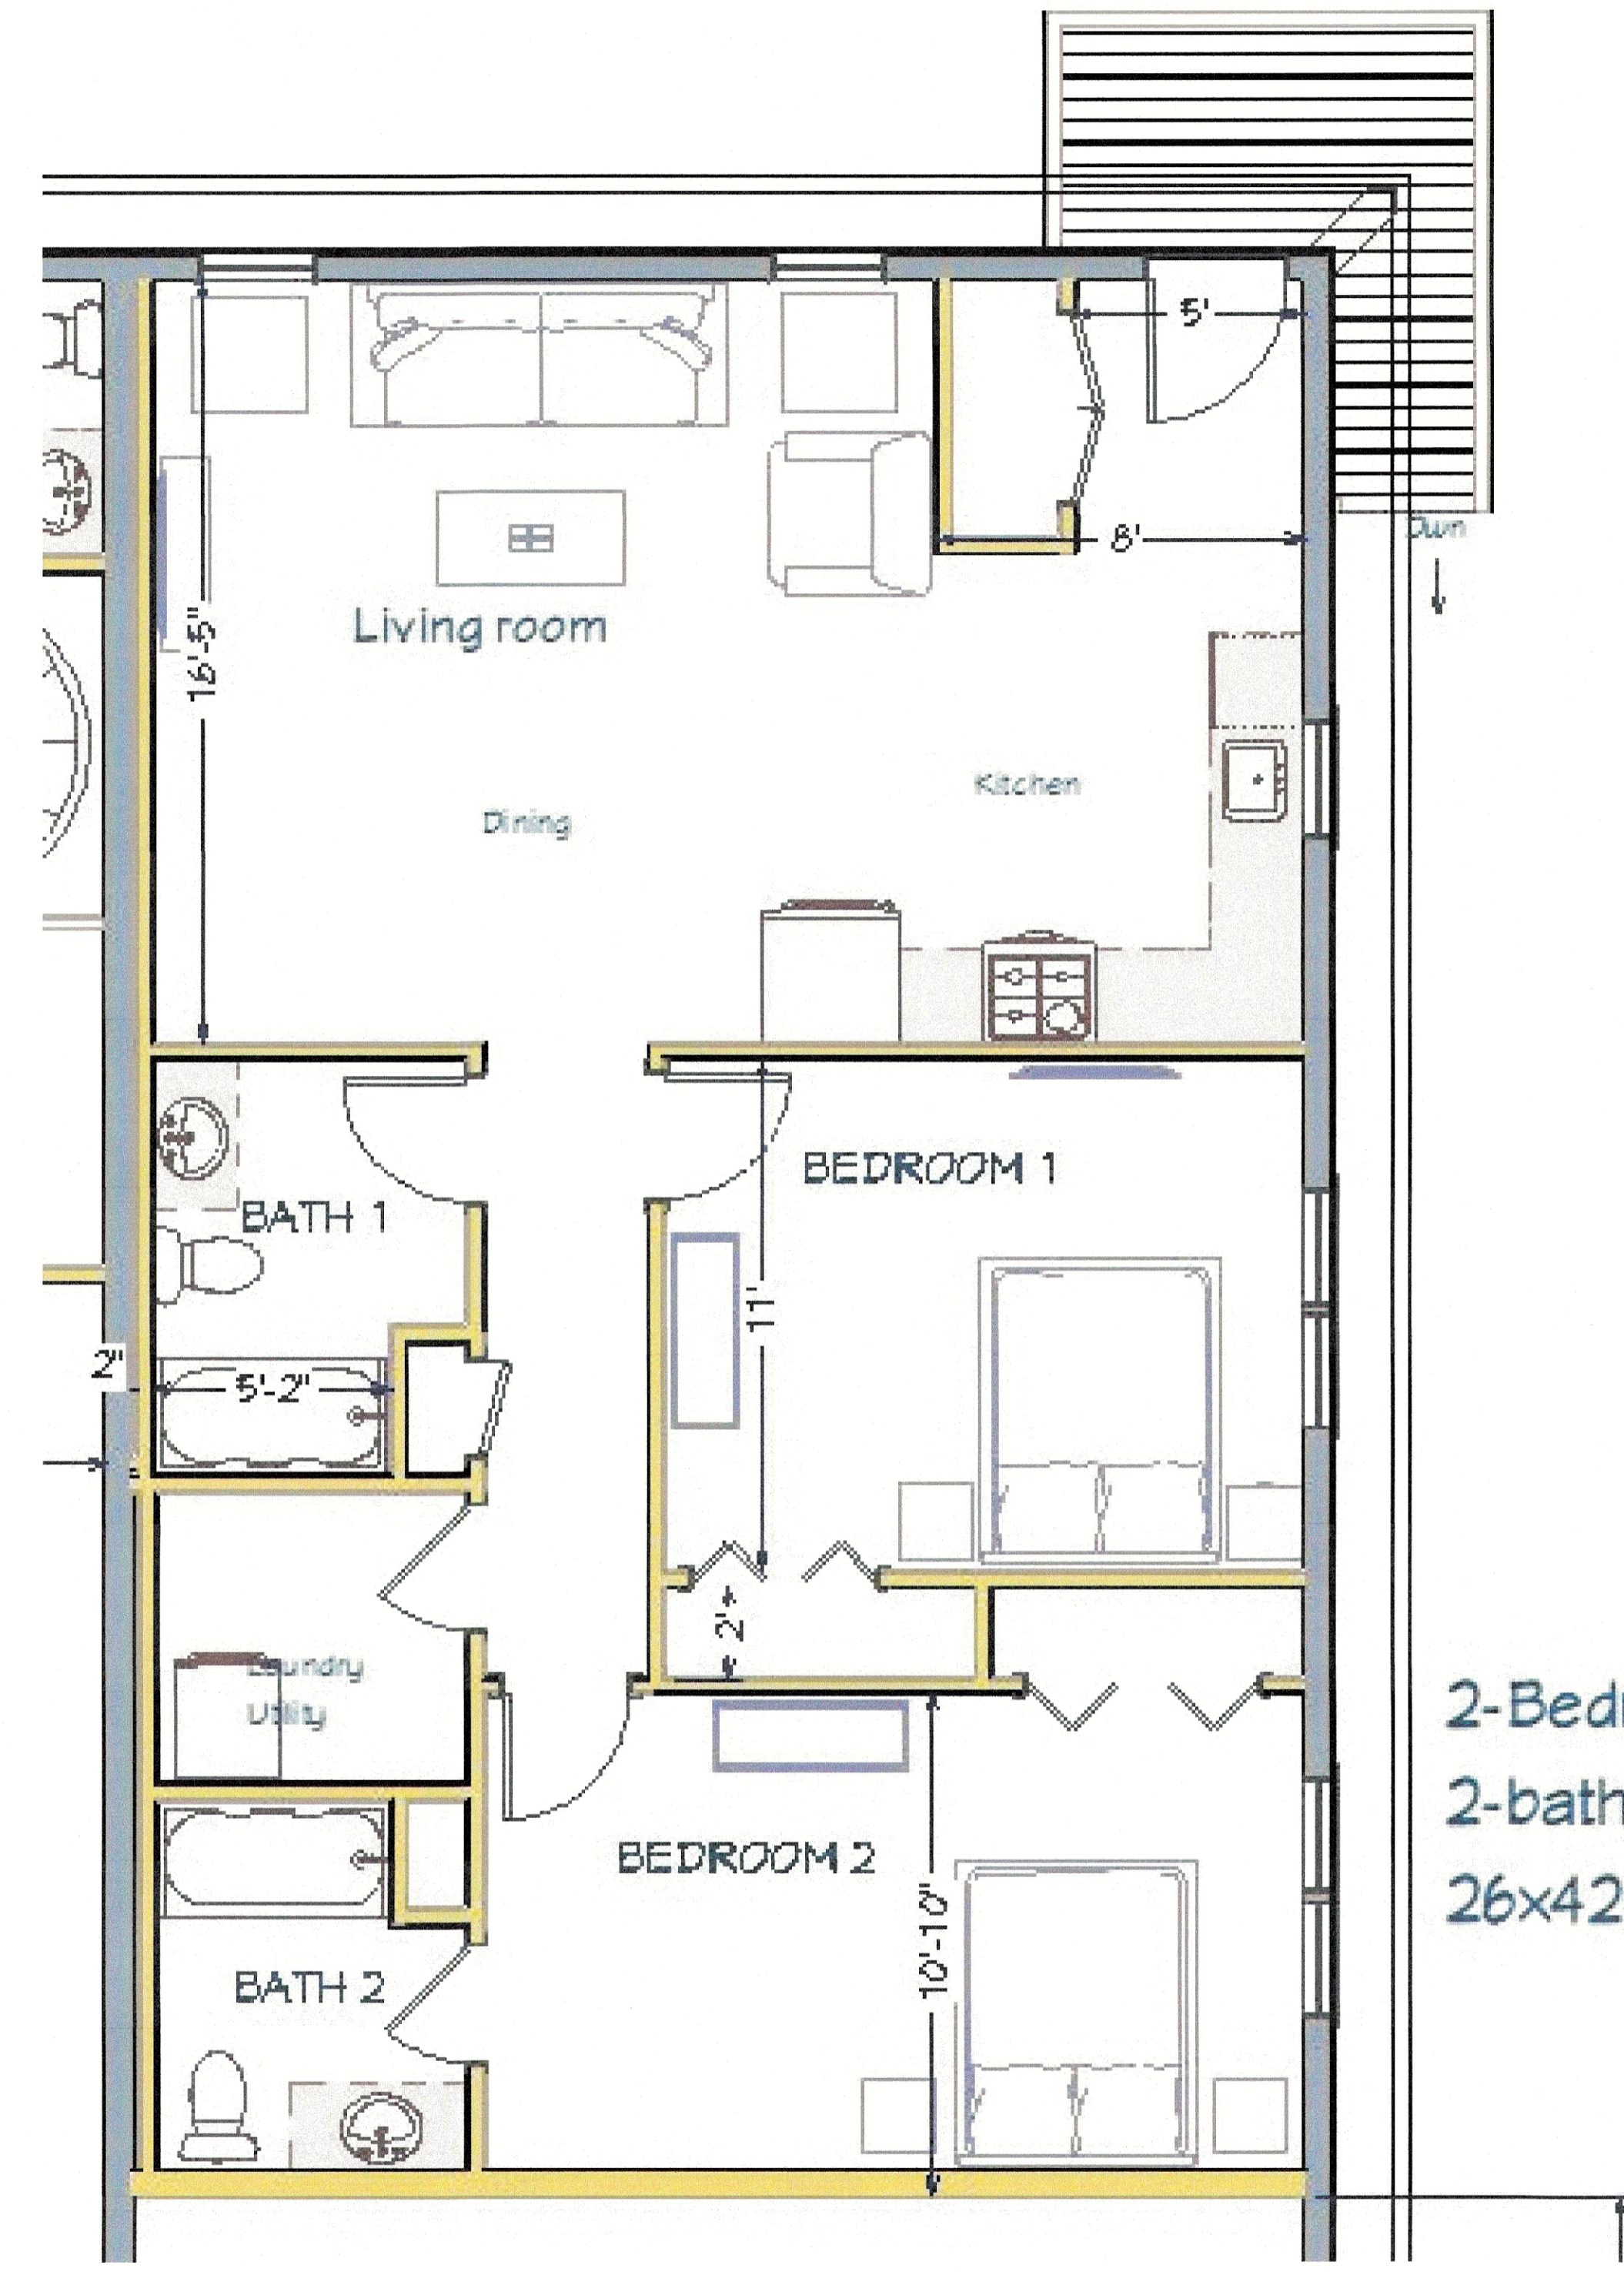

Residential Second Floor

2-Bedroom Apartment  
 2-baths  
 26x42=1092 sq ft

Not For Construction