




1 PROPOSED POND STREET ELEVATION
3/16" = 1'-0"



2 PROPOSED GREENHALGE ROAD ELEVATION
SCALE: 3/16" = 1'-0"

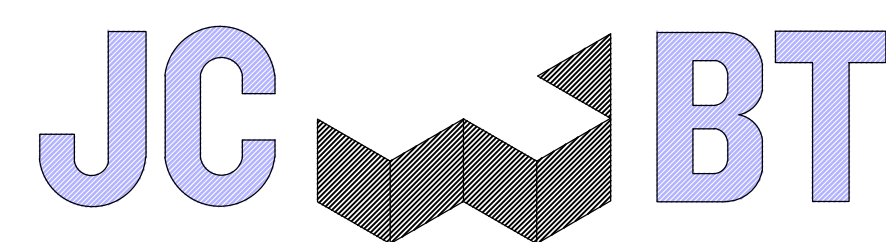

585 WASHINGTON STREET, QUINCY, MA 02169
ADMIN@JCBTARCHITECT.COM
TEL: (617) 404-8182

CONSULTANT

REGISTRATION

| REVISIONS | | | |
|-----------|------|----------------|-----------|
| NO. | BY | DESCRIPTION | DATE |
| 1 | J.C. | PLAN REVISIONS | 7/13/2020 |
| 2 | J.C. | EXTERIOR COLOR | 1/9/2021 |
| | | | |
| | | | |
| | | | |
| | | | |

PROJECT

POND STREET RESIDENCES

12 POND STREET
ASHLAND, MA 01721
JCBT PROJECT # 20007

SHEET TITLE
PROPOSED EXTERIOR ELEVATIONS


| | |
|--------------|--------------|
| DRAWN: | DRAWING NO.: |
| SCALE: NOTED | A-401 |
| DATE: | |
| CHECKED: | |
| SHEET OF | |



1 PROPOSED REAR BUILDING ELEVATION
 3/16" = 1'-0"



2 PROPOSED DOUGLAS ROAD ELEVATION
 SCALE: 3/16" = 1'-0"

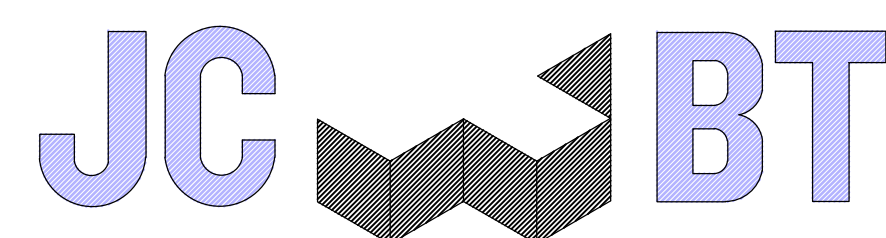

ARCHITECT
 585 WASHINGTON STREET, QUINCY, MA 02169
 ADMIN@JCBTARCHITECT.COM
 TEL: (617) 404-8182

CONSULTANT

REGISTRATION

| REVISIONS | | | |
|-----------|------|----------------|-----------|
| NO. | BY | DESCRIPTION | DATE |
| 1 | J.C. | PLAN REVISIONS | 7/13/2020 |
| 2 | J.C. | EXTERIOR COLOR | 1/9/2021 |
| | | | |
| | | | |
| | | | |
| | | | |

PROJECT

POND STREET RESIDENCES

12 POND STREET
 ASHLAND, MA 01721
 JCBT PROJECT # 20007

SHEET TITLE
 PROPOSED EXTERIOR
 ELEVATIONS

| | |
|--------------|-------------|
| DRAWN: | DRAWING NO: |
| SCALE: NOTED | |
| DATE: | |
| CHECKED: | |
| SHEET OF | A-402 |




1 ENLARGED PARTIAL ELEVATION @ BUMP-OUT
3/8" = 1'-0"



2 ENLARGED PARTIAL ELEVATION @ MAIN ENTRANCE
3/8" = 1'-0"



3 ENLARGED PARTIAL ELEVATION @ TOWER
3/8" = 1'-0"

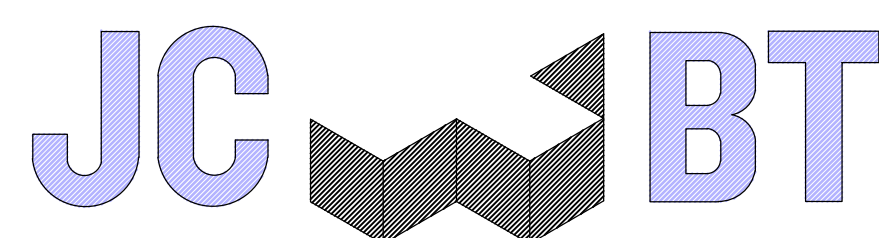

585 WASHINGTON STREET, QUINCY, MA 02169
ADMIN@JCBTARCHITECT.COM
TEL: (617) 404-8182

CONSULTANT

REGISTRATION



07/14/2020

| REVISIONS | | | |
|-----------|------|----------------|-----------|
| NO. | BY | DESCRIPTION | DATE |
| 1 | J.C. | PLAN REVISIONS | 7/13/2020 |
| | | | |
| | | | |
| | | | |
| | | | |
| | | | |
| | | | |
| | | | |

PROJECT

POND STREET RESIDENCES

12 POND STREET
ASHLAND, MA 01721
JCBT PROJECT # 20007

SHEET TITLE

ENLARGED
EXTERIOR ELEVATIONS

| | |
|--------------|-------------|
| DRAWN: | DRAWING NO: |
| SCALE: NOTED | A-403 |
| DATE: | |
| CHECKED: | |
| SHEET OF | |