




1 PROPOSED POND STREET ELEVATION
3/16" = 1'-0"

- GRAY SLATE COLOR
- KHAKE BROWN
- NAVAJO BEIGE



2 PROPOSED GREENHALGE ROAD ELEVATION
SCALE: 3/16" = 1'-0"

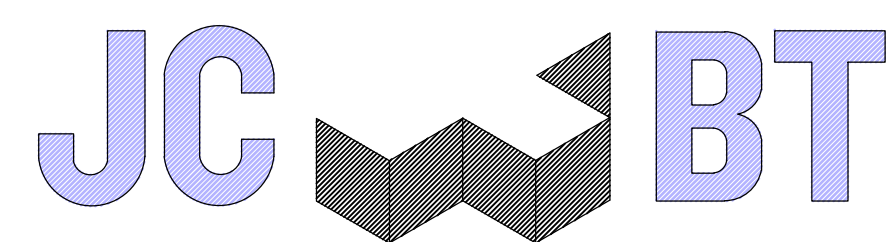

585 WASHINGTON STREET, QUINCY, MA 02169
ADMIN@JCBTARCHITECT.COM
TEL: (617) 404-8182

CONSULTANT

REGISTRATION

REVISIONS			
NO.	BY	DESCRIPTION	DATE
1	J.C.	PLAN REVISIONS	7/13/2020
2	J.C.	EXTERIOR COLORS	1/9/2021
3	J.C.	EXTERIOR COLORS	1/24/2021

PROJECT

POND STREET RESIDENCES

12 POND STREET
ASHLAND, MA 01721
JCBT PROJECT # 20007

SHEET TITLE
PROPOSED EXTERIOR ELEVATIONS

DRAWN:	DRAWING NO:
SCALE: NOTED	A-401
DATE:	
CHECKED:	
SHEET OF	