



REAR ELEVATION

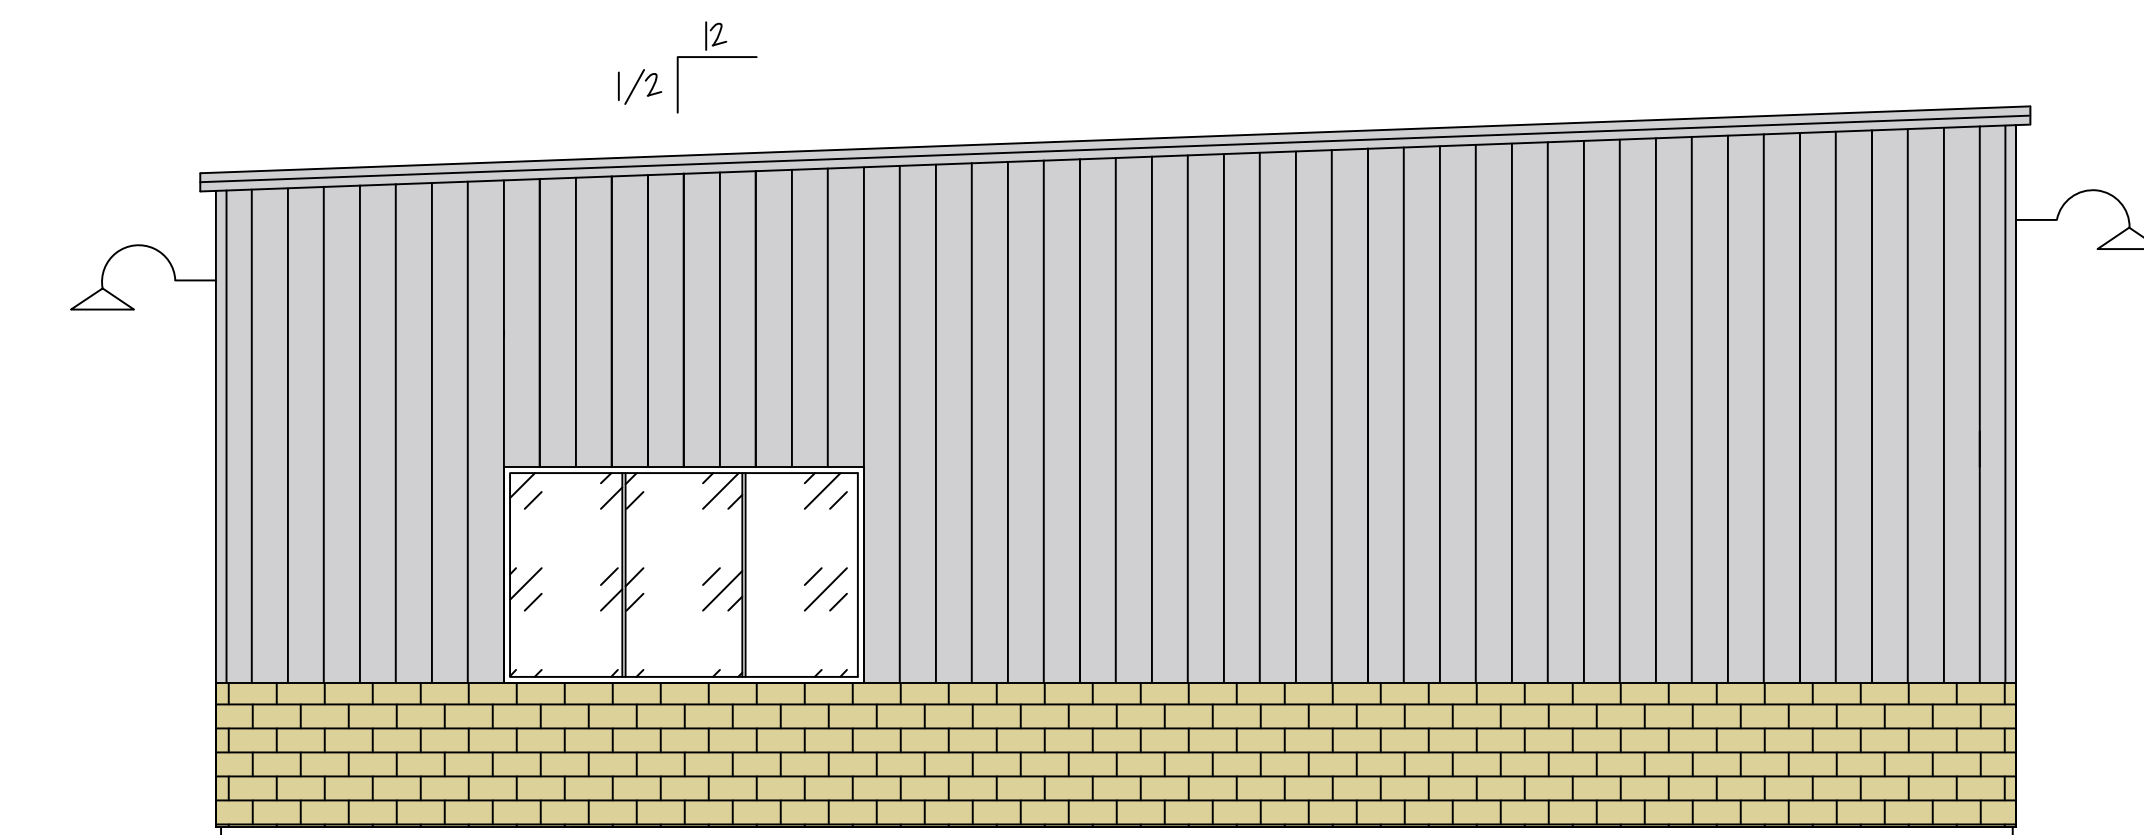

EAST ELEVATION



WEST ELEVATION

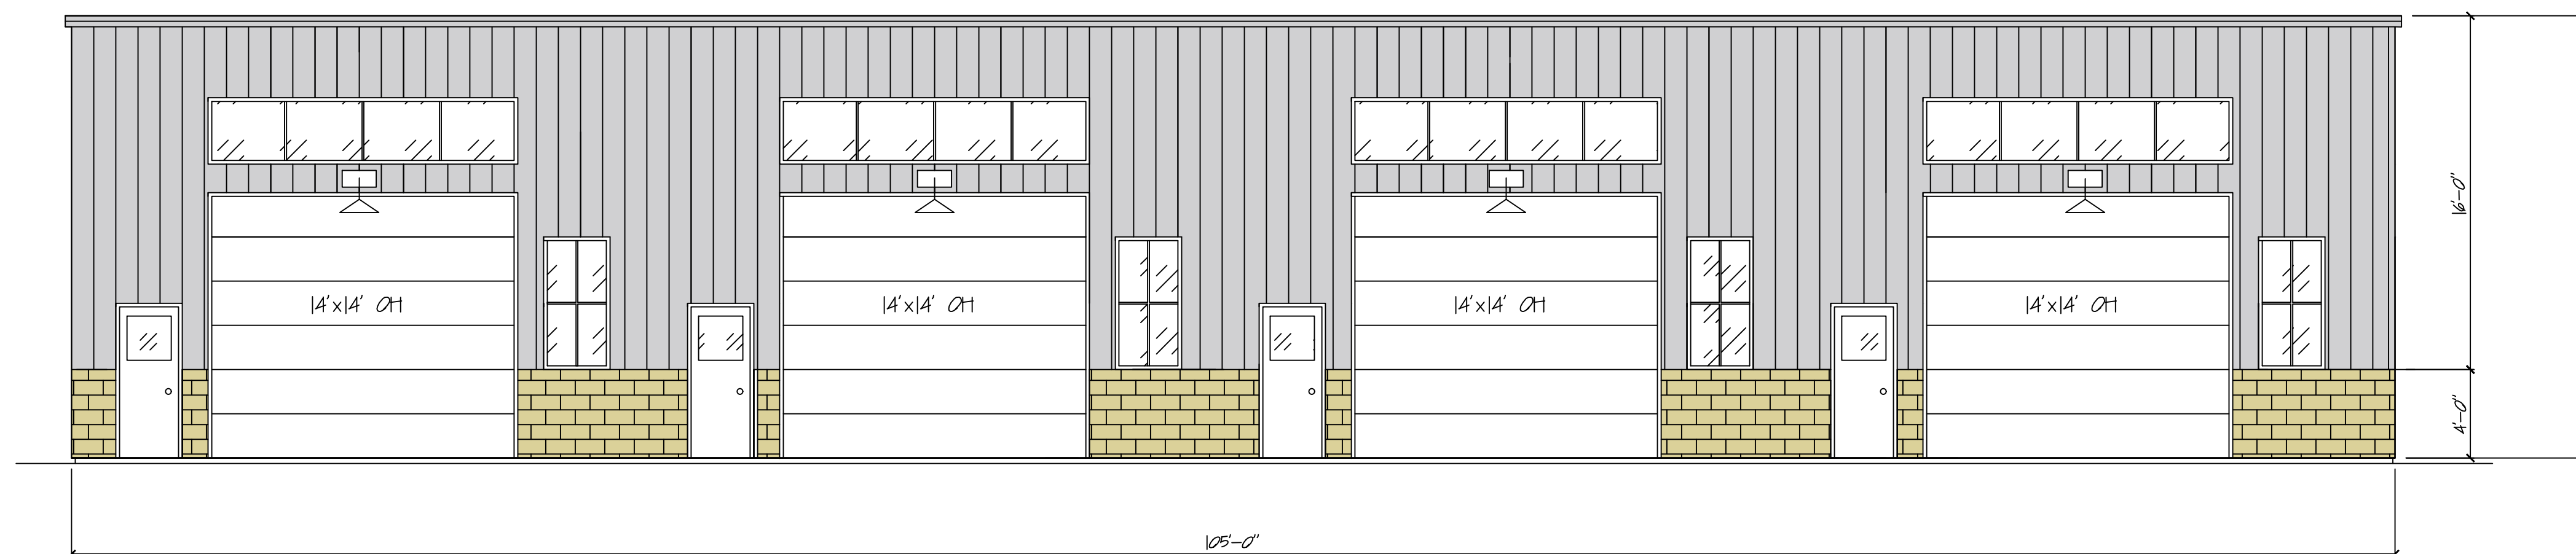

MEGUNKO ELEVATION

General Notes

| No. | Revision/Issue | Date |
|-----|----------------|------|
| | | |
| | | |

Firm Name and Address

PRIGGEN STEEL
133 FRANKLIN STREET
WRENTHAM, MA

Project Name and Address

ORLANDO
2 MEGUNKO RD
ASHLAND, MA

Project

ELEVATION

Date

8/1/16

Scale

3/16" = 1'-0"

Sheet

S-2