



REAR ELEVATION

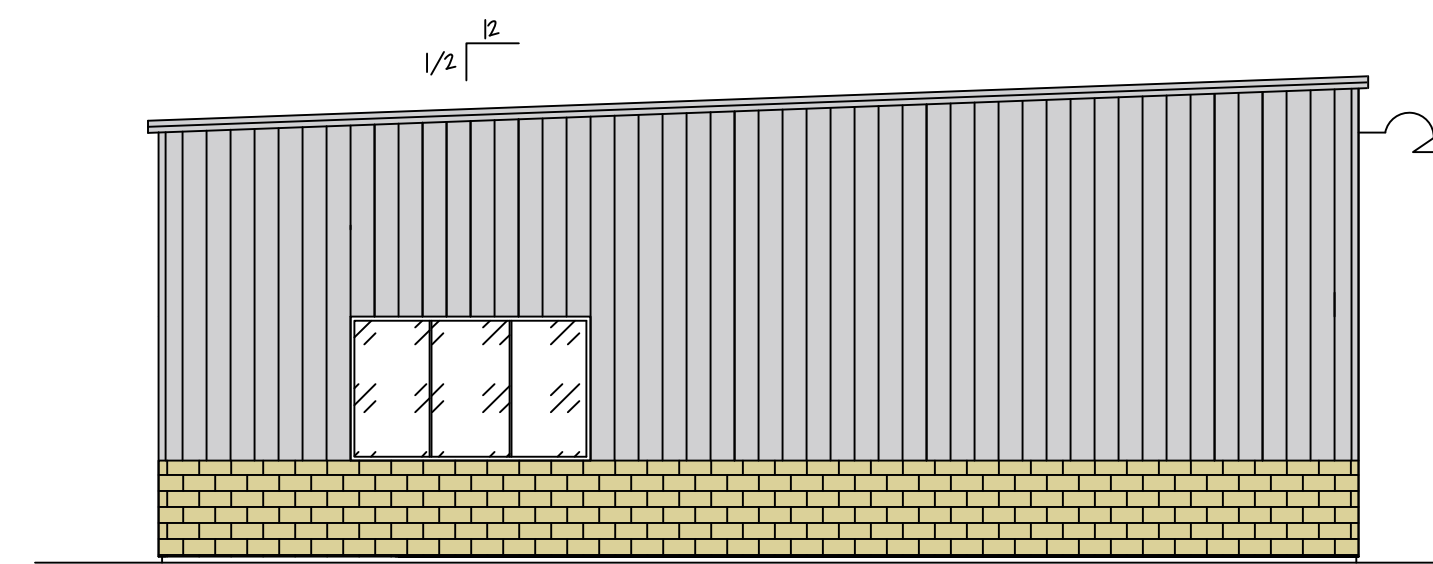

CHERRY ELEVATION



RIGHT ELEVATION

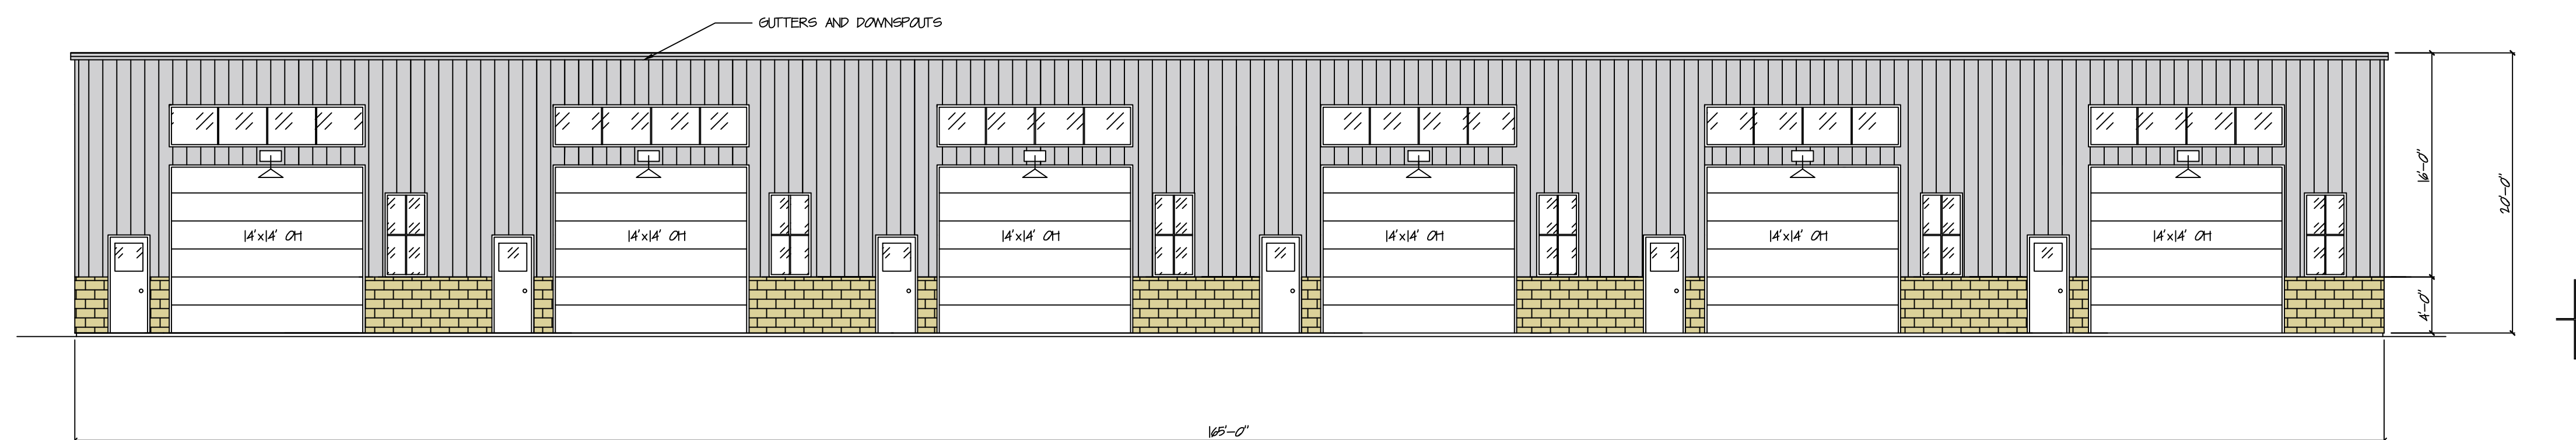

MEGUNKO ELEVATION

General Notes

No.	Revision/Issue	Date

Firm Name and Address  
 PRIGGEN STEEL  
 133 FRANKLIN STREET  
 WRENTHAM, MA

Project Name and Address  
 ORLANDO  
 2 MEGUNKO RD  
 ASHLAND, MA

Project ELEVATION	Sheet S-2
Date 8/1/16	
Scale 1/8" = 1'-0"	