

501 Pond Street

TRASK DEVELOPMENT

ARCHITECT



101 SUMMER ST BOSTON MA 02110

CONSULTANT

STAMP

KEY PLAN


	04/07/2022	PLANNING BOARD
1	10/26/2021	PLANNING BOARD
MARK	DATE	DESCRIPTION

PROJECT NUMBER: 221061.00
 DRAWN BY: MRM
 CHECKED BY: MRM

SHEET TITLE

FIRST FLOOR PLAN


A-101

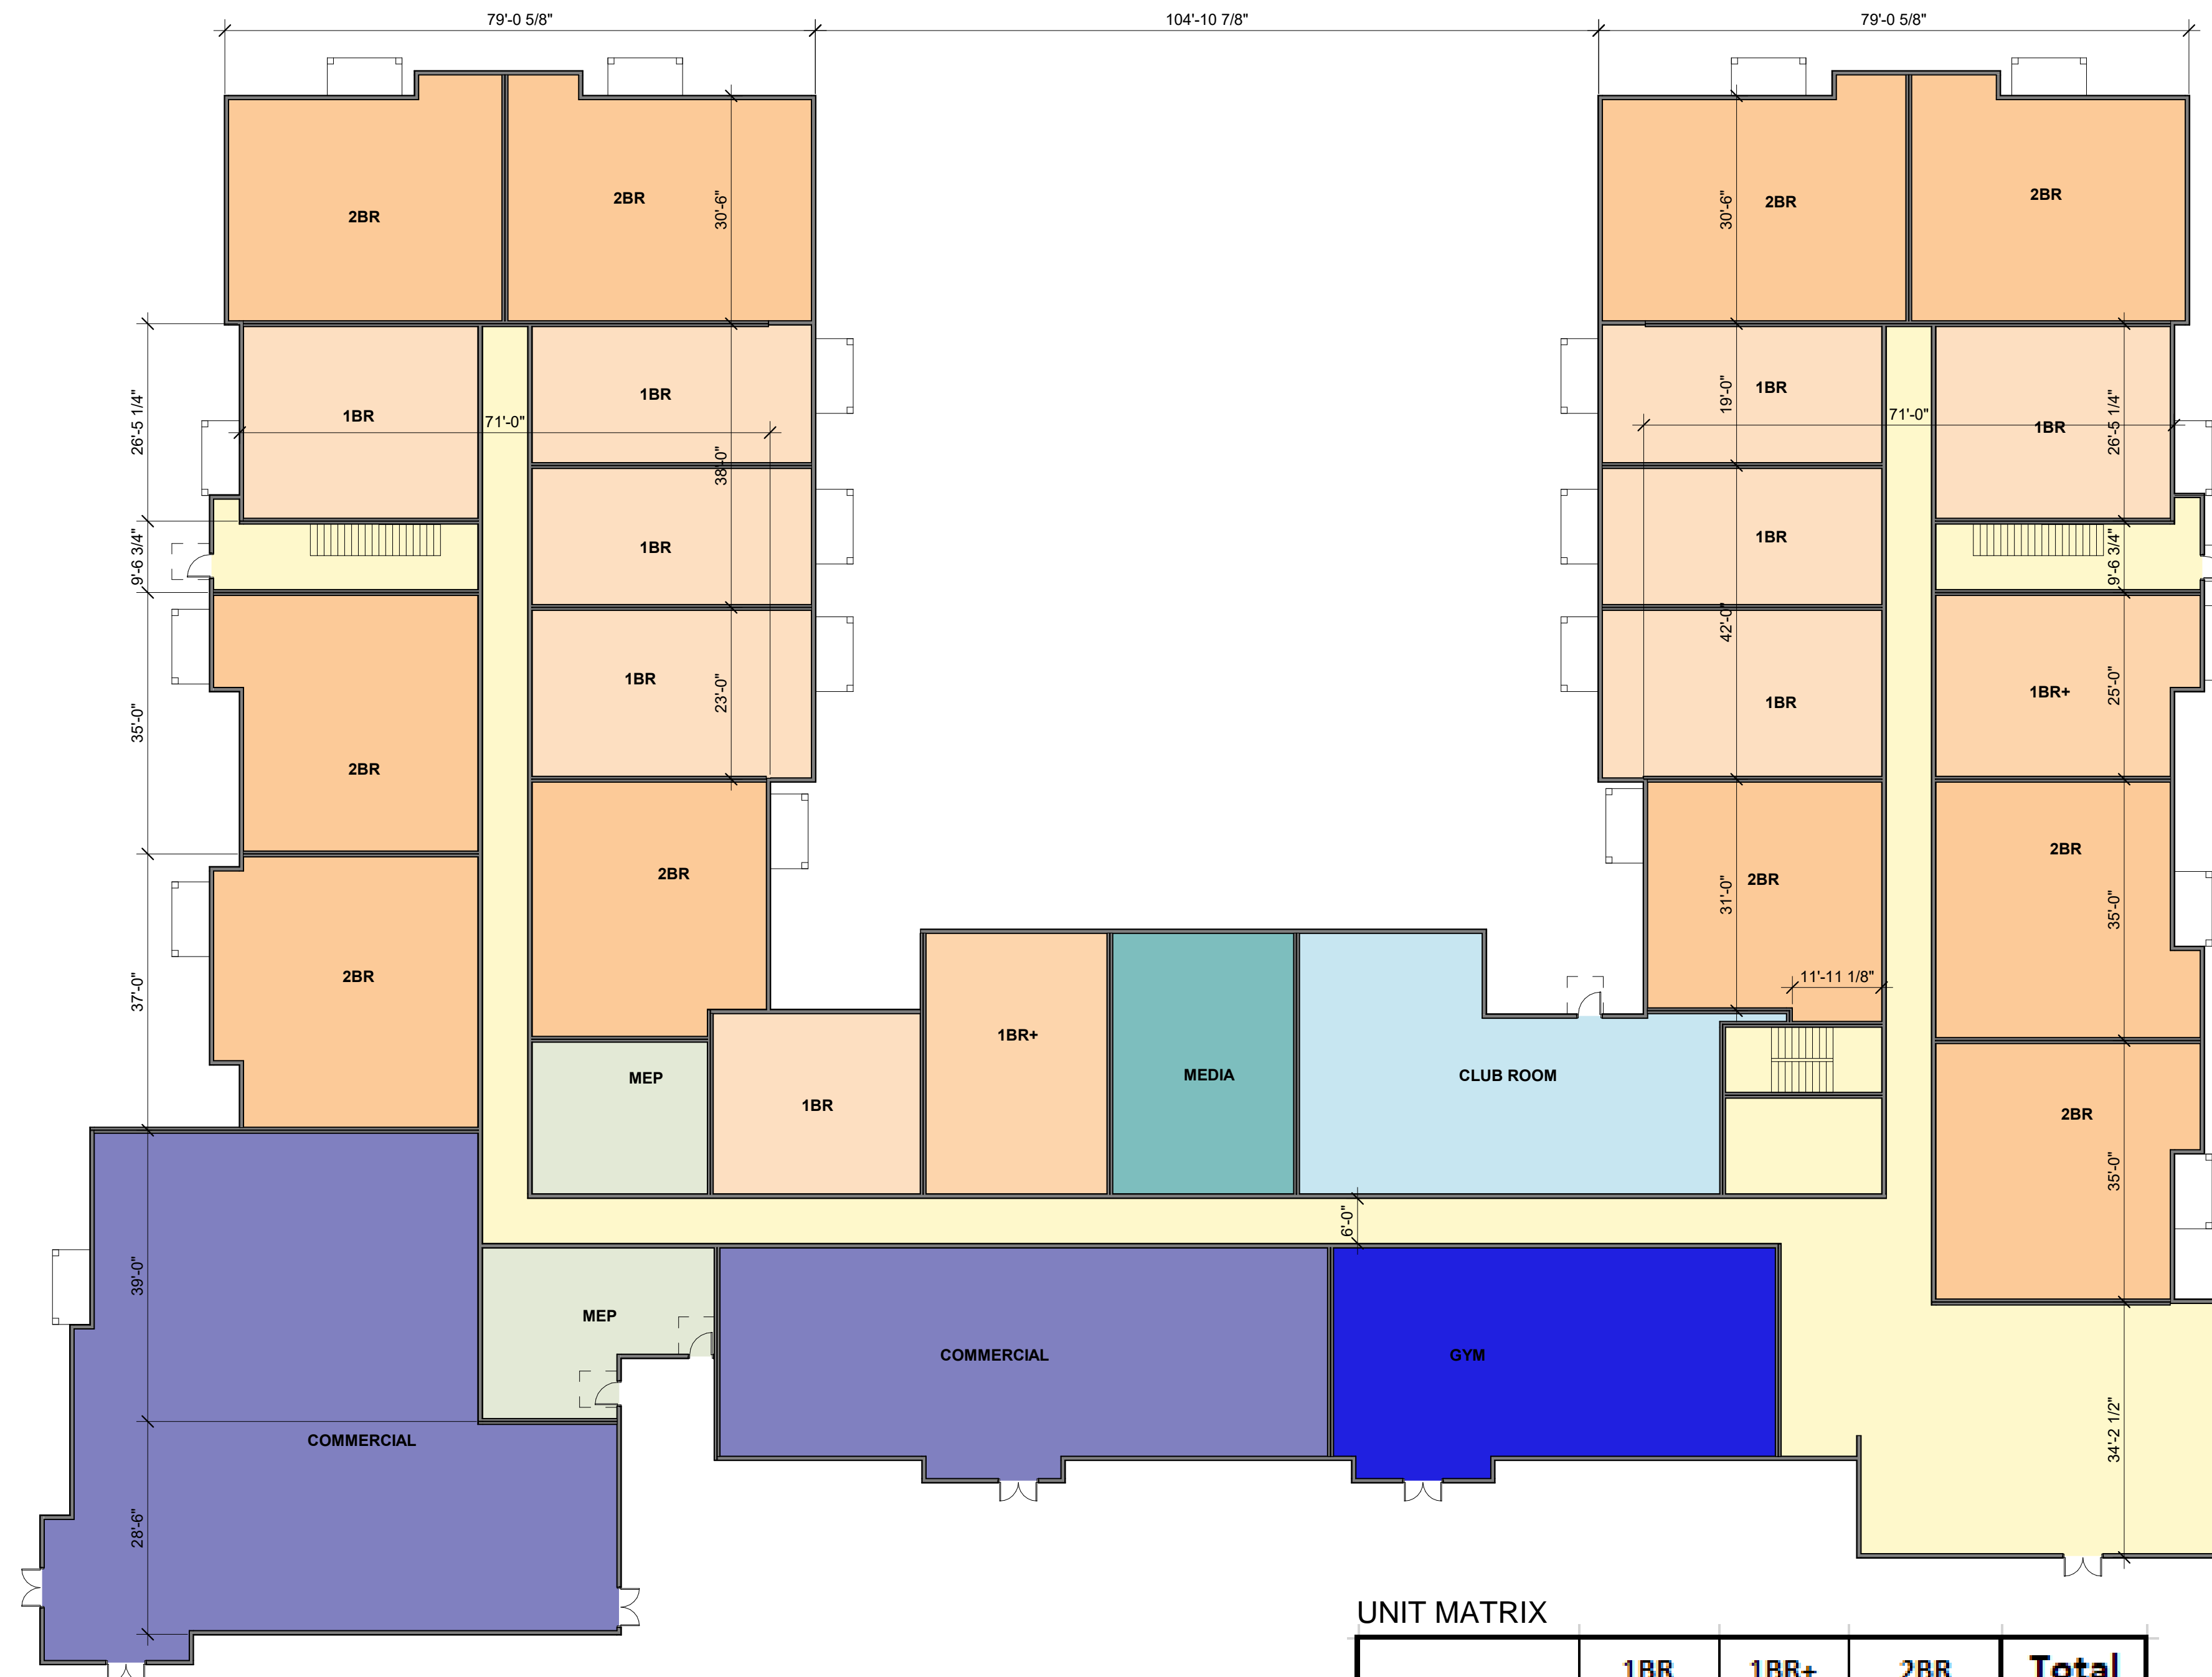

UNIT MATRIX

	1BR	1BR+	2BR	Total Units
	735	850	1,200	
1st floor	6	3	12	21
2nd floor	8	7	16	31
3rd floor	8	7	19	34
4th floor	8	7	19	34
Total Units	30	24	66	120
Total NSF	22,050	20,400	79,200	
	25.00%	20.00%	55.00%	

1 LEVEL 1 FLOOR PLAN
 1/16" = 1'-0"

 

501 Pond Street

TRASK DEVELOPMENT

ARCHITECT



101 SUMMER ST BOSTON MA 02110

CONSULTANT

STAMP

KEY PLAN

	04/07/2022	PLANNING BOARD
1	10/26/2021	PLANNING BOARD
MARK	DATE	DESCRIPTION

PROJECT NUMBER: 221061.00
 DRAWN BY: MRM
 CHECKED BY: MRM

SHEET TITLE

SECOND THROUGH
 FOURTH FLOOR PLAN

A-102



1 LEVEL 2 FLOOR PLAN
 1/16" = 1'-0"

