


4/21/2022 3:29:58 PM - T:\2217 501 POND STREET W TRASK & ICON\CONSTRUCTION DRAWINGS\CURRENT CWDOG DRAWINGS\XREFS\XREF_NETWORK.DWG - FERNANDO SOUSA

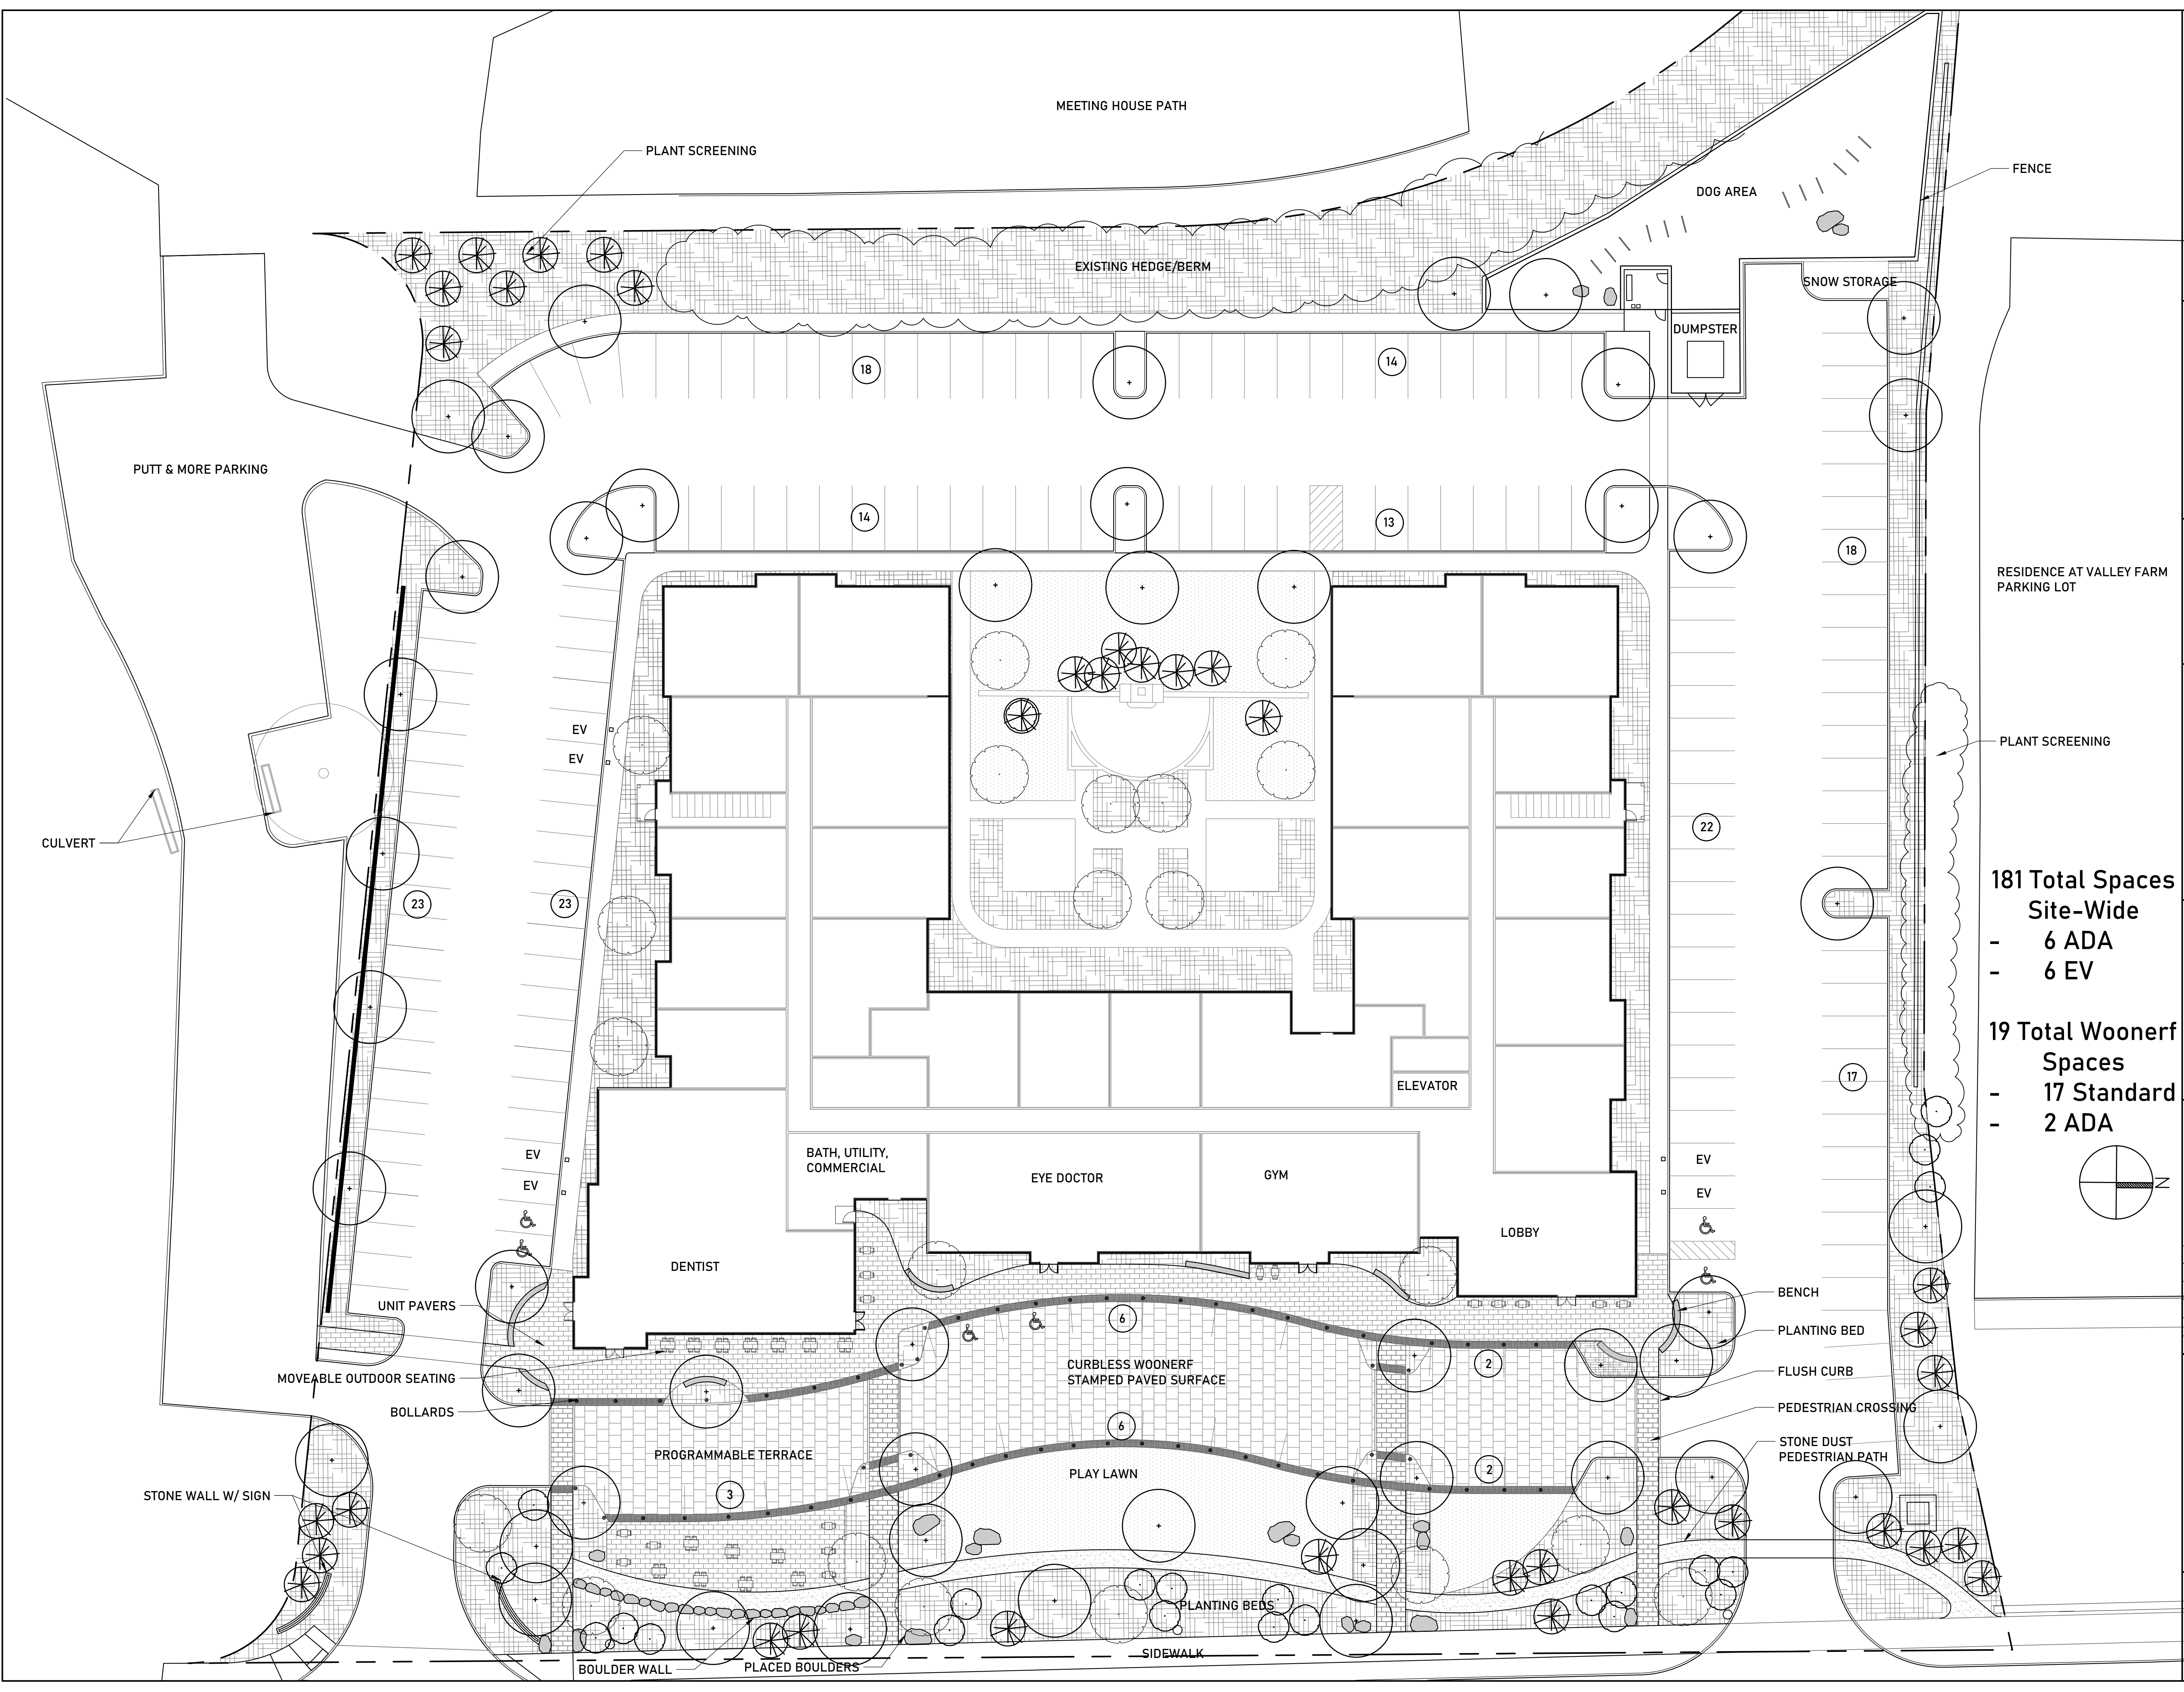

501 POND STREET
 ASHLAND, MA
 ASHLAND PLANNING BOARD

ARCHITECT
ICON
 ARCHITECTURE
 101 SUMMER ST BOSTON MA 02110

CONSULTANT
CW
DG Copley Wolff Design Group
 Landscape Architects & Planners
 www.copley-wolff.com

STAMP

KEY PLAN

SCALE: 1" = 20'-0"

MARK	DATE	DESCRIPTION
PROJECT NUMBER: 2217.000		
DRAWN BY: IR, FS		
CHECKED BY: IR		

SHEET TITLE
SCHEMATIC SITE PLAN

L-100

181 Total Spaces Site-Wide
 - 6 ADA
 - 6 EV

19 Total Woonerf Spaces
 - 17 Standard
 - 2 ADA

