


5/6/2022 2:27:40 PM - T:\2217 501 POND STREET - TRASK & ICON\CONSTRUCTION DRAWINGS\CURRENT CHDGD DRAWINGS\REFSYR_LINWORK.DWG - ALLISON DESBONNET

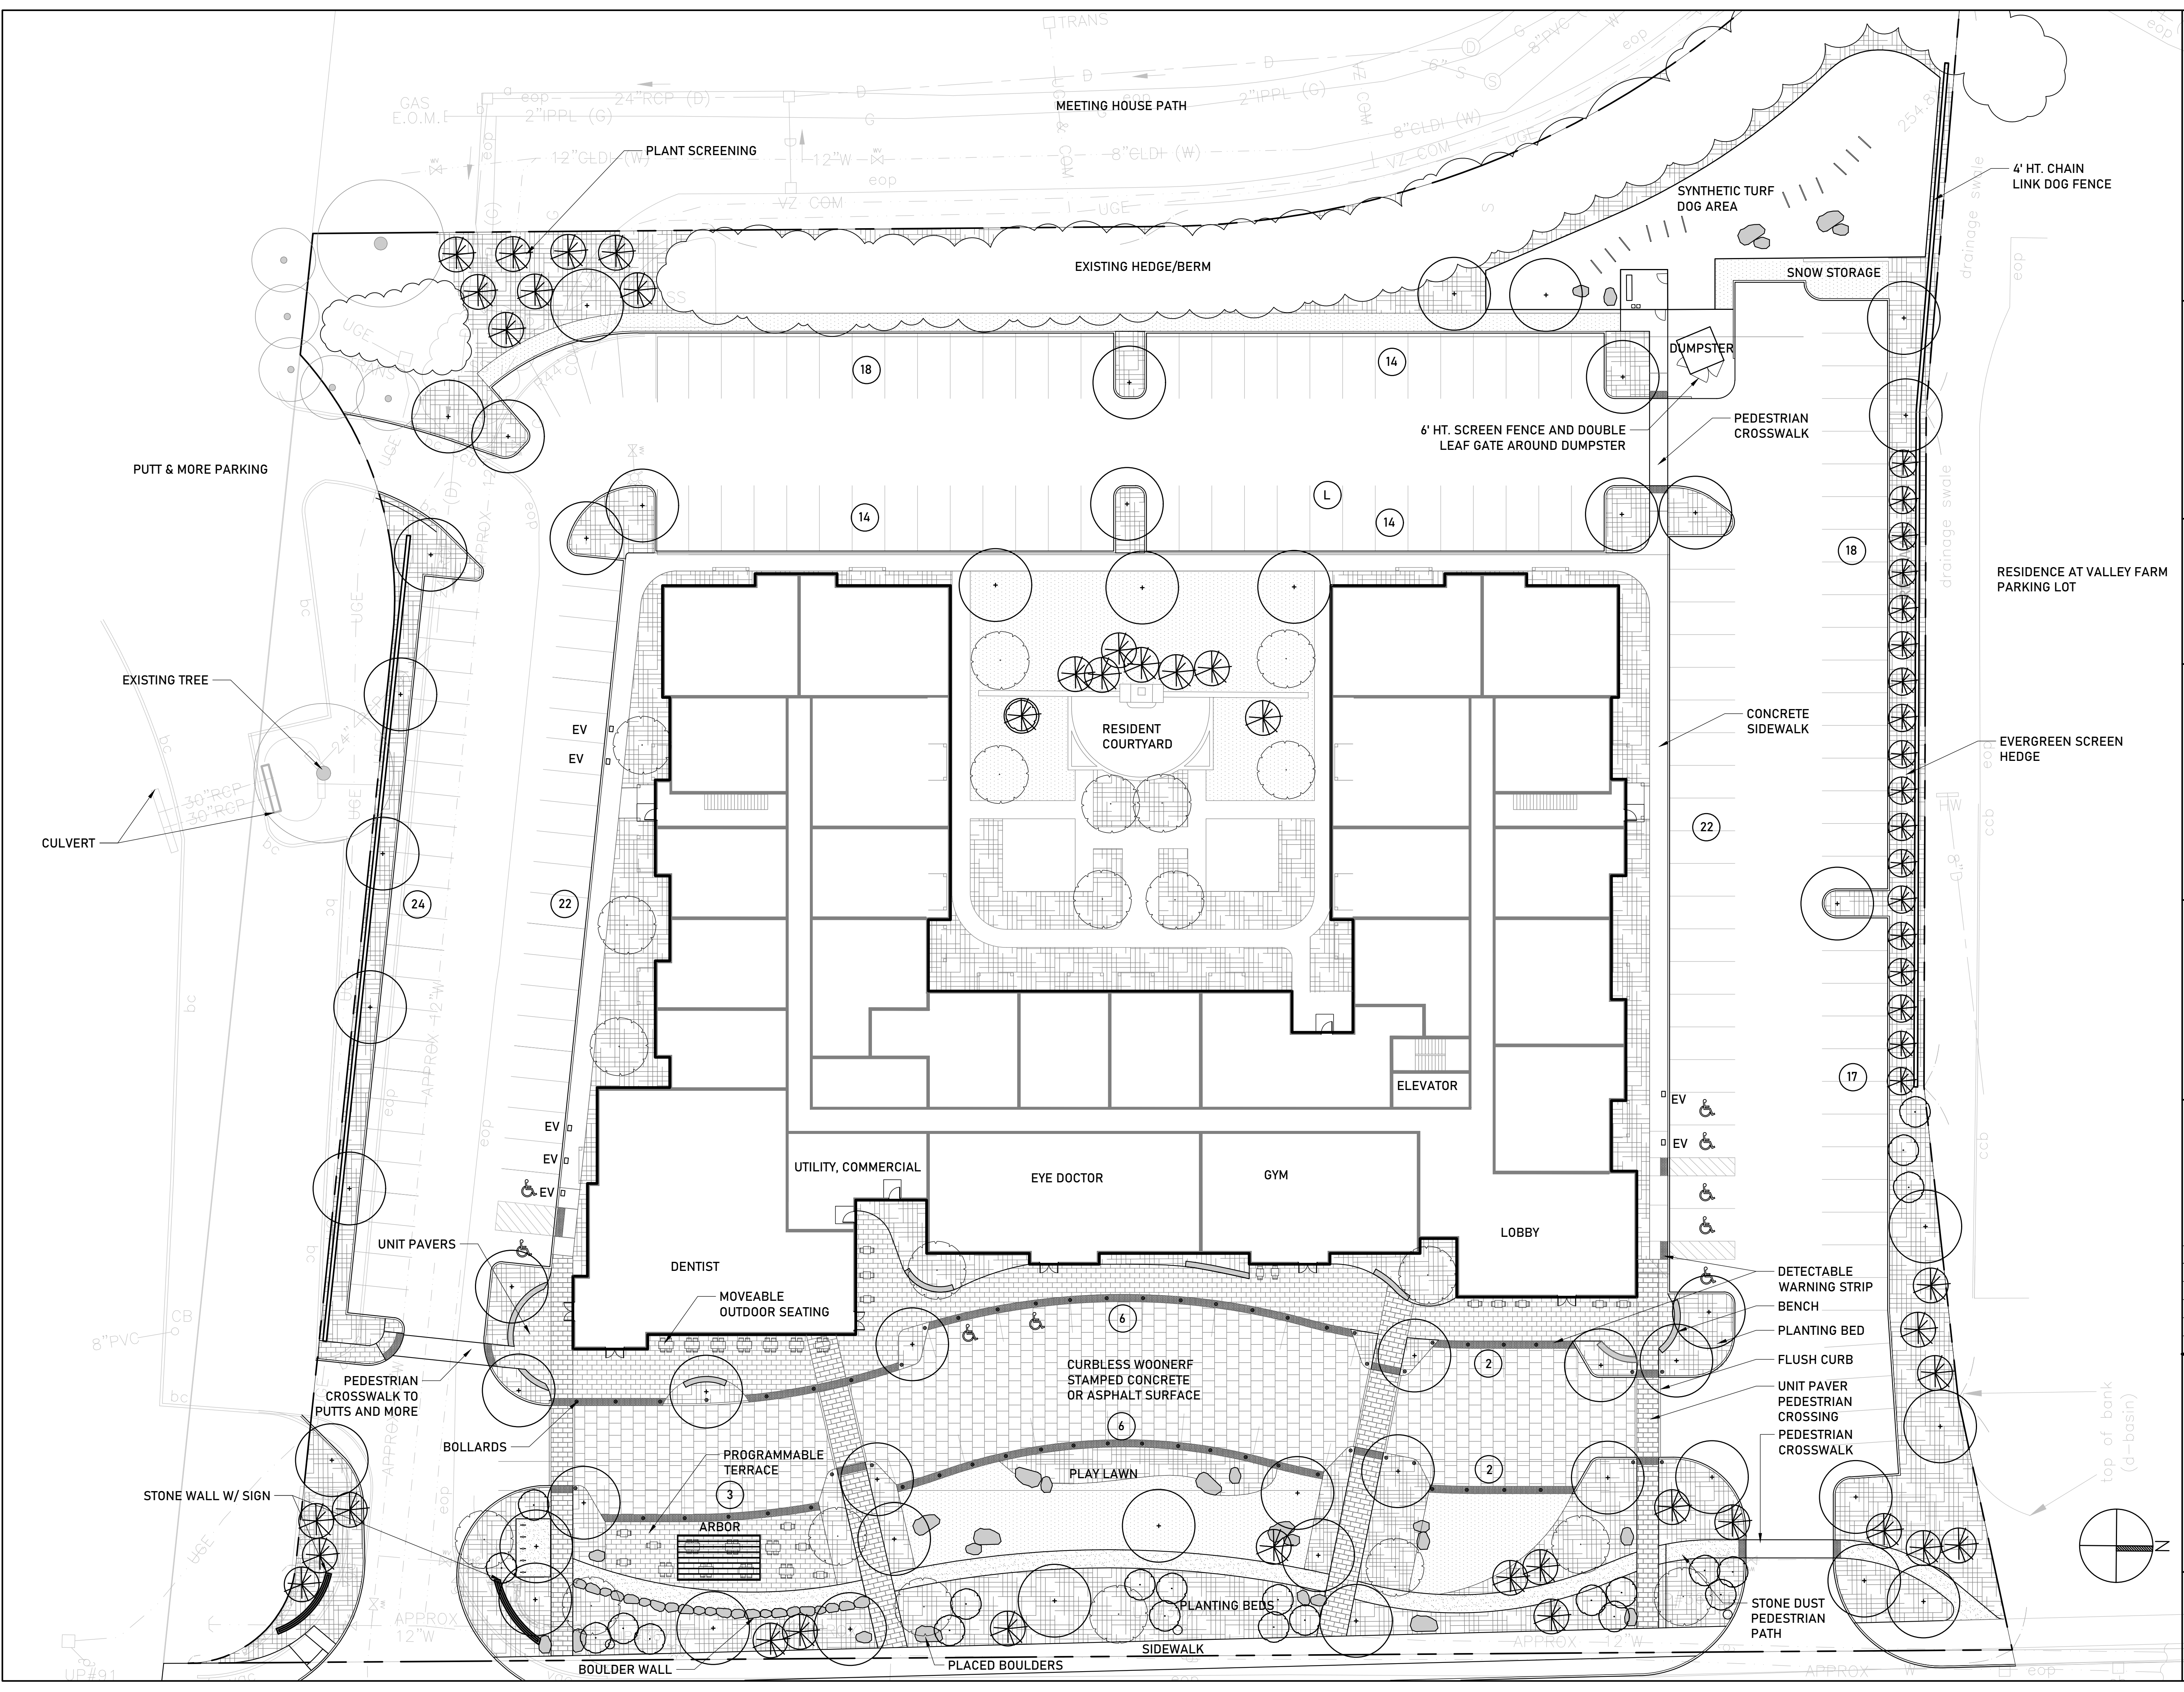

501 POND STREET
 ASHLAND, MA

Trask DEVELOPMENT

ARCHITECT
ICON ARCHITECTURE
 101 SUMMER ST BOSTON MA 02110

CONSULTANT
CW Copley Wolff Design Group
 Landscape Architects & Planners
 www.copley-wolff.com

STAMP

KEY PLAN

SCALE: 1" = 20'-0"
 20' 8' 0' 20' 40'

MARK	DATE	DESCRIPTION
PROJECT NUMBER: 2217.000		
DRAWN BY: IR, FS		
CHECKED BY: IR		

SHEET TITLE
SCHEMATIC SITE PLAN

L-100