

501 Pond Street

TRASK DEVELOPMENT

ARCHITECT



101 SUMMER ST BOSTON MA 02110

CONSULTANT

STAMP

KEY PLAN

MARK	DATE	DESCRIPTION
------	------	-------------

PROJECT NUMBER: 221061.00


DRAWN BY: Author

CHECKED BY: Checker

SHEET TITLE

SITE PLAN

A-100

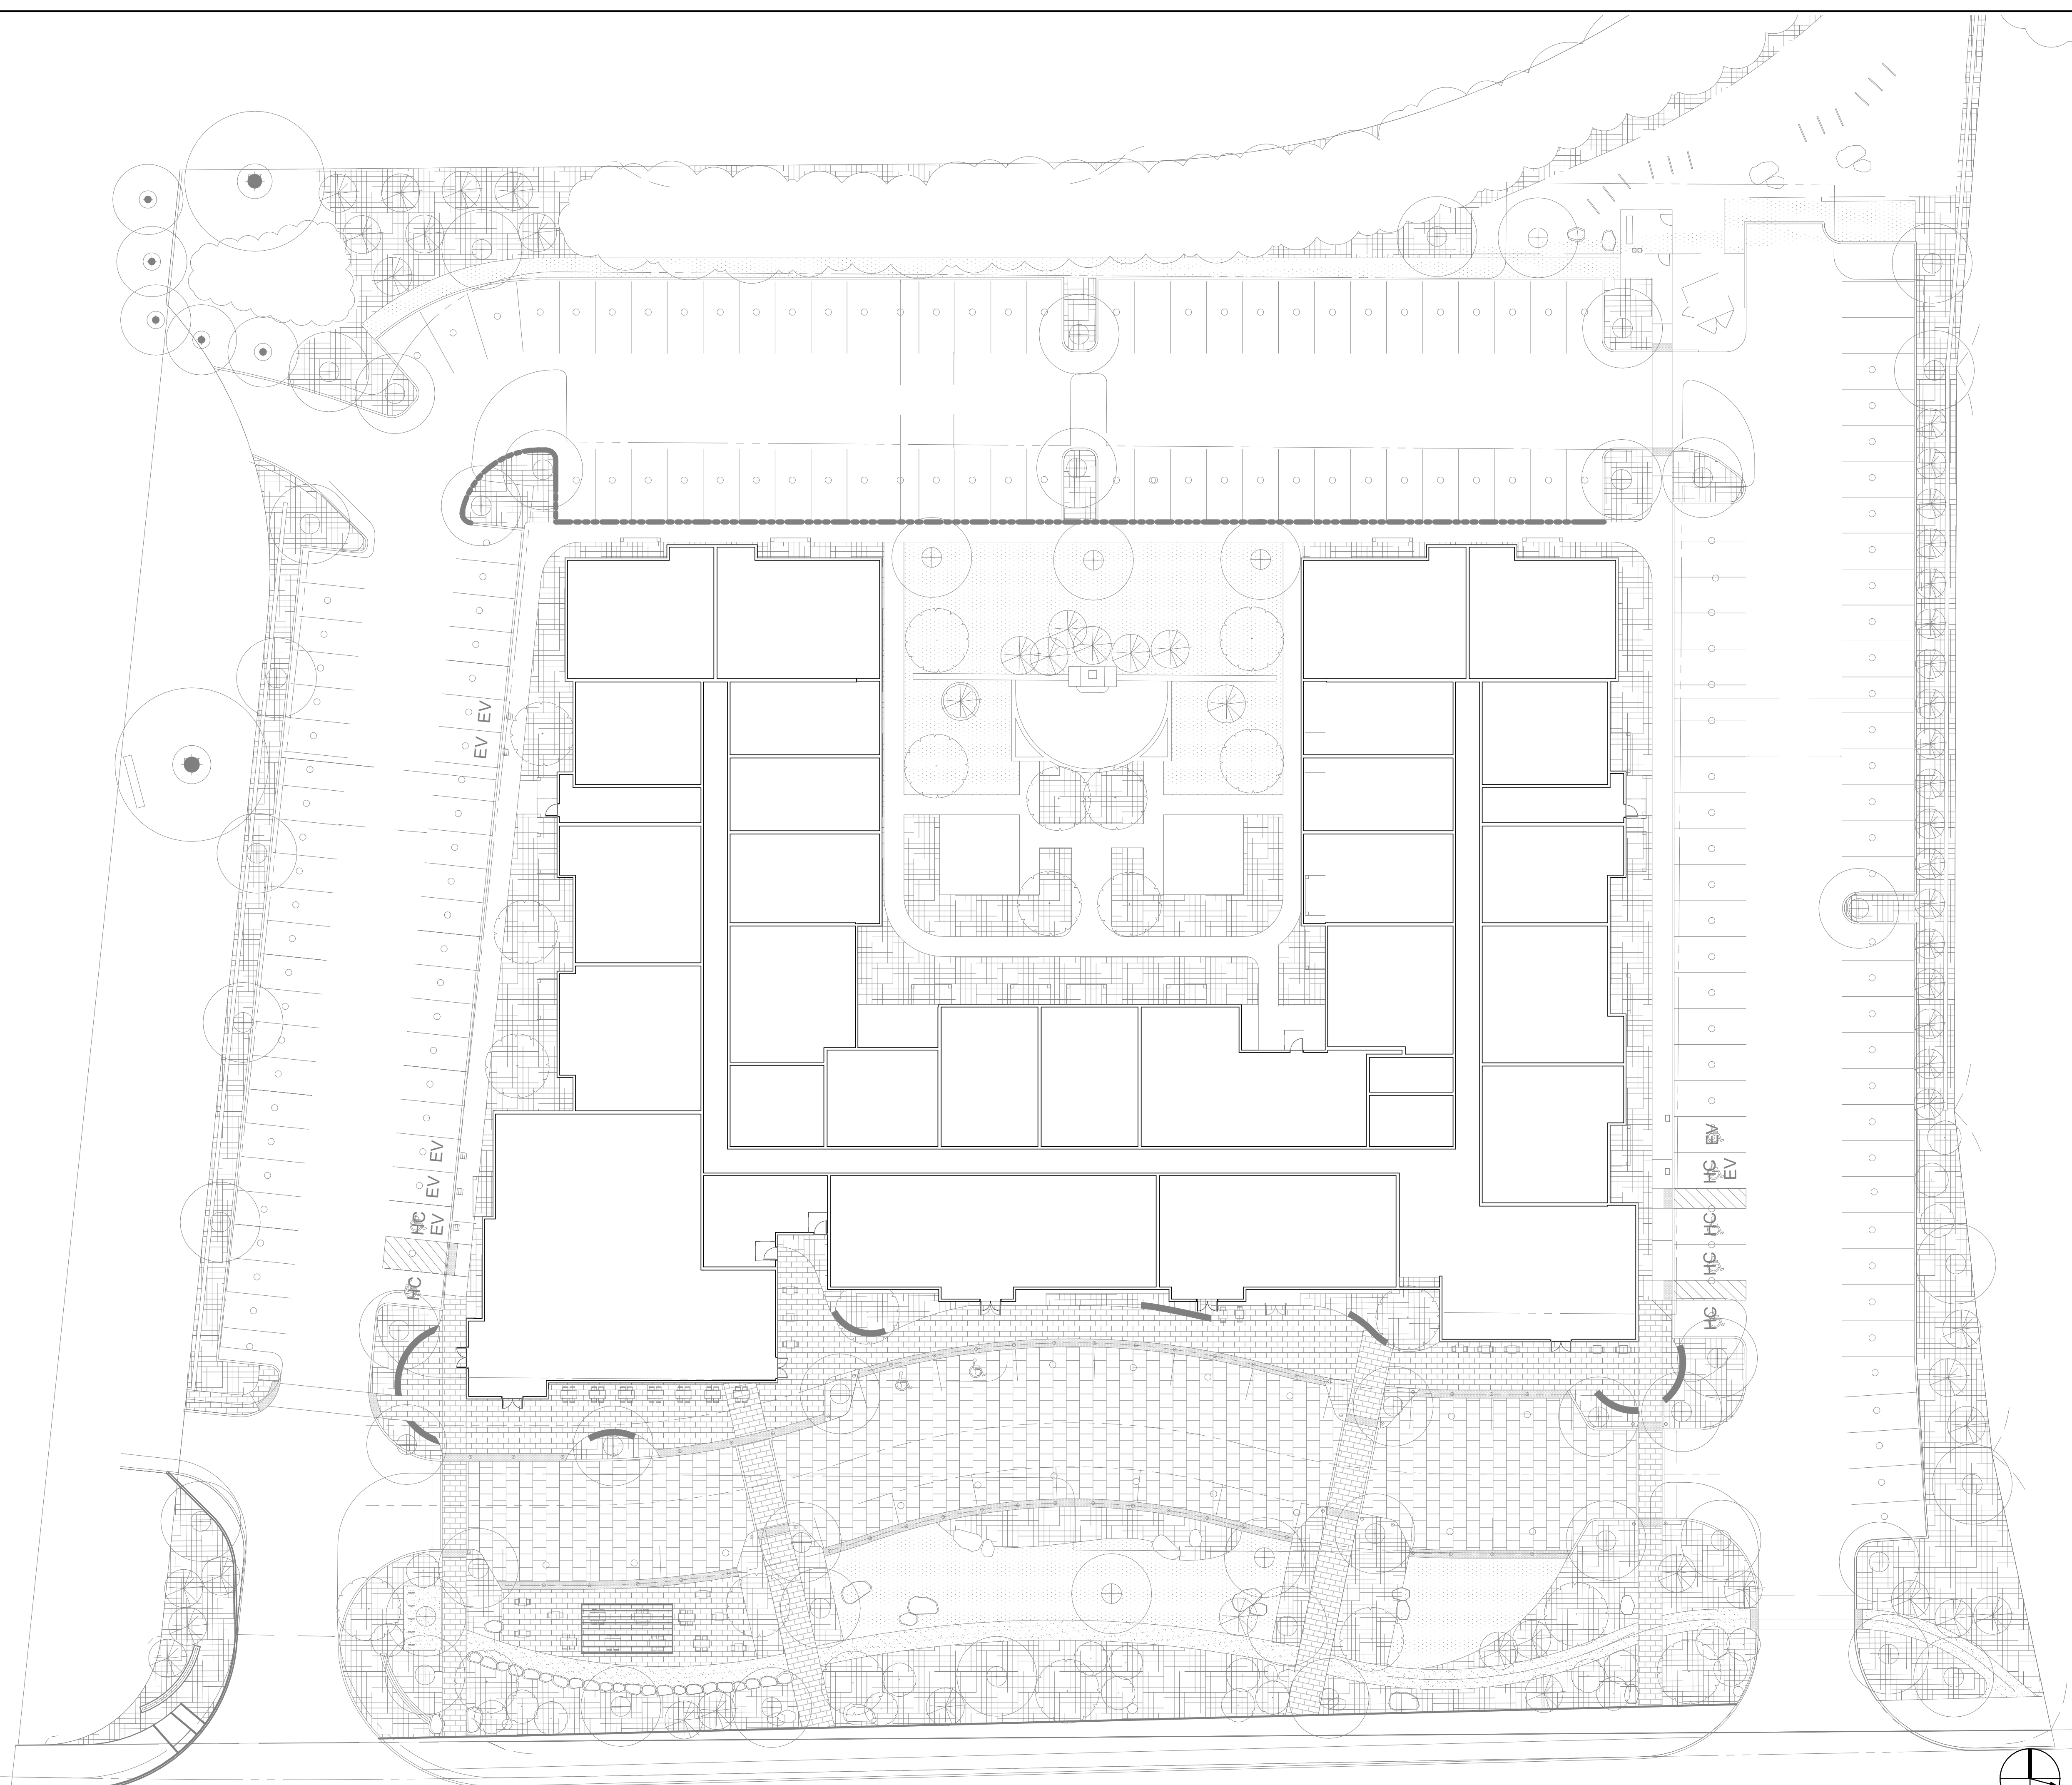

1 SITE PLAN
1" = 20'-0"

501 Pond Street

TRASK DEVELOPMENT

ARCHITECT



101 SUMMER ST BOSTON MA 02110

CONSULTANT

STAMP

KEY PLAN

	04/07/2022	PLANNING BOARD
1	10/26/2021	PLANNING BOARD
MARK	DATE	DESCRIPTION

PROJECT NUMBER: 221061.00


DRAWN BY: MRM

CHECKED BY: MRM


SHEET TITLE

FIRST FLOOR PLAN

A-101

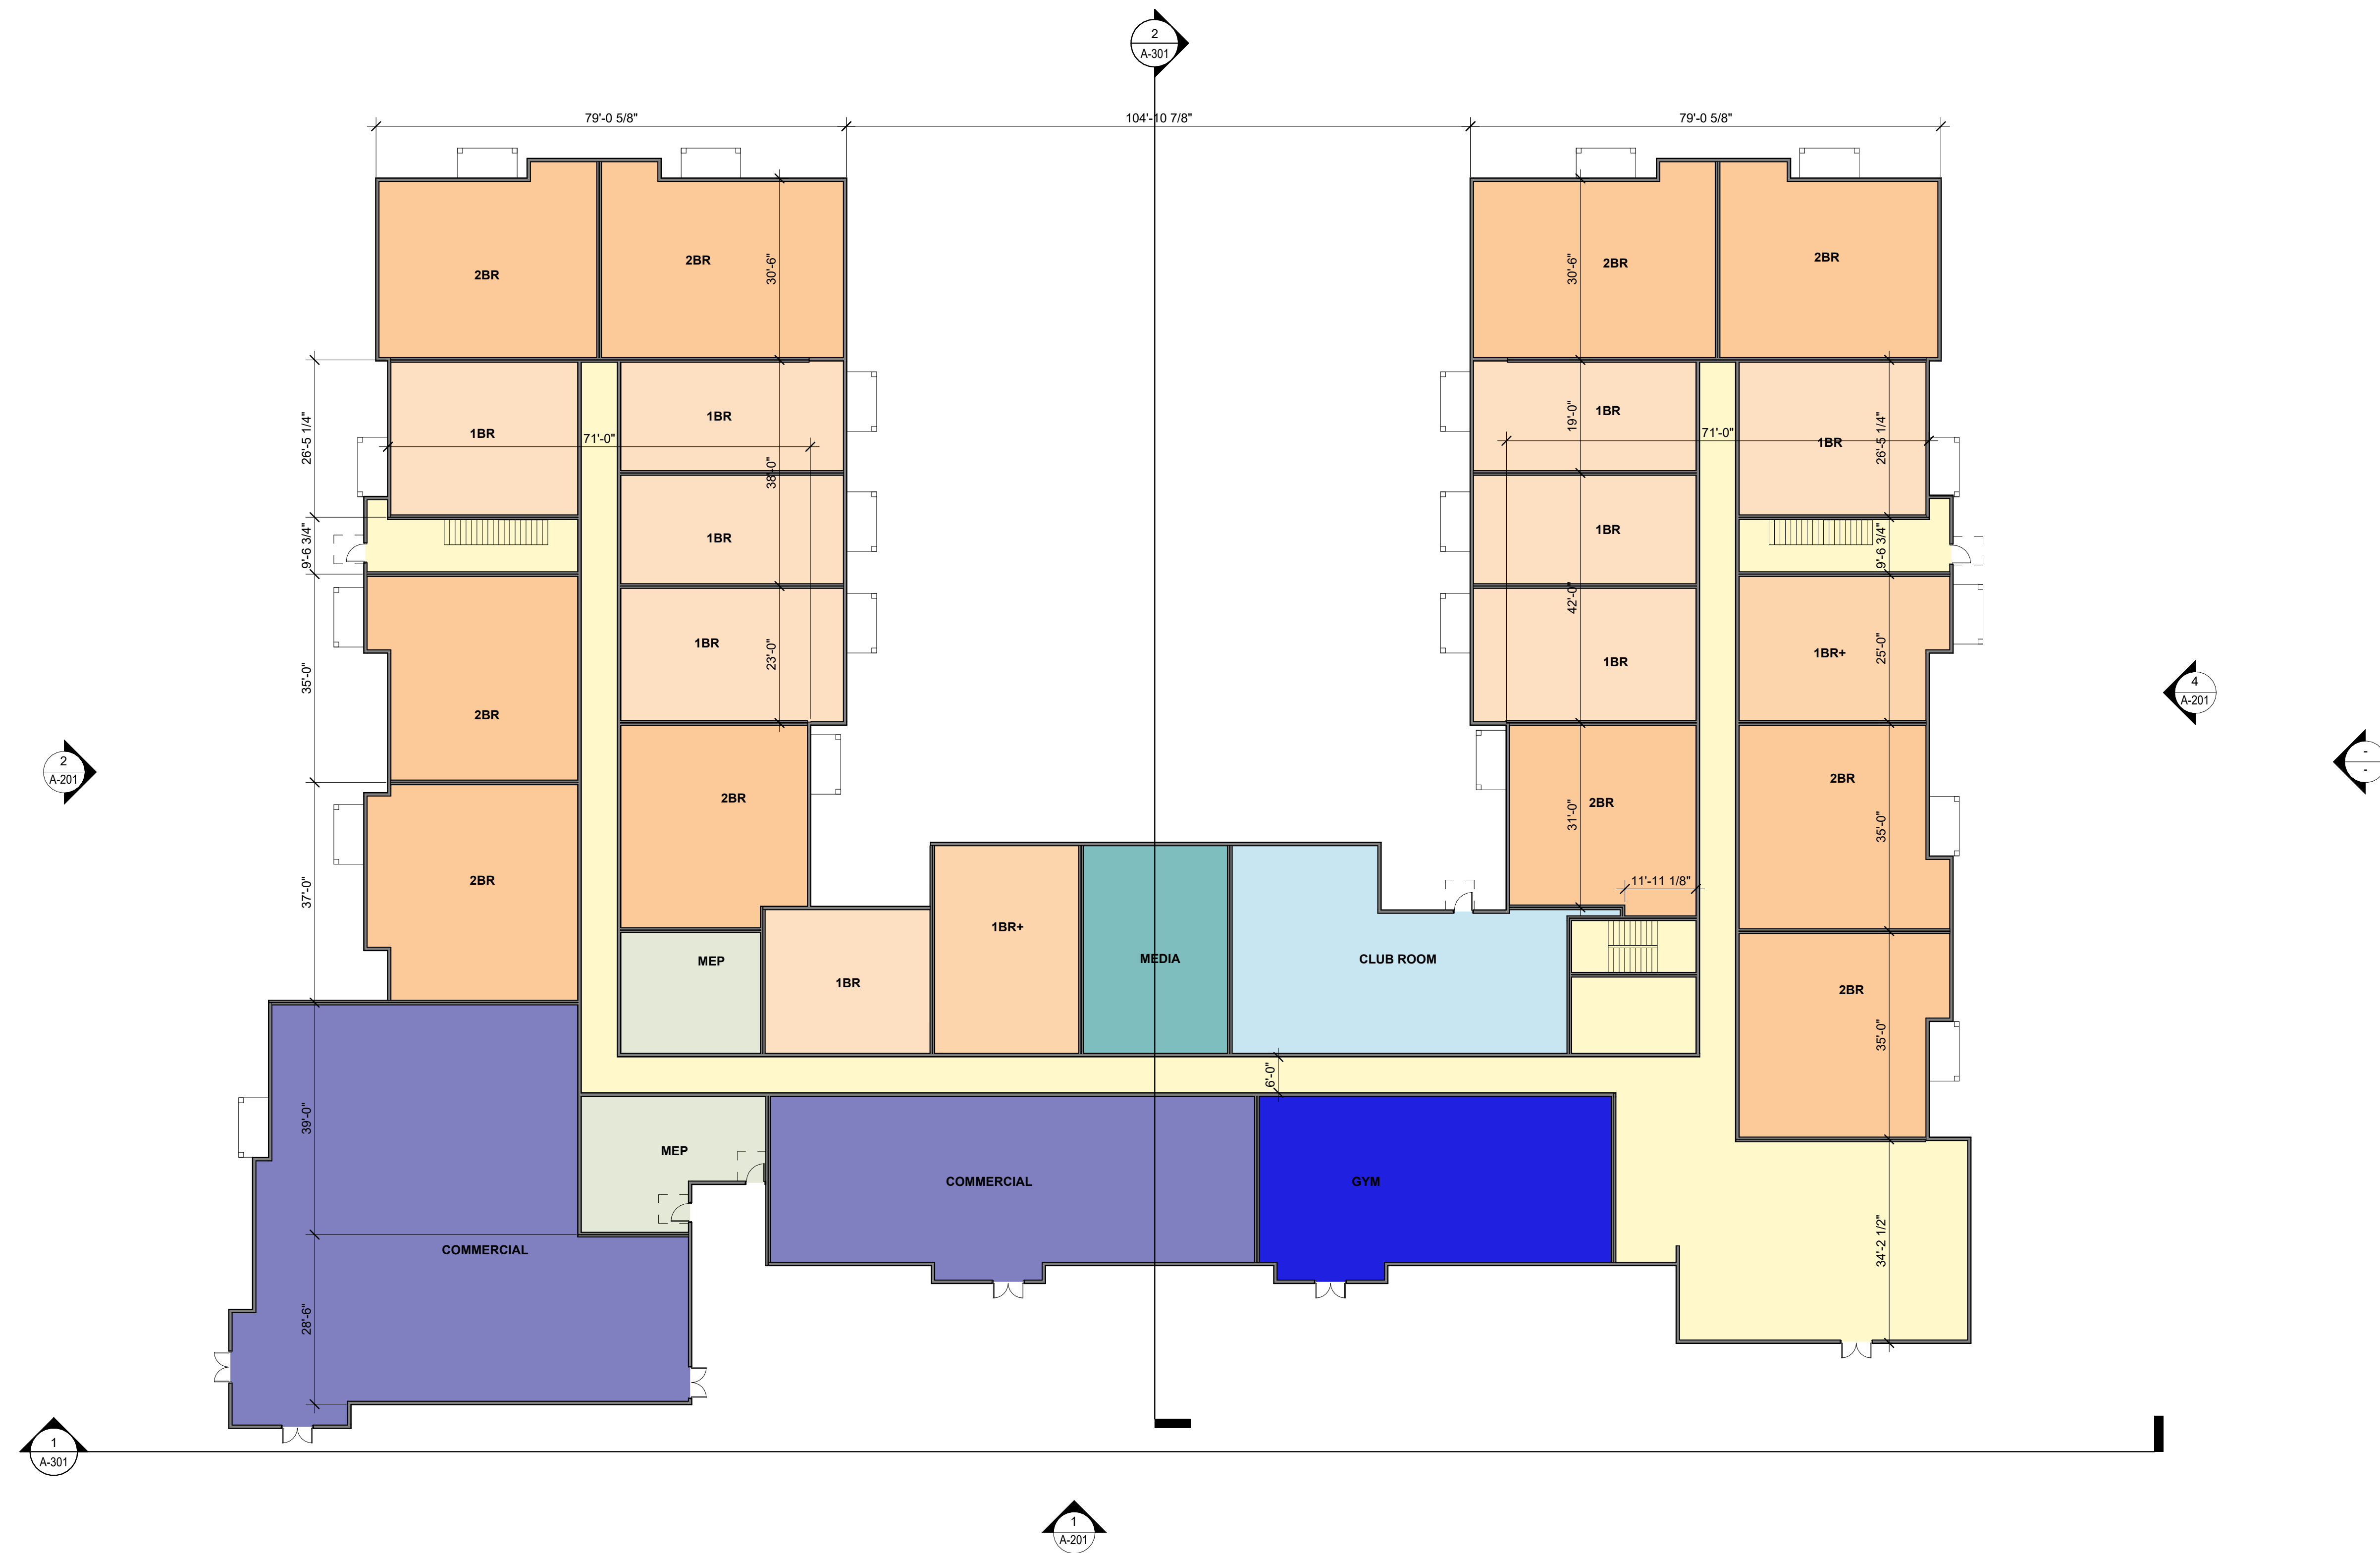

1 LEVEL 1 FLOOR PLAN
1/16" = 1'-0"

 

501 Pond Street

TRASK DEVELOPMENT

ARCHITECT



101 SUMMER ST BOSTON MA 02110

CONSULTANT

STAMP

KEY PLAN

	04/07/2022	PLANNING BOARD
1	10/26/2021	PLANNING BOARD
MARK	DATE	DESCRIPTION

PROJECT NUMBER: 221061.00
 DRAWN BY: MRM
 CHECKED BY: MRM

SHEET TITLE

SECOND THROUGH
 FOURTH FLOOR PLAN

A-102



1 LEVEL 2 FLOOR PLAN
 1/16" = 1'-0"



501 Pond Street

TRASK DEVELOPMENT

ARCHITECT



101 SUMMER ST BOSTON MA 02110

CONSULTANT

STAMP

KEY PLAN

MARK	DATE	DESCRIPTION
1	10/26/2021	PLANNING BOARD

PROJECT NUMBER: 221061.00


DRAWN BY: Author

CHECKED BY: Checker

SHEET TITLE

ROOF PLAN

A-103

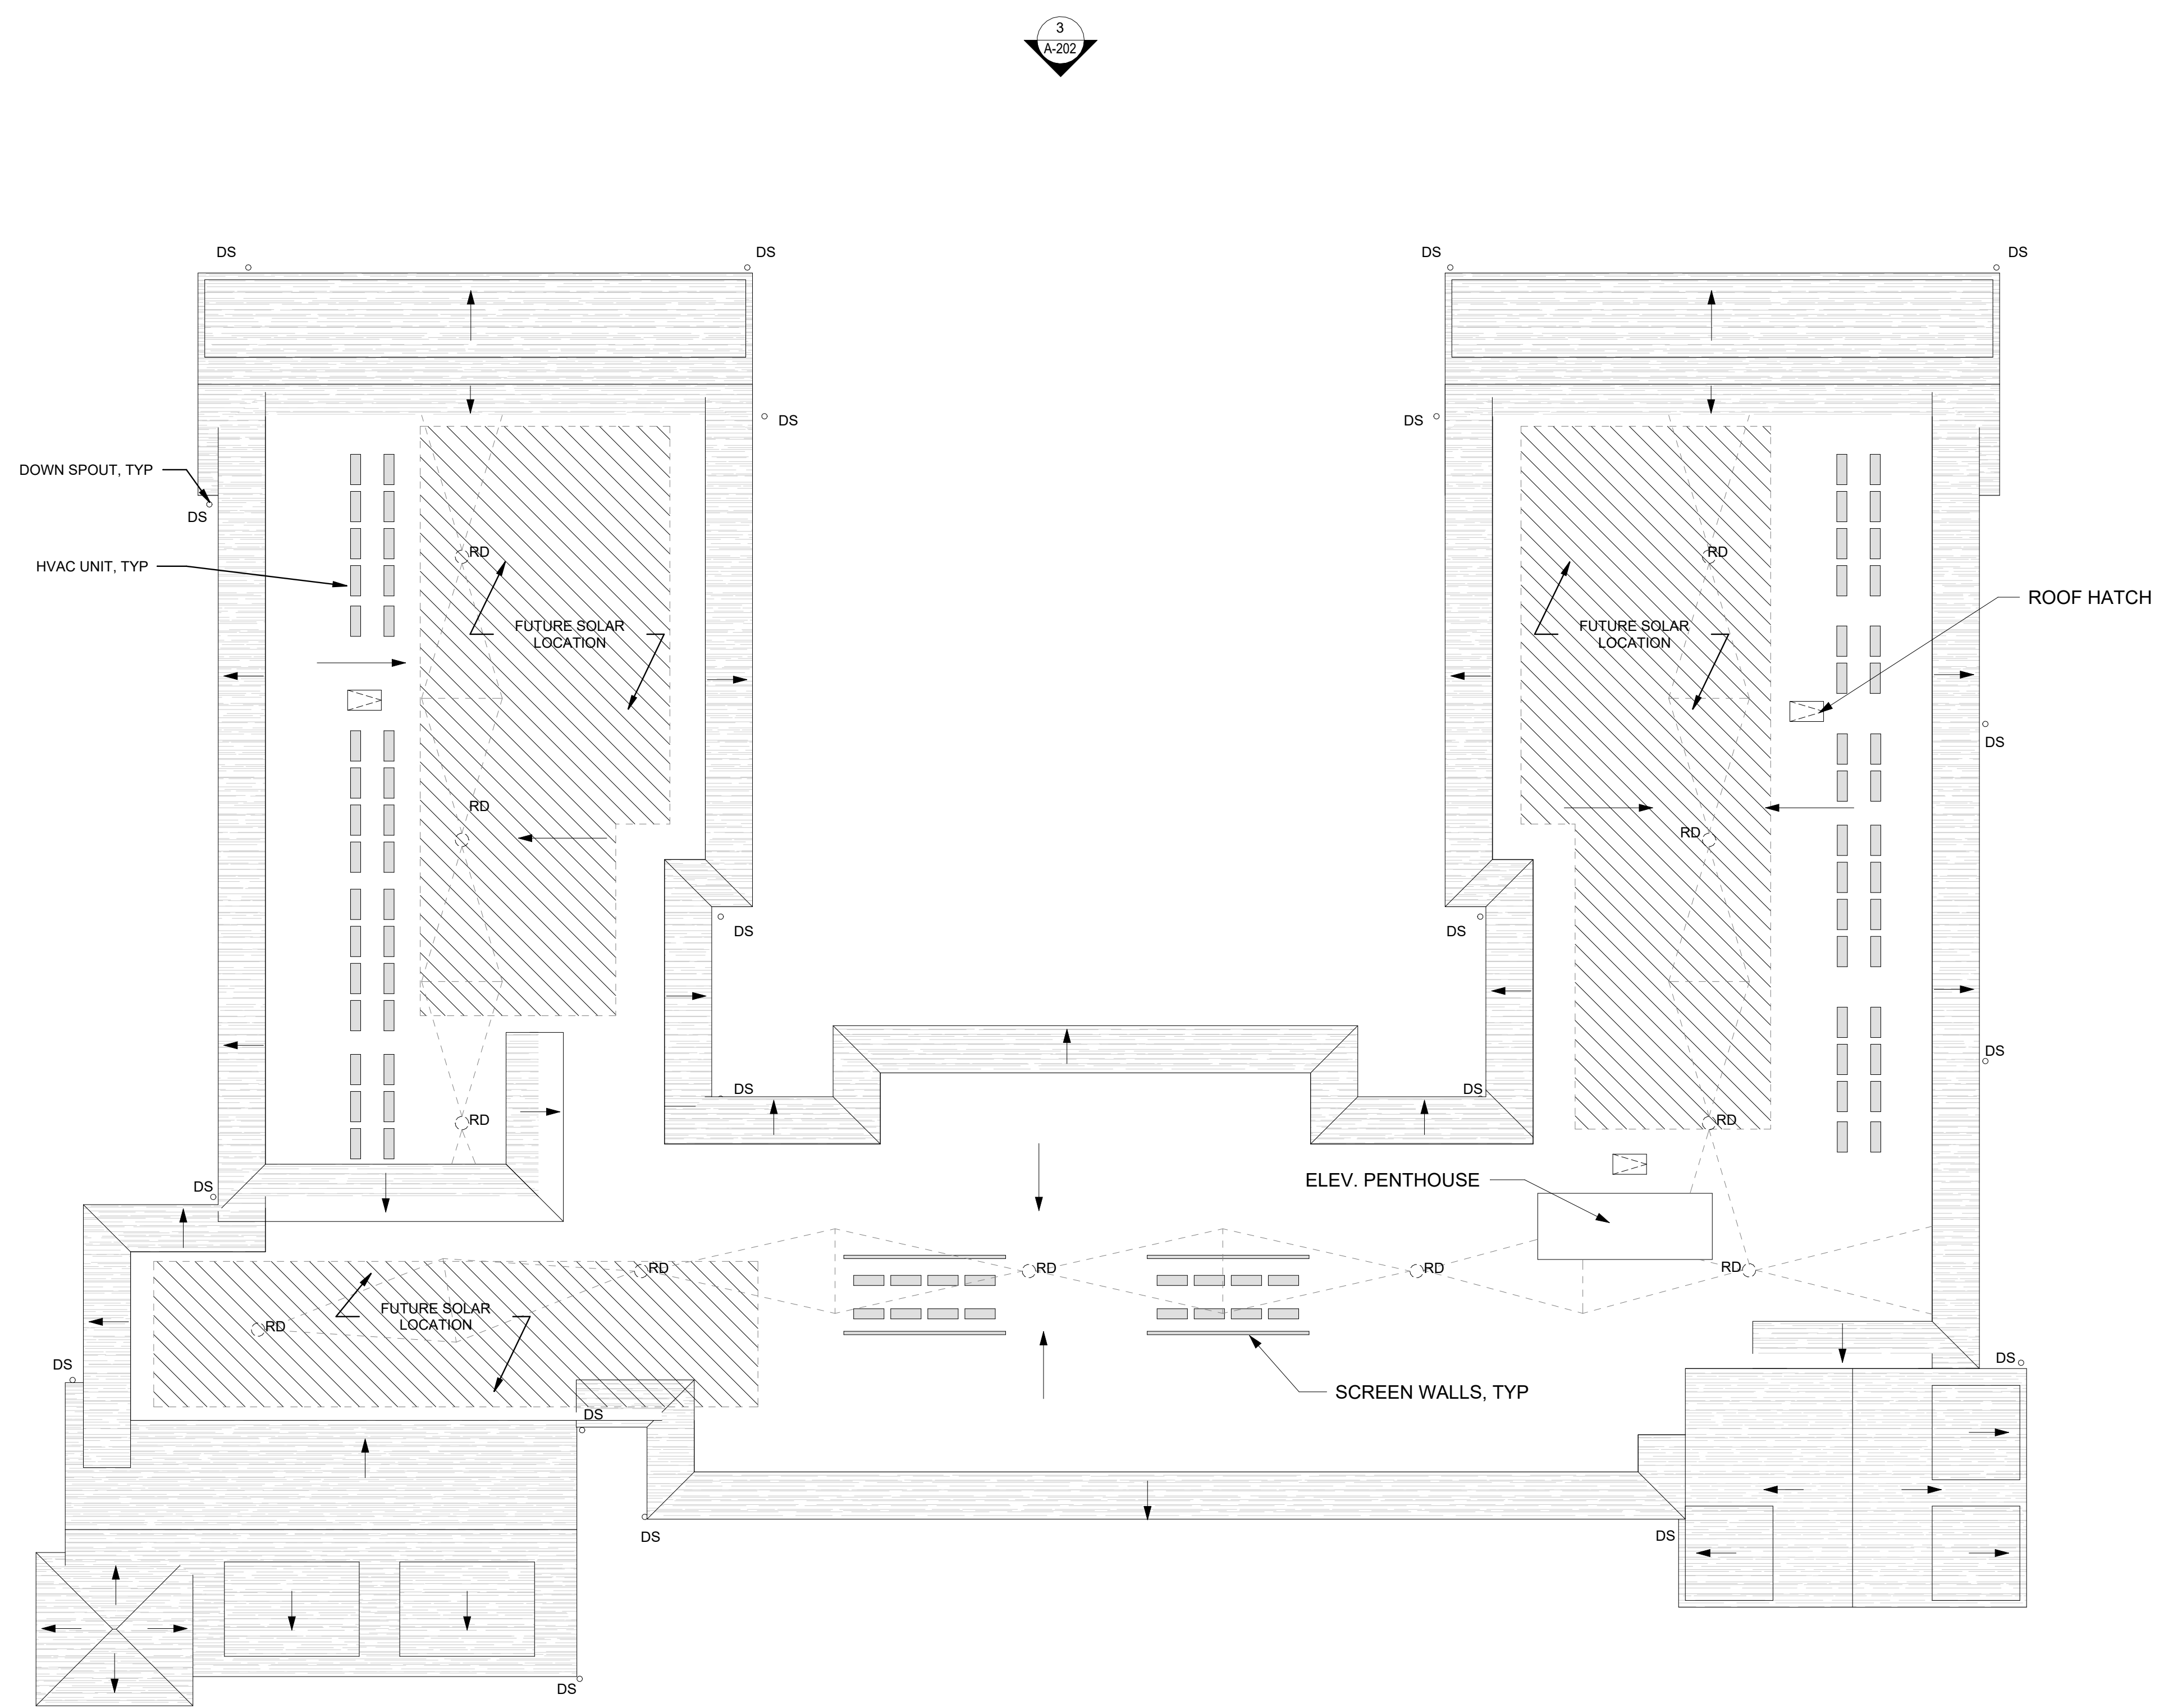

1 ROOF PLAN
1/16" = 1'-0"



501 Pond Street

TRASK DEVELOPMENT

ARCHITECT



101 SUMMER ST BOSTON MA 02110

CONSULTANT

STAMP

KEY PLAN

MARK	DATE	DESCRIPTION
1	10/26/2021	PLANNING BOARD

PROJECT NUMBER: 221061.00
 DRAWN BY: MRM
 CHECKED BY: MRM

SHEET TITLE

EXTERIOR ELEVATIONS

A-201



4 NORTHWEST ELEVATION
 3/32" = 1'-0"



2 SOUTHEAST ELEVATION
 3/32" = 1'-0"



1 NORTHEAST ELEVATION
 3/32" = 1'-0"

501 Pond Street

TRASK DEVELOPMENT

ARCHITECT

E-ICON
ARCHITECTURE

101 SUMMER ST BOSTON MA 02110

CONSULTANT

STAMP

KEY PLAN

MARK	DATE	DESCRIPTION
1	10/26/2021	PLANNING BOARD

PROJECT NUMBER: 221061.00

DRAWN BY: MRM

CHECKED BY: MRM

SHEET TITLE

EXTERIOR ELEVATIONS

A-202



3 SOUTHWEST ELEVATION
3/32" = 1'-0"



2 NORTHWEST ELEVATION IN COURTYARD
3/32" = 1'-0"




1 SOUTHEAST ELEVATION IN COURTYARD
3/32" = 1'-0"



VIEW FROM POND STREET - SITE ENTRY



VIEW FROM POND STREET - COMMERCIAL

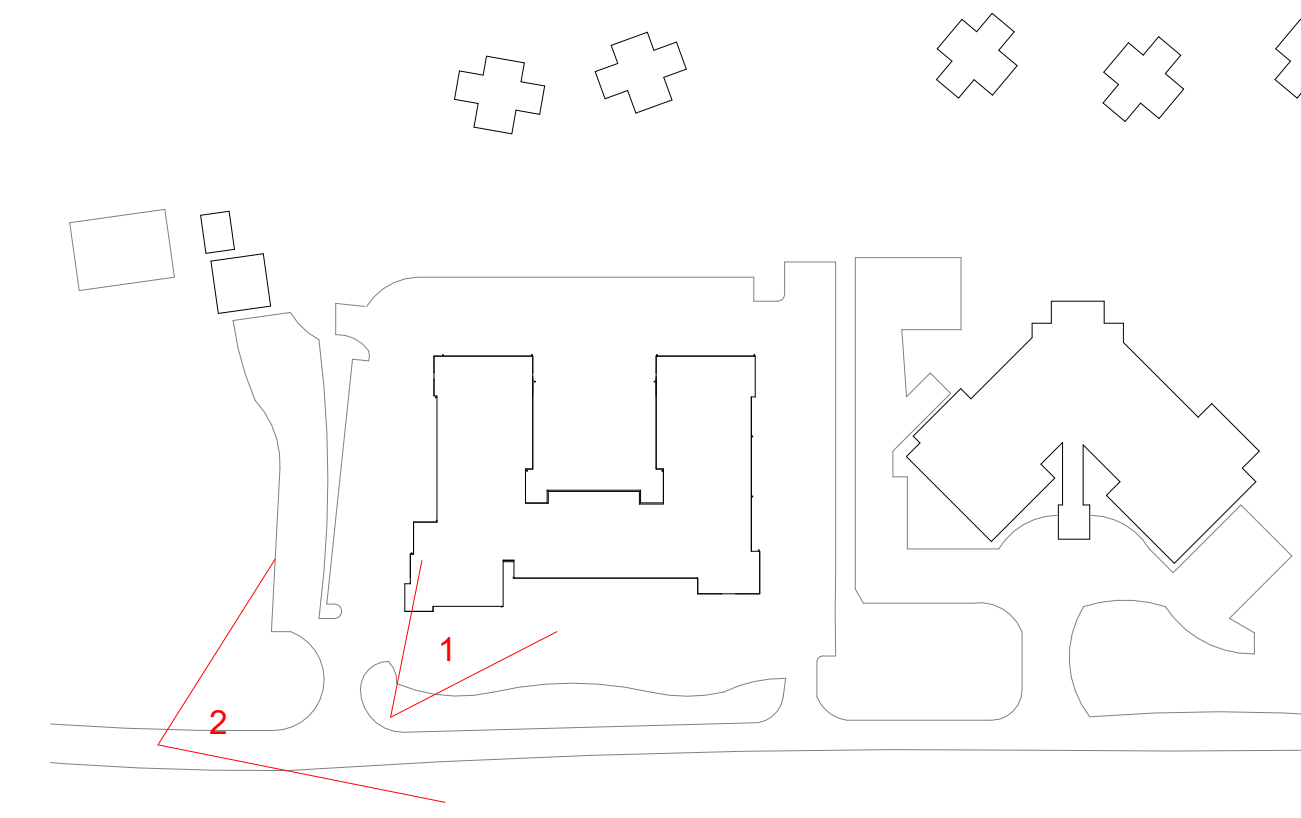

501 Pond Street

TRASK DEVELOPMENT

ARCHITECT

E-ICON
ARCHITECTURE

101 SUMMER ST BOSTON MA 02110

CONSULTANT

STAMP

KEY PLAN

MARK	DATE	DESCRIPTION
1	10/26/2021	PLANNING BOARD

PROJECT NUMBER: 221061.00

DRAWN BY: MRM

CHECKED BY: MRM

SHEET TITLE

PERSPECTIVES


A-203



VIEW FROM POND STREET - BUILDING ENTRY



POND STREET ELEVATION

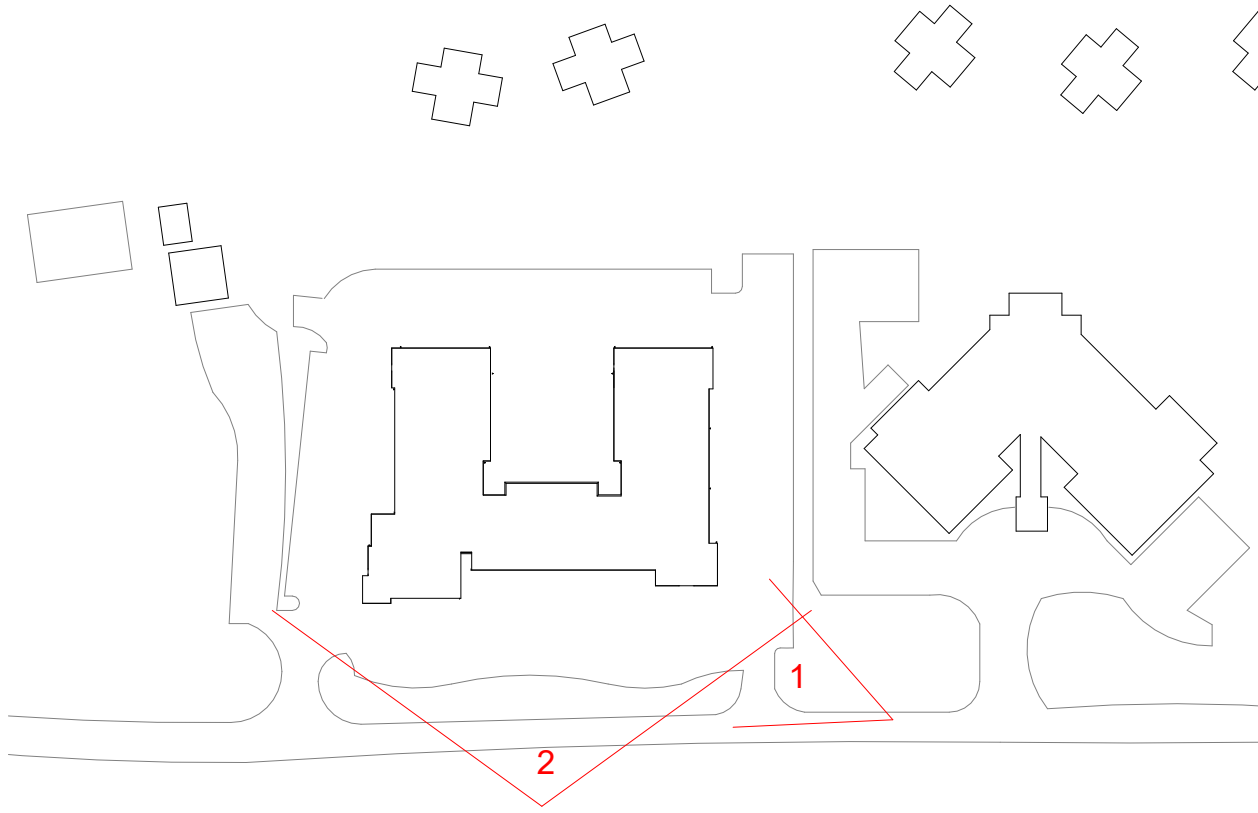

501 Pond Street

TRASK DEVELOPMENT

ARCHITECT

E-ICON
ARCHITECTURE

101 SUMMER ST BOSTON MA 02110

CONSULTANT

STAMP

KEY PLAN

1	10/26/2021	PLANNING BOARD
MARK	DATE	DESCRIPTION

PROJECT NUMBER: 221061.00
 DRAWN BY: MRM
 CHECKED BY: MRM

SHEET TITLE

PERSPECTIVES


A-204



VIEW FROM NEIGHBORS - GROUND LEVEL



VIEW FROM NEIGHBORS - SECOND FLOOR

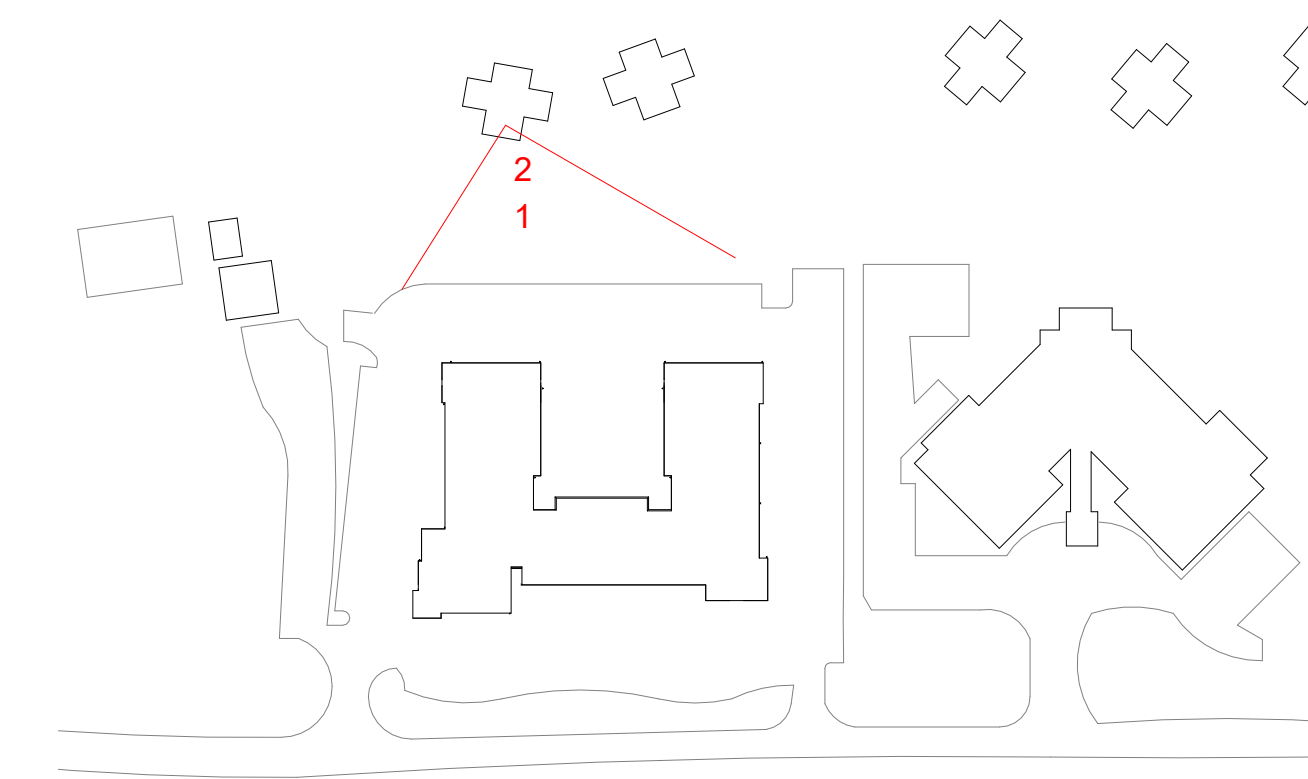

501 Pond Street

TRASK DEVELOPMENT

ARCHITECT

E-ICON
ARCHITECTURE

101 SUMMER ST BOSTON MA 02110

CONSULTANT

STAMP

KEY PLAN

MARK	DATE	DESCRIPTION
PROJECT NUMBER: 221061.00		
DRAWN BY: Author		
CHECKED BY: Checker		

PROJECT NUMBER: 221061.00

DRAWN BY: Author

CHECKED BY: Checker

SHEET TITLE

PERSPECTIVES


A-205



VIEW FROM NEIGHBORS - SECOND FLOOR



VIEW FROM POND STREET

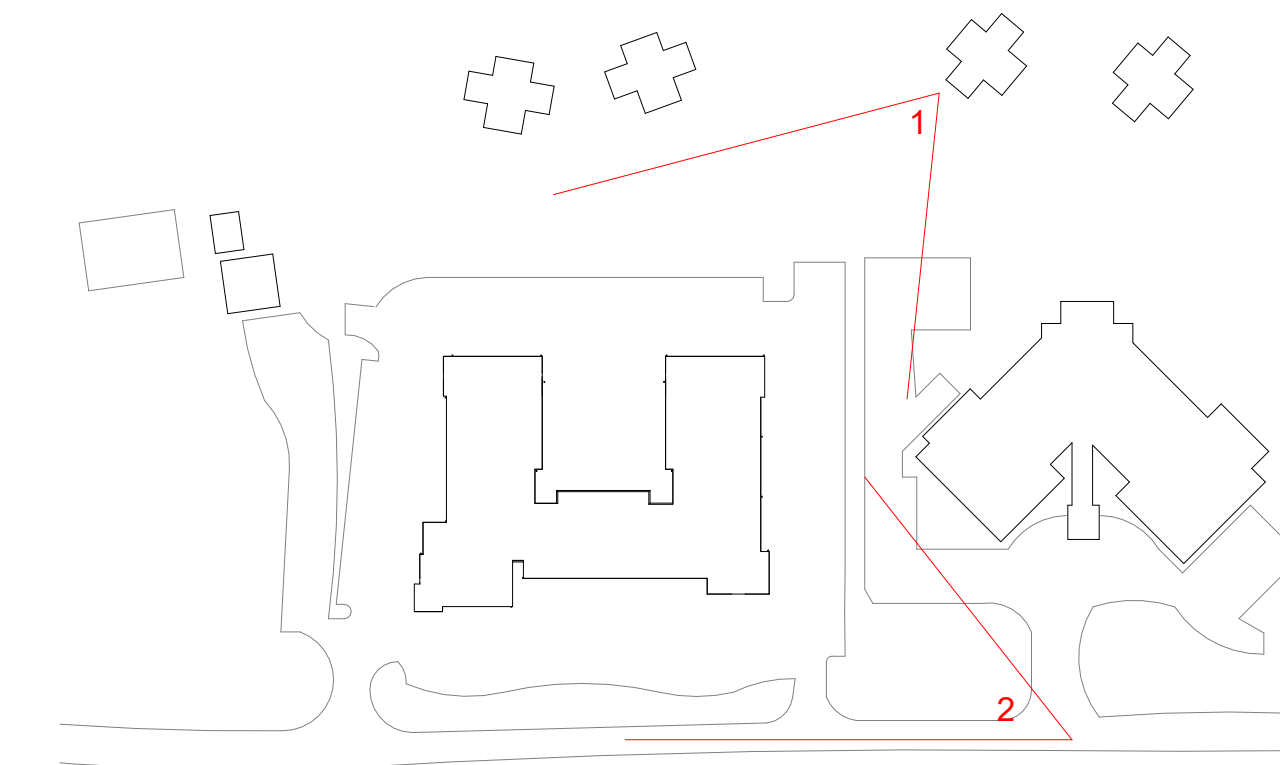

501 Pond Street

TRASK DEVELOPMENT

ARCHITECT

E-ICON
ARCHITECTURE

101 SUMMER ST BOSTON MA 02110

CONSULTANT

STAMP

KEY PLAN

MARK	DATE	DESCRIPTION
PROJECT NUMBER: 221061.00		
DRAWN BY: Author		
CHECKED BY: Checker		

PROJECT NUMBER: 221061.00

DRAWN BY: Author

CHECKED BY: Checker

SHEET TITLE

PERSPECTIVES


A-206



1 NORTH-SOUTH SECTION
1" = 10'-0"



2 EAST-WEST SECTION
1" = 10'-0"

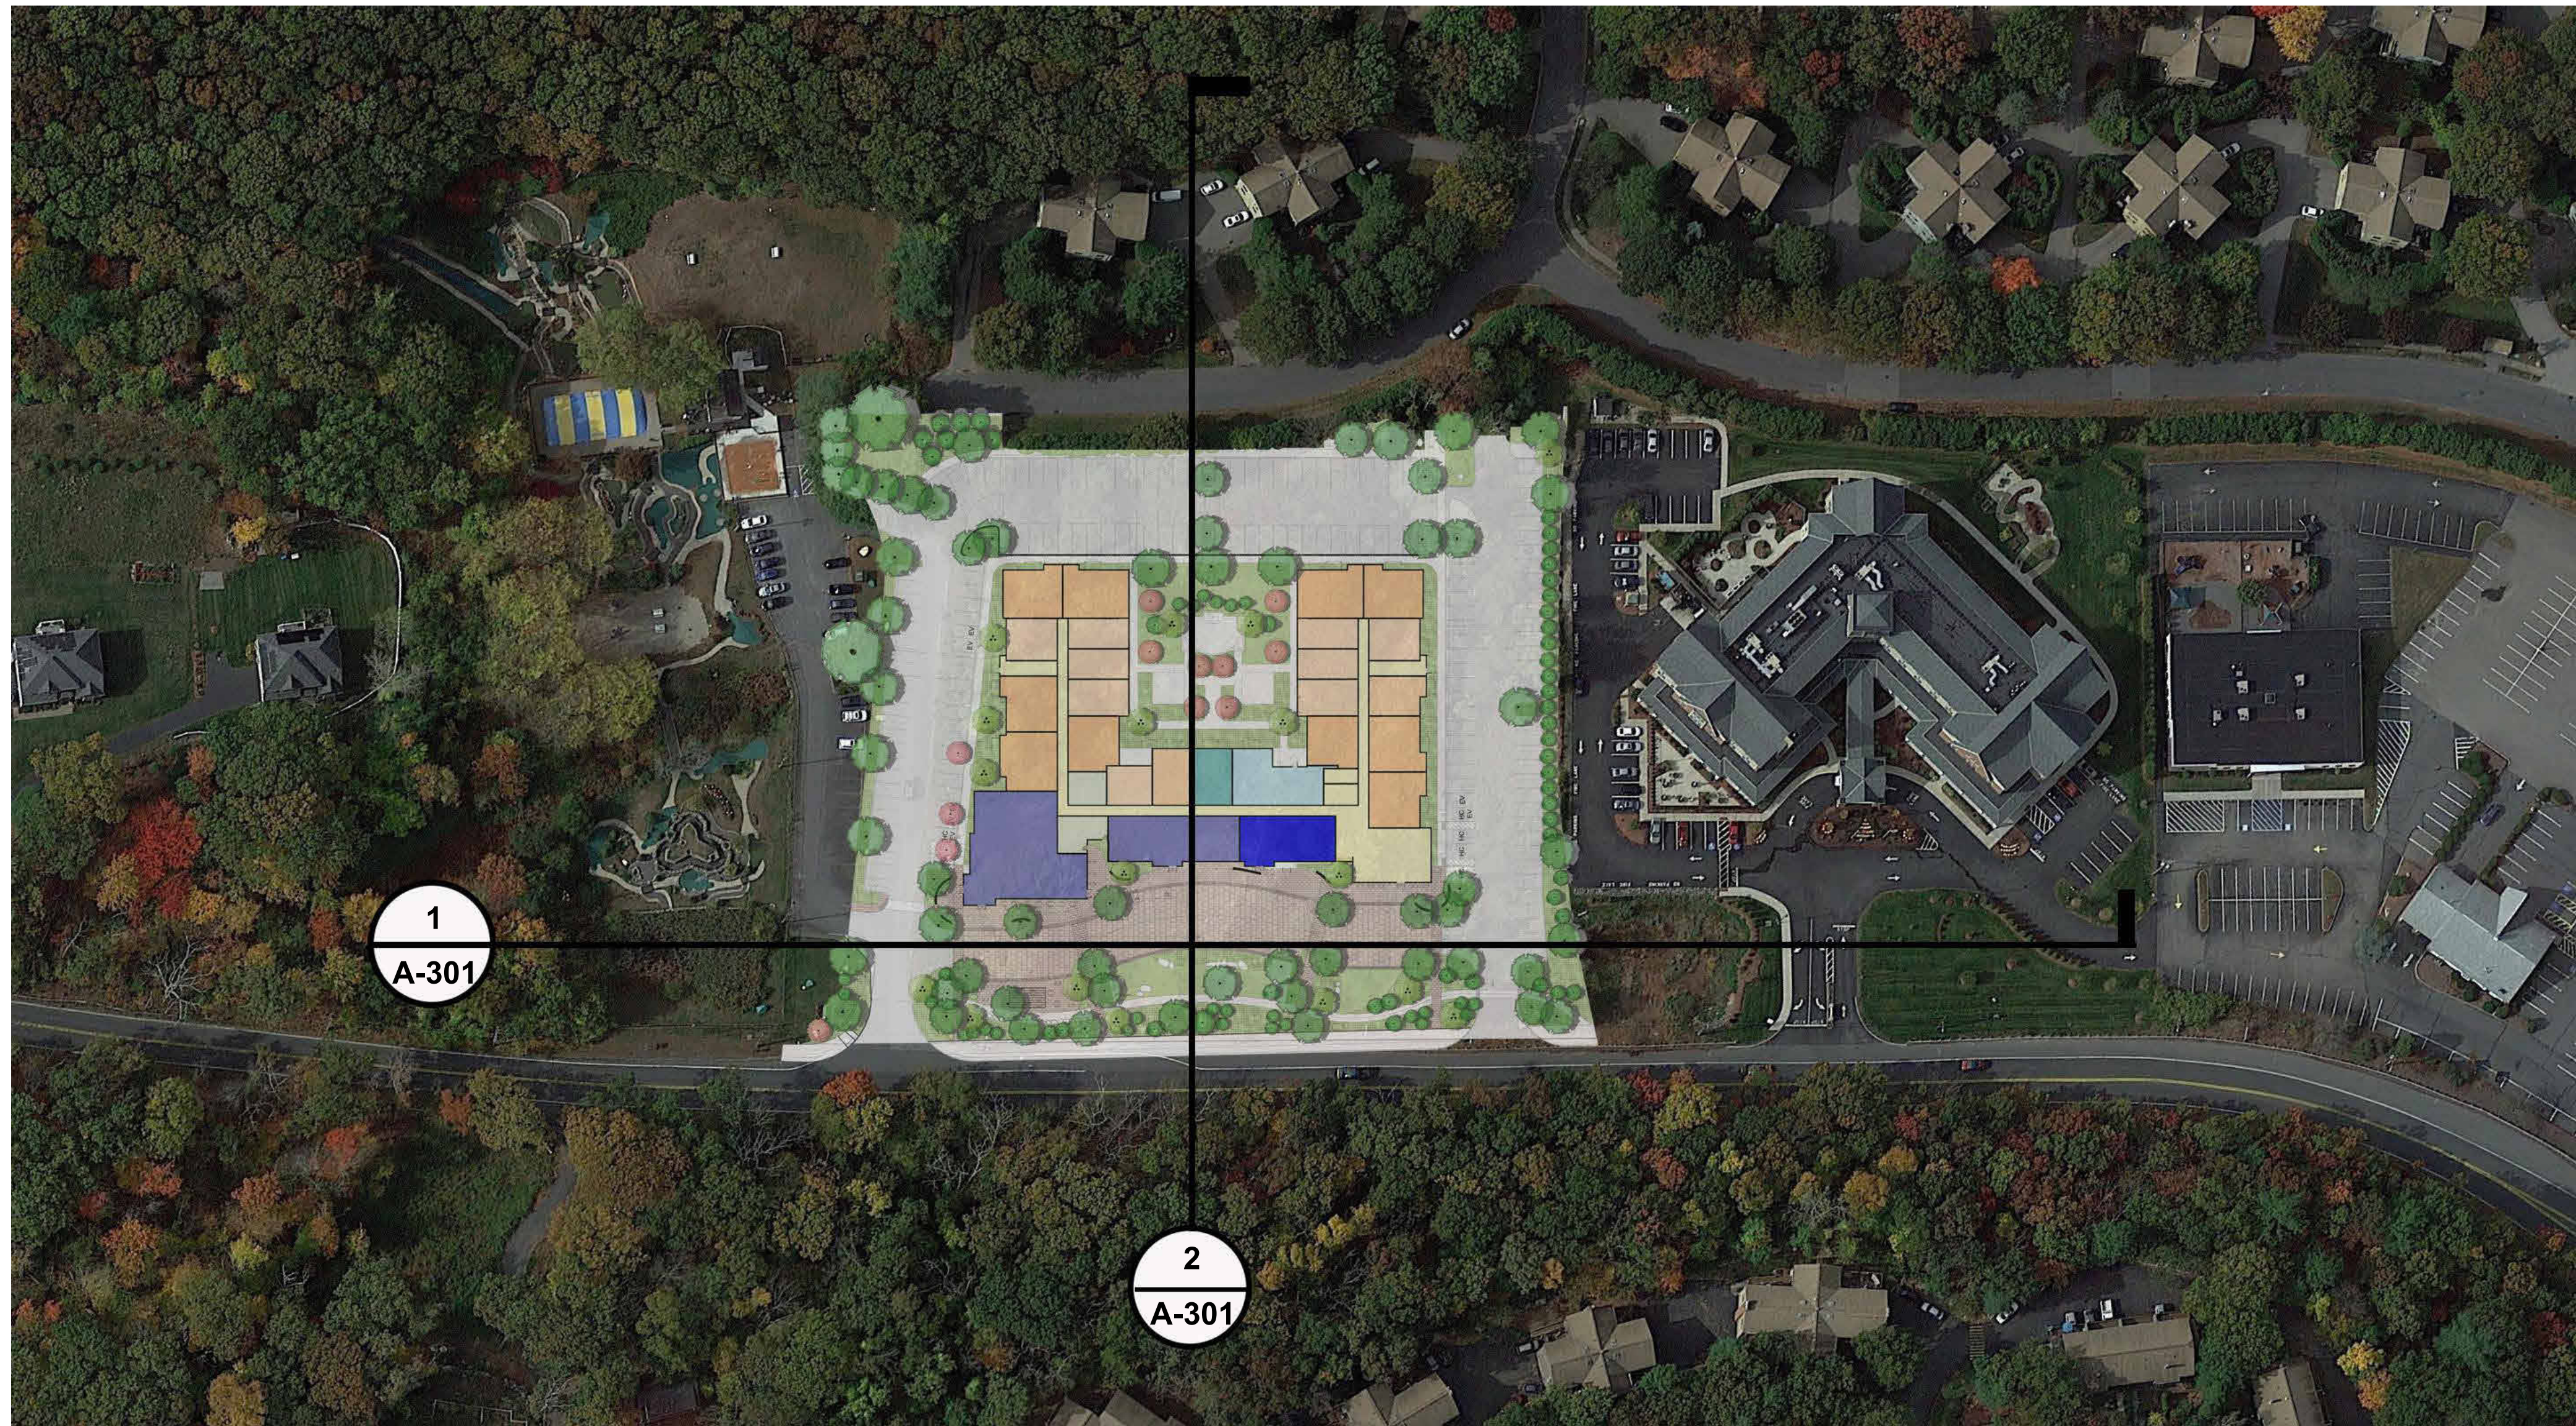

1
A-301

2
A-301

501 Pond Street

TRASK DEVELOPMENT

ARCHITECT



101 SUMMER ST BOSTON MA 02110

CONSULTANT

STAMP

KEY PLAN

MARK	DATE	DESCRIPTION
PROJECT NUMBER: 221061.00		
DRAWN BY: Author		
CHECKED BY: Checker		

PROJECT NUMBER: 221061.00

DRAWN BY: Author

CHECKED BY: Checker

SHEET TITLE

BUILDING SECTIONS

A-301