


Legend

Symbols and Abbreviations Shown on This Plan

- | | | | | | | | |
|------|--------------------------------|----------|---------------------------------------|--------------|--------------|----------|---------------------------|
| 132 | EXISTING CONTOUR | OW | OVERHEAD WIRES | WG | WATER GATE | CMP | CORRUGATED METAL PIPE |
| CATV | UNDERGROUND CABLE & TELEVISION | SW | STONE WALL | LP | LIGHT POLE | RCP | REINFORCED CONCRETE PIPE |
| G | UNDERGROUND GAS LINE | UP | UTILITY POLE | Hyd. | SIGN | WF 22 | WETLAND FLAG WITH NUMBER |
| W | UNDERGROUND WATER LINE | CB | CATCH BASIN | Hyd. | HYDRANT | (F) | FOUND |
| E | UNDERGROUND ELECTRIC LINE | DMH | DRAIN MANHOLE | +139.7 | SPOT GRADE | CTR. BK. | CENTER BACK |
| D | UNDERGROUND DRAIN LINE | SMH | SEWER MANHOLE | RET. | RETAINING | SBDN | STONE BOUND NO DRILL HOLE |
| S | UNDERGROUND SEWER LINE | DTH/PERM | DEEP TEST HOLE WITH PERMEABILITY TEST | GC | GRANITE CURB | SBDH | STONE BOUND DRILL HOLE |
| | | GG | GAS GATE | Wetland Area | WETLAND AREA | CBDH | CONCRETE BOUND DRILL HOLE |



Town of Ashland
Book 10313 Page 206

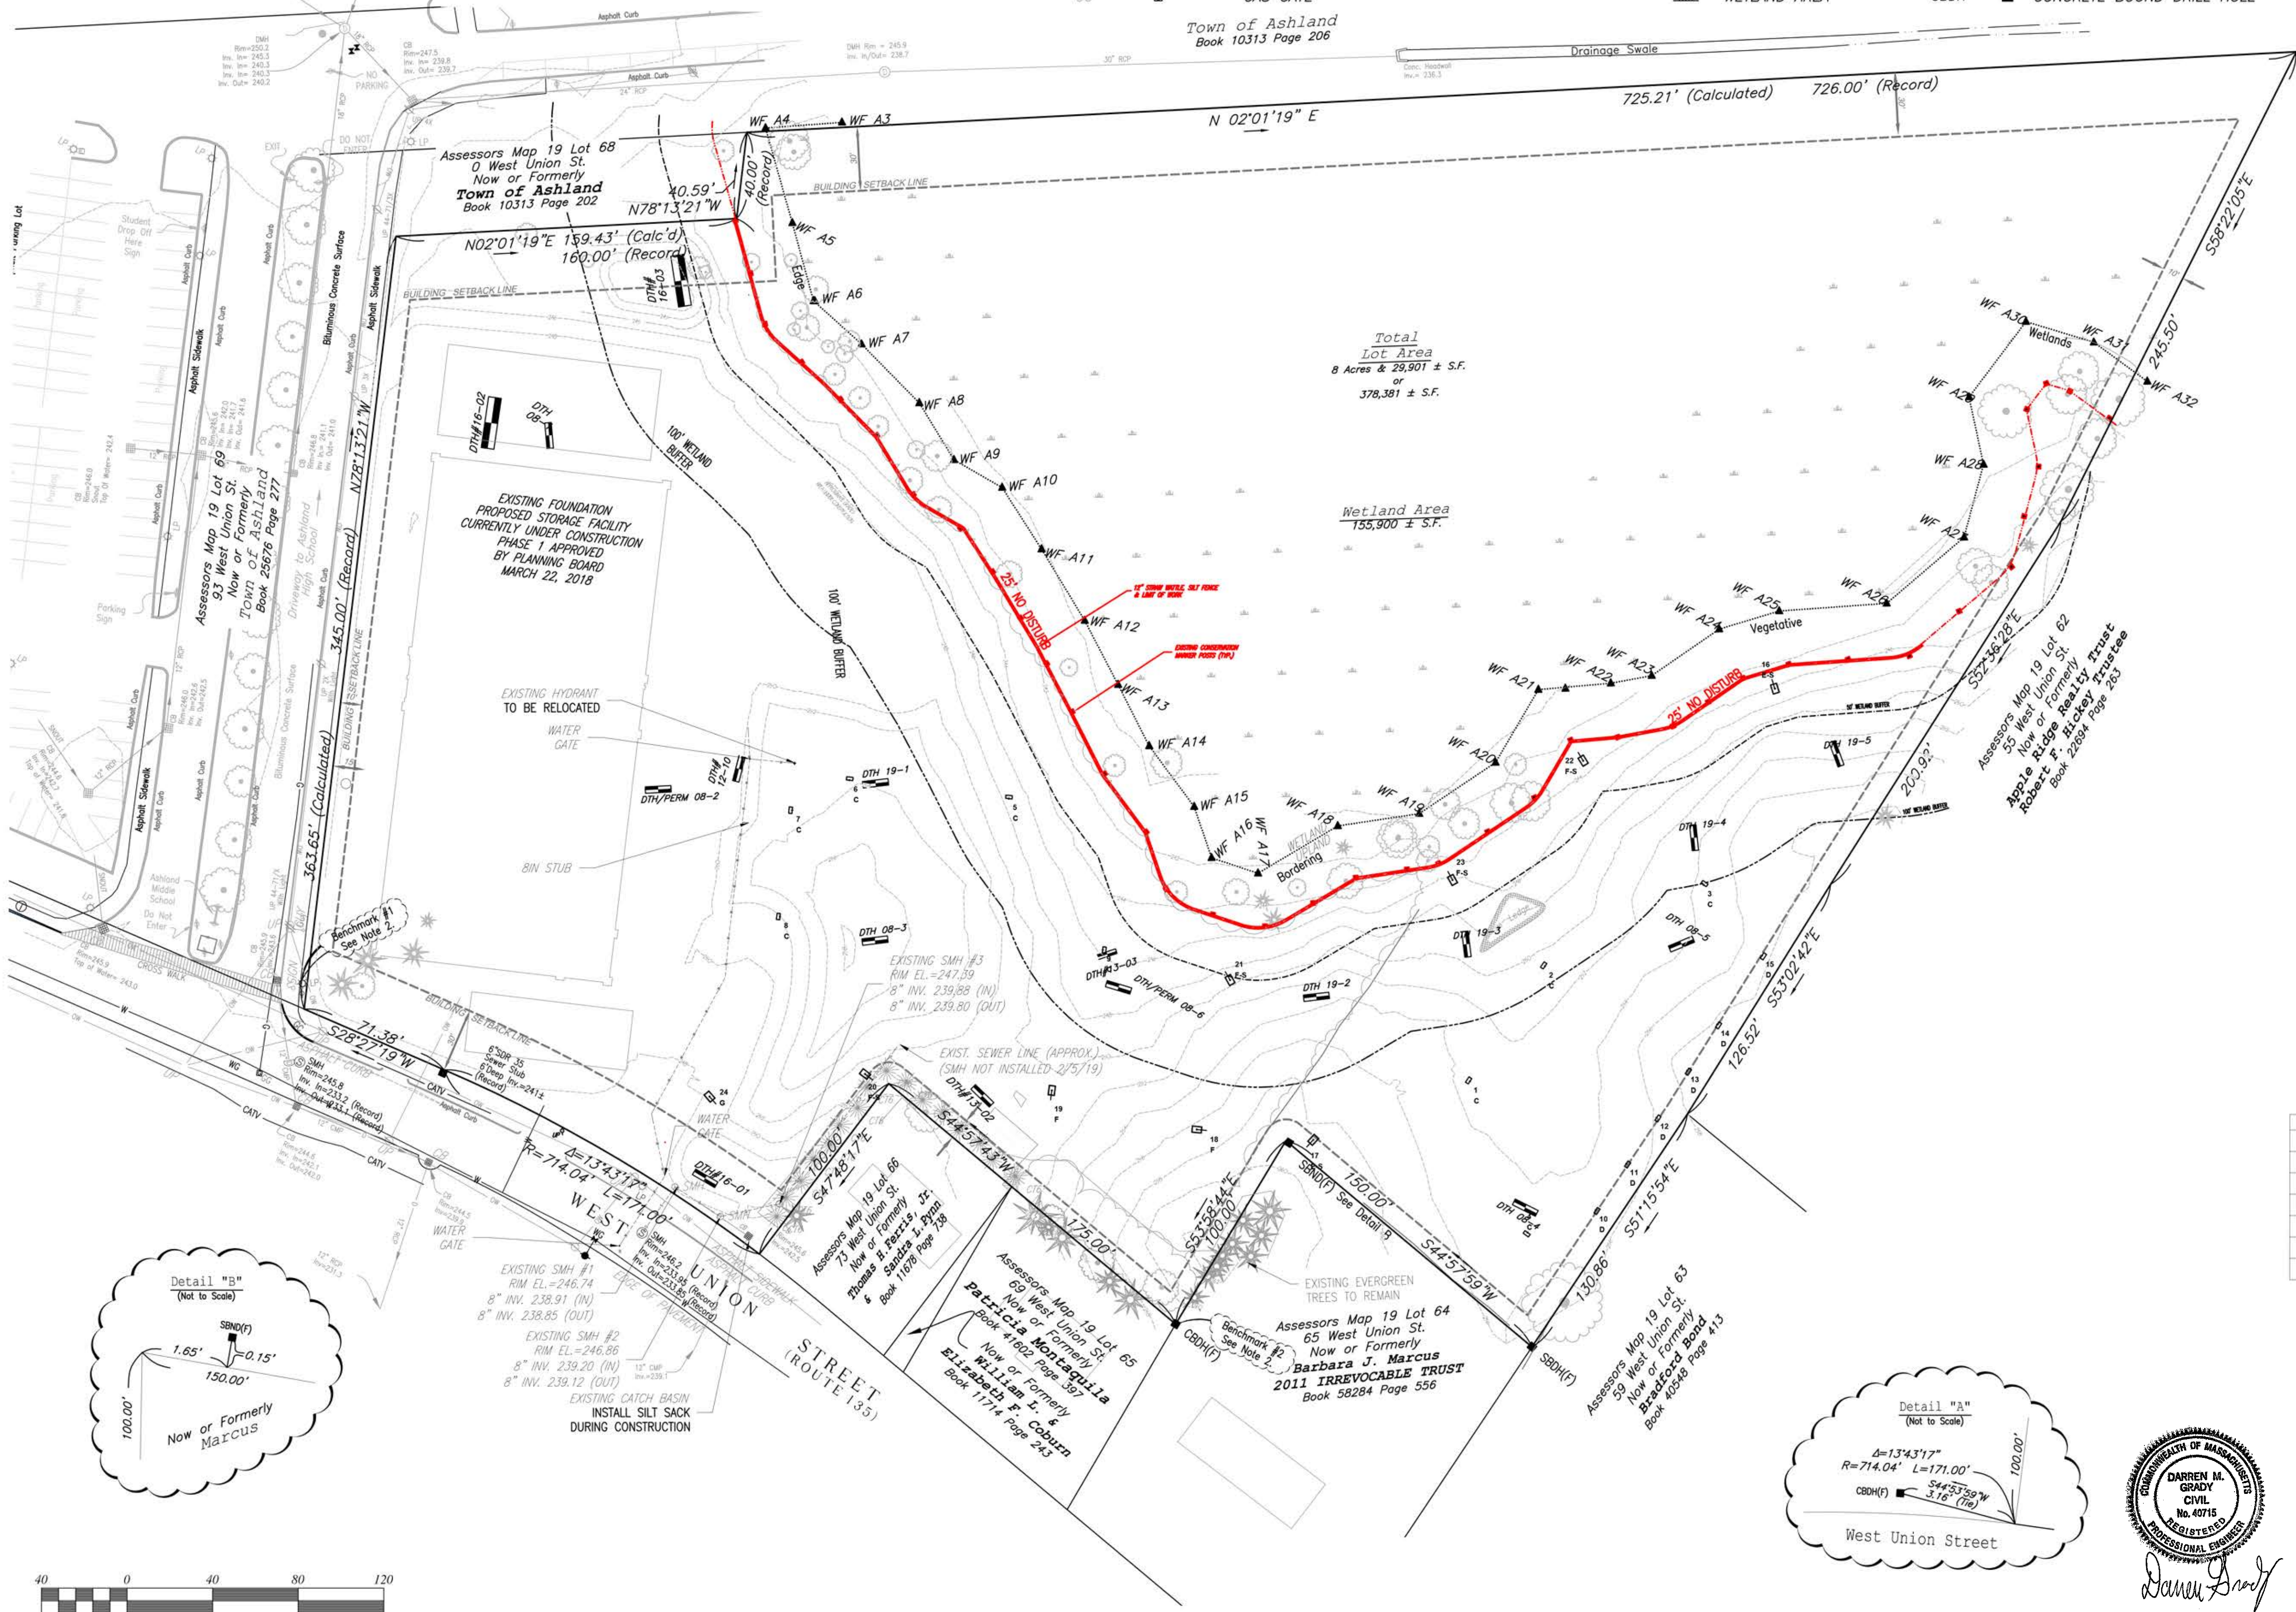


- Notes**
- 1.) RECORD OWNER IS 81 WEST UNION STREET, LLC SEE DEED BOOK 64487 PAGE 299.
 - 2.) ELEVATIONS REFER TO NGVD OF 1929. BENCHMARK #1 : CHISELED SQUARE ON LIGHT POLE BASE. ELEVATION = 247.16. BENCHMARK #2 : TOP OF CBDH(F). ELEVATION = 259.00.
 - 3.) SEE ASHLAND ASSESSORS MAP 19, PARCEL 67.
 - 4.) PARCEL FALLS WITHIN THE HIGHWAY COMMERCE (HC) ZONING DISTRICT.
 - 5.) PARCEL FALLS IN ZONE X AS SHOWN ON FIRM COMMUNITY PANEL 25017C 0513F DATED JULY 7, 2014.
 - 6.) THE CERTIFICATIONS SHOWN HEREON ARE INTENDED TO MEETS REGISTRY OF DEEDS REQUIREMENTS AND ARE NOT A CERTIFICATION TO TITLE OR OWNERSHIP OF THE PROPERTY DEPICTED HEREON. OWNERS OF ADJOINING PROPERTIES ARE ACCORDING TO CURRENT ASSESSORS RECORDS.
 - 7.) SEE MIDDLESEX SOUTH DISTRICT REGISTRY OF DEEDS FOR RECORD DOCUMENTS.
 - 8.) PROPERTY LINE INFORMATION WAS COMPILED FROM VIRGINIA'S GREEN SITE PLAN DATED NOVEMBER 2008 BY SCHOFIELD BROTHERS OF NEW ENGLAND, INC.
 - 9.) SITE IS CURRENTLY UNDER CONSTRUCTION. TOPOGRAPHIC FEATURES SHOWN WERE COMPILED FROM A FIELD SURVEY BY SCHOFIELD BROTHERS OF NEW ENGLAND ON OR BETWEEN FEBRUARY 19 & 26, 2008.
 - 10.) WETLANDS WERE DELINEATED AND FIELD LOCATED BY SCHOFIELD BROTHERS OF NEW ENGLAND IN FEBRUARY 2008 AND APPROVED BY ASHLAND CONSERVATION COMMISSION ORDER OF RESOURCE AREA DELINEATION DATED JUNE 23, 2008. ORDER OF RESOURCE DELINEATION EXTENDED 6/23/2018 BY EXTENSION ISSUED BY THE ASHLAND CONSERVATION COMMISSION DATED 6/22/2015, SAID BEING EXTENSION RECORDED IN THE MIDDLESEX REGISTRY OF DEEDS IN BOOK 66705, PAGE 156. AN ORDER OF CONDITIONS WAS ISSUED FOR PHASE 1 ON JANUARY 12, 2017, AND AN AMENDMENT WAS ISSUED ON FEBRUARY 26, 2018.
 - 11.) THIS TOPOGRAPHIC SURVEY WAS PREPARED TO MEET NATIONAL MAP ACCURACY STANDARDS AT A SCALE OF 1"=40' HORIZONTALLY AND A 1 FOOT CONTOUR INTERVAL VERTICALLY. ANY REPRODUCTIONS OR RESCALING MAY EFFECT THE MAP ACCURACY.
 - 12.) LOCATION OF UNDERGROUND UTILITIES SHOWN HEREON ARE BASED ON FIELD LOCATION OF VISIBLE STRUCTURES SUCH AS CATCH BASINS, MANHOLES, WATER GATES, ETC., AND COMPILING INFORMATION FROM PLANS SUPPLIED BY VARIOUS UTILITY COMPANIES AND GOVERNMENT AGENCIES AND MEET ASCE QUALITY LEVEL C PER C1 ASCE #38-02. THE LOCATION SHOWN SHALL BE CONSIDERED APPROXIMATE. BEFORE CONSTRUCTION, THE LOCATION OF UNDERGROUND UTILITIES SHALL BE VERIFIED BY THE CONTRACTOR. IN ACCORDANCE WITH CH. 82, SEC. 40 AS AMENDED, ALL UTILITY COMPANIES AND APPLICABLE GOVERNMENT AGENCIES MUST BE CONTACTED. CONTACT "DIG-SAFE" AT 1-888-344-7233.
 - 13.) LEGAL STATUS OF EASEMENTS, WAYS, AND RESTRICTIONS NOT DETERMINED BY THIS SURVEY.

REVISIONS	DESCRIPTION
9/9/19	PLANNING, CON COM, TEC. REVIEW COMMENTS
12/16/19	PLANNING BOARD COMMENTS - MIXED USE
1/27/20	PEER REVIEW COMMENTS
2/27/20	PLANNING BOARD COMMENTS
3/12/20	PLANNING BOARD AND DESIGN REVIEW COMMENTS
4/23/20	REMOVE BUILDING 1
5/26/20	PLANNING BOARD AND DESIGN REVIEW COMMENTS


**PHASE 2
SITE PLAN
#81 WEST UNION STREET
ASHLAND, MASSACHUSETTS**

PREPARED FOR:
81 WEST UNION STREET LLC
C/O WILLIAM J. RODENHISER
70 BARTZAK DRIVE
HOLLISTON, MA 01746



JUNE 13, 2019
SCALE: 1"=40'
JOB No. 18-284

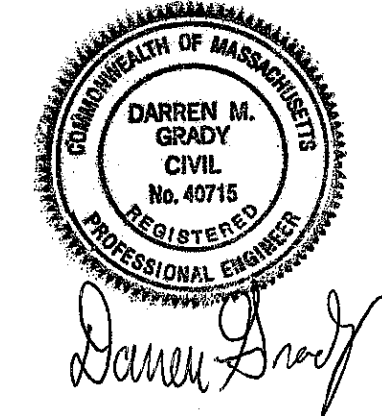

GRADY CONSULTING, L.L.C.
Civil Engineers and Land Surveyors
71 Evergreen Street, Suite 1, Kingston, MA 02364
Phone (781) 585-2300 Fax (781) 585-2378

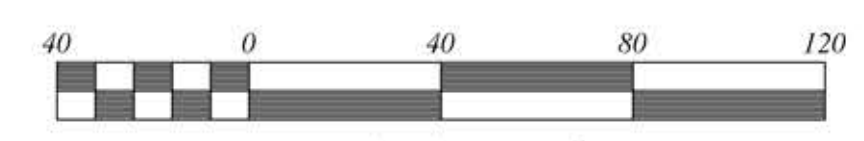

Scale 1" = 40'

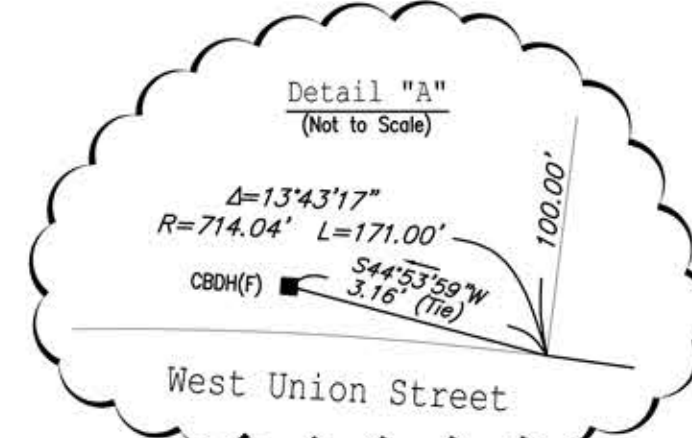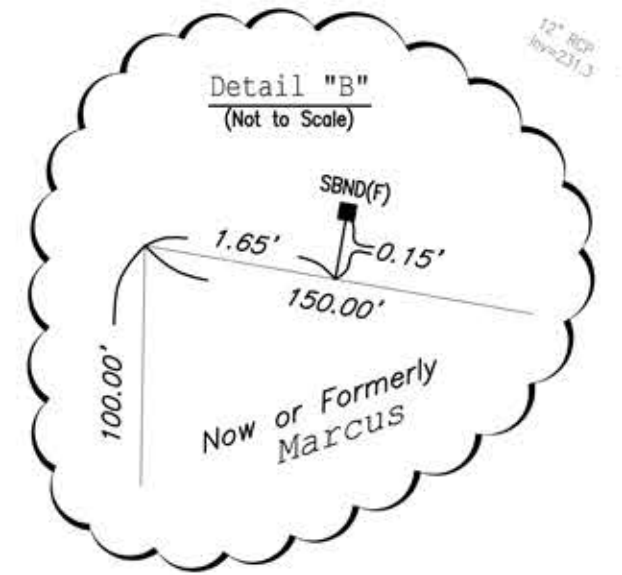

SOIL LOGS

(NOT TO SCALE)

DEEP TEST HOLE#08-8 (September 2008)

Depth	Soil Horizon	Soil Texture	Soil Color
0"-12"	A	Sandy Loam	10YR3/3
12"-27"	Bw	Sandy Loam	10YR5/8
27"-50"	C1	Fine Sandy Loam	5Y5/2
50"-126"	C2	Sand (medium)	10YR5/2
Mottling 42"	Weeping 80"	Standing 90"	Refusal None
E.S.H.G.W. = 42" EL.=238.8± NGVD Datum			

DEEP TEST HOLE#12-09 (May 2012)

Depth	Soil Horizon	Soil Texture	Soil Color
0"-12"	A	Loam	10YR3/3
6"-168"	C	Loamy Sand	2.5Y5/3
Mottling None	Weeping None	Standing None	Refusal None
E.S.H.G.W. > 168" EL.=237.5± NGVD Datum			

DEEP TEST HOLE#12-10 (May 2012)

Depth	Soil Horizon	Soil Texture	Soil Color
0"-6"	A	Loam	10YR3/3
6"-42"	B	Sandy Loam	10YR4/6
42"-186"	C	Fine Sandy Loam	2.5Y5/3
Mottling None	Weeping None	Standing None	Refusal None
E.S.H.G.W. = > 186" EL.=235.6± NGVD Datum			

DEEP TEST HOLE#13-05 (January 2014)

Depth	Soil Horizon	Soil Texture	Soil Color
0"-17"	A	Loam	10YR3/6
17"-38"	B	Sandy Loam	10YR5/6
38"-132"	C	Sand	2.5Y5/3
Mottling None	Weeping None	Standing None	Refusal None
E.S.H.G.W. > 132" EL.=238.4± NGVD Datum			

DEEP TEST HOLE#13-01 (January 2014)

Depth	Soil Horizon	Soil Texture	Soil Color
0"-8"	A	Loam	10YR2/2
8"-24"	B	Sandy Loam	10YR4/6
24"-54"	C1	Sandy Loam	5Y5/3
54"-102"	C2	Sand (medium)	2.5Y5/4
Mottling None	Weeping None	Standing 78"	Refusal None
E.S.H.G.W. = 78" EL.=237.8± NGVD Datum			

MONITORING WELL #12-09 READINGS

BOTTOM DEPTH = 13.8' (EL.=237.7± NGVD)

Date	Water Depth	Elevation	Datum
May 2012	>13.8'	<237.7±	NGVD
January 2014	>13.8'	<237.7±	NGVD

MONITORING WELL #13-01 READINGS

BOTTOM DEPTH = 8.5' (EL.=235.8± NGVD)

Date	Water Depth	Elevation	Datum
January 2014	6.5'	237.8±	NGVD

MONITORING WELL #13-03 READINGS

BOTTOM DEPTH = 8.5' (EL.=235.8± NGVD)

Date	Water Depth	Elevation	Datum
January 2014	8.5'	237.2±	NGVD

MONITORING WELL #13-05 READINGS

BOTTOM DEPTH = 11.0' (EL.=238.4± NGVD)

Date	Water Depth	Elevation	Datum
January 2014	>11'	238.4±	NGVD

DEEP TEST HOLE#16-01 (NOVEMBER 2016)

Depth	Soil Horizon	Soil Texture	Soil Color
0"-12"	A	Sandy Loam	10YR3/2
12"-32"	Bw	Sandy Loam	10YR5/6
32"-72"	C1	Sand	2.5Y5/3
72"-120"	C2	Gravelly Loamy Sand	2.5Y5/4
Mottling NONE	Weeping NONE	Standing NONE	Refusal NONE
E.S.H.G.W. >10' EL.=237.2± NGVD Datum			

DEEP TEST HOLE#16-02 (NOVEMBER 2016)

Depth	Soil Horizon	Soil Texture	Soil Color
0"-12"	A	Sandy Loam	10YR3/3
12"-36"	Bw	Sandy Loam	10YR5/6
36"-84"	C1	Sandy Loam	2.5Y5/4
84"-108"	C2	Loamy Sand	2.5Y5/4
108"-114"	C3	Coarse Loamy Sand	2.5Y5/4
Mottling 40"	Weeping NONE	Standing NONE	Refusal None
E.S.H.G.W. 40" EL.=239.5± NGVD Datum			

DEEP TEST HOLE#16-03 (NOVEMBER 2016)

Depth	Soil Horizon	Soil Texture	Soil Color
0"-12"	A	Sandy Loam	10YR3/3
12"-36"	Bw	Sandy Loam	10YR5/6
36"-72"	C1	Sandy Loam	2.5Y5/4
72"-96"	C2	Loamy Sand	2.5Y5/4
Mottling 40"	Weeping NONE	Standing NONE	Refusal None
E.S.H.G.W. 40" EL.=240.9± NGVD Datum			

DEEP TEST HOLE#19-01 (JULY 2019)

Depth	Soil Horizon	Soil Texture	Soil Color
0"-24"		Fill	
24"-120"	C	Loamy Sand	2.5Y5/2
Mottling NONE	Weeping NONE	Standing NONE	Refusal None
E.S.H.G.W. >120" EL.=238.9± NGVD Datum			

DEEP TEST HOLE#19-02 (JULY 2019)

Depth	Soil Horizon	Soil Texture	Soil Color
0"-12"		Fill	
12"-138"	C	Loamy Sand	2.5Y5/2
Mottling NONE	Weeping NONE	Standing NONE	Refusal None
E.S.H.G.W. >138" EL.=238.4± NGVD Datum			

DEEP TEST HOLE#19-03 (AUGUST 2019)


Depth	Soil Horizon	Soil Texture	Soil Color
0"-6"	A	Sandy Loam	10YR3/3
6"-32"	Bw	Sandy Loam	10YR5/6
32"-148"	C	Loamy Sand	2.5Y5/4
Mottling NONE	Weeping NONE	Standing NONE	Refusal None
E.S.H.G.W. >148" EL.=235.8± NGVD Datum			

DEEP TEST HOLE#19-04 (AUGUST 2019)

Depth	Soil Horizon	Soil Texture	Soil Color
0"-6"	A	Sandy Loam	10YR3/3
6"-36"	Bw	Sandy Loam	10YR5/6
36"-192"	C	Loamy Sand	2.5Y5/4
Mottling NONE	Weeping NONE	Standing NONE	Refusal None
E.S.H.G.W. >192" EL.=236.6± NGVD Datum			

DEEP TEST HOLE#19-05 (AUGUST 2019)

Depth	Soil Horizon	Soil Texture	Soil Color
0"-6"	A	Sandy Loam	10YR3/3
6"-24"	Bw	Sandy Loam	10YR5/6
24"-168"	C	Loamy Sand	2.5Y5/4
Mottling NONE	Weeping NONE	Standing NONE	Refusal None
E.S.H.G.W. >168" EL.=239.6± NGVD Datum			

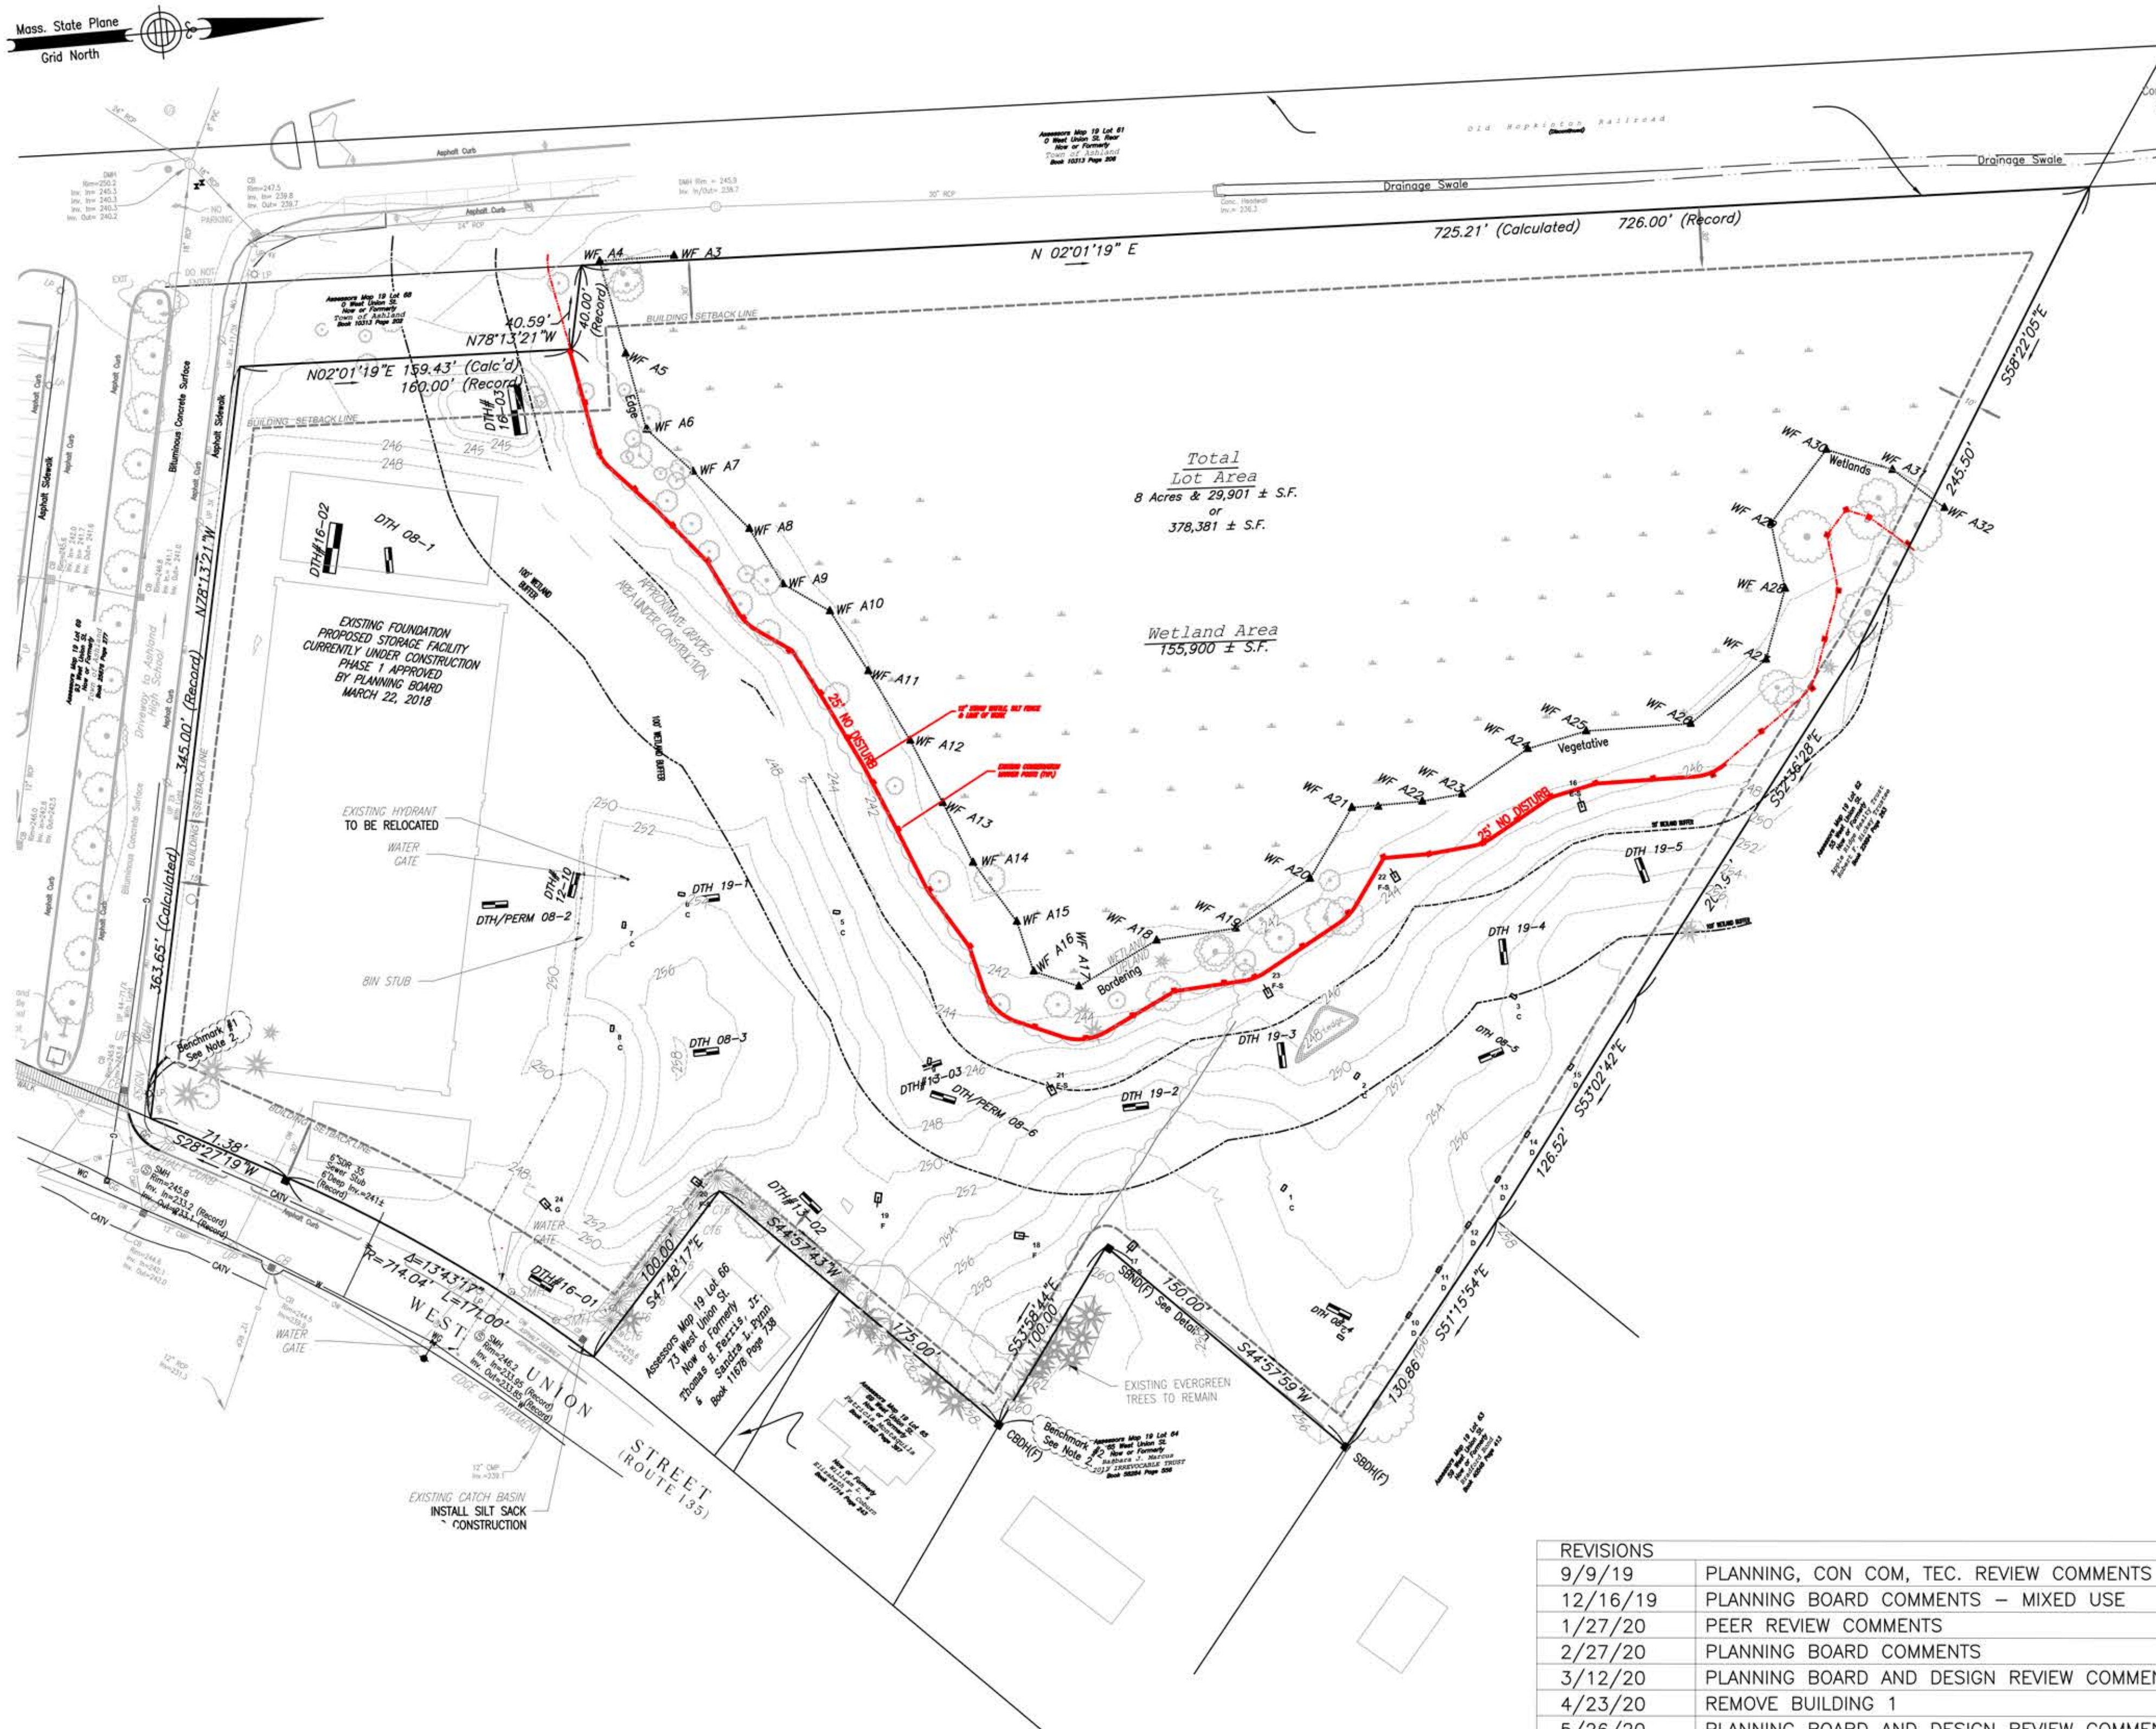


REVISIONS

9/9/19	PLANNING, CON COM, TEC. REVIEW COMMENTS
12/16/19	PLANNING BOARD COMMENTS -- MIXED USE
1/27/20	PEER REVIEW COMMENTS
2/27/20	PLANNING BOARD COMMENTS
3/12/20	PLANNING BOARD AND DESIGN REVIEW COMMENTS
4/23/20	REMOVE BUILDING 1
5/26/20	PLANNING BOARD AND DESIGN REVIEW COMMENTS


**PHASE 2
SITE PLAN**
#81 WEST UNION STREET
ASHLAND, MASSACHUSETTS

PREPARED FOR:
81 WEST UNION STREET LLC
C/O WILLIAM J. RODENHISER
70 BARTZAK DRIVE
HOLLISTON, MA 01746


JUNE 13, 2019
SCALE: 1"=40'
JOB No. 18-284

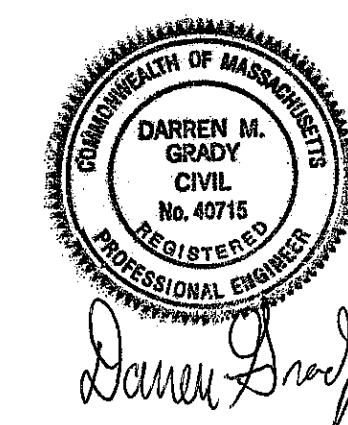

GRADY CONSULTING, L.L.C.
Civil Engineers and Land Surveyors
71 Evergreen Street, Suite 1, Kingston, MA 02364
Phone (781) 585-2300 Fax (781) 585-2378

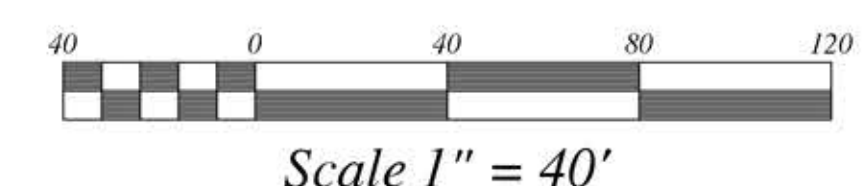

Scale 1" = 40'

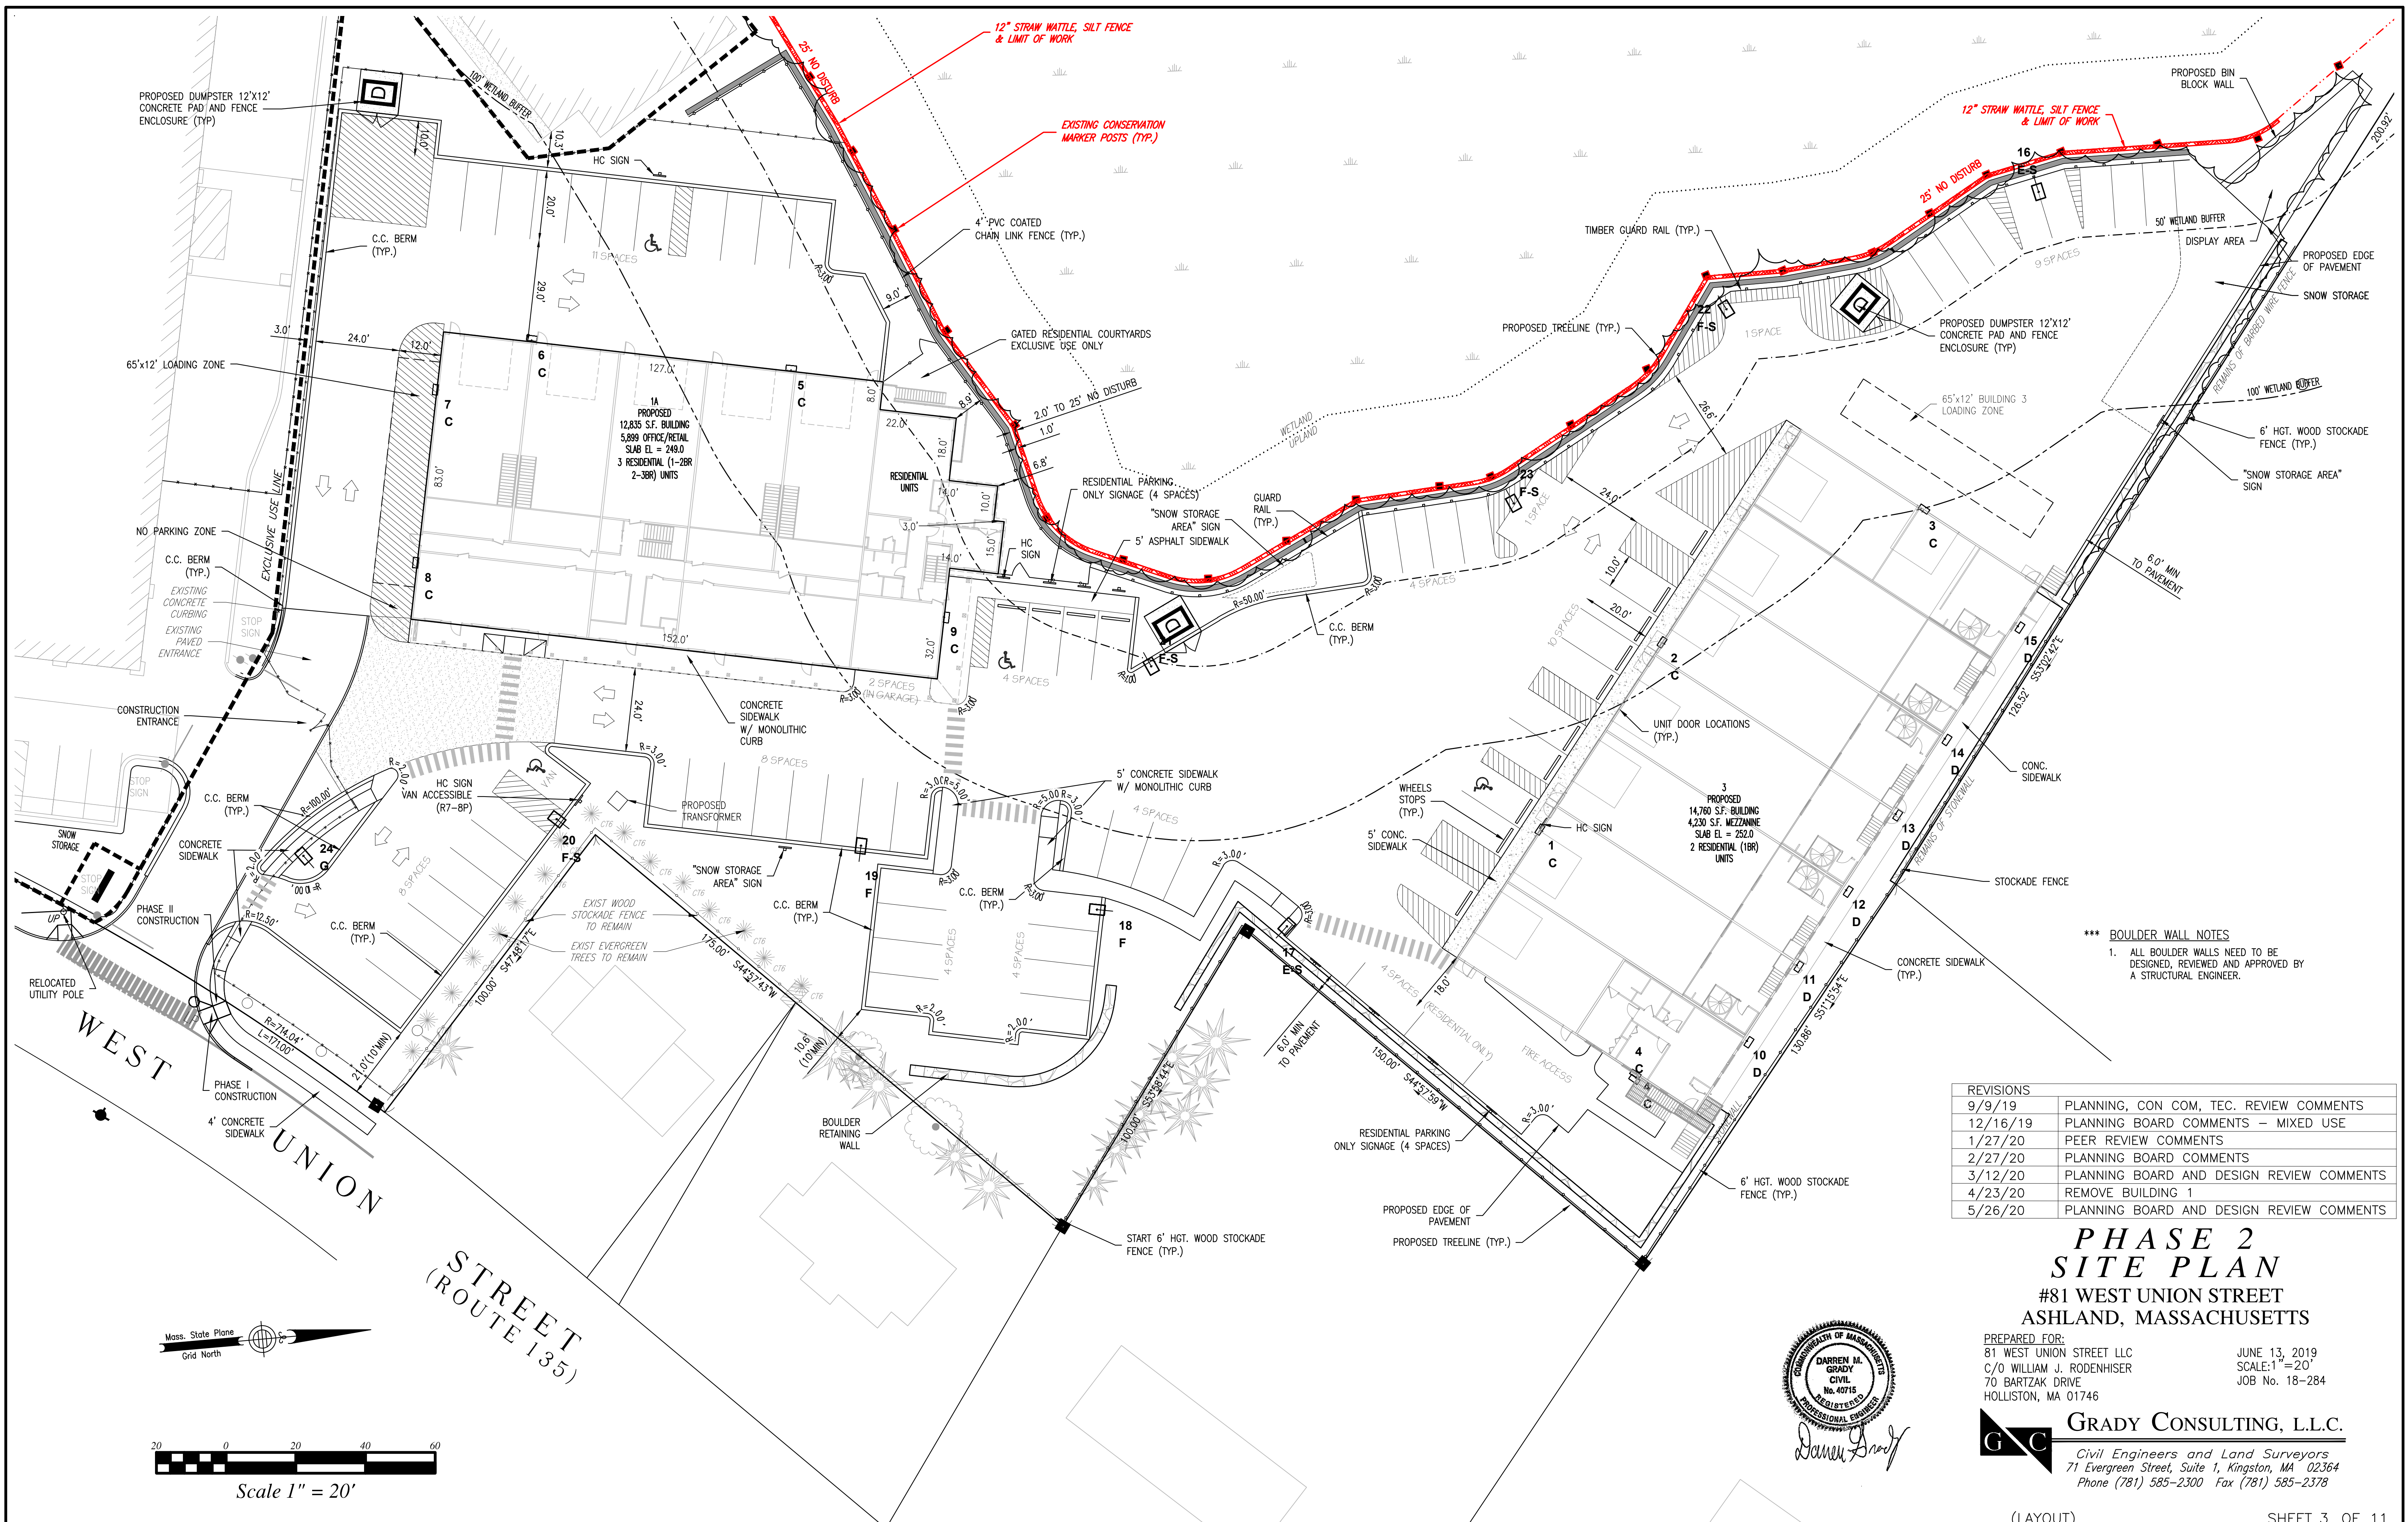

***** BOULDER WALL NOTES**
 1. ALL BOULDER WALLS NEED TO BE DESIGNED, REVIEWED AND APPROVED BY A STRUCTURAL ENGINEER.


REVISIONS	PLANNING, CON COM, TEC. REVIEW COMMENTS
9/9/19	PLANNING, CON COM, TEC. REVIEW COMMENTS
12/16/19	PLANNING BOARD COMMENTS -- MIXED USE
1/27/20	PEER REVIEW COMMENTS
2/27/20	PLANNING BOARD COMMENTS
3/12/20	PLANNING BOARD AND DESIGN REVIEW COMMENTS
4/23/20	REMOVE BUILDING 1
5/26/20	PLANNING BOARD AND DESIGN REVIEW COMMENTS

PHASE 2 SITE PLAN

**#81 WEST UNION STREET
ASHLAND, MASSACHUSETTS**



PREPARED FOR:
 81 WEST UNION STREET LLC
 C/O WILLIAM J. RODENHISER
 70 BARTZAK DRIVE
 HOLLISTON, MA 01746

JUNE 13, 2019
 SCALE: 1" = 20'
 JOB No. 18-284



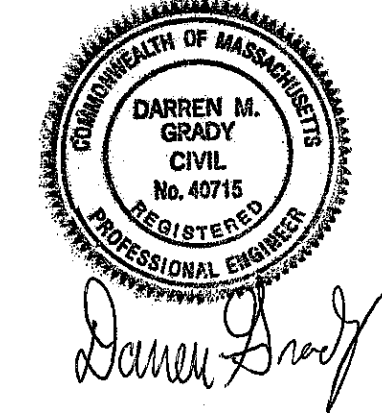


Darren Grady

GRADY CONSULTING, L.L.C.
 Civil Engineers and Land Surveyors
 71 Evergreen Street, Suite 1, Kingston, MA 02364
 Phone (781) 585-2300 Fax (781) 585-2378

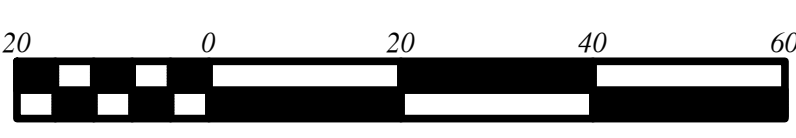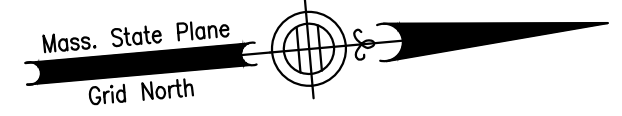

Scale 1" = 20'

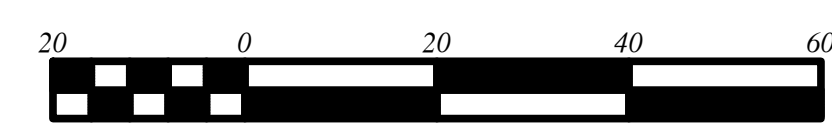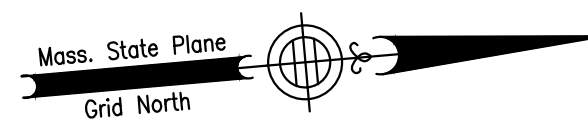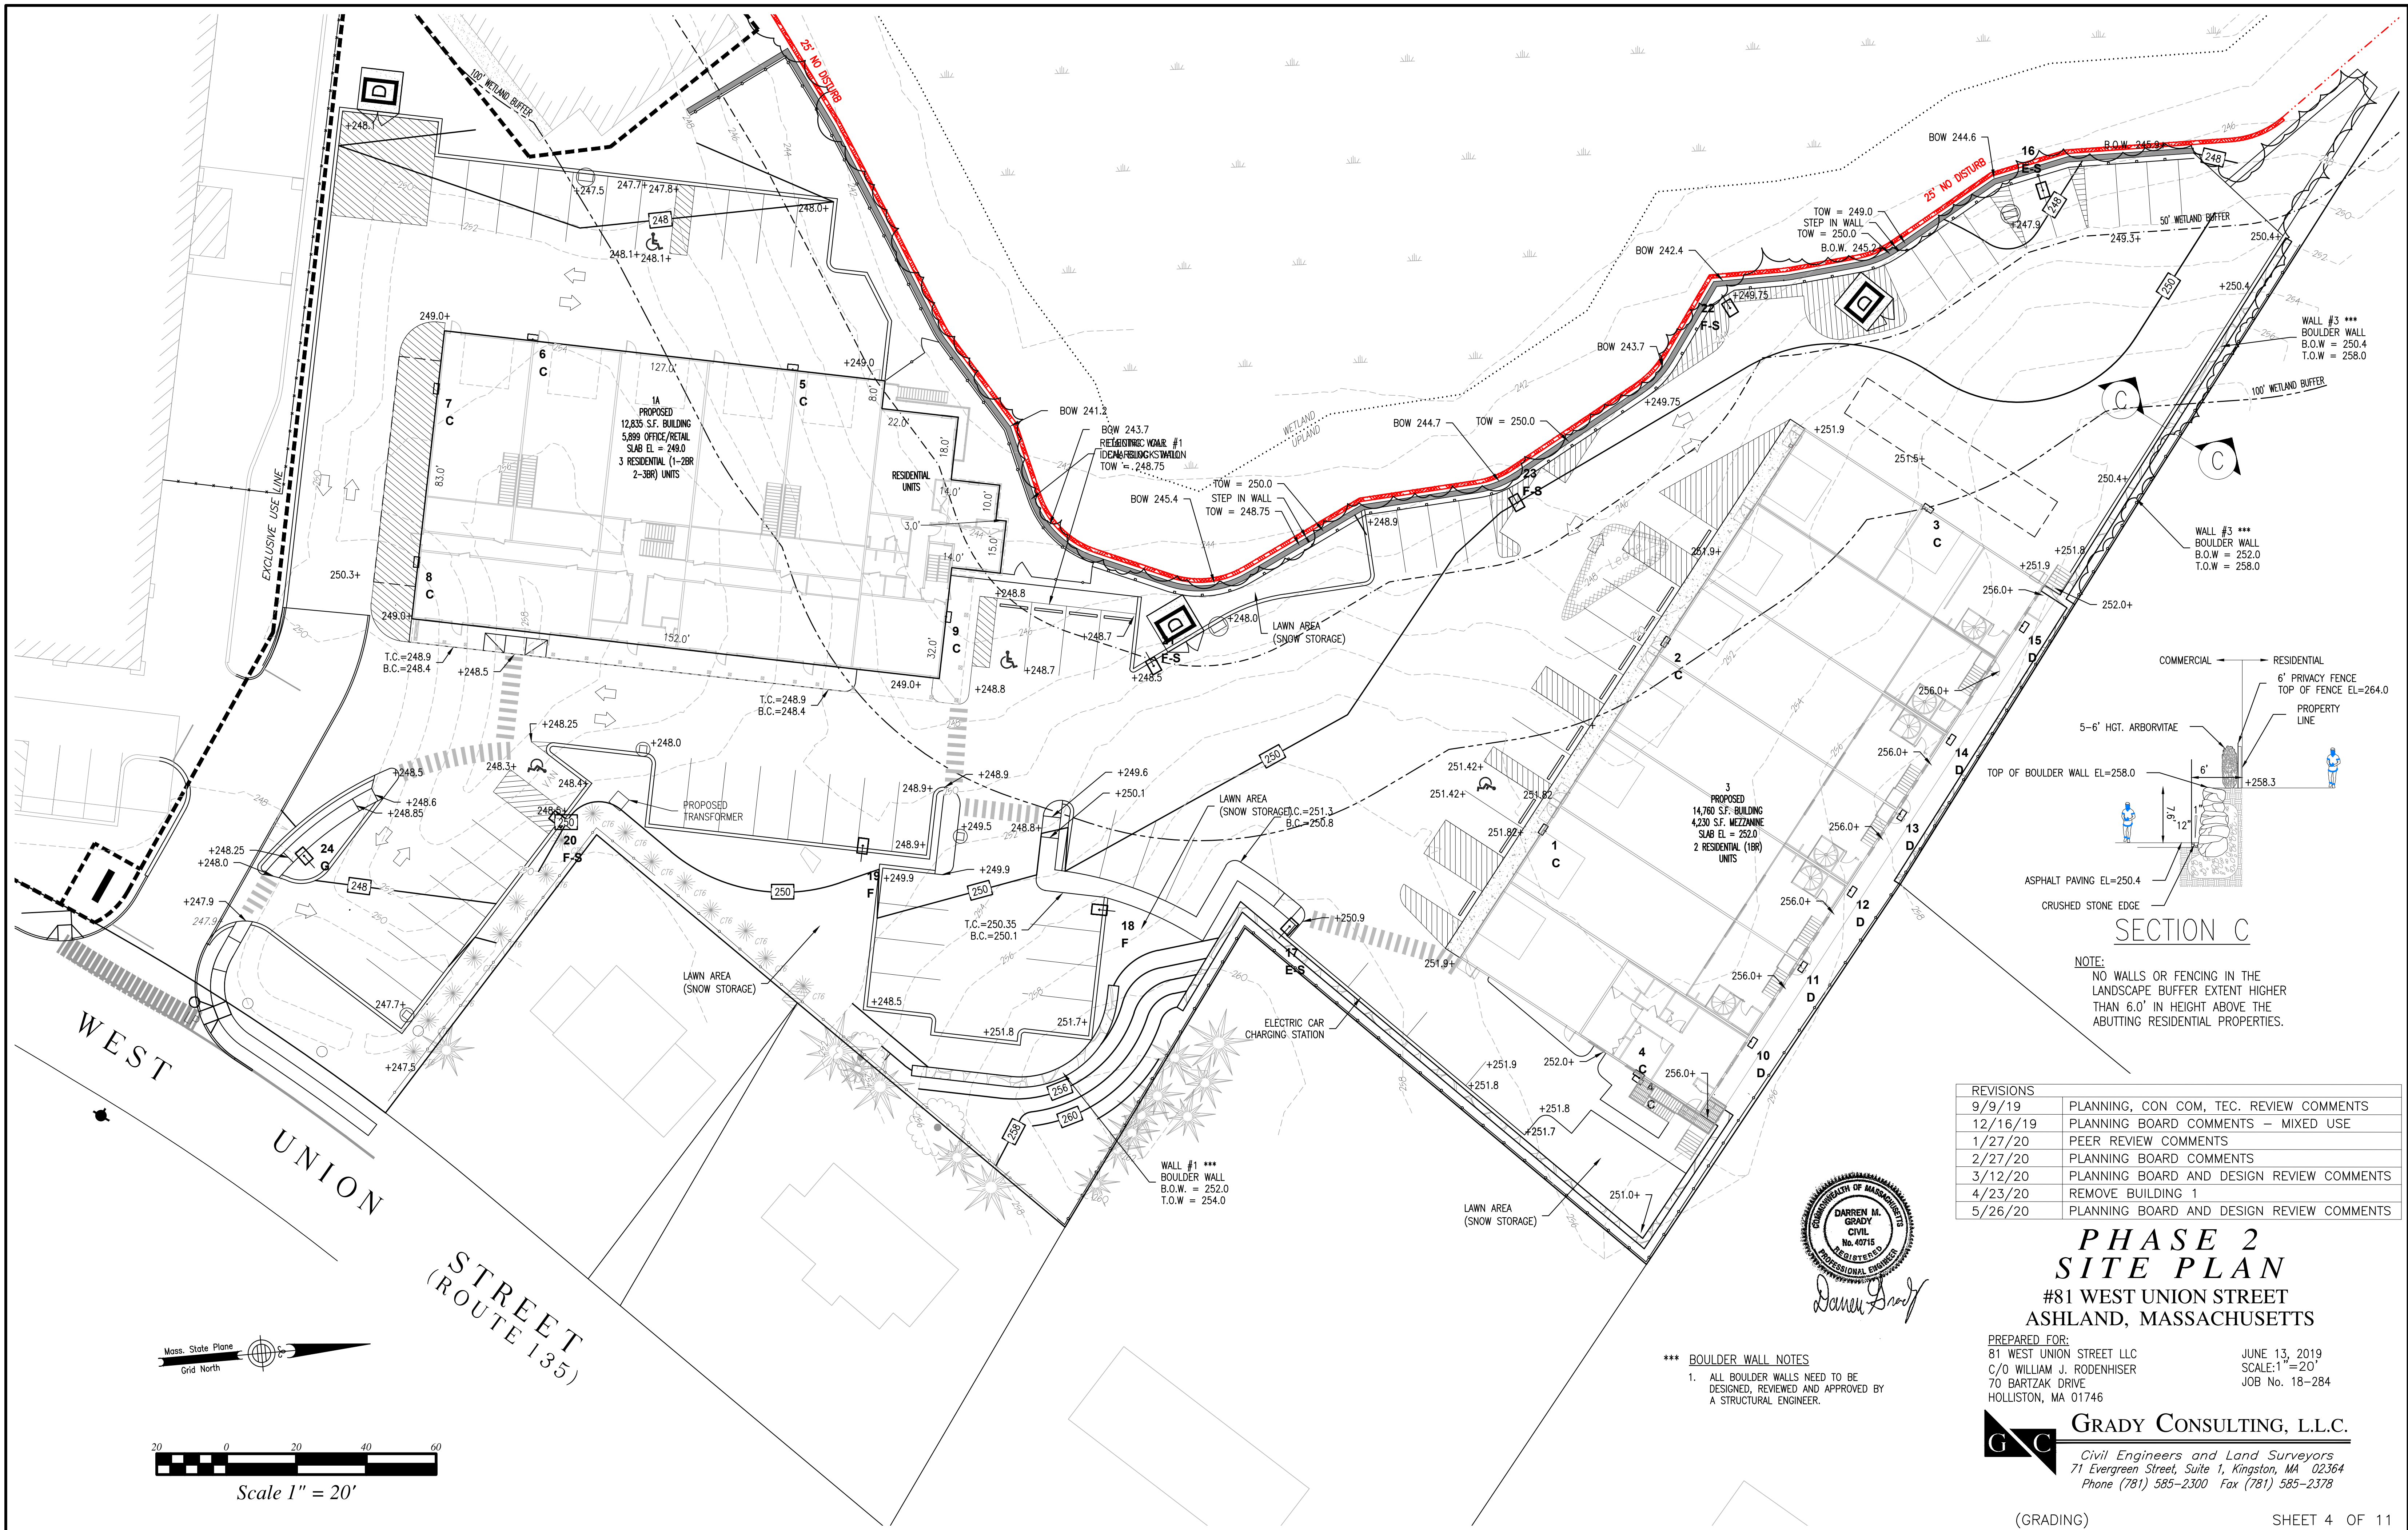

Scale 1" = 20'

REVISIONS	
9/9/19	PLANNING, CON COM, TEC. REVIEW COMMENTS
12/16/19	PLANNING BOARD COMMENTS - MIXED USE
1/27/20	PEER REVIEW COMMENTS
2/27/20	PLANNING BOARD COMMENTS
3/12/20	PLANNING BOARD AND DESIGN REVIEW COMMENTS
4/23/20	REMOVE BUILDING 1
5/26/20	PLANNING BOARD AND DESIGN REVIEW COMMENTS


PHASE 2 SITE PLAN

#81 WEST UNION STREET ASHLAND, MASSACHUSETTS

PREPARED FOR:
81 WEST UNION STREET LLC
C/O WILLIAM J. RODENHISER
70 BARTZAK DRIVE
HOLLISTON, MA 01746

JUNE 13, 2019
SCALE: 1" = 20'
JOB No. 18-284


GRADY CONSULTING, L.L.C.
Civil Engineers and Land Surveyors
71 Evergreen Street, Suite 1, Kingston, MA 02364
Phone (781) 585-2300 Fax (781) 585-2378

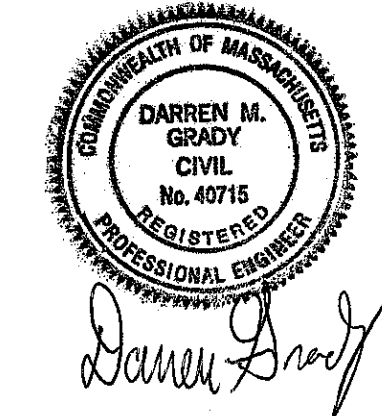


*** BOULDER WALL NOTES
1. ALL BOULDER WALLS NEED TO BE DESIGNED, REVIEWED AND APPROVED BY A STRUCTURAL ENGINEER.

NOTE:
NO WALLS OR FENCING IN THE LANDSCAPE BUFFER EXTENT HIGHER THAN 6.0' IN HEIGHT ABOVE THE ABUTTING RESIDENTIAL PROPERTIES.

SECTION C

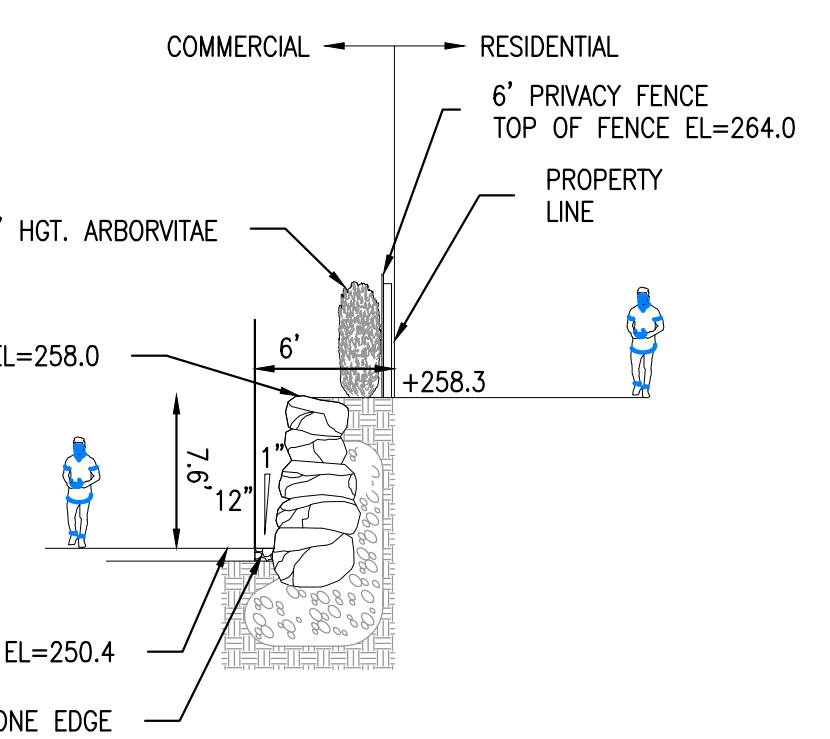

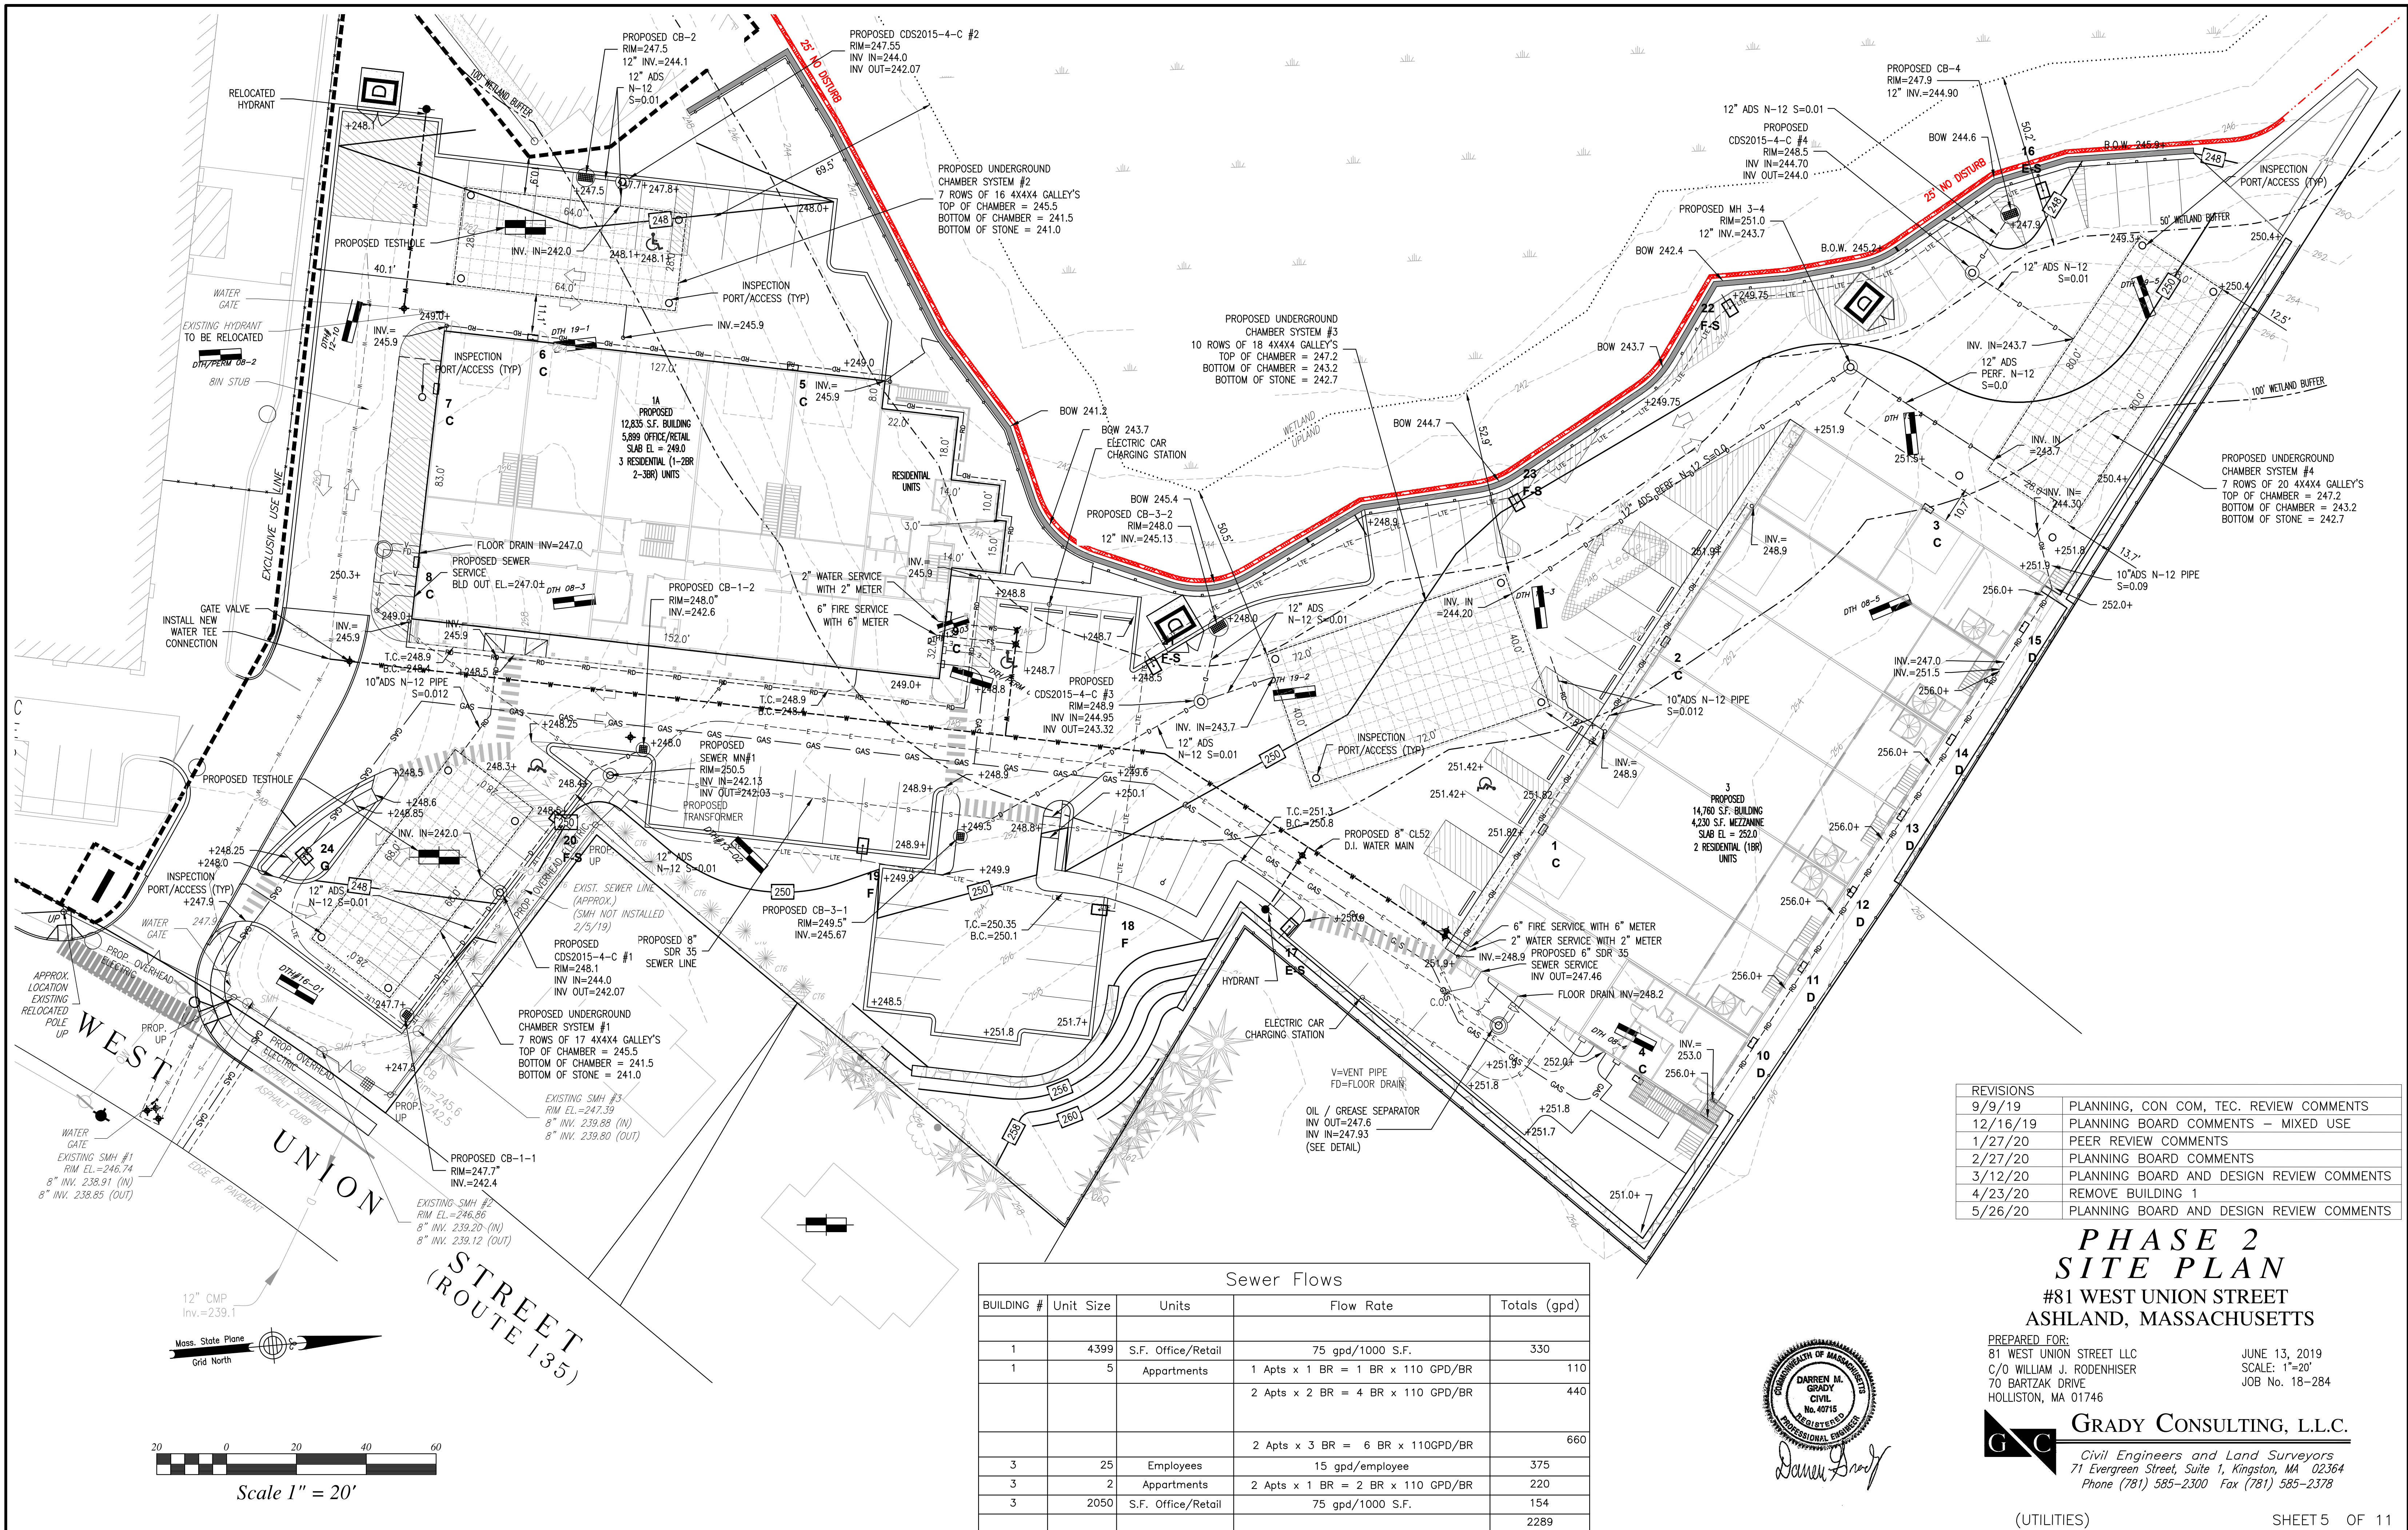


REVISIONS	
9/9/19	PLANNING, CON COM, TEC. REVIEW COMMENTS
12/16/19	PLANNING BOARD COMMENTS — MIXED USE
1/27/20	PEER REVIEW COMMENTS
2/27/20	PLANNING BOARD COMMENTS
3/12/20	PLANNING BOARD AND DESIGN REVIEW COMMENTS
4/23/20	REMOVE BUILDING 1
5/26/20	PLANNING BOARD AND DESIGN REVIEW COMMENTS

**PHASE 2
SITE PLAN**
#81 WEST UNION STREET
ASHLAND, MASSACHUSETTS


PREPARED FOR:
81 WEST UNION STREET LLC
C/O WILLIAM J. RODENHISER
70 BARTZAK DRIVE
HOLLISTON, MA 01746


JUNE 13, 2019
SCALE: 1"=20'
JOB No. 18-284

GRADY CONSULTING, L.L.C.
Civil Engineers and Land Surveyors
71 Evergreen Street, Suite 1, Kingston, MA 02364
Phone (781) 585-2300 Fax (781) 585-2378

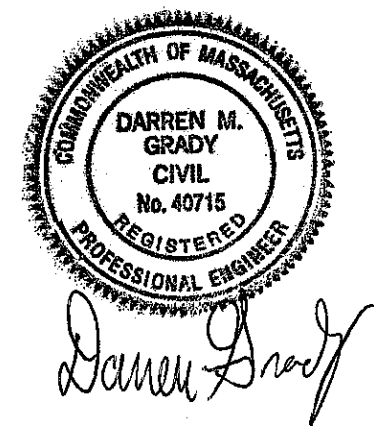

BUILDING #	Unit Size	Units	Flow Rate	Totals (gpd)
1	4399	S.F. Office/Retail	75 gpd/1000 S.F.	330
1	5	Apartments	1 Apts x 1 BR = 1 BR x 110 GPD/BR	110
			2 Apts x 2 BR = 4 BR x 110 GPD/BR	440
			2 Apts x 3 BR = 6 BR x 110GPD/BR	660
3	25	Employees	15 gpd/employee	375
3	2	Apartments	2 Apts x 1 BR = 2 BR x 110 GPD/BR	220
3	2050	S.F. Office/Retail	75 gpd/1000 S.F.	154
				2289

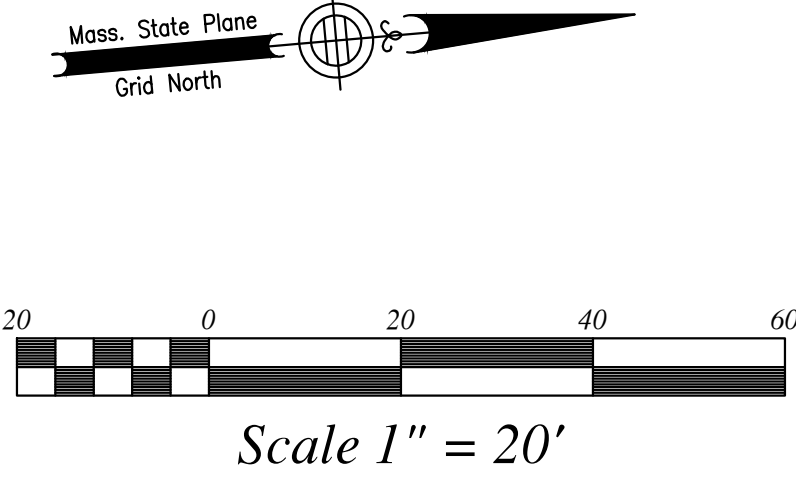

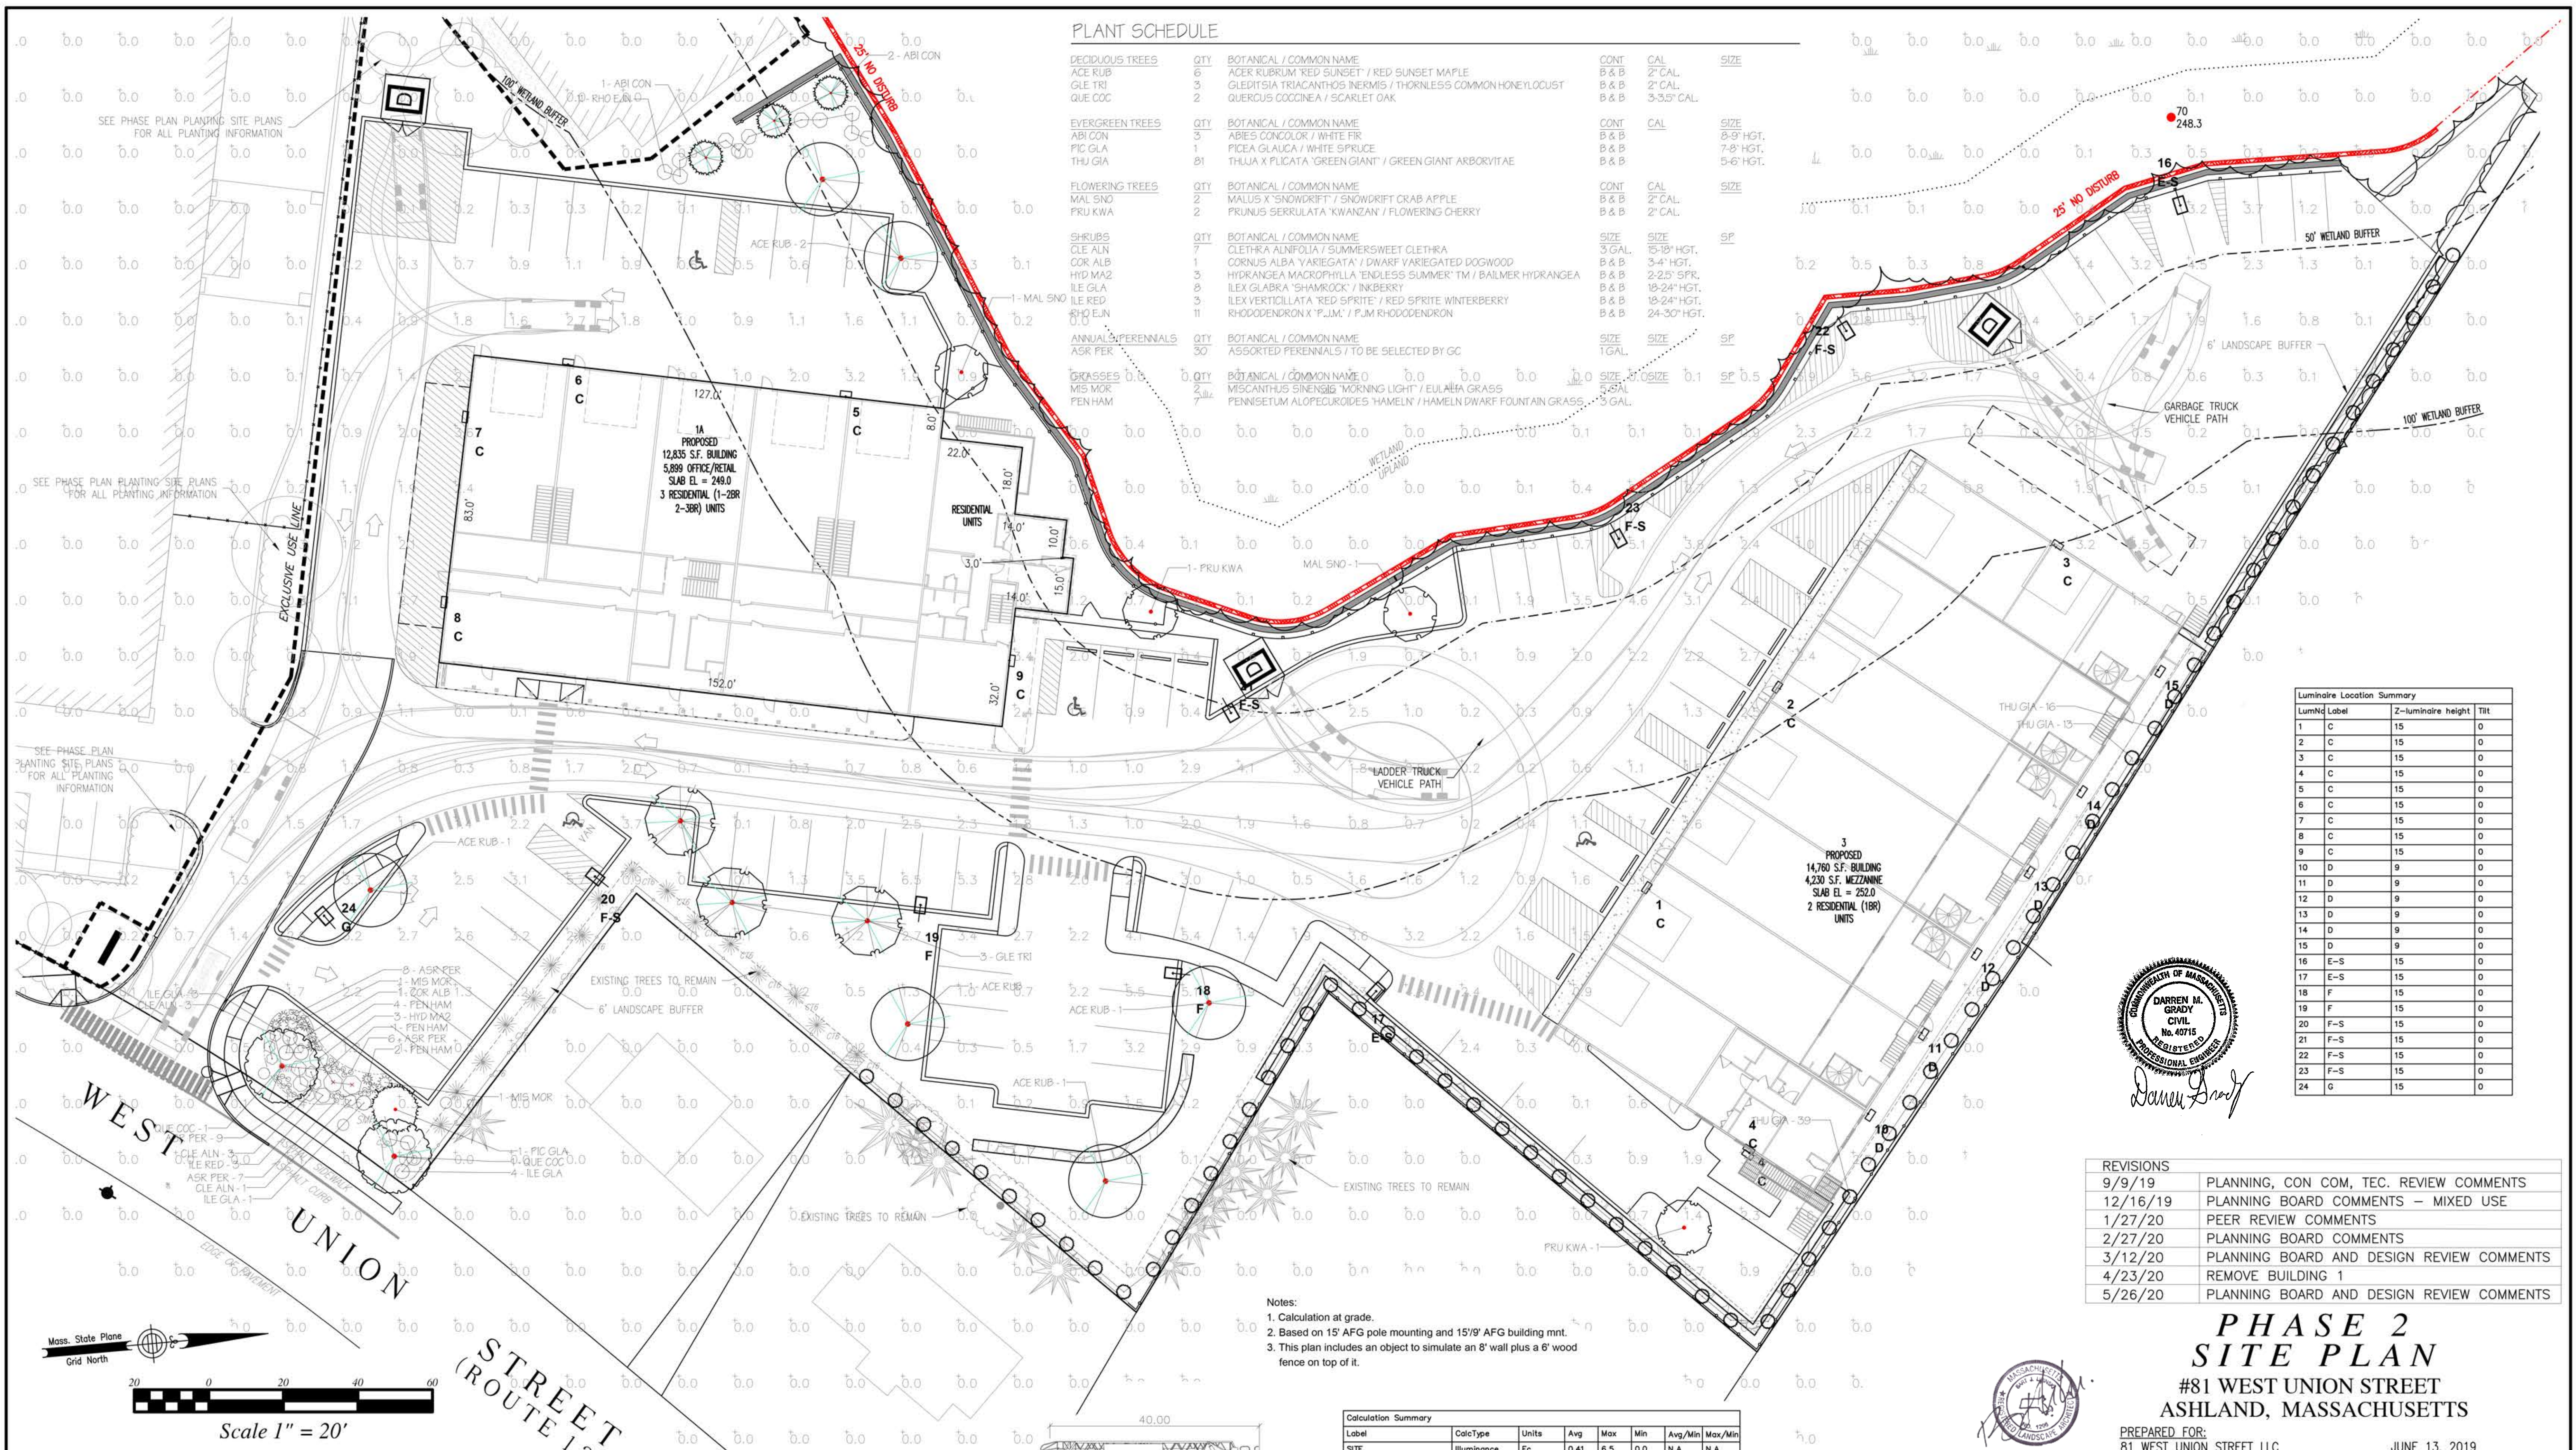


PLANT SCHEDULE

DECIDUOUS TREES	QTY	BOTANICAL / COMMON NAME	CONT	CAL	SIZE
ACE RUB	6	ACER RUBRUM 'RED SUNSET' / RED SUNSET MAPLE	B & B	2" CAL.	
GLE TRI	3	GLETTISIA TRIACANTHOS INERMIS / THORNLESS COMMON HONEYLOCUST	B & B	2" CAL.	
QUE COC	2	QUERCUS COCCINEA / SCARLET OAK	B & B	3-3.5" CAL.	
EVERGREEN TREES	QTY	BOTANICAL / COMMON NAME	CONT	CAL	SIZE
ABI CON	3	ABIES CONCOLOR / WHITE FIR	B & B	8-9" HGT.	
PIC GLA	1	PICEA GLAUCA / WHITE SPRUCE	B & B	7-8" HGT.	
THU GIA	21	THUJA X PLICATA 'GREEN GIANT' / GREEN GIANT ARBORVITAE	B & B	5-6" HGT.	
FLOWERING TREES	QTY	BOTANICAL / COMMON NAME	CONT	CAL	SIZE
MAL SNO	2	MALUS X 'SNOWDRIFT' / SNOWDRIFT CRAB APPLE	B & B	2" CAL.	
FRU KWA	2	PRUNUS SERRULATA 'KWANZAN' / FLOWERING CHERRY	B & B	2" CAL.	
SHRUBS	QTY	BOTANICAL / COMMON NAME	SIZE	SIZE	SP
GLE ALN	7	CLETHRA ALNIFOLIA / SUMMERSWEET CLETHRA	3 GAL.	15-18" HGT.	
COR ALB	1	CORNUS ALBA 'VARIEGATA' / DWARF VARIEGATED DOGWOOD	B & B	3-4" HGT.	
HYD MA2	3	HYDRANGEA MACROPHYLLA 'ENDLESS SUMMER' TM / BAILMER HYDRANGEA	B & B	2-2.5' SPR.	
ILE GLA	8	ILEX GLABRA 'SHAMROCK' / INKBERRY	B & B	18-24" HGT.	
ILE RED	3	ILEX VERTICILLATA 'RED SPRITE' / RED SPRITE WINTERBERRY	B & B	18-24" HGT.	
RHO DEN	11	RHODODENDRON X 'P.J.M.' / P.J.M. RHODODENDRON	B & B	24-30" HGT.	
ANNUALS/PERENNIALS	QTY	BOTANICAL / COMMON NAME	SIZE	SIZE	SP
ASK PER	30	ASSORTED PERENNIALS / TO BE SELECTED BY GC	1 GAL.		
GRASSES	QTY	BOTANICAL / COMMON NAME	SIZE	SIZE	SP
MIS MOR	2	MISCANTHUS SINENSIS 'MORNING LIGHT' / EULALIA GRASS	5-GAL.		
PEN HAM	7	PENISSETUM ALOPECUROIDES 'HAEMELN' / HAEMELN DWARF FOUNTAIN GRASS	3 GAL.		

Luminaire Location Summary

LumId	Label	Z=luminaire height	Tft
1	C	15	0
2	C	15	0
3	C	15	0
4	C	15	0
5	C	15	0
6	C	15	0
7	C	15	0
8	C	15	0
9	C	15	0
10	D	9	0
11	D	9	0
12	D	9	0
13	D	9	0
14	D	9	0
15	D	9	0
16	E-S	15	0
17	E-S	15	0
18	F	15	0
19	F	15	0
20	F-S	15	0
21	F-S	15	0
22	F-S	15	0
23	F-S	15	0
24	G	15	0

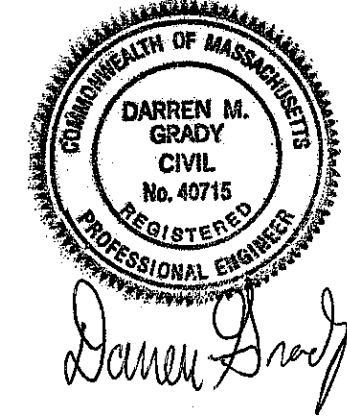

REVISIONS

Date	Description
9/9/19	PLANNING, CON COM, TEC. REVIEW COMMENTS
12/16/19	PLANNING BOARD COMMENTS - MIXED USE
1/27/20	PEER REVIEW COMMENTS
2/27/20	PLANNING BOARD COMMENTS
3/12/20	PLANNING BOARD AND DESIGN REVIEW COMMENTS
4/23/20	REMOVE BUILDING 1
5/26/20	PLANNING BOARD AND DESIGN REVIEW COMMENTS


**PHASE 2
SITE PLAN**
#81 WEST UNION STREET
ASHLAND, MASSACHUSETTS

PREPARED FOR:
81 WEST UNION STREET LLC
C/O WILLIAM J. RODENHISER
70 BARTZAK DRIVE
HOLLISTON, MA 01746

JUNE 13, 2019
SCALE: 1"=20'
JOB No. 18-284

G C GRADY CONSULTING, L.L.C.
Civil Engineers and Land Surveyors
71 Evergreen Street, Suite 1, Kingston, MA 02364
Phone (781) 585-2300 Fax (781) 585-2378

- Notes:**
1. Calculation at grade.
 2. Based on 15' AFG pole mounting and 15/9' AFG building mnt.
 3. This plan includes an object to simulate an 8' wall plus a 6' wood fence on top of it.

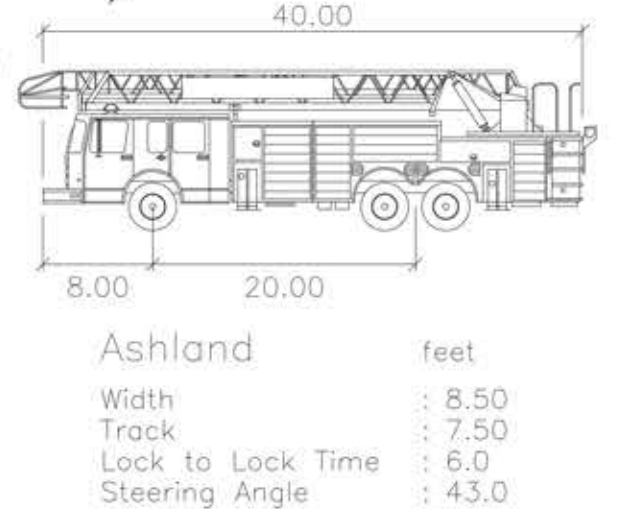


Calculation Summary

Label	CalcType	Units	Avg	Max	Min	Avg/Min	Max/Min
SITE	Illuminance	Fc	0.41	6.5	0.0	N.A.	N.A.
PARKING AND DRIVE	Illuminance	Fc	1.52	6.5	0.0	N.A.	N.A.

Luminaire Schedule

Symbol	Qty	Label	Lumens/Lamp	Arrangement	LLF	Description
[Symbol]	9	C	N.A.	SINGLE	0.900	LHSWP-1-C-M-T3-D-ONE BRICK TYPE 3 1050MA LED WALL PACK
[Symbol]	6	D	N.A.	SINGLE	0.900	LHSWP-1-C-M-T3-L-ONE BRICK TYPE 3 525MA LED WALL PACK
[Symbol]	2	E-S	N.A.	SINGLE	0.900	LSMT-1-C-X-T4-F-S213-ONE BRICK TYPE 4 1400MA LED W/BACK SHLD
[Symbol]	2	F	N.A.	SINGLE	0.900	LSMT-1-C-M-T3-D-ONE BRICK TYPE 3 1050MA LED
[Symbol]	4	F-S	N.A.	SINGLE	0.900	LSMT-1-C-M-T3-D-ONE BRICK TYPE 3 1050MA LED W/BACK SHLD
[Symbol]	1	G	N.A.	SINGLE	0.900	LSMT-1-C-M-T5W-D-ONE BRICK TYPE 5 1050MA LED

- DUE TO CHANGING LIGHTING ORDINANCES IT IS THE CONTRACTORS RESPONSIBILITY TO SUBMIT THE SITE PHOTOMETRICS AND LUMINAIRE SPECS TO THE LOCAL INSPECTOR BEFORE ORDERING TO ENSURE THIS PLAN COMPLIES WITH LOCAL LIGHTING ORDINANCES.
- THIS LIGHTING DESIGN IS BASED ON INFORMATION SUPPLIED BY OTHERS. CHANGES IN ELECTRICAL SUPPLY, AREA GEOMETRY AND OBJECTS WITHIN THE LIGHTED AREA MAY PRODUCE ILLUMINATION VALUES DIFFERENT FROM THE PREDICTED RESULTS SHOWN ON THIS LAYOUT.
- THIS LAYOUT IS BASED ON .IES FILES THAT WERE LAB TESTED OR COMPUTER GENERATED. ACTUAL RESULTS MAY VARY.

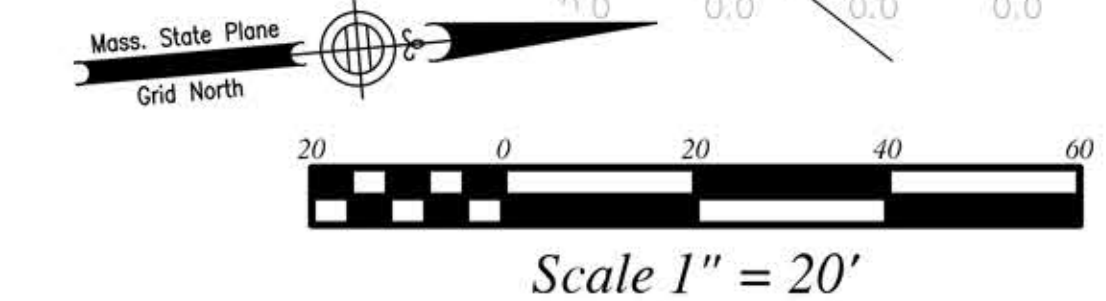

CONSTRUCTION NOTES

GENERAL:

1. THE ACCURACY OF EXISTING UTILITY LOCATIONS, DIMENSIONS AND LINES IS FROM EXISTING INFORMATION OF RECORD AND IS NOT WARRANTED. CONTRACTOR TO VERIFY PRIOR TO INITIATING CONSTRUCTION.
2. PRIOR TO CONSTRUCTION, THE CONTRACTOR SHALL SECURE ALL NECESSARY STATE, MUNICIPAL AND OTHER UTILITY PERMITS AND VERIFY THE PROPOSED LOCATIONS OF UTILITIES WITH UTILITY COMPANIES.
3. CONTRACTOR SHALL NOTIFY "DIG SAFE" (1-800-322-4844) AT LEAST 4 DAYS PRIOR TO CONSTRUCTION.
4. UNDERGROUND UTILITIES SHALL BE INSTALLED IN ACCORDANCE WITH THE SPECIFICATIONS OF THE APPROPRIATE DEPARTMENT OR COMPANY. THE CONTRACTOR SHALL NOTIFY THE ASHLAND D.P.W. (834-5589) AT LEAST 4 DAYS PRIOR TO CONSTRUCTION OF DRAINAGE & WATER SYSTEMS.
5. SEWAGE DISPOSAL TO CONSIST OF SEWER CONNECTIONS.
6. ALL CONSTRUCTION SHALL CONFORM TO TOWN OF ASHLAND PLANNING BOARD RULES AND REGULATIONS, DPW SPECIFICATIONS, WATER, SEWER, CONSERVATION COMMISSION REGULATIONS AND ALL OTHER APPLICABLE CODES.
7. ALL STUMPS SHALL BE DISPOSED OFF SITE.
8. ALL WORK WITHIN THE TOWN RIGHT OF WAY SHALL REQUIRE A ROAD OPENING PERMIT. EXCAVATIONS SHALL BE BACKFILLED WITH FLOWABLE FILL AND INSPECTED BY THE TOWN PER THE ROAD OPENING PERMIT.
9. THE CONSTRUCTION AT THE SITE SHALL BE SECURED WITH FENCING.

WATER SYSTEM NOTES:

1. ALL MAINS SHALL BE 8" CEMENT LINED DUCTILE IRON PIPE, CLASS 52.
2. ALL WATER SERVICES SHALL BE 2" POLYETHYLENE PIPE.
3. ALL CONSTRUCTION MATERIALS AND METHODS SHALL CONFORM TO TOWN OF ASHLAND WATER DEPARTMENT REQUIREMENTS.
4. PROVIDE THRUST BLOCKS AT ALL WATER MAIN FITTINGS.
5. HYDRANTS SHALL BE THE WATEROUS PACER-WB-67 OR U.S. PIPE METROPOLITAN.

EROSION CONTROL:

1. ALL ROADWAY AREAS, CUT AND FILL AREAS, AND DISTURBED DRAINAGE EASEMENT AREAS ARE TO BE BROUGHT TO FINISHED GRADE WITH A MIN. OF 4" OF LOAM, SEEDED WITH A MIXTURE OF ANNUAL RYEGRASS AND PERENNIAL GRASSES, AND MAINTAINED UNTIL VEGETATION STABILIZES THESE AREAS.
2. MULCH OR OTHER SUITABLE EROSION PROTECTION, SHALL BE UTILIZED ON ALL EXPOSED

CONSTRUCTION SEQUENCE:

CLEAR AND GRUB ROADWAY AND EASEMENT AREAS

CONSTRUCT UNDERGROUND DETENTION BASINS

PRIOR TO ALL OTHER ACTIVITY EXCEPT TREE CLEARING AND ACCESS ROAD (SEED TO BE NRCS PERMANENT SEEDING MIX #6 OR APPROVED EQUAL)

(LIMIT USE OF HEAVY EQUIPMENT ON BASIN BOTTOMS)

BRING CUT AREAS TO SUBGRADE, INSTALL STRUCTURAL FILL BELOW BUILDING SLABS

INSPECT STORMCEPTOR/VORSENTRY UNITS AND UNDERGROUND CHAMBER SYSTEMS AFTER ALL STORMS AND AT LEAST MONTHLY DURING CONSTRUCTION AND REMOVE SEDIMENT


INSTALL UTILITIES (ie, DRAIN, WATER, ELECTRIC, INFILTRATION SYSTEMS etc.)

CATCH BASIN GRATES ARE TO BE SET AT BINDER GRADE


INSTALL EROSION CONTROLS ON EXPOSED SLOPES

PLACE BASE COURSE OF PAVEMENT / LOAM AND SEED GRASS AREAS


UNCOVER TEMPORARY DRAINAGE SEALS / FINISH PAVING ON ROADWAY

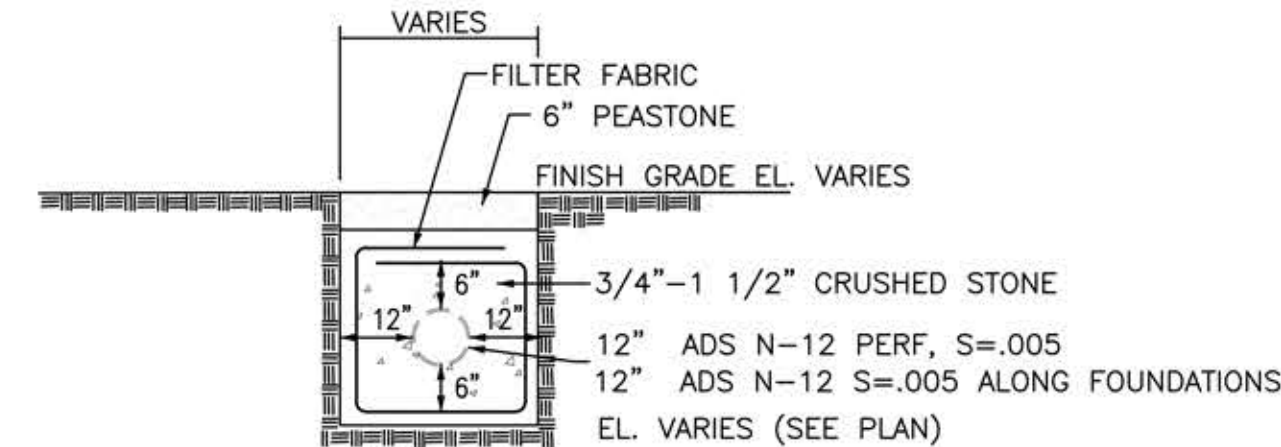


ROOF DRAIN AND CRUSHED STONE TRENCH
(NOT TO SCALE)

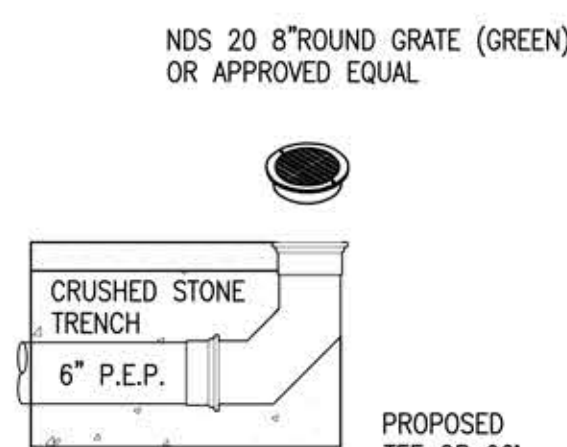

YARD DRAIN
NOT TO SCALE

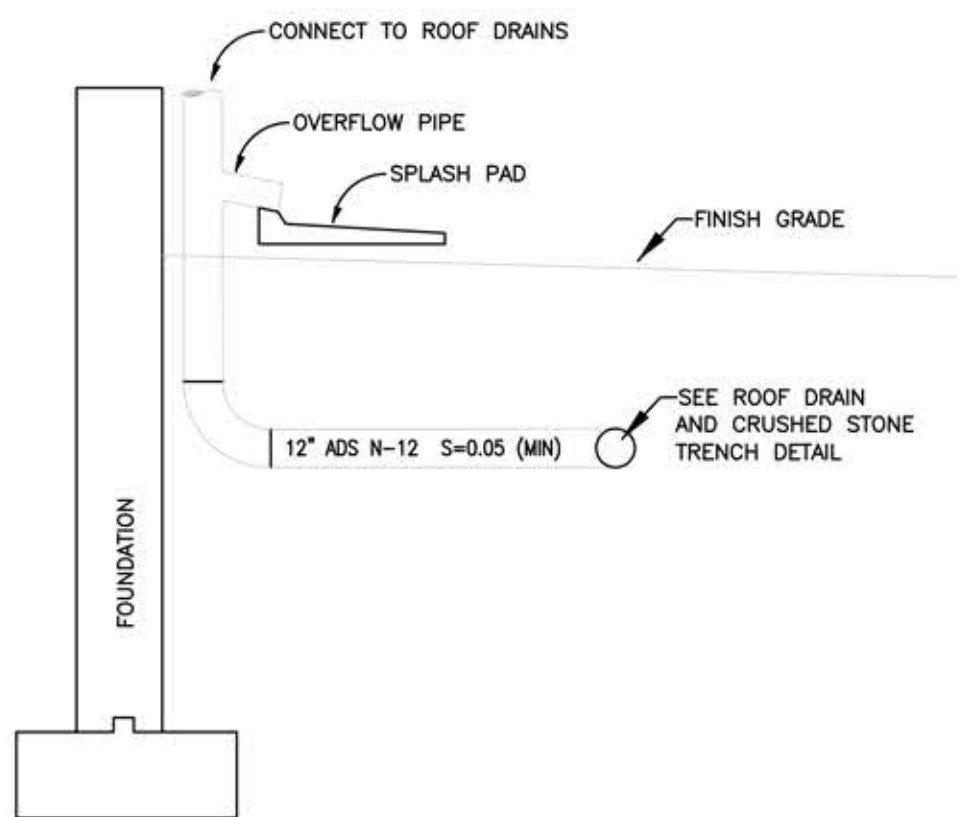

ROOF DRAIN CONNECTION DETAIL
(NOT TO SCALE)

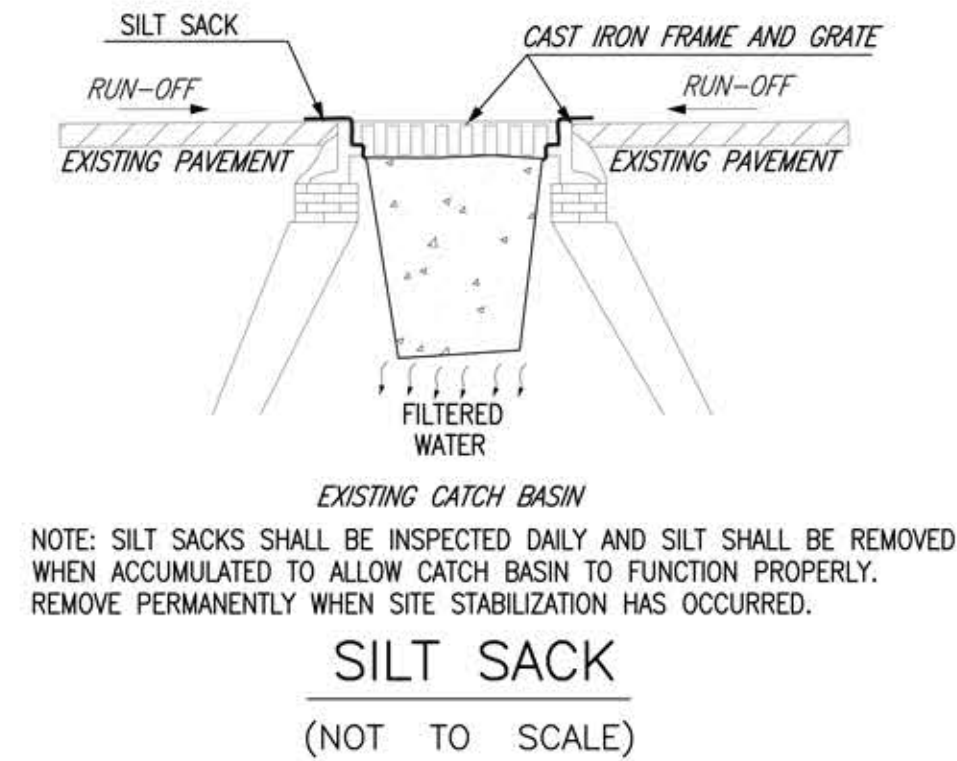

SILT SACK
(NOT TO SCALE)

CDS 2015-4C / 1515-3C UNIT(S)

RESPONSIBILITY FOR MAINTENANCE: OWNER

NEW INSTALLATIONS

THE CONDITION OF EACH UNIT SHALL BE CHECKED AFTER EVERY RUNOFF EVENT FOR THE FIRST 30 DAYS. THE VISUAL INSPECTION SHALL ASCERTAIN THAT THE UNIT IS FUNCTIONING PROPERLY AND SHALL MEASURE THE AMOUNT OF SEDIMENT THAT HAS ACCUMULATED IN THE SUMP AND FLOATING TRASH AND DEBRIS IN THE SEPARATION CHAMBER. THIS CAN BE DONE WITH A CALIBRATED "DIP STICK" OR STADIA ROD SO THAT THE DEPTH OF DEPOSITION CAN BE TRACKED. SCHEDULES FOR INSPECTIONS AND CLEANOUT SHALL BE BASED ON STORM EVENTS AND POLLUTANT ACCUMULATION.


ONGOING OPERATION

DURING THE RAINFALL SEASON, THE UNIT SHALL BE INSPECTED AT LEAST ONCE EVERY 30 DAYS. THE FLOATABLES SHALL BE REMOVED AND THE SUMP CLEANED WHEN THE SUMP IS AT A DEPTH OF 2 FEET. IF FLOATABLES ACCUMULATE MORE RAPIDLY THAN THE SETTLEABLE SOLIDS, THE FLOATABLES SHALL BE REMOVED USING A VACUUM TRUCK OR DIP NET WHEN THE LAYER IS TWO FEET THICK.


CLEANOUT OF THE UNITS SHALL BE PERFORMED NO LATER THAN MAY 1ST BECAUSE OF THE NATURE OF POLLUTANTS COLLECTED AND THE POTENTIAL FOR ODOR GENERATION FROM THE DECOMPOSITION OF MATERIAL COLLECTED AND RETAINED. THIS END OF SEASON CLEANOUT WILL ASSIST IN PREVENTING THE DISCHARGE OF PORE WATER FOR THE UNITS DURING PERIODS OF LOW RAINFALL. THE UNITS SHALL BE CLEANED AT LEAST TWICE YEARLY.

CLEANOUT AND DISPOSAL

STANDARD VACUUMING OPERATIONS SHALL BE EMPLOYED IN THE CLEANOUT OF THE UNITS. DISPOSAL OF MATERIAL FROM THE UNITS SHALL BE IN ACCORDANCE WITH APPLICABLE LOCAL, STATE, AND FEDERAL GUIDELINES AND REGULATIONS. DISPOSAL OF THE DECANT MATERIAL TO A POTW IS RECOMMENDED. FIELD DECANTING TO THE STORM DRAINAGE SYSTEM SHALL NOT BE PERMITTED. SOLIDS CAN BE DISPOSED SIMILAR TO NORMAL PRACTICES FOR MATERIALS COLLECTED FROM CATCH BASIN CLEANING.

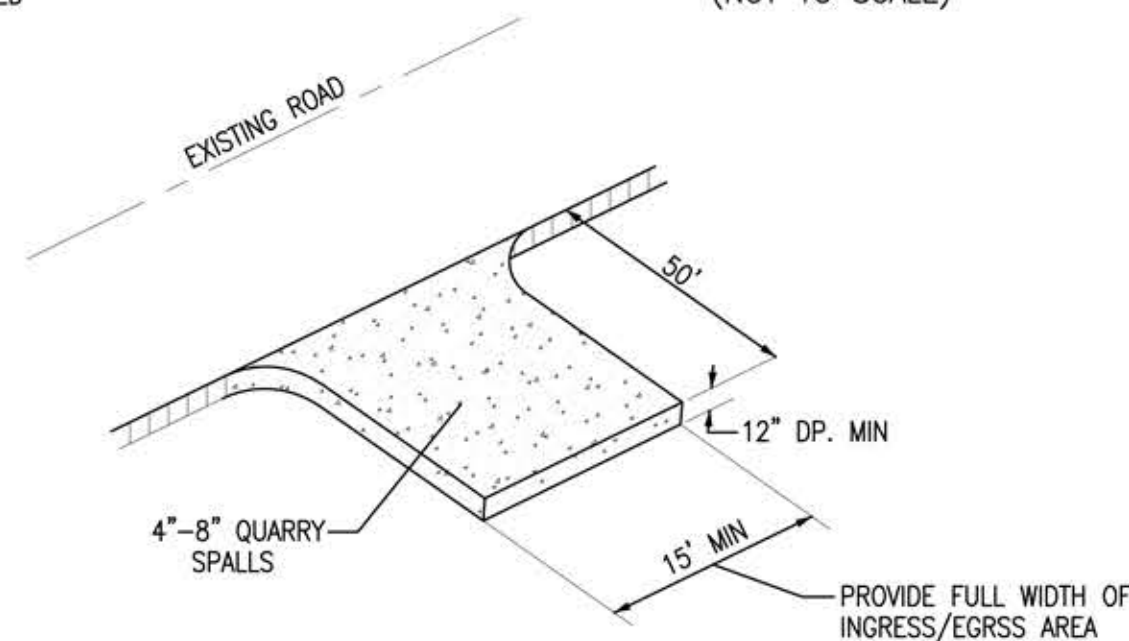


CRUSHED STONE CONSTRUCTION ENTRANCE
(NOT TO SCALE)

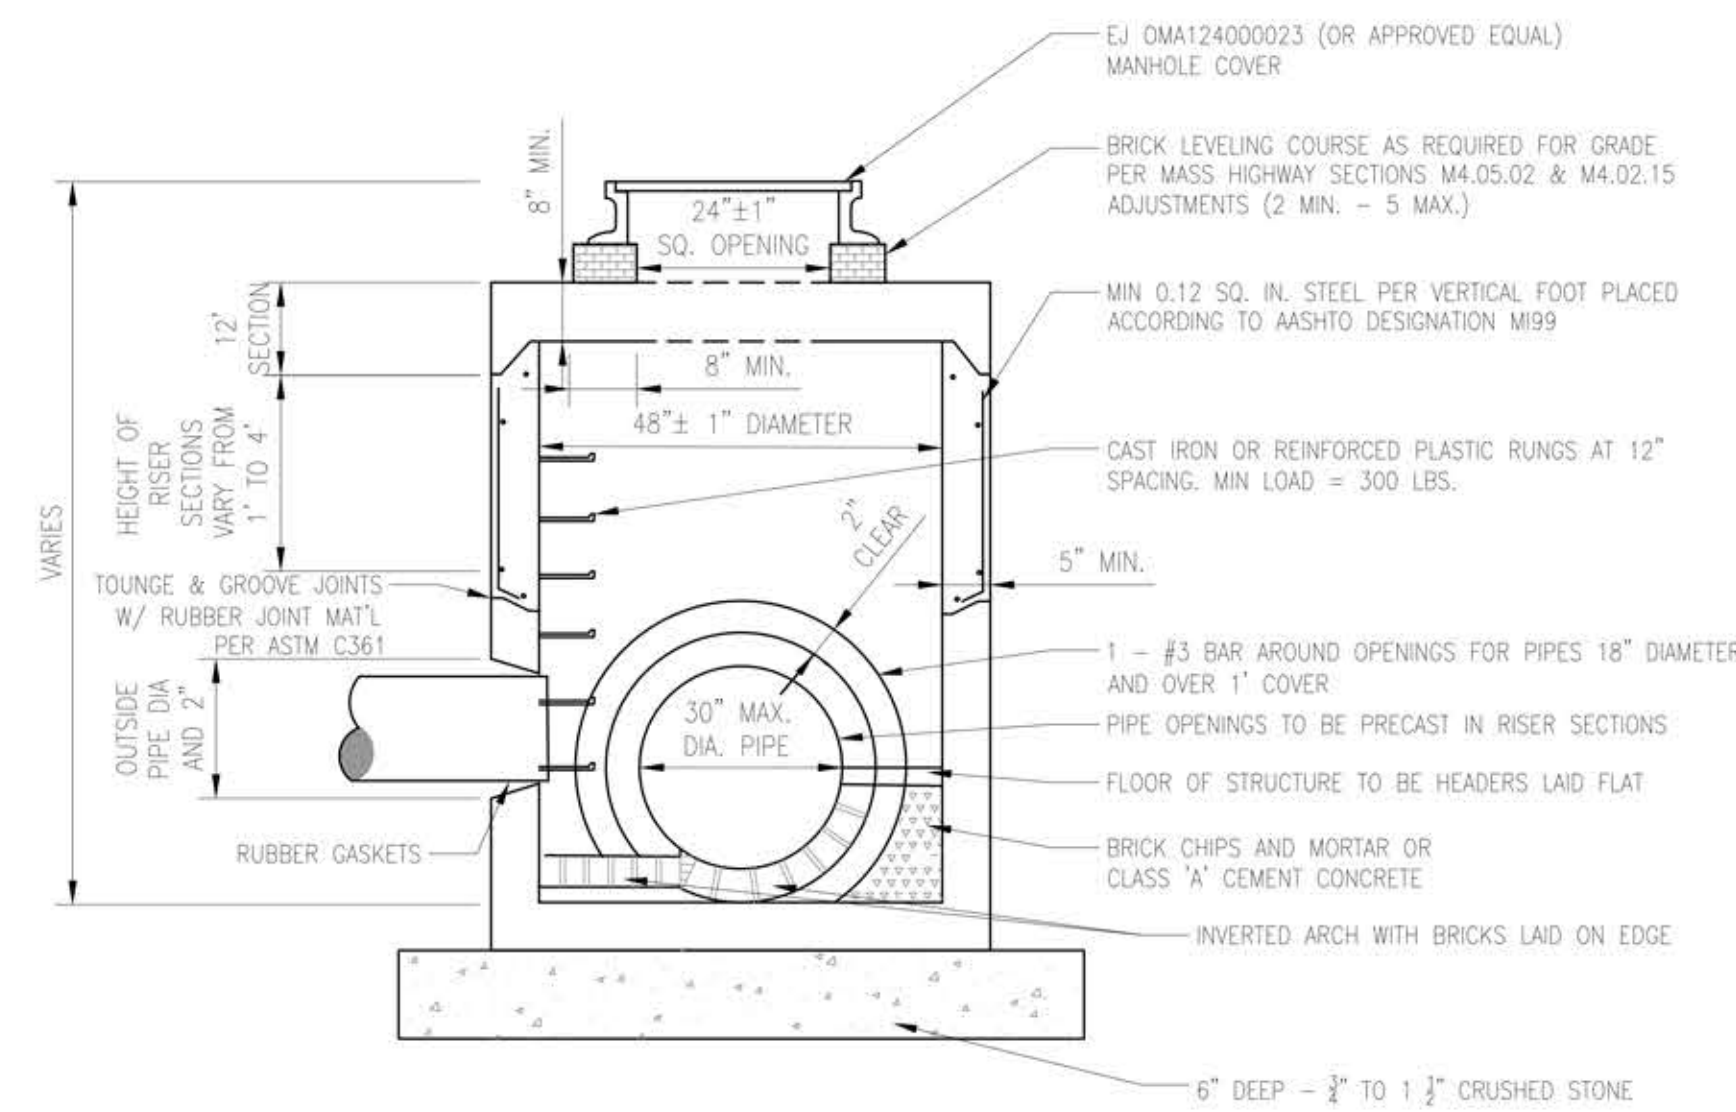

PRECAST CONCRETE MANHOLE

1/2" = 1'-0"

334913.01-01

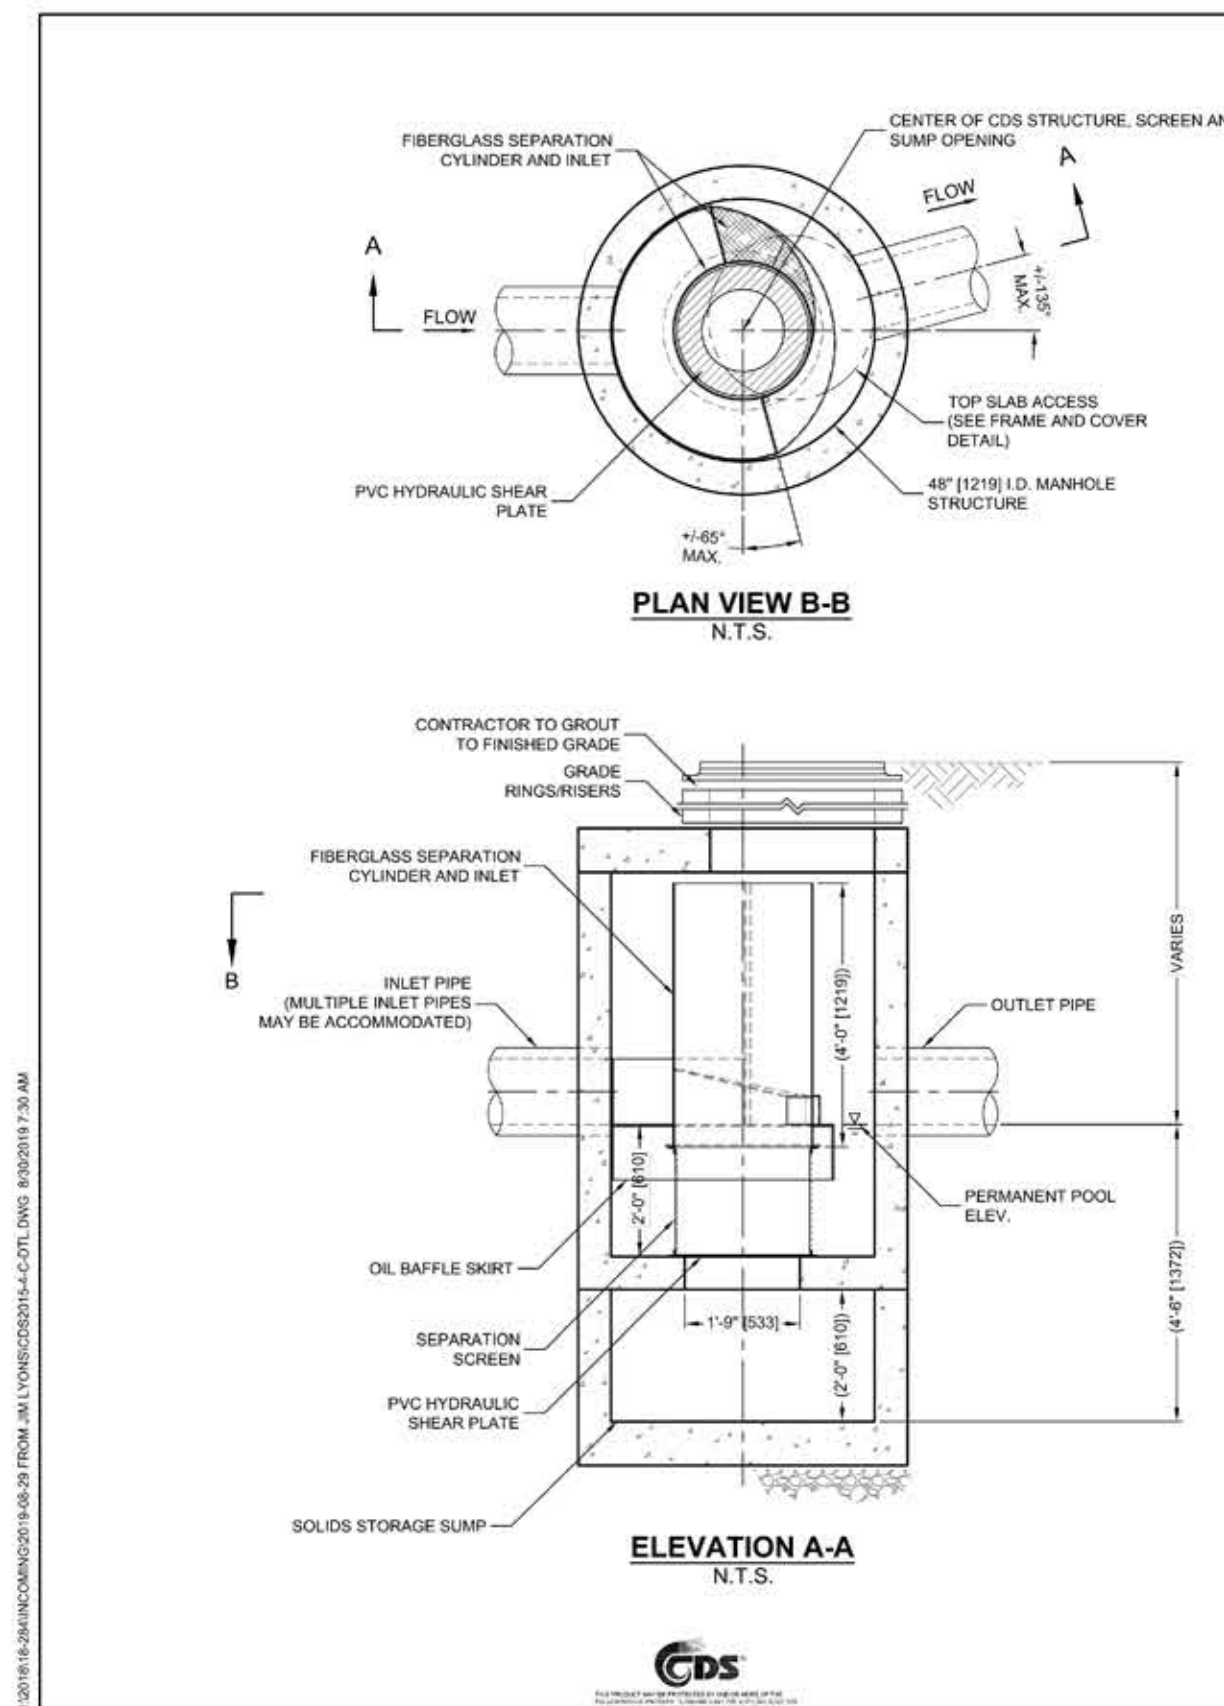

CDS2015-4-C DESIGN NOTES

THE STANDARD CDS2015-4-C CONFIGURATION IS SHOWN. ALTERNATE CONFIGURATIONS ARE AVAILABLE AND ARE LISTED BELOW. SOME CONFIGURATIONS MAY BE COMBINED TO SUIT SITE REQUIREMENTS.

CONTECH
ENGINEERED SOLUTIONS LLC
8025 Centre Pointe Dr., Suite 400, West Chester, OH 45386
800-338-1122 513-645-7000 513-645-7993 FAX


CDS2015-4-C
INLINE CDS
STANDARD DETAIL

GENERAL NOTES

1. CONTECH TO PROVIDE ALL MATERIALS UNLESS NOTED OTHERWISE.
2. DIMENSIONS MARKED WITH I ARE REFERENCE DIMENSIONS. ACTUAL DIMENSIONS MAY VARY.
3. FOR FABRICATION DRAWINGS WITH DETAILED STRUCTURE DIMENSIONS AND WEIGHTS, PLEASE CONTACT YOUR CONTECH ENGINEERED SOLUTIONS LLC REPRESENTATIVE. www.conteches.com
4. CDS WATER QUALITY STRUCTURE SHALL BE IN ACCORDANCE WITH ALL DESIGN DATA AND INFORMATION CONTAINED IN THIS DRAWING.
5. STRUCTURE SHALL MEET AASHTO H20S AND CASTINGS SHALL MEET H20S (AASHTO M 306) LOAD RATING, ASSUMING GROUNDWATER ELEVATION AT, OR BELOW, THE OUTLET PIPE INVERT ELEVATION. ENGINEER OF RECORD TO CONFIRM ACTUAL GROUNDWATER ELEVATION.
6. PVC HYDRAULIC SHEAR PLATE IS PLACED ON SHELF AT BOTTOM OF SCREEN CYLINDER. REMOVE AND REPLACE AS NECESSARY DURING MAINTENANCE CLEANING.

INSTALLATION NOTES

- A. ANY SUB-BASE, BACKFILL DEPTH, AND/OR ANTI-FLOTATION PROVISIONS ARE SITE-SPECIFIC DESIGN CONSIDERATIONS AND SHALL BE SPECIFIED BY ENGINEER OF RECORD.
- B. CONTRACTOR TO PROVIDE EQUIPMENT WITH SUFFICIENT LIFTING AND REACH CAPACITY TO LIFT AND SET THE CDS MANHOLE STRUCTURE (LIFTING CLUTCHES PROVIDED).
- C. CONTRACTOR TO ADD JOINT SEALANT BETWEEN ALL STRUCTURE SECTIONS, AND ASSEMBLE STRUCTURE.
- D. CONTRACTOR TO PROVIDE, INSTALL AND GROUT INLET AND OUTLET PIPES. MATCH PIPE INVERTS WITH ELEVATIONS SHOWN.
- E. CONTRACTOR TO TAKE APPROPRIATE MEASURES TO ASSURE UNIT IS WATER TIGHT, HOLDING WATER TO FLOWLINE INVERT MINIMUM. IT IS SUGGESTED THAT ALL JOINTS BELOW PIPE INVERTS ARE GROUTED.

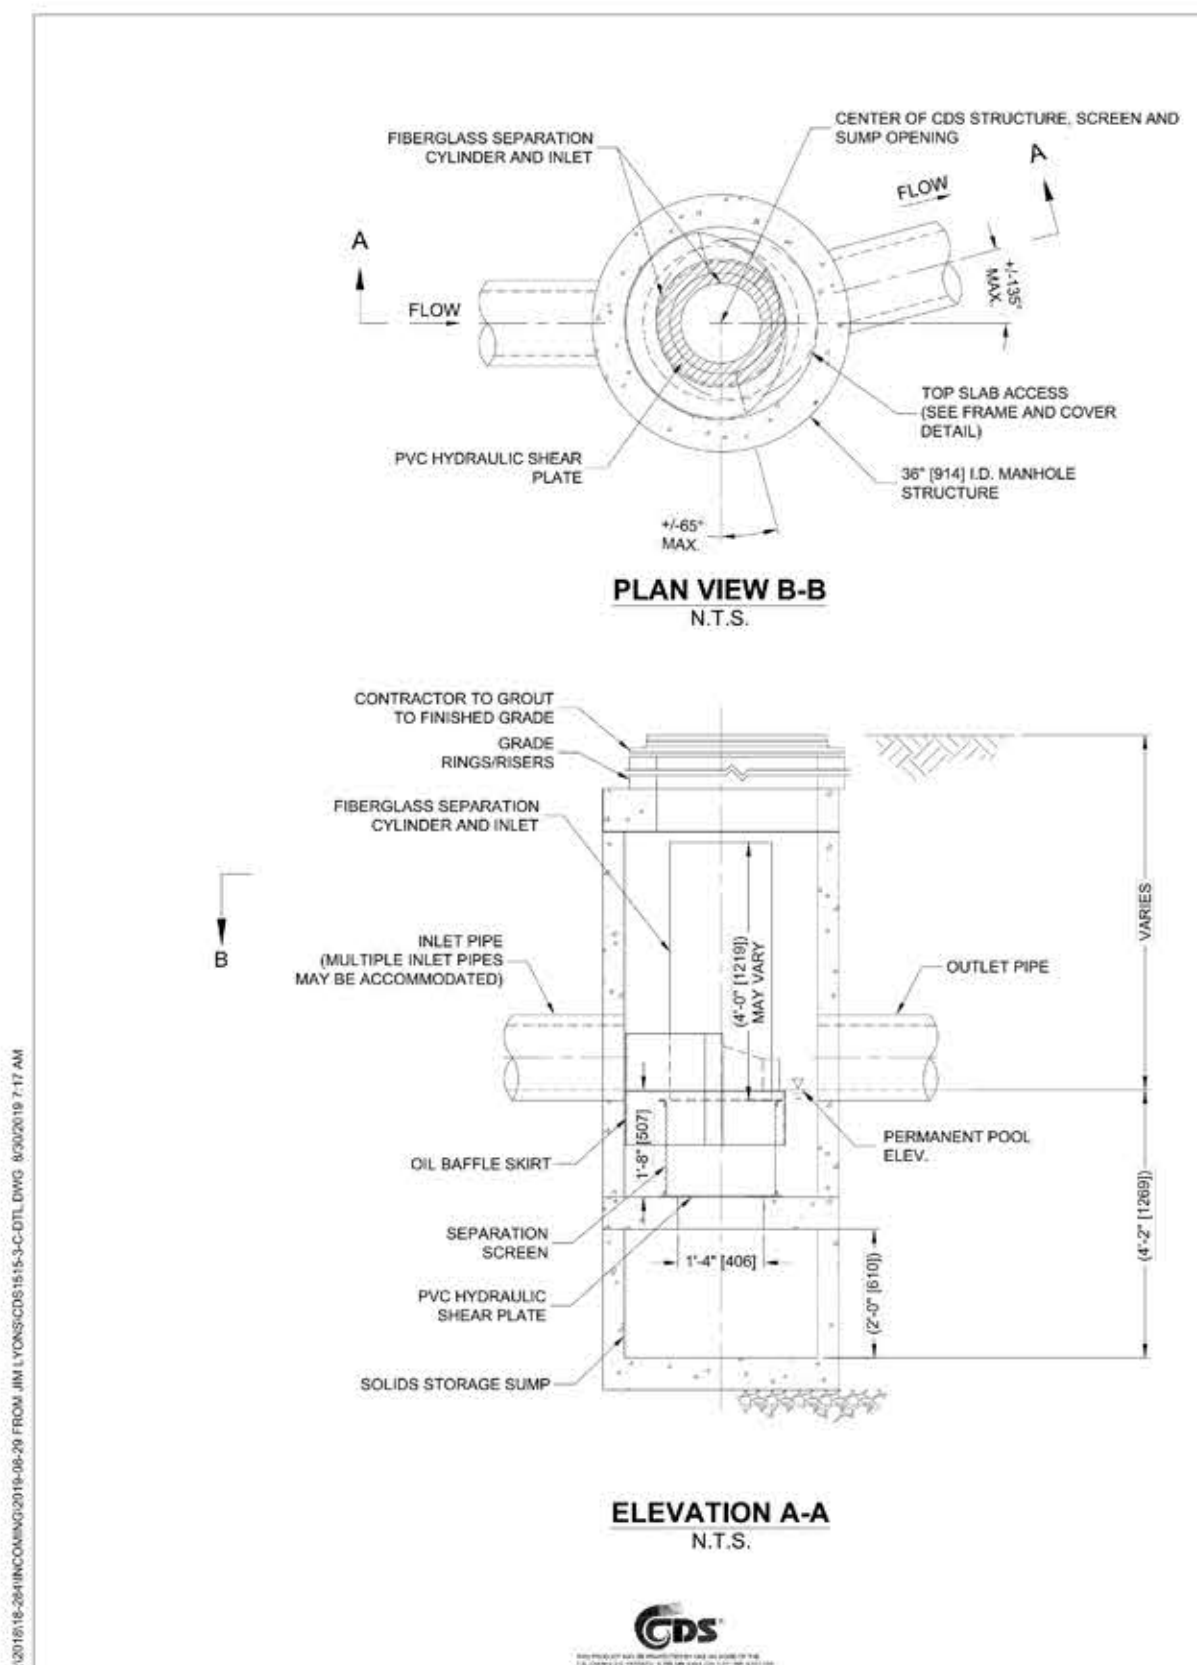

CDS1515-3-C DESIGN NOTES

THE STANDARD CDS1515-3-C CONFIGURATION IS SHOWN. ALTERNATE CONFIGURATIONS ARE AVAILABLE AND ARE LISTED BELOW. SOME CONFIGURATIONS MAY BE COMBINED TO SUIT SITE REQUIREMENTS.

CONTECH
ENGINEERED SOLUTIONS LLC
8025 Centre Pointe Dr., Suite 400, West Chester, OH 45386
800-338-1122 513-645-7000 513-645-7993 FAX


CDS1515-3-C
ONLINE CDS
STANDARD DETAIL

GENERAL NOTES

1. CONTECH TO PROVIDE ALL MATERIALS UNLESS NOTED OTHERWISE.
2. FOR SITE SPECIFIC DRAWINGS WITH DETAILED STRUCTURE DIMENSIONS AND WEIGHT, PLEASE CONTACT YOUR CONTECH ENGINEERED SOLUTIONS LLC REPRESENTATIVE. www.conteches.com
3. CDS WATER QUALITY STRUCTURE SHALL BE IN ACCORDANCE WITH ALL DESIGN DATA AND INFORMATION CONTAINED IN THIS DRAWING.
4. CONTRACTOR TO CONFIRM STRUCTURE MEETS REQUIREMENTS OF PROJECT.
5. STRUCTURE SHALL MEET AASHTO H20S LOAD RATING, ASSUMING EARTH COVER OF 0'-2" AND GROUNDWATER ELEVATION AT, OR BELOW, THE OUTLET PIPE INVERT ELEVATION. ENGINEER OF RECORD TO CONFIRM ACTUAL GROUNDWATER ELEVATION. CASTINGS SHALL MEET AASHTO M306 AND BE CAST WITH THE CONTECH LOGO.
6. IF REQUIRED, PVC HYDRAULIC SHEAR PLATE IS PLACED ON SHELF AT BOTTOM OF SCREEN CYLINDER. REMOVE AND REPLACE AS NECESSARY DURING MAINTENANCE CLEANING.
7. CDS STRUCTURE SHALL BE PRECAST CONCRETE CONFORMING TO ASTM C-478 AND AASHTO LOAD FACTOR DESIGN METHOD.

INSTALLATION NOTES

- A. ANY SUB-BASE, BACKFILL DEPTH, AND/OR ANTI-FLOTATION PROVISIONS ARE SITE-SPECIFIC DESIGN CONSIDERATIONS AND SHALL BE SPECIFIED BY ENGINEER OF RECORD.
- B. CONTRACTOR TO PROVIDE EQUIPMENT WITH SUFFICIENT LIFTING AND REACH CAPACITY TO LIFT AND SET THE CDS MANHOLE STRUCTURE.
- C. CONTRACTOR TO INSTALL JOINT SEALANT BETWEEN ALL STRUCTURE SECTIONS AND ASSEMBLE STRUCTURE.
- D. CONTRACTOR TO PROVIDE, INSTALL AND GROUT INLET AND OUTLET PIPES. MATCH PIPE INVERTS WITH ELEVATIONS SHOWN. ALL PIPE CENTERS LINES TO MATCH PIPE OPENING CENTERS LINES.
- E. CONTRACTOR TO TAKE APPROPRIATE MEASURES TO ASSURE UNIT IS WATER TIGHT, HOLDING WATER TO FLOWLINE INVERT MINIMUM. IT IS SUGGESTED THAT ALL JOINTS BELOW PIPE INVERTS ARE GROUTED.

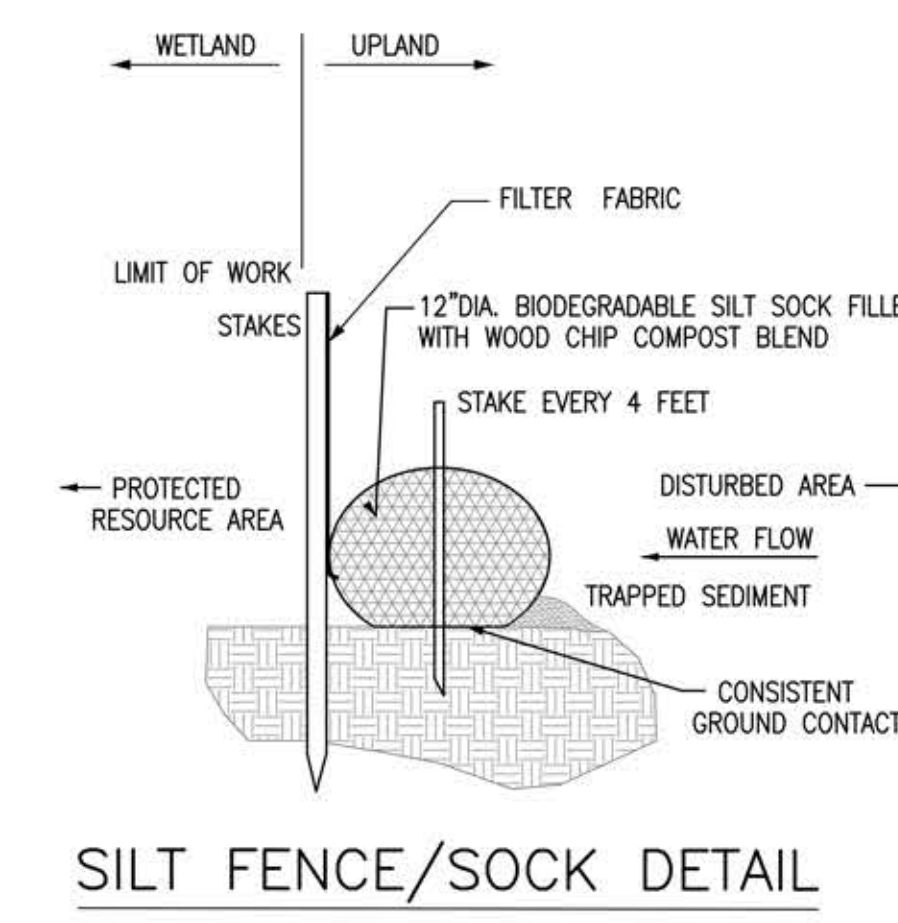

SILT FENCE/SOCK DETAIL
NOT TO SCALE


REVISIONS	PLANNING, CON COM, TEC. REVIEW COMMENTS
9/9/19	PLANNING, CON COM, TEC. REVIEW COMMENTS
12/16/19	PLANNING BOARD COMMENTS - MIXED USE
1/27/20	PEER REVIEW COMMENTS
2/27/20	PLANNING BOARD COMMENTS
3/12/20	PLANNING BOARD AND DESIGN REVIEW COMMENTS
4/23/20	REMOVE BUILDING 1
5/26/20	PLANNING BOARD AND DESIGN REVIEW COMMENTS

PHASE 2 SITE PLAN






#81 WEST UNION STREET
ASHLAND, MASSACHUSETTS

PREPARED FOR:
81 WEST UNION STREET LLC
C/O WILLIAM J. RODENHISER
70 BARTZAK DRIVE
HOLLISTON, MA 01746

JUNE 13, 2019
SCALE: AS SHOWN
JOB No. 18-284

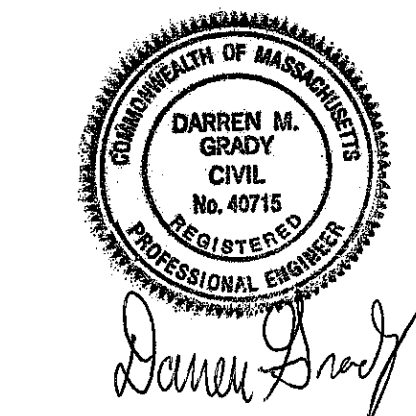


Grady Consulting, L.L.C.
Civil Engineers and Land Surveyors
71 Evergreen Street, Suite 1, Kingston, MA 02364
Phone (781) 585-2300 Fax (781) 585-2378

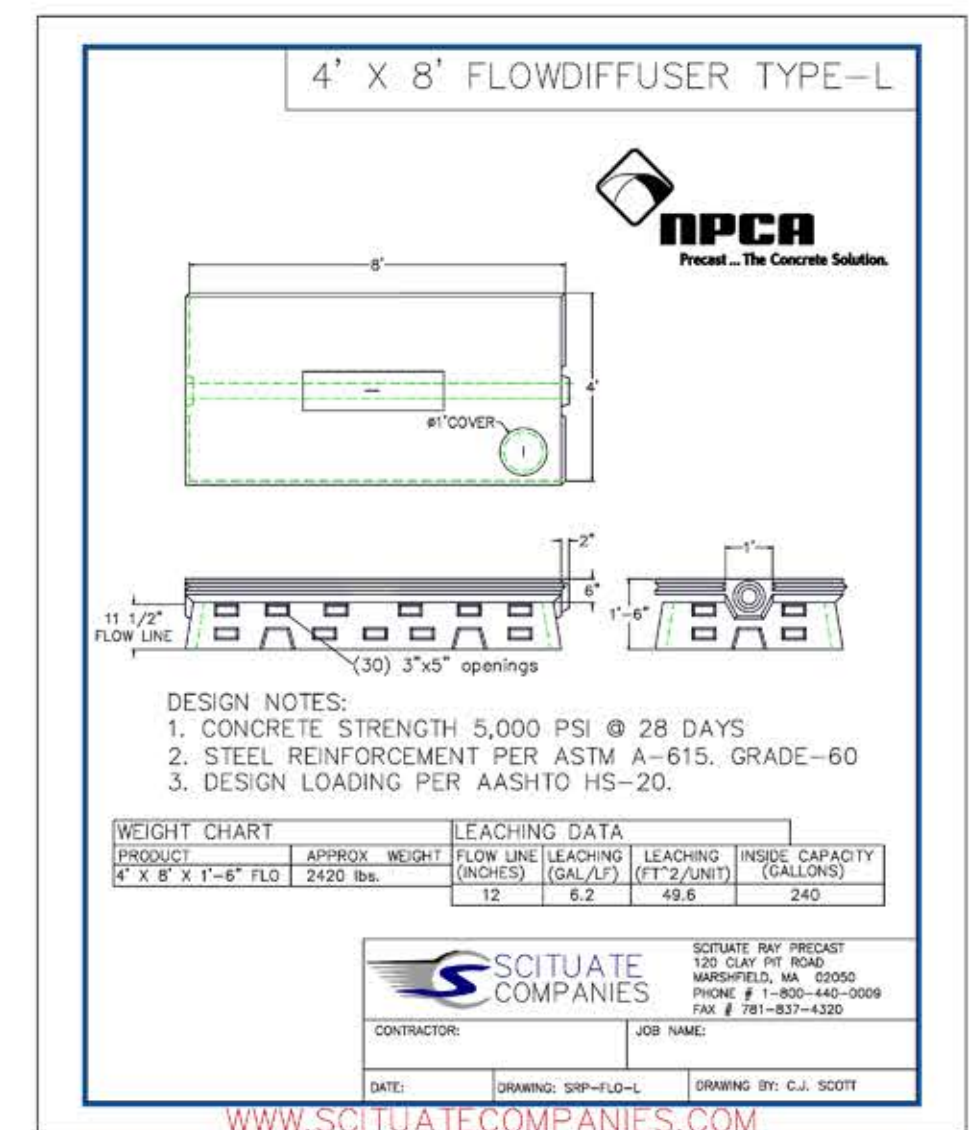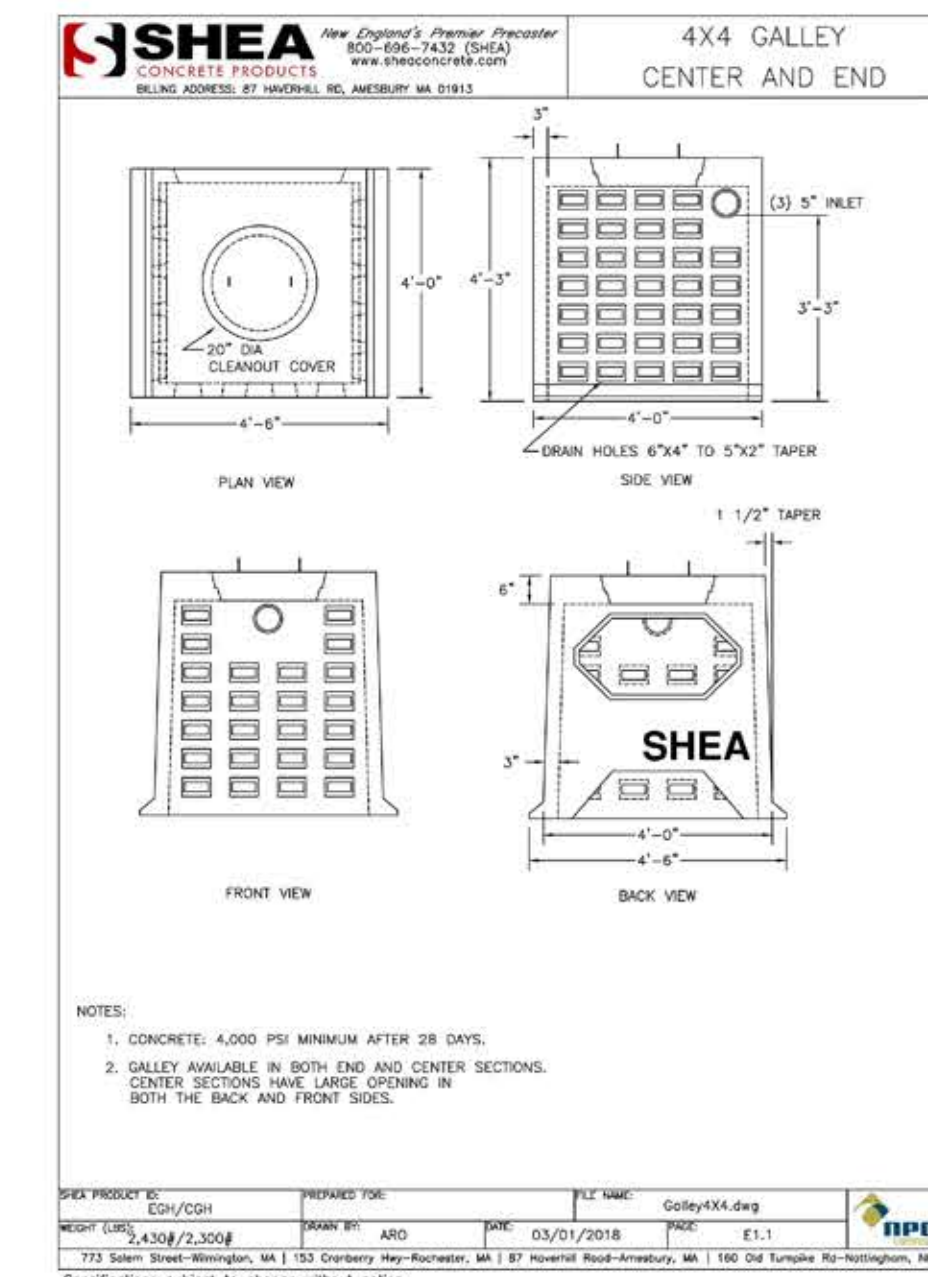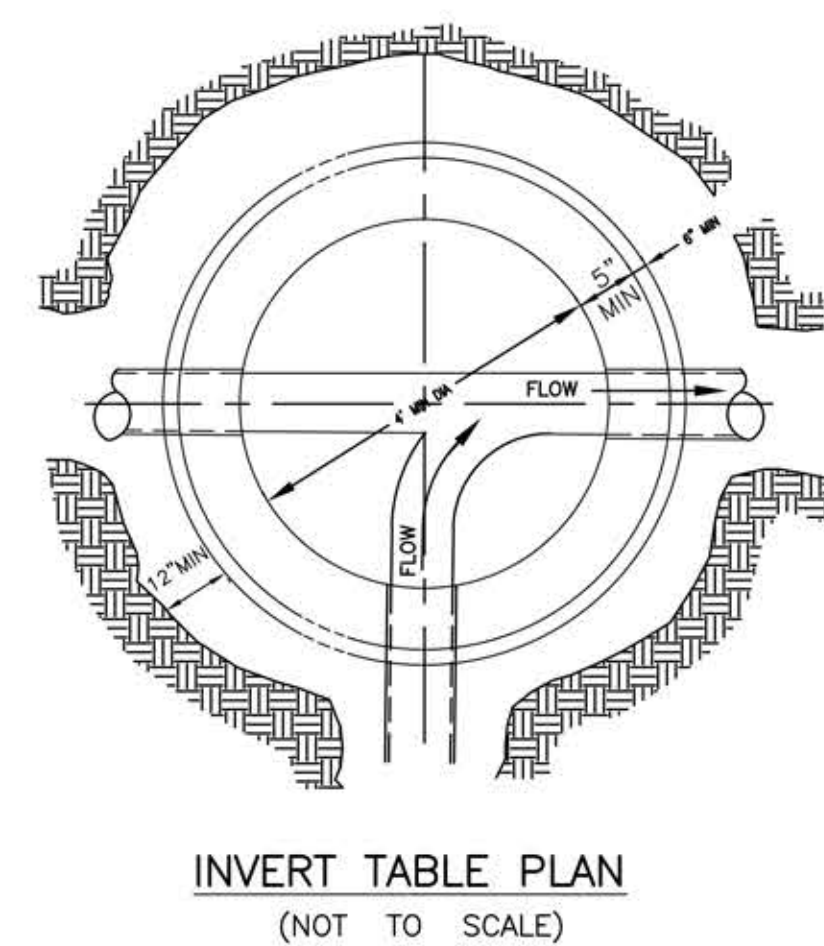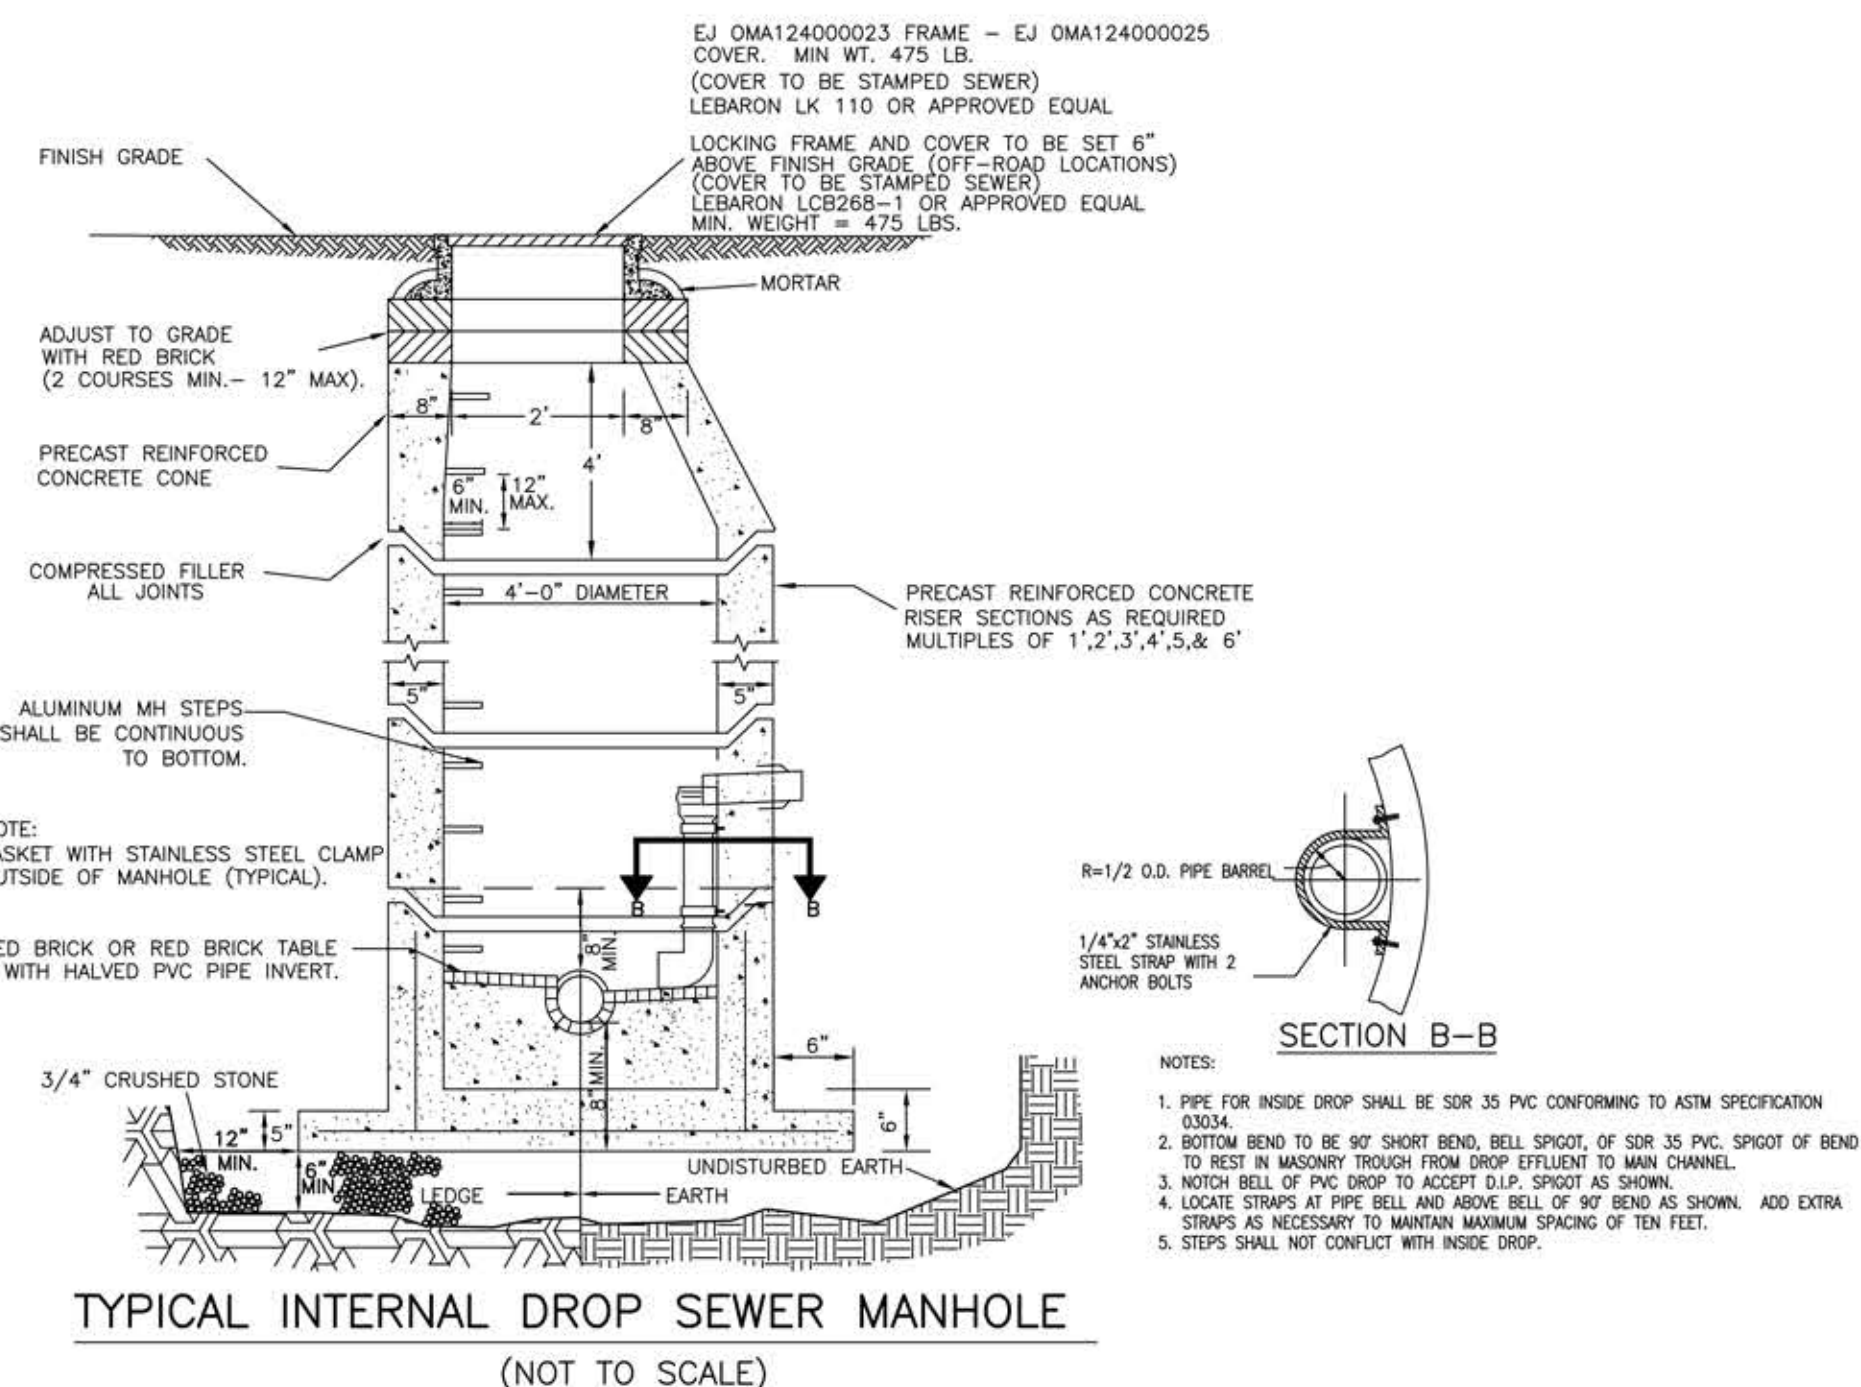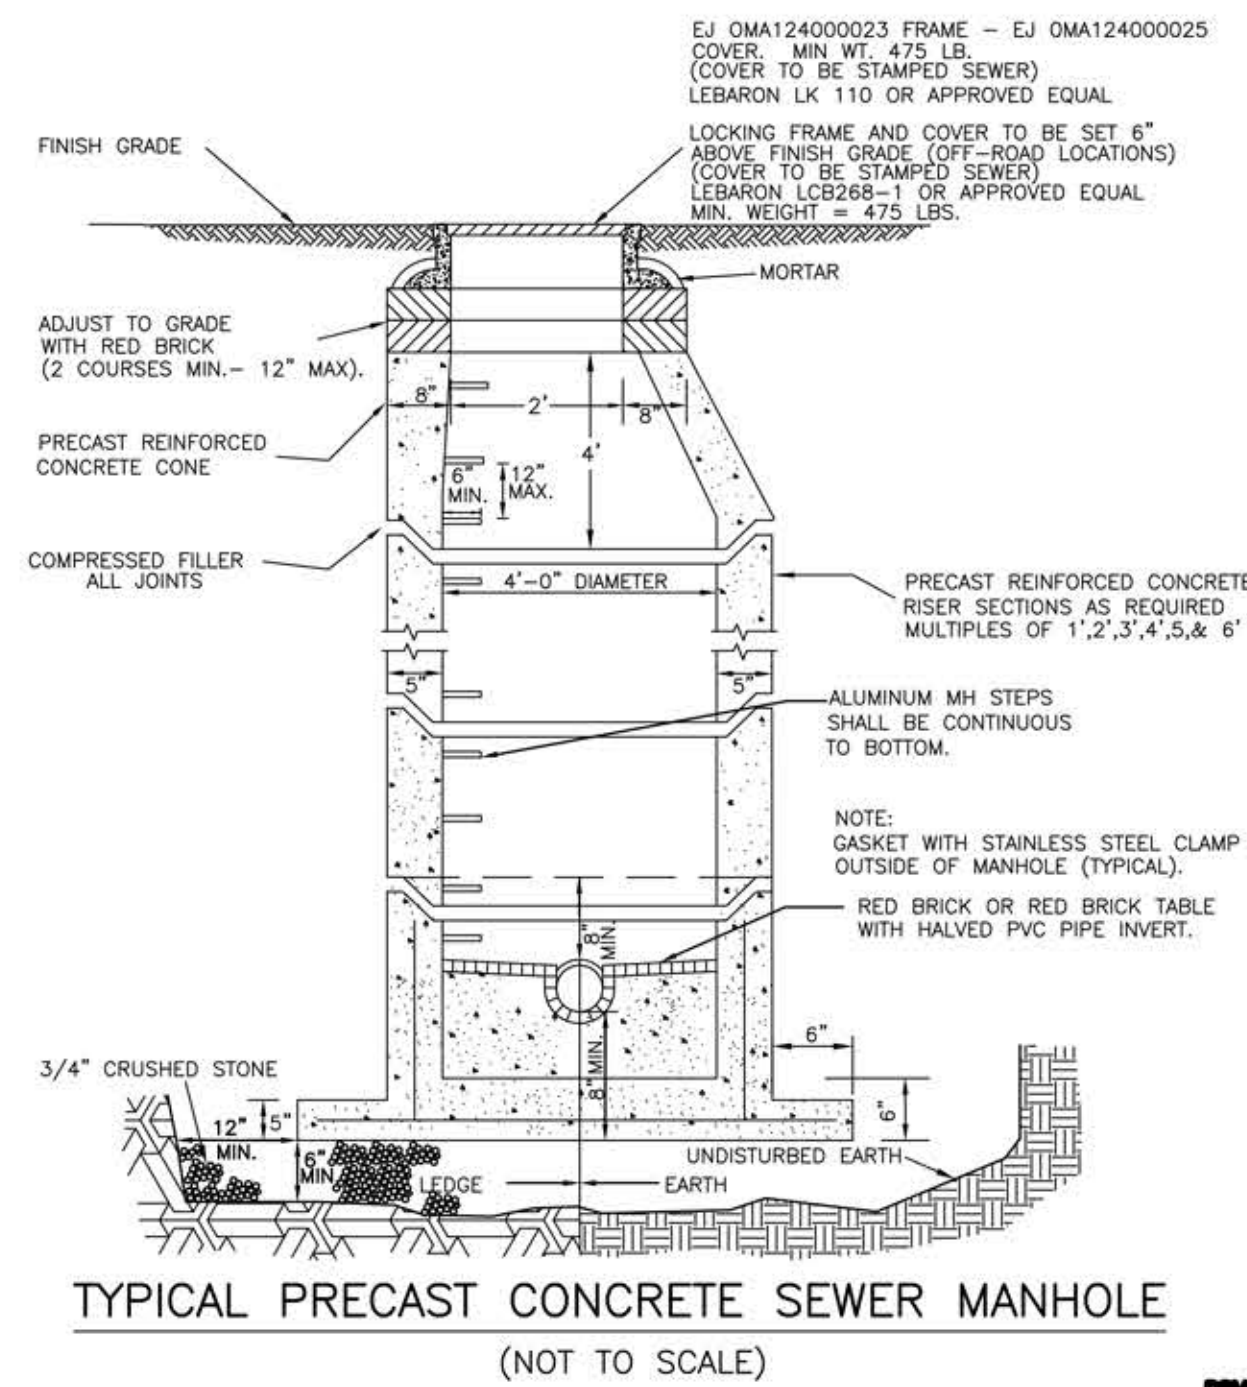

4'x4'x4' PRECAST GALLEY (H-20)
NOT TO SCALE

4'x8'x1.5' FLOWDIFFUSER TYPE-L (H20)
NOT TO SCALE

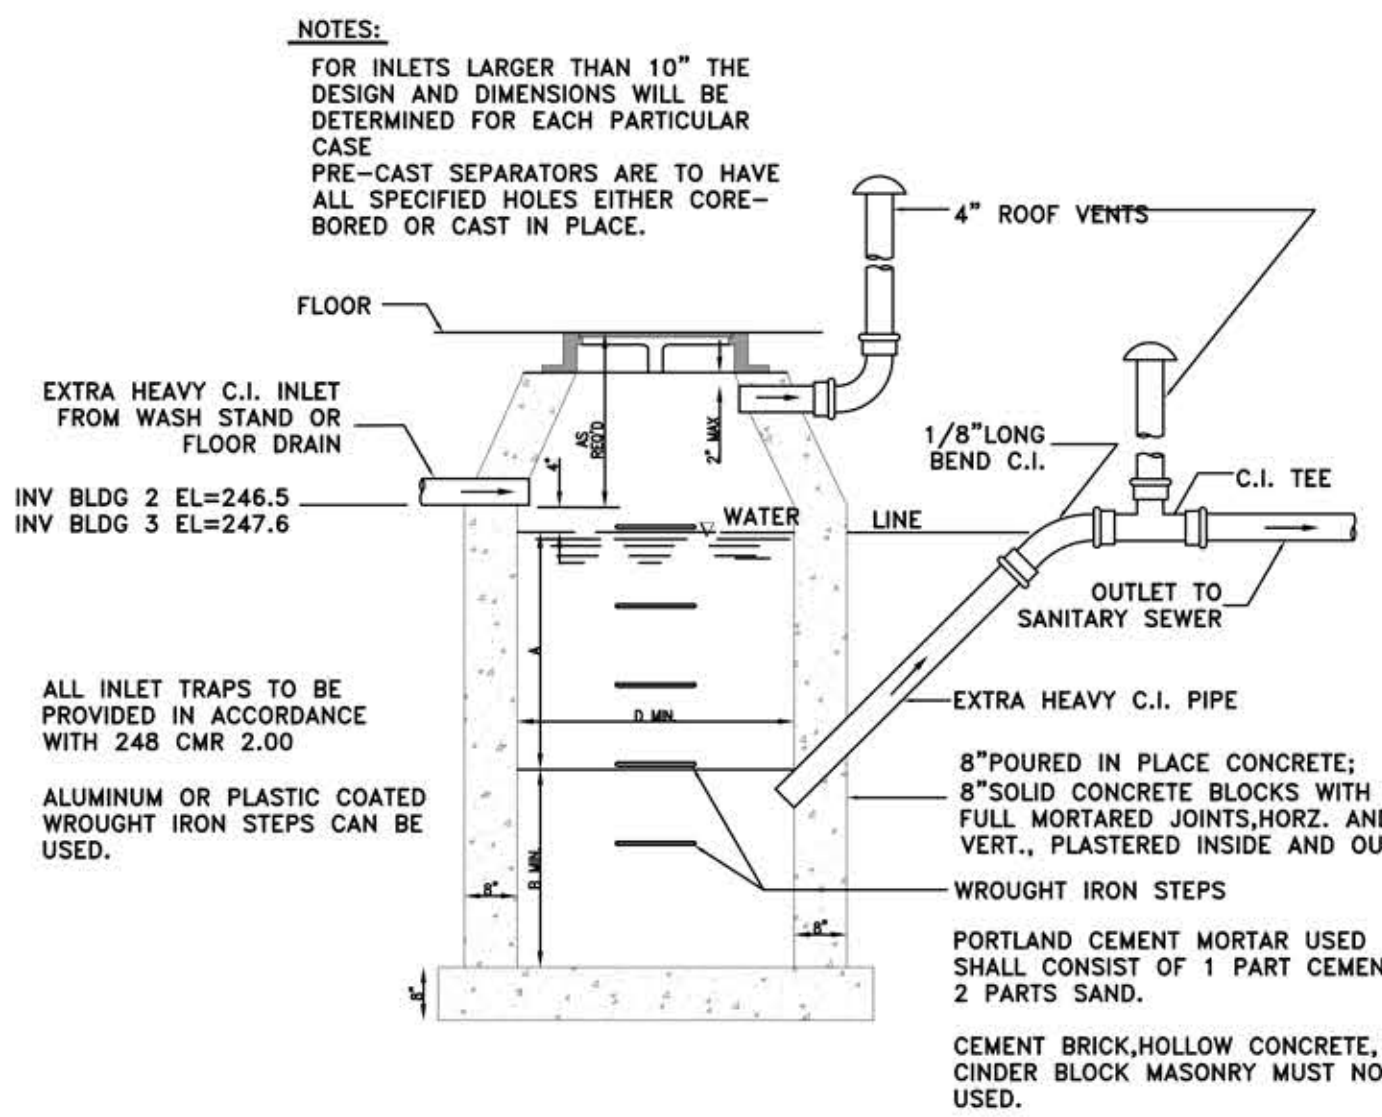

INLET	D	A	B	INLET	D	A	B
4"	3'-6"	3'-0"	2'-6"	8"	5'-0"	6'-0"	5'-0"
5"	3'-6"	5'-0"	4'-0"	5'-6"	5'-6"	4'-6"	4'-0"
	3'-6"	3'-6"	4'-0"	6'-0"	6'-0"	3'-6"	3'-6"
	4'-0"	3'-6"	3'-0"	6'-0"	6'-0"	3'-6"	3'-0"
	4'-0"	4'-0"	2'-6"	6'-6"	6'-6"	3'-6"	3'-0"
	4'-6"	3'-0"	2'-6"	6'-6"	6'-6"	3'-0"	2'-6"
6"	4'-0"	5'-0"	4'-6"	10"	5'-6"	7'-6"	6'-6"
	4'-0"	4'-0"	3'-6"		6'-0"	5'-6"	4'-6"
	4'-6"	4'-0"	3'-6"		6'-0"	5'-6"	5'-6"
	5'-0"	3'-6"	3'-0"		6'-6"	6'-6"	5'-0"
	5'-0"	5'-0"	2'-6"		6'-6"	6'-6"	4'-0"

GENERAL CONSTRUCTION NOTES

BASIN TO BE LOCATED OUTSIDE OF BUILDING WHERE POSSIBLE, COVER TO HAVE A CENTER HOLE.

A TIGHT COVER MUST BE USED IF BASIN IS LOCATED INSIDE OF BUILDING.

OPENING SHALL BE NOT LESS THAN 24" DIA.

THE CATCH BASIN SHALL BE SO LOCATED AND CONSTRUCTED THAT SURFACE WATER SHALL BE EXCLUDED.

INLET PIPE SHALL BE AT LEAST FOUR INCHES ABOVE NORMAL WATER LINE.

WHERE SUBJECT TO FROST OR CRUSHING CONDITIONS, OUTLET SHALL BE AT LEAST THREE FEET BELOW THE SURFACE.

THE NEW CATCH BASIN MUST BE FILLED WITH CLEAN WATER BEFORE USING, AND AFTER BEING EMPTIED FOR PERIODIC CLEANING.



ALL OIL AND GASOLINE MUST BE REMOVED BEFORE CLEANING OUT THE BASIN, AND MUST NOT BE DISCHARGED INTO THE SEWER THROUGH OTHER FITURES.

SPECIFICATIONS FOR COVERING SPECIAL CASES OR CONDITIONS, SHALL BE APPROVED BY THE LOCAL AUTHORITIES.

WROUGHT IRON STEPS SHALL BE SPACED ABOUT 18" APART.

BOTH VENTS SHALL BE EXTENDED INDEPENDENTLY 18" ABOVE THE ROOF, OR AS APPROVED BY THE LOCAL AUTHORITIES
(Outlet pipe to be 45 degree angle)

CONTRACTOR SHALL VERIFY SEWER LOCATION AND ELEVATIONS PRIOR TO INSTALLATION

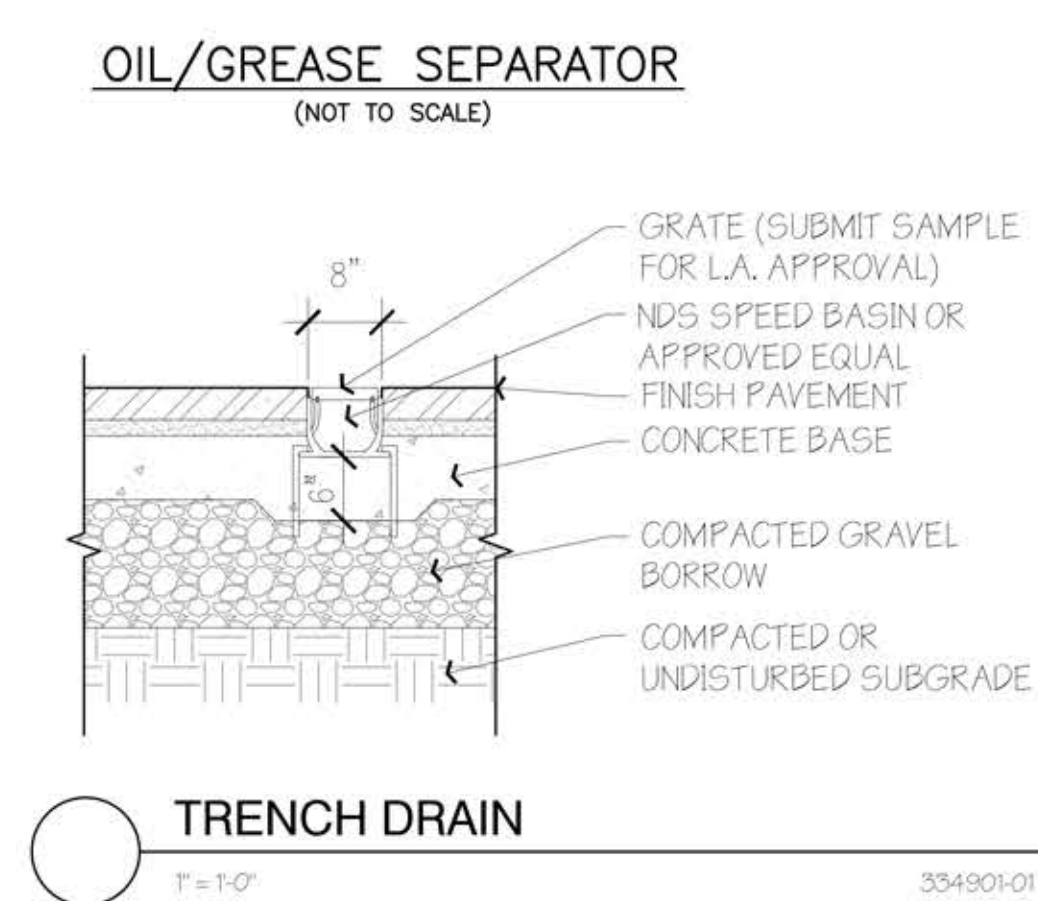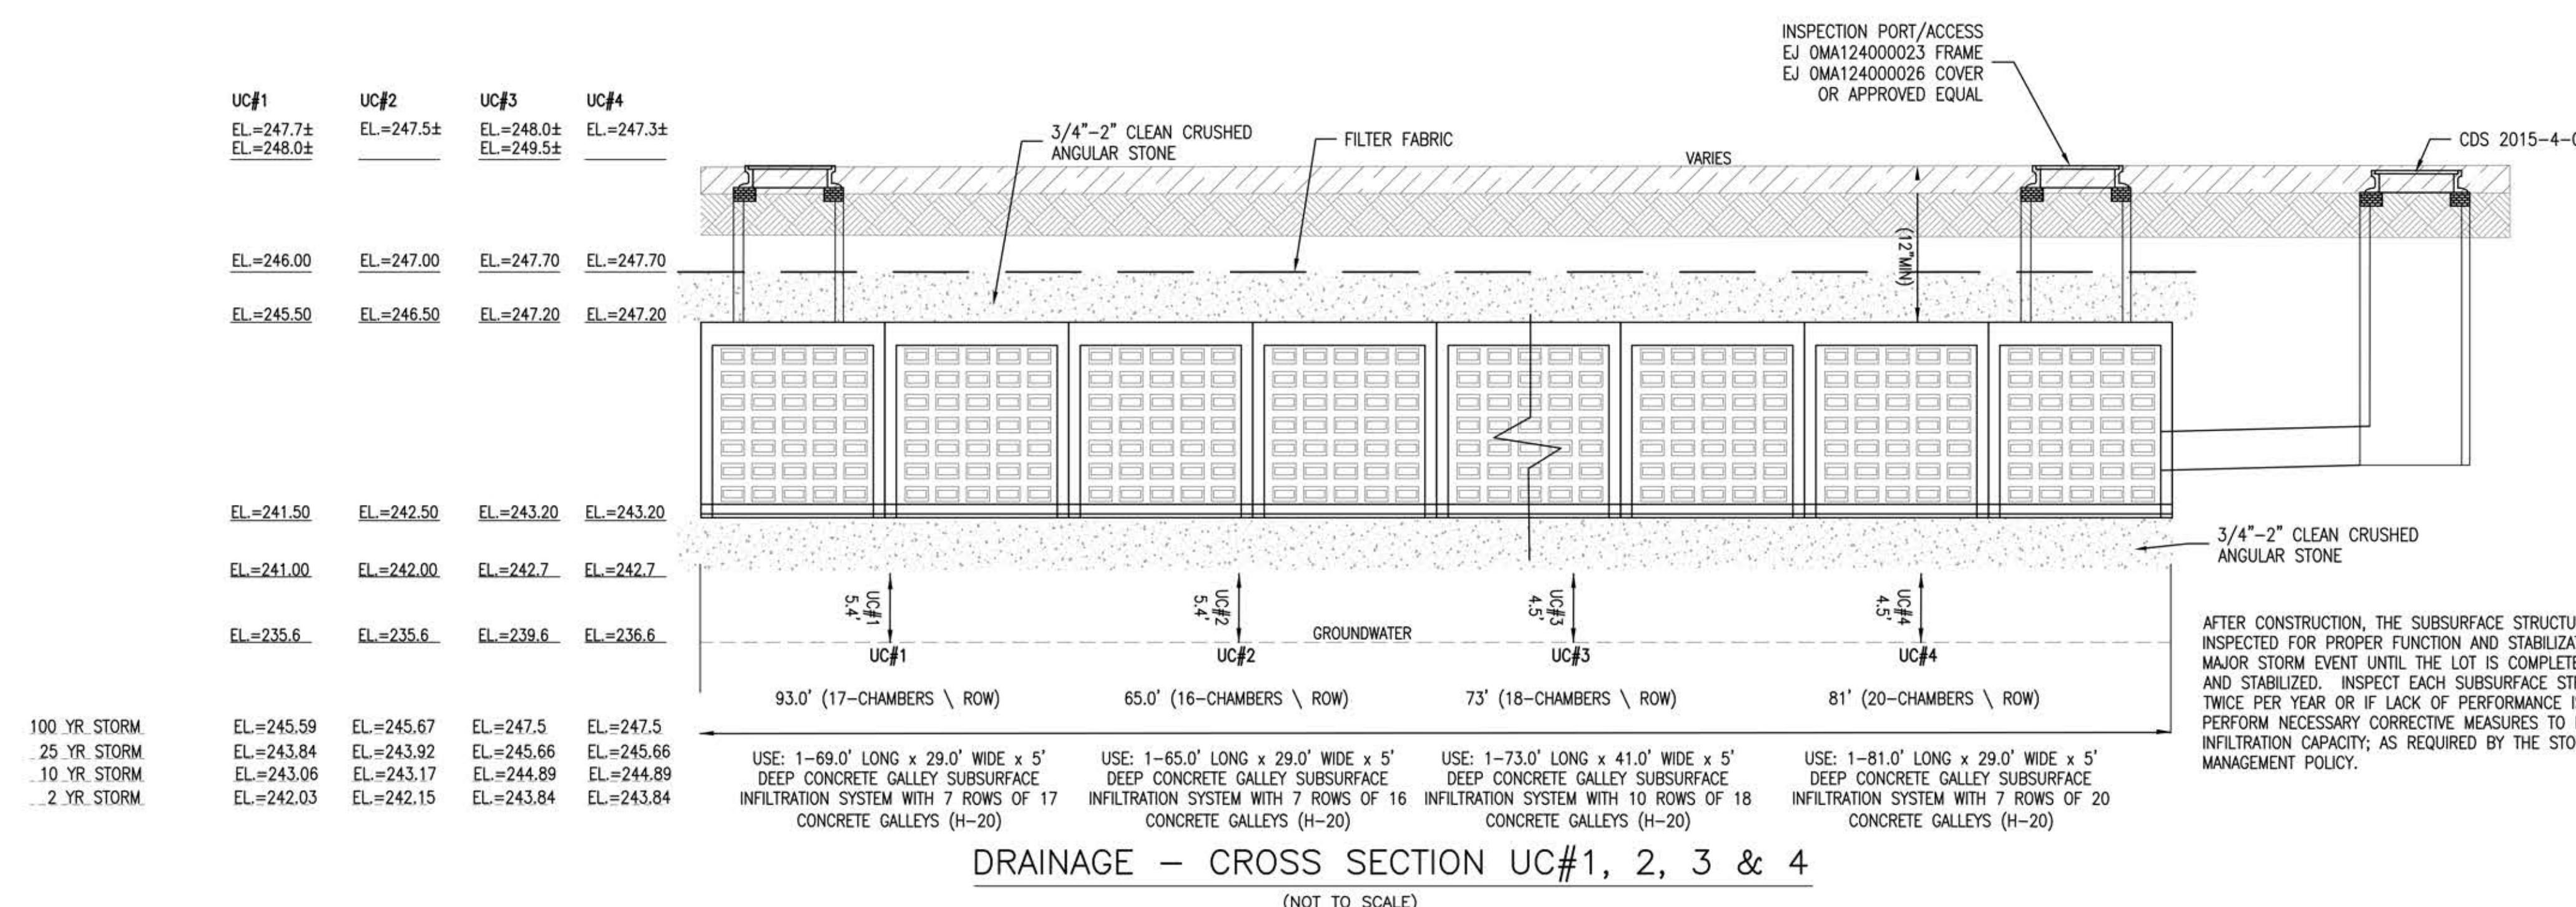


REVISIONS	PLANNING, CON COM, TEC. REVIEW COMMENTS
9/9/19	PLANNING, CON COM, TEC. REVIEW COMMENTS
12/16/19	PLANNING BOARD COMMENTS - MIXED USE
1/27/20	PEER REVIEW COMMENTS
2/27/20	PLANNING BOARD COMMENTS
3/12/20	PLANNING BOARD AND DESIGN REVIEW COMMENTS
4/23/20	REMOVE BUILDING 1
5/26/20	PLANNING BOARD AND DESIGN REVIEW COMMENTS

PHASE 2 SITE PLAN
#81 WEST UNION STREET
ASHLAND, MASSACHUSETTS


PREPARED FOR:
81 WEST UNION STREET LLC
C/O WILLIAM J. RODENHISER
70 BARTZAK DRIVE
HOLLISTON, MA 01746

JUNE 13, 2019
SCALE: AS SHOWN
JOB No. 18-284

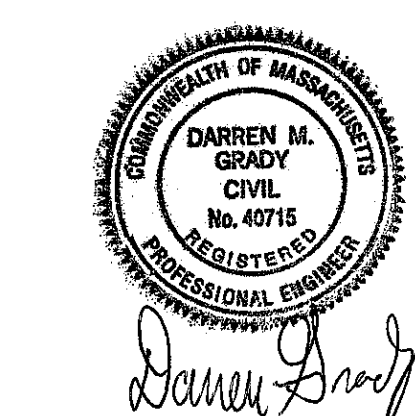


Grady Consulting, L.L.C.
Civil Engineers and Land Surveyors
71 Evergreen Street, Suite 1, Kingston, MA 02364
Phone (781) 585-2300 Fax (781) 585-2378


- NOTES:
1. PRECAST CONCRETE UNITS TO CONFORM TO THE MASS HIGHWAY SECTION M.4.01.14
 2. 4000 PSI MINIMUM COMPRESSIVE STRENGTH
 3. PRECAST UNITS TO BE HS-20 LOADING
 4. EXTERIOR SURFACES TO BE SEALED W/ COLD APPLIED BITUMINOUS SEALER
 5. CASTINGS FOR FRAME, GRATES, COVERS & HOODS TO CONFORM TO ASTM A48, GRADE 30 MINIMUM & COATED WITH APPROVED BLACK ASPHALT.

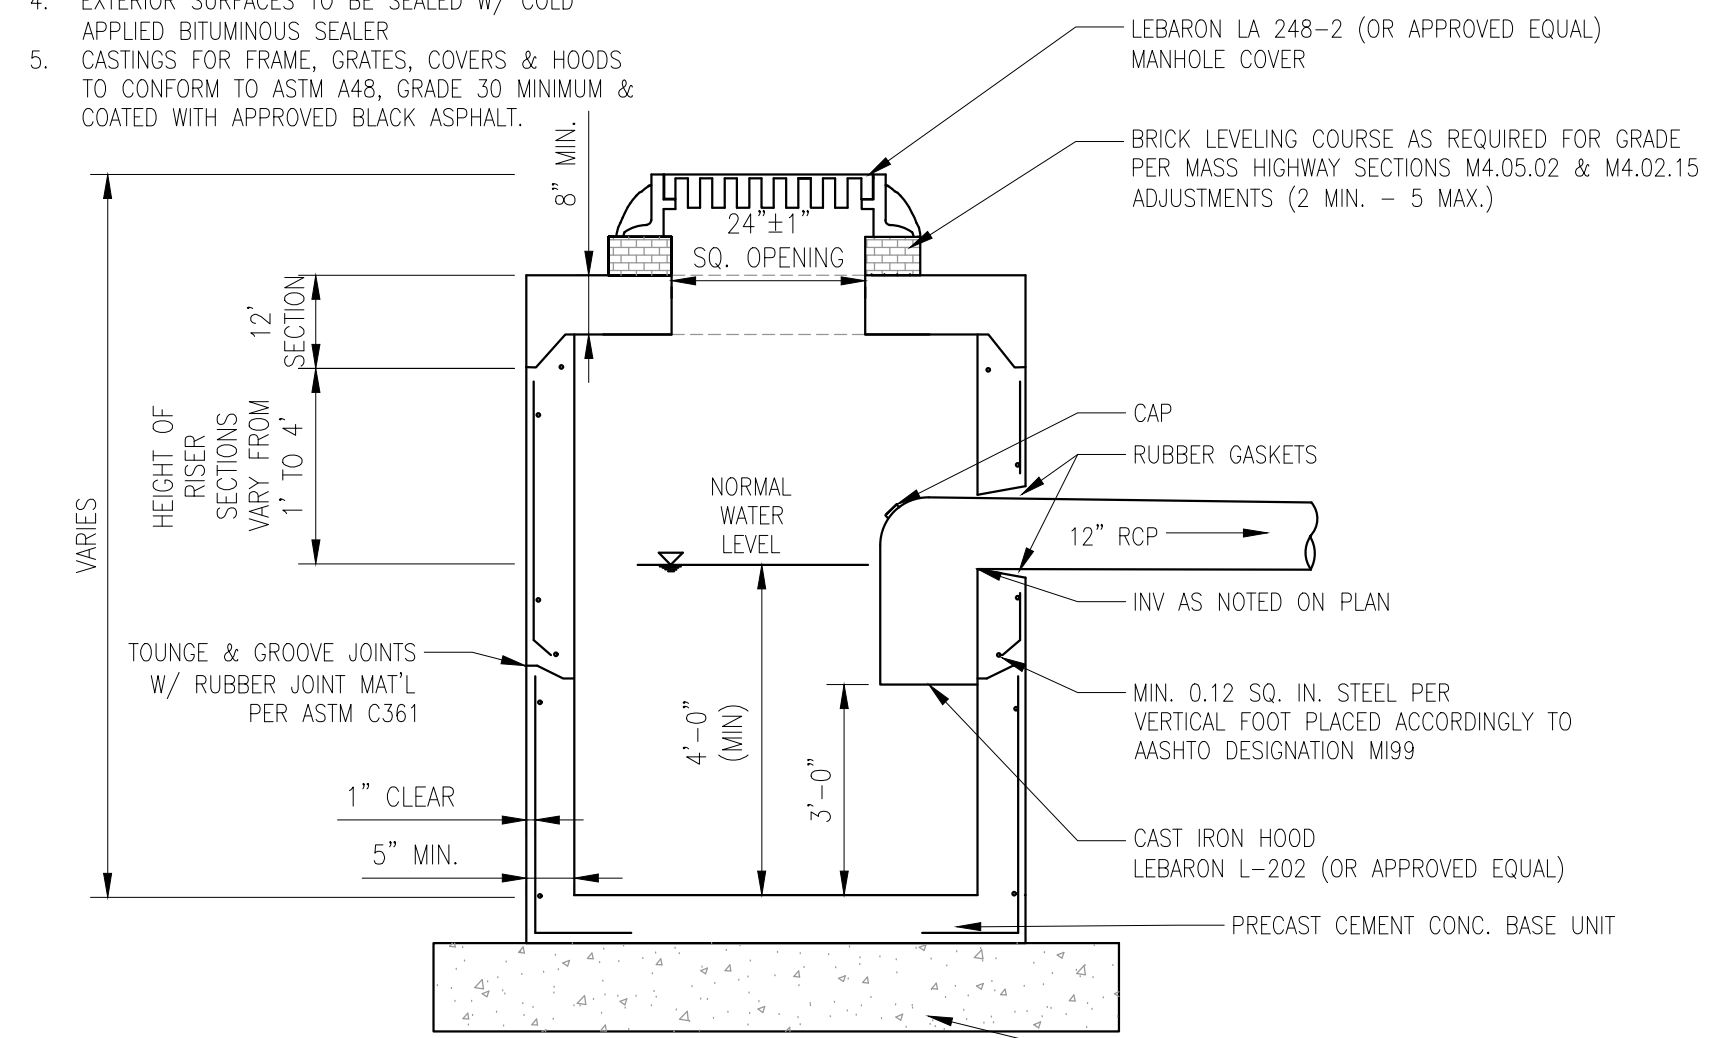

PRECAST GASOLINE TRAP CATCH BASIN
 1/2" = 1'-0" 334913.02-01

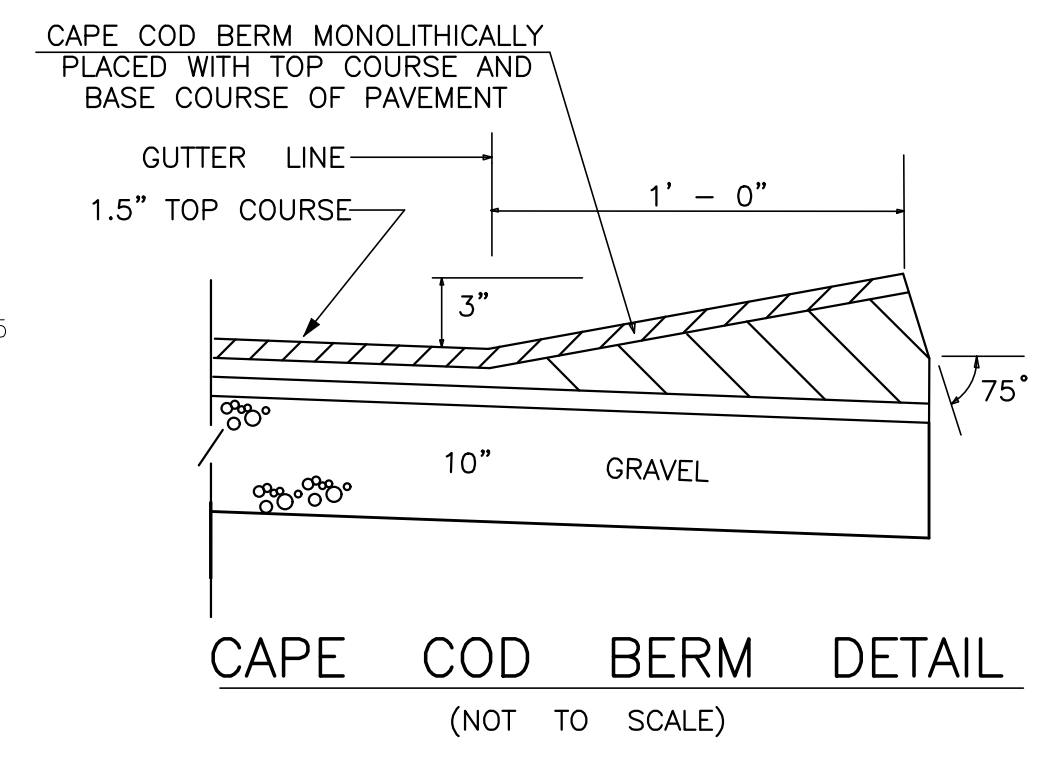

CAPE COD BERM DETAIL
 (NOT TO SCALE)

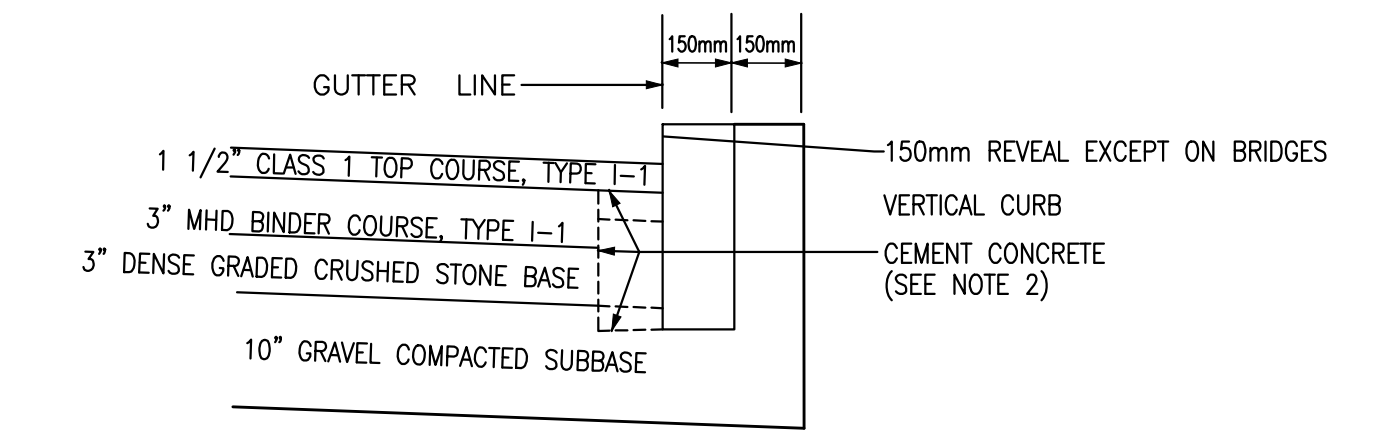


TYPE "VB" VERTICAL GRANITE AND PRECAST CONCRETE CURB
 (NOT TO SCALE)

ALL MATERIALS AND CONSTRUCTION METHODOLOGY SHALL CONFORM TO THE MASSACHUSETTS HIGHWAY DEPARTMENT'S STANDARD SPECIFICATIONS.


PROCEDURE DESCRIBED HEREIN IS APPLICABLE ONLY IF CURB IS TO BE SET AFTER BASE AND/OR BINDER COURSES ARE IN PLACE OTHERWISE CEMENT CONC. WILL BE ELIMINATED AND GRAVEL BROUGHT UP TO BOTTOM OF BASE COURSE. FOR DESCRIPTION, MATERIALS AND CONSTRUCTION METHOD, SEE STANDARD SPECIFICATIONS

- NOTES:
1. CUT NEAT LINE 150mm FROM CURB LINE AND REMOVE BINDER, BASE AND STONE REPLACE WITH CEMENT CONCRETE.
 2. ANY DESIGNATED CEMENT CONCRETE THAT IS ACCEPTABLE TO THE DEPT. UNDER SECTION M4 OF THE STANDARD SPECIFICATIONS, ALL TEST REQUIREMENTS ARE WAIVED. BITUMINOUS CONCRETE IS NOT TO BE USED AS A SUBSTITUTE.

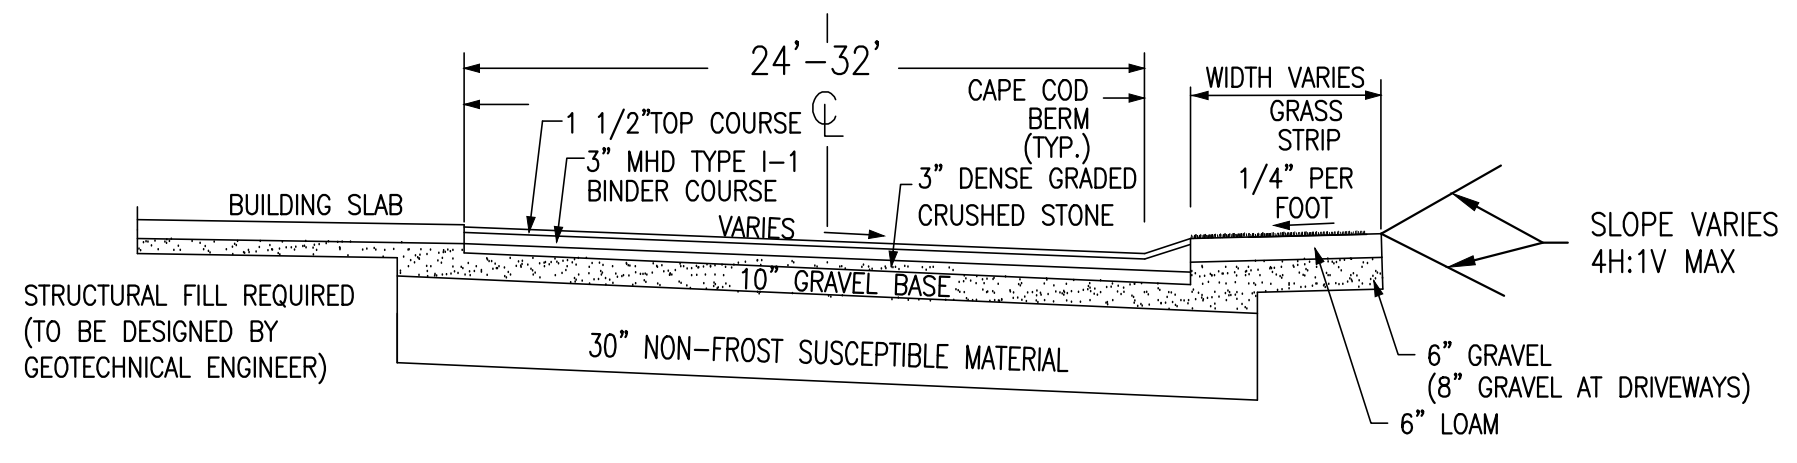


DRIVEWAY SECTION
 (NOT TO SCALE)

- NOTE:
1. FILL BELOW THE ROADWAY SHALL BE PLACED IN LIFTS HAVING A COMPACTED THICKNESS OF 6-INCHES AND BE COMPACTED TO A MINIMUM OF 95 PERCENT OF ITS MAXIMUM MODIFIED PROCTOR DRY DENSITY.
 2. PAVEMENT SHALL HAVE A DENSITY EQUAL TO OR GREATER THAN 95 PERCENT MAXIMUM DENSITY (NUCLEAR IN PLACE TEST).

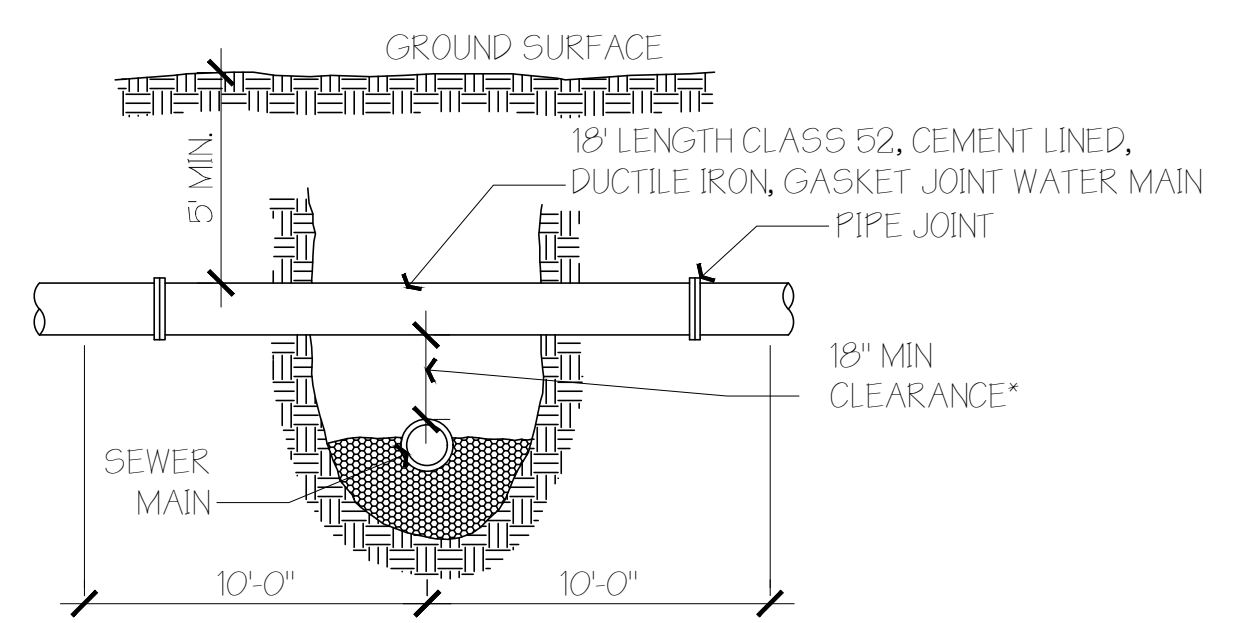


WHEN THE CROSSING AS SHOWN IS LESS THAN 18" VERTICAL CLEARANCE THE SEWER MAIN ORS 14" VALVE SERVICE MUST BE ENCASED 10' ON BOTH SIDES OF CROSSING WITH 6" OF 3000 PSI CONCRETE IF THE SEWER MAIN OR SERVICE CROSSES ABOVE THE WATERMAIN OR SERVICE TOTAL ENCASEMENT, BOTH SIDES OF THE CROSSING IS REQUIRED, REGARDLESS OF SEPARATION.

TYPICAL WATER CROSSING DETAIL
 N.T.S. DRAWING 333102.01

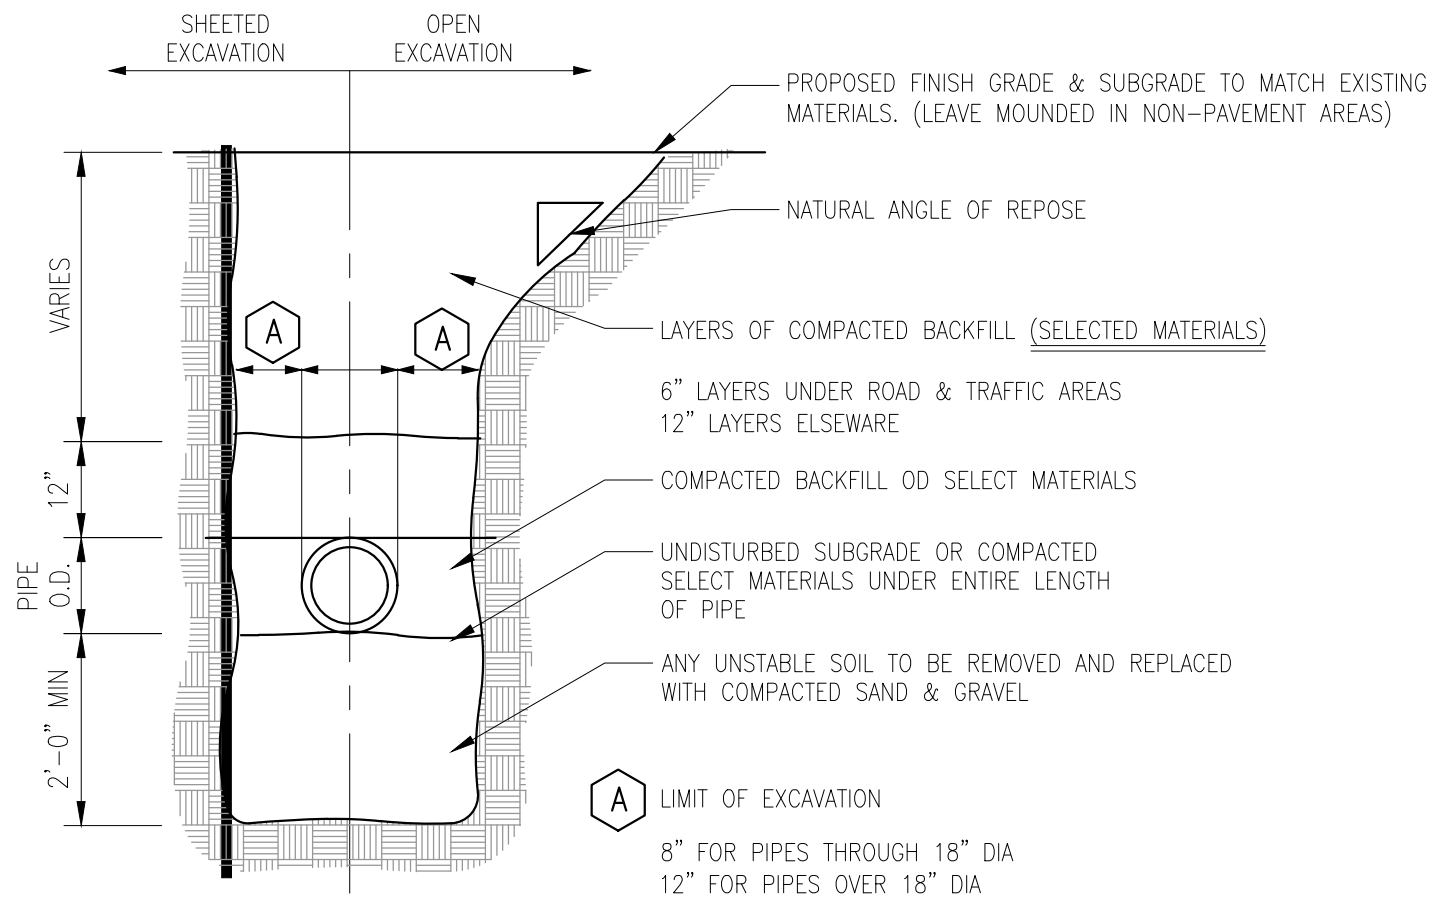


NOTE: WATER MAIN SHALL HAVE A MINIMUM OF 5 FEET OF COVER

TRENCH EXCAVATION DETAIL
 1/2" = 1'-0" 334913.03-01

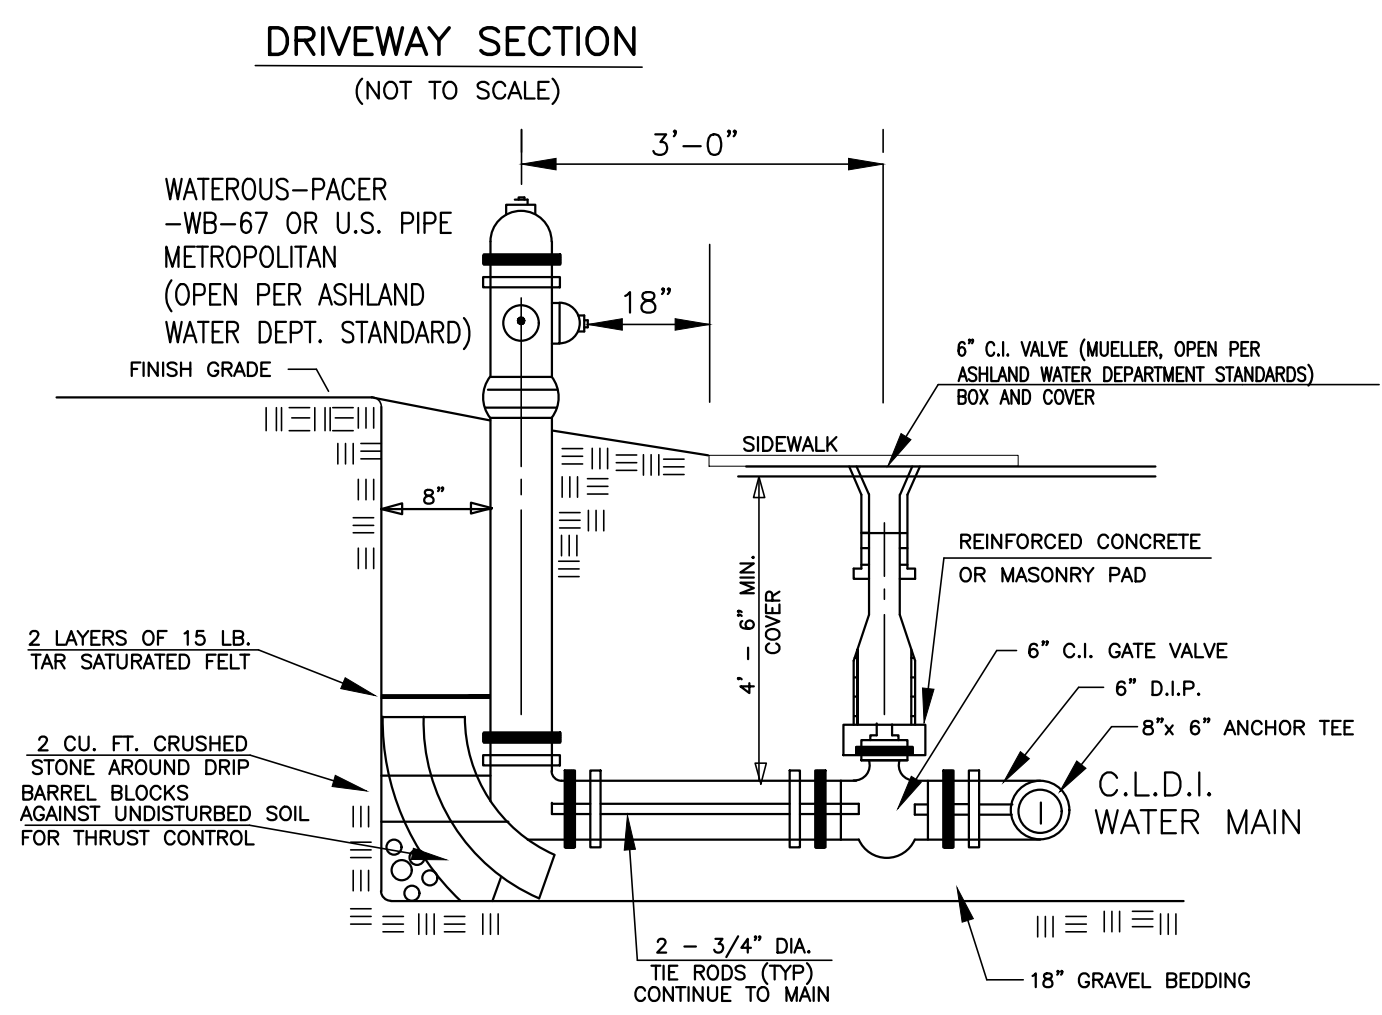

TYPICAL HYDRANT DETAIL
 (NOT TO SCALE)

REVISIONS	(NOT TO SCALE)
9/9/19	PLANNING, CON COM, TEC. REVIEW COMMENTS
12/16/19	PLANNING BOARD COMMENTS - MIXED USE
1/27/20	PEER REVIEW COMMENTS
2/27/20	PLANNING BOARD COMMENTS
3/12/20	PLANNING BOARD AND DESIGN REVIEW COMMENTS
4/23/20	REMOVING BUILDING 1
5/26/20	PLANNING BOARD AND DESIGN REVIEW COMMENTS

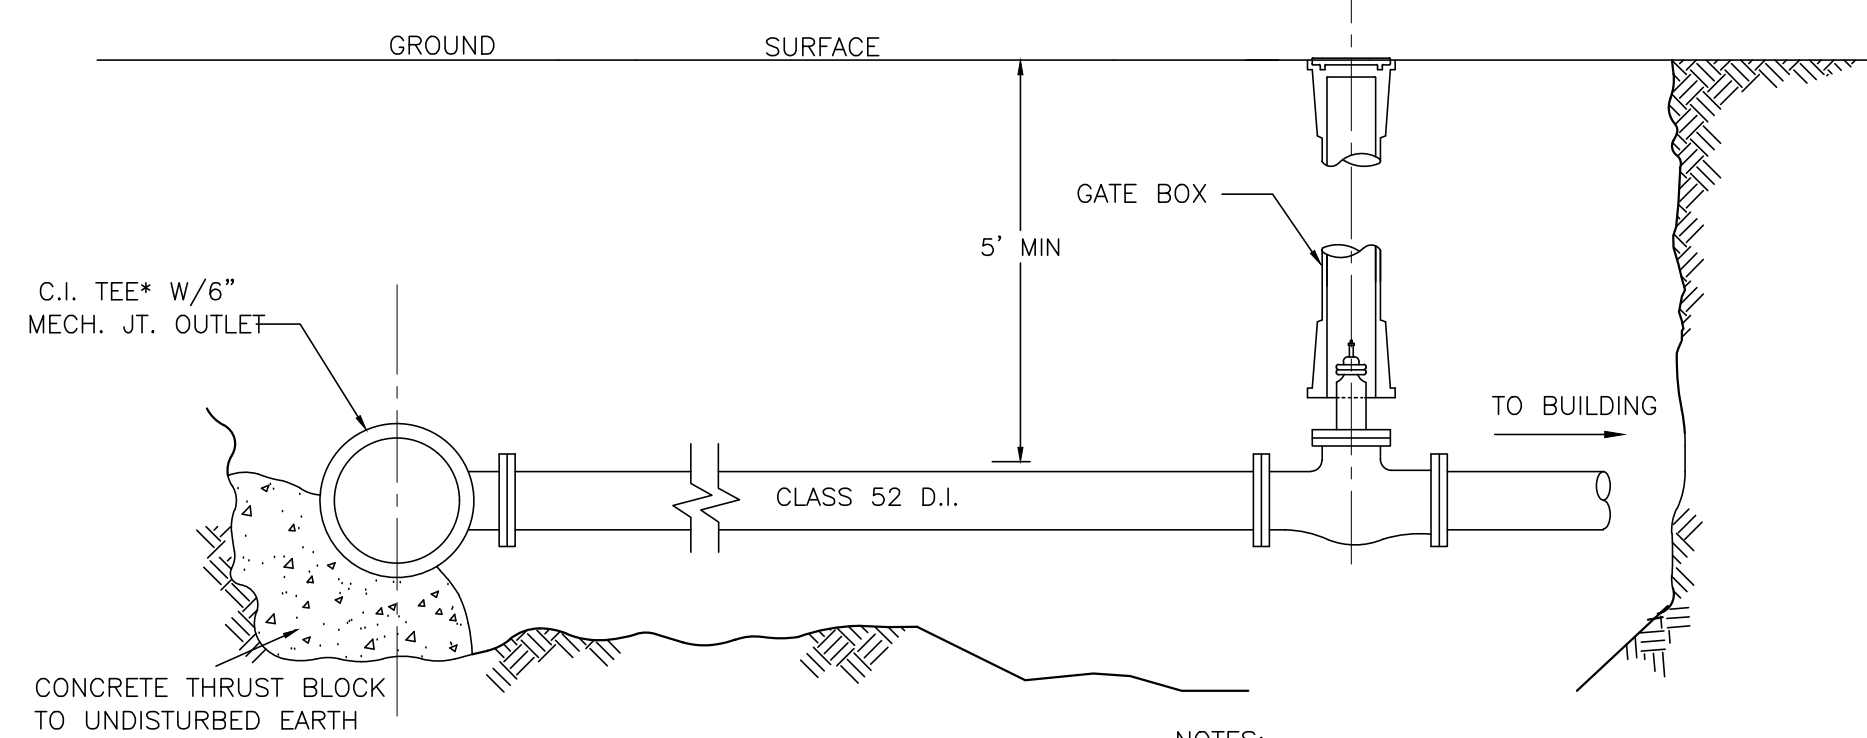


NOTES:

- ALL VALVES AND FITTINGS ARE TO BE MECHANICAL JOINTS
- VALVE BOXES SHALL BE CAST IRON, ADJUSTABLE, SLIP AND MANUFACTURED IN NORTH AMERICA.
- VALVES SHALL BE IN ACCORDANCE WITH ASHLAND WATER DEPARTMENT STANDARDS


SEE PLAN FOR FIRE SERVICE SIZES

FIRE SERVICE SHALL BE INSTALLED IN ACCORDANCE WITH ASHLAND WATER DEPARTMENT AND FIRE DEPARTMENT STANDARDS

FIRE SERVICE DETAIL
 (CONNECTION TO PROPOSED WATER MAIN)
 (NOT TO SCALE)

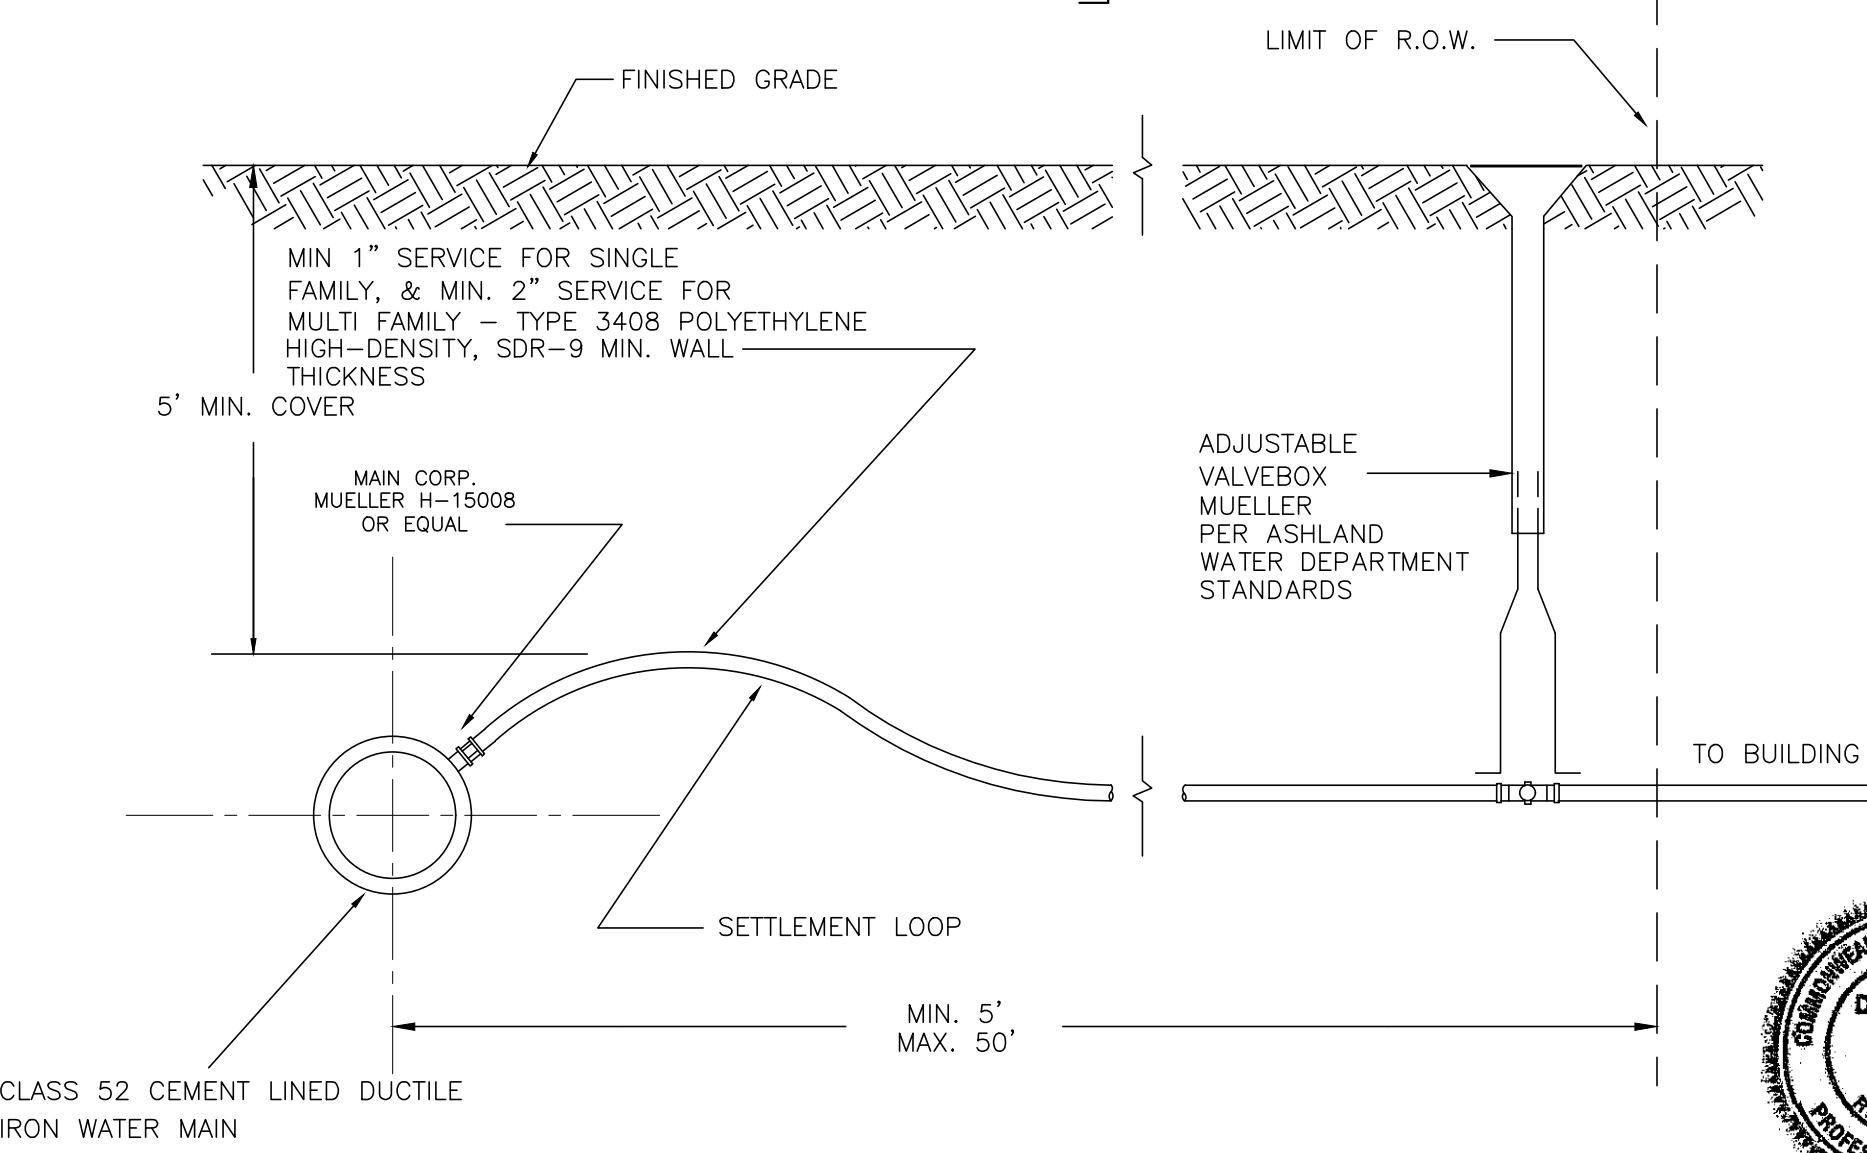

TYPICAL PERMANENT SERVICE CONNECTION
 2" OR LESS CONNECTION TO NEW BUILDING
 (NOT TO SCALE)

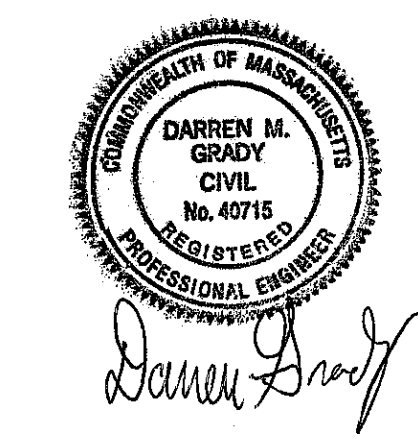


PHASE 2 SITE PLAN
 #81 WEST UNION STREET
 ASHLAND, MASSACHUSETTS


PREPARED FOR:
 81 WEST UNION STREET LLC
 C/O WILLIAM J. RODENHISER
 70 BARTZAK DRIVE
 HOLLISTON, MA 01746

JUNE 13, 2019
 SCALE: AS SHOWN
 JOB No. 18-284

GRADY CONSULTING, L.L.C.
 Civil Engineers and Land Surveyors
 71 Evergreen Street, Suite 1, Kingston, MA 02364
 Phone (781) 585-2300 Fax (781) 585-2378

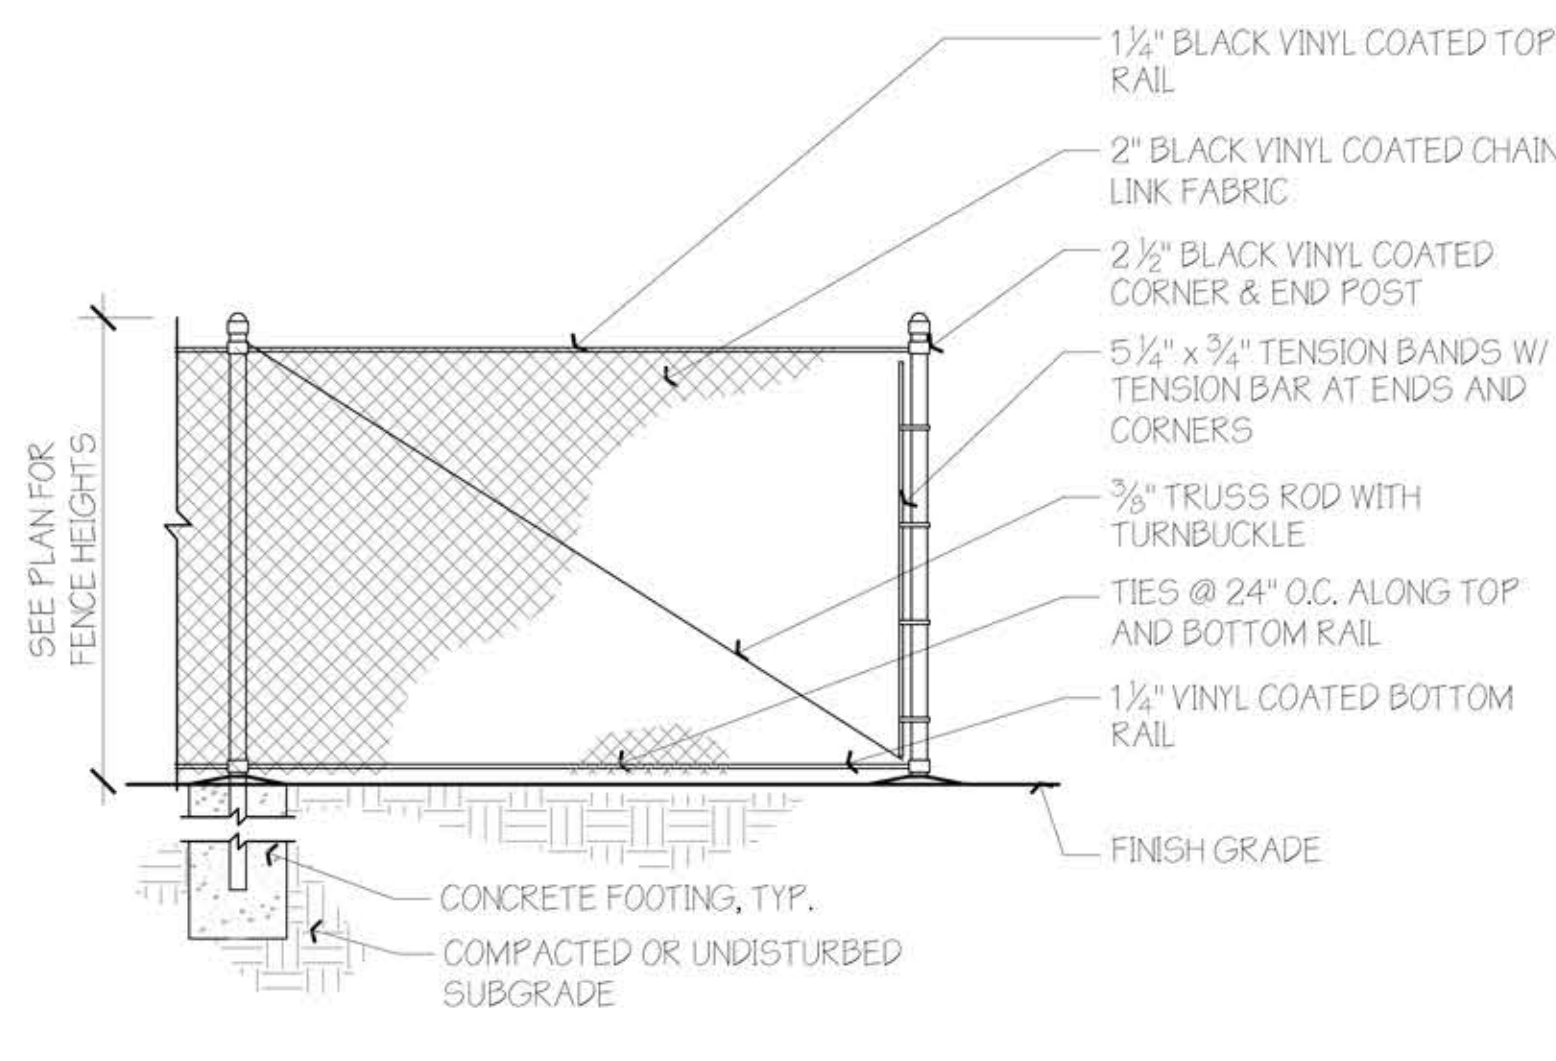


CONSTRUCTION CHAIN LINK FENCE DETAIL
NT.5 323113.02-01

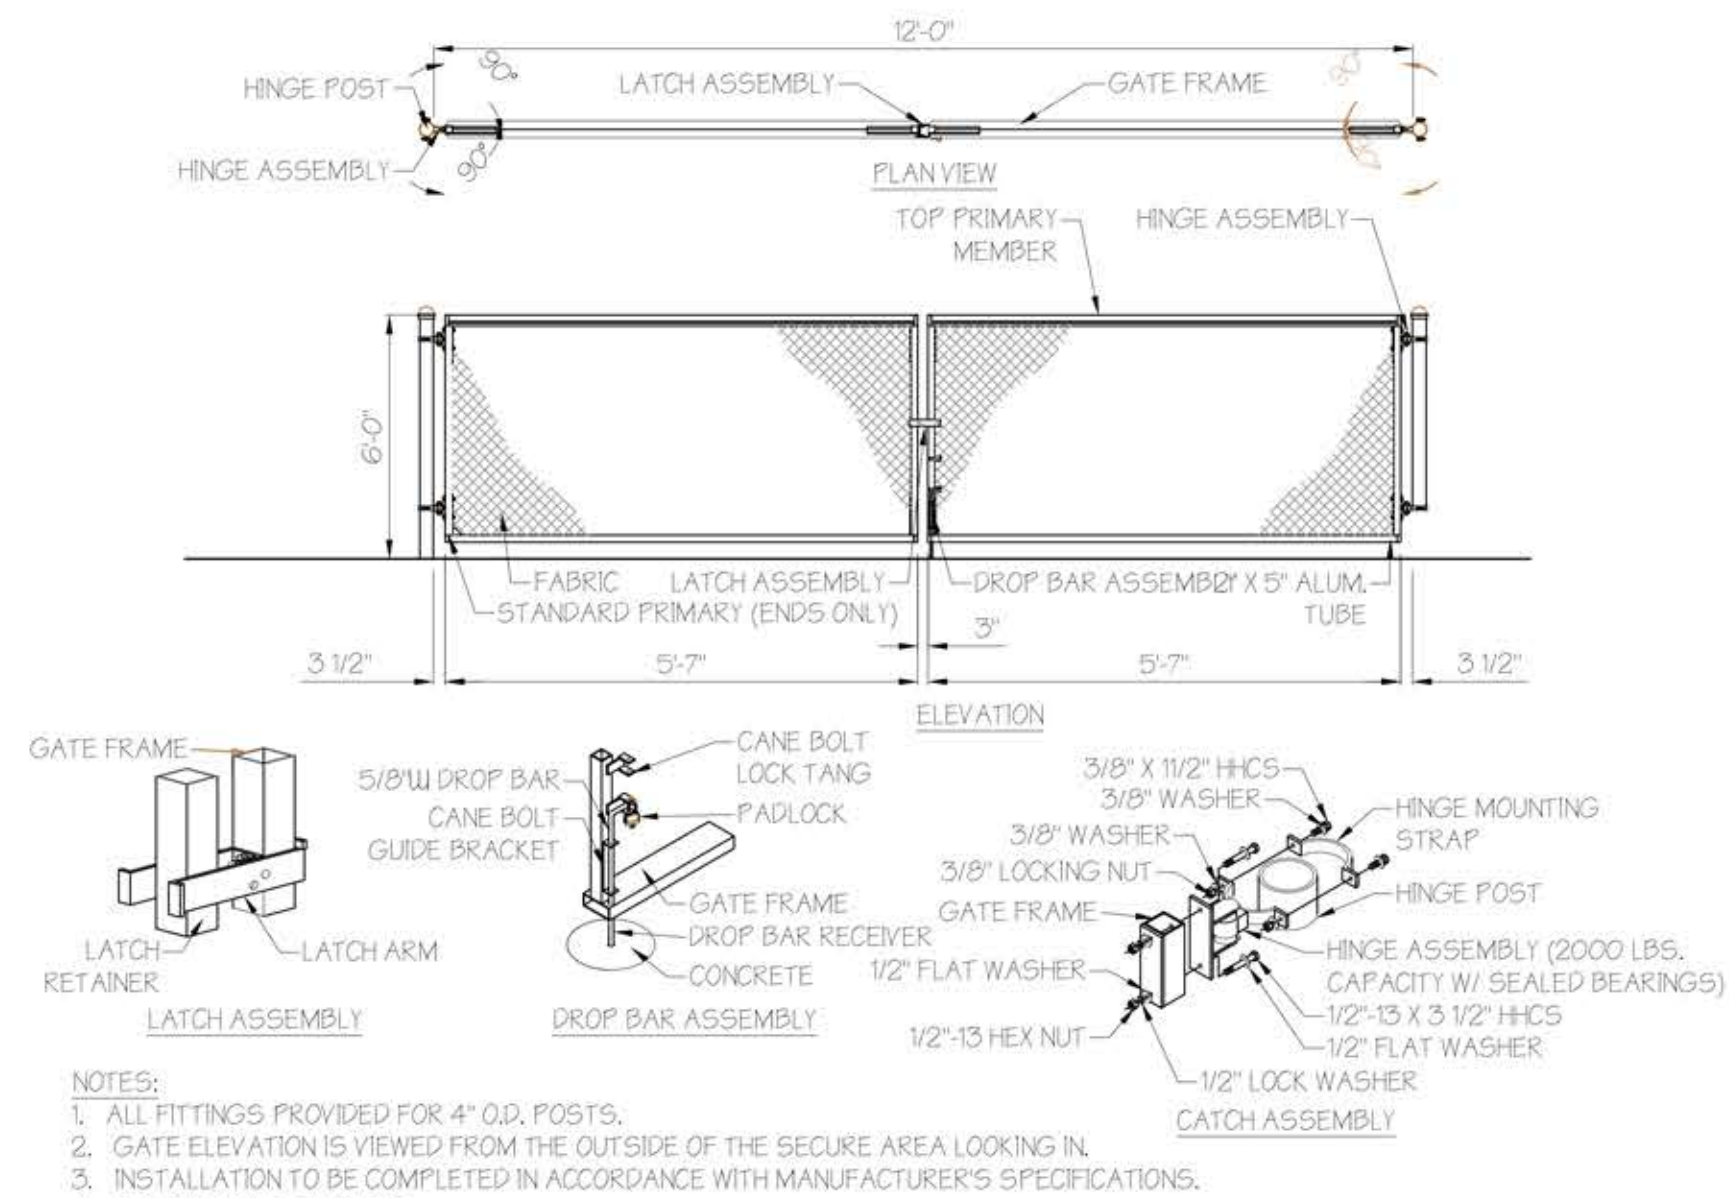

CONSTRUCTION CHAIN LINK SERVICE GATE 6'
1/2" = 1'-0" 323113.07-01

23.4.6 Access aisles: All accessible spaces shall have access aisles that comply with the following:

- Parking access aisles shall be part of an accessible route to the building or facility entrance and shall comply with 521 CMR 20.00: ACCESSIBLE ROUTE.
Exception: For temporary accessible parking, directional signage along the entire accessible route, using the international symbol of accessibility and an arrow, shall be used to direct people to the closest accessible entrance.
- Access aisles adjacent to accessible spaces shall be five feet (5' = 1524mm) wide minimum, except adjacent to van accessible spaces the access aisle shall be a minimum of eight feet (8' = 2438mm) wide.
Exception: When temporary accessible parking is located within a field or otherwise unpaved site, when such area has not been improved in accordance with 521 CMR, the spaces shall be located on the least sloping area of the parking lot in conjunction with the temporary accessible parking spaces.
- Two accessible parking spaces may share a common access aisle. See Fig. 23a and 23b.

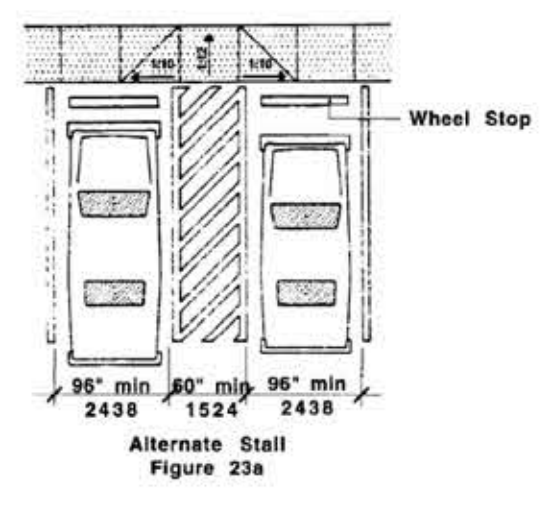


- Access aisles shall be level with surface slopes not exceeding 1:50 (2%) in all directions.
- Access aisles shall be clearly marked by means of diagonal stripes.

23.4.7 Van Accessible spaces shall comply with the following:


- Provide minimum vertical clearance of eight feet, two inches (8'2" = 2489mm) at the parking space and along at least one vehicle access route to such spaces from site entrance(s) and exit(s). See Fig. 23c.

PARKING AND PASSENGER LOADING ZONES

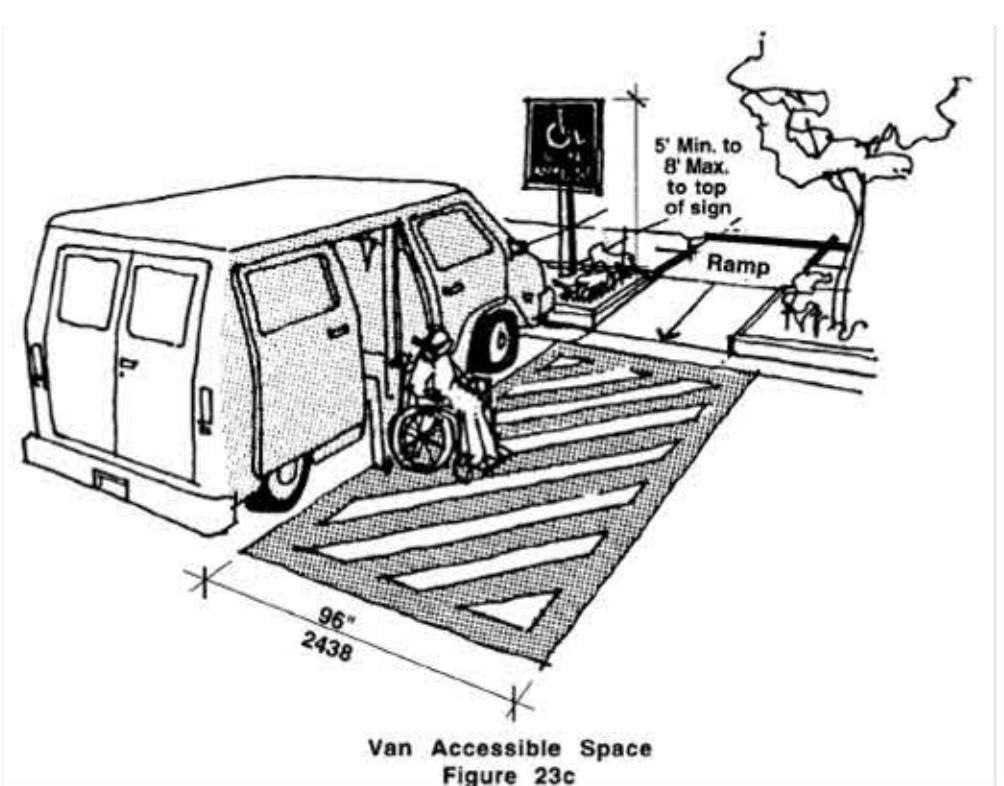

- Each space shall have a sign designating it "Van Accessible" as required by 521 CMR 23.6, Signage.
- All such spaces may be grouped on one level of a parking structure.
- Eight foot minimum (8' = 2438mm) wide space.
- Provide an access aisle of eight feet (8' = 2438mm).

ACCESSIBILITY LOADING ZONE
(NOT TO SCALE)

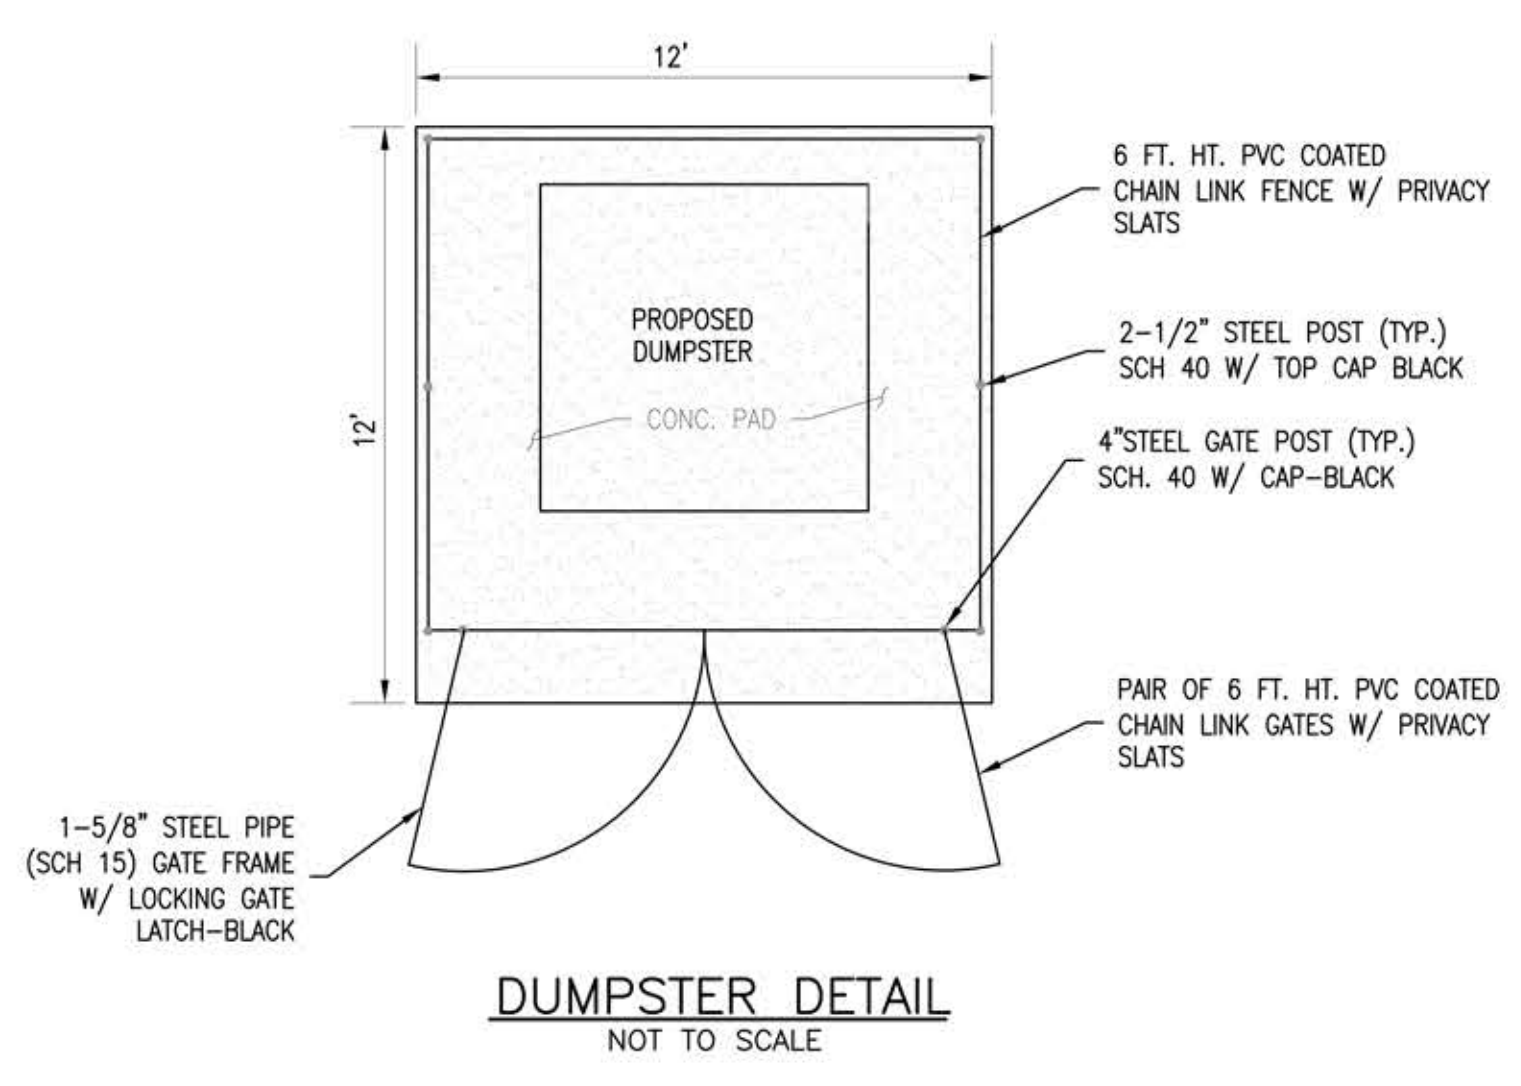

DUMPSTER DETAIL
NOT TO SCALE

GravityStone® Fat Face & Fat Face-2/3 Scored

INTRODUCTION
Part of the GravityStone family of wall systems, Fat Face and Fat Face-2/3 Scored provide a strong, durable, and attractive retaining wall solution for a variety of site conditions. Fat Face is our original split face unit. Fat Face-2/3 Scored is a three-piece set. Two units have a chamfered score located 2/3 along the length of the split face; the third unit an unscored split face. All three have well-defined chamfers molded into each end providing a distinctive sculptured appearance.

DESIGN CONSIDERATIONS
Ideal provides general information on design and construction. In all cases, the user should exercise diligence in determining its suitability for the site. Walls 4' and higher, terraced walls, and sites with weak soils, slopes and surcharges require special consideration and construction techniques, including the use of geogrid. These conditions require the services of a qualified soils engineer and a professional contractor familiar with wall construction. Always comply with local building codes.

COMPOSITION & PERFORMANCE
Fat Face and Fat Face-2/3 Scored are produced under controlled factory conditions, molded from a cement-rich mixture blended with select aggregates and pure iron oxide pigments formed under extreme pressure and vibration. Both styles can create straight, concave or convex retaining walls in either a vertical or battered configuration using a unique reversible alignment plug. When used with geogrid, walls as tall as 20' and higher can be constructed.


PHYSICAL CHARACTERISTICS
Ideal's wall products meet or exceed North American industry standards, including ASTM C1372 Standard Specification for Drycast Segmental Retaining Wall Units. Strict quality control ensures consistent strength and durability.

TECHNICAL INFORMATION & SERVICES
We recommend WSB Design software, Ideal's Contractor's Guide to Installing SRWs, and NCMA's SRWs Best Practice Guide as resources for design and technical information. We provide design consultation, including free Preliminary Engineering Design Service, specification assistance and job-site quality review.


Typical Cross Section Reinforced Wall: A diagram showing a cross-section of a reinforced wall with layers of GravityStone, Fat Face, and Fat Face-2/3 Scored units, drainage stone, geogrid/geotextile reinforcement, aggregate base/leveling pad, and retained soil.

ib Ideal Pavers by Ideal
A Registered Trademark of Ideal Concrete Block Co.

Traditional & Permeable Pavers ■ Landscape Retaining Walls ■ Natural Stone
Manufactured by Ideal Concrete Block Co.
45-55 Power Rd., Westford, MA 01886 ■ 232 Lexington St., Waltham, MA 02452
(781) 894-3200 ■ Fax (978) 692-0817
info@IdealConcreteBlock.com ■ www.IdealConcreteBlock.com FF-2006-0138

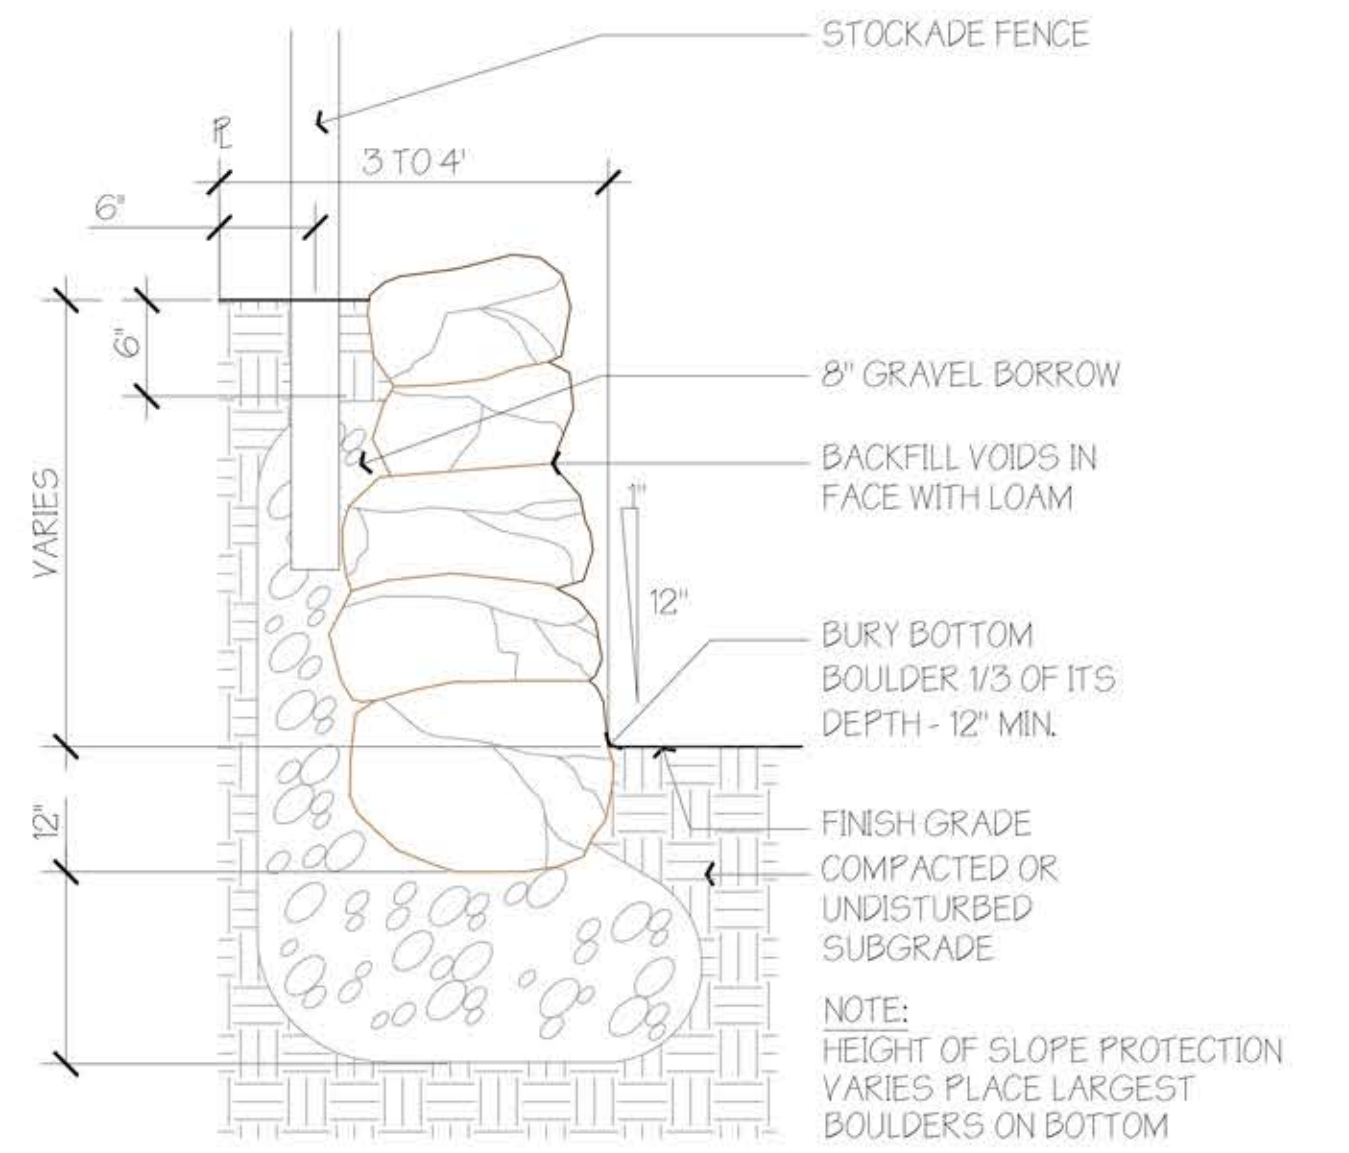

BOULDER STACKED WALL W/ FENCE
NT.5 323509-01

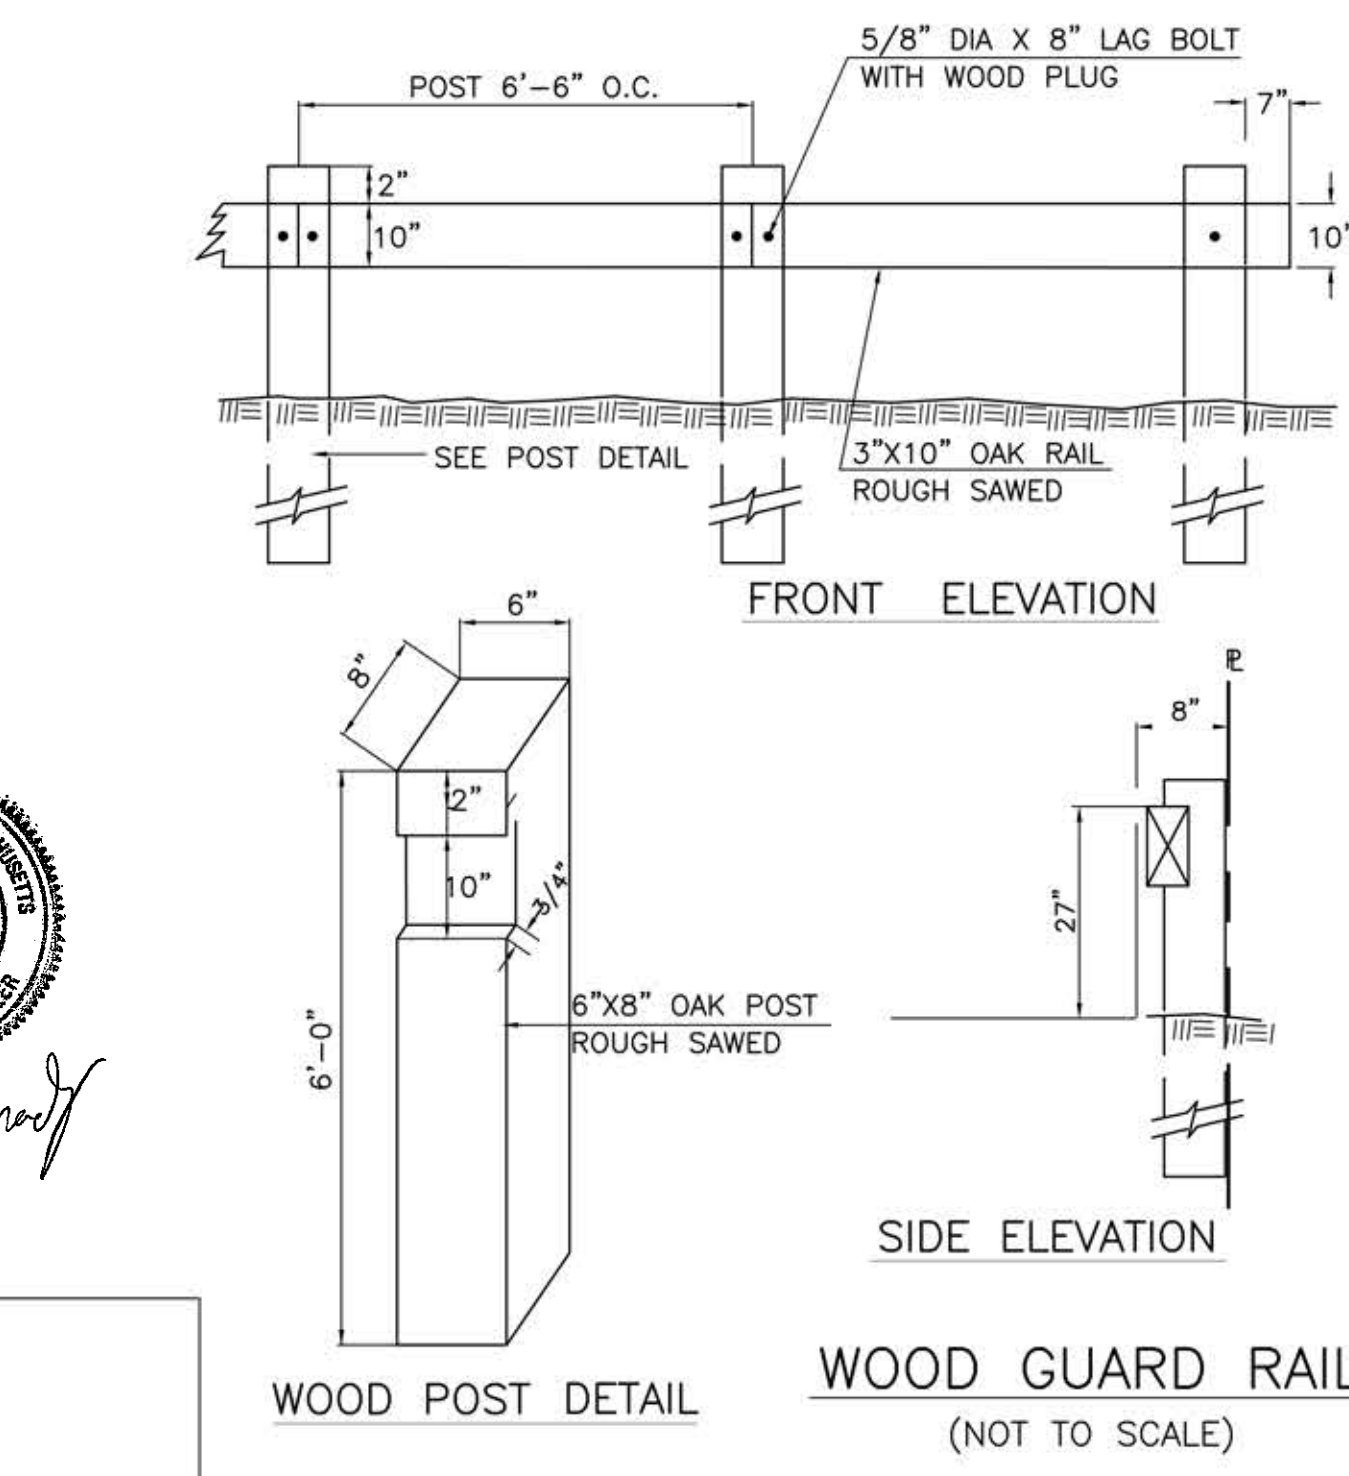

REVISIONS


9/9/19	PLANNING, CON COM, TEC. REVIEW COMMENTS
12/16/19	PLANNING BOARD COMMENTS - MIXED USE
1/27/20	PEER REVIEW COMMENTS
2/27/20	PLANNING BOARD COMMENTS
3/12/20	PLANNING BOARD AND DESIGN REVIEW COMMENTS
4/23/20	REMOVE BUILDING 1
5/26/20	PLANNING BOARD AND DESIGN REVIEW COMMENTS

PHASE 2 SITE PLAN
#81 WEST UNION STREET
ASHLAND, MASSACHUSETTS

PREPARED FOR:
81 WEST UNION STREET LLC
C/O WILLIAM J. RODENHISER
70 BARTZAK DRIVE
HOLLISTON, MA 01746


JUNE 13, 2019
SCALE: AS SHOWN
JOB No. 18-284

G C GRADY CONSULTING, L.L.C.
Civil Engineers and Land Surveyors
71 Evergreen Street, Suite 1, Kingston, MA 02364
Phone (781) 585-2300 Fax (781) 585-2378

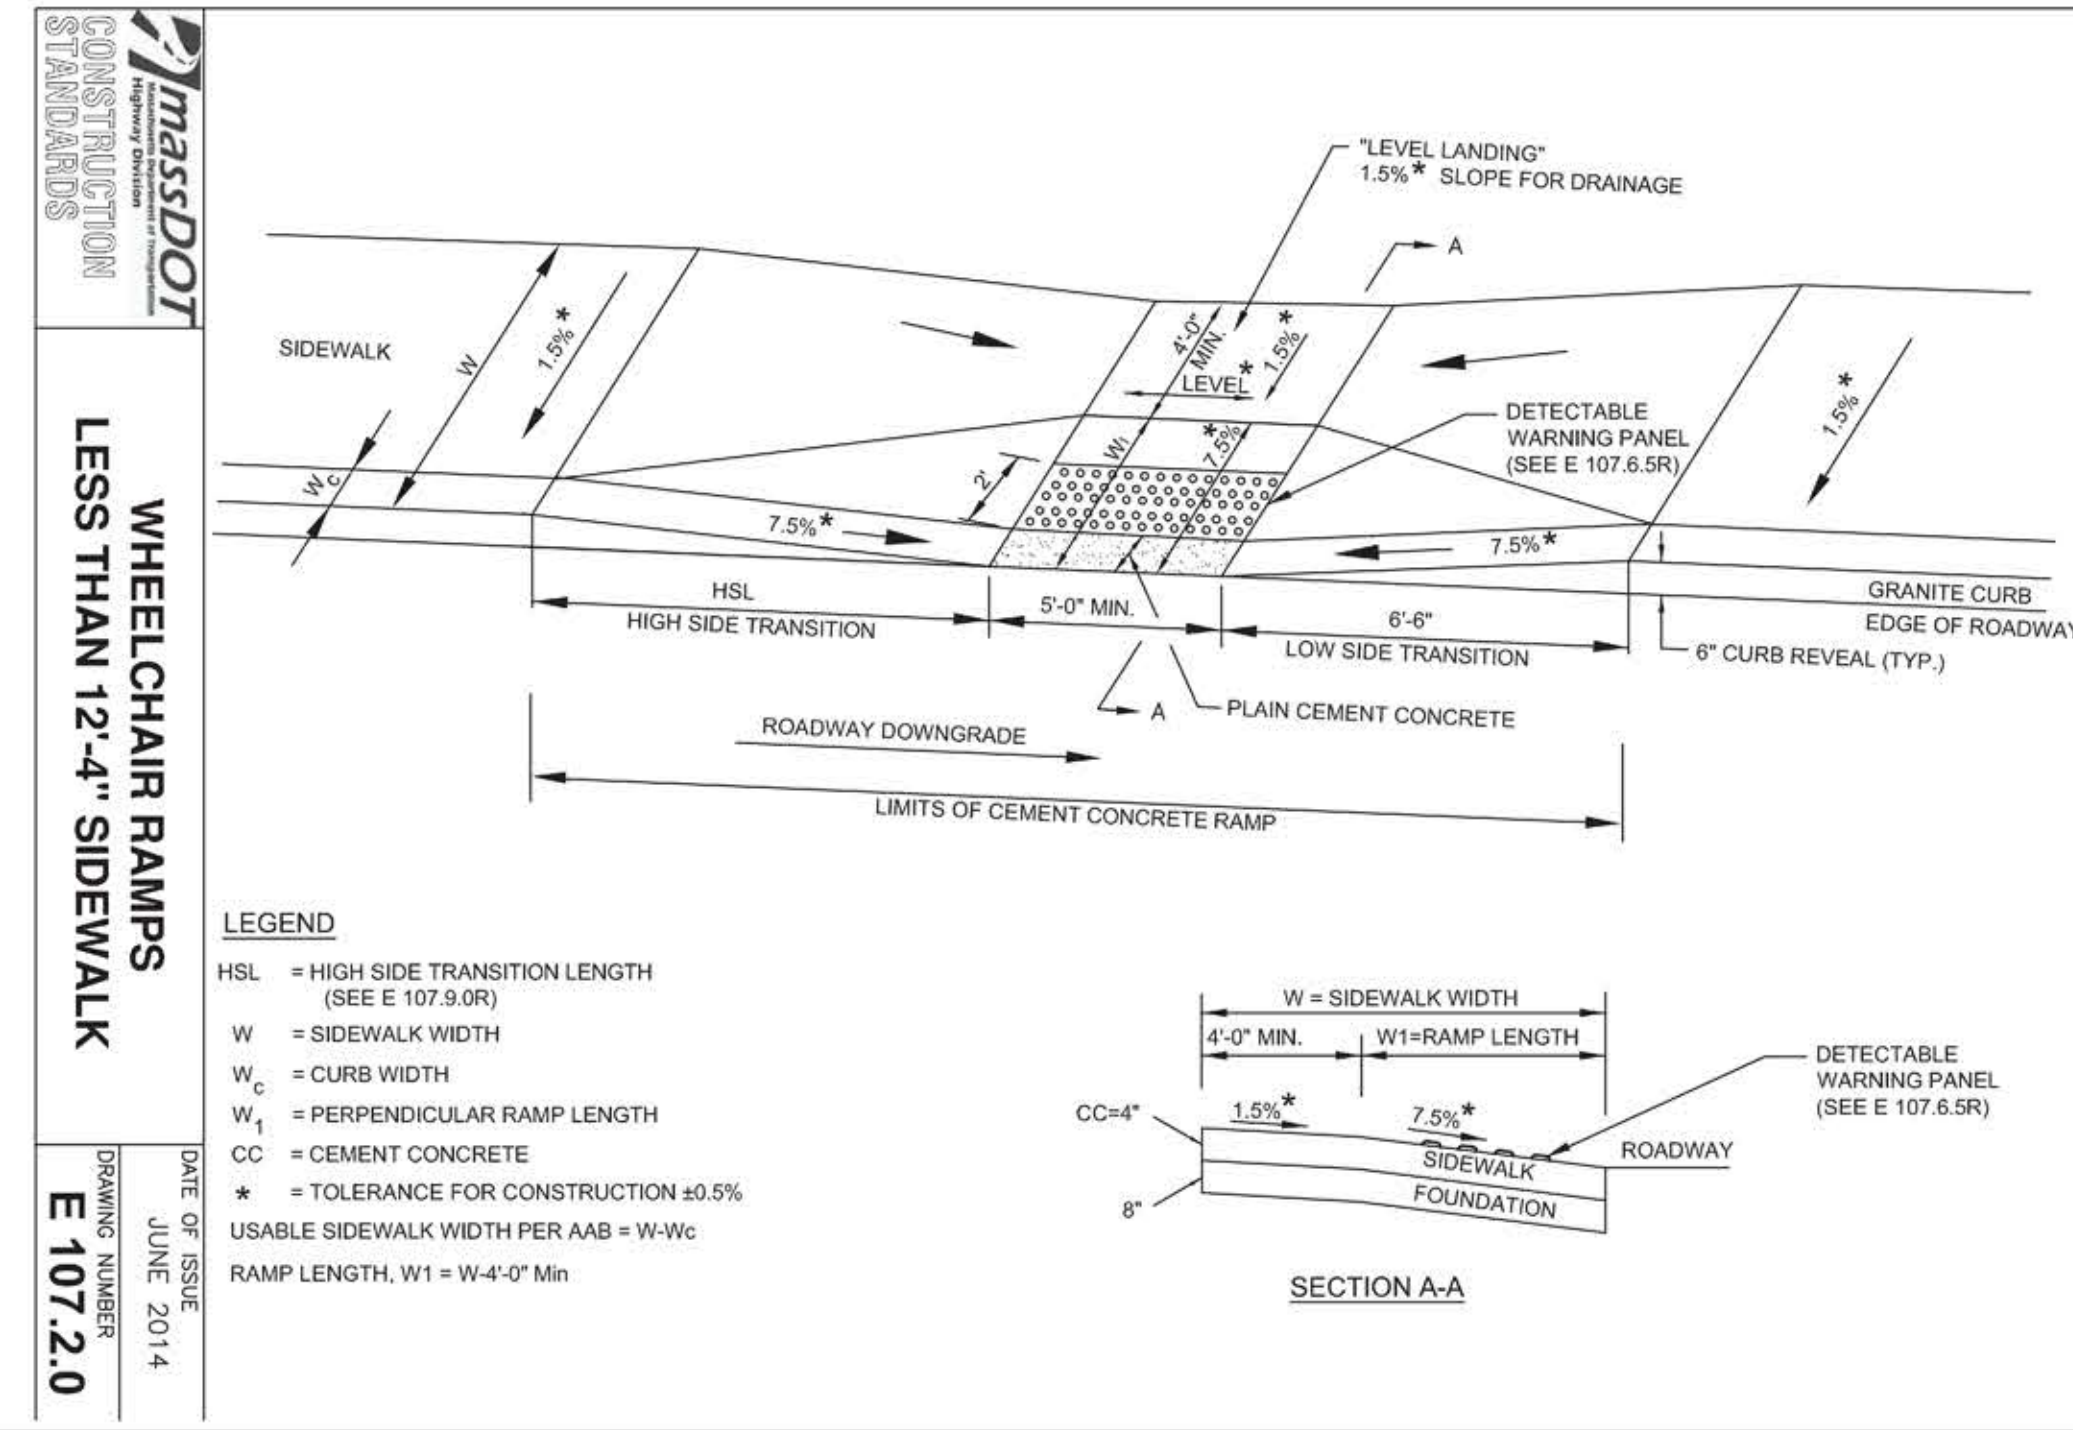


WHEELCHAIR RAMPS LESS THAN 12'-4\"/>

NOTES:
ON TREES BELOW 3" CAL.
USE WOOD STAKES.
ON TREES 3" CAL. OR GREATER
USE GUYING CABLES.
IF GUYING CABLES USE 3 PER TREE

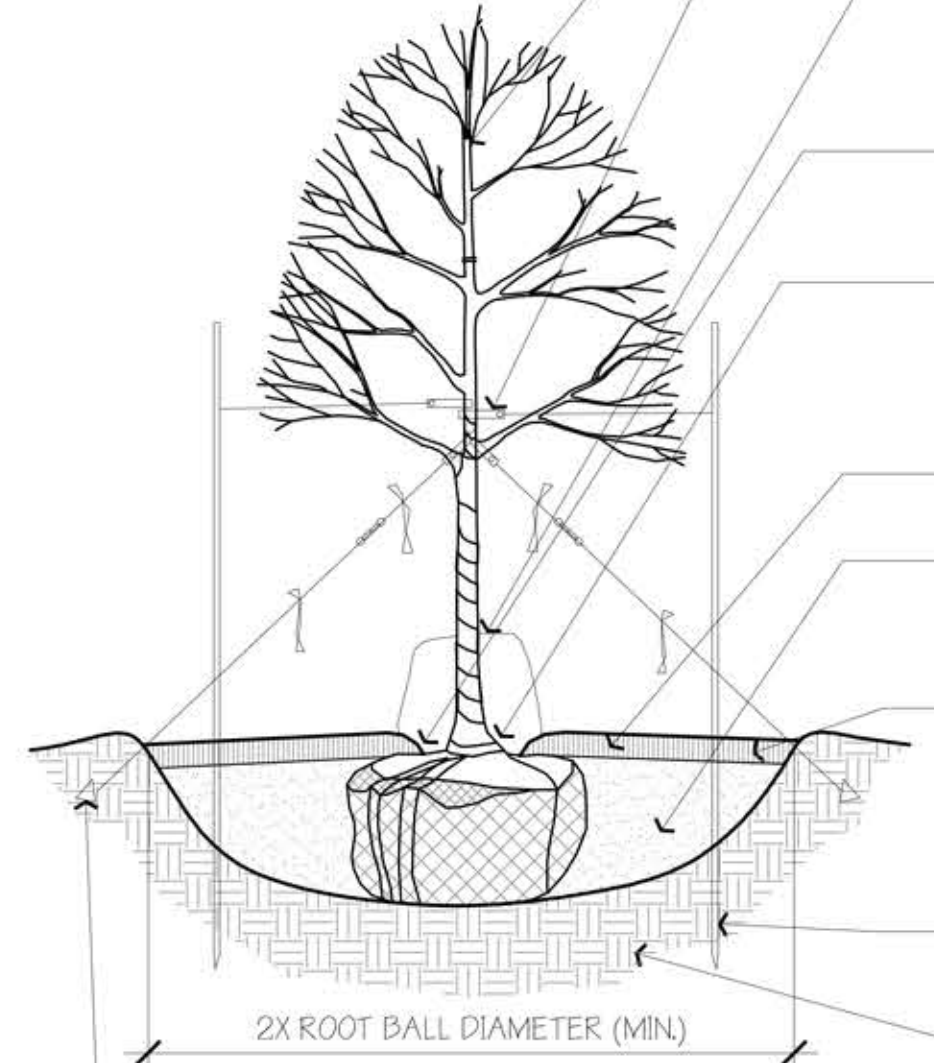


INSTALL TREE PLUMB - L.A. TO APPROVE FACE / ORIENTATION OF TREES ON SITE
NON-GURDELING STRAP SUCH AS CHAIN LOCK OR ARBOR TAPE
INSTALL TREE GATORS ON ALL TREES NOT COVERED BY IRRIGATION AS PER MANUFACTURER'S SPECIFICATIONS. CONTRACTOR TO MAINTAIN DURING PERIOD OF WARRANTY
TREE SHALL BE PLANTED 3" ABOVE SURROUNDING GRADE - TREE SHALL BE PLUMB AFTER SETTLEMENT
IF ROOTBALL IS WRAPPED IN PLASTIC OR NON-BIODEGRADABLE MATERIAL REMOVE ENTIRE WRAP - IF WRAPPED IN BURLAP, CUT OPEN AT LEAST 1/3 OF TOP
3" PINE BARK MULCH (UNLESS OTHERWISE NOTED ON PLANS)
HAND EXCAVATE HOLE TO DIAMETER 2X WIDER THAN ROOT BALL - PRUNE ROOT FLARE - BACKFILL HOLE WITH PLANTING SOIL MIX AS SPECIFIED
EARTH SAUCER TO CONTAIN 3" MULCH - PULL MULCH 3-6" AWAY FROM TRUNK OF TREE (KNOCKDOWN/REMOVE SAUCER AFTER FIRST SEASON)
USE 2"x2" HARDWOOD STAKE (FOR BELOW 3" CAL.)
UNDISTURBED SUBGRADE
USE DUCKBILL TREE ANCHOR FOR 3" CAL. OR GREATER
PLANTING SOIL MIX:
1/3 PEAT - MANURE BLEND
1/3 HIGH ORGANIC LOAM
1/3 EX. SOIL
ALL TREES SHALL BE FLOODED TWICE DURING THE FIRST 24 HOURS AFTER PLANTING

SHADE / FLOWERING TREE DETAIL

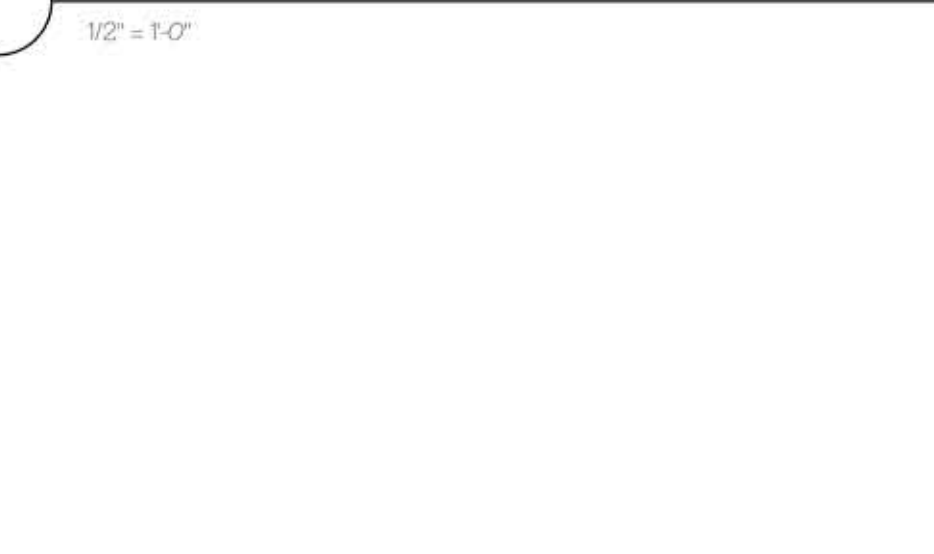


EVERGREEN TREE DETAIL

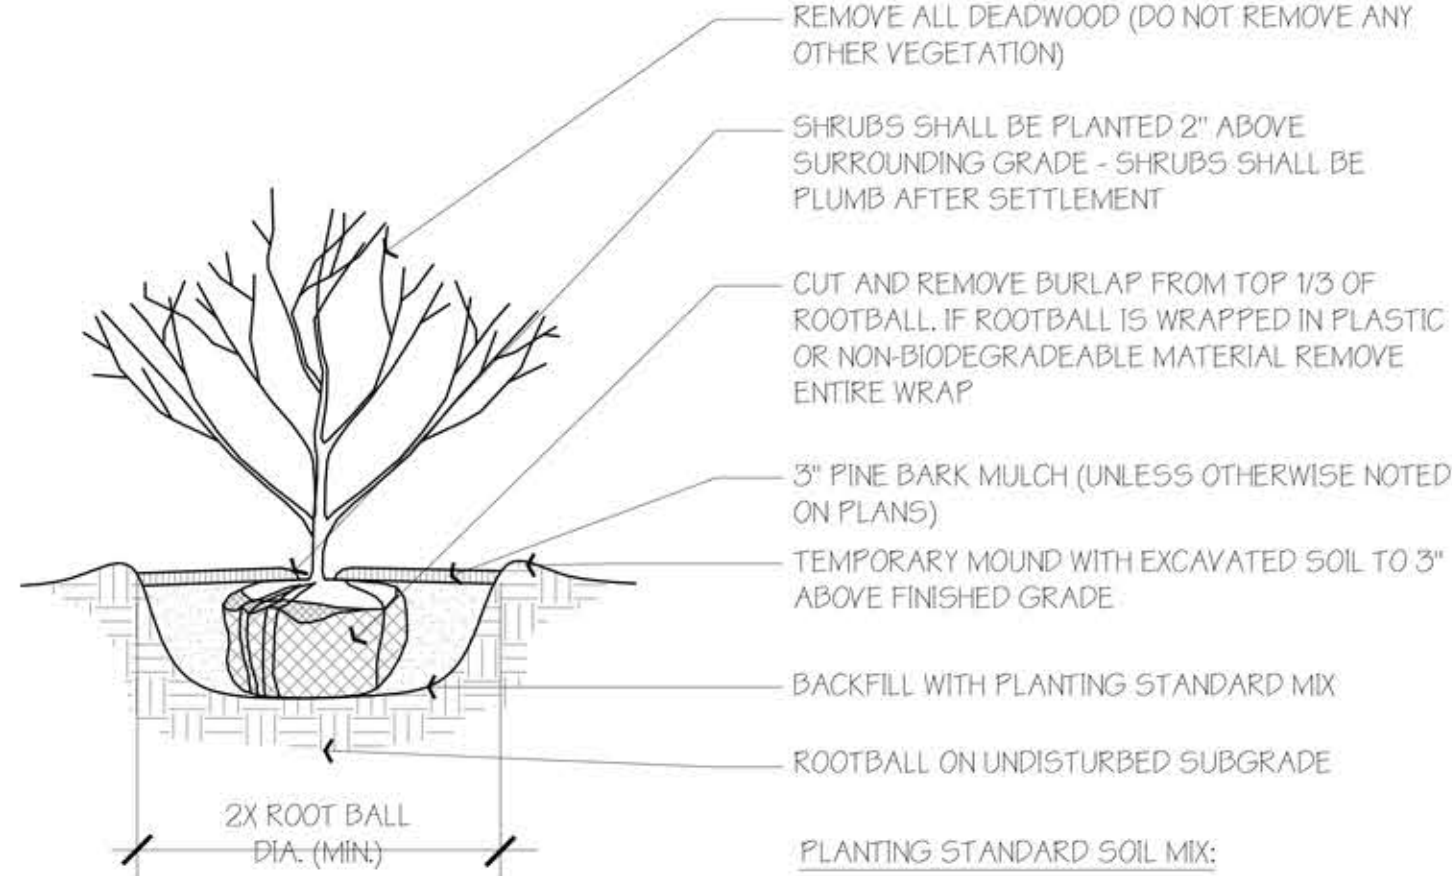

SHRUB DETAIL

REMOVE ALL DEADWOOD (DO NOT REMOVE ANY OTHER VEGETATION)
SHRUBS SHALL BE PLANTED 2" ABOVE SURROUNDING GRADE - SHRUBS SHALL BE PLUMB AFTER SETTLEMENT
CUT AND REMOVE BURLAP FROM TOP 1/3 OF ROOTBALL. IF ROOTBALL IS WRAPPED IN PLASTIC OR NON-BIODEGRADABLE MATERIAL REMOVE ENTIRE WRAP
3" PINE BARK MULCH (UNLESS OTHERWISE NOTED ON PLANS)
TEMPORARY MOUND WITH EXCAVATED SOIL TO 3" ABOVE FINISHED GRADE
BACKFILL WITH PLANTING STANDARD MIX
ROOTBALL ON UNDISTURBED SUBGRADE
PLANTING STANDARD SOIL MIX:
1/3 PEAT - MANURE BLEND
1/3 HIGH ORGANIC LOAM
1/3 EXISTING SOIL

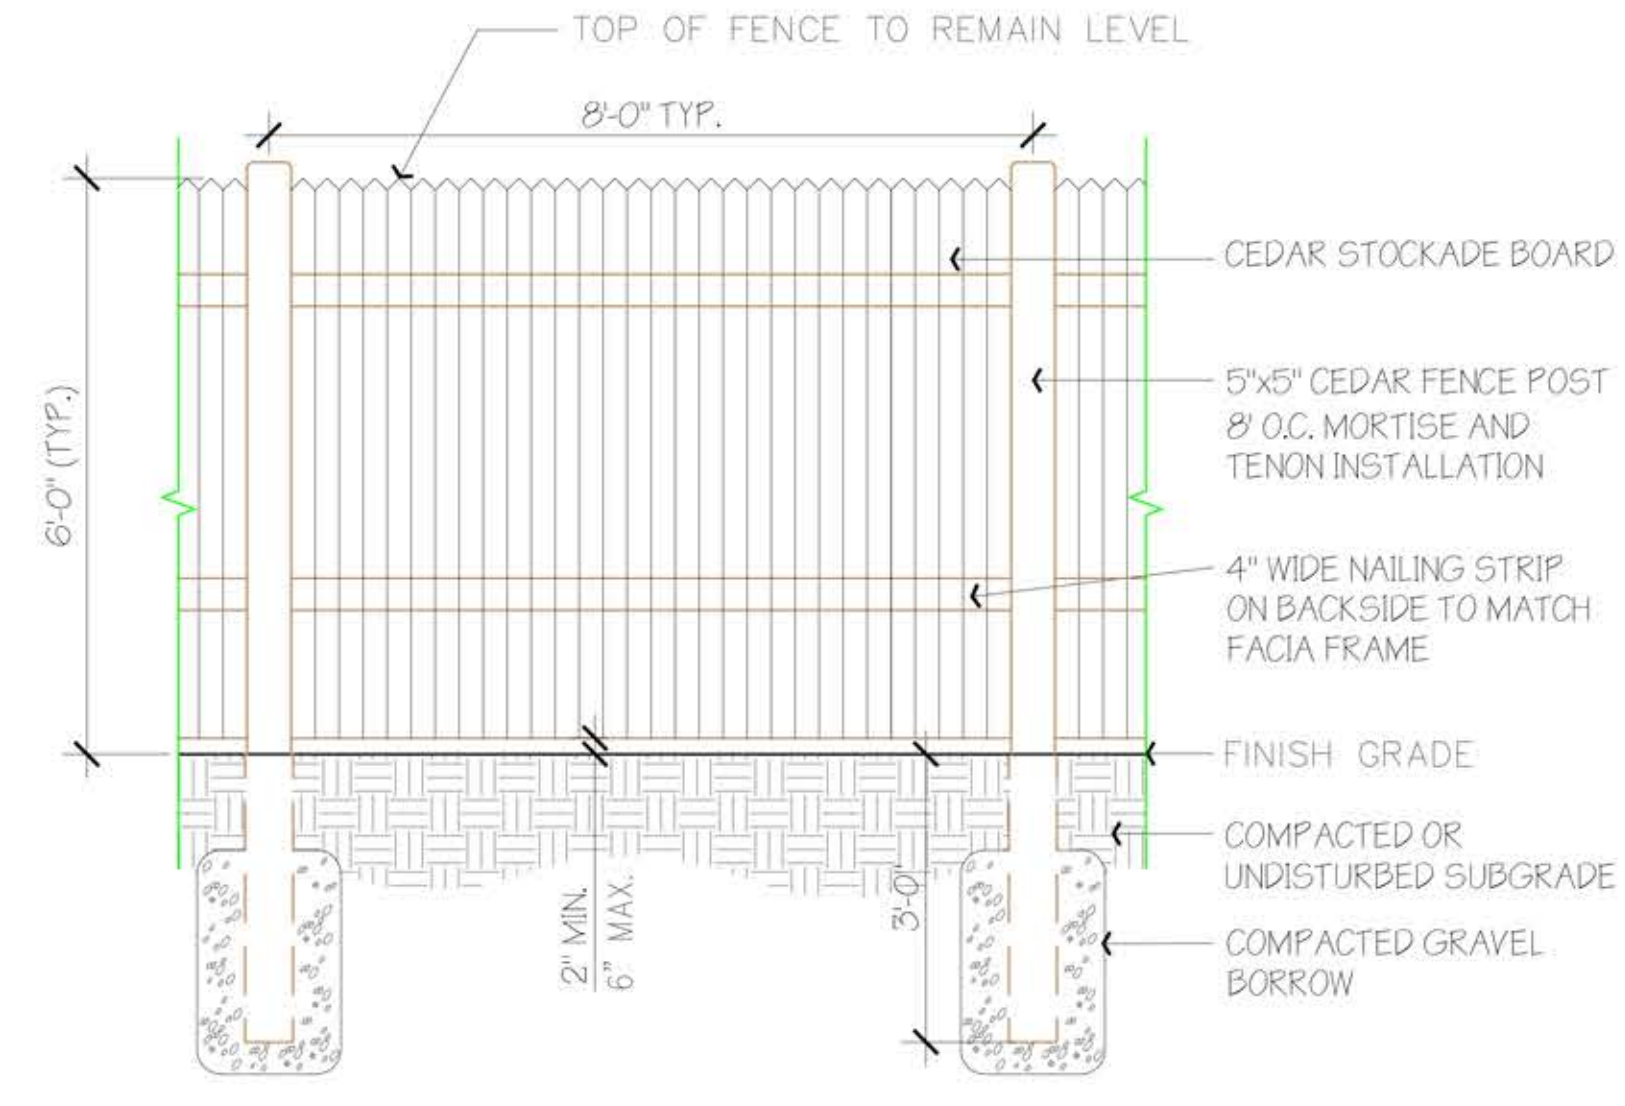

STOCKADE FENCE

TOP OF FENCE TO REMAIN LEVEL
8'-0" TYP.
CEDAR STOCKADE BOARD
5"x5" CEDAR FENCE POST 8' O.C. MORTISE AND TENON INSTALLATION
4" WIDE NAILING STRIP ON BACKSIDE TO MATCH FACIA FRAME
FINISH GRADE
COMPACTED OR UNDISTURBED SUBGRADE
COMPACTED GRAVEL BORROW

LOCATION	DEPTH	DESCRIPTION
GENERAL PLANTING BEDS	6"	1/3 PEAT - MANURE BLEND 1/3 HIGH ORGANIC LOAM 1/3 EXISTING SOIL
FLOWER BEDS	6"	SCREENED LOAM 1/3 PEAT - MANURE BLEND LIME - PELATIZED OR GROUND (50 LB. PER 100 SF.) GROUND BONE MEAL (50 LB. PER 100 SF.) 10-10-10 INORGANIC FERTILIZER (50 LB. PER 5000 SF.)
LAWNS - SOD & SEED	6"	6" SCREENED LOAM
PITS/TREE WELLS "STANDARD MIX" FOR BACKFILL	12"	SOIL MIX 'A' - 1/3 PEAT - MANURE BLEND 1/3 HIGH ORGANIC LOAM 1/3 EXISTING SOIL
PITS/TREE WELLS "LITE WEIGHT MIX"	12"	SOIL MIX 'B' - 70% LIGHT WEIGHT SHALE 20% SAND 10% COMPOST
PITS/TREE WELLS "STRUCTURAL MIX"	12"	SOIL MIX 'C' - MIX COMPOSITION TO BE SUPPLIED BY LANDSCAPE ARCHITECT.

SCHEDULE OF TOPSOILS & ADDITIVES

329333.00-02
329343.01-01
329343.04-01
329301.03-01

TECHLIGHT LSMT SERIES High Lumen Output Scimitar LED Area Light

FEATURES & SPECIFICATIONS

LSMT 3227 16.02 1.4

ACCESSORIES (Order as required for item)

PHOTOMETRICS

REVISIONS

TECHLIGHT LSMT High Lumen Output Scimitar LED Area Light

AVAILABLE FIXTURE DIMENSIONS

FIXTURE & MOUNTING ACCESSORIES

PHOTOMETRICS

REVISIONS

TECHLIGHT LSMT High Lumen Output Scimitar LED Area Light

LUMINAIRE CHARACTERISTICS

EPA RATINGS (ft)

REVISIONS

WJM SQUARE STRAIGHT ALUMINUM (SA)

BASE PLATE

ANCHOR BOLT

FINISH

ORDERING INFORMATION

EXAMPLE: SA5000725-F-DM10-BC

FINISH	SA	SA	SA
Black	Black	Black	Black
White	White	White	White
Grey	Grey	Grey	Grey

TECHLIGHT LHSWP SERIES Small Heat Sink LED Wall Pack

FEATURES & SPECIFICATIONS

APPLICATION

OPTICAL SYSTEM

ELECTRICAL SYSTEM

PHOTOMETRICS

REVISIONS

TECHLIGHT LHMWP Medium Heat Sink LED Wall Pack

FEATURES & SPECIFICATIONS

APPLICATION

OPTICAL SYSTEM

ELECTRICAL SYSTEM

PHOTOMETRICS

REVISIONS

TECHLIGHT LHMWP Medium Heat Sink LED Wall Pack

AVAILABLE FIXTURE DIMENSIONS

ADDITIONAL FIXTURE ACCESSORIES

PHOTOMETRICS

REVISIONS

REVISIONS	DATE	DESCRIPTION
9/9/19	PLANNING, CON COM, TEC.	REVIEW COMMENTS
12/16/19	PLANNING BOARD COMMENTS	- MIXED USE
1/27/20	PEER REVIEW COMMENTS	
2/27/20	PLANNING BOARD COMMENTS	
3/12/20	PLANNING BOARD AND DESIGN REVIEW COMMENTS	
4/23/20	REMOVE BUILDING 1	
5/26/20	PLANNING BOARD AND DESIGN REVIEW COMMENTS	

PHASE 2 SITE PLAN

#81 WEST UNION STREET

ASHLAND, MASSACHUSETTS

PREPARED FOR:
81 WEST UNION STREET LLC
C/O WILLIAM J. RODENHISER
70 BARTZAK DRIVE
HOLLISTON, MA 01746

JUNE 13, 2019
SCALE: AS SHOWN
JOB No. 18-284

GRADY CONSULTING, L.L.C.

Civil Engineers and Land Surveyors
71 Evergreen Street, Suite 1, Kingston, MA 02364
Phone (781) 585-2300 Fax (781) 585-2378