

1/13/2023 1:33:17 PM
 B:\projects\2022\22089\00_CAD_and_Drawing\STARBUCKS_SHELL_ASHLAND_23-7-22.rvt
 Copyright © 2017 by BKA Architects, Inc. The architectural plans, drawings, designs, specifications and other arrangements on this sheet are and shall remain the property of BKA Associates, Inc. No part thereof shall be copied, disclosed to others, or used in connection with any work or project, other than the specified project for which they have been prepared and developed, without the express knowledge and written consent of BKA Architects, Inc.

EXTERIOR ELEVATION NOTES

- A. SIGNAGE UNDER SEPERATE PERMIT
- B. GENERAL CONTRACTOR TO COORDINATE AND SCHEDULE SIGNAGE INSTALLATION WITH THE SIGNAGE CONTRACTOR PROVIDING A MINIMUM SCHEDULING NOTICE OF 4 WEEKS AND 1 WEEK PRIOR TO SCHEDULED DATE OF INSTALLATION. CONSTRUCTION MANAGER TO PROVIDE GENERAL CONTRACTOR WITH SIGNAGE CONTRACTOR CONTACT INFORMATION.
- C. GENERAL CONTRACTOR SHALL COORDINATE WITH ELECTRICAL CONTRACTOR TO FURNISH AND INSTALL ELECTRICAL CIRCUITS INCLUDING ALL CONDUIT, WIRE, CONNECTIONS, AND BREAKER AT PANEL BOARD NECESSARY TO SERVE SIGNAGE.
- D. GENERAL CONTRACTOR TO PROVIDE FIRE TREATED WOOD STUD BLOCKING, OR EQUIVALENT TO SUPPORT SIGNAGE.
- E. SIGNAGE CONTRACTOR SHALL VERIFY SIZE AND LOCATION OF ANY AND ALL ALLOWABLE MONUMENT OR POLE SIGNAGE AND PROVIDE SHOP DRAWING(S) PRIOR TO FABRICATION TO STARBUCKS DESIGNER FOR APPROVAL.
- F. SIGNAGE CONTRACTOR TO INSTALL SIGNAGE IN COMPLIANCE WITH LOCAL CODES AND OBTAIN PERMIT
- G. SIGNAGE CONTRACTOR TO SUPPLY SHOP DRAWINGS TO CONSTRUCTION MANAGER AND TO THE GENERAL CONTRACTOR AS NEEDED. GENERAL CONTRACTOR TO NOTIFY CONSTRUCTION MANAGER IMMEDIATELY IF SHOP DRAWINGS OR INSTALLATION IS IN DISCREPANCY WITH ARCHITECTURAL DRAWINGS.
- H. ALL EXTERIOR UTILITY METER PANELS SHALL BE PAINTED TO MATCH ADJACENT SURFACES.
- I. GENERAL CONTRACTOR TO FINISH SAMPLES TO OWNER AND ARCHITECT FOR FINAL APPROVAL PRIOR TO INSTALLATION.

EXTERIOR FINISH SCHEDULE				
NO.	MATERIAL	MFG/FINISH/STYLE	COLOR	COMMENTS
BRK-1	FULL BRICK VENEER	MORA CERAMICA MODULAR 3-5/8" x 2-1/4" x 7-5/8"	SILVER GRAY SMOOTH WITH MATCHING MORTAR	
EFIS-1	EFIS	DRYVIT SANDPEBBLE FINE TEXTURE W/ STRATOTONE COLORANT	STAR-05 1022 ST	
GLZ-1	GLAZING	SOLAR BAN 60 CLEAR	CLEAR	REFER TO SHEET A700 FOR TEMPERED GLASS LOCATIONS
MTL-1	METAL COPING	PRE-FINISHED	TO MATCH RAL#7021 MATTE MT0028-FLAT BLACK	
MTL-2	ALUMINUM STOREFRONT SYSTEM	ANODIZED	TO MATCH RAL#7021 MATTE MT0028-FLAT BLACK	
MTL-3	BRAKE METAL	POWDERCOAT	TO MATCH RAL#7021 MATTE MT0028-FLAT BLACK	
MTL-4	HOLLOW METAL DOOR & FRAME	SHERWIN WILLIAMS PAINTED	TO MATCH RAL#7021 MATTE MT0028-FLAT BLACK	
MTL-5	METAL AWNING	POWDERCOAT	TO MATCH RAL#7021 MATTE MT0028-FLAT BLACK	
WD-1	WOOD SIDING	RESAWN TIMBER CO. SEALED FACE AND BACK 3/4" THICK X 5-3/8" WIDE X 8' X 16' RANDOM LENGTHS	UNAGI- SHOU SUGI BAN W/ DADOS PROFILE	VERTICAL ORIENTATION
WD-4	ACCOYA WOOD SIDING @ UNDERSIDE OF CANOPY	TONGUE AND GROOVE PLANK SEALED FACE AND BACK 3/4" THICK X 5-3/8" WIDE X 8'-16' RANDOM LENGTHS	GOBI	


ARCHITECT
BKA ARCHITECTS
 9/27/22
 Boston + Brockton
 142 Crescent Street
 Brockton, MA 02302
 CONSULTANT

SEAL
 ISSUES & REVISIONS
 06/17/2022 - FOR CLIENT REVIEW


OWNER/CLIENT
 PROJECT
STARBUCKS SHELL
 399 UNION ST
 ASHLAND, MA 03036

DRAWING TITLE
EXTERIOR ELEVATIONS
 DRAWING INFORMATION
 Job Number: 222089
 Checked By: AJ
 Drawn By: AJ
 DRAWING NUMBER


A400

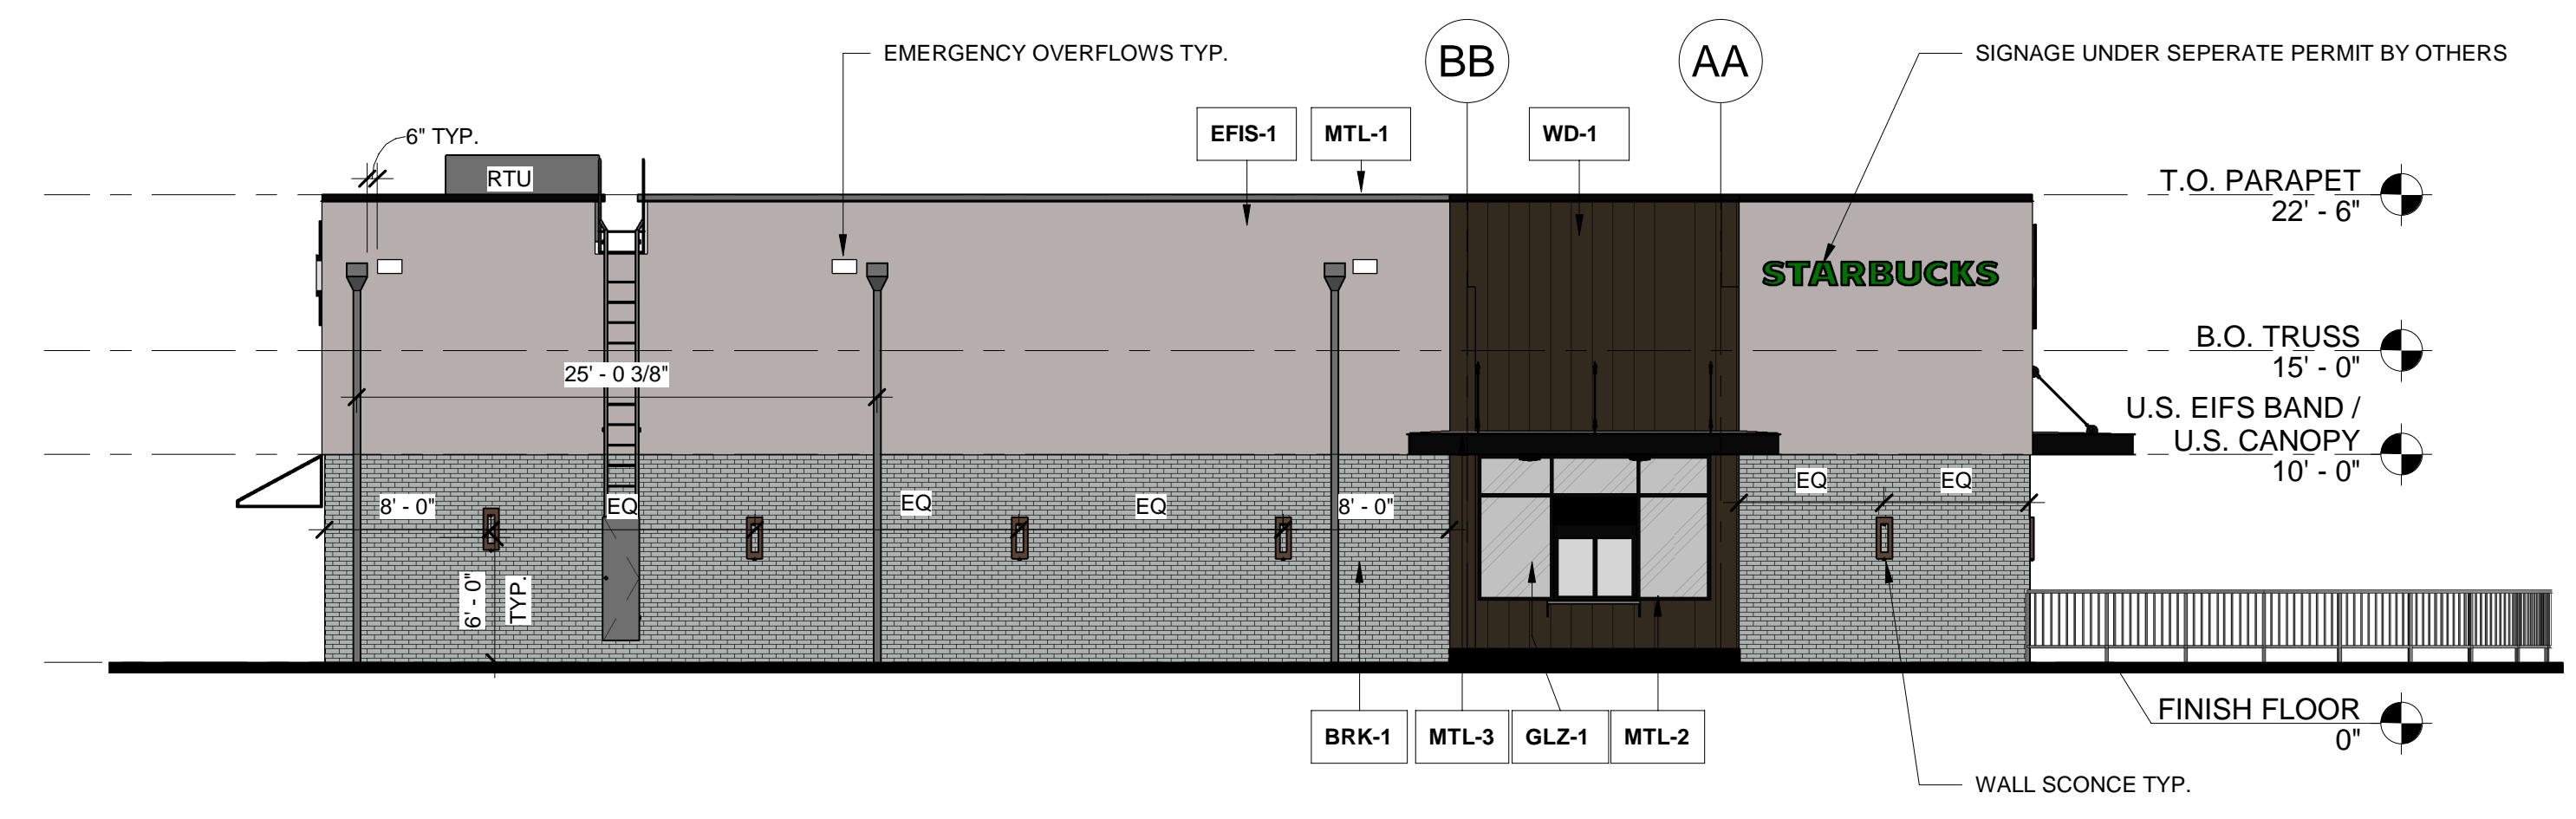


5 NORTH ELEVATION
Scale 1/8" = 1'-0"

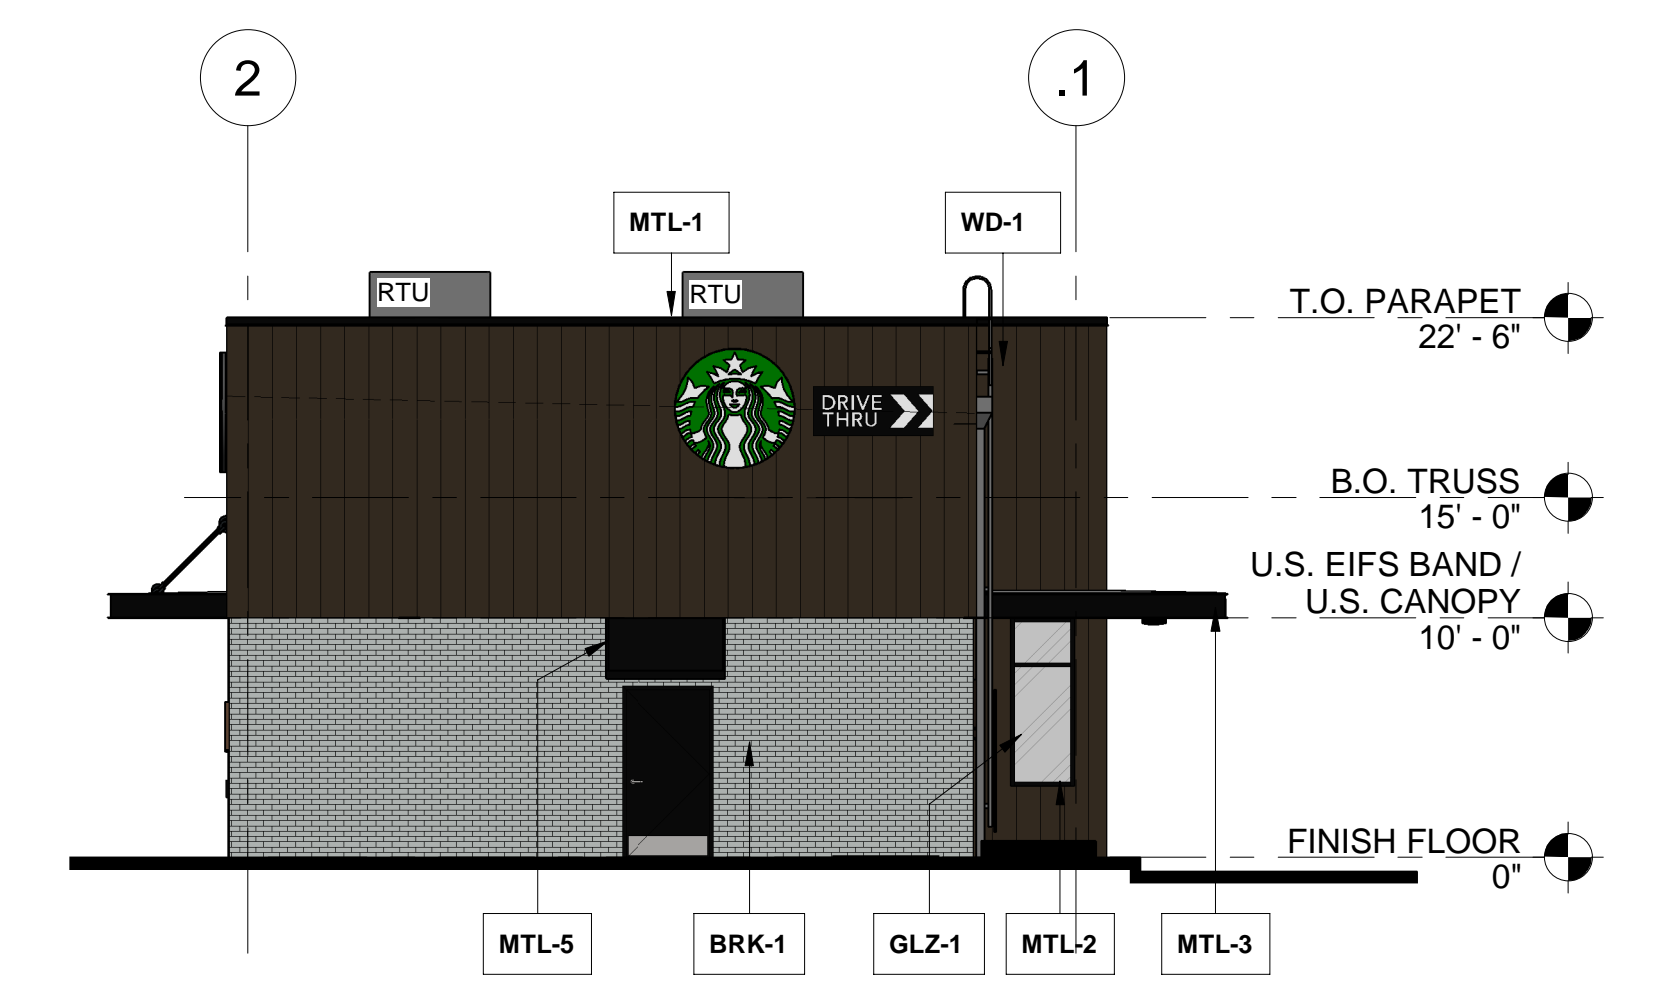

4 EAST ELEVATION
Scale 1/8" = 1'-0"

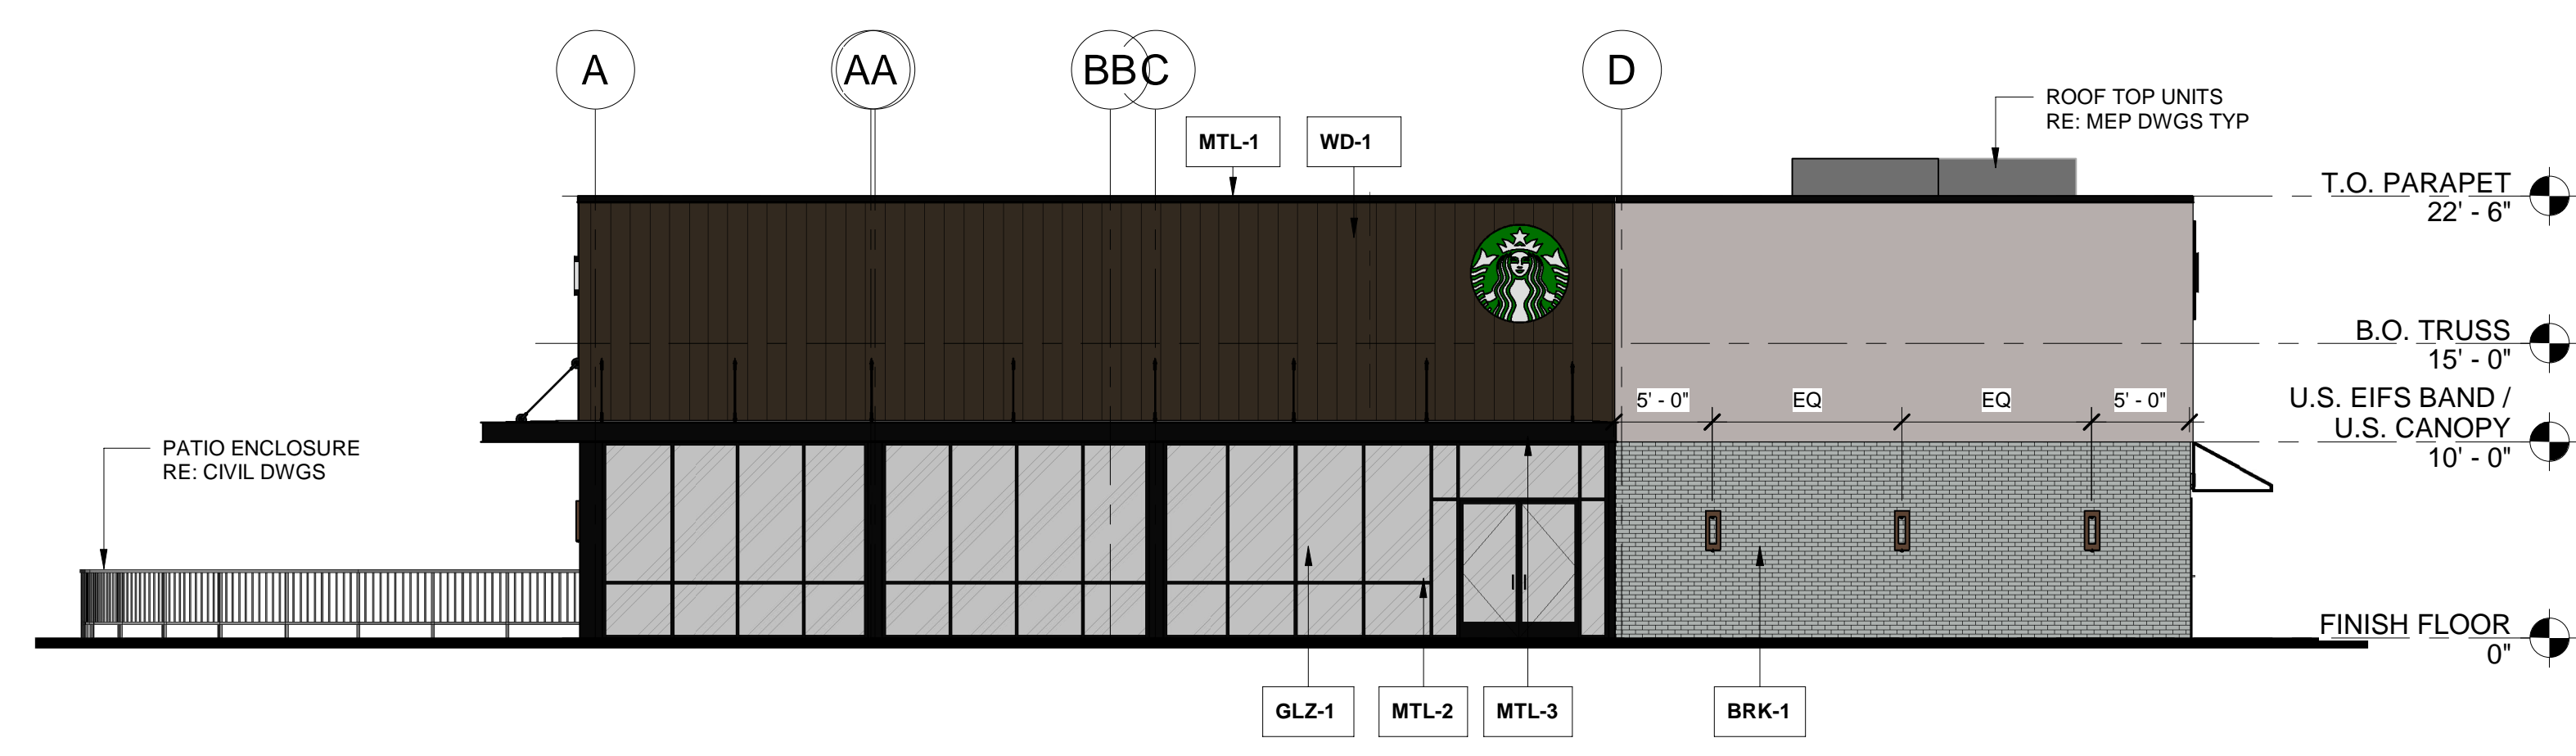

2 SOUTH ELEVATION
Scale 1/8" = 1'-0"

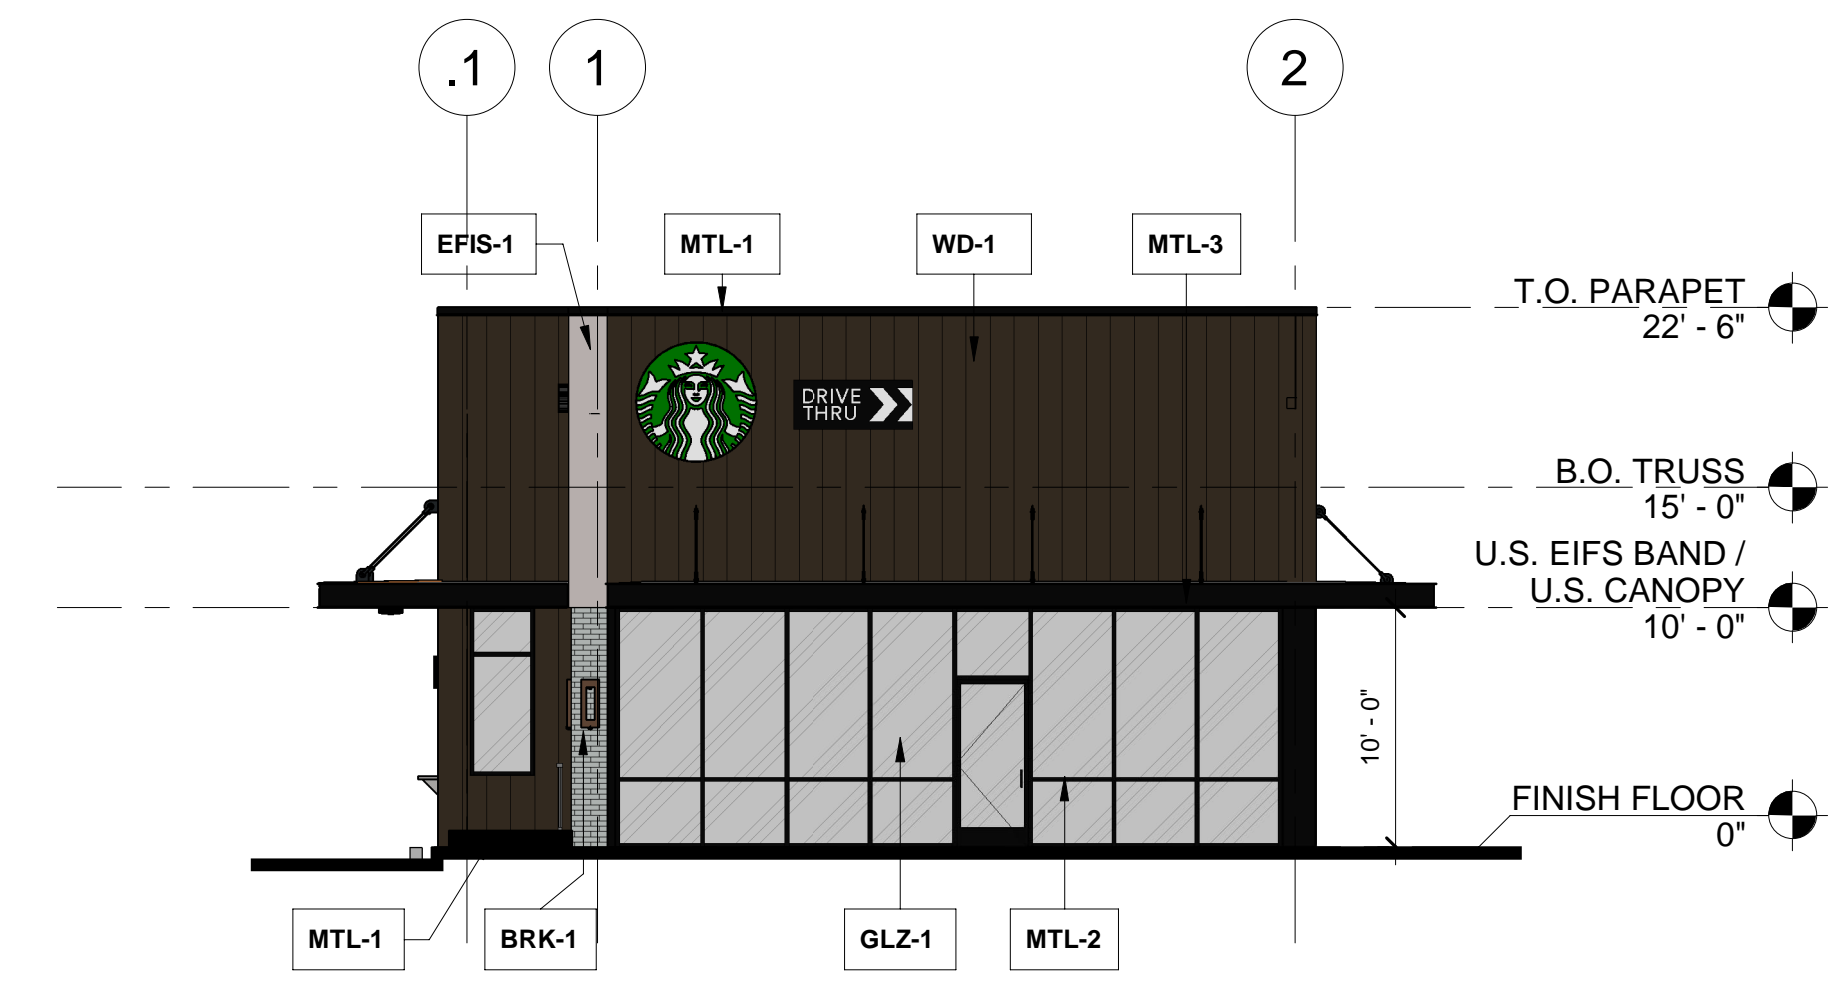

3 WEST ELEVATION
Scale 1/8" = 1'-0"

Project Status 9/13/22 FOR REVIEW