


RECEIVED
TOWN CLERK
ASHLAND, MA
2025 MAR 27 PM 2:02
8

PROPOSED 1ST FLOOR PLAN
1/4" = 1'-0"

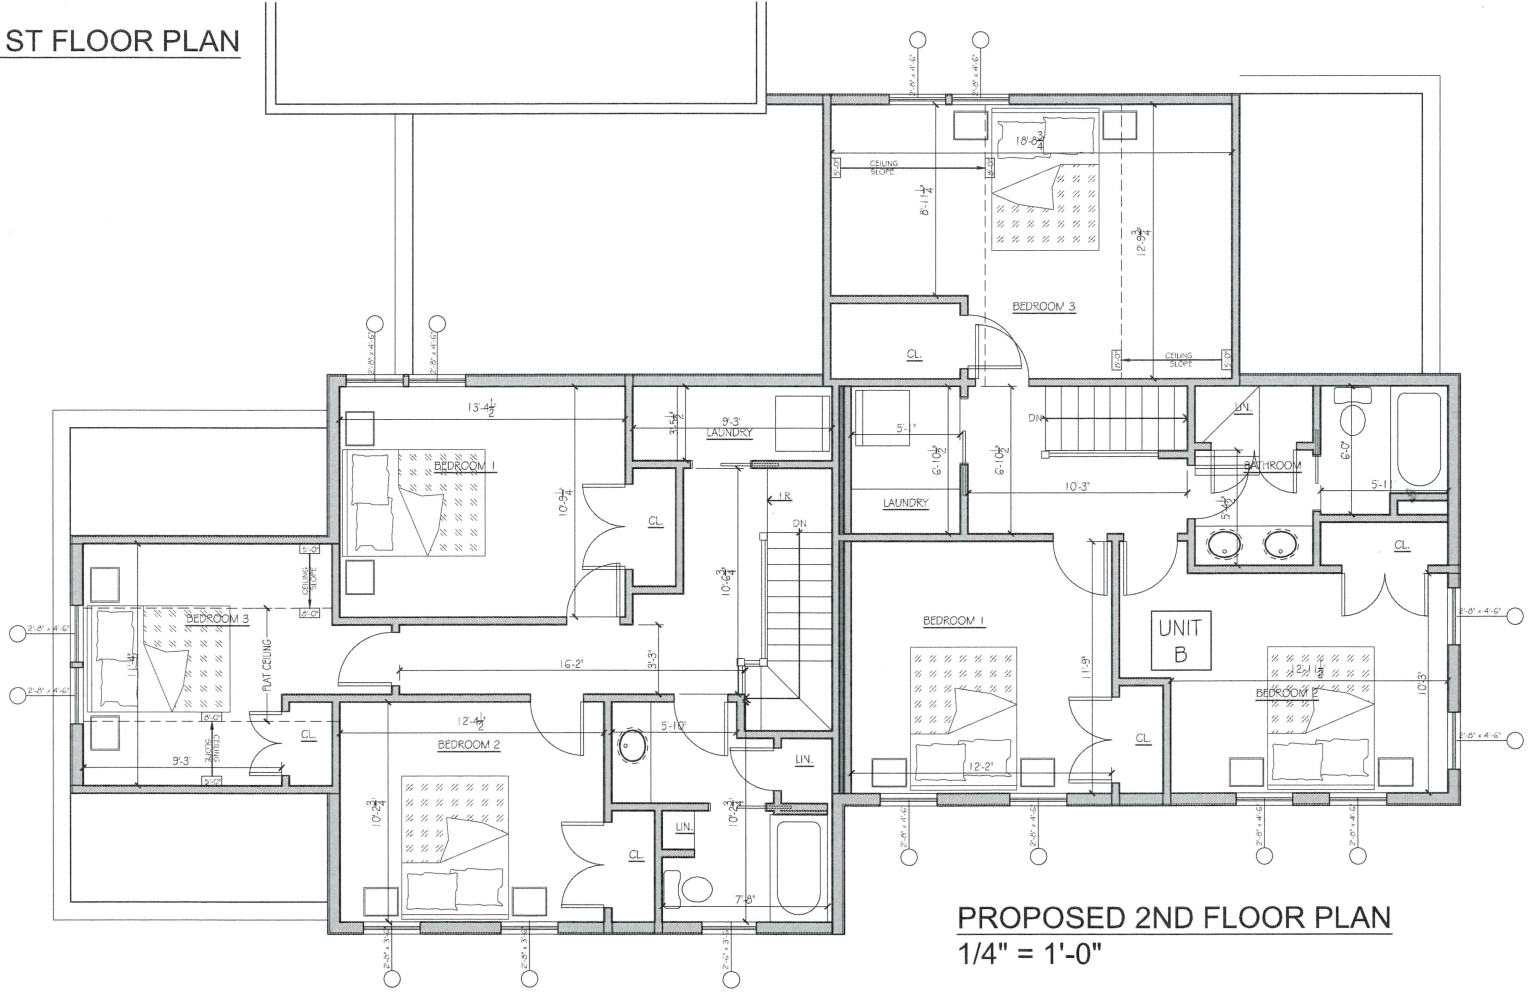


PROPOSED 2ND FLOOR PLAN
1/4" = 1'-0"

A
B
C
D
1 2 3 4 5

RECEIVED
TOWN CLERK
ASHLAND, MA
2025 MAR 27 PM 2:03
CS



FRONT ELEVATION
1/4" = 1'-0"

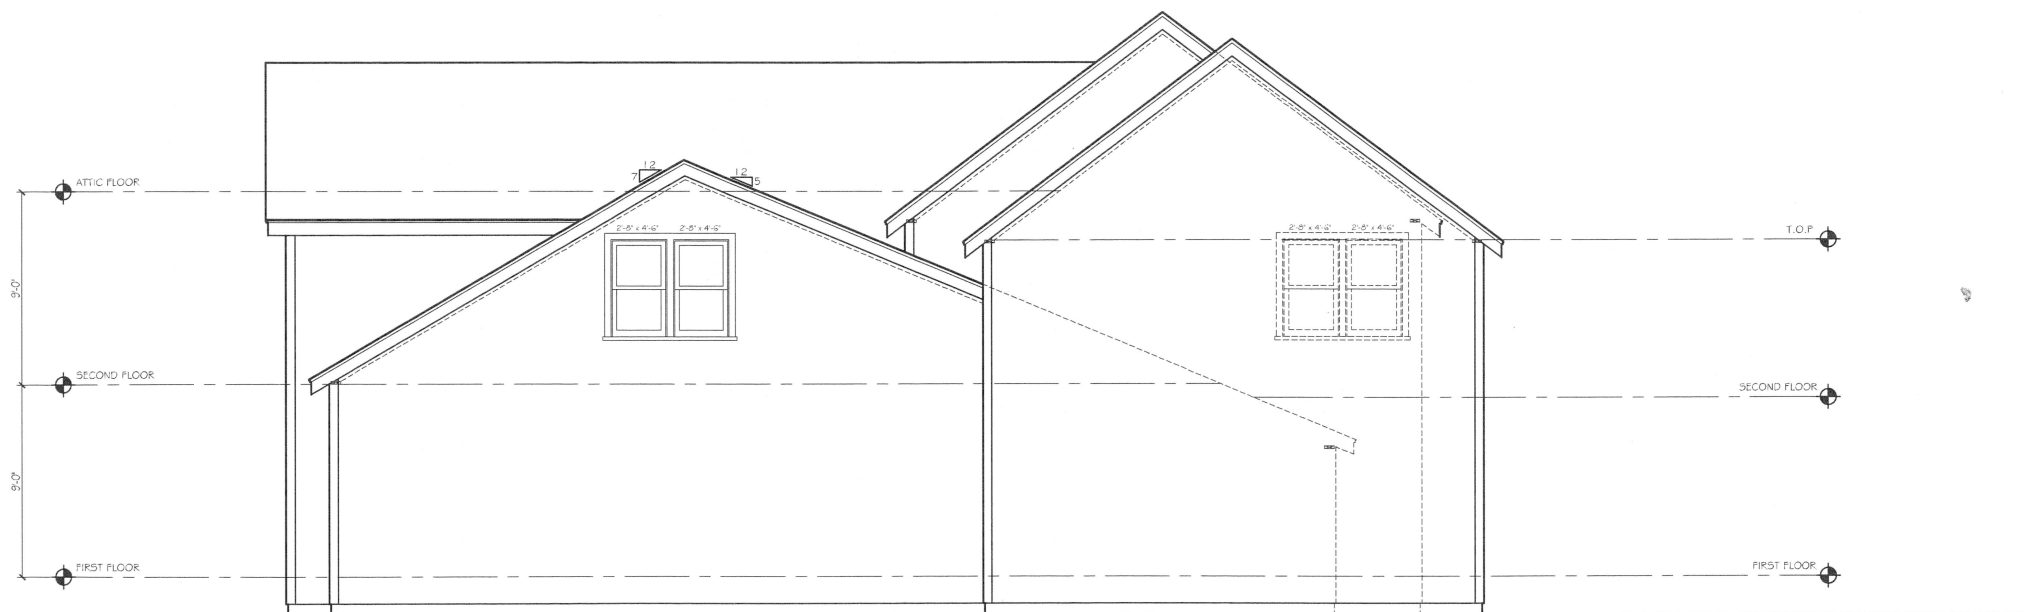

REAR ELEVATION
1/4" = 1'-0"

LR Designs
DESIGNS ARCHITECTS PLANNERS DEVELOPERS
64 ALCOVE STREET, SUITE 4
CAMBRIDGE, MA 02142
617.552.7253
@LRDESIGNS

Project Title:
**169 PLEASANT STREET
ASHLAND MA**

Drawing Title:
**PROPOSED CONDITIONS:
ELEVATIONS**

Project # 23021	
Drawn By: HA	Reviewed By: PGL
Scale: AS NOTED	Date: 08MAY2023

Drawing #:
SD2.0

A
B
C
D

1 2 3 4 5

169 PLEASANT STREET
 ASHLAND MA

PROPOSED CONDITIONS:
 ELEVATIONS

Project Title:

Drawing Title:

Project #

23021

Drawn By:

HA

Reviewed By:

PGL

Scale:

AS NOTED

Date:

08MAY2023

Drawing #:

SD2.1



LEFT SIDE ELEVATION
 1/4" = 1'-0"



RIGHT SIDE ELEVATION
 1/4" = 1'-0"

A

B

C

D

1

2

3

4

5