

East elevation presentation

Previous siding was metal  
Now vinyl

East Elevation

Previous design had metal roof  
Now asphalt

Previous Height  
44'-1"  
Lowered almost 14'



West elevation presentation

Previous height 44'1"

REVISION TABLE	NUMBER	DATE	REVISED BY	DESCRIPTION

Building #2

East and West Elevations

DRAWINGS PROVIDED BY:  
**Rodenhiser Builders**

DATE:  
2/25/2020

SCALE:  
3/16" = 1'-0"

SHEET:

Previous design:  
 Roof Metal and 3/12  
 Siding metal  
 Current design:  
 Roof asphalt and 4/12  
 Siding Vinyl Board and batten,  
 Vinyl cedar impressions in gables



South elevation presentation

REVISION TABLE	REVISION BY	DESCRIPTION
NUMBER	DATE	

Building #2

South Elevation

DRAWINGS PROVIDED BY:  
**Rodenhiser Builders**


DATE:

2/25/2020

SCALE:

3/16" = 1'-0"

SHEET:

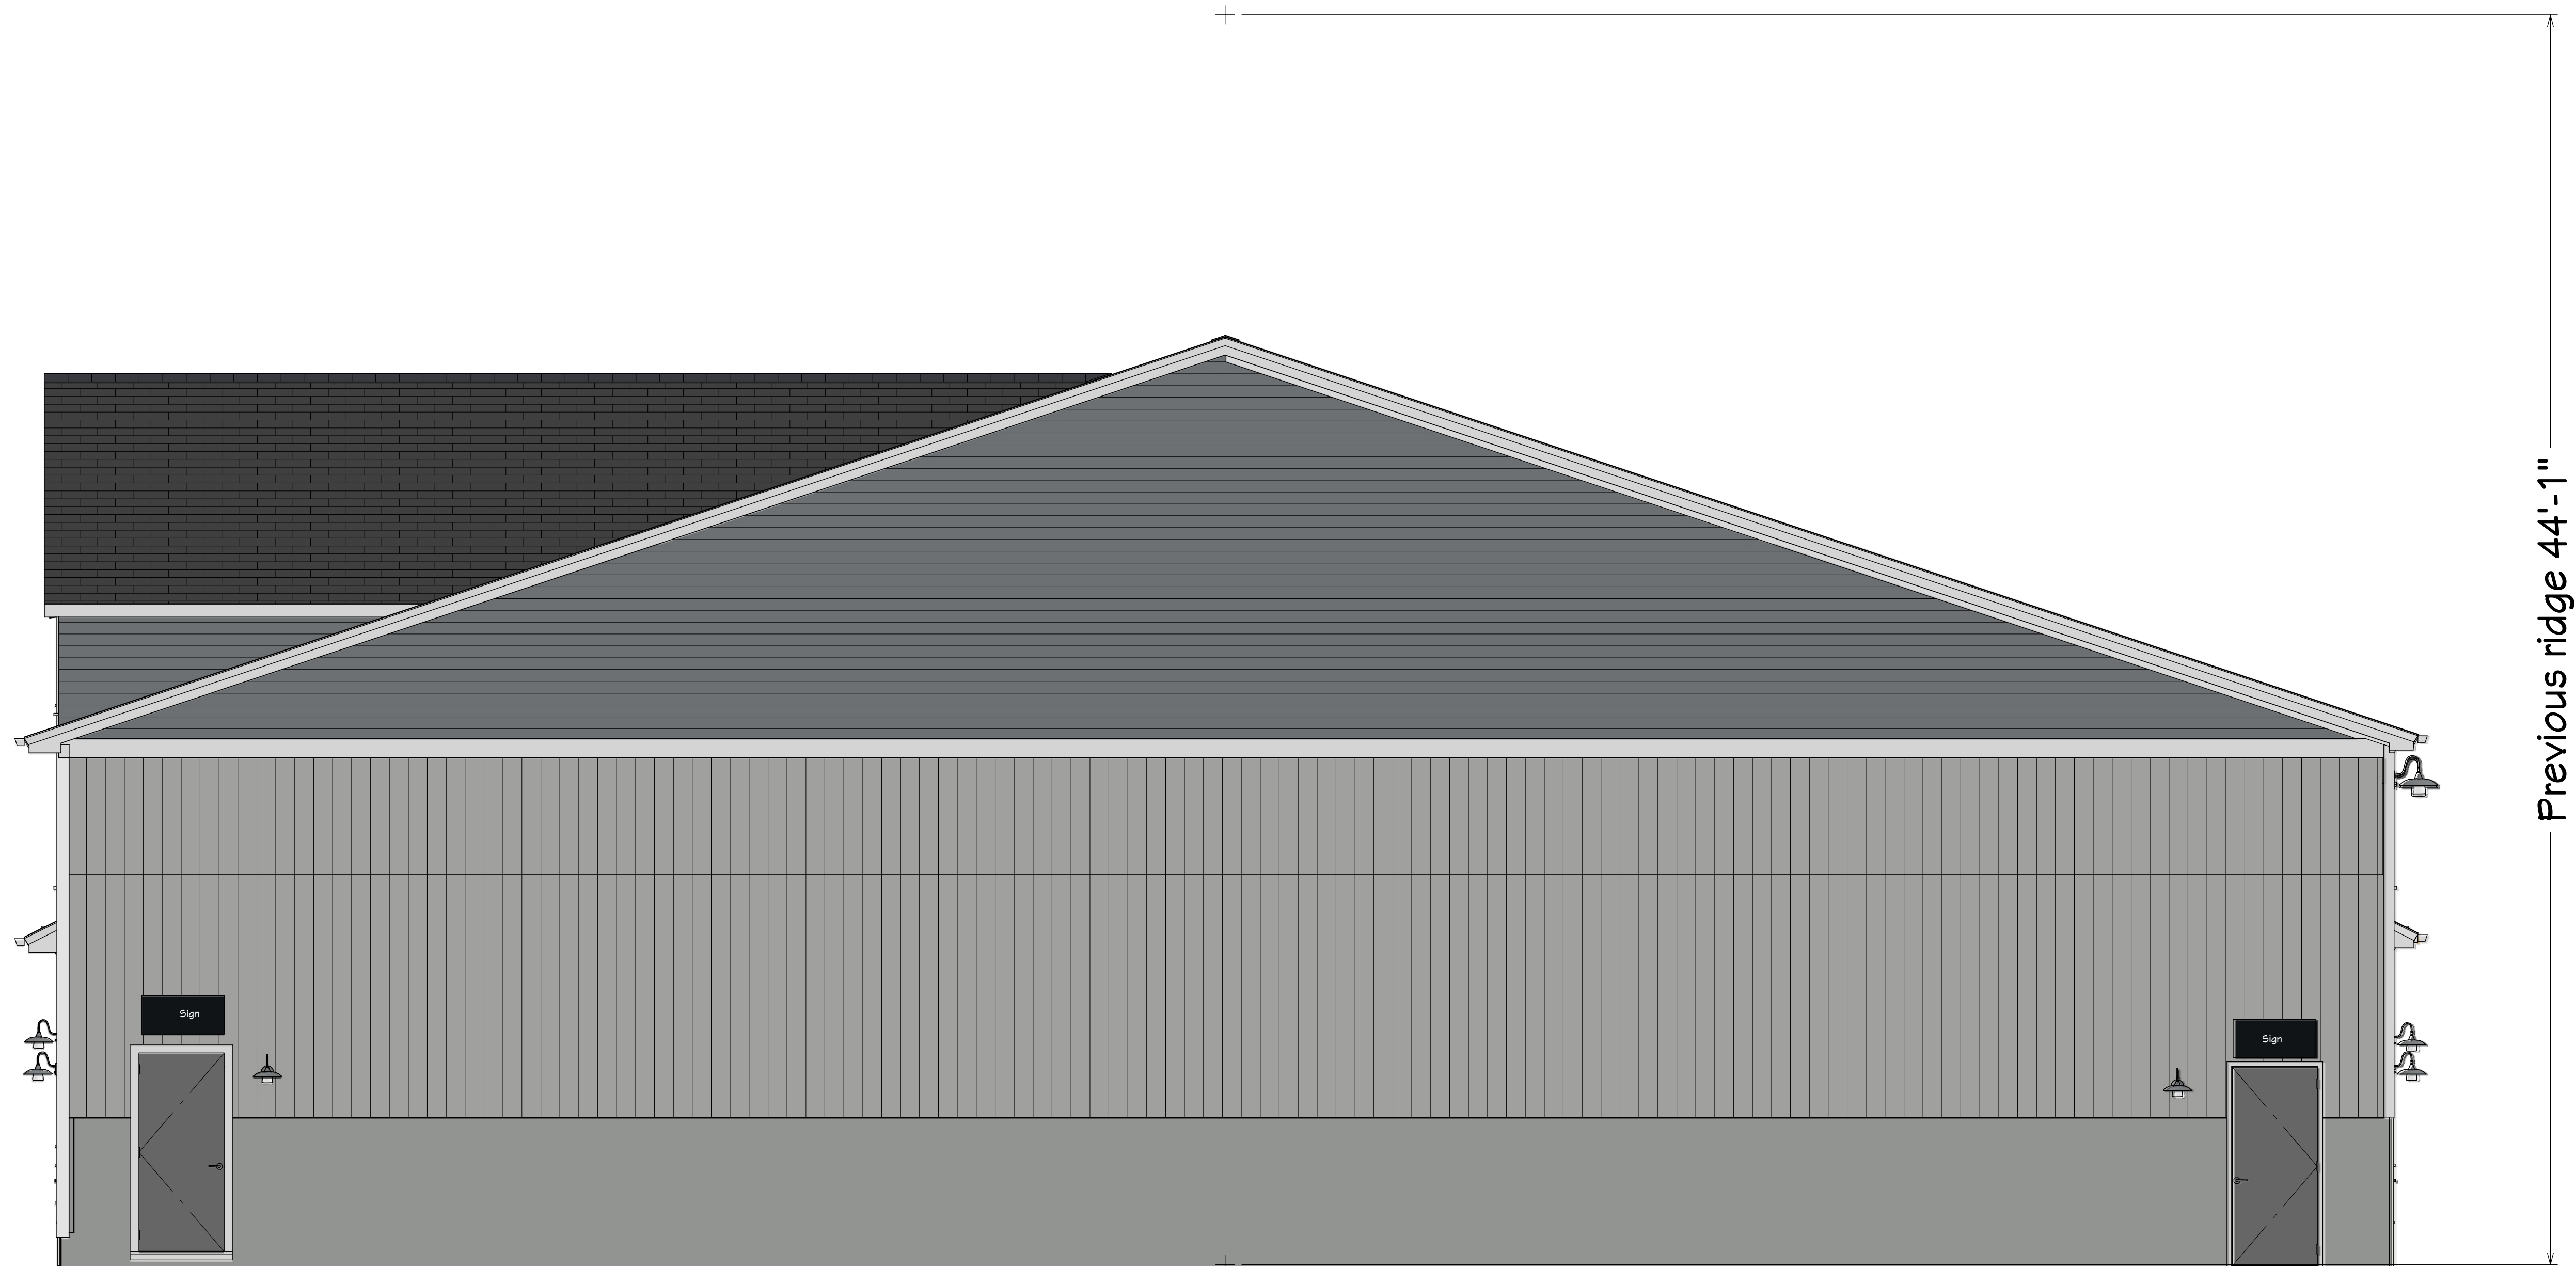

North Elevation presentation

--

NUMBER	DATE	REVISION TABLE	REVISED BY	DESCRIPTION

Building #2

North Elevation

DRAWINGS PROVIDED BY:  
**Rodenhiser Builders**

DATE:


2/25/2020

SCALE:

3/16" = 1'-0"

SHEET:

--

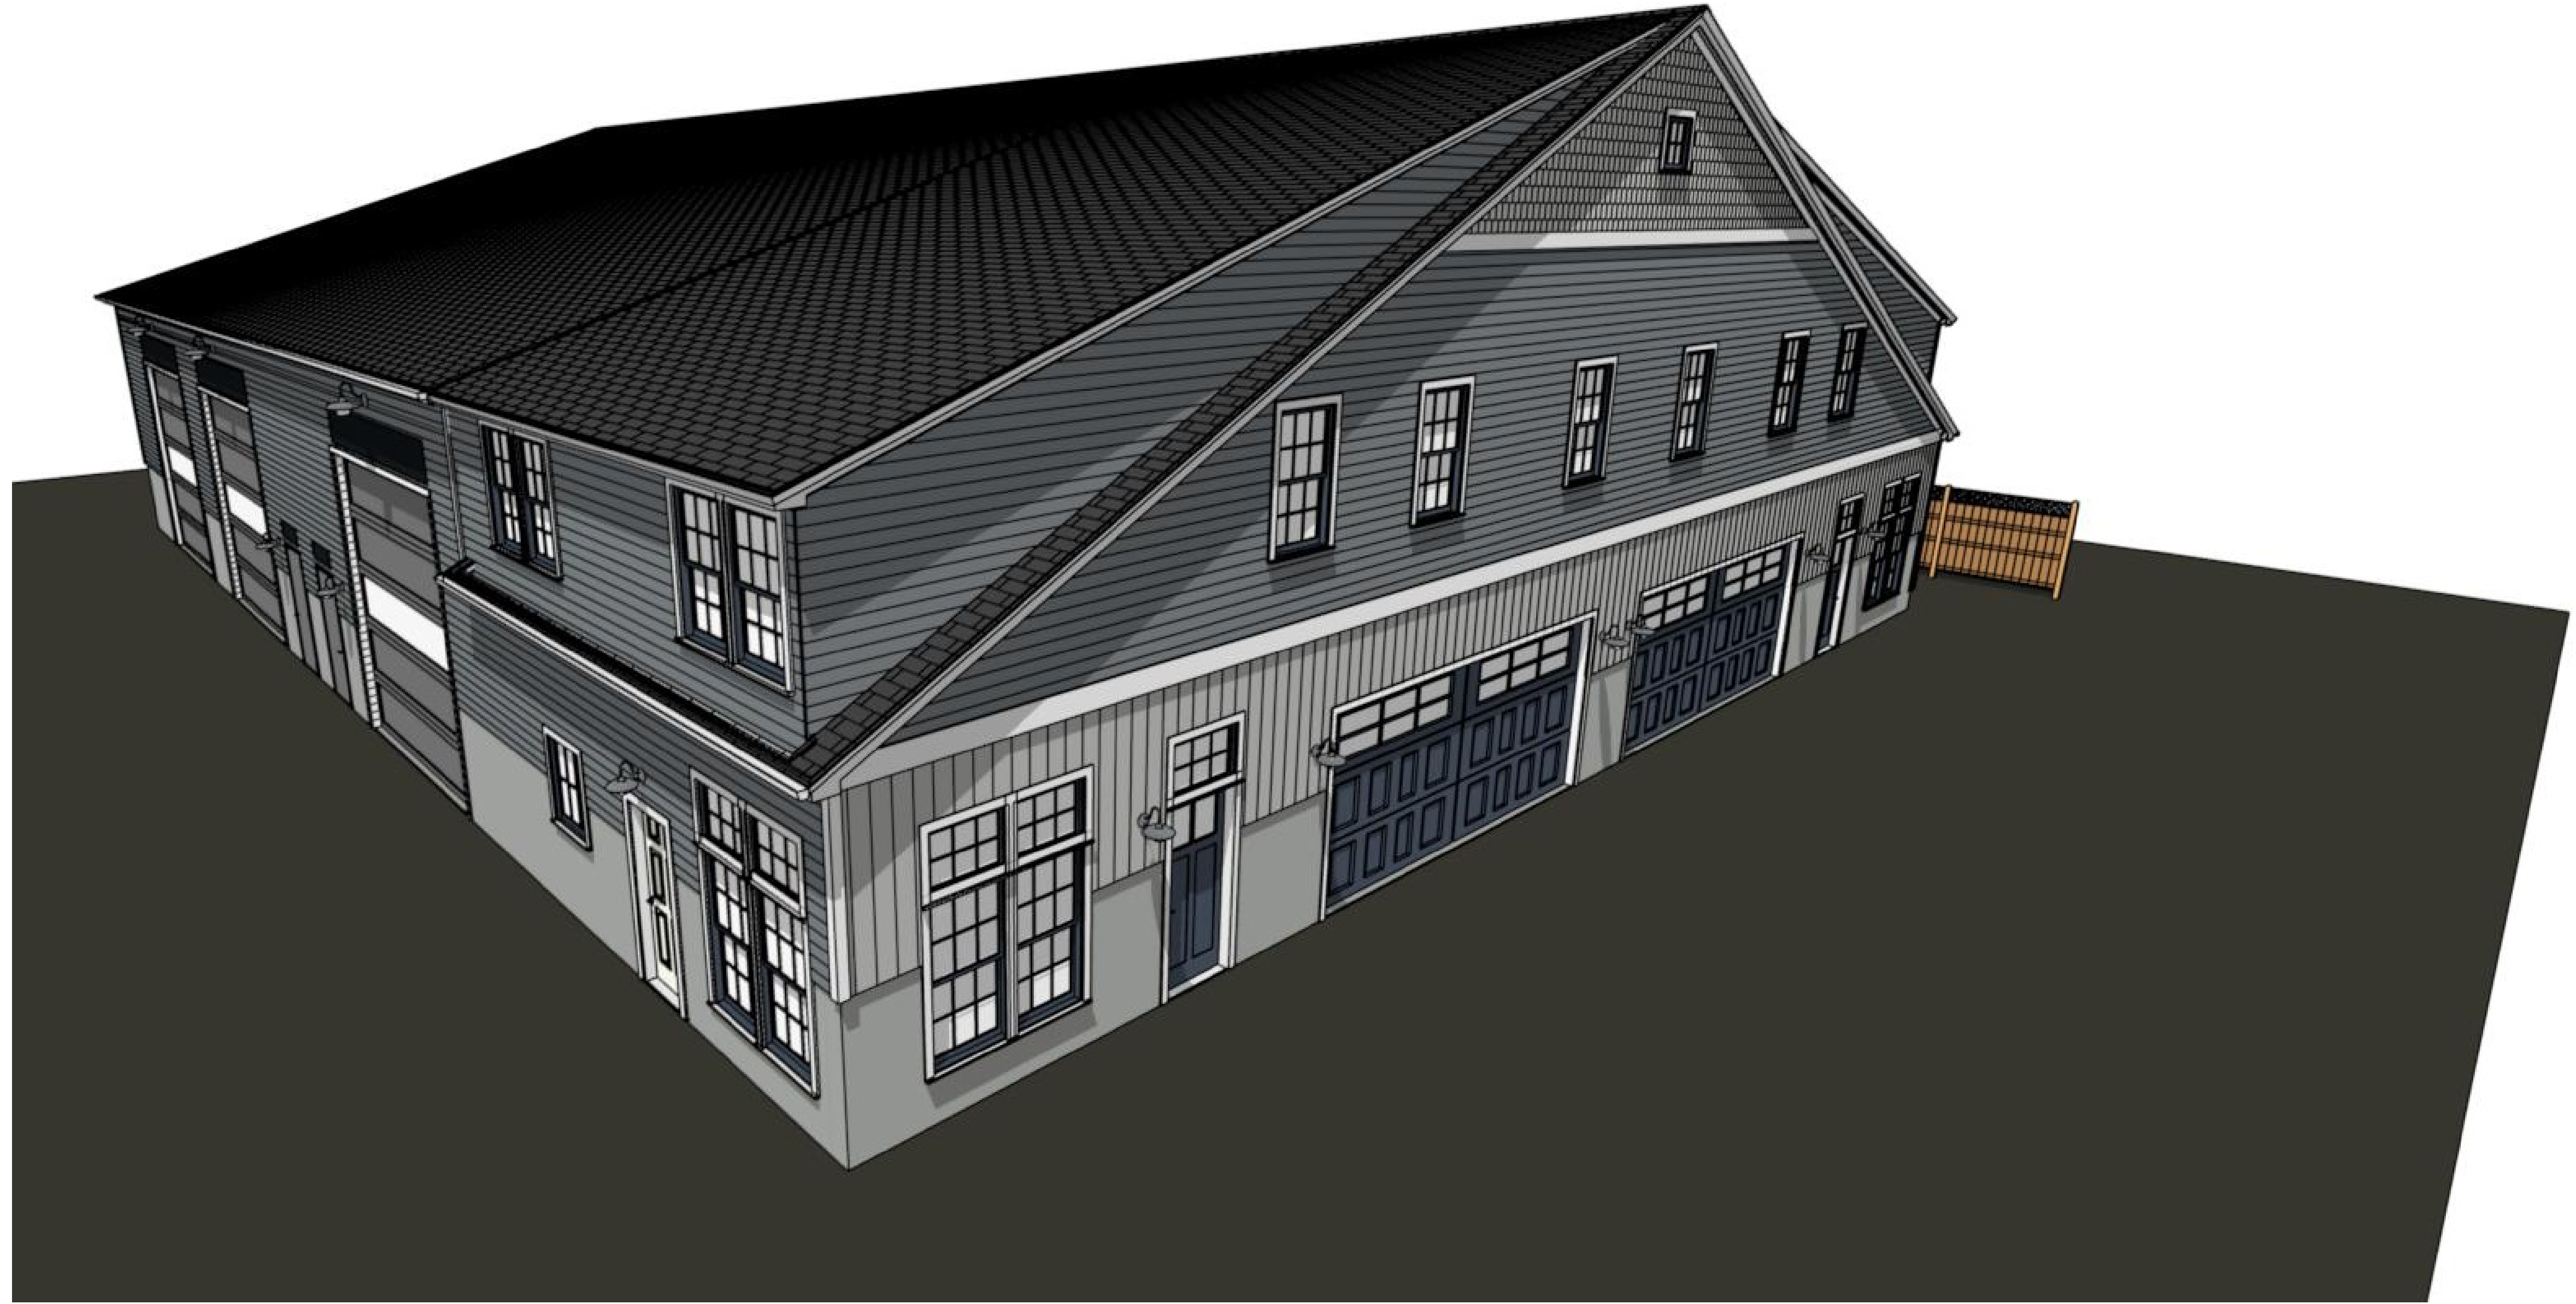

NUMBER	DATE	REVISION	TABLE	REVISOR	DESCRIPTION

Building #2

3d images

DRAWINGS PROVIDED BY:  
**Rodenhiser Builders**


DATE:

2/25/2020

SCALE:

3/16" = 1'-0"

SHEET:

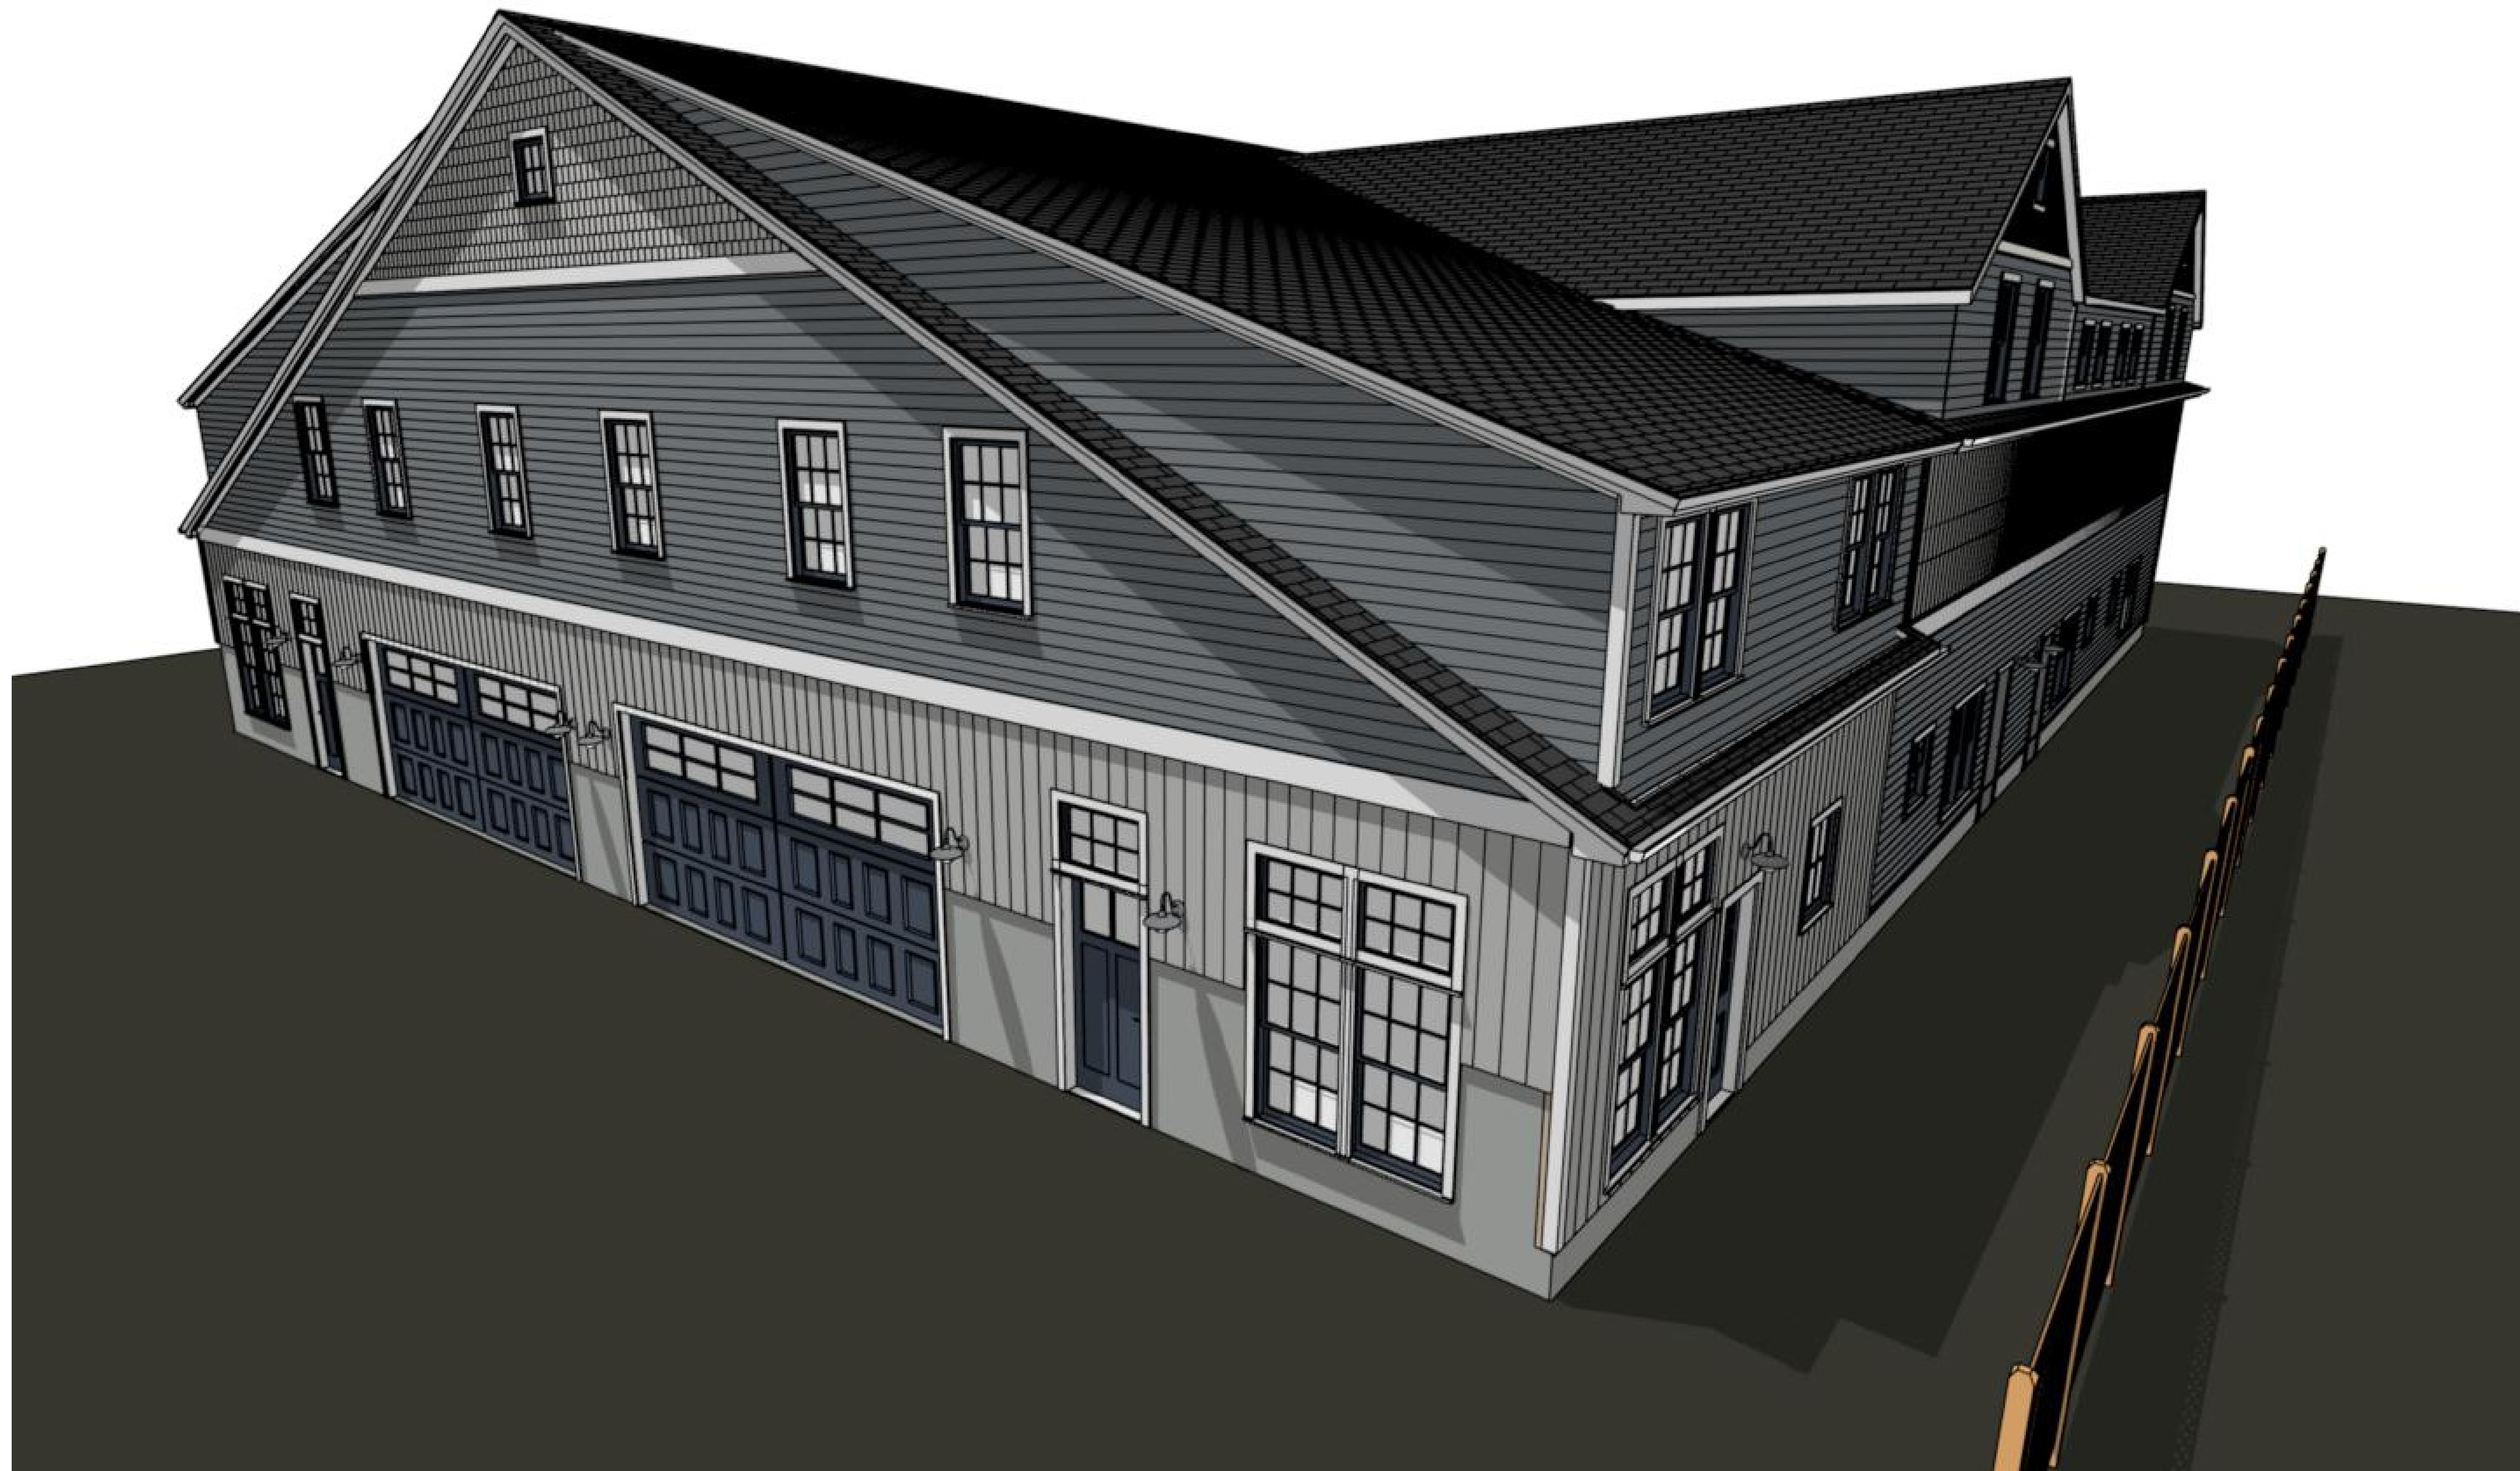

REVISION TABLE	NUMBER	DATE	REVISED BY	DESCRIPTION

Building #2

DRAWINGS PROVIDED BY:  
**Rodenhiser Builders**

DATE:

2/25/2020

SCALE:

3/16" = 1'-0"

SHEET:



NUMBER	DATE	REVISION TABLE	REVISOR	DESCRIPTION

Building #2

DRAWINGS PROVIDED BY:  
**Rodenhiser Builders**

DATE:

2/25/2020

SCALE:

3/16" = 1'-0"

SHEET:



NUMBER	DATE	REVISION TABLE	REVISOR	DESCRIPTION

Building #2

DRAWINGS PROVIDED BY:  
**Rodenhiser Builders**


DATE:

2/25/2020

SCALE:

3/16" = 1'-0"

SHEET:

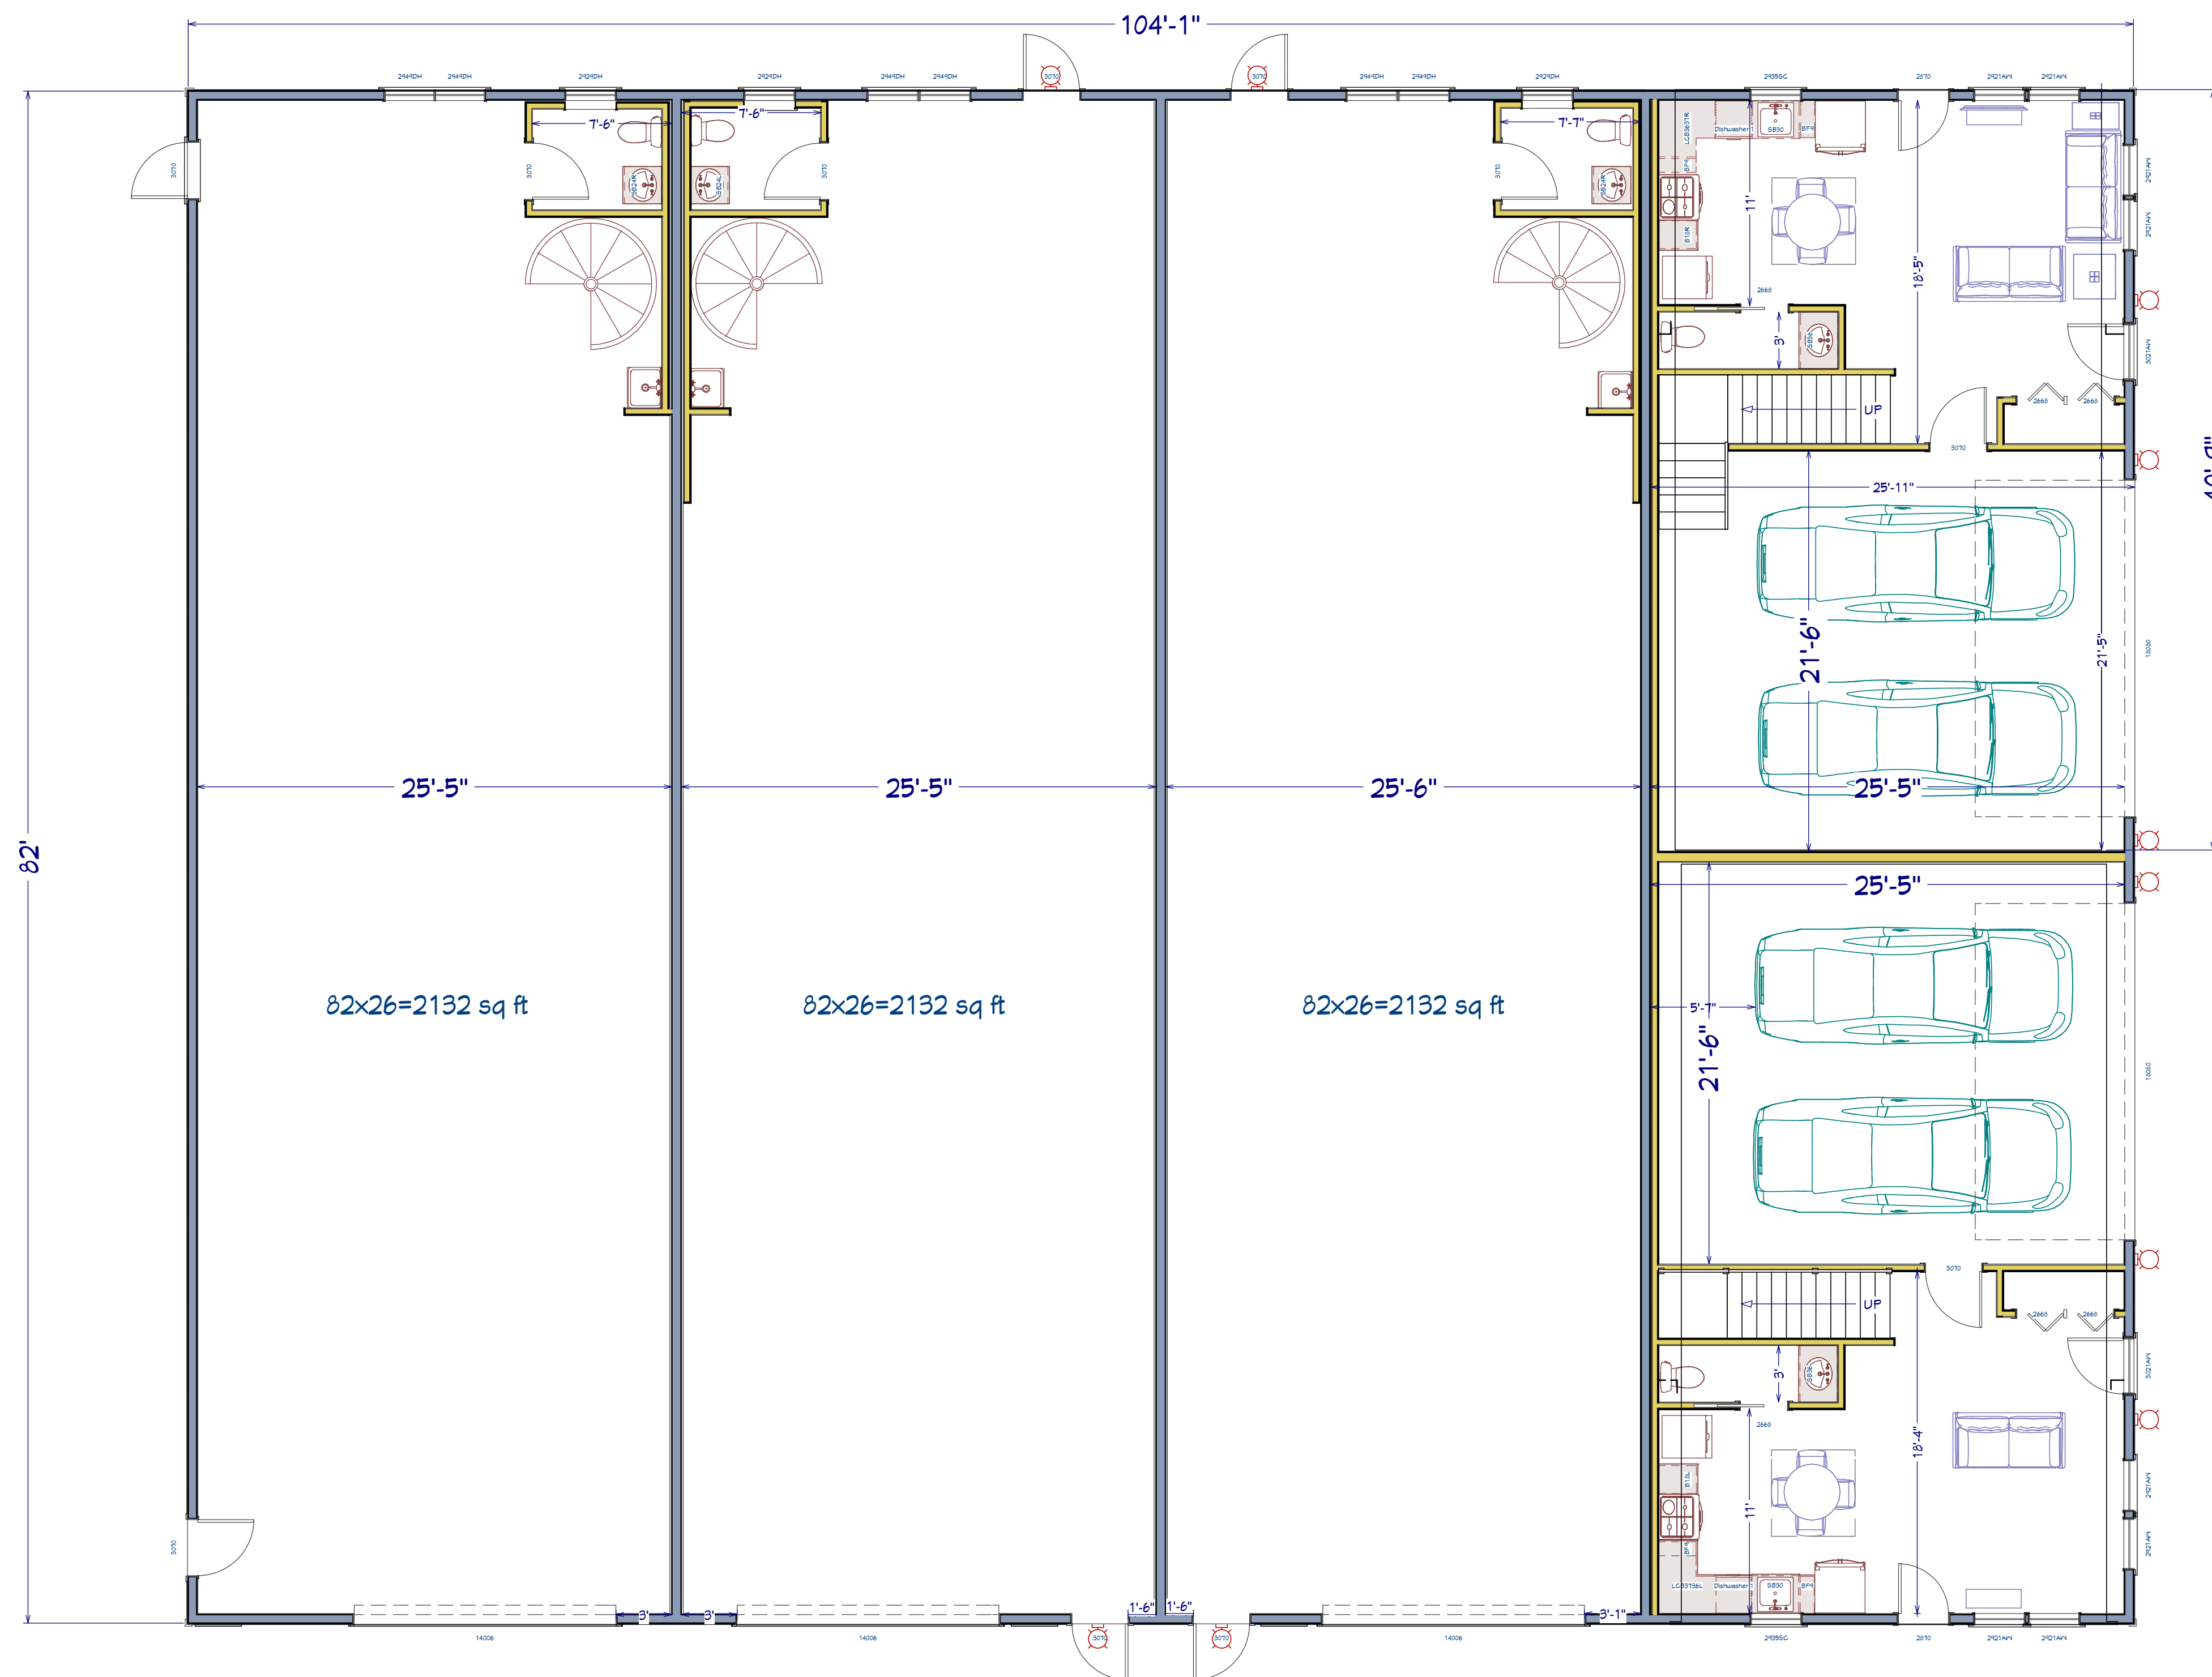

Residential unit 2  
 first floor  
 Living area 26x19=494 sq ft  
 Garage 26x22= 572 sq ft

Residential unit 2  
 first floor  
 Living area 26x19=494 sq ft  
 Garage 26x22= 572 sq ft

REVISION TABLE	NUMBER	DATE	REVISED BY	DESCRIPTION

Building #2

First Floor

DRAWINGS PROVIDED BY:  
**Rodenhiser Builders**


DATE:

2/25/2020

SCALE:

3/16" = 1'-0"

SHEET:

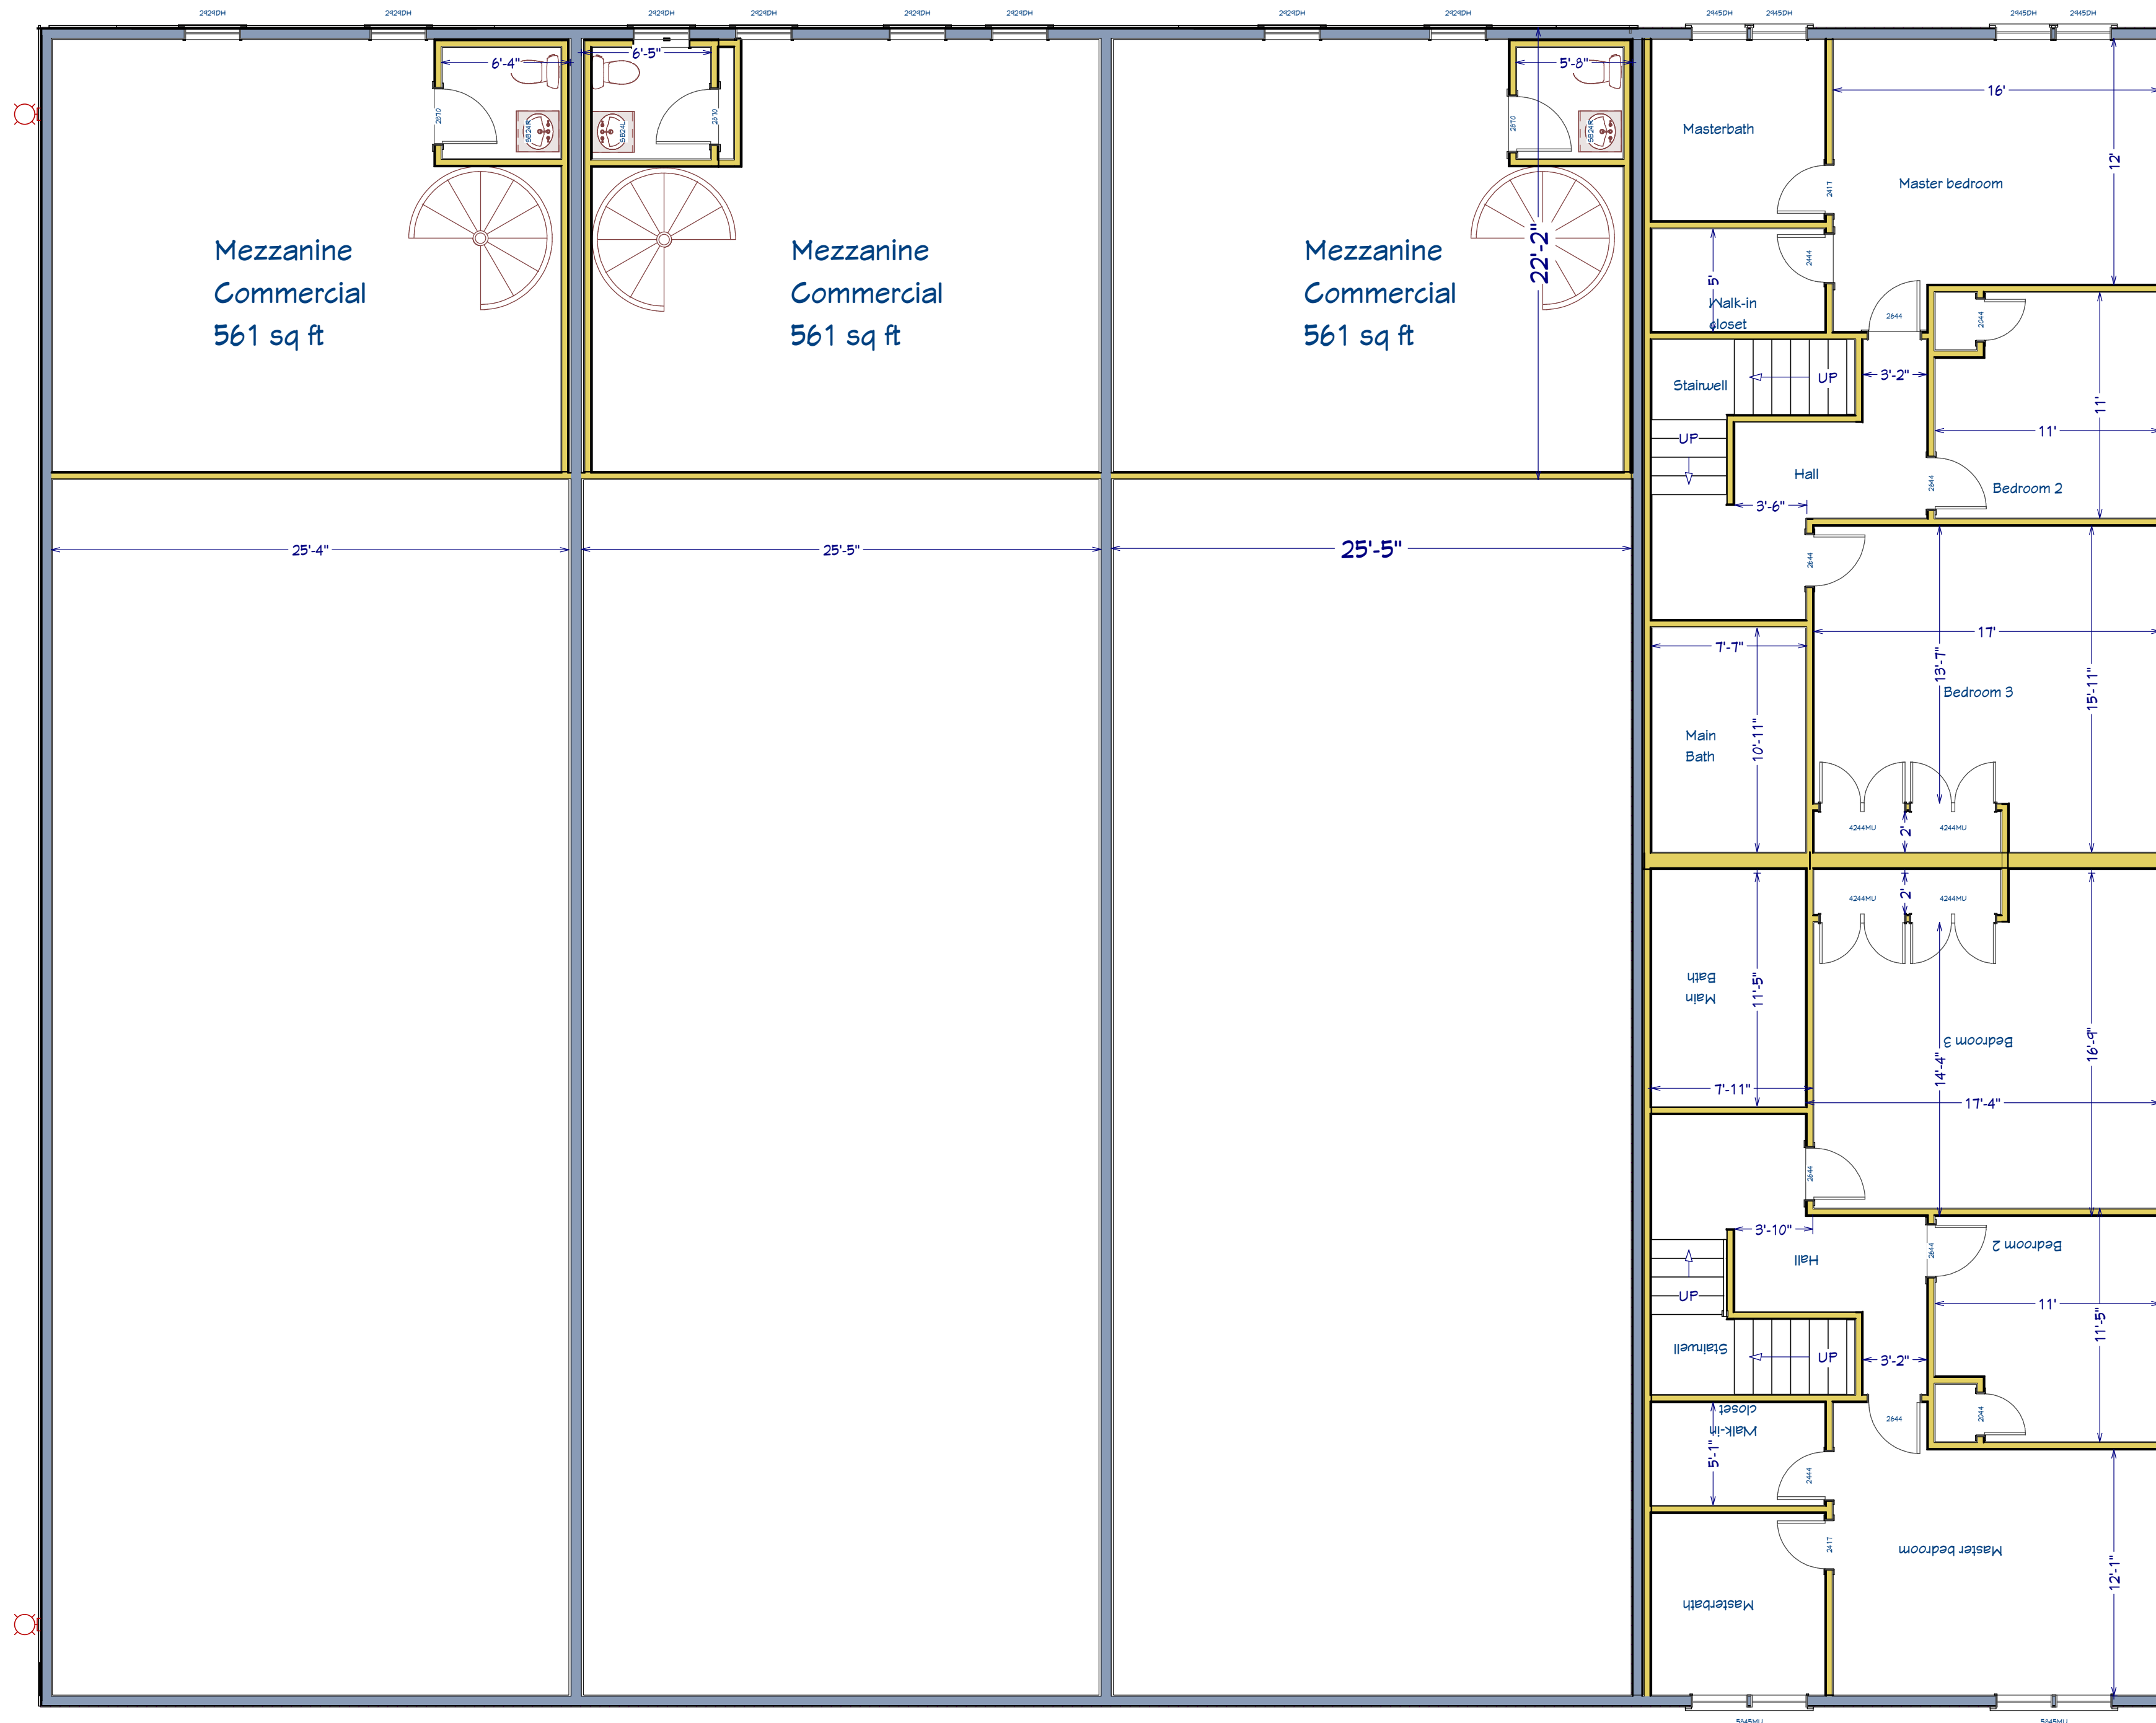

2nd Floor

Residential Unit  
2nd Floor  
Living area  
25.5x41= 1045 sq ft

Residential Unit  
2nd Floor  
Living area  
25.5x41= 1045 sq ft

REVISION TABLE	
NUMBER	DATE

Building #2

Second Floor  
Residential  
and mezzanines

DRAWINGS PROVIDED BY:  
**Rodeniser Builders**

DATE:

2/25/2020

SCALE:

3/16" = 1'-0"

SHEET: