

12,731 GSF

1 PROPOSED SECOND FLOOR PLAN
SCALE: 3/16" = 1'-0"

JC BT
ARCHITECT
585 WASHINGTON STREET, QUINCY, MA 02169
ADMIN@JCBTARCHITECT.COM
TEL: (617) 404-8182

CONSULTANT

REGISTRATION



REVISIONS


NO.	BY	DESCRIPTION	DATE
1	J.C.	PLAN REVISIONS	7/13/2020

PROJECT


POND STREET RESIDENCES
12 POND STREET
ASHLAND, MA 01721
JCBT PROJECT # 20007

SHEET TITLE

PROPOSED SECOND FLOOR PLAN	
DRAWN:	DRAWING NO.:
SCALE: NOTED	
DATE:	
CHECKED:	
SHEET OF	A-102

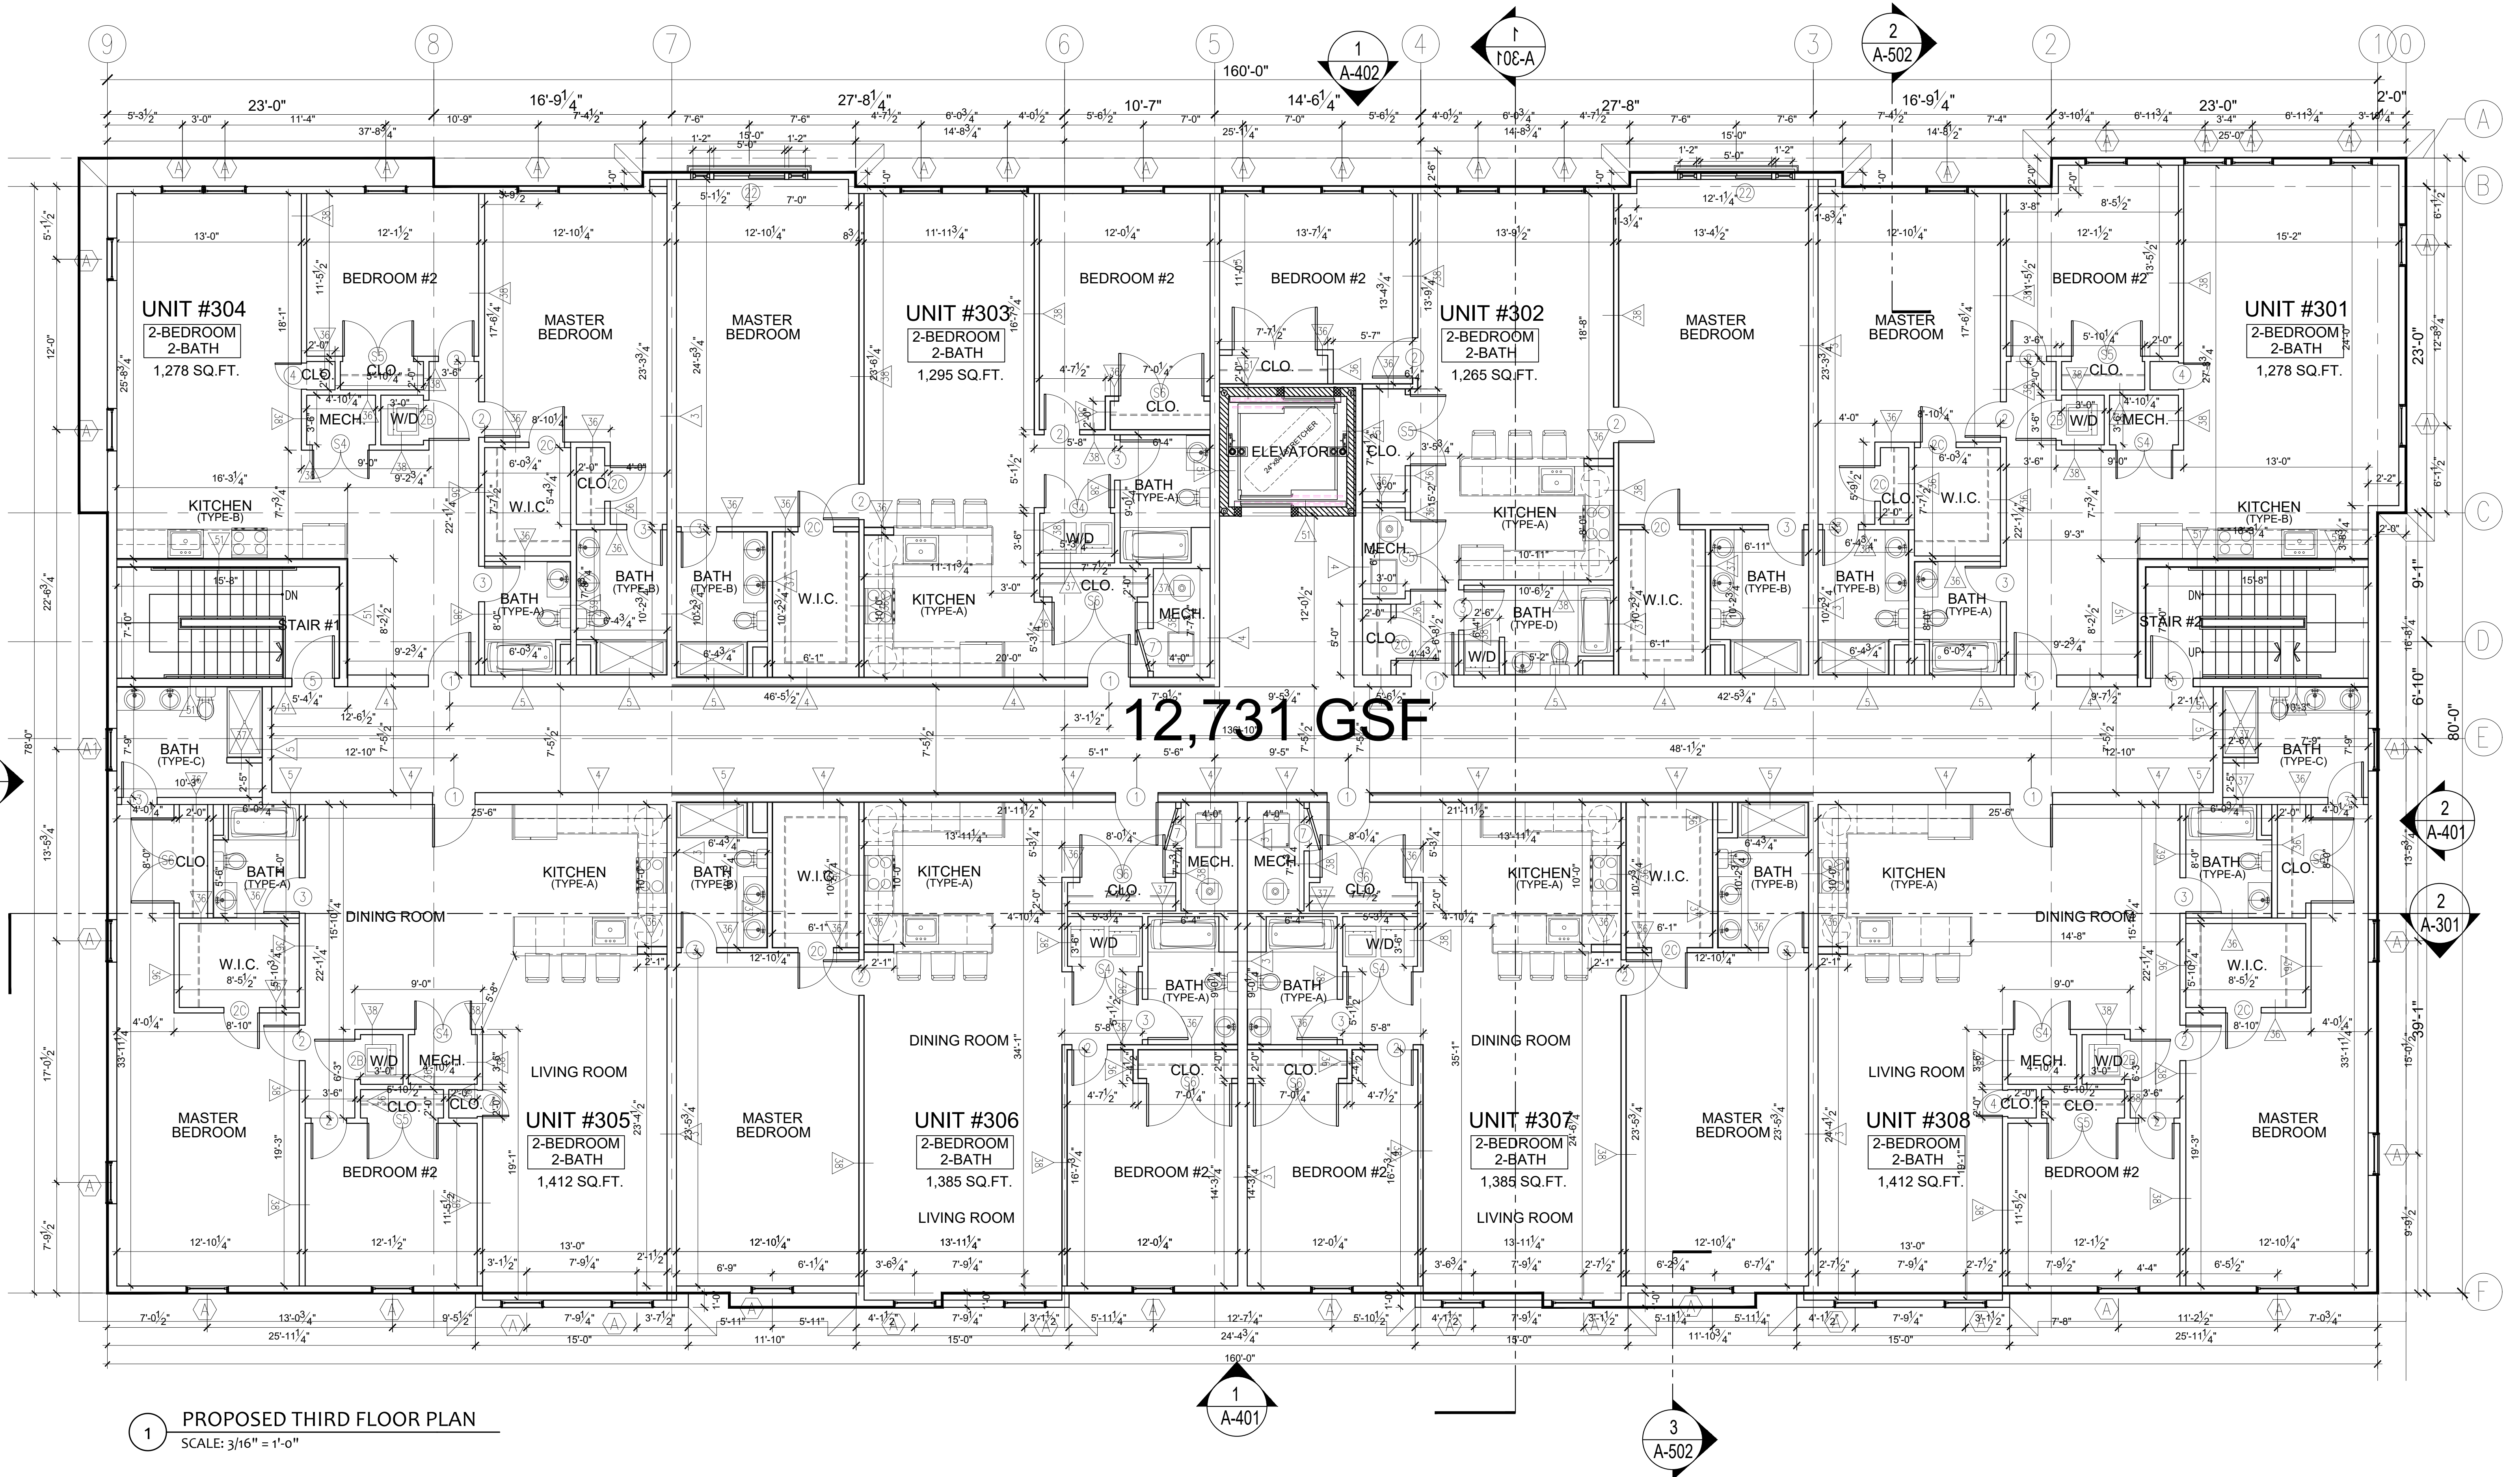


1 PROPOSED THIRD FLOOR PLAN
SCALE: 3/16" = 1'-0"

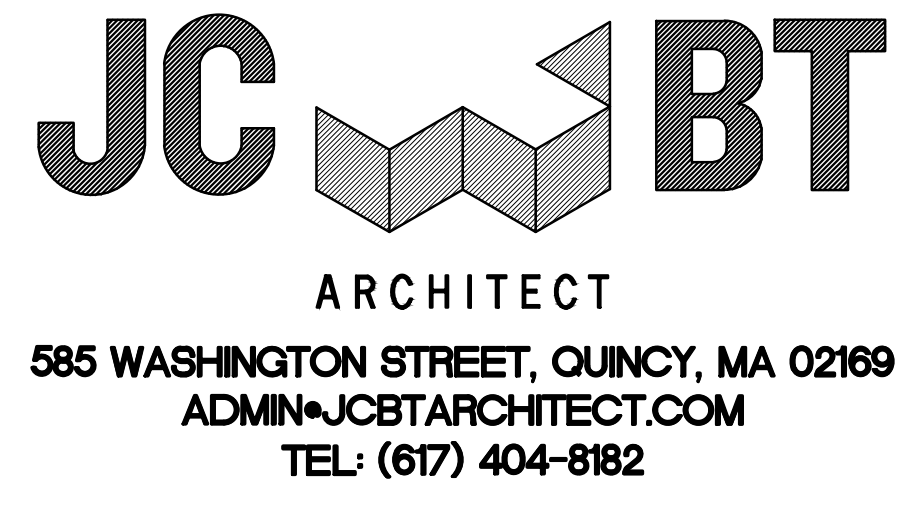

CONSULTANT

REGISTRATION

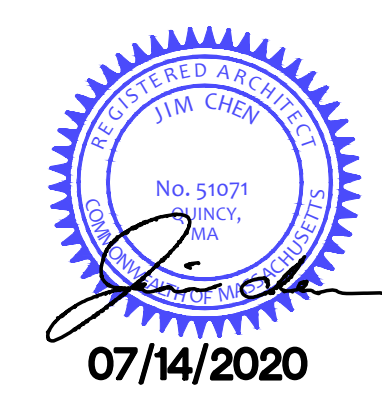

REVISIONS


NO.	BY	DESCRIPTION	DATE
1	J.C.	PLAN REVISIONS	7/13/2020

PROJECT

POND STREET RESIDENCES
12 POND STREET
ASHLAND, MA 01721
JCBT PROJECT # 20007

SHEET TITLE

PROPOSED THIRD FLOOR PLAN	
DRAWN:	DRAWING NO.:
SCALE: NOTED	
DATE:	
CHECKED:	
SHEET OF	A-103

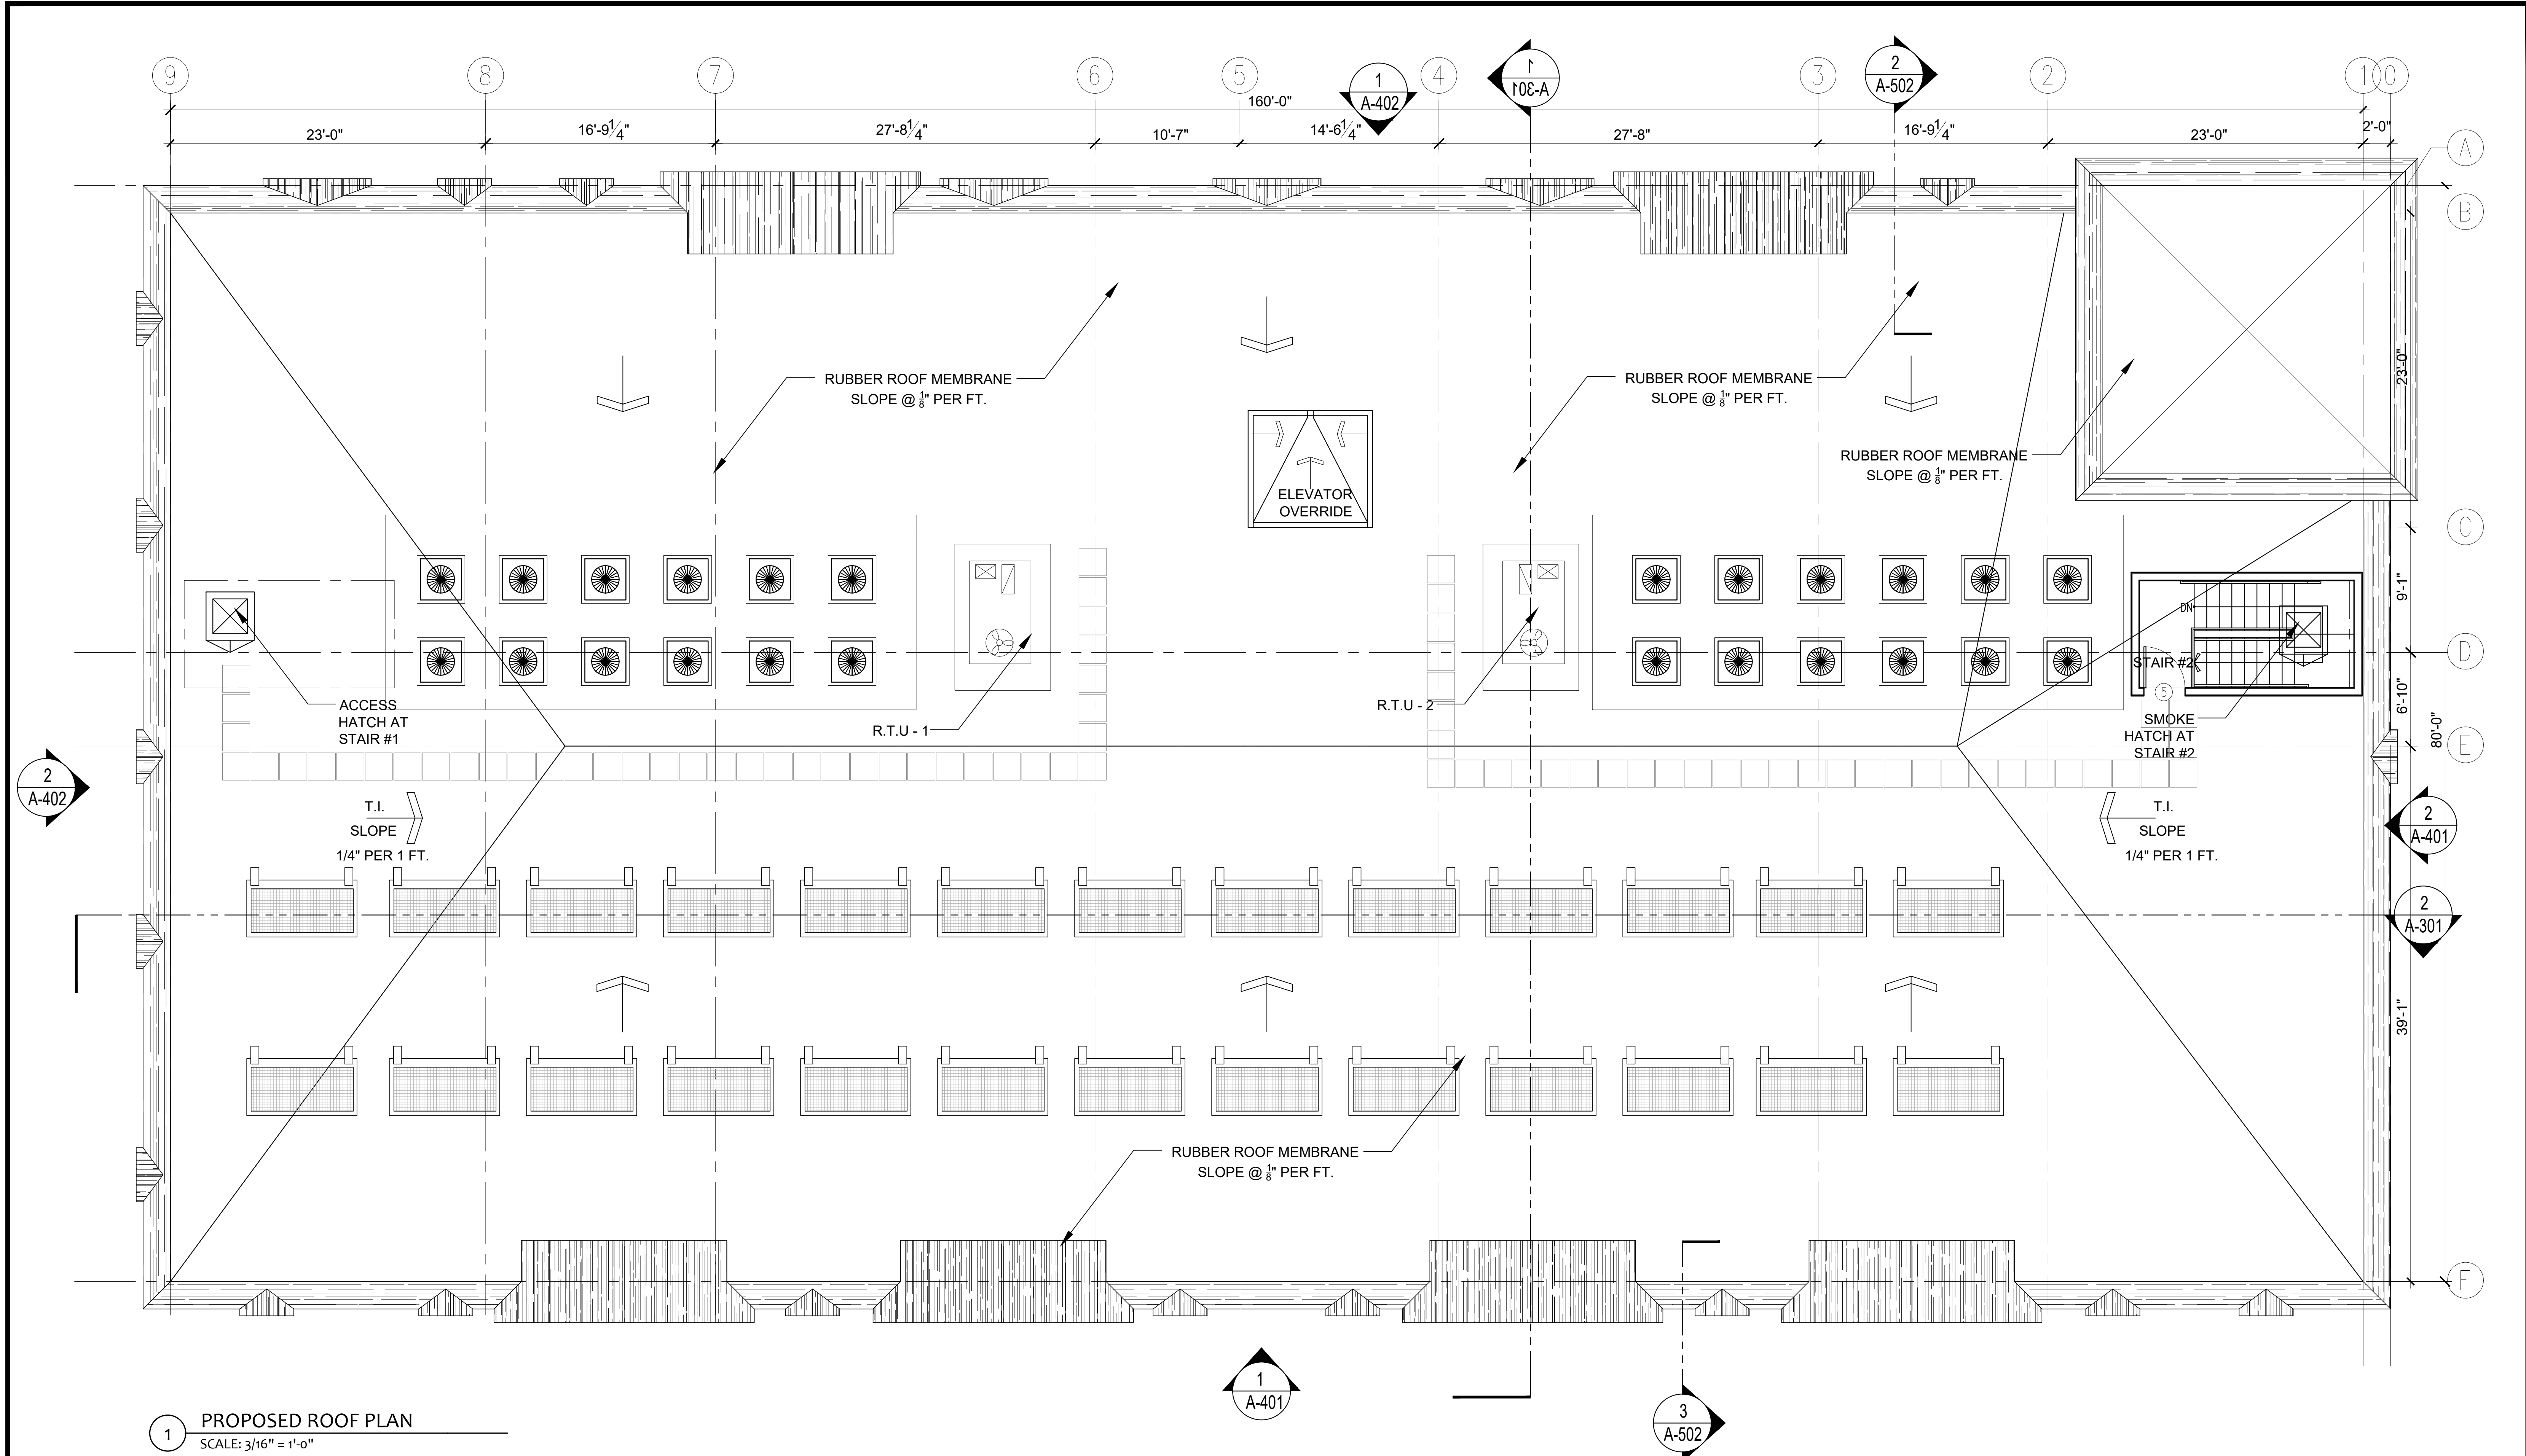


1 PROPOSED ROOF PLAN
SCALE: 3/16" = 1'-0"

JC BT
ARCHITECT
585 WASHINGTON STREET, QUINCY, MA 02169
ADMIN@JCBTARCHITECT.COM
TEL: (617) 404-8182

CONSULTANT

REGISTRATION

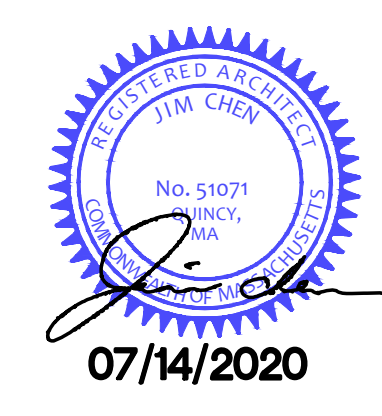

REVISIONS			
NO.	BY	DESCRIPTION	DATE
1	J.C.	PLAN REVISIONS	7/13/2020


PROJECT

POND STREET RESIDENCES
12 POND STREET
ASHLAND, MA 01721
JCBT PROJECT # 20007

SHEET TITLE	
PROPOSED ROOF PLAN	
DRAWN:	DRAWING NO:
SCALE: NOTED	A-104
DATE:	
CHECKED:	
SHEET OF	



1 PROPOSED POND STREET ELEVATION
3/16" = 1'-0"

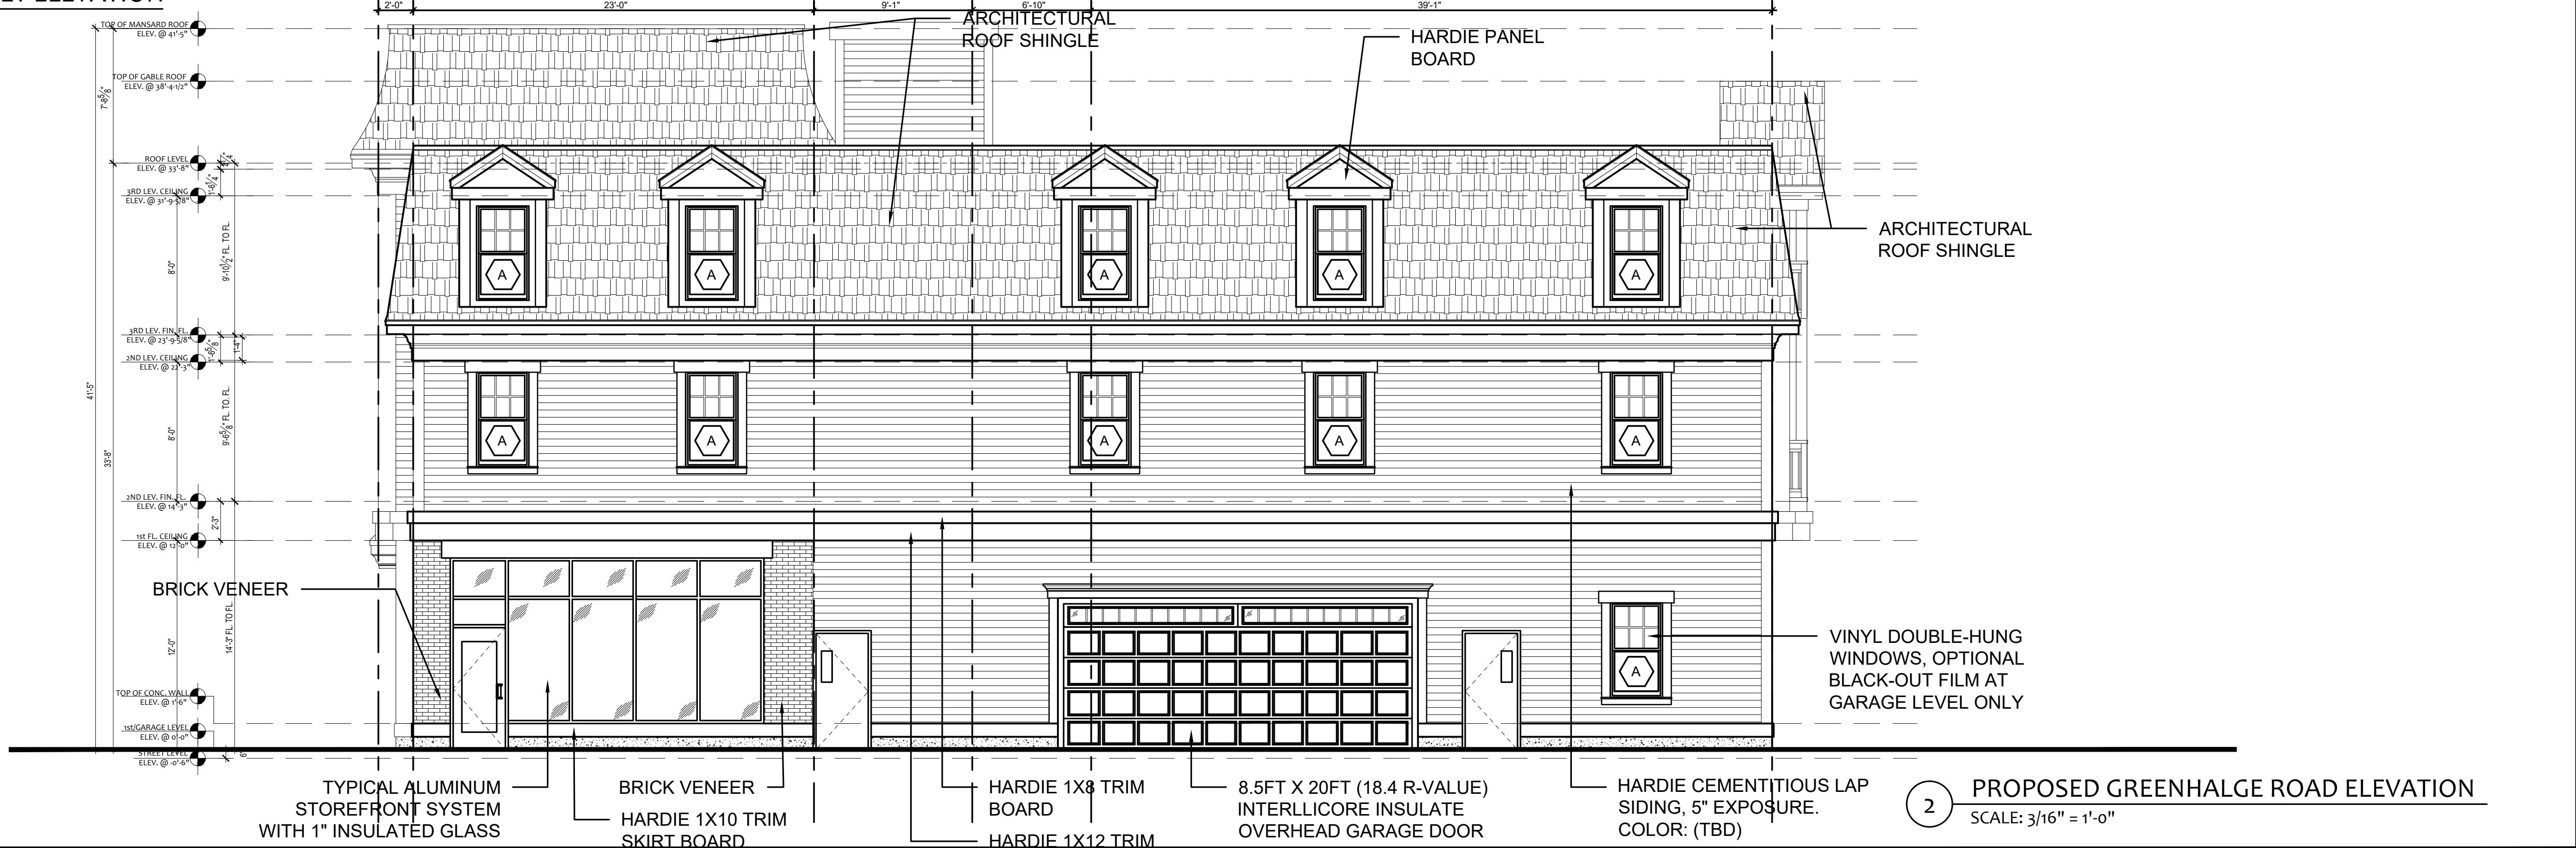

2 PROPOSED GREENHALGE ROAD ELEVATION
SCALE: 3/16" = 1'-0"

JC BT
ARCHITECT
585 WASHINGTON STREET, QUINCY, MA 02169
ADMIN@JCBTARCHITECT.COM
TEL: (617) 404-8182

CONSULTANT

REGISTRATION



REVISIONS BOARD


NO.	BY	DESCRIPTION	DATE
1	J.C.	PLAN REVISIONS	7/13/2020

PROJECT


POND STREET RESIDENCES
12 POND STREET
ASHLAND, MA 01721
JCBT PROJECT # 20007

SHEET TITLE


PROPOSED EXTERIOR ELEVATIONS	
DRAWN:	DRAWING NO:
SCALE: NOTED	
DATE:	
CHECKED:	
SHEET OF	A-401

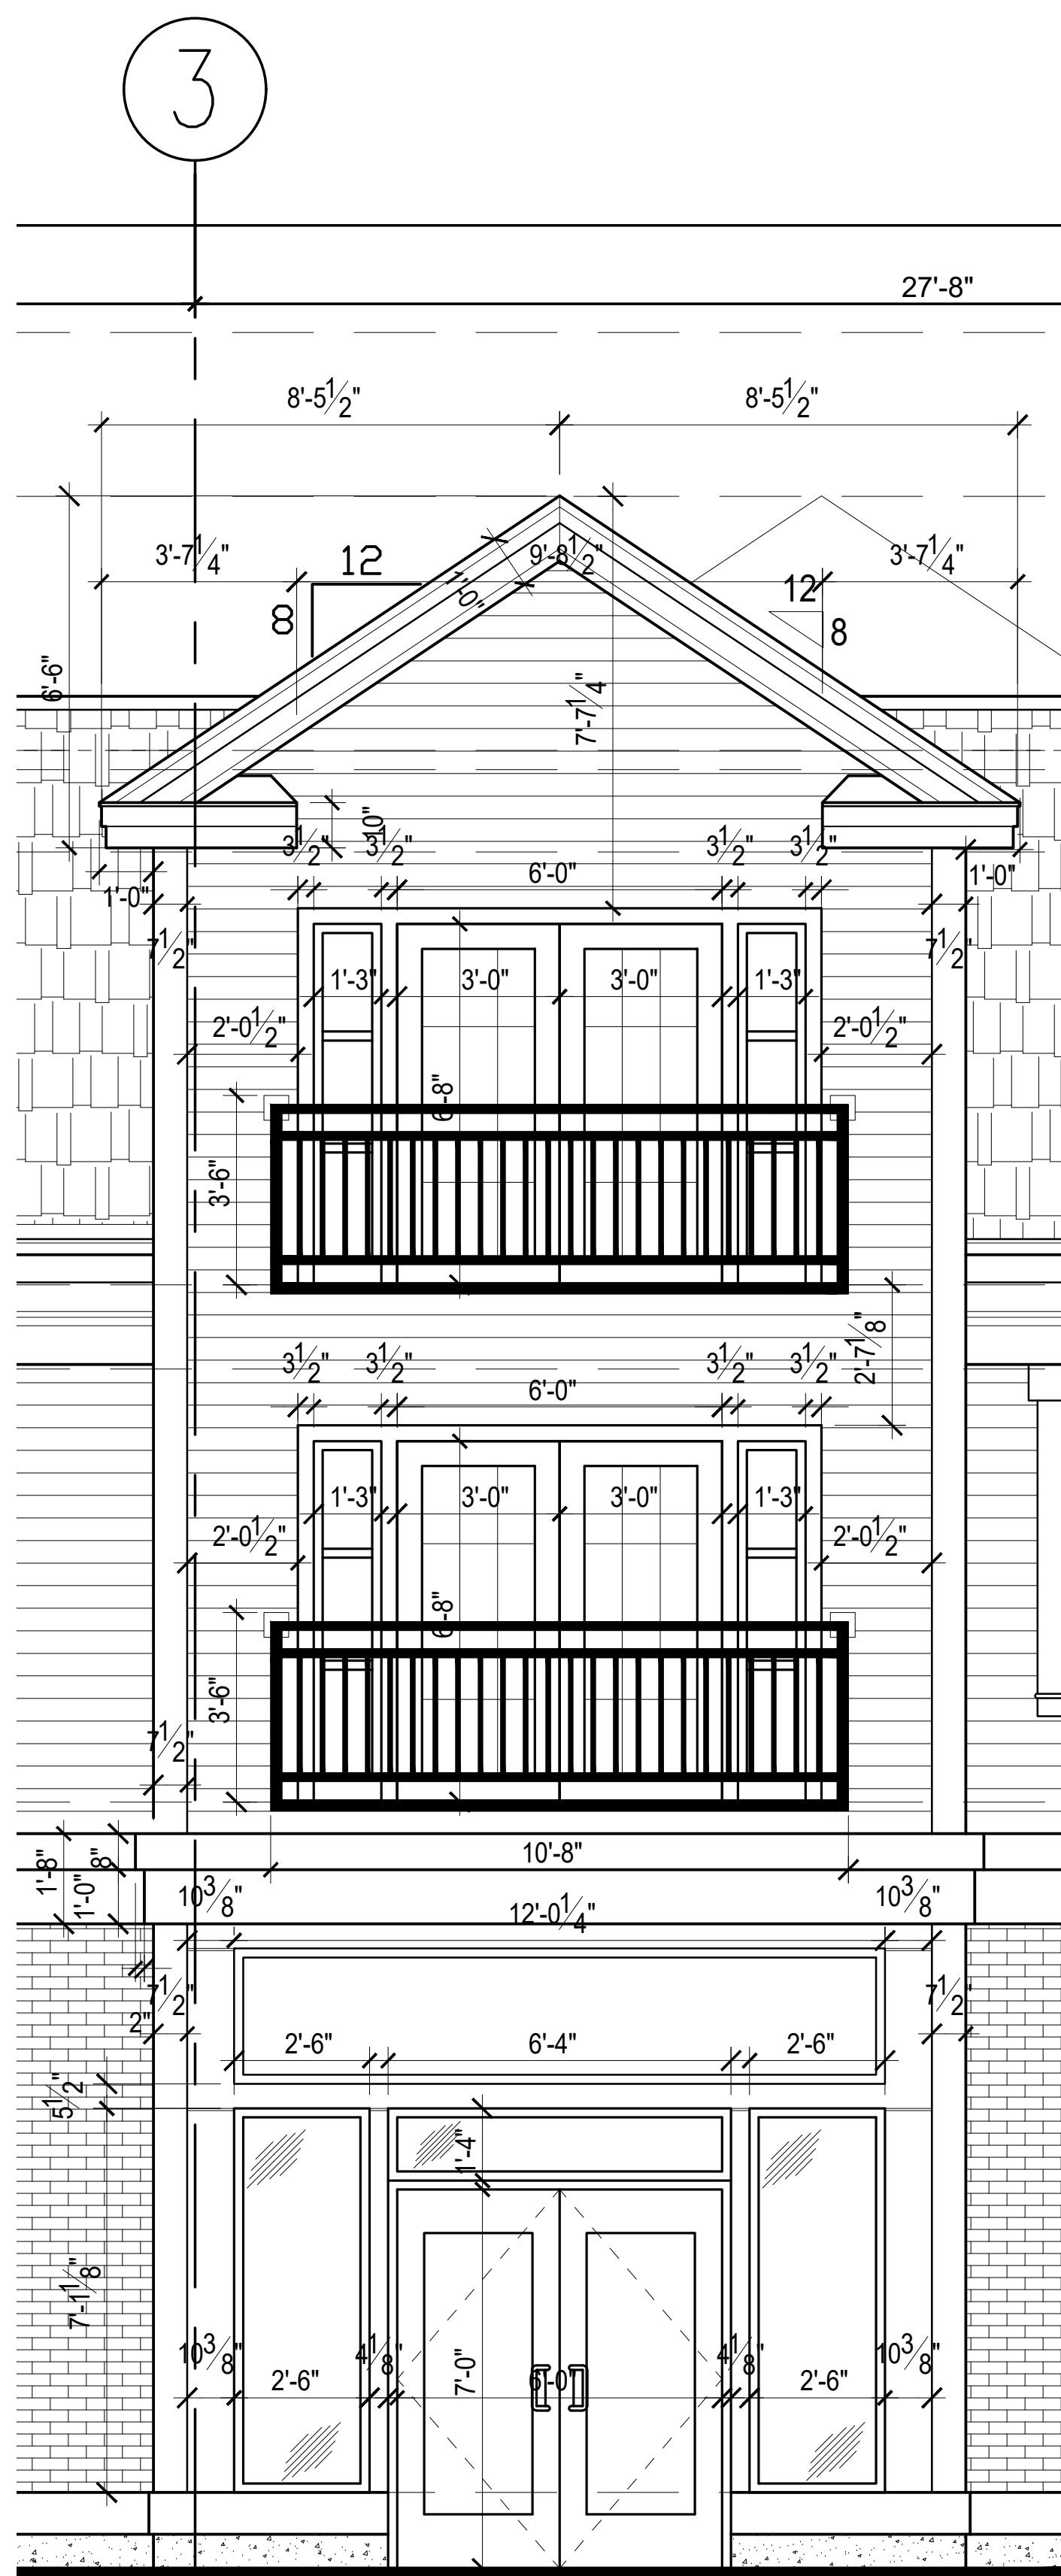


1 ENLARGED PARTIAL ELEVATION @ BUMP-OUT
3/8" = 1'-0"

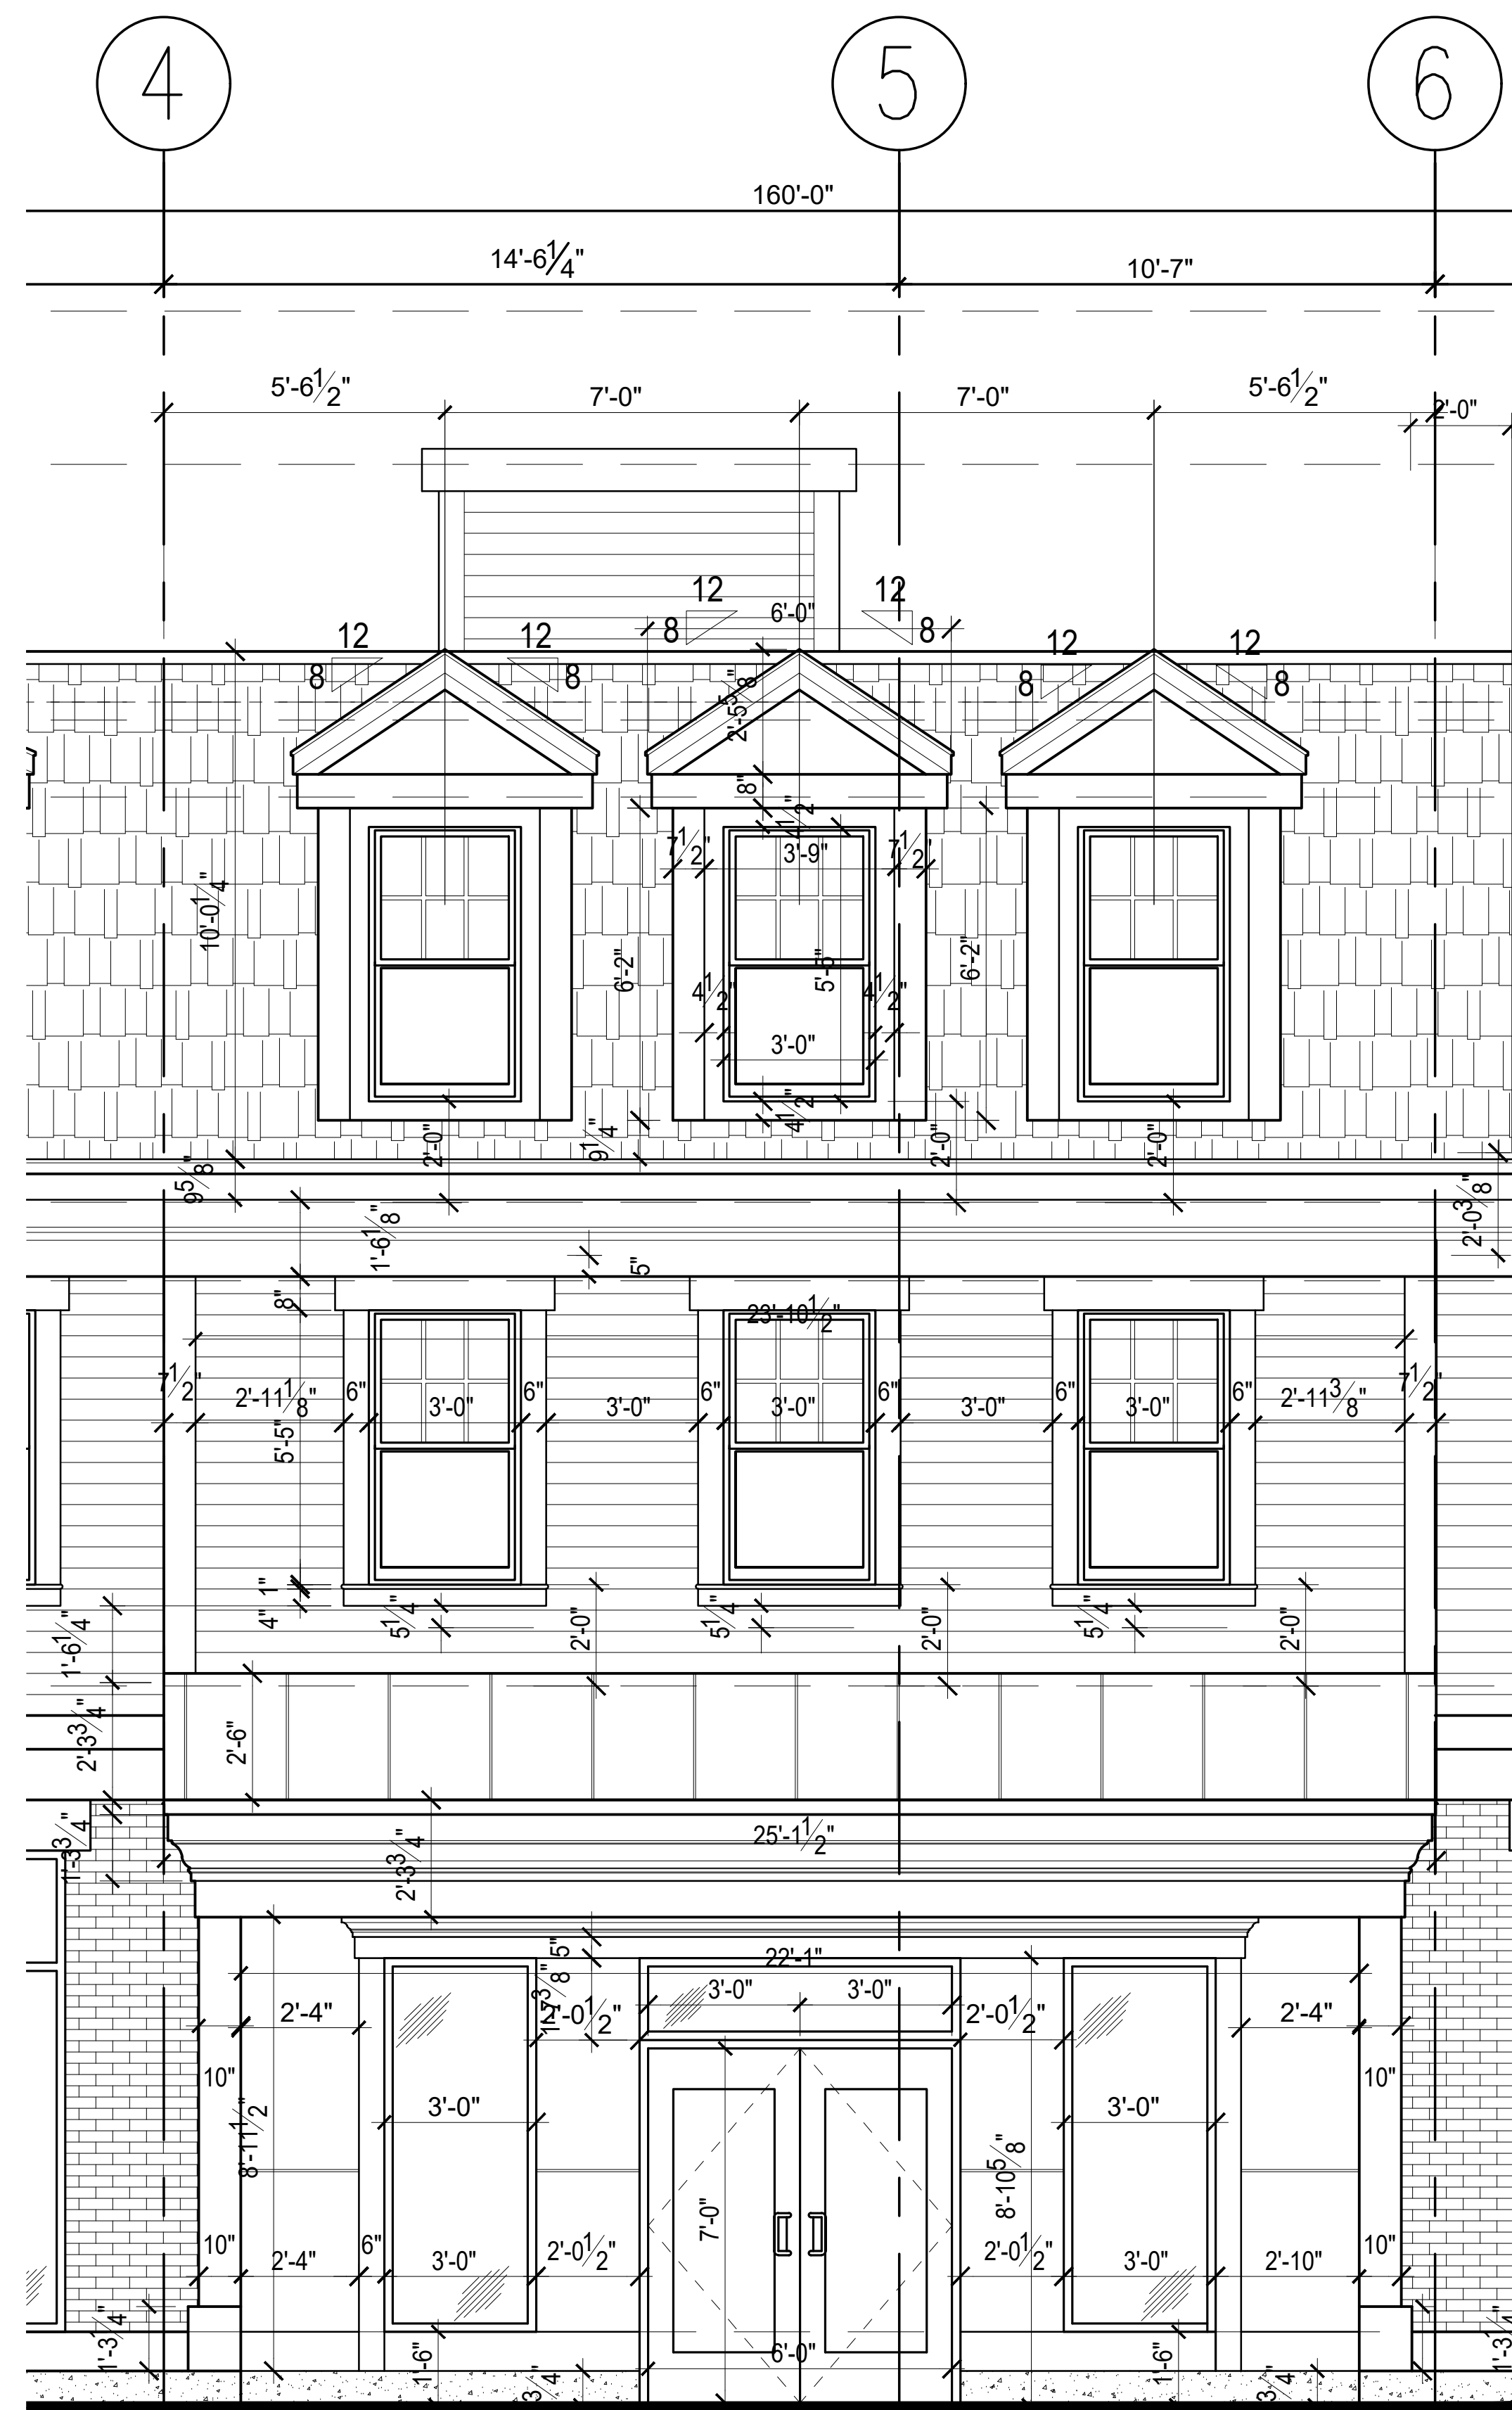

2 ENLARGED PARTIAL ELEVATION @ MAIN ENTRANCE
3/8" = 1'-0"

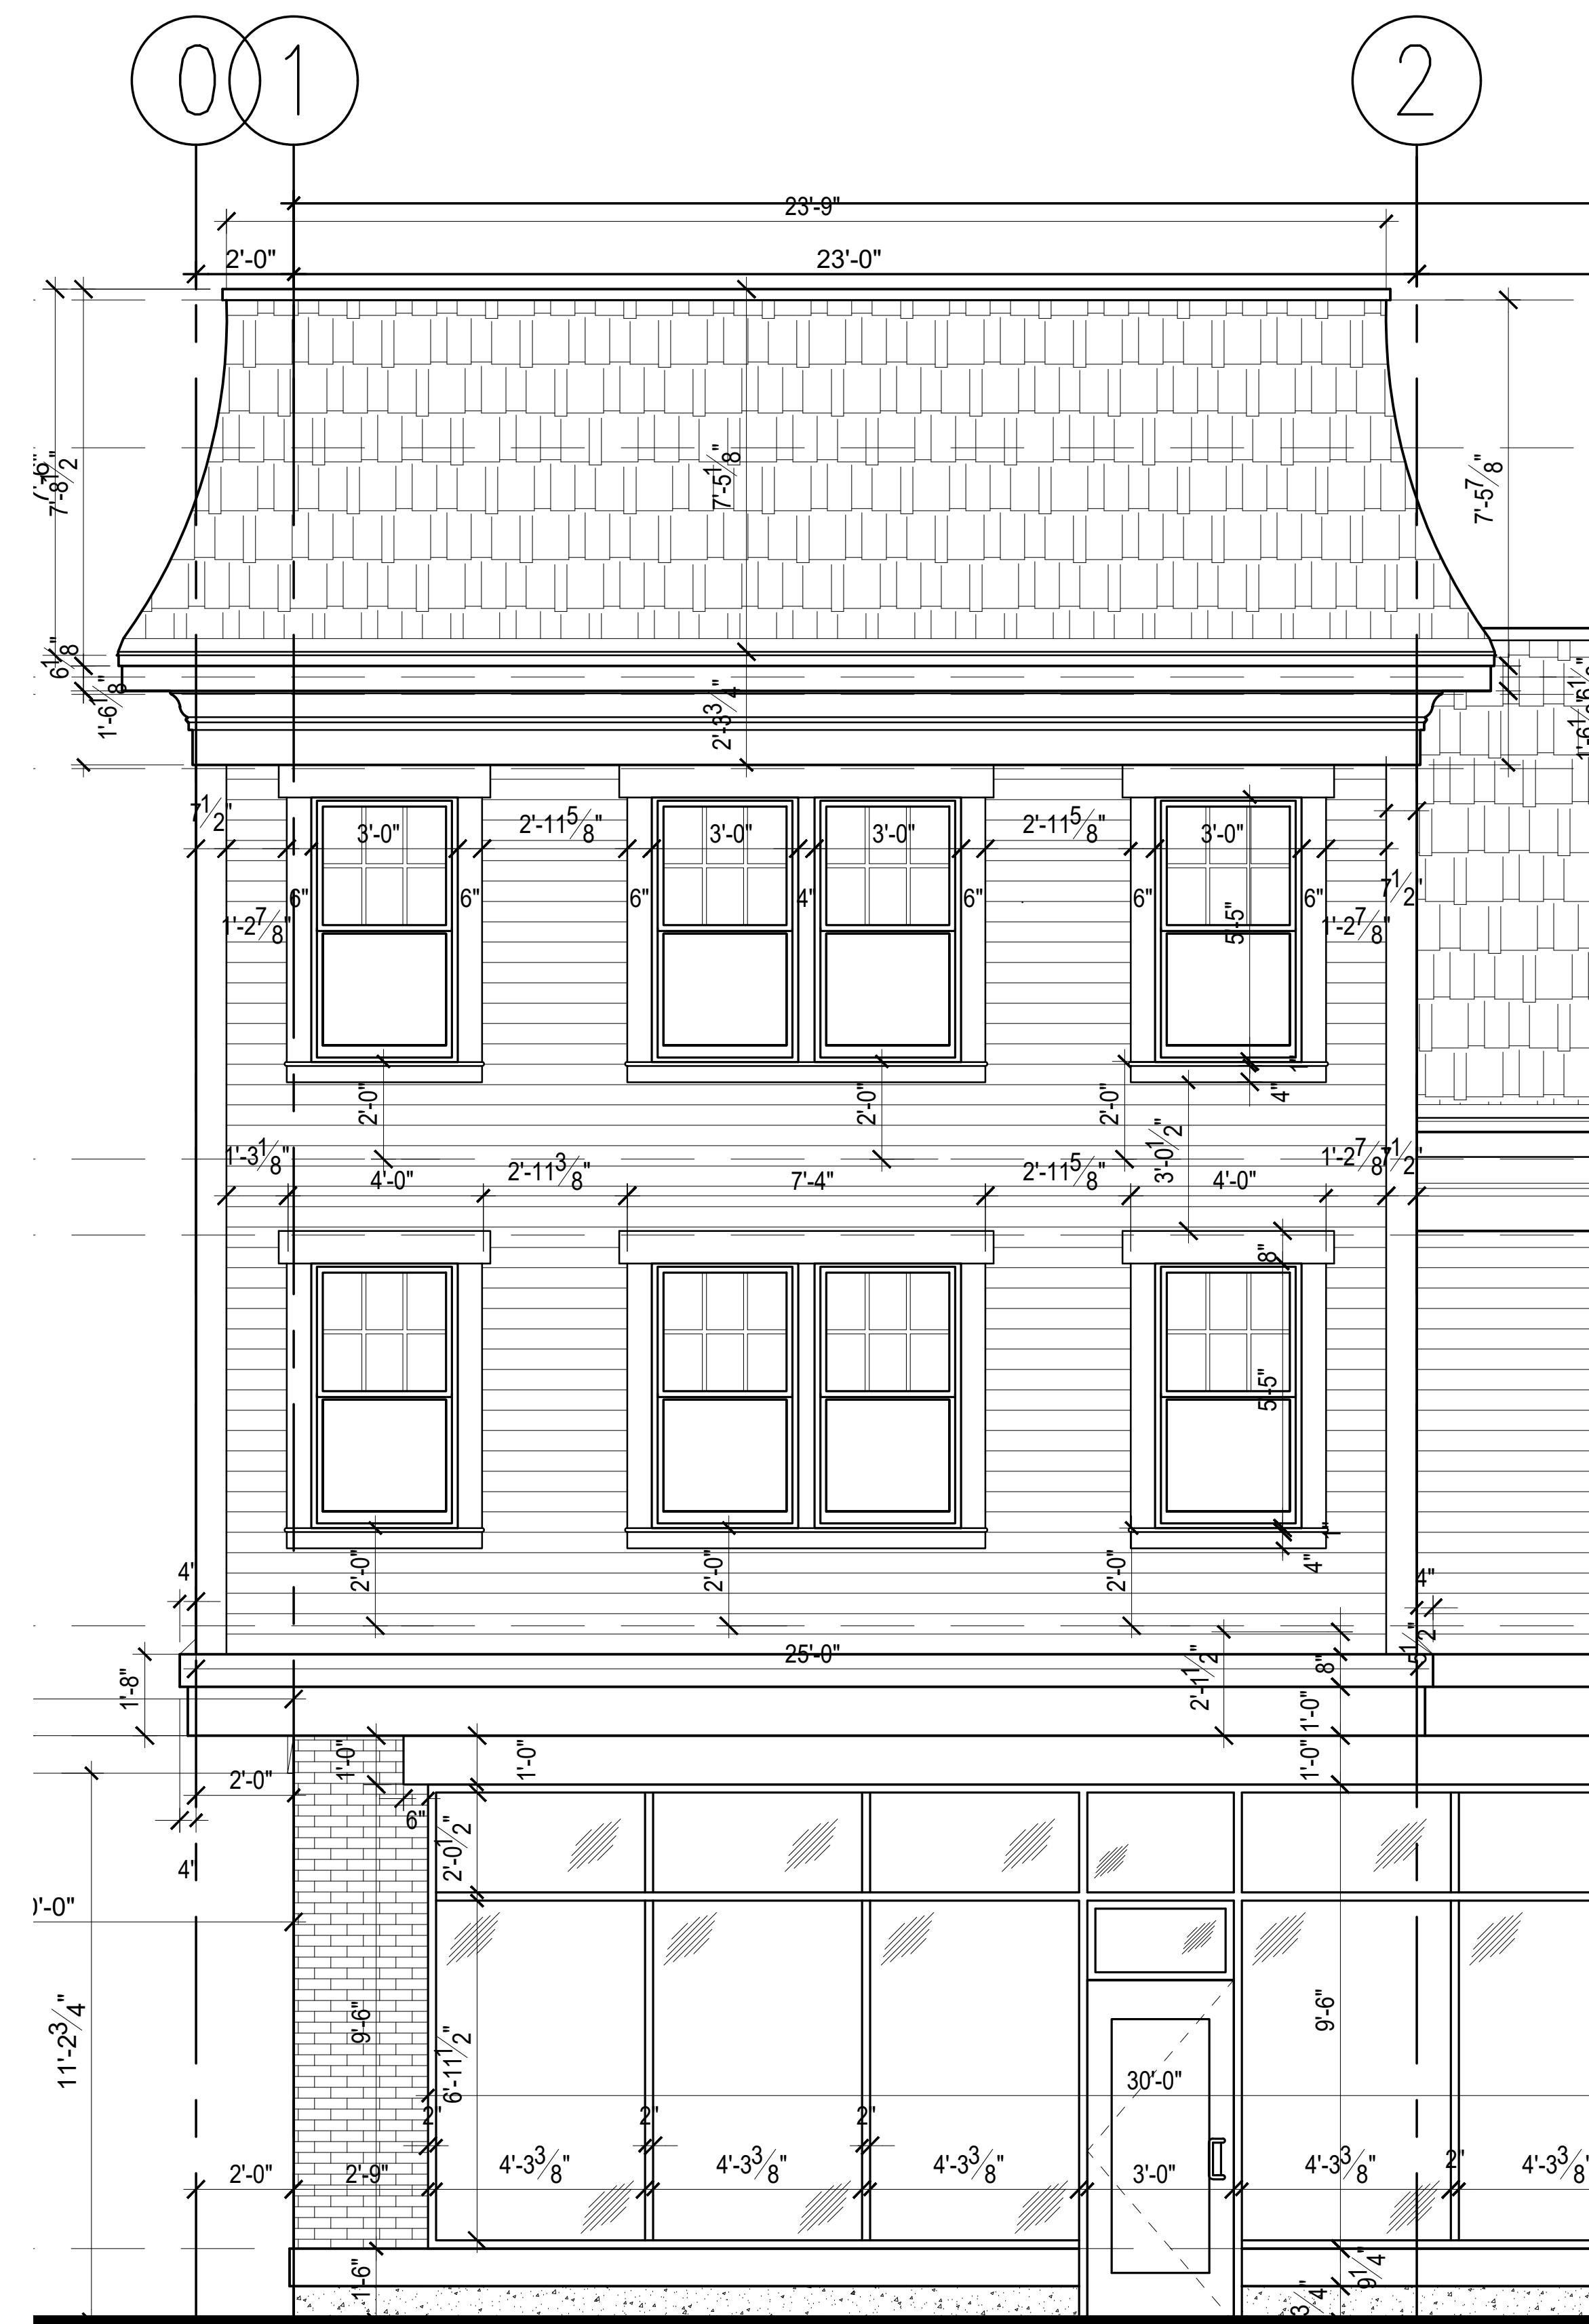

3 ENLARGED PARTIAL ELEVATION @ TOWER
3/8" = 1'-0"

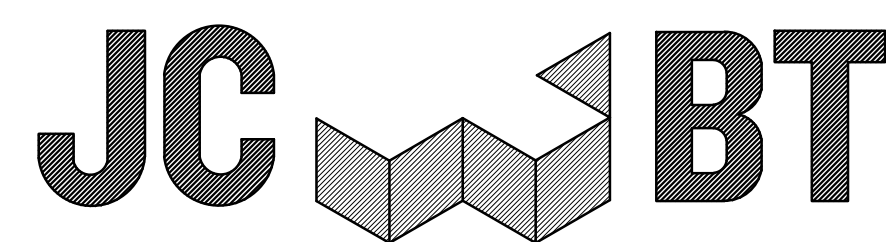

ARCHITECT
585 WASHINGTON STREET, QUINCY, MA 02169
ADMIN@JCBTARCHITECT.COM
TEL: (617) 404-8182

CONSULTANT

REGISTRATION



REVISIONS

NO.	BY	DESCRIPTION	DATE
1	J.C.	PLAN REVISIONS	7/13/2020

PROJECT

POND STREET RESIDENCES

12 POND STREET
ASHLAND, MA 01721
JCBT PROJECT # 20007

SHEET TITLE

ENLARGED
EXTERIOR ELEVATIONS

DRAWN:	DRAWING NO:
SCALE: NOTED	
DATE:	
CHECKED:	
SHEET OF	A-403