


PROPOSED 2ND FLOOR PLAN
PROPOSED ADDITION AREA=864SQFT

SCALE: 1/4" = 1'-0"

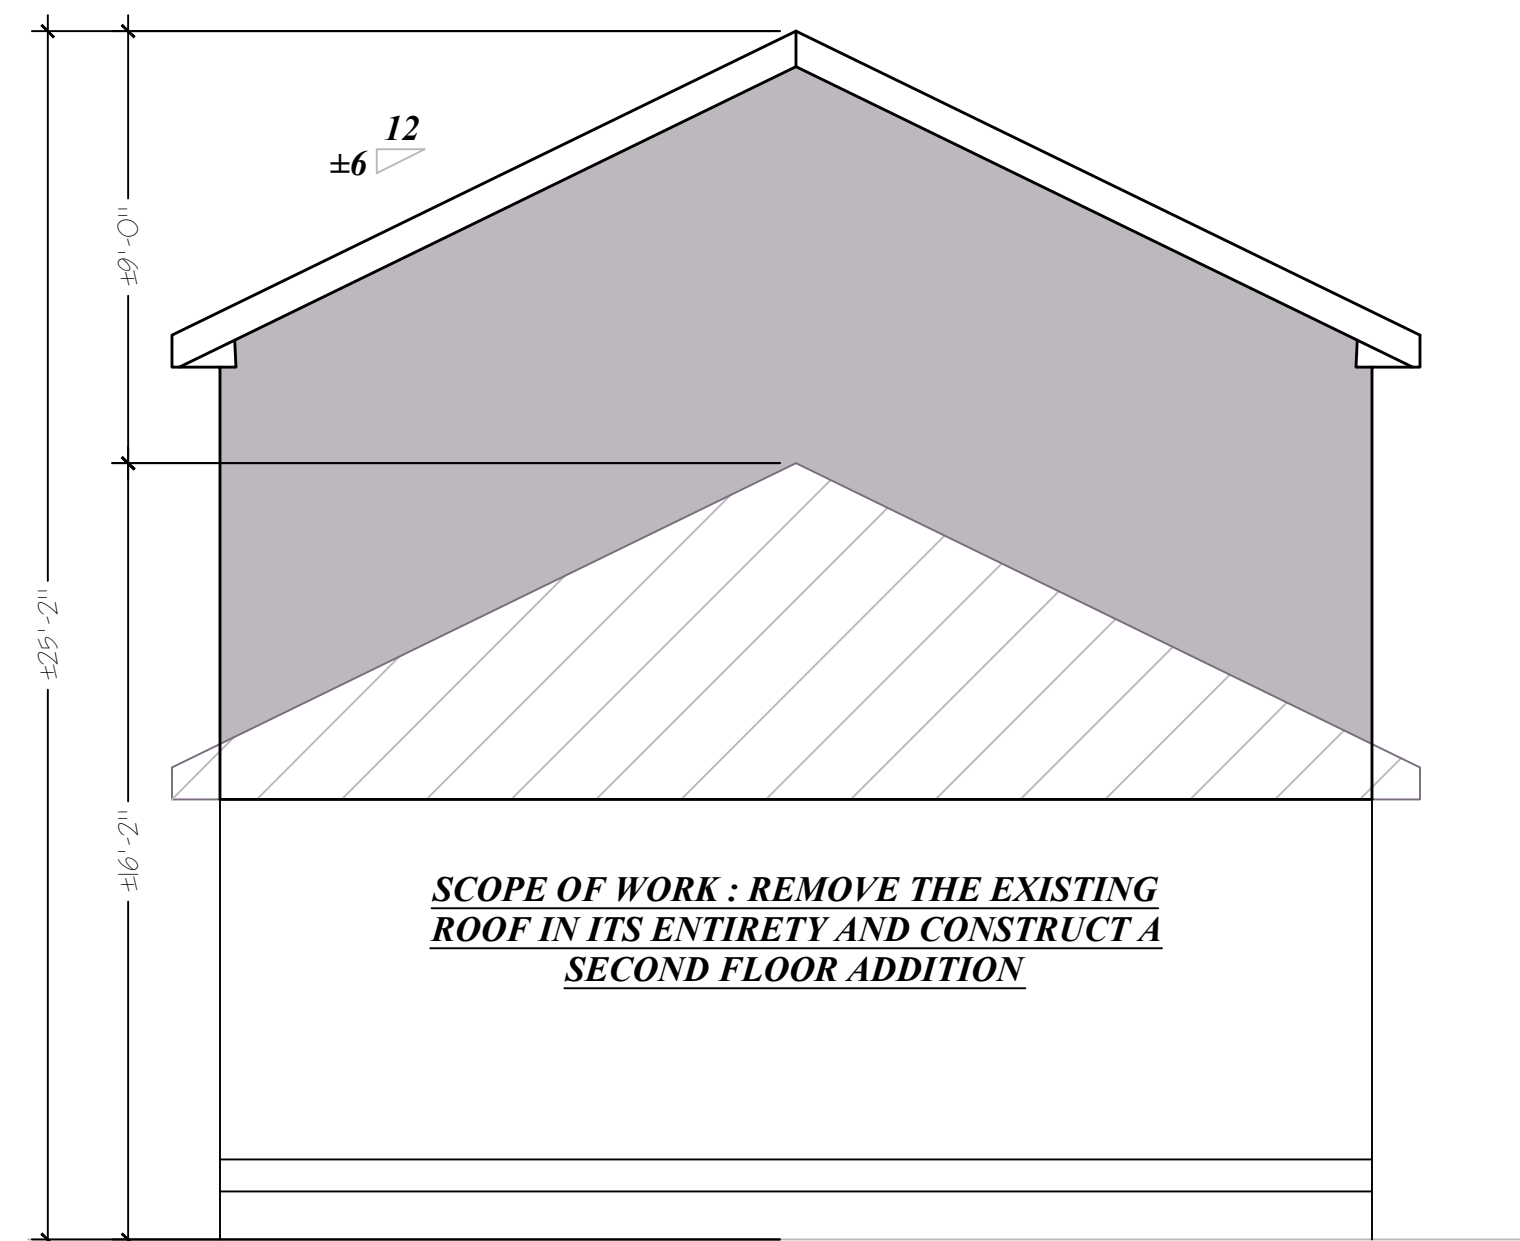


HEIGHT CHANGE DIAGRAM

SCALE: 1/4" = 1'-0"


PROPERTY STRUCTURE

YEAR BUILT	1954
YEAR UPDATED	1974
TOTAL AREA	1038SF
STORIES	1 W/ BASEMENT
ROOMS	6
BEDROOMS	2
BATHROOMS	1-1/2

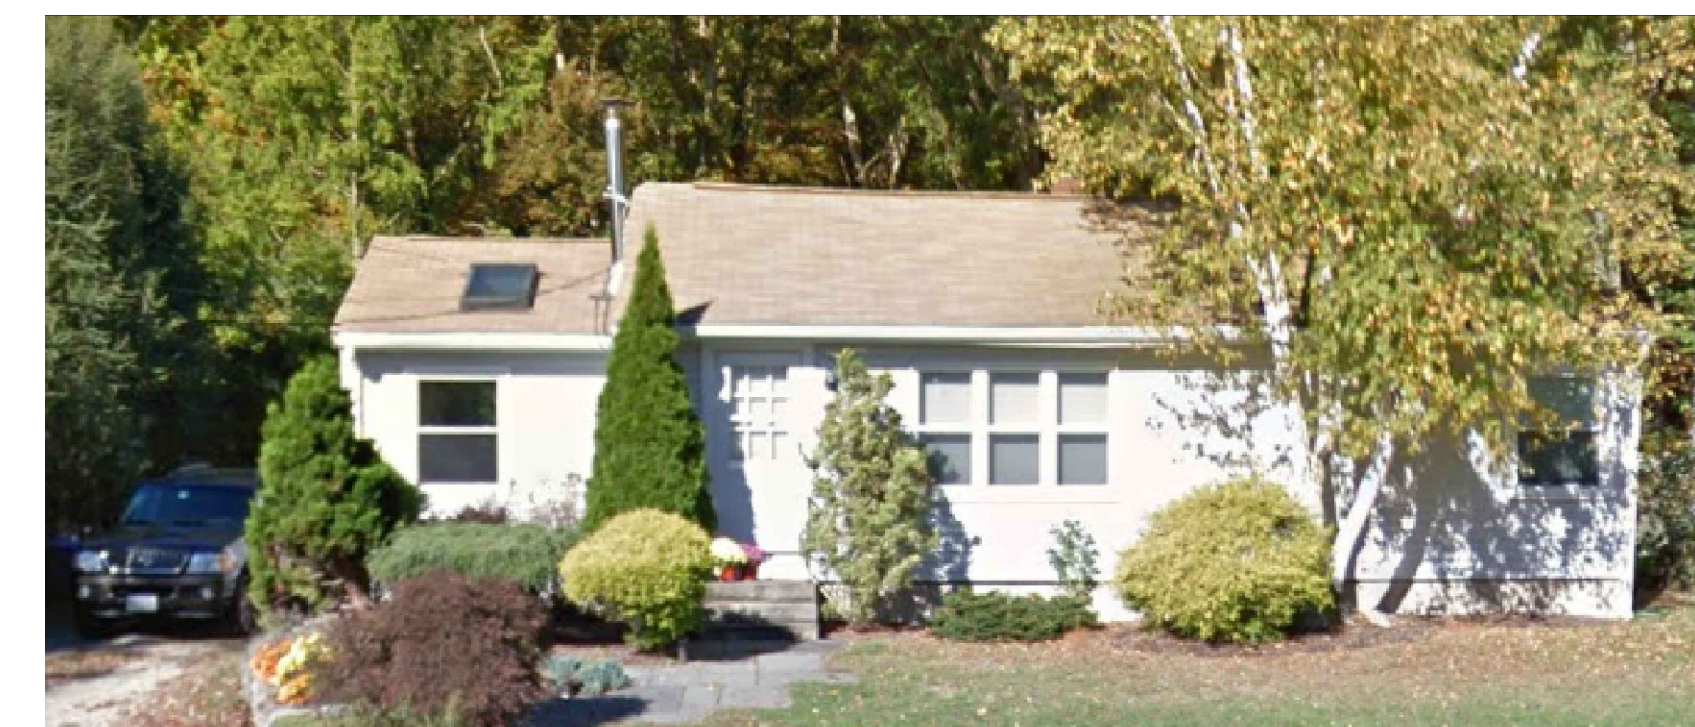

EXISTING PERSPECTIVE


SCALE: NTS

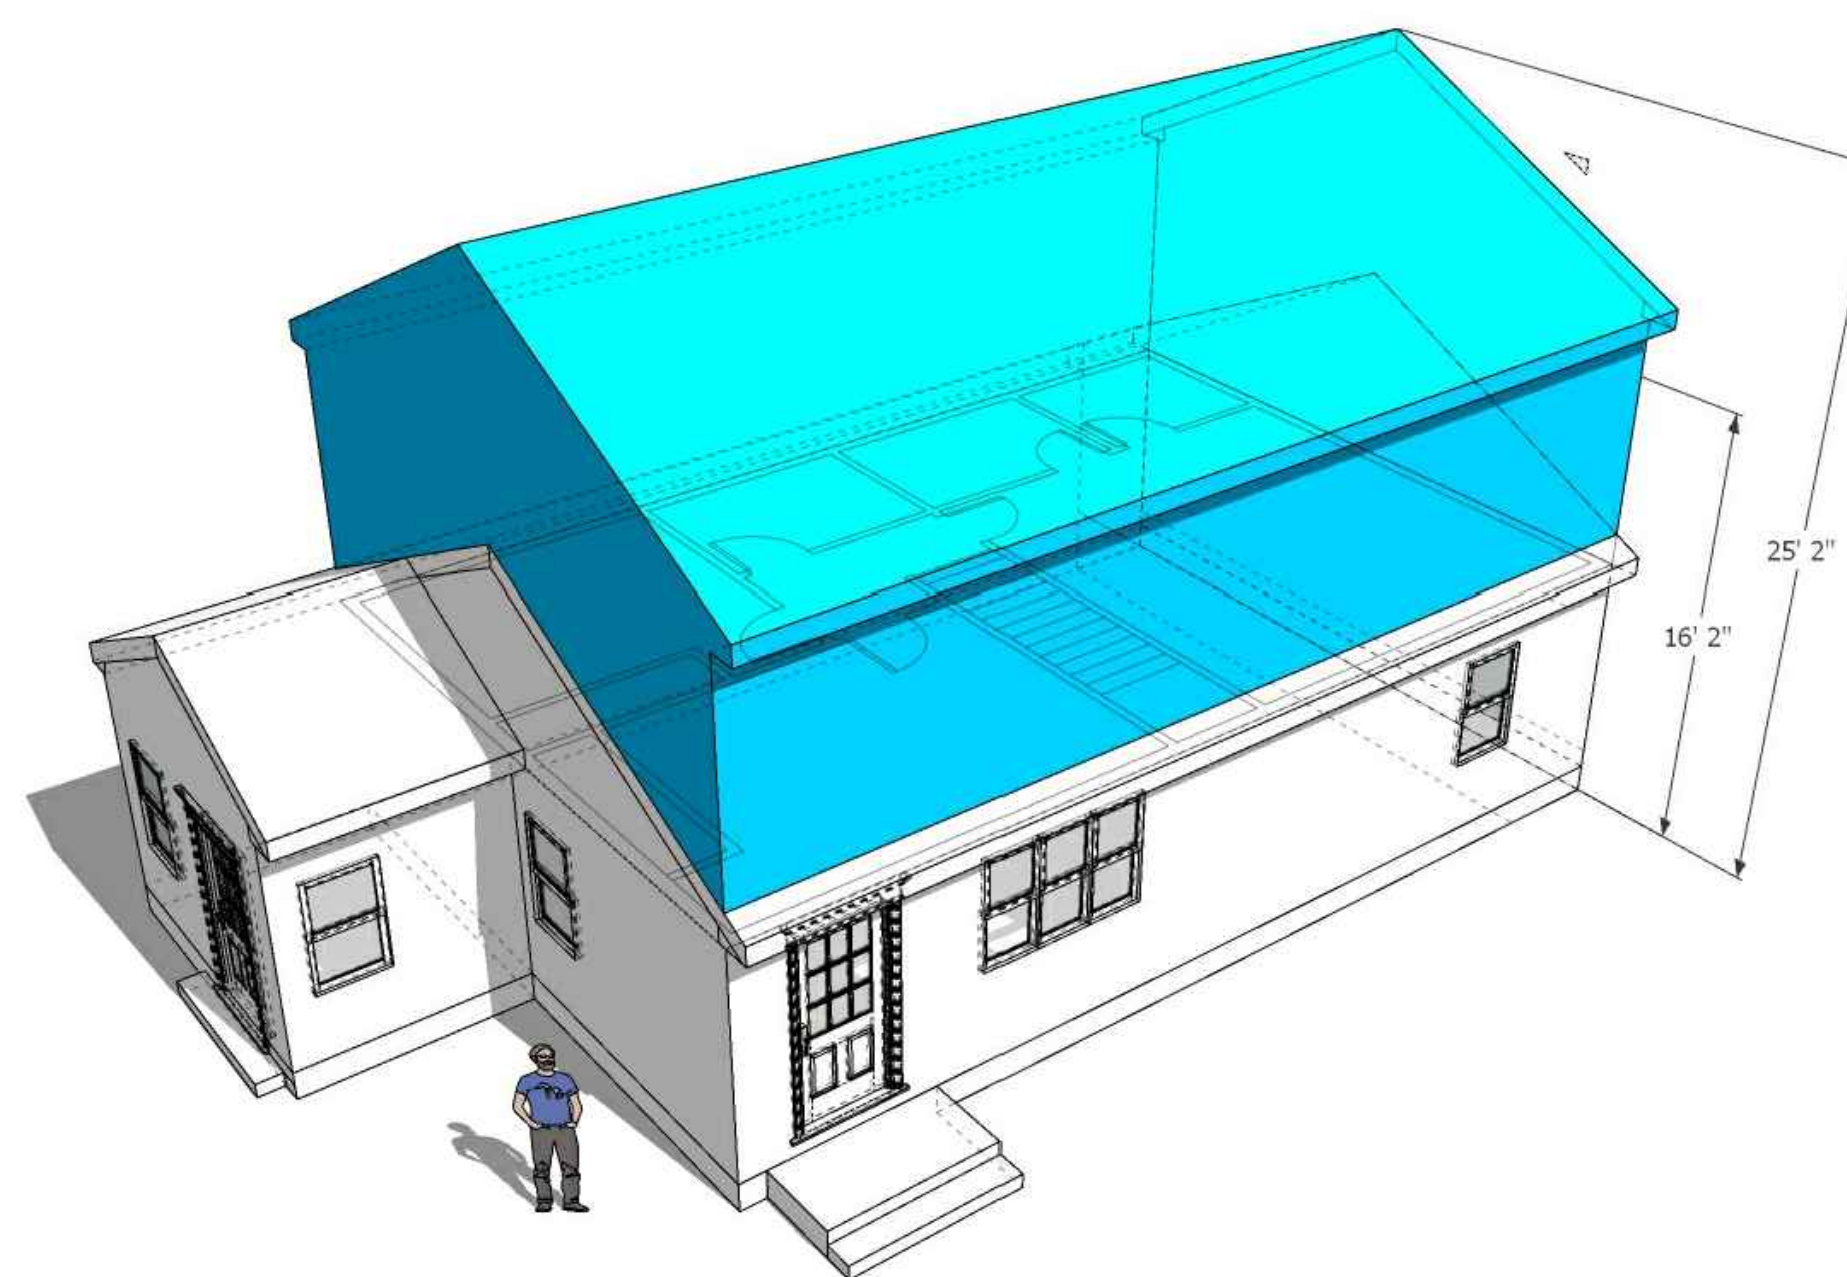

PROPOSED SECTION


SCALE: NTS

EXTENT OF WORK

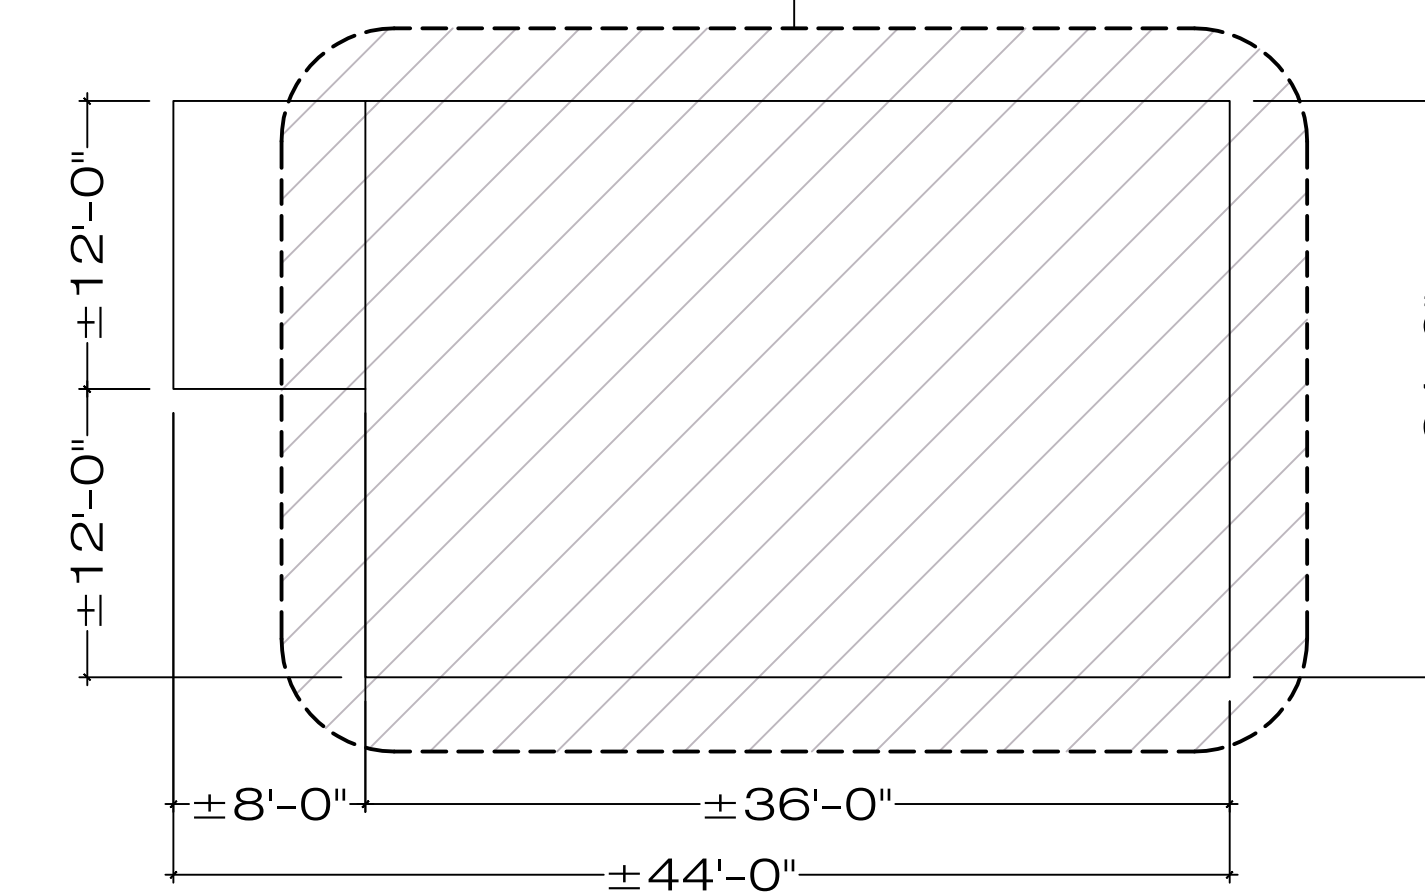


KEY PLAN

SCALE: 3/8" = 1'-0"

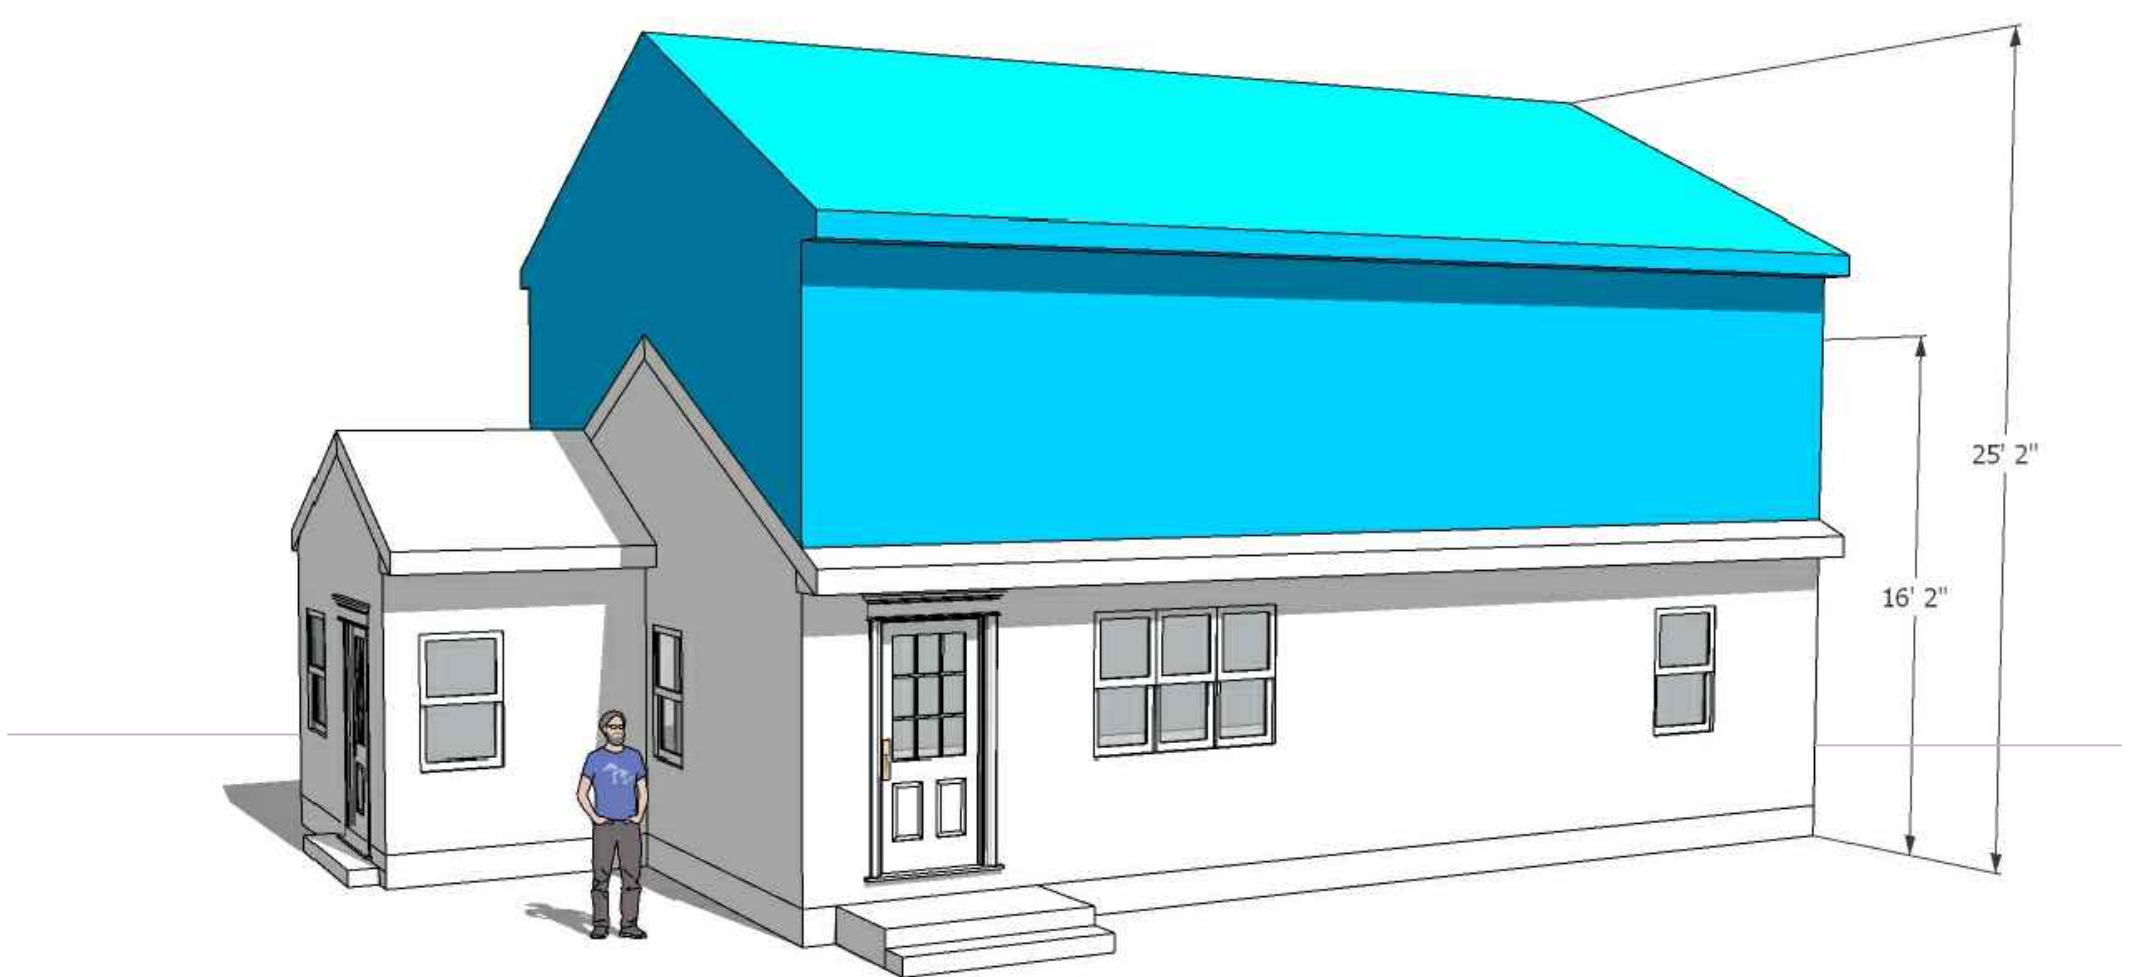

PROPOSED PERSPECTIVE

SCALE: NTS

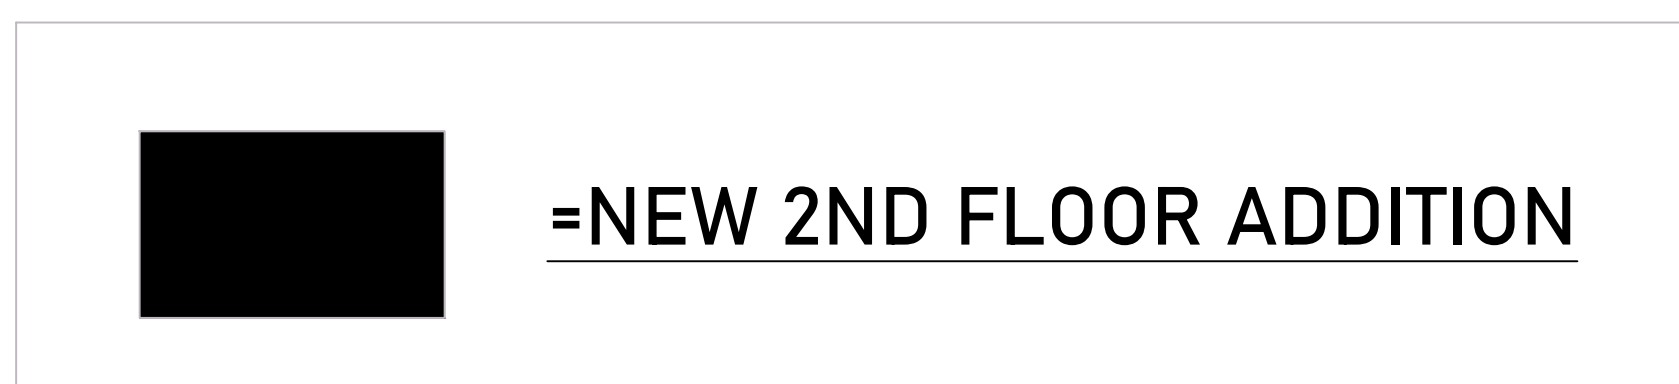

	Minimum Lot Area (sq.ft.)	Minimum Lot Frontage (ft.)	Minimum Front Yard (ft.)	Minimum Side Yard (ft.)	Minimum Rear Yard (ft.)	Maximum Height (stories)-(feet)
RA	30000	150	40	10	30	N/A-35
RB	20000	125	30	10	20	N/A-35
RM	30000	150	40	10	30	N/A-35
CH	30000	150	30	10	30	3-35 for dwellings 5 for otherwise
CD	20,000 for dwellings 10,000 otherwise	125 for dwellings 0 for otherwise	30 for dwellings 0 for otherwise	10 for dwellings 0 for otherwise	20 for dwellings 0 for otherwise	N/A-38 (See Note 11)
CV	15000	100	20	10	20	2.5-35 for dwellings 4 for otherwise
CN	5000	50	15	8	35	N/A-30 feet
I	30000	150	40	30	30	2-35 for dwelling 5 for otherwise