

**SOIL TESTING RESULTS:**


AUGUST 3, 2021 SOIL EVALUATOR: JOSEPH MARQUEDANT		
NO. 1	NO. 2	NO. 3
A: 7.59R4/3	A: 7.59R4/3	A: 7.59R4/3
B: 7.59R4/4	B: 7.59R4/4	B: 7.59R4/4
C: 1.25Y 5/4	C: 1.25Y 5/4	C: 1.0YR 5/4
102"	92"	72"
REFUSAL-A GRD. WATER @ 60" MOTTLES @ 40" (5RS/6)	REFUSAL-A GRD. WATER @ 58" MOTTLES @ 38" (5RS/6)	REFUSAL-A GRD. WATER @ 54" MOTTLES @ 38" (10RR/6)

NO.	DATE	DESCRIPTION	BY
1	11/2/21	RIVERFRONT AREA	
2	12/6/21	BWM LOCATION	
3	12/20/21	BERM, EGB LOC.	

SHEET 2 OF 2  
 SKETCH PLAN OF LAND  
 SITE LOCATION: 55 FOUNTAIN STREET  
 ASHLAND MA

J.D. MARQUEDANT & ASSOCIATES INC.  
 LAND SURVEYING  
 6 WALCOTT STREET HOPKINTON MA  
 PHONE: 508-435-4145

SCALE: 1"=40'  
 DATE: SEPT 7, 2021  
 DRAWN BY:  
 CHECKED BY:

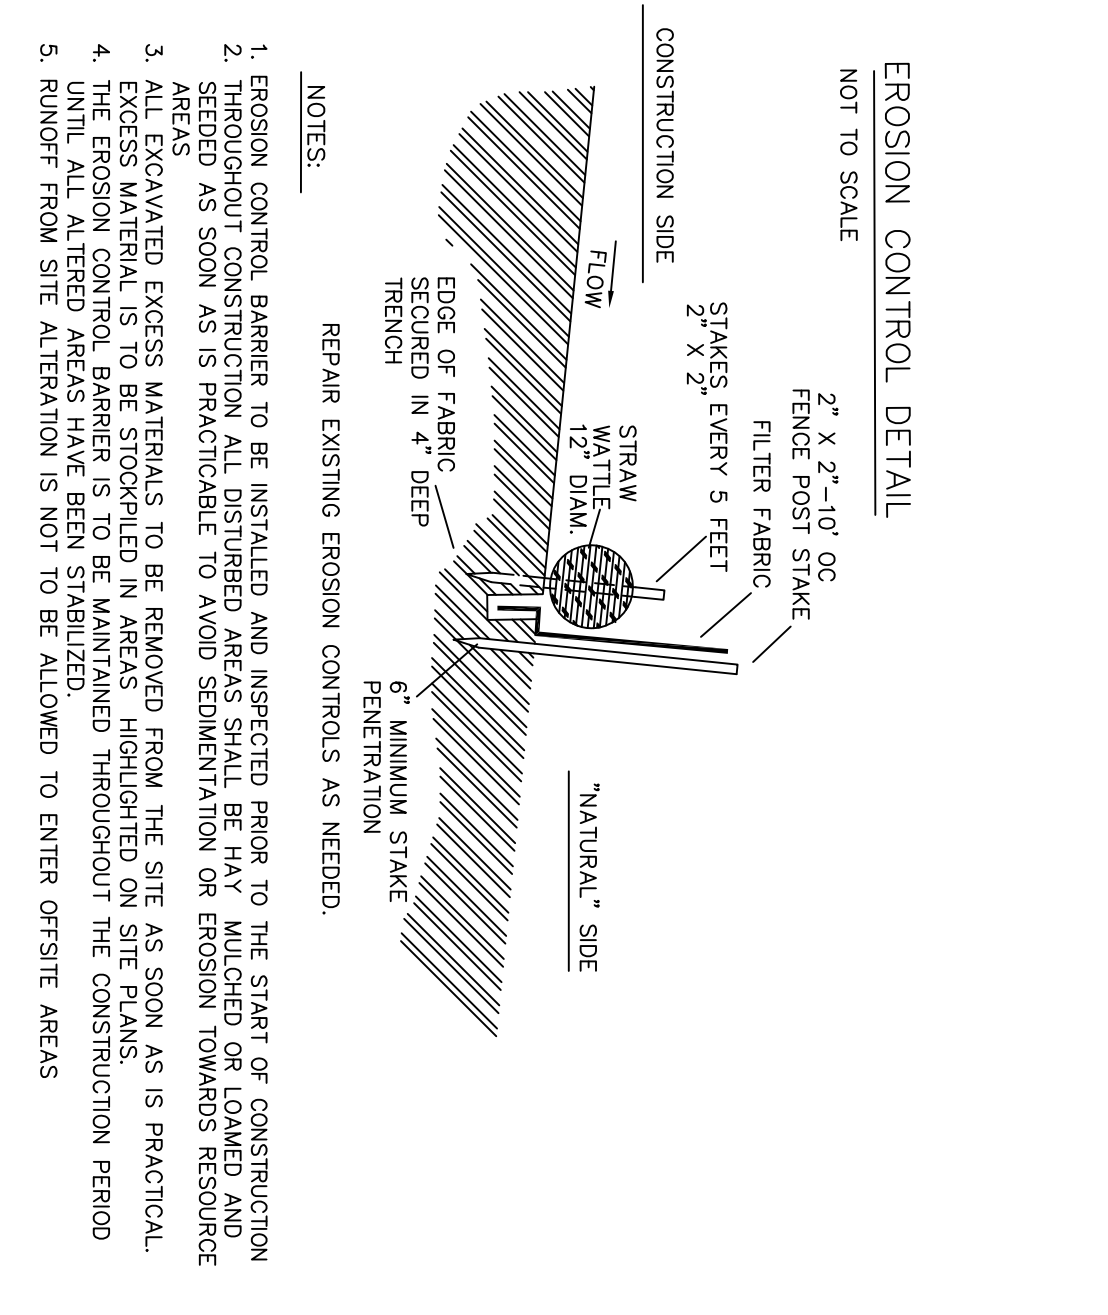

- NOTES:**  
 REPAIR EXISTING EROSION CONTROLS AS NEEDED.
1. EROSION CONTROL BARRIER TO BE INSTALLED AND INSPECTED PRIOR TO THE START OF CONSTRUCTION
  2. DROPOUT CONSTRUCTION ALL DISTURBED AREAS SHALL BE MULCHED OR LOADED AND REVEGETATED AS SOON AS IS FEASIBLE TO AVOID SEDIMENTATION OR EROSION (SWMS RESOURCE AREAS)
  3. ALL EXCAVATED EXCESS MATERIALS TO BE REMOVED FROM THE SITE AS SOON AS IS PRACTICAL.
  4. EXCESS MATERIALS TO BE REPRODUCED IN AREAS HIGHLIGHTED ON THE PLANS.
  5. EROSION CONTROL BARRIERS SHALL BE MAINTAINED THROUGHOUT THE CONSTRUCTION PERIOD UNTIL ALL ALTERED AREAS HAVE BEEN STABILIZED.
  6. RUNOFF FROM SITE ALTERATION IS NOT TO BE ALLOWED TO ENTER OFFSITE AREAS