


501 POND STREET

ASHLAND, MA



ARCHITECT

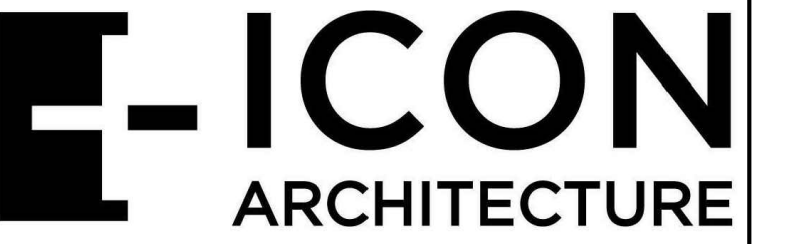

101 SUMMER ST BOSTON MA 02110


CONSULTANT



STAMP

KEY PLAN

SCALE: 1" = 20'-0"

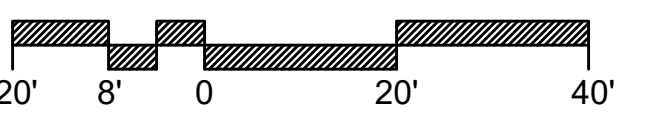

MARK DATE DESCRIPTION

MARK	DATE	DESCRIPTION
	06/09/2022	
		PROJECT NUMBER: 2217.000
		DRAWN BY: IR, FS, AD
		CHECKED BY: IR

SHEET TITLE

Landscape  
Planting  
Plan

L-200

6/9/2022 7:54:52 PM - T:2217 501 POND STREET W TRASK & ICON CONSTRUCTION DRAWINGS\CURRENT CWDG DRAWINGS\REFS\XR\_PLANTING.DWG - FERNANDO SOUSA

