

First Floor Plan

Architect



Bourque Design

Architectural Design from
Conception to Construction

Ron Bourque

781 296-6654
rbourq@gmail.com

9 Morton Street, Waltham, MA 02453

Proposed Mixed Use Development for 9-49 Homer Avenue, Ashland, MA.

April 13, 2023

Developer

CHARLES ZAMMUTO

President

charles@legacym.com

Phone: (781) 391- 5629

Cell: (781) 589-4113

Fax: (617) 244 - 4251


- Construction • Painting
- Snow Removal




legacym.com



Train Station Façade Materials

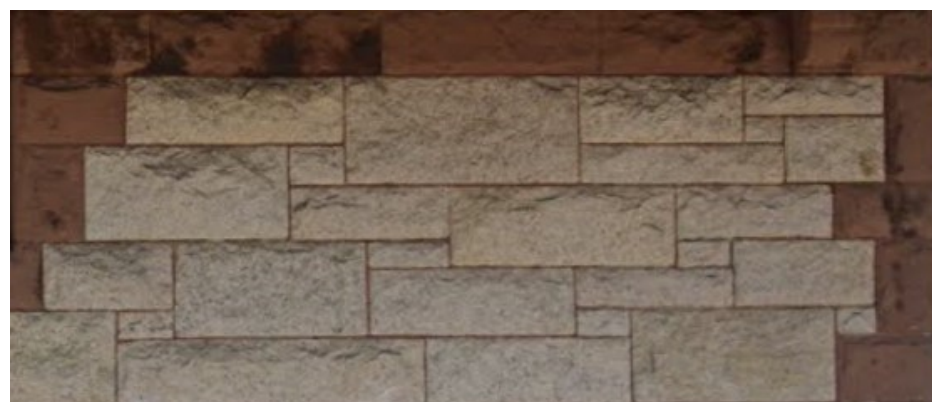

Park Walkway Paving Pattern

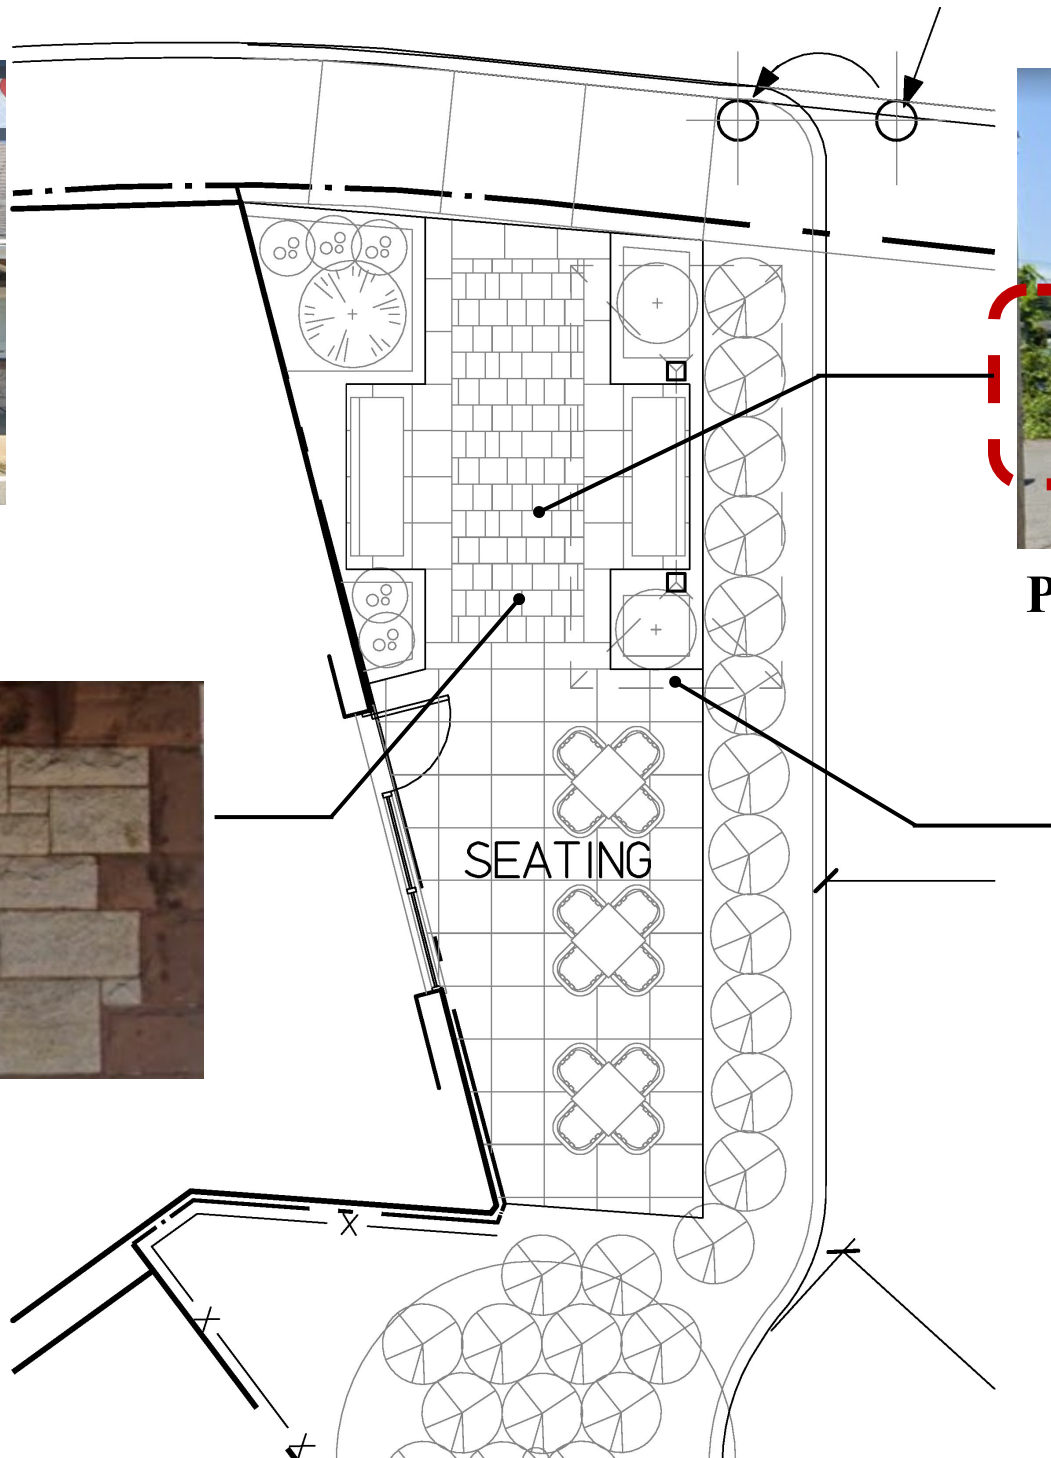

Park Siting

Existing Train Station



Seating Canopy Design Precedent

Homer Avenue Pocket Park

Proposed Mixed Use Development
for
9-49 Homer Avenue, Ashland, MA.

April 13, 2023



Bourque Design
Architectural Design from
Conception to Construction

Ron Bourque
781 296-6654
rbourq@gmail.com

9 Morton Street, Waltham, MA 02453

CHARLES ZAMMUTO
President

charles@legacycm.com
Phone: (781) 391- 5629
Cell: (781) 589-4113
Fax: (617) 244 - 4251

- Construction • Painting
- Snow Removal



legacycm.com