



REVISION TABLE	
NUMBER	DATE

Building #1

Front Elevation
South west

DRAWINGS PROVIDED BY:
Rodenhiser Builders
70 Bartzak drive
Holliston, Ma. 01746

DATE:


7/3/2019

SCALE:

1/4" = 1'-0"

SHEET:

P-1

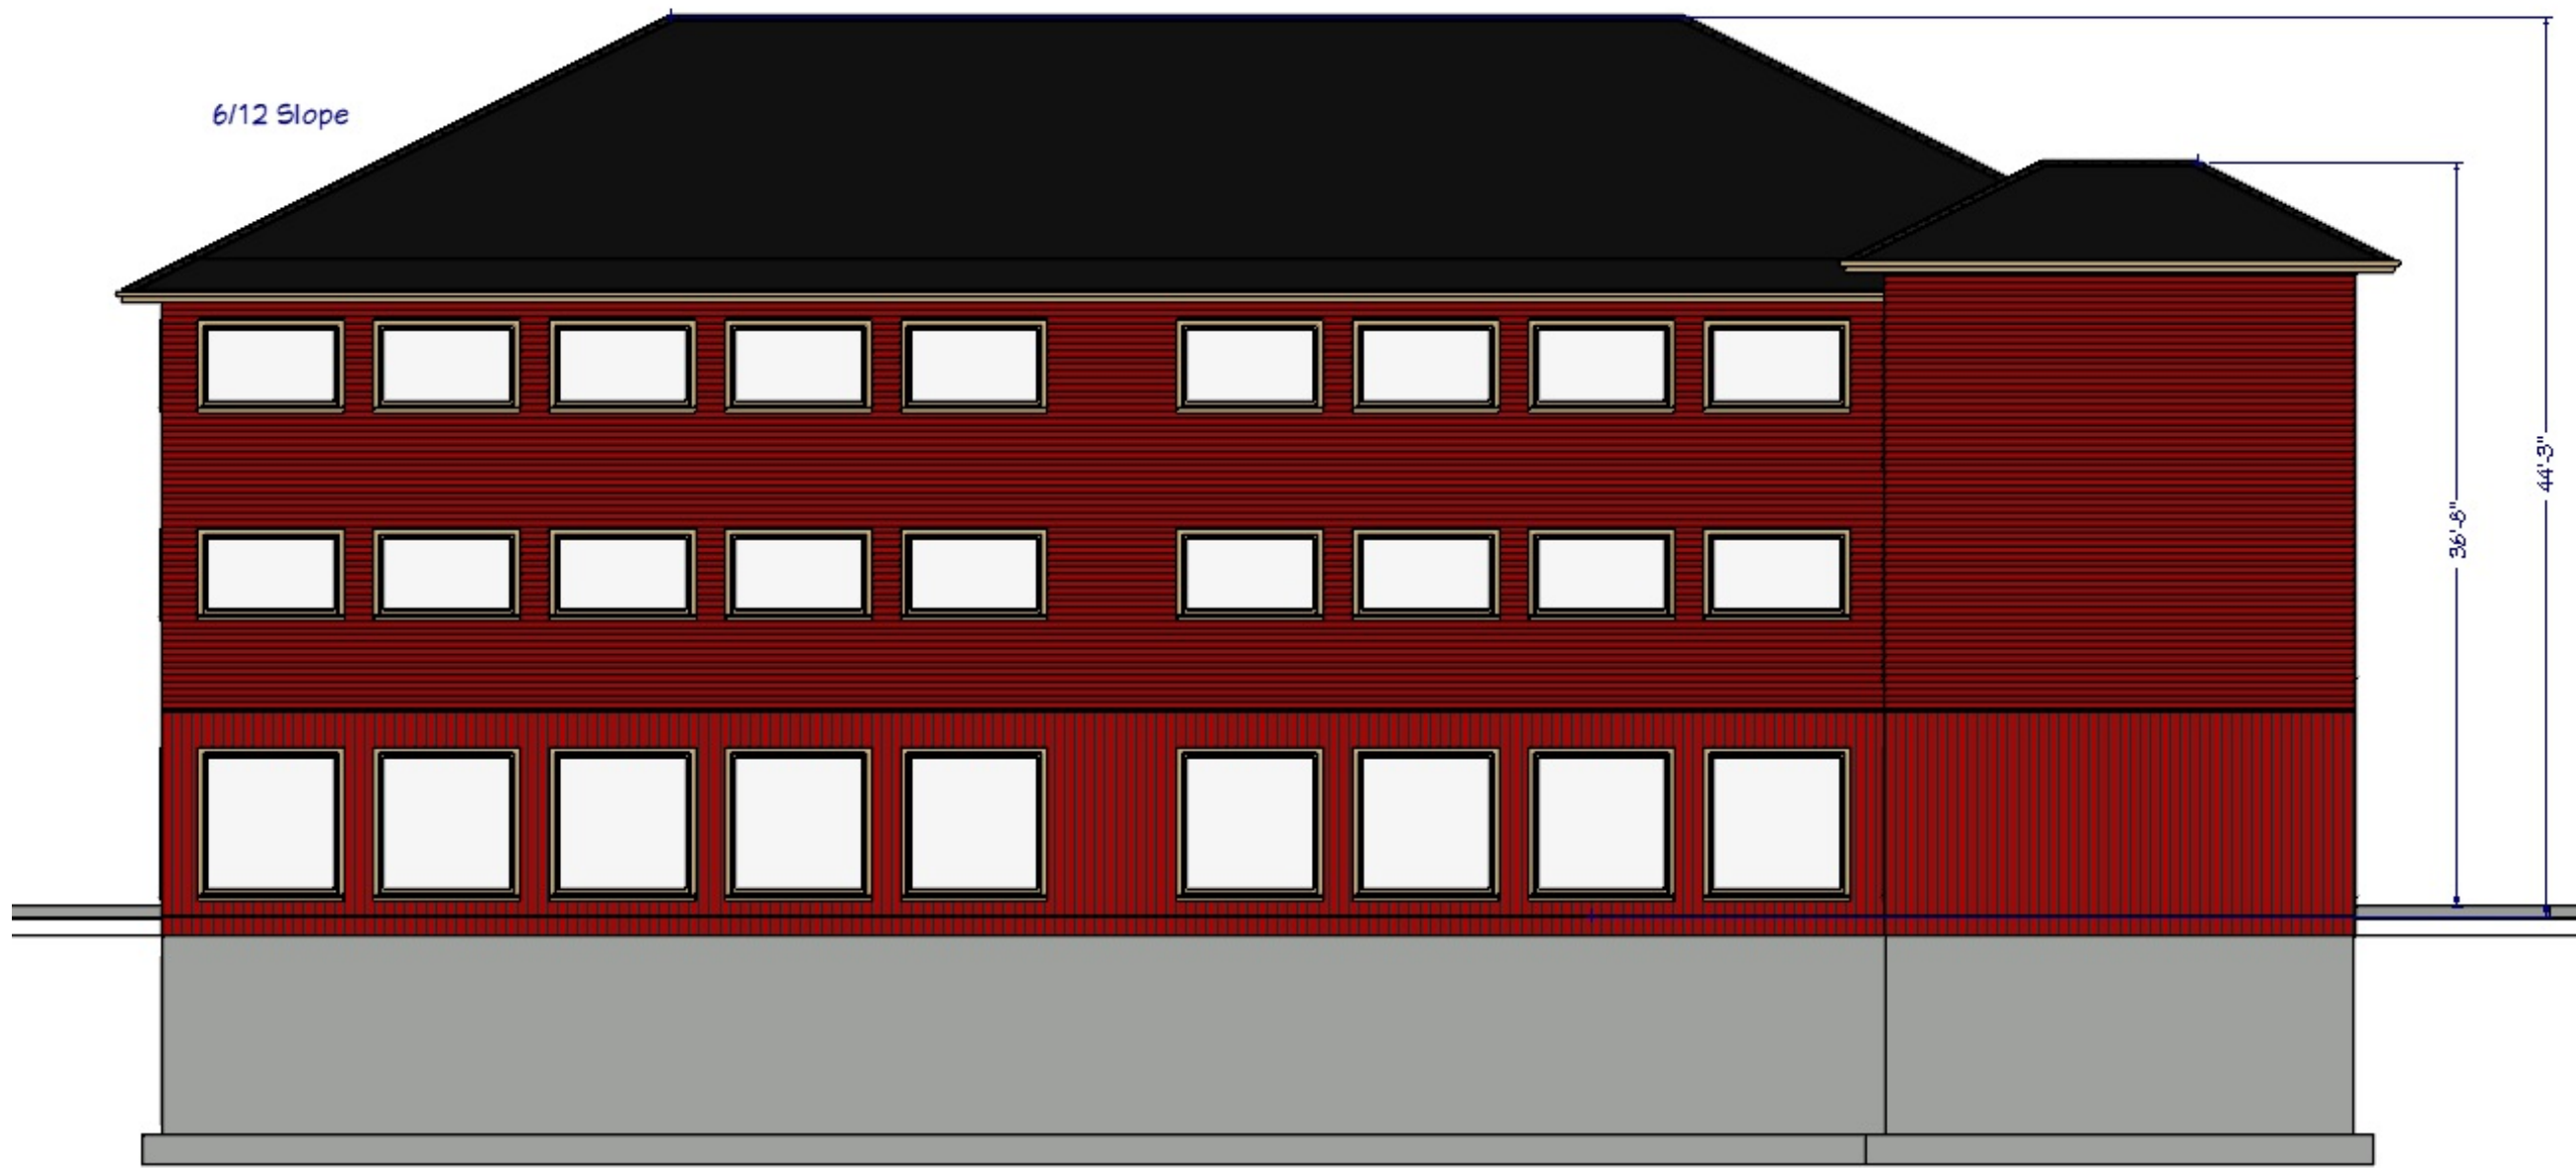

6/12 Slope

36'-6"

44'-3"

REVISION TABLE	
NUMBER	DATE

Building #1

Rear Elevation
North East

DRAWINGS PROVIDED BY:
Rodenhiser Builders
70 Bartzak drive
Holliston, Ma. 01746

DATE:

7/3/2019

SCALE:

1/4" = 1'-0"

SHEET:

P-2



REVISION TABLE	
NUMBER	DATE

Building #1

Left Elevation
North West

DRAWINGS PROVIDED BY:
Rodenhiser Builders
70 Bartzak drive
Holliston, Ma. 01746

DATE:

7/3/2019

SCALE:

1/4" = 1'-0"

SHEET:

P-3



REVISION TABLE		
NUMBER	DATE	REVISION BY / DESCRIPTION

Building #1

Right Elevation
South East

DRAWINGS PROVIDED BY:
Rodenhiser Builders
70 Bartzak drive
Holliston, Ma. 01746

DATE:


7/3/2019

SCALE:


1/4" = 1'-0"

SHEET:


P-4

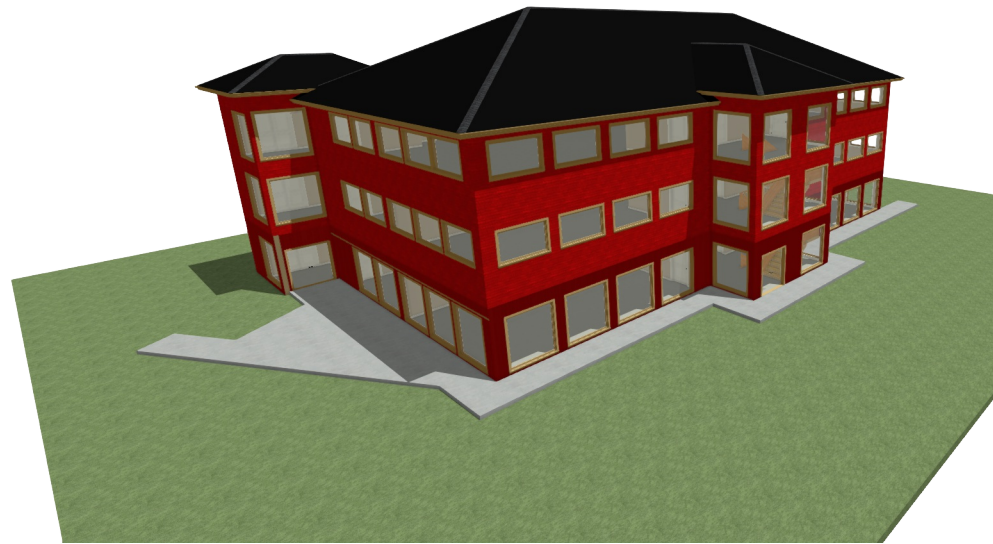


Southwest and Northwest

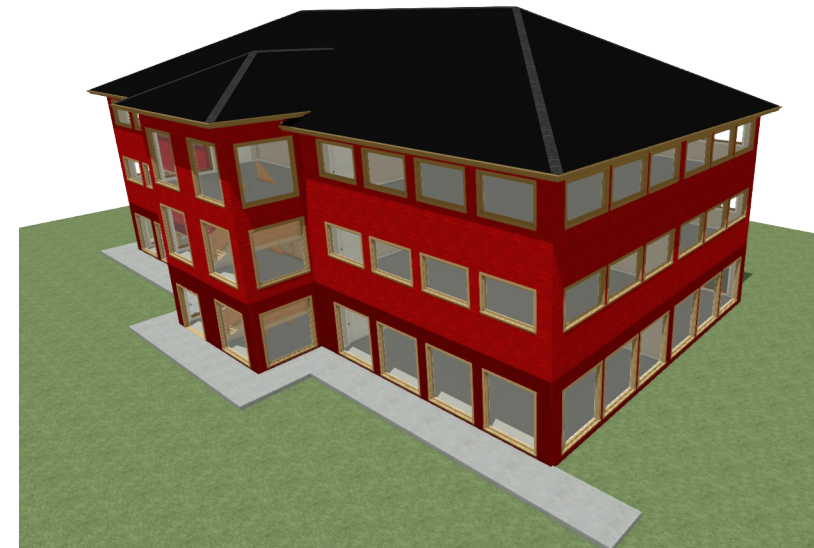

Southwest and Southeast

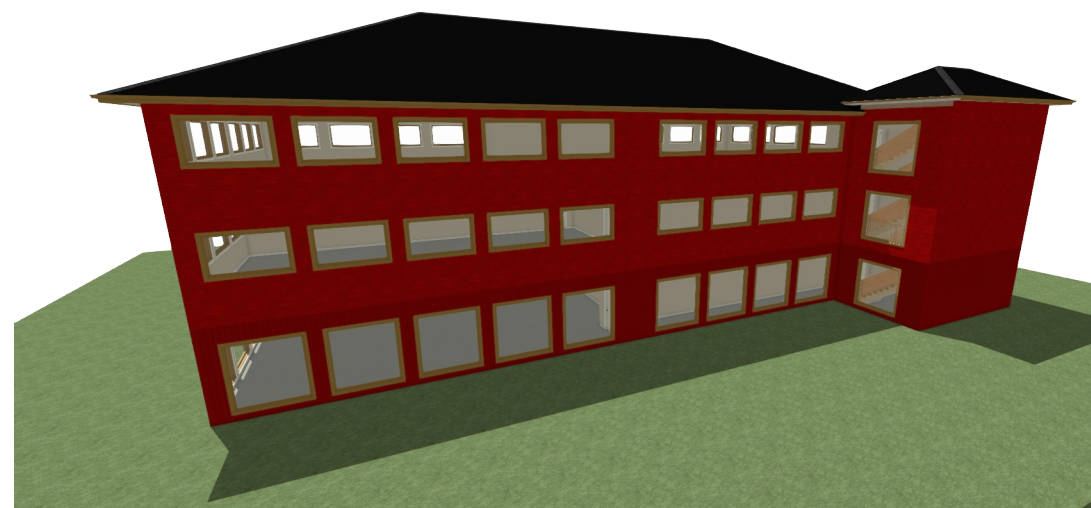

Northeast and Southeast

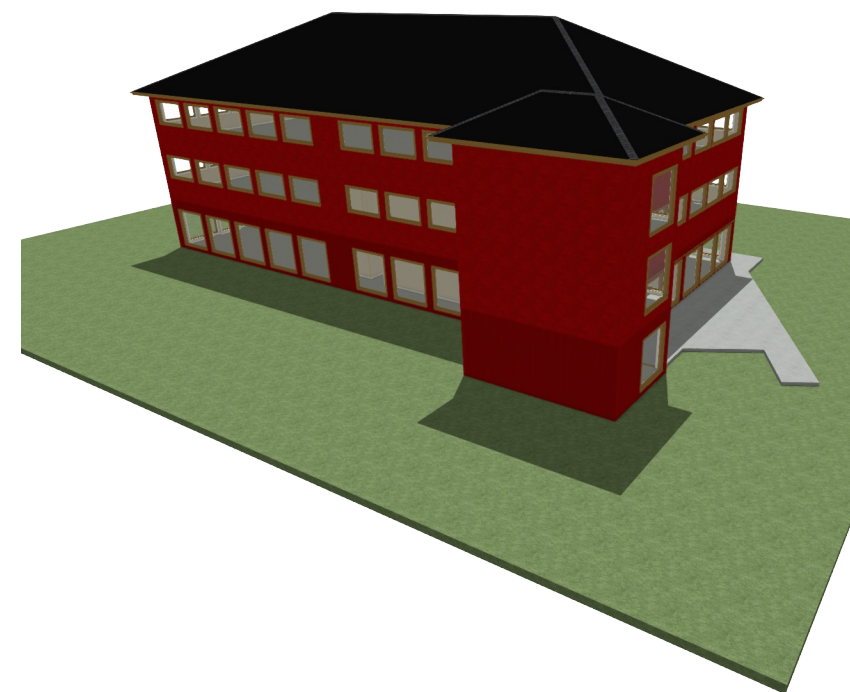

Northeast and Northwest

REVISION TABLE		
NUMBER	DATE	REVISION BY / DESCRIPTION

Building #1

DRAWINGS PROVIDED BY:
 Rodenhiser Builders
 70 Bartzak drive
 Holliston, Ma. 01746

DATE:

7/3/2019

SCALE:

1/4" = 1'-0"

SHEET: