


West Elevation Front

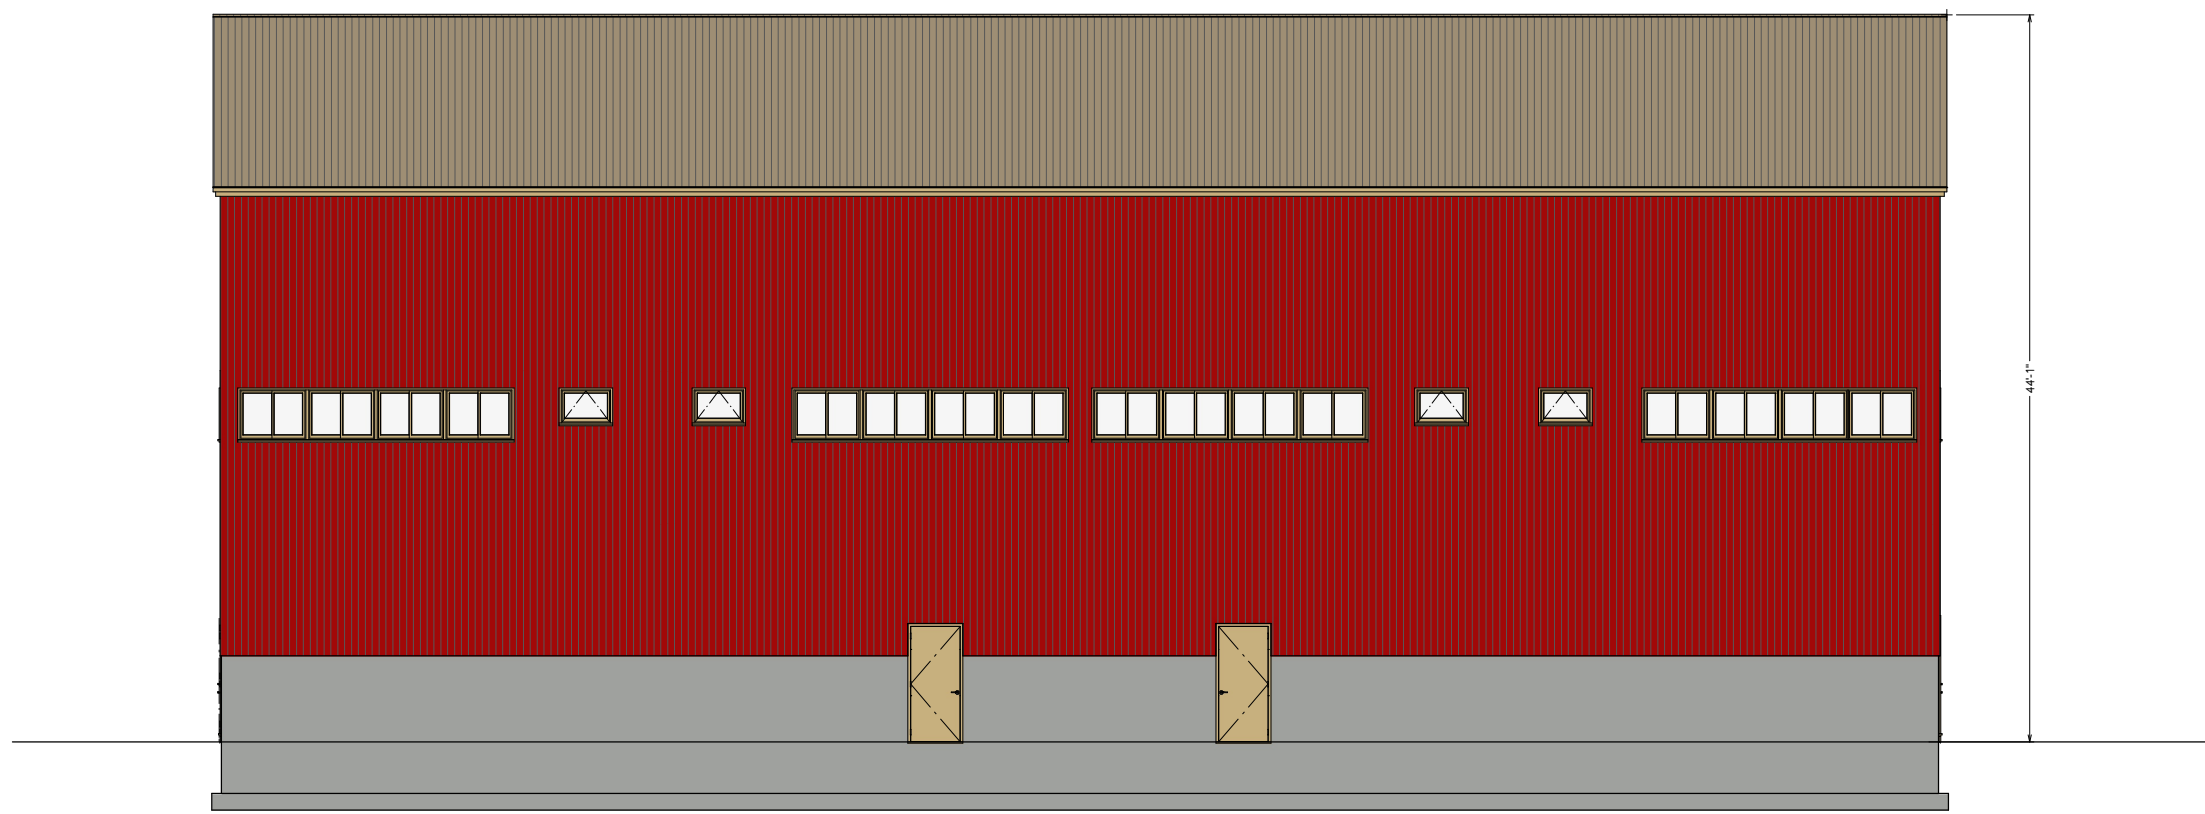

East Elevation Rear

REVISION TABLE

NUMBER	DATE	REVISION	DESCRIPTION

Building #2

West Elevation Front
East Elevation Rear


DRAWINGS PROVIDED BY:
Rodenhiser Builders
70 Bartzak drive
Holliston Ma. 01746

DATE:


6/29/2019

SCALE:

SHEET:

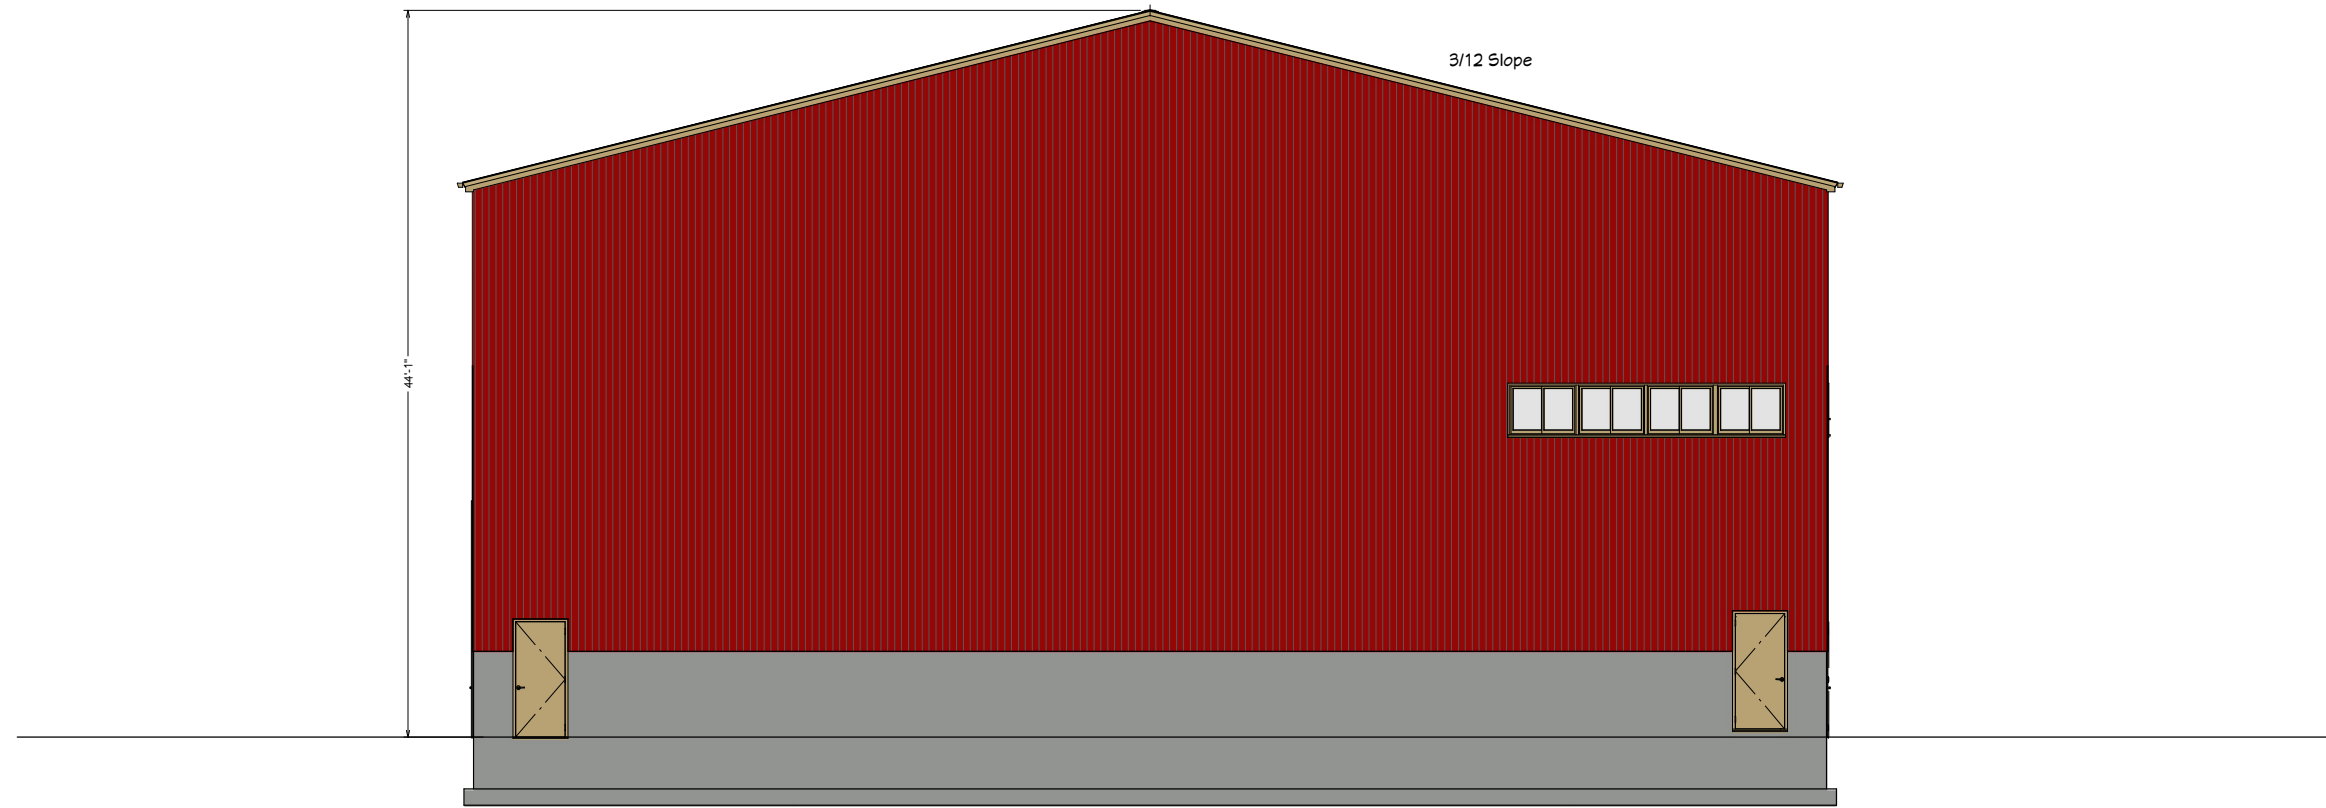

South Elevation Right

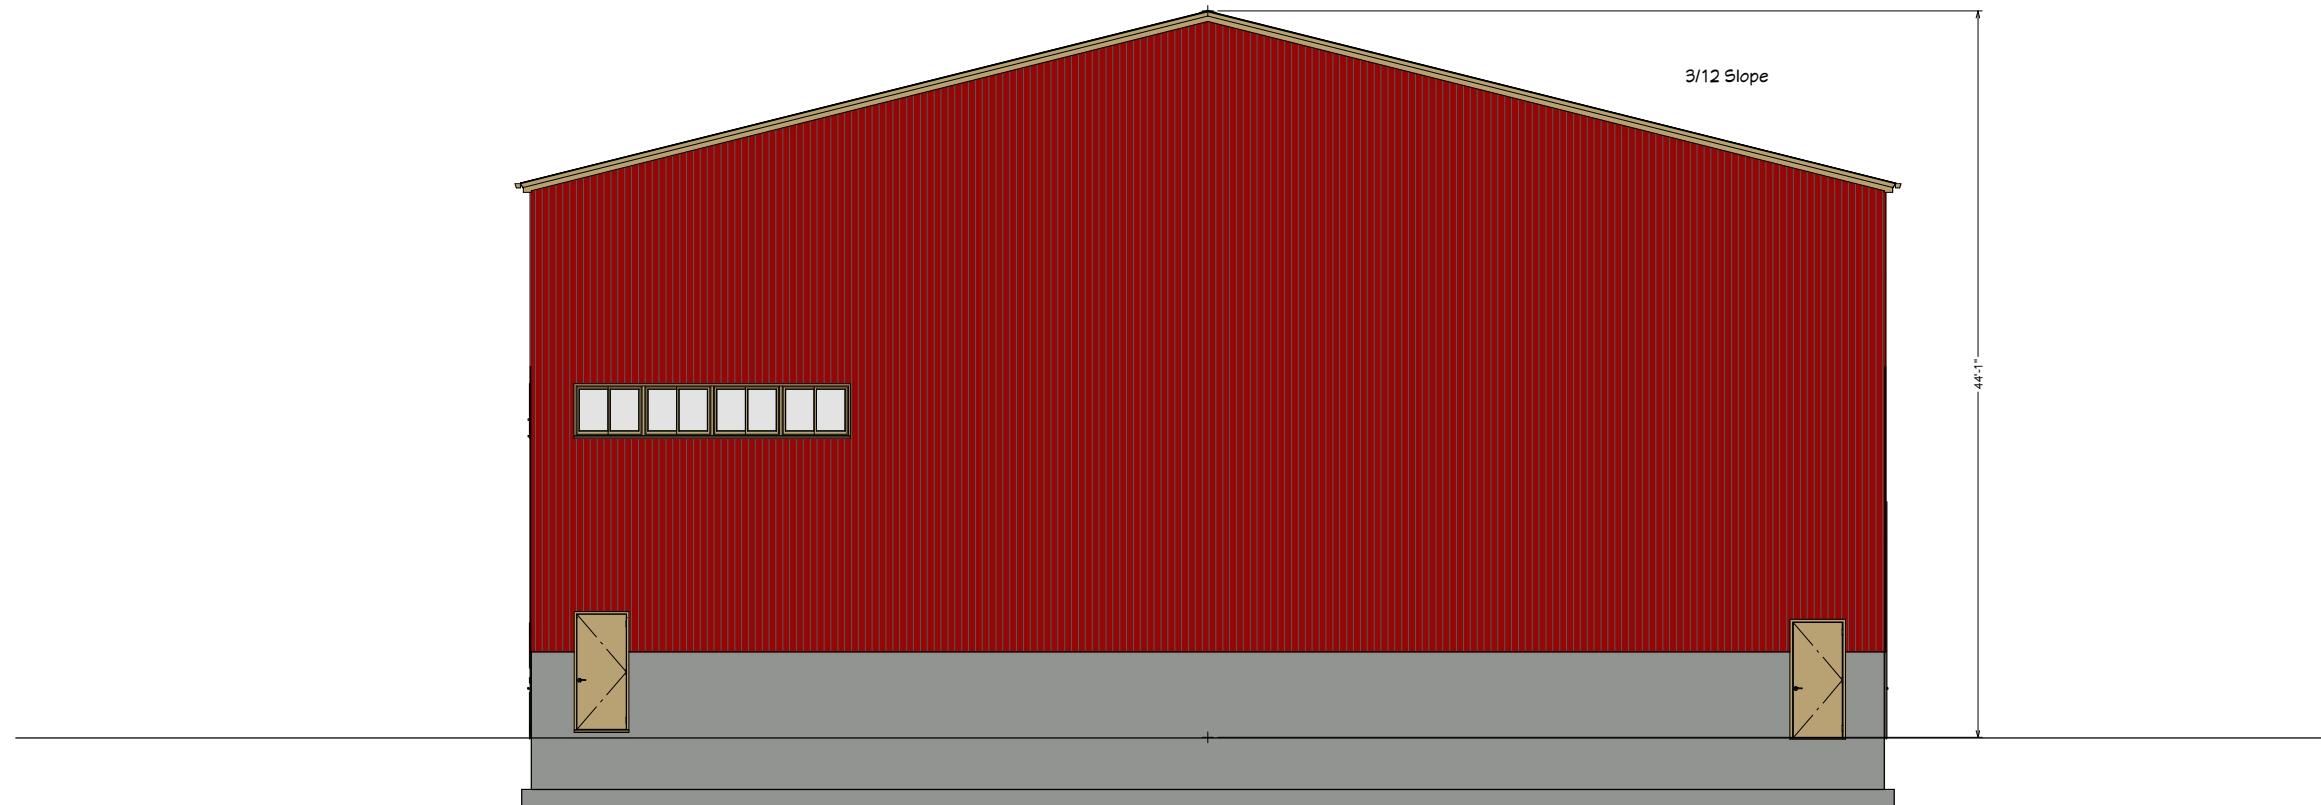

North Elevation Left

REVISION TABLE		
NUMBER	DATE	REVISION BY / DESCRIPTION

Building #2

East Elevation Rear
North Elevation Left




DRAWINGS PROVIDED BY:
Rodenhiser Builders
70 Bartzak drive
Holliston Ma. 01746

DATE:

6/29/2019

SCALE:

SHEET:

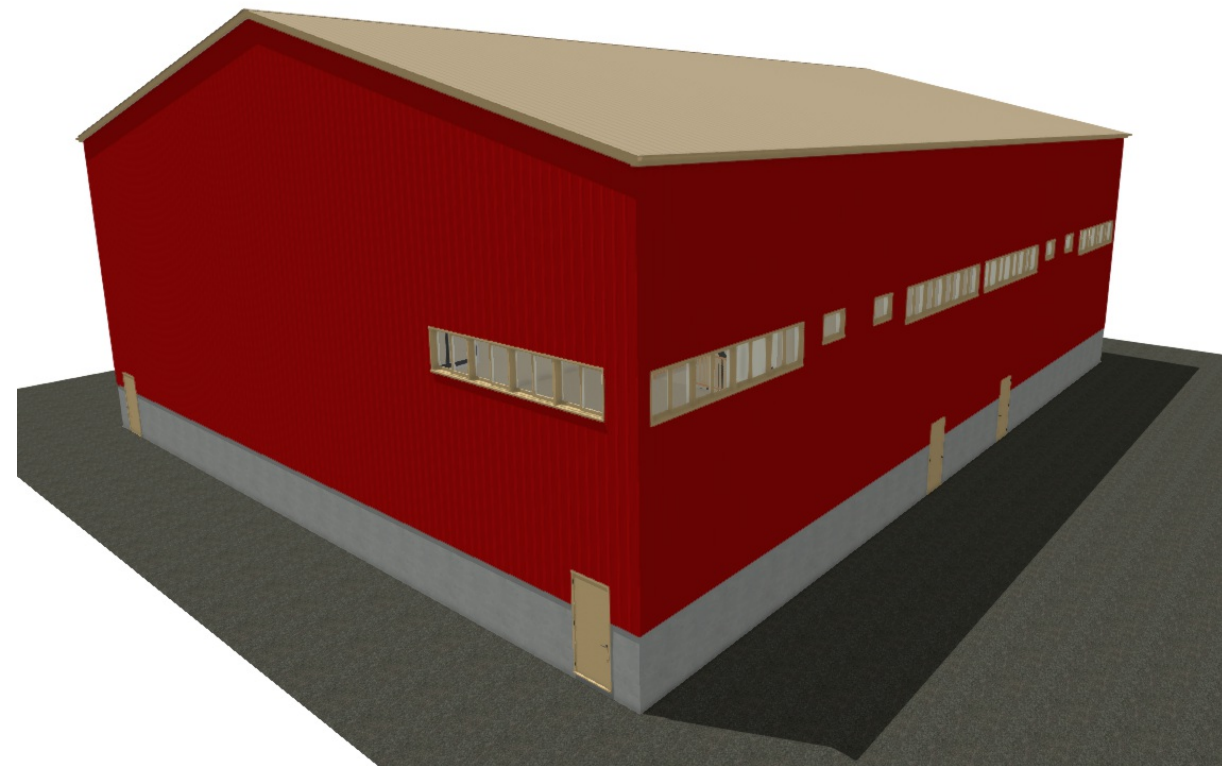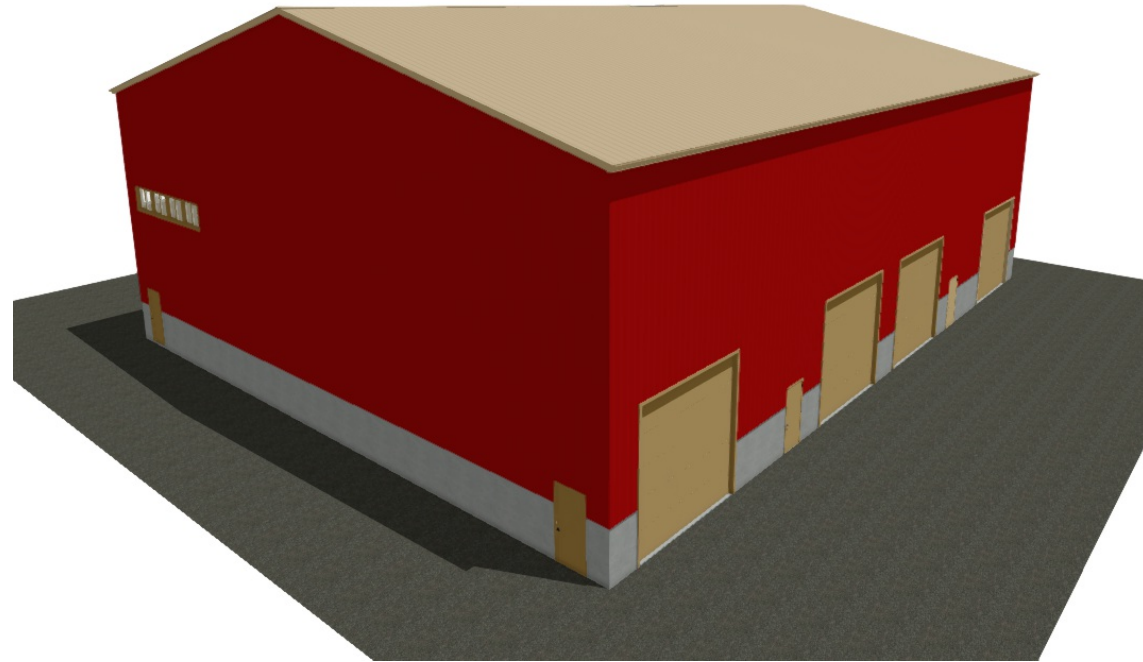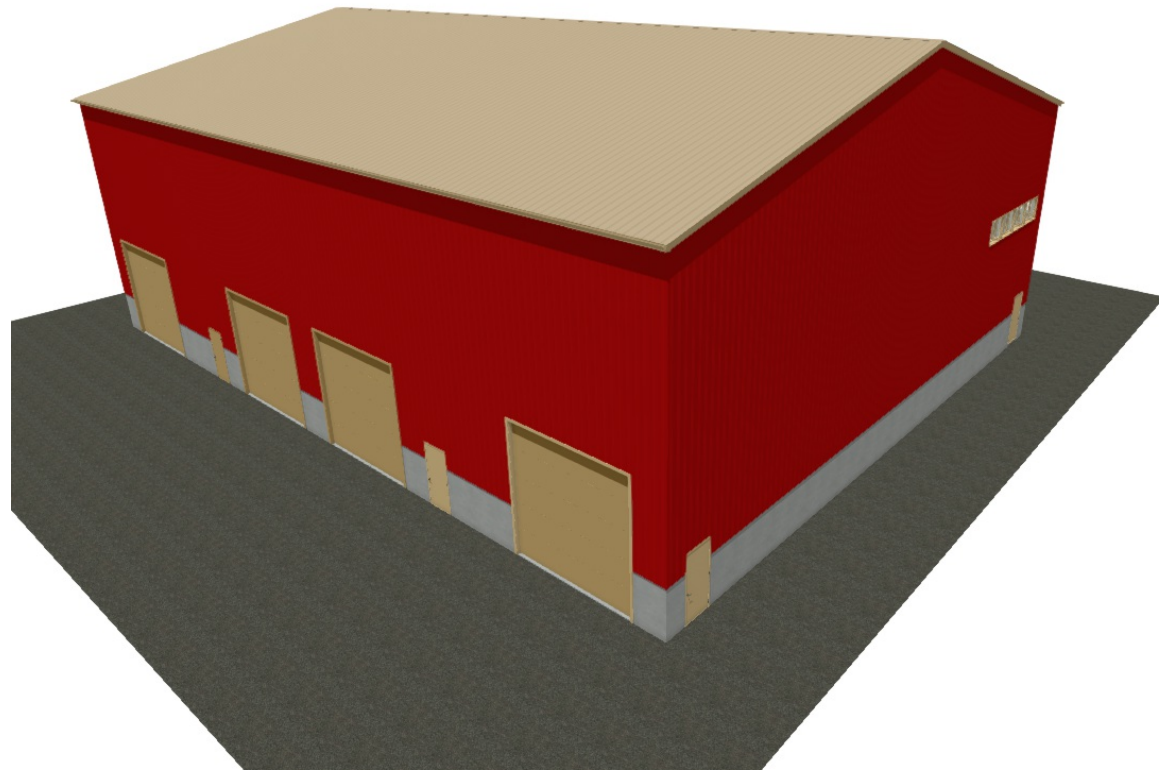

REVISION TABLE	
NUMBER	DATE

Building #2

Aerial views

DRAWINGS PROVIDED BY:
Rodenhiser Builders
 70 Bartzak drive
 Holliston Ma. 01746

DATE:

6/29/2019

SCALE:

SHEET: