
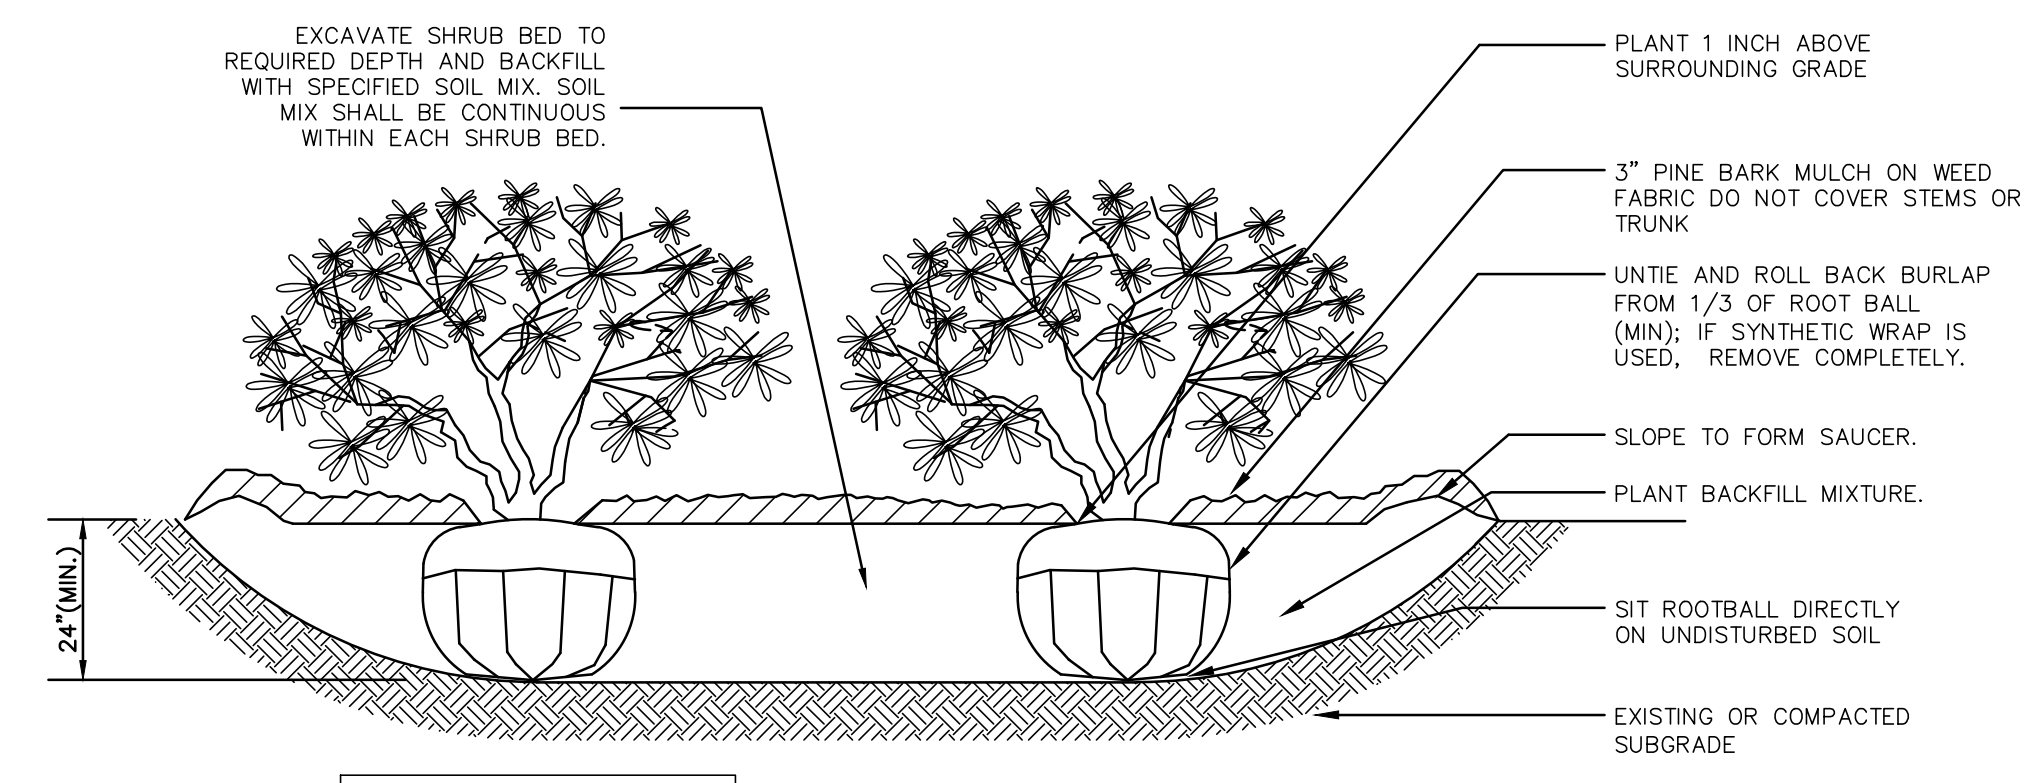


PLANT LIST

| KEY | QTY | BOTANICAL / COMMON NAME | SIZE |
|--------------------|-----|--|------------|
| TREES: | | | |
| GT | 1 | Gleditsia triacanthus inermis | 8-10' |
| PC | 4 | Pyrus calleryana / Flowering Pear 'Chanticleer' | 8-10' |
| UA | 4 | Ulmus americana / Elm Tree 'Princeton' | 8-10' |
| SHRUBS: | | | |
| HQ | 4 | Hydrangea pan. 'Quickfire' | 5 gal. |
| HY | 10 | Hydrangea pan. 'Bobo' | 5 gal. |
| IM | 6 | Ilex meseveae / Blue Holly 'Blue Maid' | 3' |
| TC | 2 | Taxus cusp. / Yew 'Capitata' | 3-3.5' |
| TM | 12 | Taxus media / Yew 'Greenwave' | 18-24" |
| PERENNIALS: | | | |
| AS | 9 | Astilbe chin. / Plume Flower 'Visions in Pink' | 1 gal. |
| BA | 7 | Baptisia australis / False indigo | 1 gal. |
| CA | 9 | Calamagrostis acut. / Feather Reed Grass 'Karl Foerster' | 2 gal. |
| CX | 37 | Carex flacca / Sedge 'Blue Zinger' | 1 gal. |
| CH | 12 | Chasmanthium lat. / Northern Sea Oats | 2 gal. |
| HG | 11 | Hemerocallis / Daylily 'Little Grapette' | 1 gal. |
| HM | 66 | Hemerocallis / Daylily 'Happy Returns' | 1 gal. |
| HV | 8 | Heuchera villosa / Coral Bells 'Georgia Peach' | 1 gal. |
| HS | 18 | Hosta 'Blue Angel' | 1 gal. |
| HD | 23 | Hosta 'Dream Weaver' | 1 gal. |
| HF | 7 | Hosta 'Francee' | 1 gal. |
| NP | 24 | Nepeta / Catmint 'Walker's Low' | 1 gal. |
| PT | 19 | Pachysandra terminalis / Japanese Spurge | flat of 25 |
| PA | 19 | Pennisetum alop. / Dwarf Fountain Grass 'Hameln' | 2 gal. |
| SN | 8 | Salvia nemerosa / Sage 'Caradonna' | 1 gal. |
| SS | 13 | Schizachyrium scop. / Little Bluestem 'Carousel' | 2 gal. |

GENERAL NOTES

- All contractors shall inspect site prior to bidding to verify existing conditions for themselves.
- The Contractor shall supply all plant material in quantities sufficient to complete the plantings shown on the drawing.
- All plant material shall conform to the guidelines established by "The American Standard for Nursery Stock", published by the American Association of Nurseries, Inc. ANSI Z60.1-1990
- All plants to be balled in burlap or container grown. No plastic burlap.
- All roots shall be dusted with appropriate mycorrhizal inoculant product, prior to planting.
- The landscape contractor shall guarantee all plant materials for one (1) full year from date of acceptance.
- Heal all construction scars with native/naturalized grass, lawn or mulch.

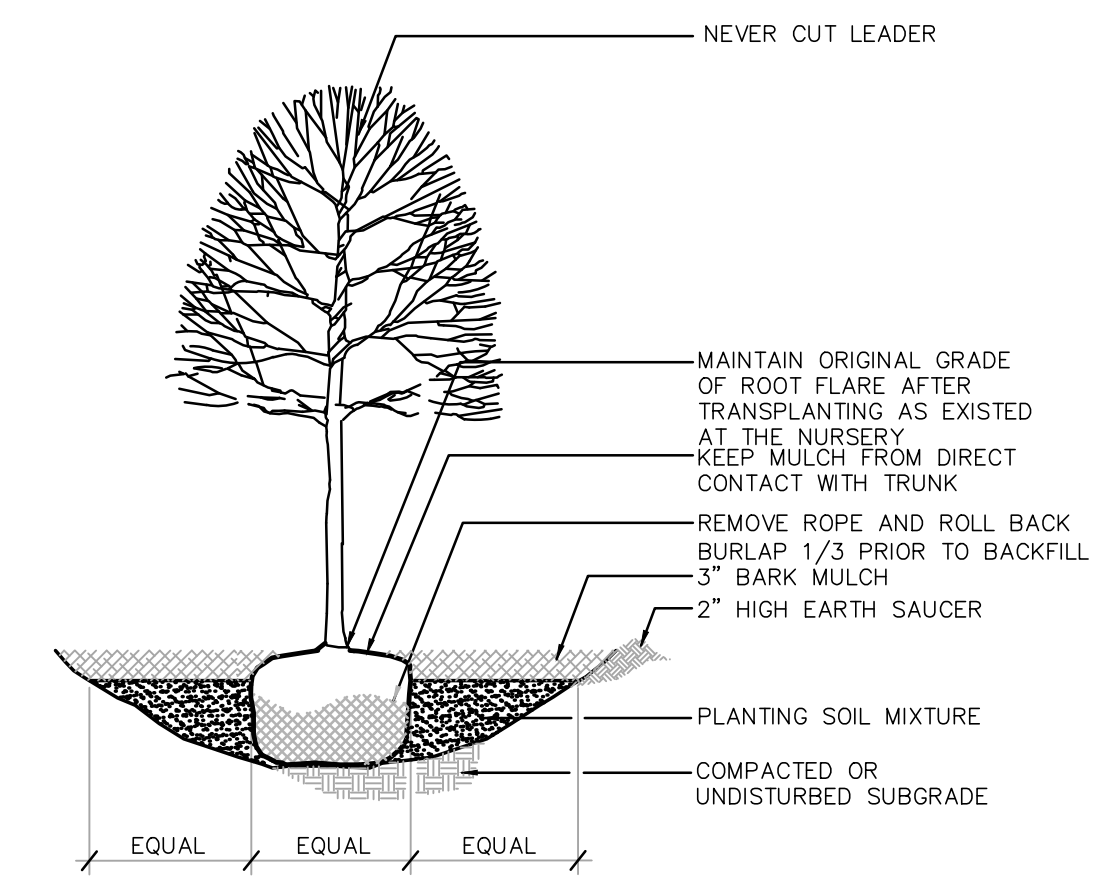

| | | | | | | | |
|--|--|--|--|--|--|--|--|
| | | | | | | | |
| | | | | | | | |
