

New Building 3



New Building 1



81 West Union Ashland, Mass
New Building 3

Before

| REVISION TABLE | NUMBER | DATE | REVISOR | DESCRIPTION |
|----------------|--------|------|---------|-------------|
| | | | | |
| | | | | |
| | | | | |
| | | | | |

Building #3

Cover Page

DRAWINGS PROVIDED BY:
Rodenriser Builders
70 Bartzak Drive
Holliston, Ma.

DATE:
5/27/2020
SCALE:
SHEET:

01746



South Elevation Front

Signs
3' tall x 14' wide



South Elevation Front

| REVISION TABLE | | | |
|-------------------------------------|--|--|--|
| NUMBER DATE REVISION BY DESCRIPTION | | | |
| | | | |
| | | | |
| | | | |
| | | | |

Building #3

North Elevation
South Elevation

DRAWINGS PROVIDED BY:
Rodenhiser Builders
70 Bartzak Drive
Holliston, Ma.
01746

DATE:

5/27/2020


SCALE:

3/16" =
1'-0"

SHEET:



East Elevation Right

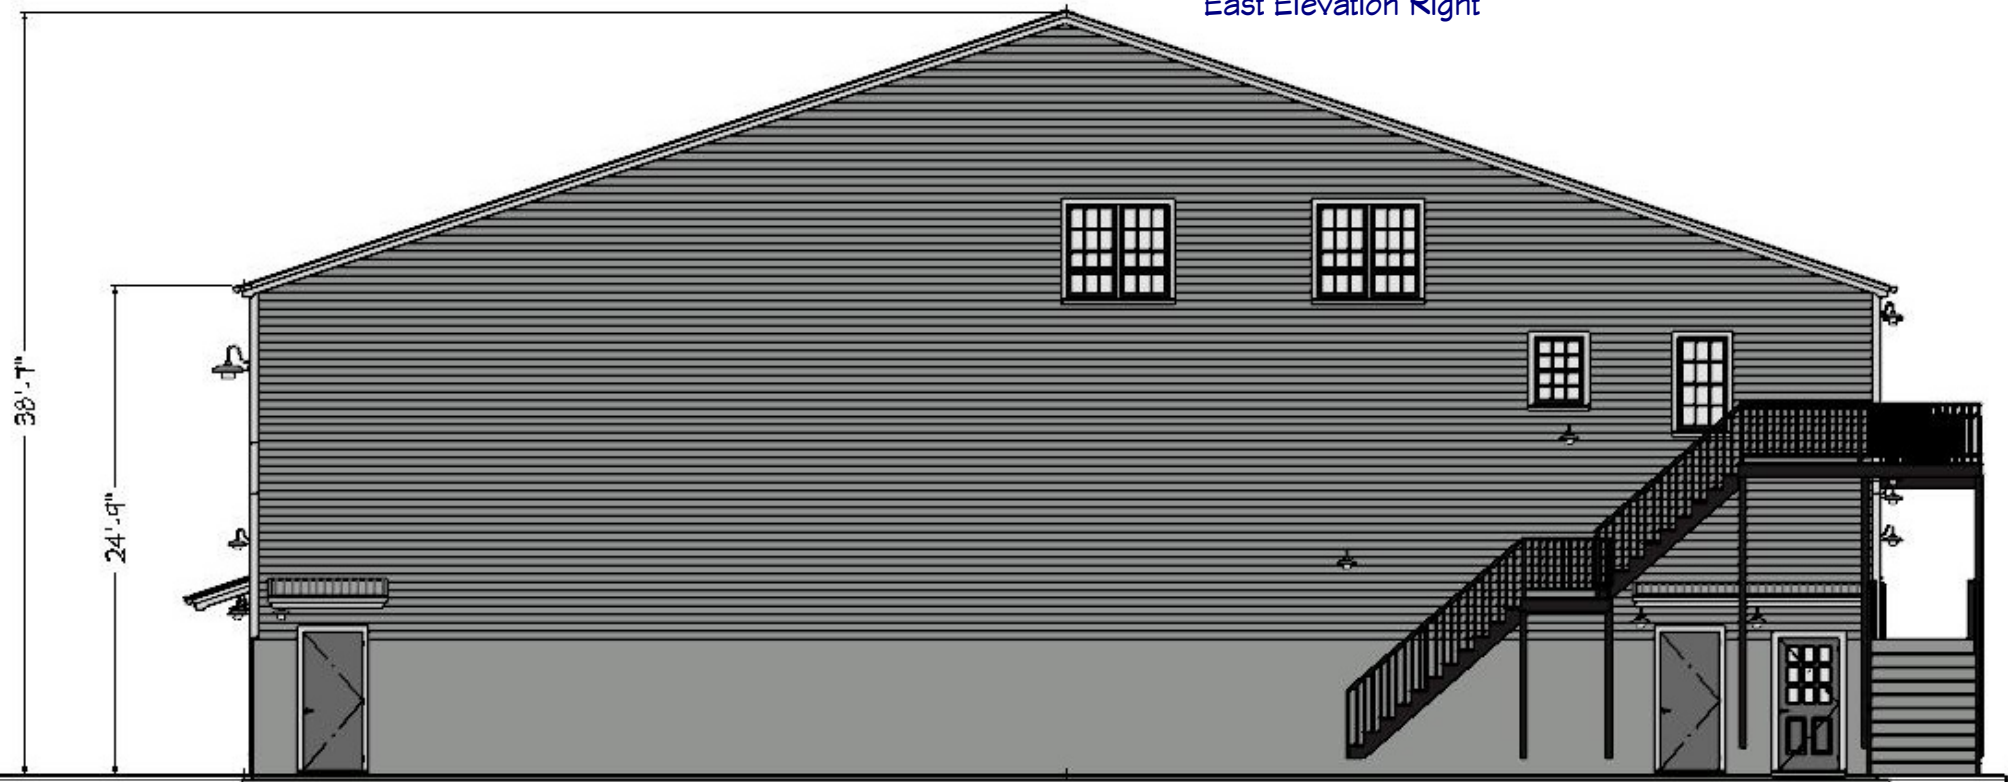

| NUMBER | DATE | REVISION TABLE | REVISOR | DESCRIPTION |
|--------|------|----------------|---------|-------------|
| | | | | |
| | | | | |
| | | | | |

Building #3

Right Elevation

DRAWINGS PROVIDED BY:
Rodenhiser Builders
 70 Bartzak Drive
 Holliston, Ma.


DATE:

5/27/2020

SCALE:

SHEET:

01746

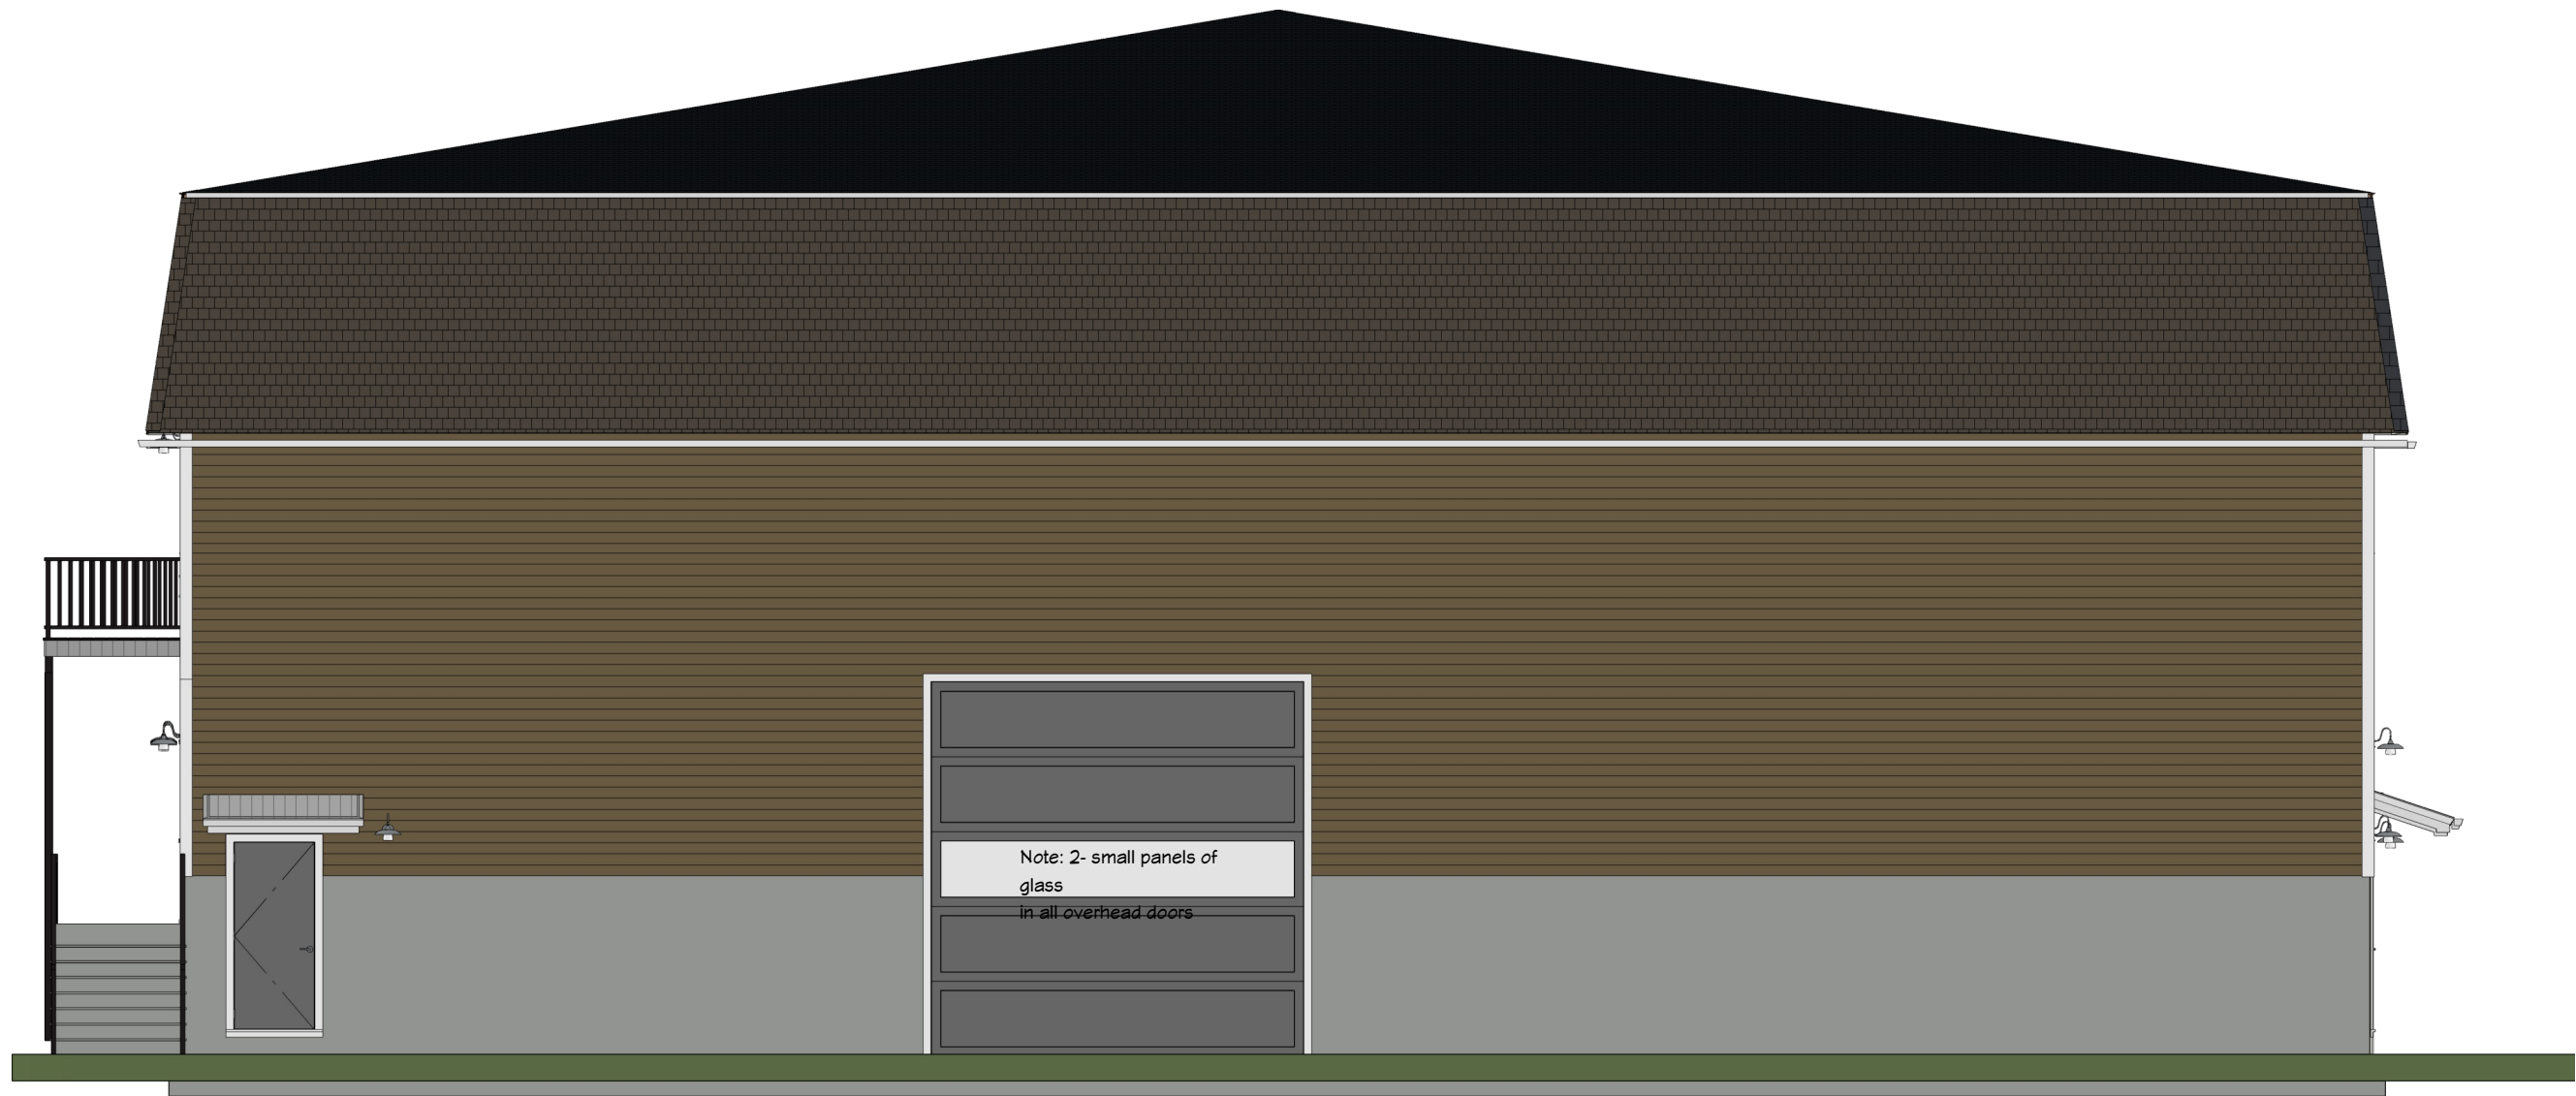

West Elevation

| NUMBER | DATE | REVISION TABLE | REVISED BY | DESCRIPTION |
|--------|------|----------------|------------|-------------|
| | | | | |
| | | | | |
| | | | | |
| | | | | |

Building #3

Left Elevation

DRAWINGS PROVIDED BY:
Rodeniser Builders
 70 Bartzak Drive
 Holliston, Ma.


01746

DATE:

5/27/2020

SCALE:

SHEET:

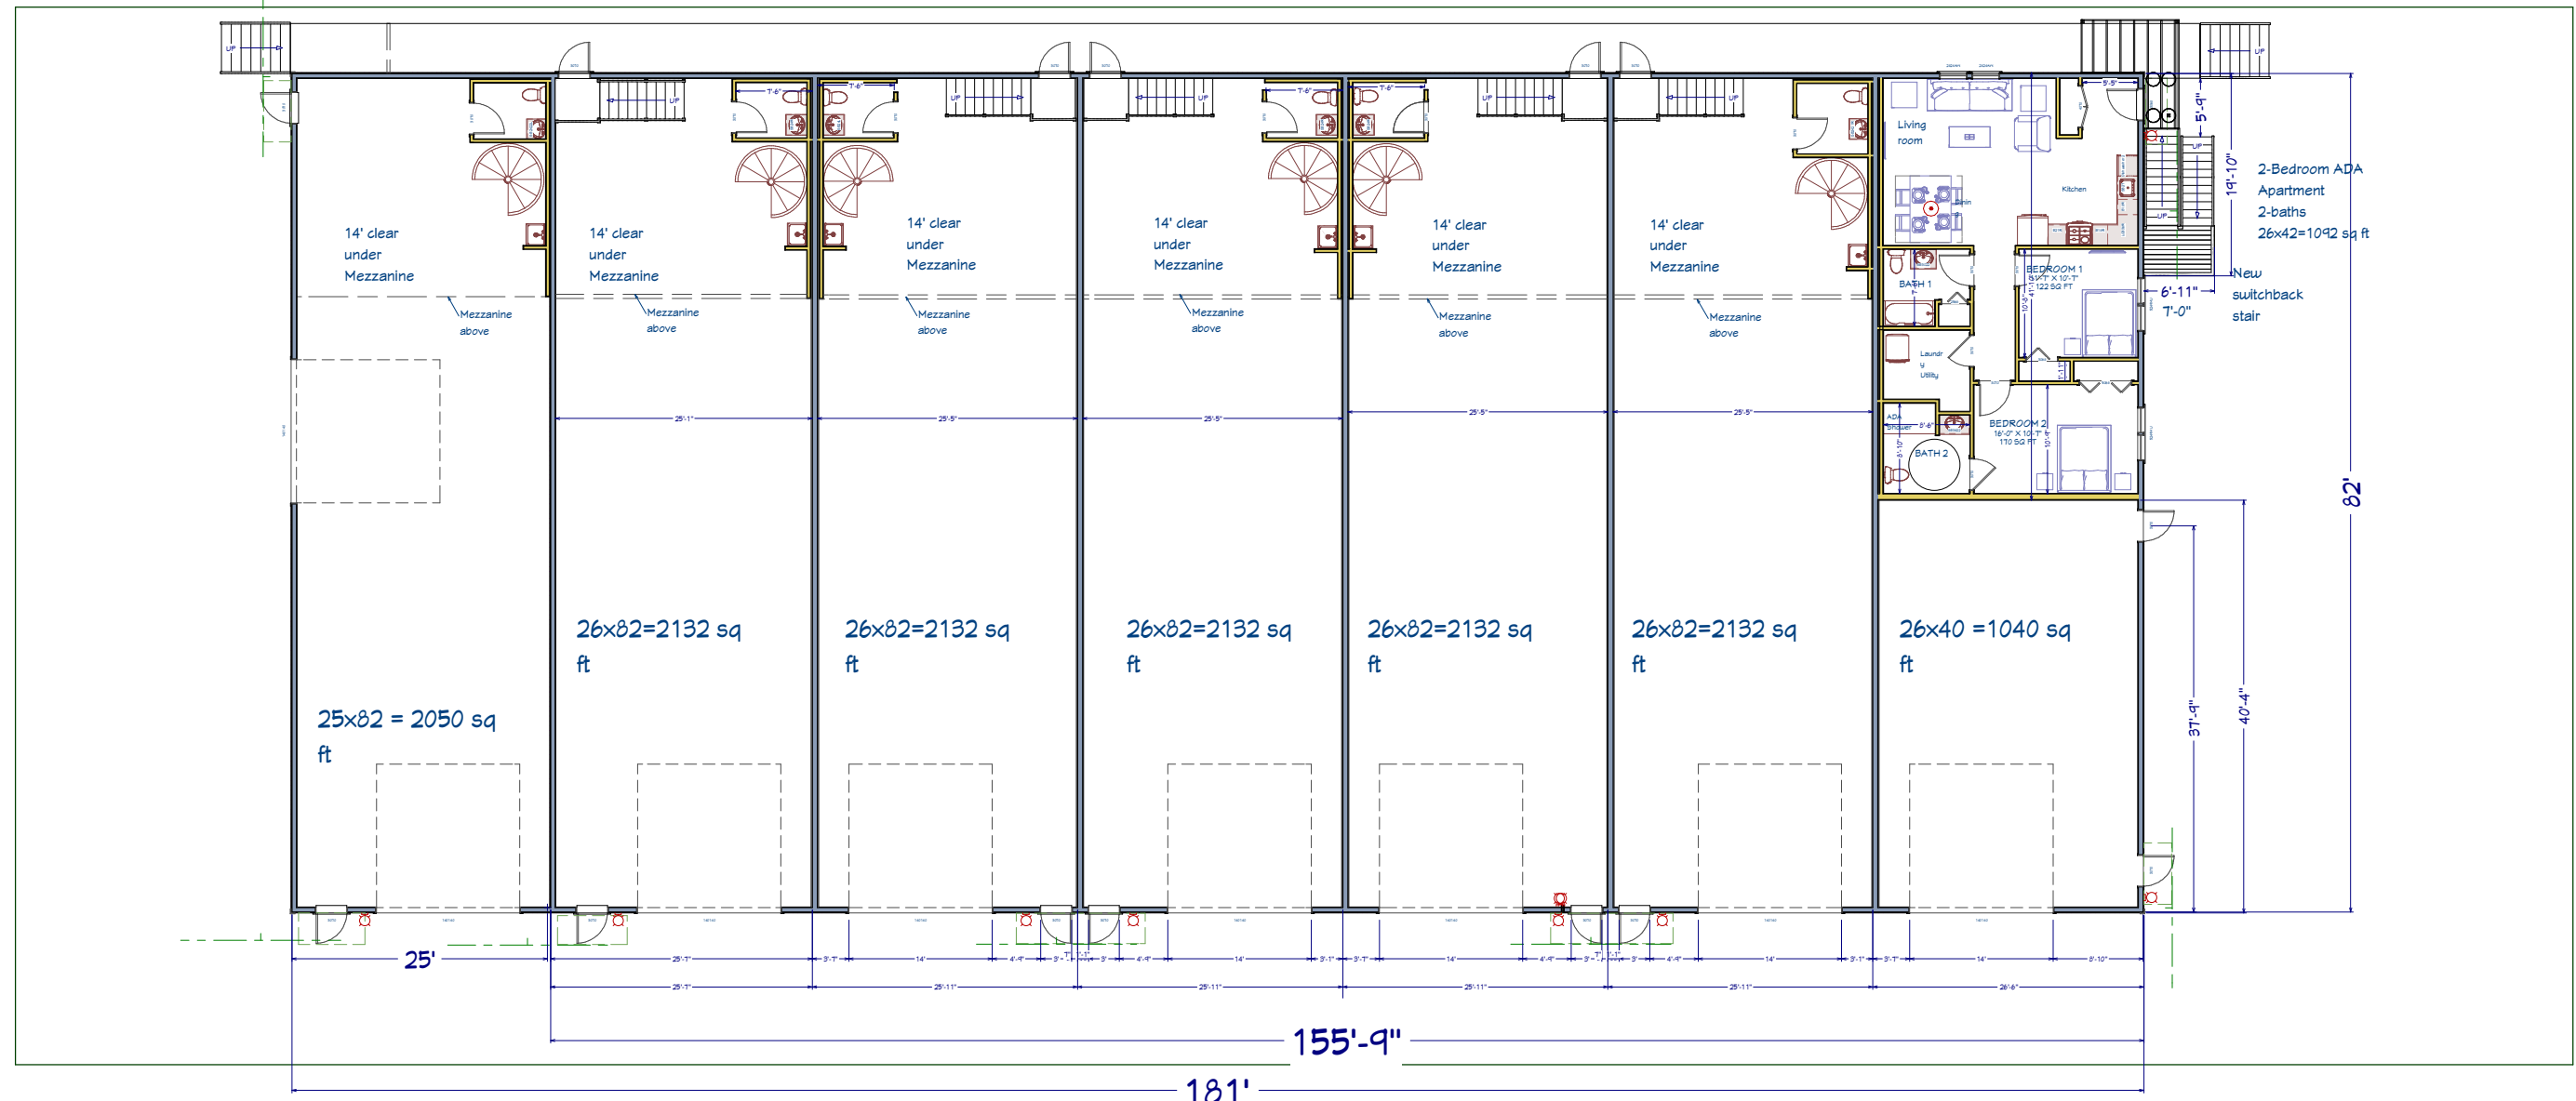

1st Floor

| REVISION TABLE | | | |
|-------------------------------------|--|--|--|
| NUMBER DATE REVISION BY DESCRIPTION | | | |
| | | | |
| | | | |
| | | | |

Building #3

First Floor

DRAWINGS PROVIDED BY:
Rodeniser Builders
 70 Bartzak Drive
 Holliston, Ma.
 01746


DATE:

5/27/2020

SCALE:

SHEET:

Floorplan

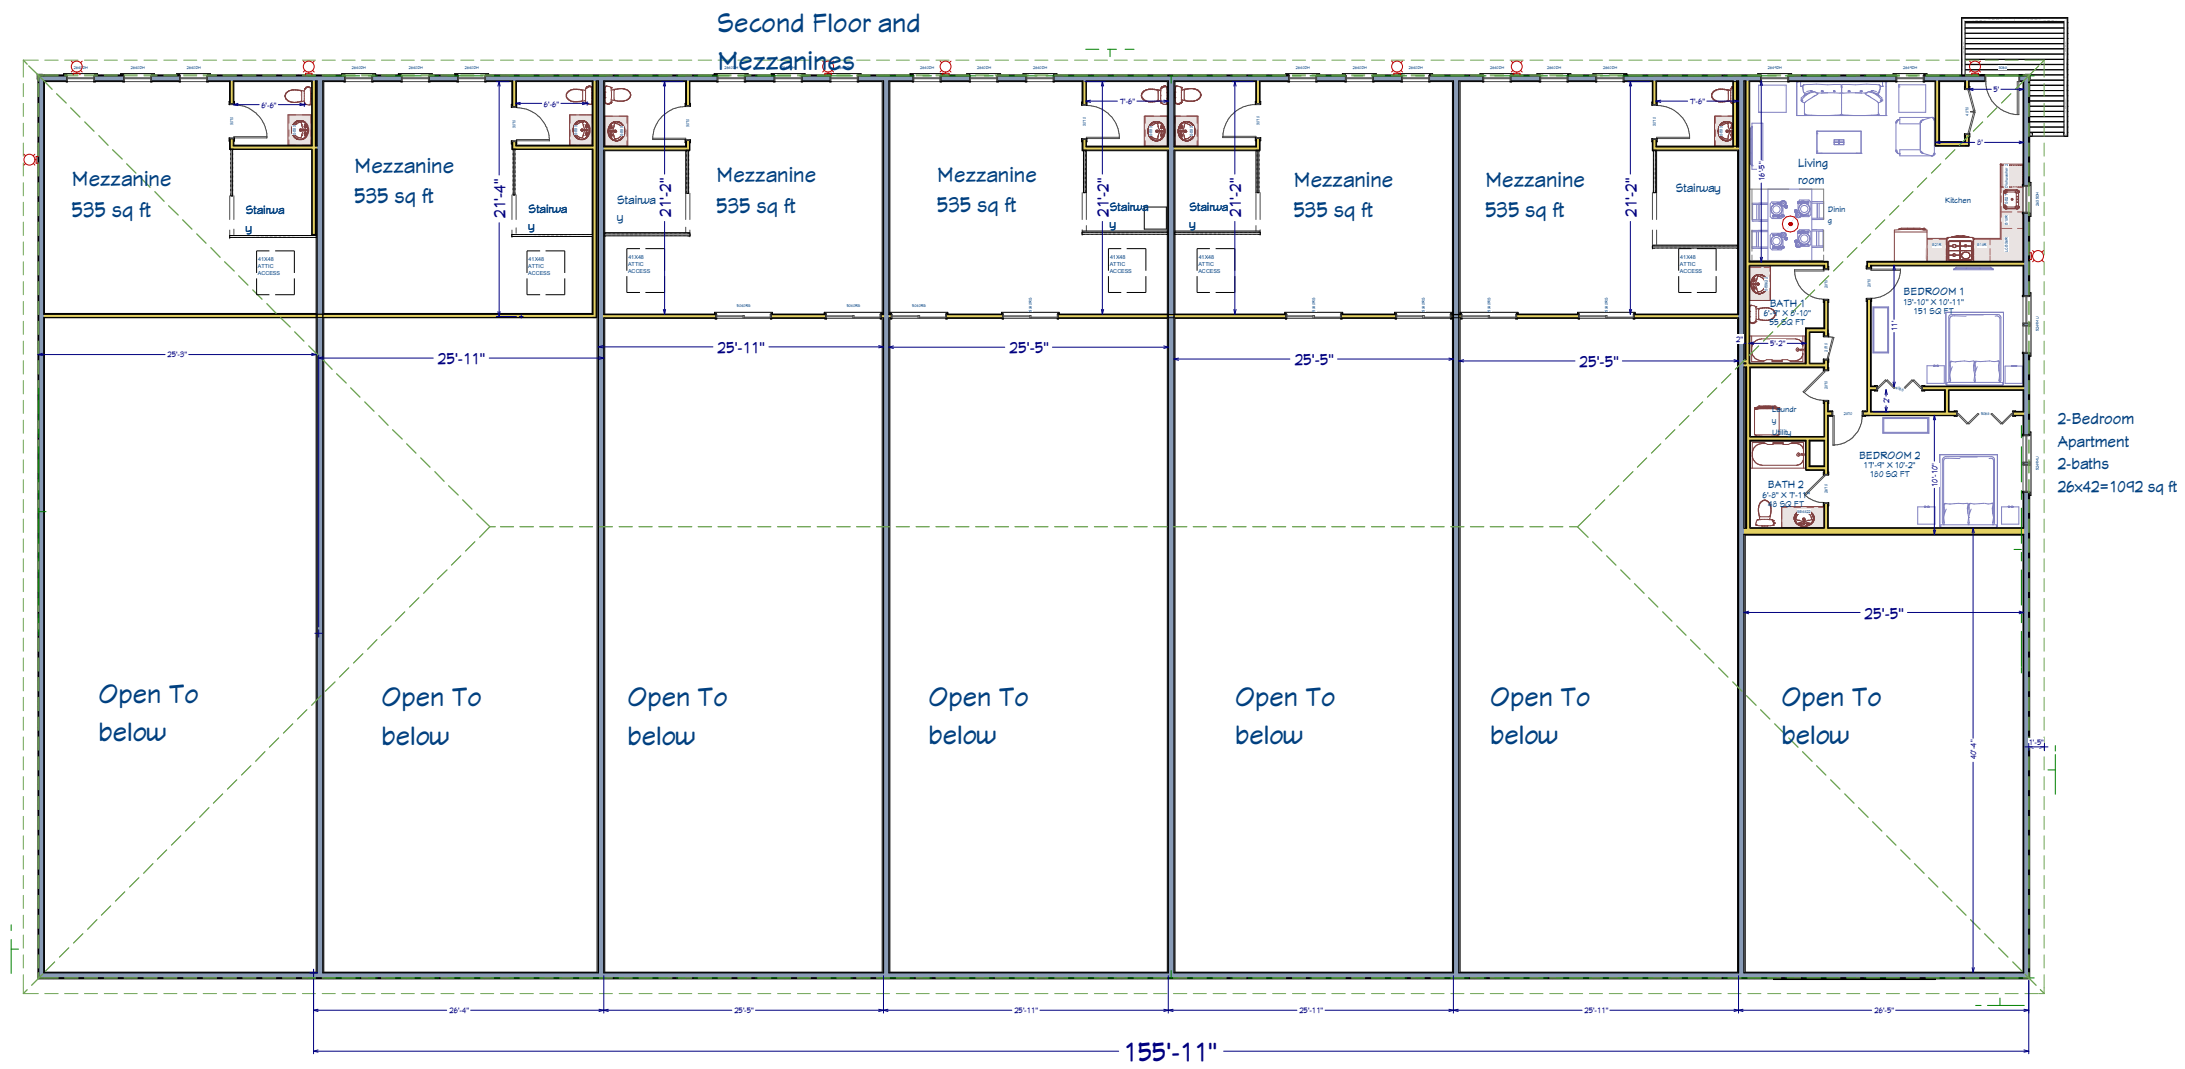

| REVISION TABLE | NUMBER | DATE | REVISED BY | DESCRIPTION |
|----------------|--------|------|------------|-------------|
| | | | | |
| | | | | |
| | | | | |

Building #3

Second Floor

DRAWINGS PROVIDED BY:
Rodeniser Builders
 70 Bartzak Drive
 Holliston, Ma.

DATE:

5/27/2020

SCALE:

SHEET:

Floorplan

01746

