

New Building 3



New Building 1



81 West Union Ashland, Mass
New Building 3

Before

REVISION TABLE	NUMBER	DATE	REVISOR	DESCRIPTION

Building #3

Cover Page

DRAWINGS PROVIDED BY:
Rodenriser Builders
 70 Bartzak Drive
 Holliston, Ma.

01746

DATE:
5/27/2020

SCALE:

SHEET:



South Elevation Front

Signs
3' tall x 14' wide



South Elevation Front

REVISION TABLE	
NUMBER	DATE

Building #3

North Elevation
South Elevation

DRAWINGS PROVIDED BY:
Rodenhiser Builders
70 Bartzak Drive
Holliston, Ma.
01746

DATE:

5/27/2020


SCALE:

3/16" =
1'-0"

SHEET:



East Elevation Right

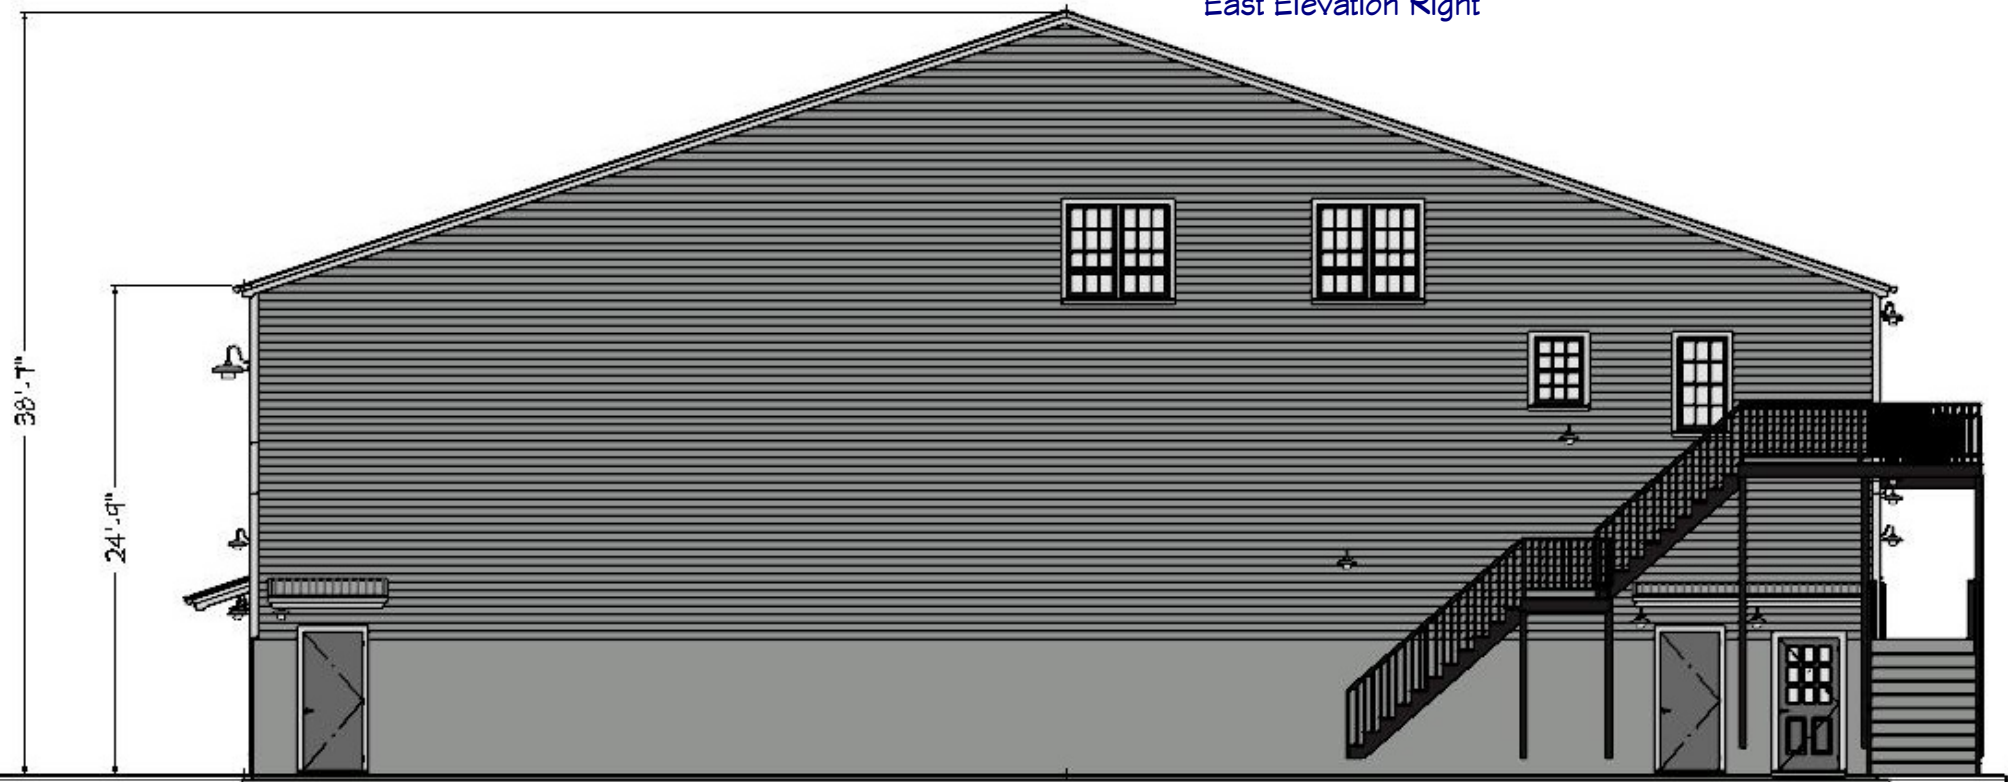

REVISION TABLE	
NUMBER	DATE

Building #3

Right Elevation

DRAWINGS PROVIDED BY:
Rodenhiser Builders
 70 Bartzak Drive
 Holliston, Ma.


DATE:

5/27/2020

SCALE:

SHEET:

01746

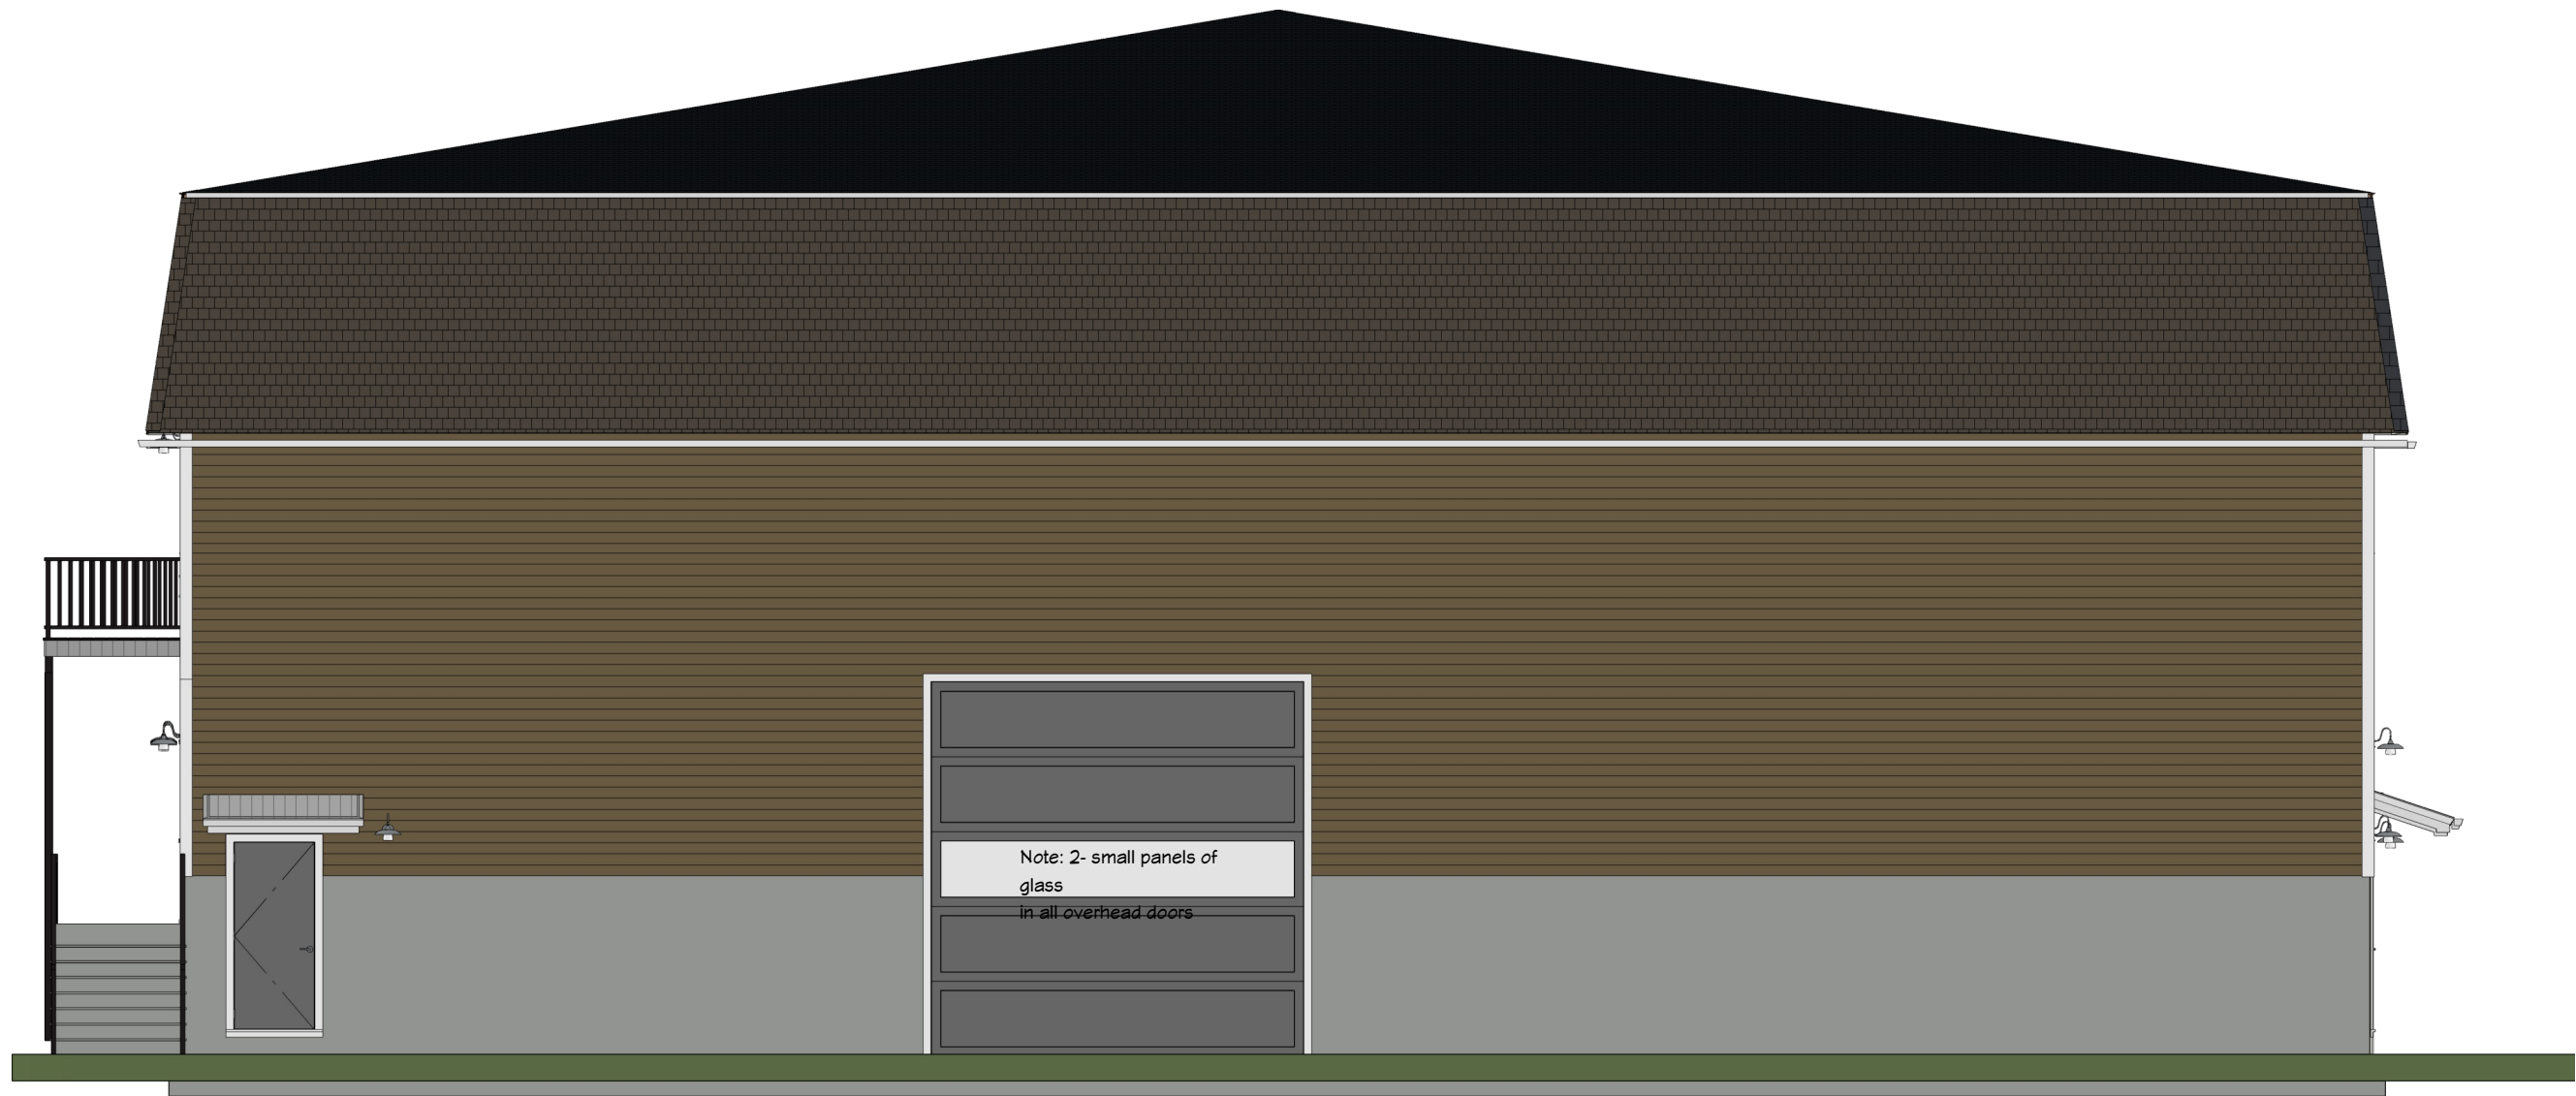

West Elevation

REVISION TABLE	
NUMBER	DATE

Building #3

Left Elevation

DRAWINGS PROVIDED BY:
Rodeniser Builders
 70 Bartzak Drive
 Holliston, Ma.


DATE:

5/27/2020

SCALE:

SHEET:

01746

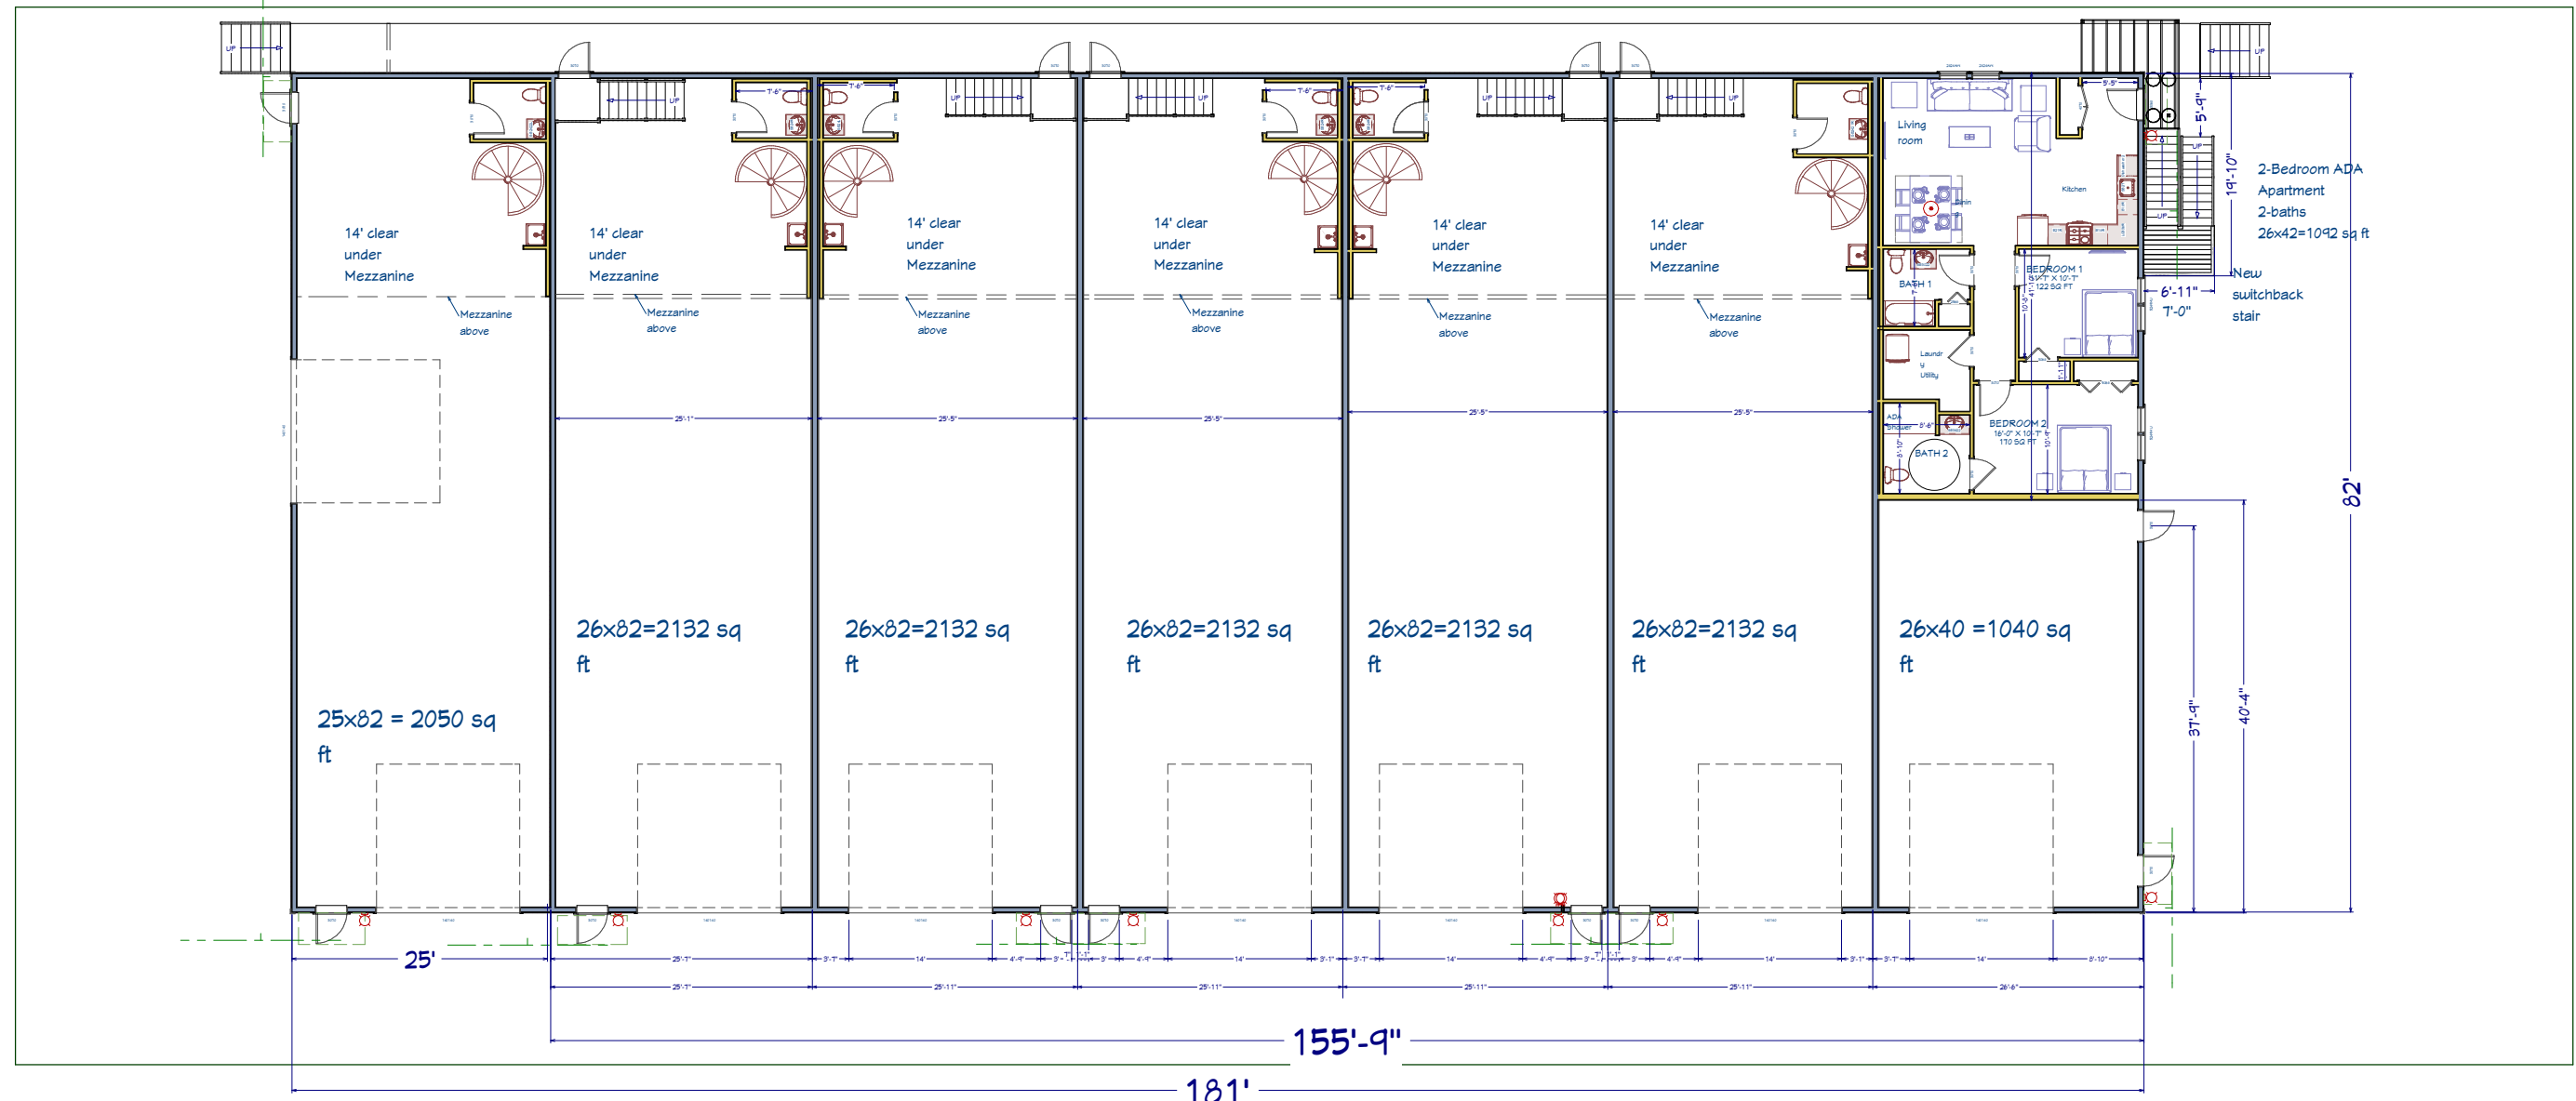

1st Floor

REVISION TABLE			
NUMBER DATE REVISION BY DESCRIPTION			

Building #3

First Floor

DRAWINGS PROVIDED BY:
Rodeniser Builders
 70 Bartzak Drive
 Holliston, Ma.
 01746


DATE:

5/27/2020

SCALE:

SHEET:

Floorplan

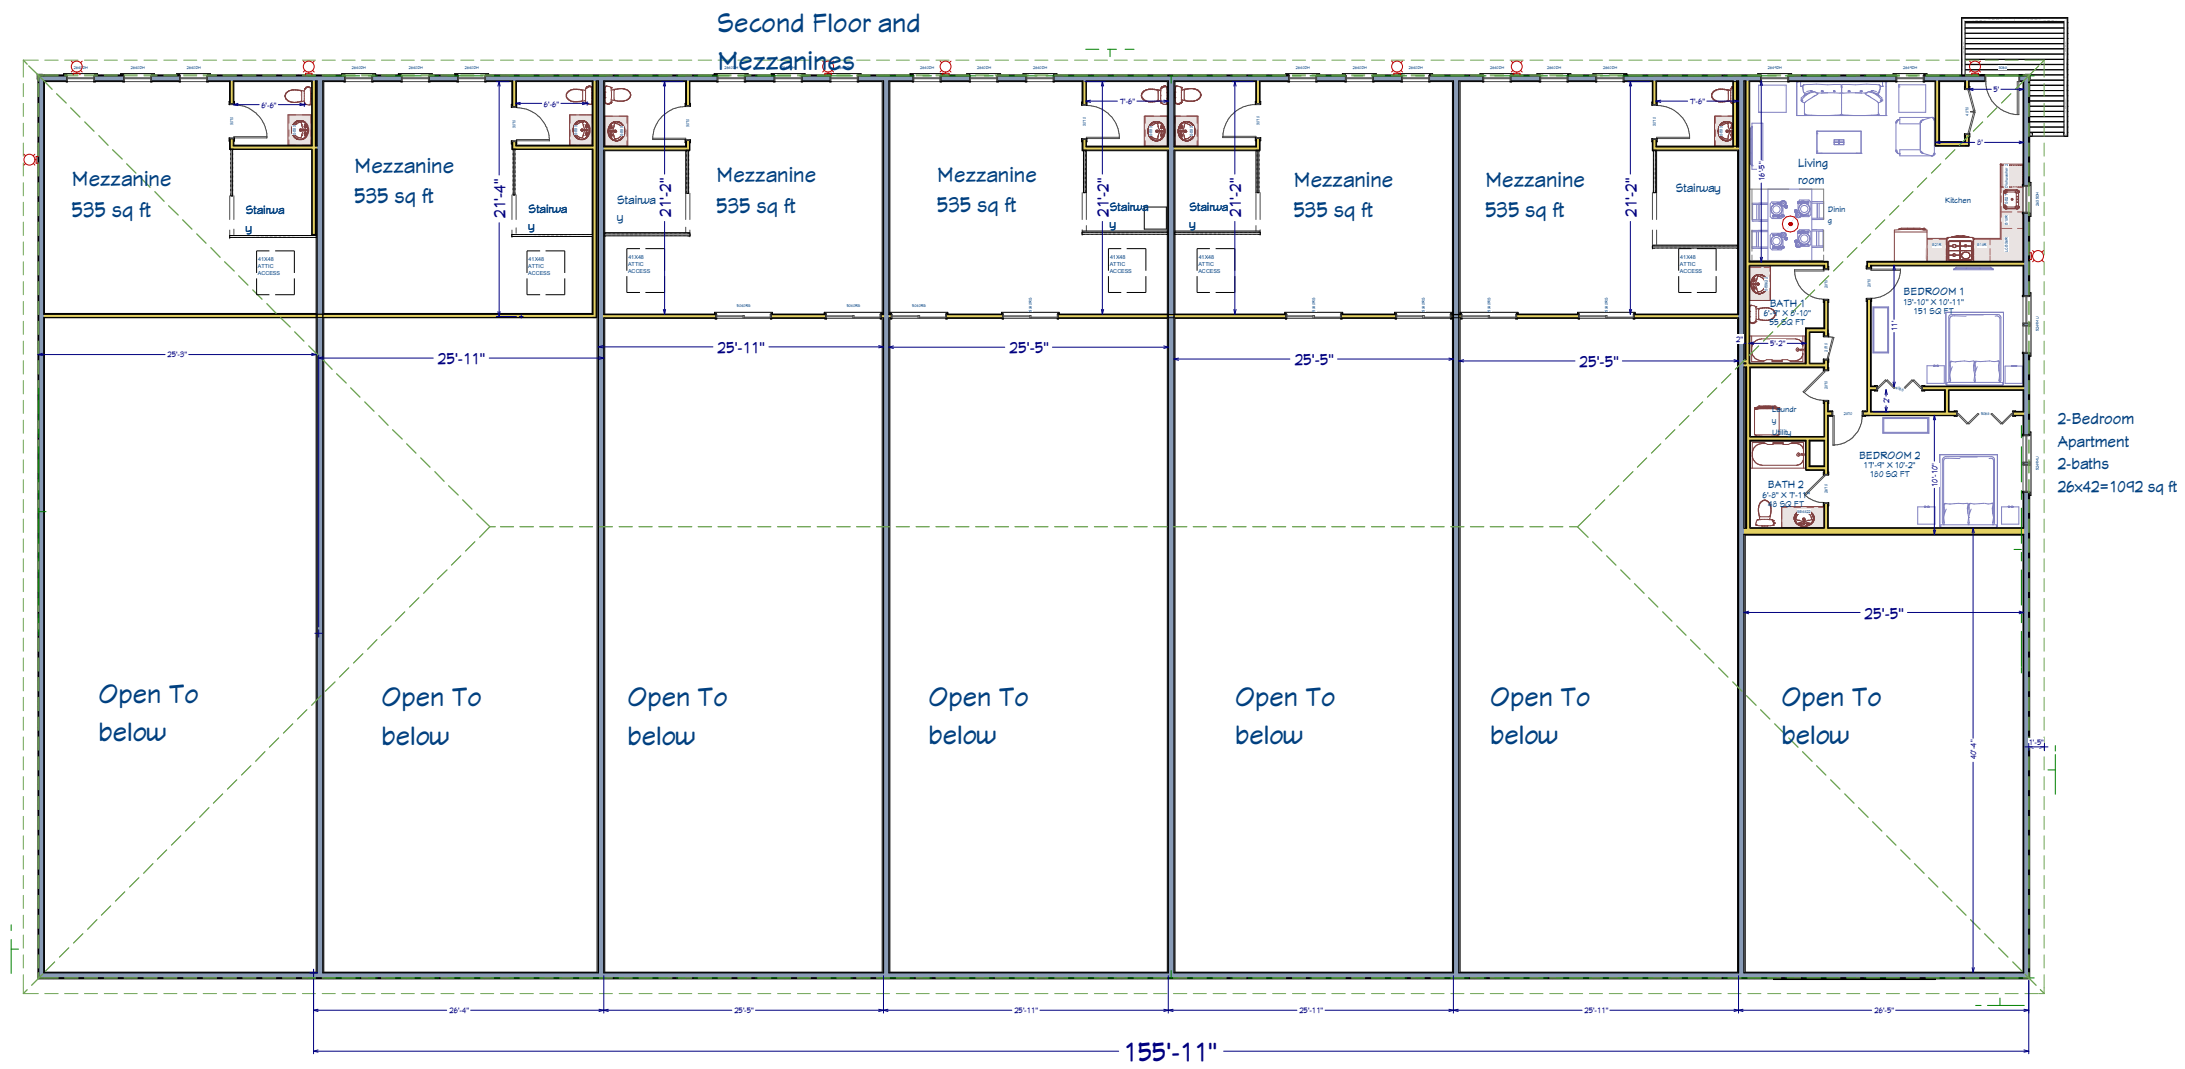

2nd Floor

REVISION TABLE	NUMBER	DATE	REVISED BY	DESCRIPTION

Building #3

Second Floor

DRAWINGS PROVIDED BY:
Rodeniser Builders
 70 Bartzak Drive
 Holliston, Ma.
 01746

DATE:

5/27/2020

SCALE:

SHEET:

Floorplan

