

New Building 3



New Building 1



81 West Union Ashland, Mass
New Building 3

Before

REVISION TABLE	NUMBER	DATE	REVISOR	DESCRIPTION

Building #3

Cover Page

DRAWINGS PROVIDED BY:
Rodenhiser Builders
70 Bartzak Drive
Holliston, Ma. 01746

DATE:

5/28/2020

SCALE:

SHEET:



South Elevation Front

Signs
3' tall x 14' wide



Building #3

North Elevation
South Elevation



South Elevation Front

NUMBER	DATE	REVISION TABLE	REVISED BY	DESCRIPTION

DRAWINGS PROVIDED BY:
Rodenhiser Builders
70 Bartzak Drive
Holliston, Ma. 01746

DATE:

5/28/2020


SCALE:

3/16" = 1'-0"

SHEET:



East Elevation Right

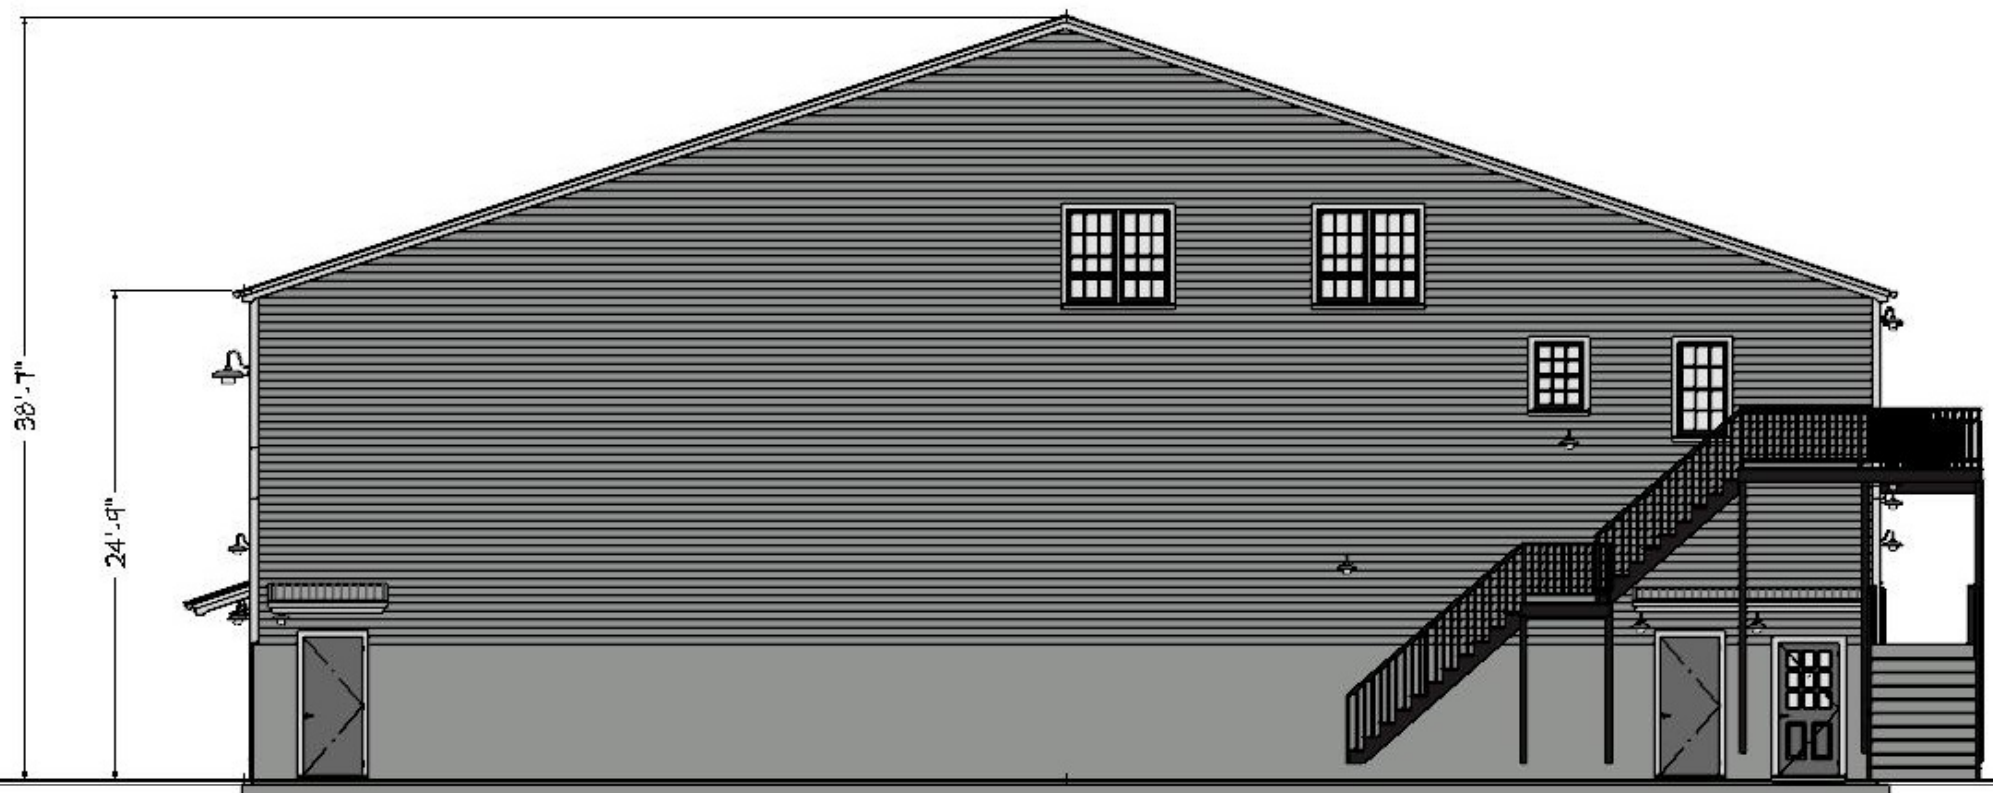

REVISION TABLE	NUMBER	DATE	REVISED BY	DESCRIPTION

Building #3

Right Elevation

DRAWINGS PROVIDED BY:
Rodenhiser Builders
 70 Bartzak Drive
 Holliston, Ma. 01746

DATE:

5/28/2020

SCALE:

SHEET:



West Elevation

REVISION TABLE

NUMBER	DATE	REVISION	DESCRIPTION

Building #3

Left Elevation

DRAWINGS PROVIDED BY:
Rodeniser Builders
 70 Bartzak Drive
 Holliston, Ma. 01746

DATE:

5/28/2020

SCALE:


SHEET:



North Elevation Rear



Elevation 15

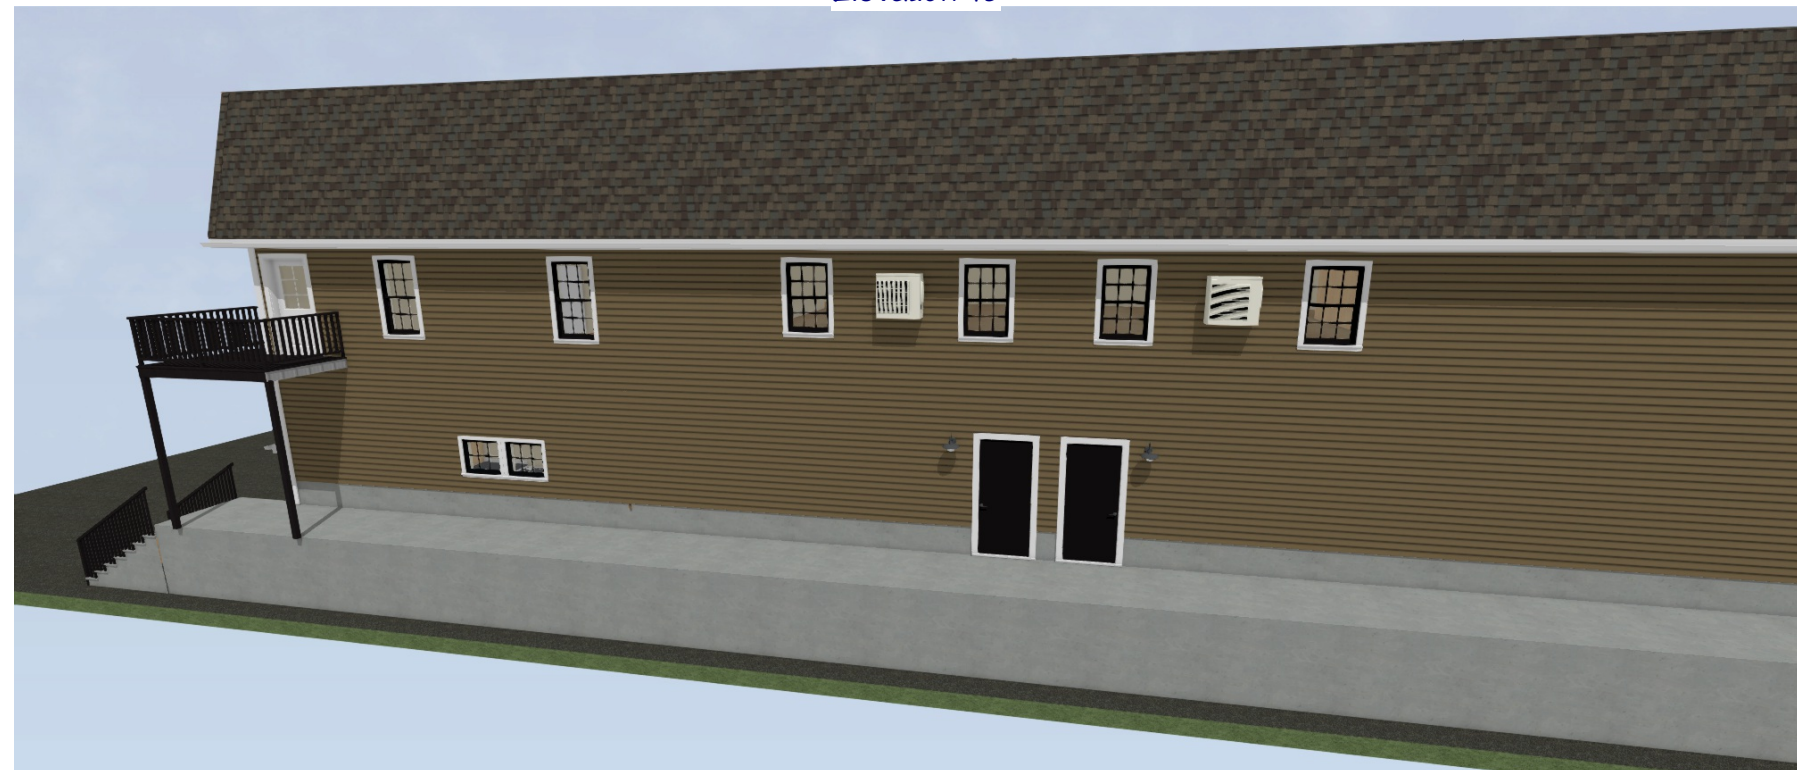

REVISION TABLE	
NUMBER	DATE

Building #3

Rear Elevation


DRAWINGS PROVIDED BY:
Rodeniser Builders
 70 Bartzak Drive
 Holliston, Ma. 01746

DATE:

5/28/2020

SCALE:

SHEET:

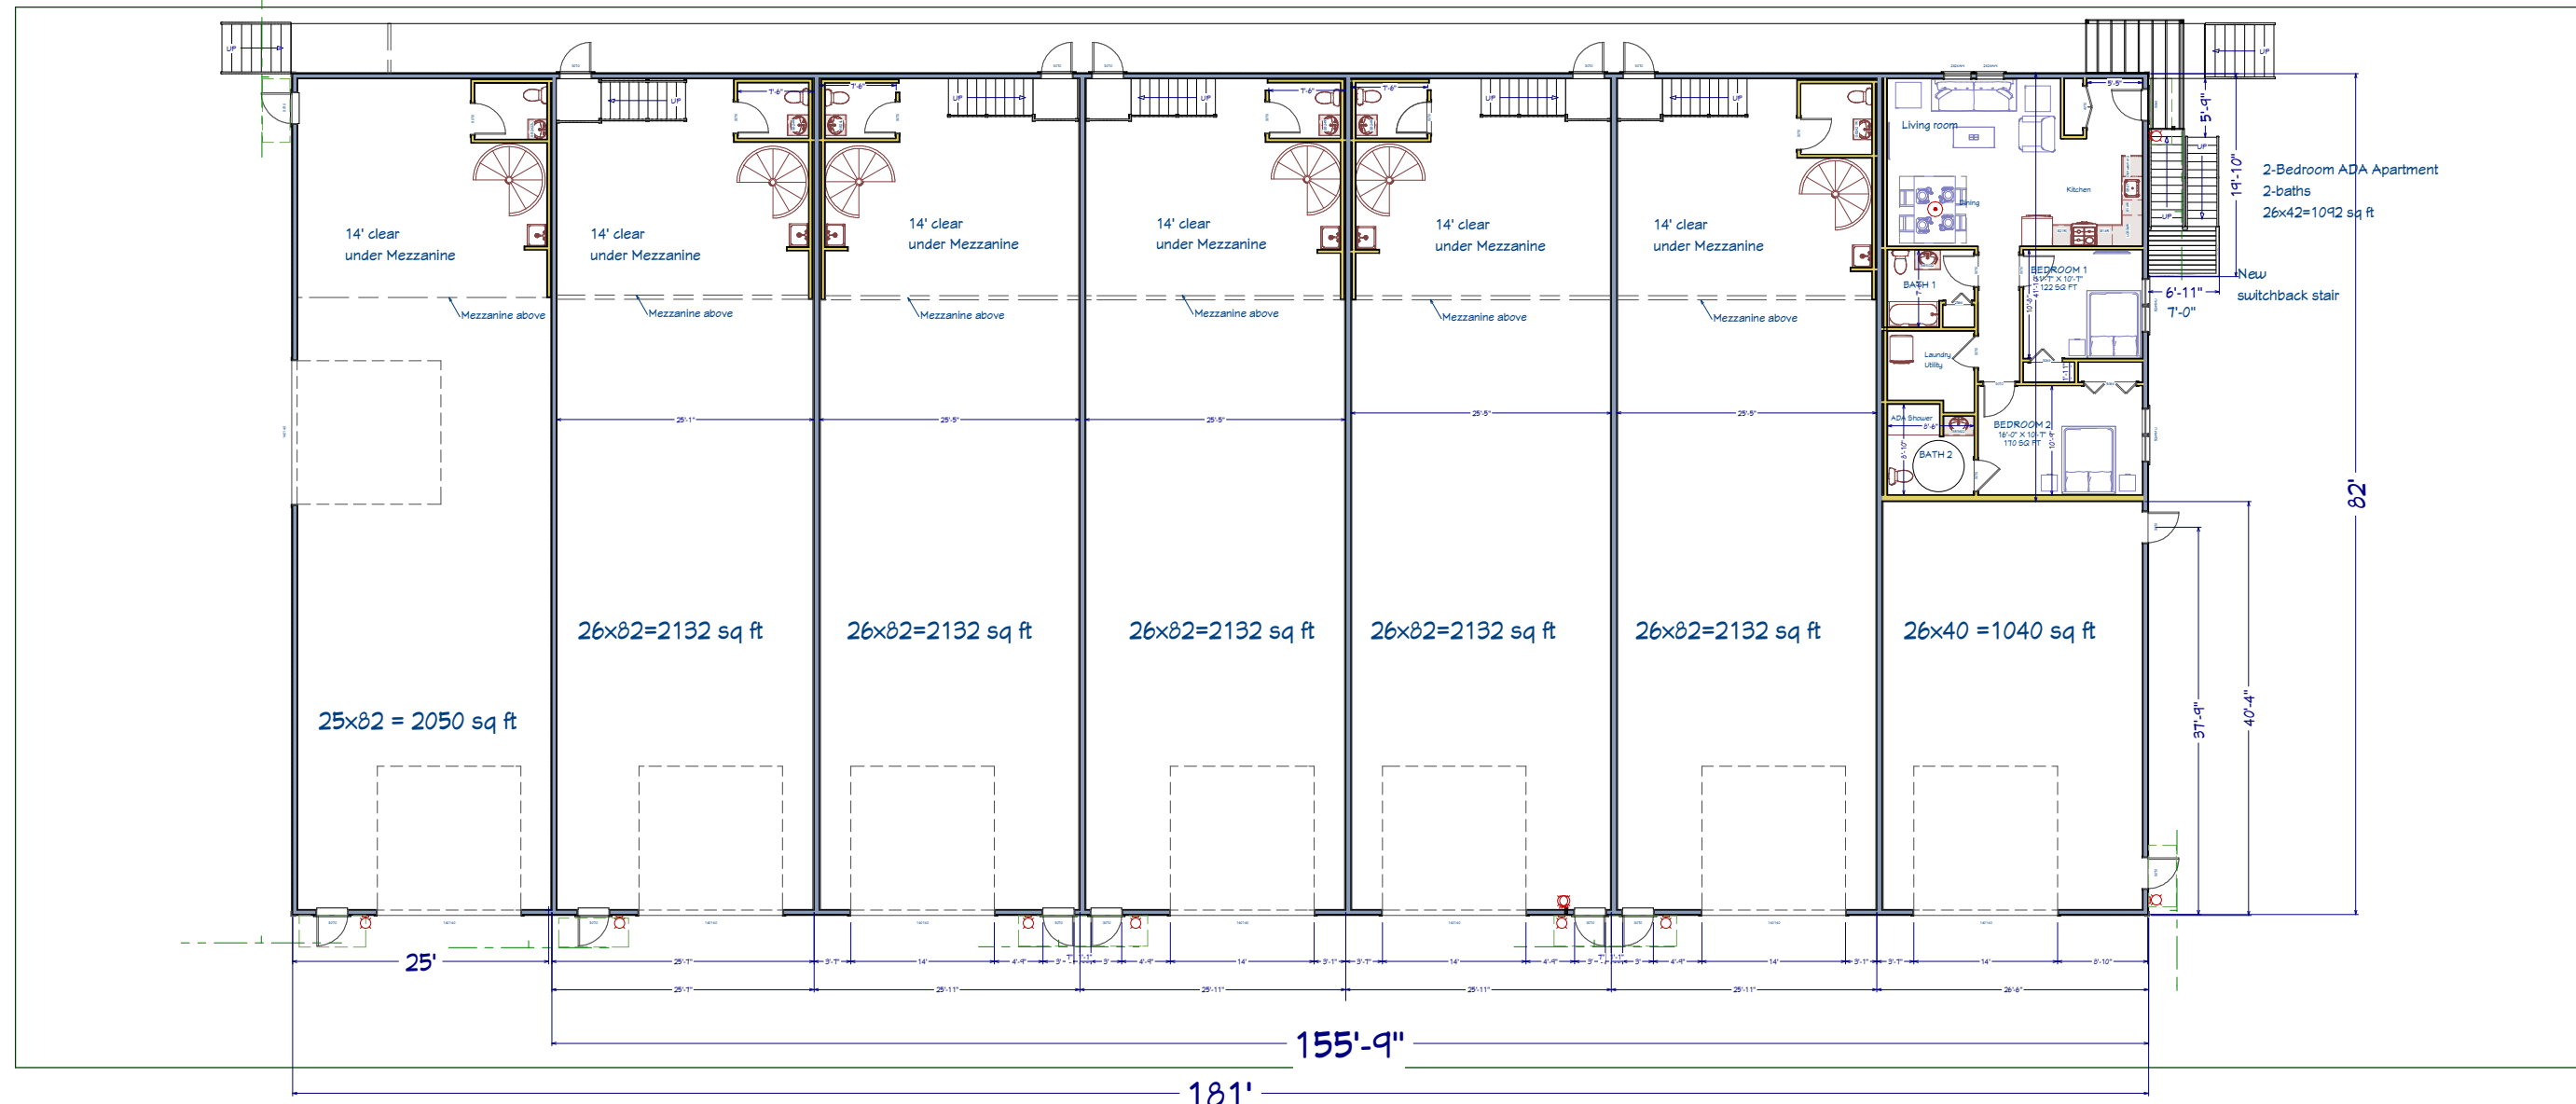

1st Floor

REVISION TABLE			
NUMBER DATE REVISION BY DESCRIPTION			

Building #3

First Floor
Floorplan


DRAWINGS PROVIDED BY:
Rodeniser Builders
 70 Bartzak Drive
 Holliston, Ma. 01746

DATE:

5/28/2020

SCALE:

SHEET:

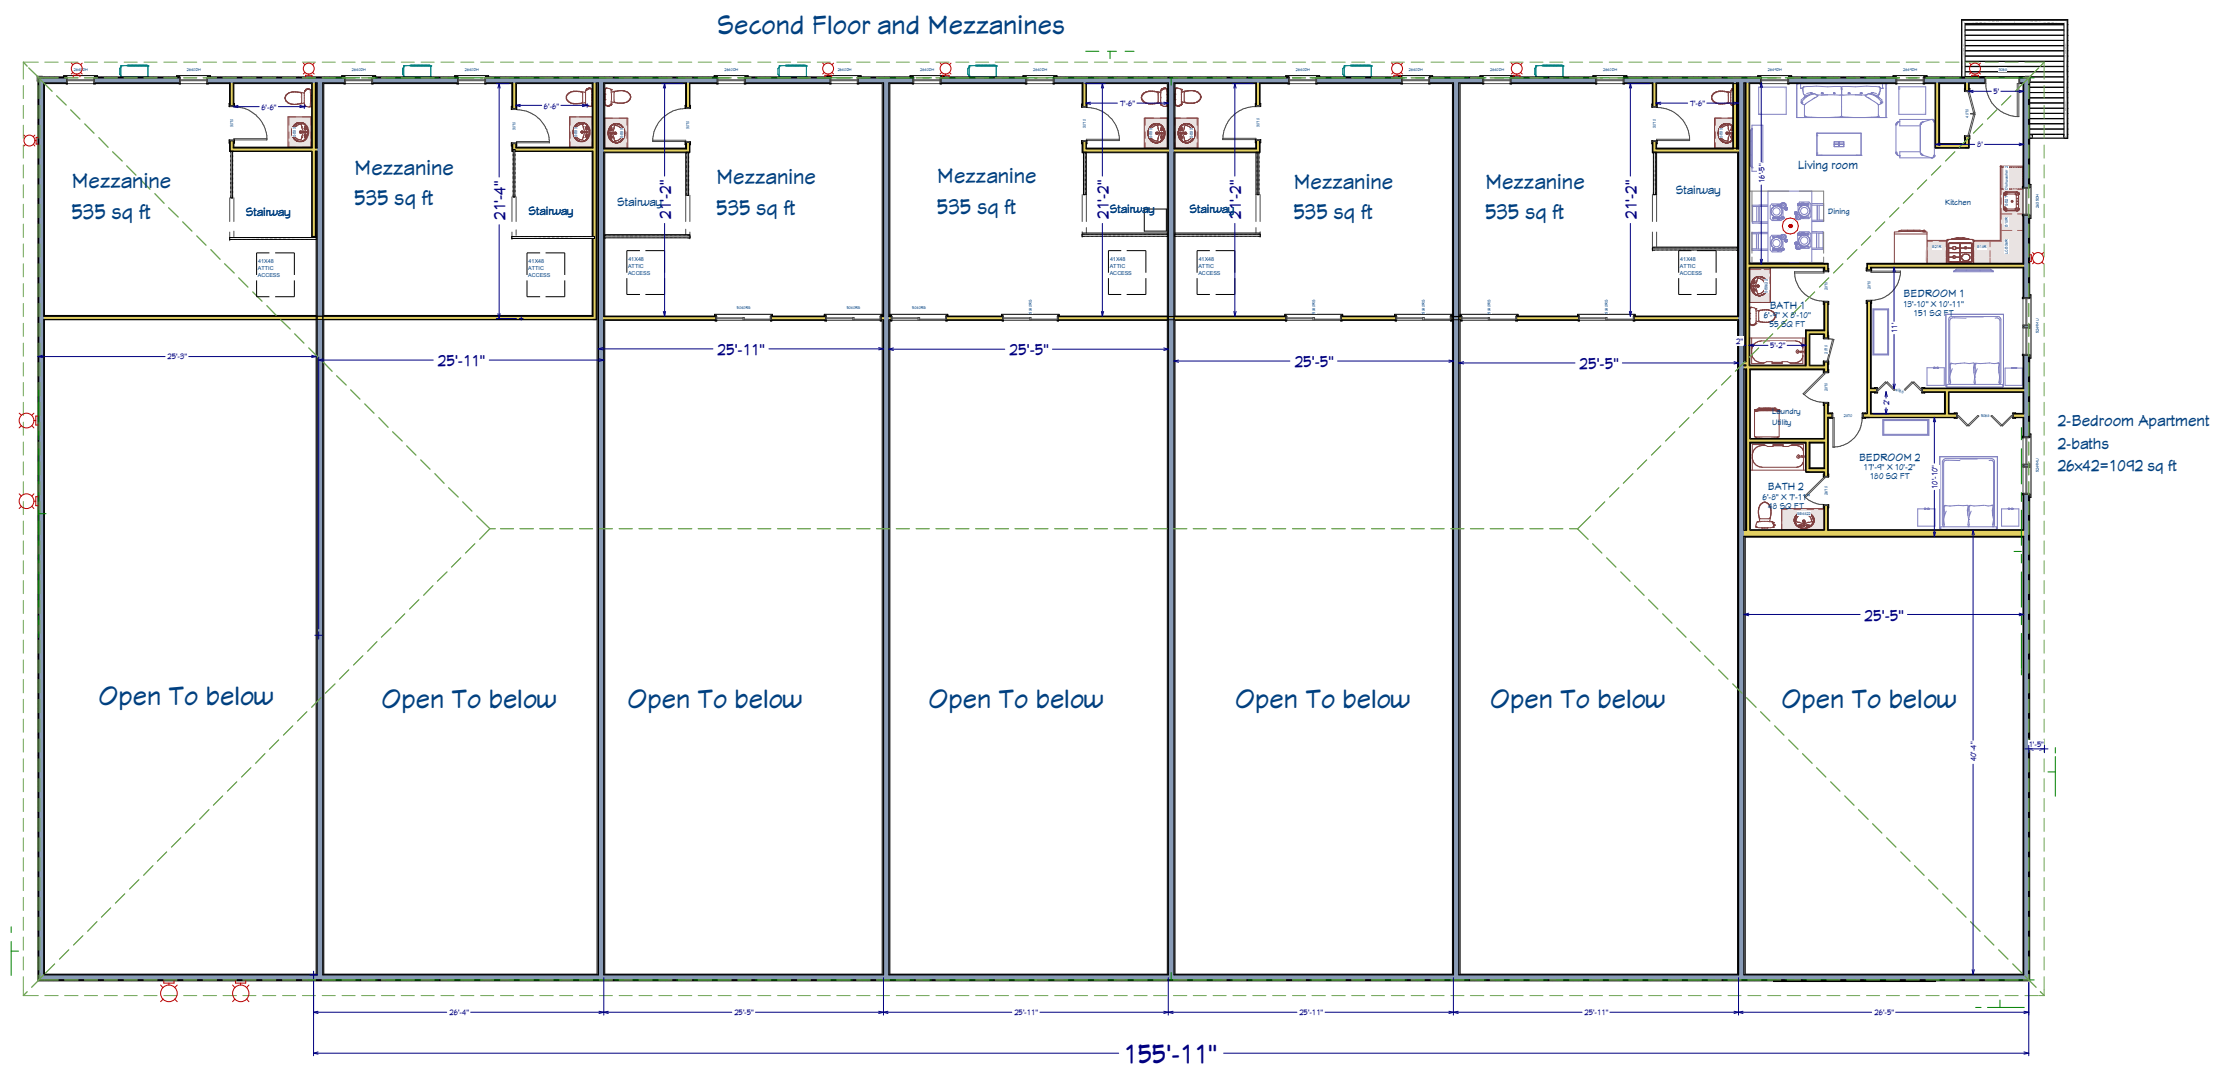

Second Floor and Mezzanines

2nd Floor

REVISION TABLE	NUMBER	DATE	REVISED BY	DESCRIPTION

Building #3

Second Floor
Floorplan


DRAWINGS PROVIDED BY:
Rodeniser Builders
70 Bartzak Drive
Holliston, Ma. 01746

DATE:


5/28/2020

SCALE:

SHEET:

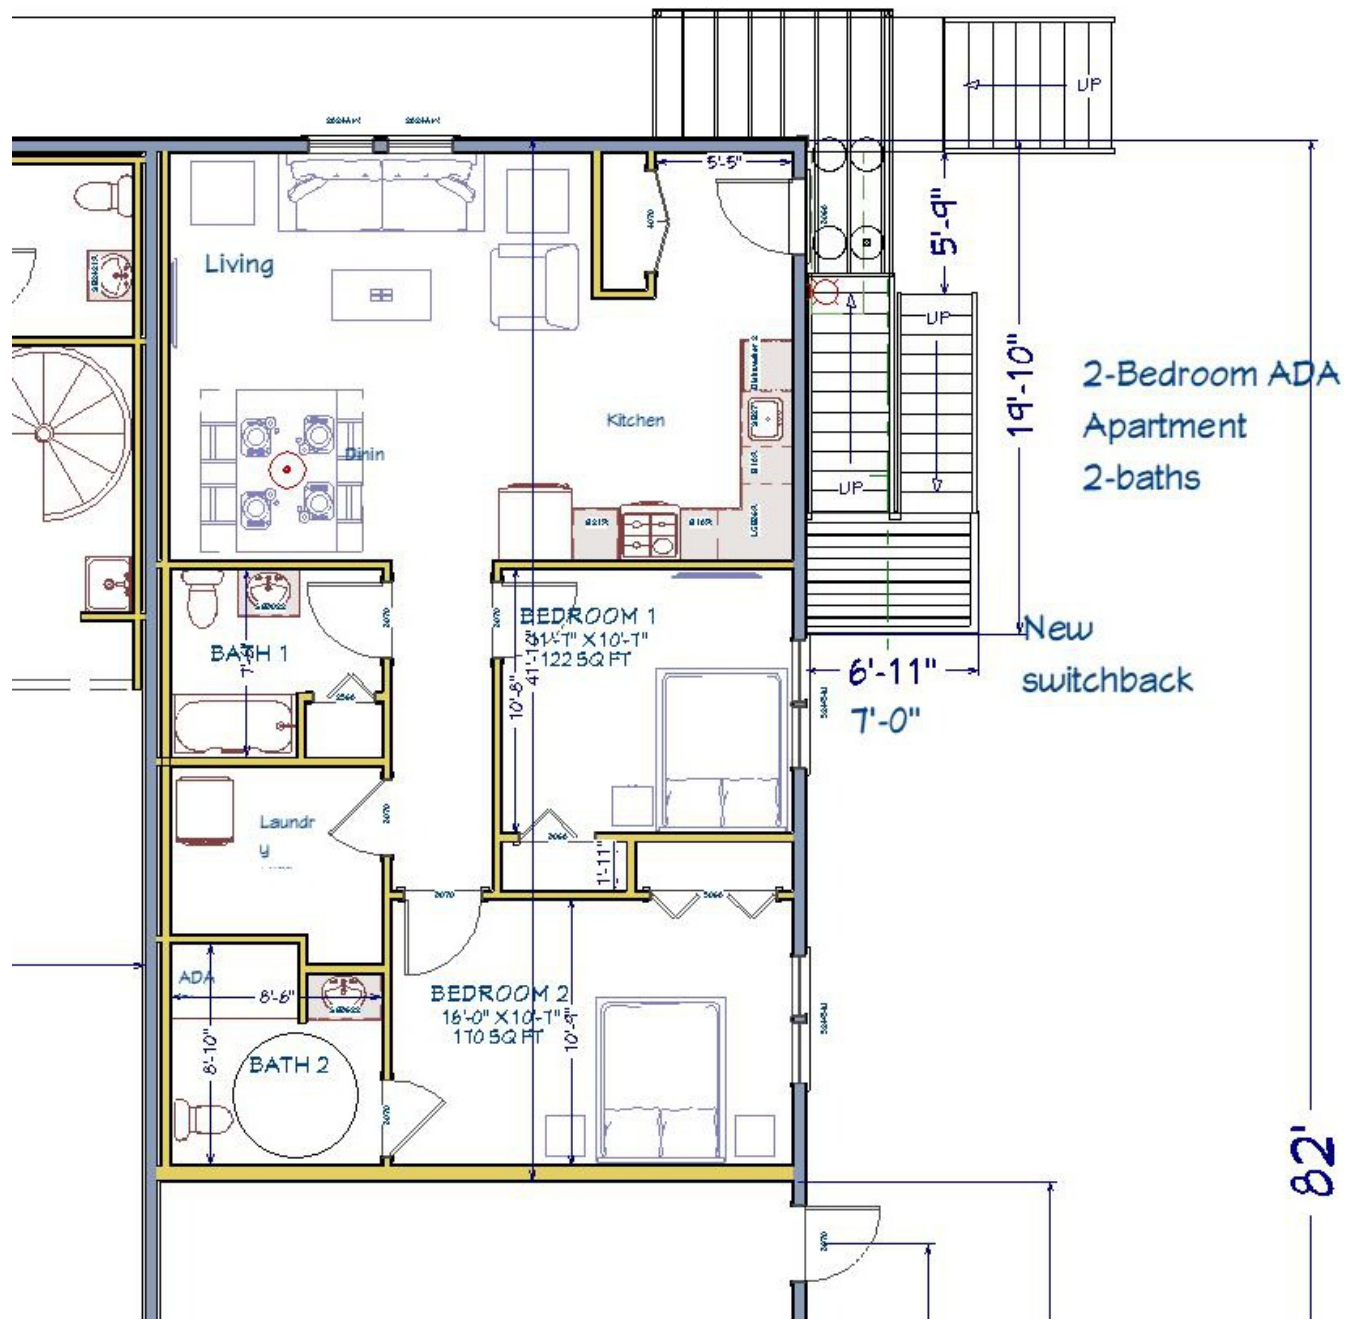

ADA Residential First Floor

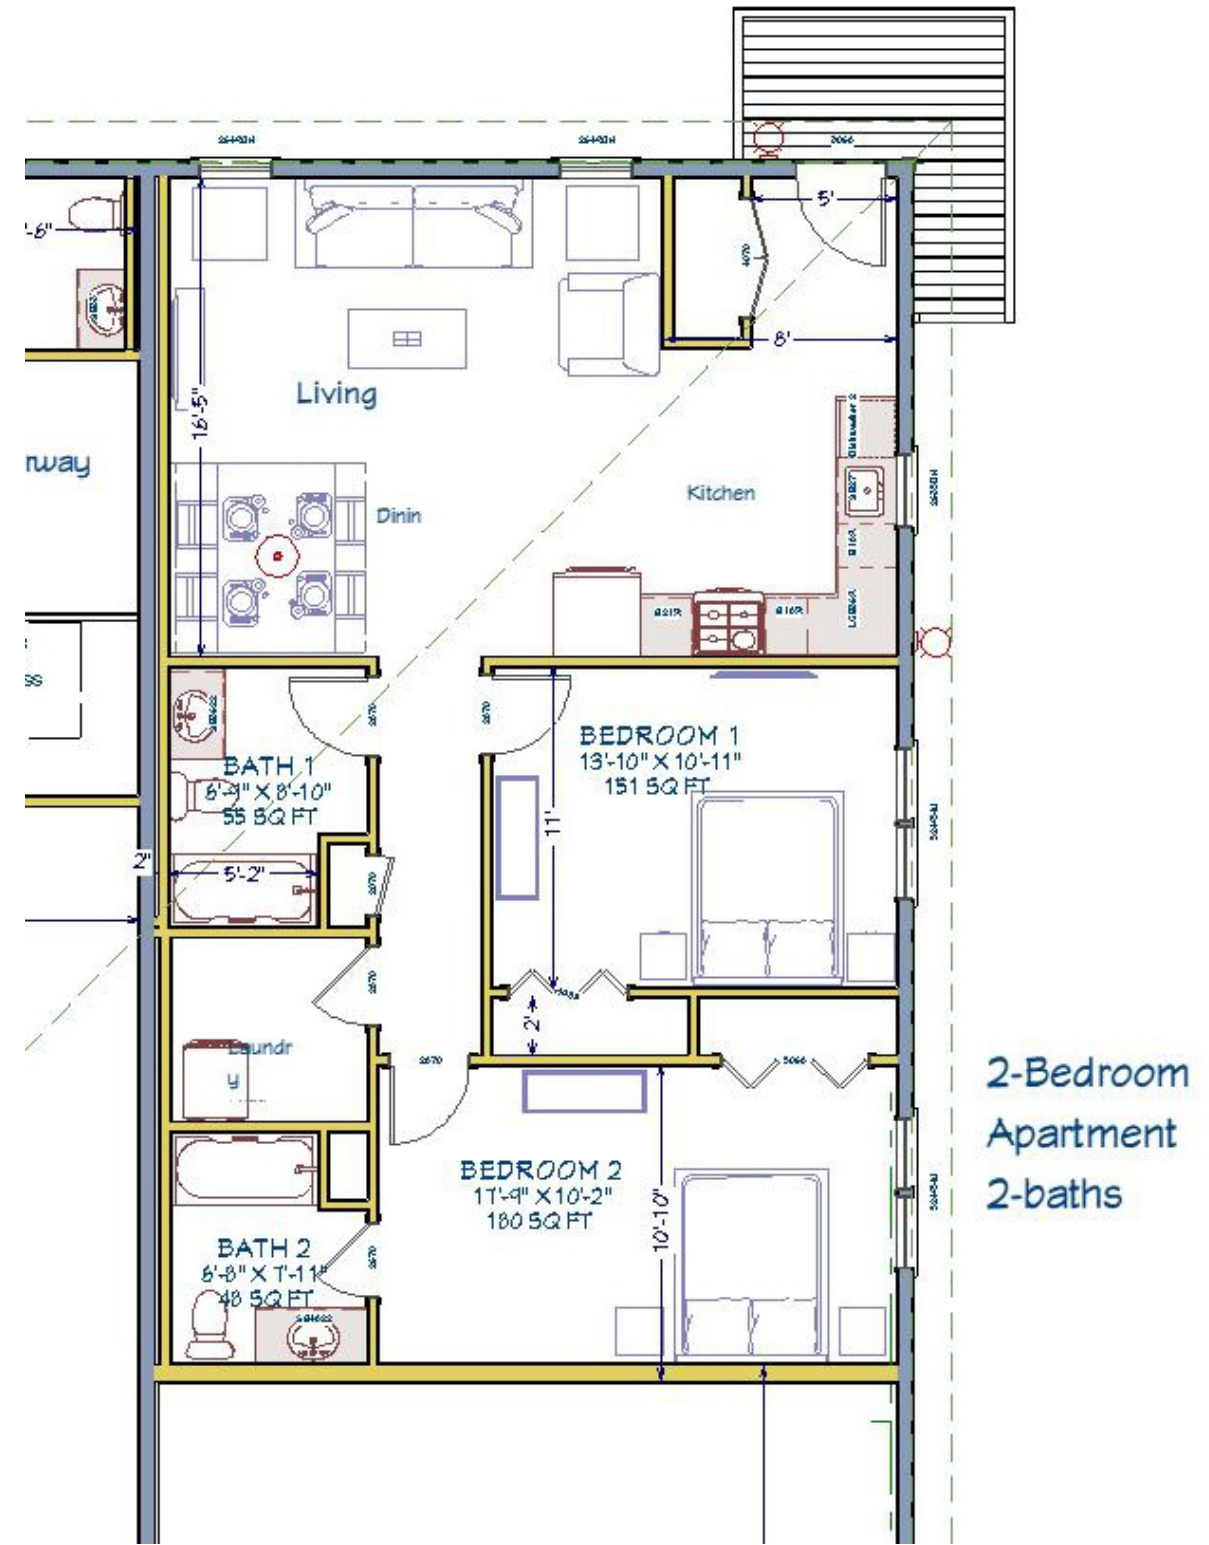

Residential Second Floor

REVISION TABLE	NUMBER	DATE	REVISED BY	DESCRIPTION

Building #3

Residential units

DRAWINGS PROVIDED BY:
 Rodenhiser Builders
 70 Bartzak Drive
 Holliston, Ma. 01746

DATE:

5/28/2020

SCALE:

SHEET:



REVISION TABLE

NUMBER	DATE	REVISION BY	DESCRIPTION

Building #3

3d Hip Roof


DRAWINGS PROVIDED BY:
Rodeniser Builders
 70 Bartzak Drive
 Holliston, Ma. 01746

DATE:

5/28/2020

SCALE:

SHEET:

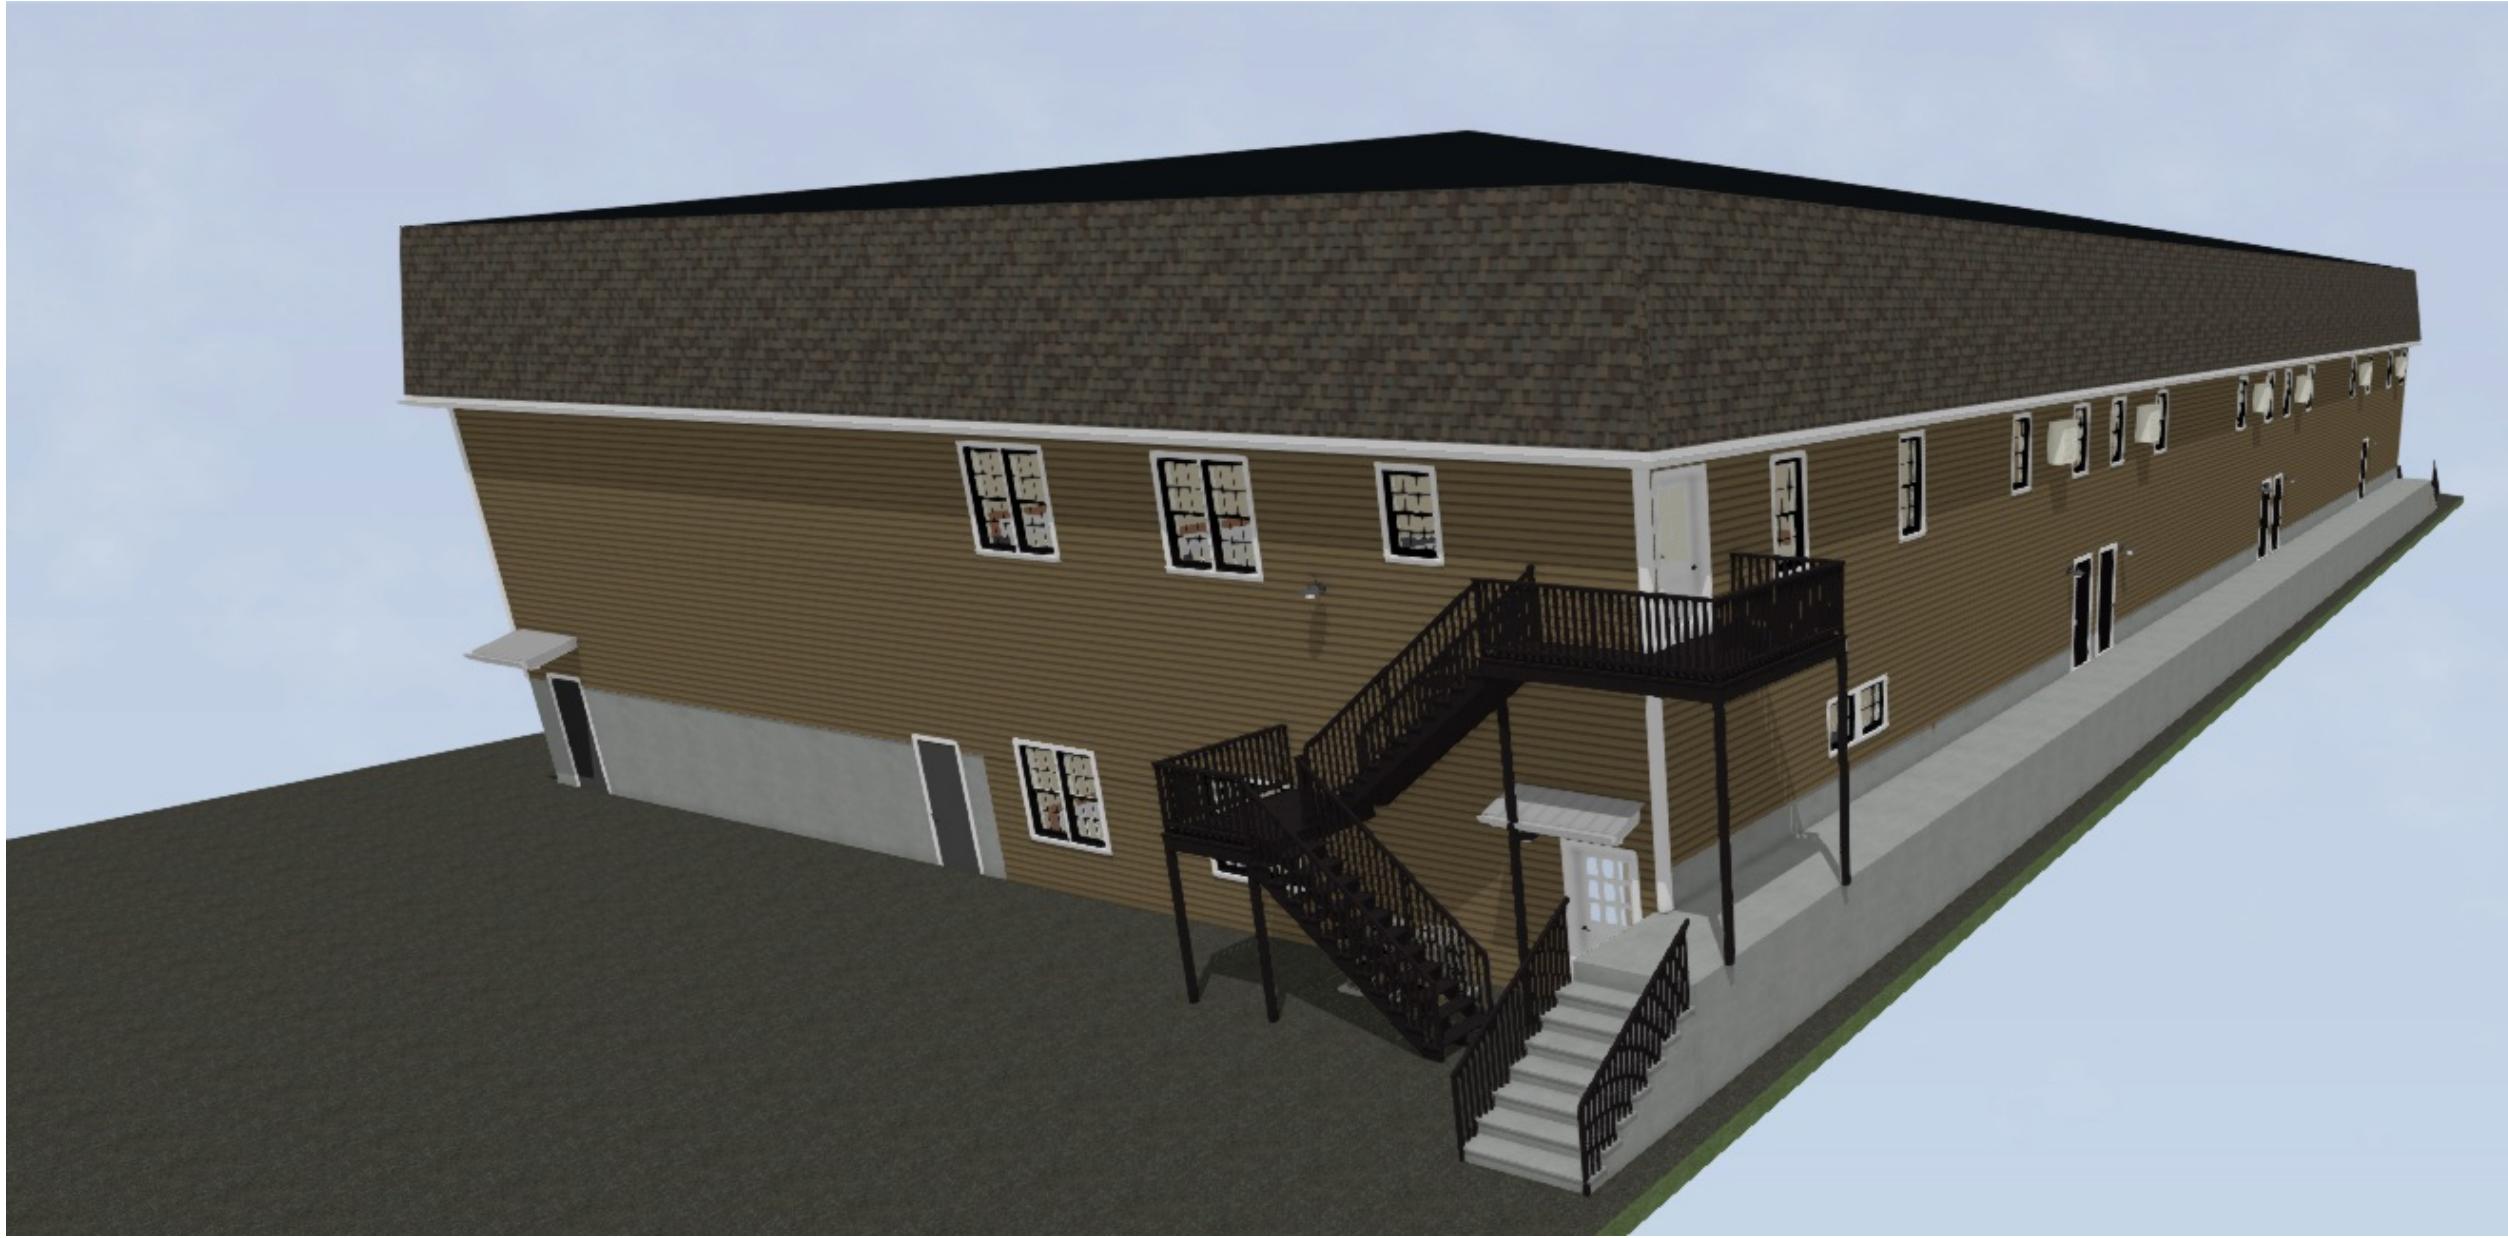

REVISION TABLE

NUMBER	DATE	REVISION	DESCRIPTION

Building #3

3d Hip Roof

DRAWINGS PROVIDED BY:
Rodeniser Builders
 70 Bartzak Drive
 Holliston, Ma. 01746

DATE:

5/28/2020

SCALE:

SHEET:



REVISION TABLE

NUMBER	DATE	REVISION	DESCRIPTION

Building #3

3d Flat Roof

DRAWINGS PROVIDED BY:
Rodenhiser Builders
 70 Bartzak Drive
 Holliston, Ma. 01746

DATE:

5/28/2020

SCALE:

SHEET:



REVISION TABLE	
NUMBER	DATE

Building #3

3d Flat Roof

DRAWINGS PROVIDED BY:
Rodeniser Builders
70 Bartzak Drive
Holliston, Ma. 01746

DATE:

5/28/2020

SCALE:

SHEET:



REVISION TABLE	
NUMBER	DATE

Building #3

Flat Roof Elevations

DRAWINGS PROVIDED BY:
Rodenhiser Builders
 70 Bartzak Drive
 Holliston, Ma. 01746

DATE:

5/28/2020

SCALE:

SHEET: