

New Building 3



Camera 20

New Building 1



81 West Union Ashland, Mass
New Building 3

Before

Not For Construction

REVISION TABLE	NUMBER	DATE	REVISION BY	DESCRIPTION

Building #3

Cover Page

DRAWINGS PROVIDED BY:
Rodenhiser Builders
70 Bartzak Drive
Holliston, Ma. 01746

DATE:

6/11/2020

SCALE:

SHEET:



South Elevation Front



Building #3

North Elevation
South Elevation



South Elevation Front

Not For Construction

REVISION TABLE	NUMBER	DATE	REVISION BY	DESCRIPTION

DRAWINGS PROVIDED BY:
Rodenhiser Builders
 70 Bartzak Drive
 Holliston, Ma. 01746

DATE:
 6/11/2020

SCALE:
 3/16" = 1'-0"

SHEET:



East Elevation Right



REVISION TABLE	
NUMBER	DATE

Building #3

Right Elevation

DRAWINGS PROVIDED BY:
Rodenhiser Builders
 70 Bartzak Drive
 Holliston, Ma. 01746

DATE:

6/11/2020

SCALE:

SHEET:

Not For Construction



West Elevation

Not For Construction

--

NUMBER	DATE	REVISION TABLE	REVISOR	DESCRIPTION

Building #3

Left Elevation


DRAWINGS PROVIDED BY:
Rodenhiser Builders
 70 Bartzak Drive
 Holliston, Ma. 01746

DATE:

6/11/2020

SCALE:

SHEET:

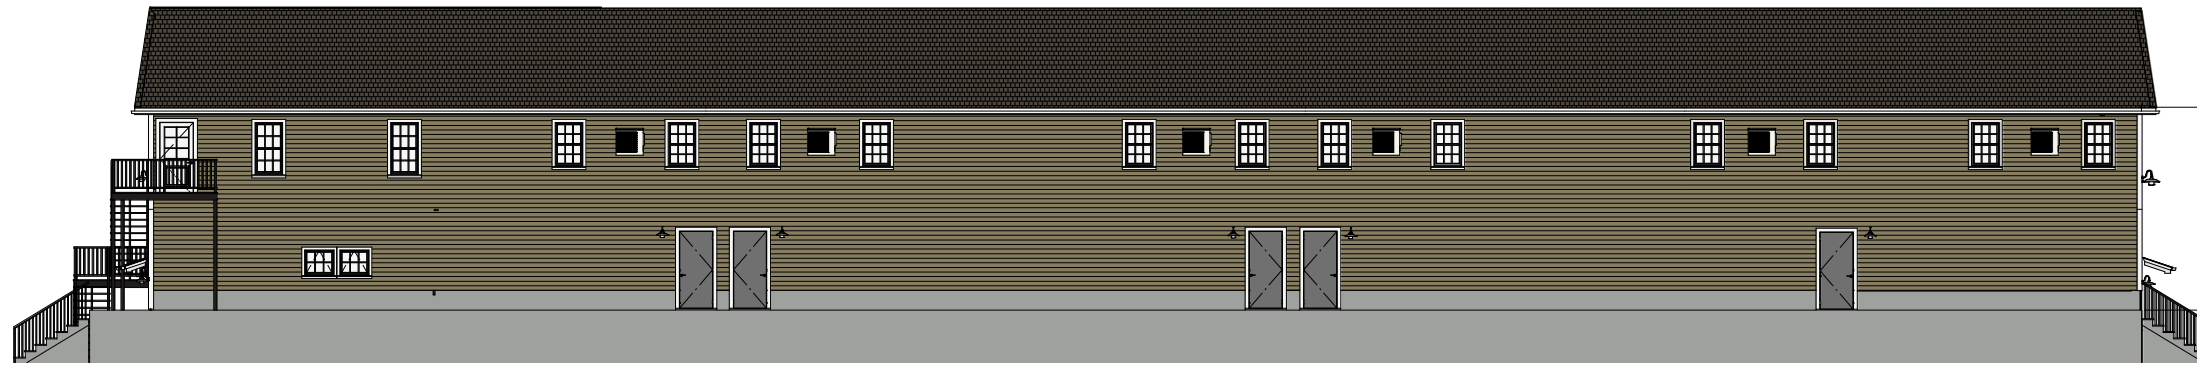

North Elevation Rear



REVISION TABLE	
NUMBER	DATE

Building #3

Rear Elevation

DRAWINGS PROVIDED BY:
Rodeniser Builders
 70 Bartzak Drive
 Holliston, Ma. 01746


DATE:

6/11/2020

SCALE:

SHEET:

Not For Construction

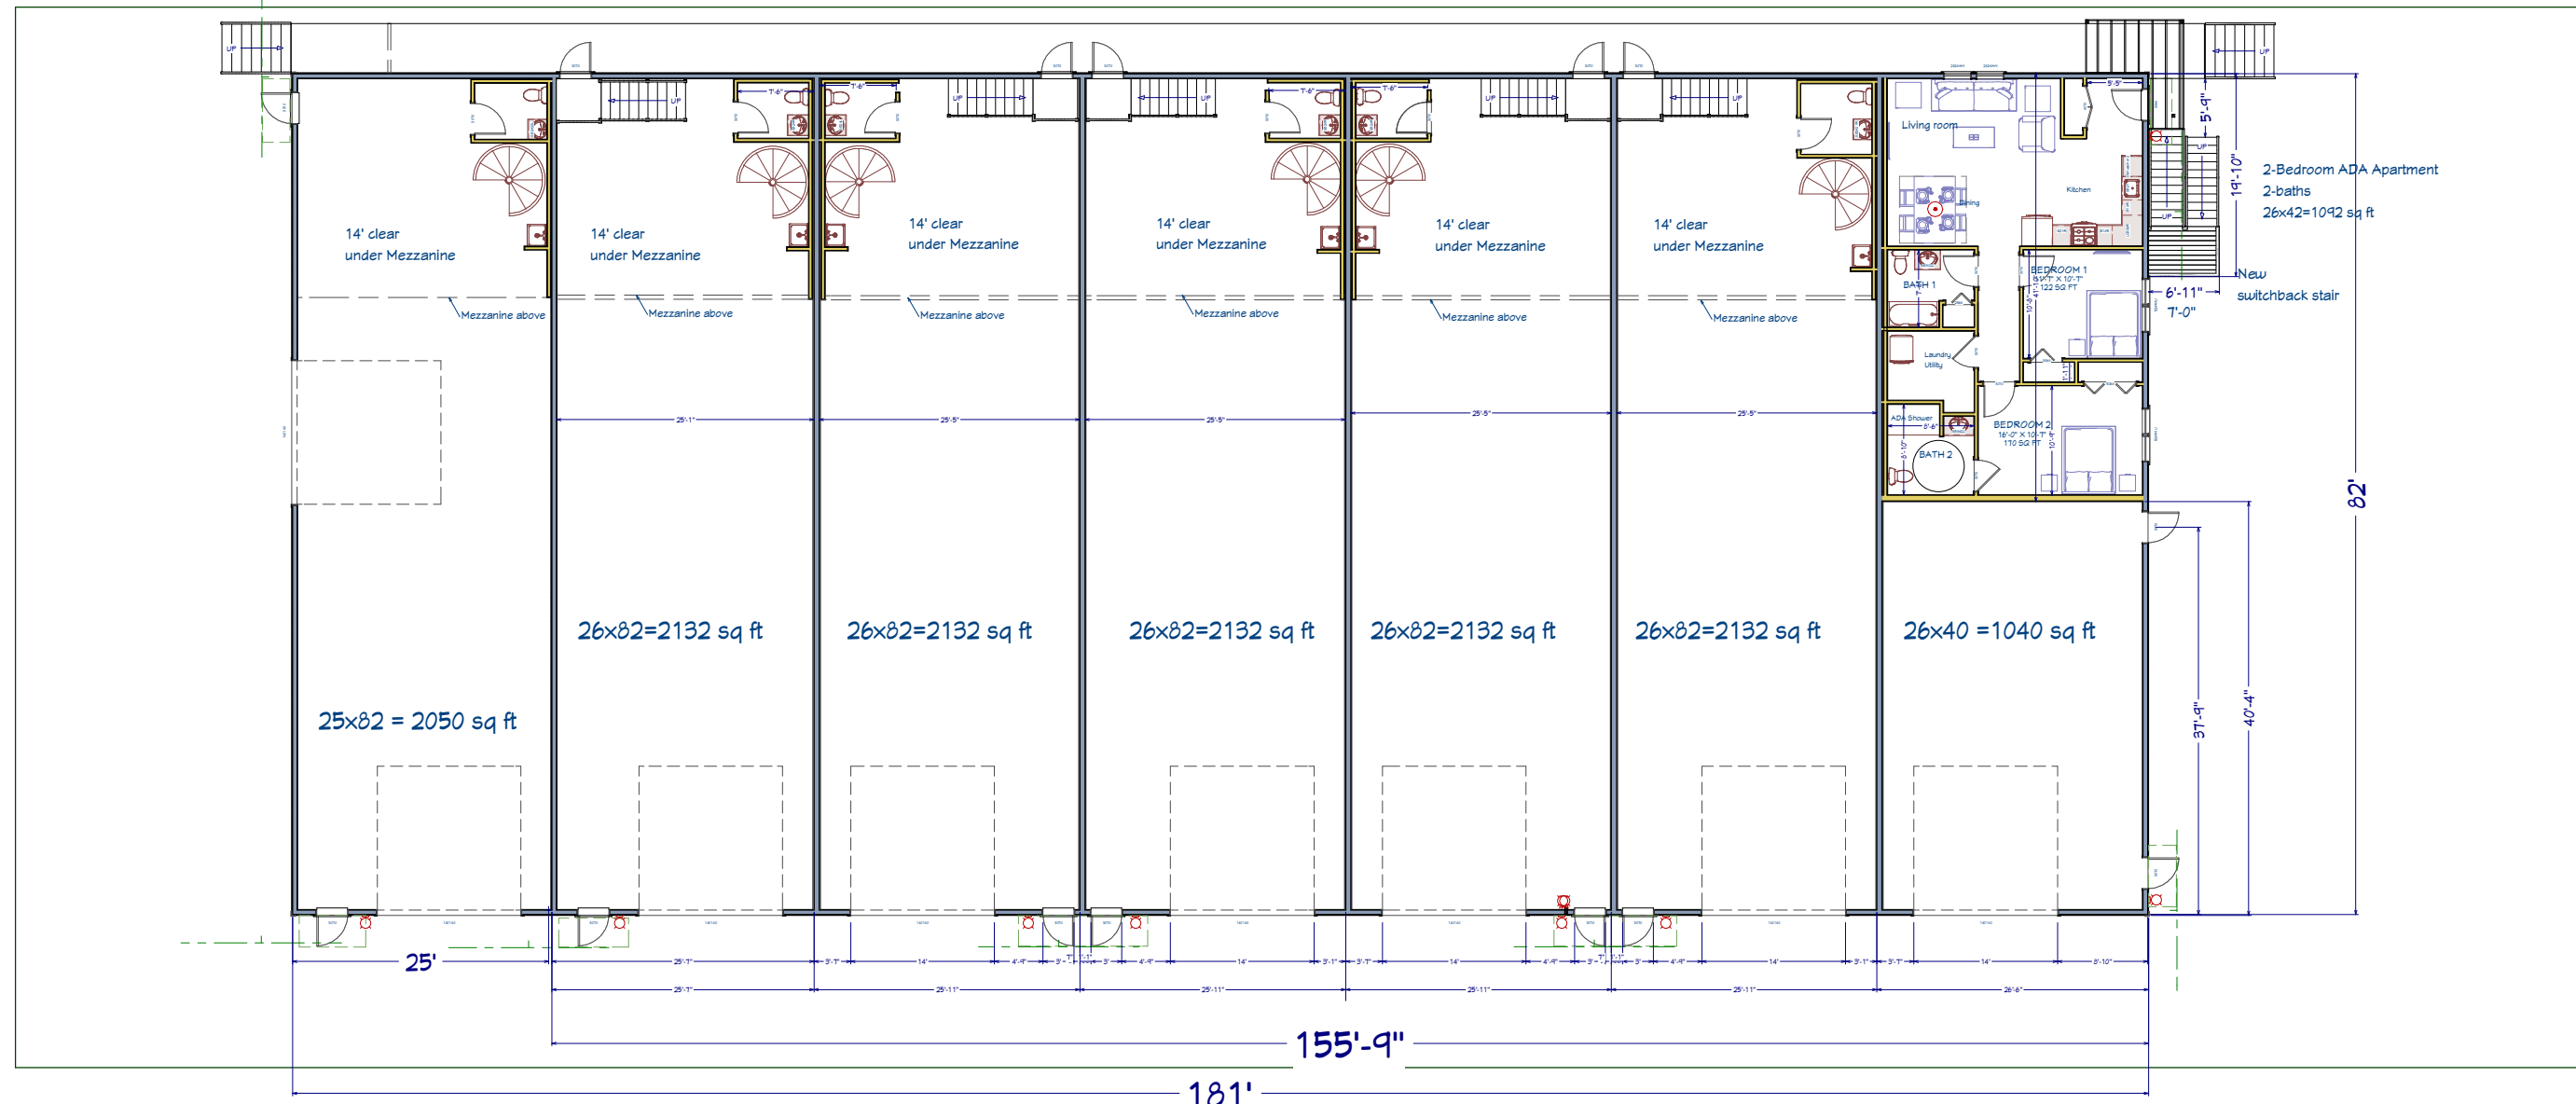

1/4"

1st Floor

REVISION TABLE			
NUMBER DATE REVISION BY DESCRIPTION			

Building #3

First Floor
Floorplan

DRAWINGS PROVIDED BY:
Rodeniser Builders
 70 Bartzak Drive
 Holliston, Ma. 01746


DATE:

6/11/2020

SCALE:

SHEET:

Not For Construction

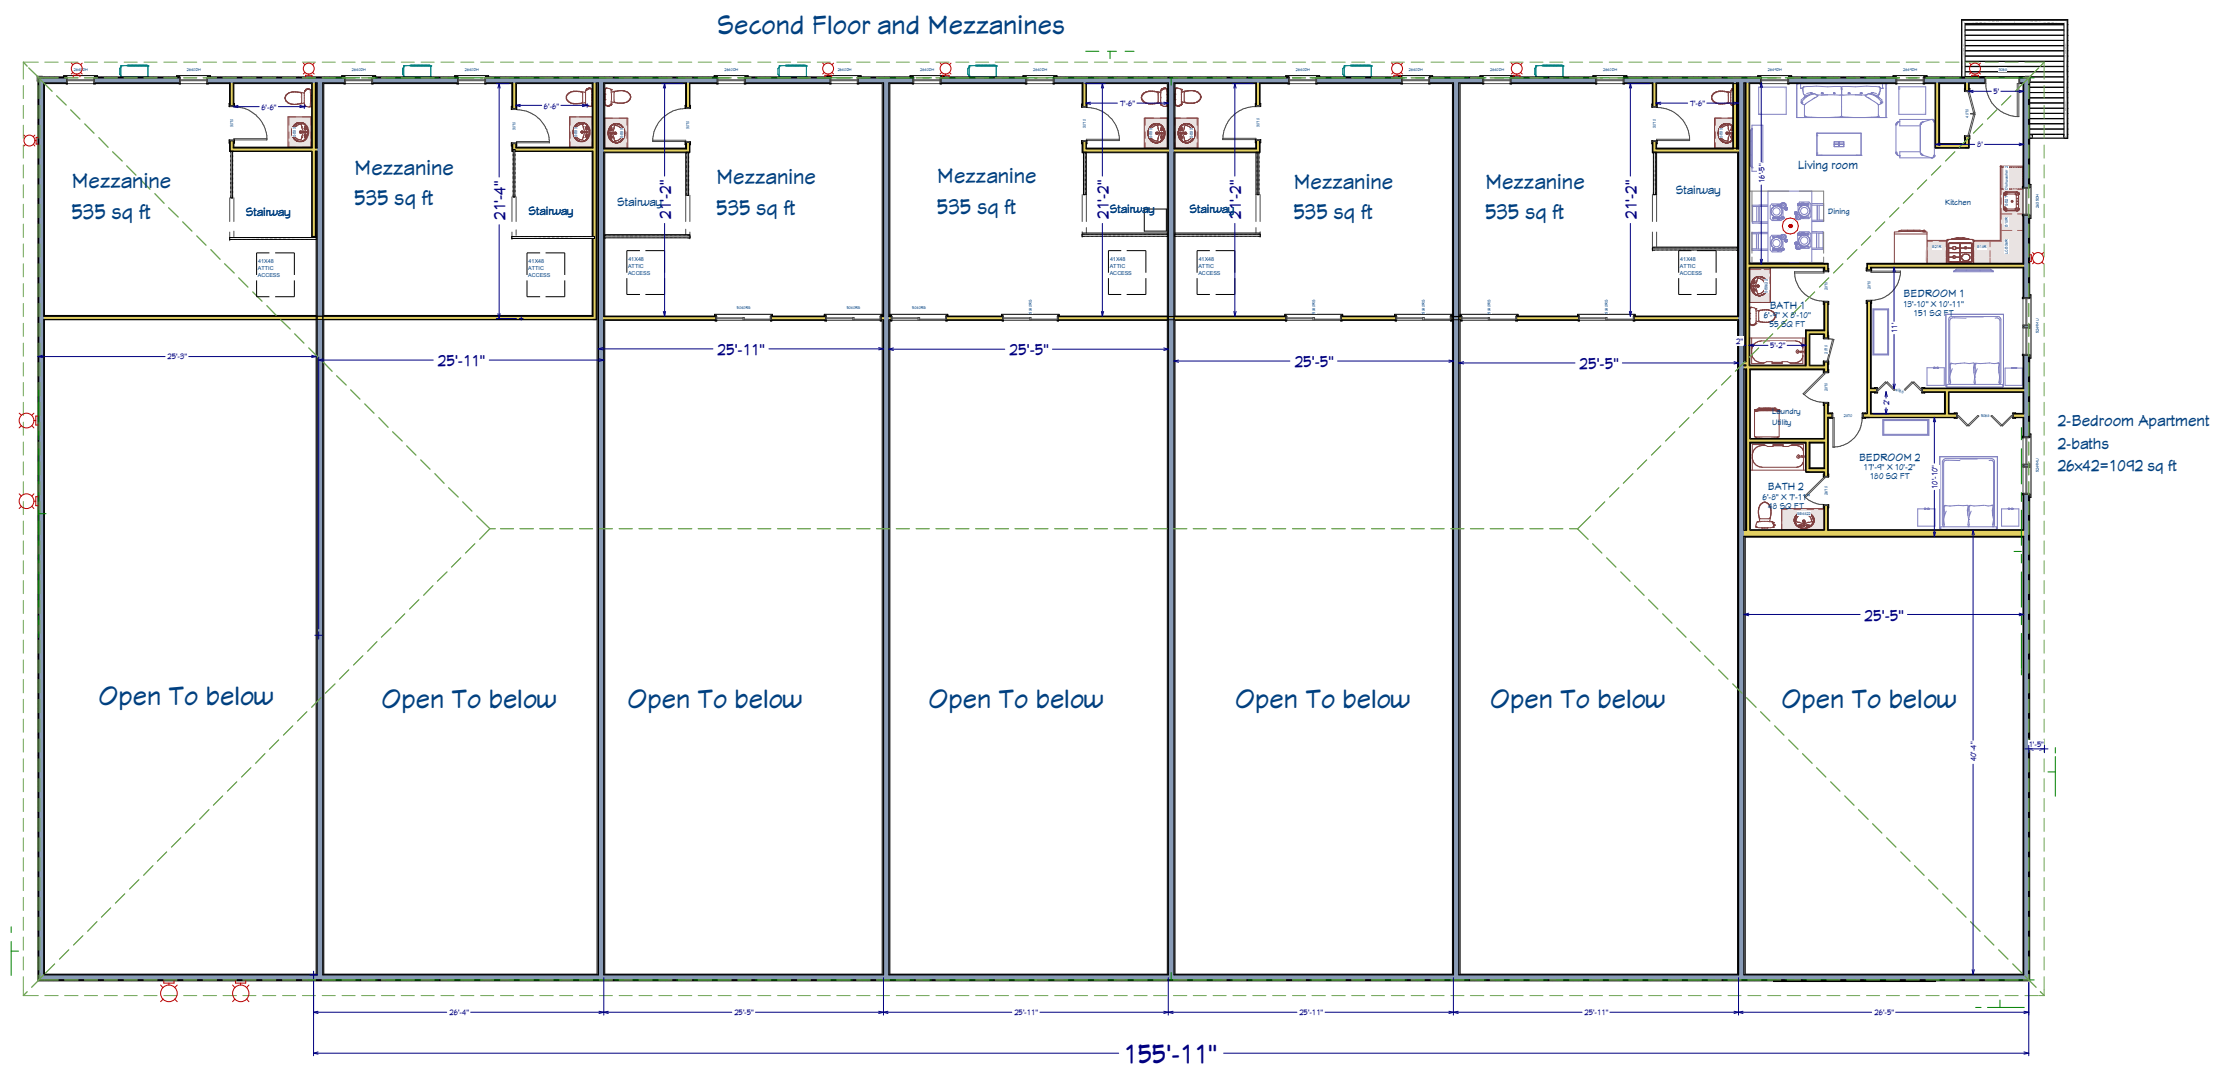

REVISION TABLE	NUMBER	DATE	REVISED BY	DESCRIPTION

Building #3

Second Floor
Floorplan

DRAWINGS PROVIDED BY:
Rodenhiser Builders
 70 Bartzak Drive
 Holliston, Ma. 01746

DATE:

6/11/2020

SCALE:

SHEET:

Not For Construction

