



FIVE YEAR ROAD PATCH

A) Utility Pipe B) Excavated Trench C) Existing Pavement to be cold planed or milled 1 1/2" deep by 3-5' around entire paved AA) Road Layout with trench excavation and repavement area that does not exceed C/L of road D) Existing pavement base not to be disturbed E) Utility pipe to be in a bed of washed sand to C/L of pipe no more than 4' to undisturbed trench bottom-remaining trench to be filled with CDF (flowable excavatable fill- no flyash and minimum amount of air BB) Road Layout requires full width repavement F) All seams between existing and new pavement shall be infrared.

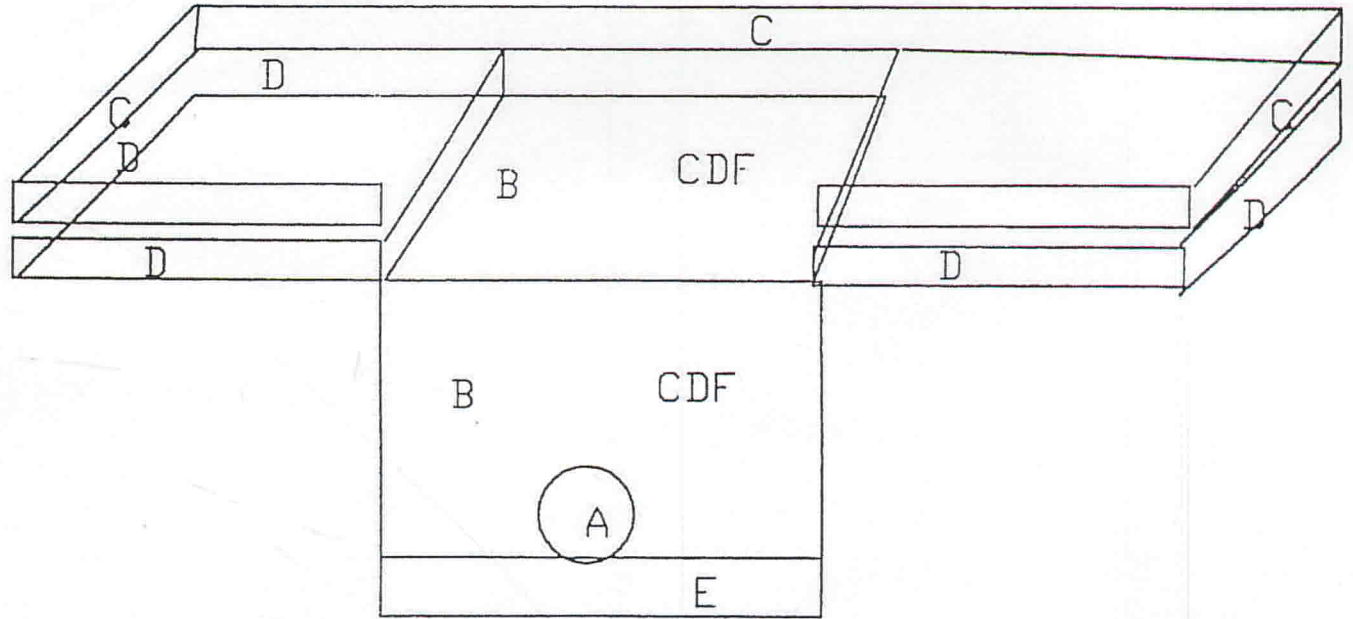

2) 100% COMPACTION IS REQUIRED

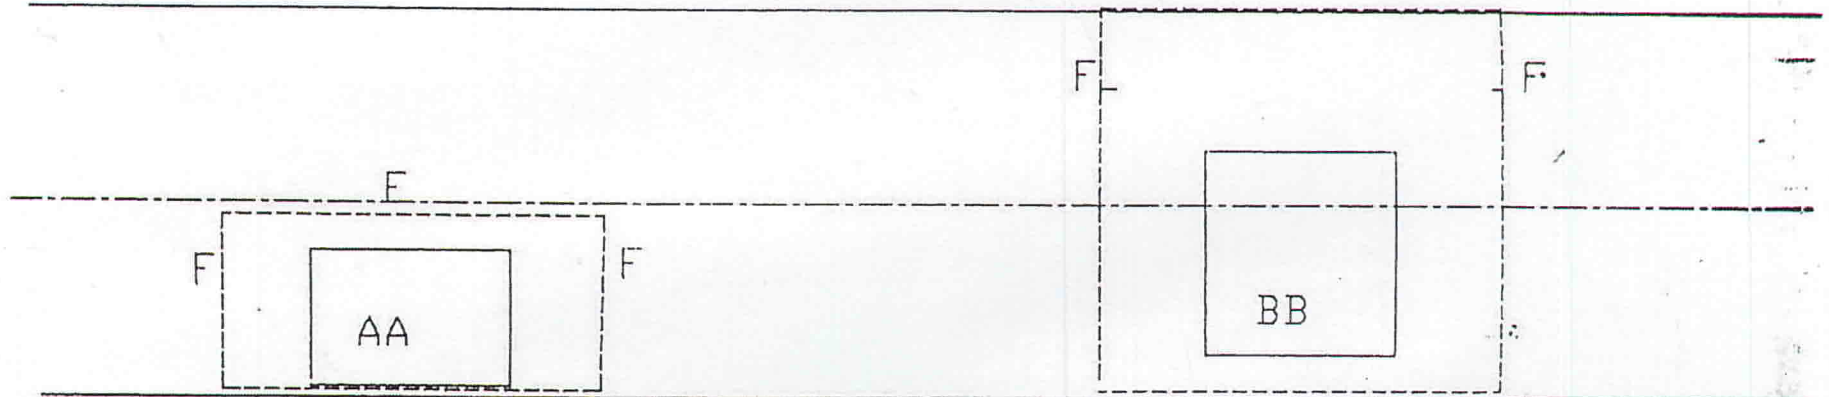

DPW TOWN OF ASHLAND ROAD RECONSTRUCTION