

HOPASH INC. DBA TJ FOOD AND SPIRITS
 355 W. UNION ST. ASHLAND, MA 01721
 SCALE: 3/16" = 1'-0" S. KELLY


EXTERIOR SEATING PLAN

CONCRETE BARRIER BLOCKS
 TYP.

PARKING

TABLES AND NUMBER OF SEATS (44)

8'-0" WIDE FENCING TYP.

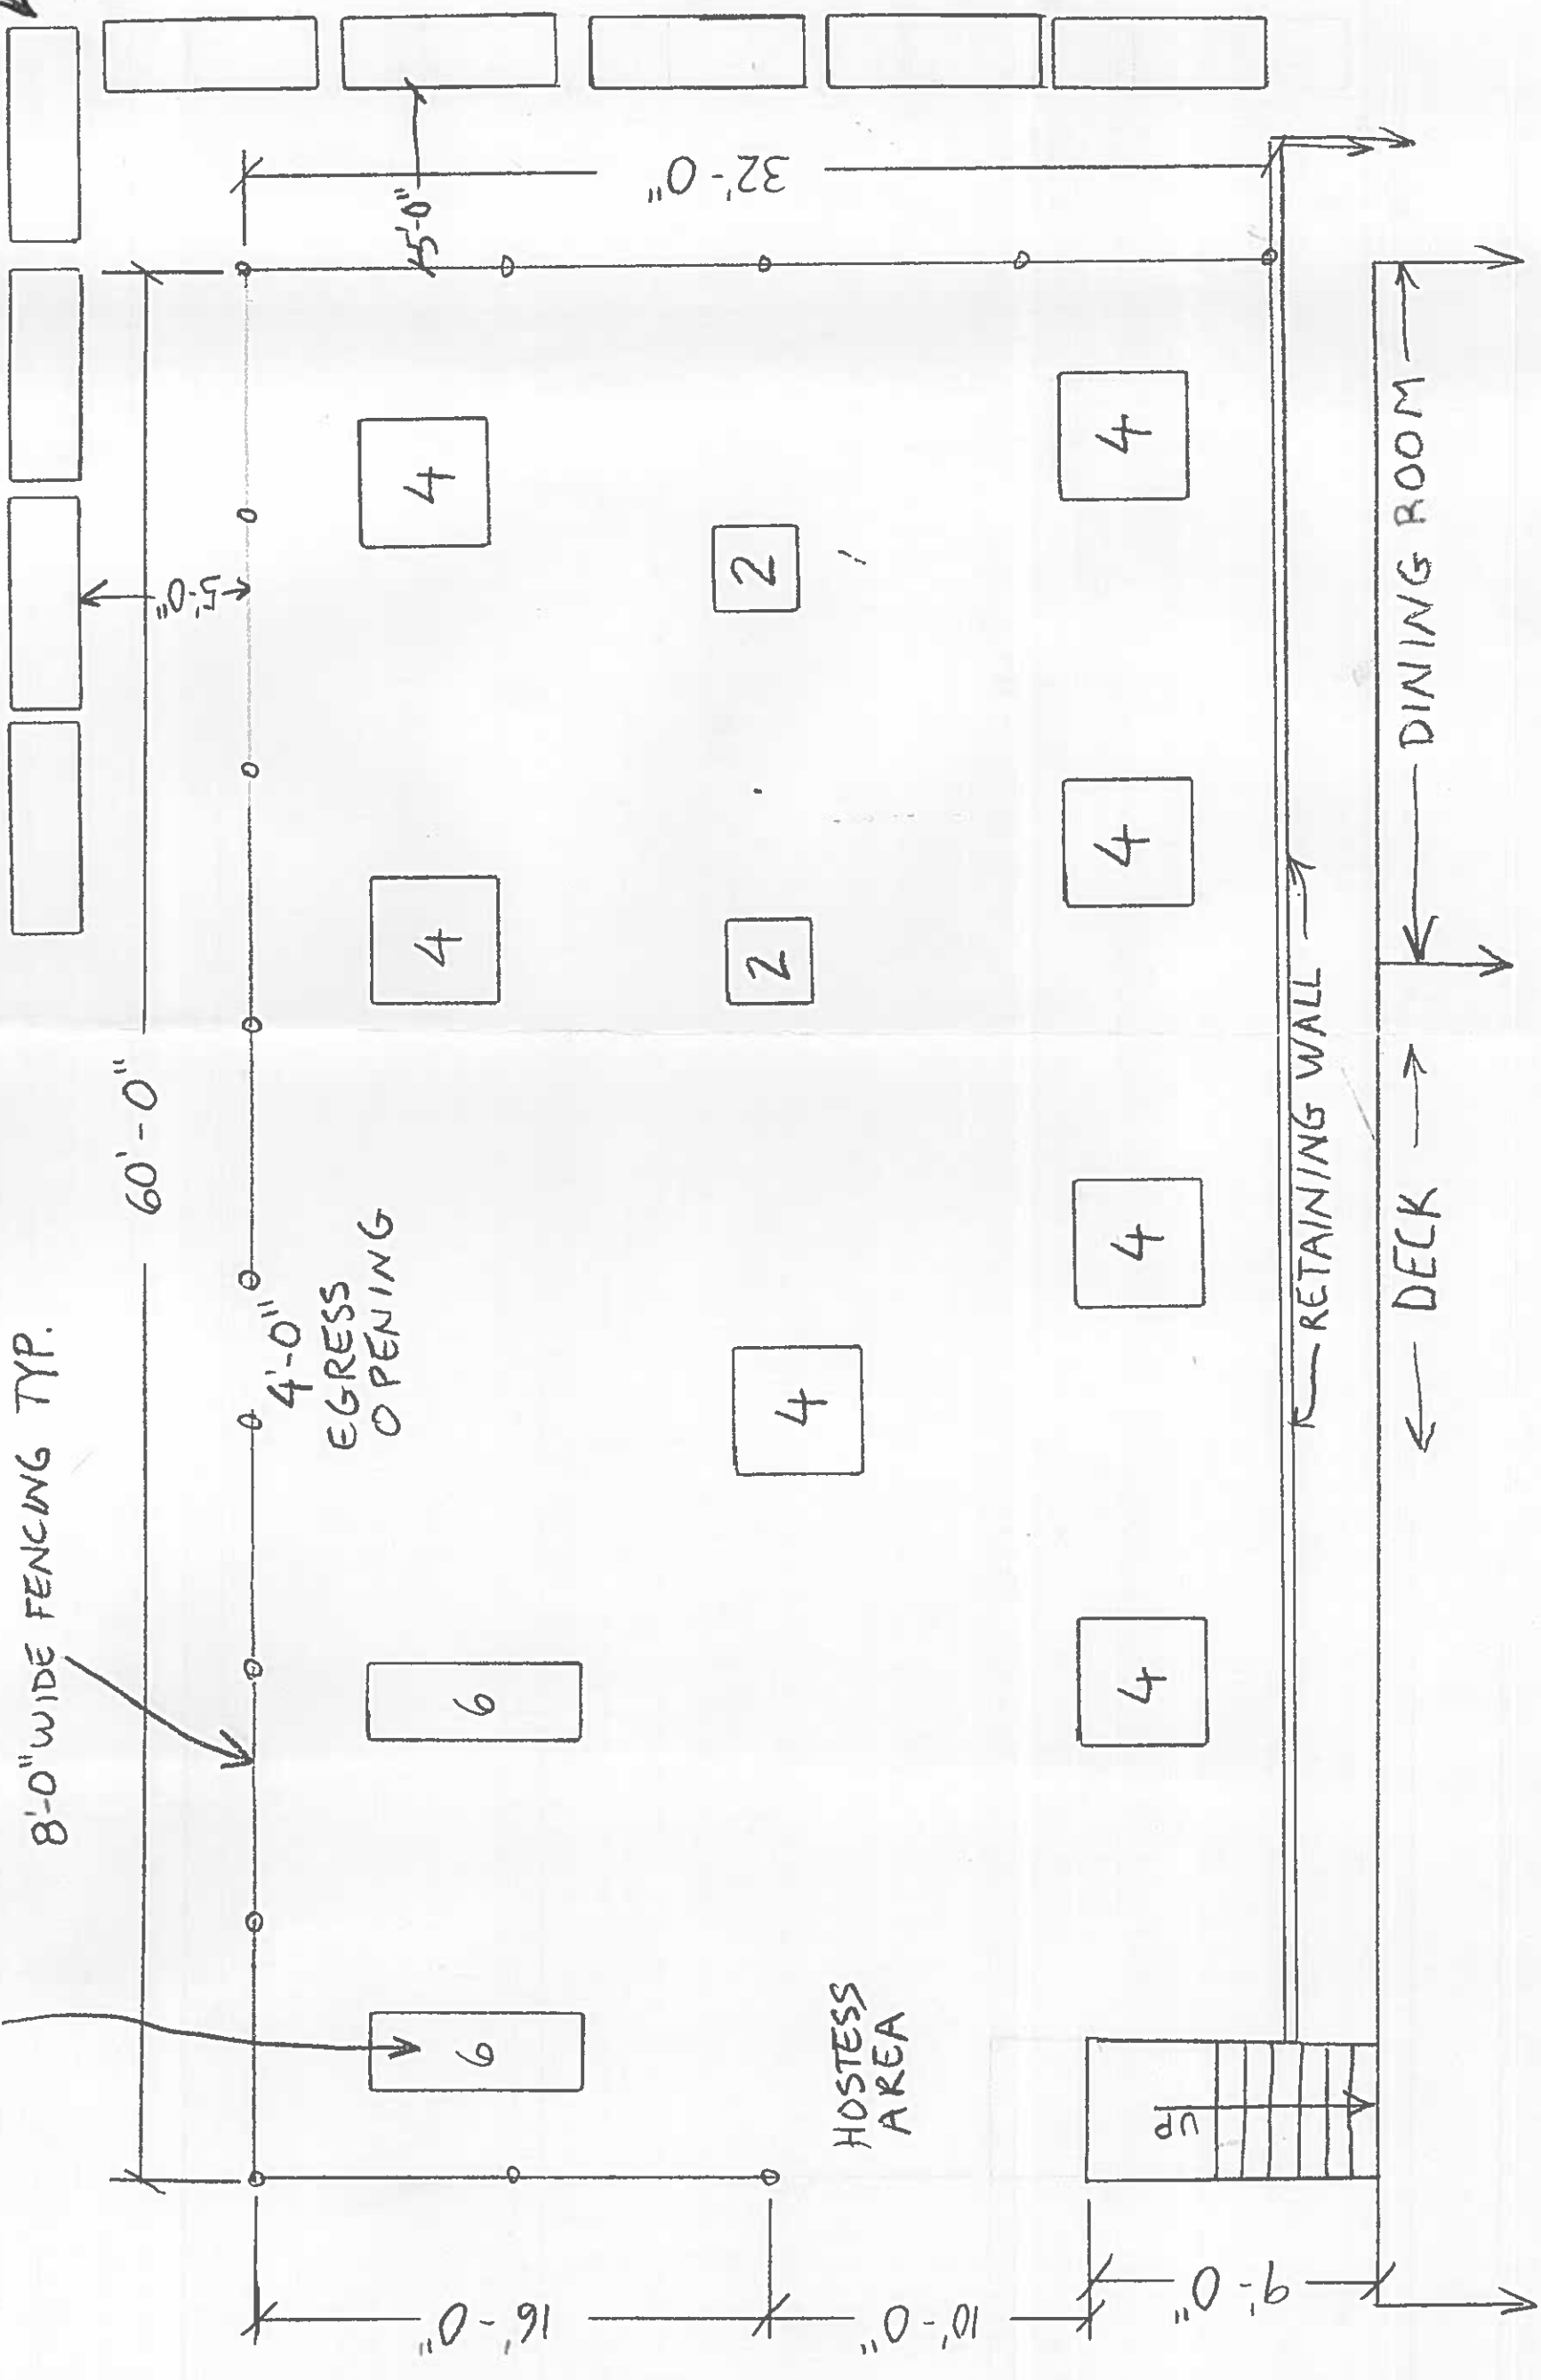

RETAINING WALL

DECK

DINING ROOM

HOSTESS AREA

EGRESS OPENING

60'-0"

32'-0"

16'-0"

10'-0"

9'-0"

6

6

4

4

2

4

4

2

4

4

5'-0"

5'-0"

UP