


6/9/2022 6:48:57 PM - T:2217 501 POND STREET W TRASK & ICON CONSTRUCTION DRAWINGS\CURRENT CWDG DRAWINGS\REFS\XR_NETWORK\DWG - FERNANDO SOUSA

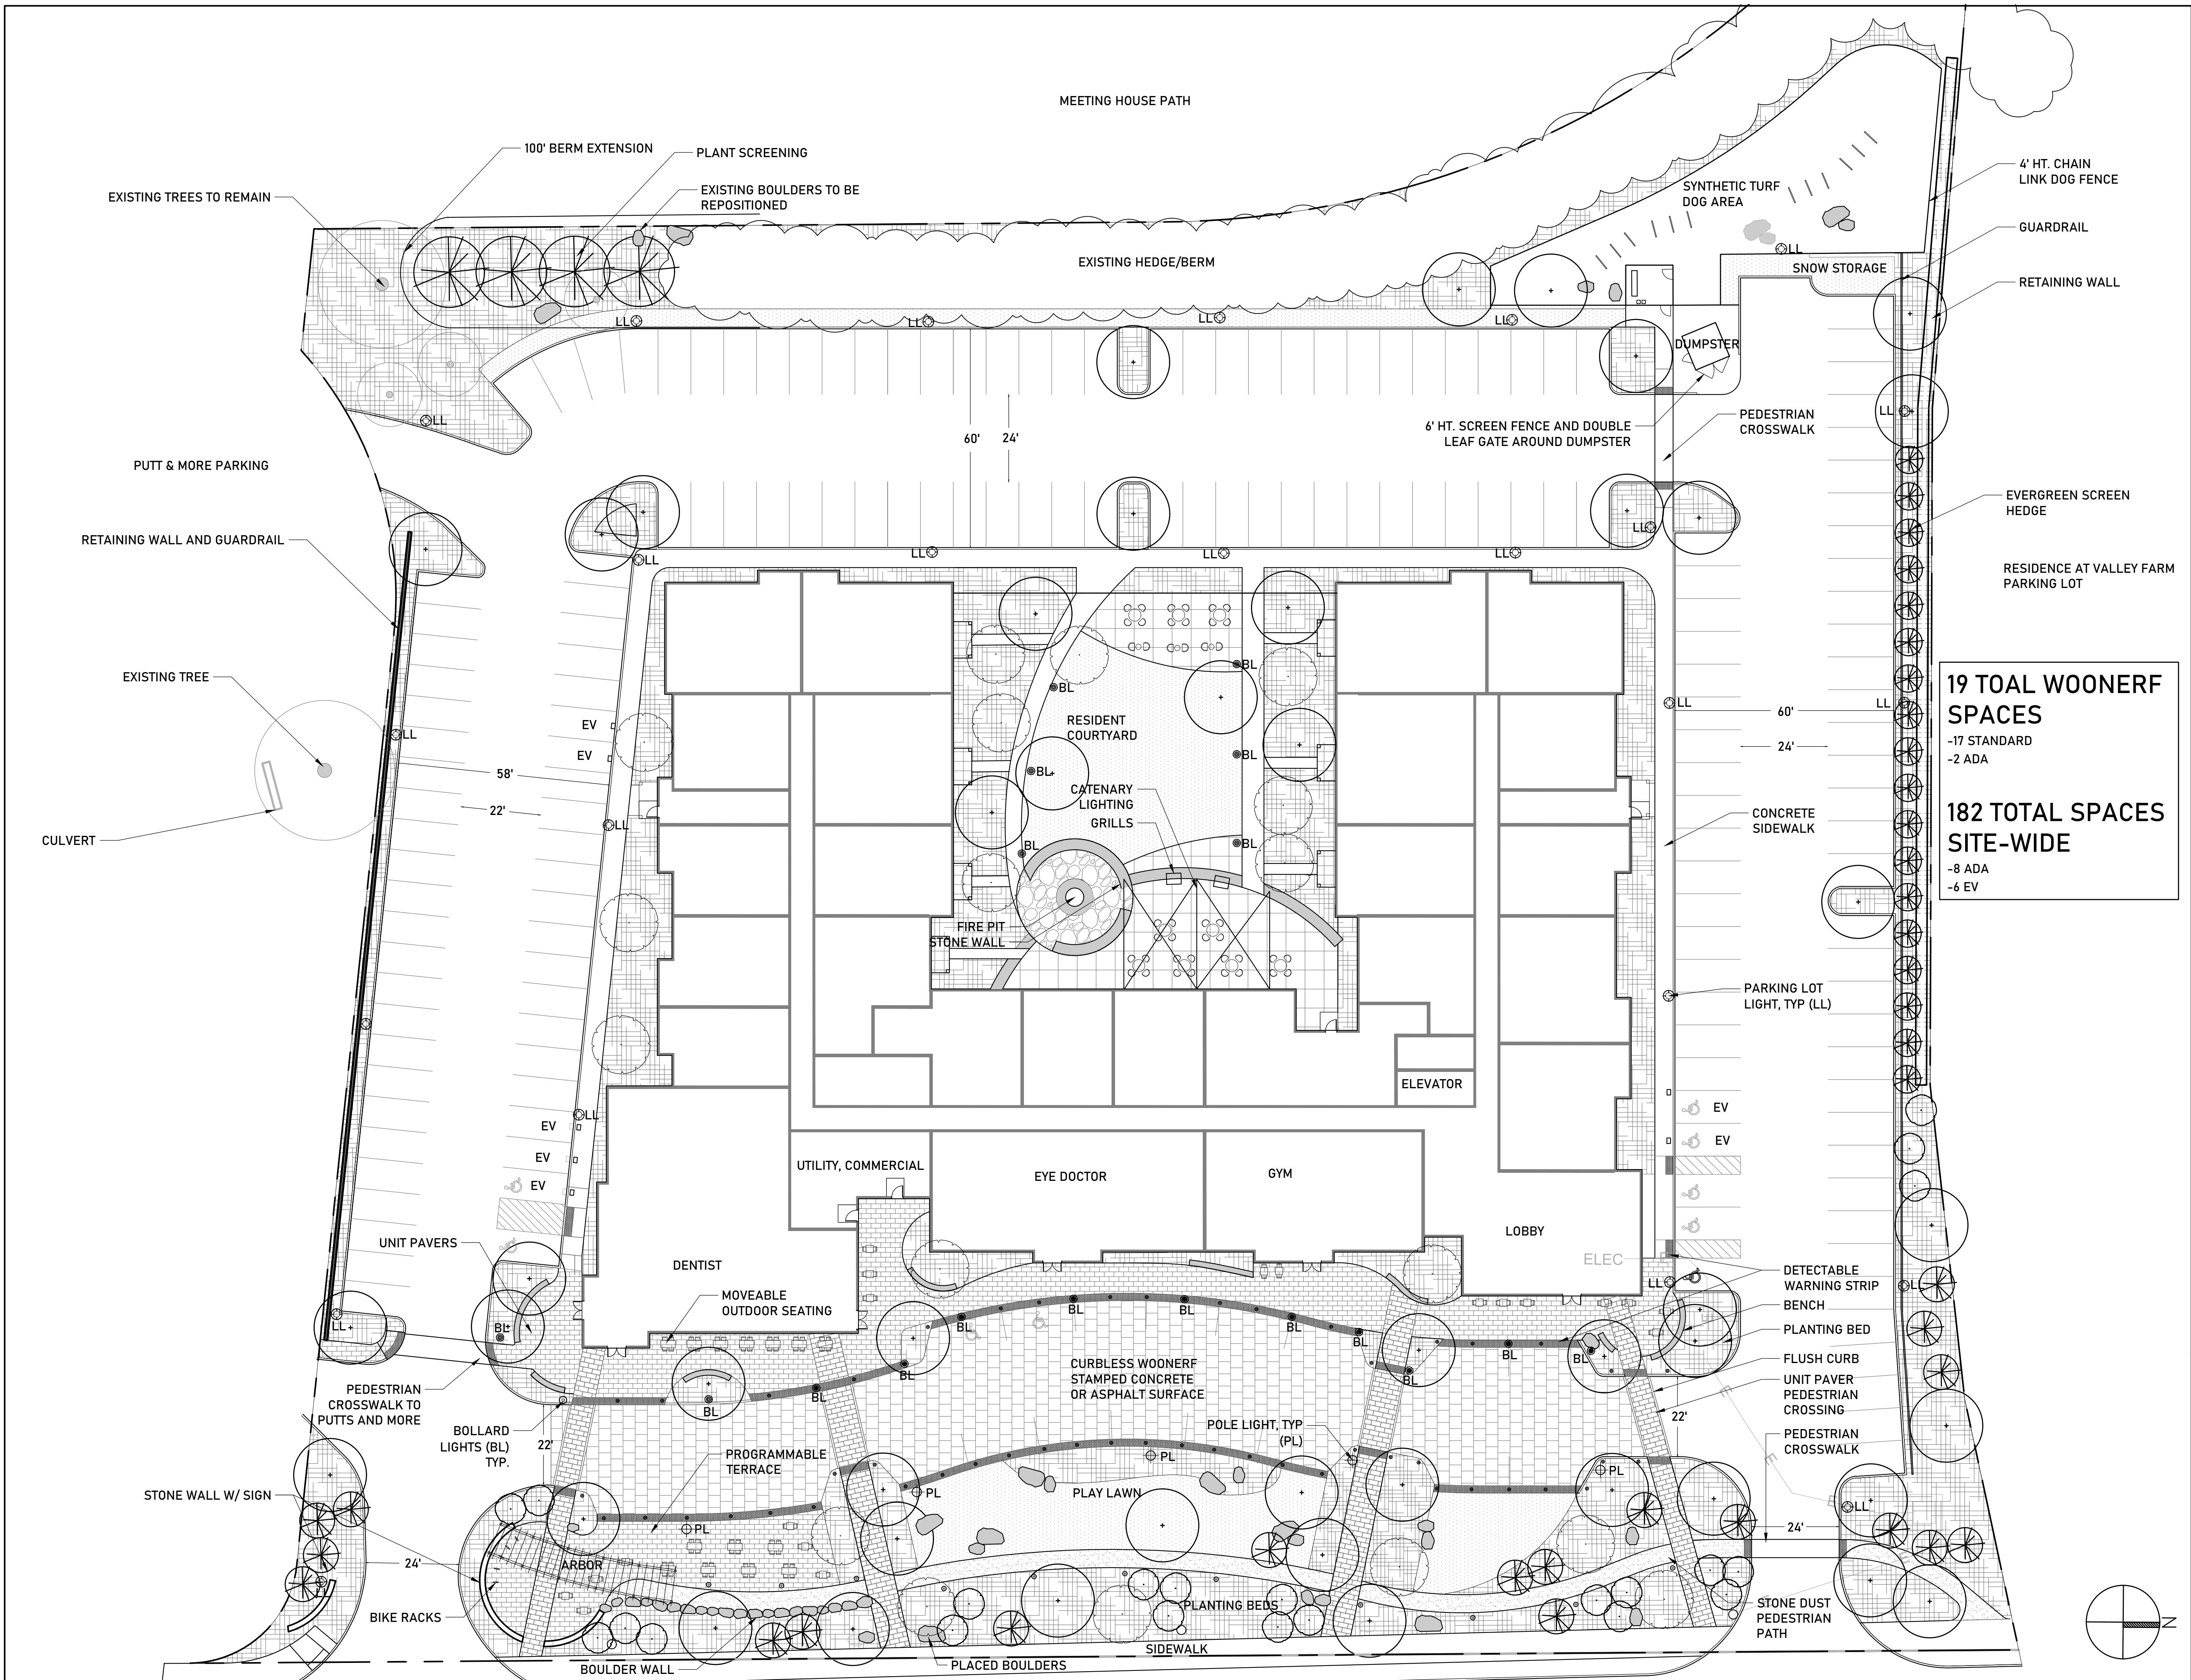

501 POND STREET

ASHLAND, MA



ARCHITECT



101 SUMMER ST BOSTON MA 02110

CONSULTANT




STAMP

19 TOAL WOONERF SPACES
-17 STANDARD
-2 ADA

182 TOTAL SPACES SITE-WIDE
-8 ADA
-6 EV

KEY PLAN

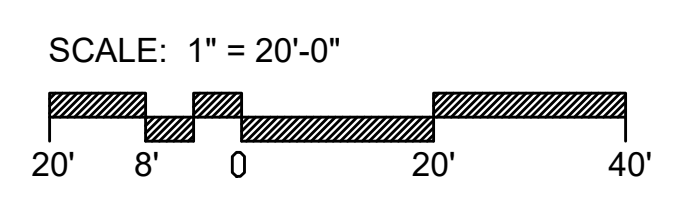

MARK	DATE	DESCRIPTION
	06/09/2022	
	PROJECT NUMBER: 2217.000	
	DRAWN BY: IR, FS, AD	
	CHECKED BY: IR	

SHEET TITLE

Landscape Plan

L-100

