


06/09/2022 6:52:57 PM - T:\2217 501 POND STREET W\TRASK & ICON\CONSTRUCTION DRAWINGS\CURRENT C\WDG DRAWINGS\REFS\XR_LINWORK.DWG - FERNANDO SOUSA

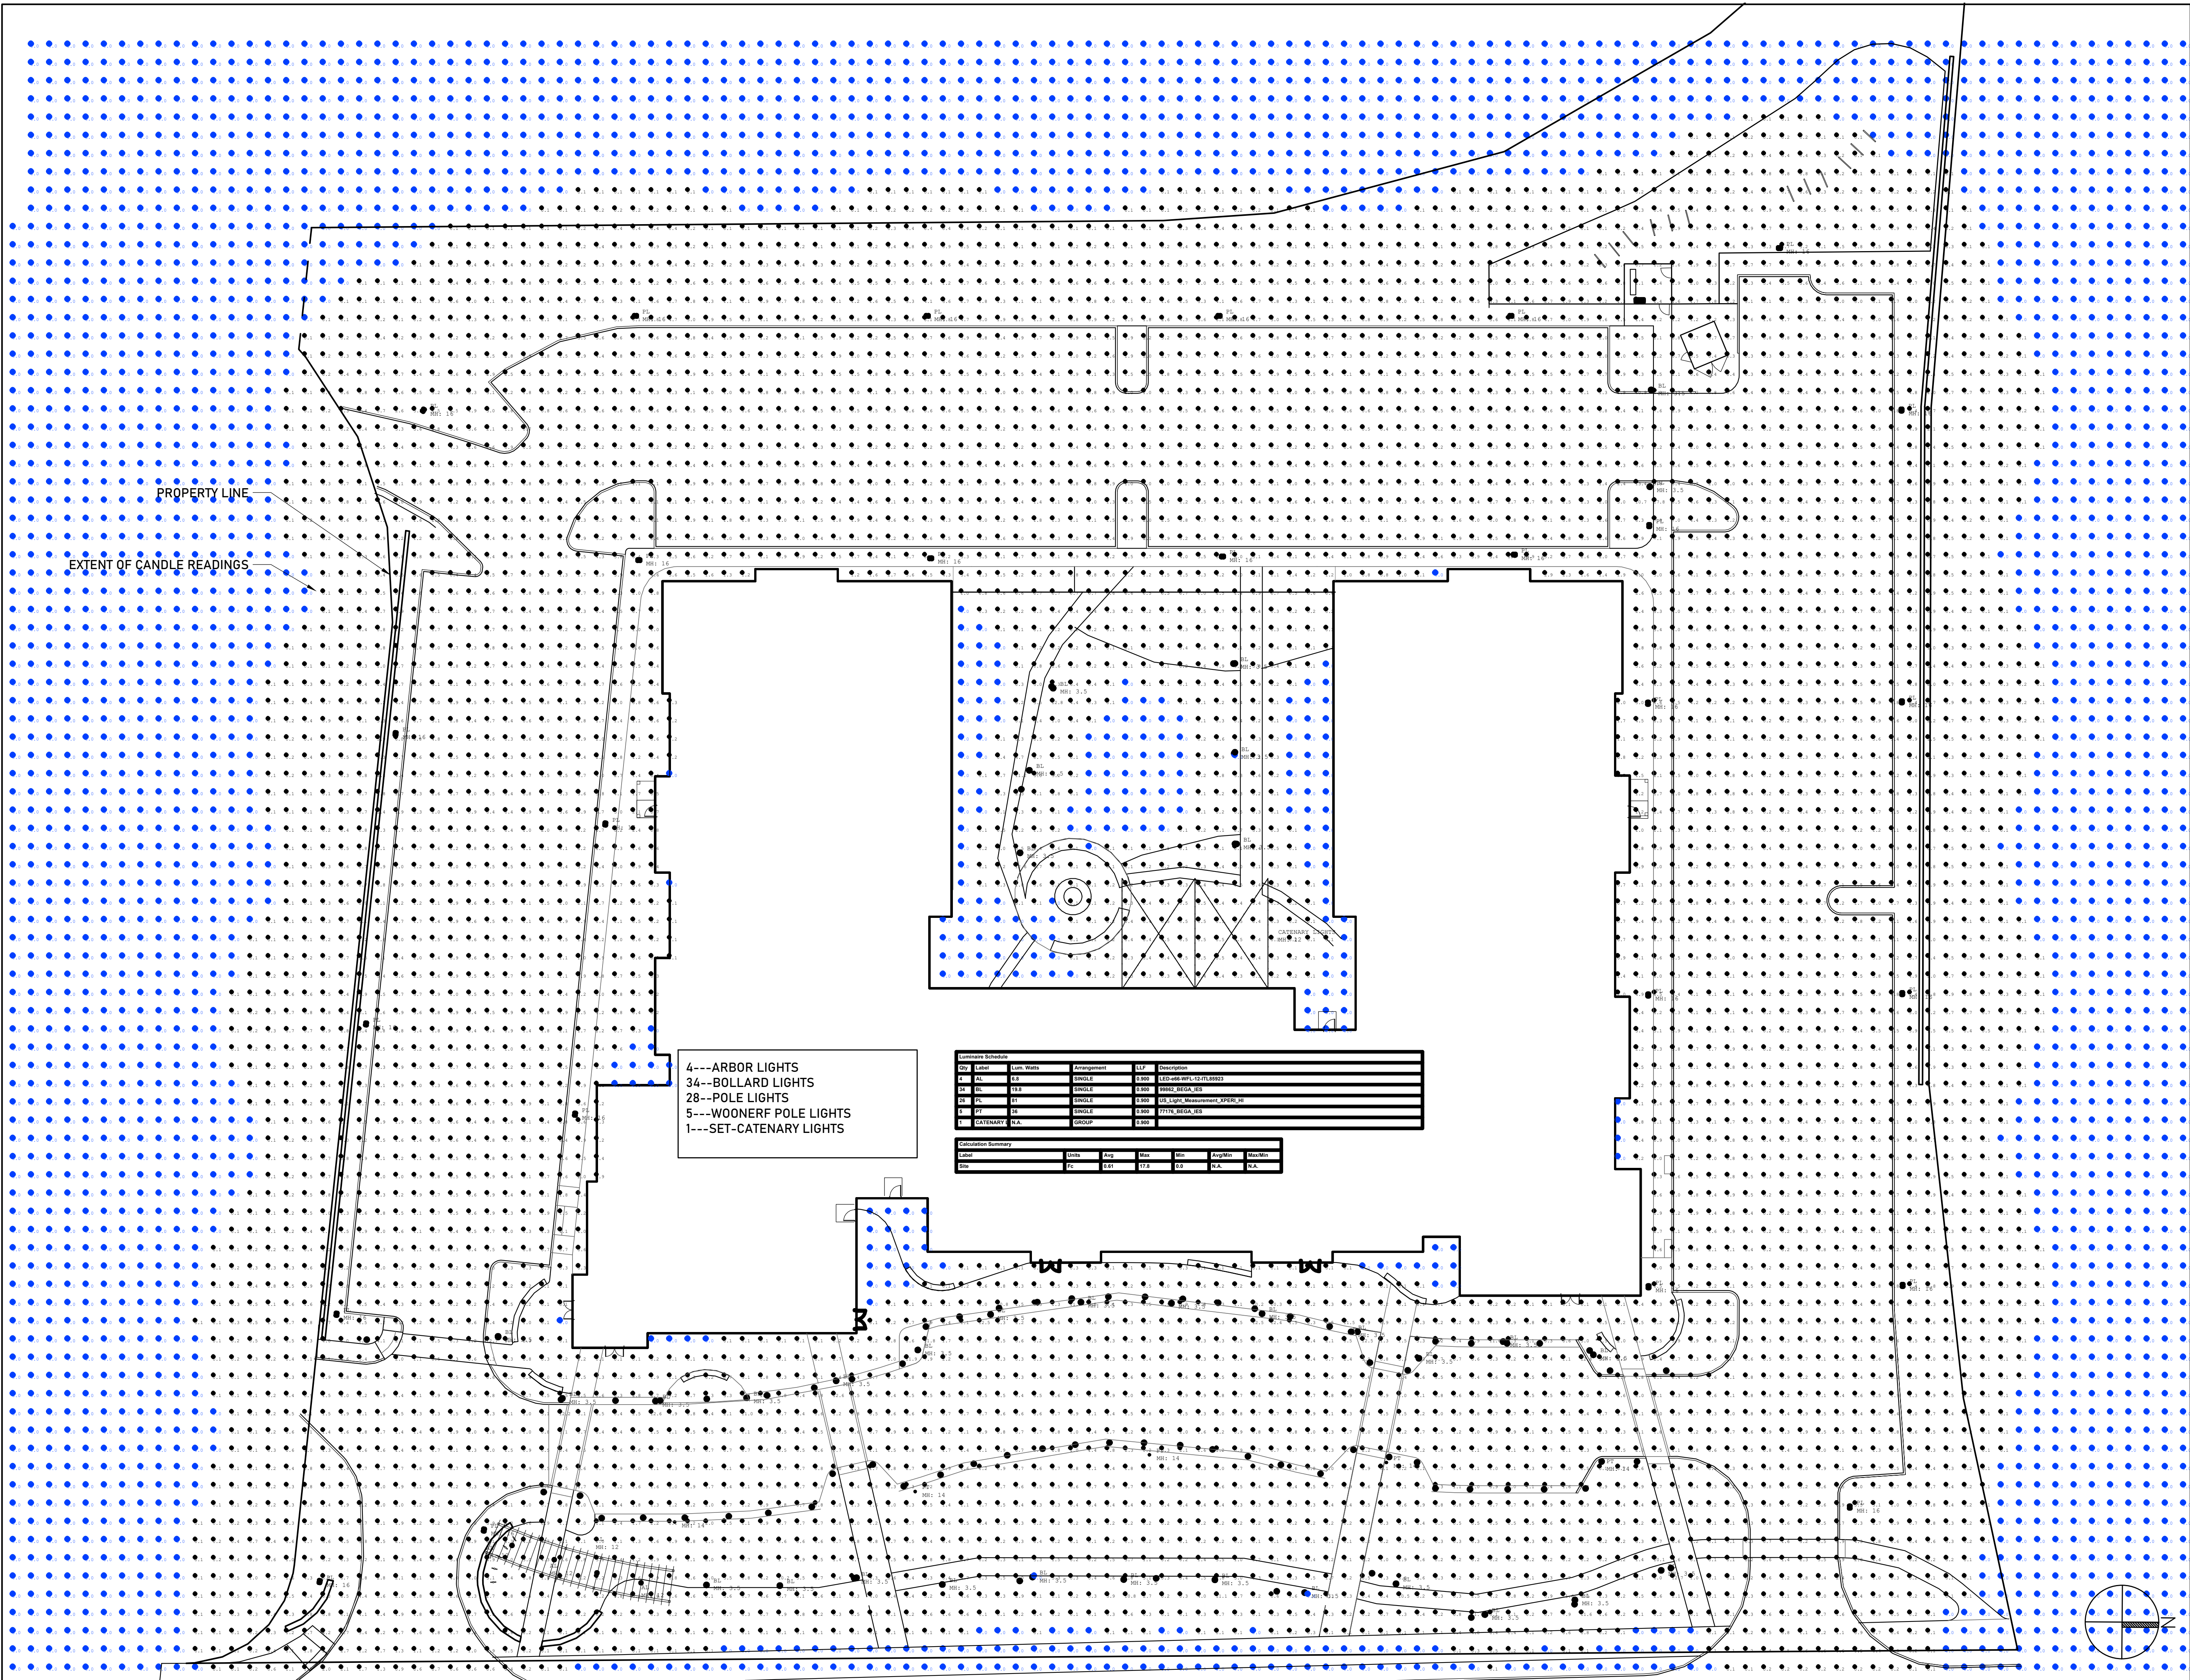

501 POND STREET

ASHLAND, MA



ARCHITECT



101 SUMMER ST BOSTON MA 02110


CONSULTANT



STAMP

KEY PLAN

SCALE: 1" = 20'-0"

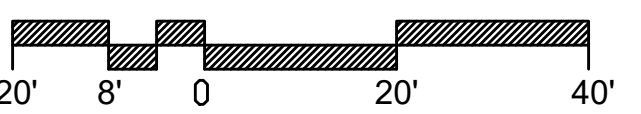

MARK	DATE	DESCRIPTION
	06/09/2022	
	PROJECT NUMBER: 2217.000	
	DRAWN BY: IR, FS, AD	
	CHECKED BY: IR	

SHEET TITLE

Landscape
Photometrics

L-300

