

*Joseph B. T.*  
04.01.2024  
PROFESSIONAL LANDSCAPE ARCHITECT FOR  
ALLEN & MAJOR ASSOCIATES, INC.

REV	DATE	DESCRIPTION

APPLICANT/OWNER:  
TCD-233 CHESTNUT PLACE PROPERTY LLC  
2 INTERNATIONAL PLACE, SUITE 2710  
BOSTON, MA 02110

PROJECT:  
PARKING LOT SOLAR CANOPY  
13 JOANNE DRIVE  
ASHLAND, MA



PROJECT NO. 3355-01 DATE: 04-01-2024  
SCALE: 1" = 20' DWG. NAME: L-3355-01  
DESIGNED BY: JBT CHECKED BY: TJW

PREPARED BY:

**ALLEN & MAJOR ASSOCIATES, INC.**  
civil engineering • land surveying  
environmental consulting • landscape architecture  
www.allenmajor.com  
100 COMMERCE WAY, SUITE 5  
WOBURN MA 01801  
TEL: (781) 935-6889  
FAX: (781) 935-2896

WOBURN, MA • LAKEVILLE, MA • MANCHESTER, NH  
THIS DRAWING HAS BEEN PREPARED IN DIGITAL FORMAT. CLIENT/CUSTOMER'S REPRESENTATIVE OR CONSULTANTS MAY BE PROVIDED COPIES OF DRAWINGS AND SPECIFICATIONS FOR HIS/HER INFORMATION AND/OR SPECIFIC USE ON THIS PROJECT. DUE TO THE POTENTIAL THAT THE PROVIDED INFORMATION MAY BE MODIFIED UNINTENTIONALLY OR OTHERWISE, ALLEN & MAJOR ASSOCIATES, INC. MAY REMOVE ALL INDICATION OF THE DOCUMENT'S AUTHORSHIP ON THE DIGITAL MEDIA. PRINTED REPRESENTATIONS OR PORTABLE DOCUMENT FORMAT OF THE DRAWINGS AND SPECIFICATIONS ISSUED SHALL BE THE ONLY RECORD COPIES OF ALLEN & MAJOR ASSOCIATES, INC.'S WORK PRODUCT.

DRAWING TITLE: PLAN & SECTION SHEET No. L-100

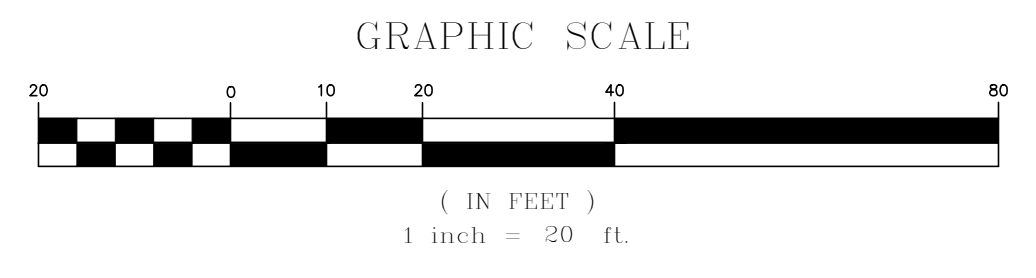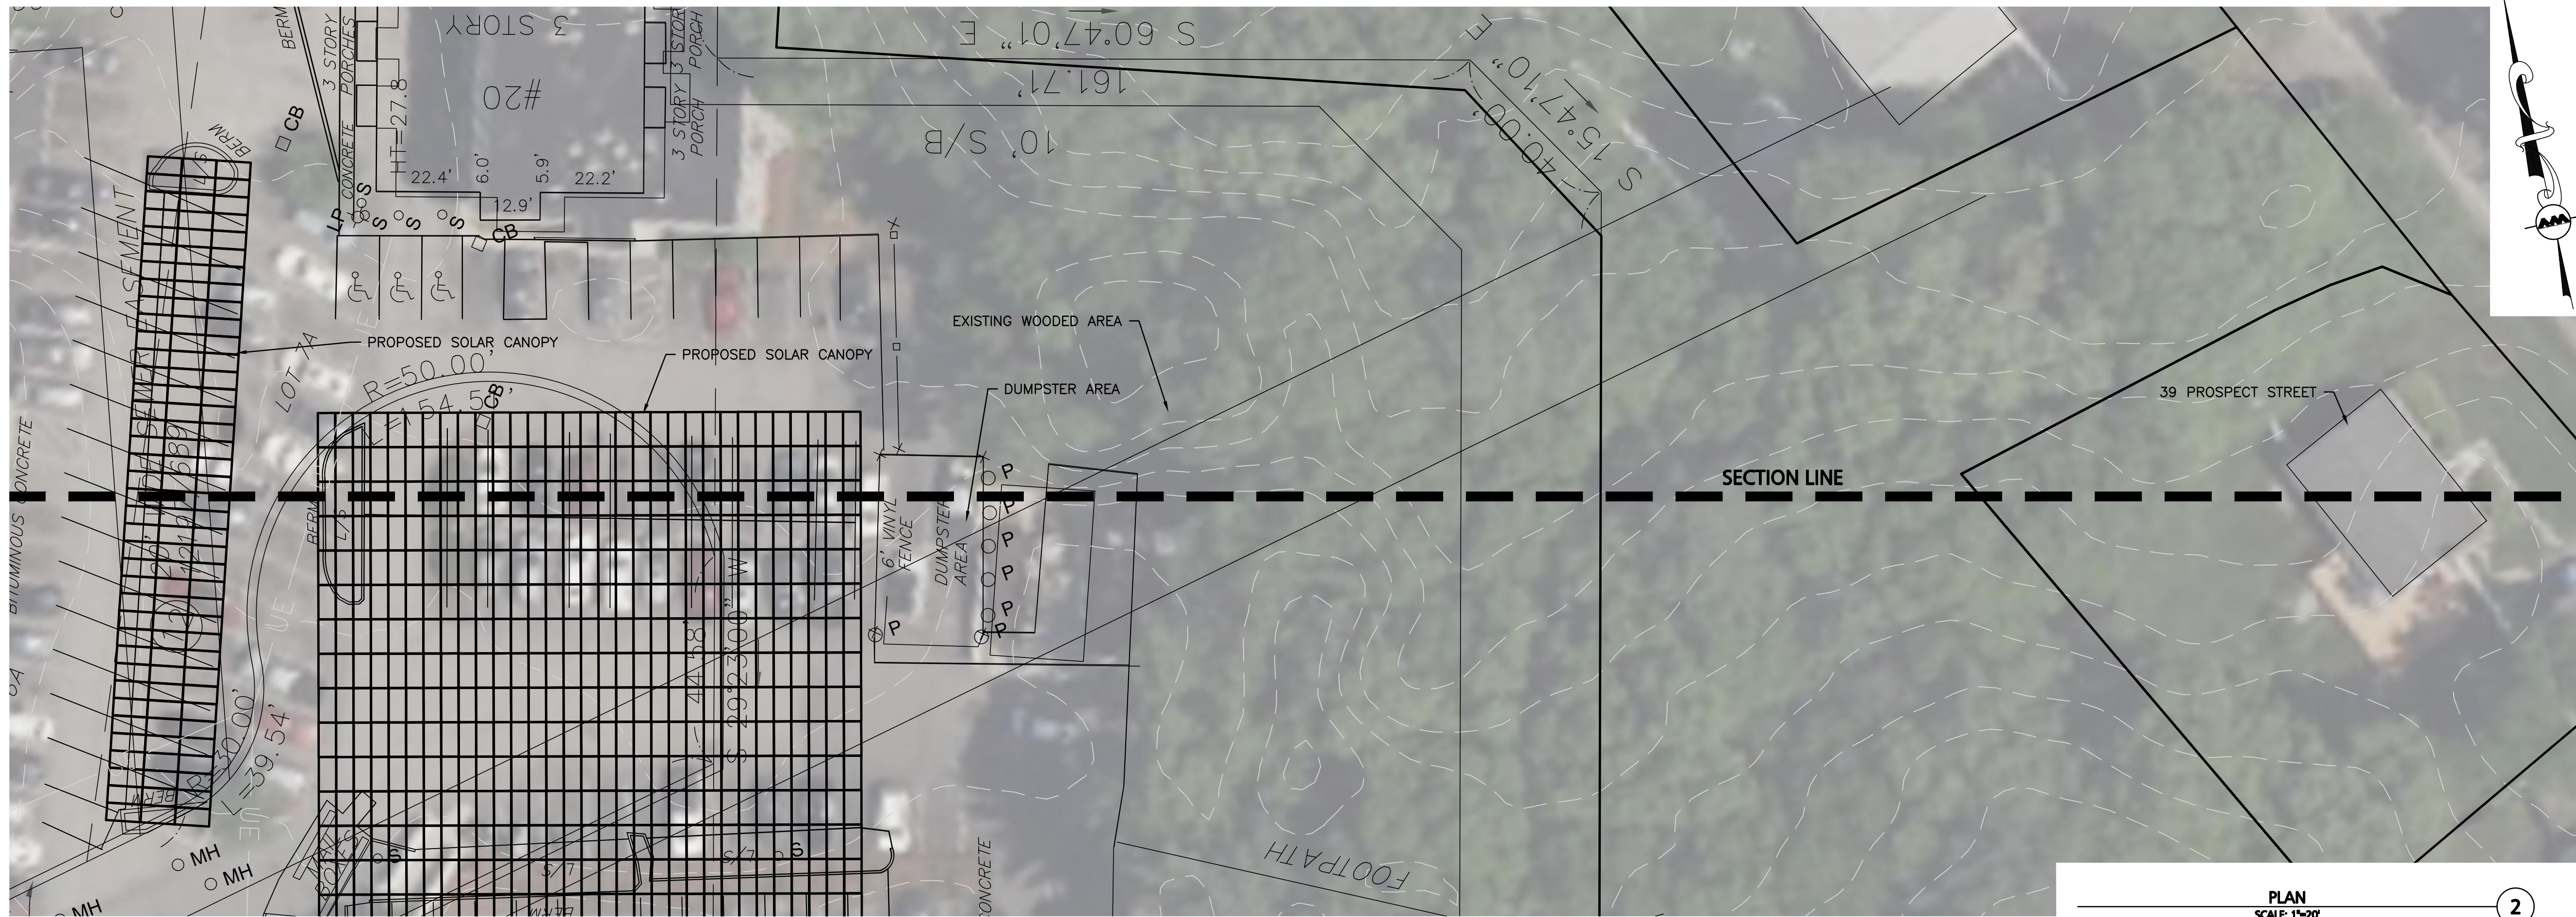

N:\PROJECTS\3355-01\CIVIL\DRAWINGS\CURRENT\L-3355-01\_LAYOUT.DWG