



SUBCATCHMENT MAPS

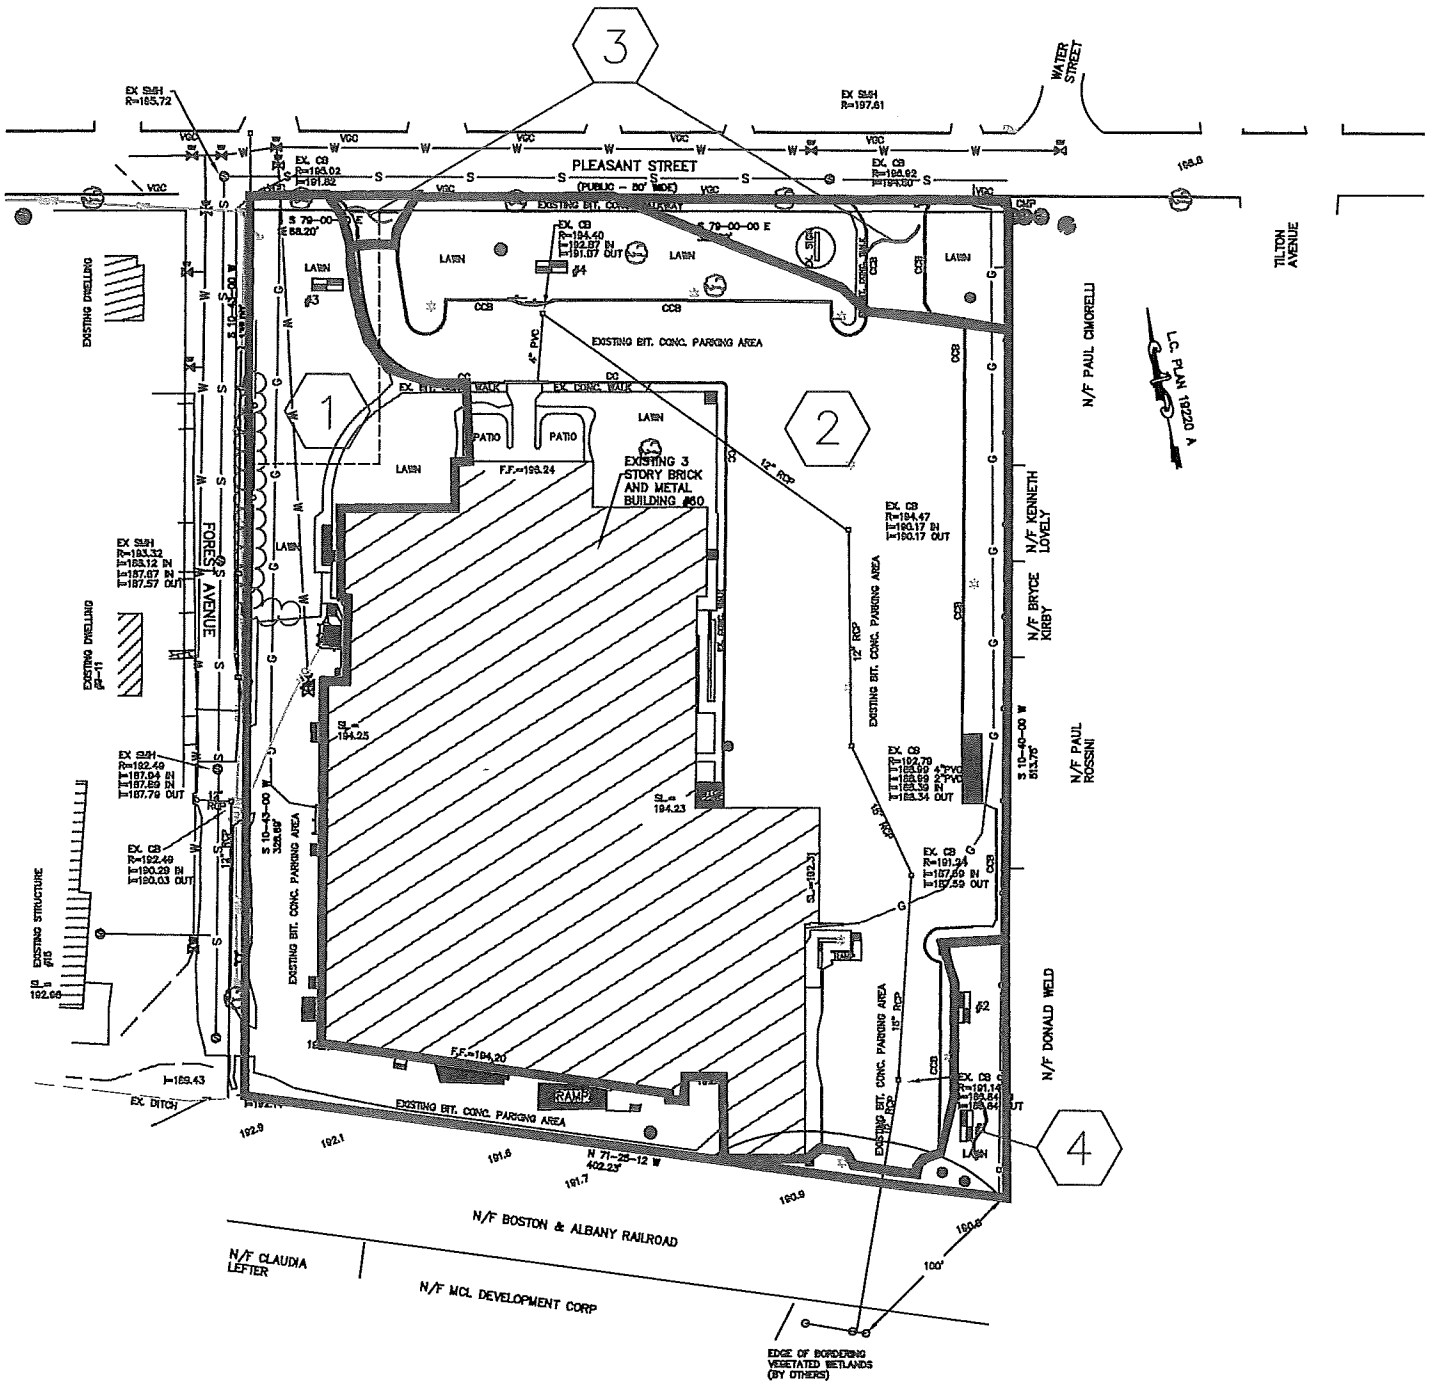

PRE-DEVELOPMENT SUBCATCHMENT MAP

SCALE: 1" = 100'

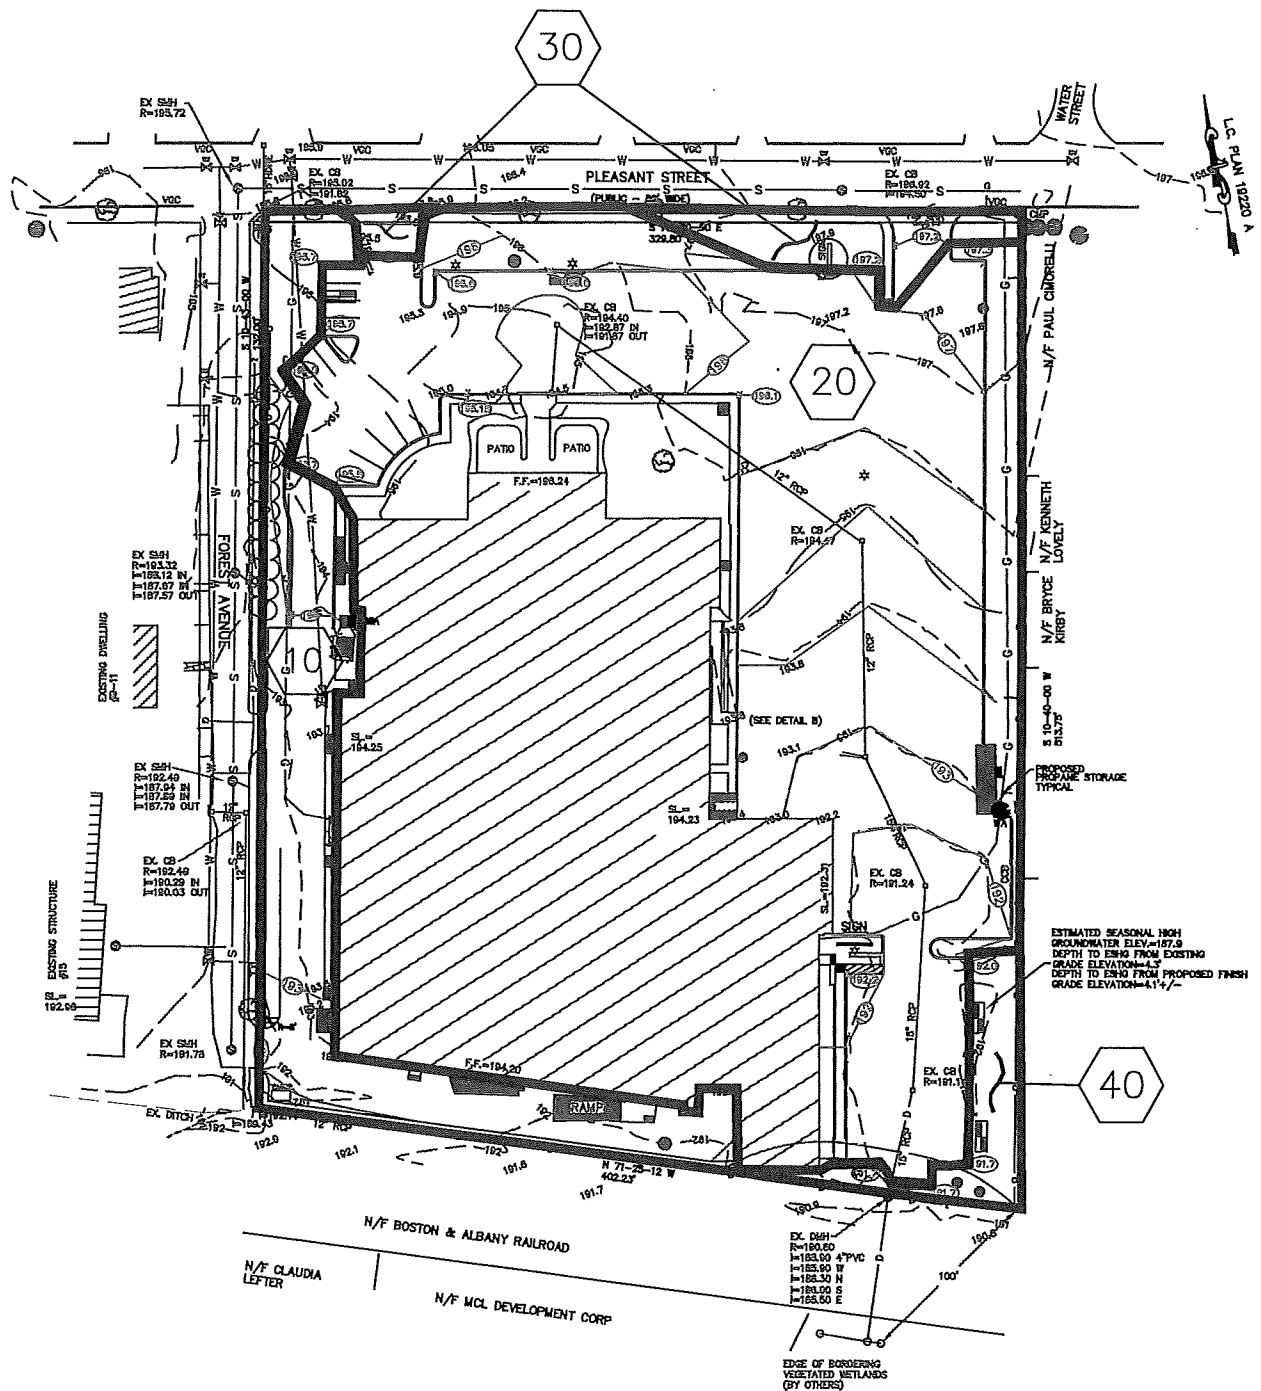

POST DEVELOPMENT SUBCATCHMENT MAP

SCALE: 1" = 100'