



Revisions	
2	DWG. REVISIONS 10/19/19
1	DWG. REVISIONS 05/27/19

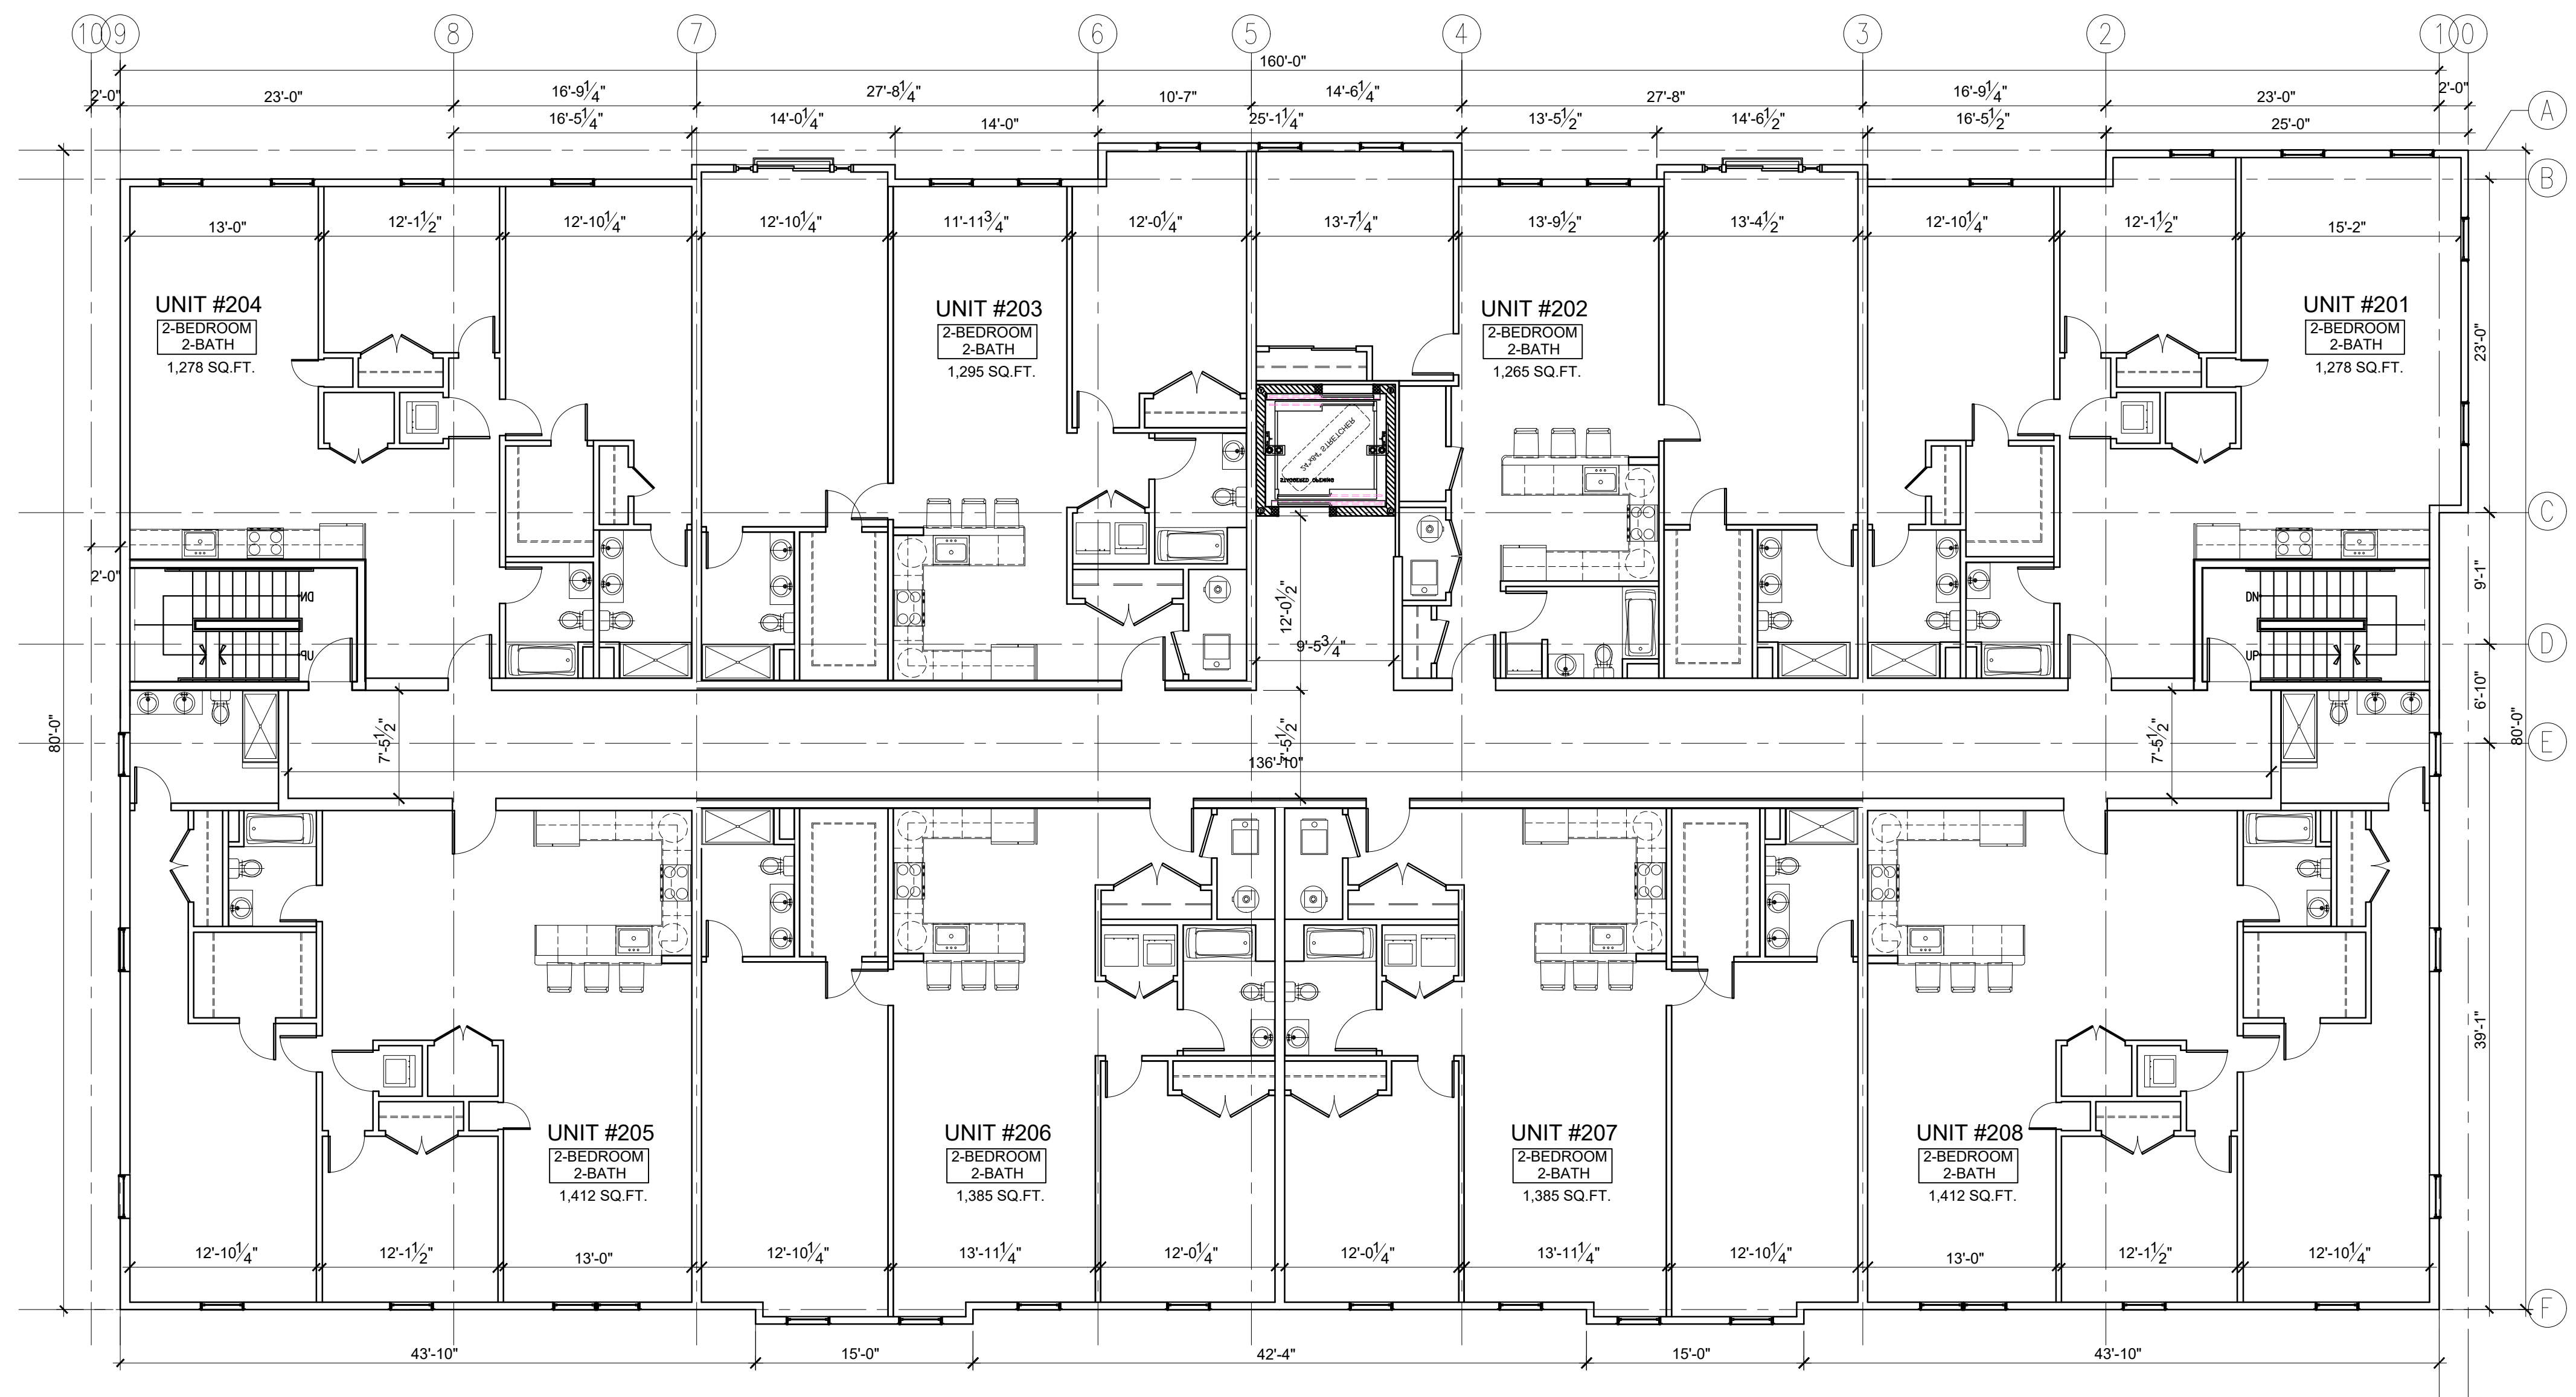

MIXED-USE BUILDING
COMMERCIAL + RESIDENTIAL

12 POND STREET
ASHLAND, MA 01721

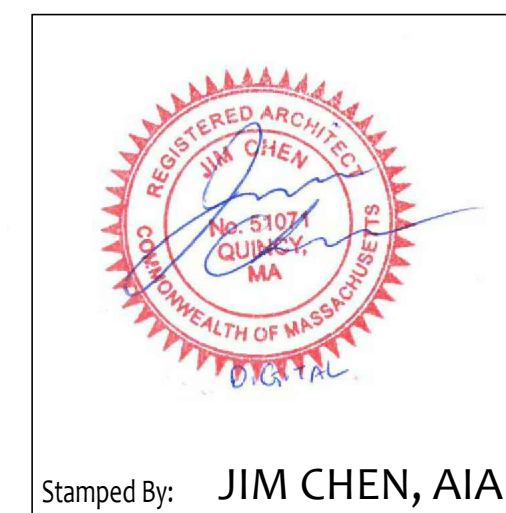


Drawn By: J.C.
Checked By:
Date: 03/09/2019

Project No. JCA #1918
File Name: A-1.dwg
Drawing Title:


Revisions		
No.	DESCRIPTION	DATE
2	DWG. REVISIONS	10/19/19
1	DWG. REVISIONS	05/27/19

PROPOSED SECOND FLOOR PLAN

Sheet No. **A-2**
Scale: 3/32" = 1'-0"

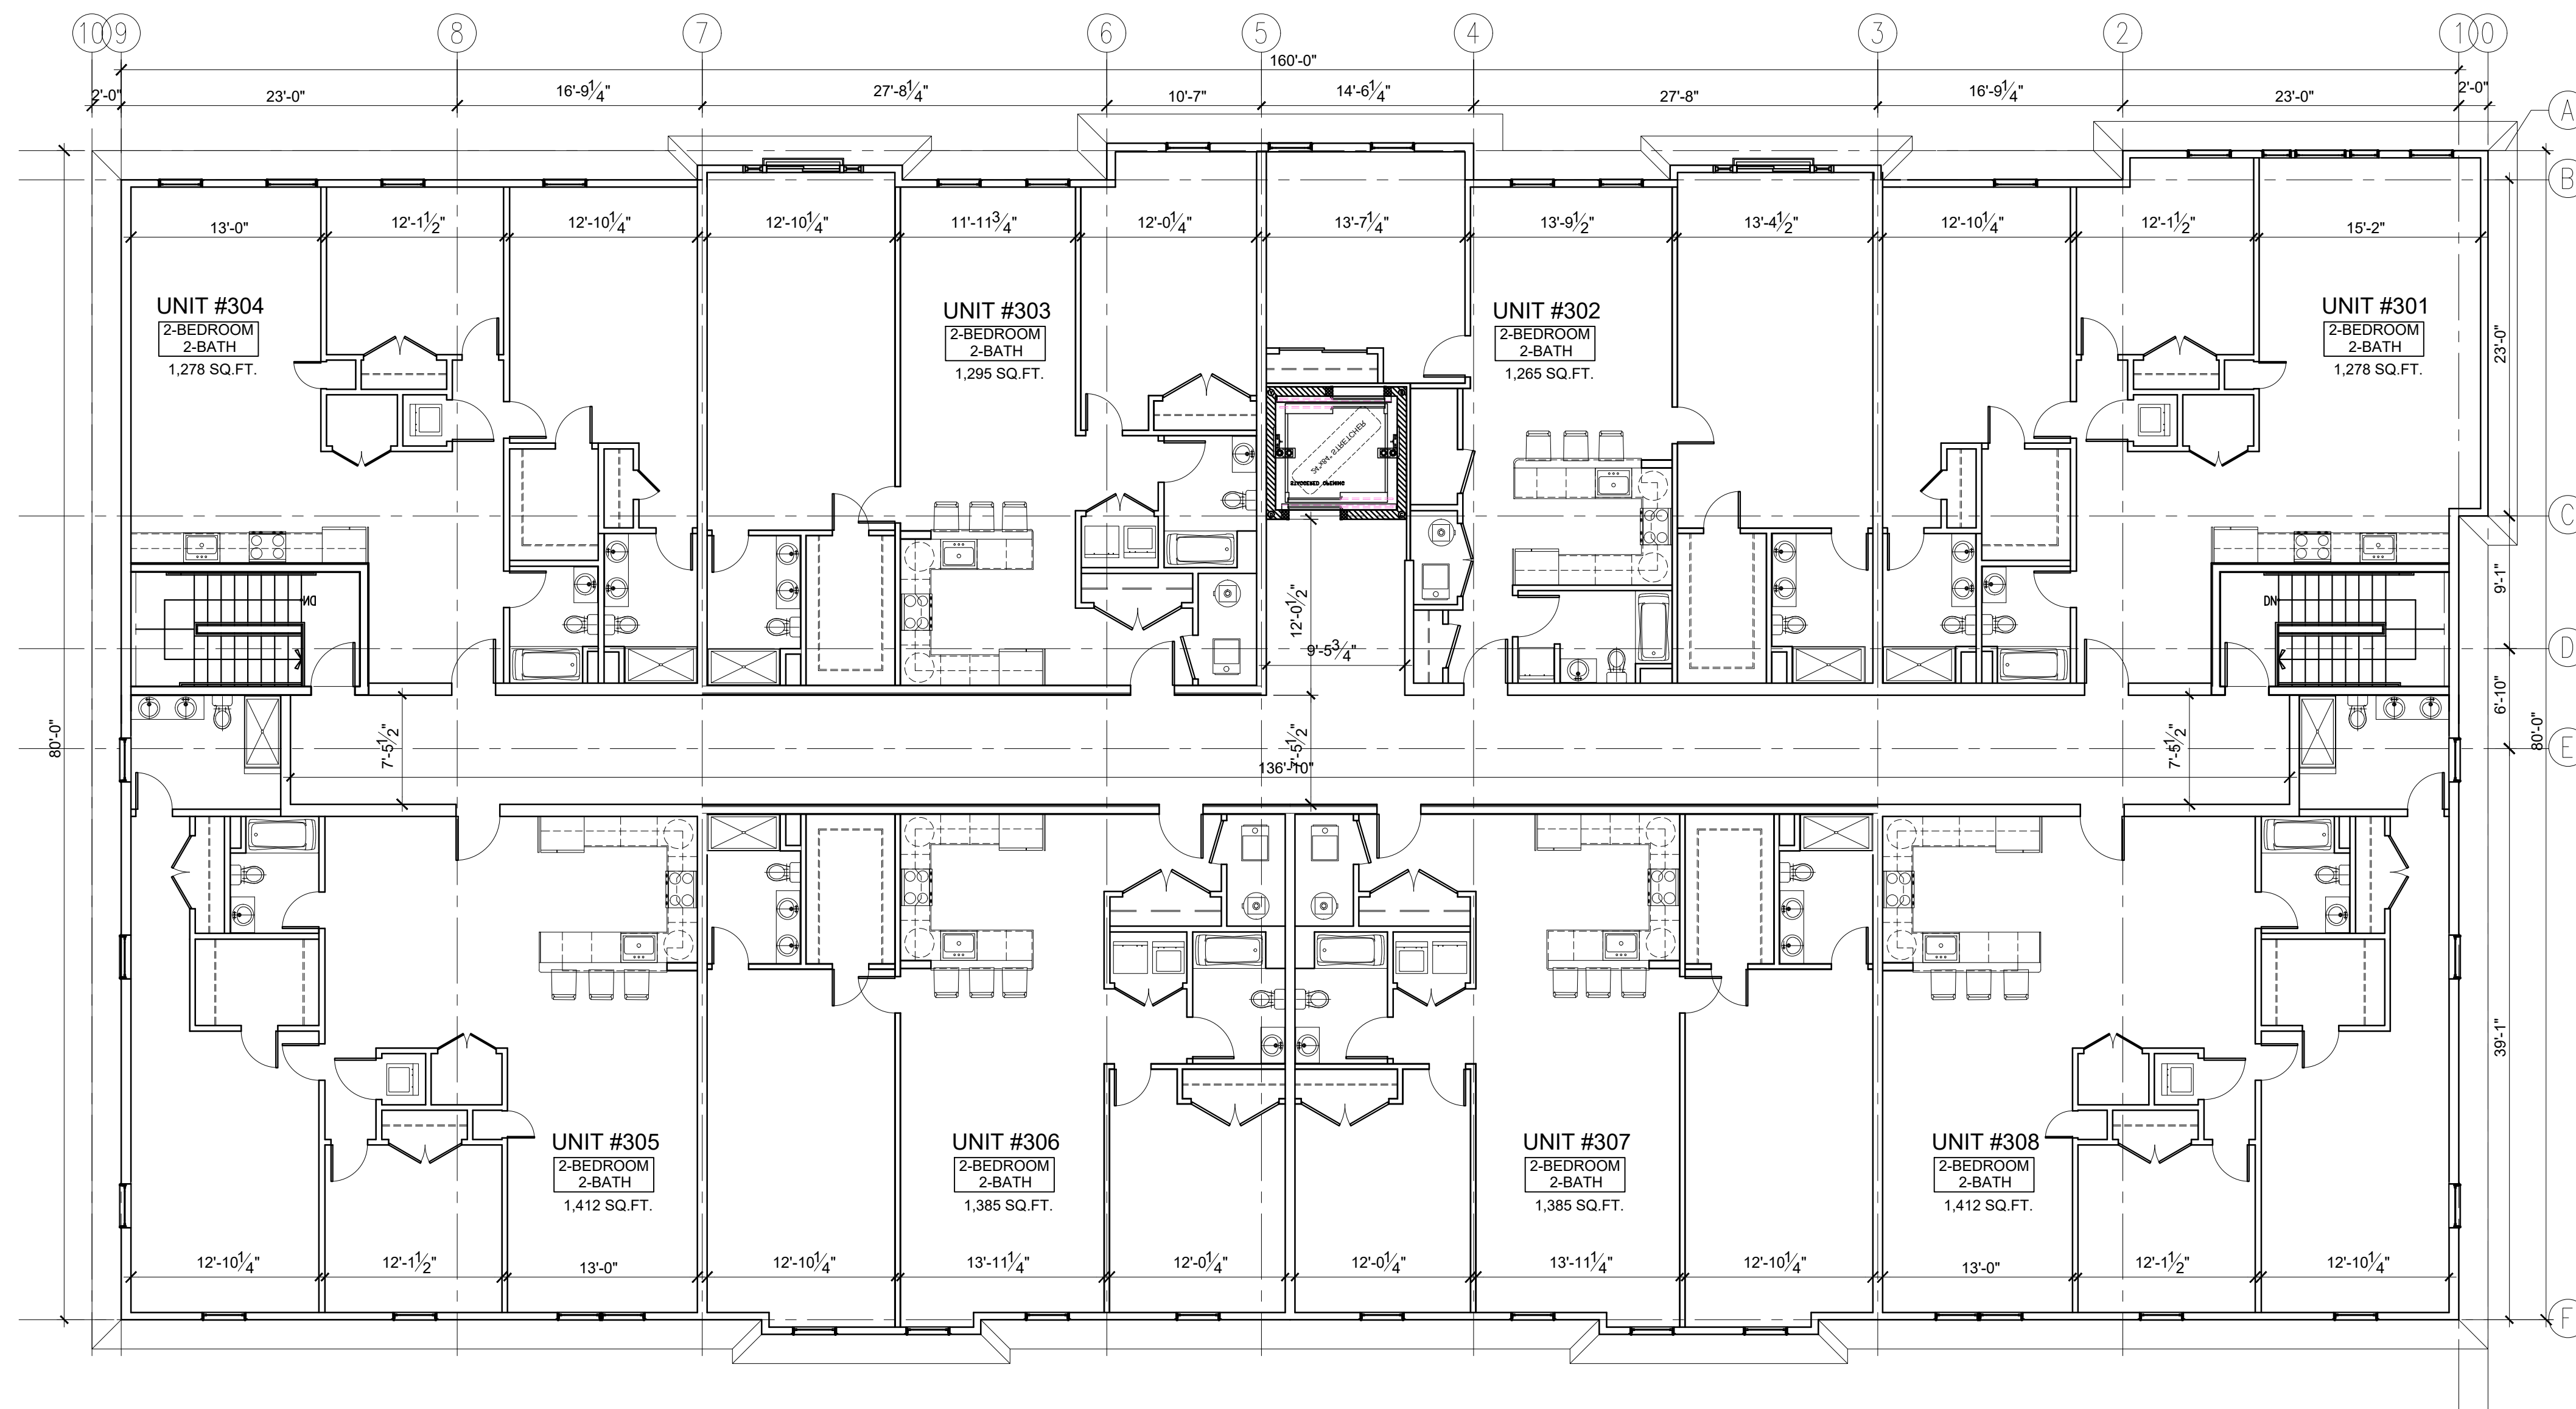

Revisions		
No.	DESCRIPTION	DATE
2	DWG. REVISIONS	10/19/19
1	DWG. REVISIONS	05/27/19

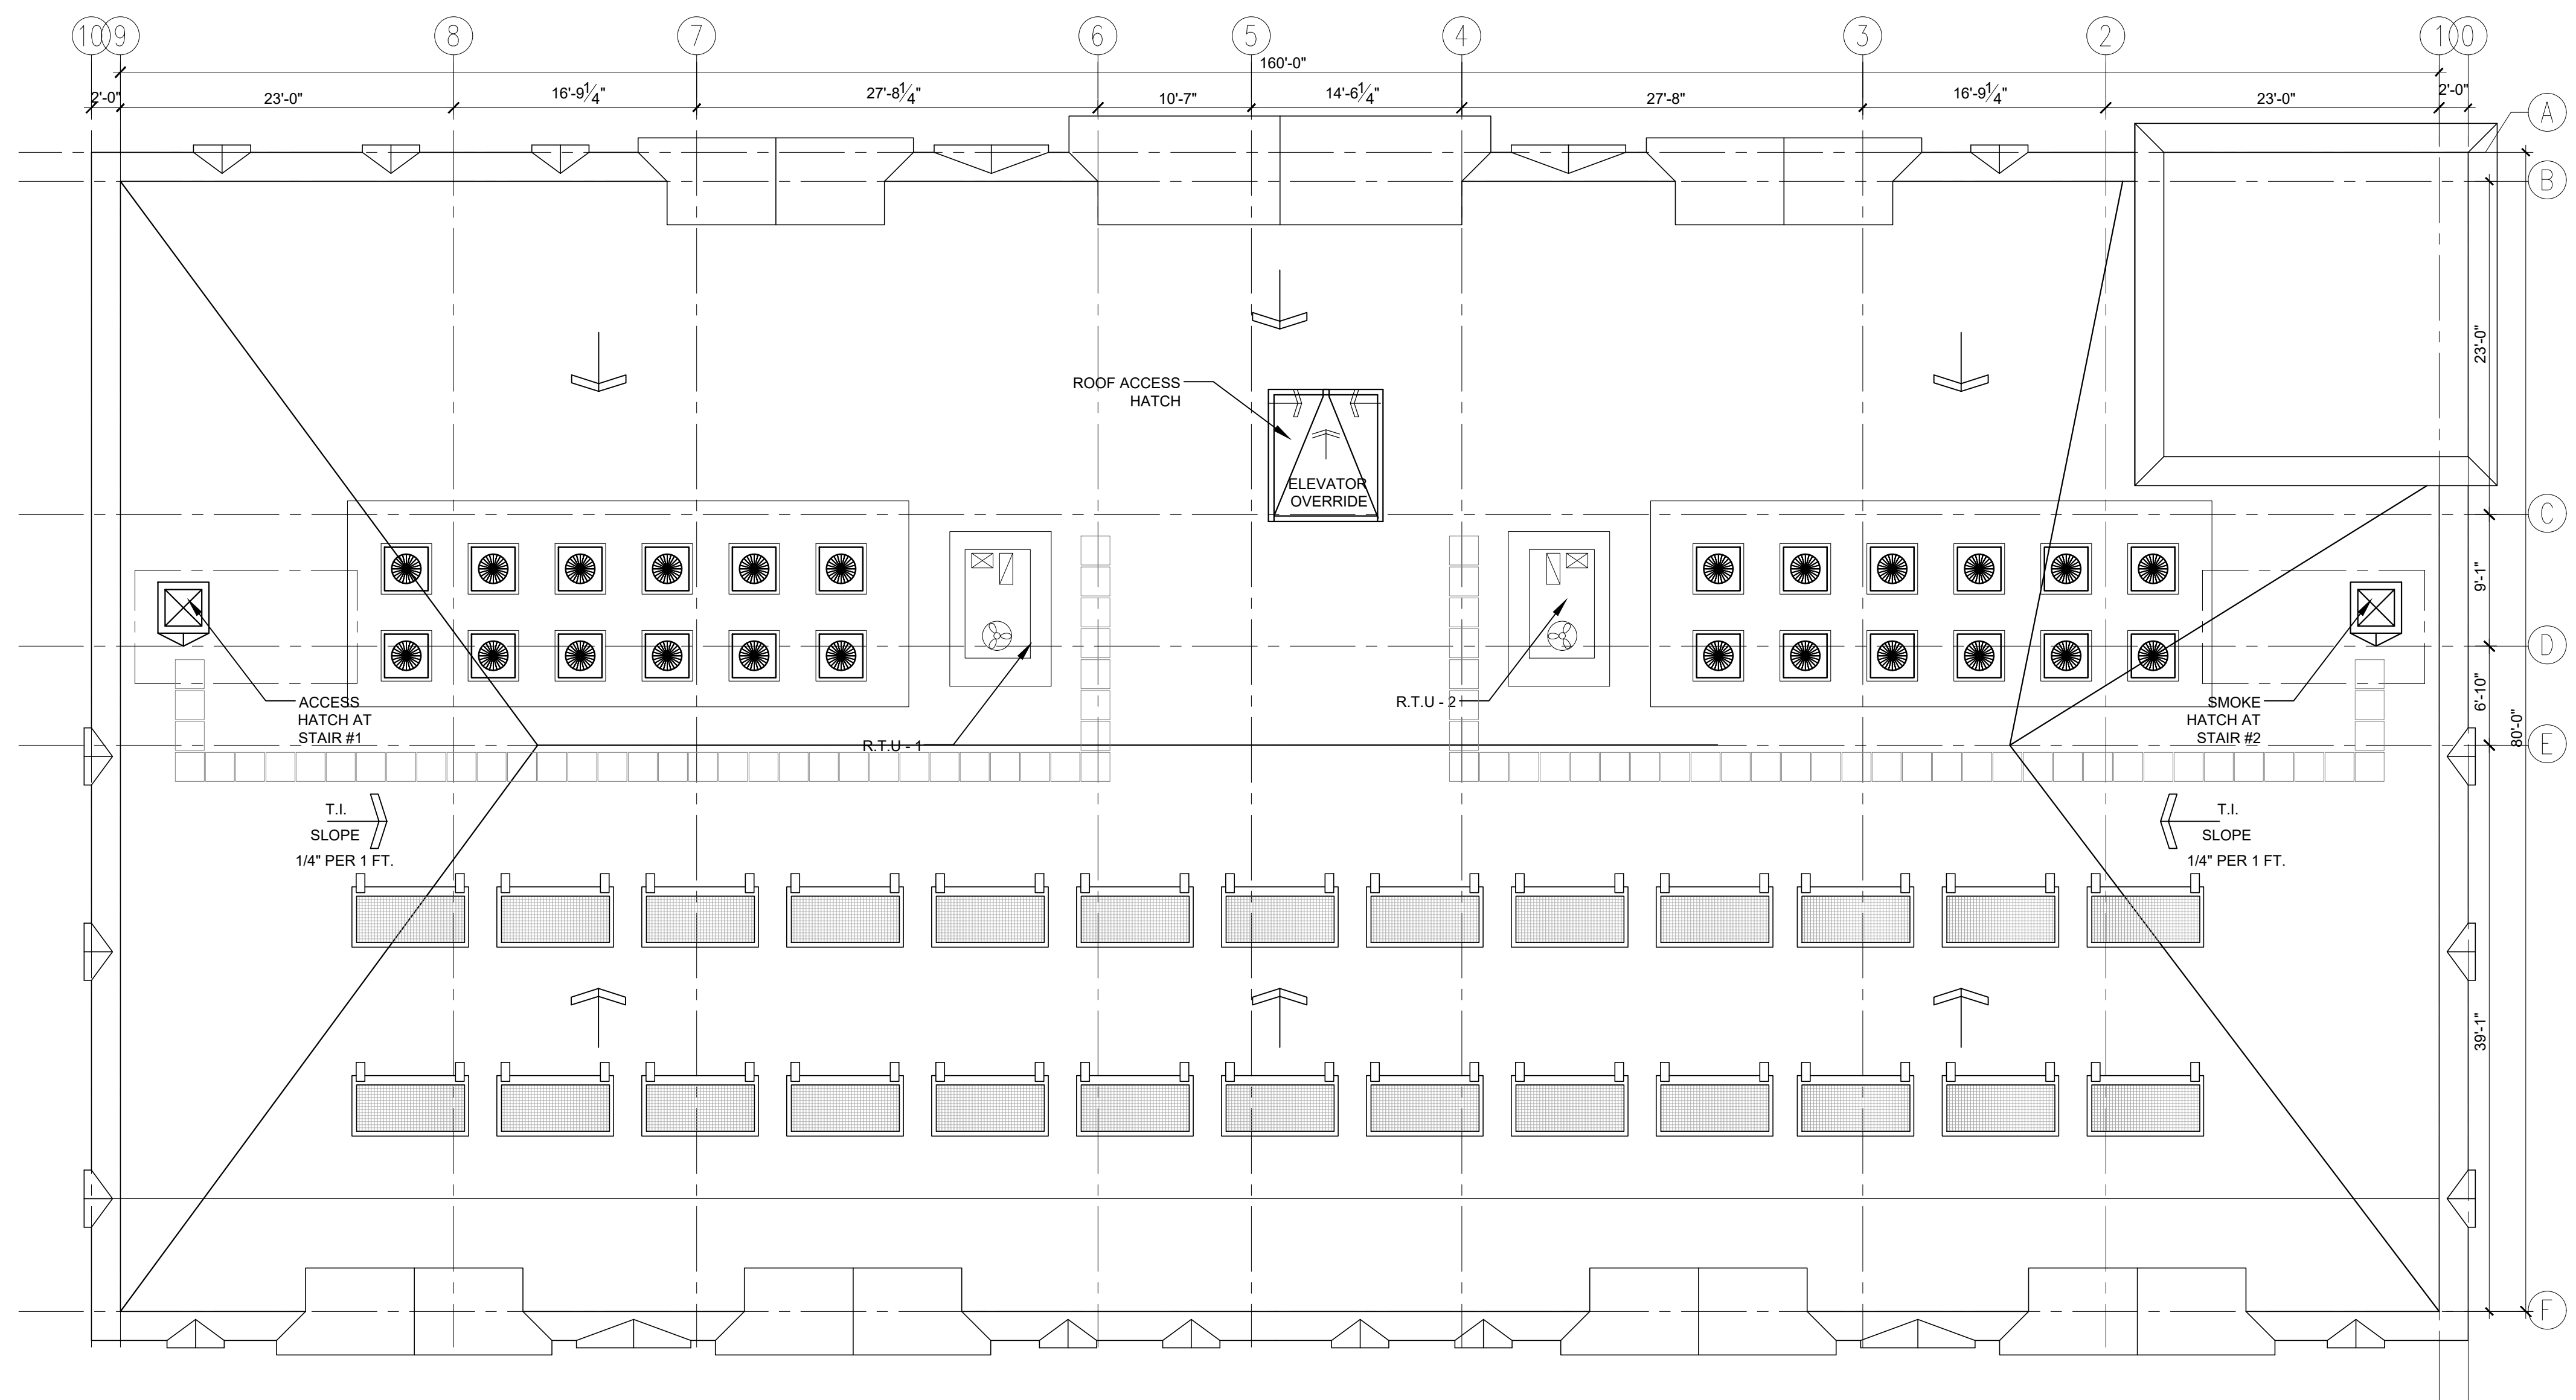

Revisions		
2	DWG. REVISIONS	10/19/19
1	DWG. REVISIONS	05/27/19



PROPOSED LEFT ELEVATION (DOUGLAS ROAD)




PROPOSED RIGHT ELEVATION (GREENHALGE ROAD)




 730 HANCOCK STREET
 QUINCY, MA 02170
 TEL: (617) 642-2882
 EMAIL: JIM.CHEN5408@GMAIL.COM

MIXED-USE BUILDING
 COMMERCIAL + RESIDENTIAL
 12 POND STREET
 ASHLAND, MA 01721


 Stamped By: JIM CHEN, AIA

Drawn By: J.C.
 Checked By:
 Date: 03/09/2019
 Project No. JCA #1918
 File Name: R-1.dwg
 Drawing Title:


Revisions		
2	DWG. REVISIONS	10/19/19
1	DWG. REVISIONS	05/27/19

PERSPECTIVE
 RENDERING VIEW
 FROM POND STREET
R-1
 Sheet No. N.T.S.
 Scale:




 730 HANCOCK STREET
 QUINCY, MA 02170
 TEL: (617) 642-2882
 EMAIL: JIM.CHEN5408@GMAIL.COM

MIXED-USE BUILDING
 COMMERCIAL + RESIDENTIAL
 12 POND STREET
 ASHLAND, MA 01721


 Stamped By: JIM CHEN, AIA

Drawn By: J.C.
 Checked By:
 Date: 03/09/2019
 Project No. JCA #1918
 File Name: R-1.dwg
 Drawing Title:

Revisions	
2	DWG. REVISIONS 10/19/19
1	DWG. REVISIONS 05/27/19


PERSPECTIVE
 RENDERING VIEW
 FROM POND STREET

Sheet No. **R-2**
 Scale: N.T.S.




 730 HANCOCK STREET
 QUINCY, MA 02170
 TEL: (617) 642-2882
 EMAIL: JIM.CHEN5408@GMAIL.COM

MIXED-USE BUILDING
 COMMERCIAL + RESIDENTIAL
 12 POND STREET
 ASHLAND, MA 01721

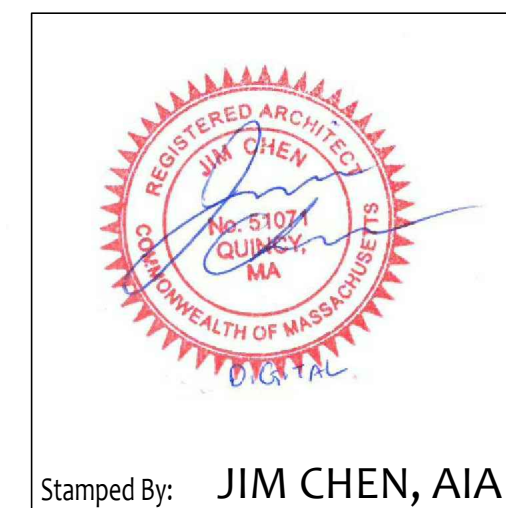

Drawn By: J.C.
 Checked By:
 Date: 03/09/2019
 Project No. JCA #1918
 File Name: R-1.dwg
 Drawing Title:

Revisions	
2	DWG. REVISIONS 10/19/19
1	DWG. REVISIONS 05/27/19


PERSPECTIVE
 RENDERING VIEW
 FROM POND STREET

Sheet No. **R-3**
 Scale: N.T.S.




 730 HANCOCK STREET
 QUINCY, MA 02170
 TEL: (617) 642-2882
 EMAIL: JIM.CHEN5408@GMAIL.COM

MIXED-USE BUILDING
 COMMERCIAL + RESIDENTIAL
 12 POND STREET
 ASHLAND, MA 01721


 Stamped By: JIM CHEN, AIA

Drawn By: J.C.
 Checked By:
 Date: 03/09/2019
 Project No. JCA #1918
 File Name: R-1.dwg
 Drawing Title:

Revisions	
2	DWG. REVISIONS 10/19/19
1	DWG. REVISIONS 05/27/19

PERSPECTIVE
 RENDERING VIEW
 FROM POND STREET

Sheet No. **R-4**
 Scale: N.T.S.