

Roofing: asphalt

Siding:

Lower is vinyl board and batten

Upper is vinyl clapboards

Dormers are vinyl cedar impressions



Building #1  
First floor commercial space  
Second floor Residential  
Third floor Residential

REVISION TABLE			
NUMBER	DATE	REVISED BY	DESCRIPTION

Building #1

Front Elevation  
South west

DRAWINGS PROVIDED BY:  
Rodenhiser Builders  
70 Bartzak drive  
Holliston, Ma. 01746

DATE:

2/24/2020

SCALE:

1/4" = 1'-0"

SHEET:

P-1



Northeast Elevation

REVISION TABLE		
NUMBER	DATE	DESCRIPTION

Building #1

Rear Elevation  
North East

DRAWINGS PROVIDED BY:  
Rodenhiser Builders  
70 Bartzak drive  
Holliston, Ma. 01746

DATE:

2/24/2020

SCALE:

1/4" = 1'-0"

SHEET:

P-2



Southwest Elevation

NUMBER	DATE	REVISION TABLE	REVISOR	DESCRIPTION

Building #1

Right Elevation  
South West

DRAWINGS PROVIDED BY:  
Rodenhiser Builders  
70 Bartzak drive  
Holliston, Ma. 01746

DATE:

2/24/2020

SCALE:

1/4" = 1'-0"

SHEET:

P-3



West Elevation

REVISION TABLE	
NUMBER	DATE

Building #1

Left Elevation  
North West

DRAWINGS PROVIDED BY:  
**Rodenhiser Builders**  
 70 Bartzak drive  
 Holliston, Ma. 01746

DATE:

2/24/2020

SCALE:

1/4" = 1'-0"

SHEET:

**P-4**



East Elevation

REVISION TABLE	
NUMBER	DATE

Building #1

Right Elevation  
East

DRAWINGS PROVIDED BY:  
**Rodenhiser Builders**  
 70 Bartzak drive  
 Holliston, Ma. 01746

DATE:

2/24/2020

SCALE:

1/4" = 1'-0"

SHEET:



NUMBER	DATE	REVISION BY	DESCRIPTION

Building #1

3-D views

DRAWINGS PROVIDED BY:  
**Rodenhiser Builders**  
70 Bartzak drive  
Holliston, Ma. 01746

DATE:

2/24/2020

SCALE:

1/4" = 1'-0"

SHEET:



Street View

REVISION TABLE		
NUMBER	DATE	DESCRIPTION

Building #1

3-D views

DRAWINGS PROVIDED BY:  
**Rodenhiser Builders**  
 70 Bartzak drive  
 Holliston, Ma. 01746

DATE:

2/24/2020

SCALE:

1/4" = 1'-0"

SHEET:



# Neighbors view

REVISION TABLE	
NUMBER	DATE

Building #1

3-D views

DRAWINGS PROVIDED BY:  
**Rodenhiser Builders**  
 70 Bartzak drive  
 Holliston, Ma. 01746


DATE:

2/24/2020

SCALE:

1/4" = 1'-0"

SHEET:

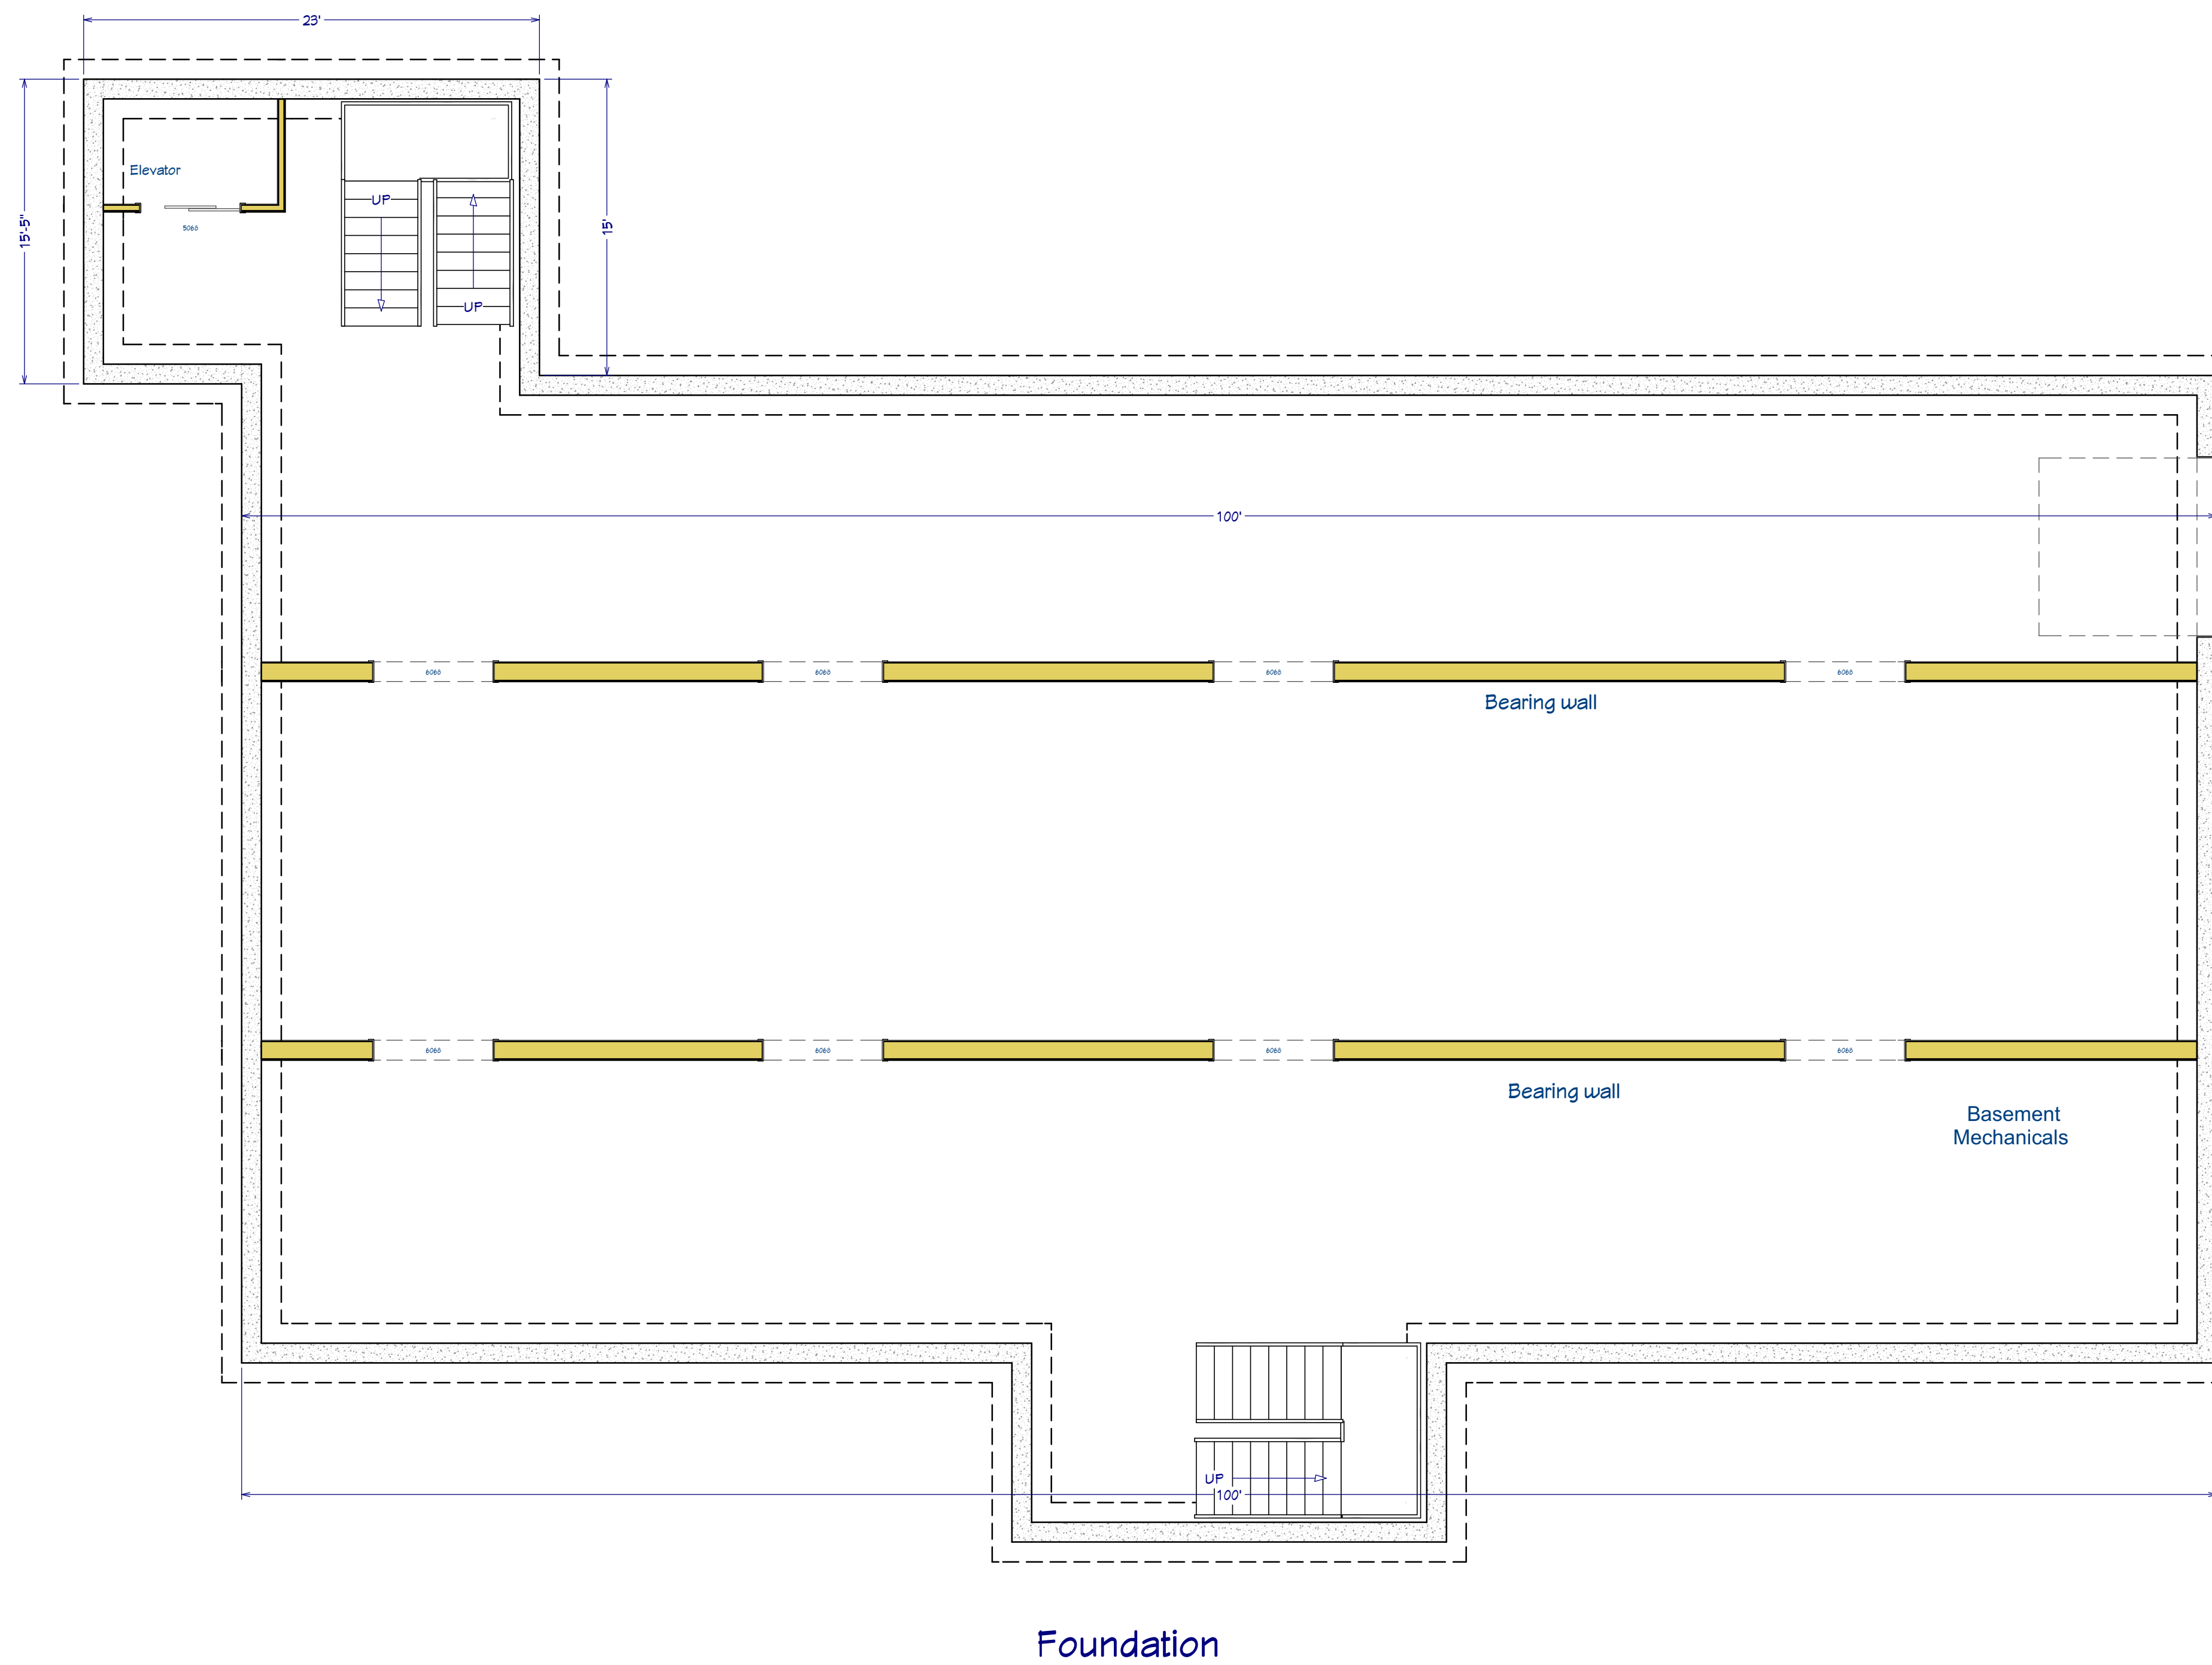

--

REVISION TABLE			
NUMBER	DATE	REVISED BY	DESCRIPTION

**Building #1**

**Basement Level**

DRAWINGS PROVIDED BY:  
**Rodenhiser Builders**  
 70 Bartzak drive  
 Holliston, Ma. 01746

DATE:


2/24/2020

SCALE:

1/4" = 1'-0"

SHEET:



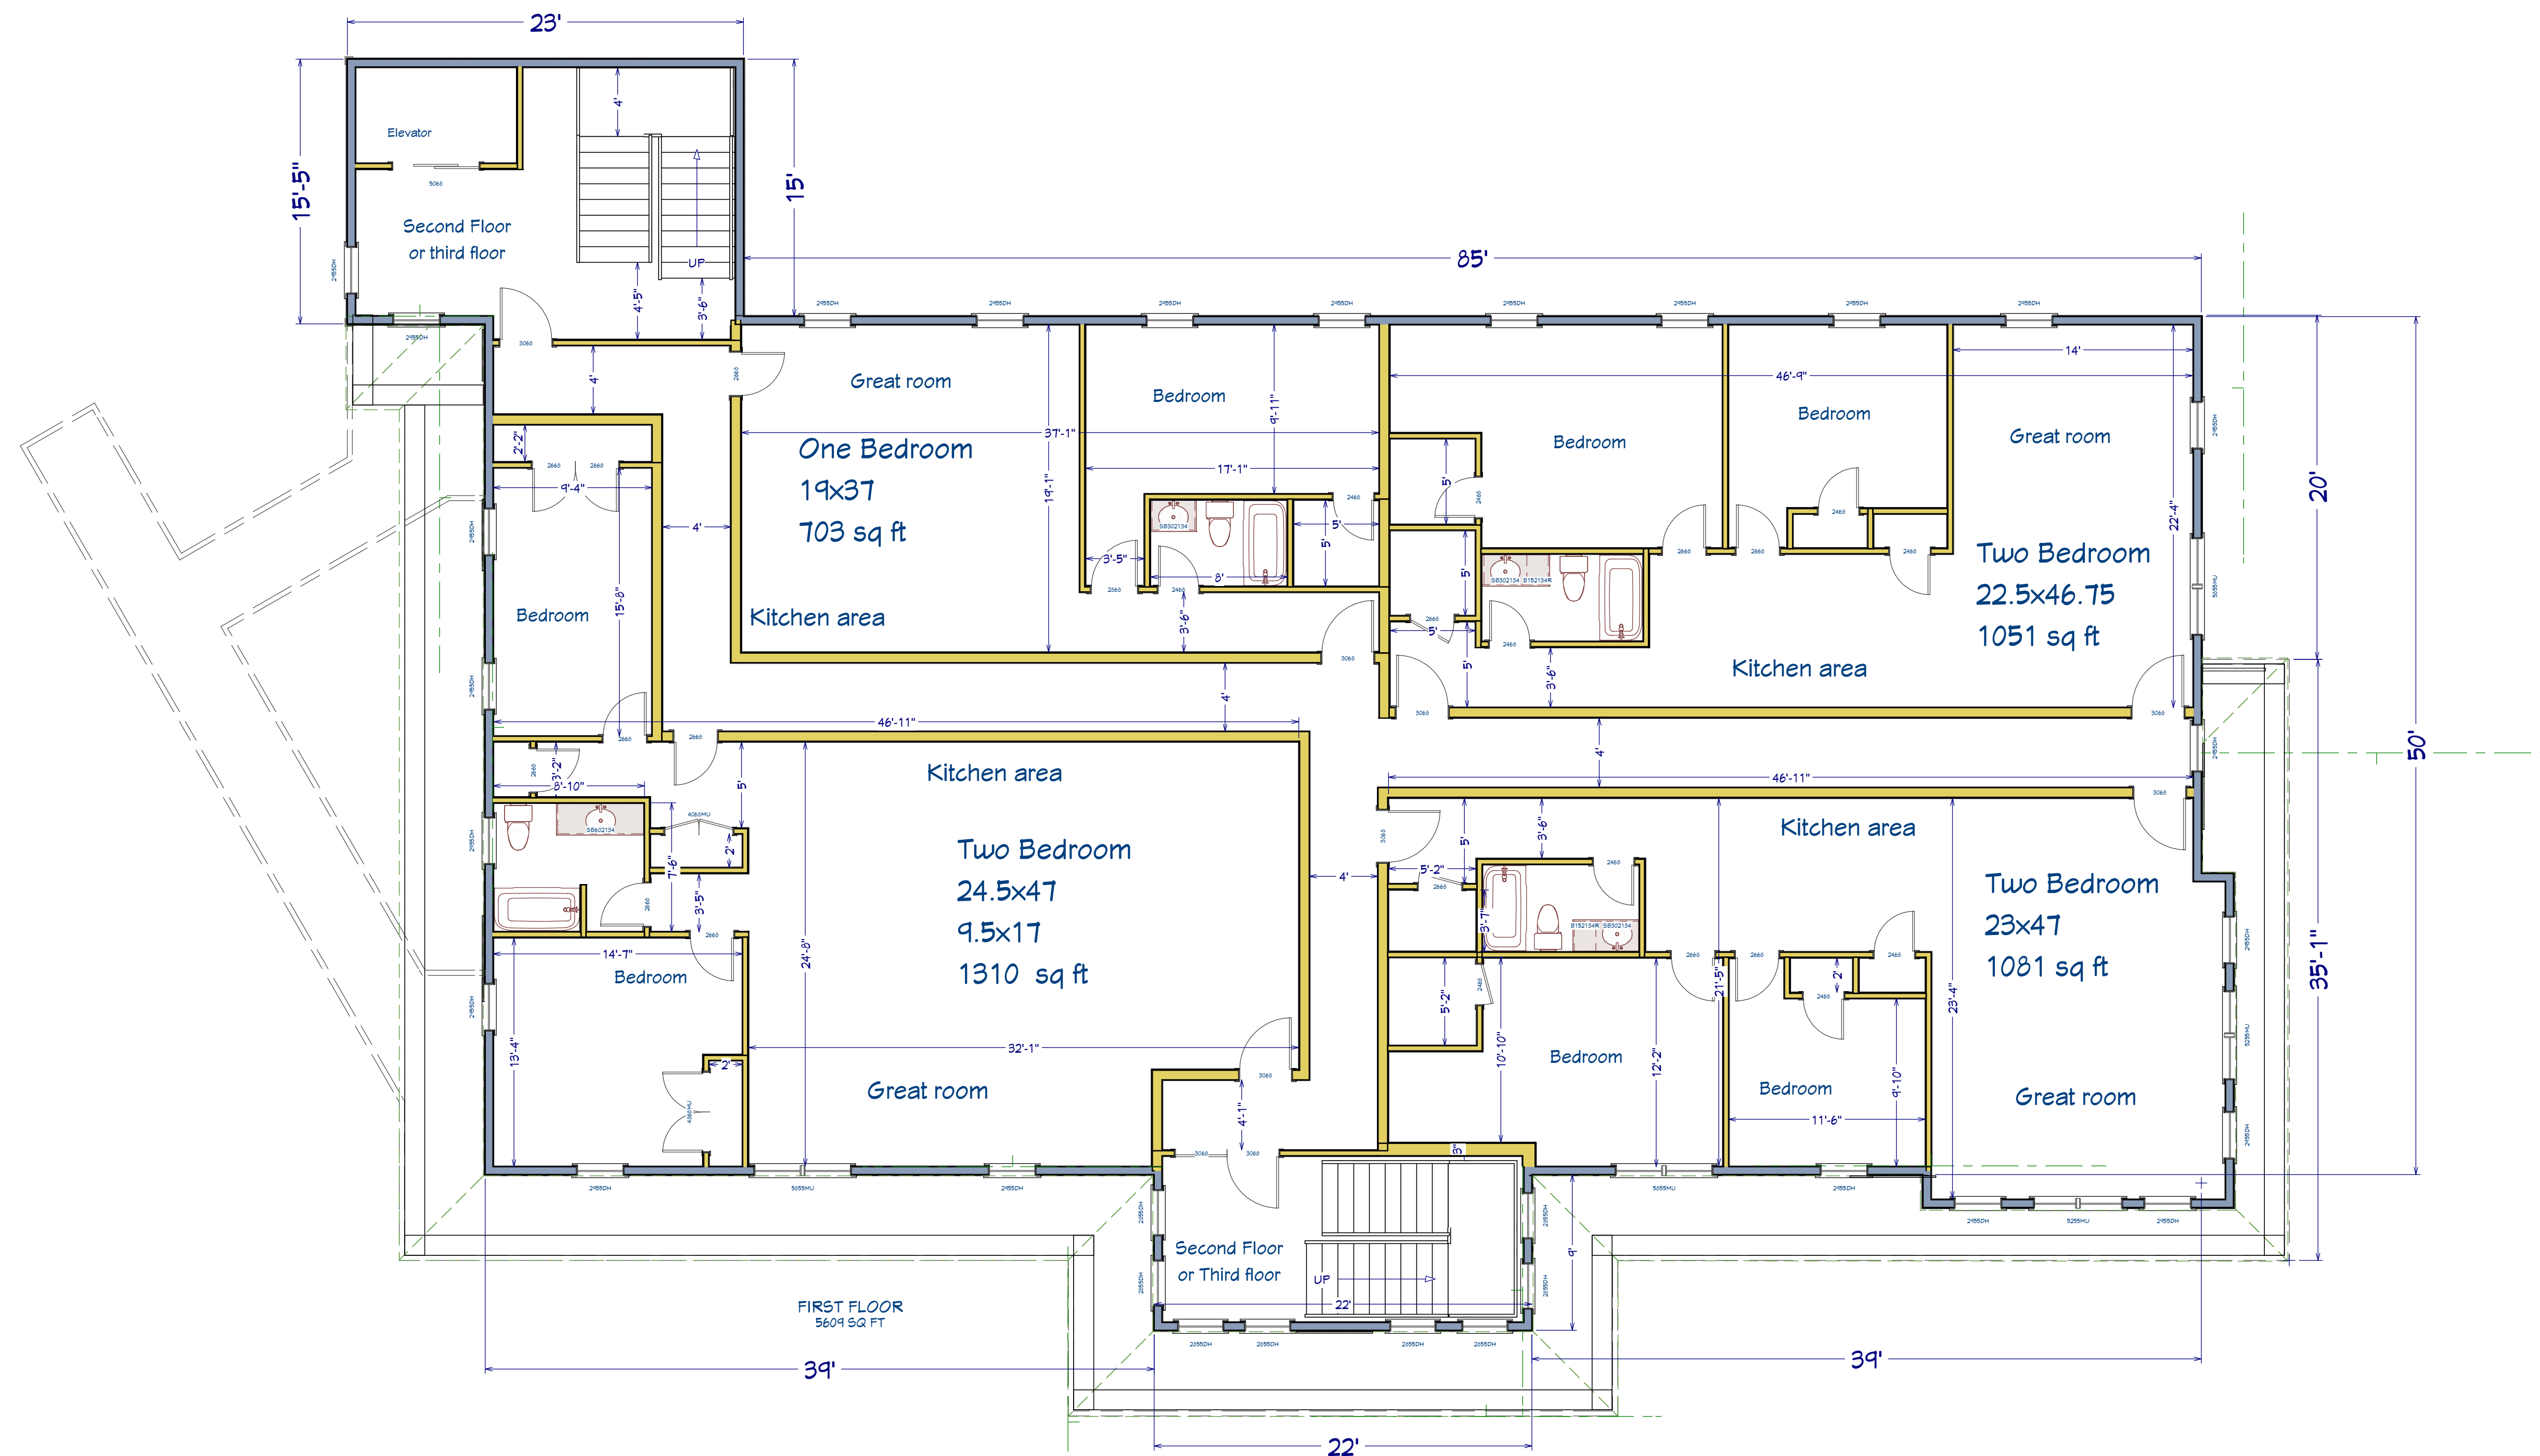

NUMBER	DATE	REVISION TABLE	REVISOR	DESCRIPTION

**Building #1**

**Second Floor**

DRAWINGS PROVIDED BY:  
**Rodenhiser Builders**  
 70 Bartzak drive  
 Holliston, Ma. 01746


DATE:

2/24/2020

SCALE:

1/4" = 1'-0"

SHEET:

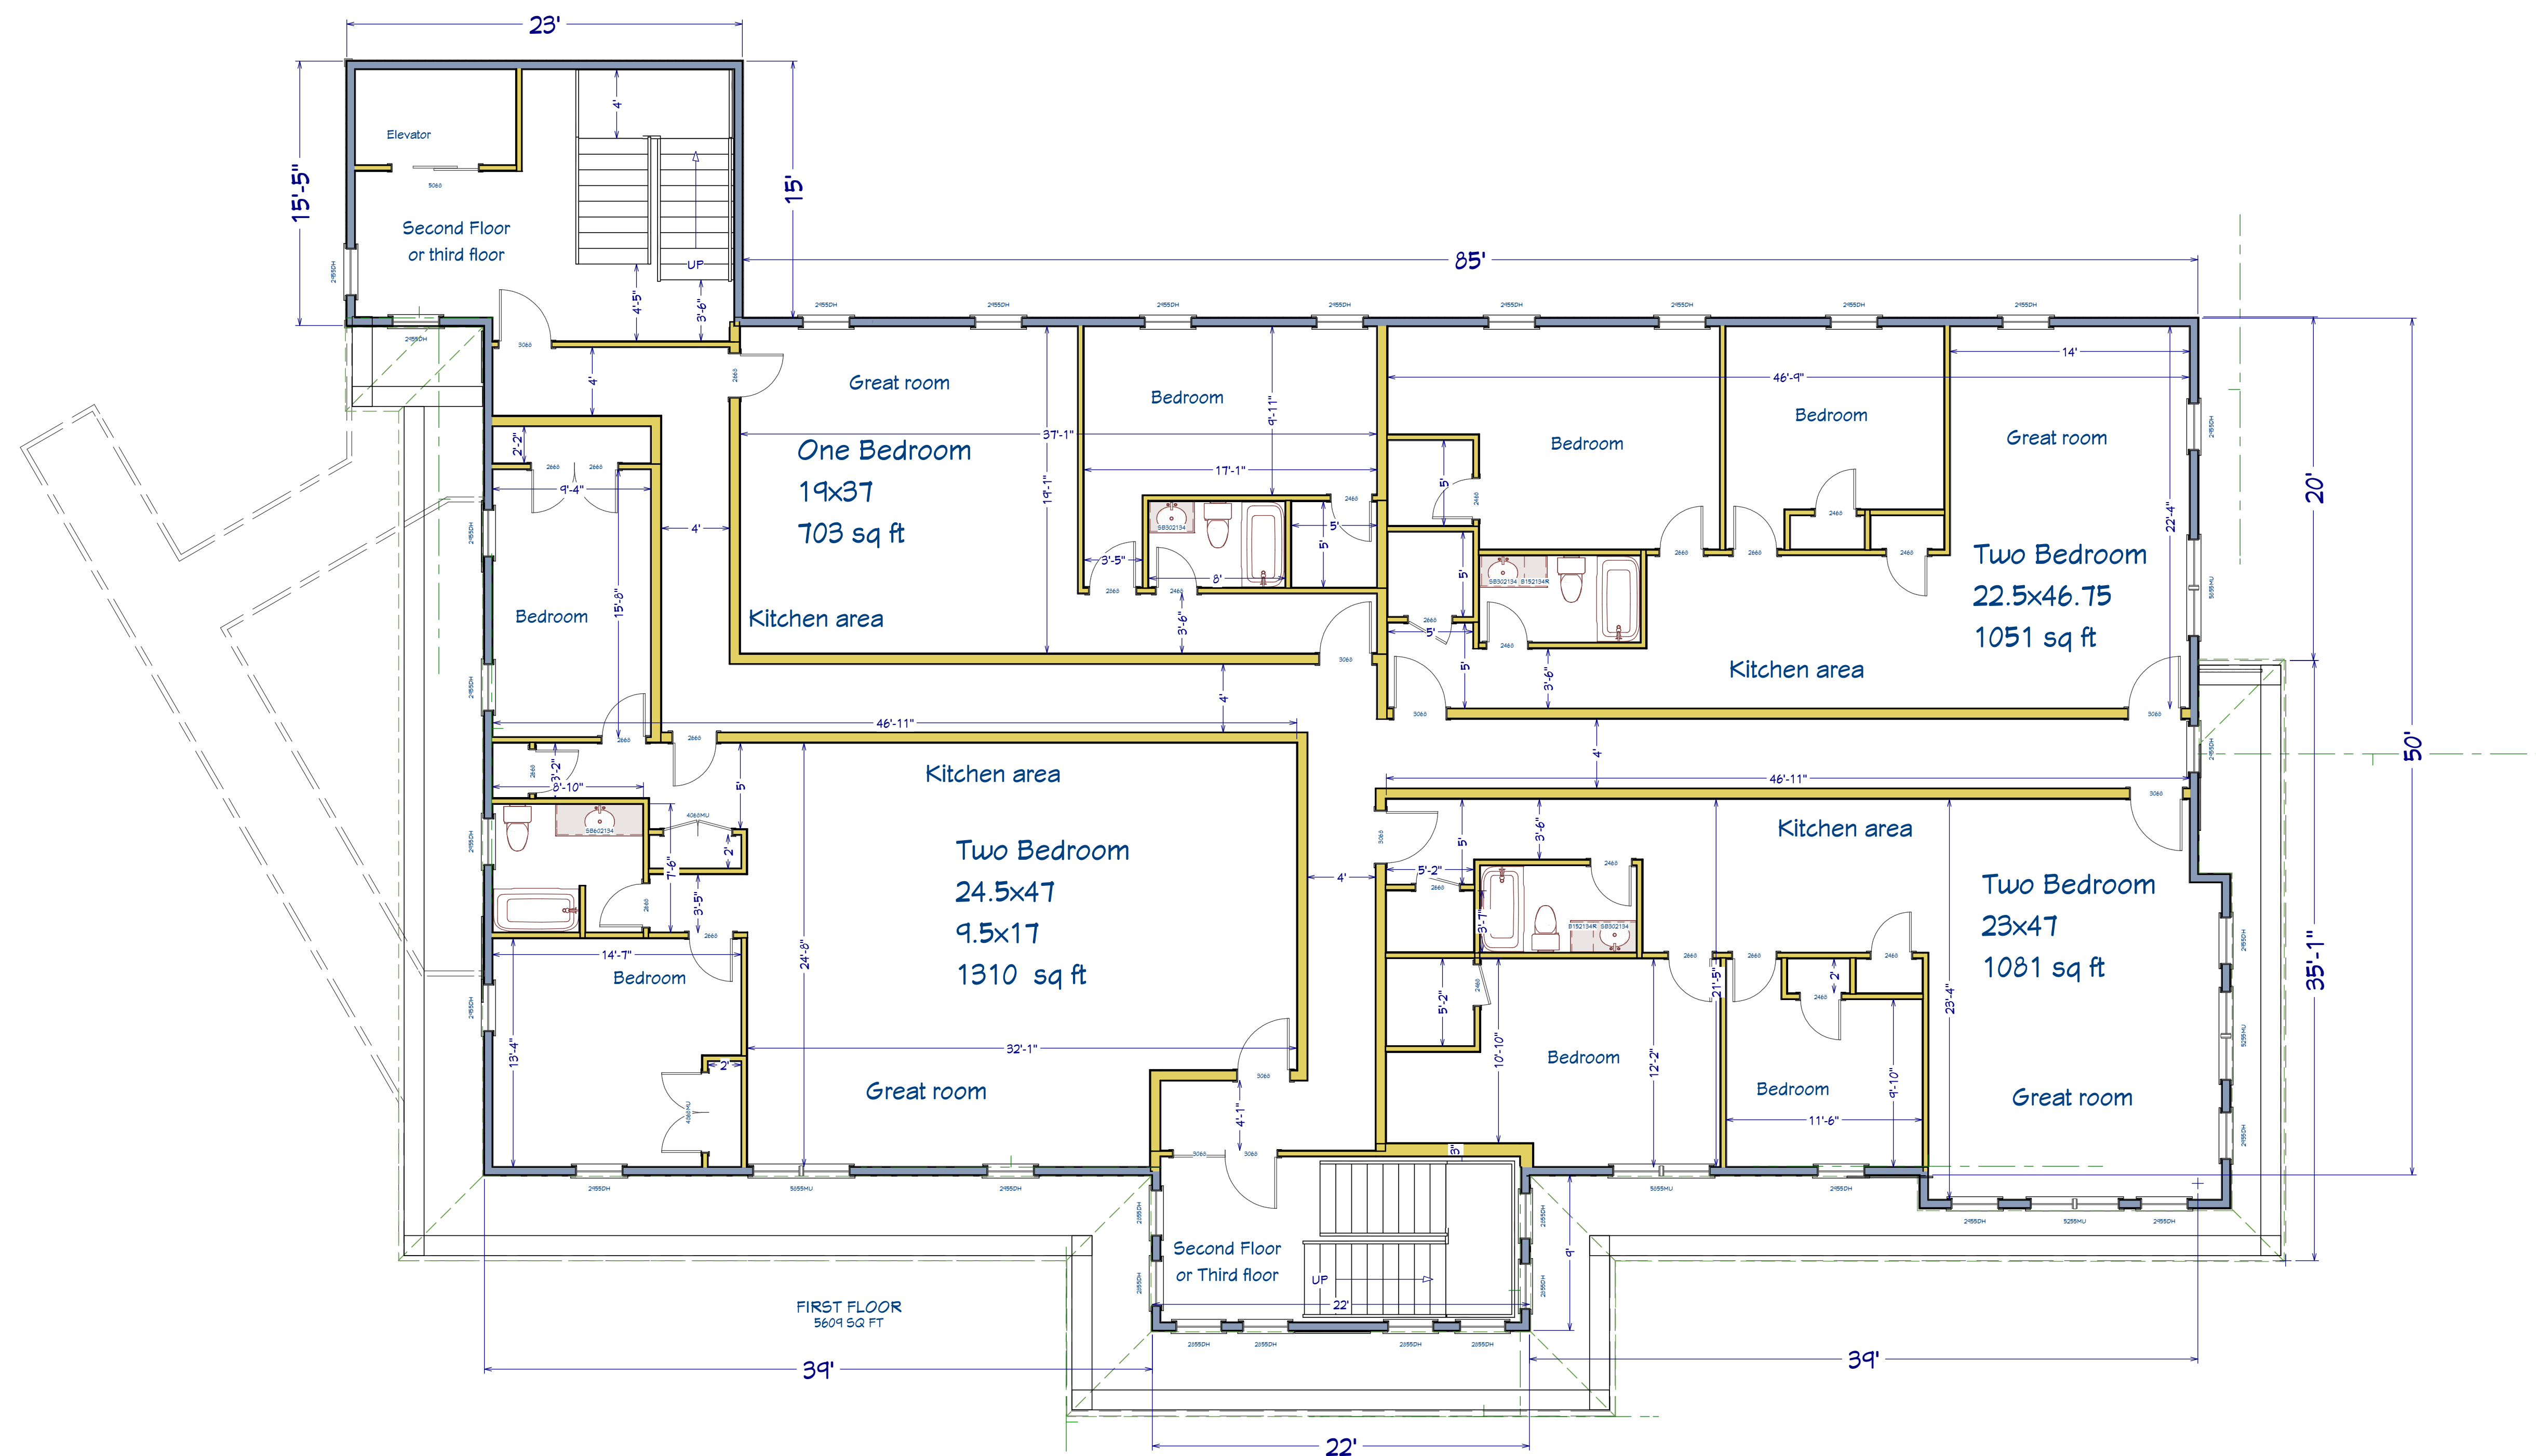

NUMBER	DATE	REVISION TABLE	REVISOR	DESCRIPTION

Building #1

Third Floor

DRAWINGS PROVIDED BY:  
**Rodenhiser Builders**  
 70 Bartzak drive  
 Holliston, Ma. 01746

DATE:

2/24/2020

SCALE:

1/4" = 1'-0"

SHEET: